


Proposed Ground Floor Plan 1:100

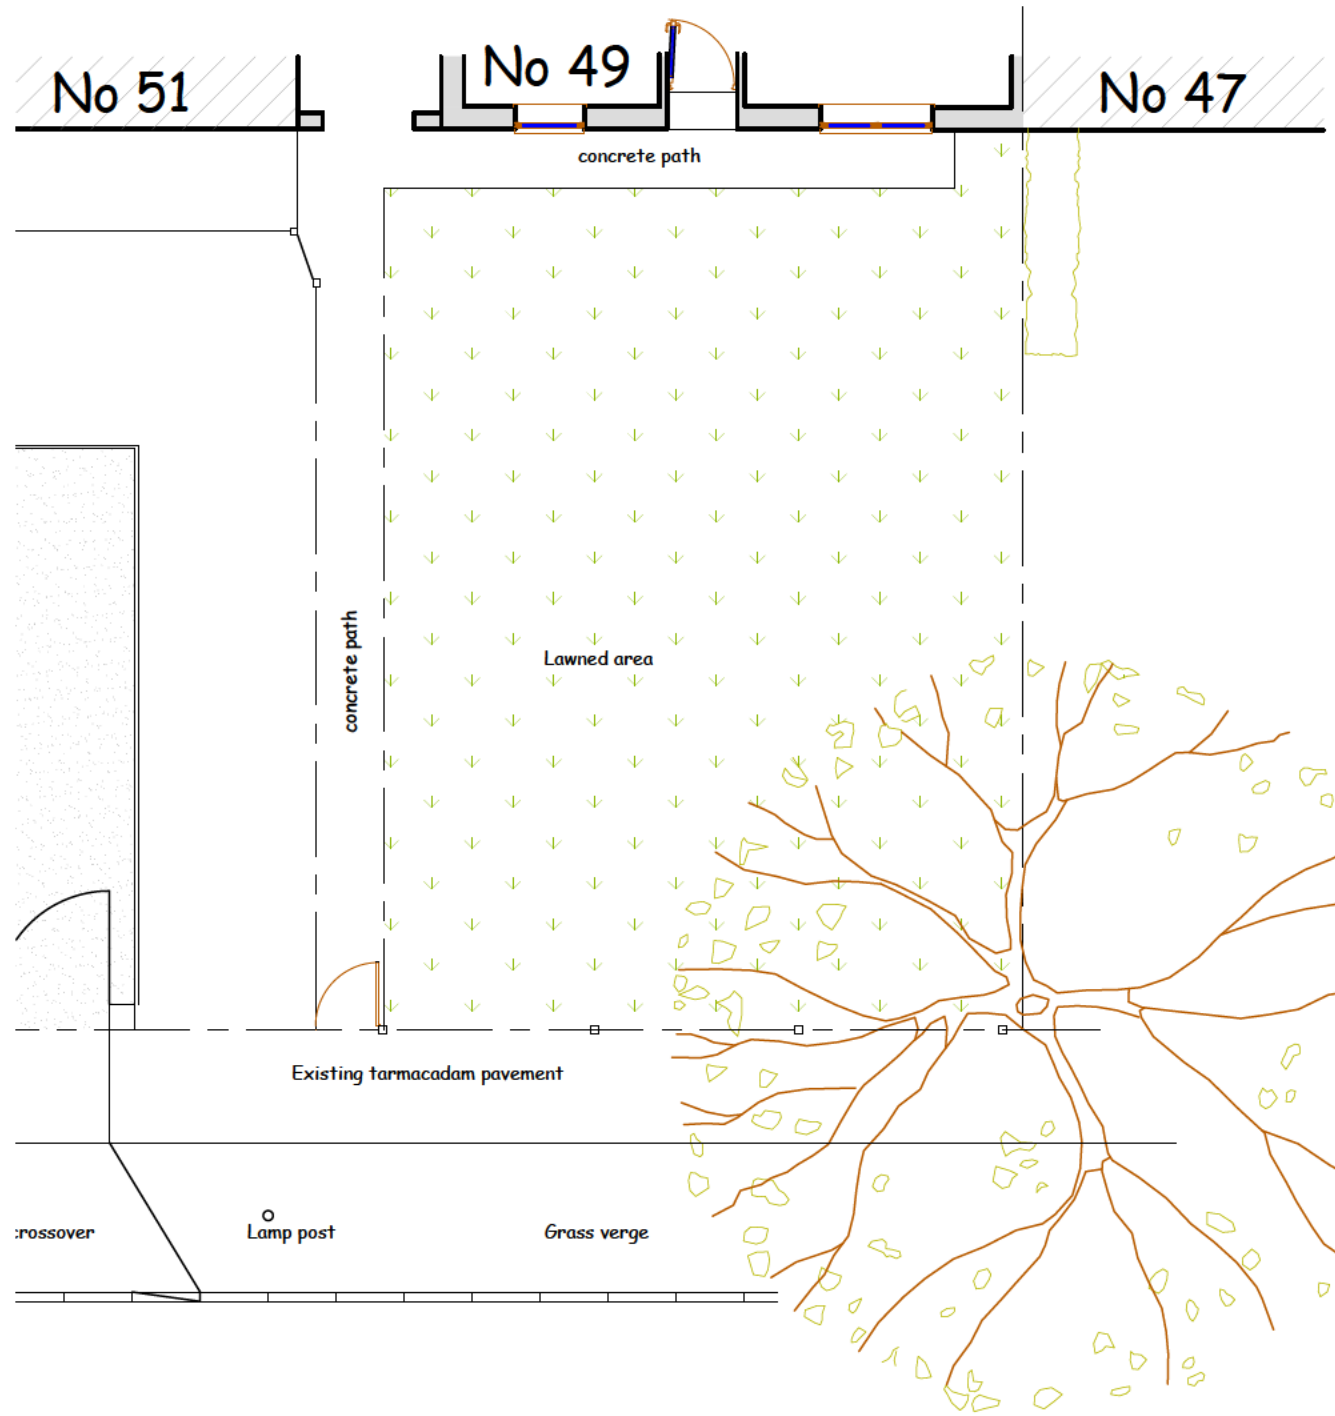

Existing Ground Floor Plan 1:100

Title  
Proposed car standing  
Client

Address  
49 Chiltern View  
Letchworth  
Hertfordshire SG6 3RJ

Revision "A" 23/5/23 Dimensions  
added for Heritage Foundation

Date  
April 2023

Scale  
1:100

Drawing No.  
CA-007516/1