



BLOCK PLAN 1:500

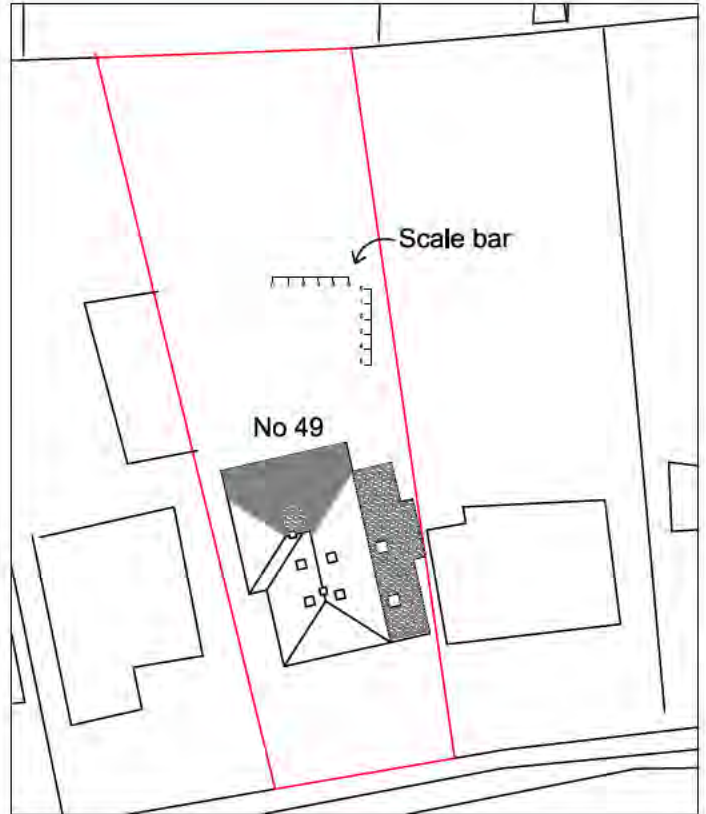



LOCATION PLAN 1:1250

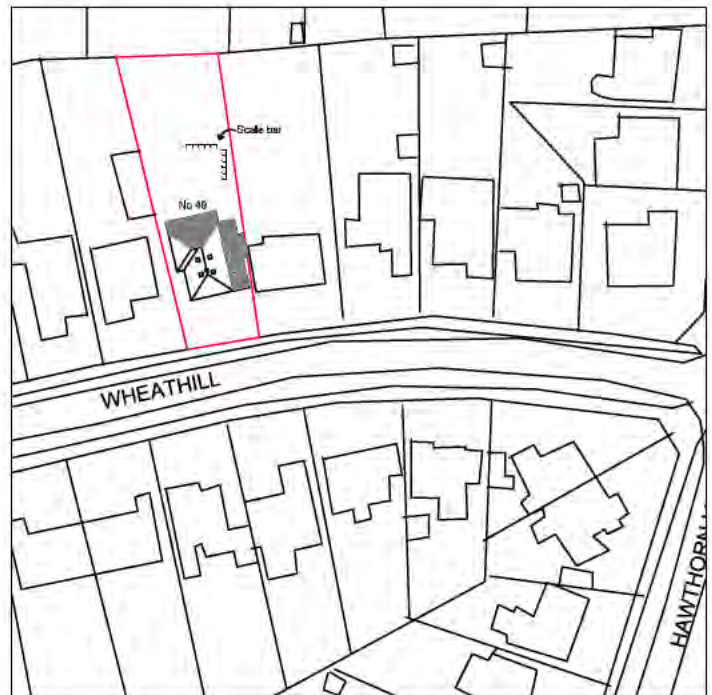

The site and location maps attached to the application was based on a trace off from Google earth, openstreetmap.org and old out of copyright purchased ordnance survey printed maps of Hertfordshire (pre 1960). There is no copyright infringement.

Project 49 Wheathill Letchworth SG6 4HH	Drawing Title Location		
	Scale	Date 02/2023	Drawn by DP
	Dwg. No. DP 1112/03		Rev.



Drawings not to be copied without consent of Contractor responsible for checking dimensions and angles on site

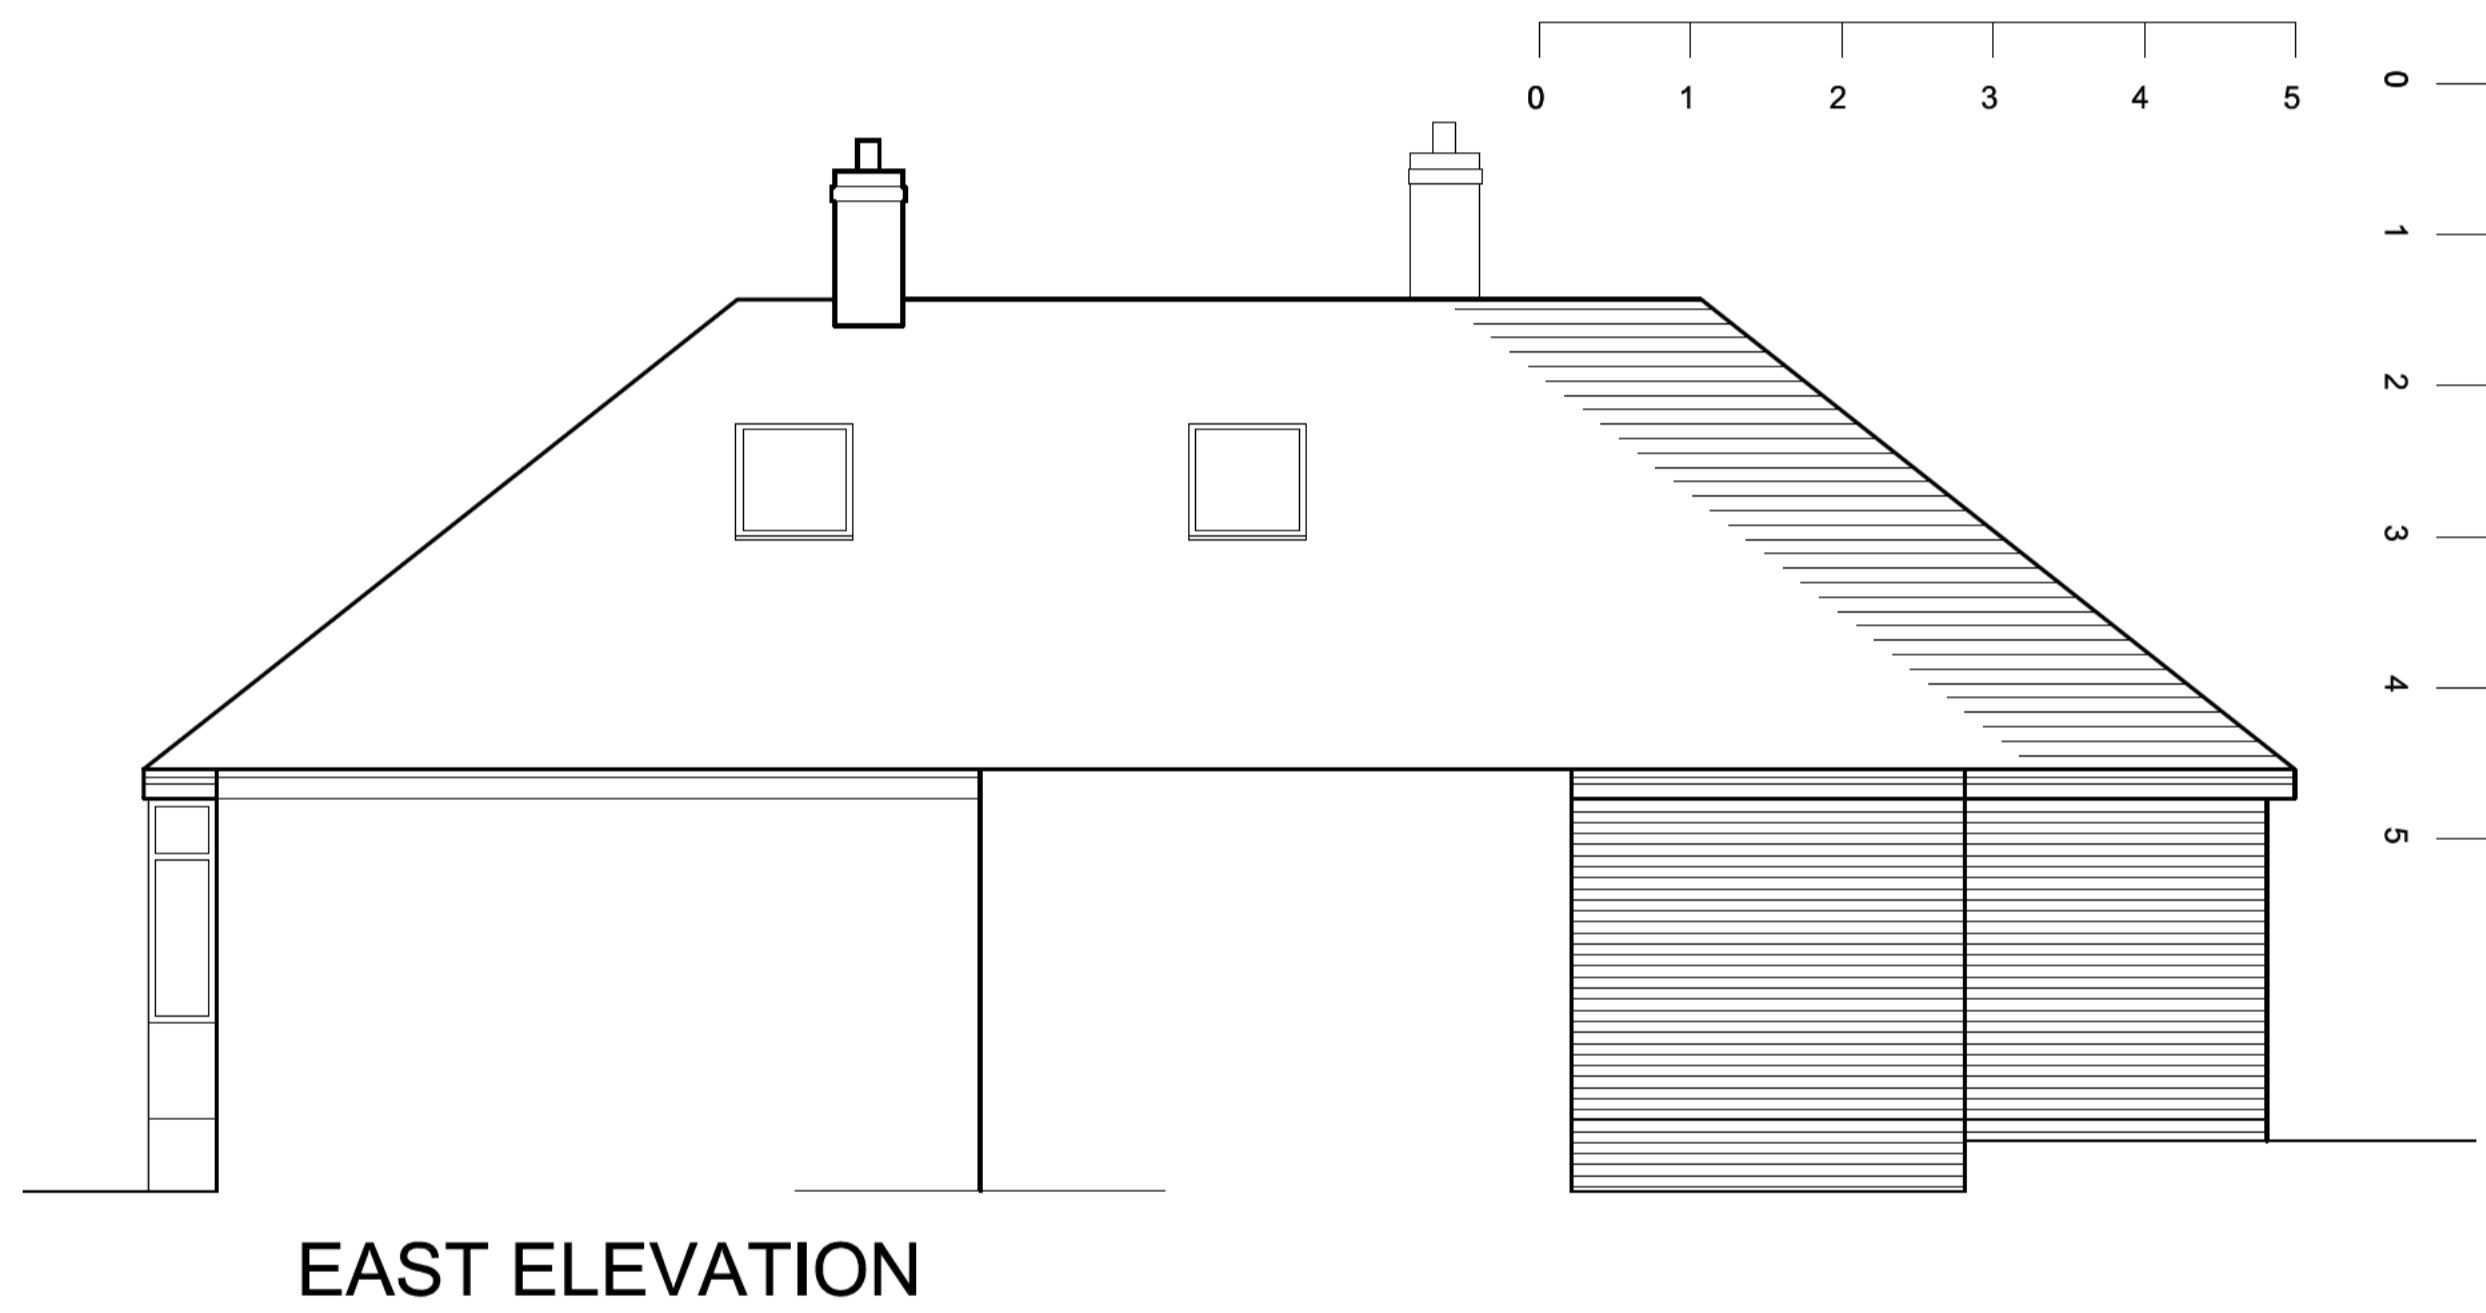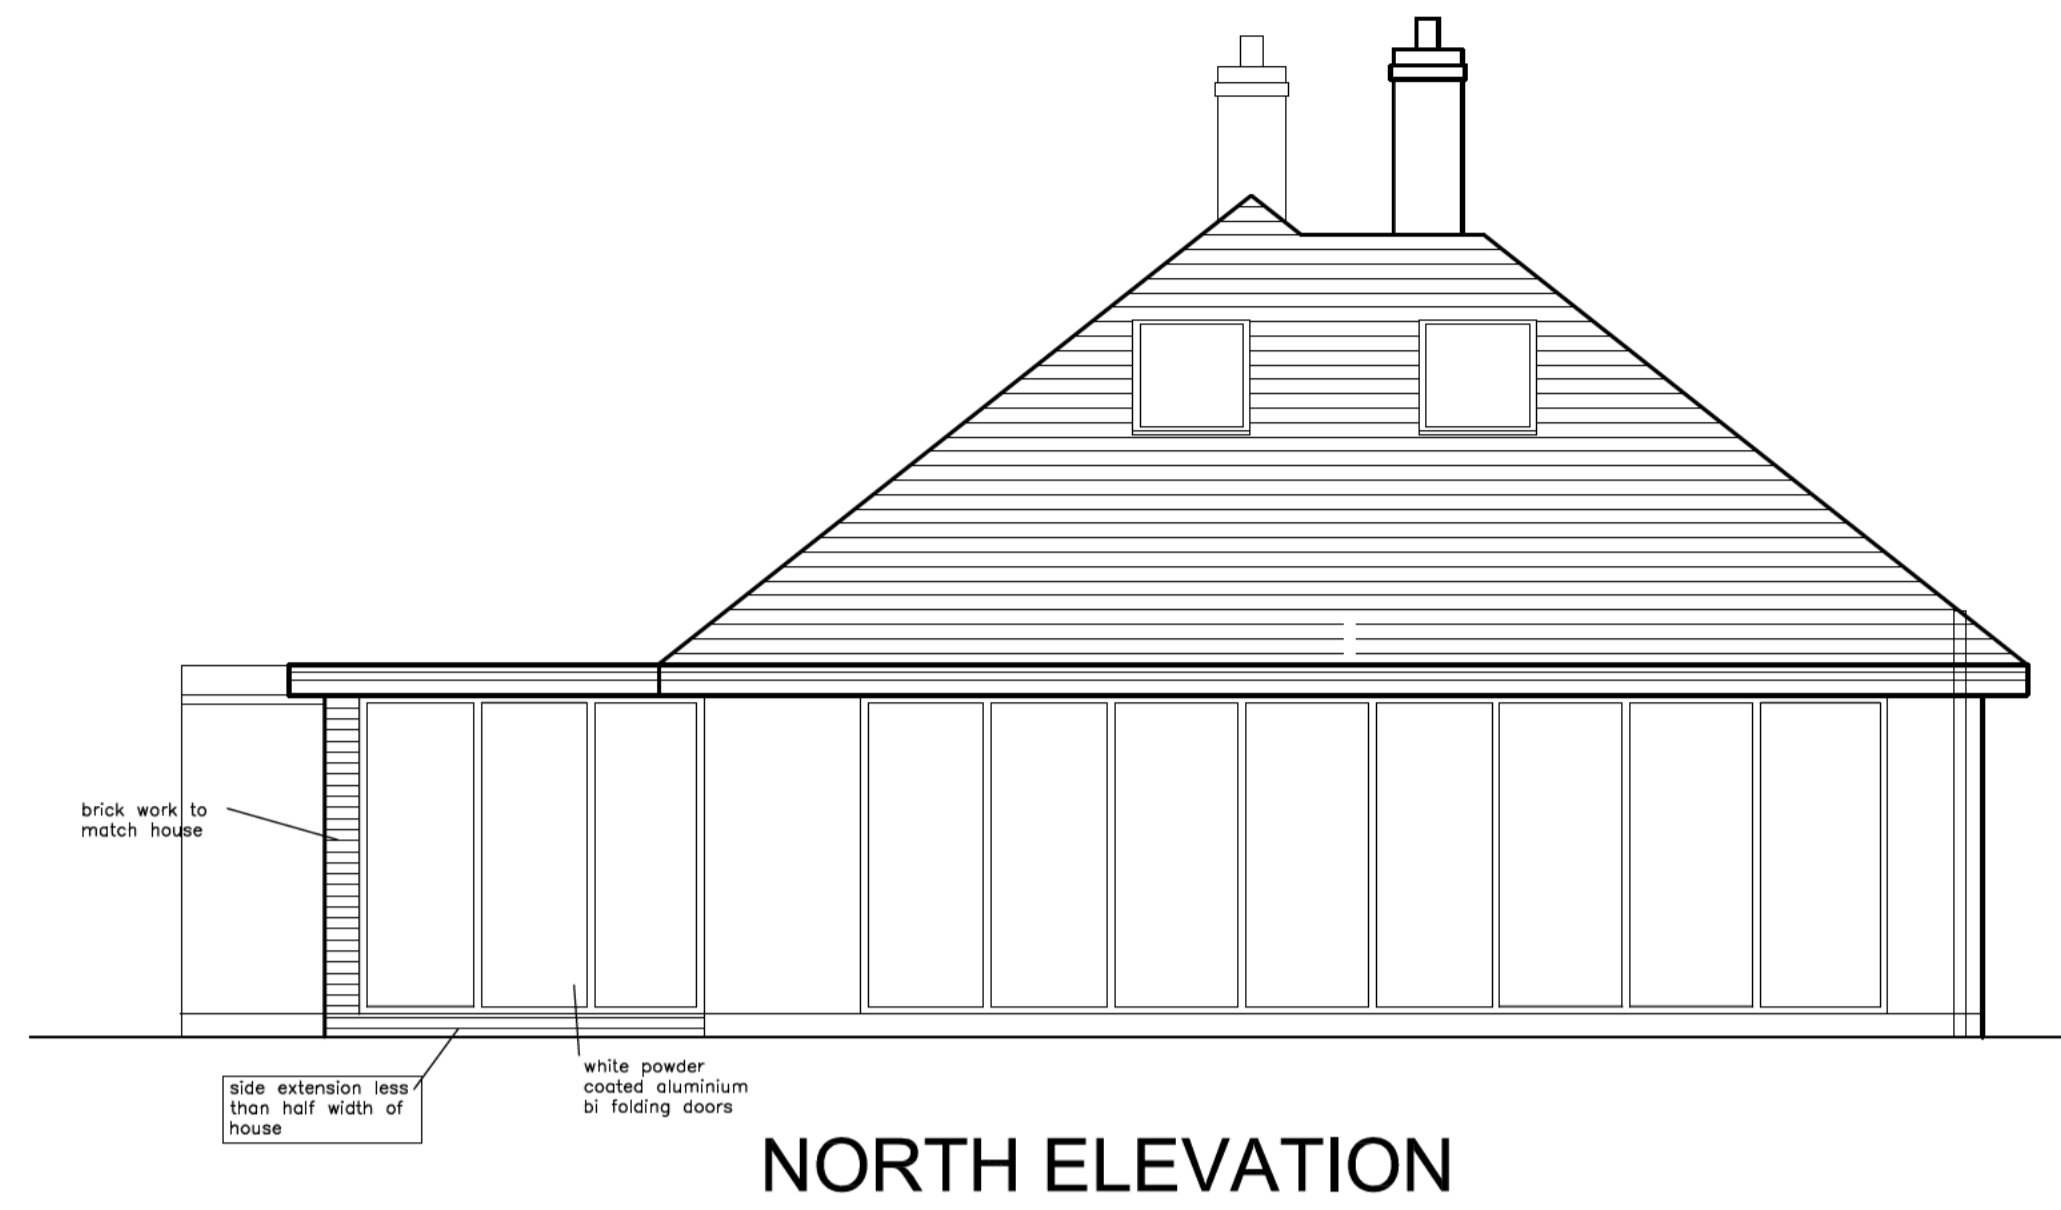


Project		
49 Wheathill		
Letchworth		
SG6 4HH		
Drawing Title		
Loft conversion & Alterations		
Scale	Date	Drawn by
1:50	12/2022	DP
Dwg. No.	Rev.	
DP 1112/02	C	

A Revisions 2/23
 B Revisions 4/23
 C Revisions 5/23


EXISTING PLAN & ELEVATIONS 1:100

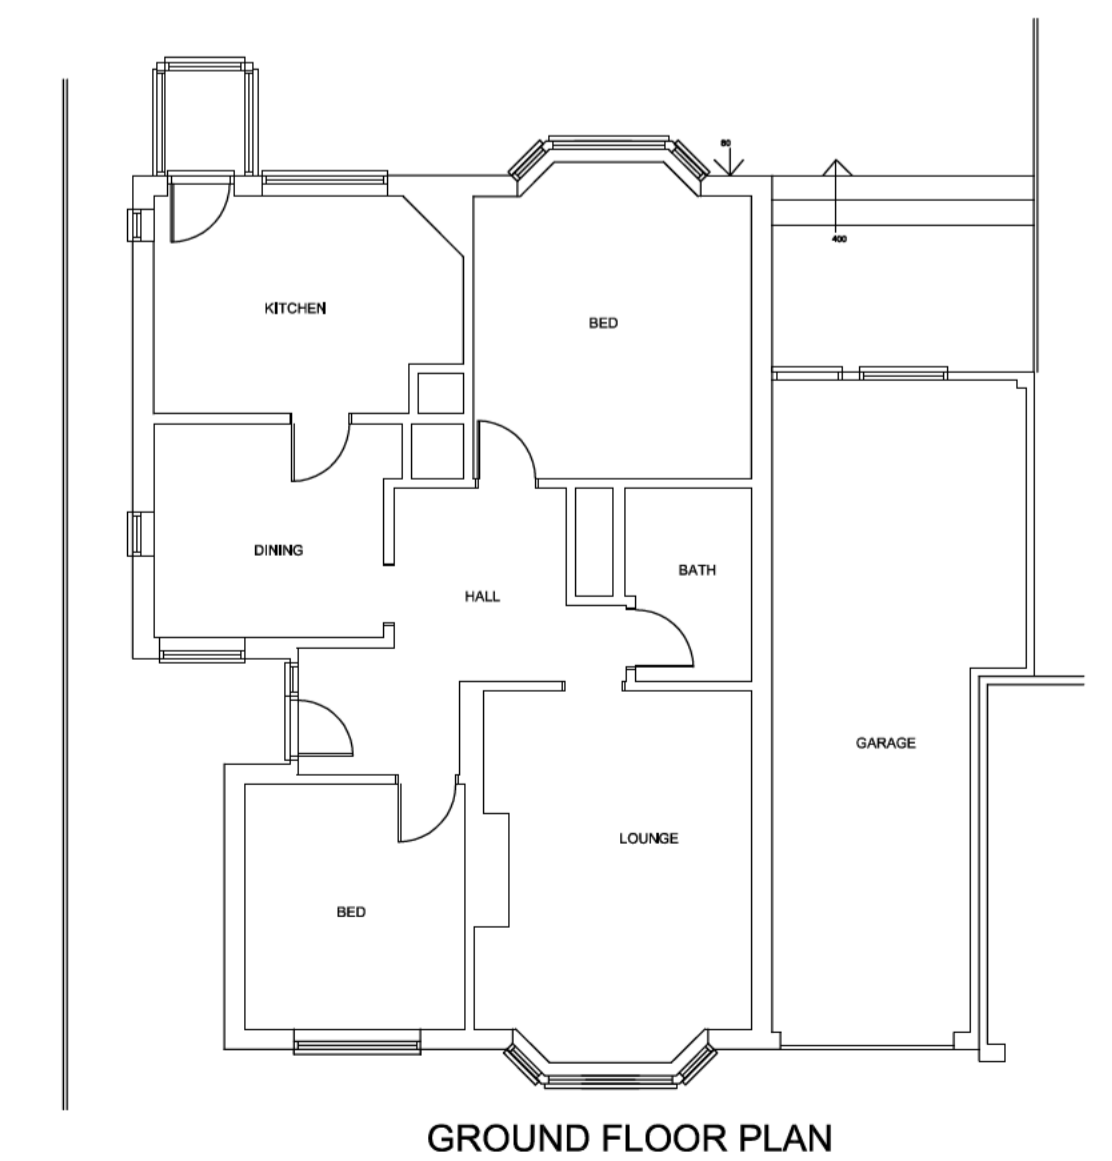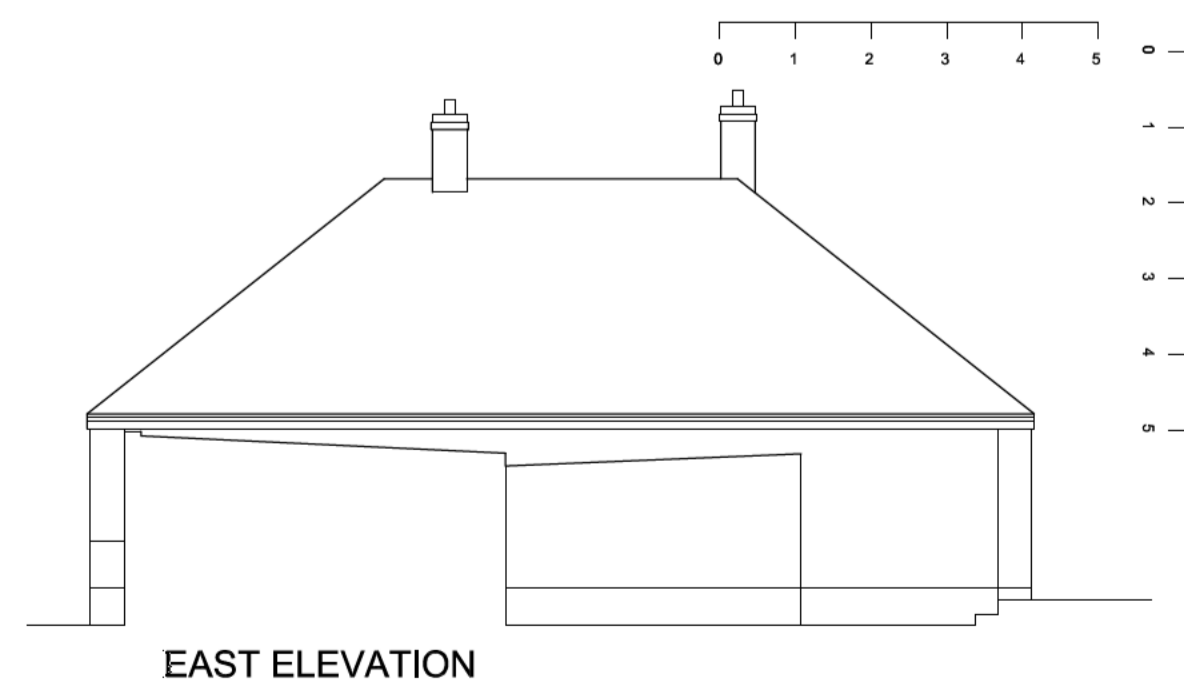


Drawings not to be copied without consent of Contractor responsible for checking dimensions and angles on site

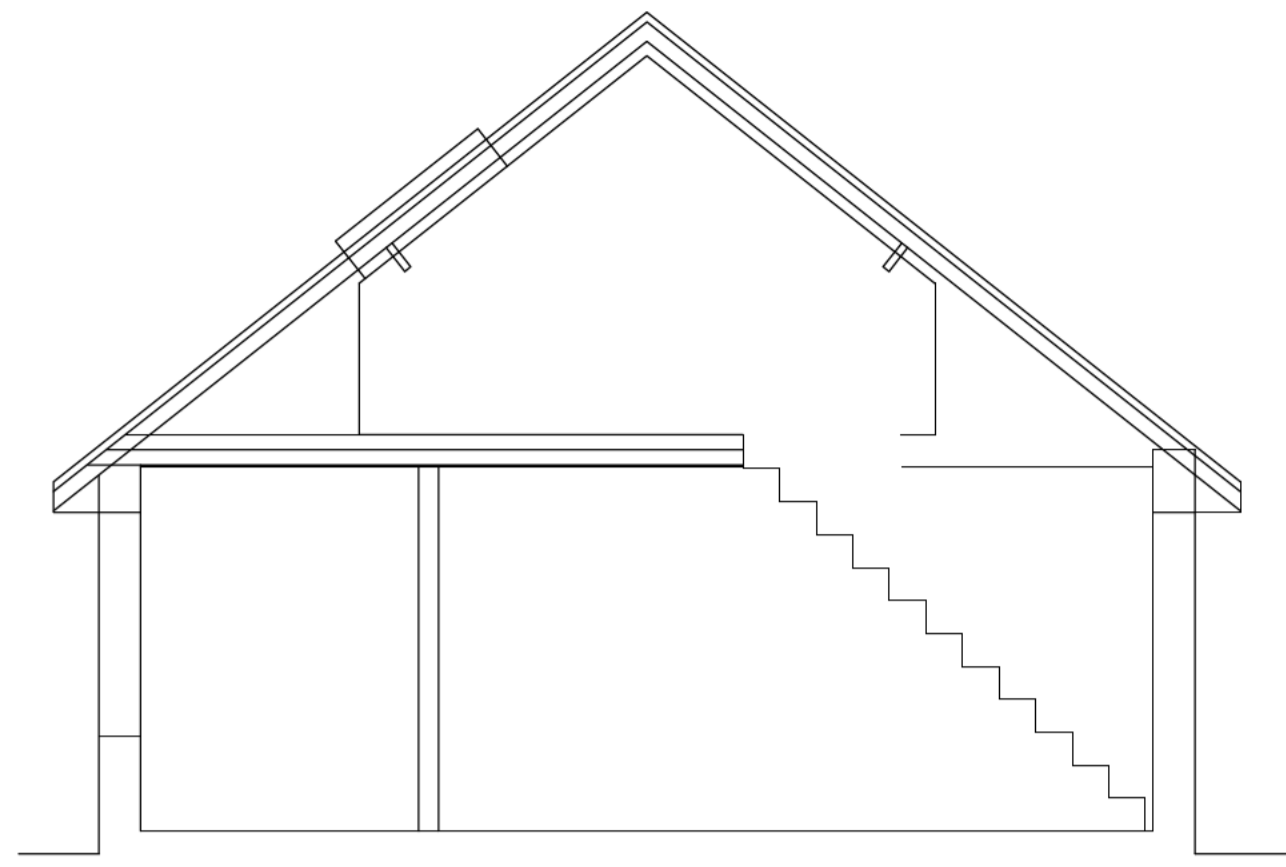

SECTION AA

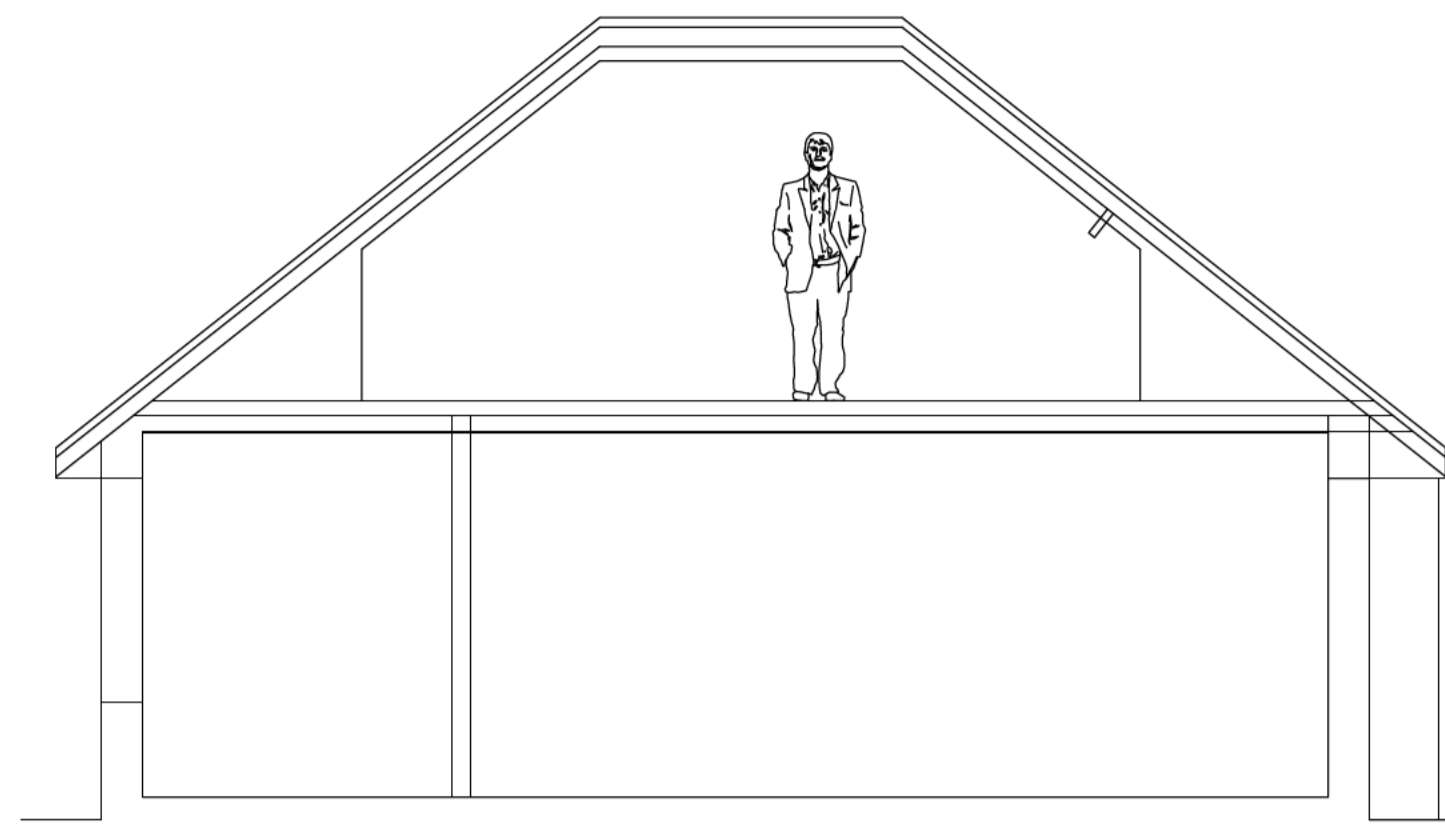


SECTION BB

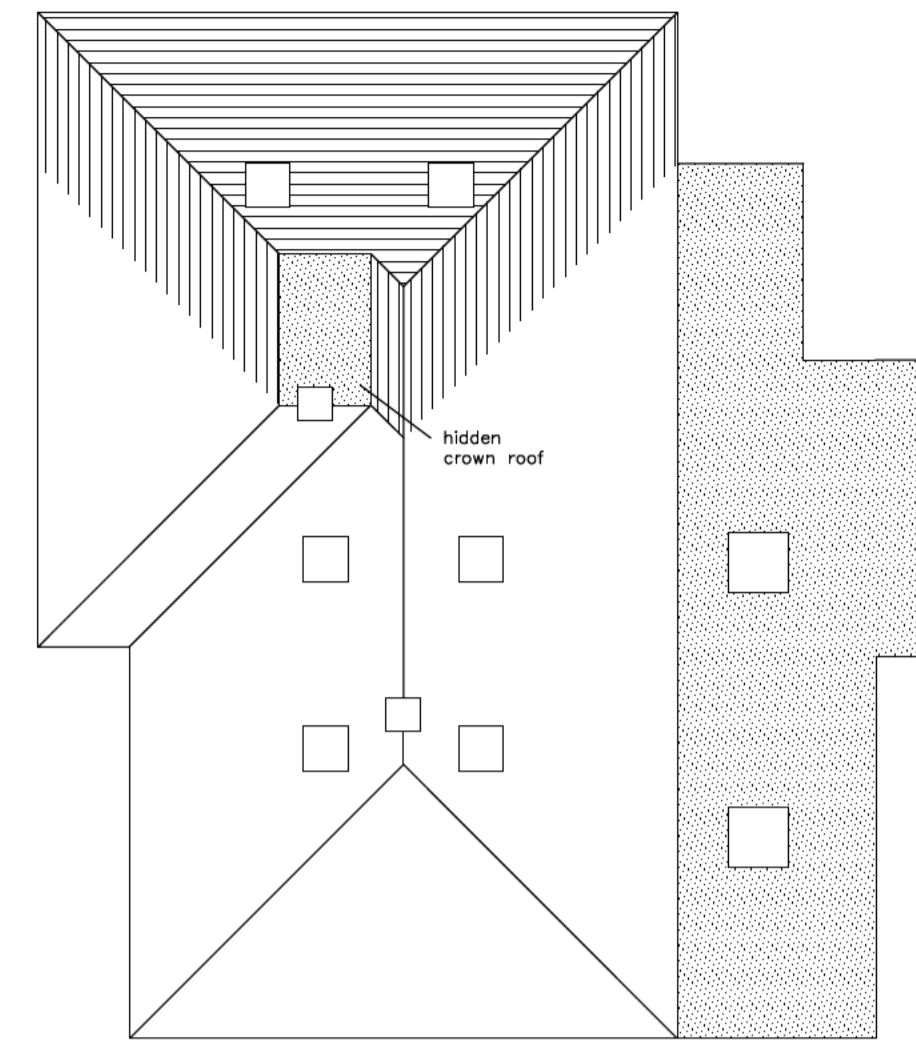


LOFT FLOOR PLAN 1:100

Project		
49 Wheathill		
Letchworth		
SG6 4HH		
Drawing Title		
Loft conversion & Alterations		
Scale	Date	Drawn by
1:50	12/2022	DP
Dwg. No.	Rev.	
DP 1112/01	C	

A Revisions 2/23
 B Revisions 4/23
 C Revisions 5/23

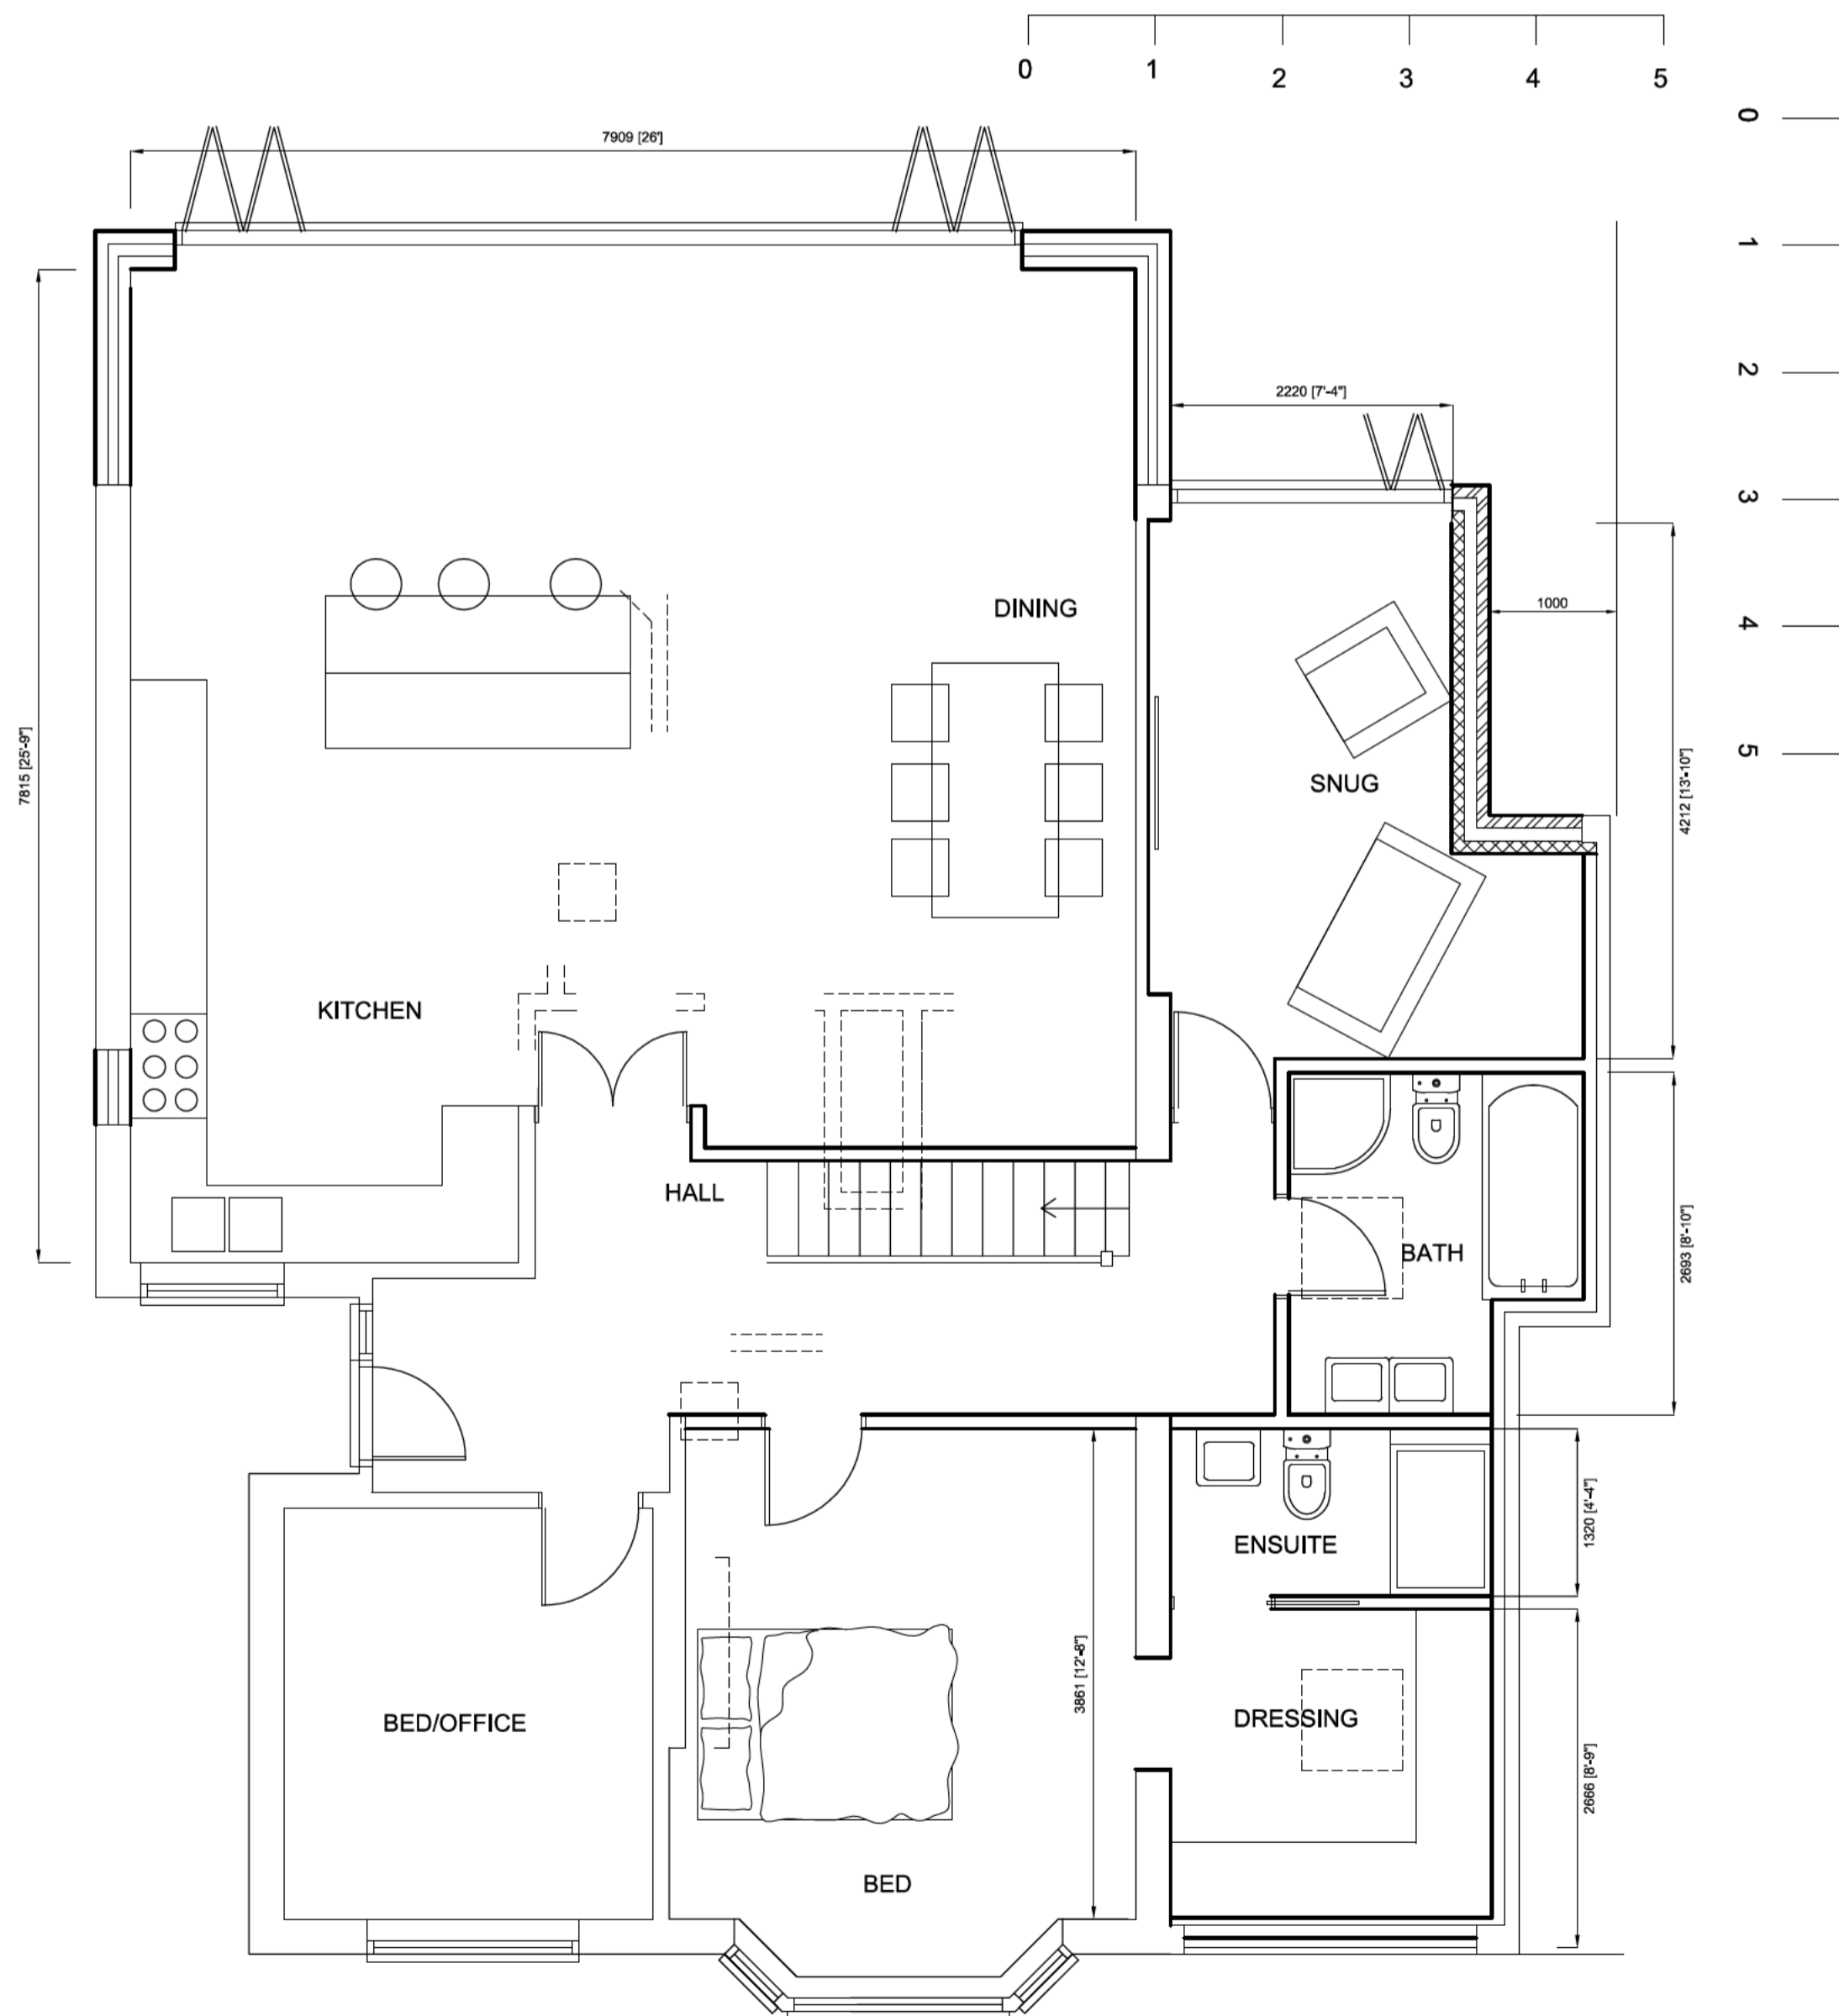

GROUND FLOOR PLAN

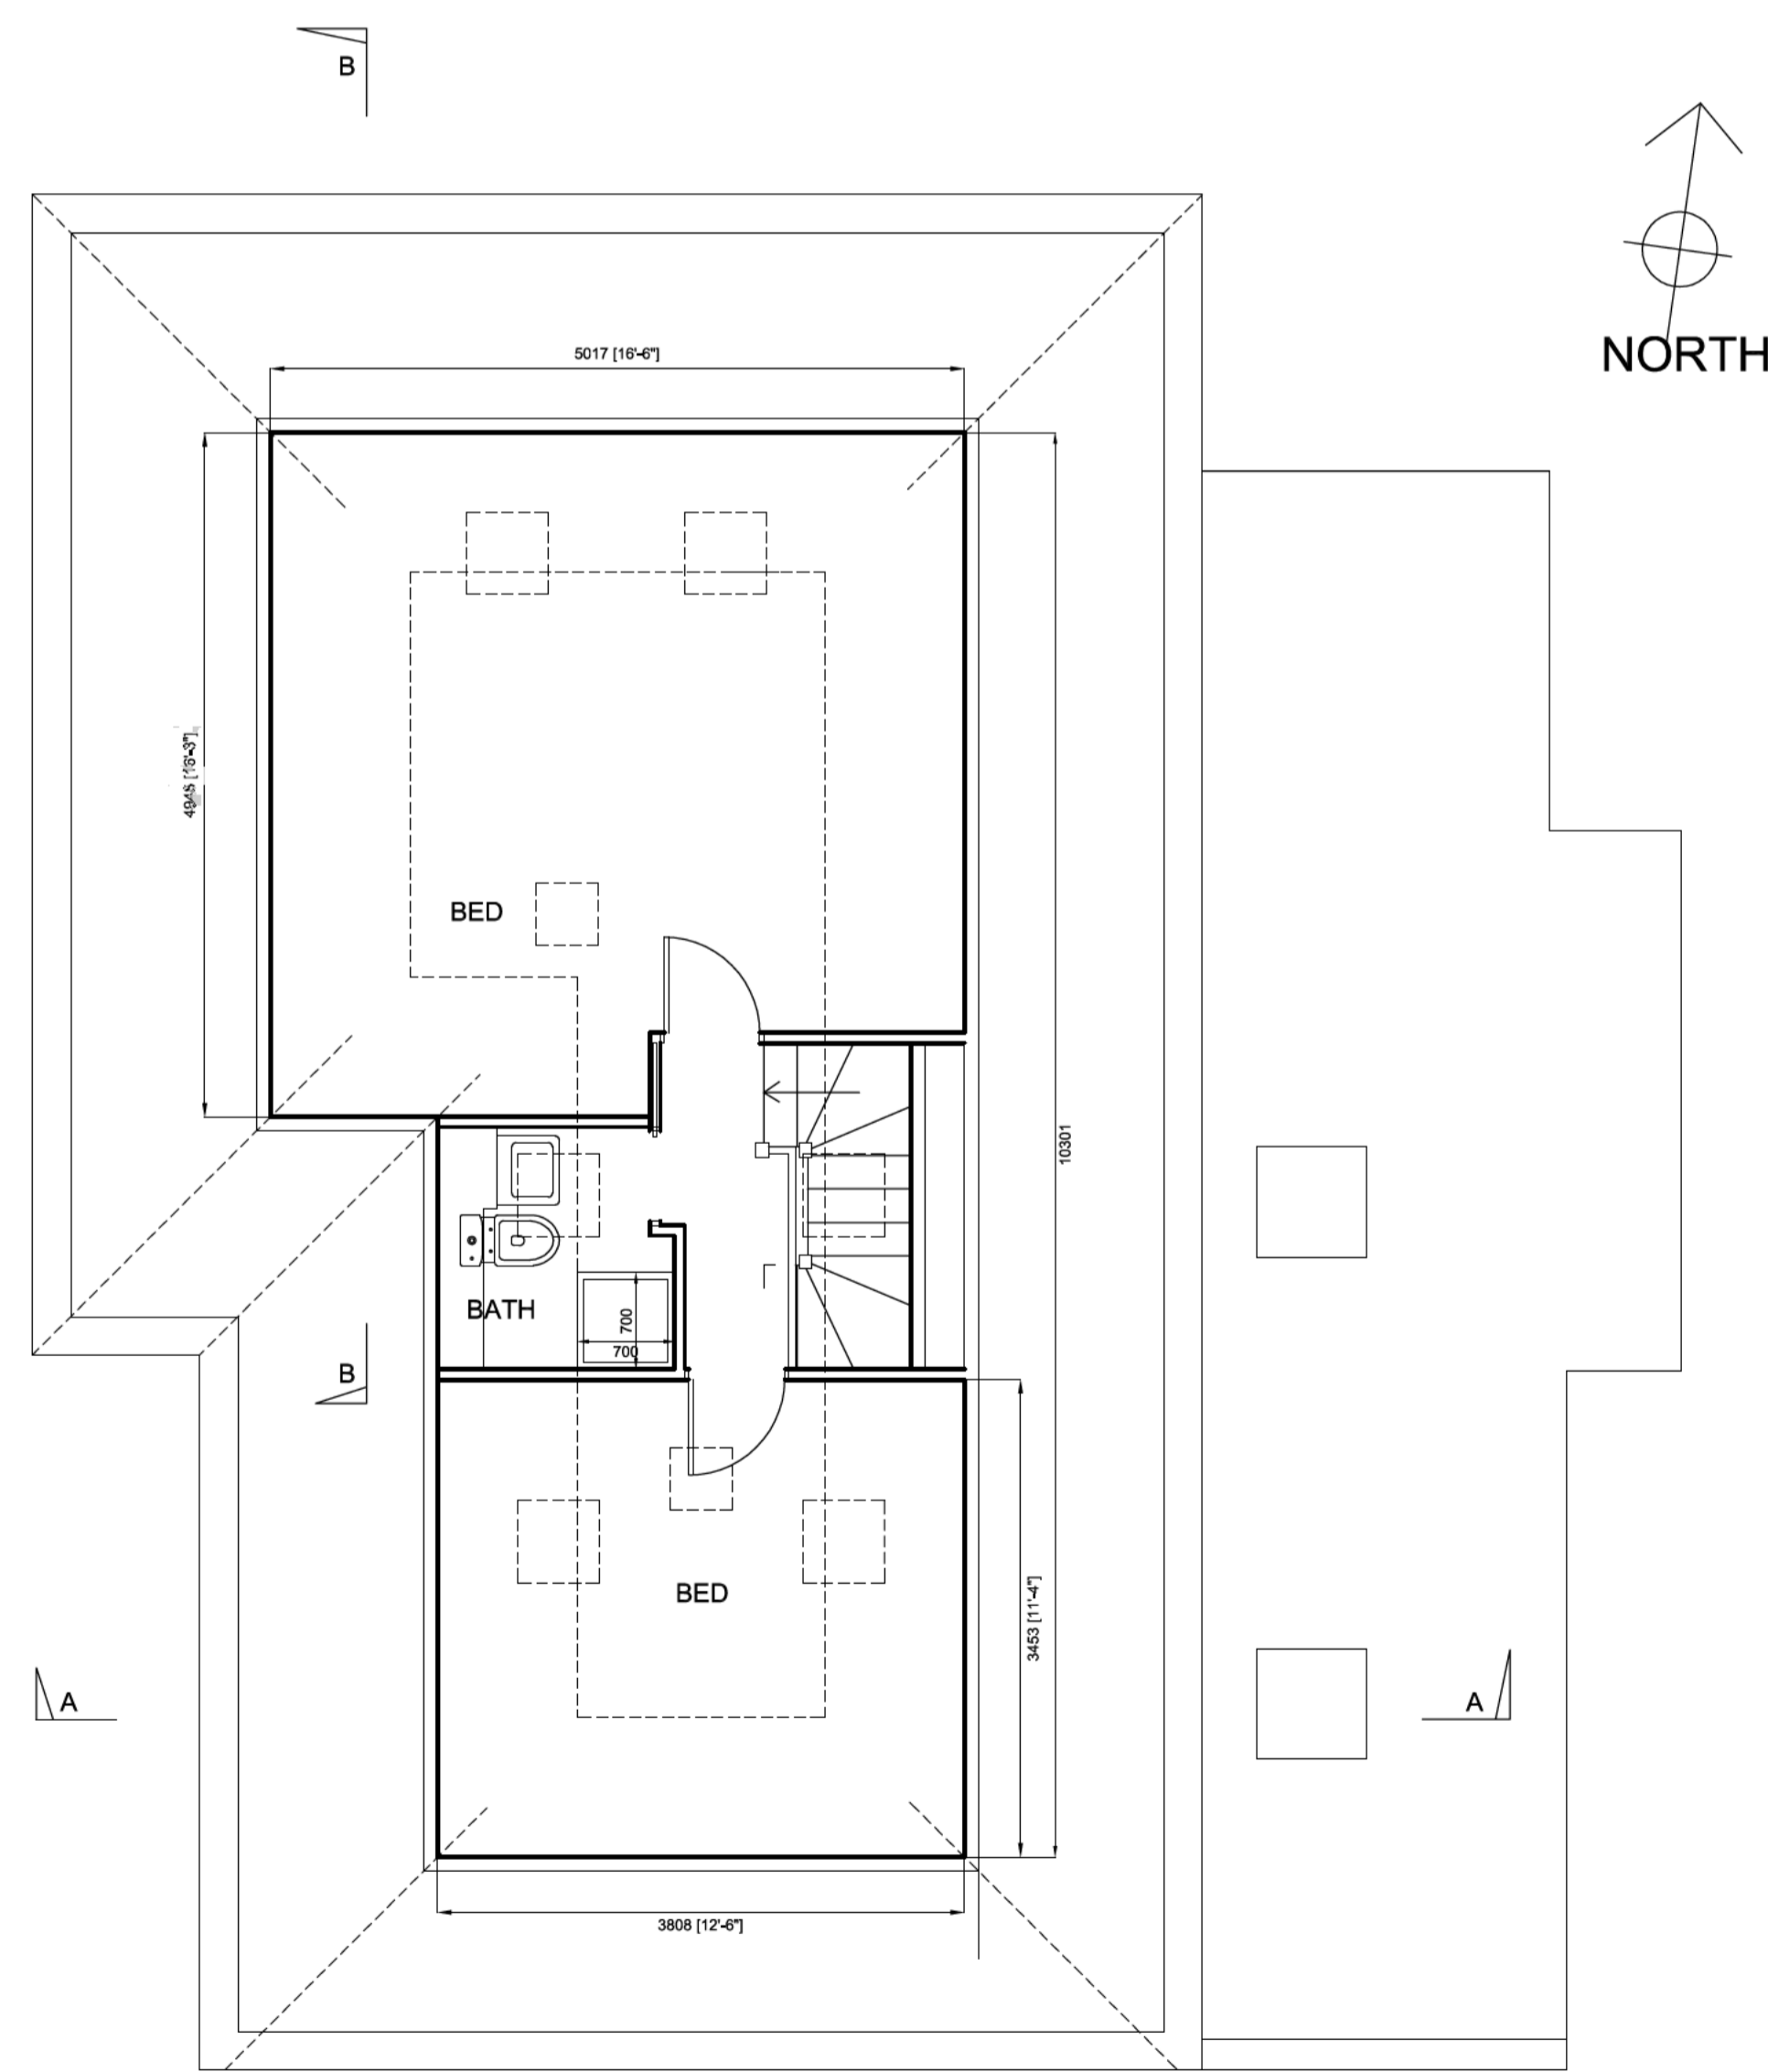

LOFT FLOOR PLAN