


## BLOCK PLAN 1:500



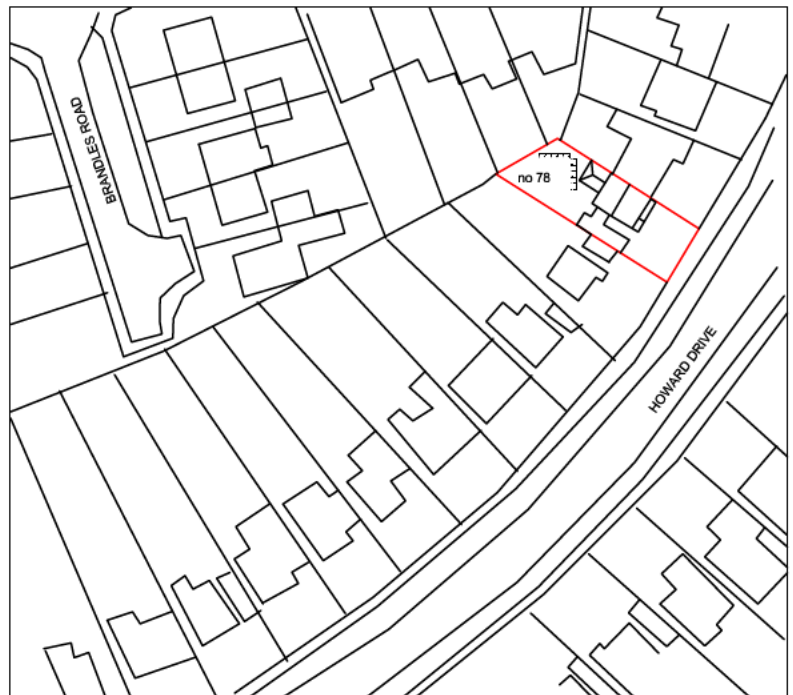


## LOCATION 1:1250



The site and location maps attached to the application was based on a trace off from Google earth, openstreetmap.org and old out of copyright purchased ordnance survey printed maps of Hertfordshire (pre 1960). There is no copyright infringement.


	Client	Drawing Title		
		<b>Location</b>		
	Project	Scale	Date	Drawn by
	<b>78 Howard Drive Letchworth SG6 2DG</b>		<b>04/23</b>	<b>DP</b>
		Dwg. No.	Rev.	
		<b>DP 1122/02</b>		

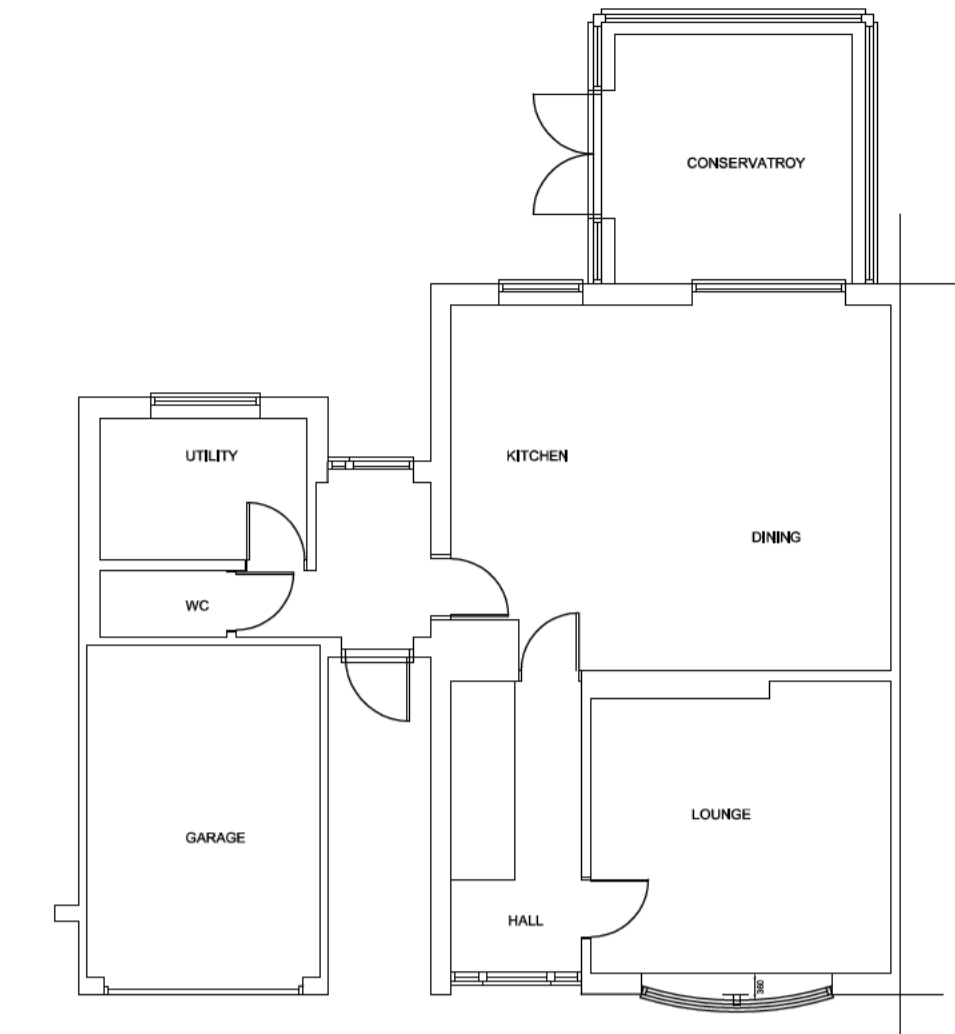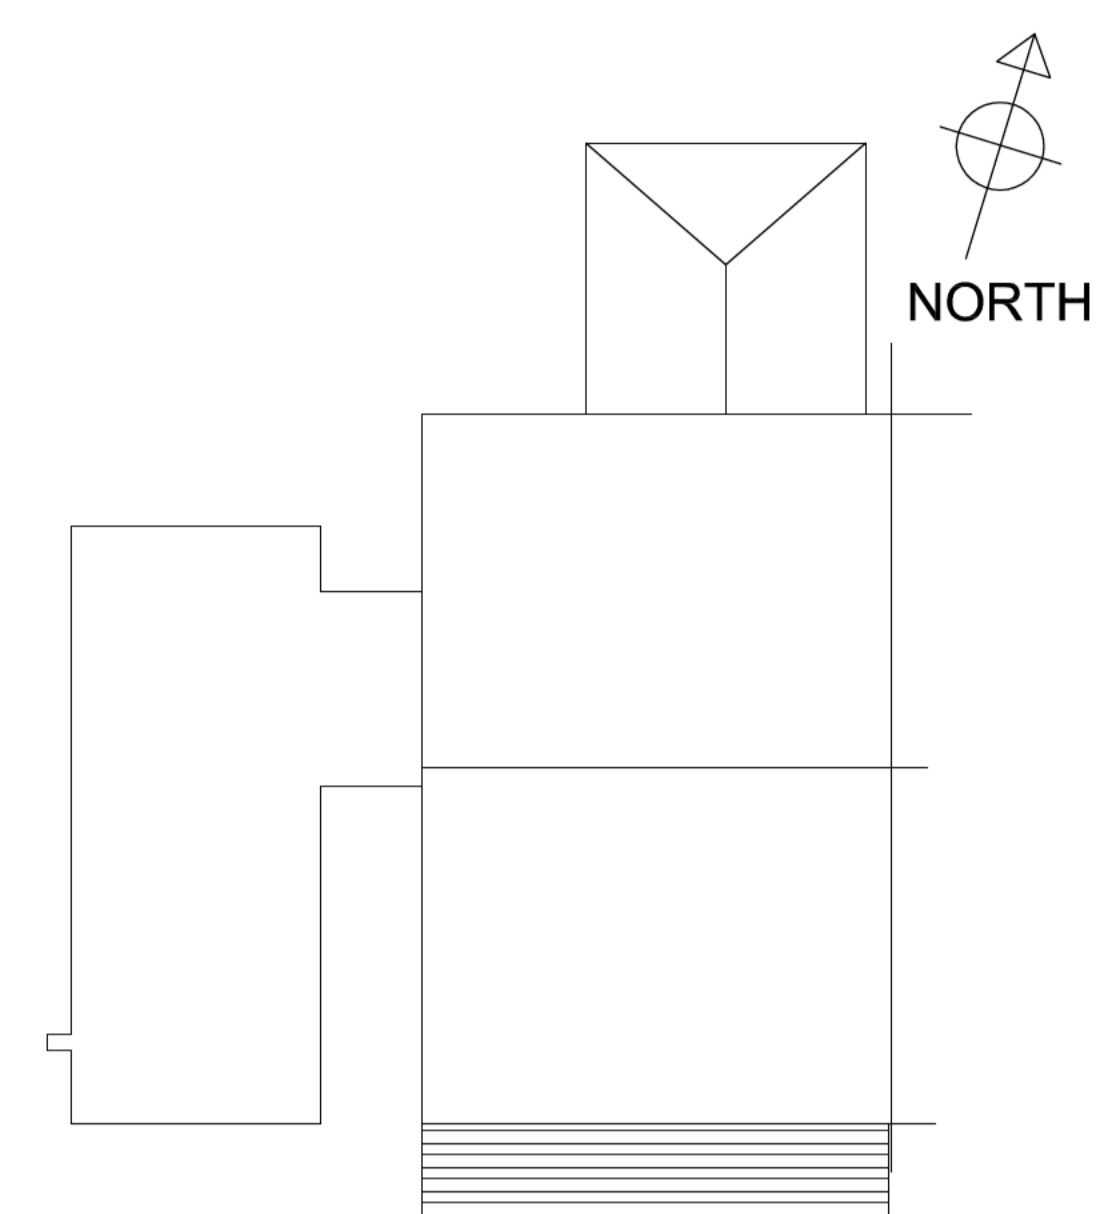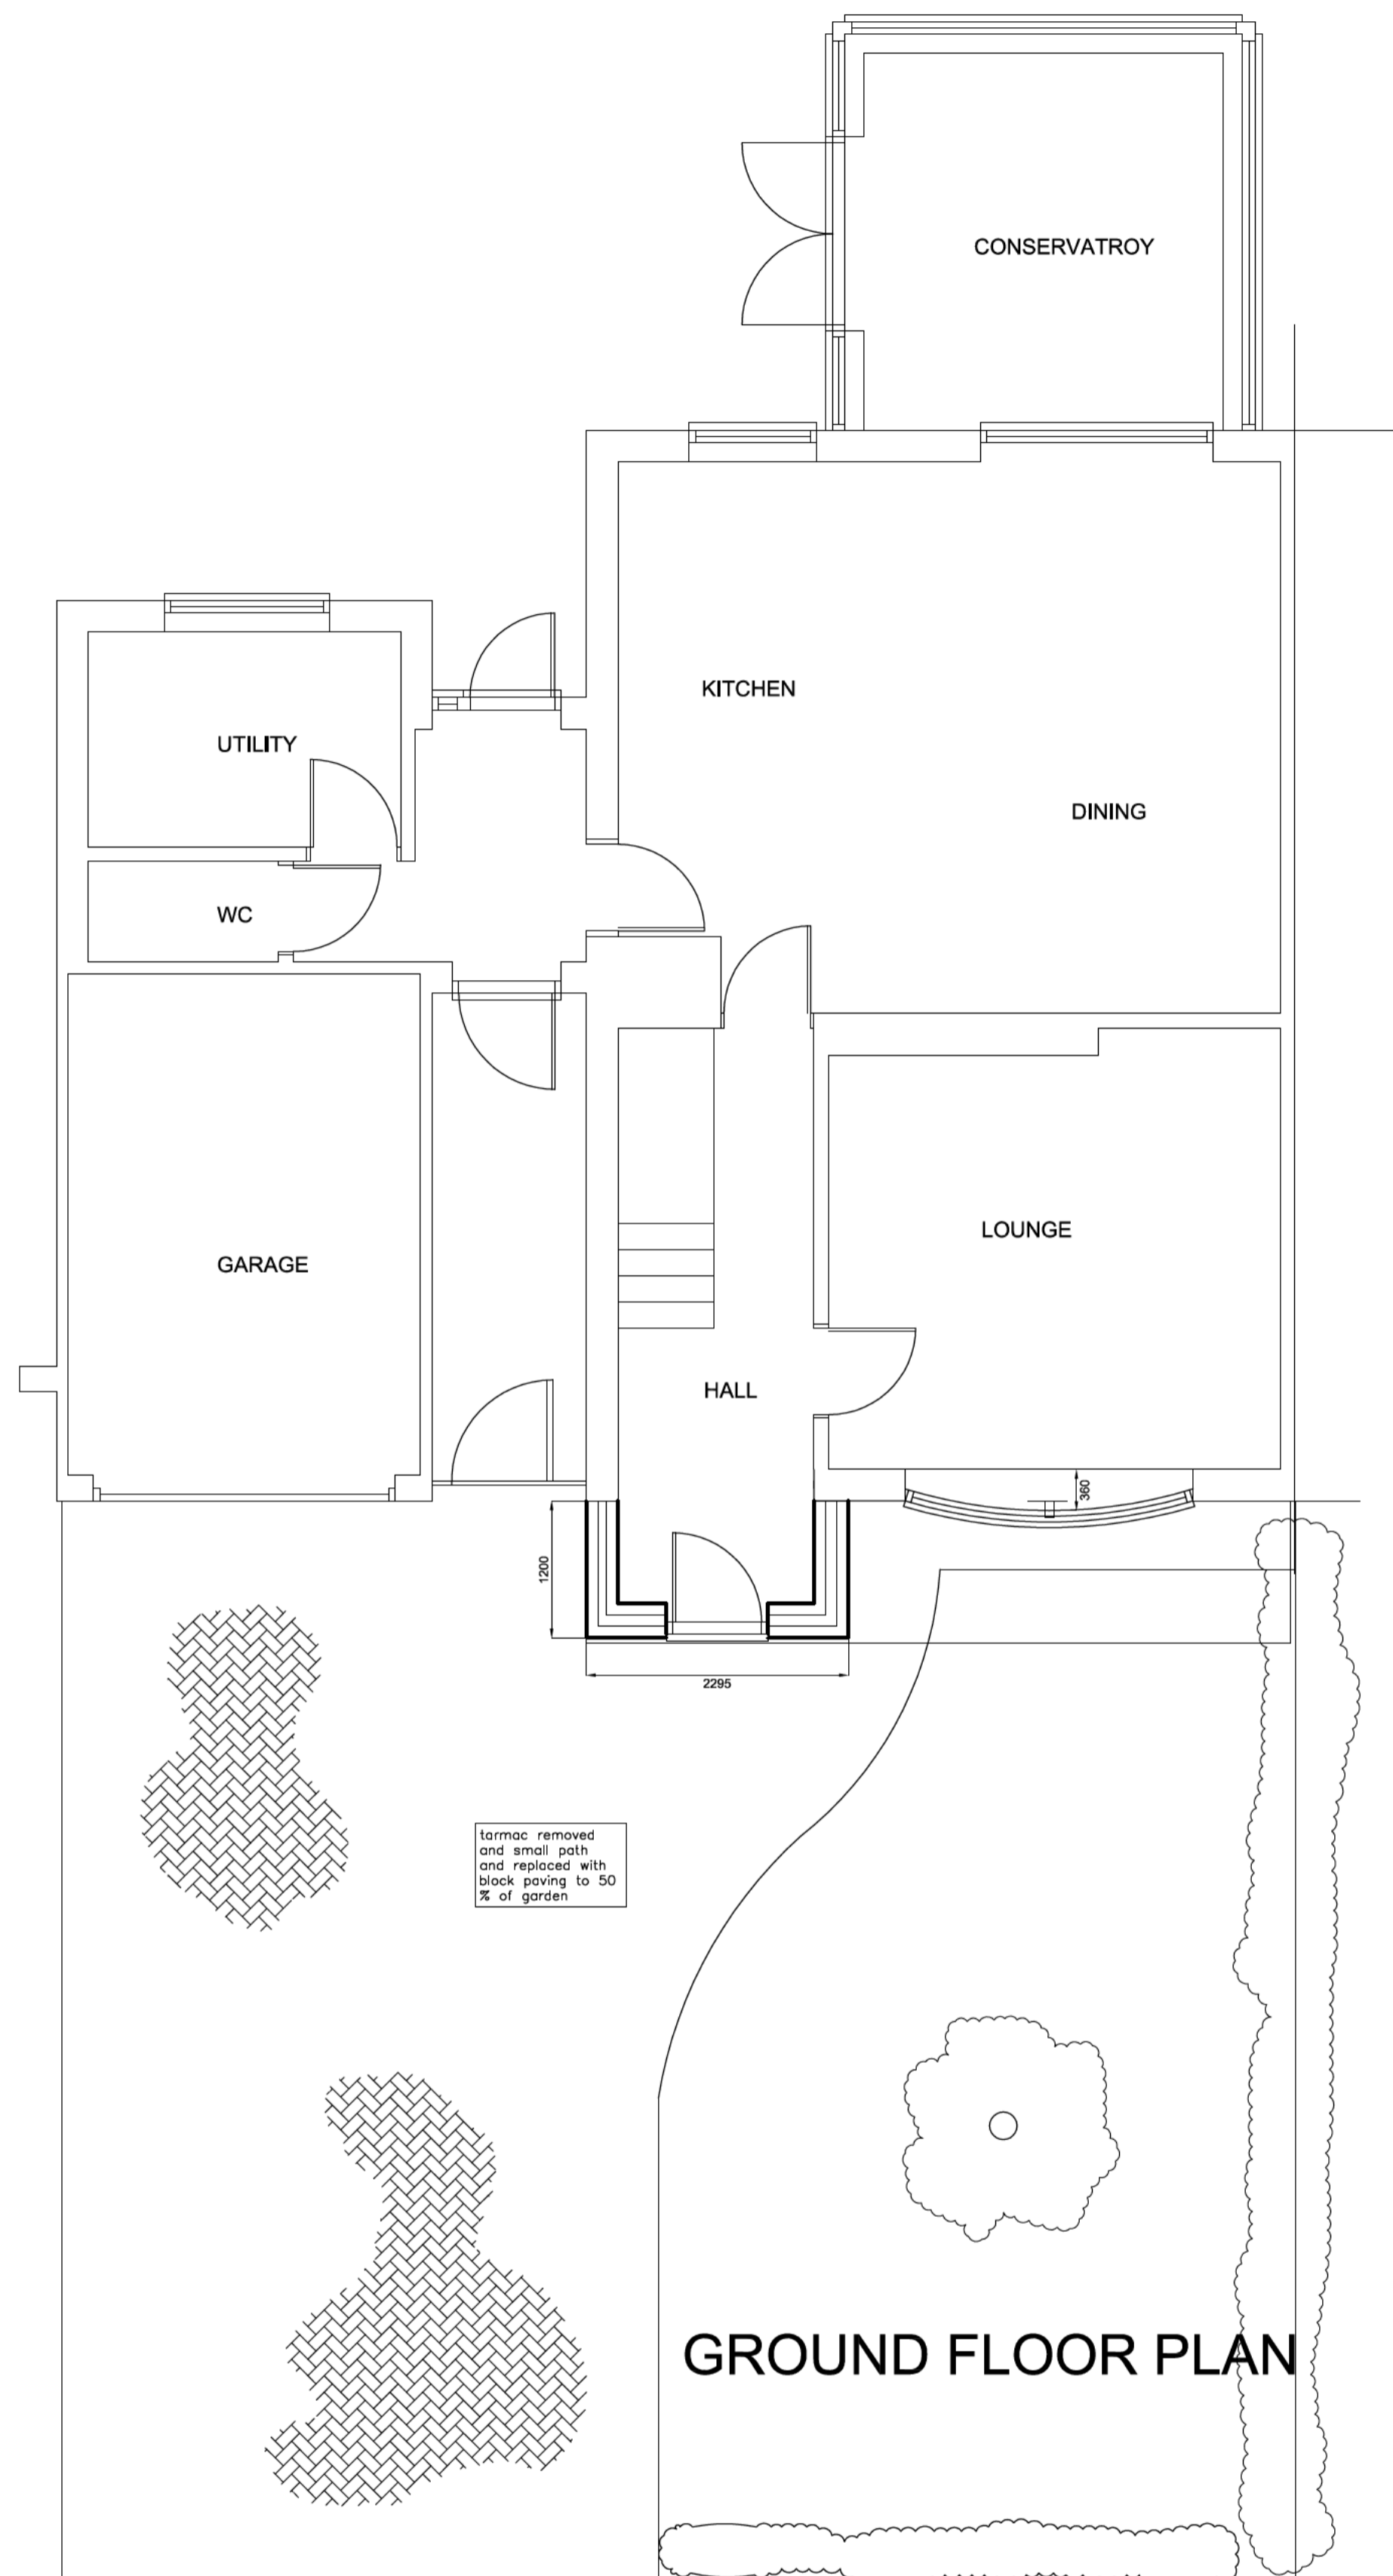

EXISTING FLOOR PLAN



EXISTING STH EAST ELEVATION

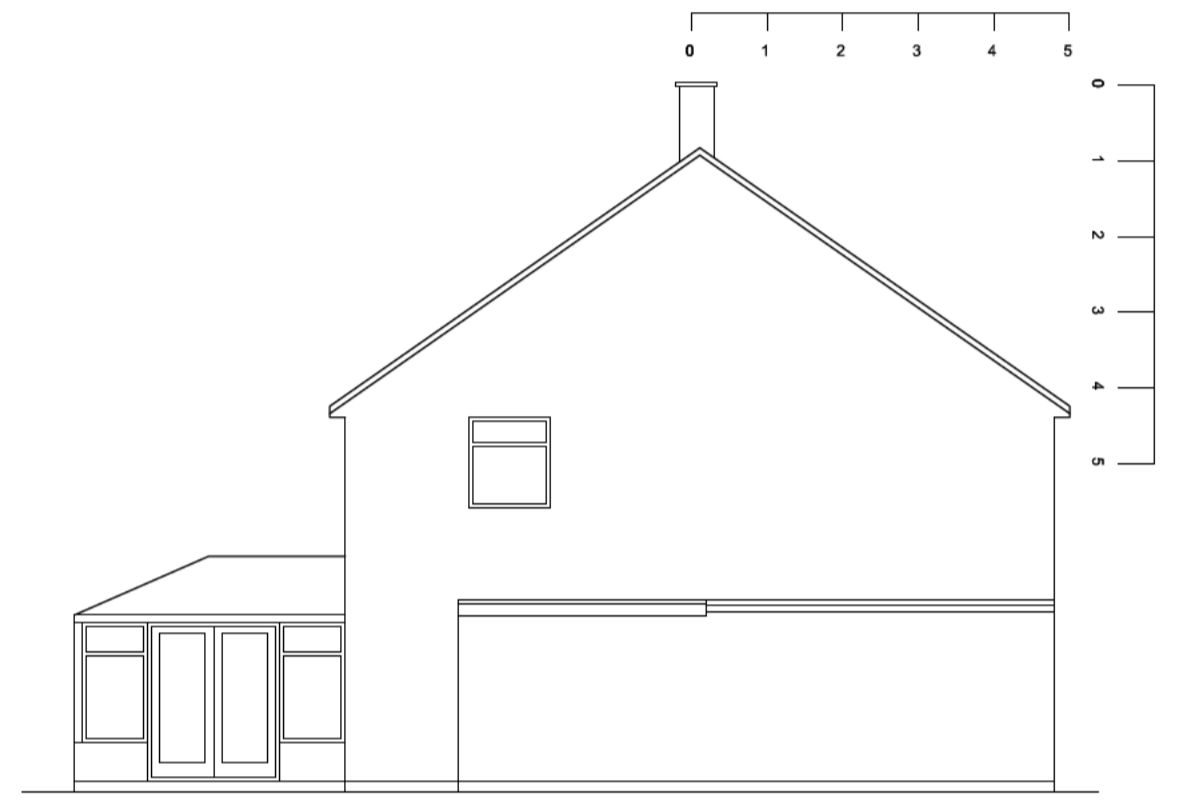


EXISTING STH WEST ELEVATION


EXISTING PLANS ELEVATIONS 1:100



PROPOSED STH EAST ELEVATION

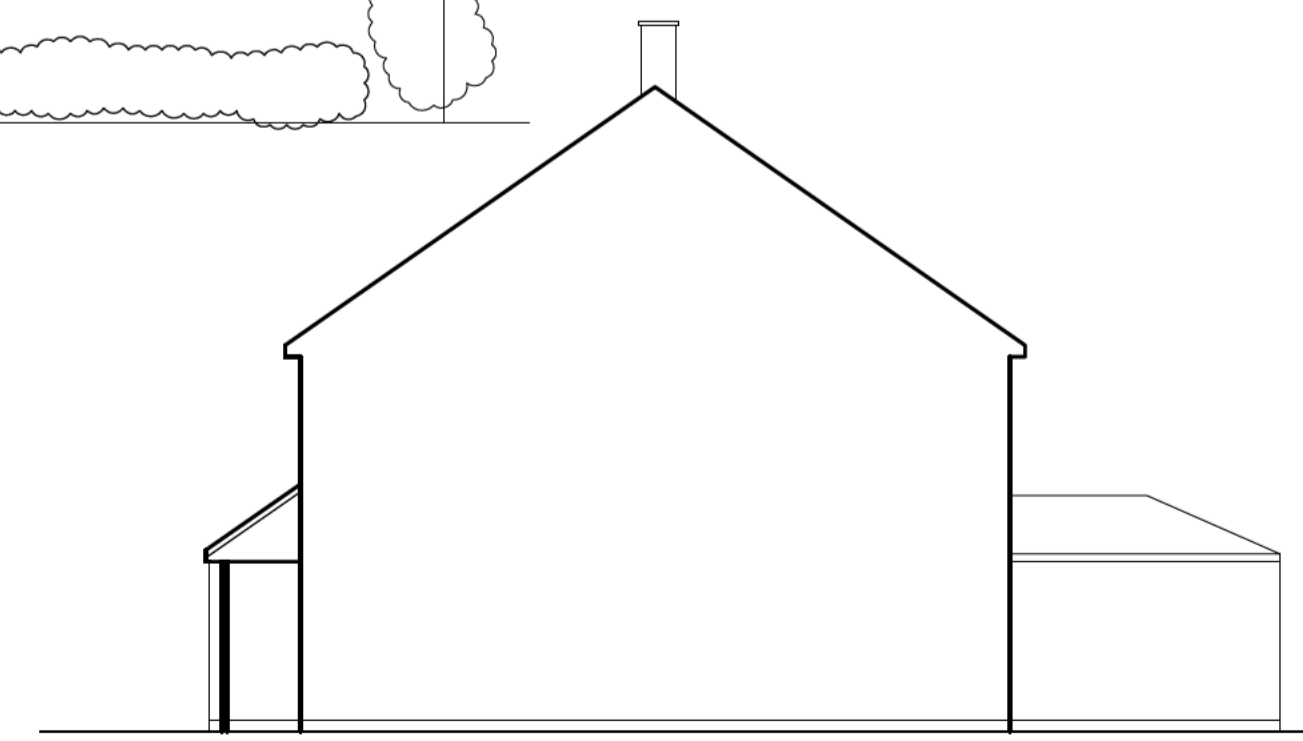

PROPOSED NTH EAST ELEVATION 1:100

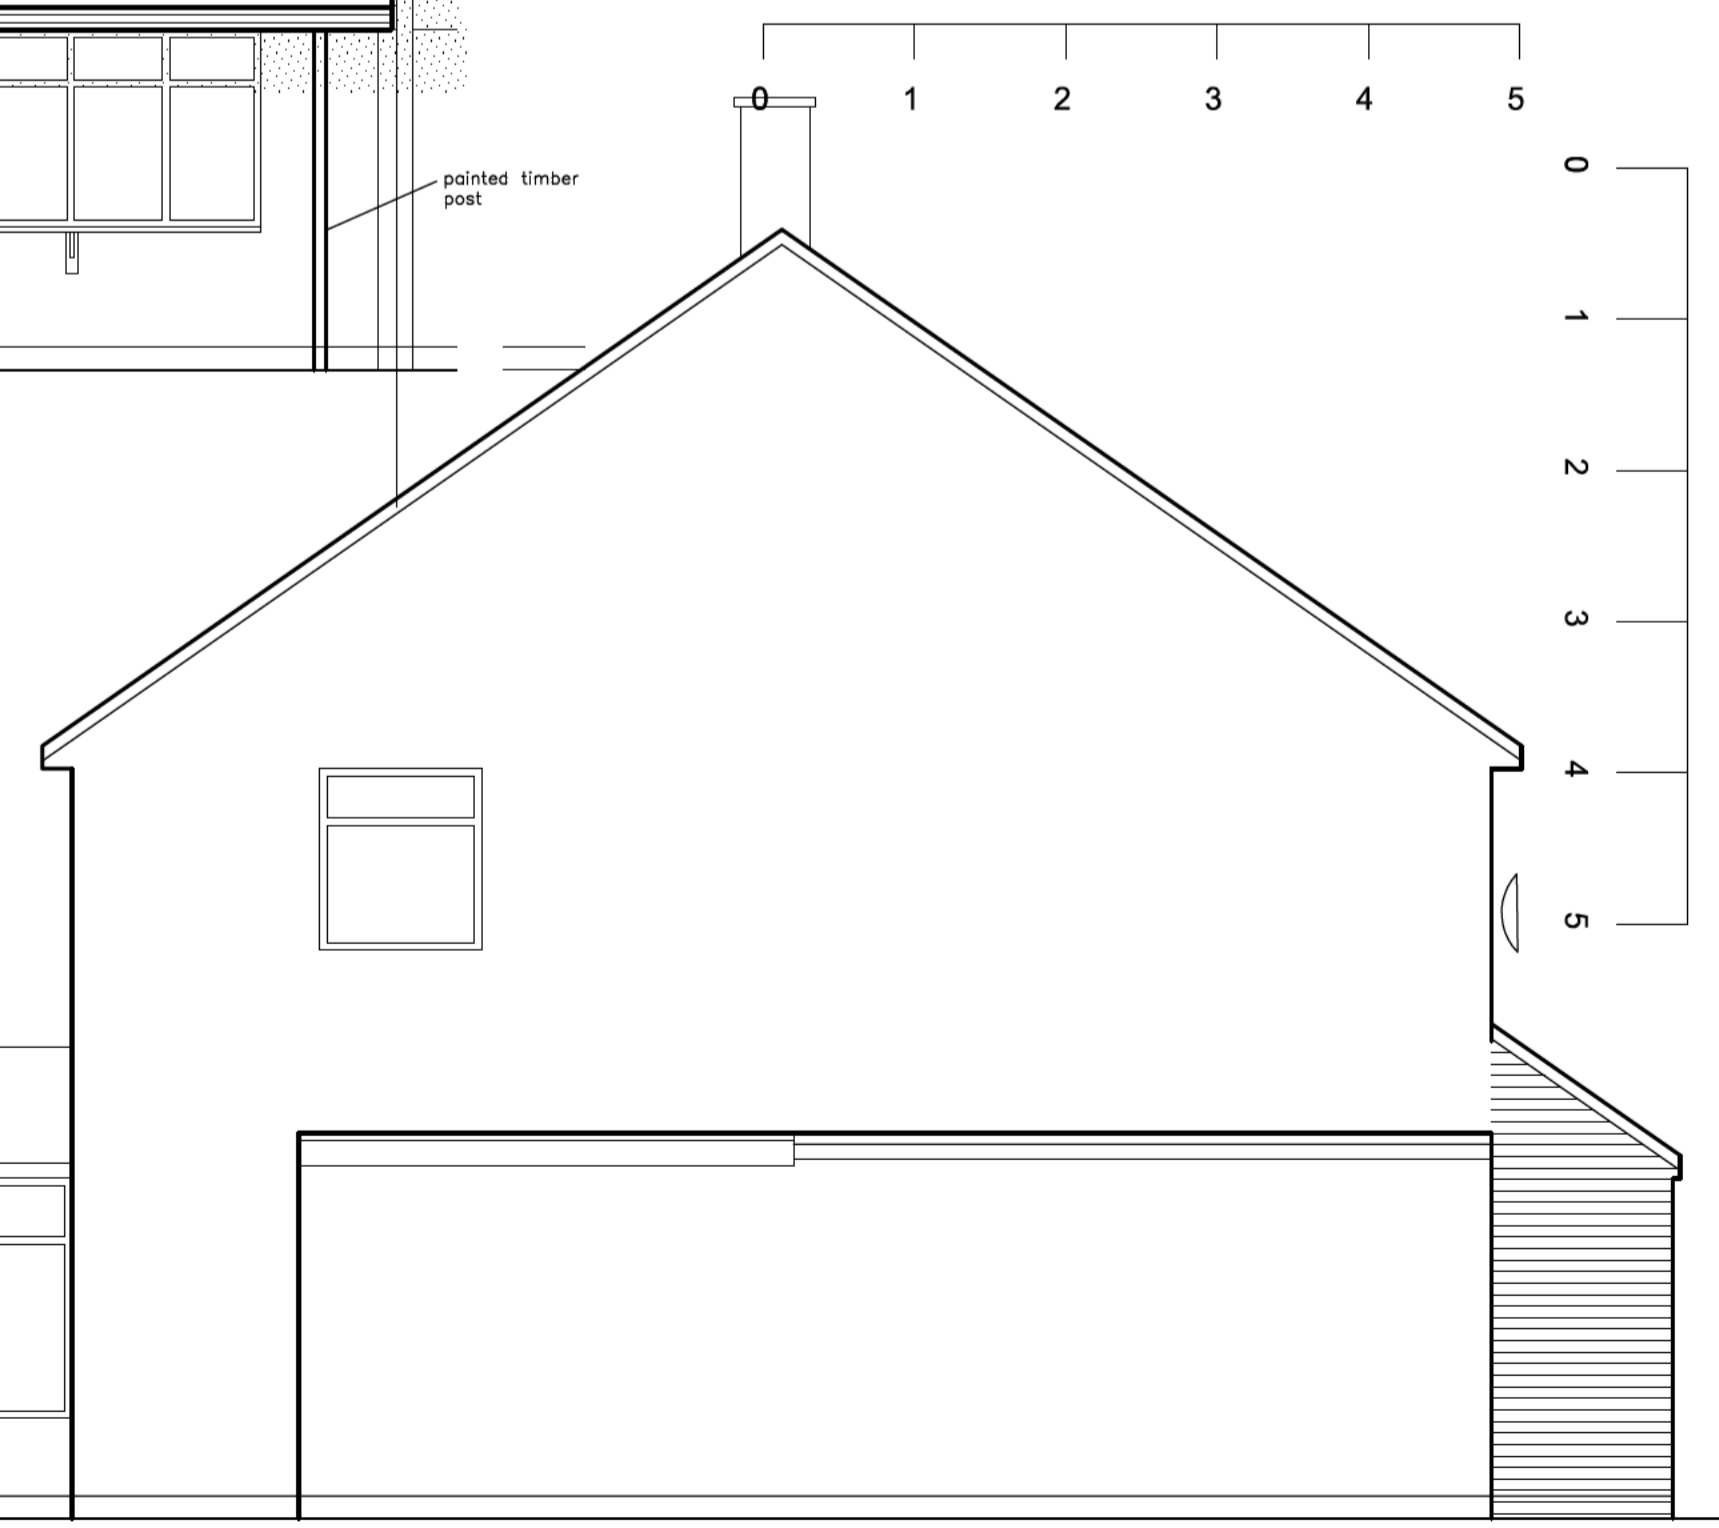

PROPOSED STH WEST ELEVATION

A1

Project 78 Howard Drive Letchworth SG6 2DG		
Drawing Title Porch and alterations		
Scale 1:50	Date 04/23	Drawn by DP
Dwg. No. DP 1122/01		Rev.