

GENERAL NOTES

No.	Description
01	Check all dimensions on site

REVISIONS

Rev.	Date	Description



ORDNANCE SURVEY, (C) Crown Copyright and database rights 2021 OS 100047474

PROJECT

Replacement Porch at
16 Hitchin Road, Letchworth, Herts,
SG6 3LT.

DRAWING TITLE

Site Location Plan

INFORMATION

Job ref	2211
Drawing no.	2211-09
Scale	1:500/1:1250 @ ISOA3
Date	Aug 23
Drawn	CWM



NORTH ELEVATION
(as existing)



SOUTH ELEVATION
(as existing)



WEST ELEVATION
(as existing)



EAST ELEVATION
(as existing)


0 2 10 METRES @ 1:100 SCALE @ A1

GENERAL NOTES

No.	Description
01	Check all dimensions on site
02	 Walls existing
03	 Walls removed


REVISIONS

Rev.	Date	Description

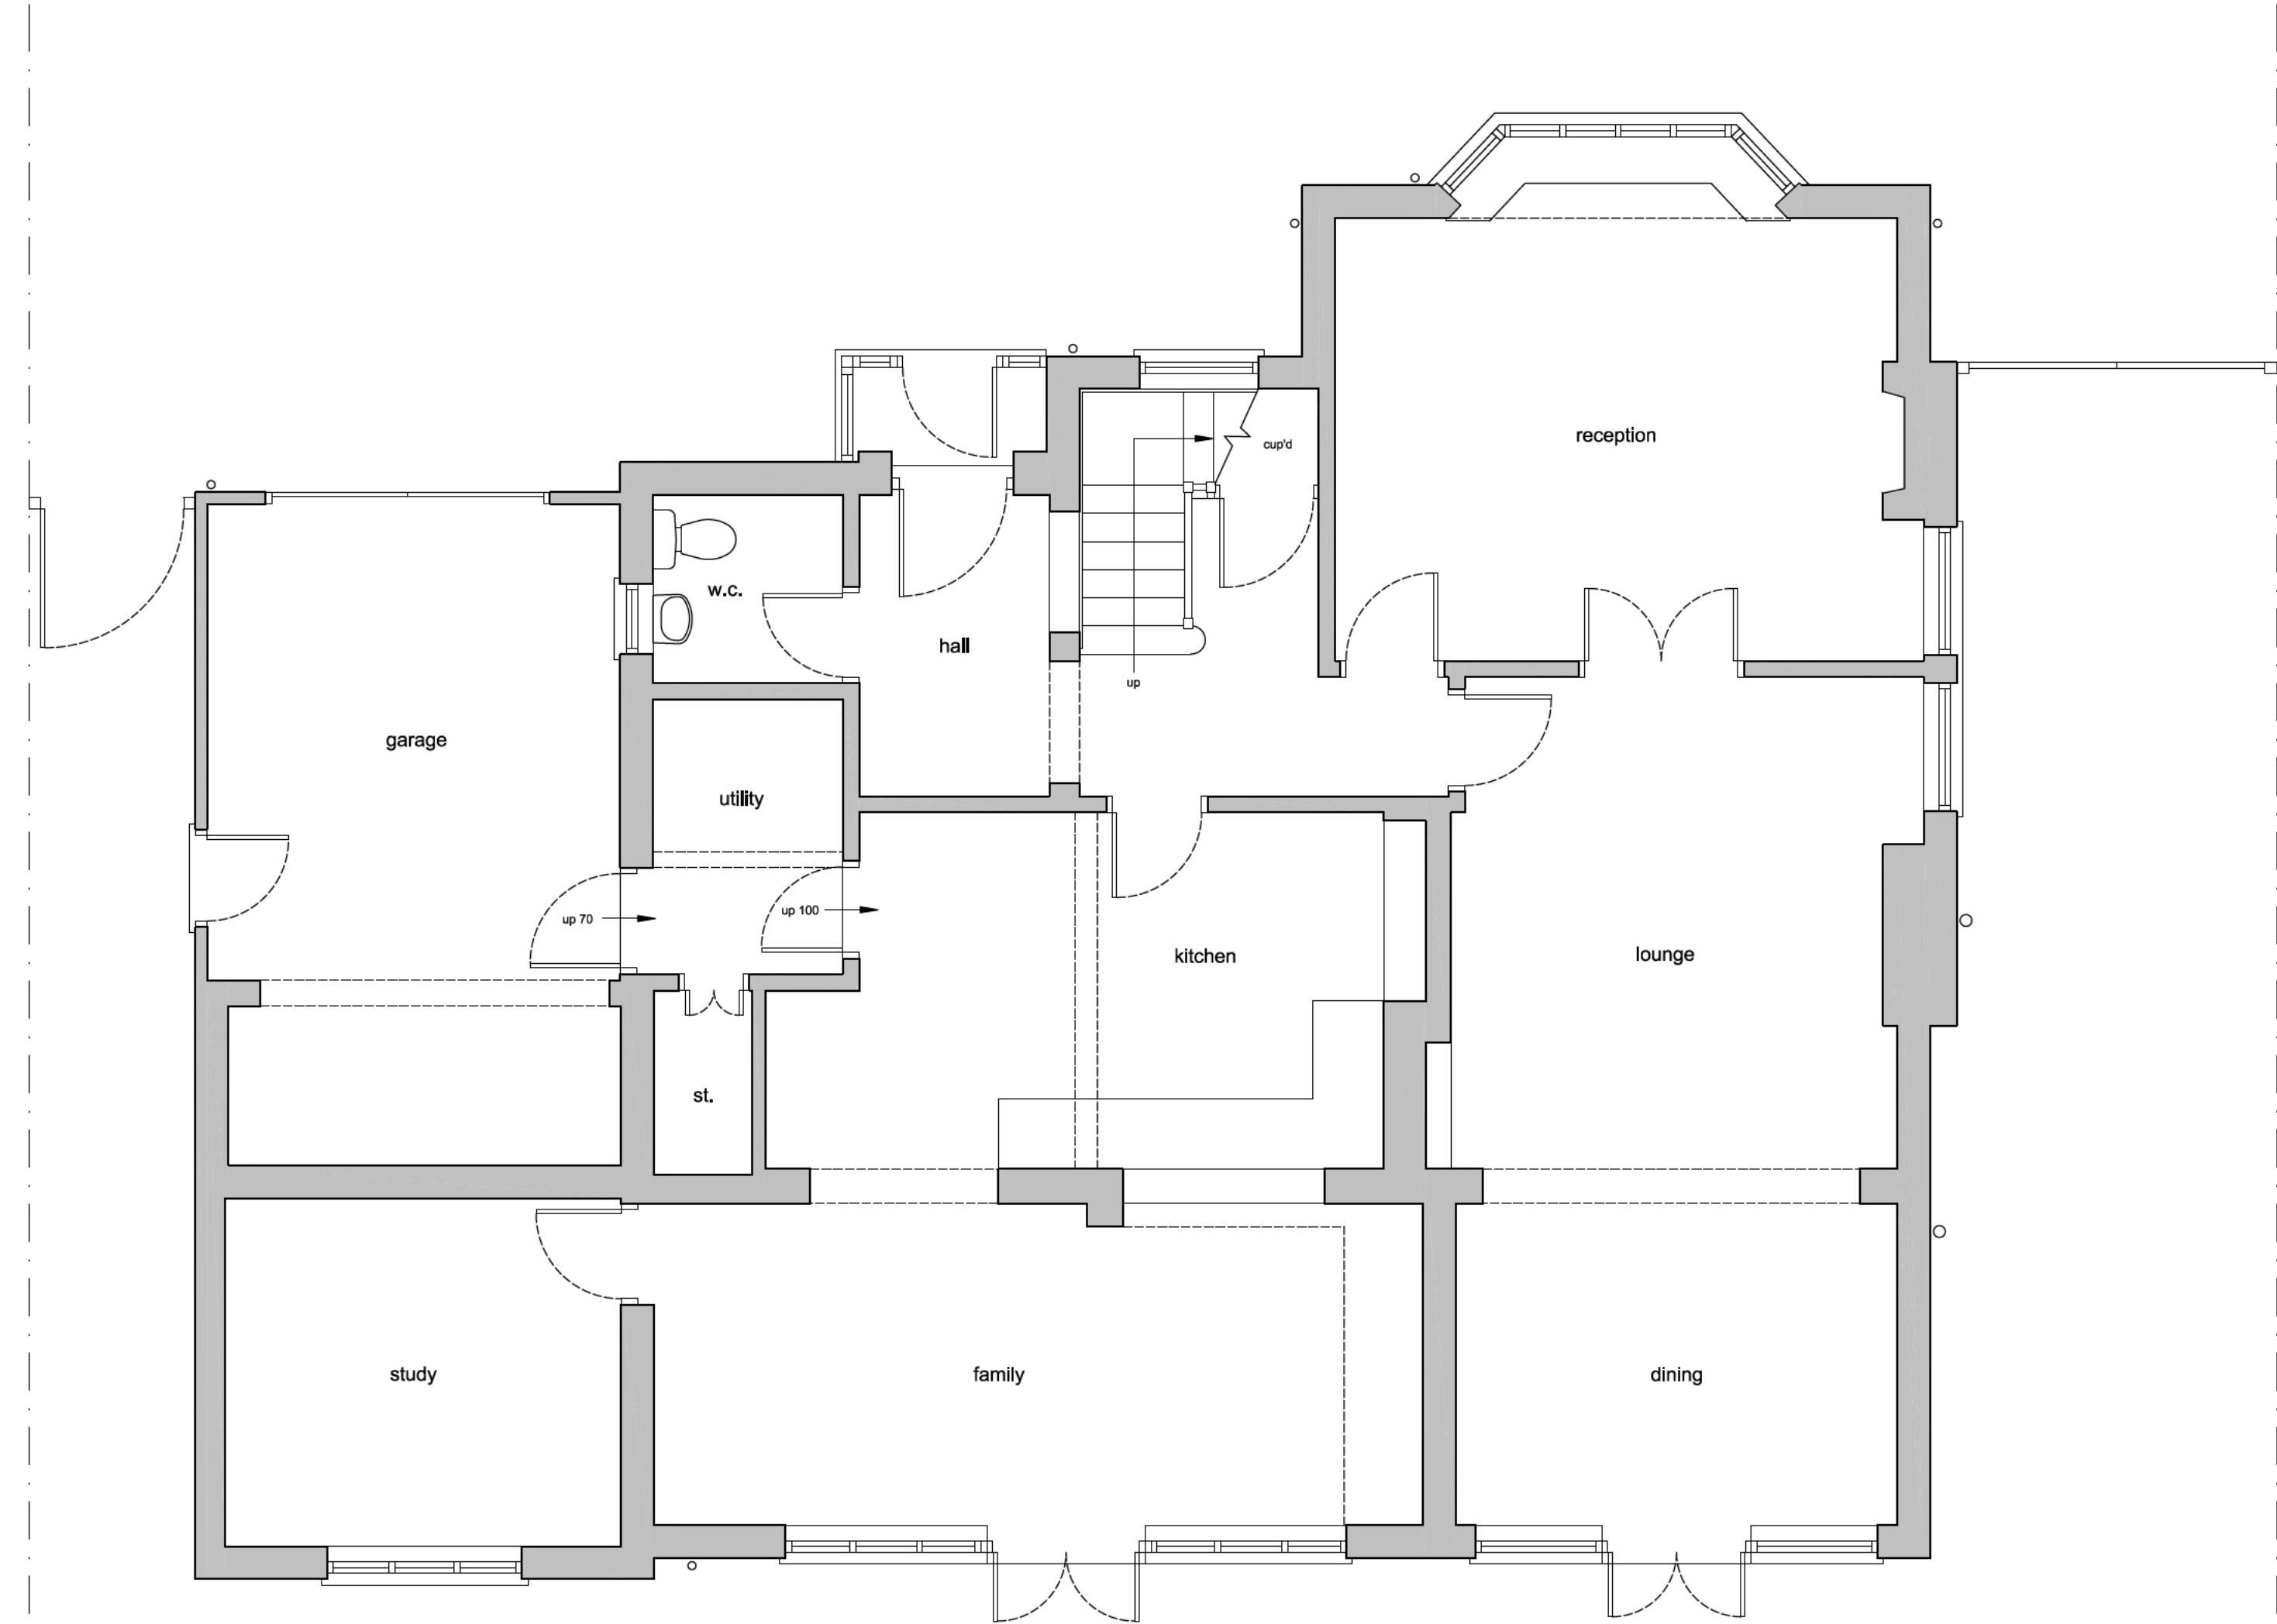

GROUND FLOOR PLAN
(as existing)

0 1 5 METRES @ 1:50 scale @ A1

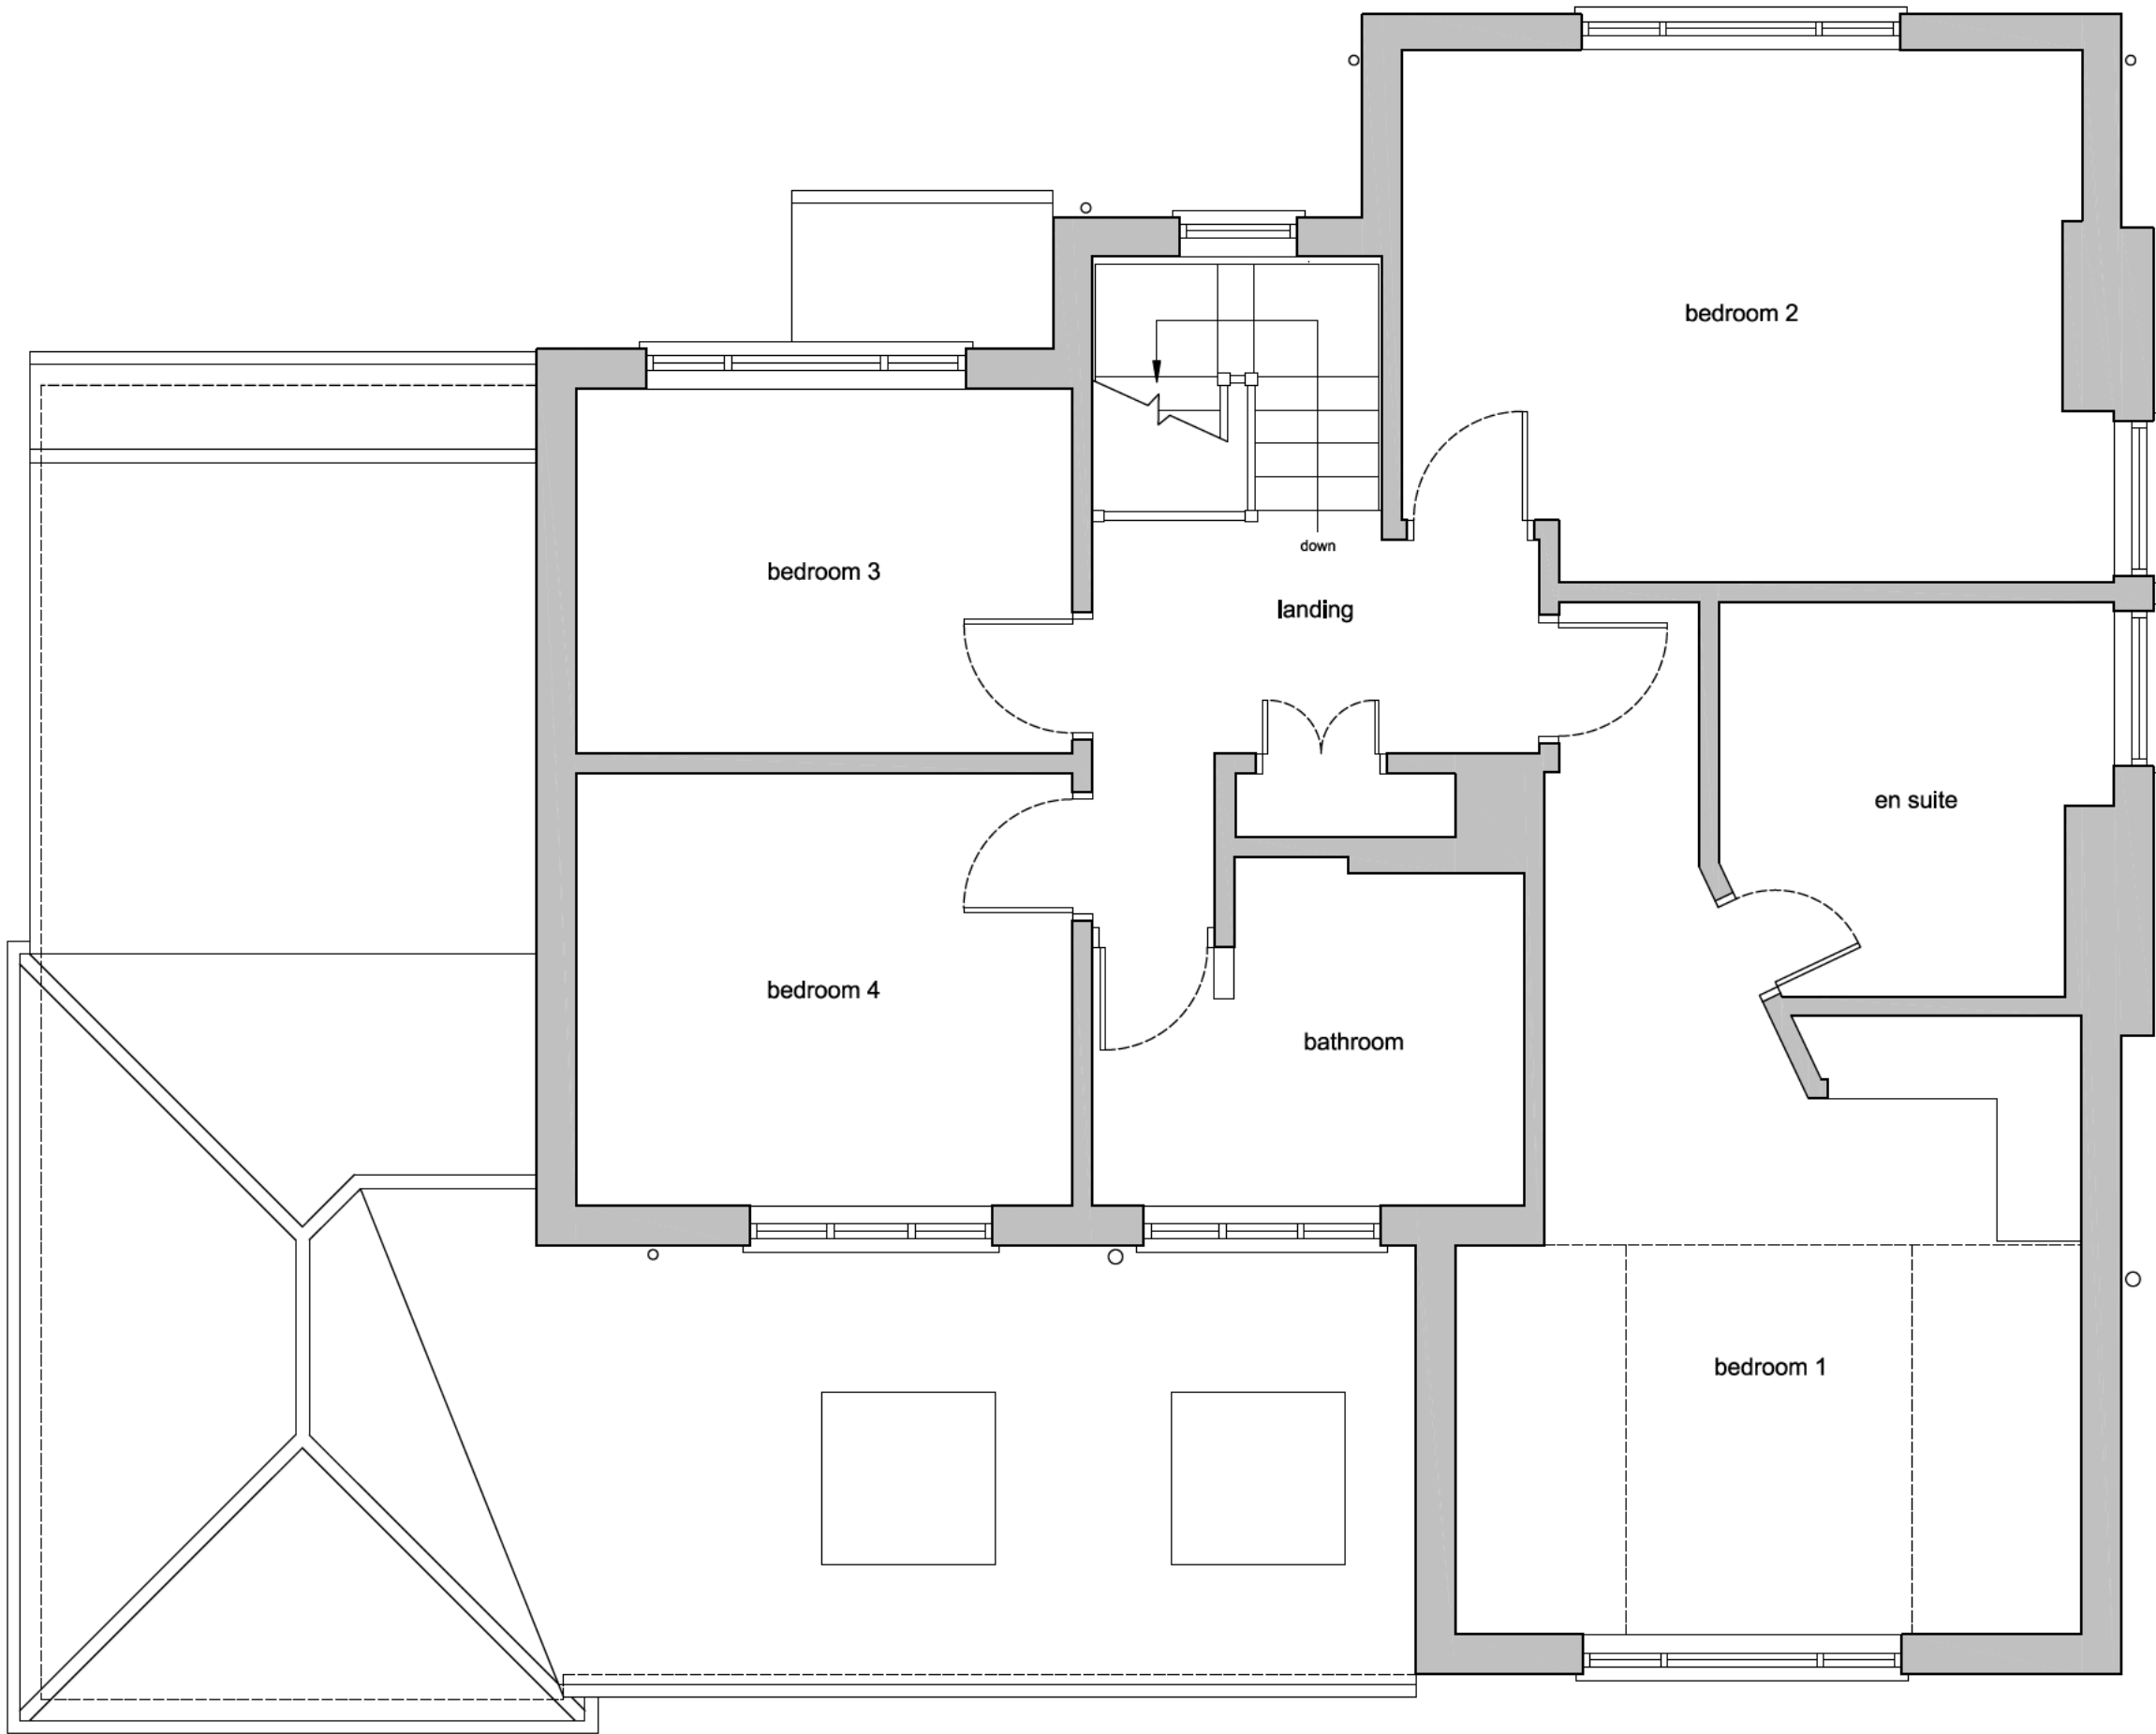

FIRST FLOOR PLAN
(as existing)

PROJECT

Replacement Porch at
16 Hitchin Road, Letchworth,
Herts, SG6 3LT.

DRAWING TITLE

Existing Plans and
Elevations

INFORMATION

Job ref	2211
Drawing no.	2211-10
Scale	1:50, 1:100 @ ISOA1
Date	Aug 23
Drawn	CWM



NORTH ELEVATION
(as existing)



SOUTH ELEVATION
(as existing)




WEST ELEVATION
(as existing)




EAST ELEVATION
(as existing)

0 2 10 METRES @ 1:100 SCALE @ A1

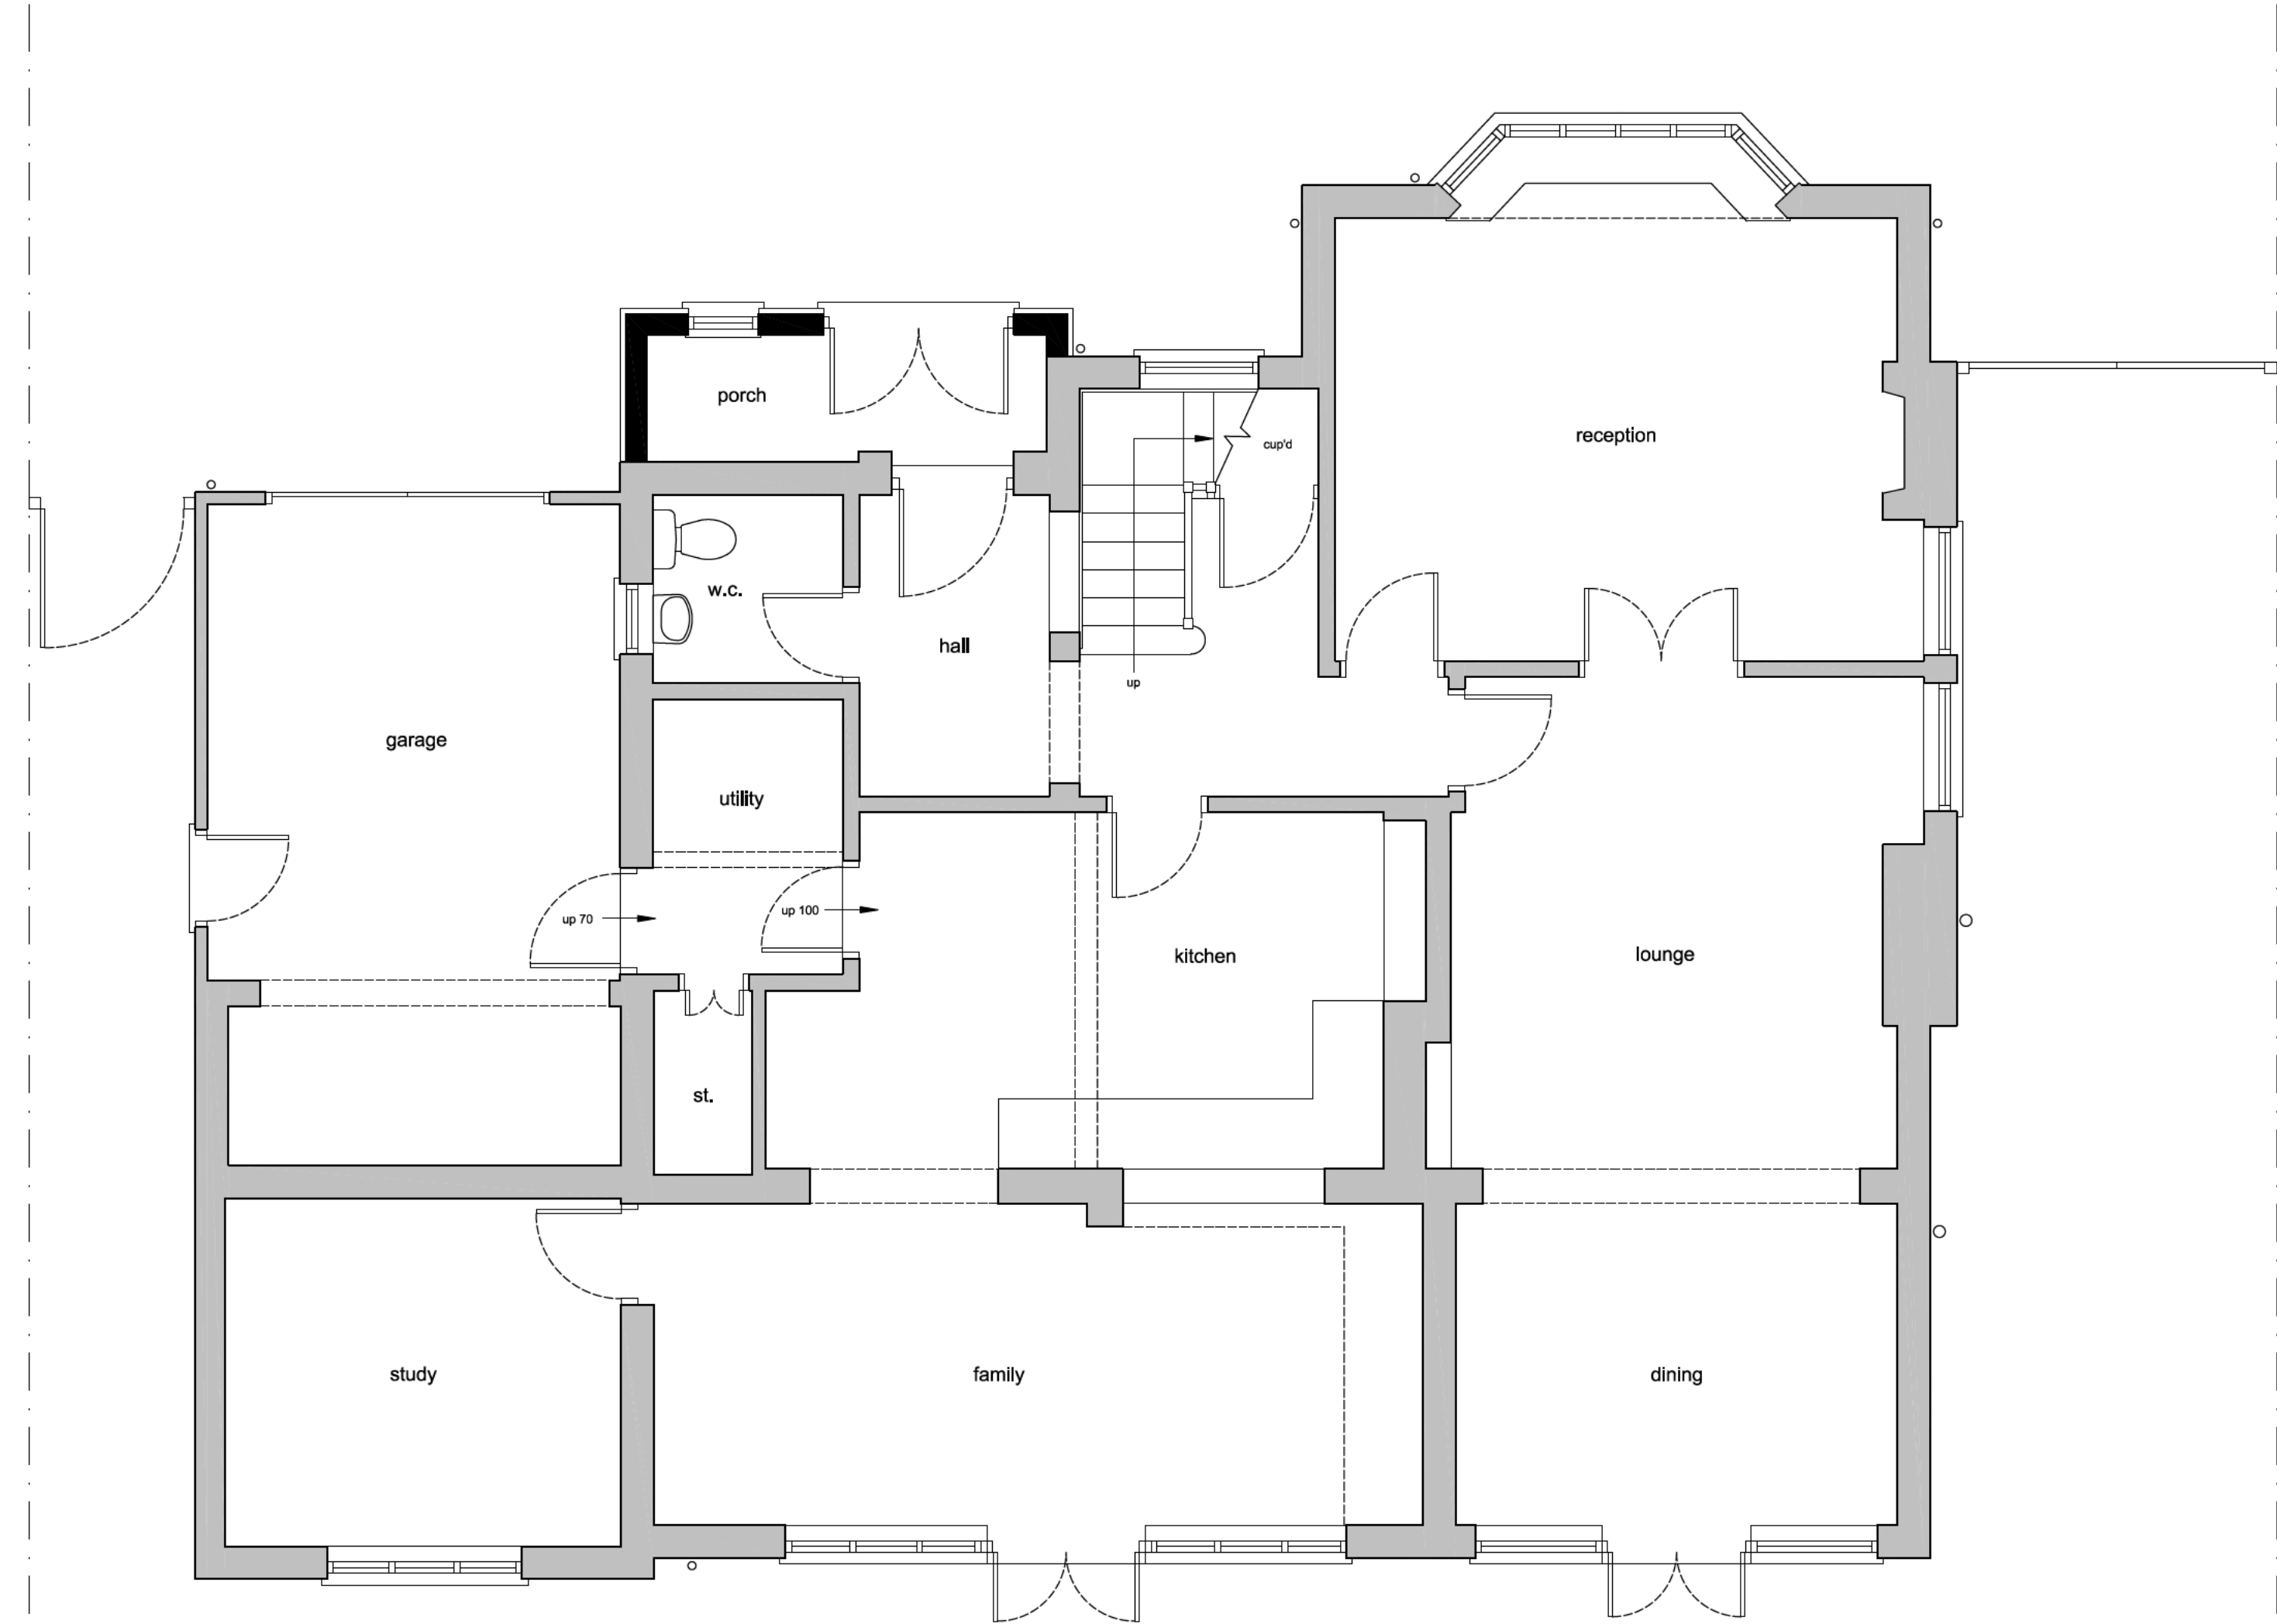

GROUND FLOOR PLAN
(as proposed)

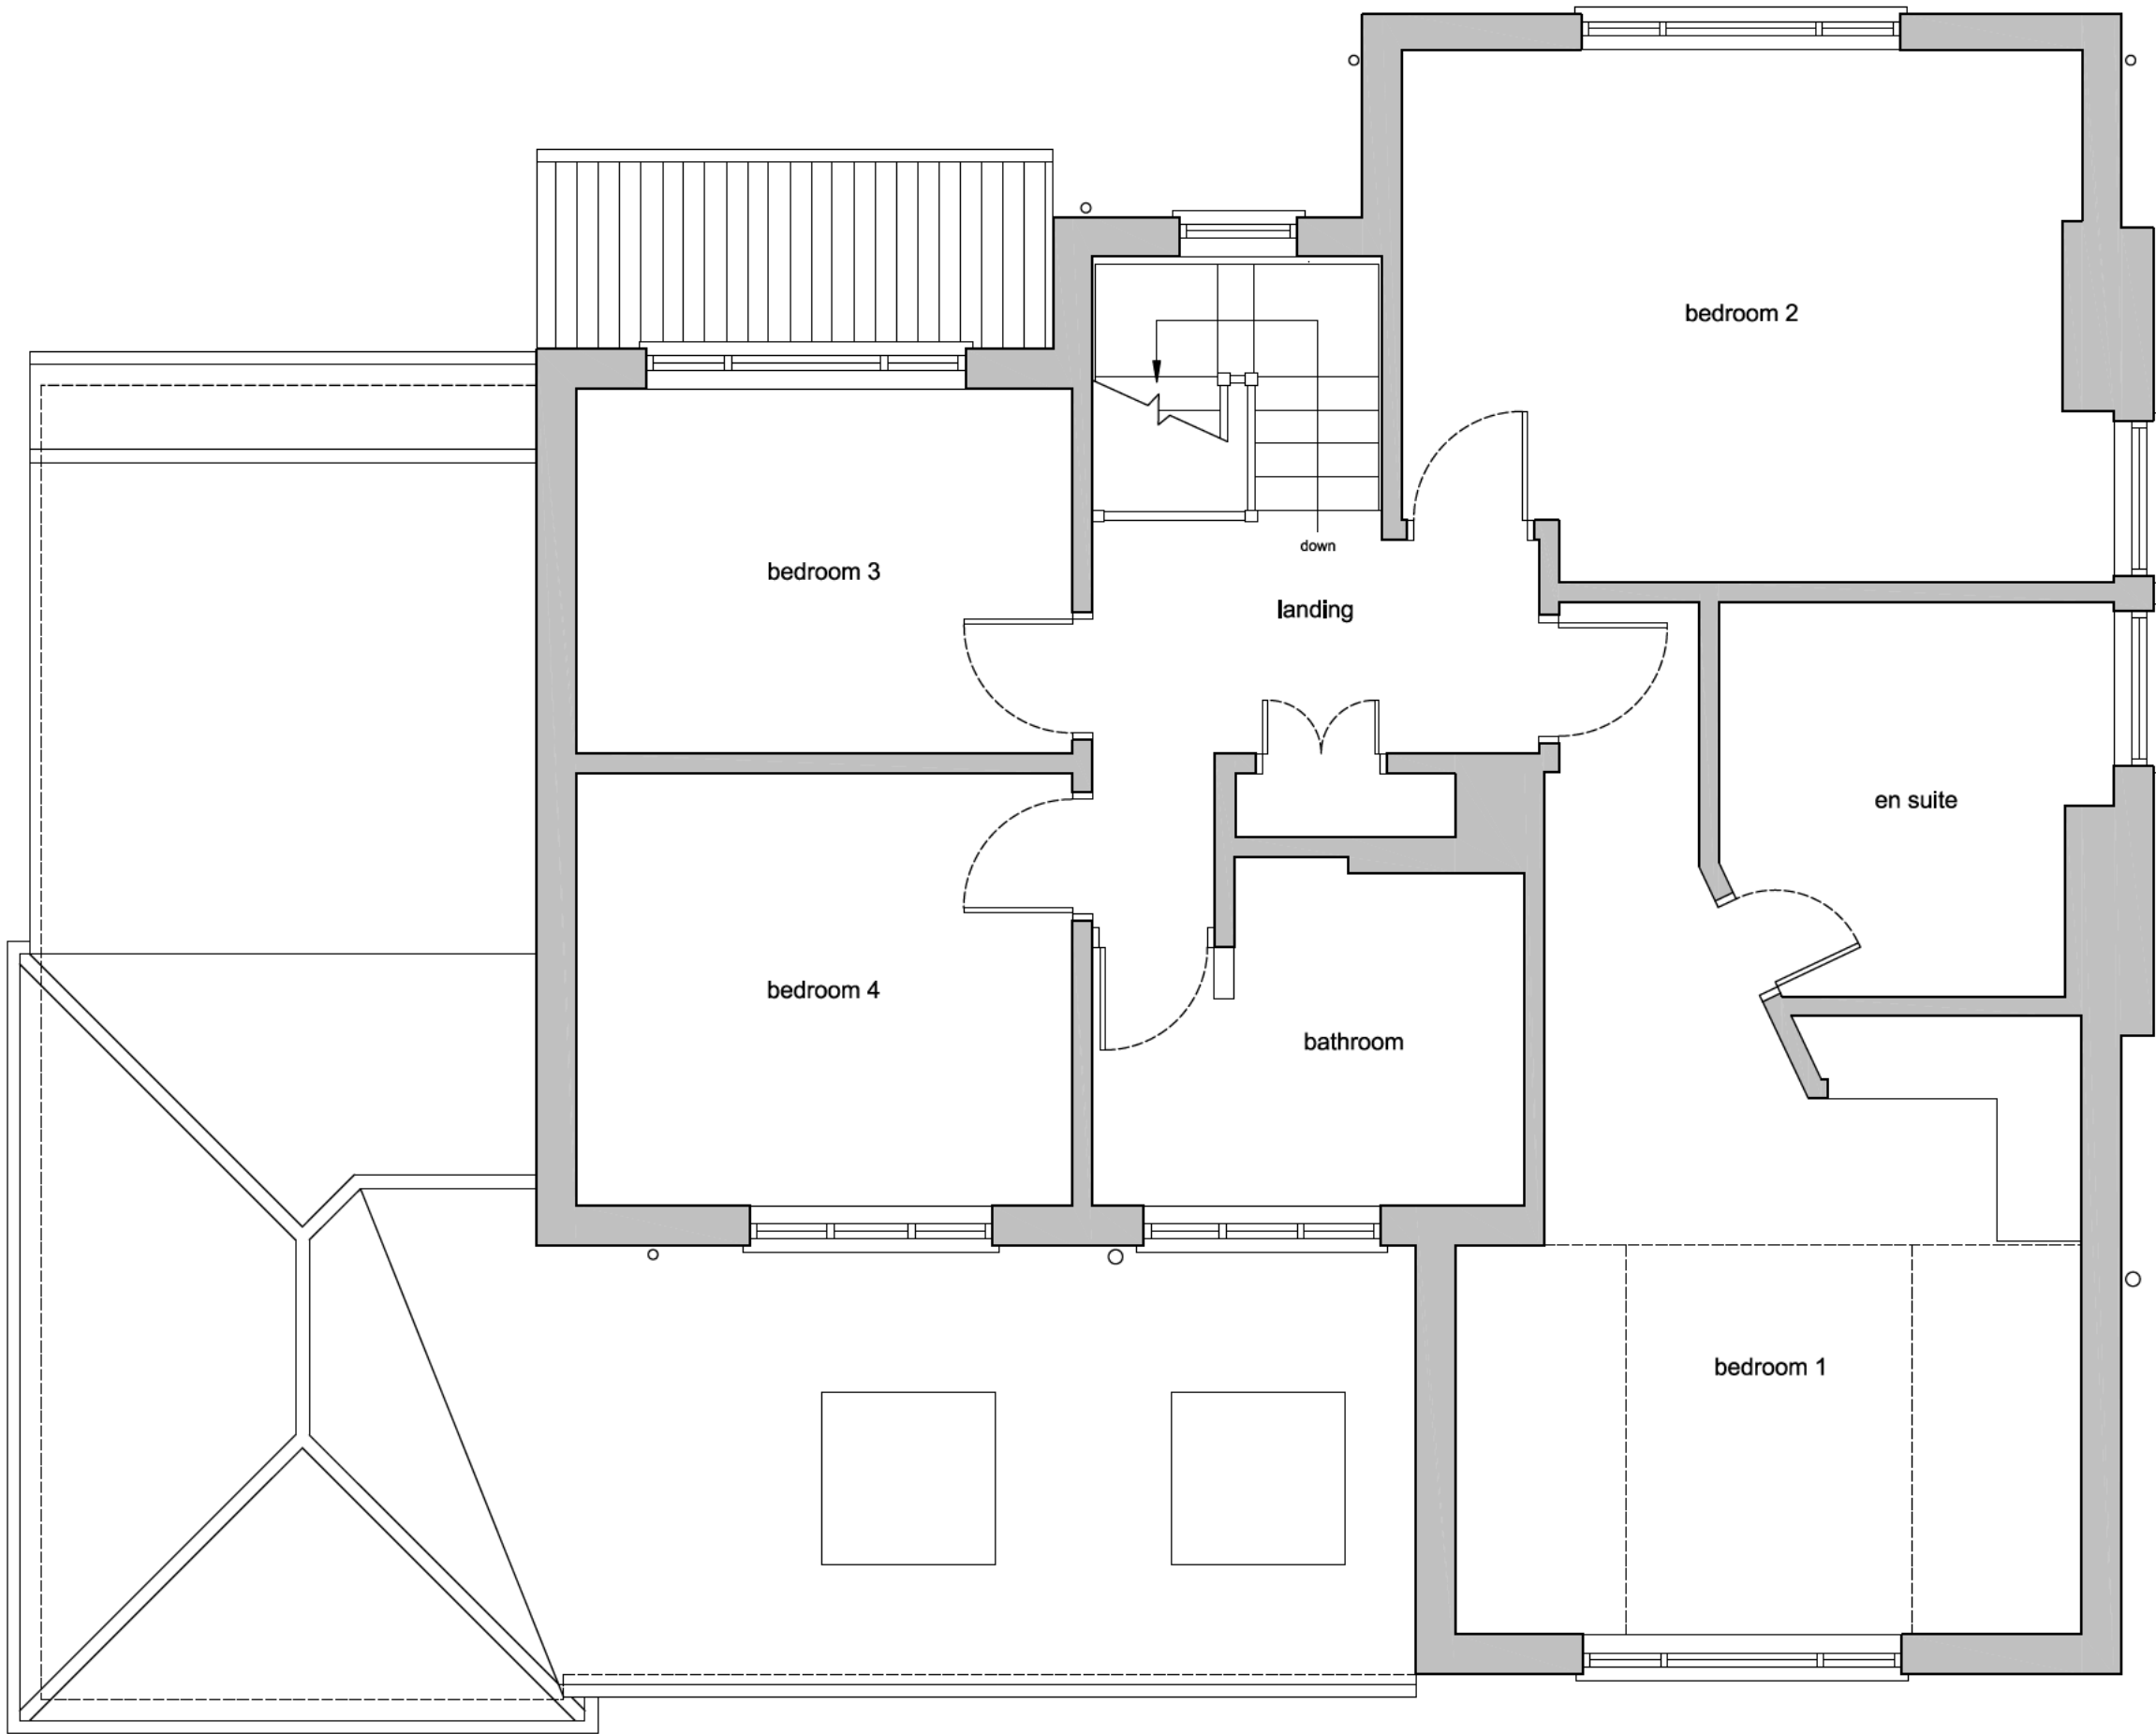

FIRST FLOOR PLAN
(as proposed)

0 1 5 METRES @ 1:50 scale @ A1

GENERAL NOTES

No.	Description
01	Check all dimensions on site
02	Walls existing
03	Walls proposed
04	EXTERNAL MATERIALS
PORCH ROOF: Plain clay tiles. PORCH WALLS: Facing brickwork to match existing house. PORCH WINDOWS: White uPVC windows in a timber style with external glazing bars, flush casements and equal sight lines. PORCH DOORS: Painted hardwood part glazed doors with external glazing bars, flush casements and equal sight lines. RAINWATER GOODS: Black aluminium half round gutters and rainwater pipes.	

REVISIONS

Rev	Date	Description

PROJECT

Replacement Porch at
16 Hitchin Road, Letchworth,
Herts, SG6 3LT.

DRAWING TITLE

Proposed Plans and
Elevations

INFORMATION

Job ref	2211
Drawing no.	2211-11
Scale	1:50, 1:100 @ ISOA1
Date	Aug 23
Drawn	CWM