


BLOCK PLAN 1:200



LOCATION 1:1250

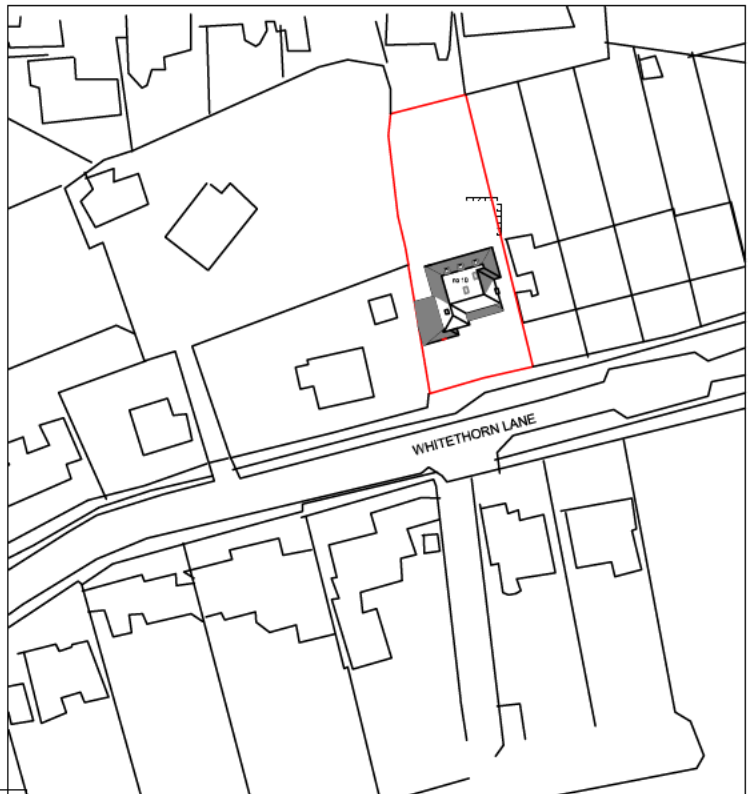

The site and location maps attached to the application was based on a trace off from Google earth, openstreetmap.org and old out of copyright purchased ordnance survey printed maps of Hertfordshire (pre 1960). There is no copyright infringement.



Complete Project Management


Client	Drawing Title Location		
Project			
10 Whitethorn Lane Letchworth SG6 2DN	Scale	Date 09/2023	Drawn by DP
	Dwg. No. DP 1128/03		Rev.




SOUTH ELEVATION





NORTH ELEVATION

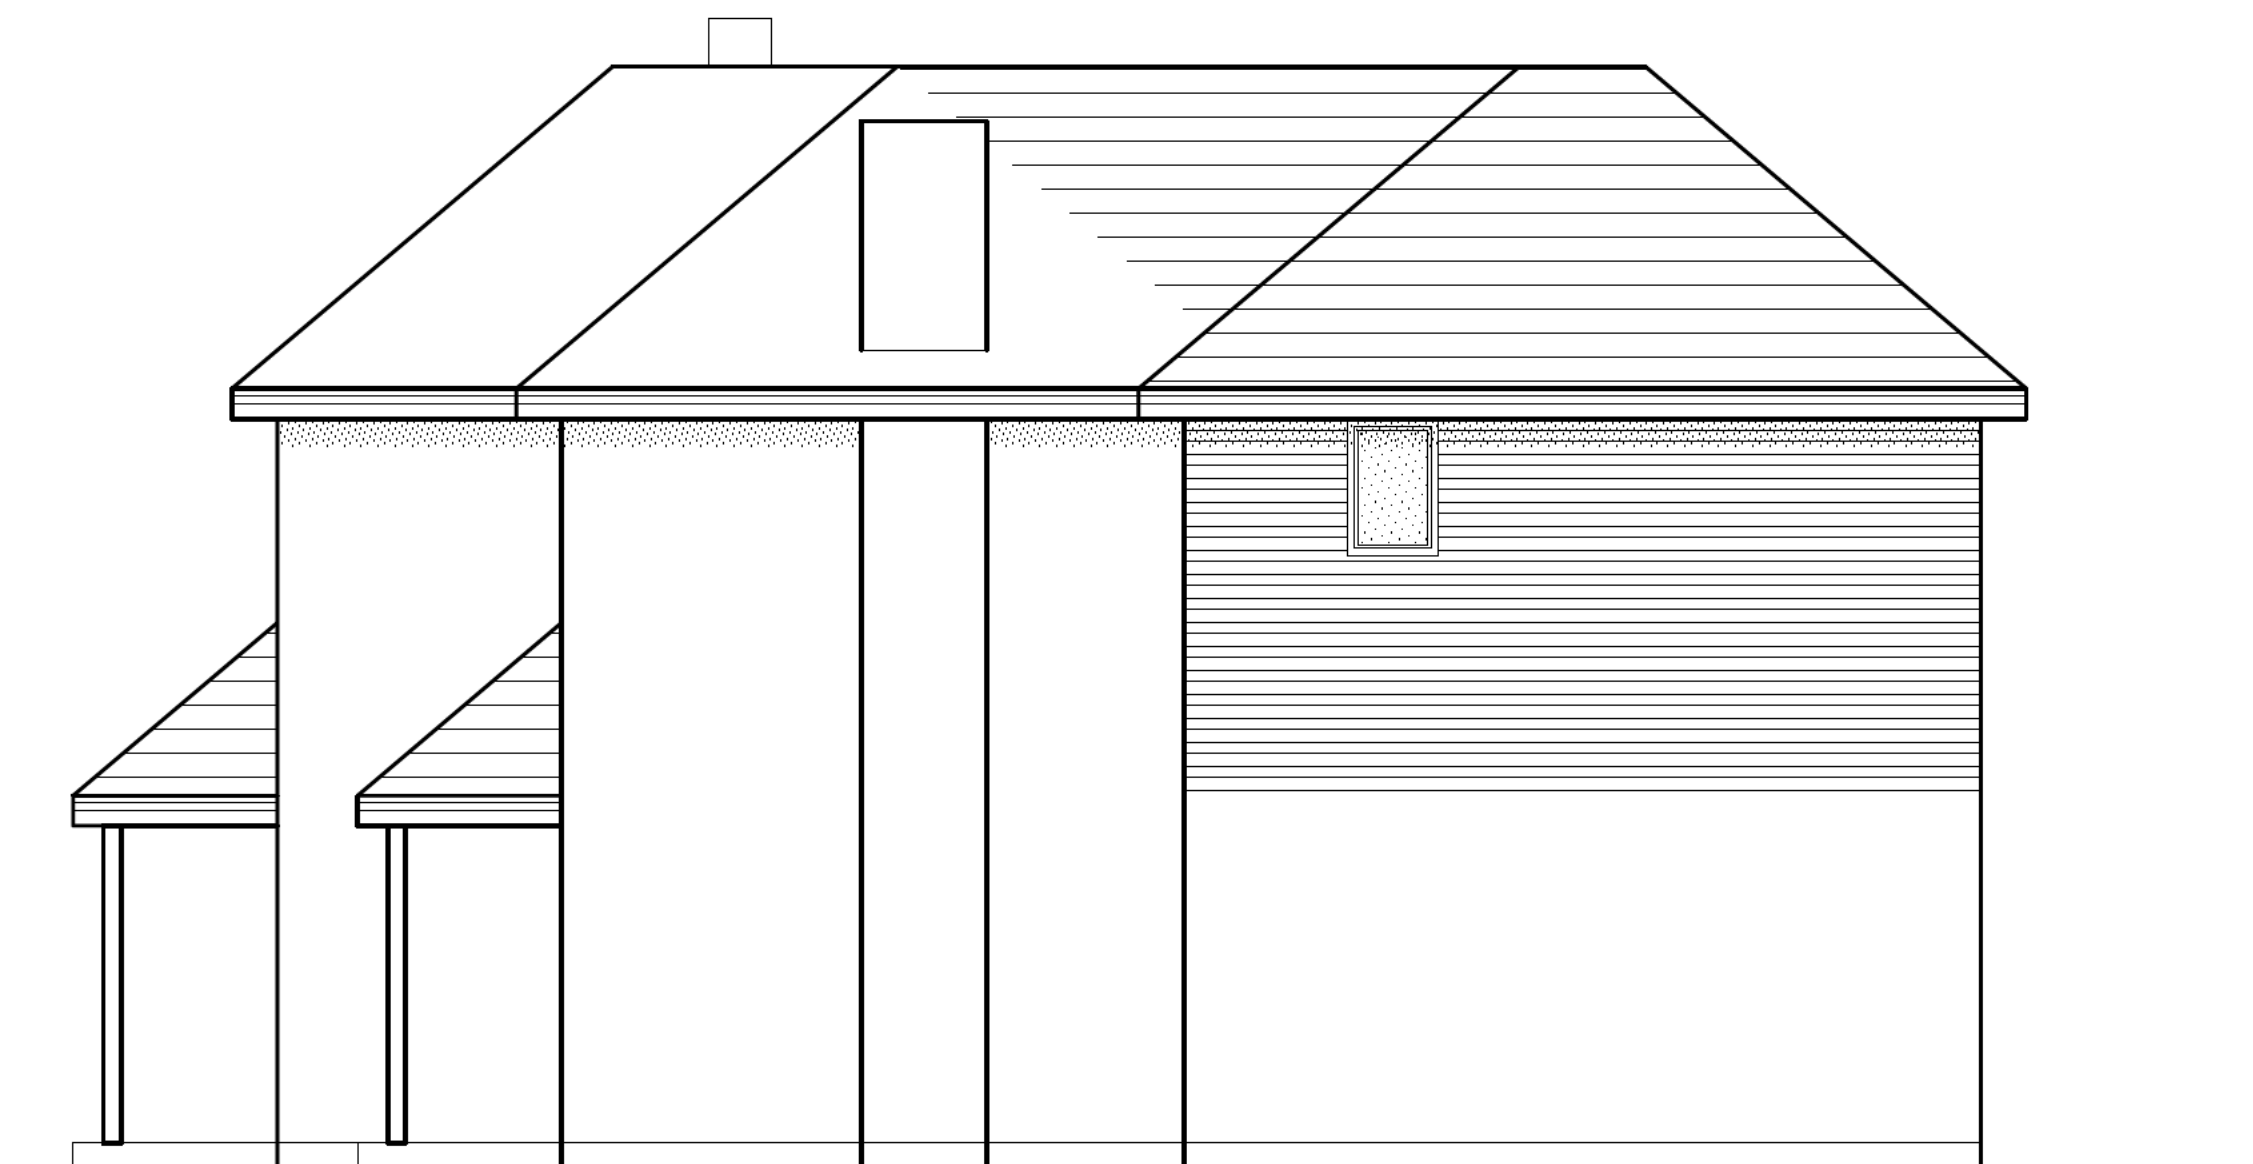

EAST ELEVATION

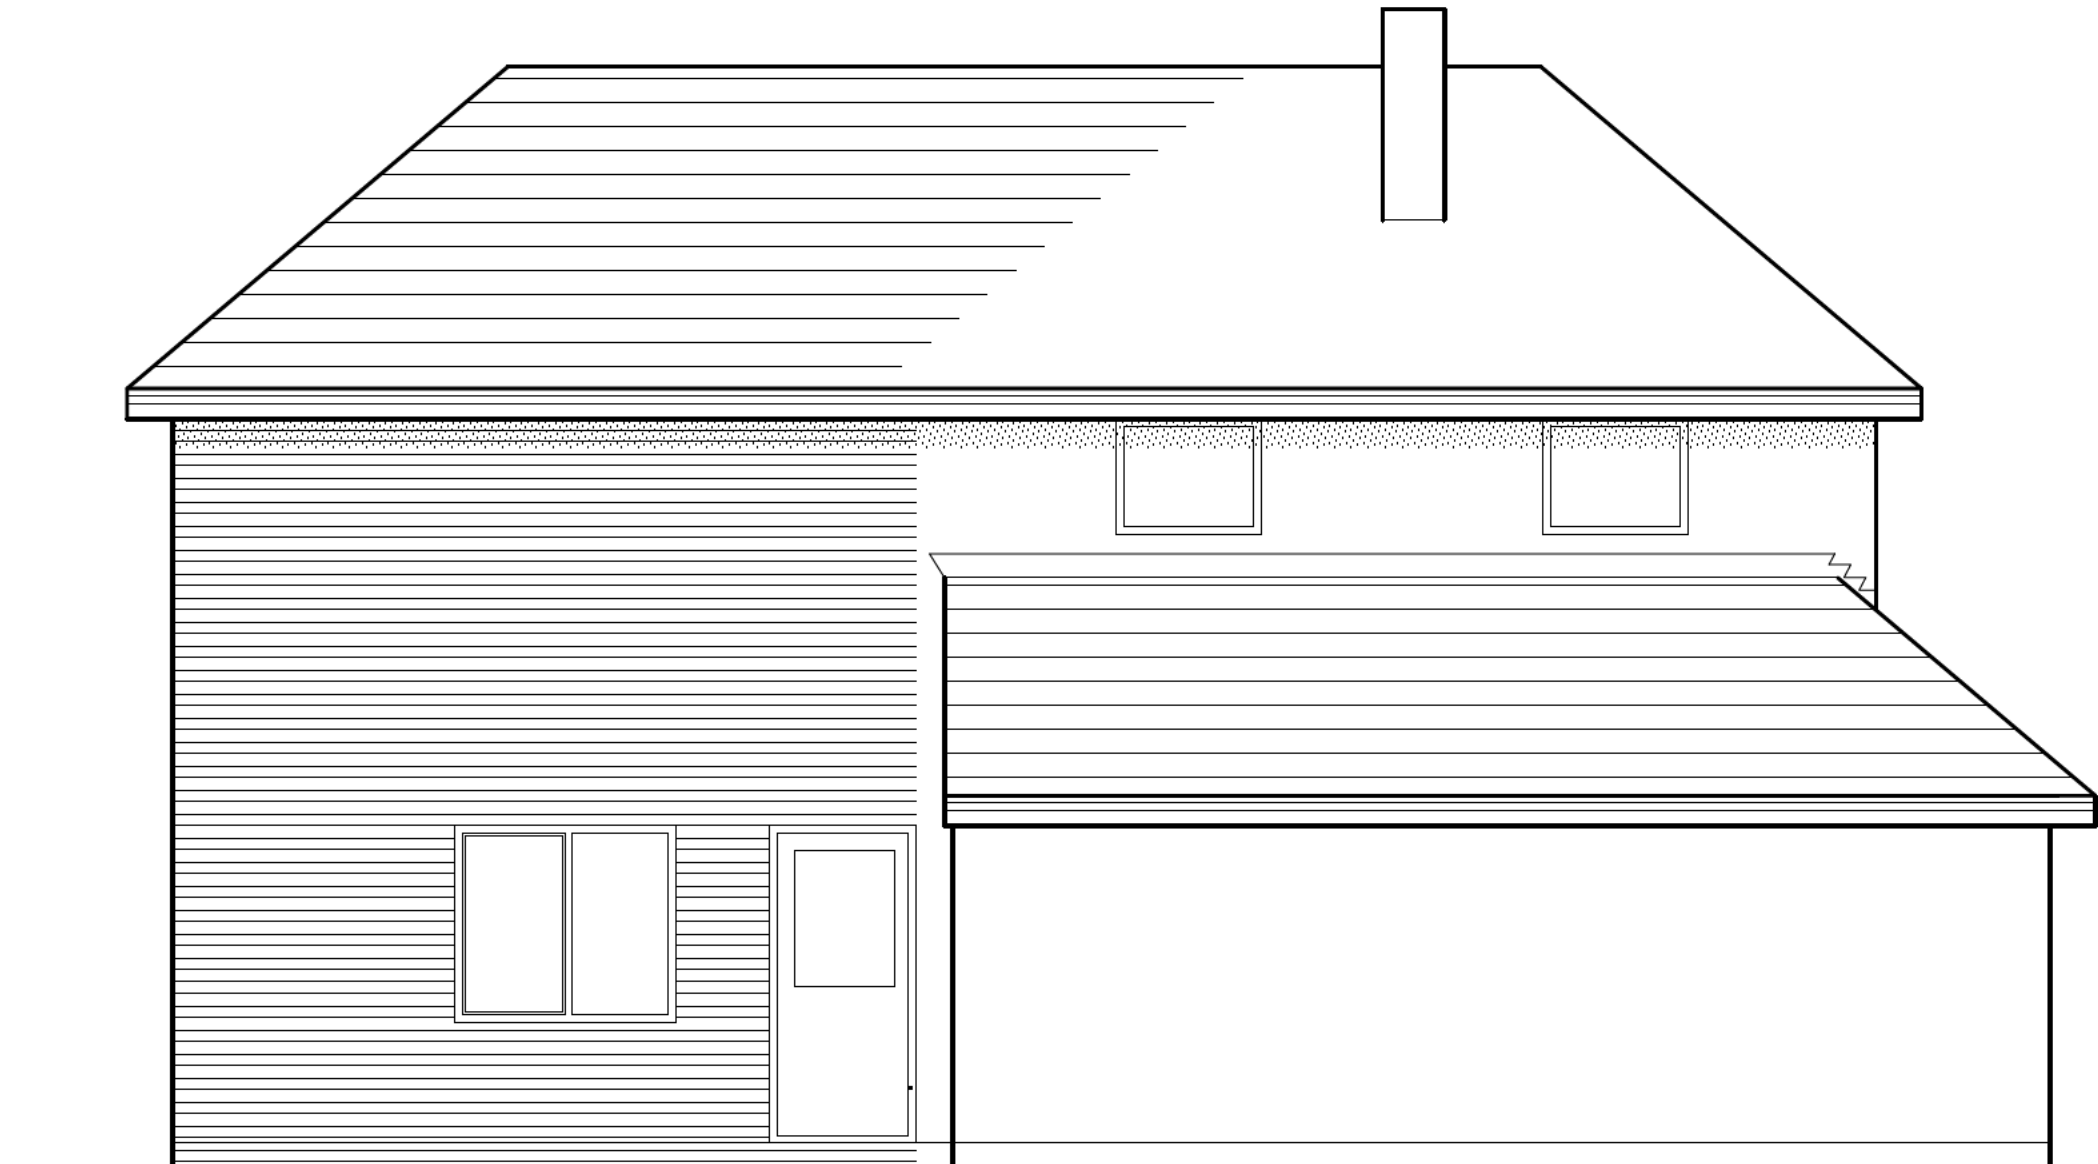


WEST ELEVATION

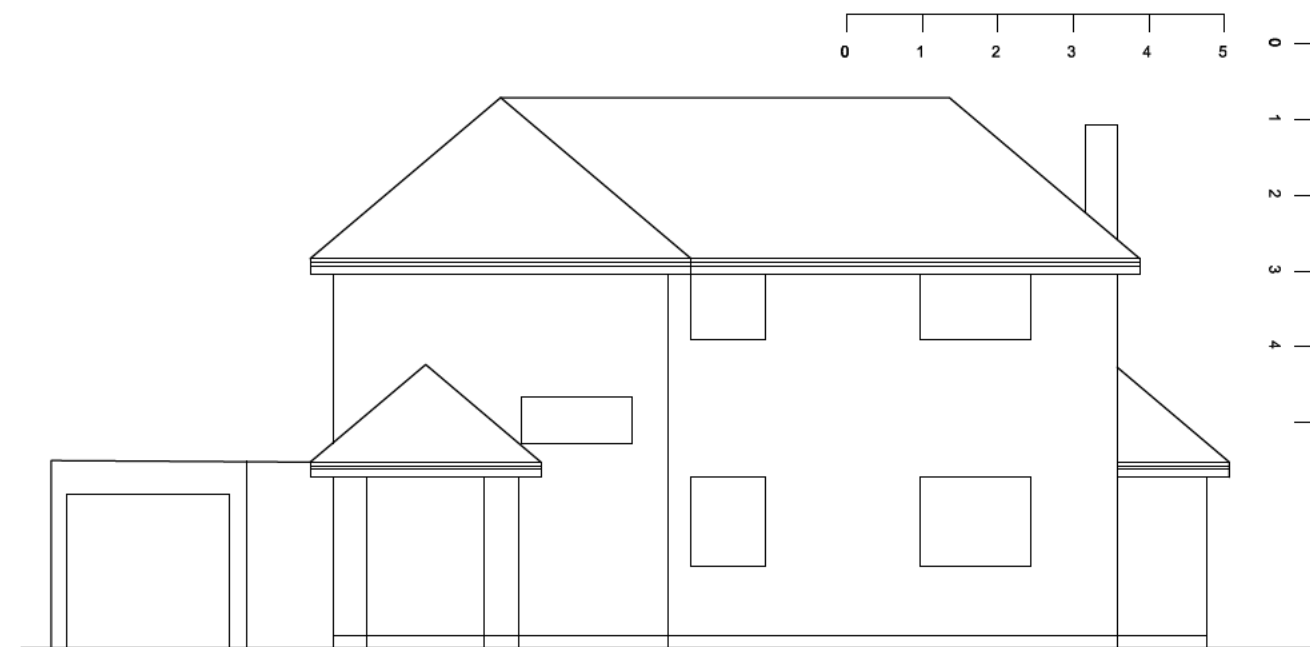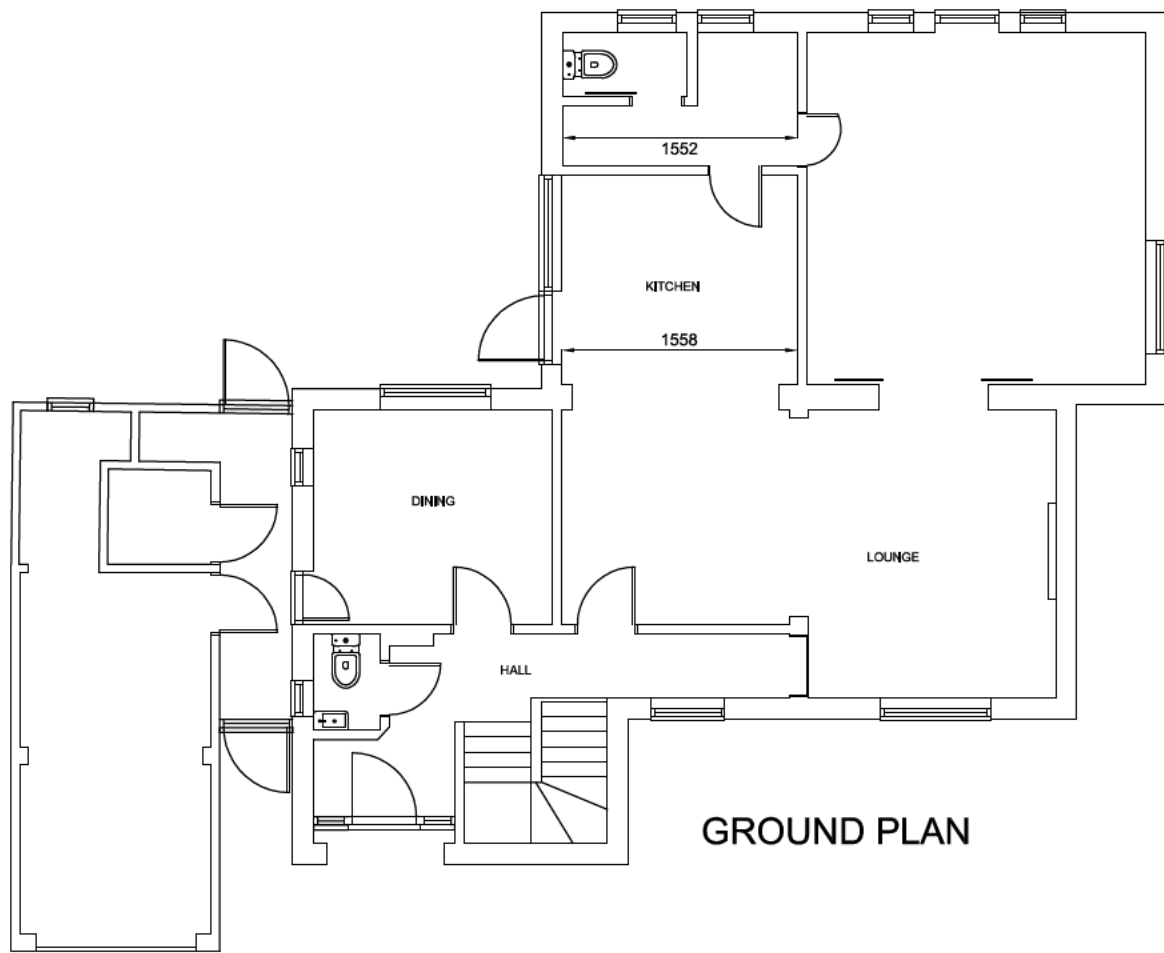


SOUTH ELEVATION




NORTH ELEVATION

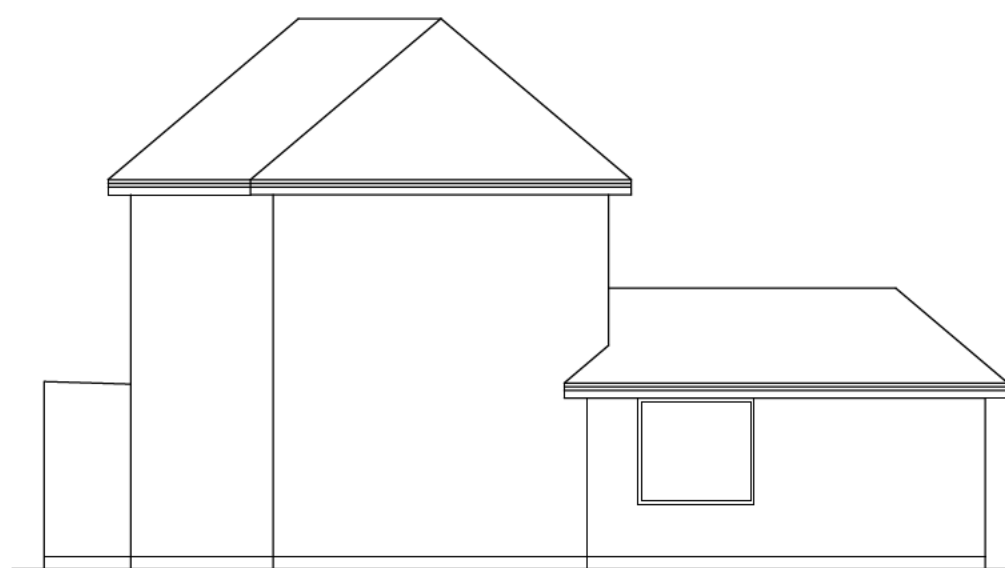

EAST ELEVATION


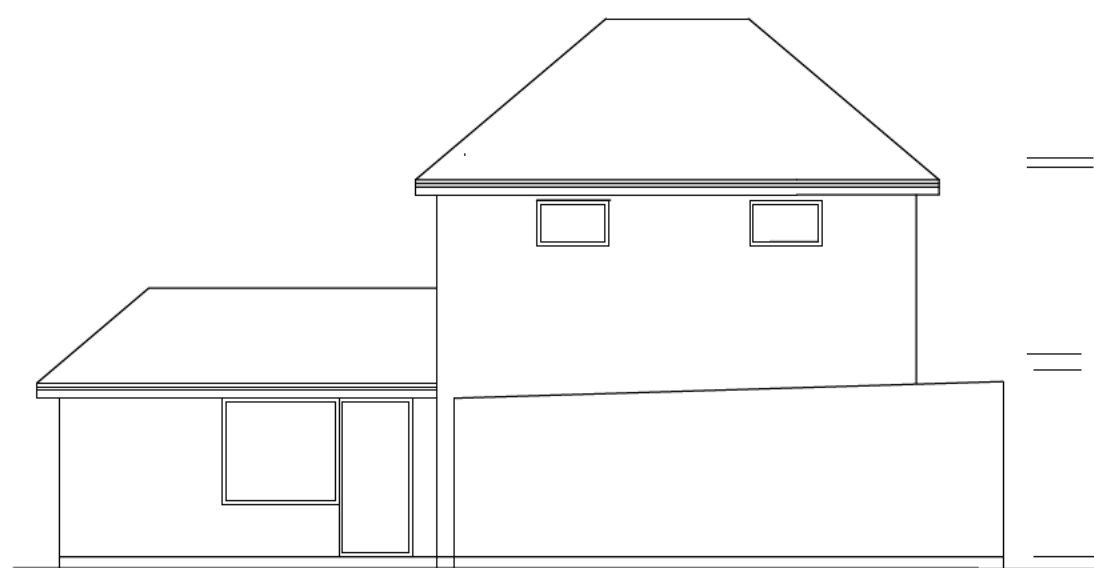


WEST ELEVATION

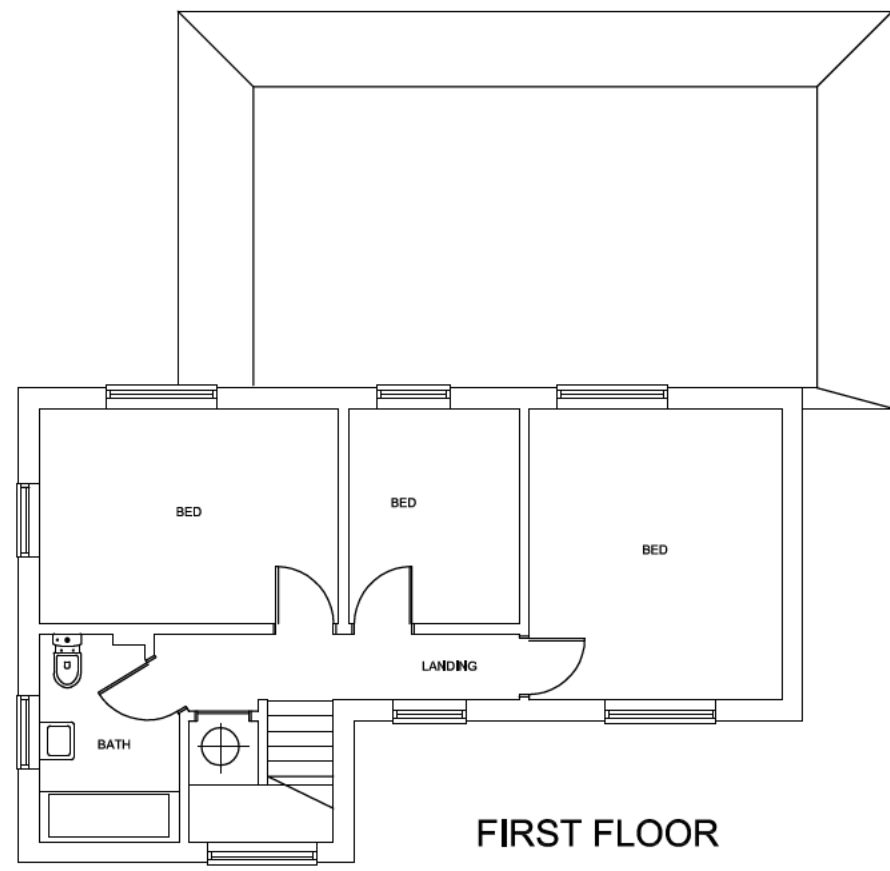


Project 10 Whitethorn Lane Letchworth SG6 2DN		
Drawing Title Two storey rear extension, single storey front extension, erection of front porch with ridge roof to link to garage and alterations to fenestration.		
Scale 1:50	Date 08/2023	Drawn by DP
Dwg. No. DP 1128/02		Rev.


EXISTING PLANS & ELEVATIONS 1:100

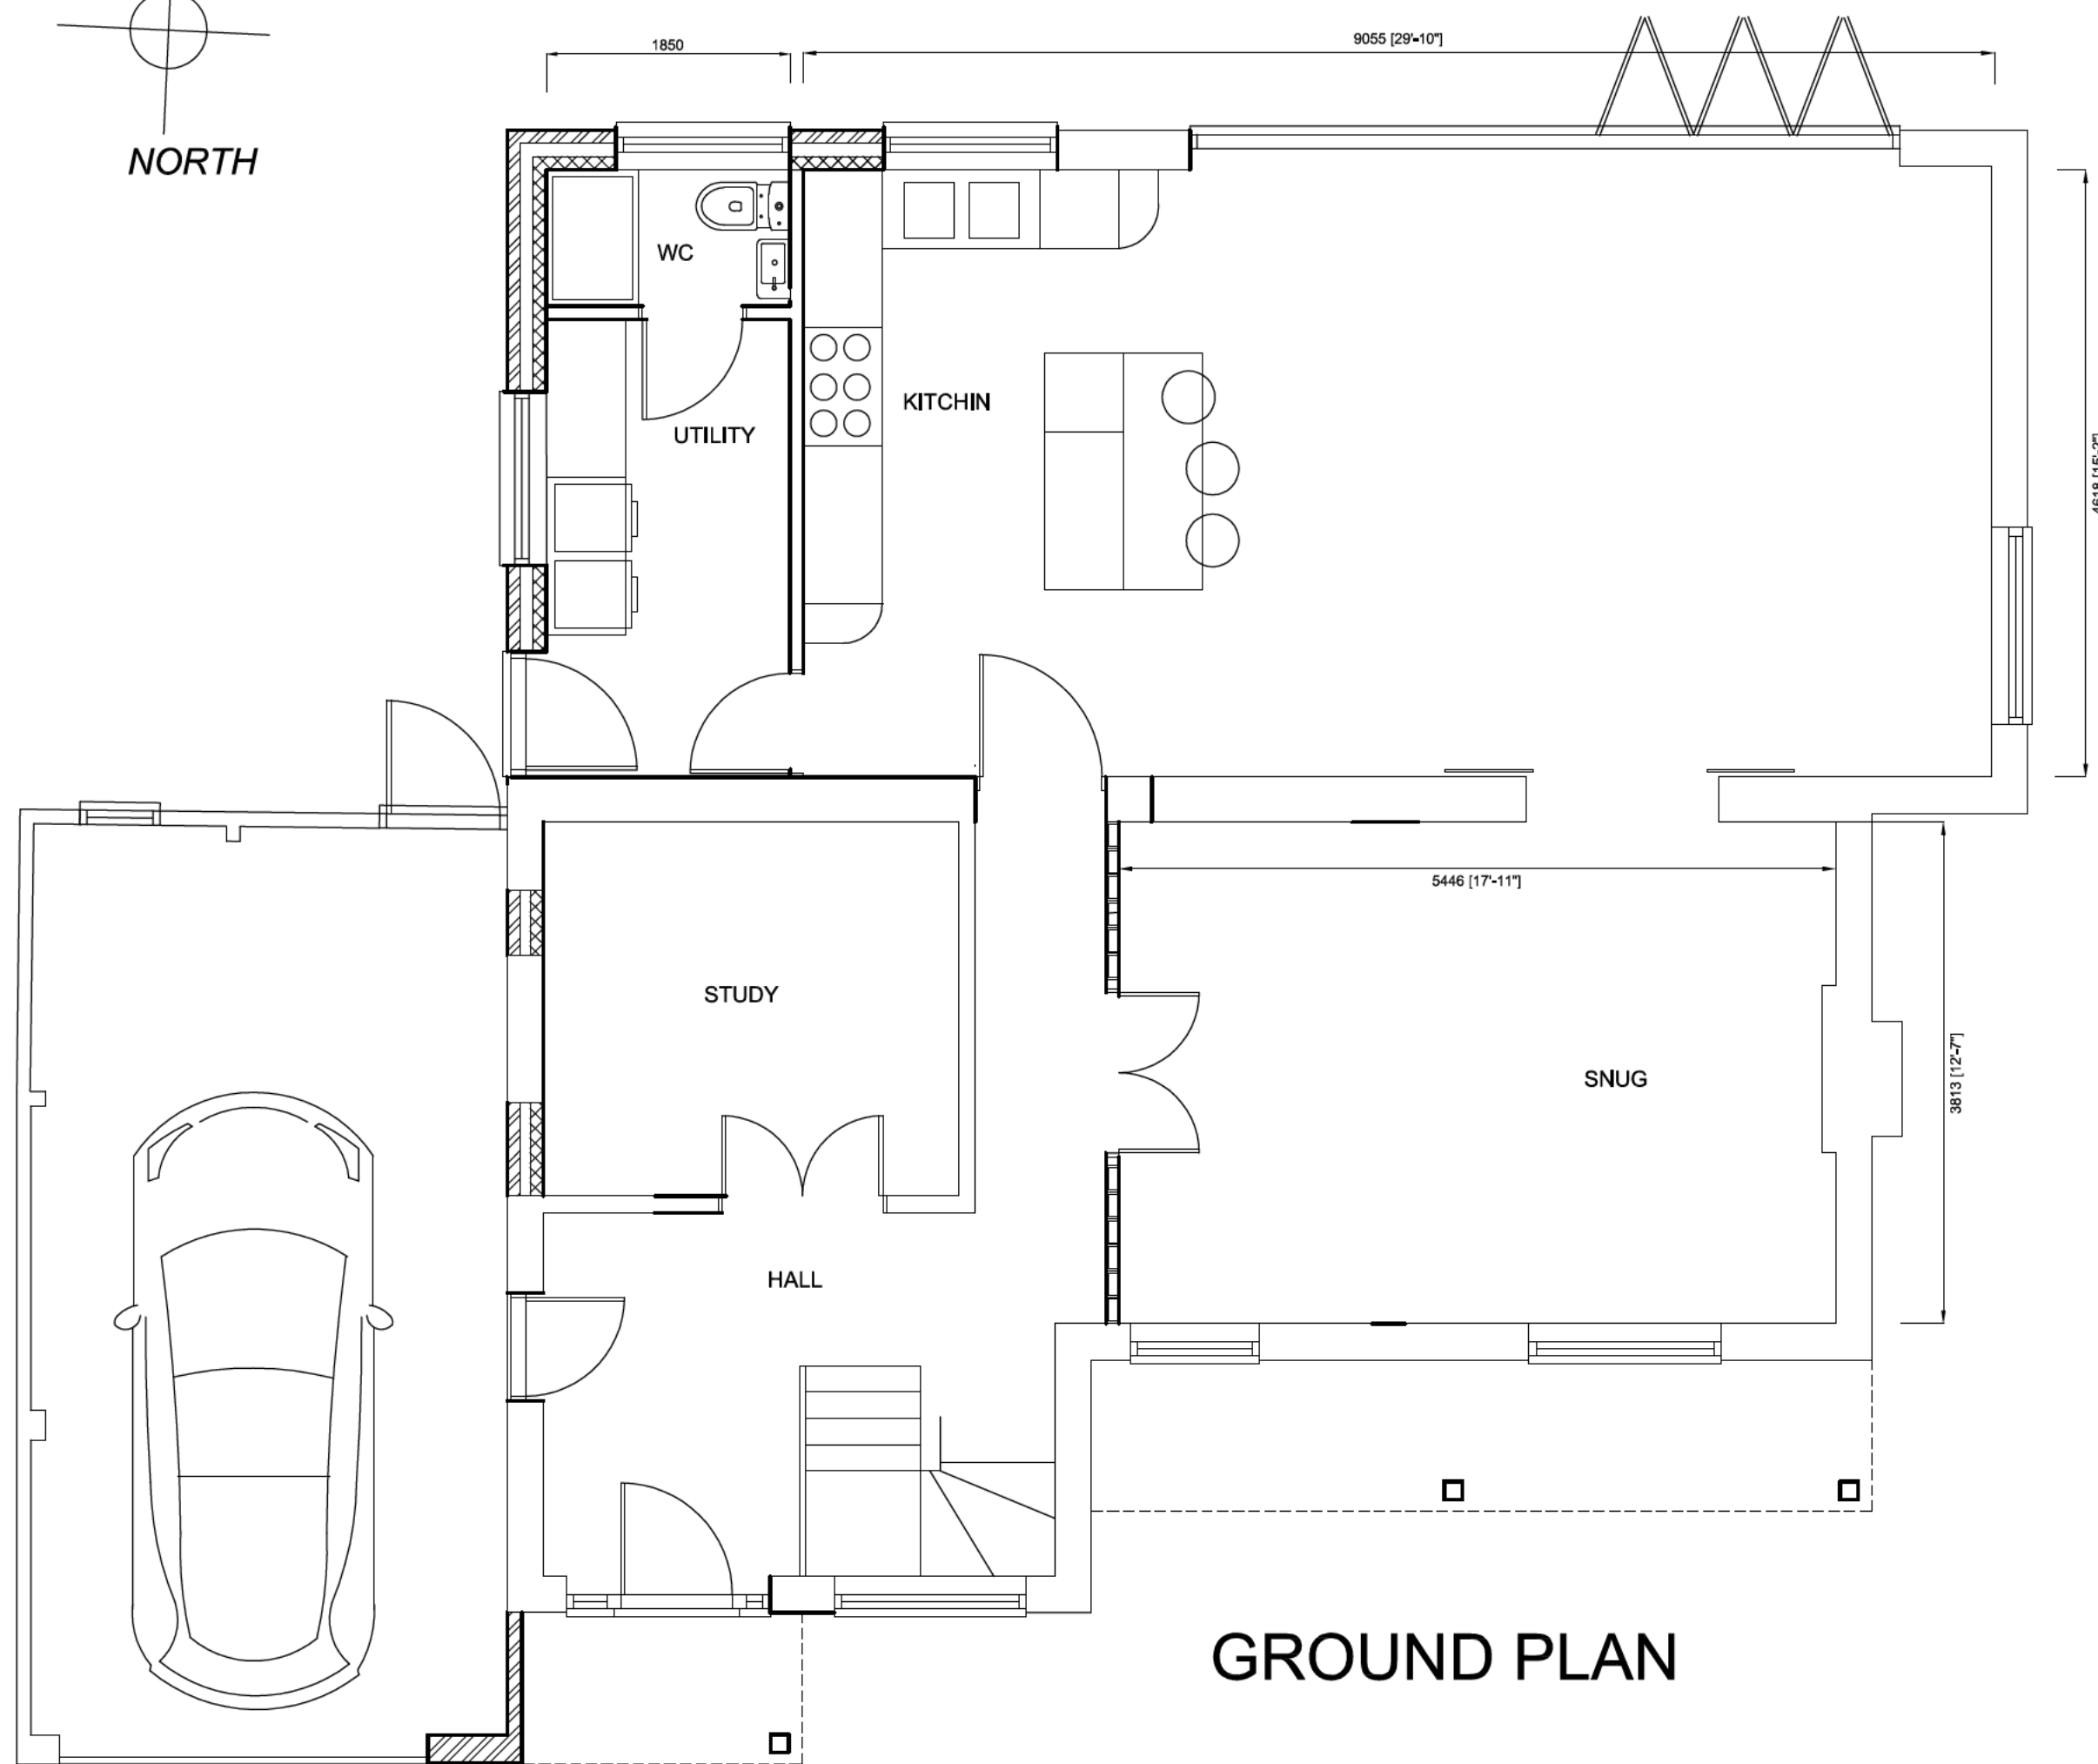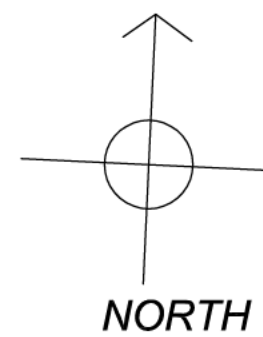


GROUND PLAN

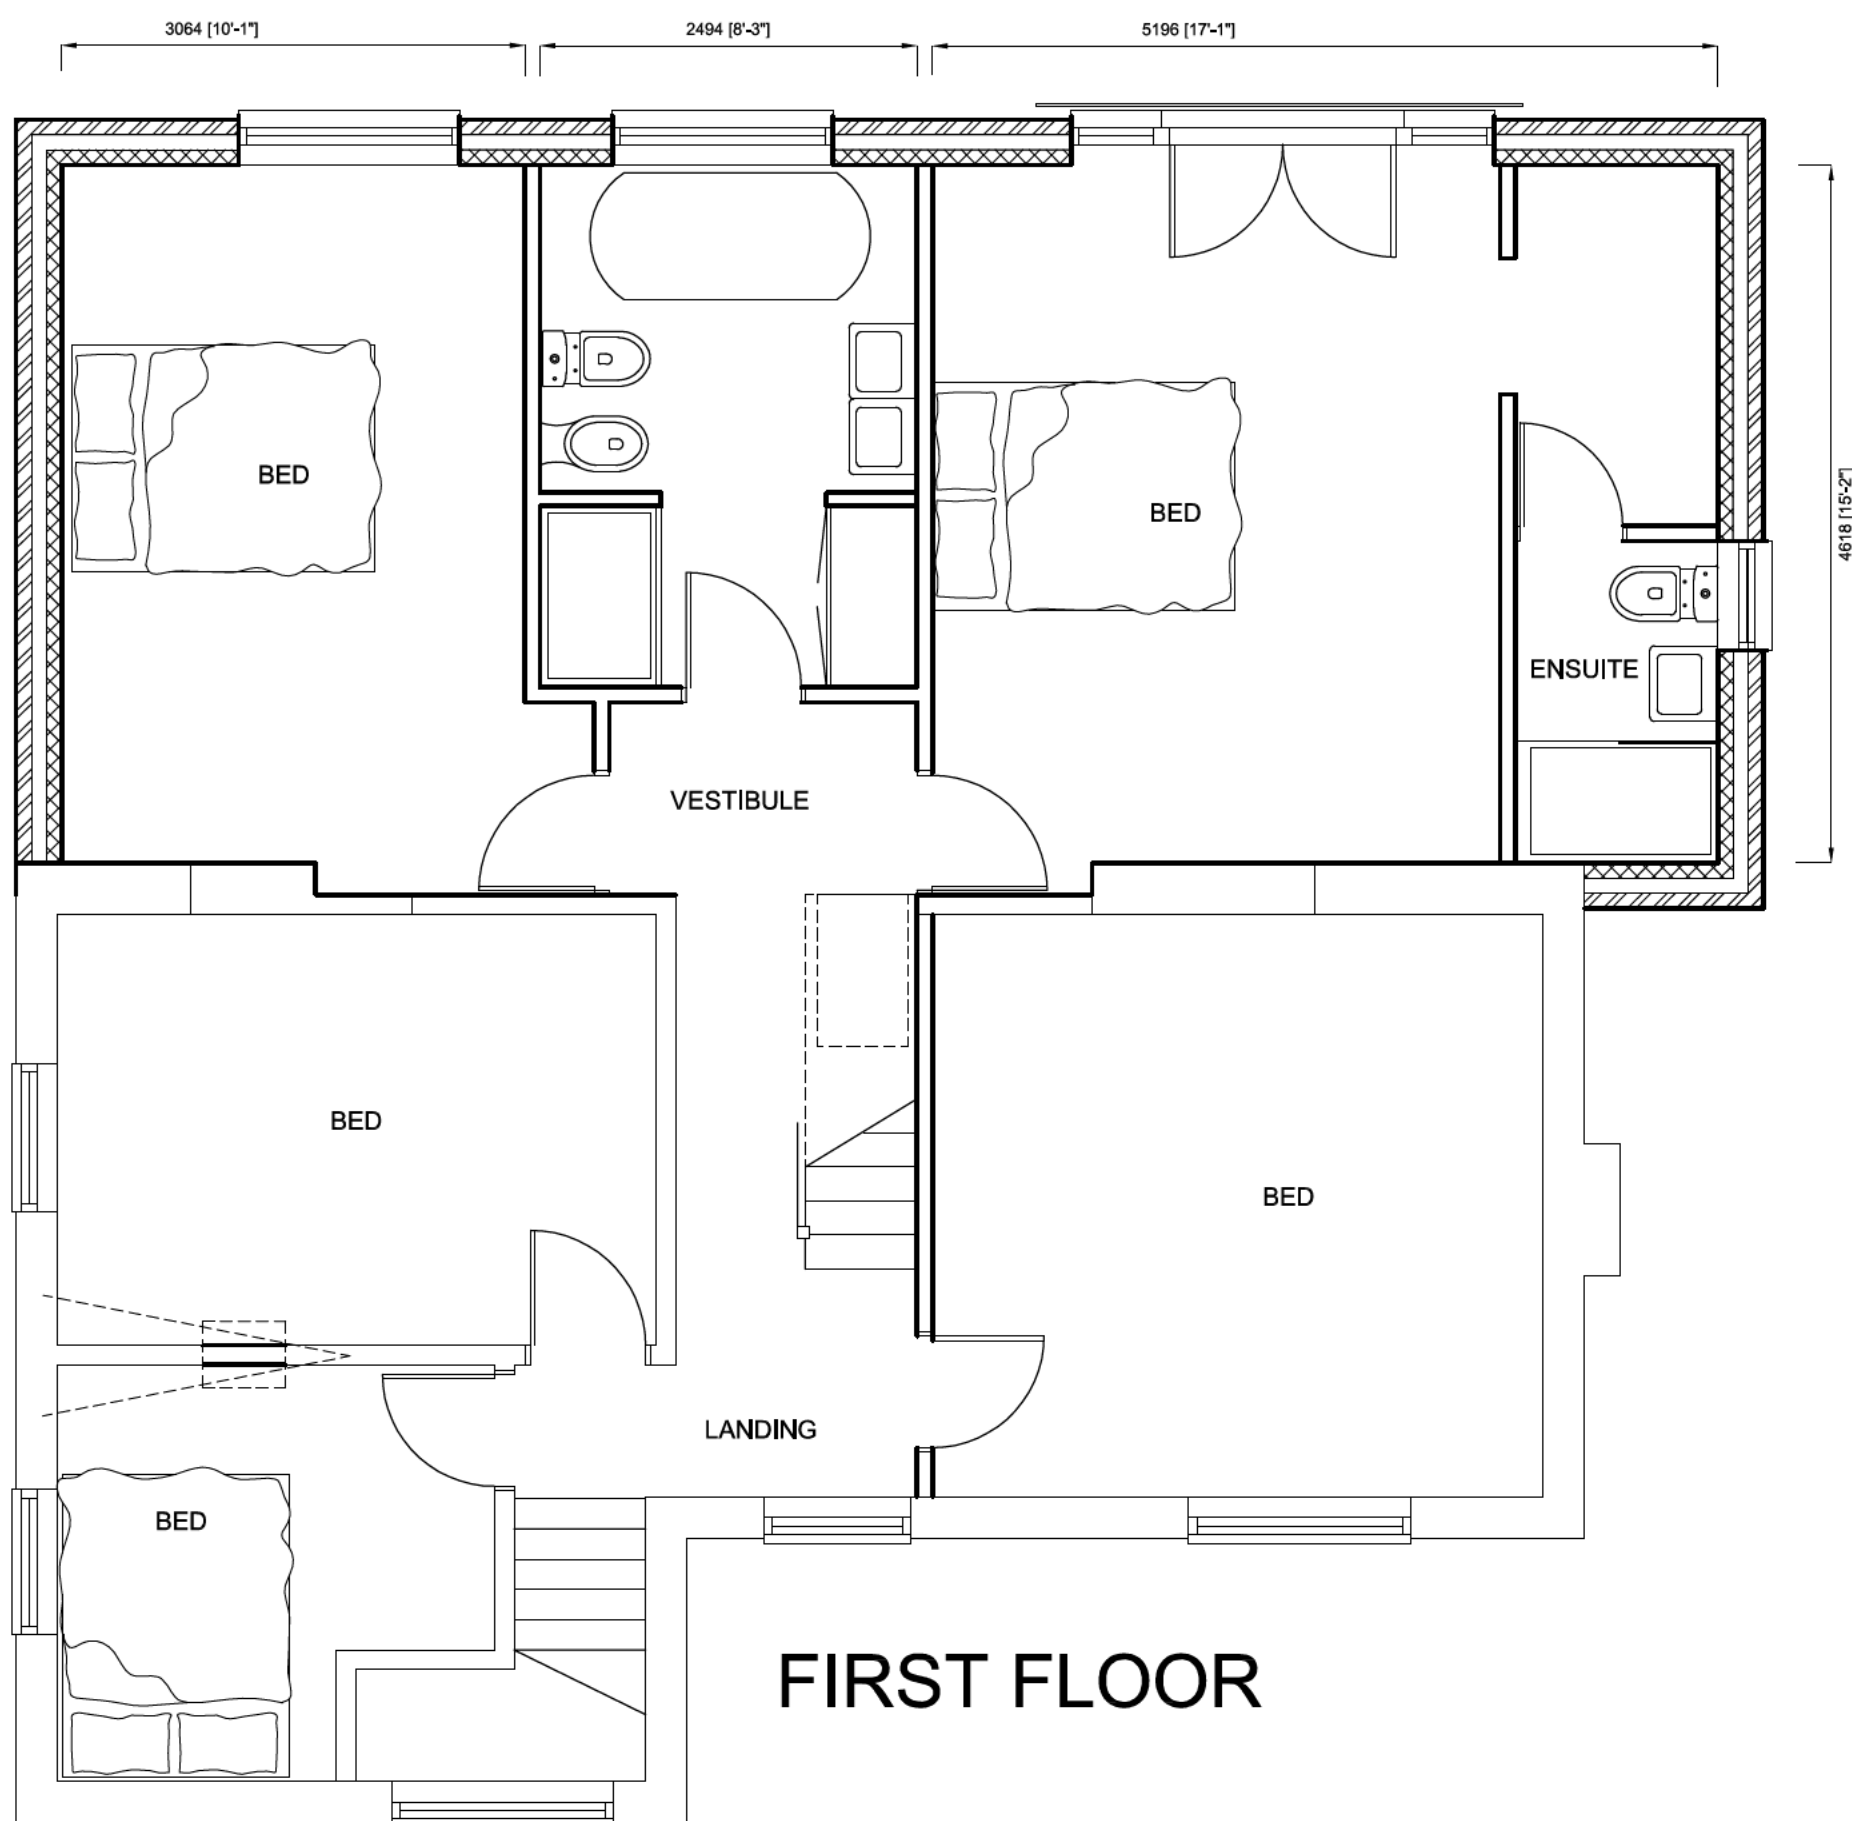


FIRST FLOOR

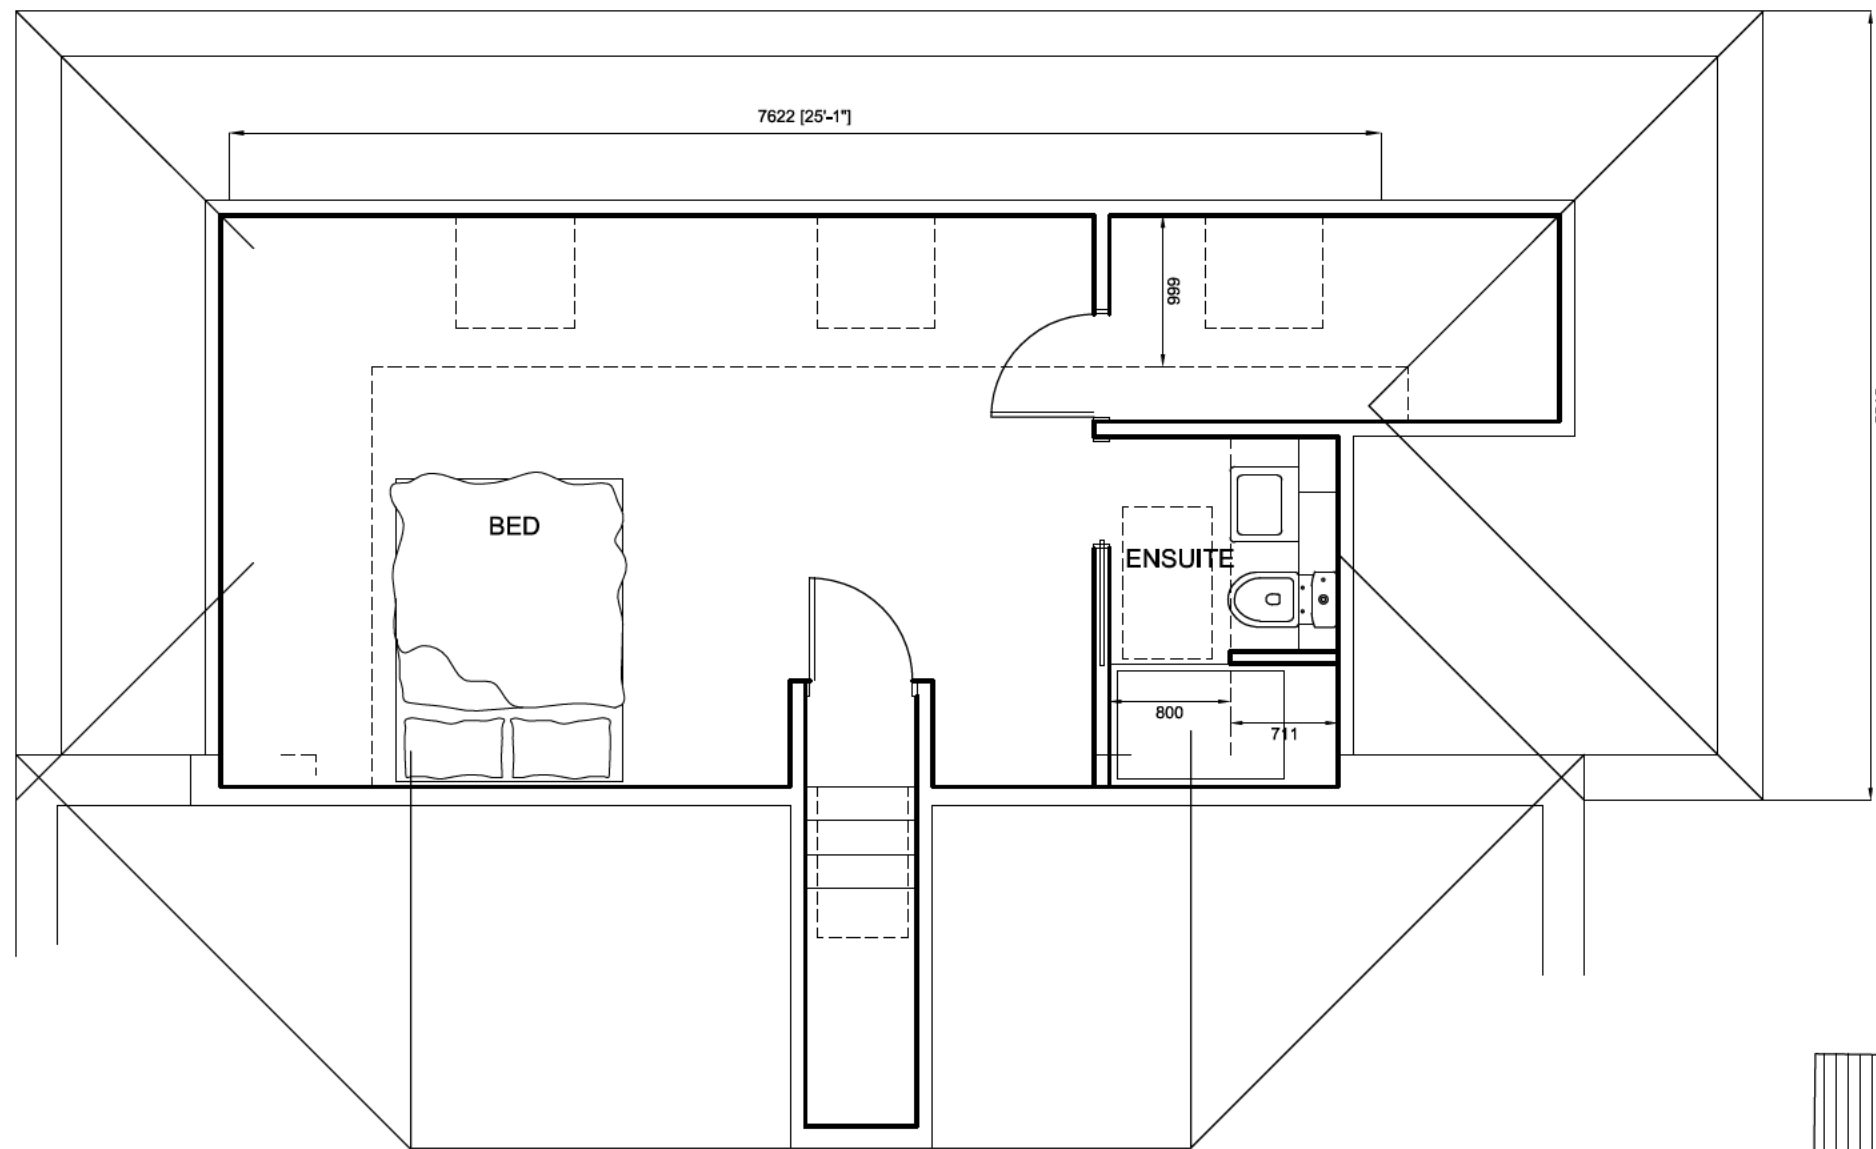

LOFT ROOM

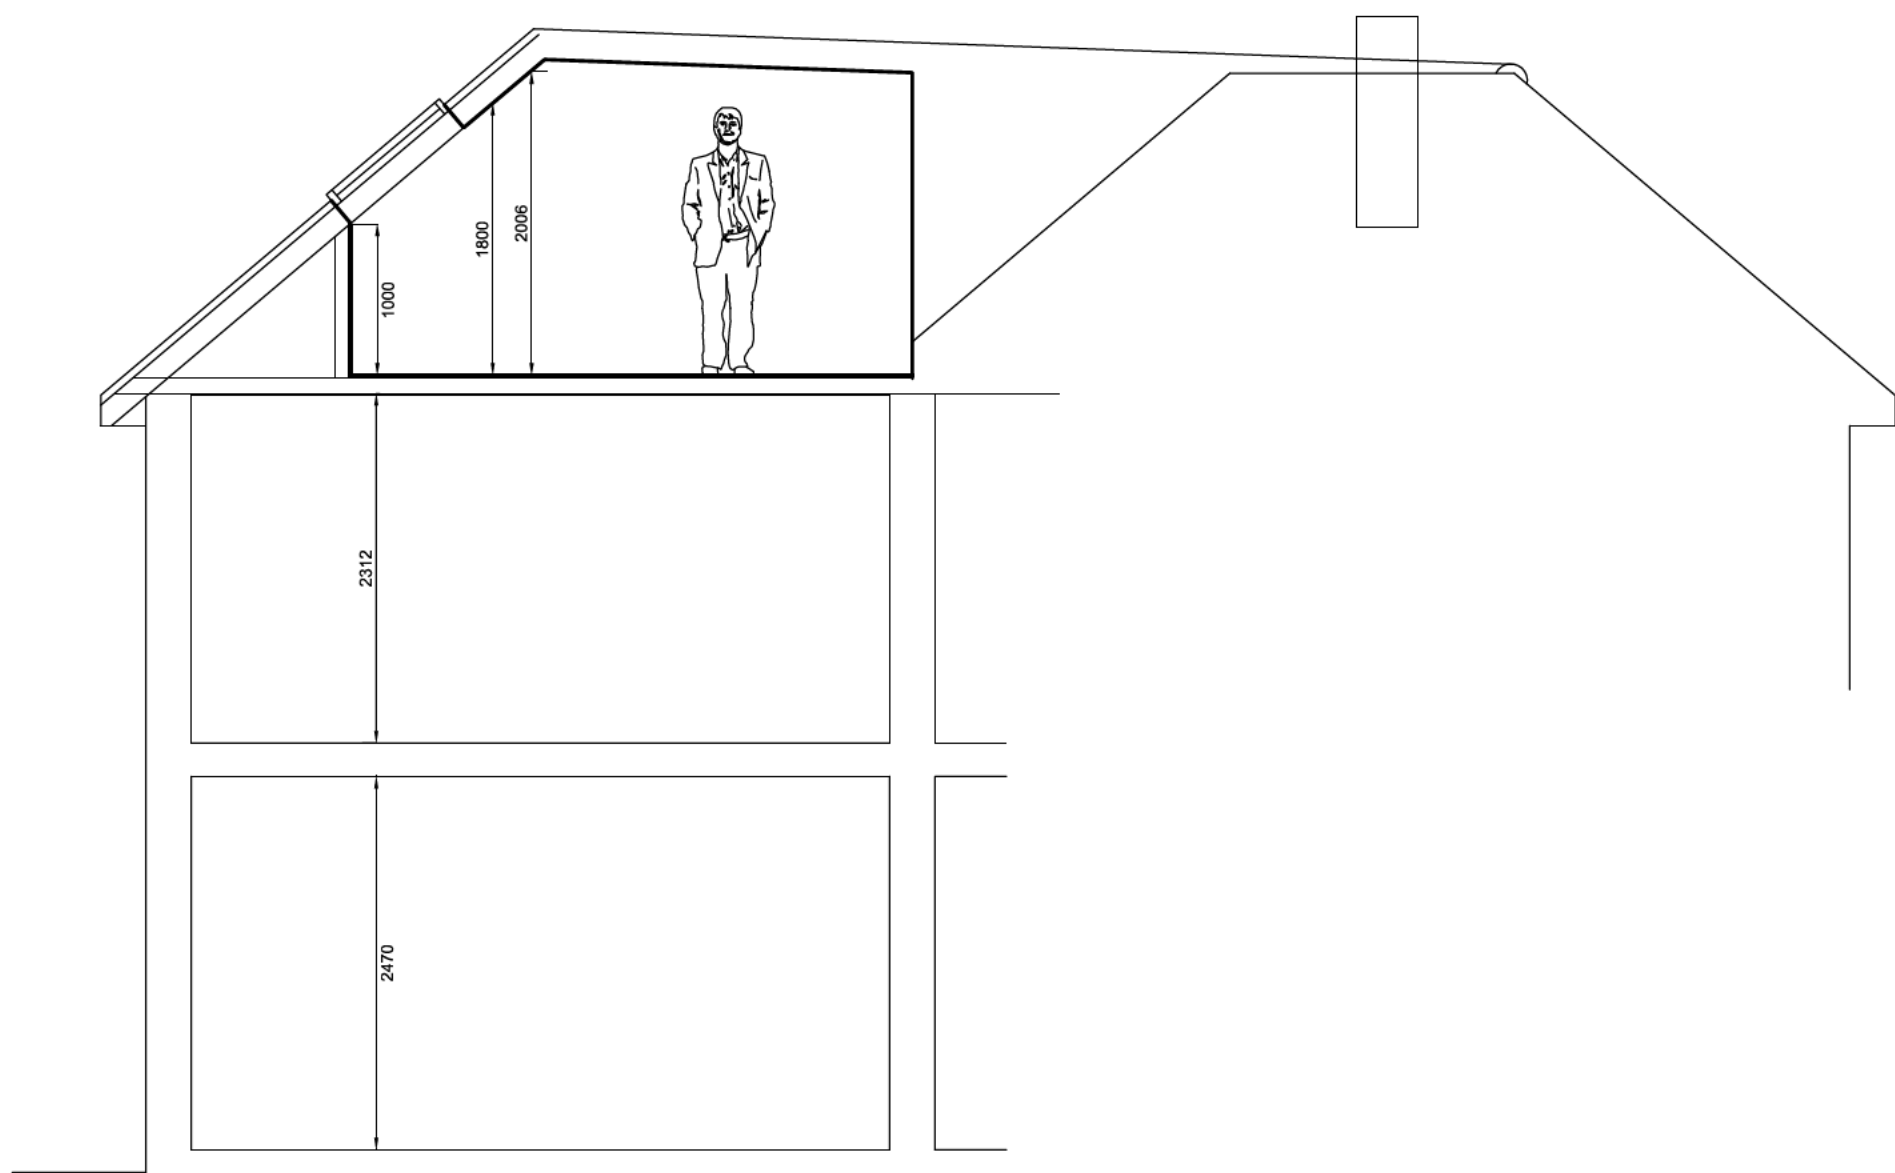

SECTION

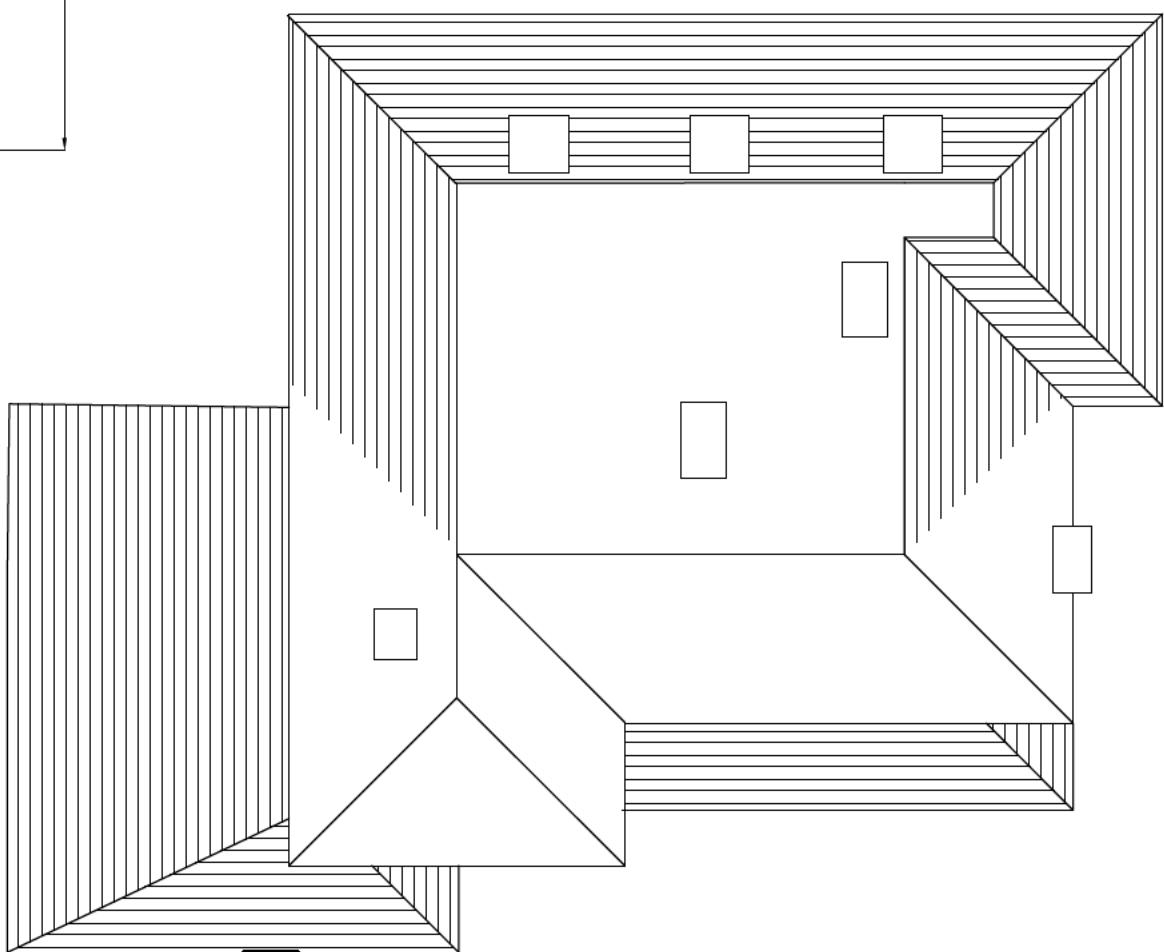

ROOF PLAN 1:100

Project 10 Whitethorn Lane Letchworth SG6 2DN		
Drawing Title Two storey rear extension, single storey front extension, erection of front porch with ridge roof to link to garage and alterations to fenestration.		
Scale 1:50	Date 08/2023	Drawn by DP
Dwg. No. DP 1128/01		Rev.