


LOCATION PLAN (1:1250)



BLOCK PLAN (1:200)

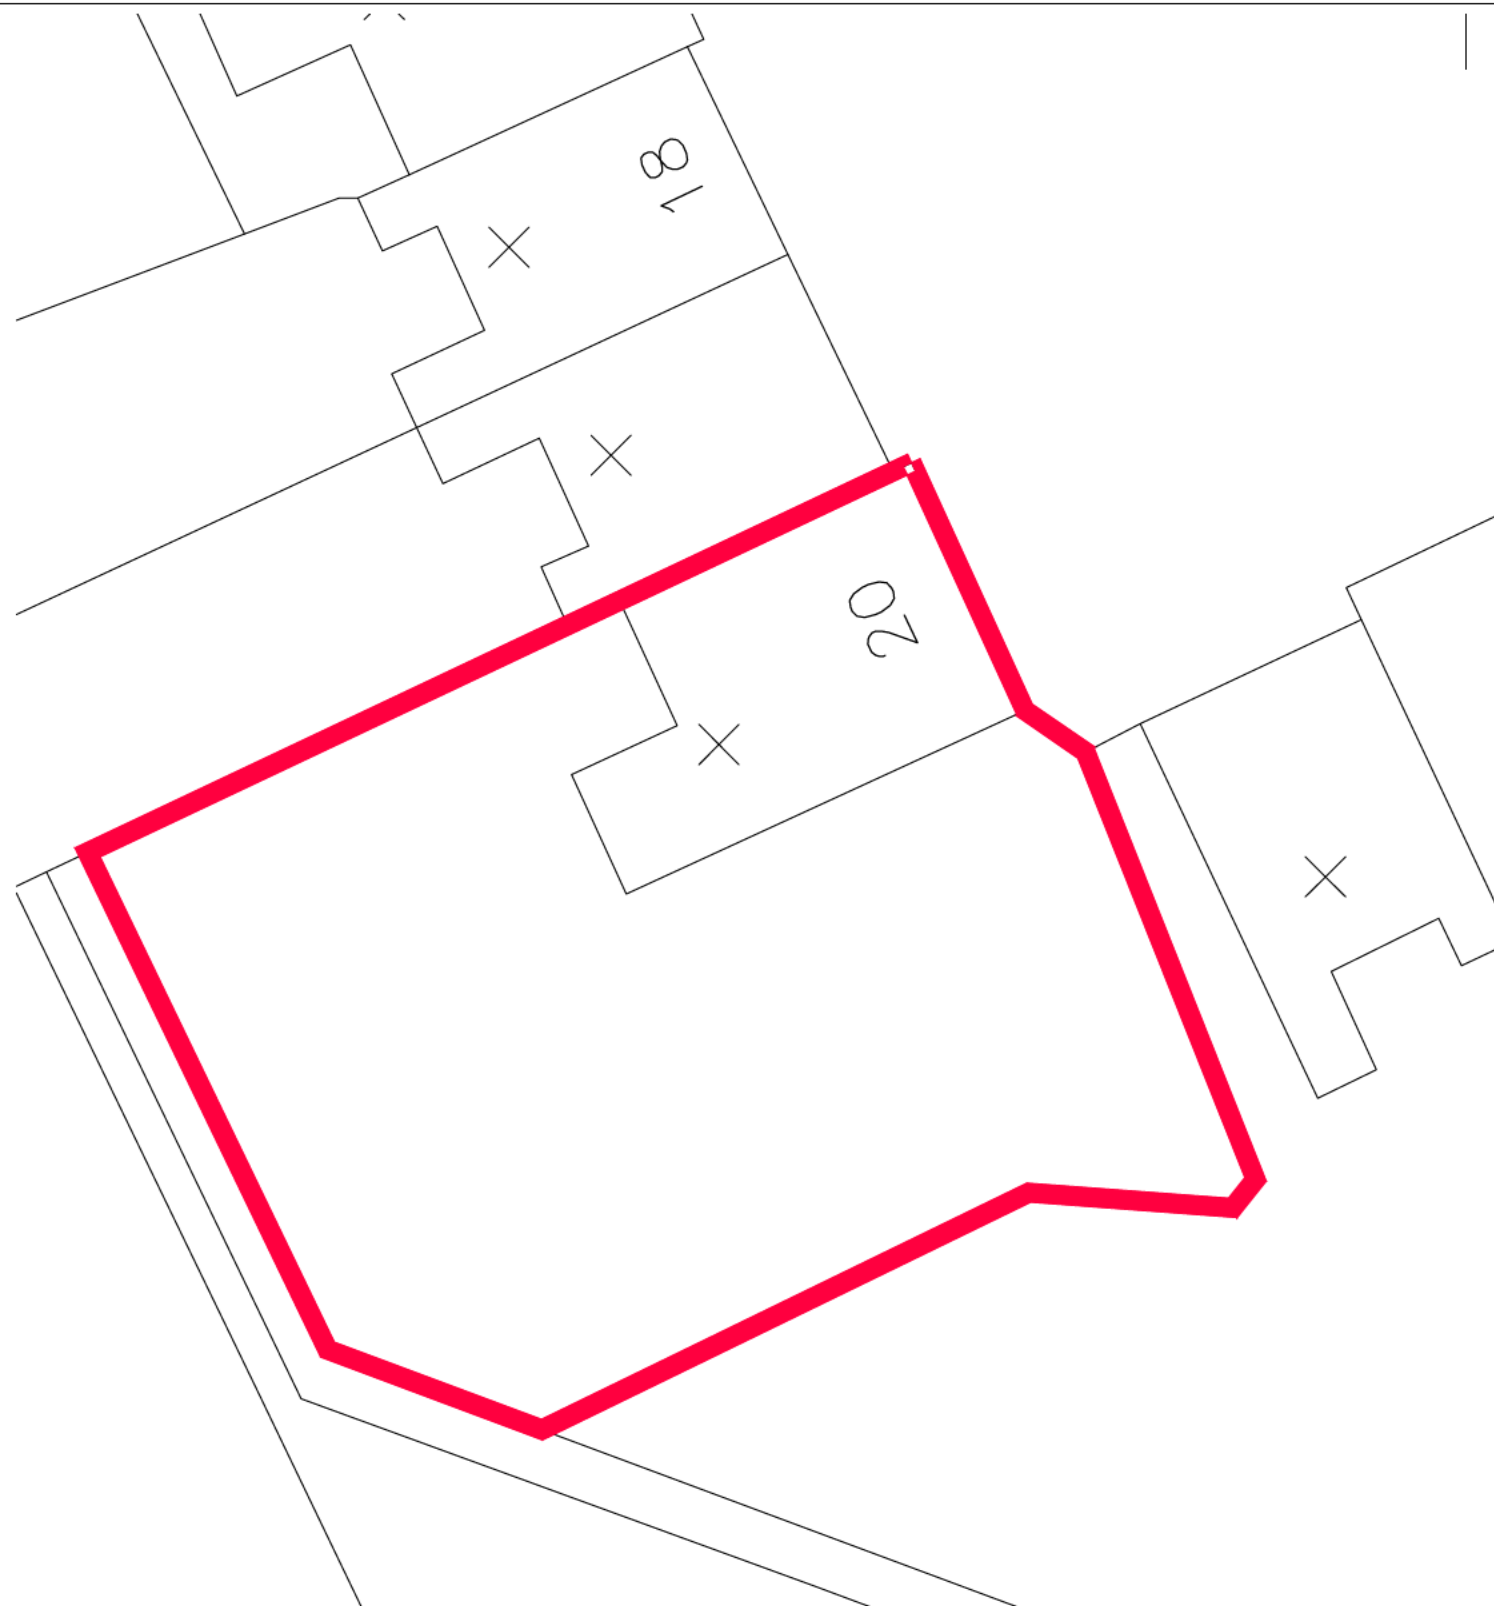

NOTES AND REVISIONS

No dimensions are to be scaled from this drawing. All stated dimensions must be verified on site. be advised of any discrepancies.
This drawing must be read together with the specification/Bill of Quantities and related drawings.

This drawing is for the purpose of obtaining Planning & Building Regulations Approval only. Should the contractor use them to build from then they assume full responsibility for the design.

REV	DESCRIPTION	DRWN	CHKD	DATE
-----	-------------	------	------	------


Client
20 Temple Gardens
Letchworth
SG6 1EQ

Project
External and Internal Alterations


Drawing Title
Site Location &
Block Plan
Existing

Scale	Date	Drawn	Checked
As Shown	Aug 2023	ipl	

Project No	Drawing No	Revision
LD657	E01	

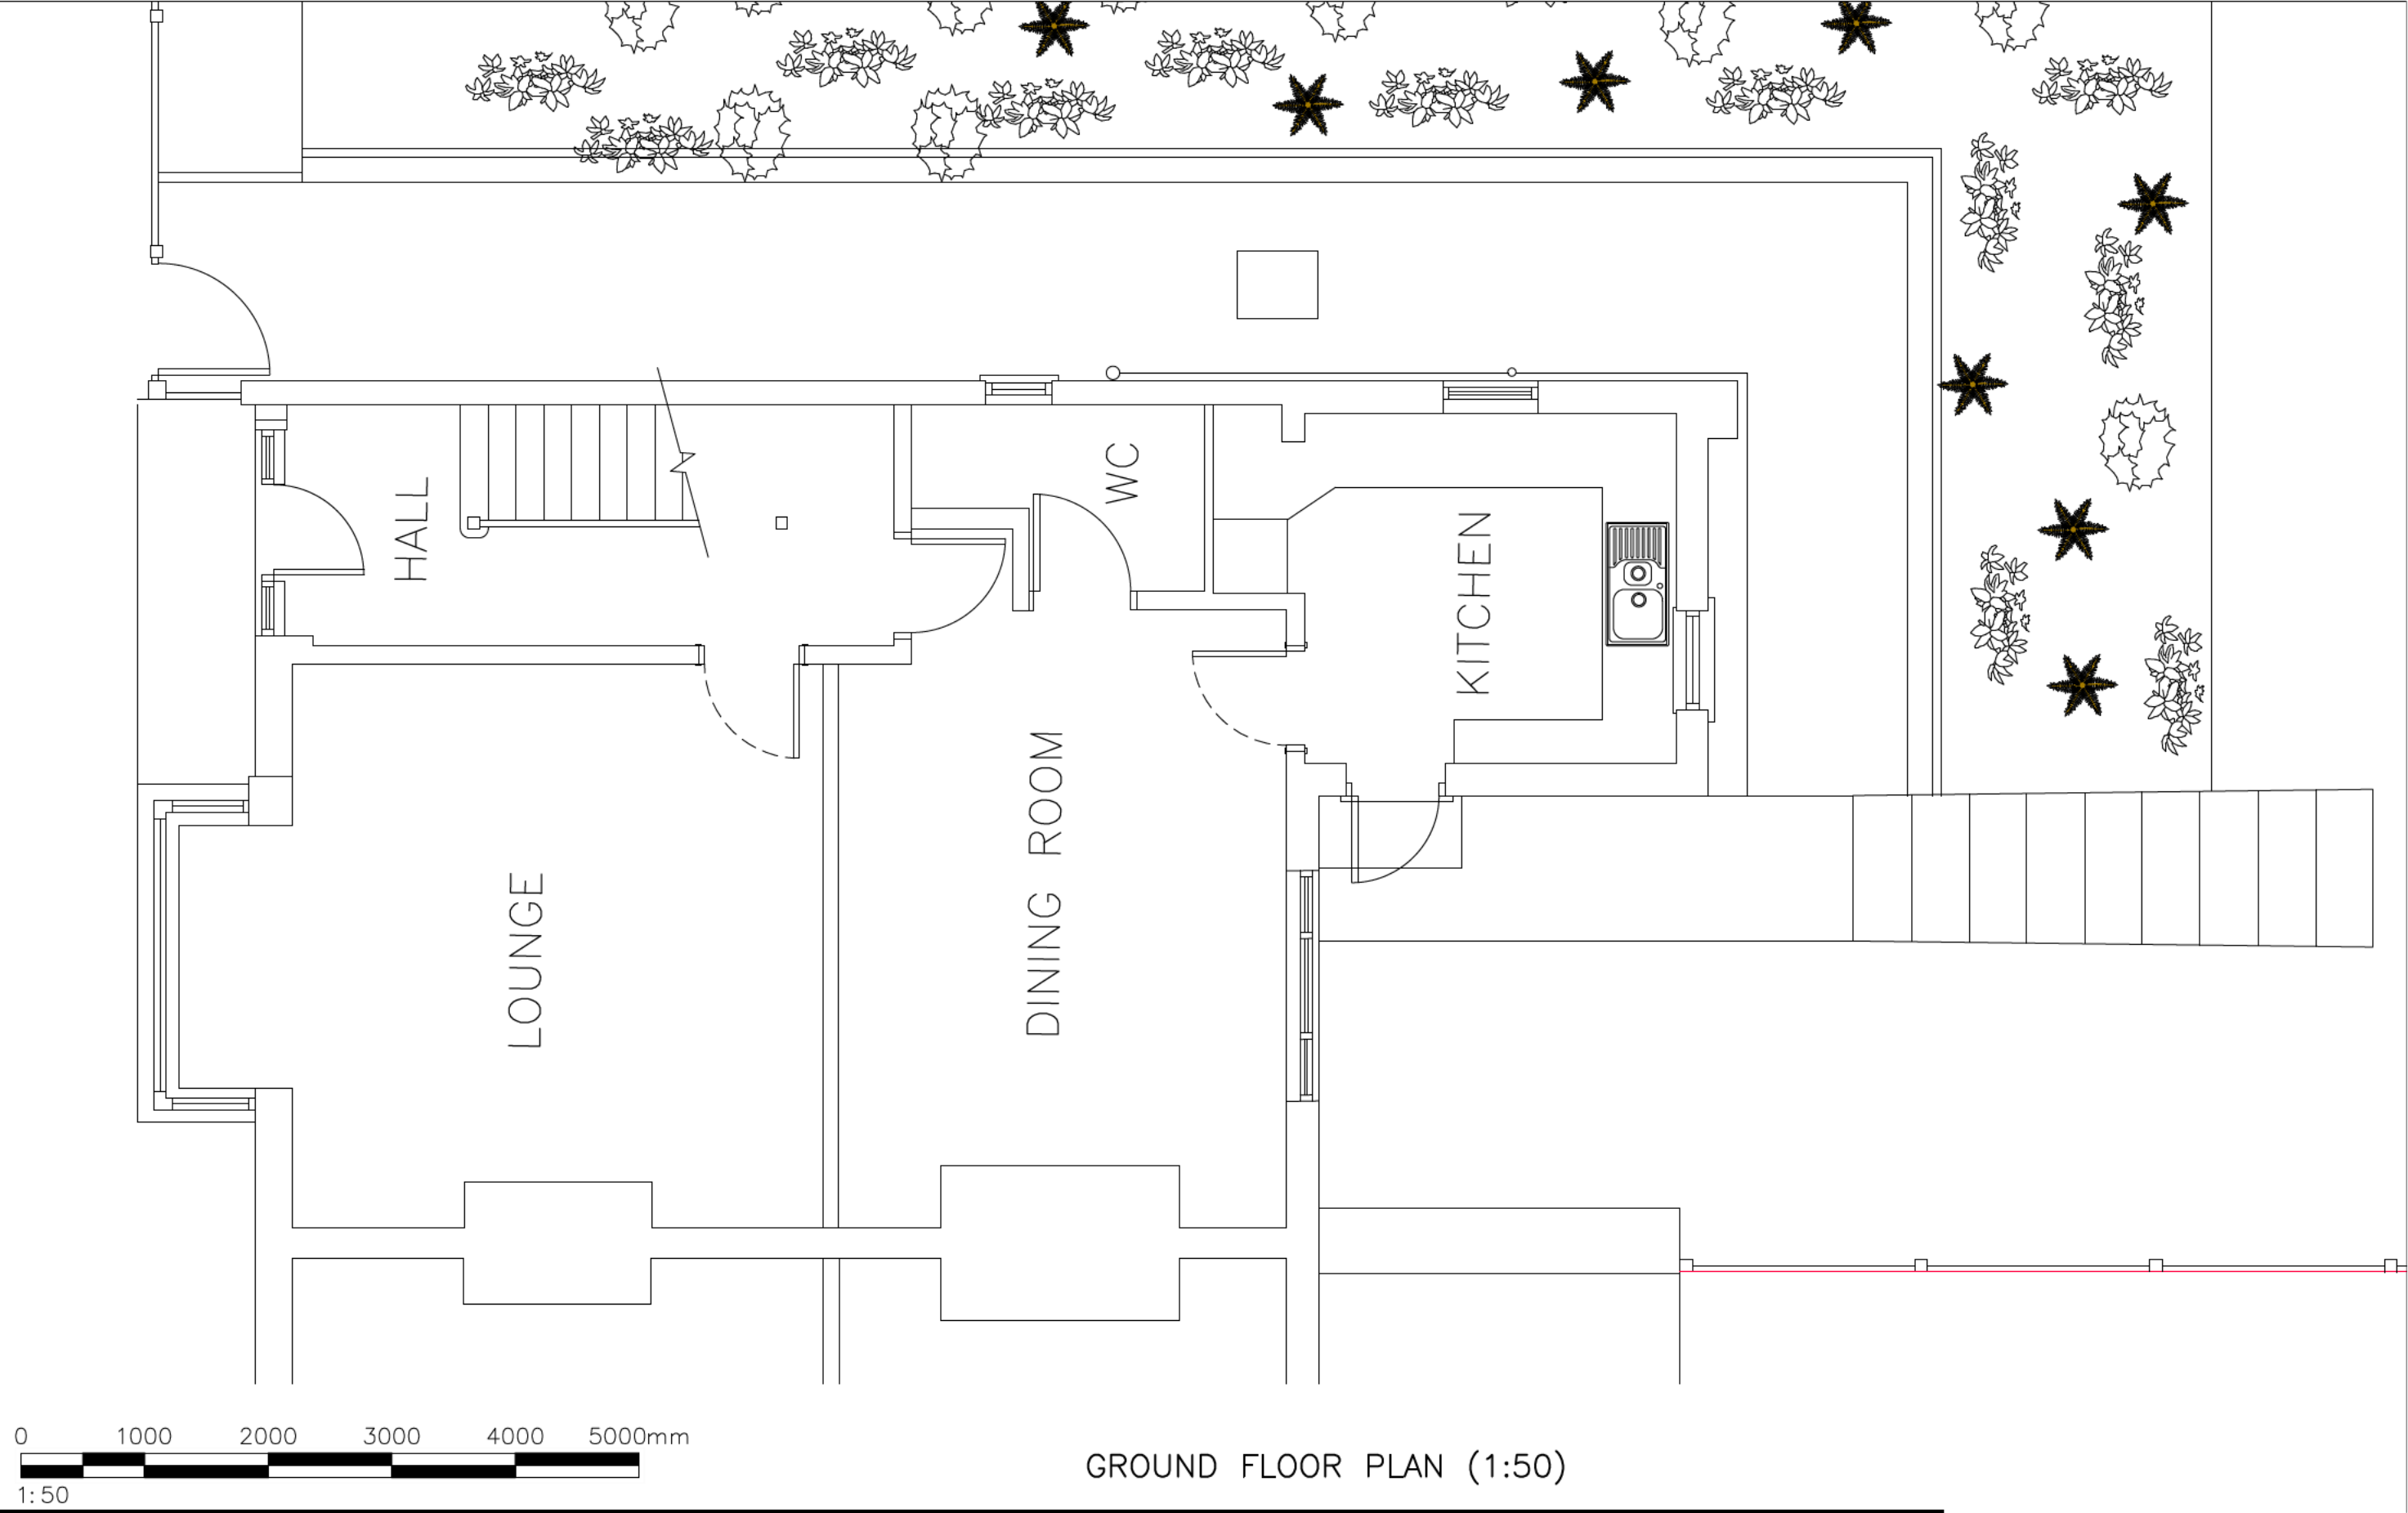

<div>NOTES AND REVISIONS</div> <div>No dimensions are to be scaled from this drawing. All stated dimensions must be verified on site. must be advised of any discrepancies.</div> <div>This drawing must be read together with the specification/Bill of Quantities and related drawings.</div> <div>This drawing is for the purpose of obtaining Planning & Building Regulations Approval only. Should the contractor use them to build from then they assume full responsibility for the design.</div> <table><tr><td>REV</td><td>DESCRIPTION</td><td>DRWN</td><td>CHKD</td><td>DATE</td></tr></table>	REV	DESCRIPTION	DRWN	CHKD	DATE						Client		Drawing Title	
	REV	DESCRIPTION	DRWN	CHKD	DATE									
	20 Temple Gardens		Ground Floor Plan											
	Letchworth													
	SG6 1EQ		Existing											
Project		Scale	Date	Drawn	Checked									
External and Internal Alterations		As Shown	Aug 2023	ipl										
		Project No		Drawing No		Revision								
		LD657		E02										

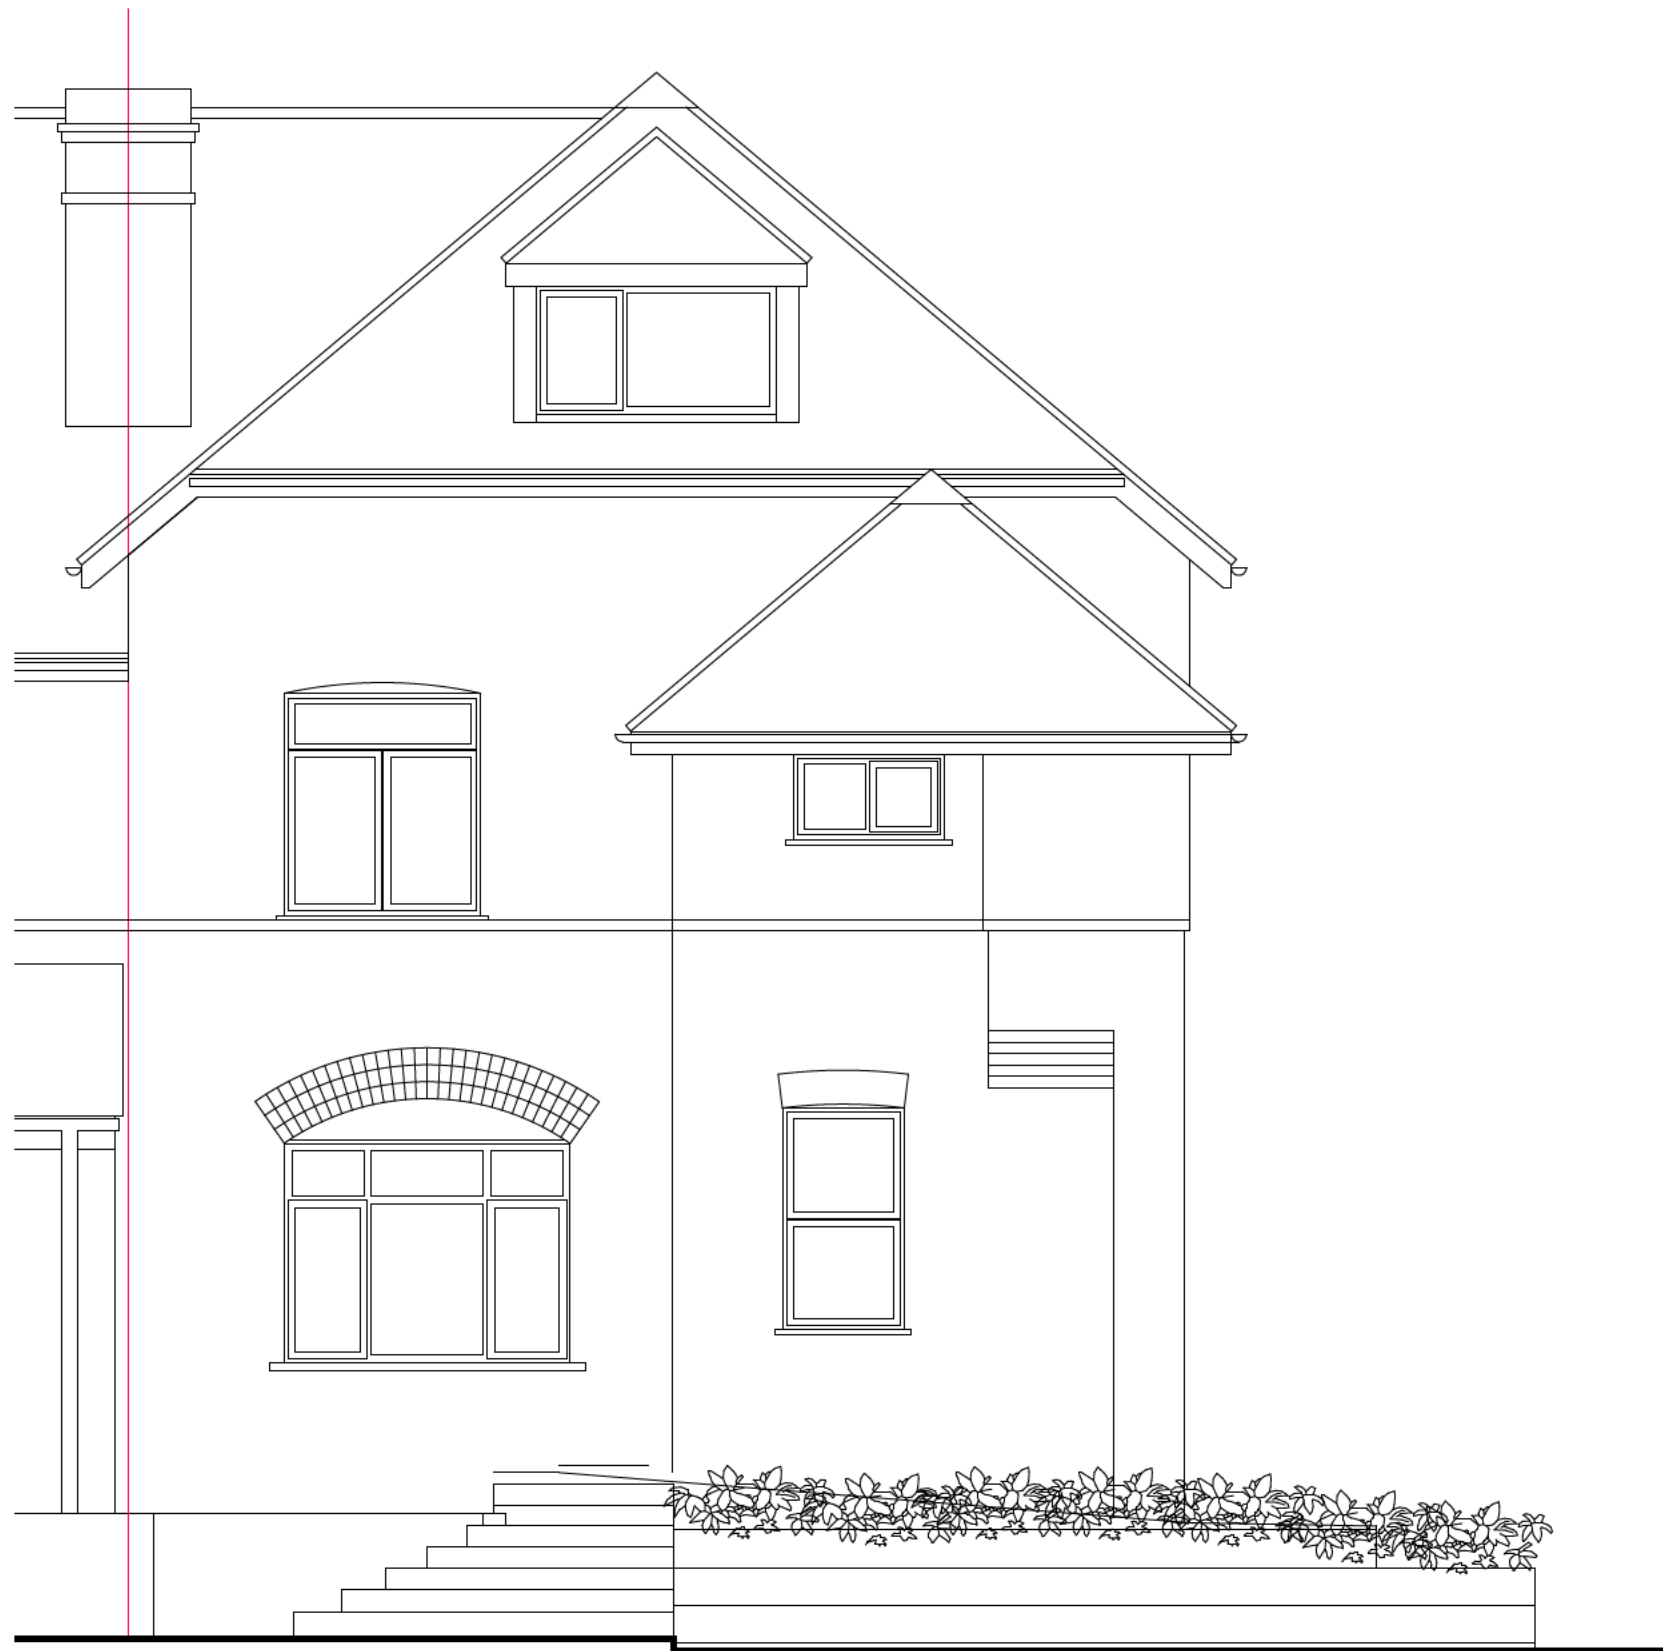

0 1000 2000 3000 4000 5000mm
1:50

REAR ELEVATION (1:50)

NOTES AND REVISIONS

No dimensions are to be scaled from this drawing. All stated dimensions must be verified on site. must be advised of any discrepancies.
This drawing must be read together with the specification/Bill of Quantities and related drawings.

This drawing is for the purpose of obtaining Planning & Building Regulations Approval only. Should the contractor use them to build from then they assume full responsibility for the design.

REV DESCRIPTION

DRWN CHKD DATE

Client

20 Temple Gardens
Letchworth
SG6 1EQ

Project

External and Internal Alterations

Drawing Title

Rear Elevation

Existing

Scale

As Shown

Date

Aug 2023

Drawn

ipl

Checked


Project No

LD657

Drawing No

E03

Revision

 

SIDE ELEVATION (1:50)

NOTES AND REVISIONS

No dimensions are to be scaled from this drawing. All stated dimensions must be verified on site. must be advised of any discrepancies.
This drawing must be read together with the specification/Bill of Quantities and related drawings.

This drawing is for the purpose of obtaining Planning & Building Regulations Approval only. Should the contractor use them to build from then they assume full responsibility for the design.

REV	DESCRIPTION	DRWN	CHKD	DATE


Client
**20 Temple Gardens
Letchworth
SG6 1EQ**

Project
External and Internal Alterations


Drawing Title
**Side Elevation

Existing**

Scale As Shown	Date Aug 2023	Drawn ipl	Checked
Project No LD657	Drawing No E04	Revision	

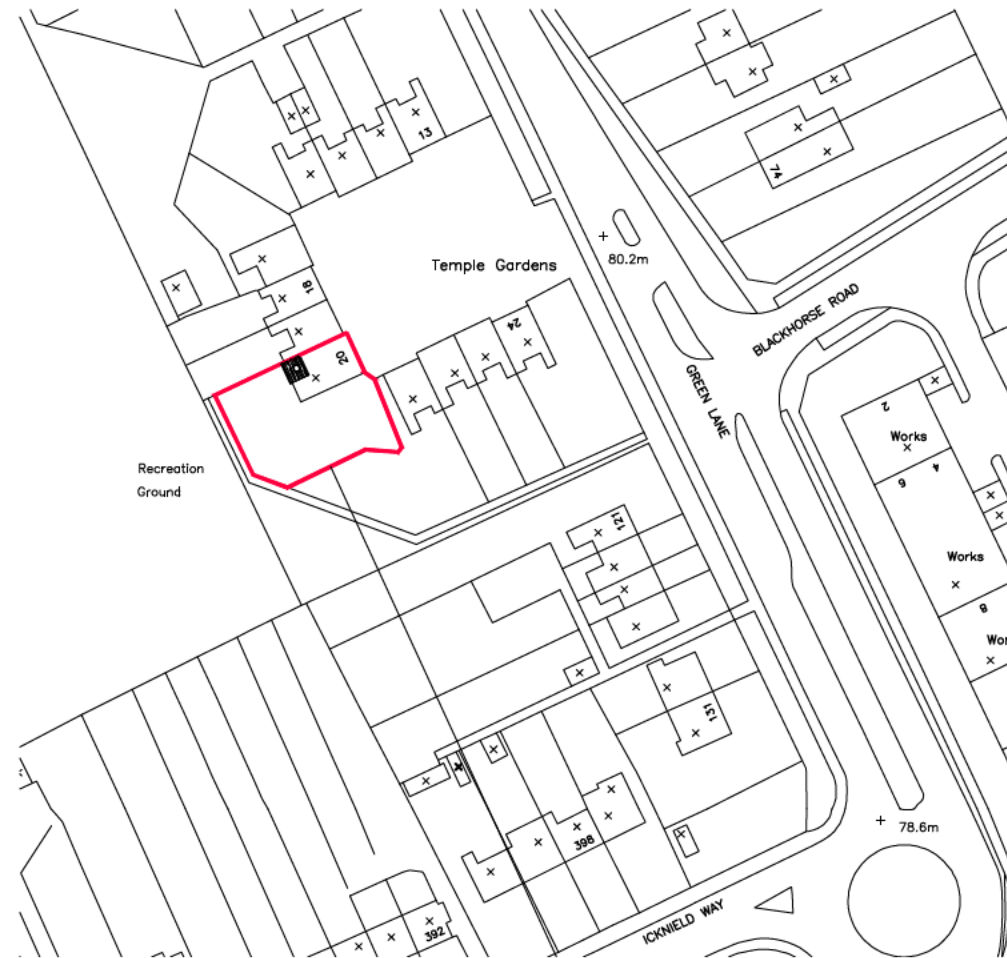

LOCATION PLAN (1:1250)

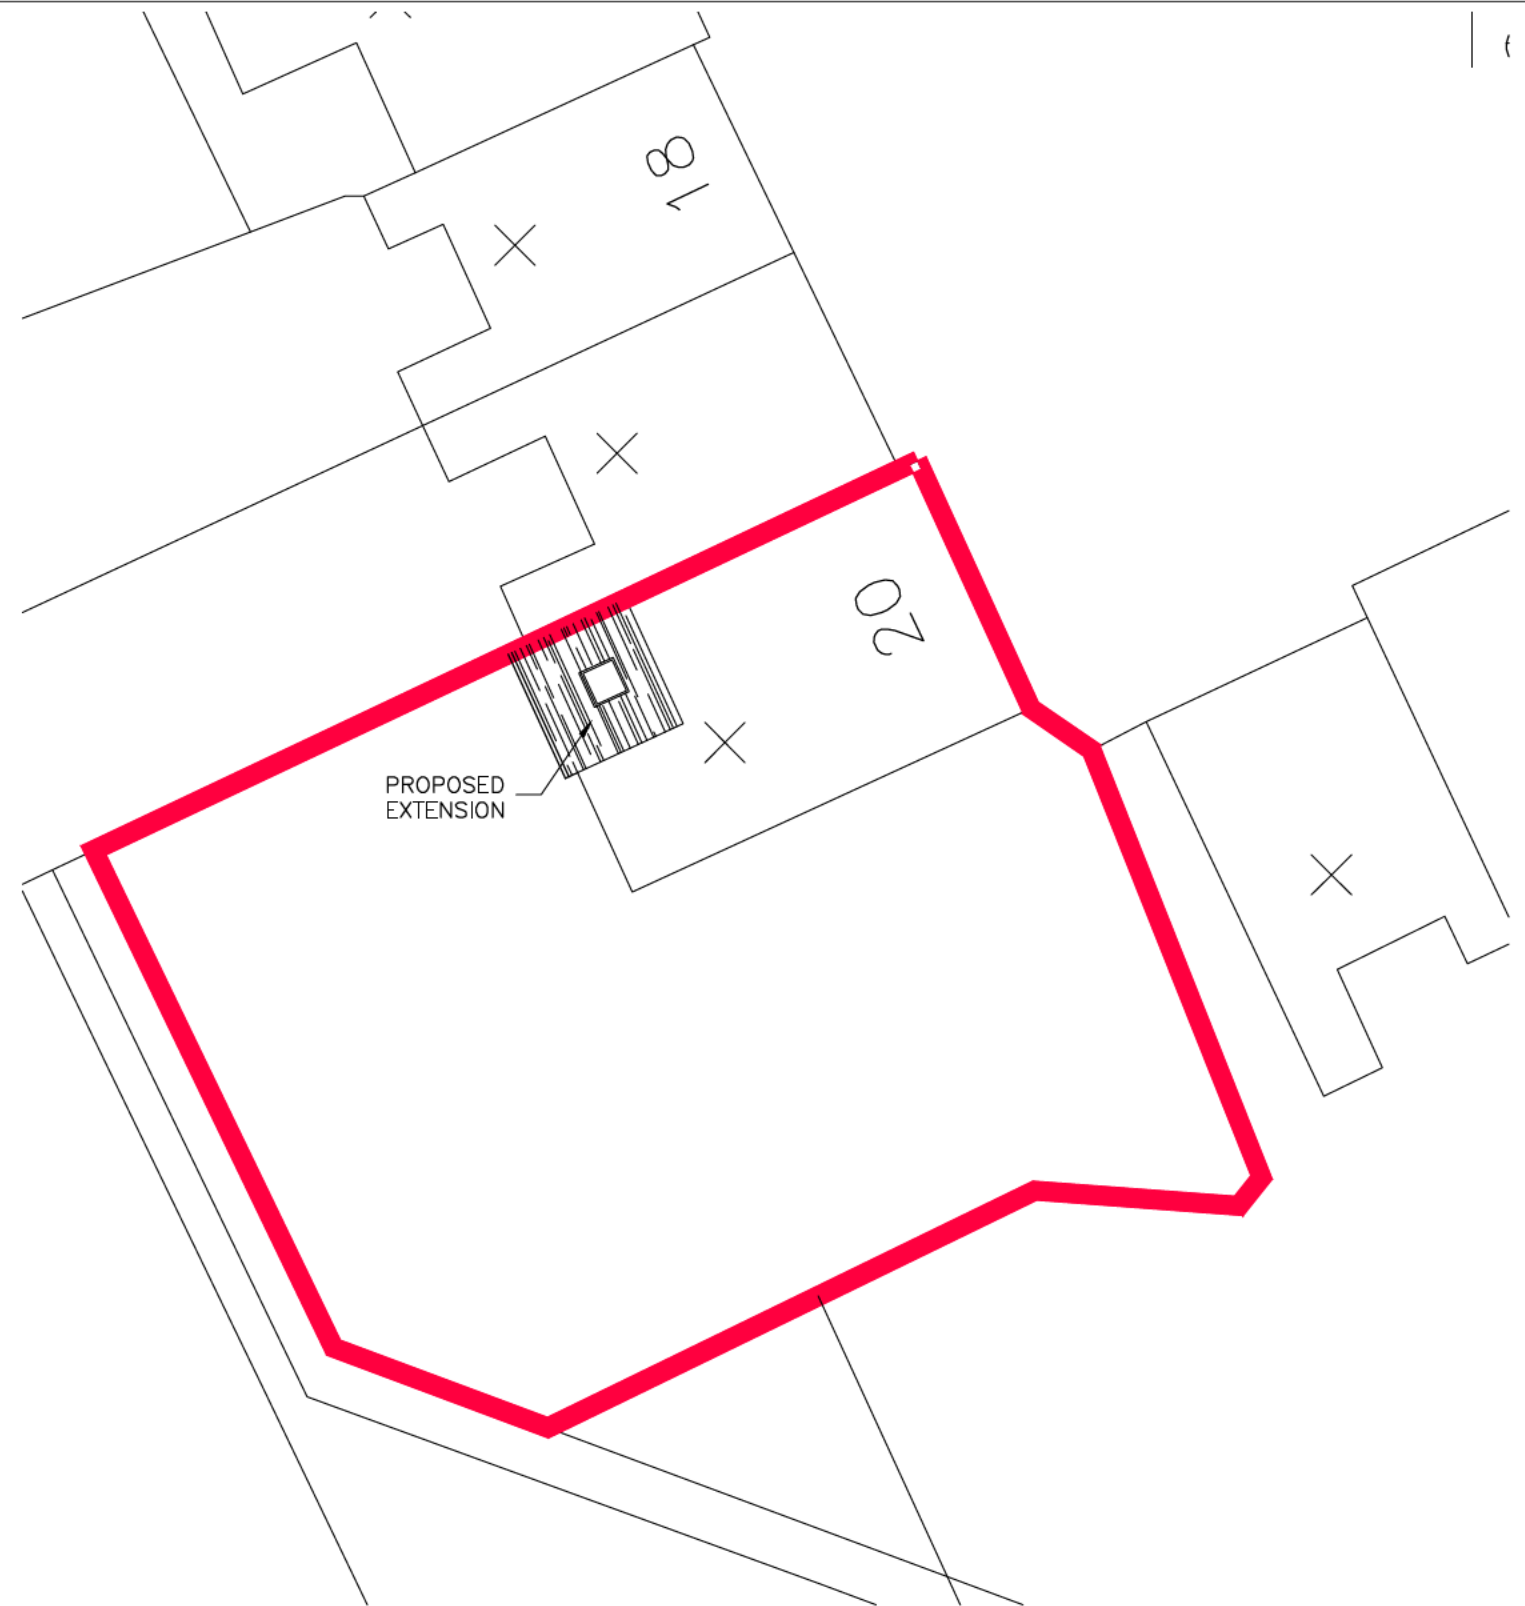

BLOCK PLAN (1:200)



NOTES AND REVISIONS

No dimensions are to be scaled from this drawing. All stated dimensions must be verified on site. must be advised of any discrepancies.
This drawing must be read together with the specification/Bill of Quantities and related drawings.

This drawing is for the purpose of obtaining Planning & Building Regulations Approval only. Should the contractor use them to build from then they assume full responsibility for the design.

REV	DESCRIPTION	DRWN	CHKD	DATE


Client
**20 Temple Gardens
Letchworth
SG6 1EQ**

Project
External and Internal Alterations

Drawing Title
**Site Location &
Block Plan
Proposed**

Scale	Date	Drawn	Checked
As Shown	Aug 2023	ipl	

Project No	Drawing No	Revision
LD657	P01	

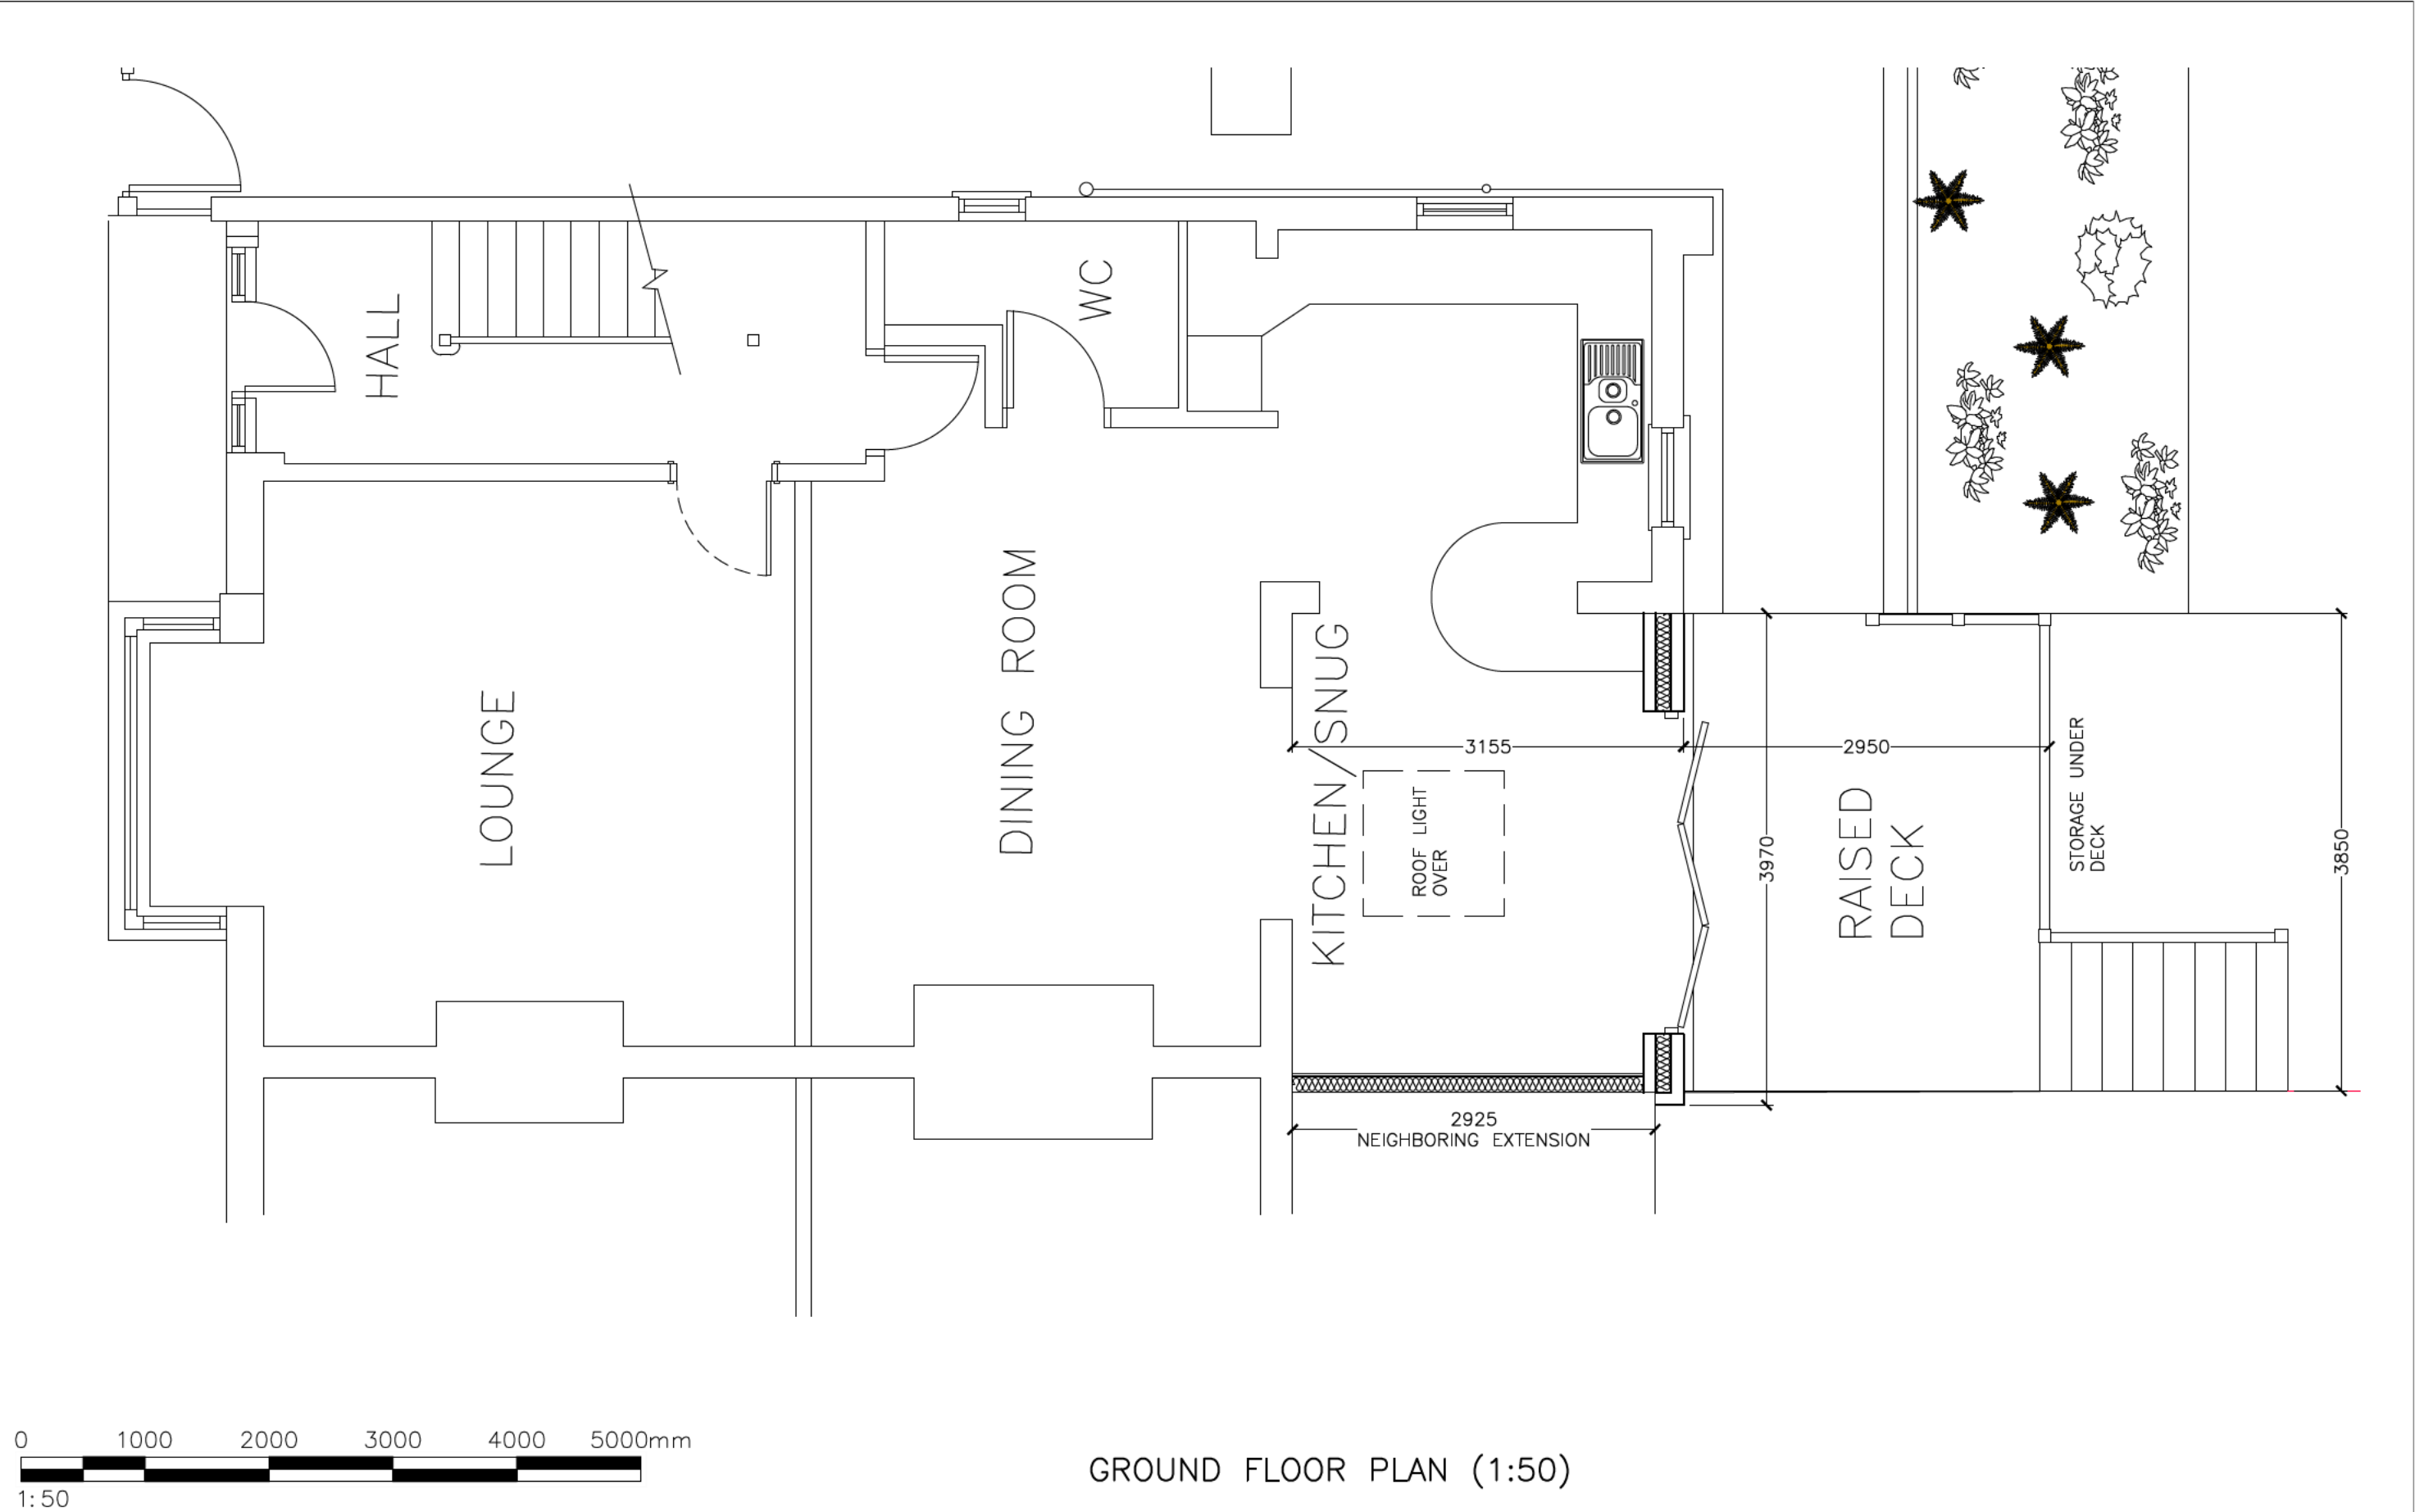


GROUND FLOOR PLAN (1:50)

<div>NOTES AND REVISIONS</div> <div>No dimensions are to be scaled from this drawing. All stated dimensions must be verified on site. must be advised of any discrepancies.</div> <div>This drawing must be read together with the specification/Bill of Quantities and related drawings.</div> <div>This drawing is for the purpose of obtaining Planning & Building Regulations Approval only. Should the contractor use them to build from then they assume full responsibility for the design.</div>						<div>Client</div> <div>20 Temple Gardens</div> <div>Letchworth</div> <div>SG6 1EQ</div>	<div>Drawing Title</div> <div>Ground Floor Plan</div> <div>Proposed</div>			
						<div>Project</div> <div>External and Internal Alterations</div>	<div>Scale</div> <div>As Shown</div>	<div>Date</div> <div>Aug 2023</div>	<div>Drawn</div> <div>ipl</div>	<div>Checked</div>
							<div>Project No</div> <div>LD657</div>	<div>Drawing No</div> <div>P02</div>	<div>Revision</div>	
	REV	DESCRIPTION		DRWN	CHKD	DATE				



REAR ELEVATION (1:50)

<div>NOTES AND REVISIONS</div> <div>No dimensions are to be scaled from this drawing. All stated dimensions must be verified on site. must be advised of any discrepancies. This drawing must be read together with the specification/Bill of Quantities and related drawings. This drawing is for the purpose of obtaining Planning & Building Regulations Approval only. Should the contractor use them to build from then they assume full responsibility for the design.</div> <div>REVDESCRIPTIONDRWNCHKDDATE</div>					Client 20 Temple Gardens Letchworth SG6 1EQ	Drawing Title Rear Elevation				
						Project External and Internal Alterations	Scale As Shown	Date Aug 2023	Drawn ipl	Checked
							Project No LD657	Drawing No P03	Revision	

 

SIDE ELEVATION (1:50)

NOTES AND REVISIONS

No dimensions are to be scaled from this drawing. All stated dimensions must be verified on site. must be advised of any discrepancies.
This drawing must be read together with the specification/Bill of Quantities and related drawings.
This drawing is for the purpose of obtaining Planning & Building Regulations Approval only. Should the contractor use them to build from then they assume full responsibility for the design.

REV	DESCRIPTION	DRWN	CHKD	DATE
-----	-------------	------	------	------

Client
**20 Temple Gardens
Letchworth
SG6 1EQ**

Project
External and Internal Alterations

Drawing Title
Side Elevation

Proposed

Scale	Date	Drawn	Checked
As Shown	Aug 2023	ipl	

Project No	Drawing No	Revision
LD657	P04	