


Site Plan 1:200

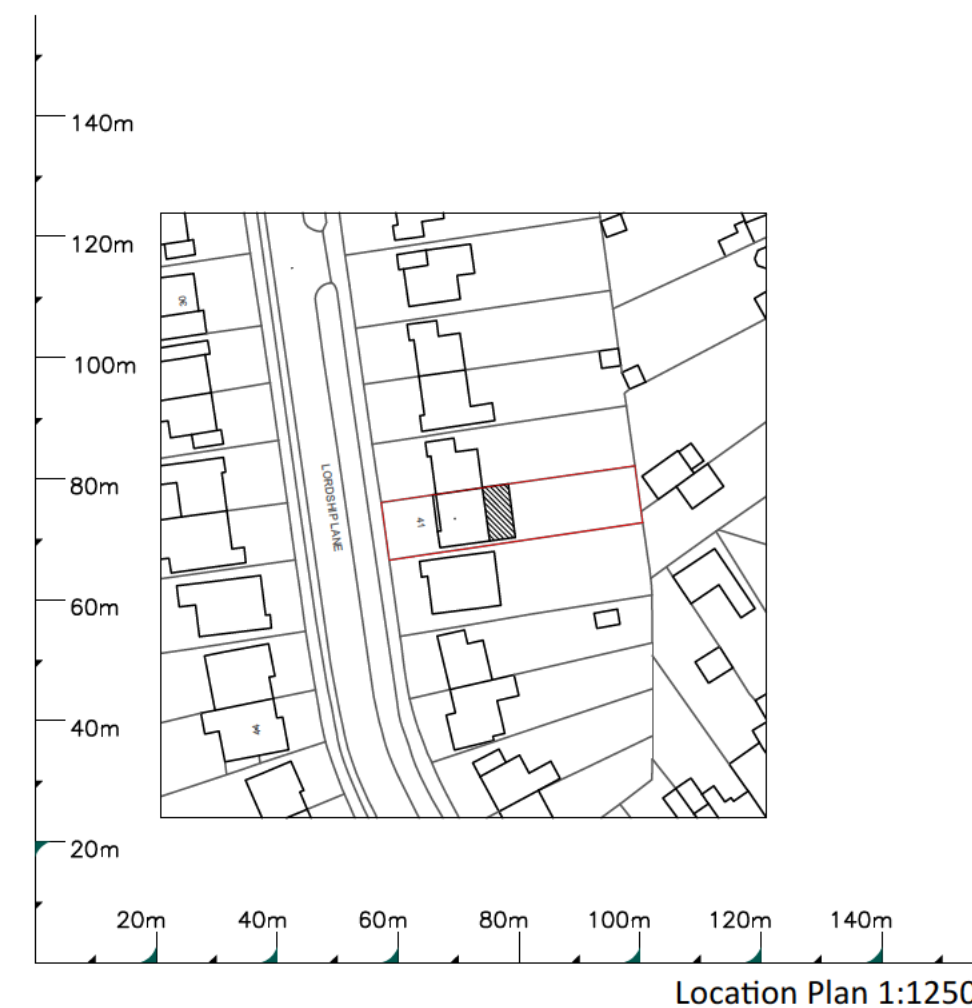

Location Plan 1:1250

NOTE: All measurements to be checked on site and not scaled from this drawing. Any discrepancies to be reported to the Designer.

Party wall (etc) act 1996 to be agreed with adjoining neighbours prior to commencement of works.

All works to the satisfaction of local authority inspector.

No deviation from these drawing what so ever unless agreed in writing with the Designer.


SITE ADDRESS:  
41 Lordship Lane,  
Letchworth Garden  
City, SG6 2BJ

DESCRIPTION: Single-Storey Rear  
Extension and Internal Alterations


DATE: 30/10/23  
SCALE: 1:500 / 1:1250  
DRAWING NUMBER: KS/41LL/SLP1



Existing Front Elevation

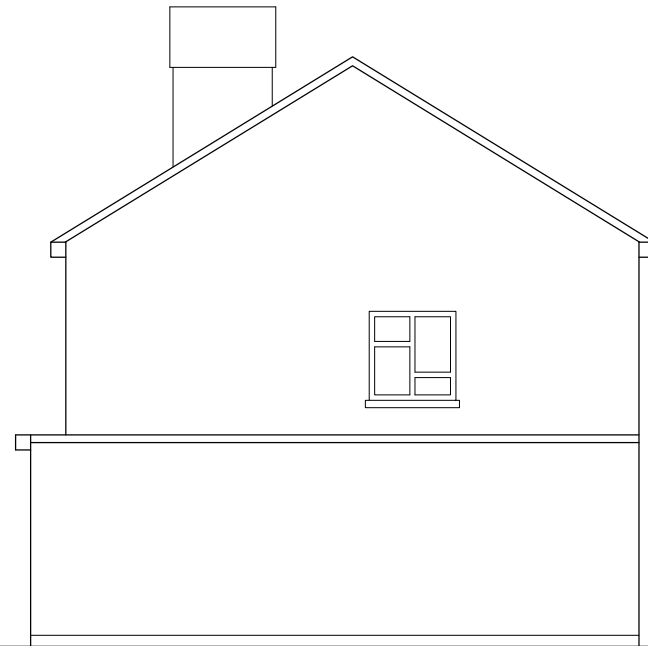



Existing Side Elevation

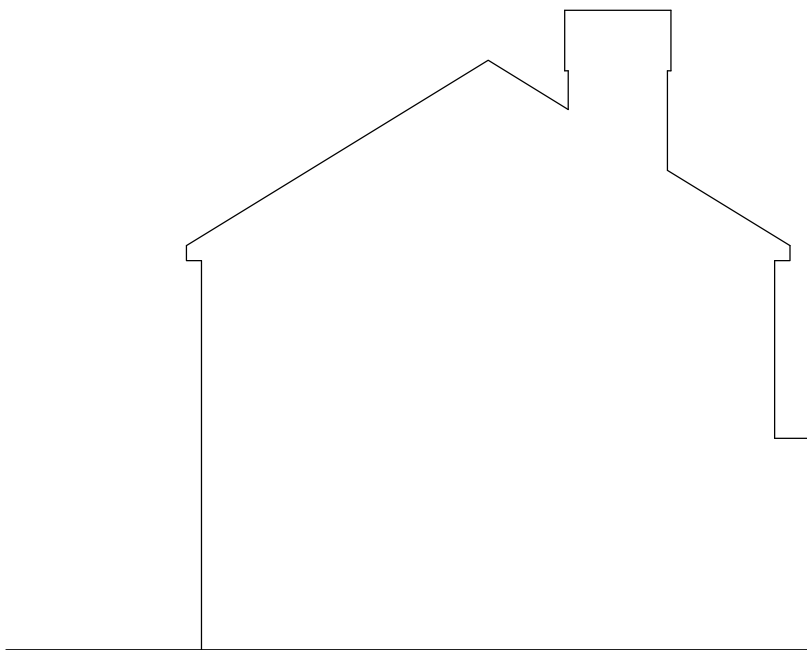

Existing Side Elevation



Existing Rear Elevation

  

Reference 1:100

NOTE: All measurements to be checked on site and not scaled from this drawing. Any discrepancies to be reported to the Designer.


Party wall (etc) act 1996 to be agreed with adjoining neighbours prior to commencement of works.

All works to the satisfaction of local authority inspector.  
No deviation from these drawing what so ever unless agreed in writing with the Designer.


SITE ADDRESS:  
41 Lordship Lane,  
Letchworth Garden  
City, SG6 2BJ

DESCRIPTION: Single-Storey Rear  
Extension and Internal Alterations


DATE: 30/10/23  
SCALE: 1:100  
DRAWING NUMBER: KS/41LL/PL/EE

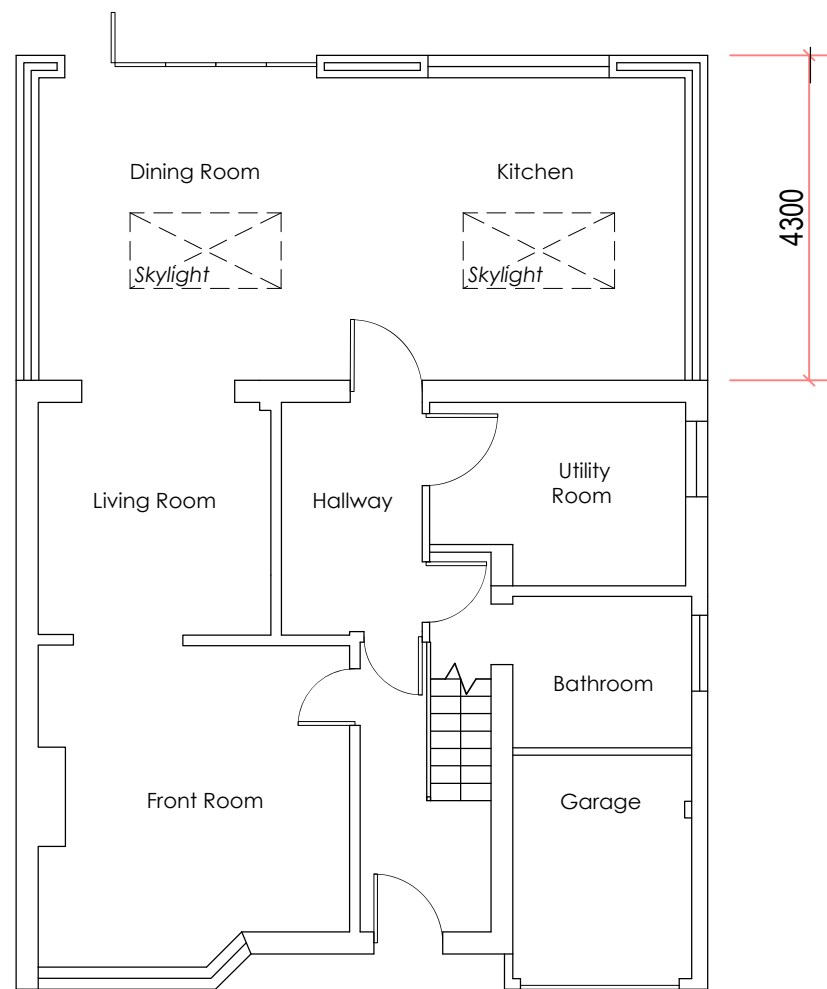


Proposed Ground Floor

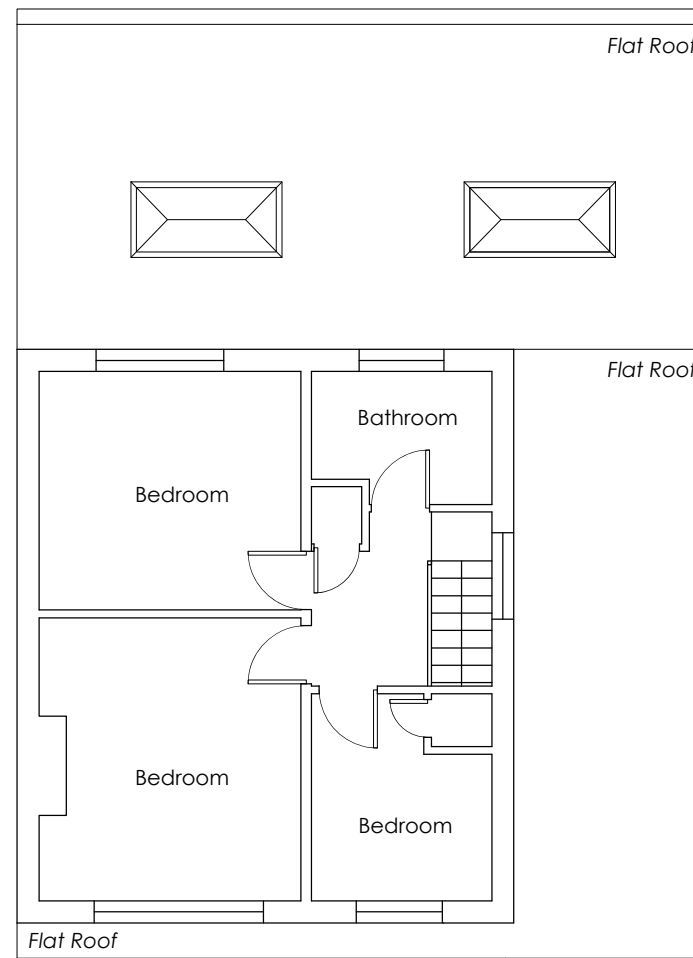

Proposed First Floor

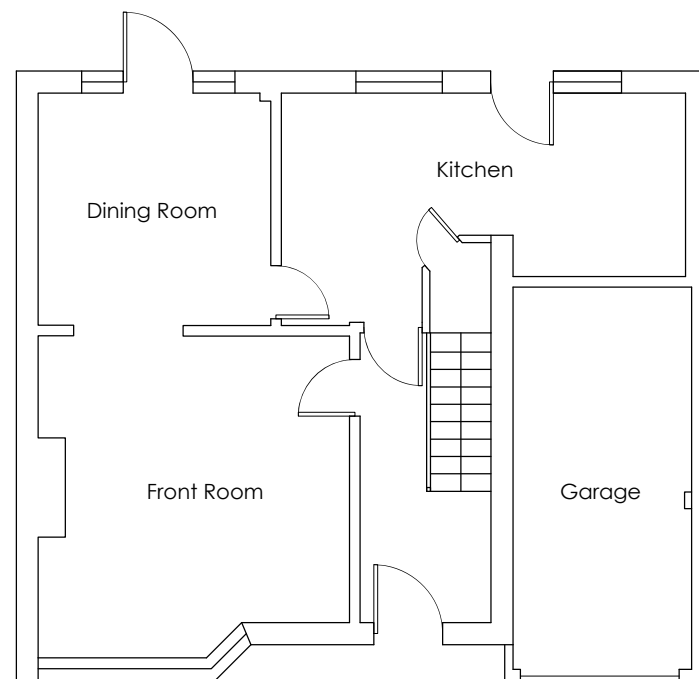

Existing Ground Floor

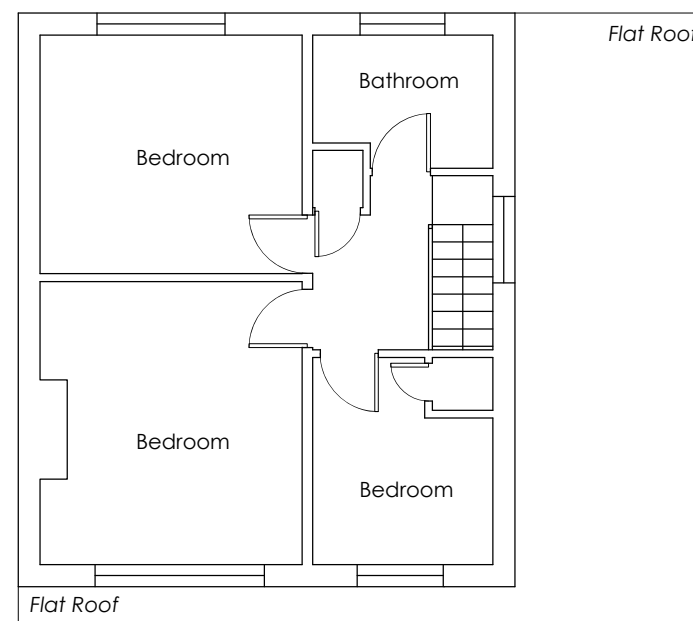

Existing First Floor

NOTE: All measurements to be checked on site and not scaled from this drawing. Any discrepancies to be reported to the Designer.

Party wall (etc) act 1996 to be agreed with adjoining neighbours prior to commencement of works.

All works to the satisfaction of local authority inspector.

No deviation from these drawing what so ever unless agreed in writing with the Designer.

SITE ADDRESS:  
41 Lordship Lane,  
Letchworth Garden  
City, SG6 2BJ

DESCRIPTION: Single-Storey Rear  
Extension and Internal Alterations


DATE: 15/11/23  
SCALE: 1:100  
DRAWING NUMBER: KS/41LL/PL1A



Proposed Front Elevation



Proposed Side Elevation

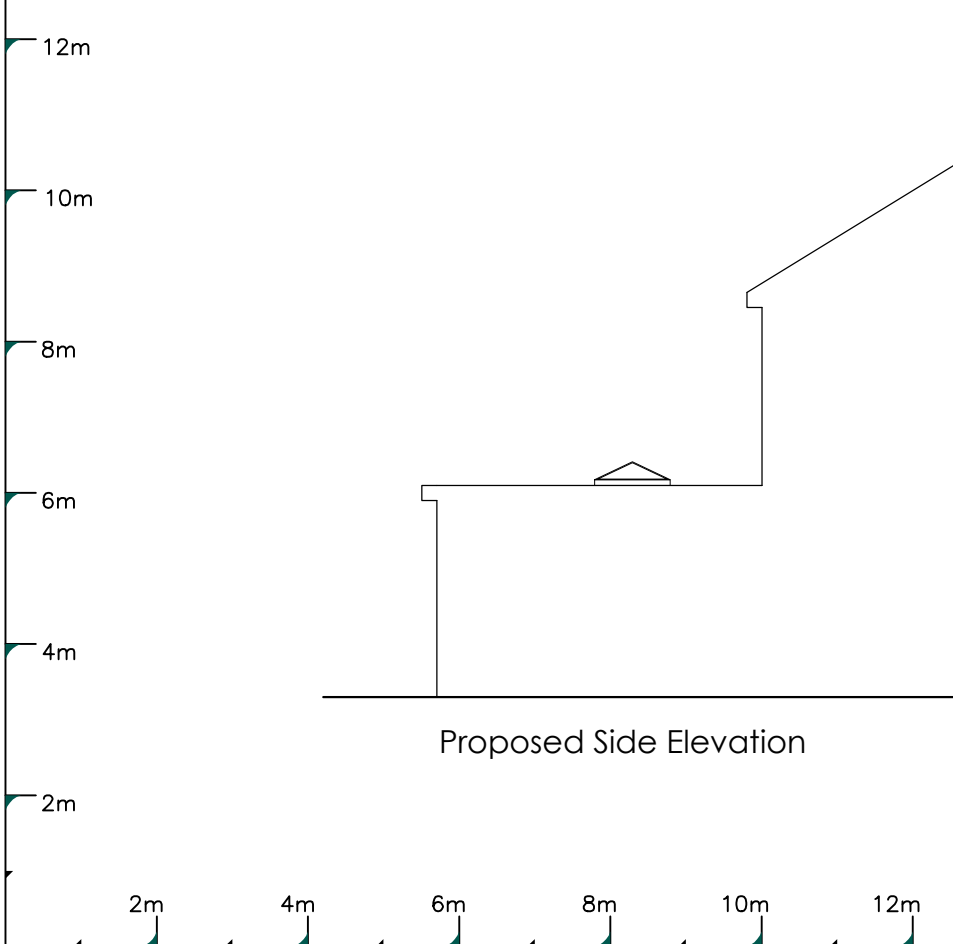

Proposed Side Elevation



Proposed Rear Elevation

Reference 1:100

NOTE: All measurements to be checked on site and not scaled from this drawing. Any discrepancies to be reported to the Designer.

Party wall (etc) act 1996 to be agreed with adjoining neighbours prior to commencement of works.

All works to the satisfaction of local authority inspector.

No deviation from these drawing what so ever unless agreed in writing with the Designer.

SITE ADDRESS:  
41 Lordship Lane,  
Letchworth Garden  
City, SG6 2BJ

DESCRIPTION: Single-Storey Rear  
Extension and Internal Alterations

DATE: 15/11/23  
SCALE: 1:100  
DRAWING NUMBER: KS/41LL/PL/PE