

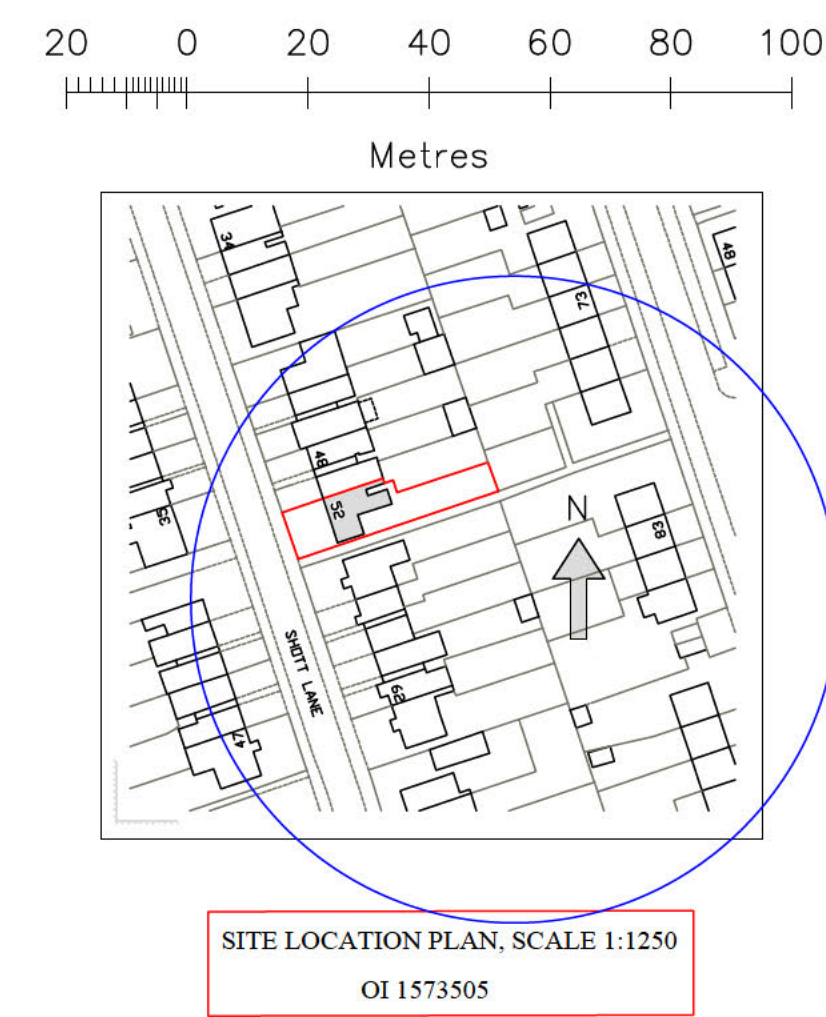
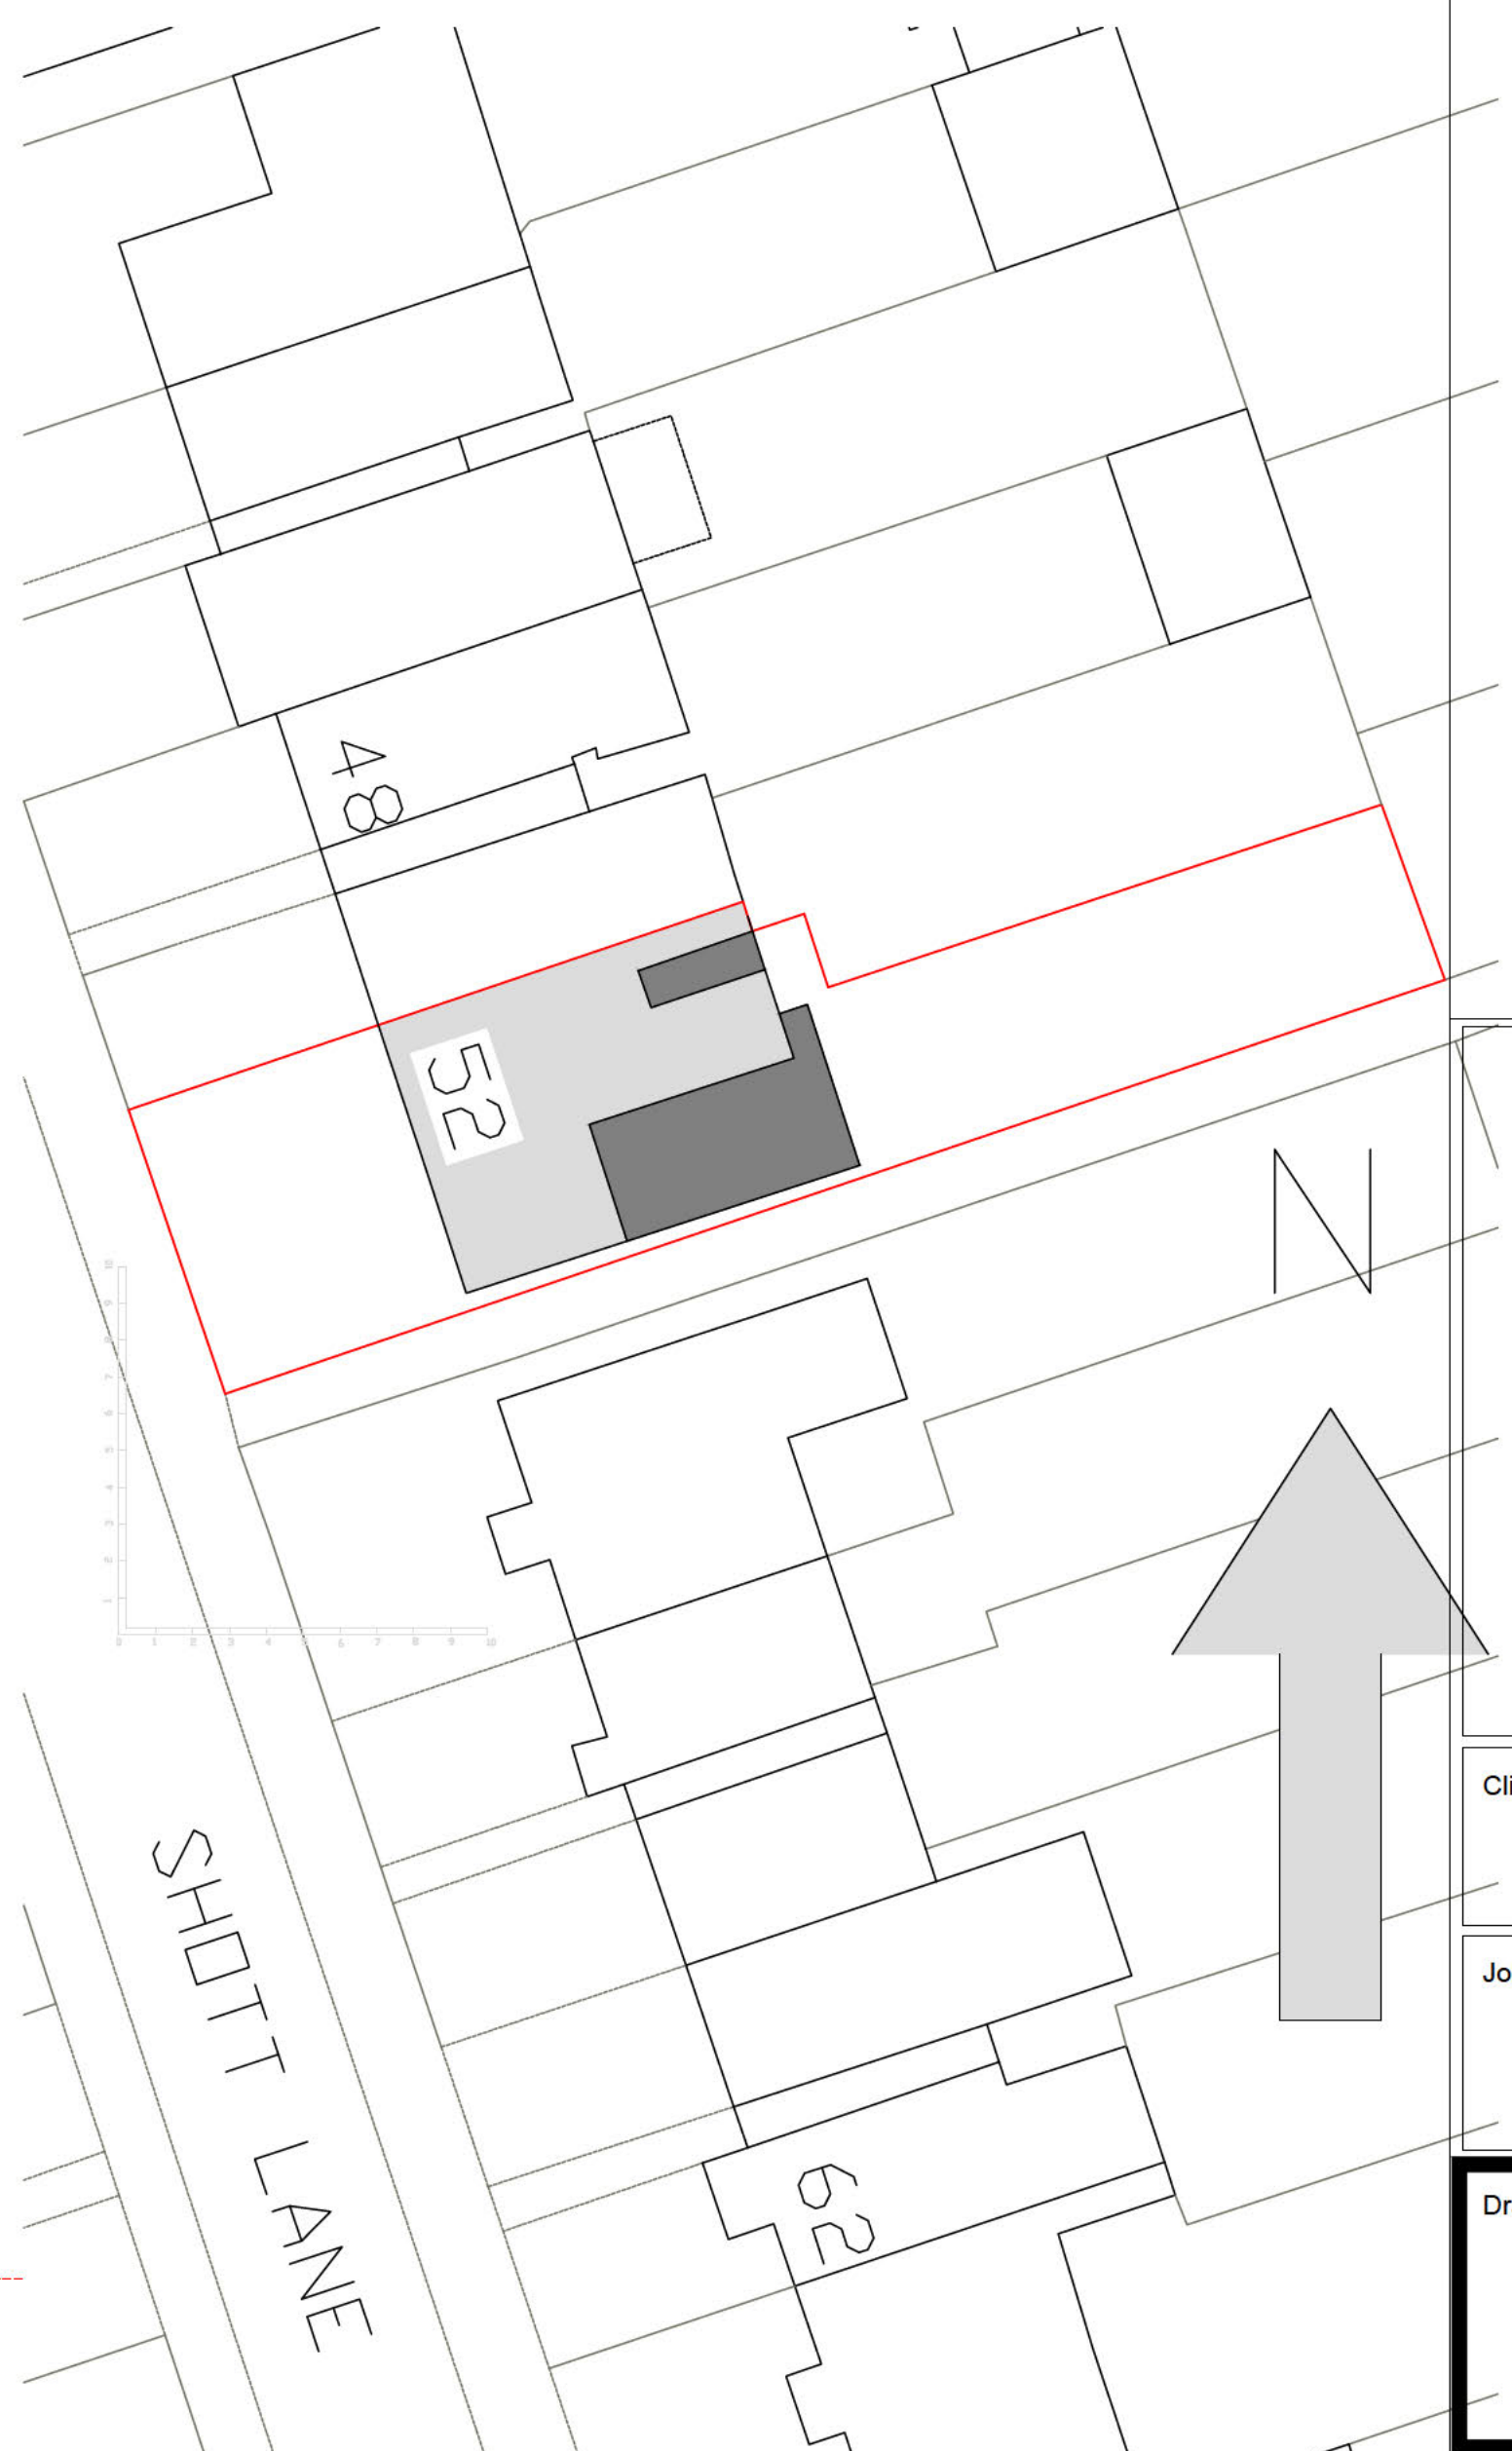
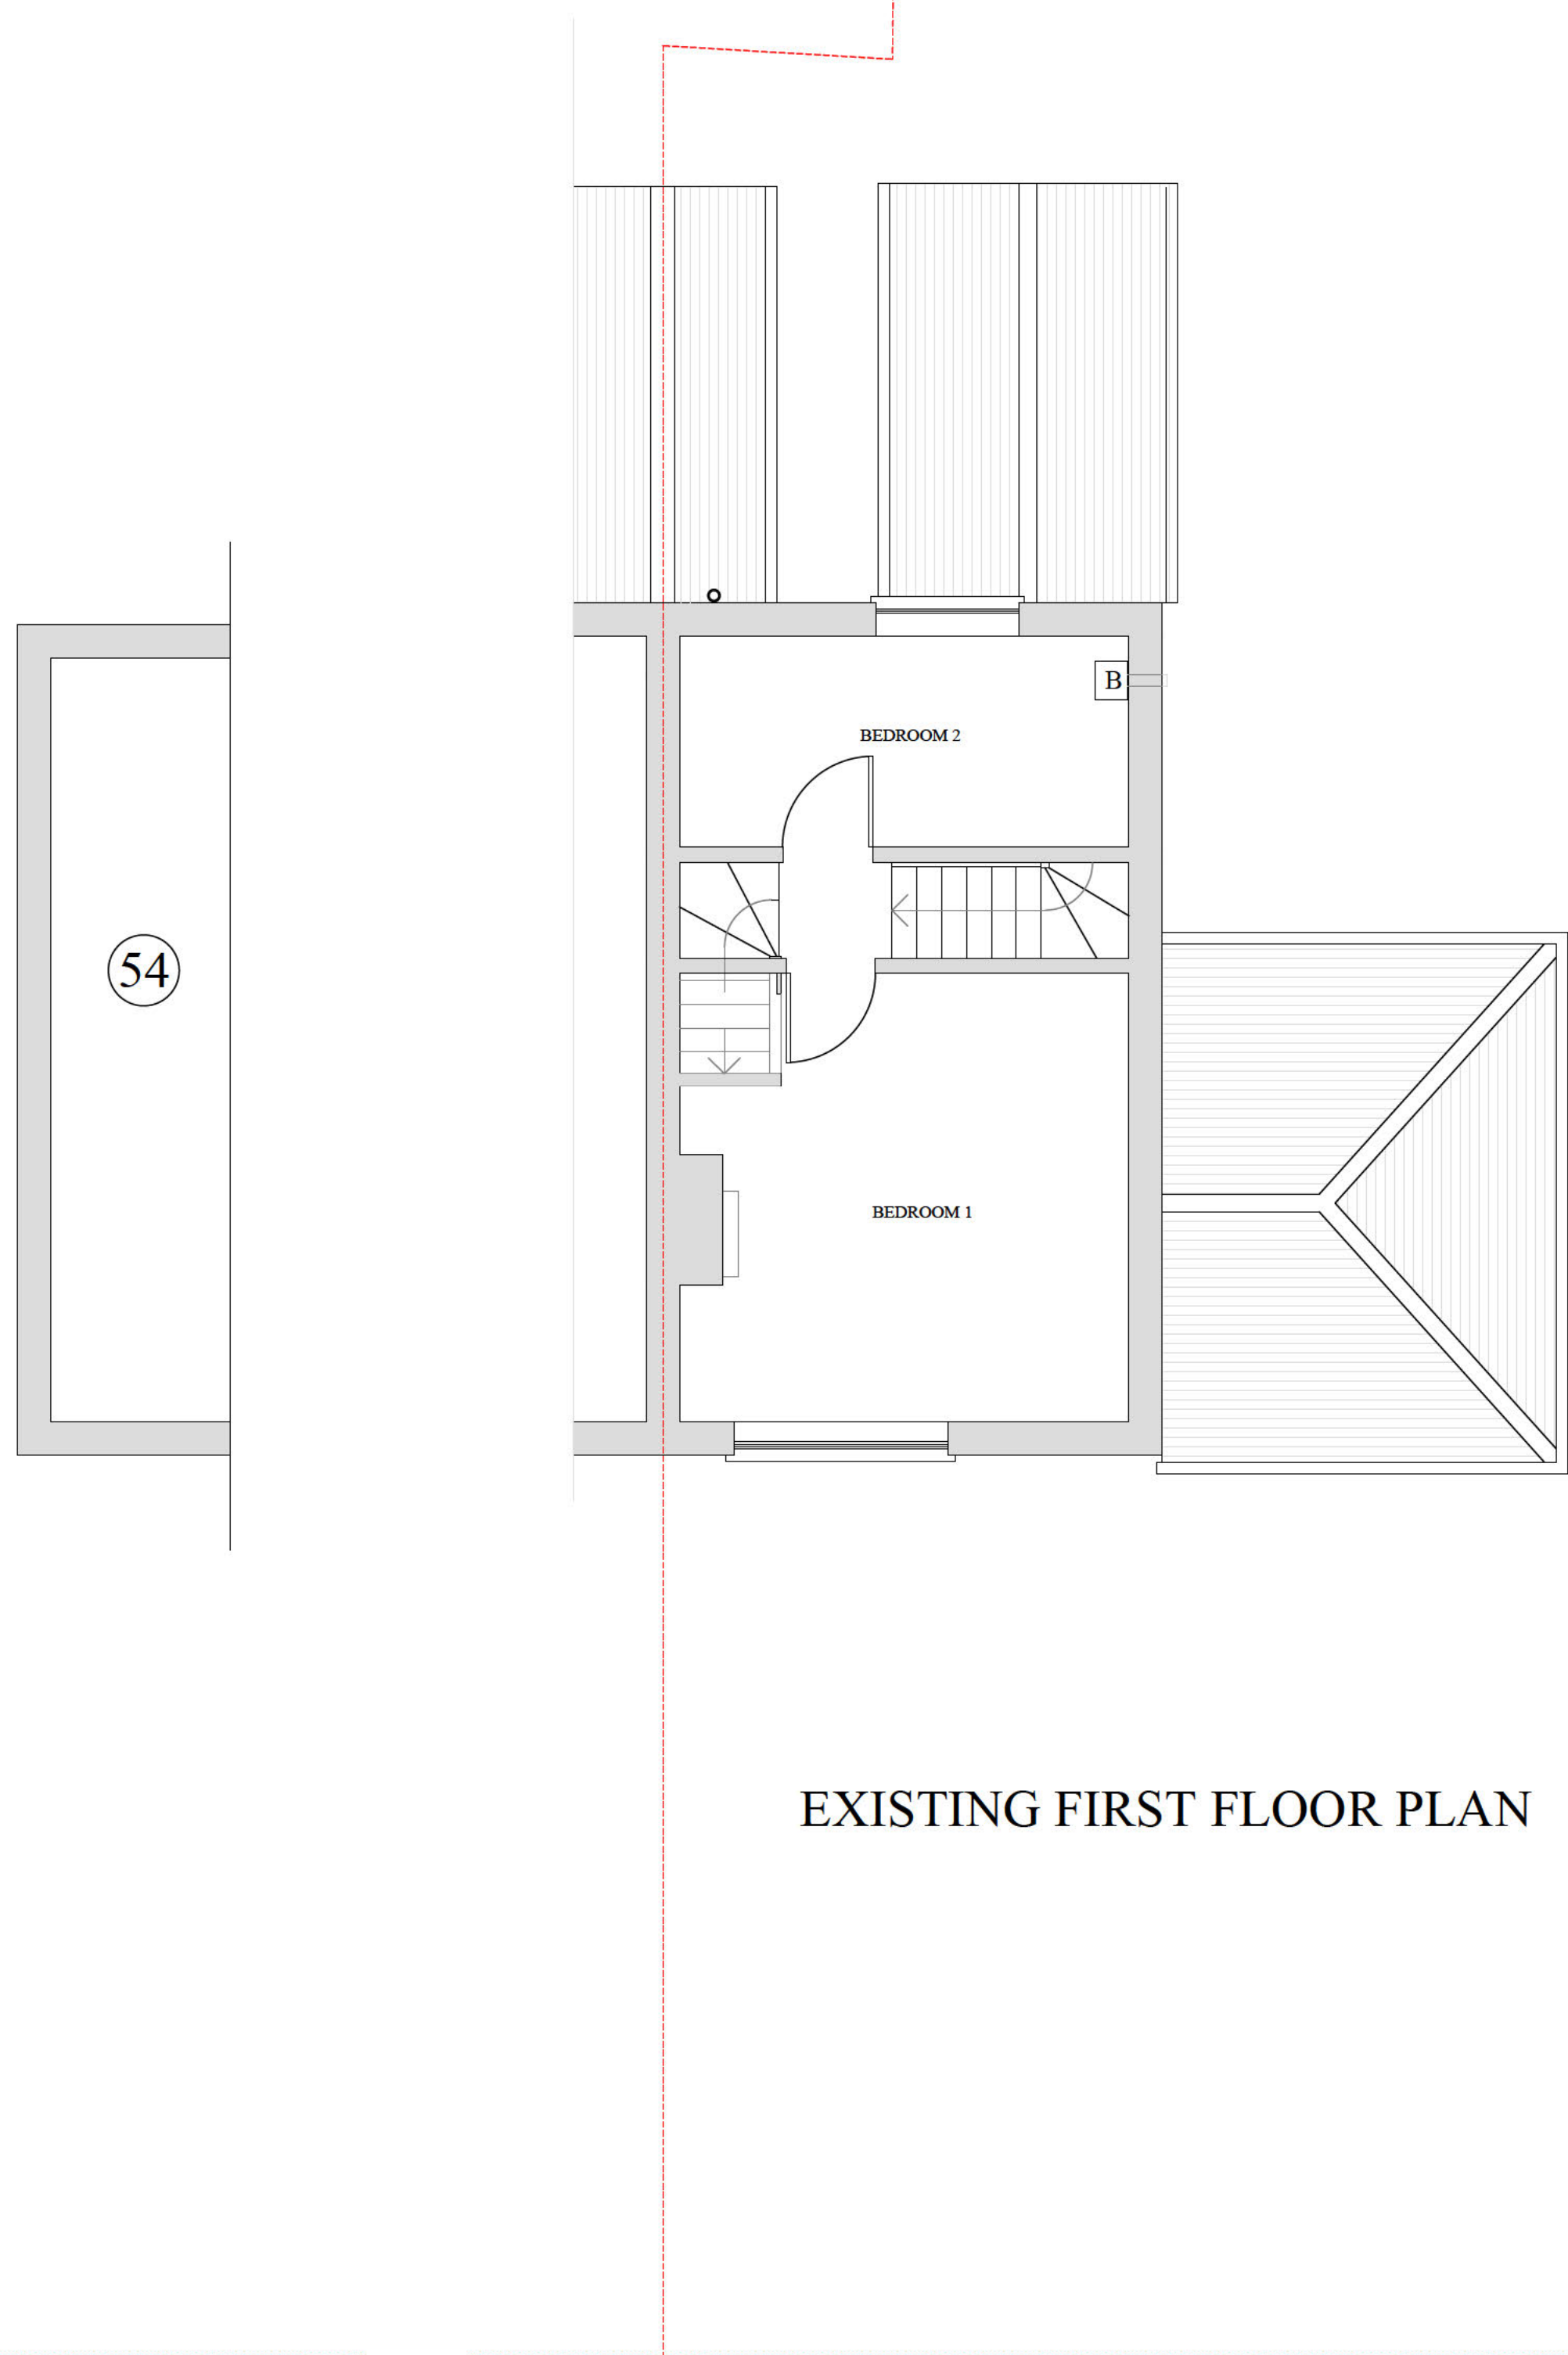


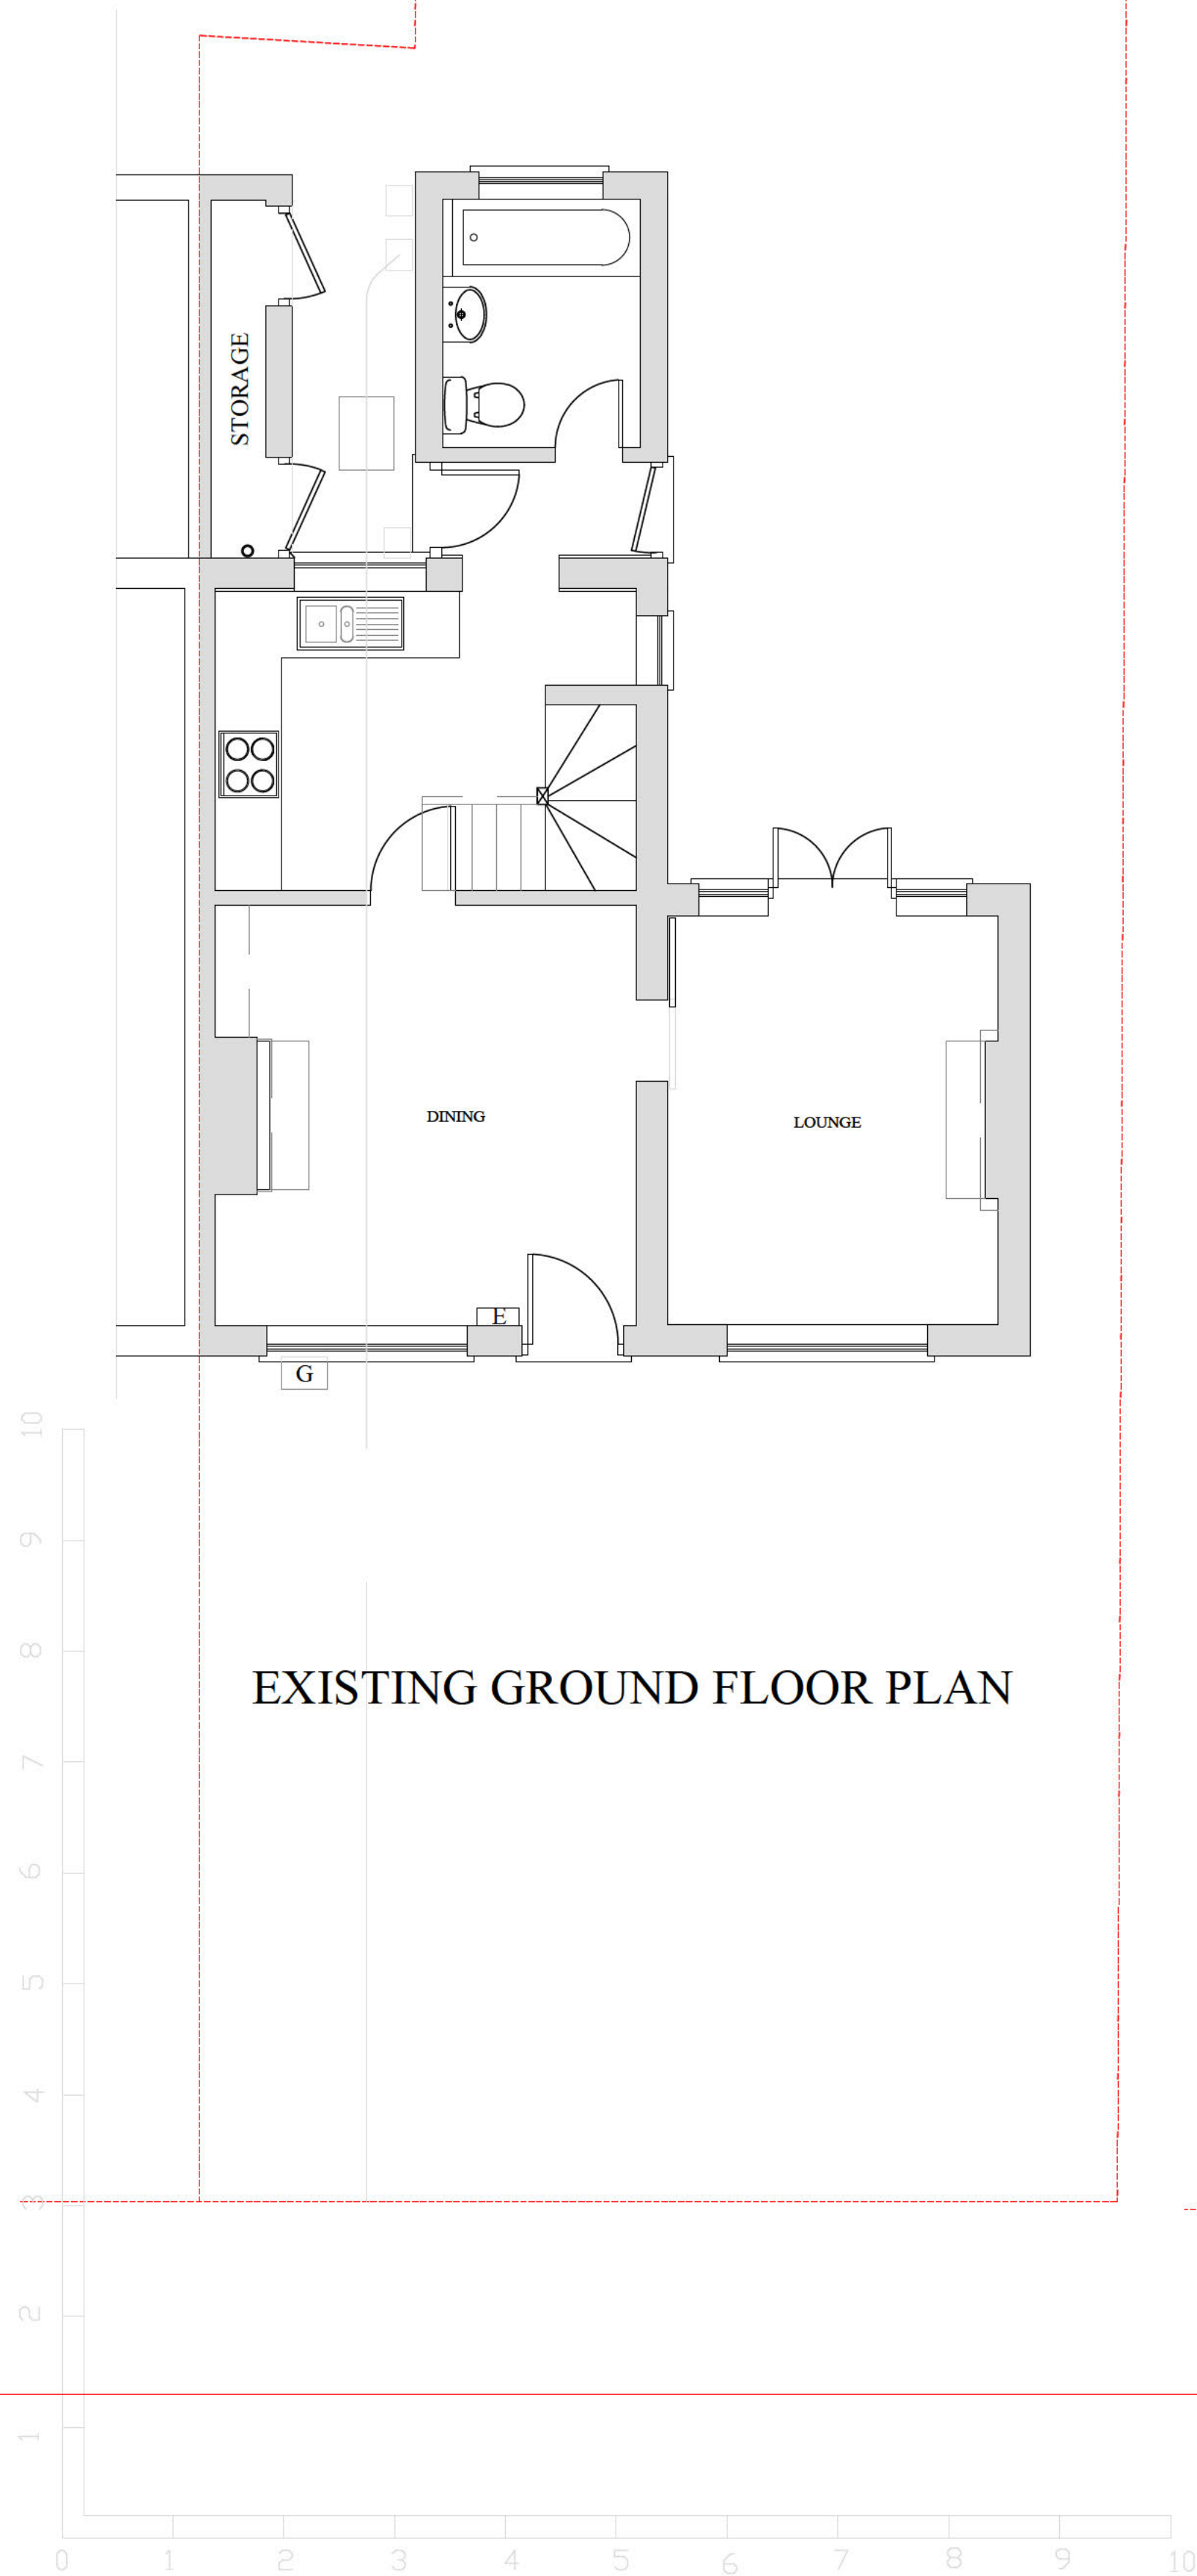

NOTES

All dimensions must be checked on site and not scaled from this drawing.


Client	
Job Title	
52 SHOTT LANE LETCWORTH GARDEN CITY SG6 1SE	
Drawing Title	
EXISTING PLANS	
Scale	
1:50, 1:200 & 1:1250 @ A1	
Date	Drawn By
NOV 2023	CTA
Drg. No	Rev.
PL657-1	C

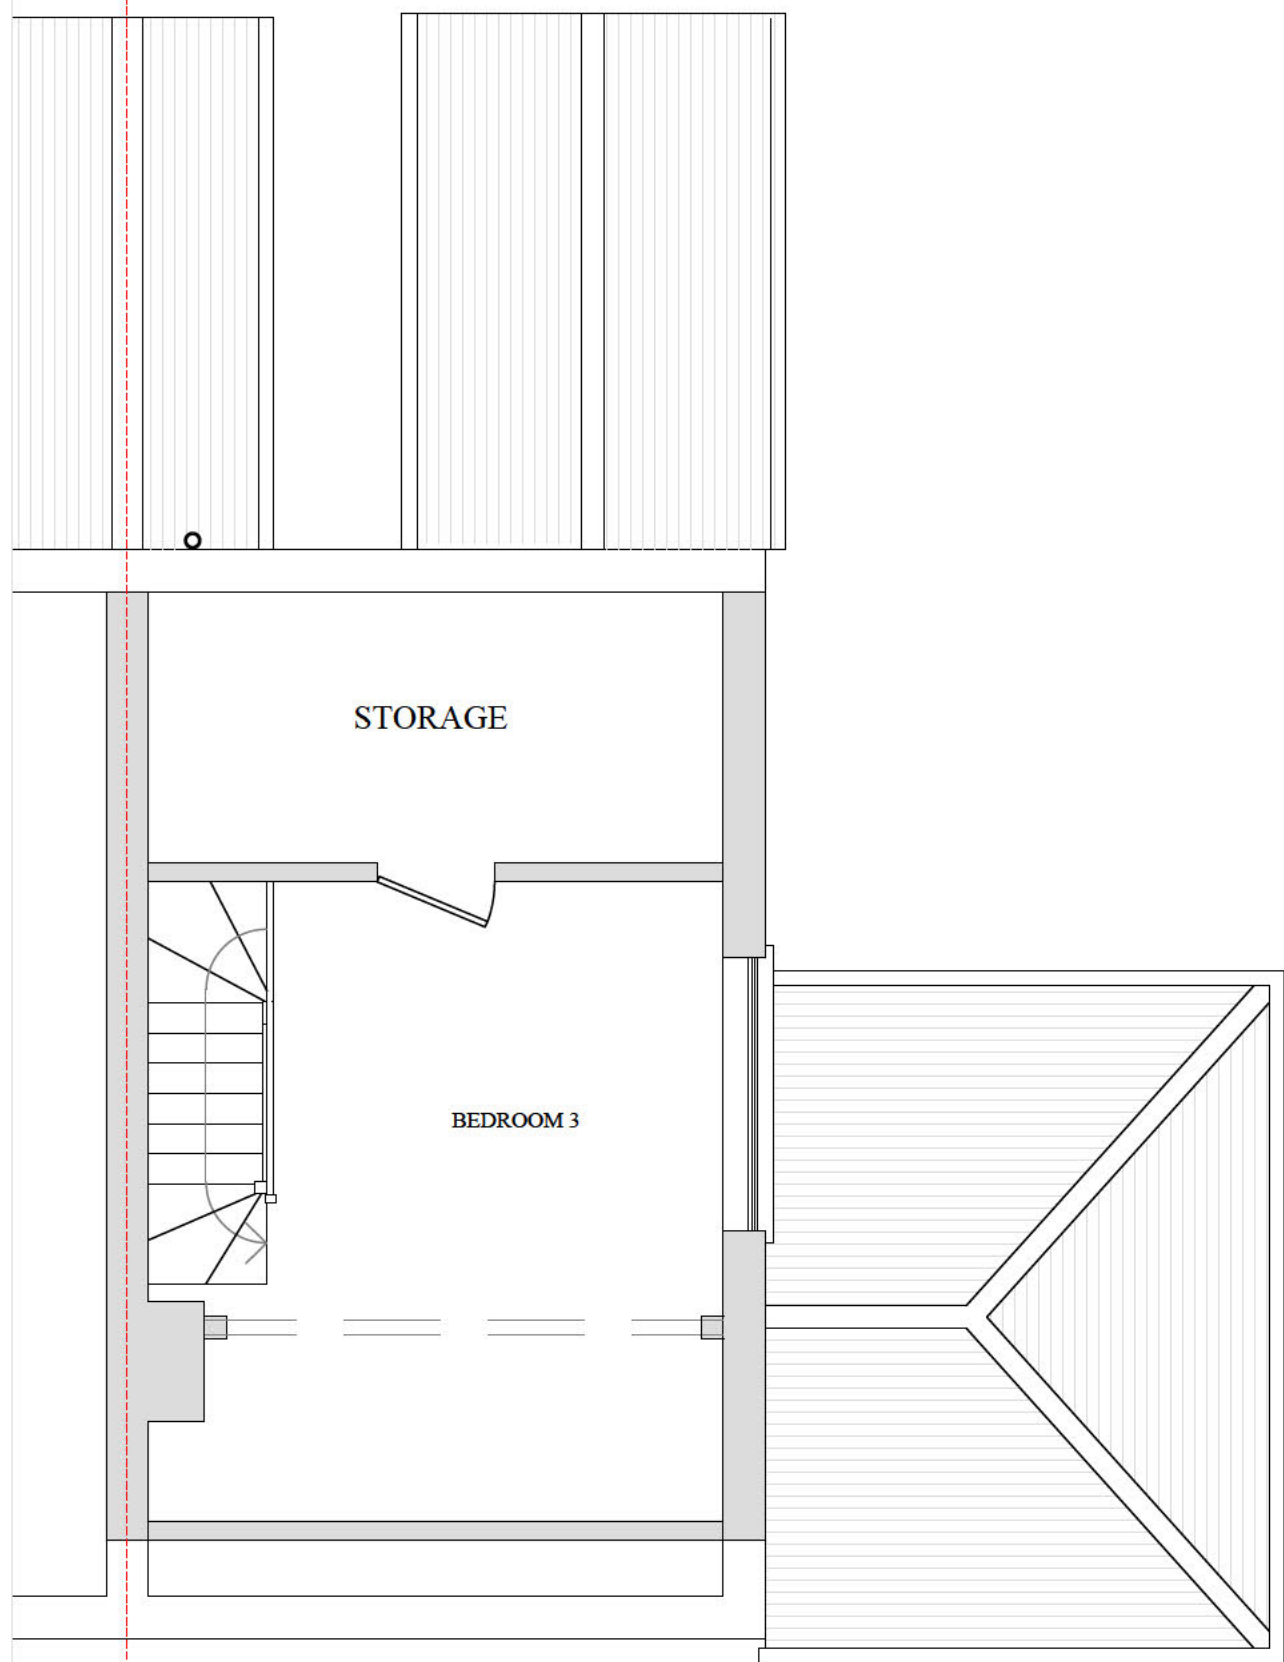

EXISTING 2ND FLOOR PLAN



EXISTING FRONT ELEVATION

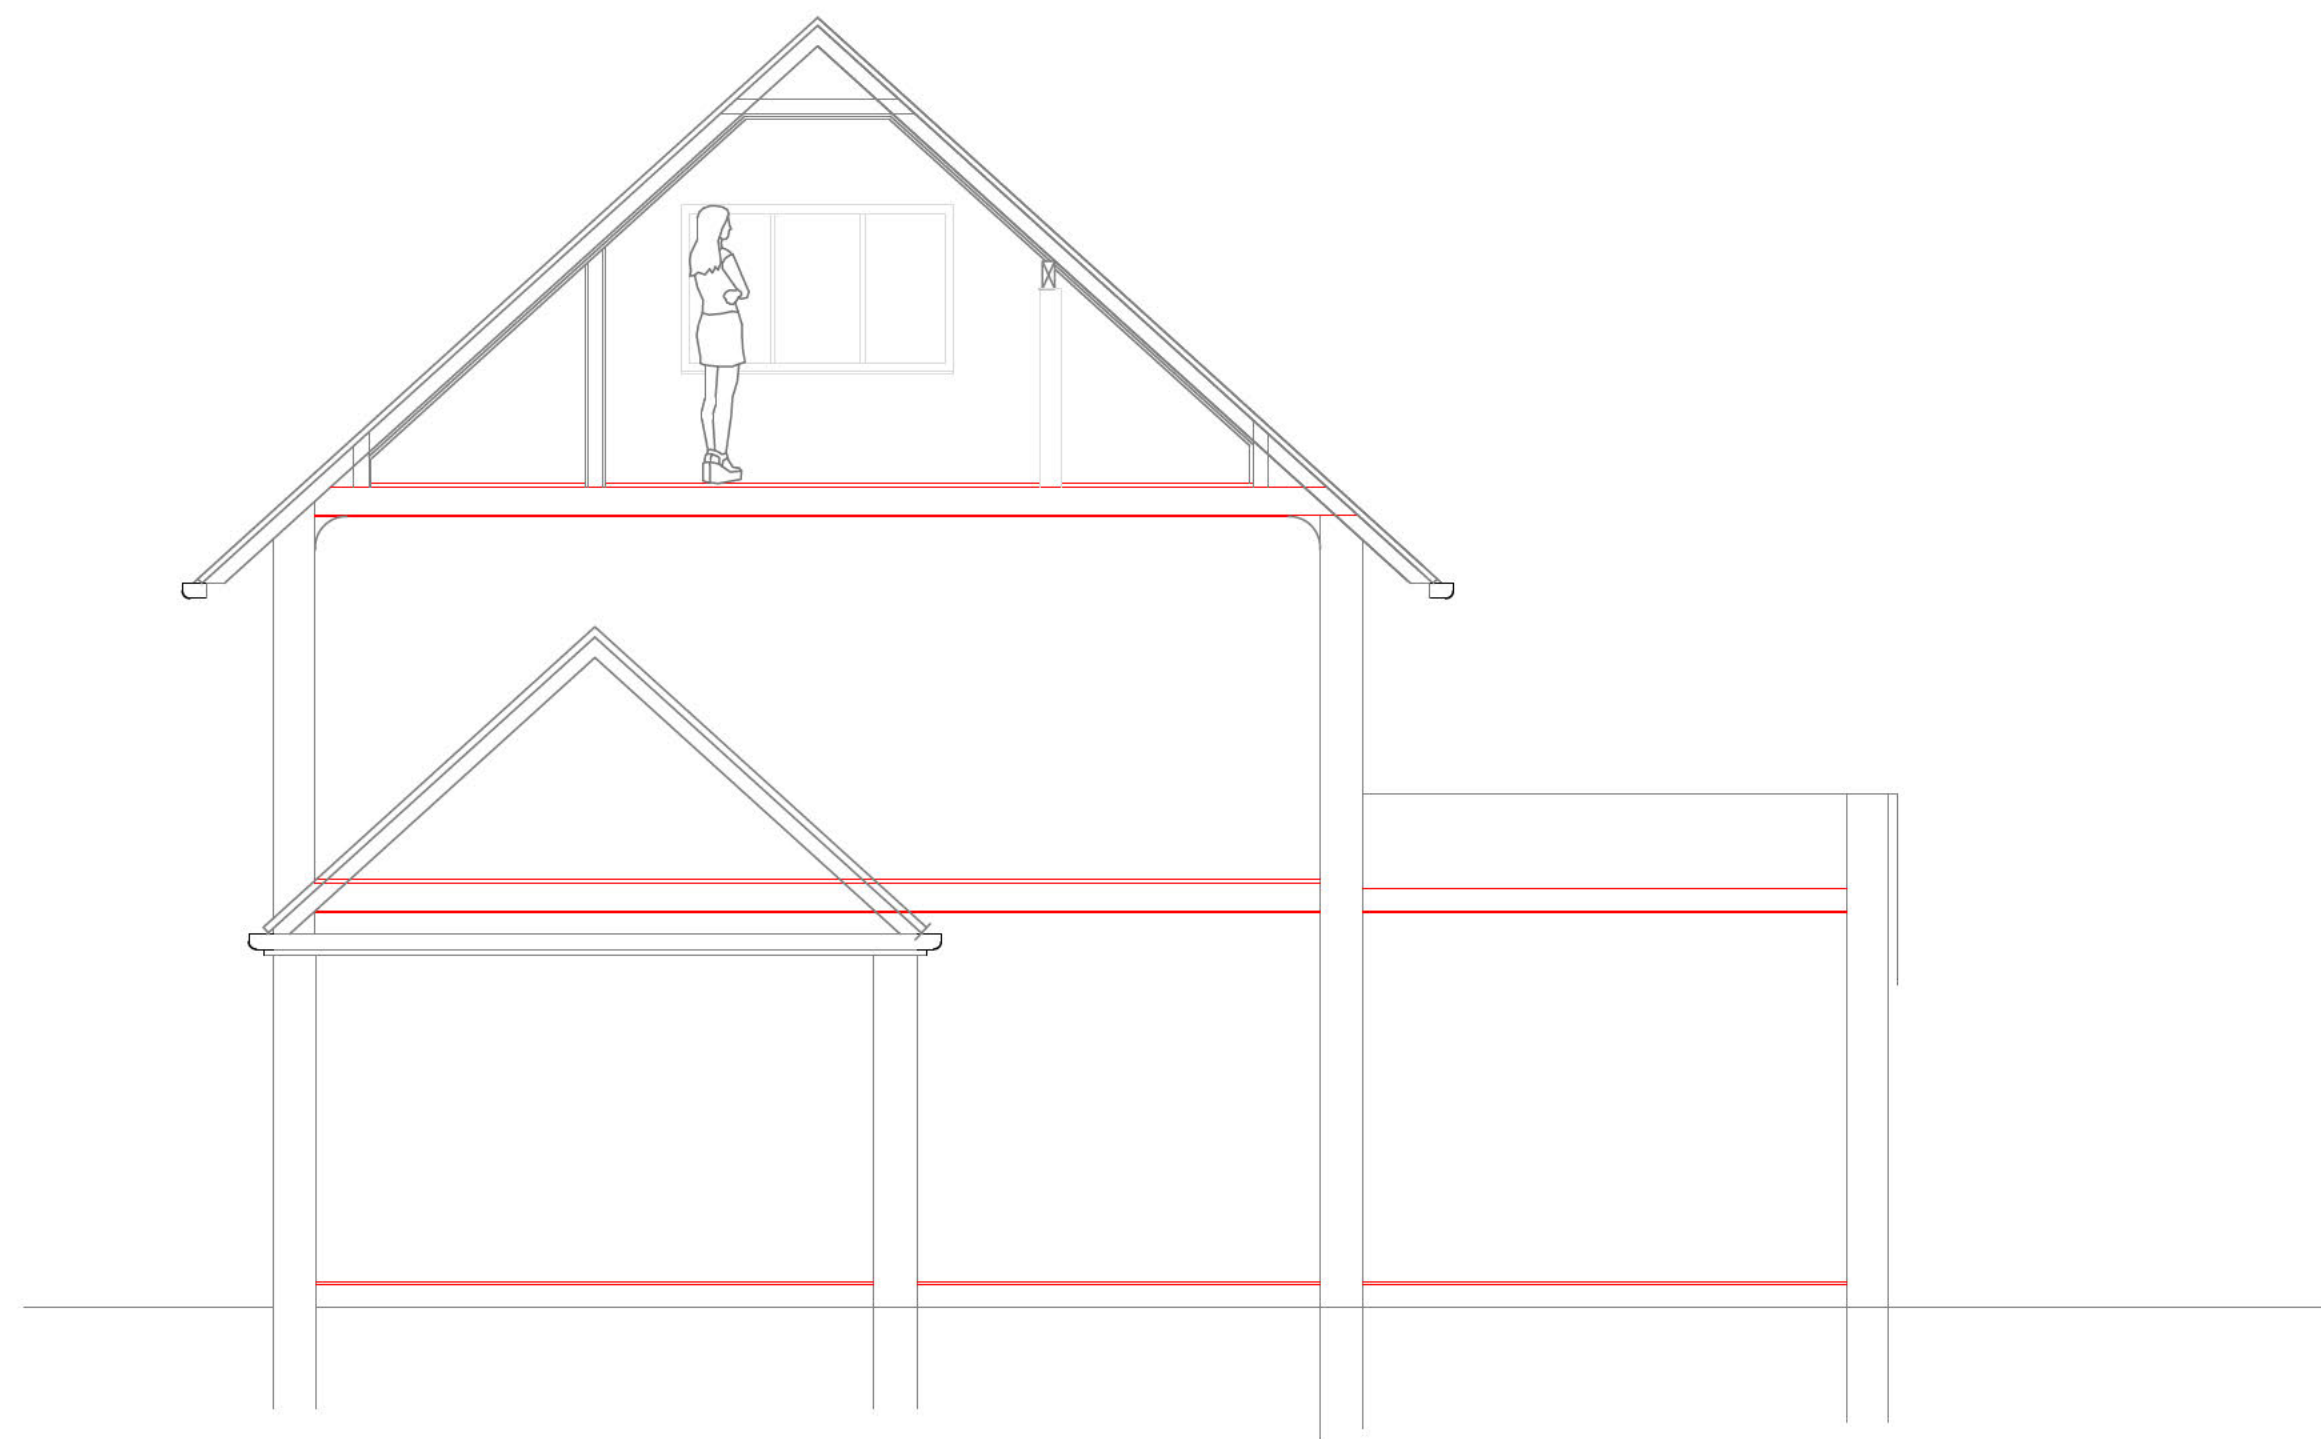

EXISTING SECTION AA'

NOTES:

All dimensions must be checked on site and
not scaled from this drawing.

Client

Job Title

52 SHOTT LANE
LETCWORTH GARDEN CITY SG6 1SE


Drawing Title

EXISTING PLANS & ELEVATIONS

Scale 1:50 & 1:1250 @ A1

Date NOV 2023 Drawn By CTA

Drg. No PL657-2 Rev. C

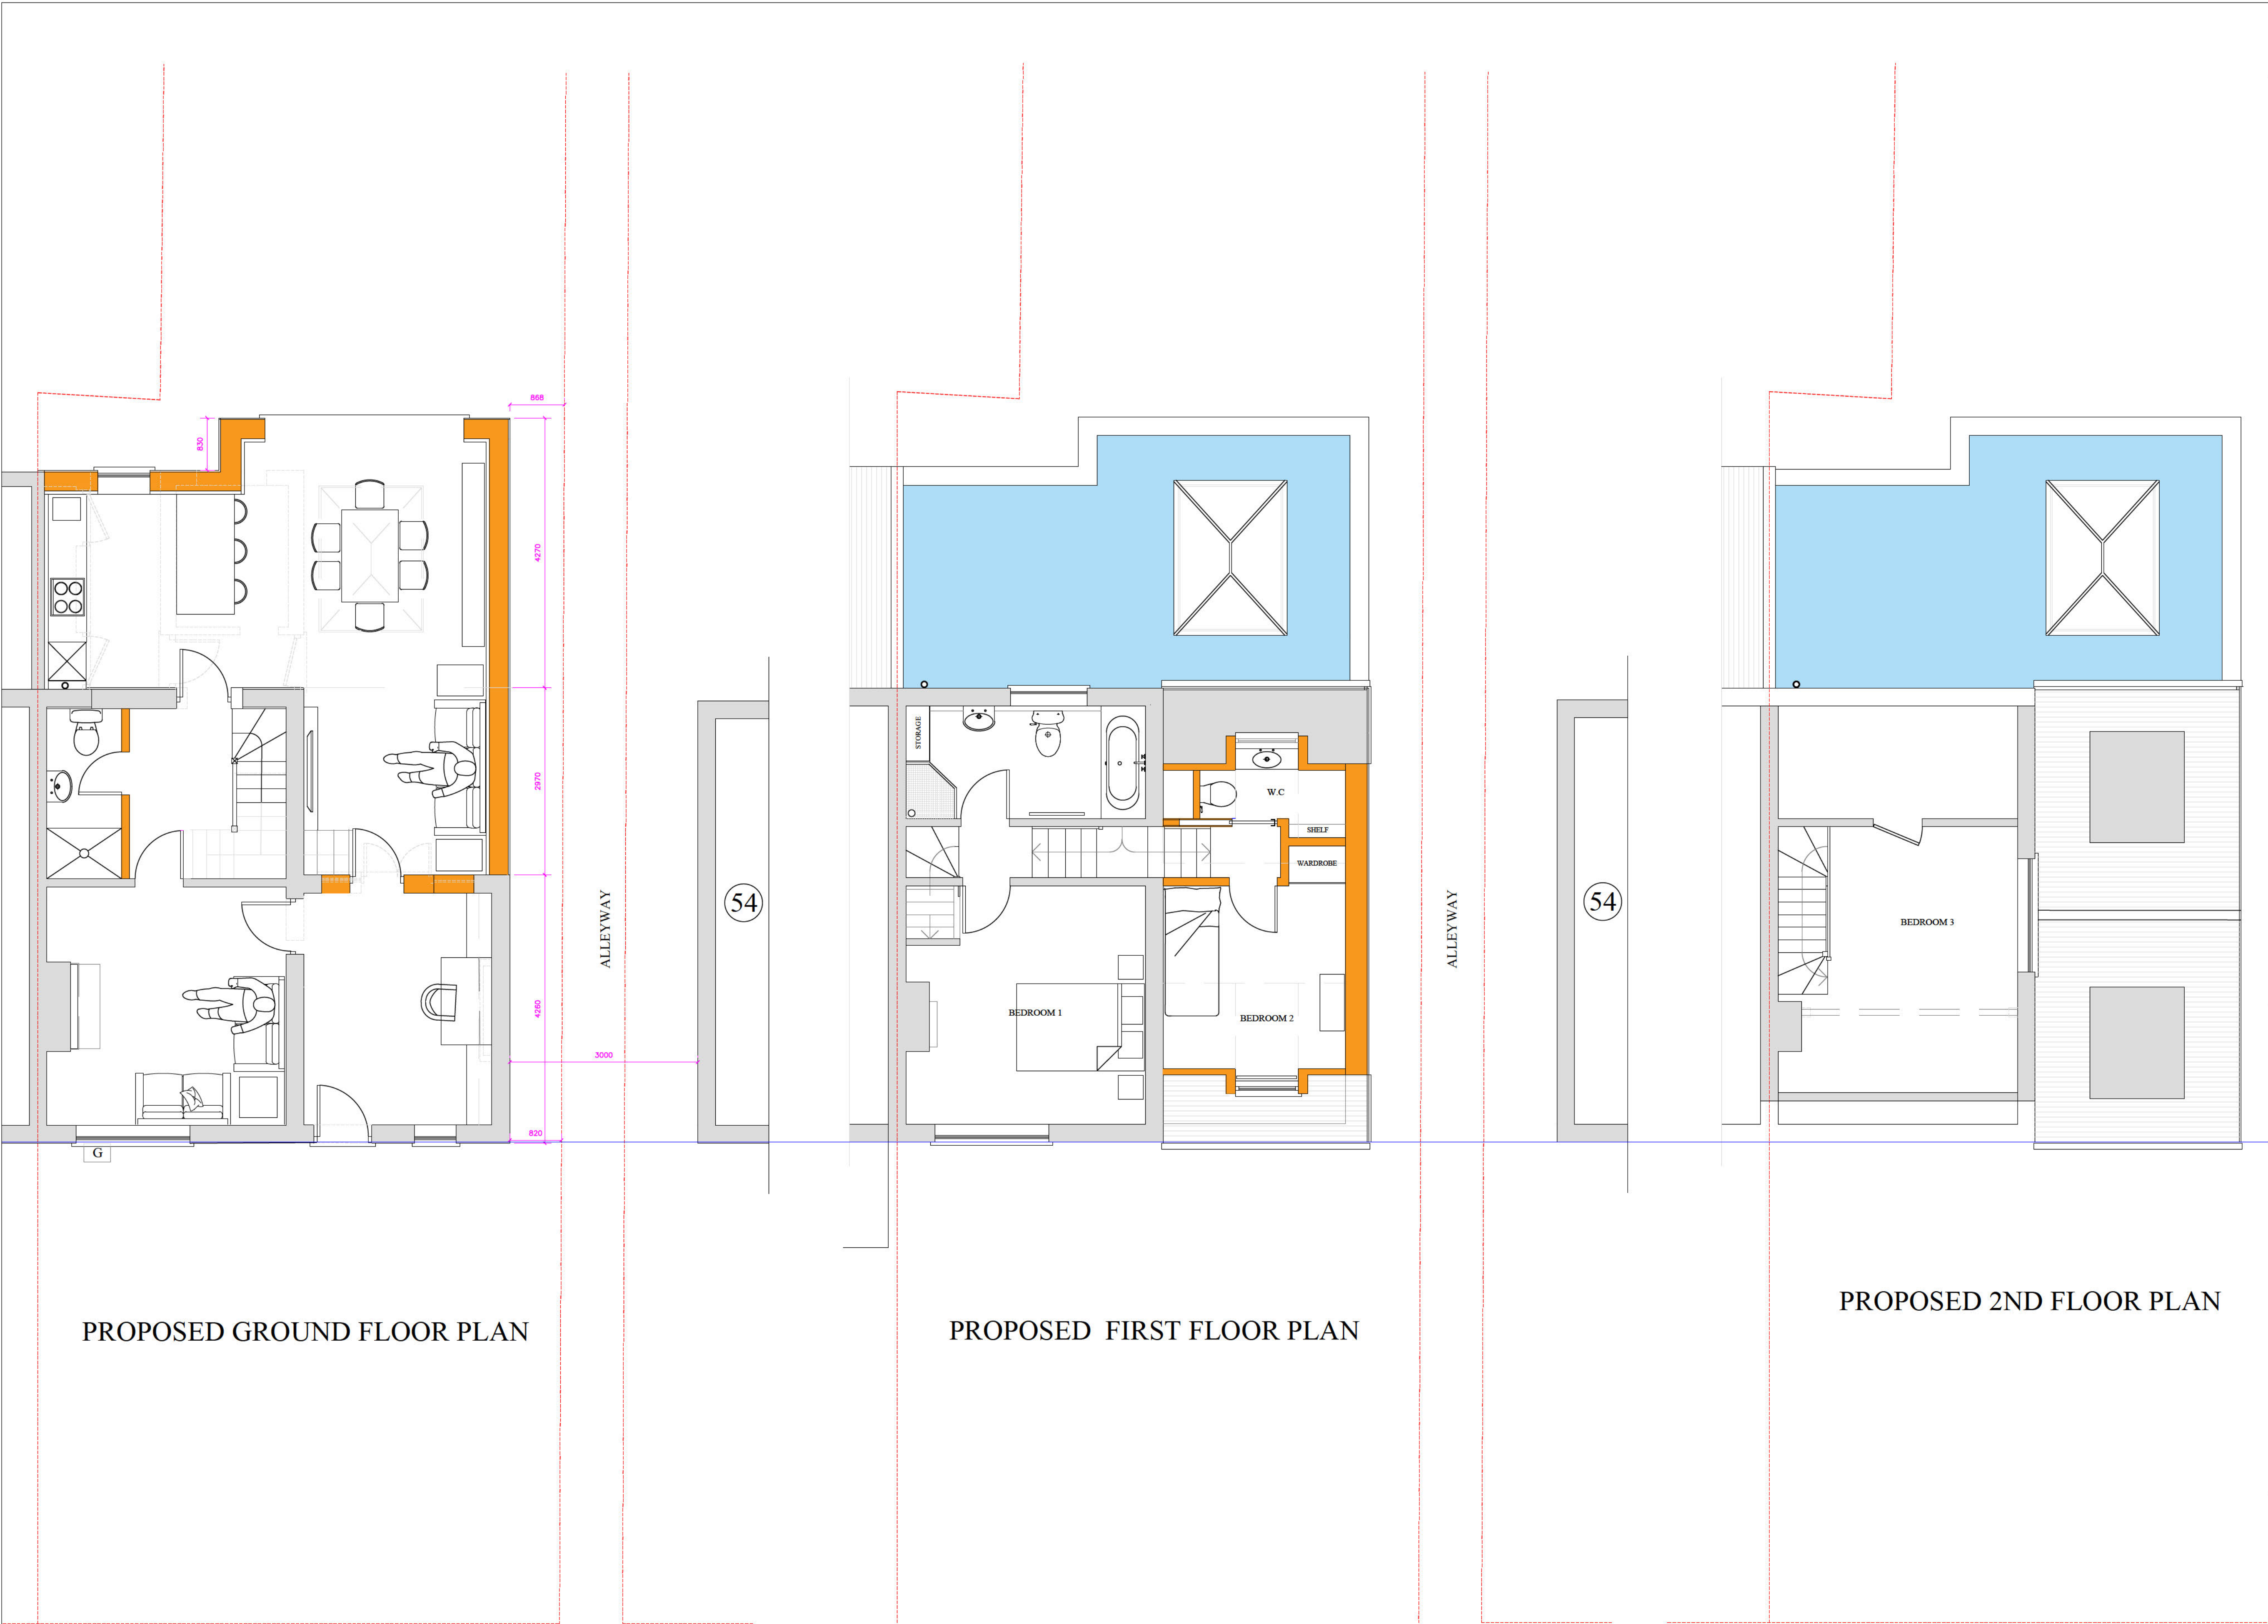

NOTES:
All dimensions must be checked on site and
not scaled from this drawing.

Client

Job Title
52 SHOTT LANE
LETCWORTH GARDEN CITY SG6 1SE

Drawing Title
PROPOSED PLANS

Scale
1:50 @ A1

Date
NOV 2023


Drawn By
CTA

Drg. No
PL657-3

Rev.
C



EXISTING SIDE ELEVATION

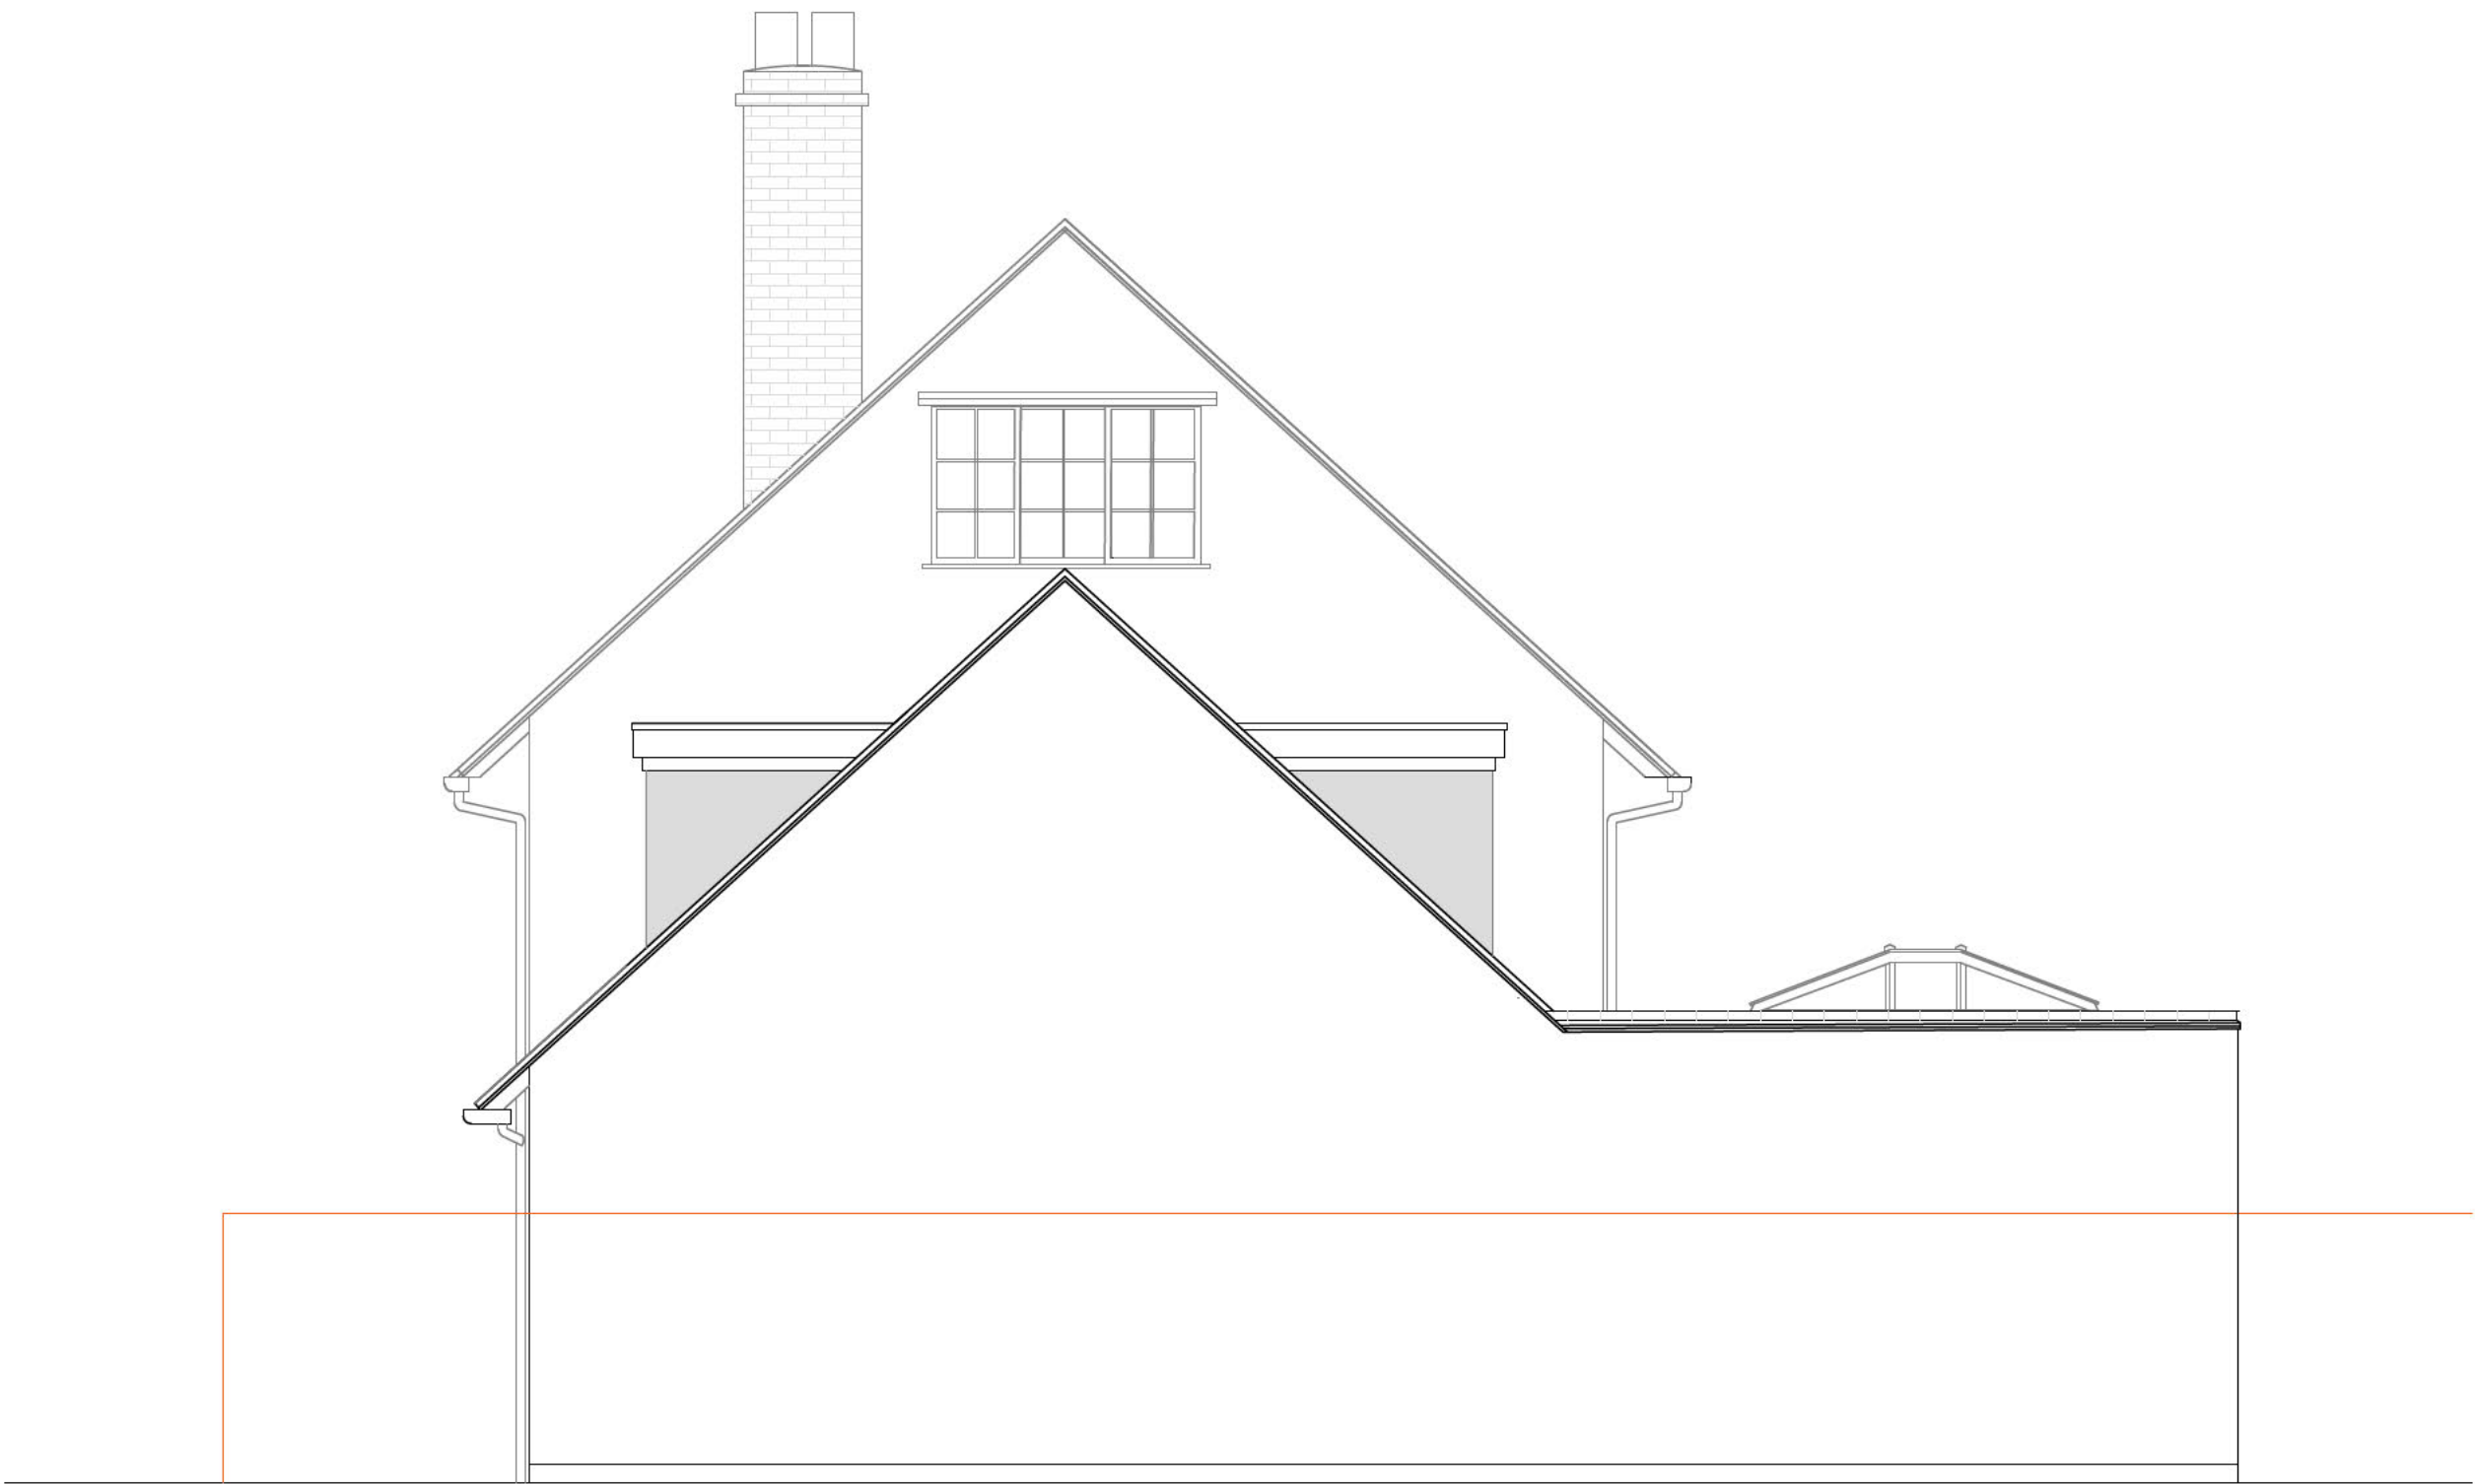

PROPOSED SIDE ELEVATION



EXISTING REAR ELEVATION



PROPOSED REAR ELEVATION

NOTES:
~~All dimensions must be checked on site and~~
~~not scaled from this drawing.~~

Windows to all elevations to be white storm proof uPVC casement internally glazed with double glazing.

Entrance door to be timber or composite in a light pastel pink colour.


All external walls to be rendered and painted in white to match existing.

Flat roof lantern to be white coated aluminium fitted with double glazing.


Client	
Job Title	
52 SHOTT LANE LETCWORTH GARDEN CITY SG6 1SE	
Drawing Title	
ELEVATIONS	
Scale	1:50 @ A1
Date	NOV 2023
Drawn By	CTA
Drg. No	Rev.
PL657-4	C



PROPOSED FRONT ELEVATION

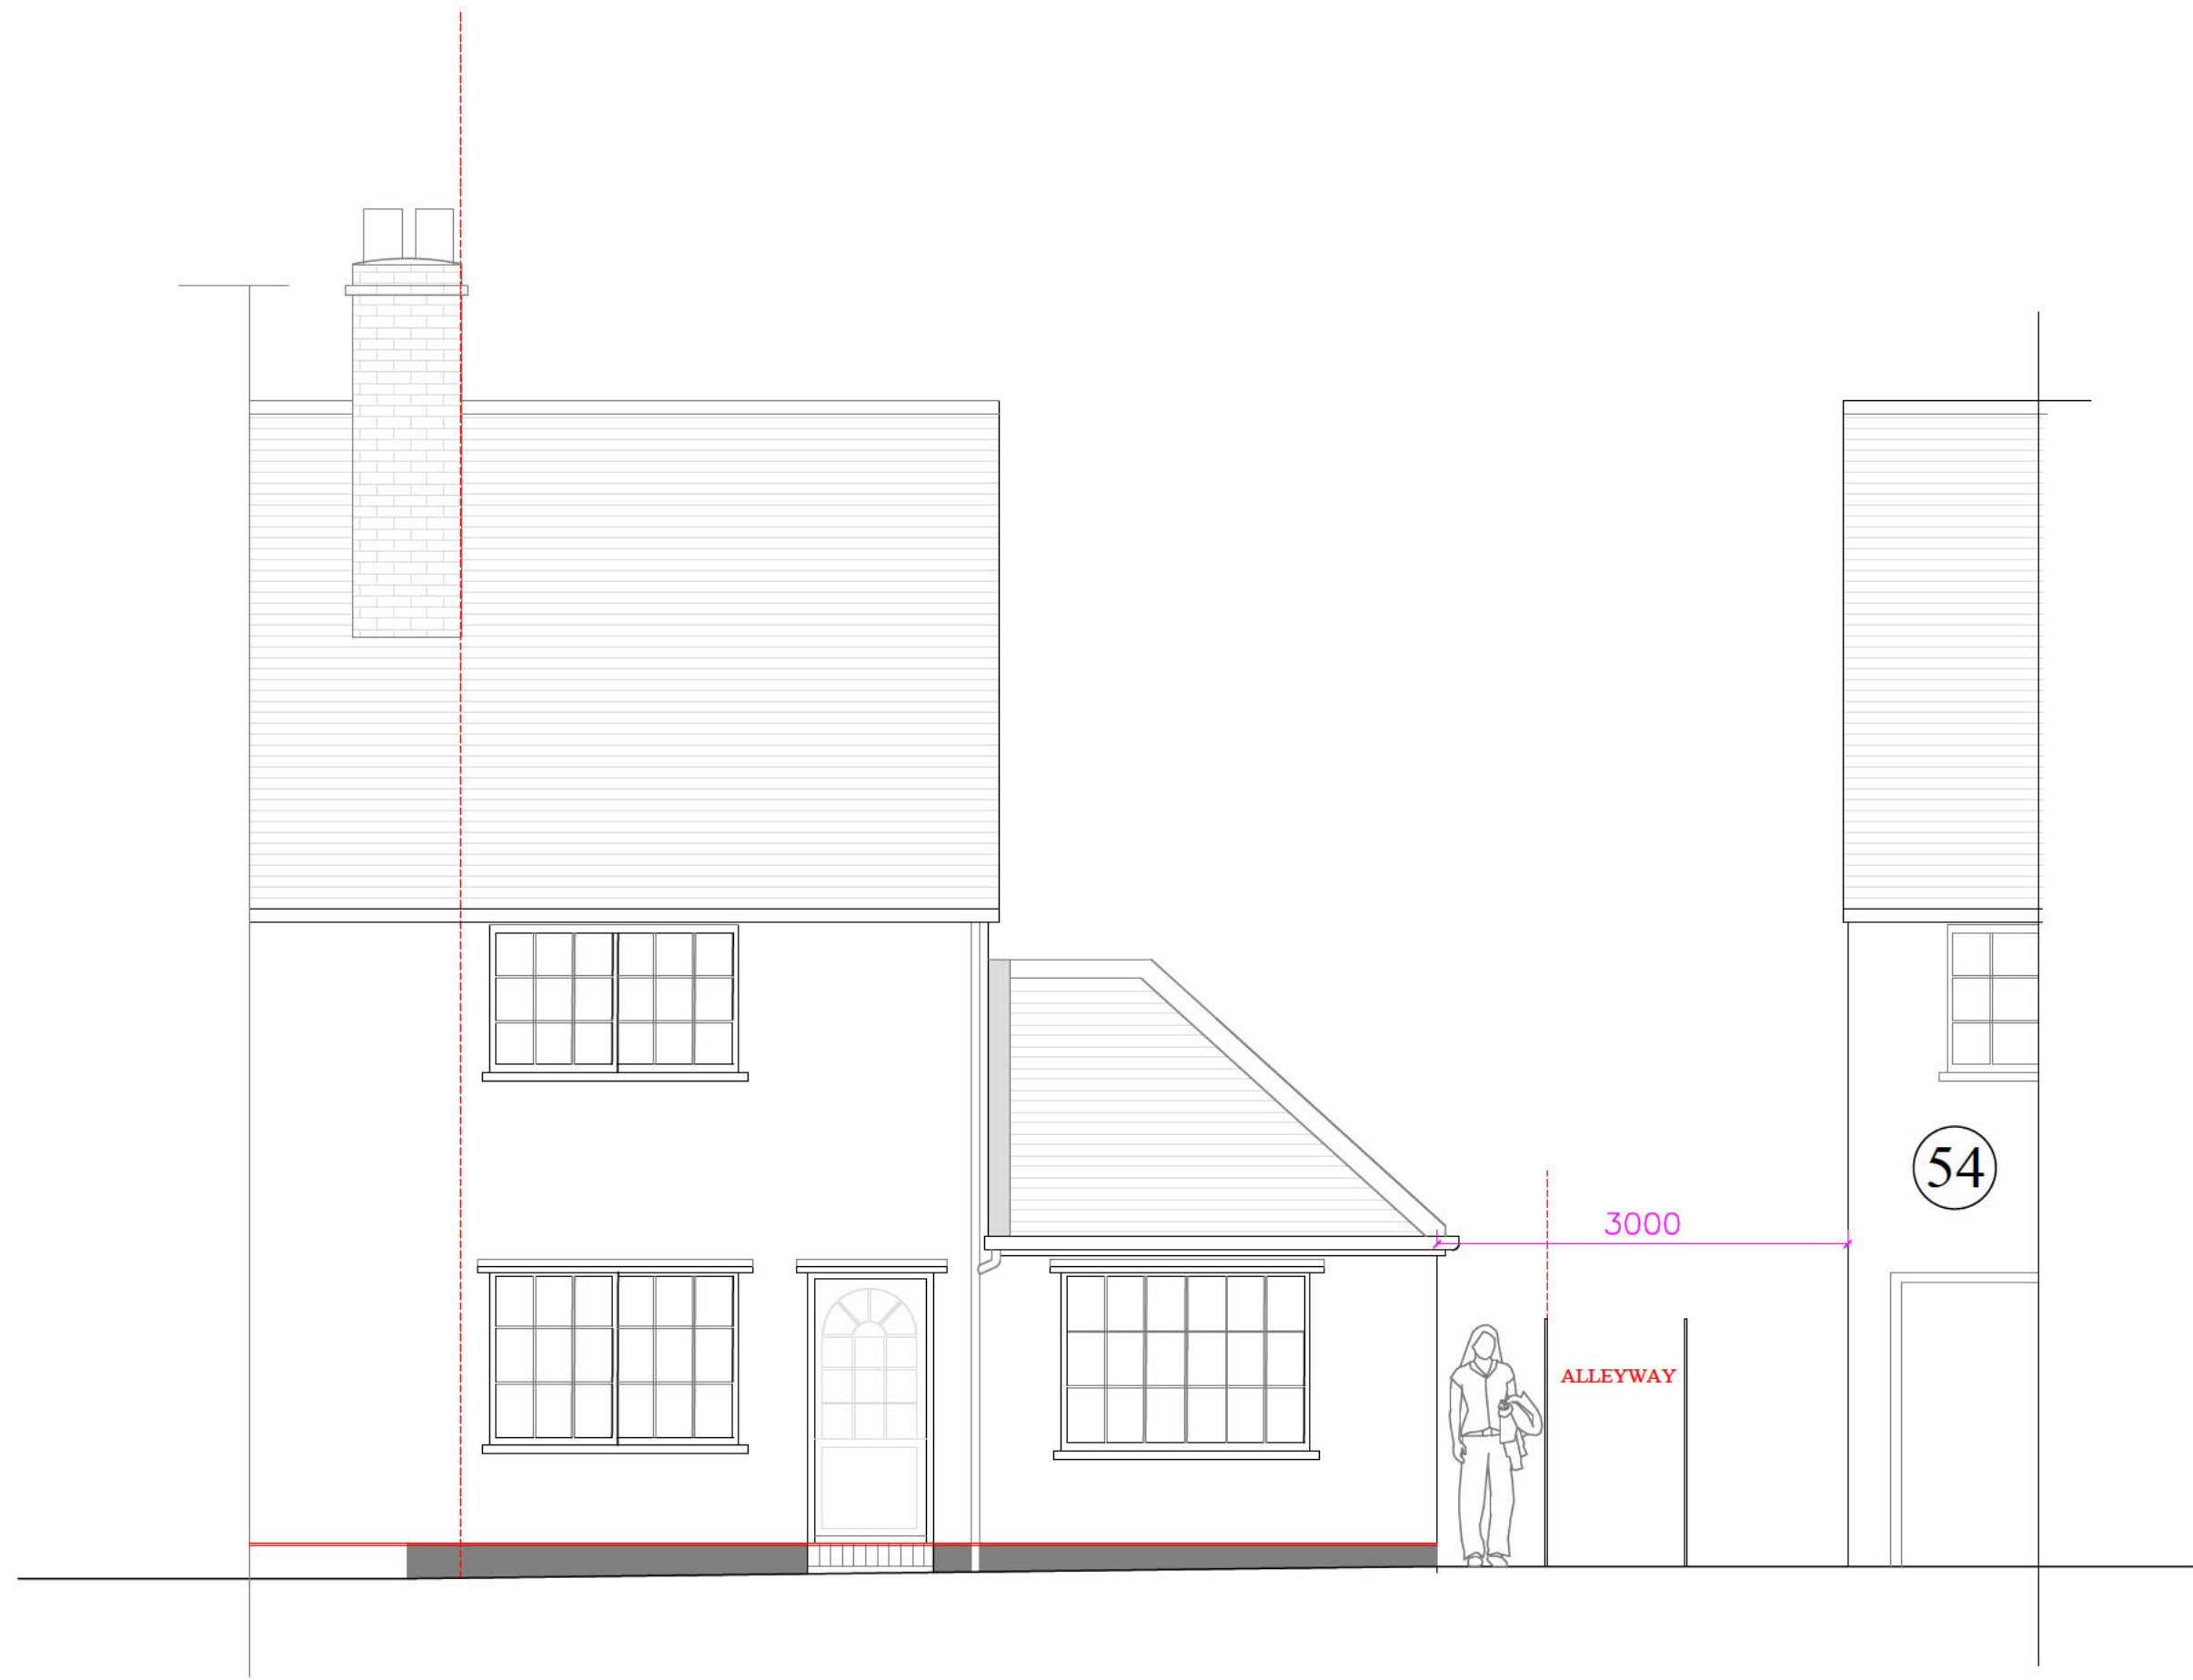

EXISTING FRONT ELEVATION

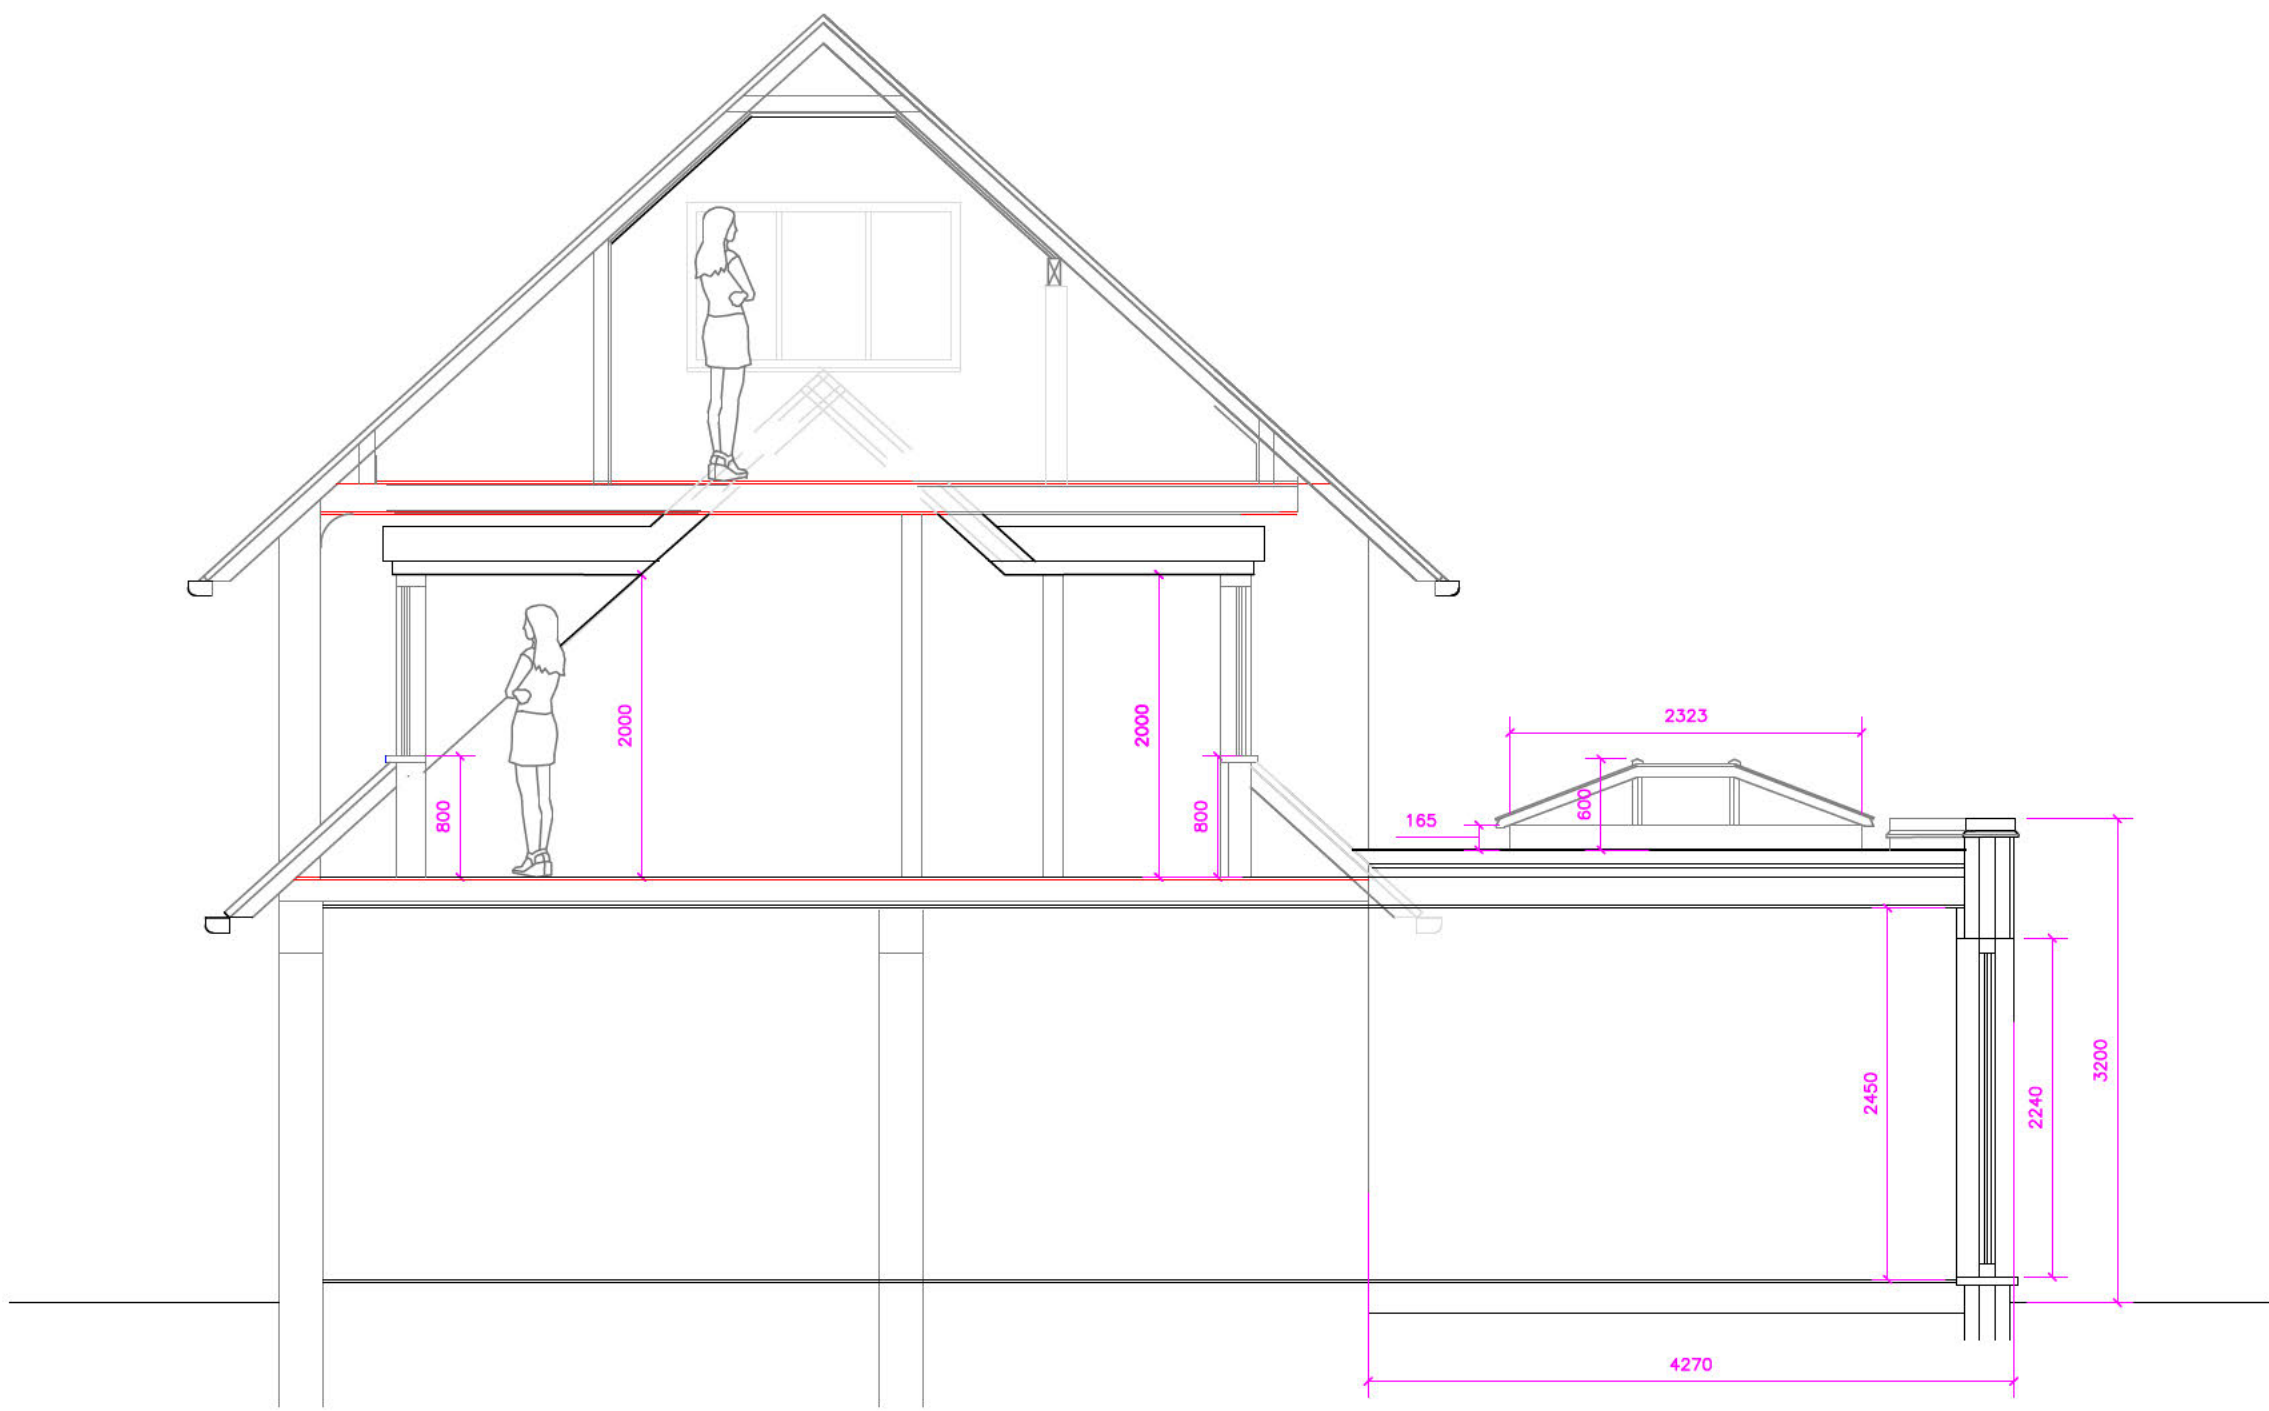

PROPOSED SECTION AA'

NOTES:
~~All dimensions must be checked on site and~~
~~not scaled from this drawing.~~

Windows to all elevations to be white storm proof uPVC casement internally glazed with double glazing

Entrance door to be timber or composite in a light pastel pink colour.

All external walls to be rendered and painted in white to match existing.

Flat roof lantern to be white coated aluminium fitted with double glazing.

Client	
Job Title	
52 SHOTT LANE LETCWORTH GARDEN CITY SG6 1SE	
Drawing Title	
FRONT ELEVATIONS & SECTION	
Scale	1:50 @ A1
Date	NOV 2023
Drawn By	CTA
Drg. No	Rev.
PL657-5	C

