

Block Plan 1:500

Notes


This scheme is subject to Town Planning and all other necessary consents.

This drawing is a print and must not be scaled from without reference being made to the accompanying scale bar. Dimensions and levels, where given, are to be checked on site.


This drawing is to be read in conjunction with all other consultants' and specialists' drawings and documents and any discrepancies are to be reported to the architect prior to commencement of the relevant work.

Materials and the workmanship of all relevant trades shall comply fully with the British Standards.

This drawing remains the copyright of

 

REV	DATE	
A	15.05.23	amended to suit revised plan

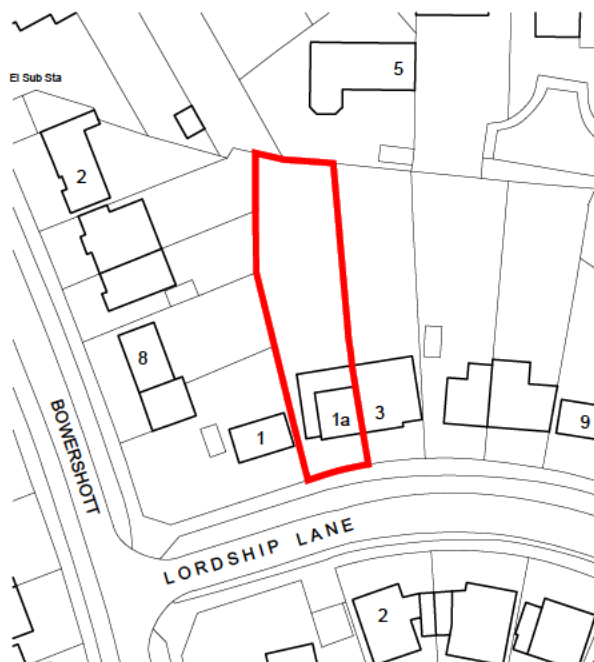

Location Plan 1:1250

PROJECT





1A Lordship Lane
Letchworth Garden City
SG6 2BH

DRAWING TITLE

single storey side & rear extensions;
loft conversion with rear dormer;
new front canopy pitched roof;
internal layout alterations

LOCATION & BLOCK PLANS

SCALE	as noted at A4	DRAWING NUMBER	REVISION
DATE	March 2023	PL-01	A
DRAWN	tjs		
PROJECT NUMBER	22307		

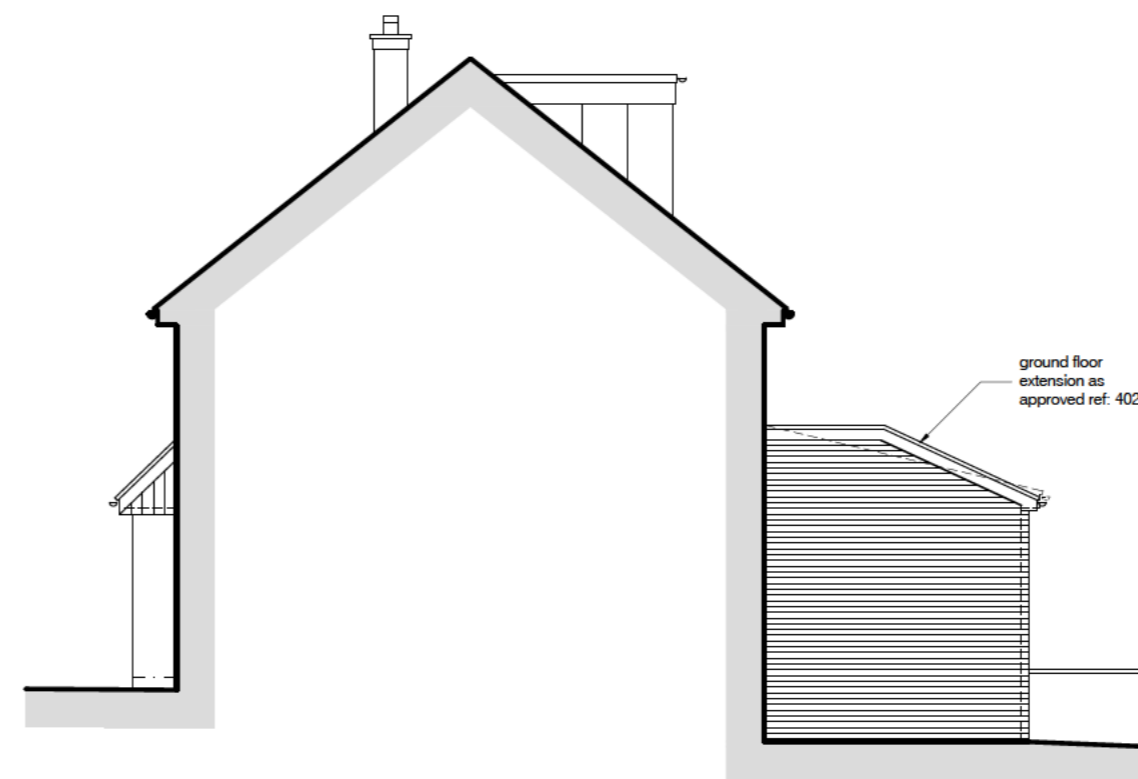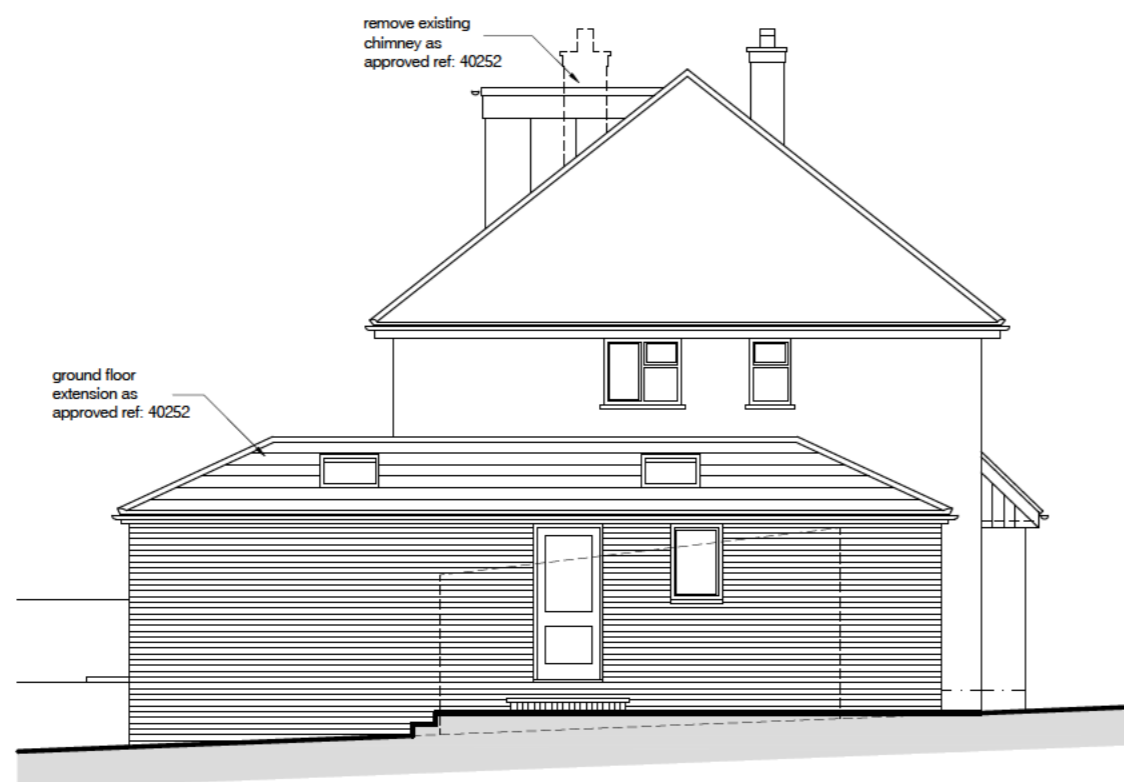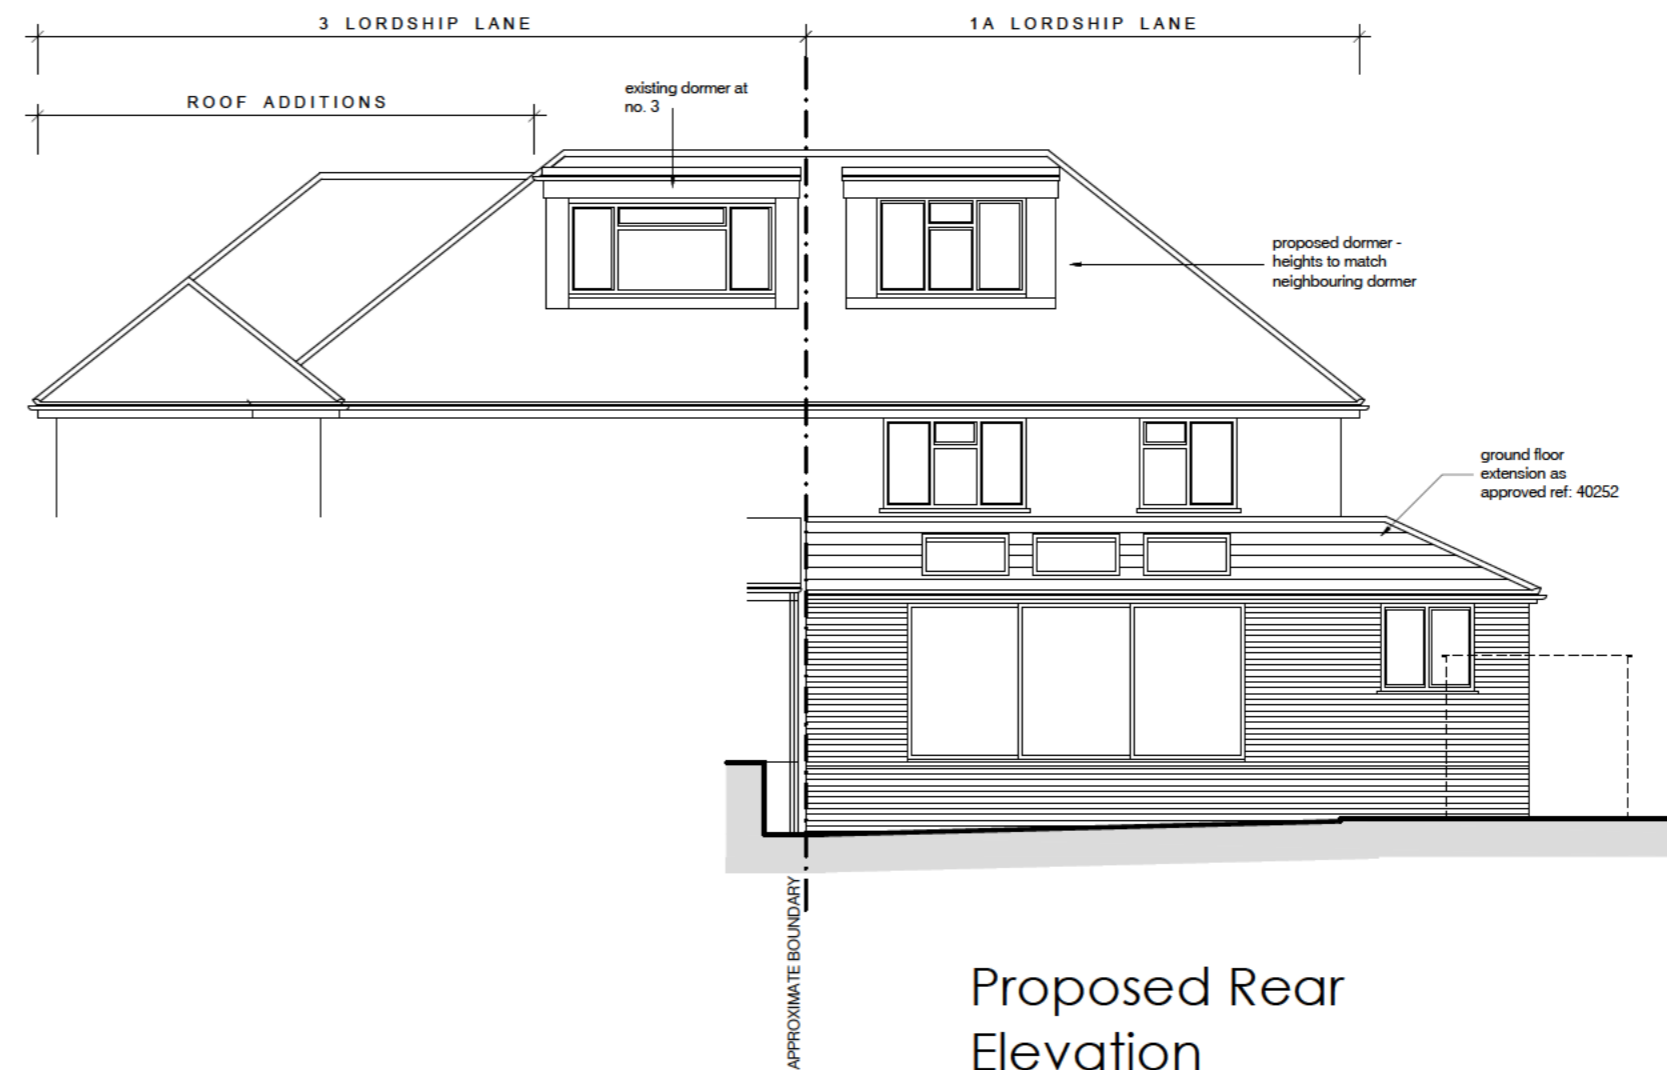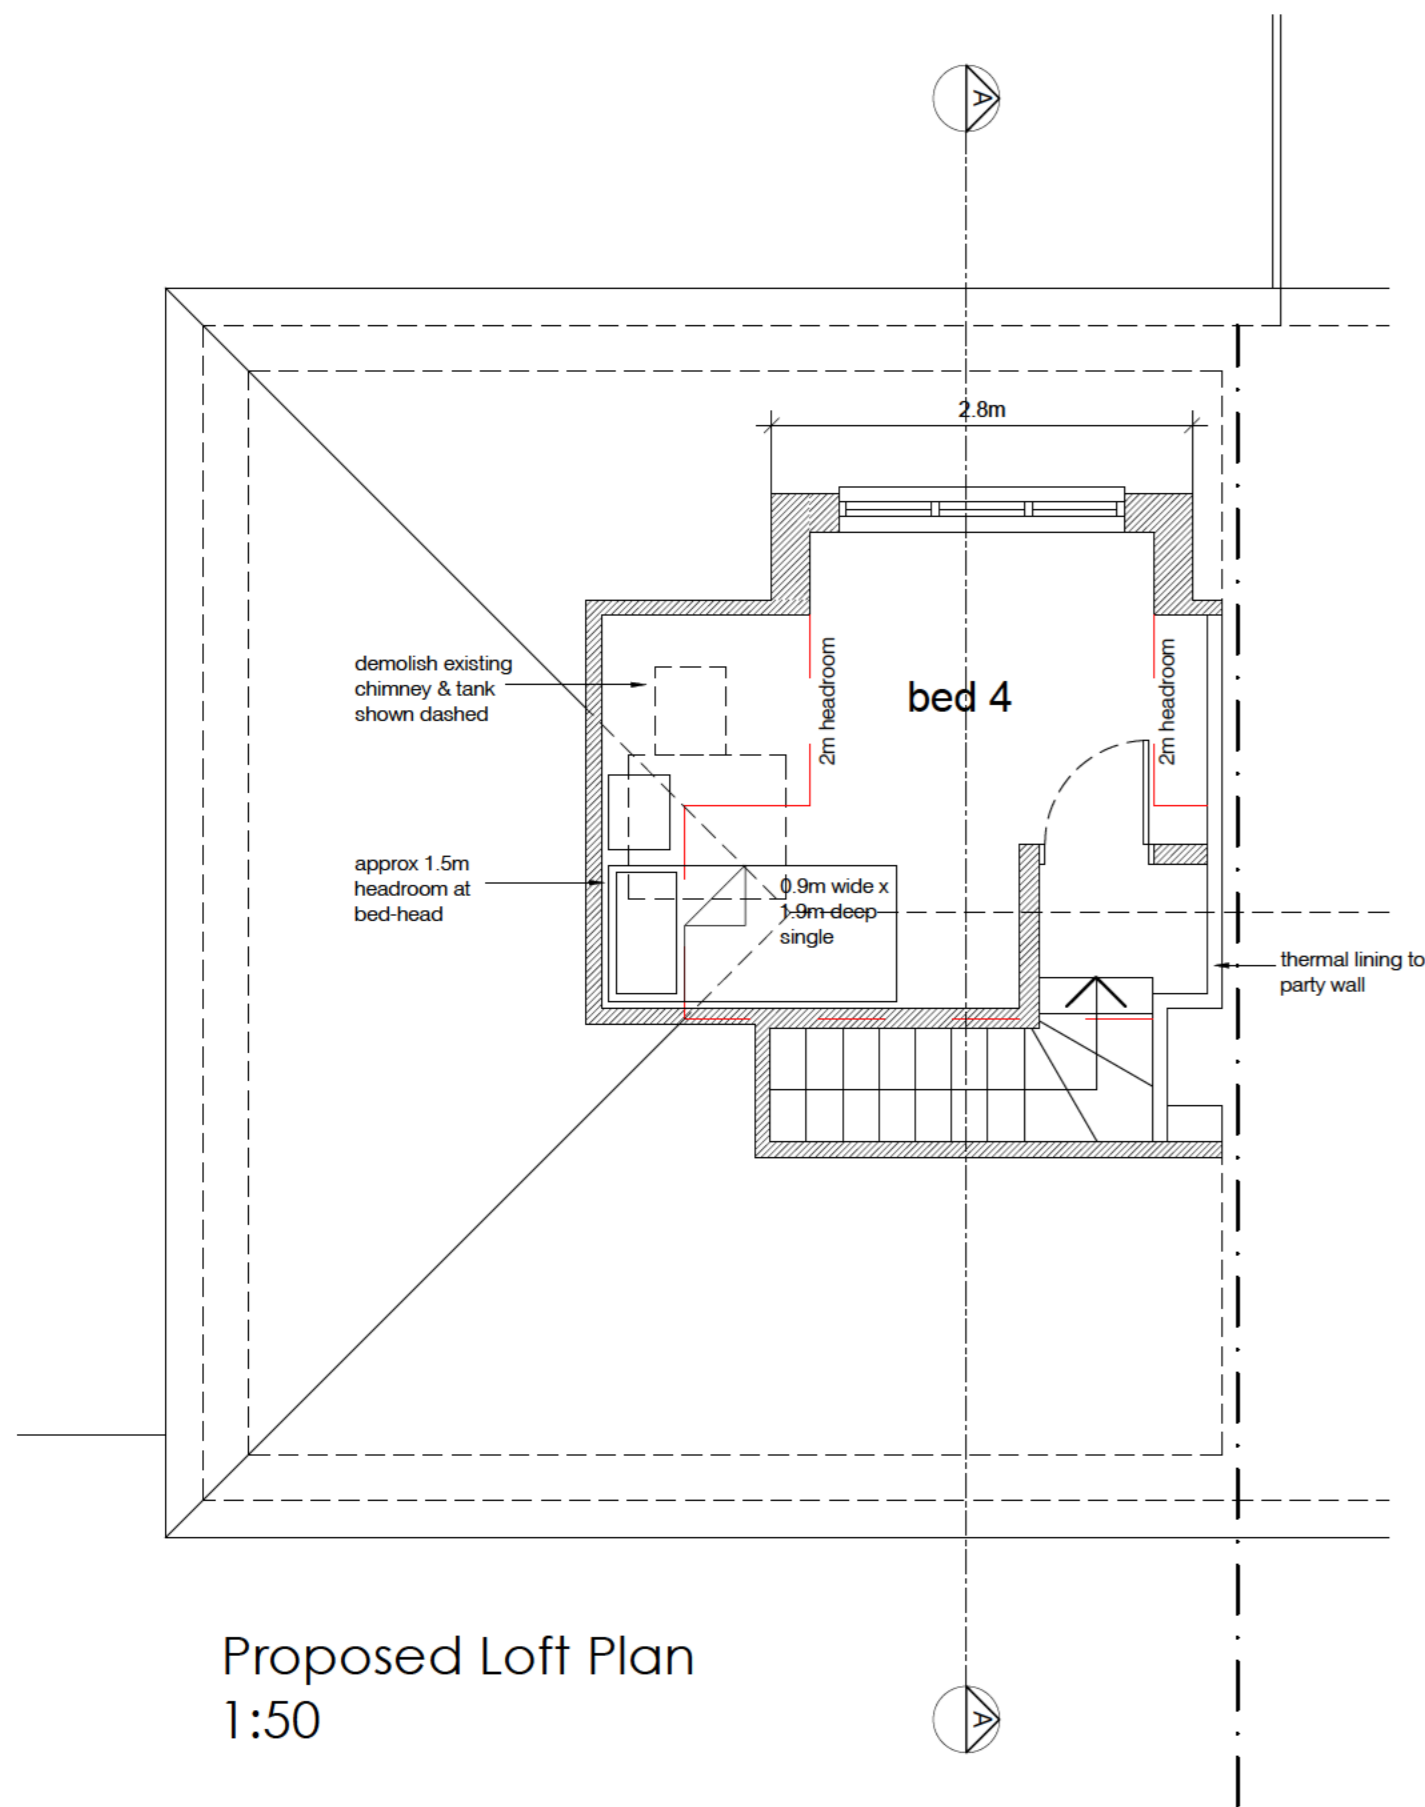

Notes:


This scheme is subject to Town Planning and all other necessary consents.

This drawing is a print and must not be scaled from without reference being made to the accompanying scale bar. Dimensions and levels, where given, are to be checked on site.

This drawing is to be read in conjunction with all other consultants' and specialists' drawings and documents and any discrepancies are to be reported to the architect prior to commencement of the relevant work.

Materials and the workmanship of all relevant trades shall comply fully with the British Standards.

This drawing remains the copyright of

 

REV	DATE	NOTES
A	07.12.23	dormer heights amended to match neighbouring
B	16.12.23	notes amended




- NOTES:
- structural proposals are schematic only & subject to full design by structural engineer
 - drainage is subject to detailed design and approval by Anglian Water

PROJECT
1A Lordship Lane
Letchworth Garden City
SG6 2BH

DRAWING TITLE
enlarged dormer as variation to
approved application ref: 40252

PROPOSED PLAN & ELEVATIONS

SCALE: 1:100 or as noted at A2	DRAWING NUMBER	REVISION
DATE: July 2023	PL-07	B
DRAWN: bjs	PROJECT NUMBER: 22307	

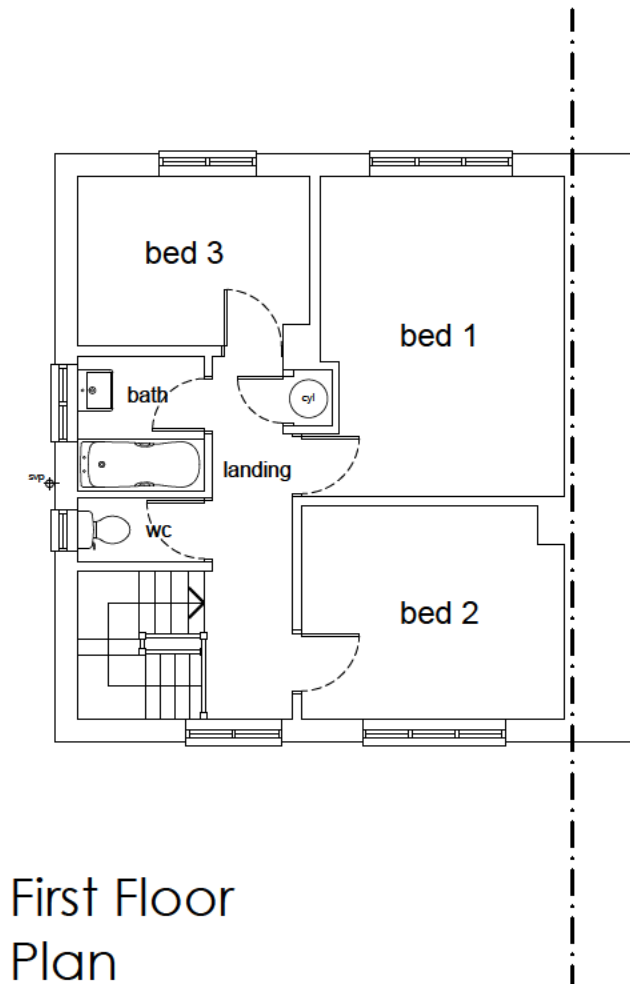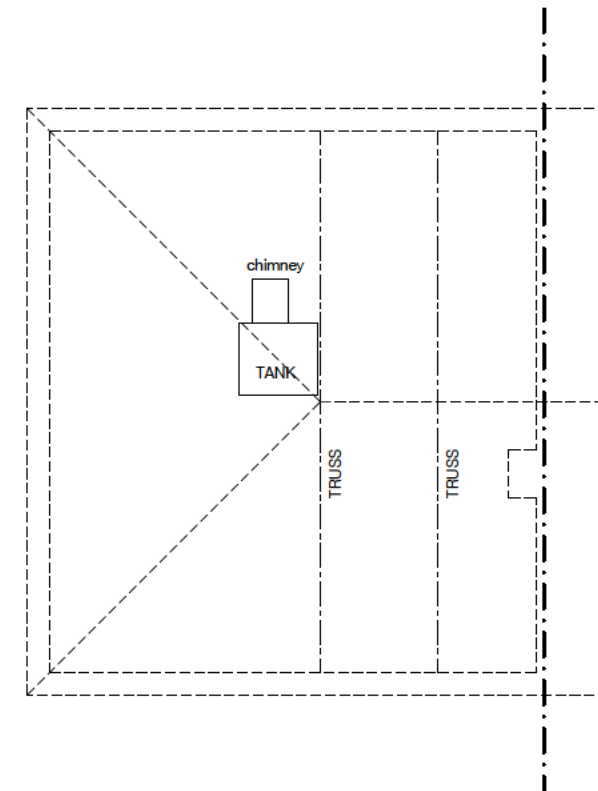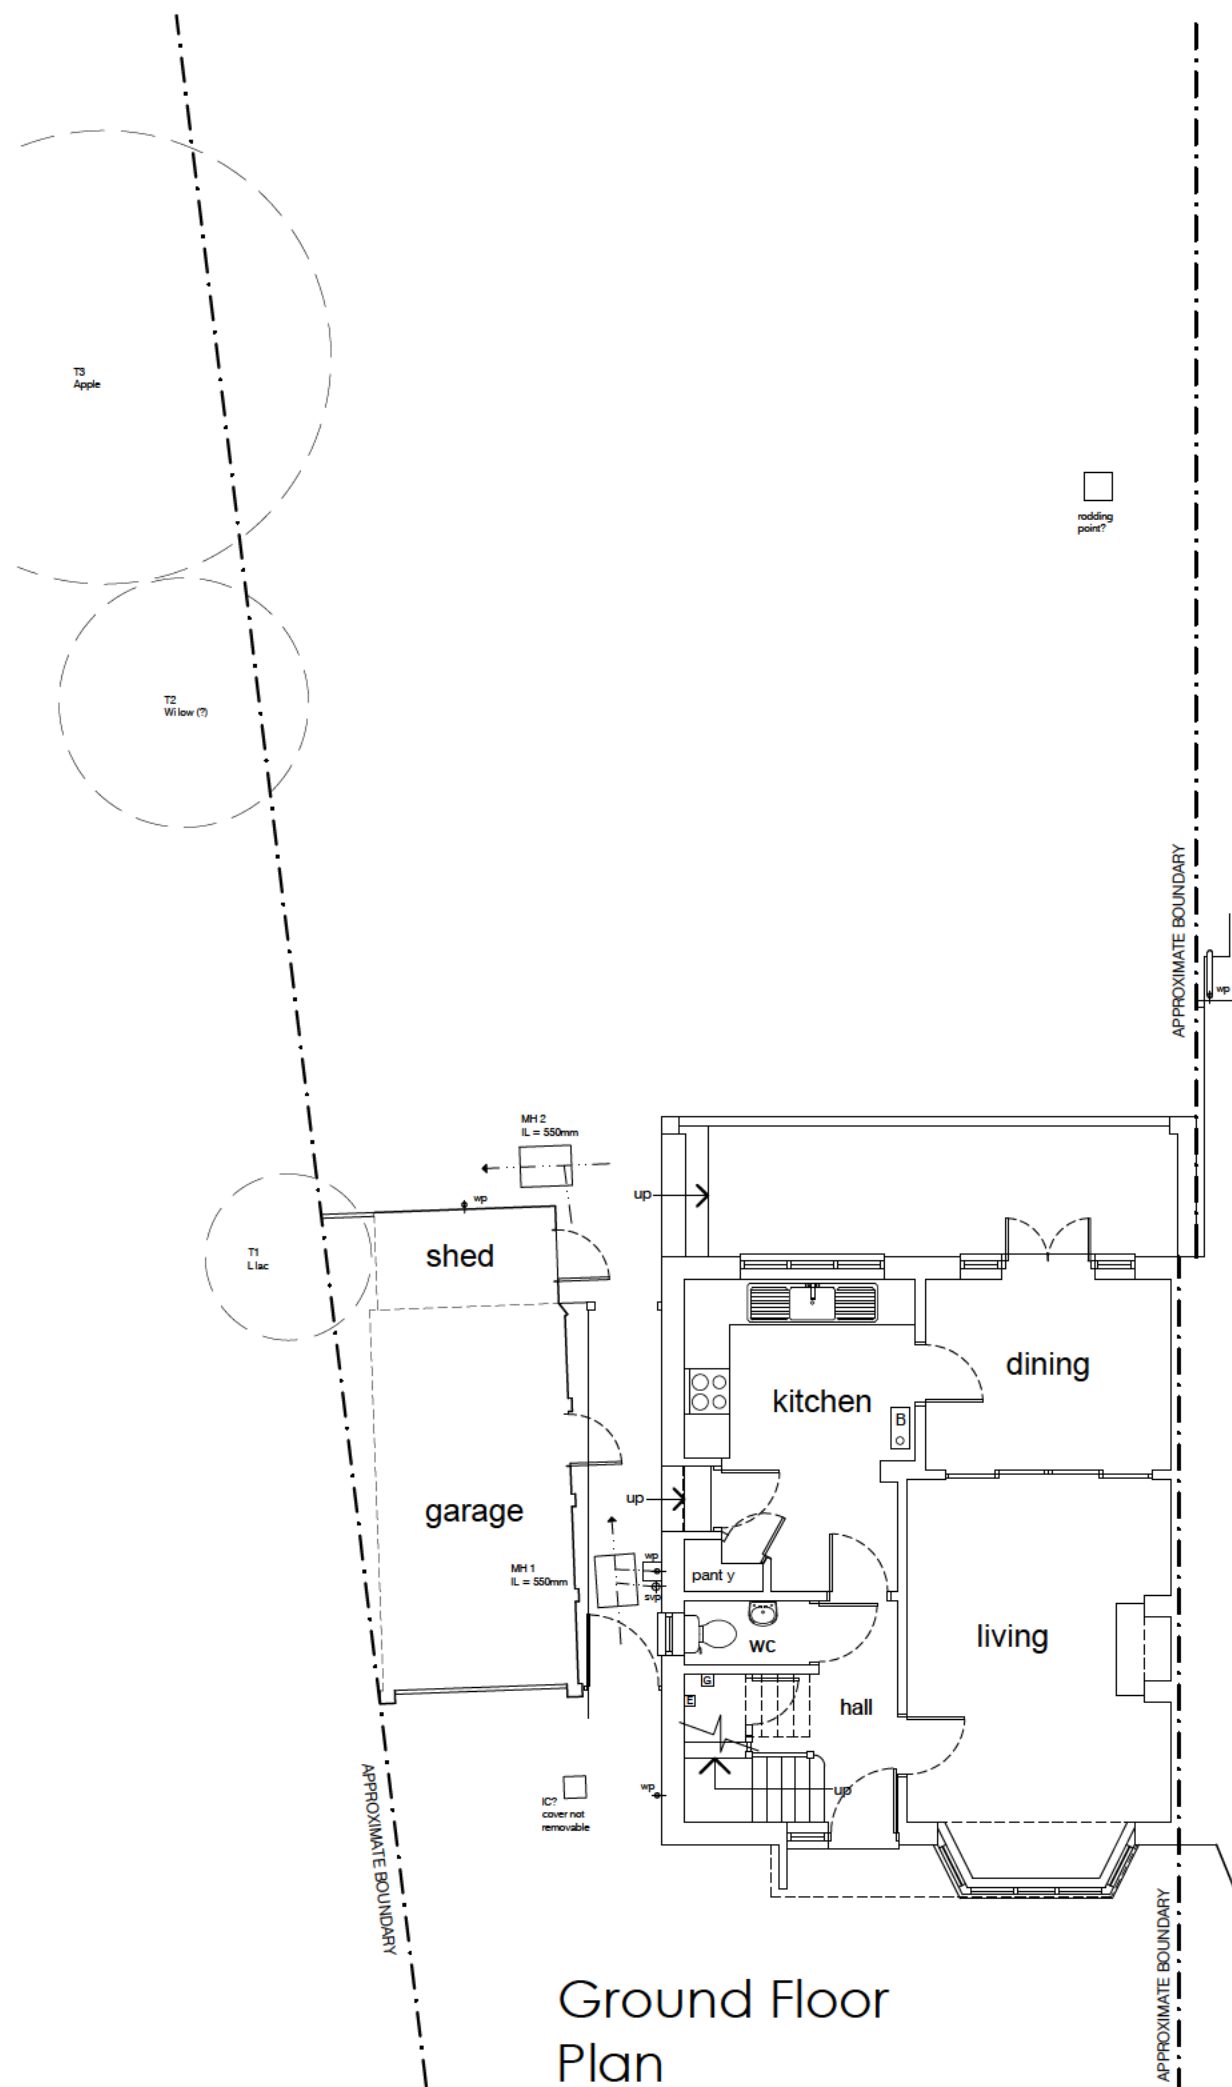

Notes:

This scheme is subject to Town Planning and all other necessary consents.

This drawing is a print and must not be scaled from without reference being made to the accompanying scale bar. Dimensions and levels, where given, are to be checked on site.

This drawing is to be read in conjunction with all other consultants' and specialists' drawings and documents and any discrepancies are to be reported to the architect prior to commencement of the relevant work.

Materials and the workmanship of all relevant trades shall comply fully with the British Standards.

This drawing remains the copyright of

METERS	0	0.5	1	1.5	2
1:50	<div><div></div><div></div><div></div><div></div><div></div><div></div><div></div><div></div><div></div><div></div></div>	<div><div></div><div></div><div></div><div></div><div></div><div></div><div></div><div></div><div></div><div></div></div>			
1:100	<div><div></div><div></div><div></div><div></div><div></div><div></div><div></div><div></div><div></div><div></div></div>				
	0	1	2	3	4

REV	DATE	
A	18.03.23	trees added

PROJECT


1A Lordship Lane
Letchworth Garden City
SG6 2BH

DRAWING TITLE


SURVEY

plans

SCALE	1:100 at A3	DRAWING NUMBER	REVISION
DATE	October 2022	SU-01	A
DRAWN	bjs		
PROJECT NUMBER	22307		

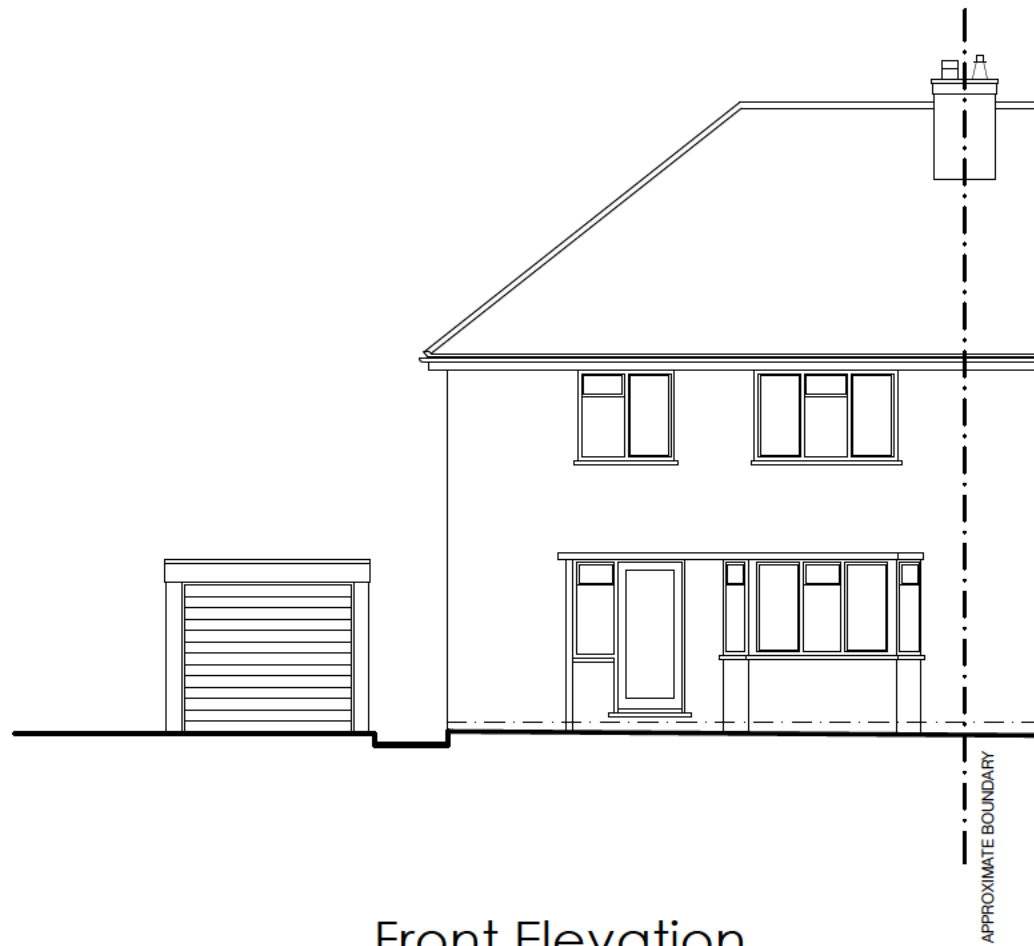


Front Elevation

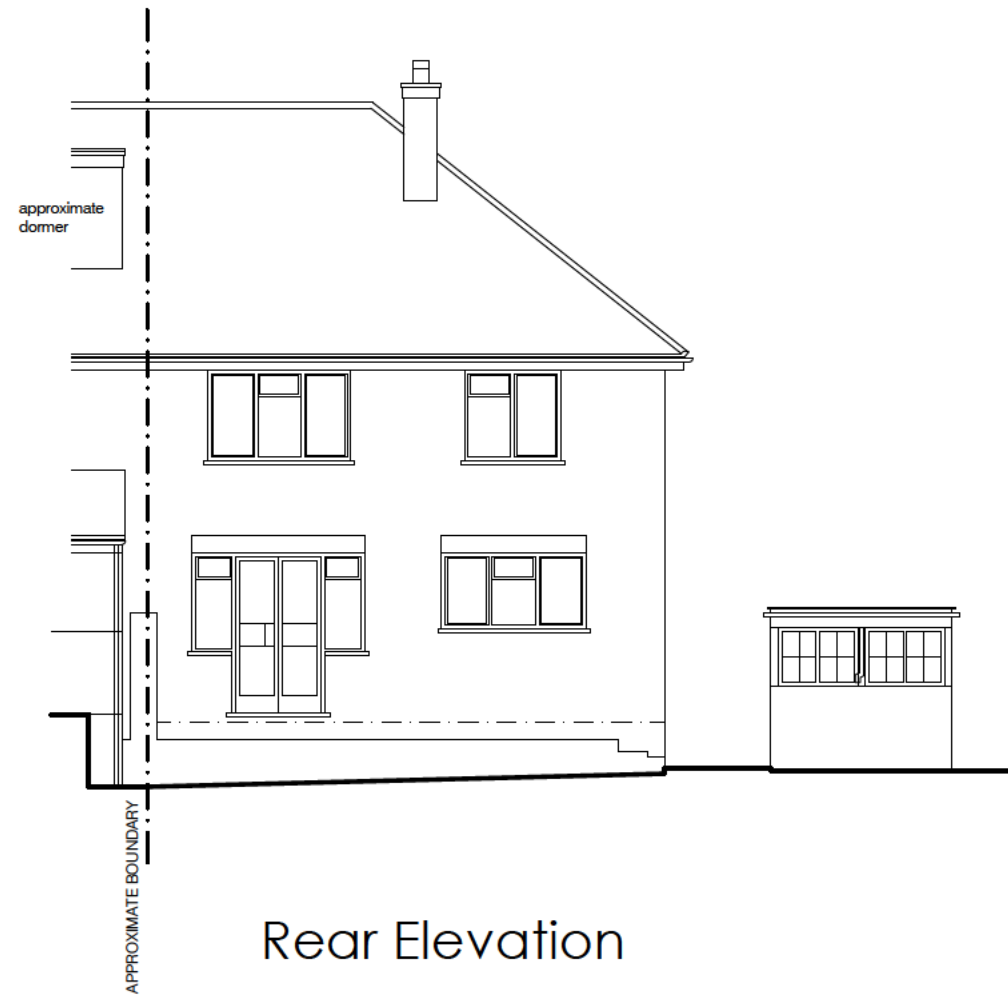

Rear Elevation



Side Elevation

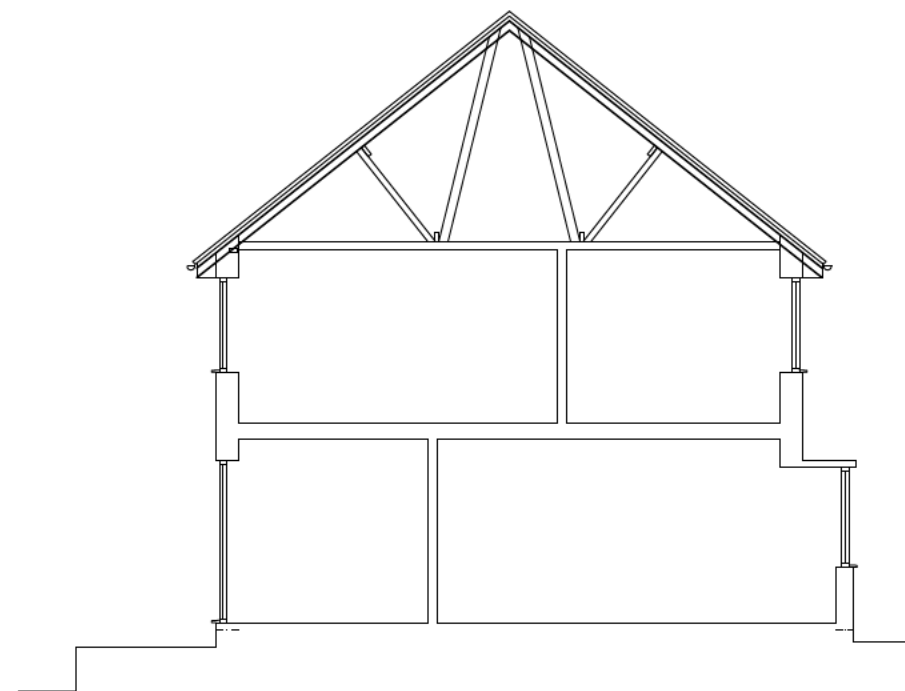

Typical Section

Notes:

This scheme is subject to Town Planning and all other necessary consents.

This drawing is a print and must not be scaled from without reference being made to the accompanying scale bar. Dimensions and levels, where given, are to be checked on site.

This drawing is to be read in conjunction with all other consultants' and specialists' drawings and documents and any discrepancies are to be reported to the architect prior to commencement of the relevant work.

Materials and the workmanship of all relevant trades shall comply fully with the British Standards.

This drawing remains the copyright of

METERS	0	0.5	1	1.5	2
1:50					
1:100					

REV	DATE	
A	24.01.23	side elevation added

PROJECT

1A Lordship Lane
Letchworth Garden City
SG6 2BH

DRAWING TITLE

SURVEY

elevations; typical section

SCALE	DRAWING NUMBER	REVISION
1:100 at A3		
DATE		
October 2022		
DRAWN		
ljs		
PROJECT NUMBER		
22307	SU-02	A