


**KEY PLAN**


Site Boundary	
Shared Access	
Proposed Face Brick	
Proposed Flat Roof	
Proposed Tiled Roof	
Landscaping	
Concrete Drive	

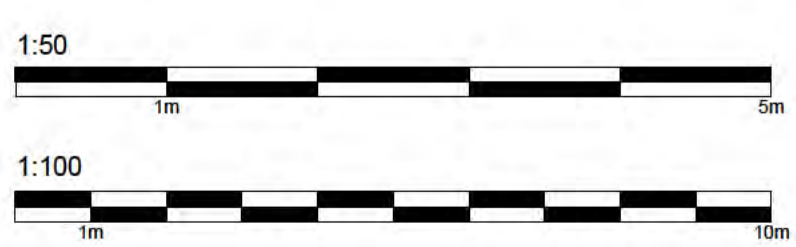

Project <b>27 Meadow Way Letchworth Hertfordshire SG6 3JB</b>		
Drawing Title Single Storey Rear Extension.		
Existing Plans, Proposed Plans, Location Plan, Block Plan & Site Plan.		
Scale: As indicated	Date: 29/02/2024	Drawn by: GLH
Dwg. No. <b>HET-1787/01</b>	Rev.	




1 Proposed South Elevation  
1 : 50

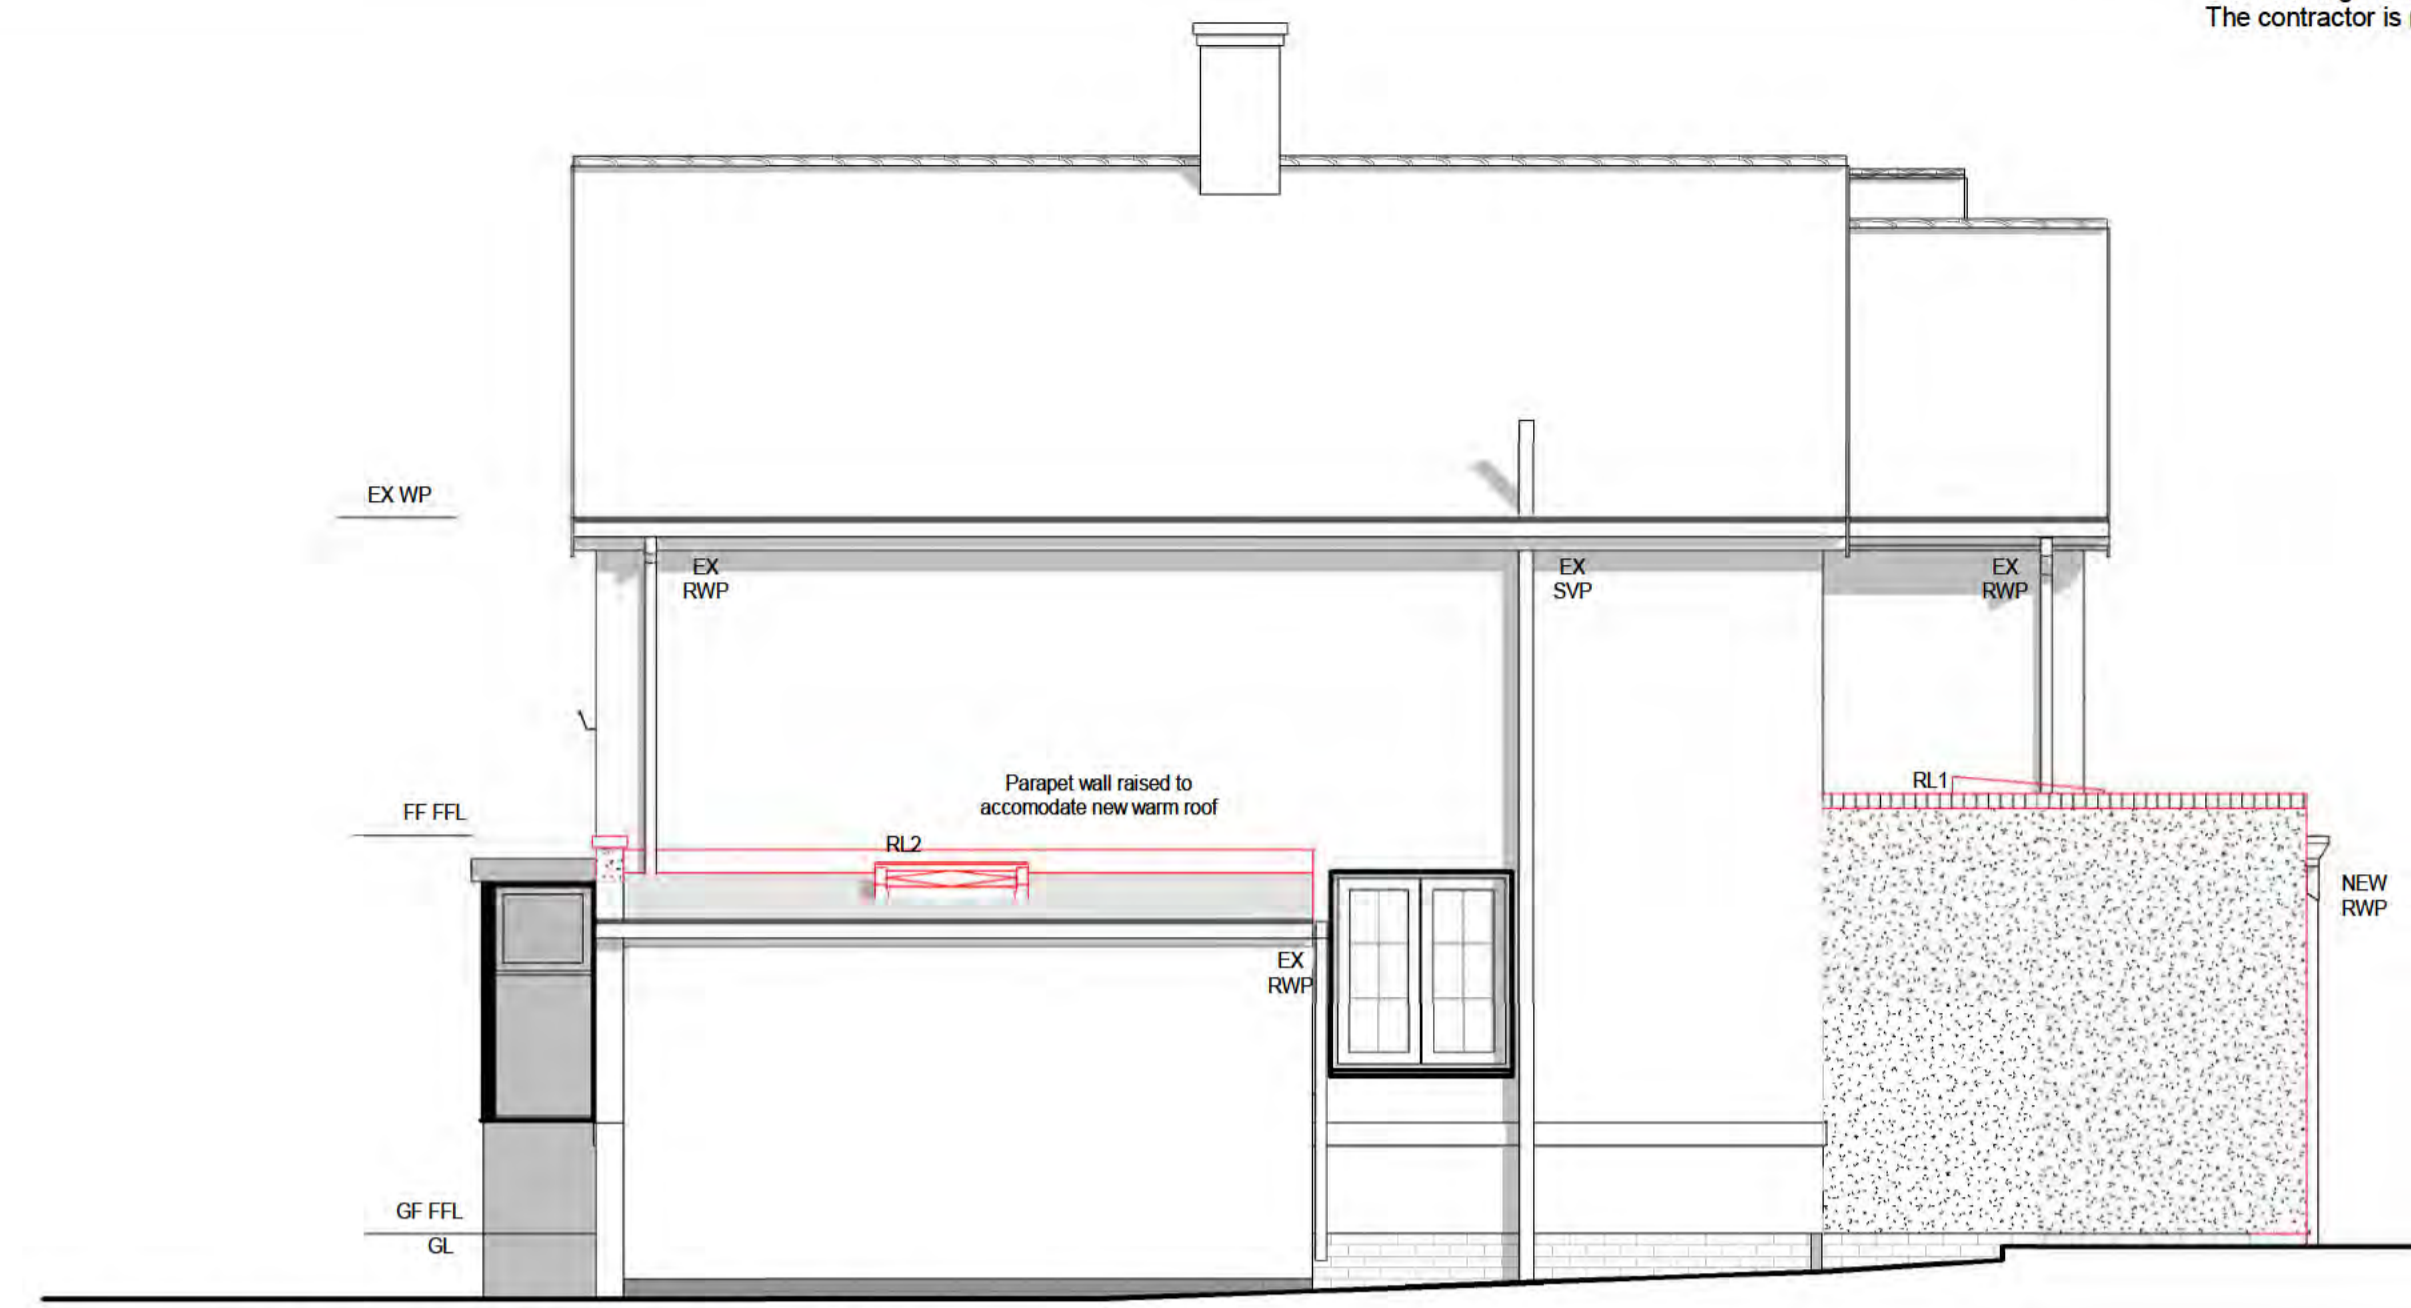

2 Proposed East Elevation  
1 : 50



3 Proposed North Elevation  
1 : 50

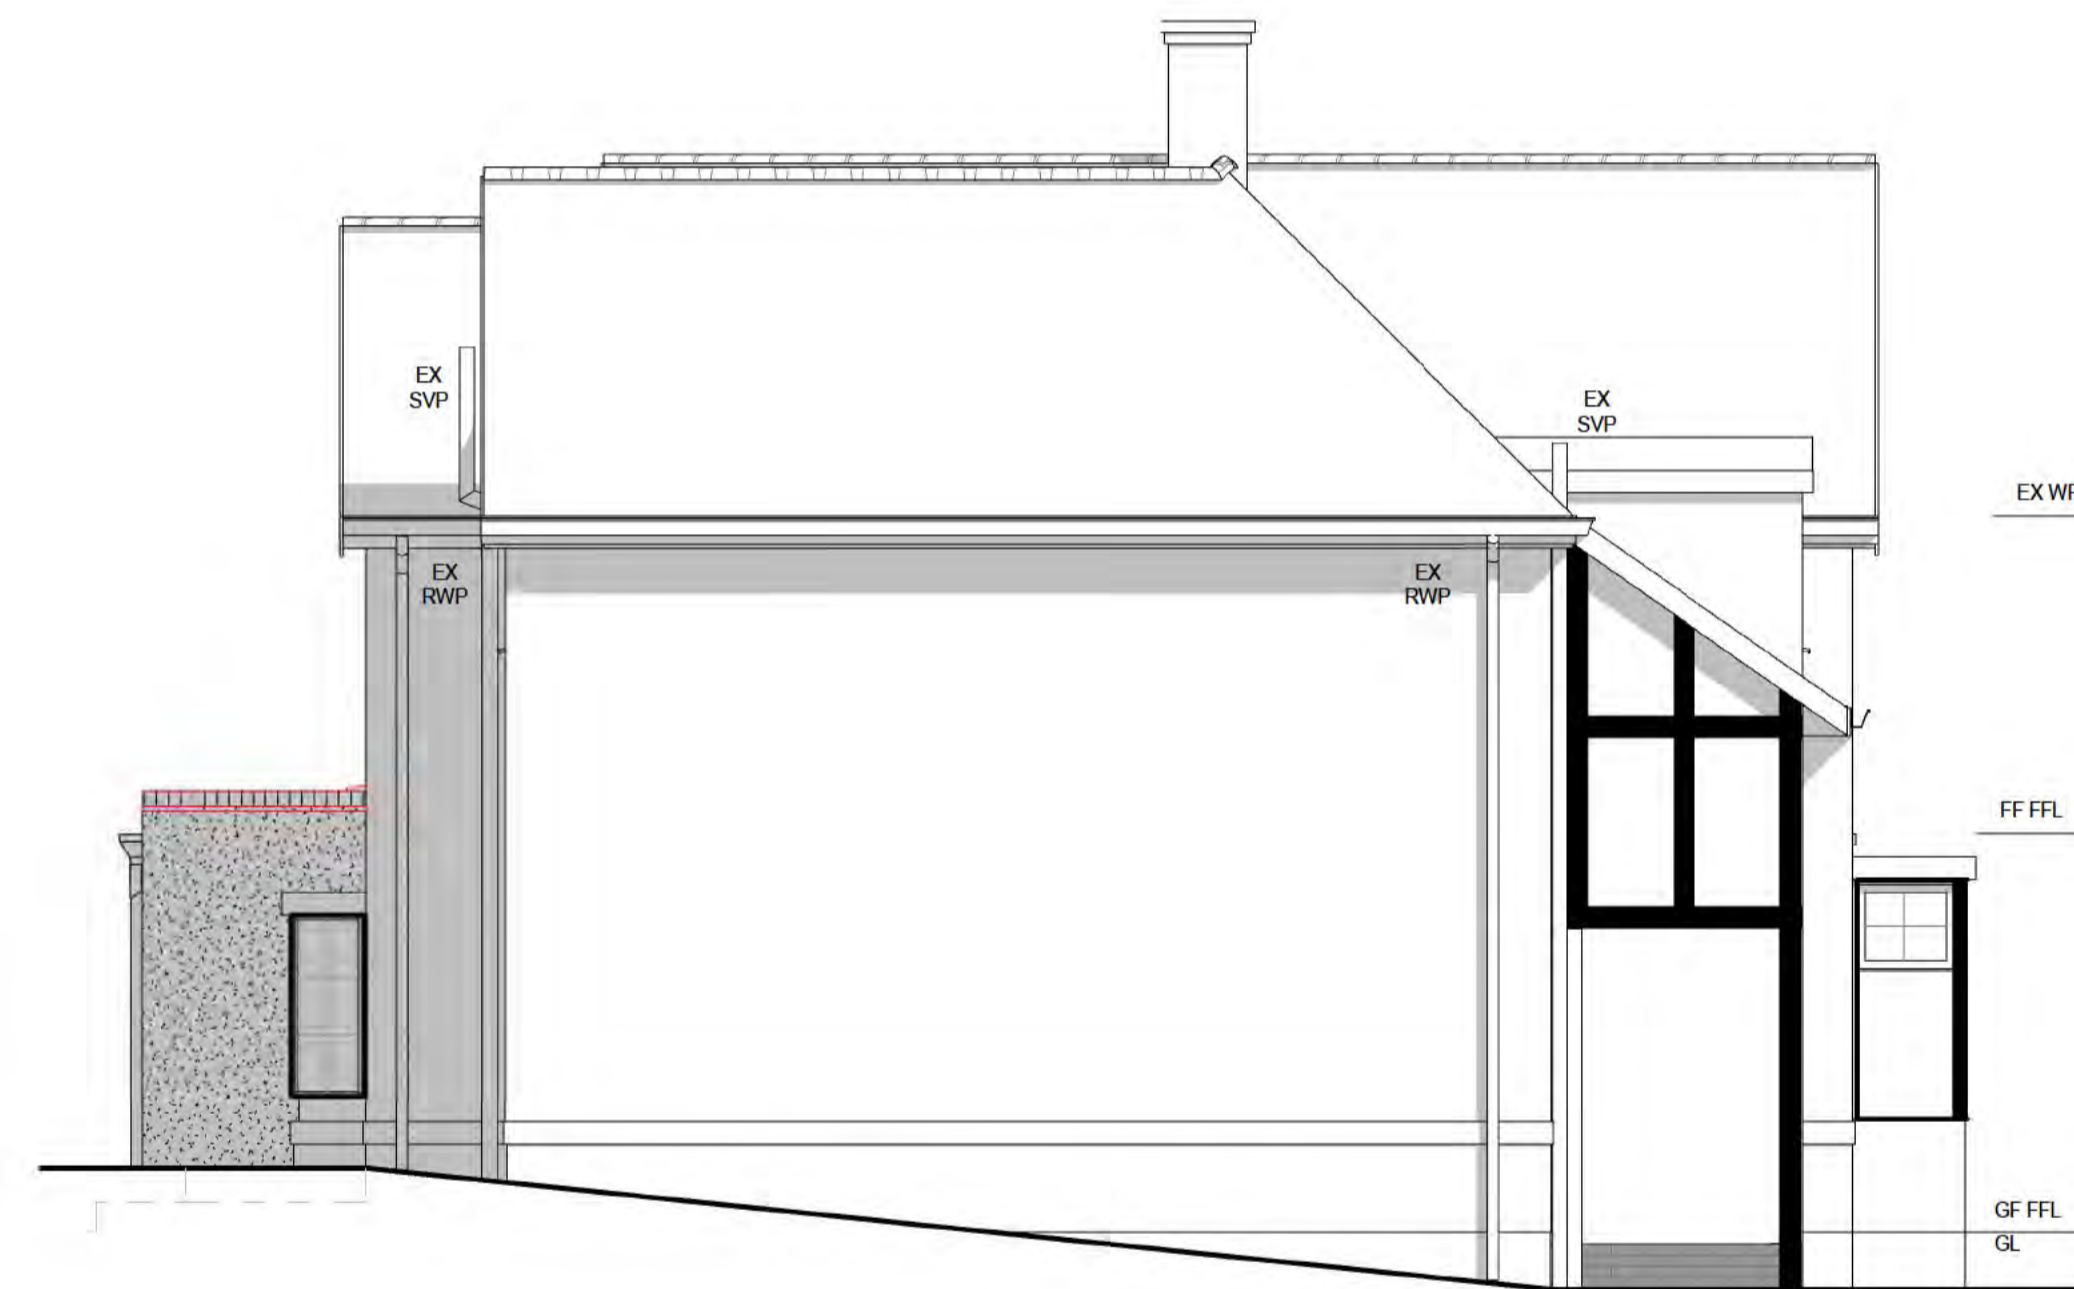

4 Proposed West Elevation  
1 : 50




5 3D View

**KEY PLAN**

- Site Boundary
- Shared Access
- Proposed Face Brick
- Proposed Flat Roof
- Proposed Tiled Roof
- Landscaping
- Concrete Drive

**MATERIALS**

- Walls**
  - Existing Painted Brick
  - Existing Brick Plastered
  - Existing Render
  - Proposed Render to match
  - Proposed Brick Painted
  - Proposed Parapet Wall with Tile Creasing Course
- Roof**
  - Existing Plain Tile
  - Proposed GRP Resin Flat Roof
- Windows**
  - Existing White UPVC Windows with External Glazing Bars and Black Surround
  - Existing Roof Lights
  - Proposed Roof lights
  - Proposed White UPVC Windows with External Glazing Bars and Black Surround
- Doors**
  - Existing UPVC doors
  - White Powder Coat Aluminum Bifold doors
  - Proposed Composite Door with Black Surround

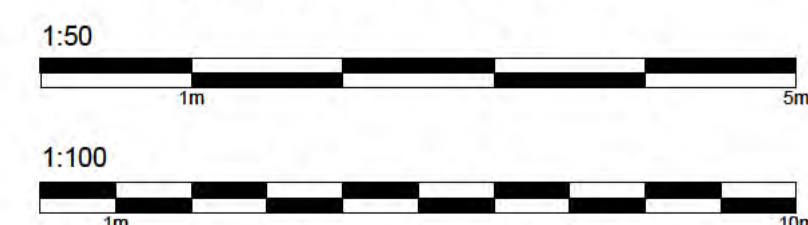

Project 27 Meadow Way Letchworth Hertfordshire SG6 3JB		
Drawing Title Single Storey Rear Extension.		
Proposed Elevations & 3D View.		
Scale: 1 : 50	Date: 29/02/2024	Drawn by: GLH
Dwg. No. HET-1787/02	Rev.	