





REAR

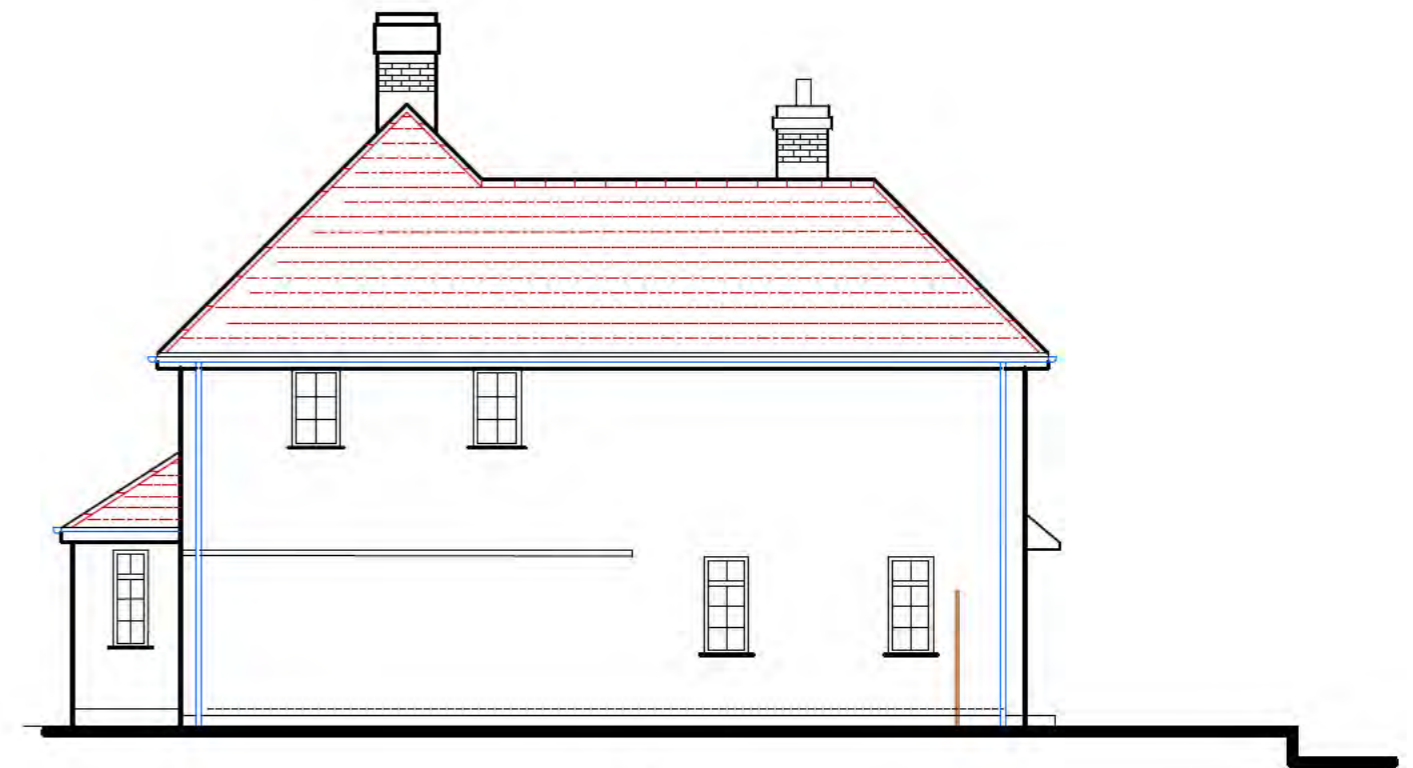



SIDE

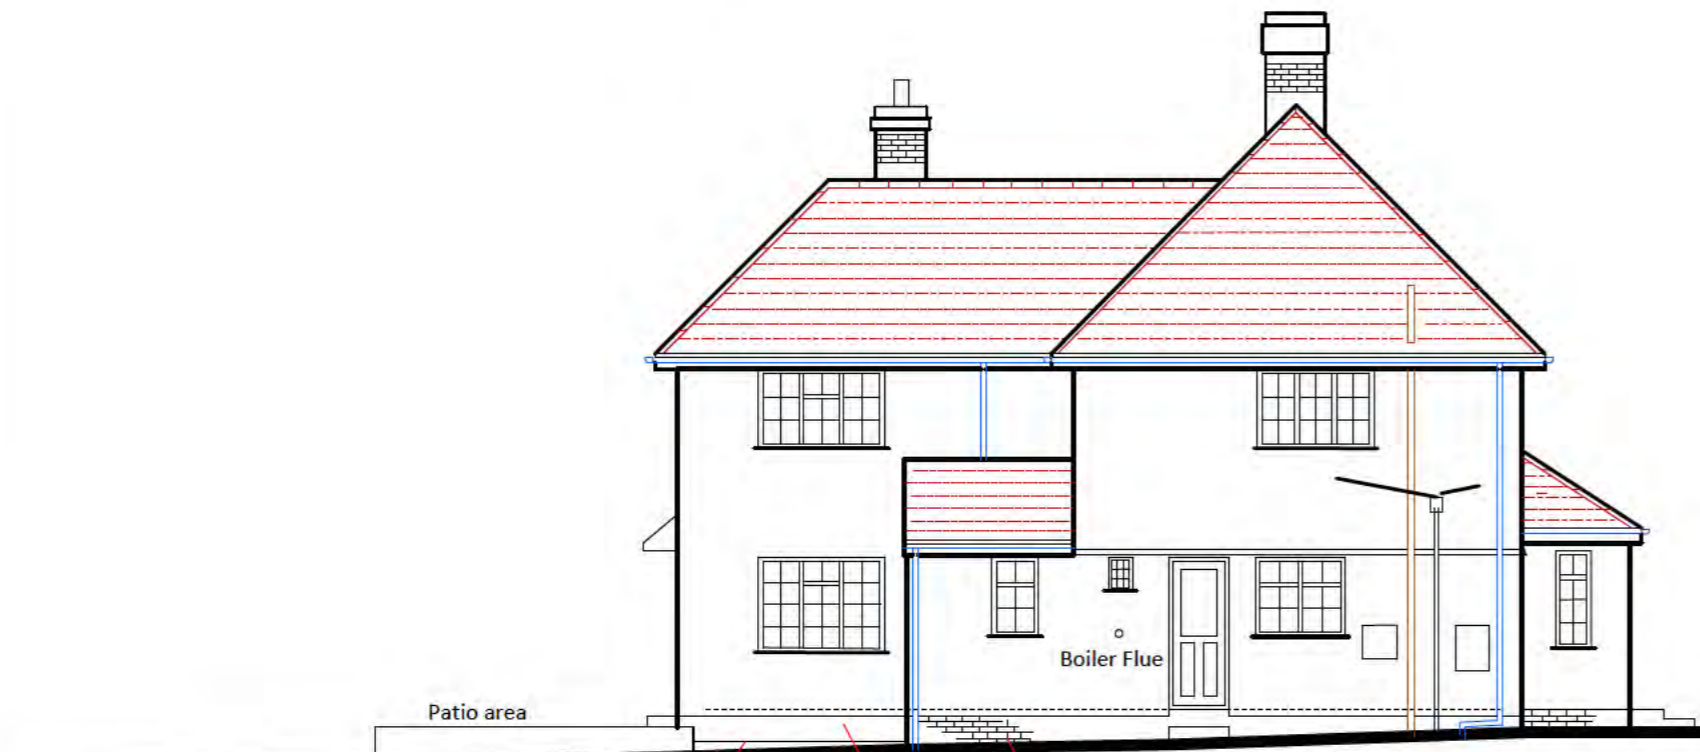


SIDE

Walls white rendered

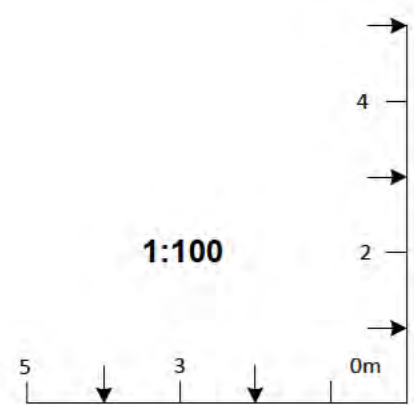

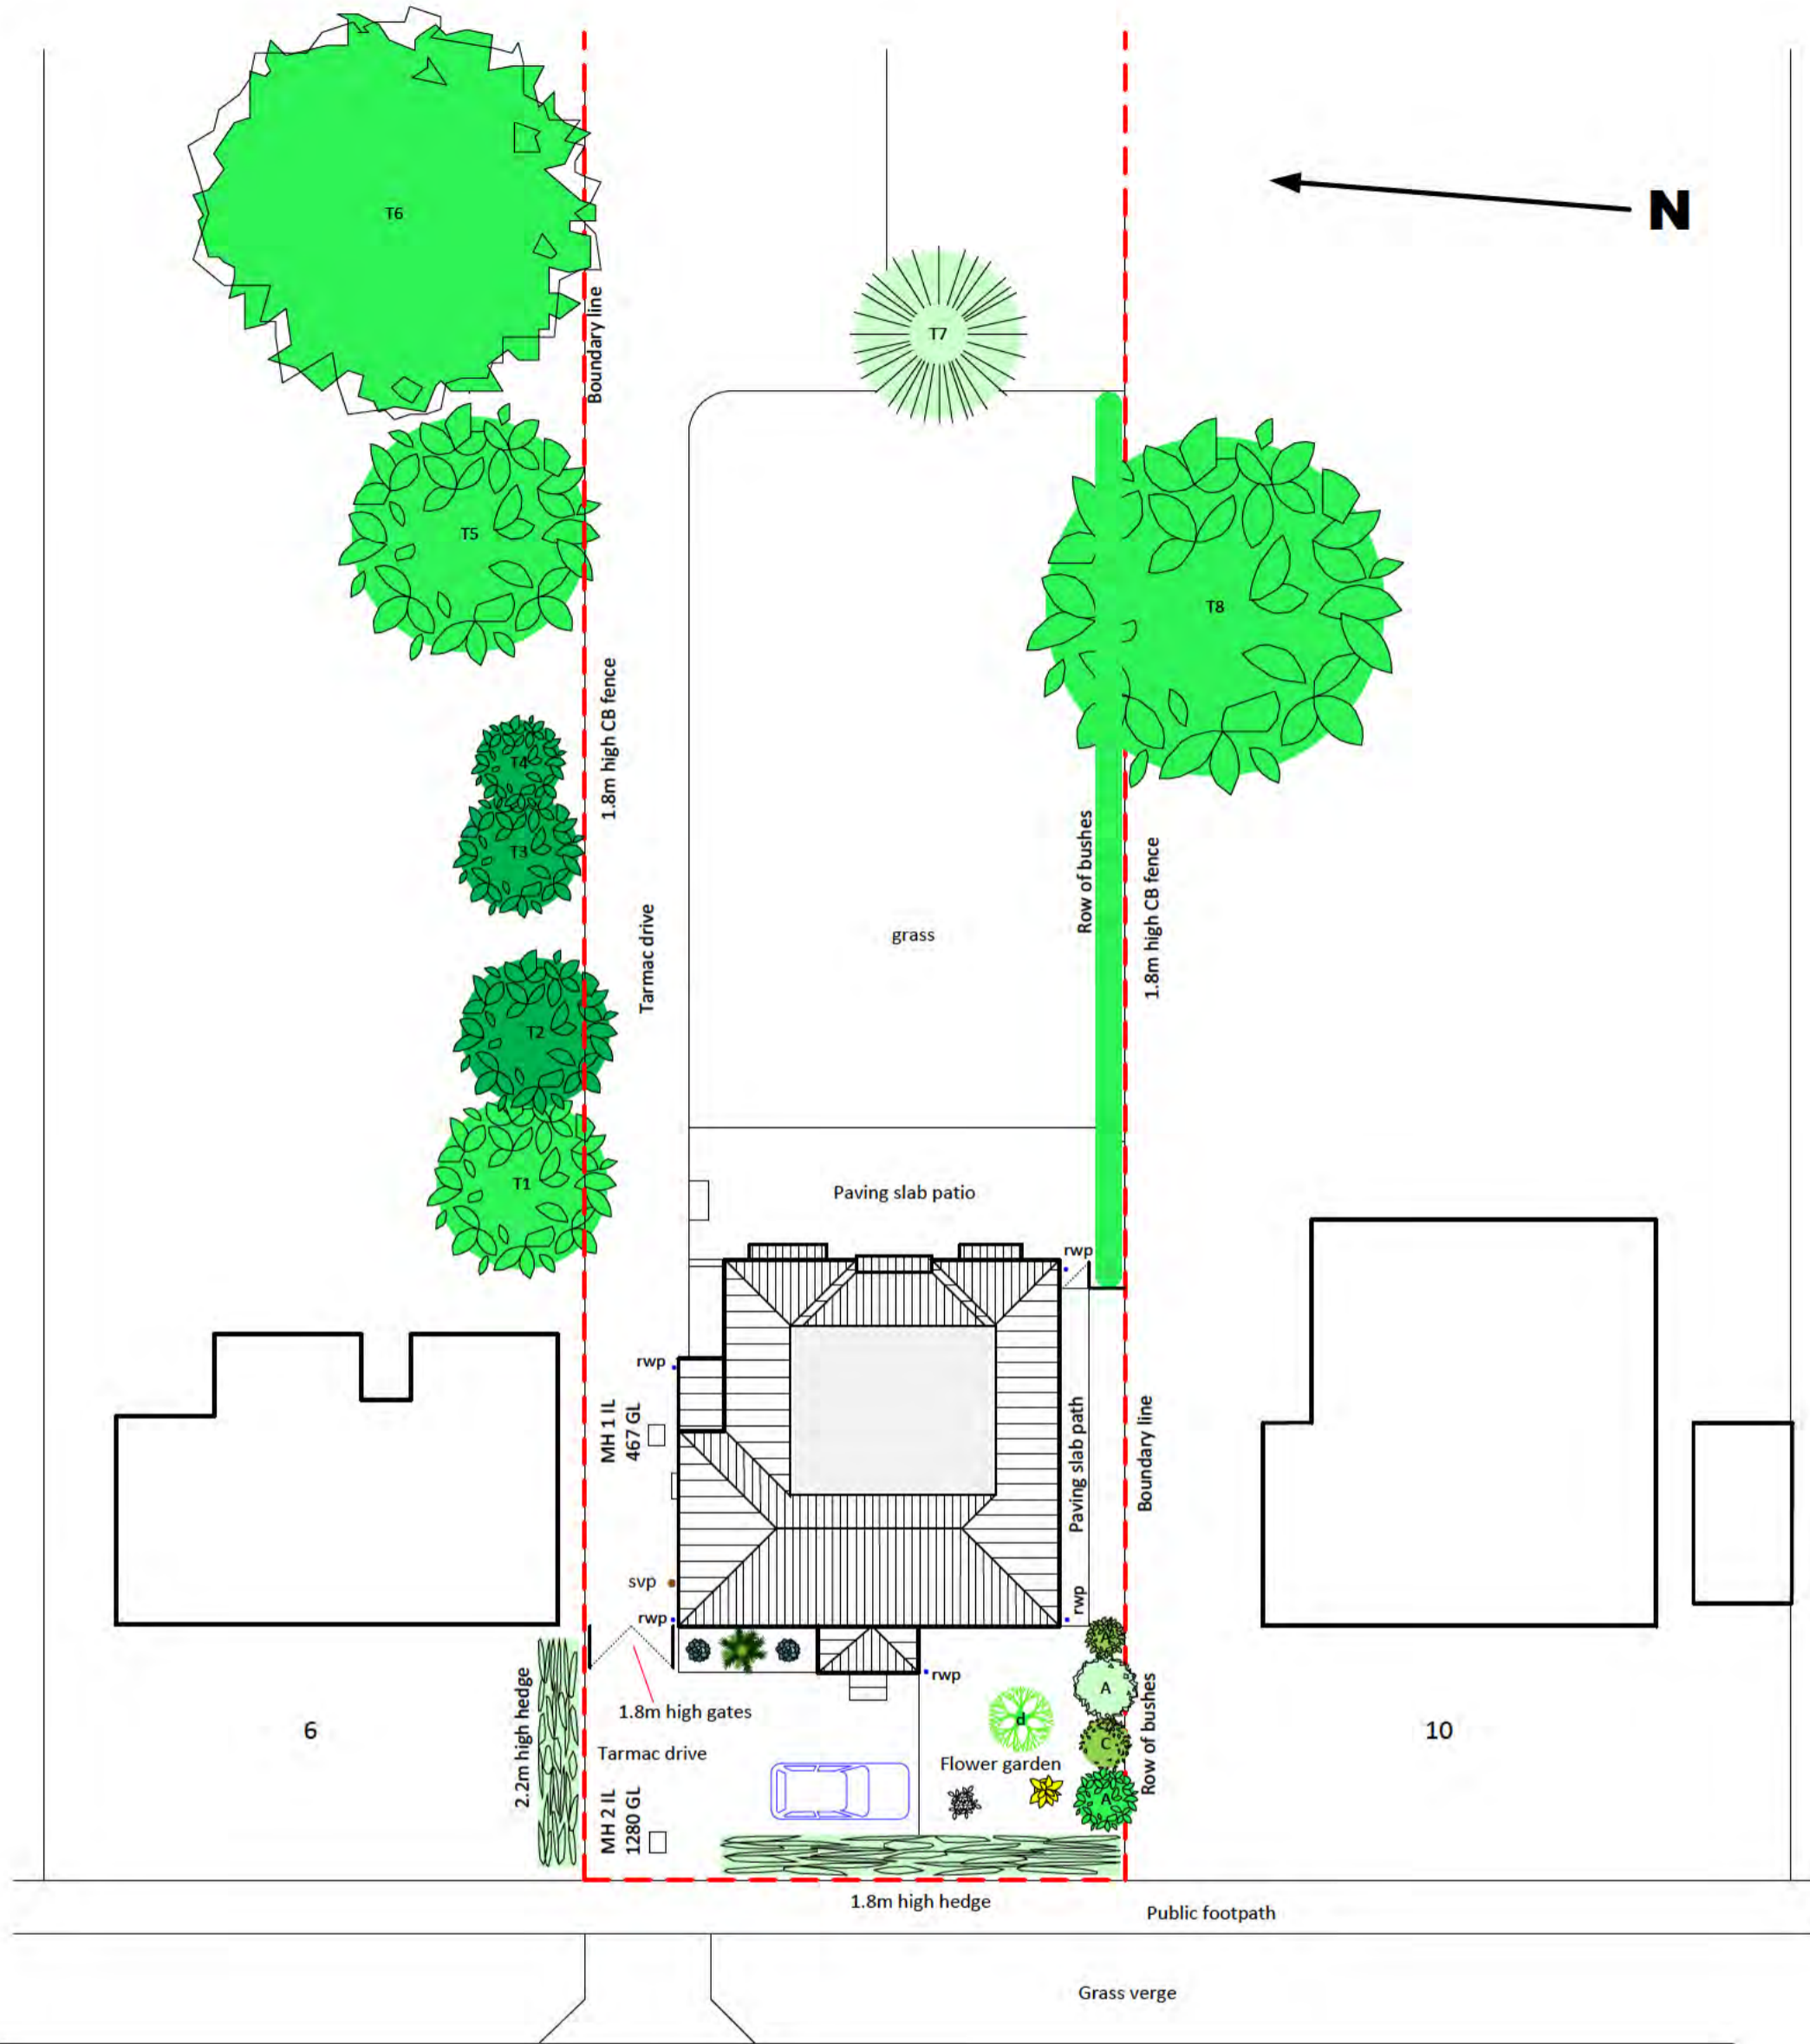

Willian Way

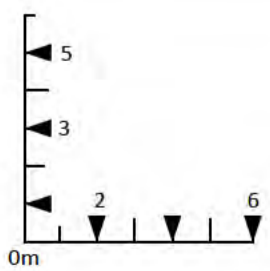



7605

New rwp

steps

American F/Fzr

DW

Roof lantern

KITCHEN

Paving slab raised patio area

4000

Double oven

New rwp

BIN STORE AREA

Bench seating

1.8 m x 0.8 m

Cabinet

BREAKFAST AREA

LOUNGE

rwp

Boundary line

rwp

TD

WM

UTILITY

WC

LIBRARY

135d x 122w downstand beam

DINING

135d x 122w downstand beam

Paving slab path

STUDY

up

HALL

rwp

BIG

svp

rwp

Metal gate post

LOBBY

Flower garden area

Flower bed

rwp

Steps

Tarmac drive

1

0m

3

8 Willian Way, LGC

Proposed Ground Floor Plan

Scale 1:50


Date 09.2023

Drawing No. 05/CE/23

Rev A

A3

This drawing is copyright ©

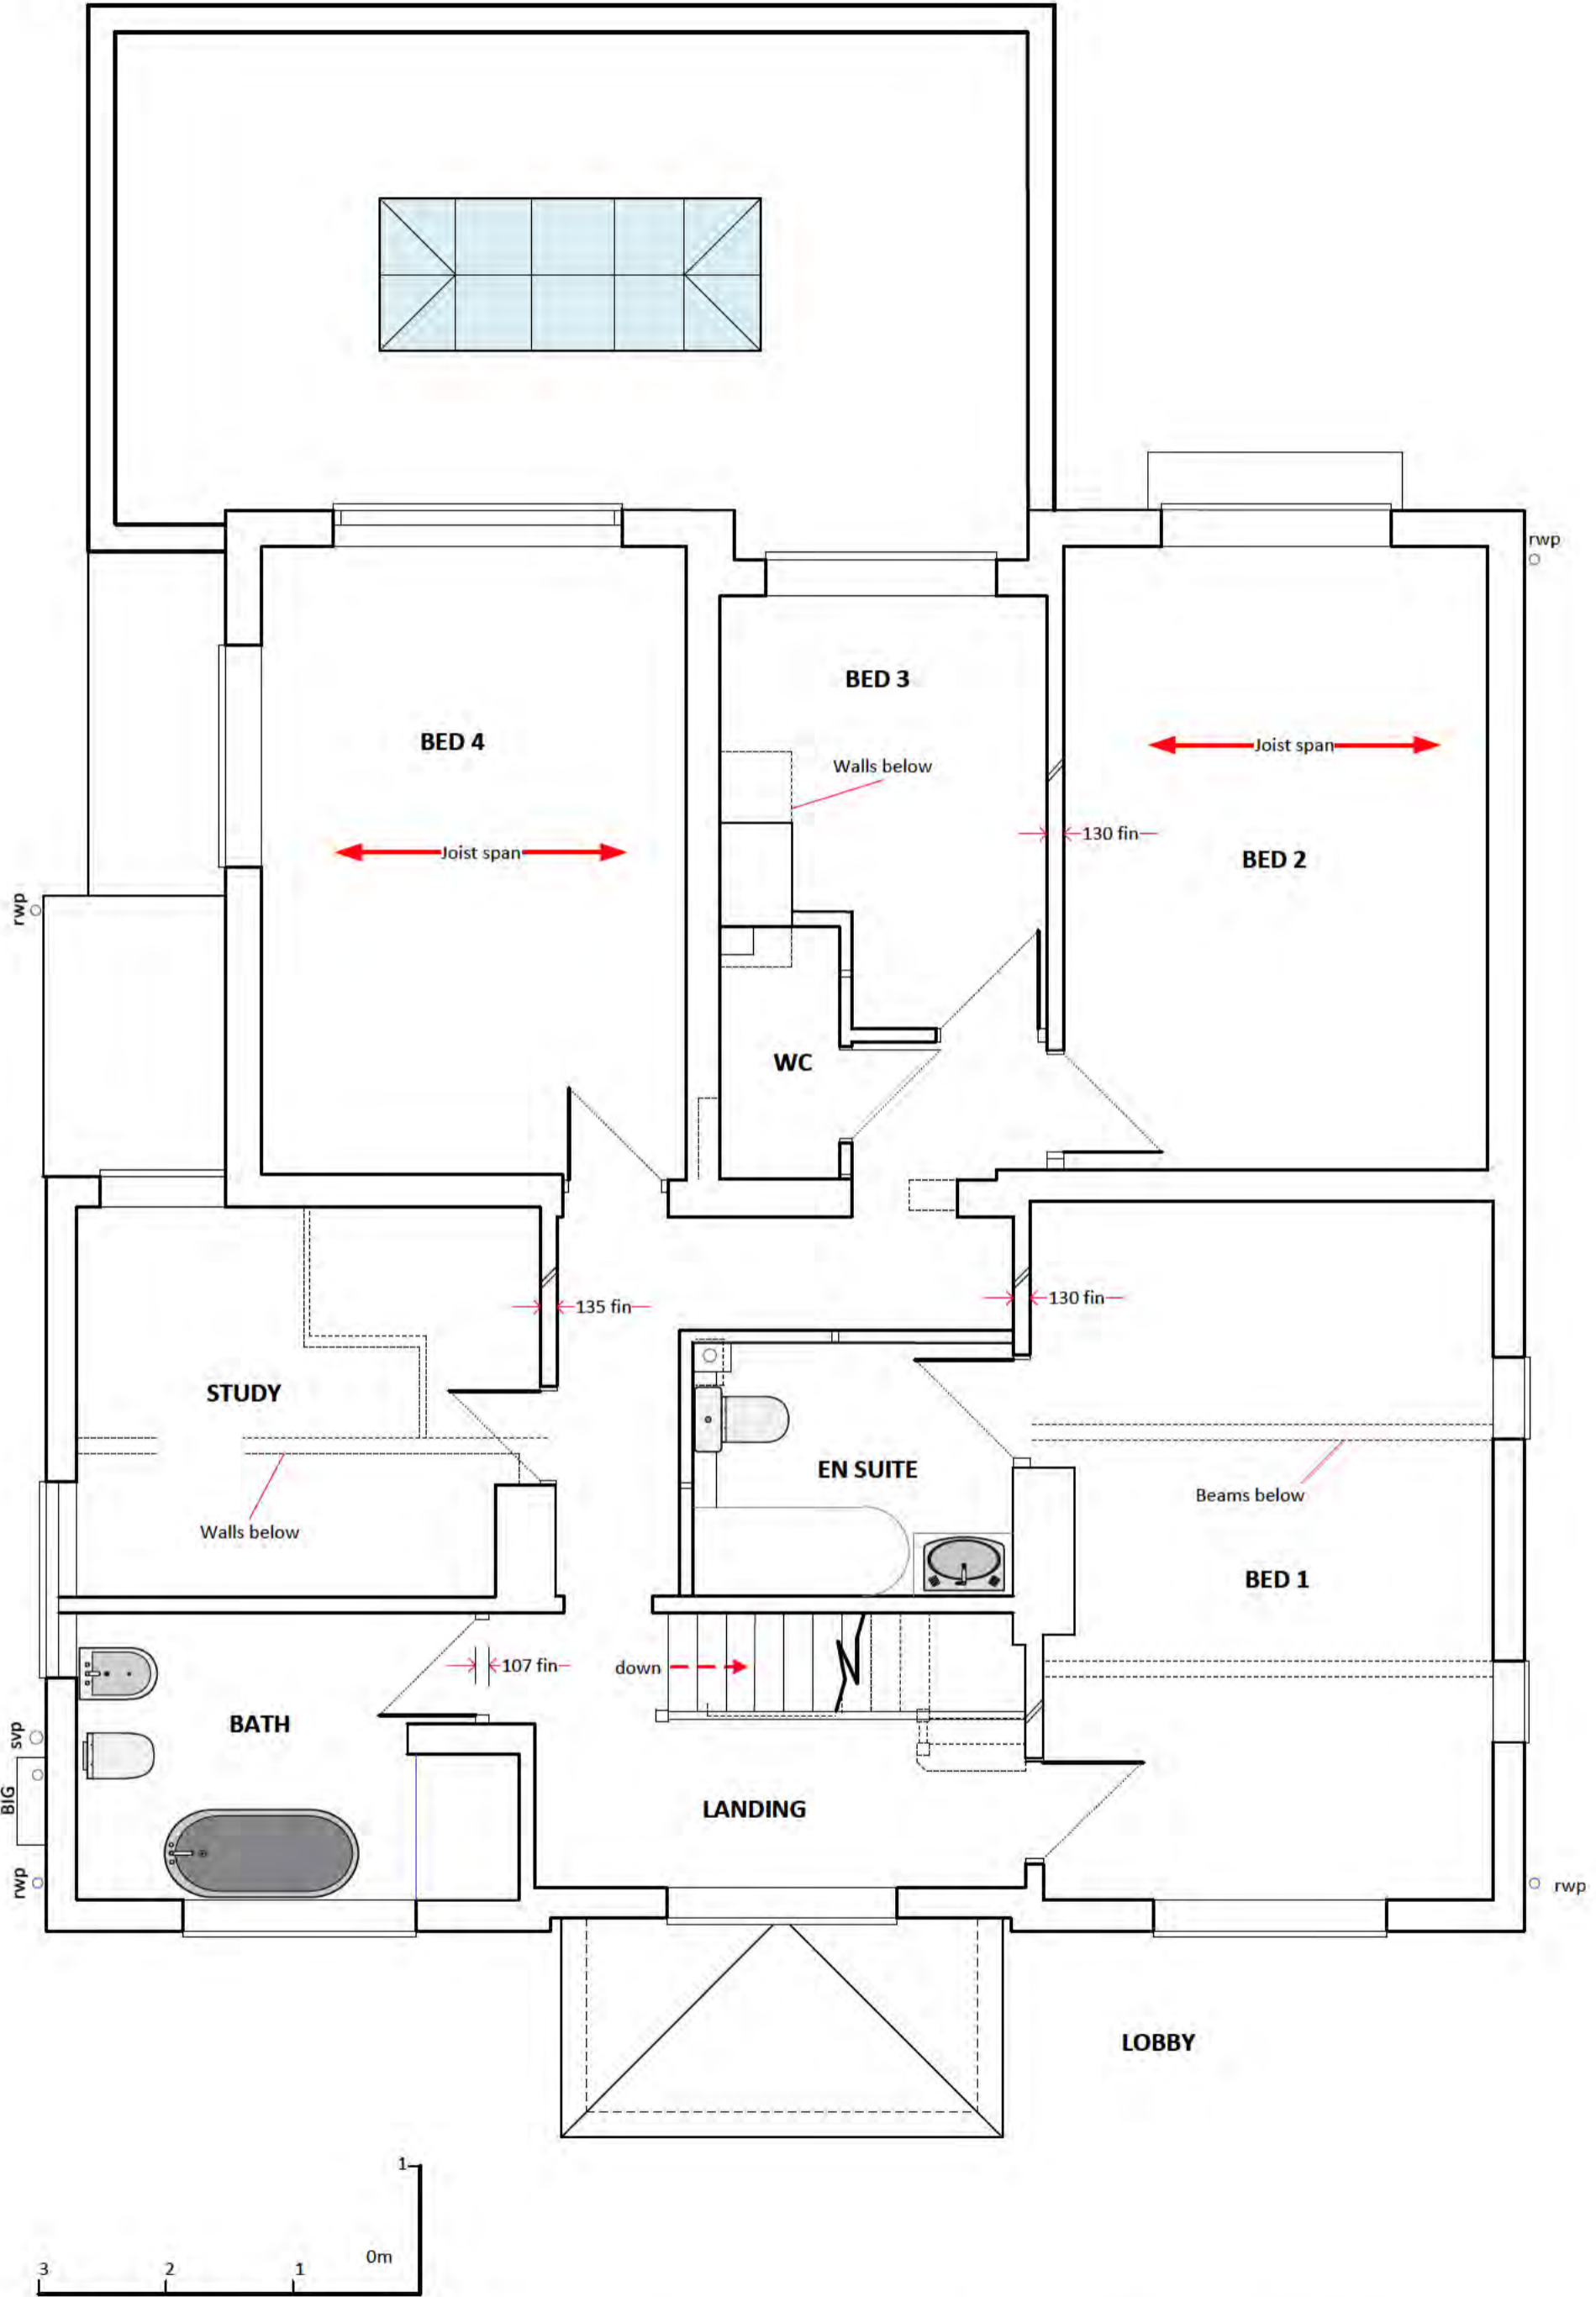



REAR





SIDE




SIDE



Walls white rendered to match existing
 White upvc doors/windows to match existing
 Black upvc rwp & gutter to match existing
 Lead flat roof

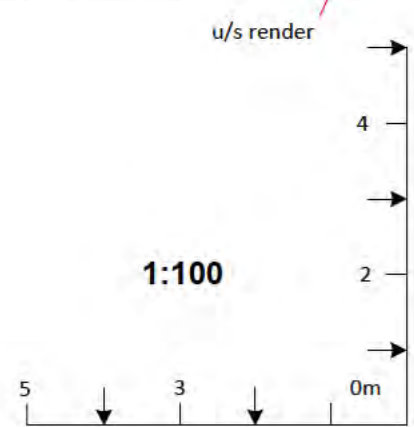

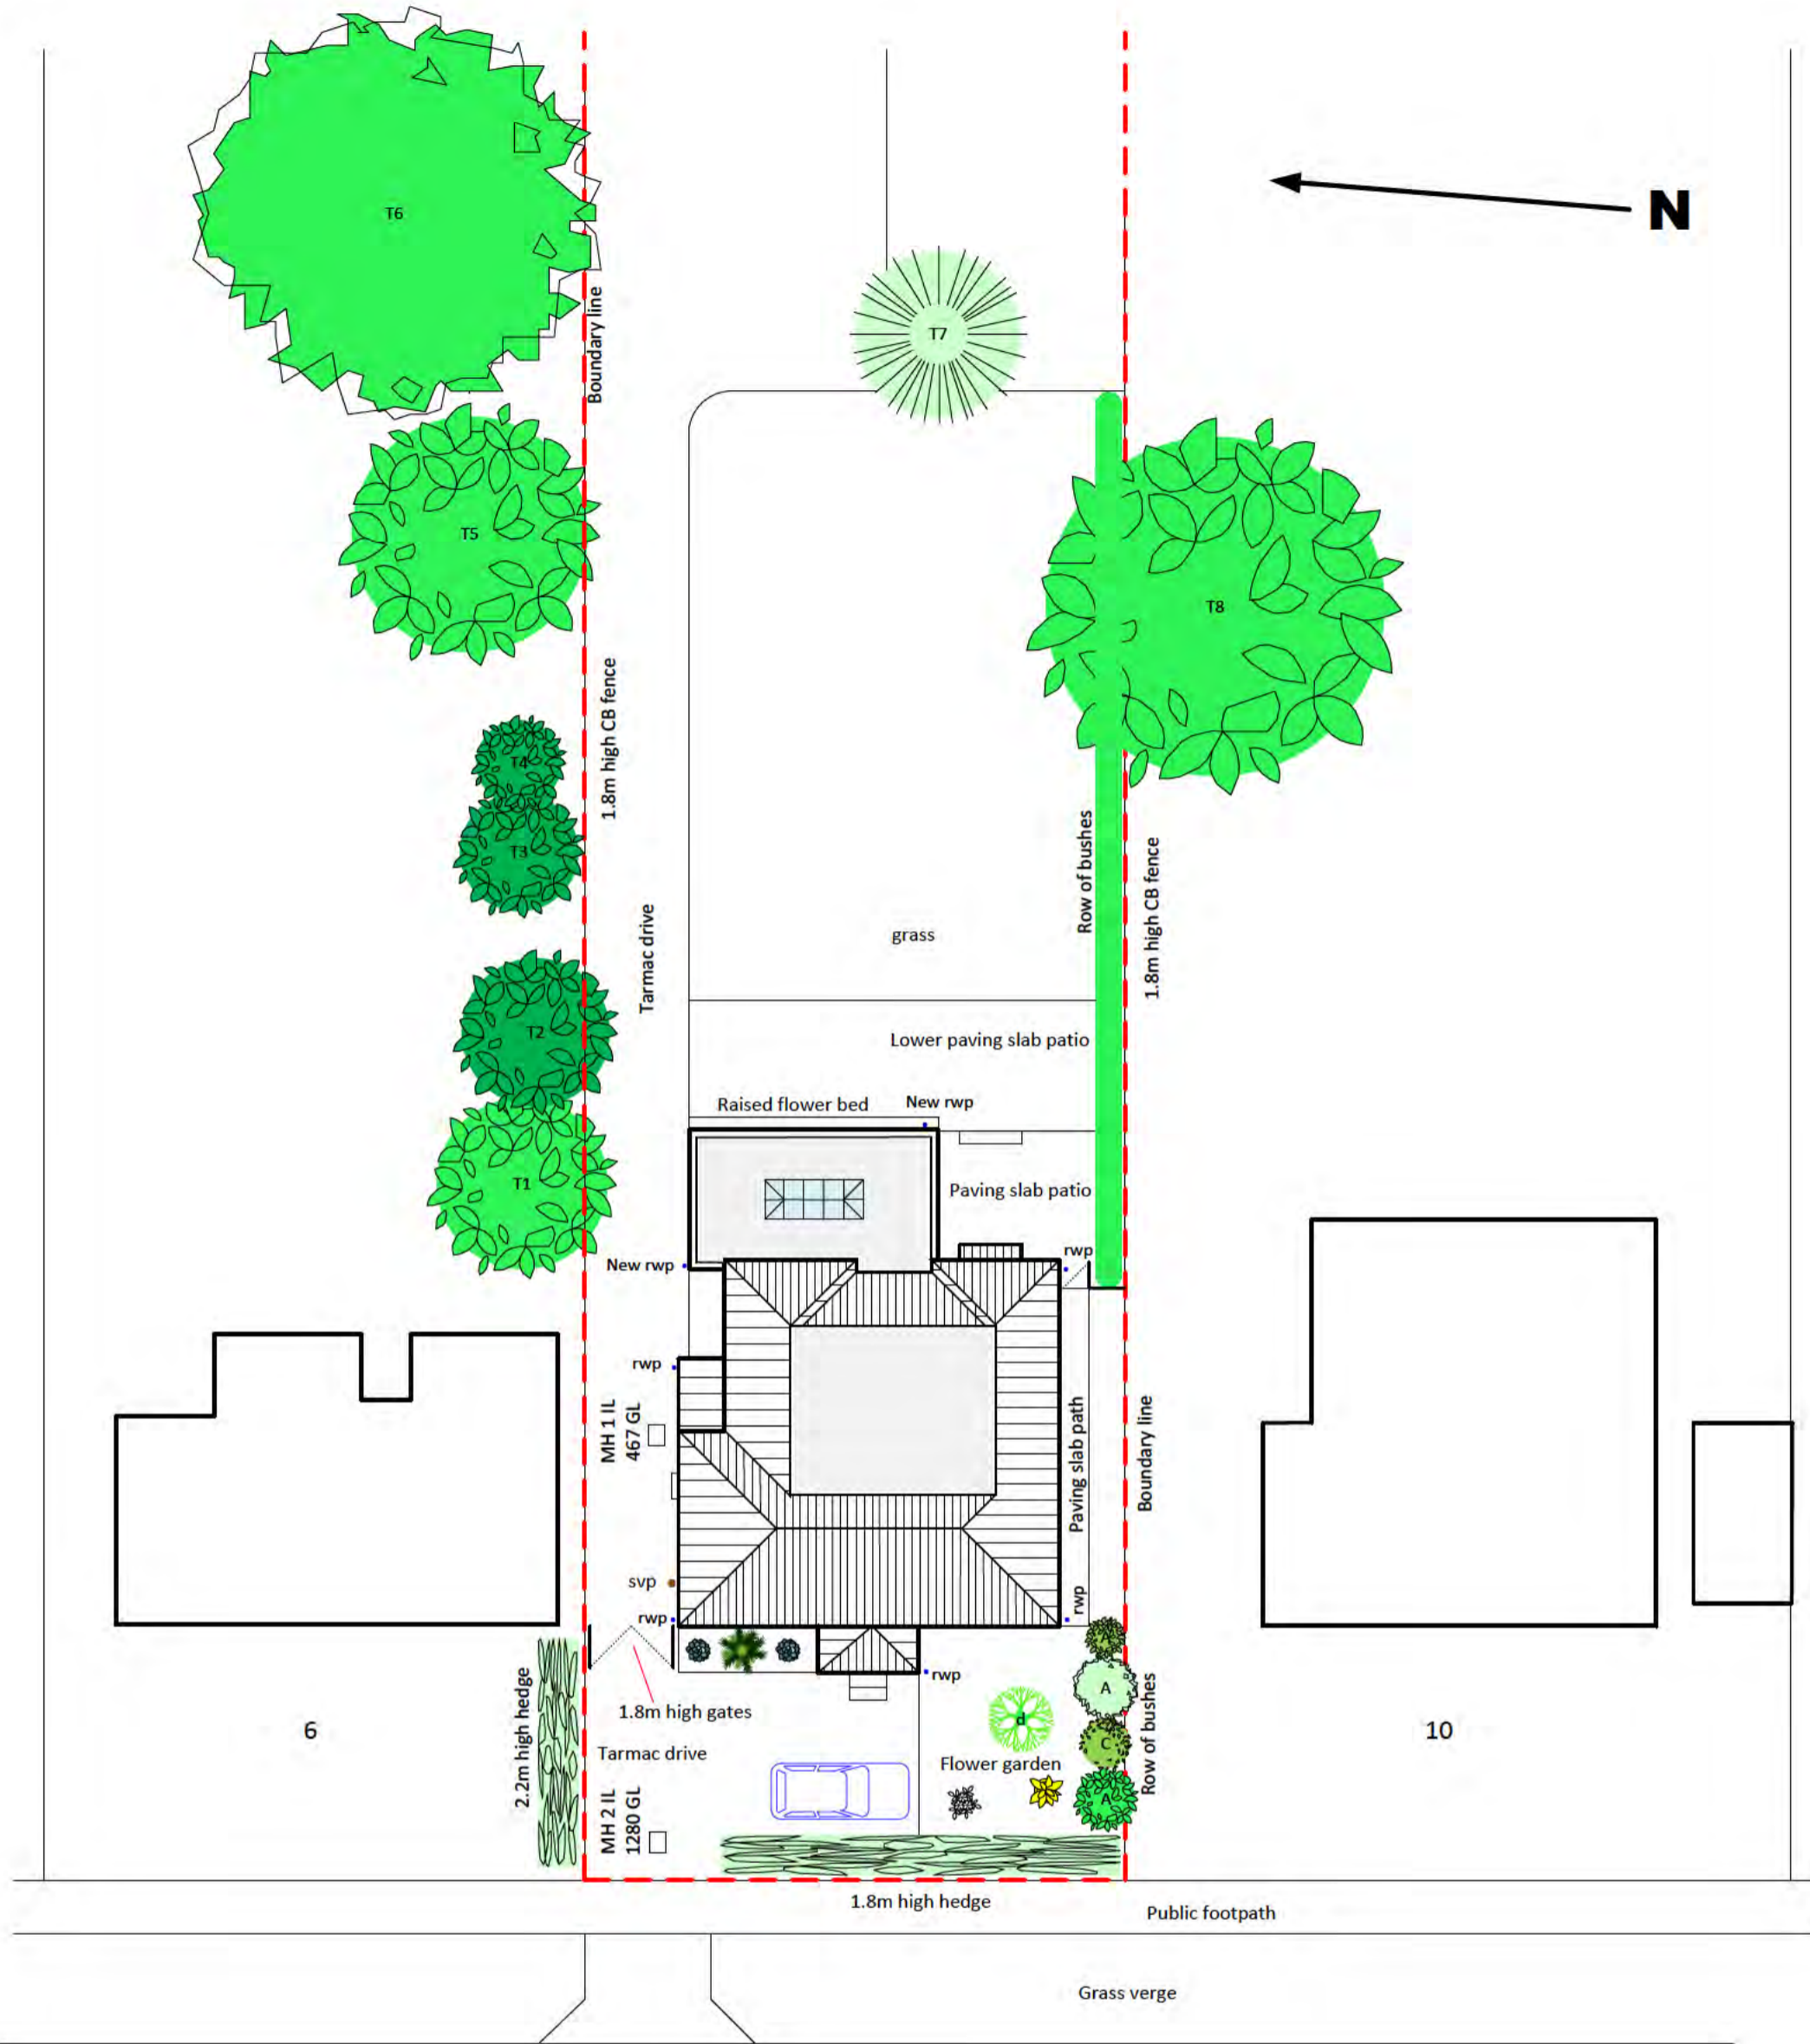

Willian Way

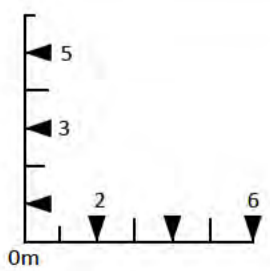

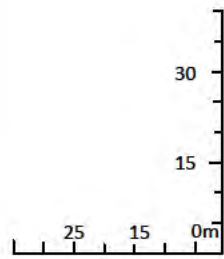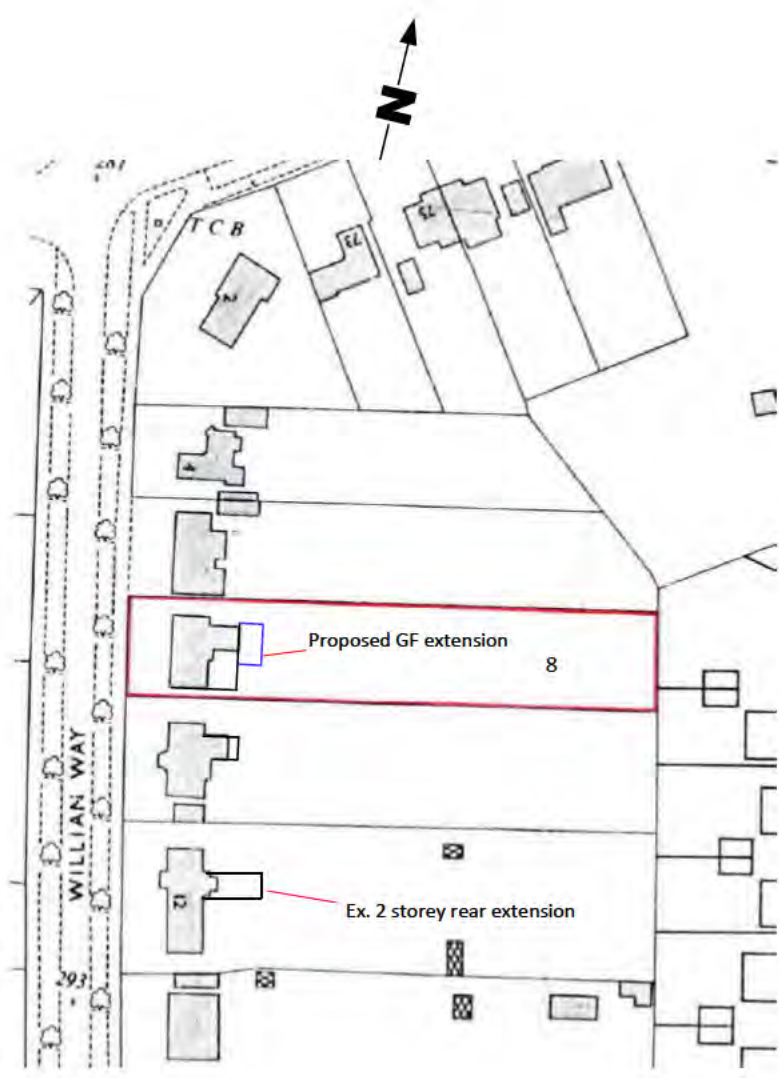

Contract	8 Willian Way, Letchworth Garden City		
Title	LOCATION PLAN		
Scale	Date	Drawing No.	Rev
1:1250	09:2023	09/CE/23	A

A4