

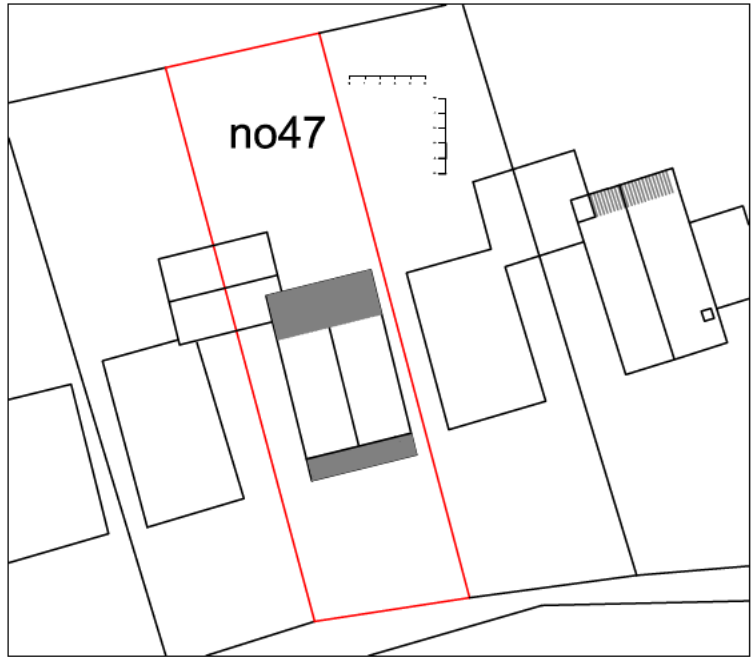



# SITE PLAN 1:500

 

# LOCATION 1:1250

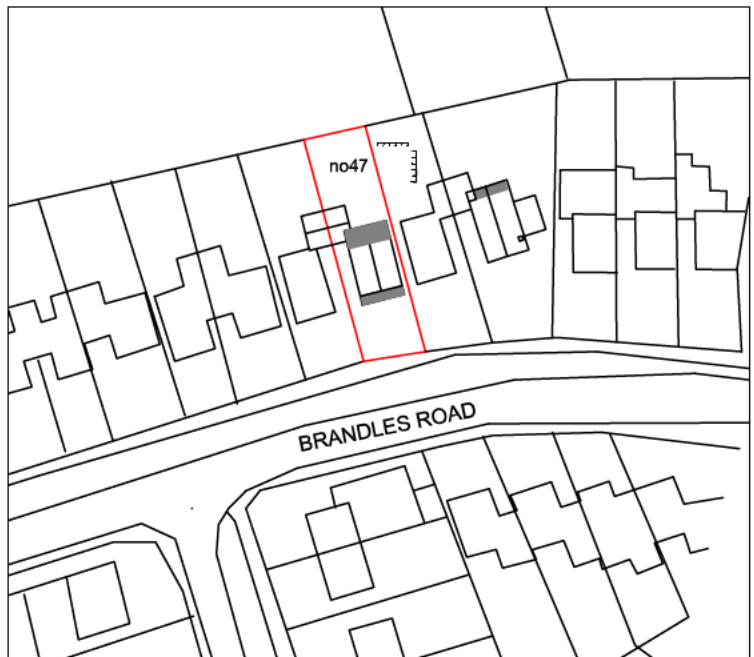


|                                      |               |            |          |
|--------------------------------------|---------------|------------|----------|
| Client                               | Drawing Title |            |          |
|                                      | Location      |            |          |
| Project                              | Scale         | Date       | Drawn by |
|                                      |               | 03/2024    | DP       |
|                                      | Dwg. No.      |            | Rev.     |
| 47 Brandles<br>Letchworth<br>SG6 2JA |               | DP 1185/01 |          |

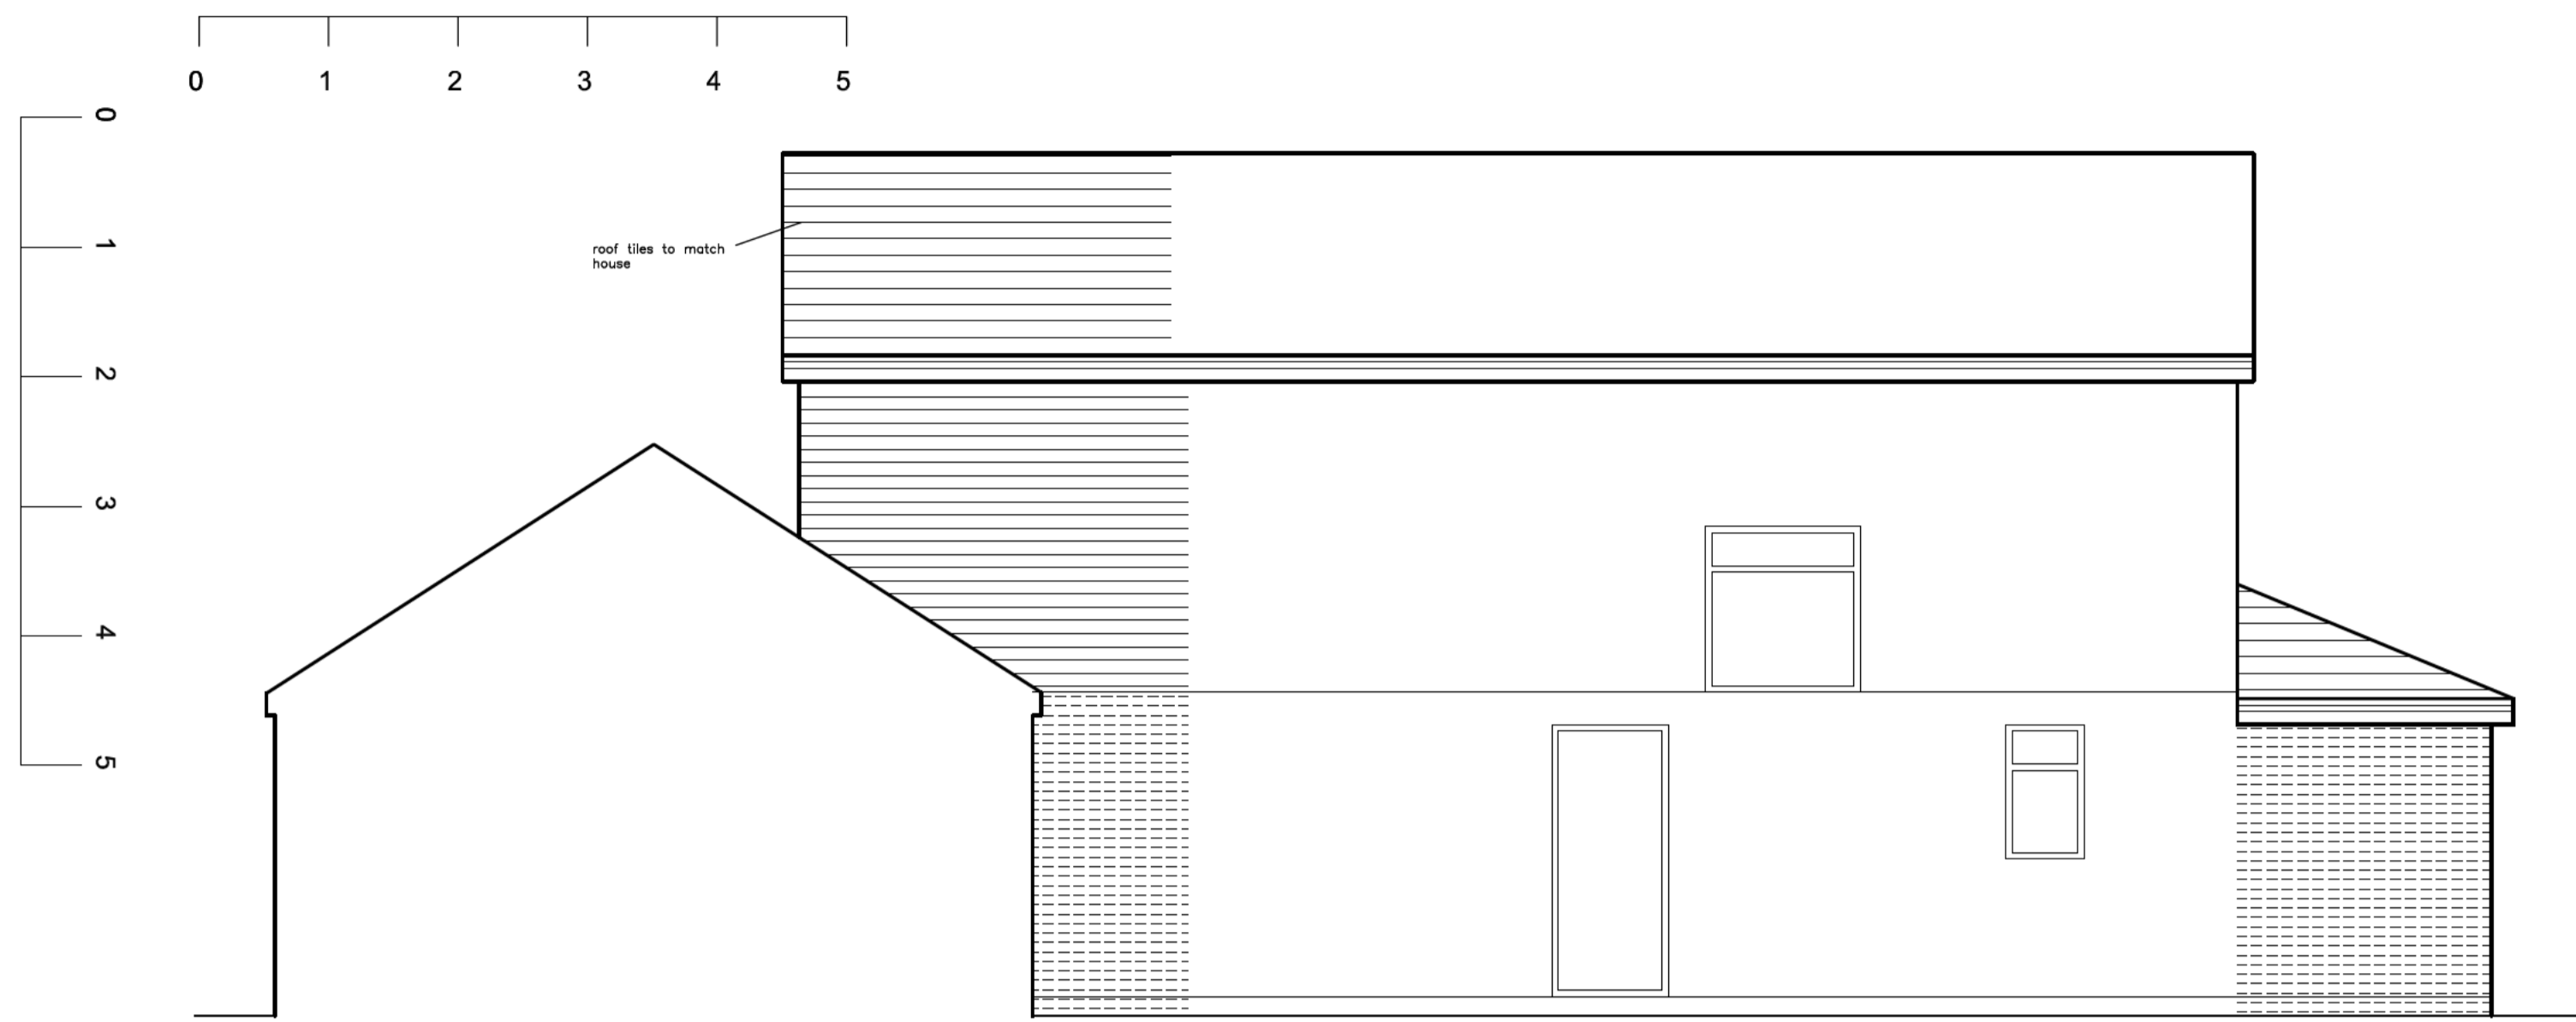

WEST ELEVATION

A1

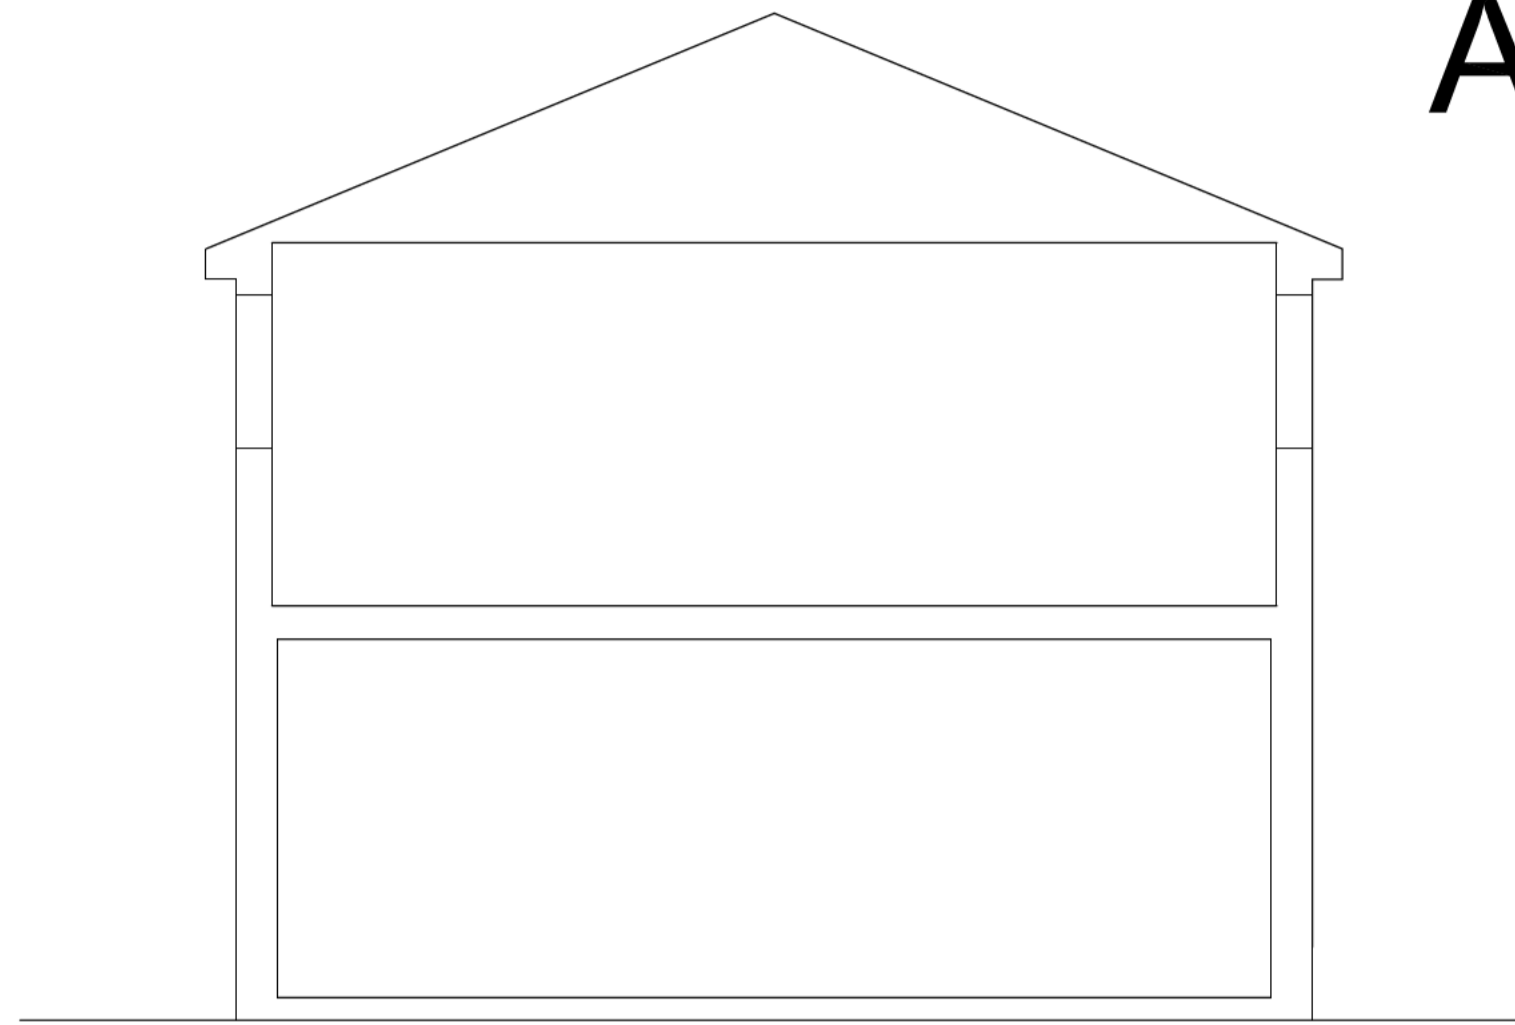

SECTIONS


Project  
47 Brandles  
Letchworth  
SG6 2JA

Drawing Title  
Double storey rear  
single storey front extension

|               |                 |                |
|---------------|-----------------|----------------|
| Scale<br>1:50 | Date<br>03/2024 | Drawn by<br>DP |
|---------------|-----------------|----------------|

|                        |           |
|------------------------|-----------|
| Dwg. No.<br>DP 1185/02 | Rev.<br>A |
|------------------------|-----------|


A Revisions 4/23

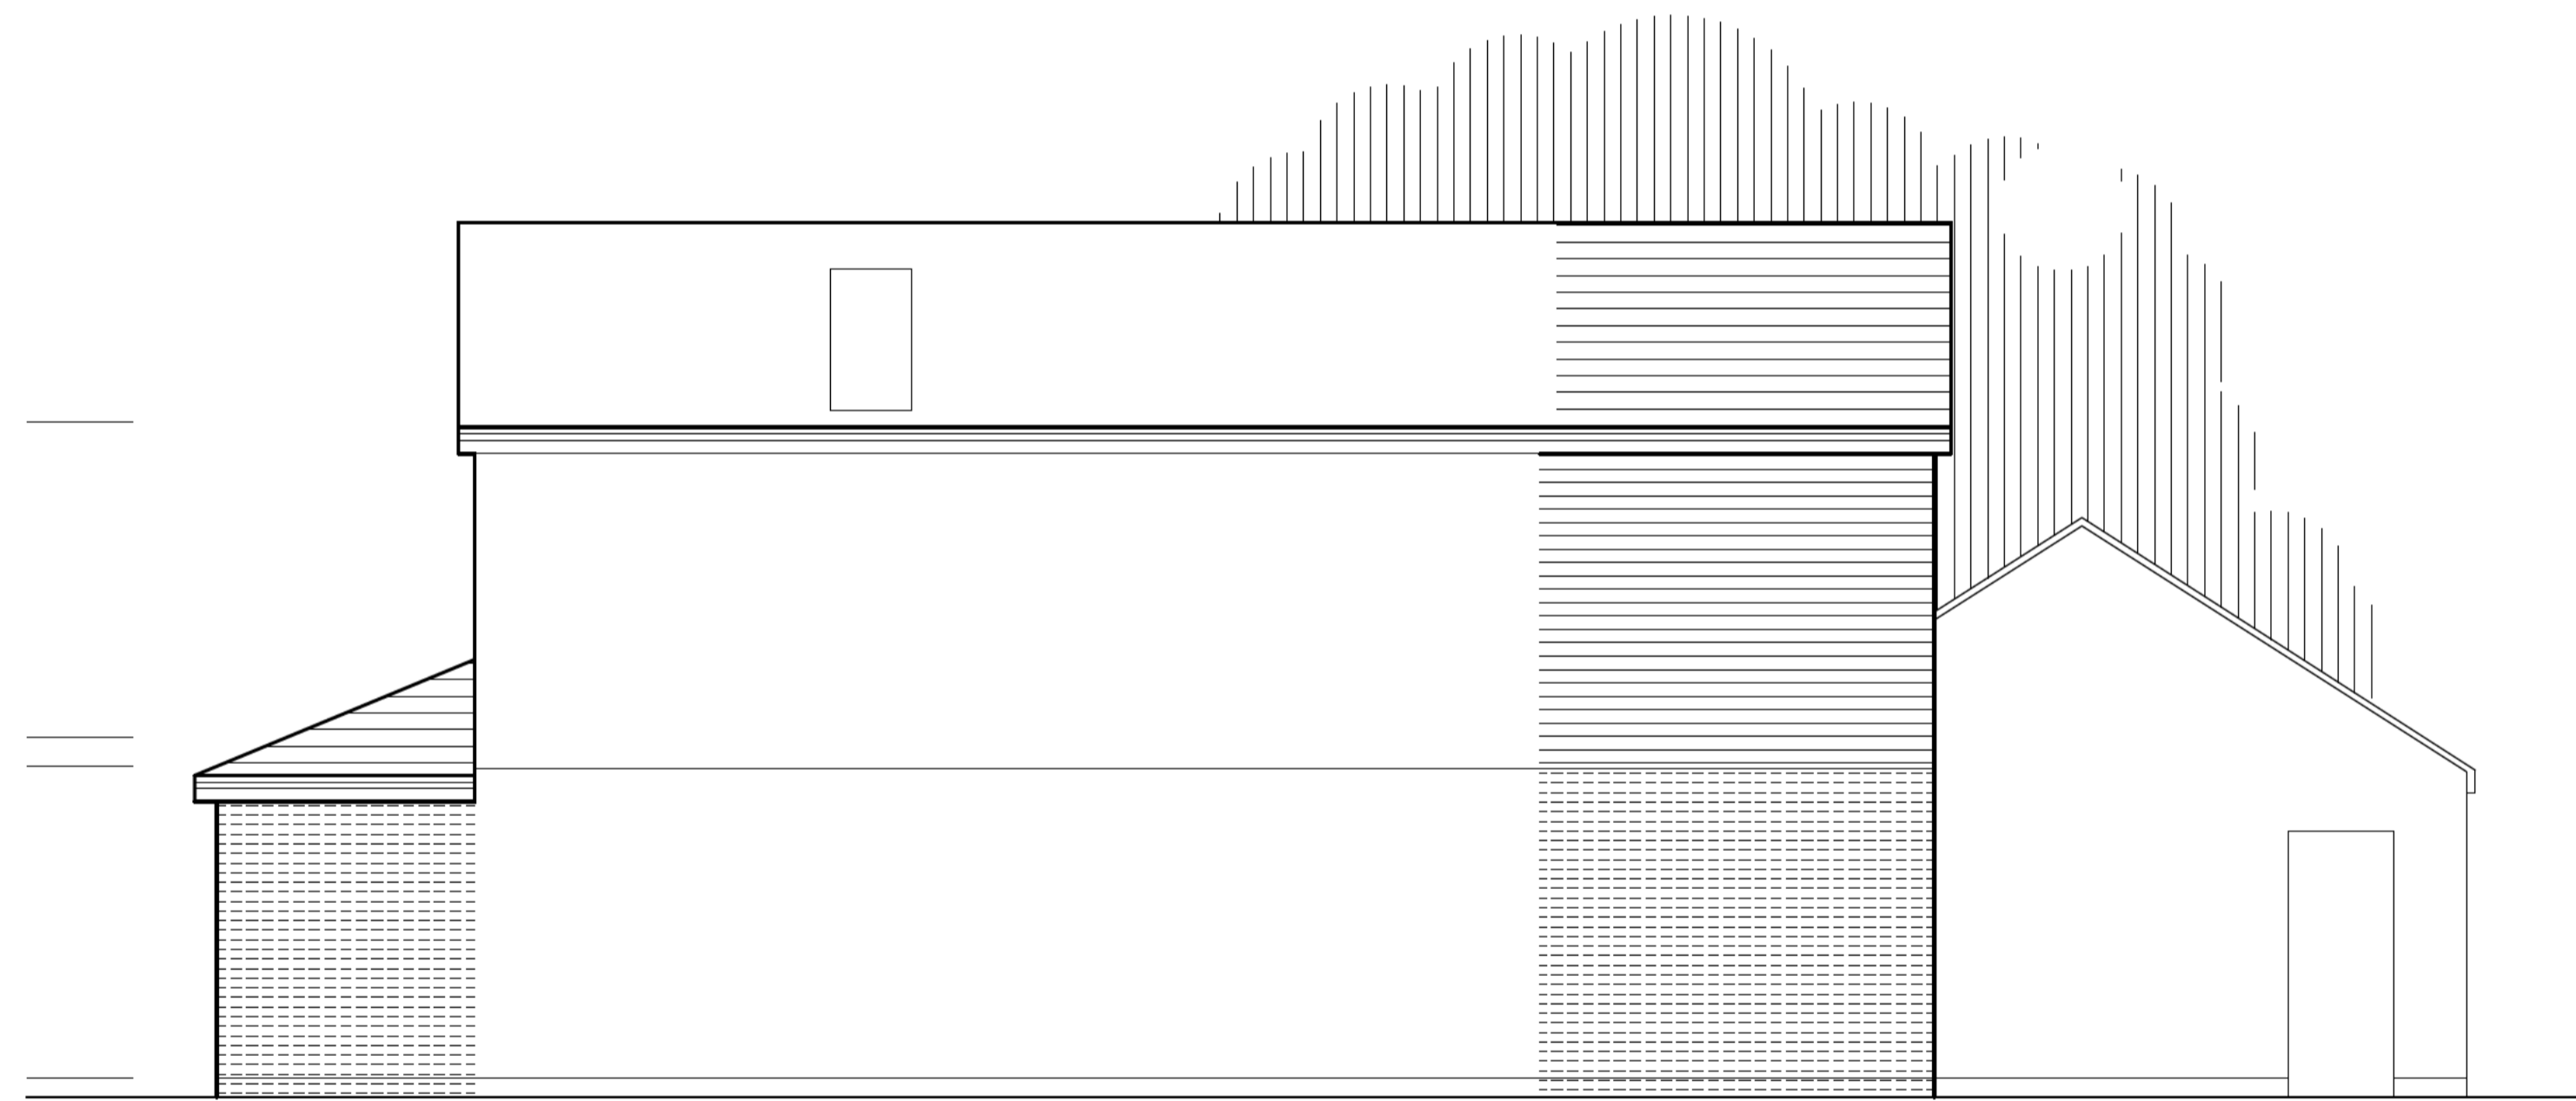


EAST ELEVATION




EXISTING ELEVATIONS 1:100

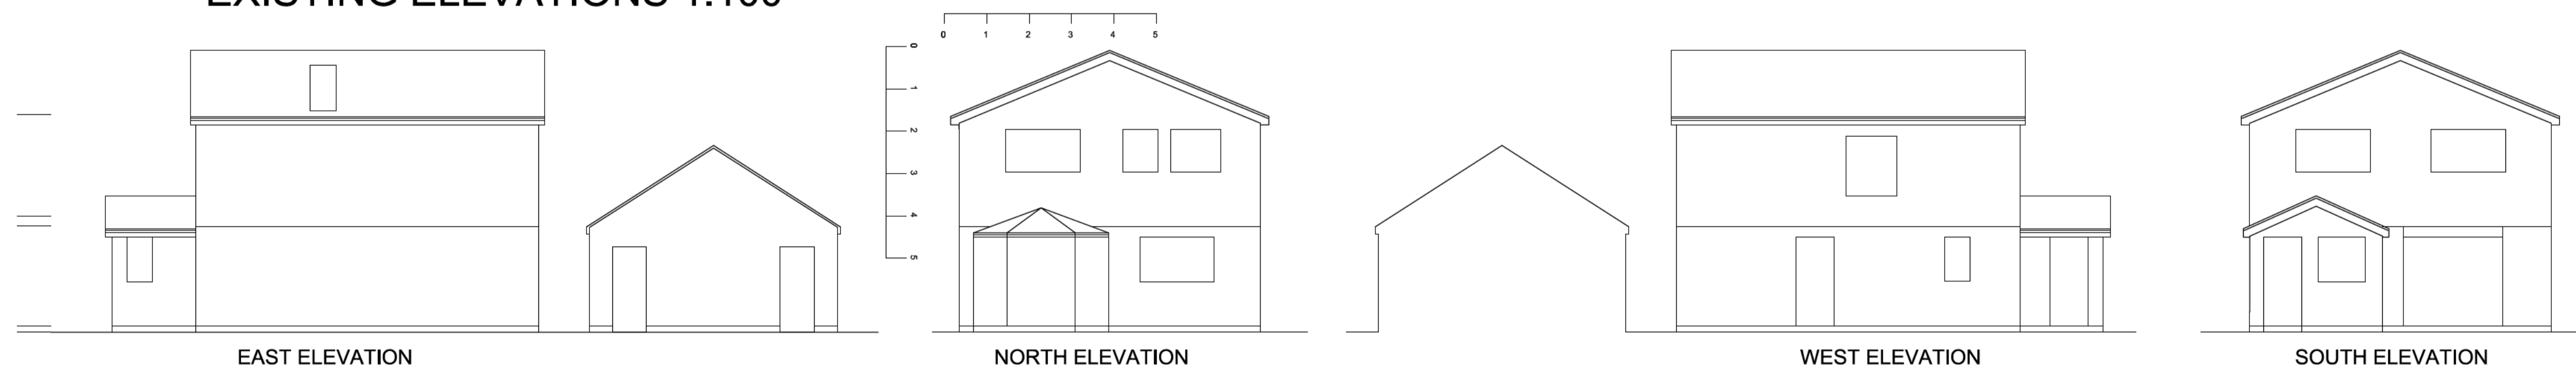

# GROUND FLOOR PLAN

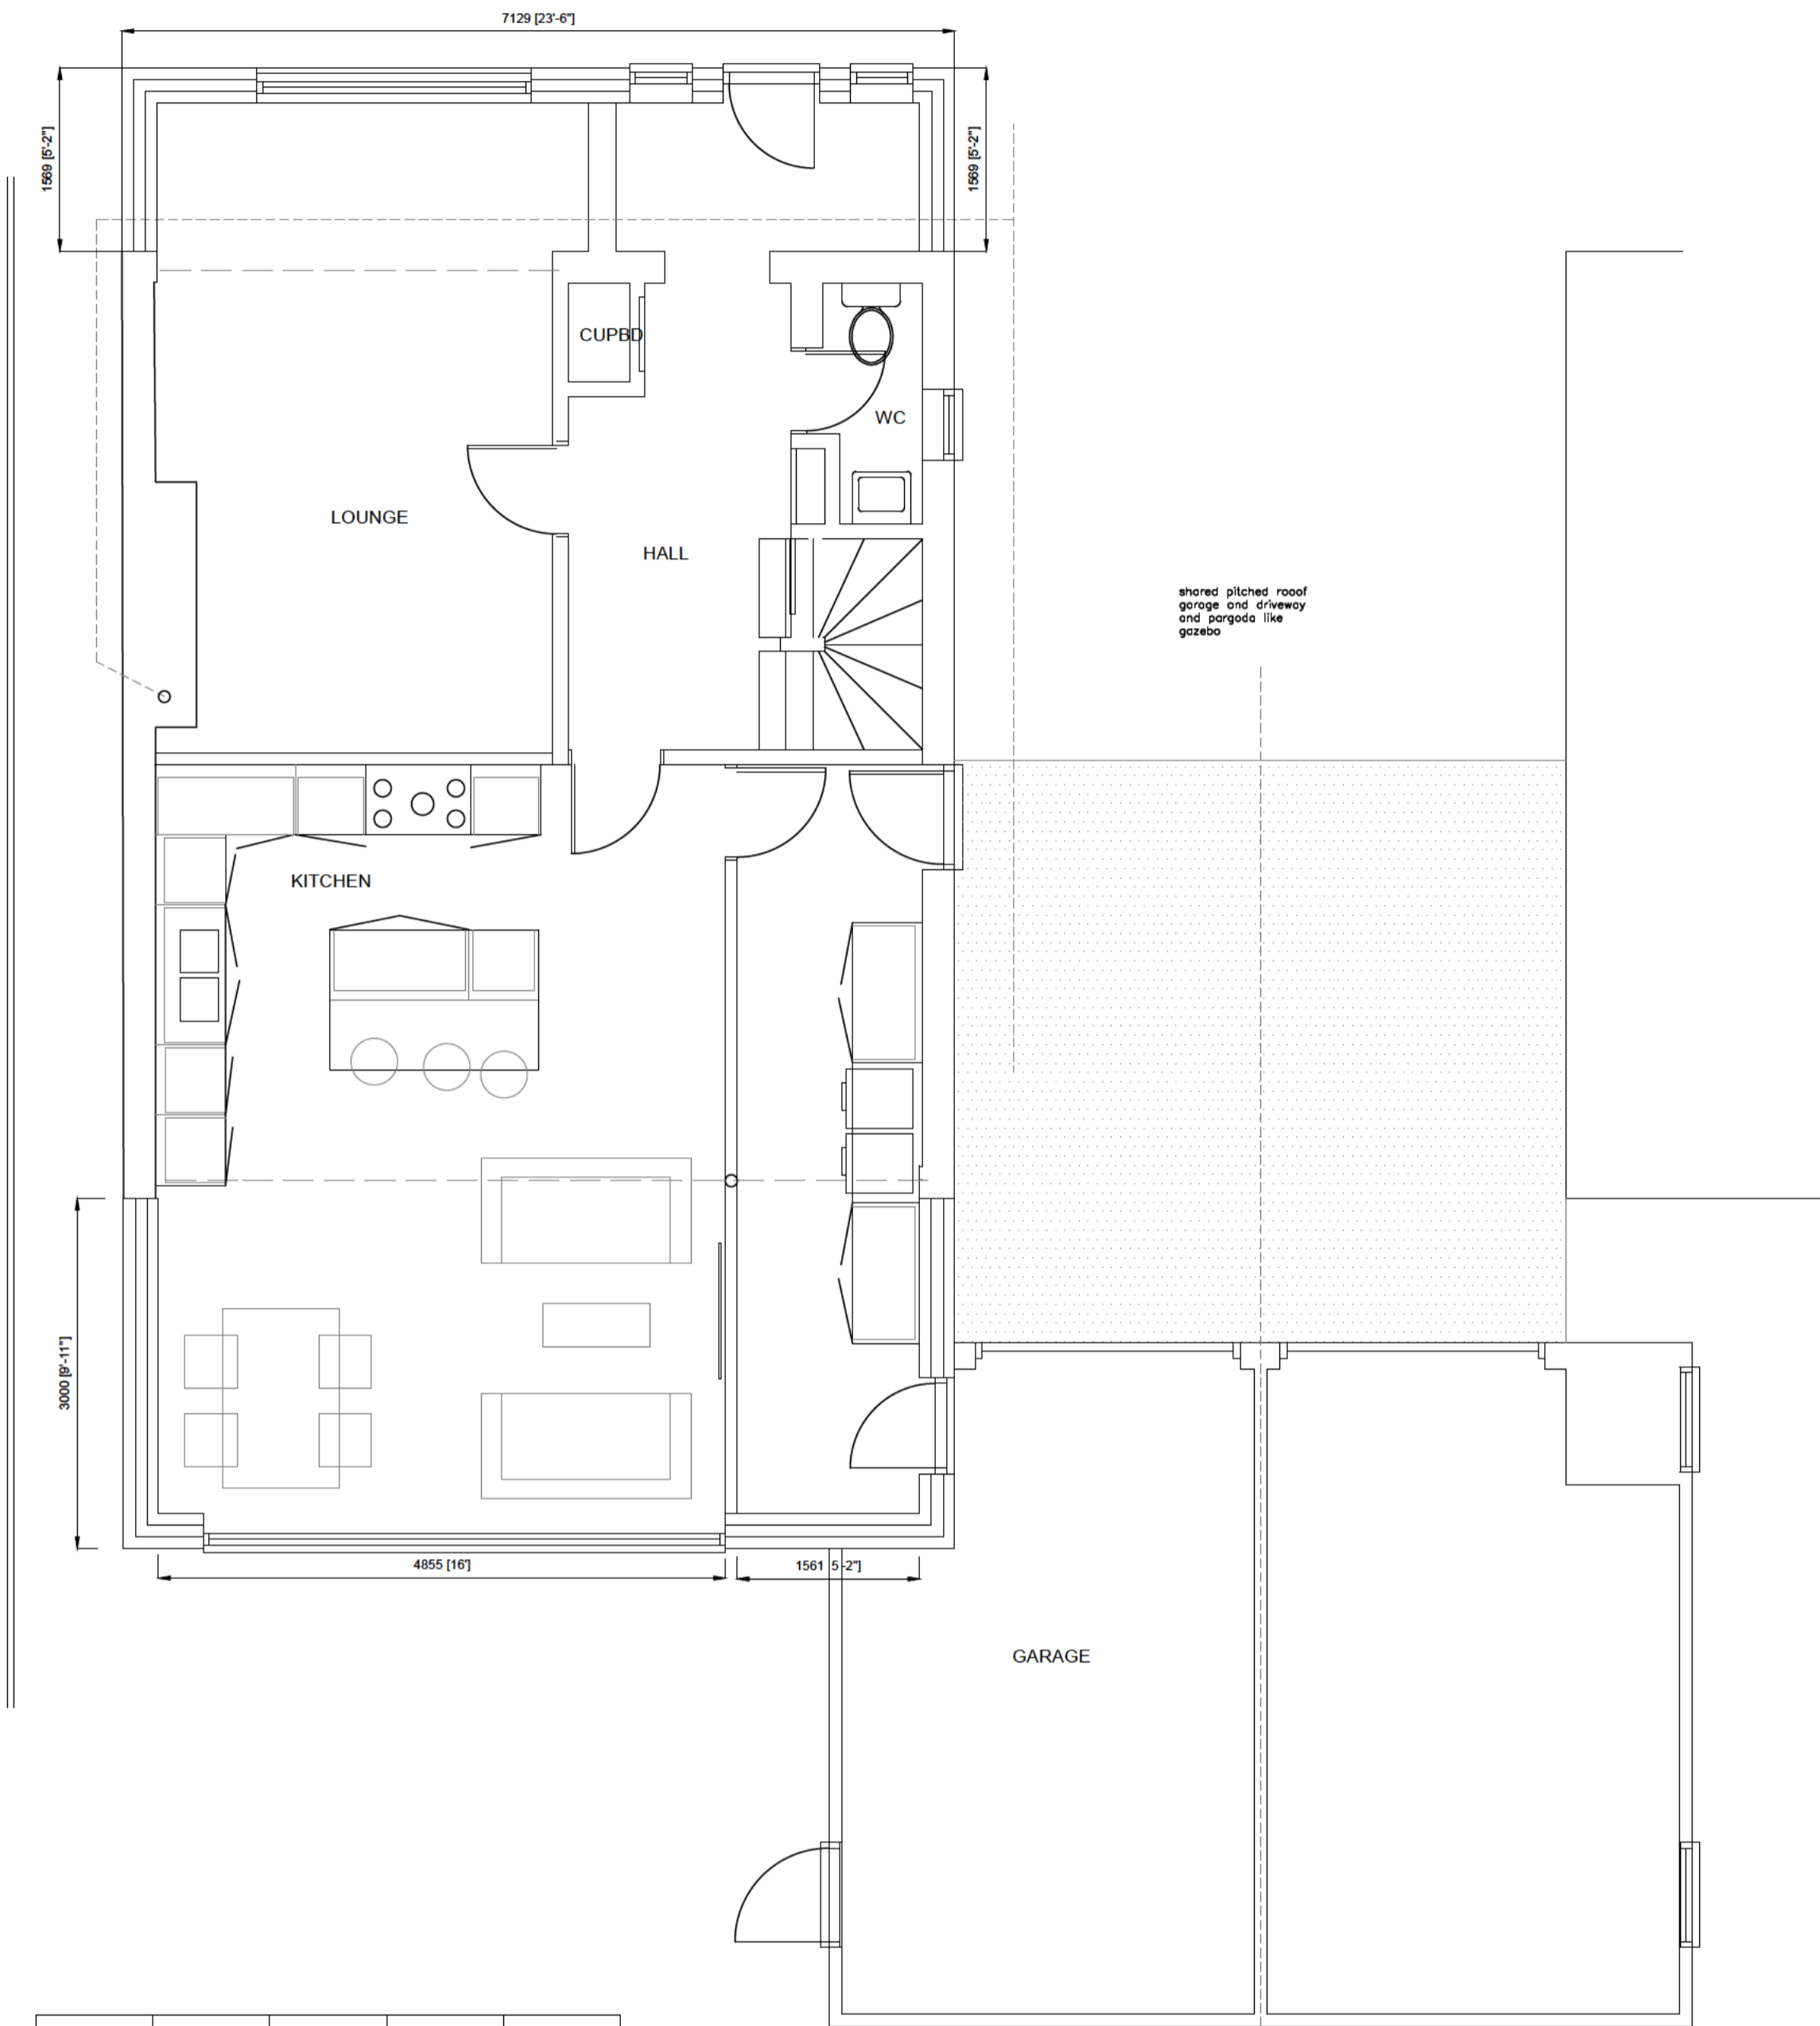


# FIRST FLOOR PLAN

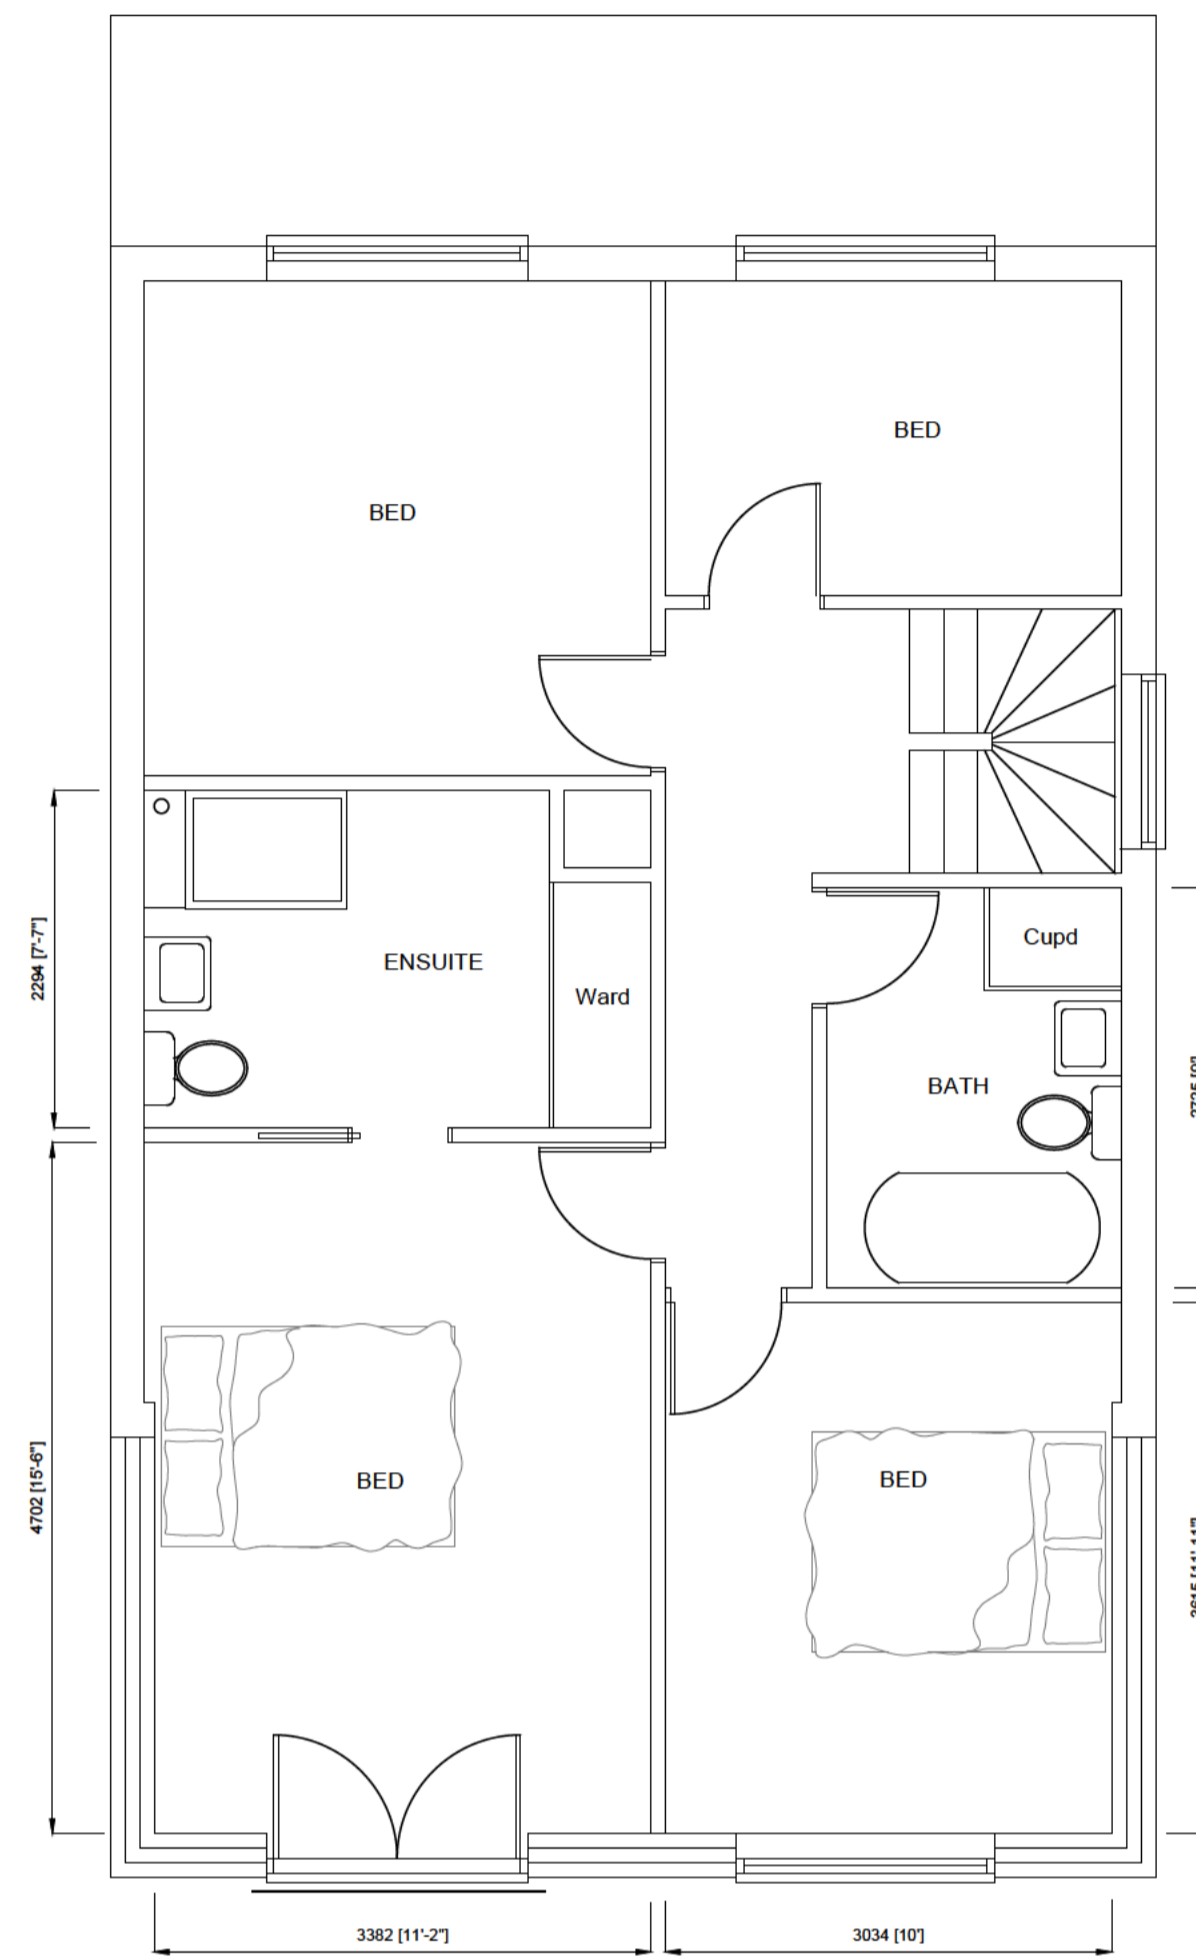



# A1

|   |         |          |
|---|---------|----------|
| Project   |         |          |
| 47 Brandles<br>Letchworth<br>SG6 2JA                |         |          |
| Drawing Title                                       |         |          |
| Double storey rear<br>single storey front extension |         |          |
| Scale   | Date    | Drawn by |
| 1:50  | 03/2024 | DP       |
| Dwg. No.  | Rev.    |          |
| DP 1185/01  | A       |          |
| A Revisions 4/23                                    |         |          |

## GROUND FLOOR PLAN

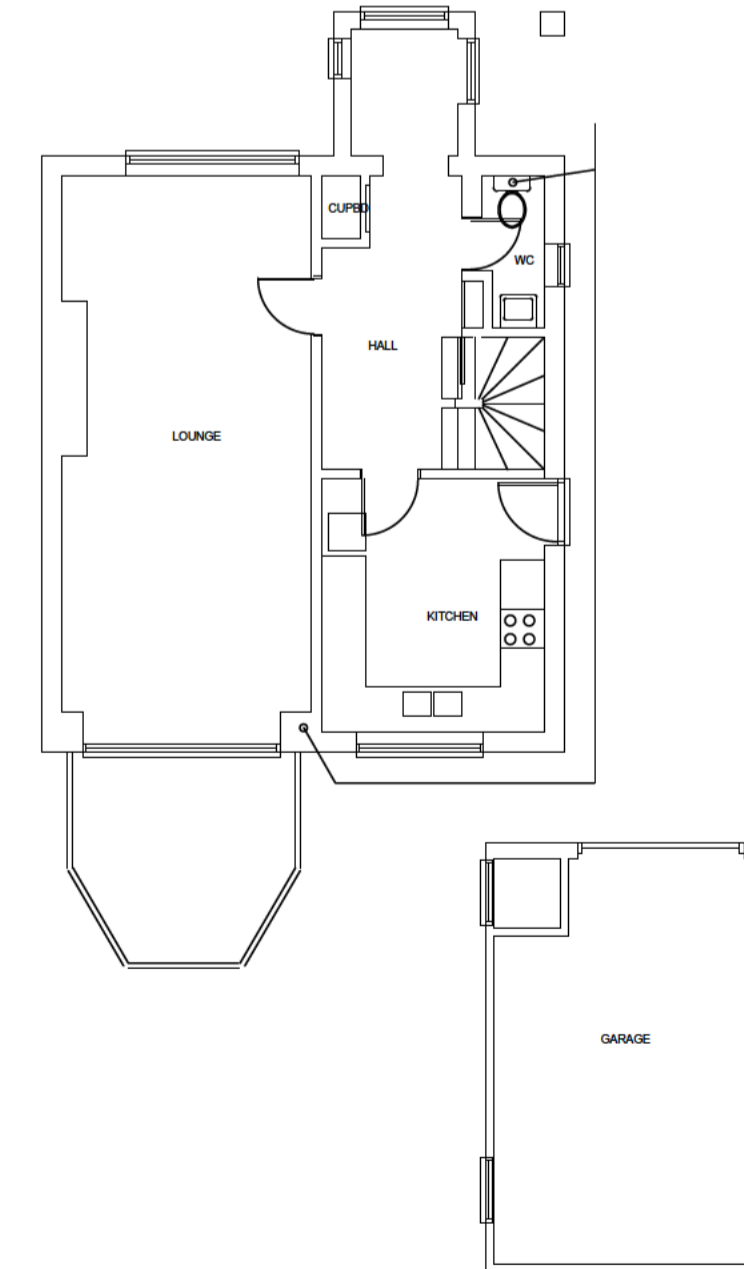

## FIRST FLOOR PLAN

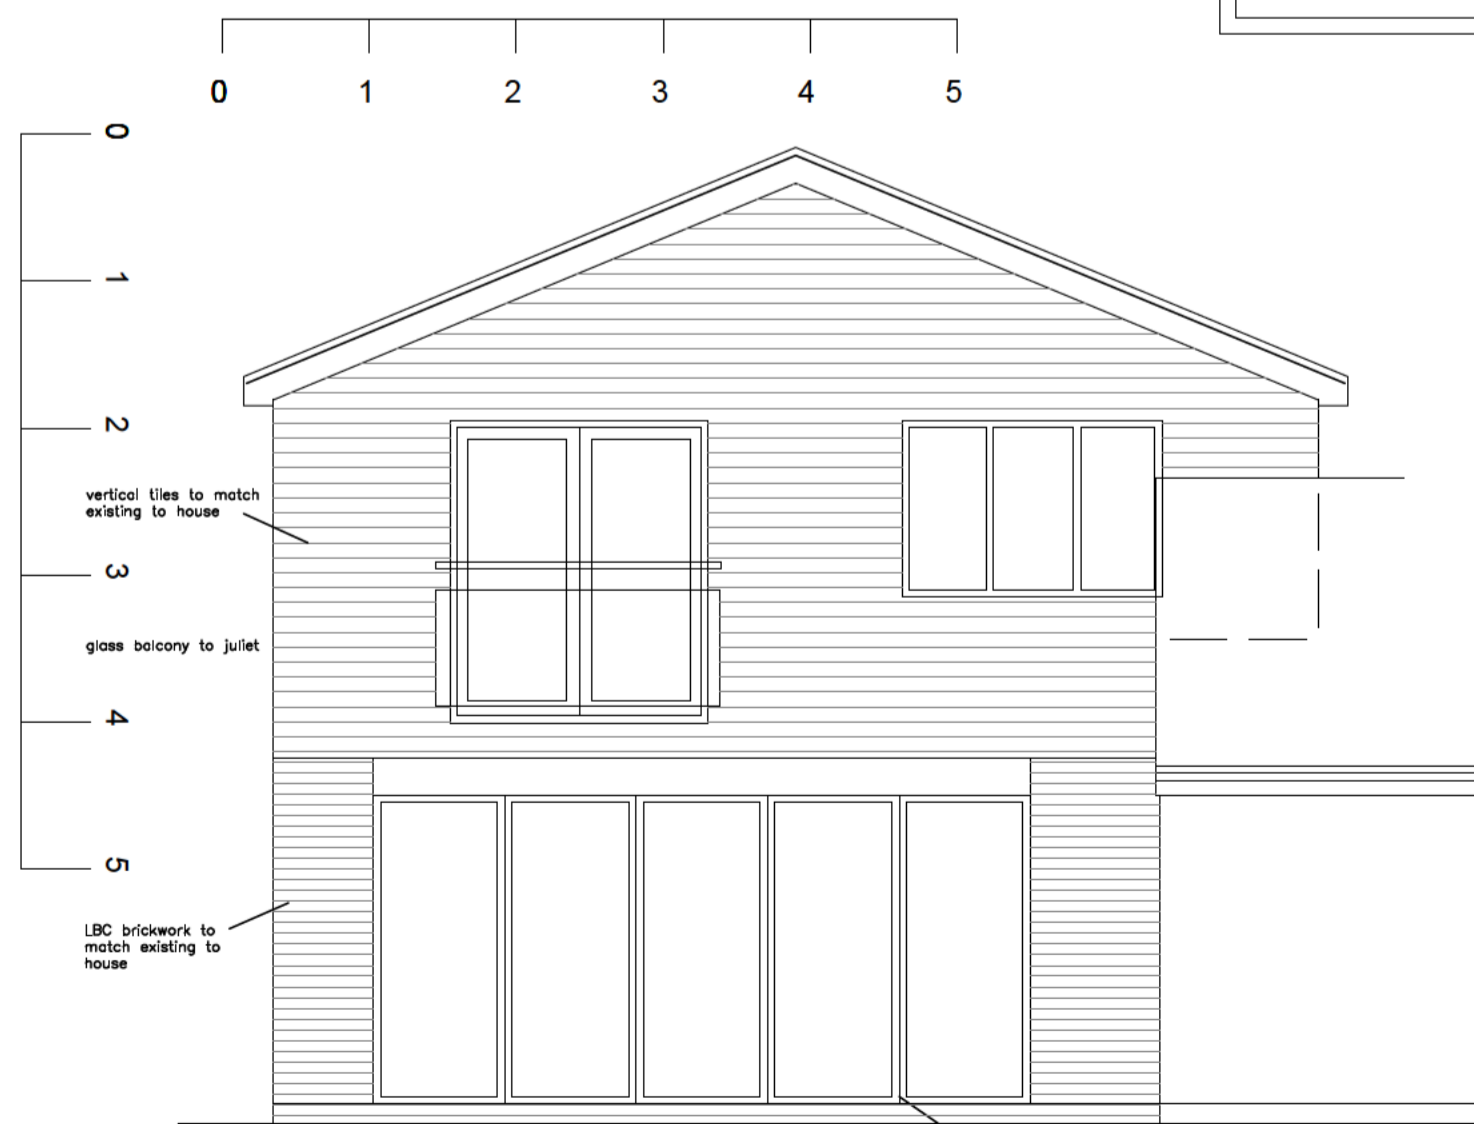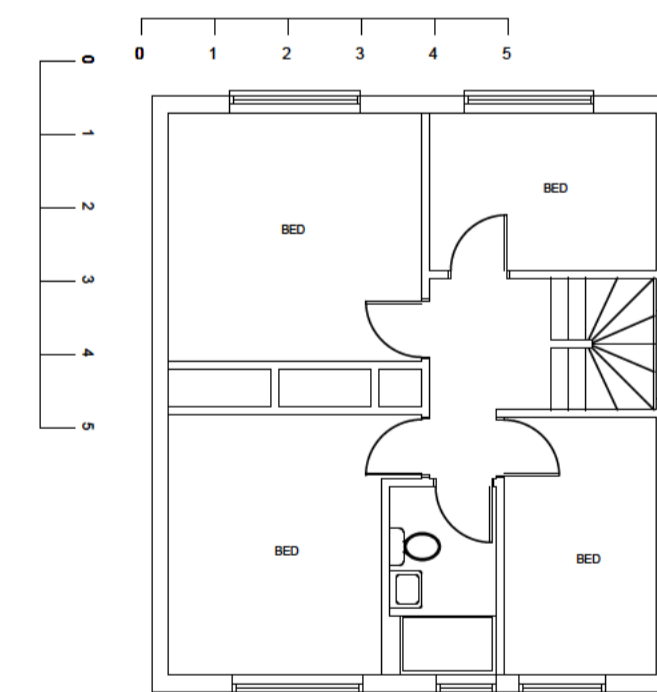

### NORTH ELEVATION



### SOUTH ELEVATION

### EXISTING PLANS 1:100