



EXISTING BACK ELEVATION




EXISTING EAST SIDE ELEVATION

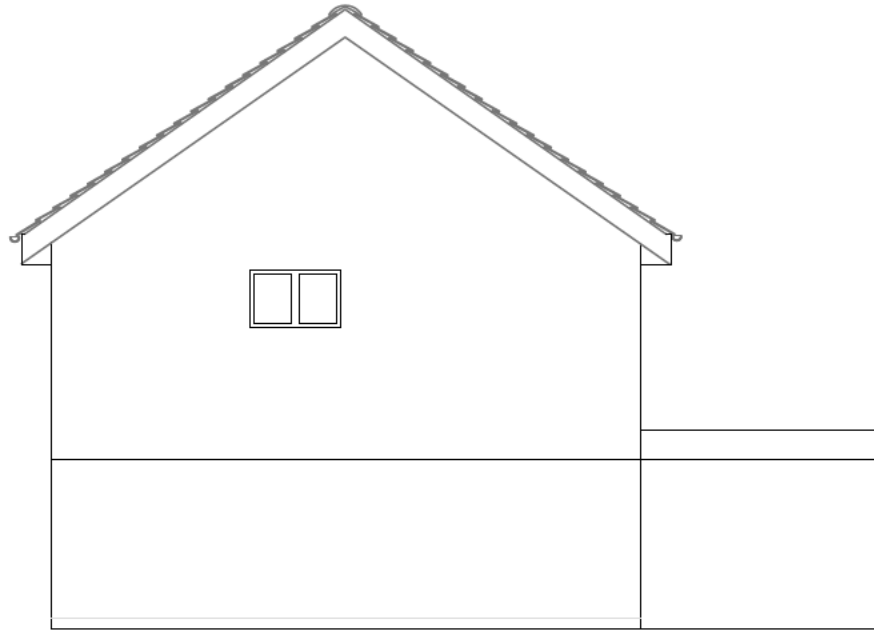

EXISTING FRONT ELEVATION

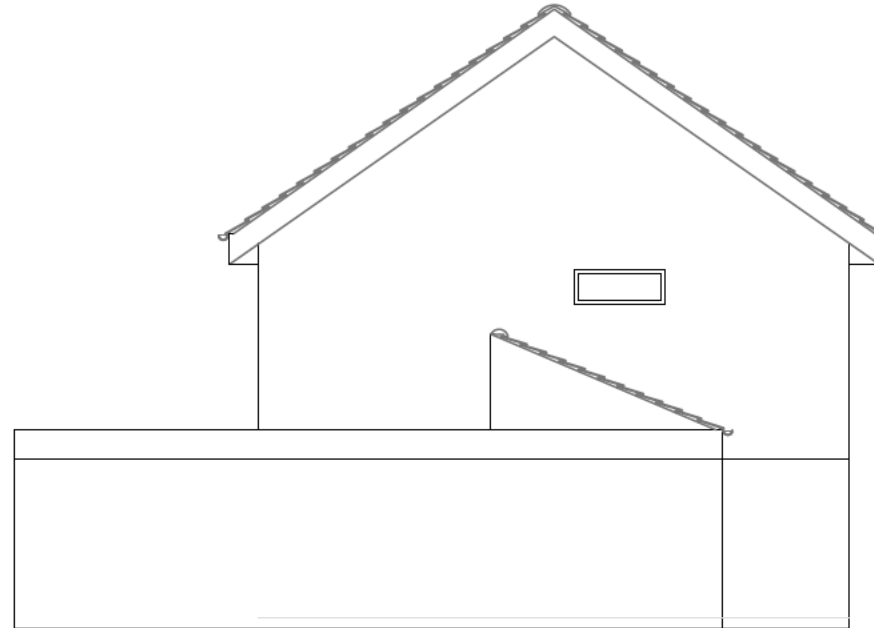

EXISTING WEST SIDE ELEVATION

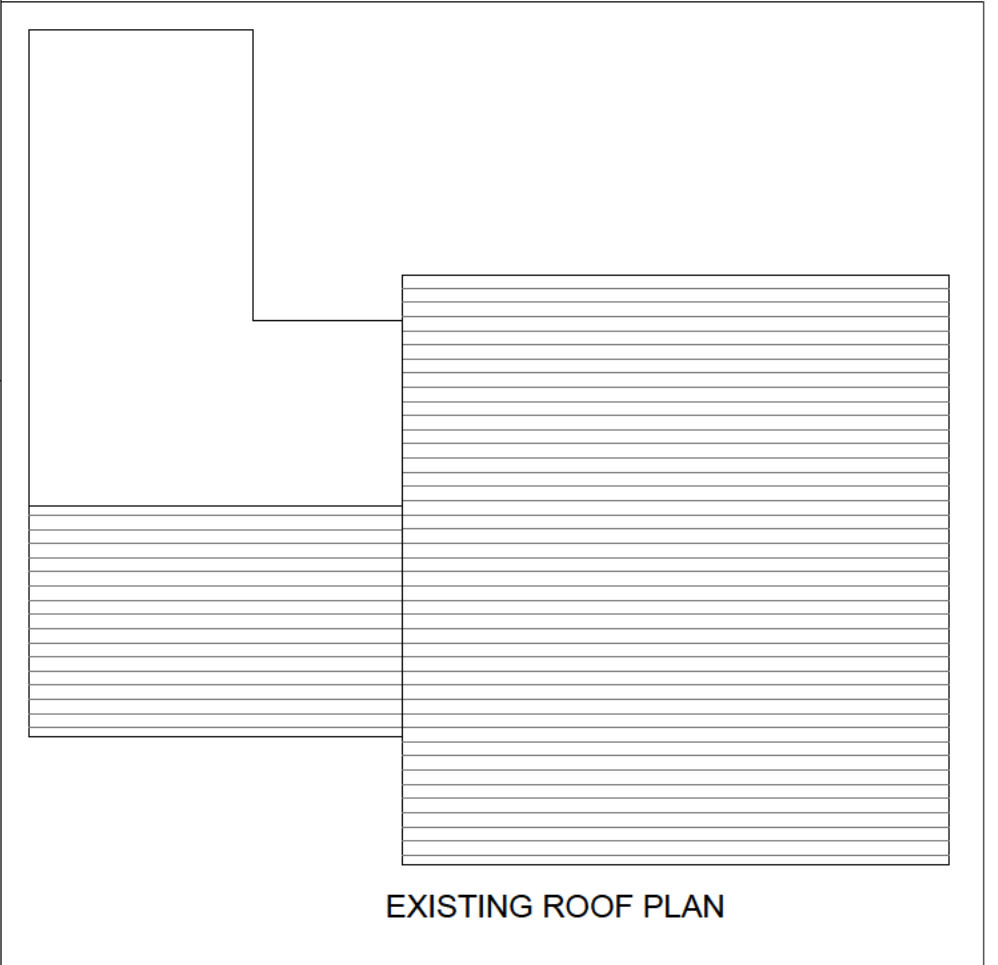

EXISTING ROOF PLAN

PROJECT:

8 BLACKMORE
LETCWORTH

CLIENT:

DRAWING TITLE:


EXISTING ELEVATIONS

DATE: APRIL 2024


SCALE: 1:100 @ A3

DWG No: 8422-01

REV: -

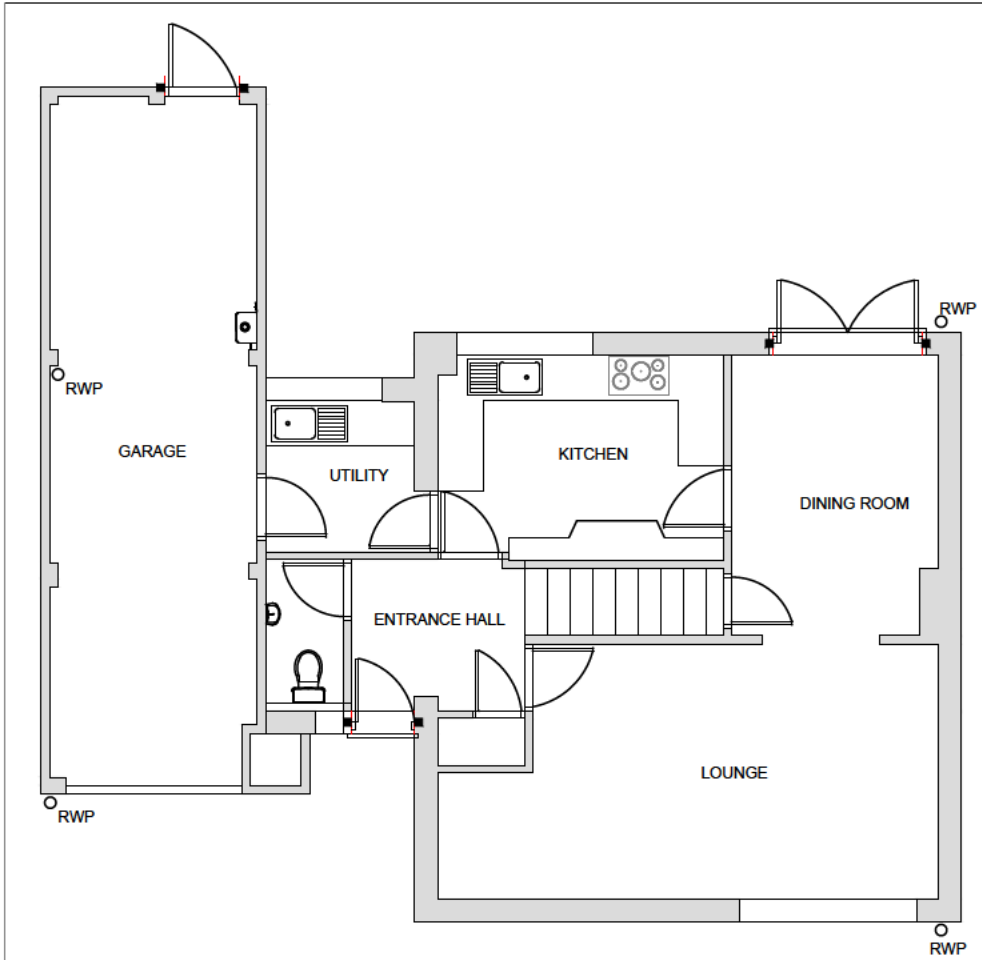

EXISTING GROUND FLOOR PLAN

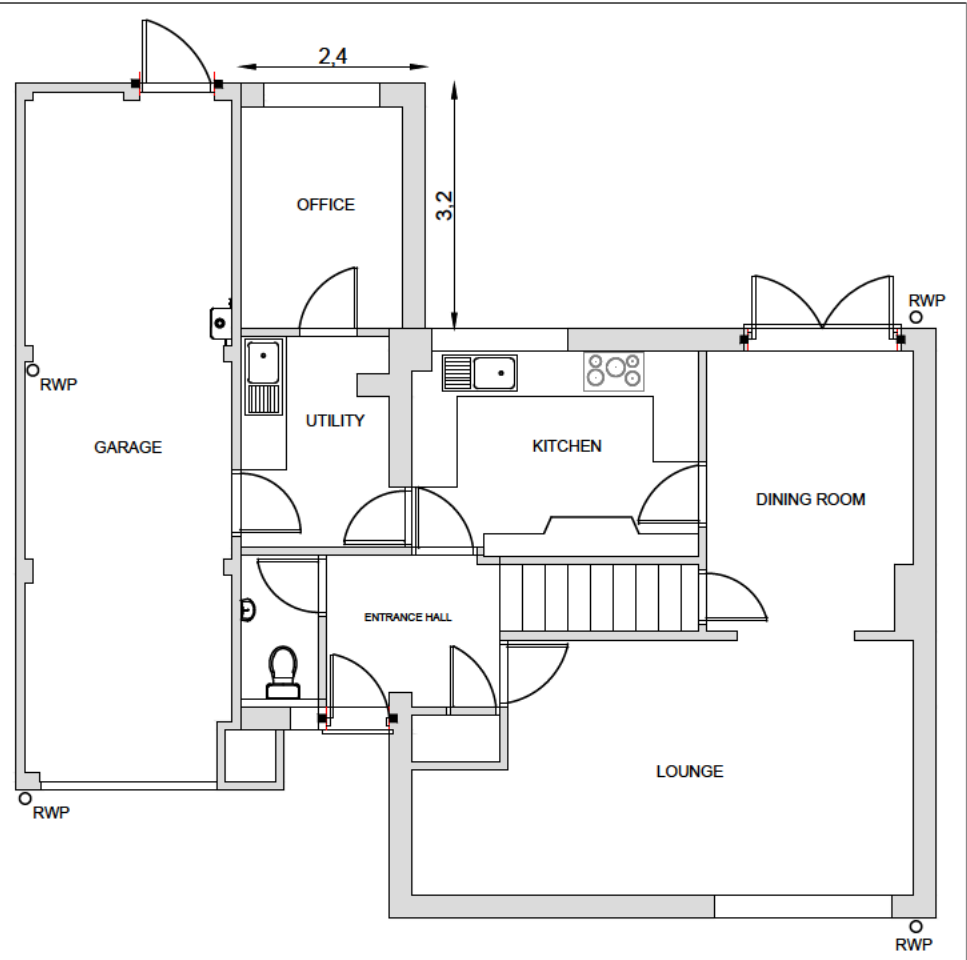

PROPOSED GROUND FLOOR PLAN

PROJECT:

**8 BLACKMORE
LETCWORTH**

CLIENT:


**DRAWING TITLE:
EXISTING & PROPOSED
FLOOR PLANS**

DATE: APRIL 2024


SCALE: 1:100 @ A3

DWG No: 8422-02

REV: -

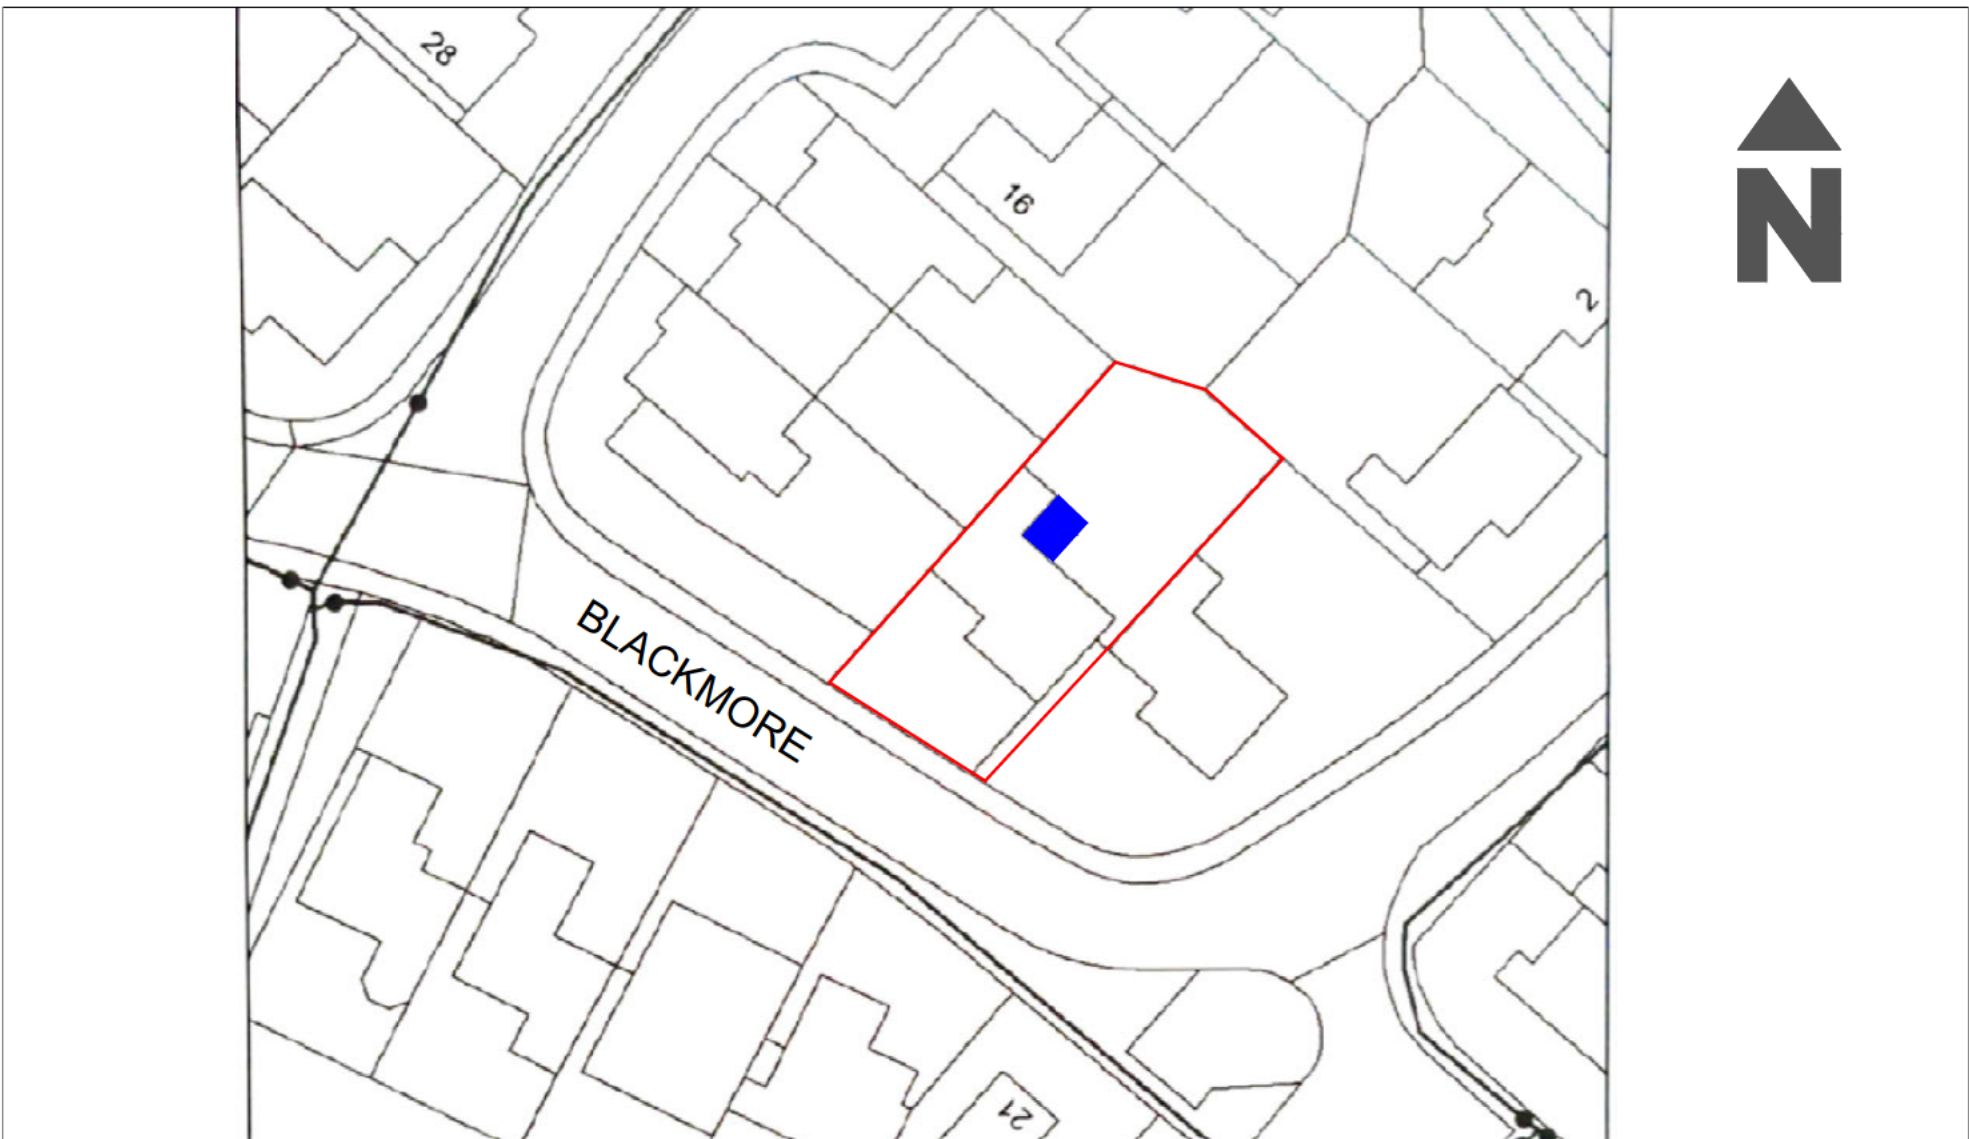


PROJECT: 8 BLACKMORE LETCWORTH	CLIENT:	DRAWING TITLE: LOCATION & BLOCK PLAN	
		DATE: APRIL 2024	SCALE: 1:500 @ A4
		DWG No: 8422-03	REV: -

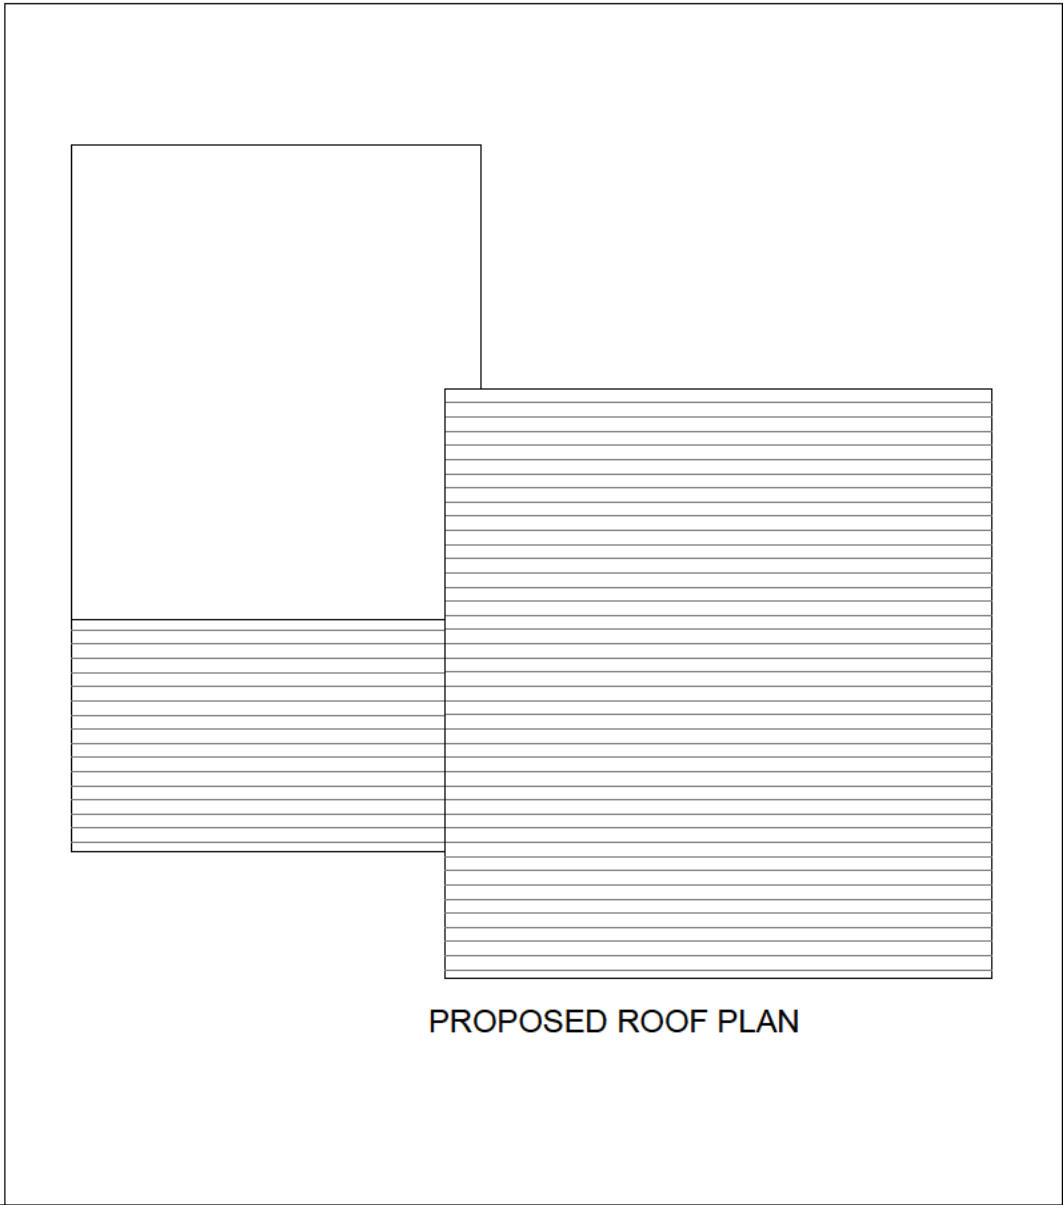

PROPOSED ROOF PLAN



PROPOSED BACK ELEVATION

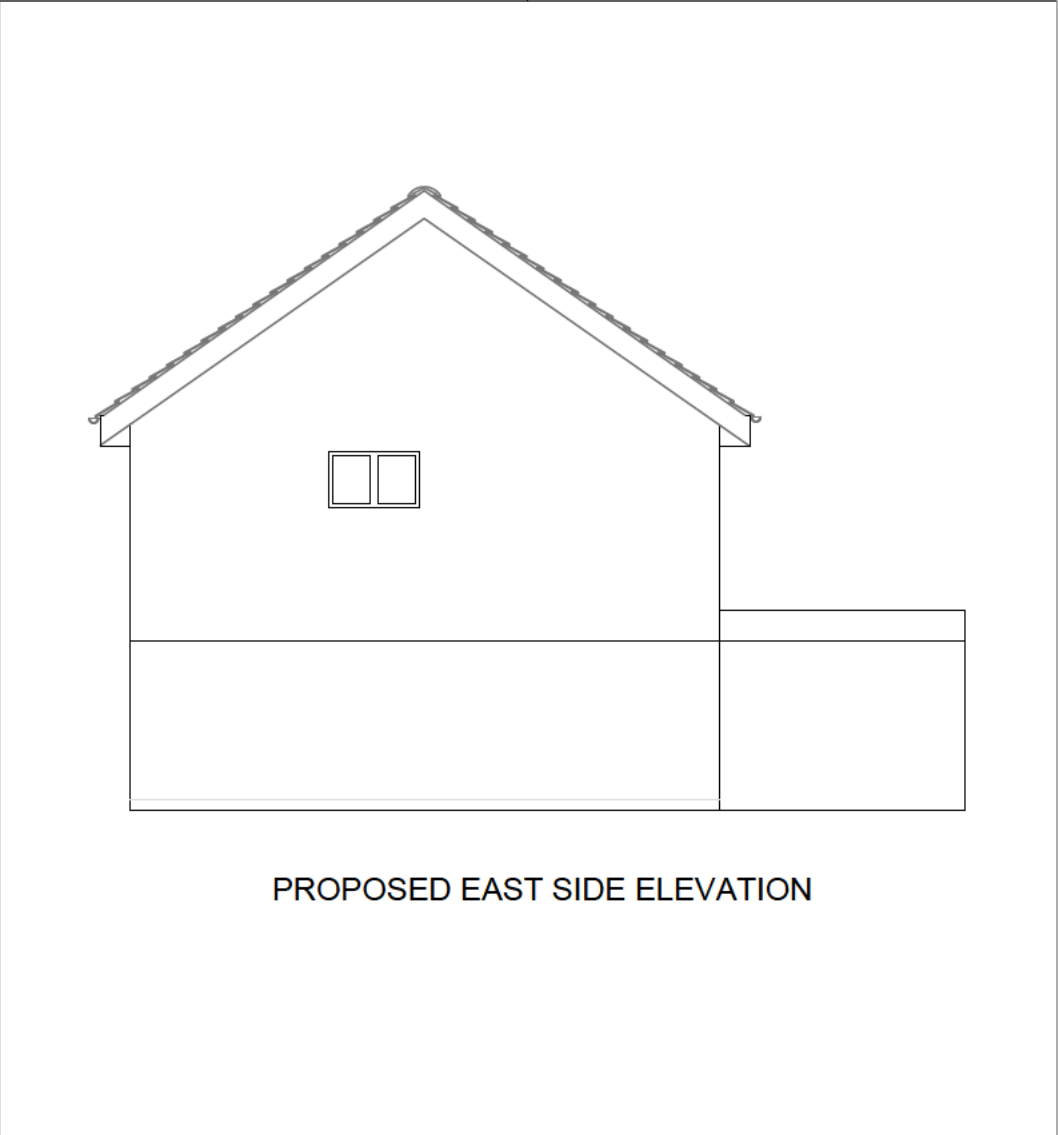

PROPOSED EAST SIDE ELEVATION

PROJECT: 8 BLACKMORE LETCHWORTH	CLIENT:	DRAWING TITLE: PROPOSED ELEVATIONS	
		DATE: APRIL 2024	SCALE: 1:100 @ A3
		DWG No: 8422-01	REV: -