

NOTES


1. BRICKWORK TO MATCH EXISTING
2. NEW FLAT ROOF
3. WINDOWS AND DOORS TO MATCH EXISTING WITH EQUAL SIGHTLINES
4. FOR MATERIALS AND NOTES SEE SEPERATE SPECIFICATION SHEETS
5. ALL DIMENSIONS TO BE CHECKED ON SITE PRIOR TO CONSTRUCTION

BOUNDARY

BOUNDARY

BOUNDARY

BOUNDARY

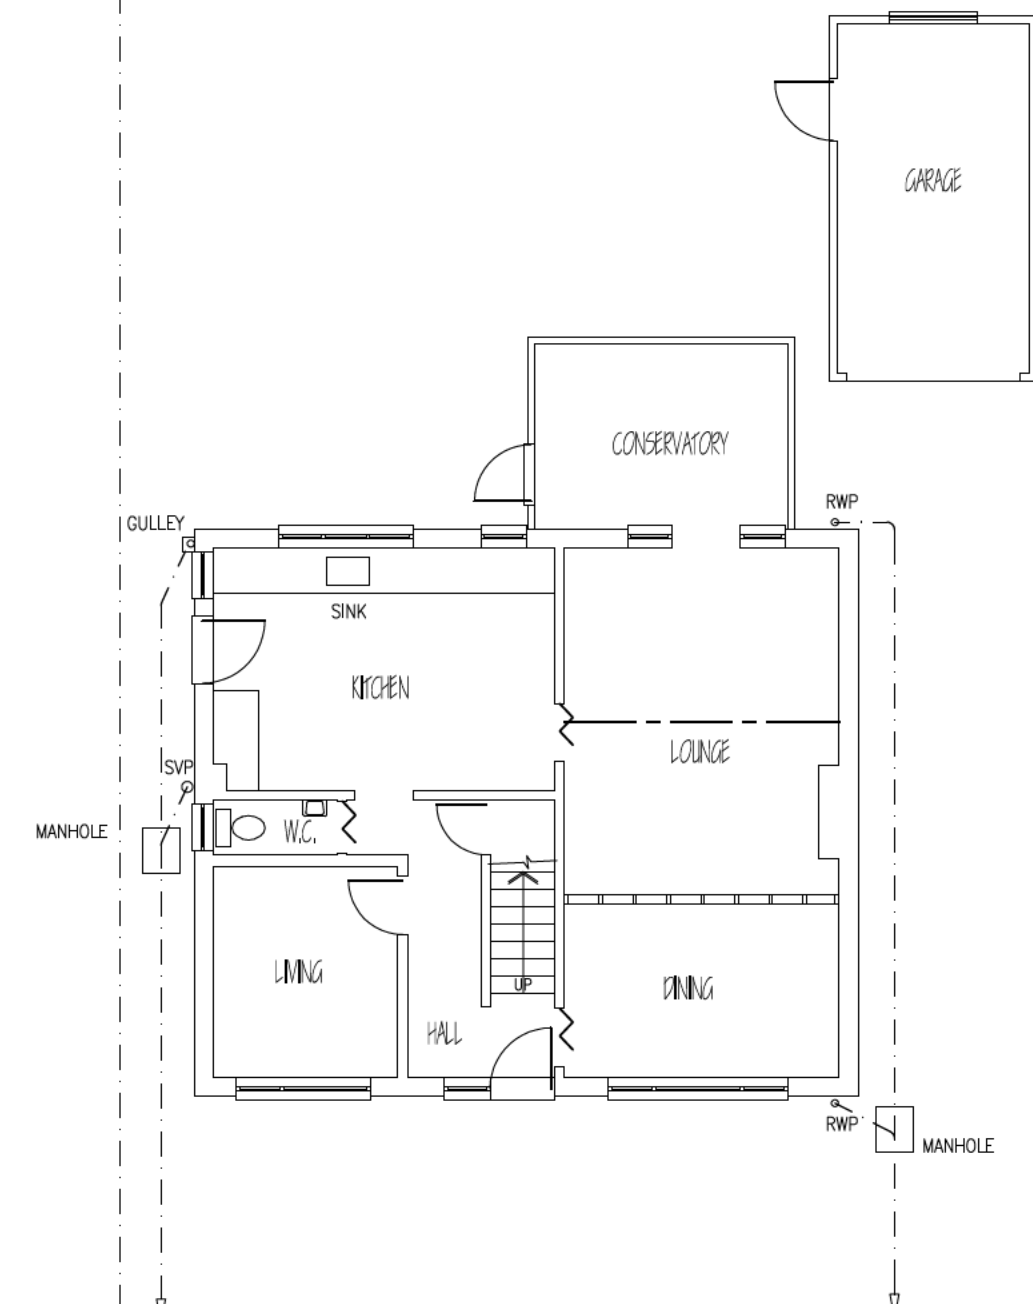


GROUND FLOOR PLAN

BOUNDARY

BOUNDARY

BOUNDARY


BOUNDARY

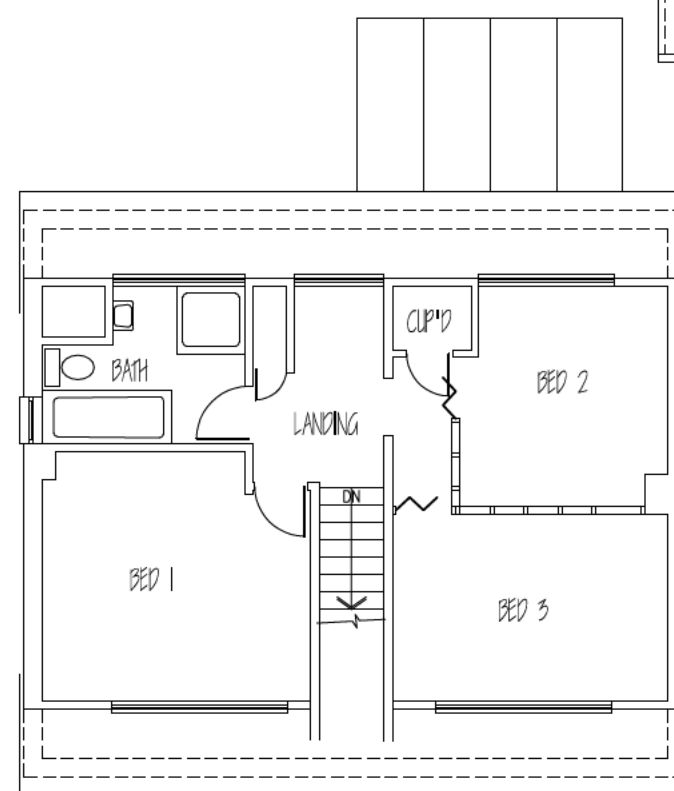

FIRST FLOOR PLAN




SITE: 10 NEWLANDS, LETCWORTH G. C., HERTS. SG6 2JE.			
PROPOSED SINGLE STOREY REAR EXTENSION (EXISTING)			
SCALE:	1:100 (A3)	DRG No.	21619/01

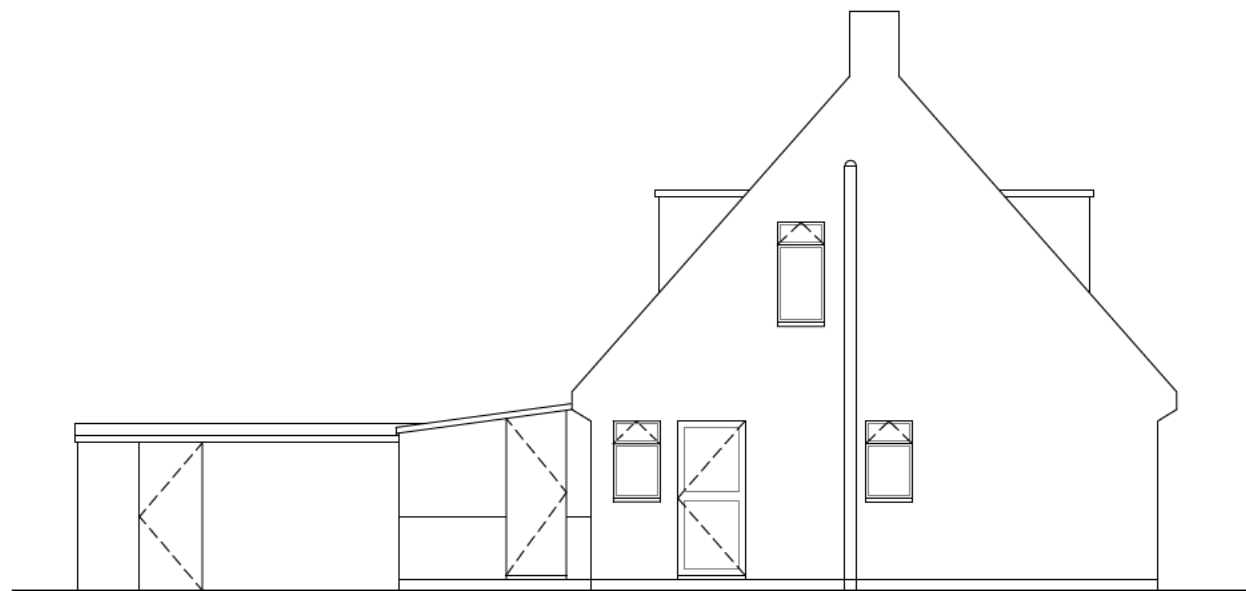


SVP


LEFT ELEVATION

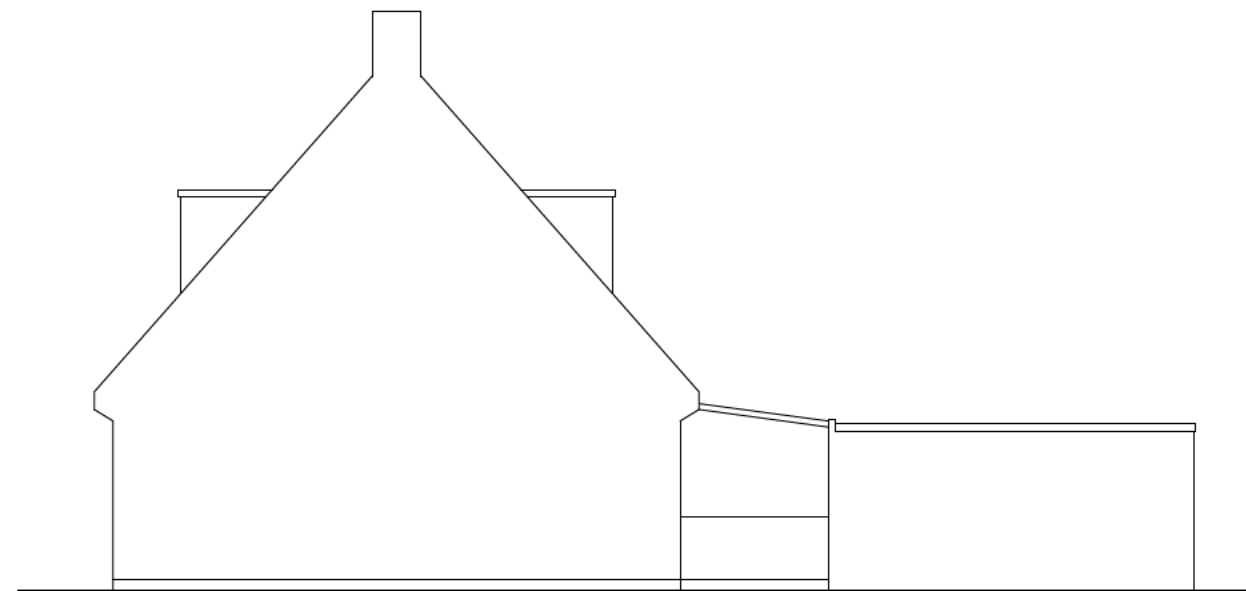


RIGHT ELEVATION

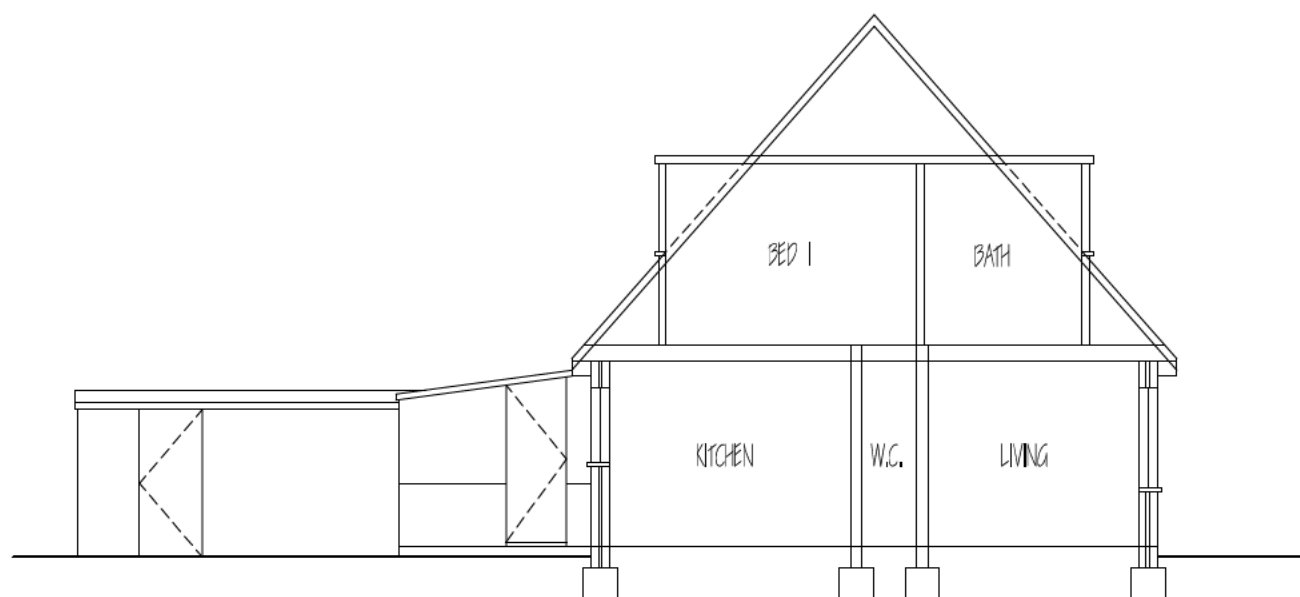

SECTION / ELEVATION

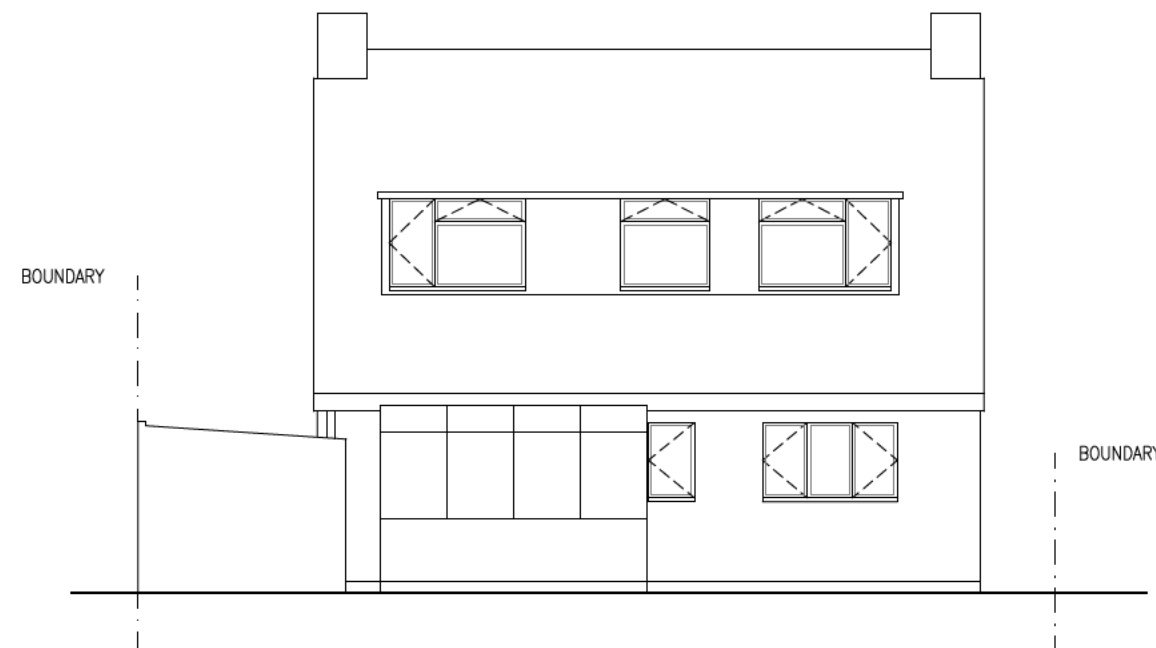


REAR ELEVATION

 


SITE: 10 NEWLANDS, LETCWORTH G. C., HERTS. SG6 2JE.			
PROPOSED SINGLE STOREY REAR EXTENSION (EXISTING)			
SCALE:	1:100 (A3)	DRG No.	21619/02

NOTES

1. BRICKWORK TO MATCH EXISTING
2. NEW FLAT ROOF
3. WINDOWS AND DOORS TO MATCH EXISTING WITH EQUAL SIGHTLINES
4. FOR MATERIALS AND NOTES SEE SEPERATE SPECIFICATION SHEETS
5. ALL DIMENSIONS TO BE CHECKED ON SITE PRIOR TO CONSTRUCTION

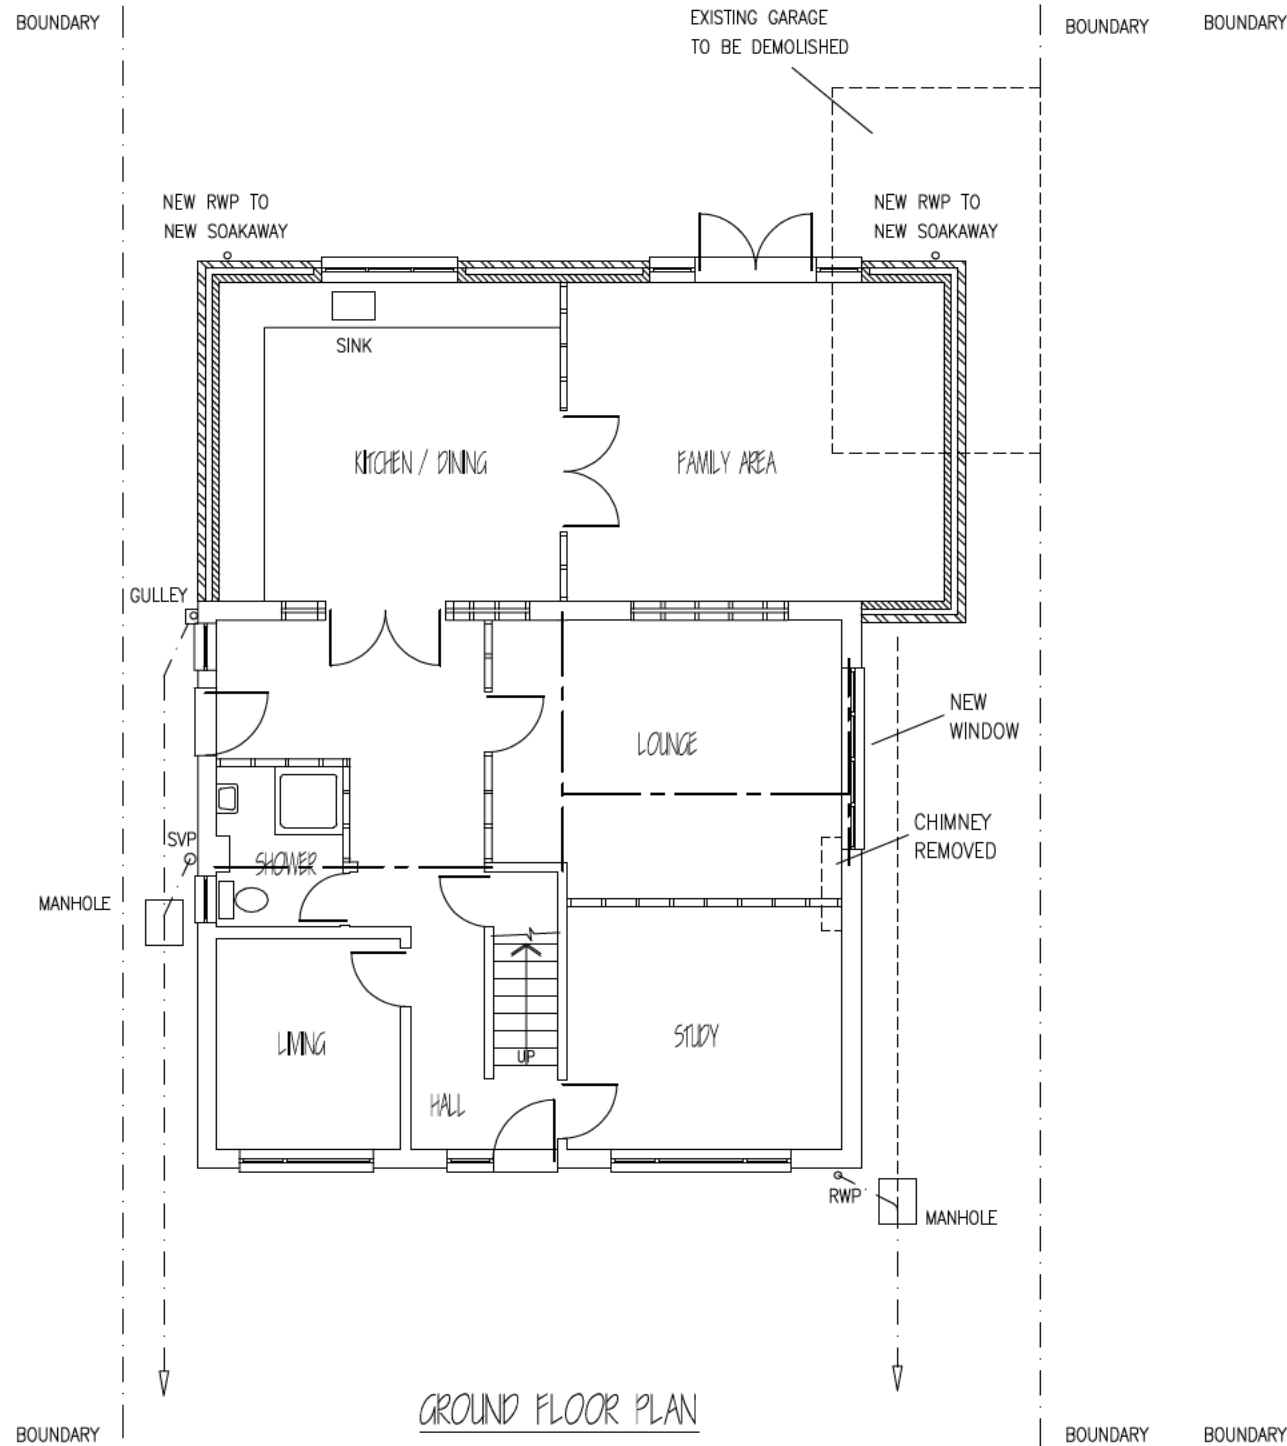

GROUND FLOOR PLAN

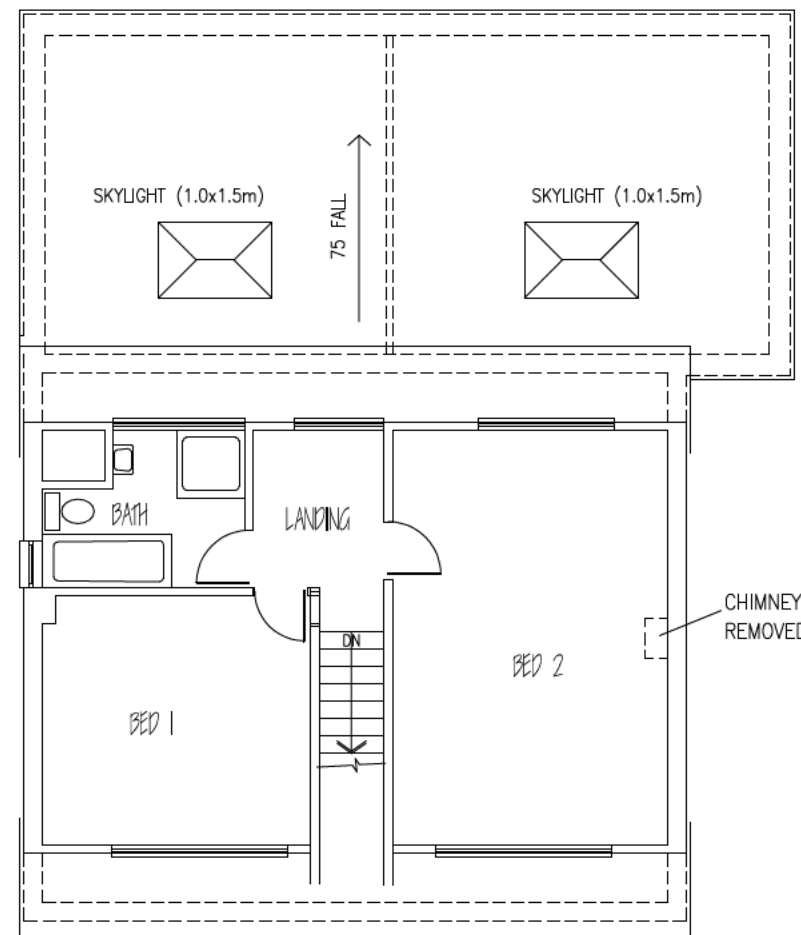


FIRST FLOOR PLAN




SITE:  
10 NEWLANDS,  
LETCWORTH G. C., HERTS. SG6 2JE.

PROPOSED SINGLE STOREY  
REAR EXTENSION  
(PROPOSED)


SCALE: 1:100 (A3) DRG No. 21619/03

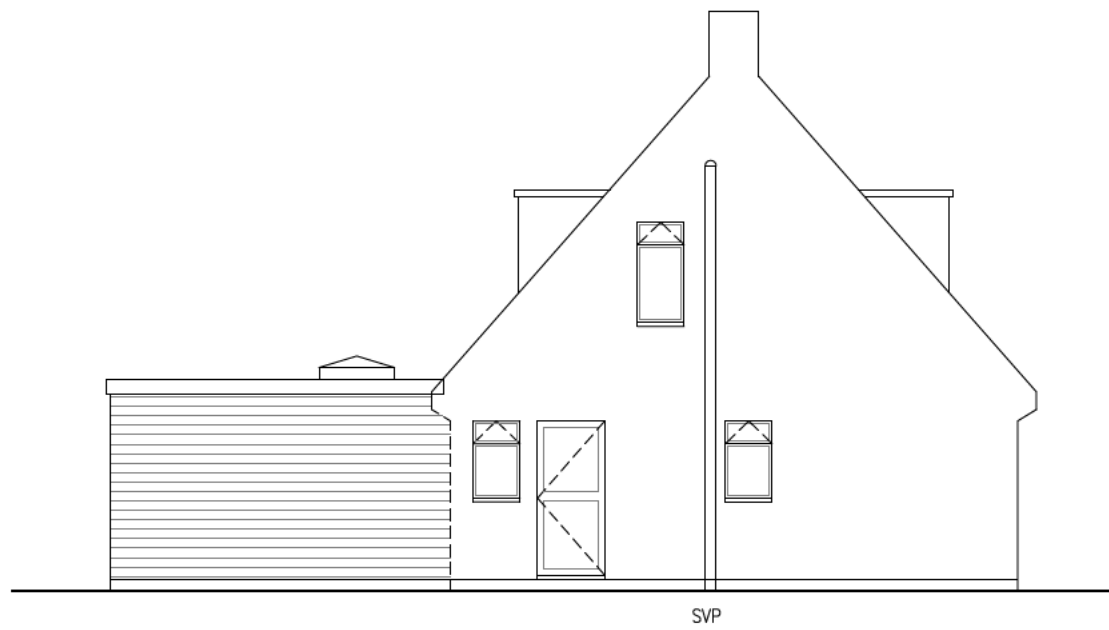


LEFT ELEVATION

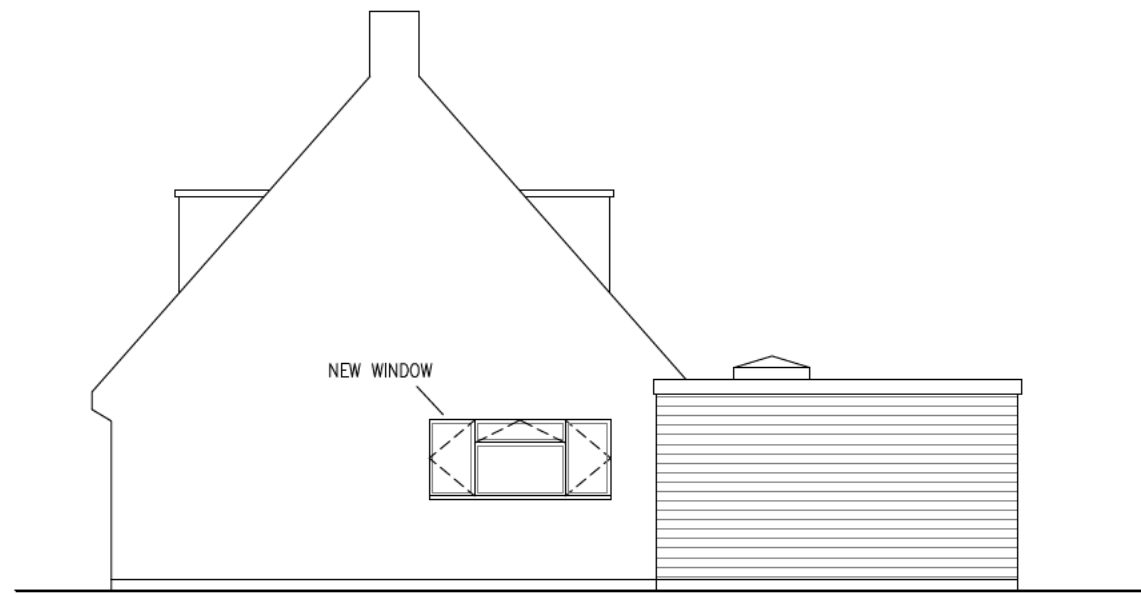


RIGHT ELEVATION

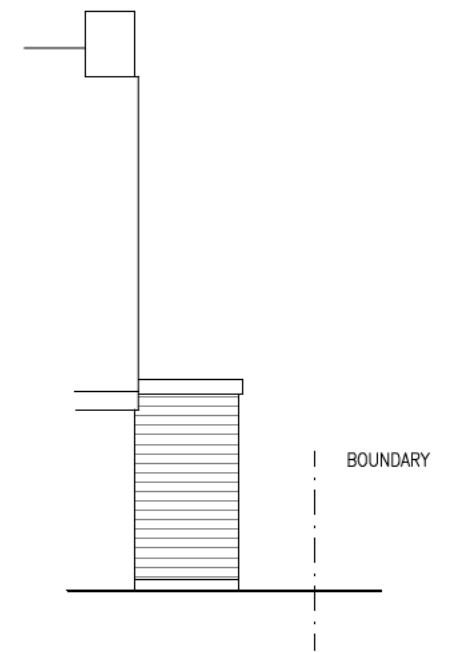


FRONT ELEVATION

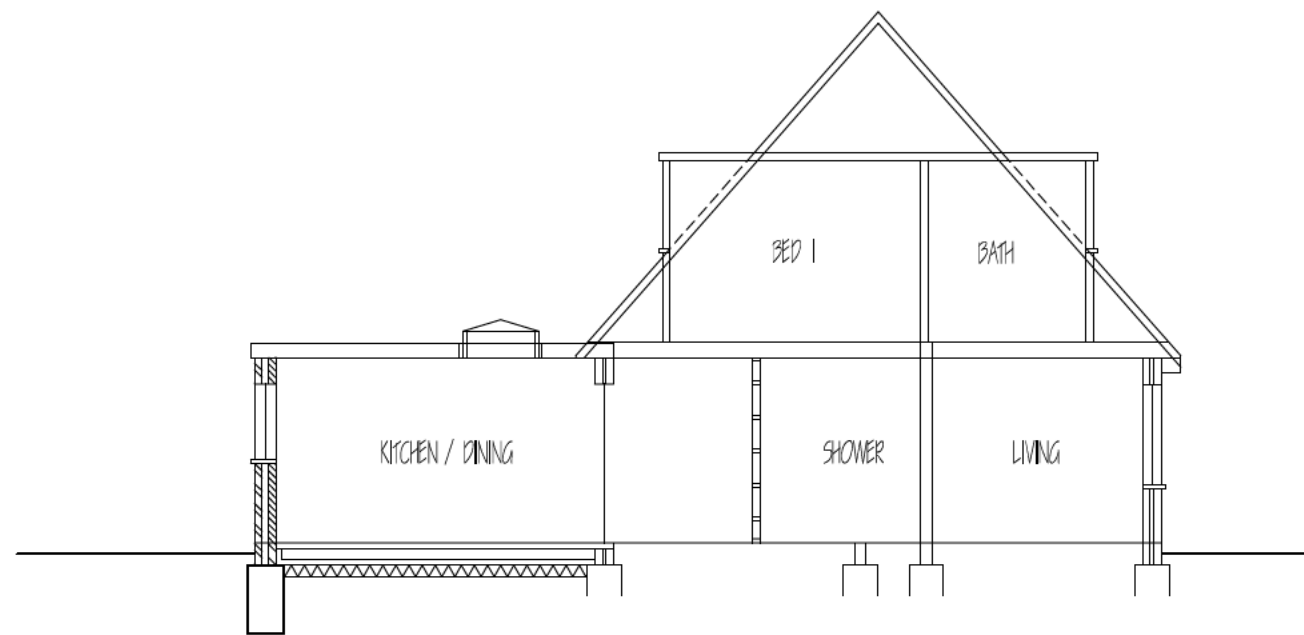

SECTION / ELEVATION

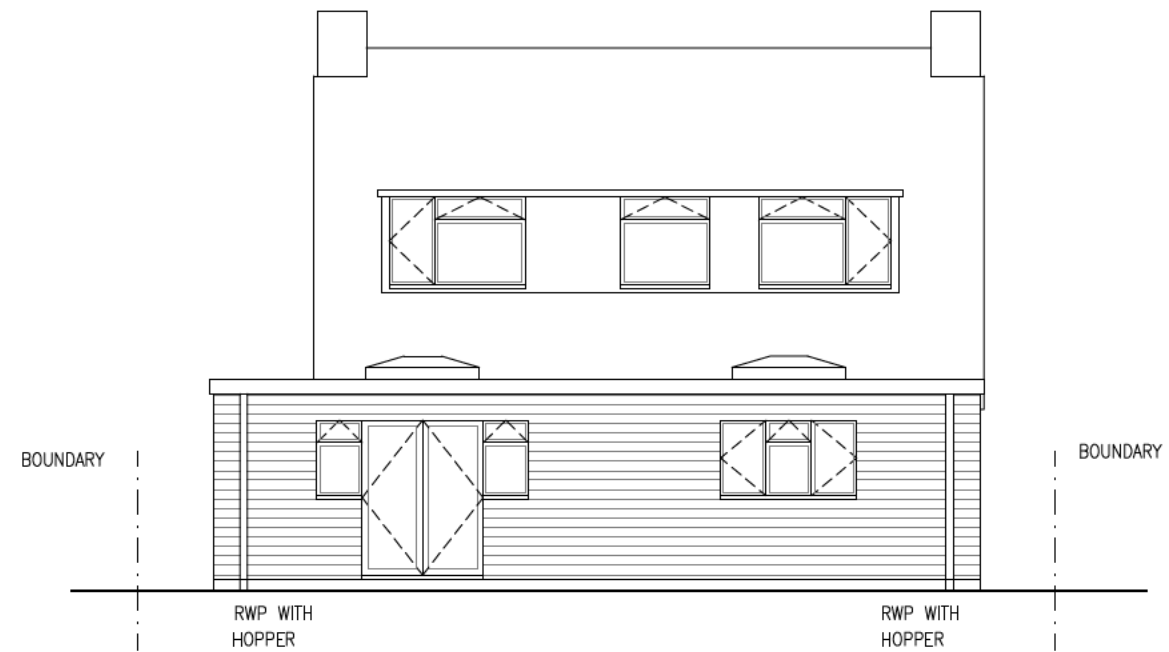

REAR ELEVATION

 

SITE: 10 NEWLANDS, LETCWORTH G. C., HERTS. SG6 2JE.			
PROPOSED SINGLE STOREY REAR EXTENSION (PROPOSED)			
SCALE:	1:100 (A3)	DRG No.	21619/04