

1:200 0 2 4 6 8 10 12 14 16 18 20 30 40m



Rev:	Description:	By:	Date:
------	--------------	-----	-------



Client/Project:
 [Redacted]
 4 Wheat Hill, Letchworth Garden City,
 Hertfordshire, SG6 4HJ

Project status:
PLANNING
 Drawing title:
 Site plan as existing

Scale: 1:200	Paper Size: A3	Drawn:	Checked:
Project ID: J-85C9281F	Drawing No: 01	Revision:	Date: July 2024

 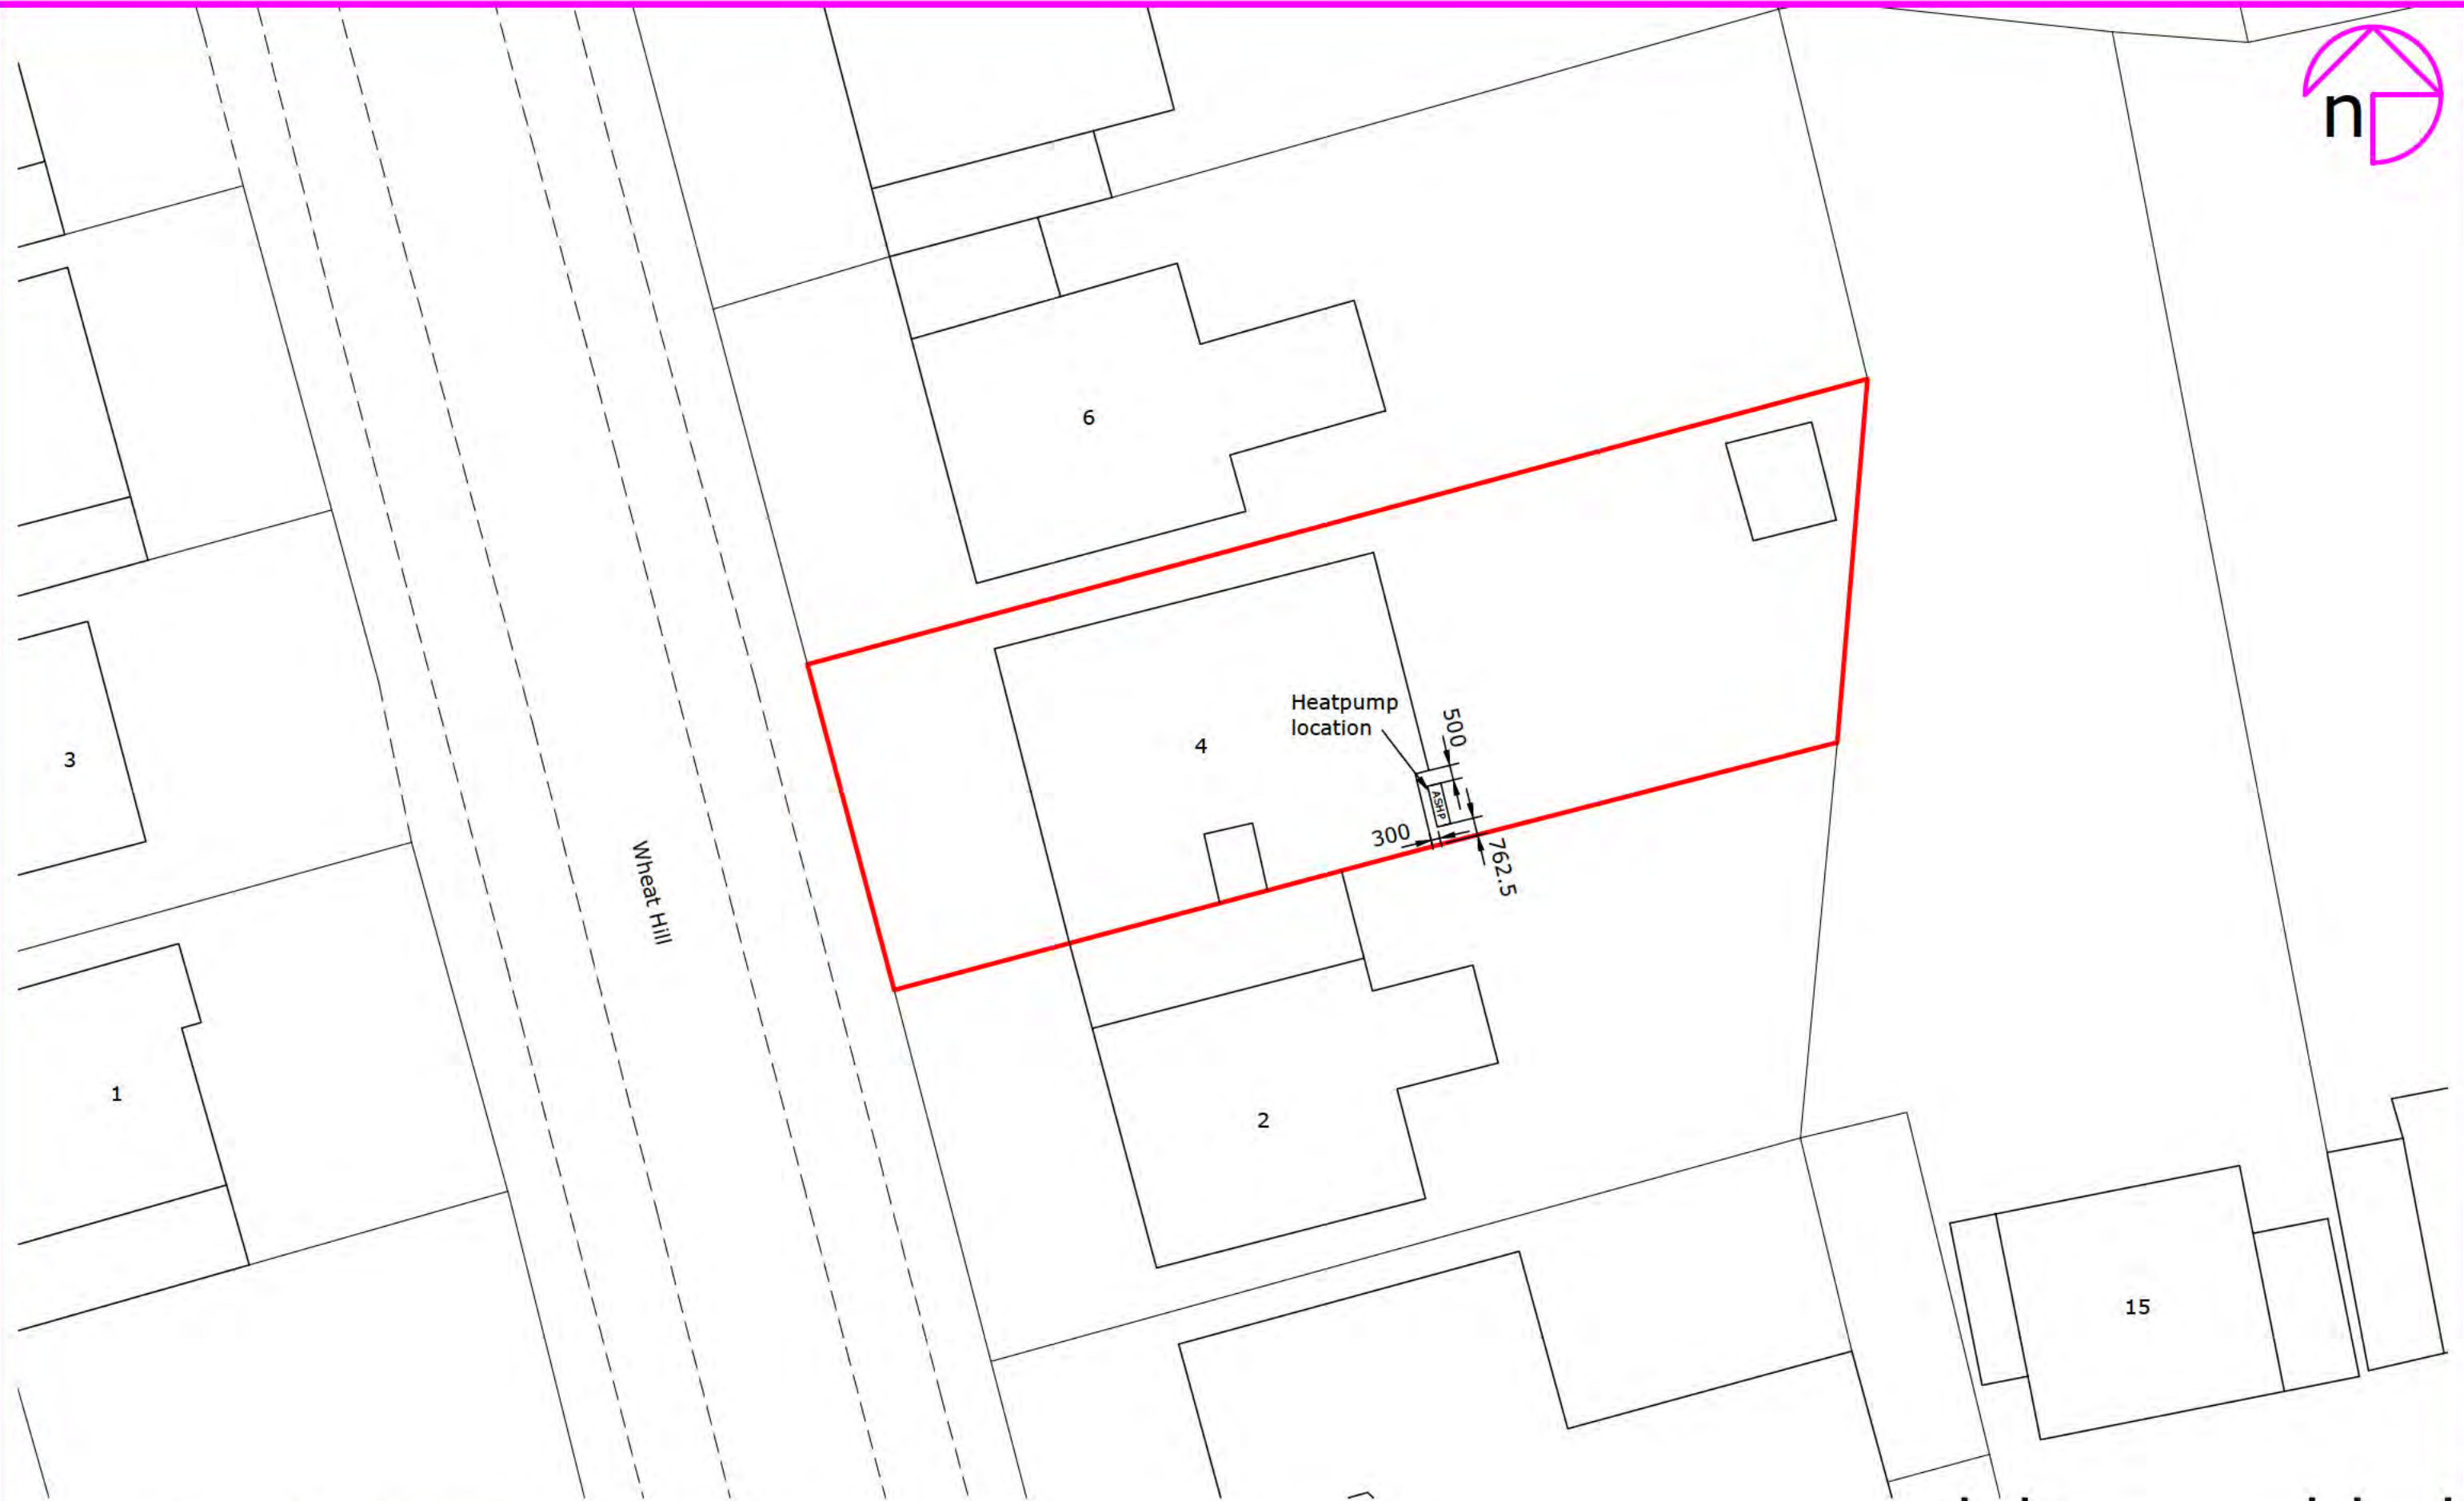





Rev:	Description:	By:	Date:
------	--------------	-----	-------



Client/Project:
 [Redacted]
 4 Wheat Hill, Letchworth Garden City,
 Hertfordshire, SG6 4HJ

Project status:
PLANNING
 Drawing title: Site plan as proposed showing location
 of air source heat pump

Scale: 1:200	Paper Size: A3	Drawn: [Redacted]	Checked: [Redacted]
Project ID: J-85C9281F	Drawing No: 02	Revision: [Redacted]	Date: July 2024

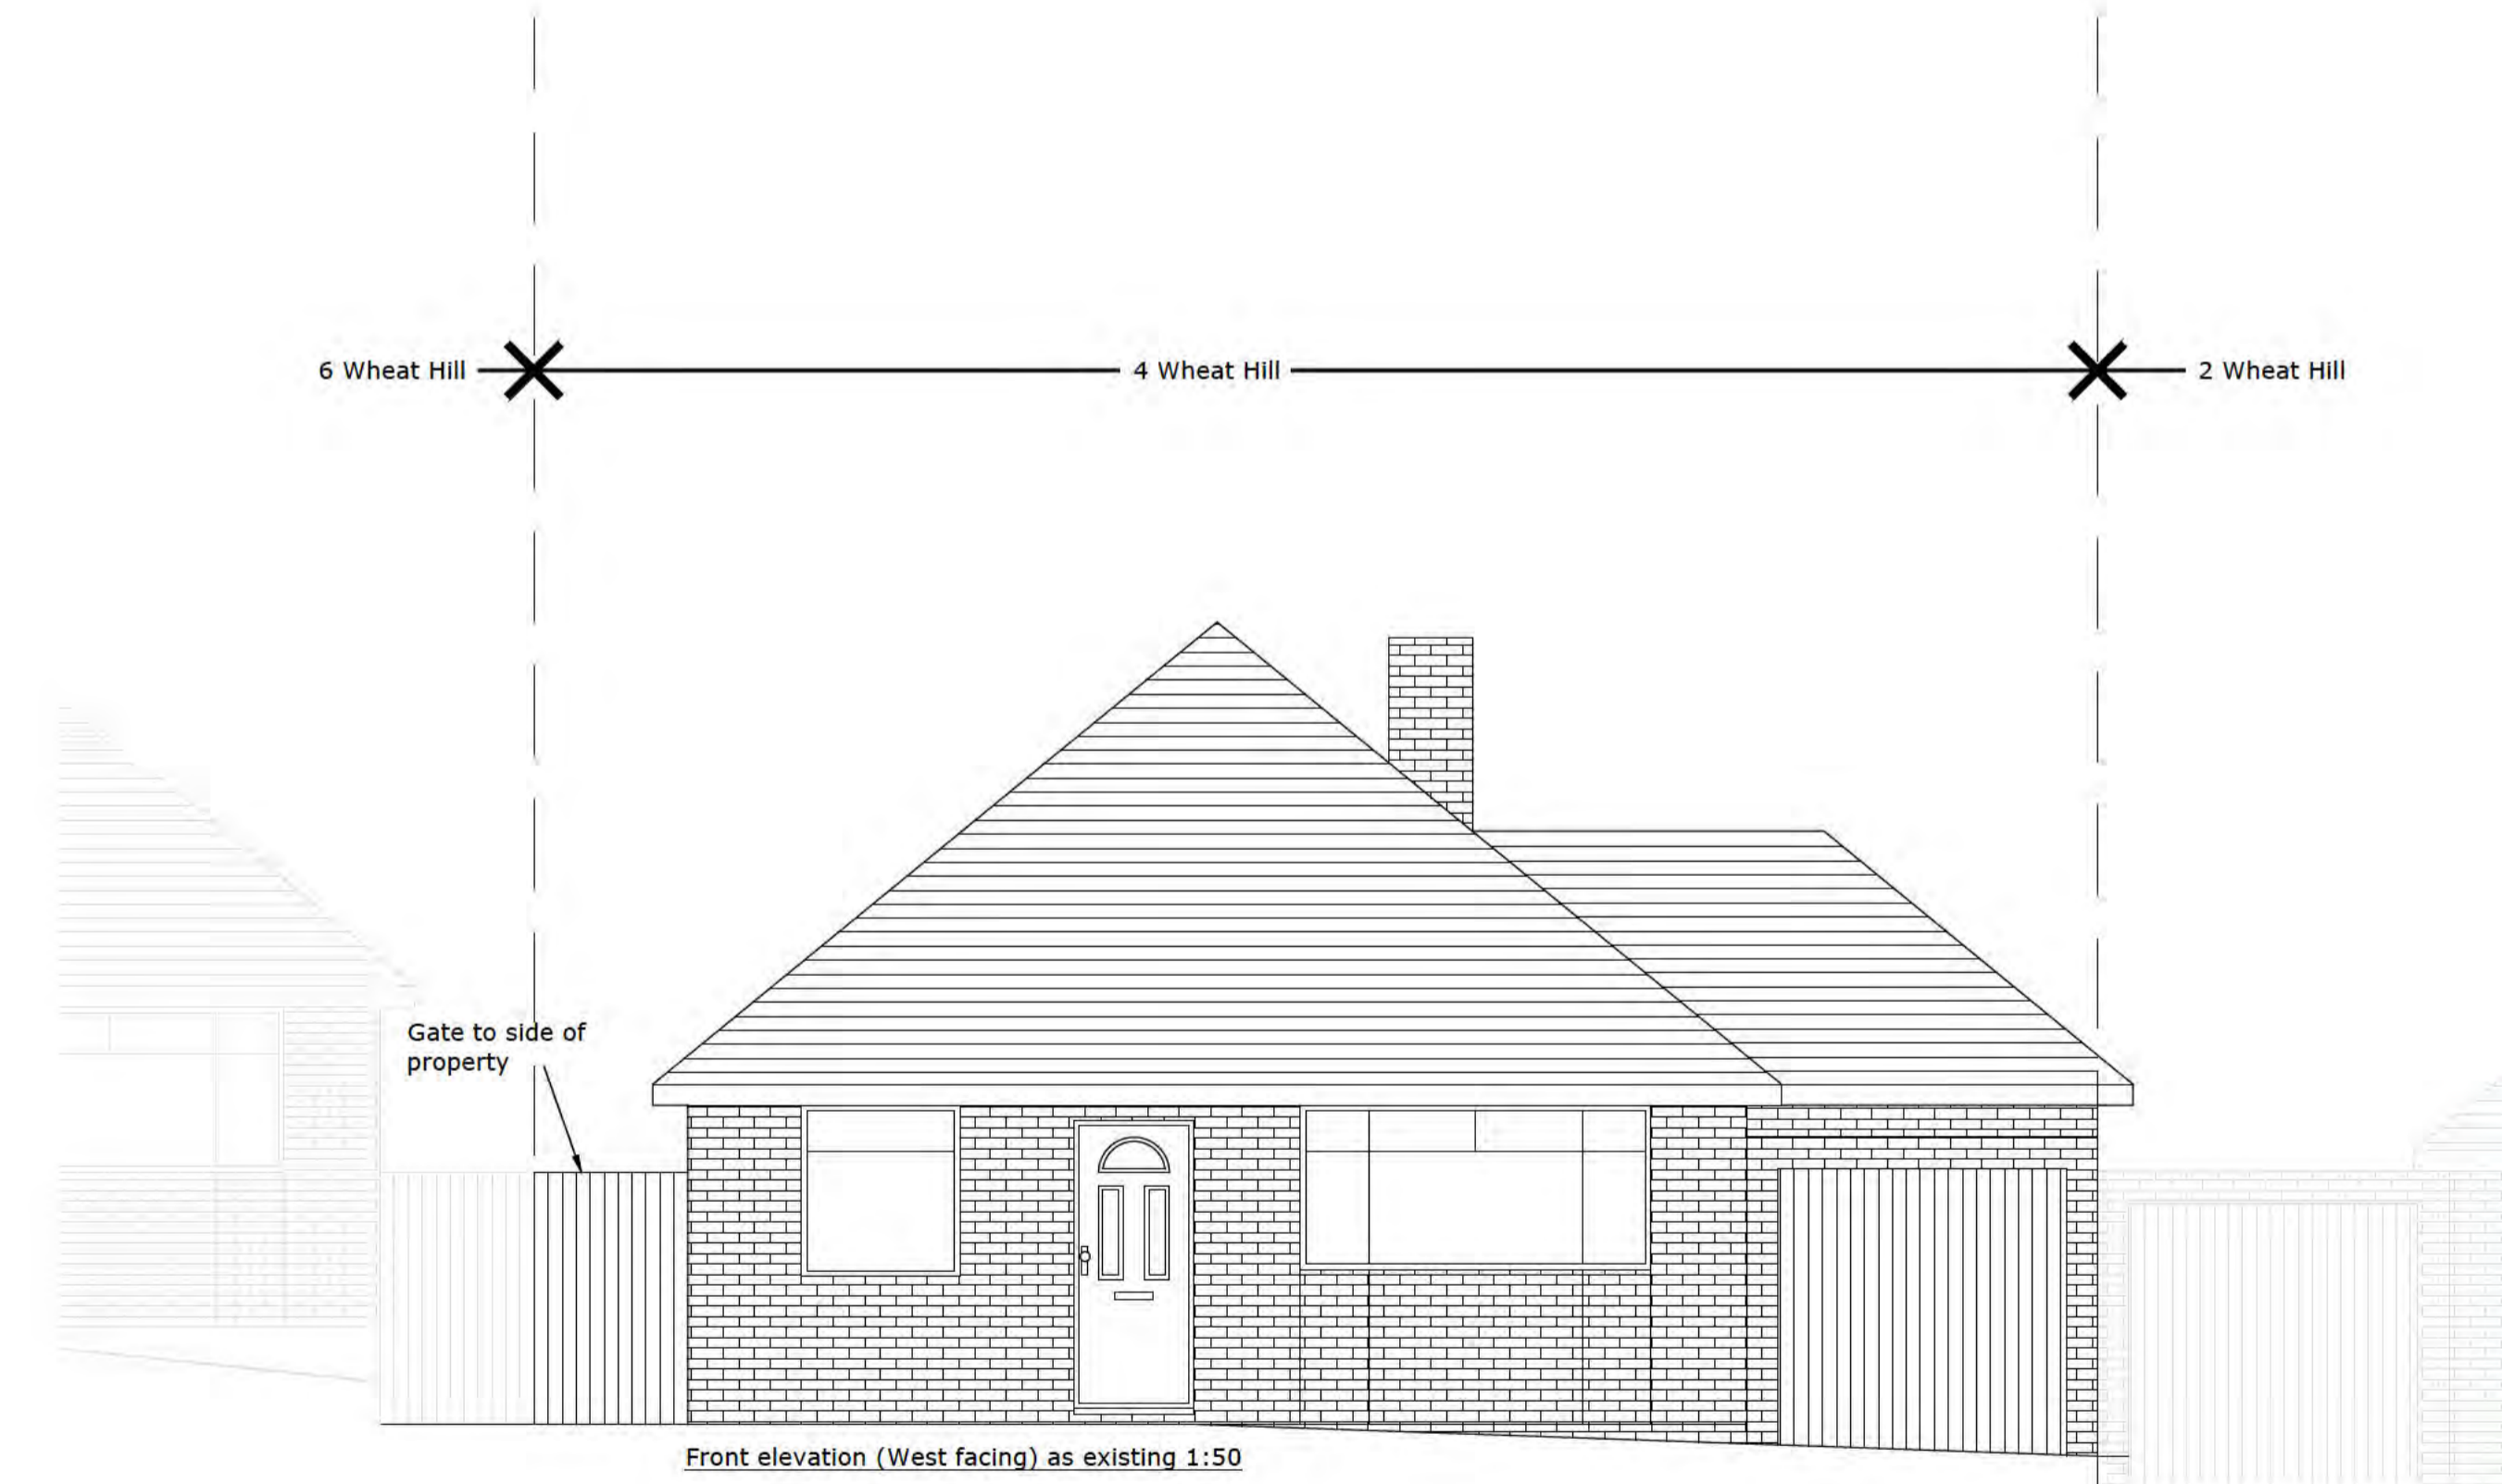
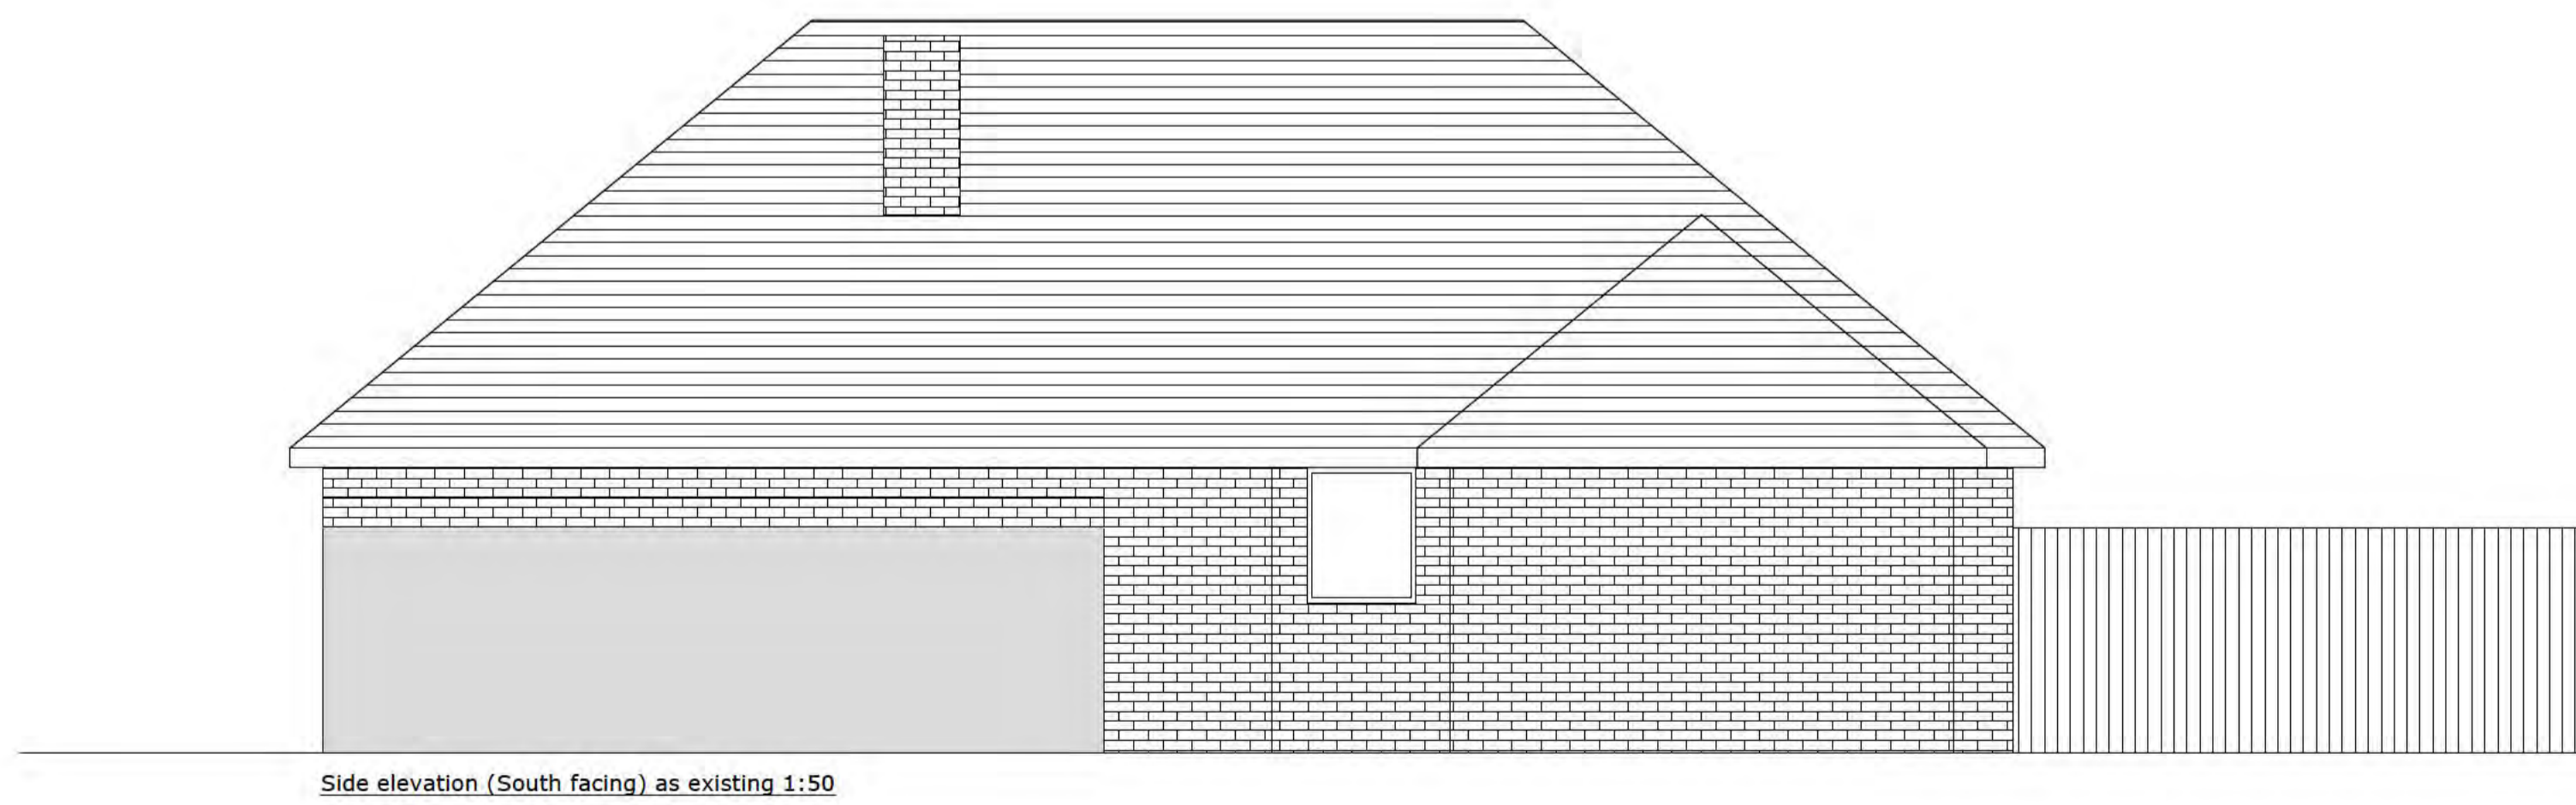
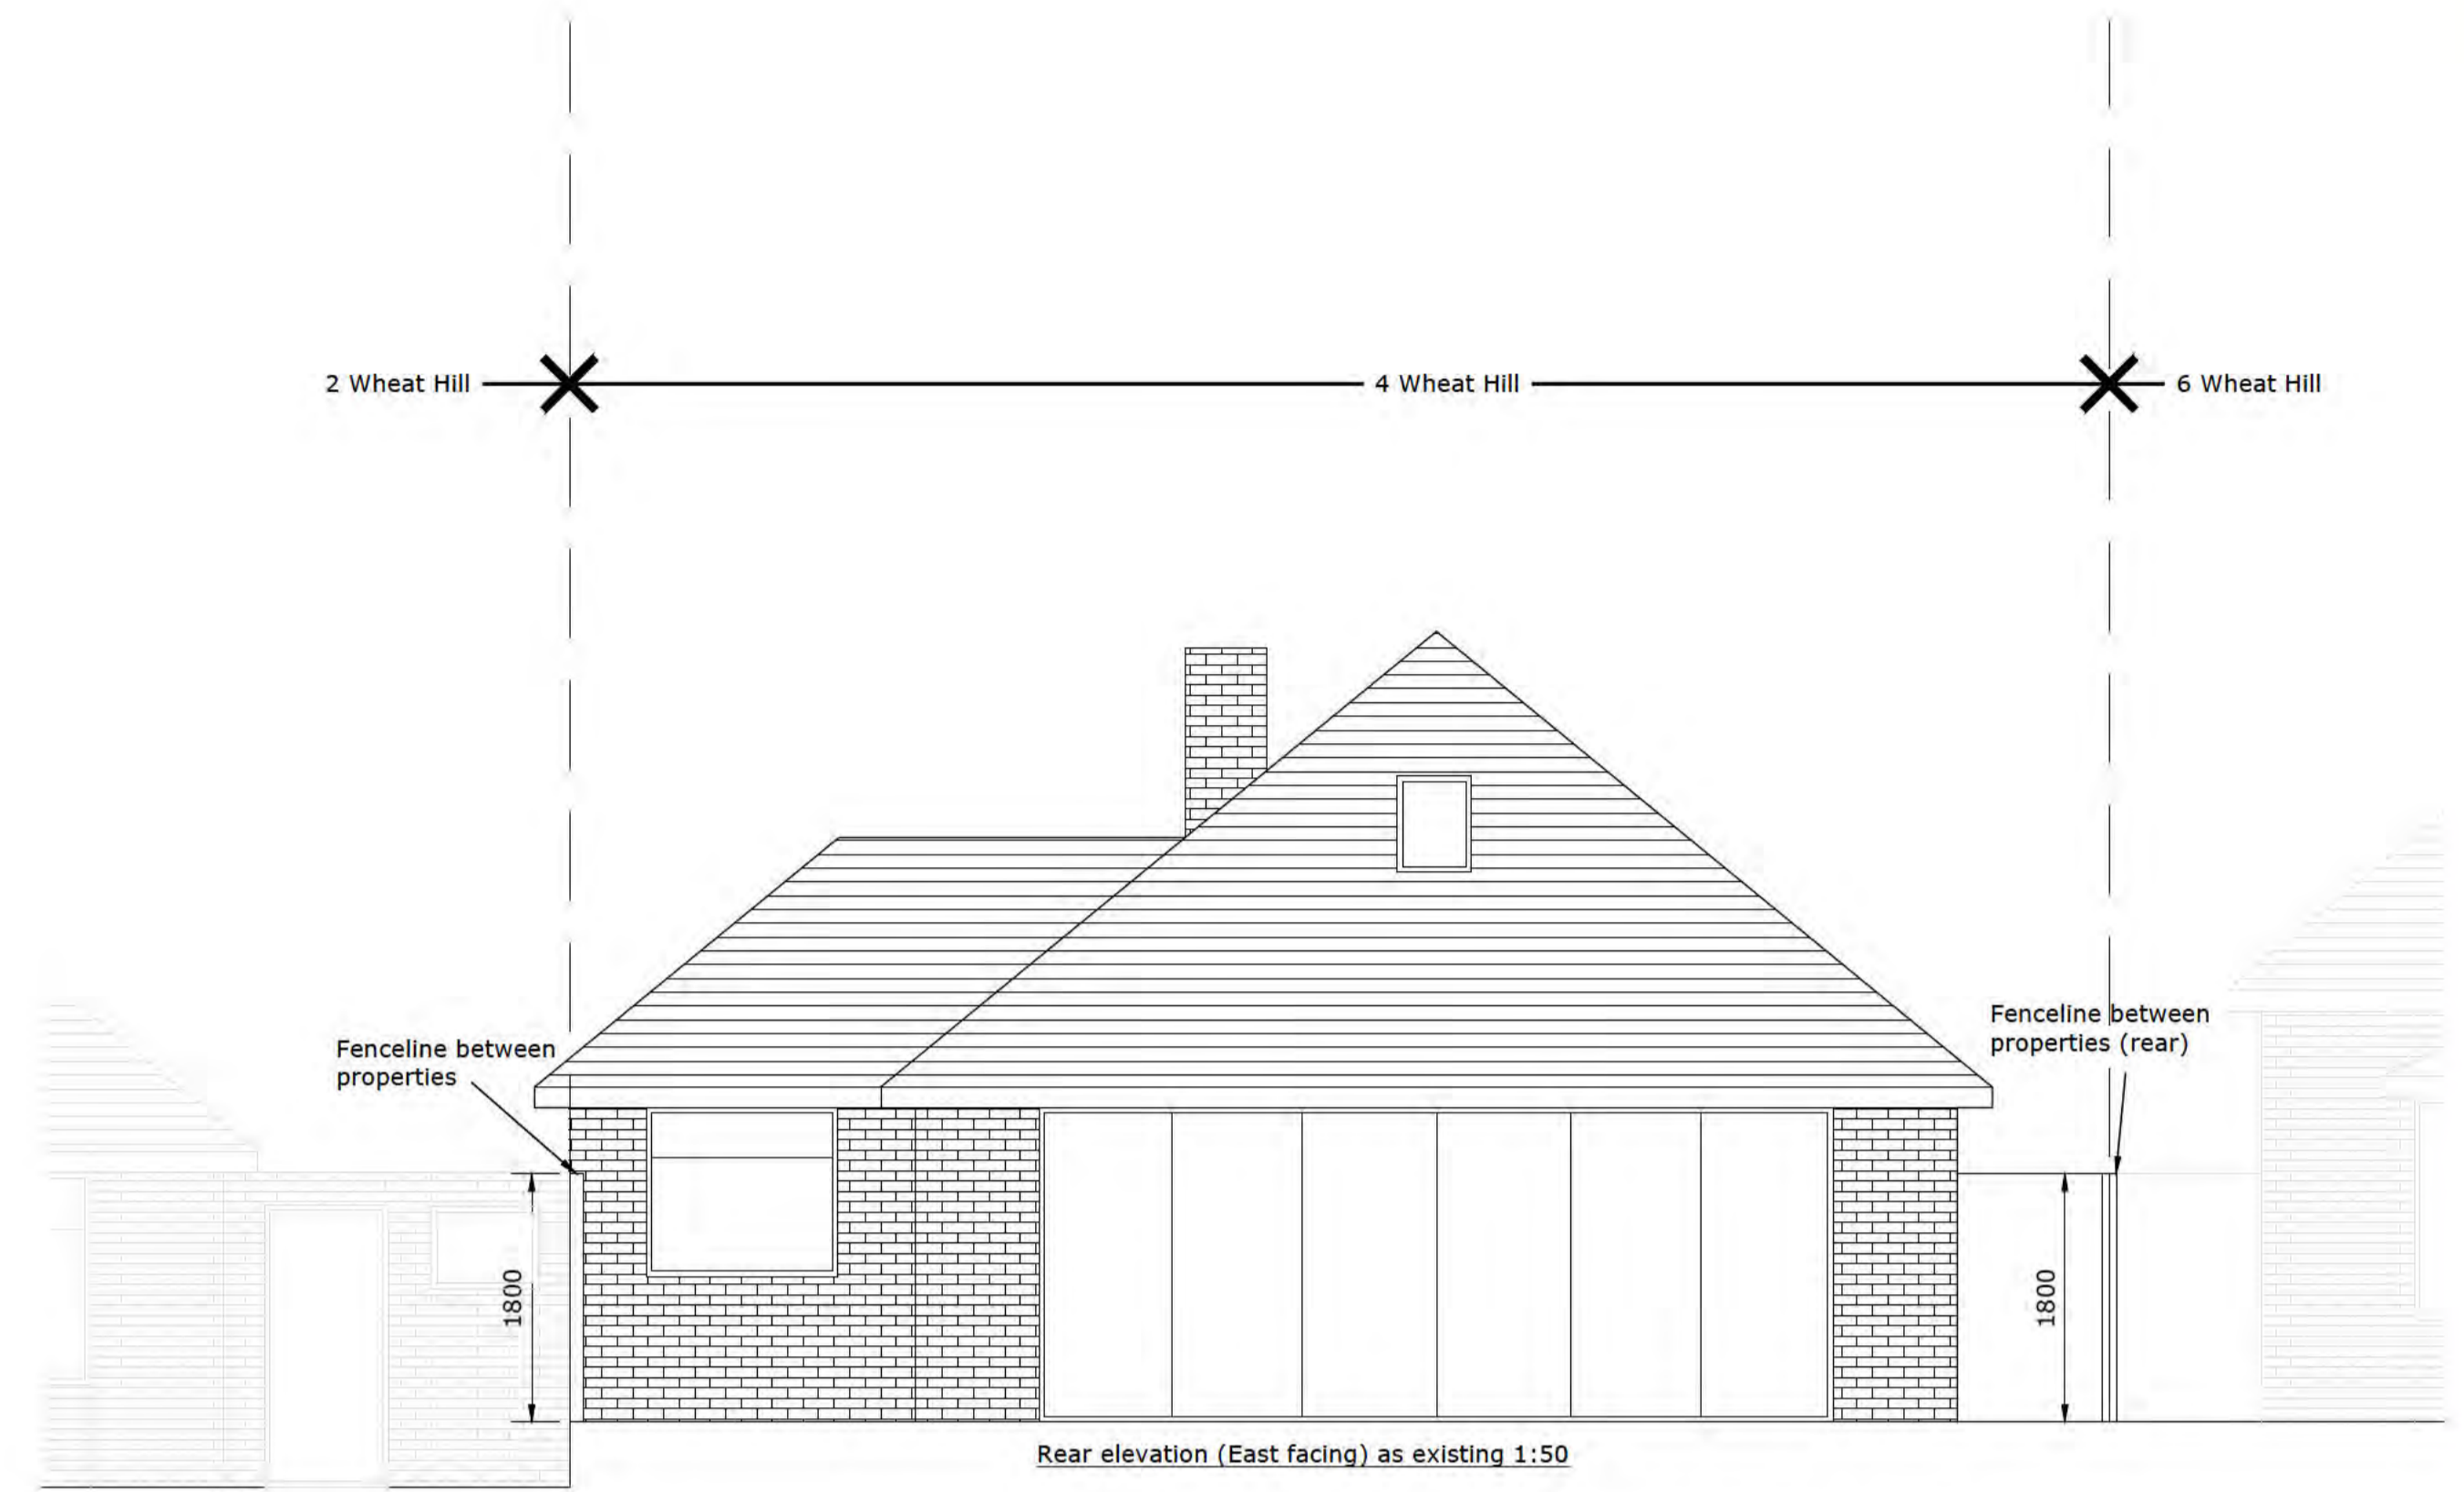
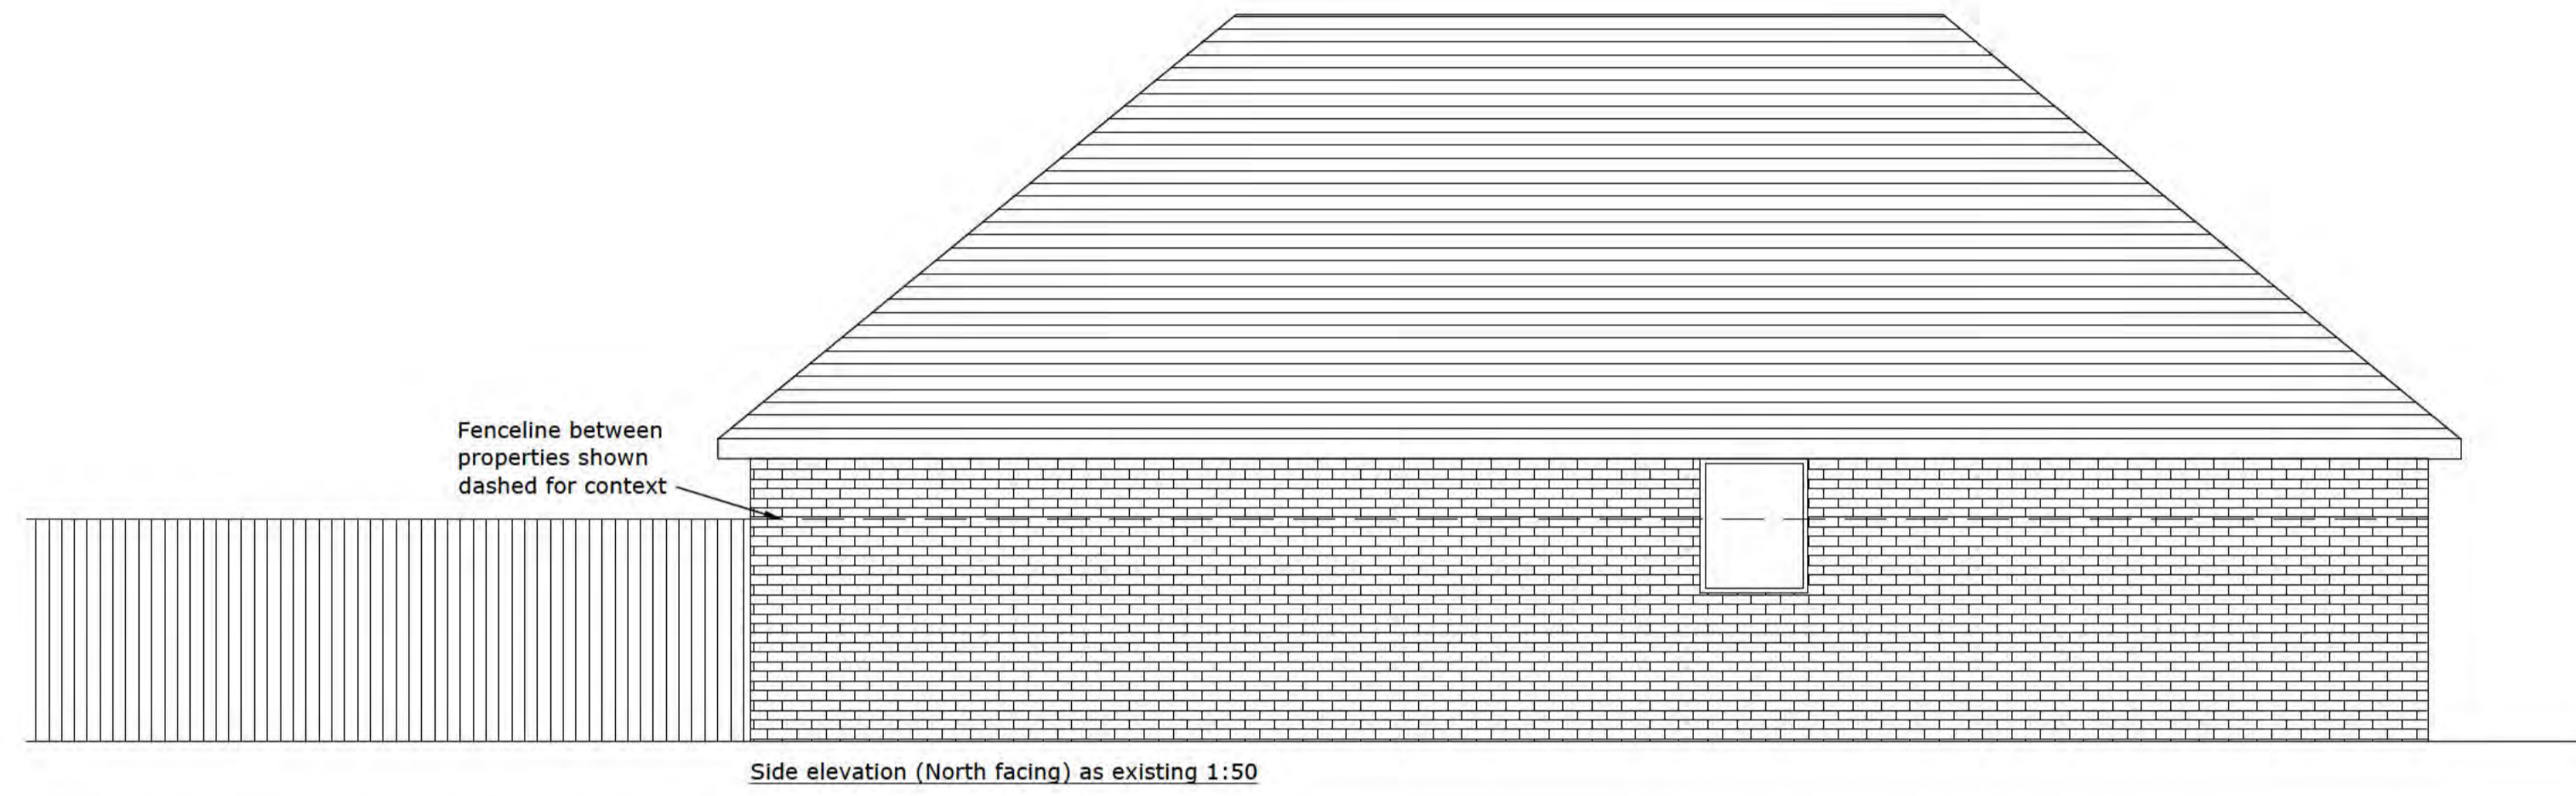


Client/Project:	Project status:
4 Wheat Hill, Letchworth Garden City, Hertfordshire, SG6 4HJ	PLANNING
	Drawing title:
	Elevations as existing

Rev:	Description:	By:	Date:

Scale:	0	1	2	3	4	5
1:50	[Scale bar]					
1:100	0	1	2	3	4	5
	[Scale bar]					

Scale:	Paper Size:	Drawn:	Checked:
1:50	A1		
Project ID:	Drawing No:	Revision:	Date:
J-85C9281F	03		July 2024

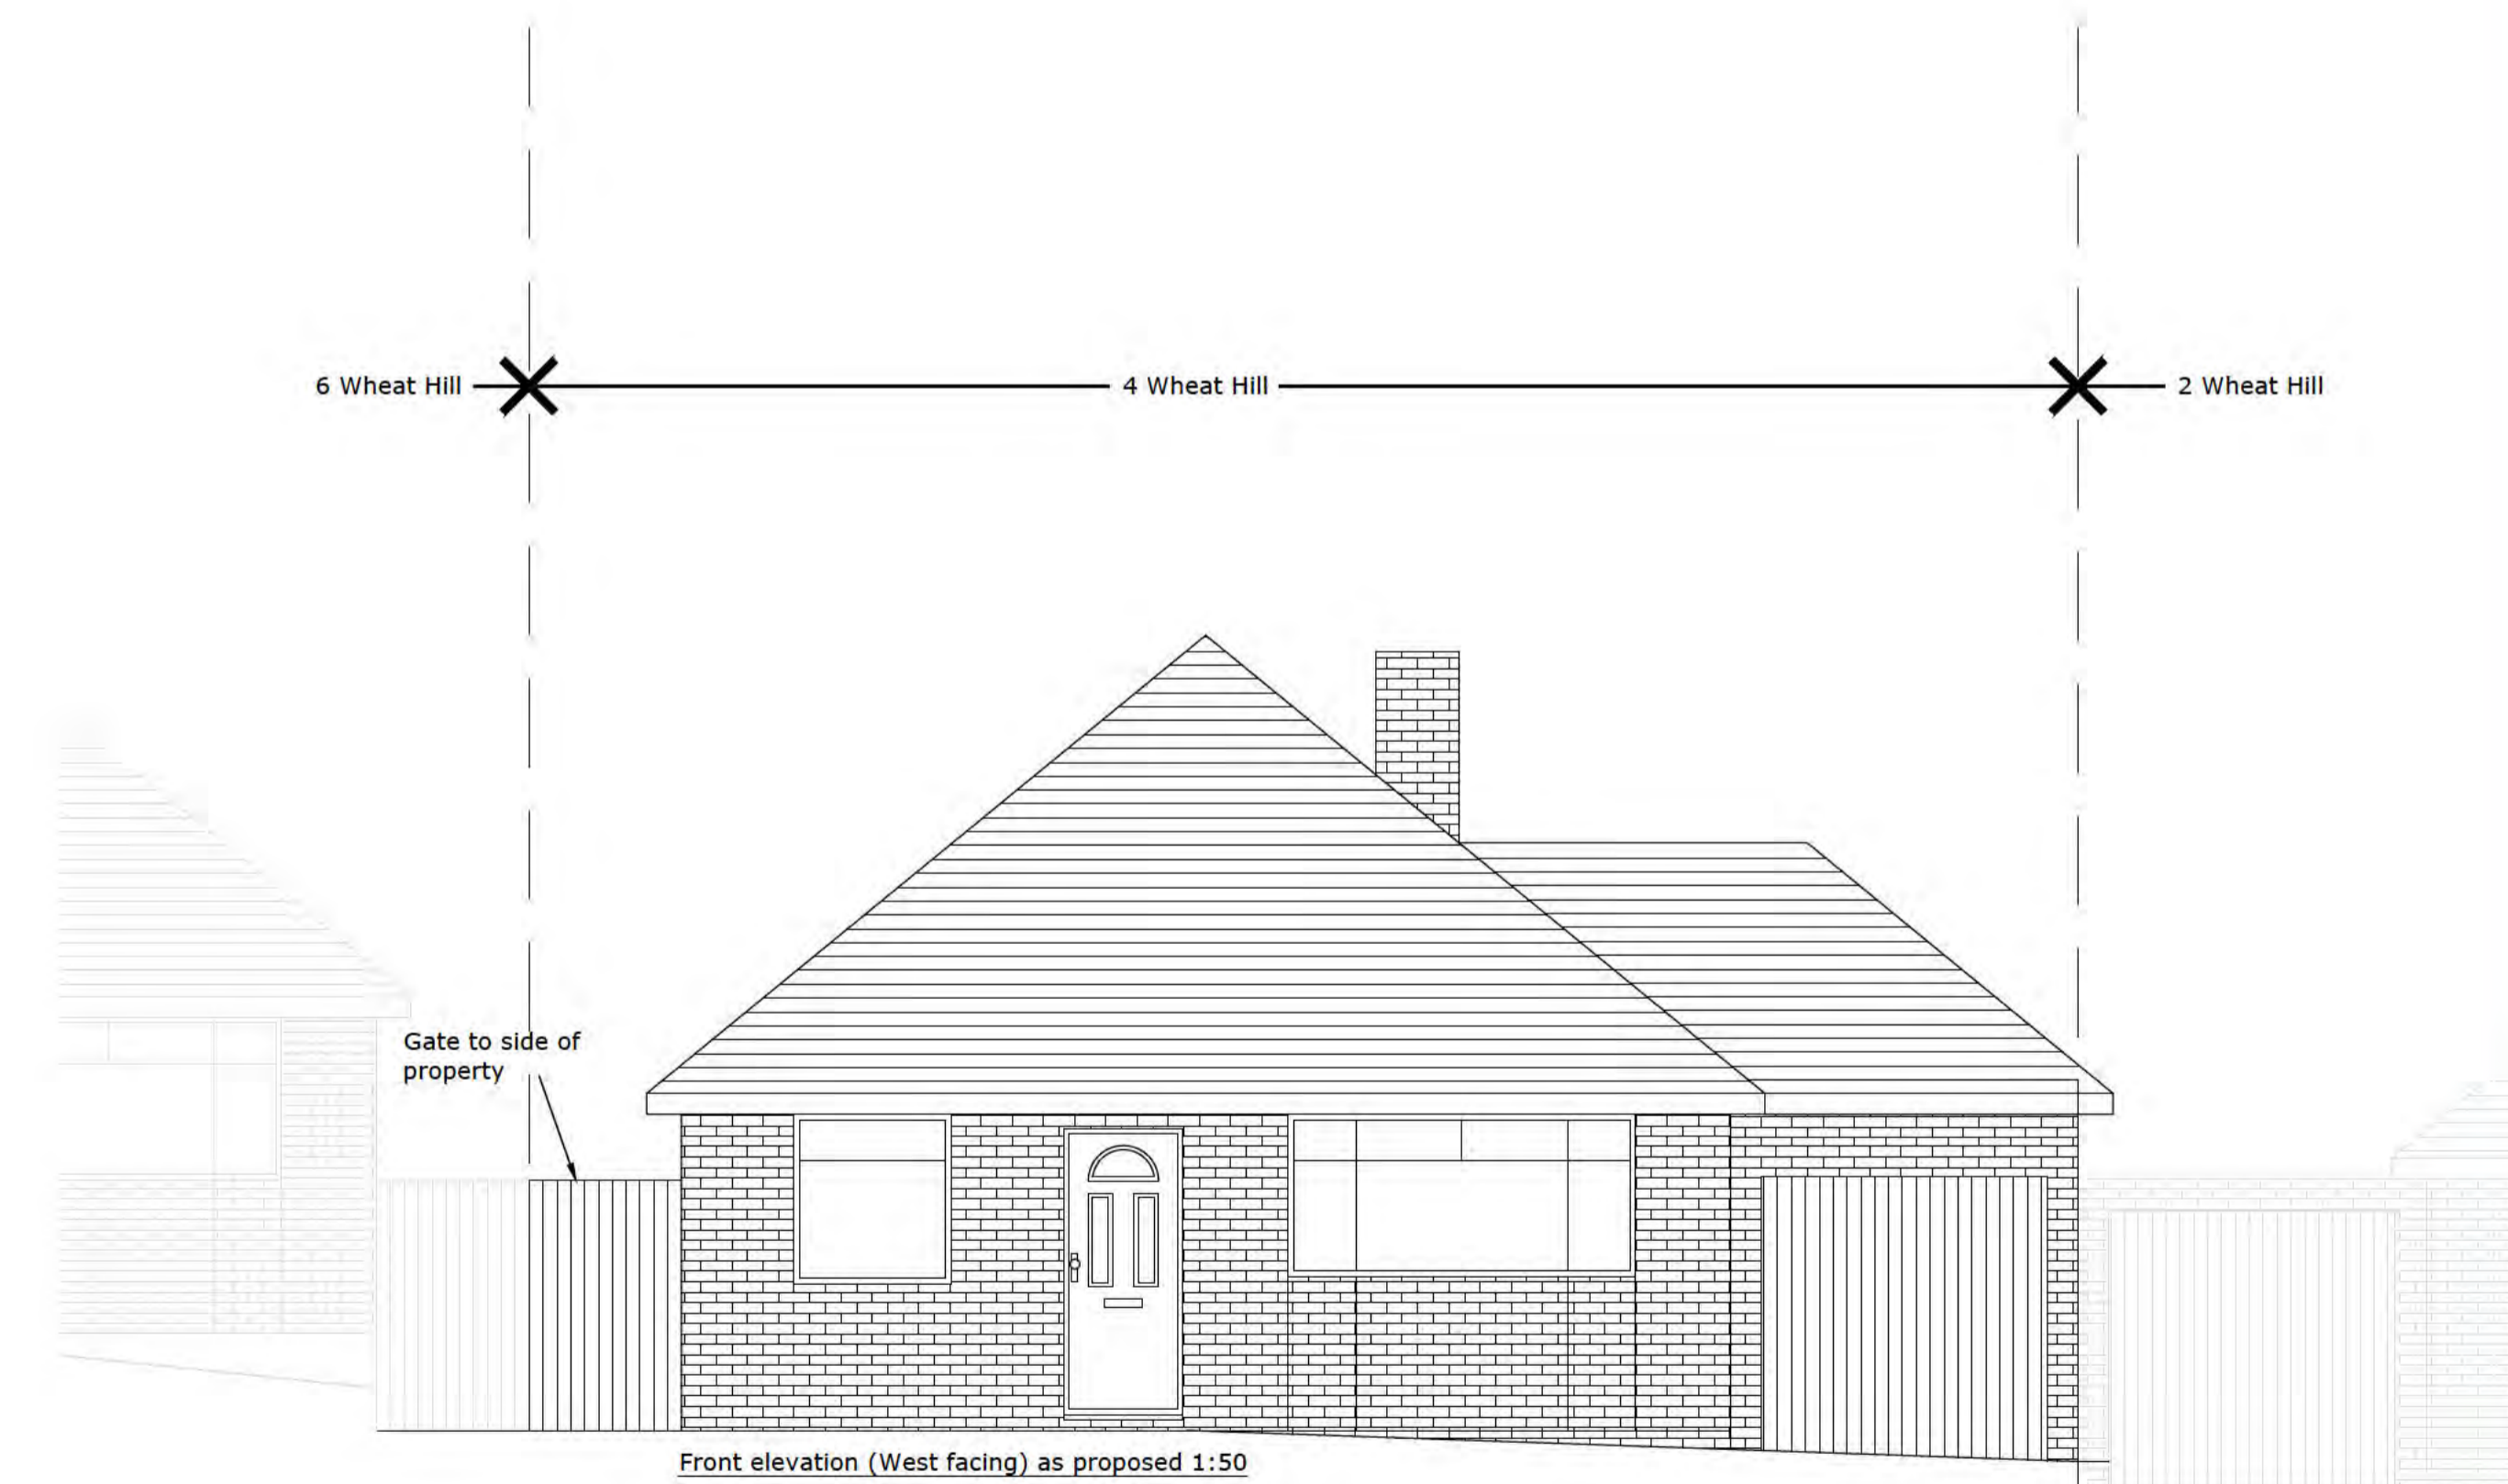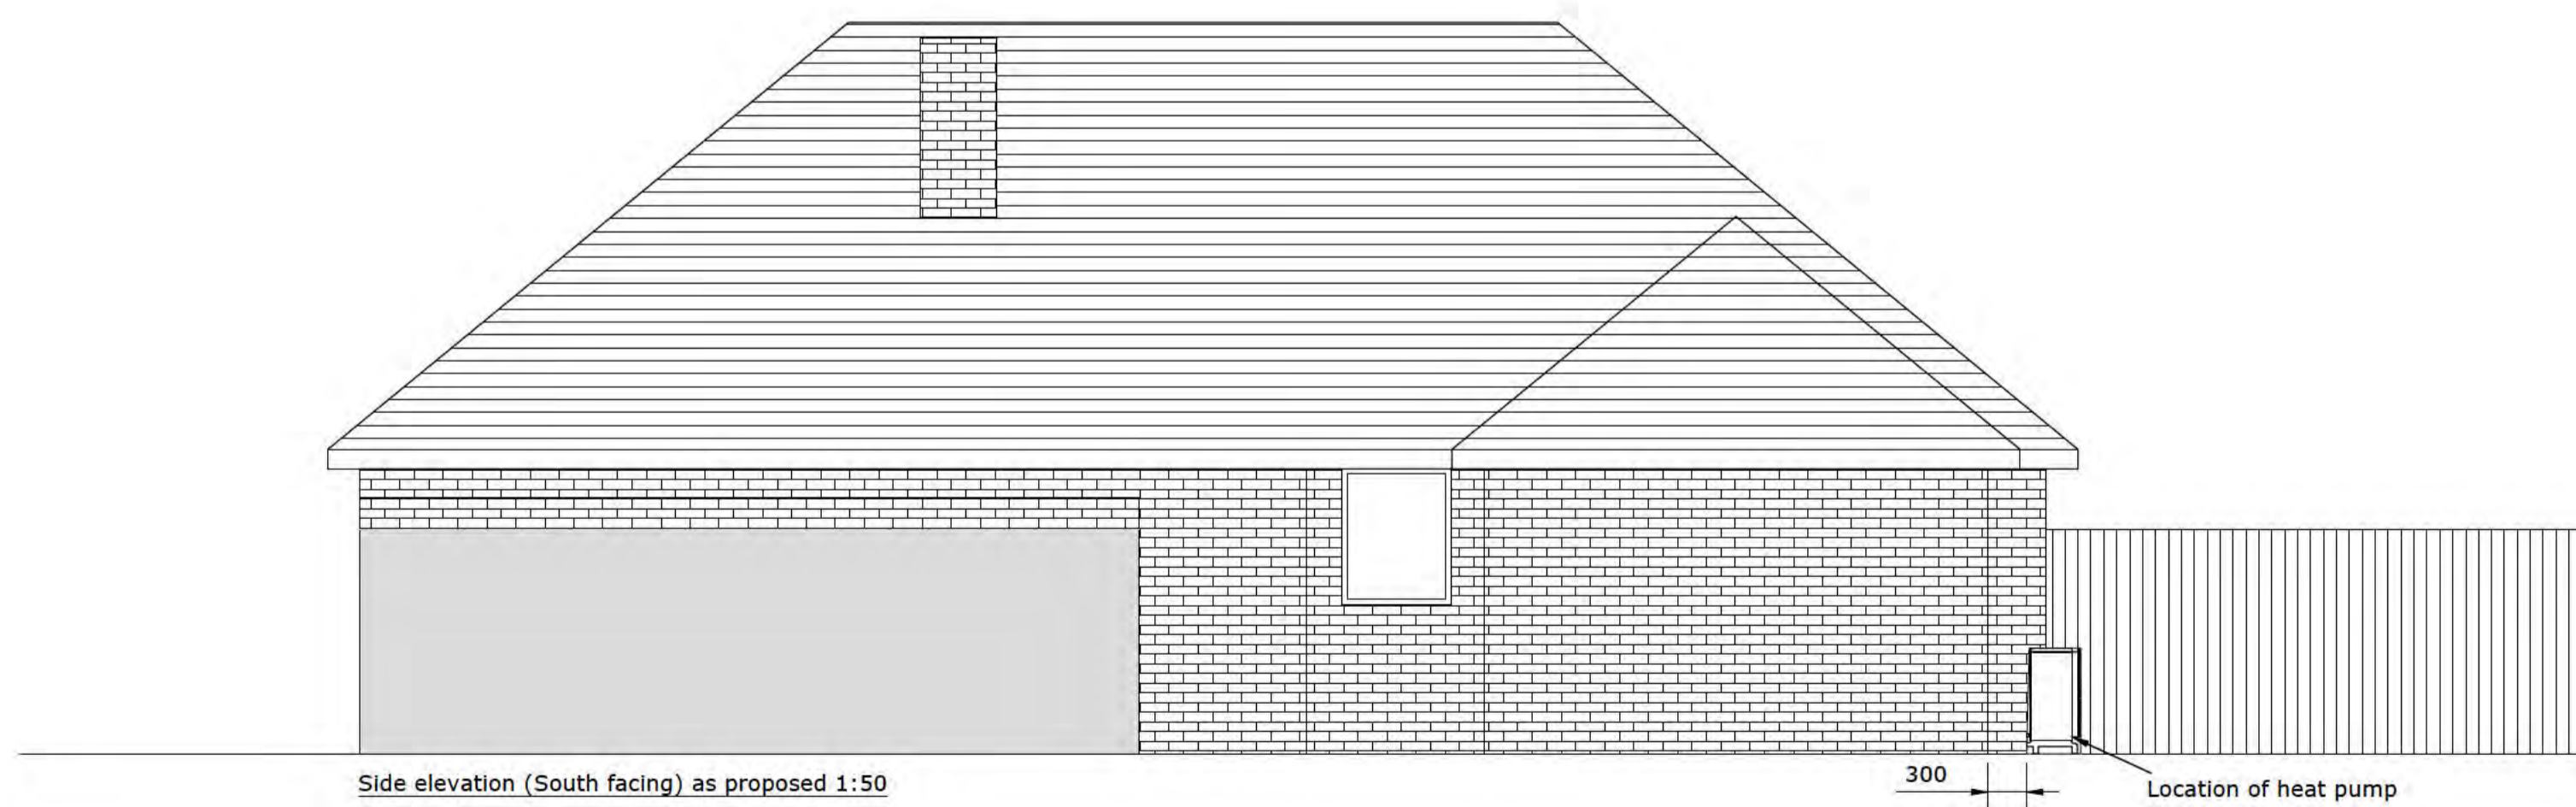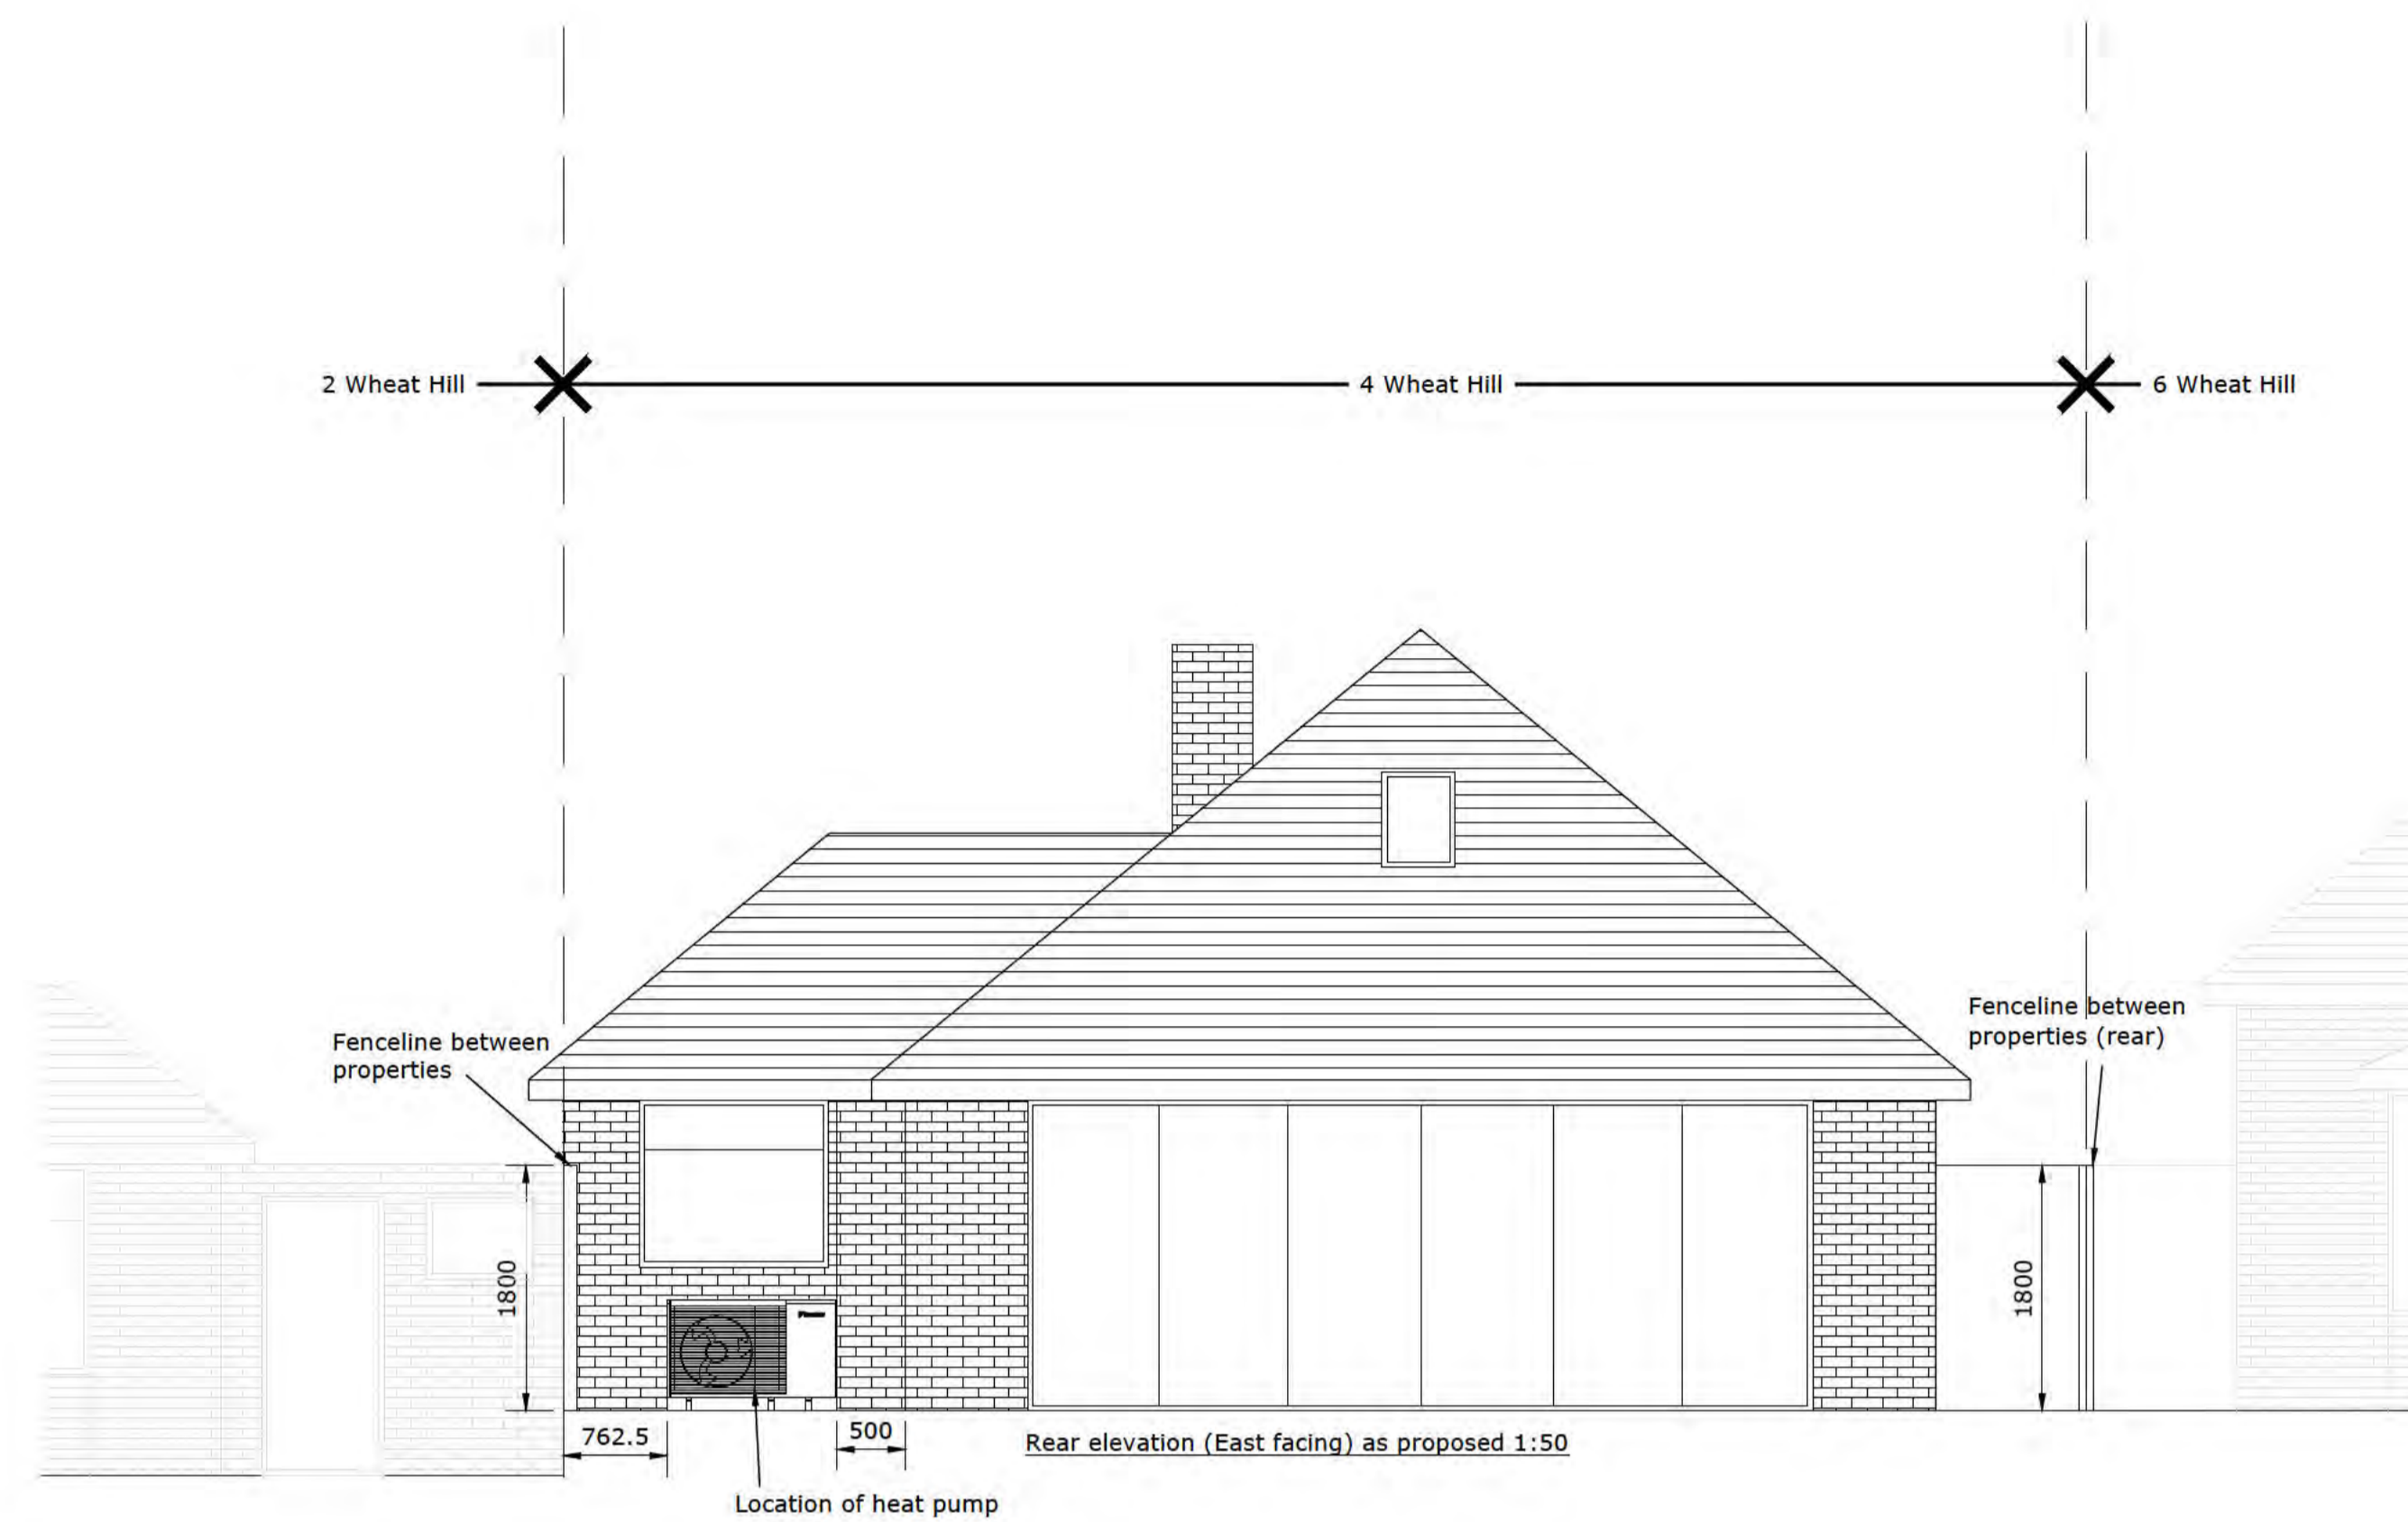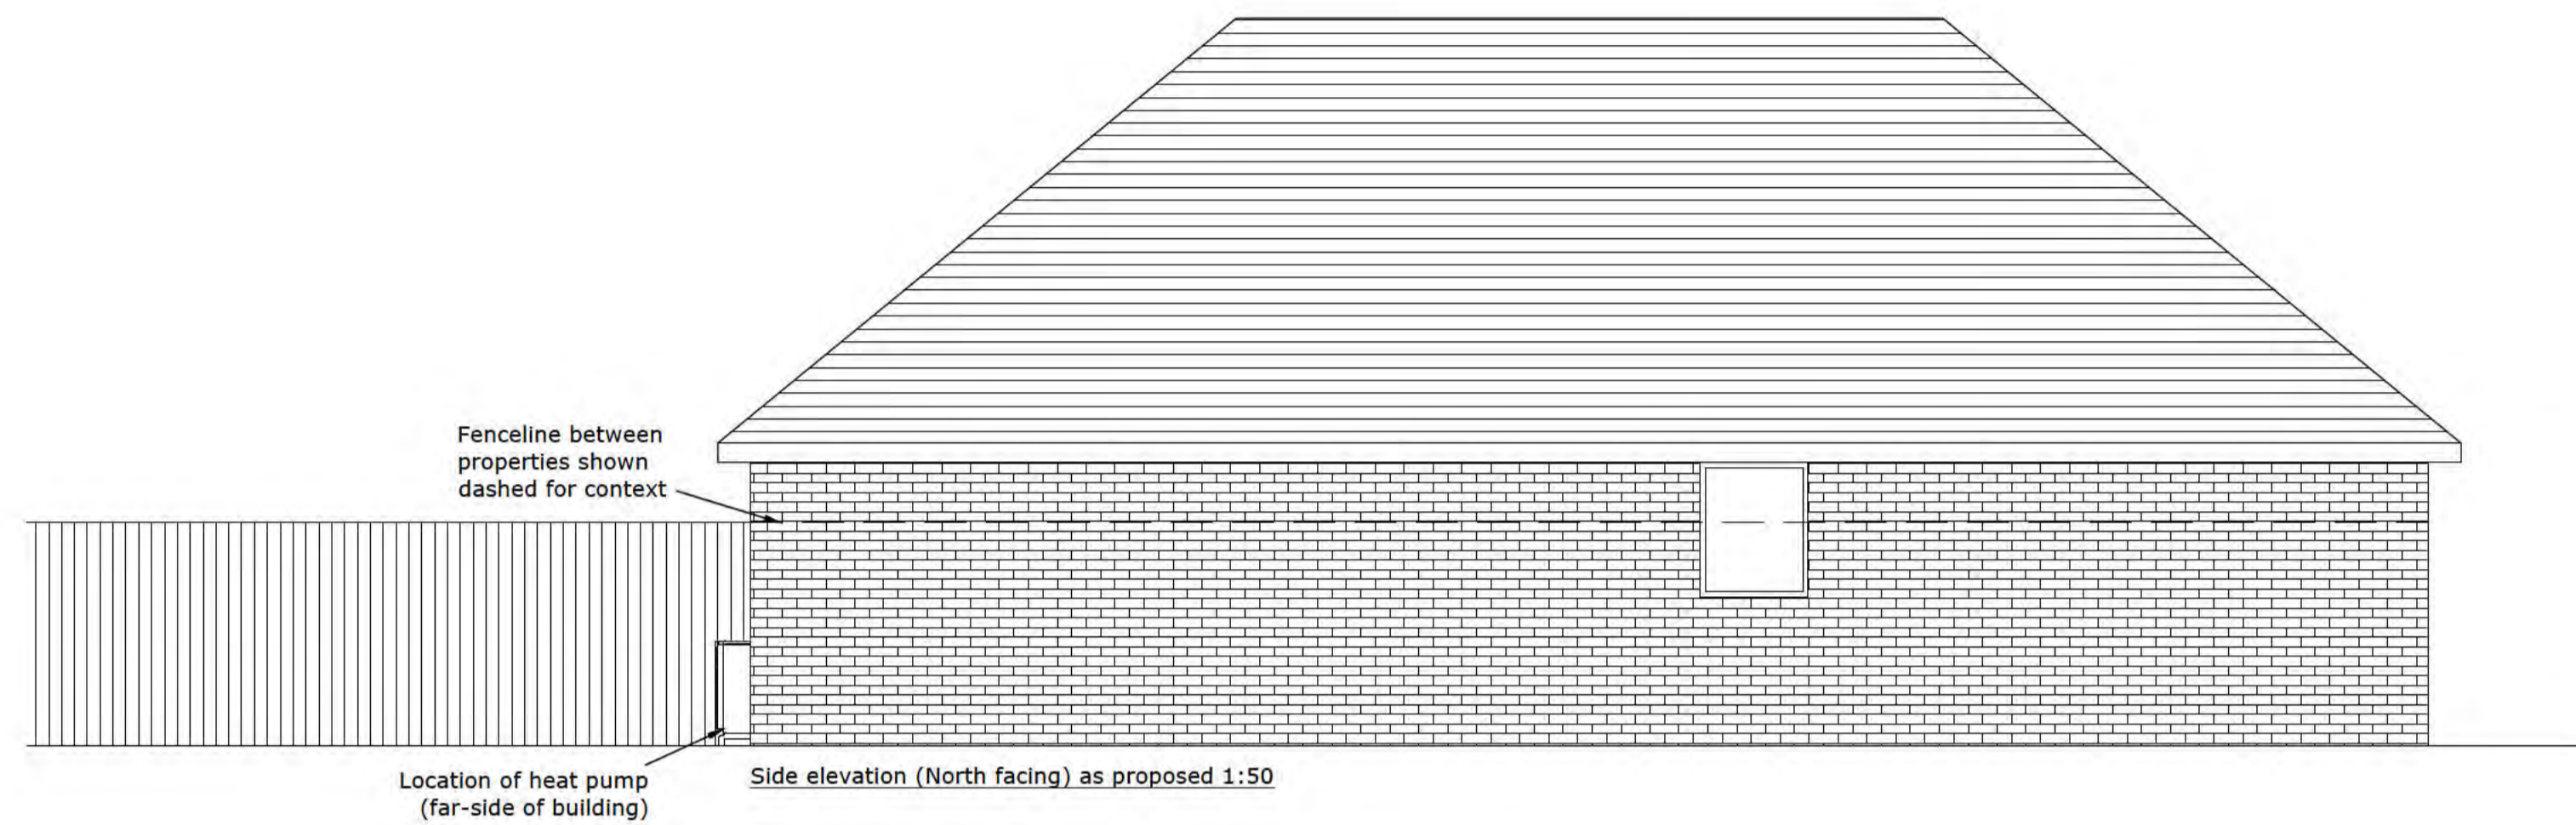


Client/Project:
4 Wheat Hill, Letchworth Garden City,
Hertfordshire, SG6 4HJ

Project status:
PLANNING
Drawing title: Elevations as proposed showing
location of air source heat pump

Rev: Description:

By: Date:

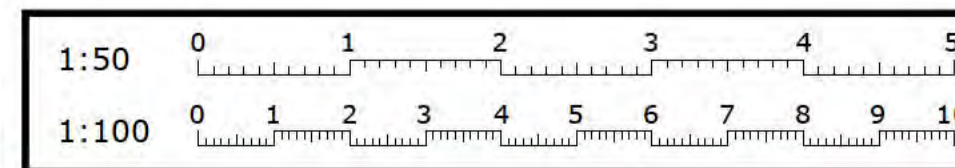

Scale: 1:50	Paper Size: A1	Drawn:	Checked:
Project ID: J-85C9281F	Drawing No: 04	Revision:	Date: July 2024