


225 Glebe Road, Letchworth

PLANNING

N

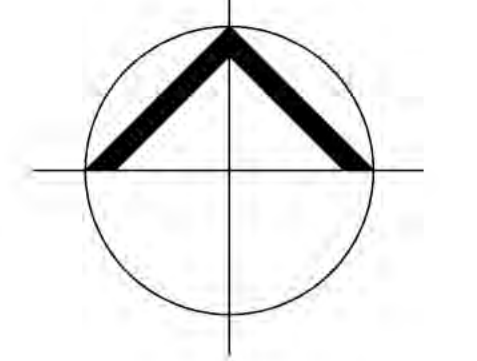


Existing 1.8m close boarded timber fence to be retained. All boundary treatments to be retained.




EXISTING GROUND FLOOR PLAN
1: 50@A1



EXISTING FIRST FLOOR PLAN
1: 50@A1

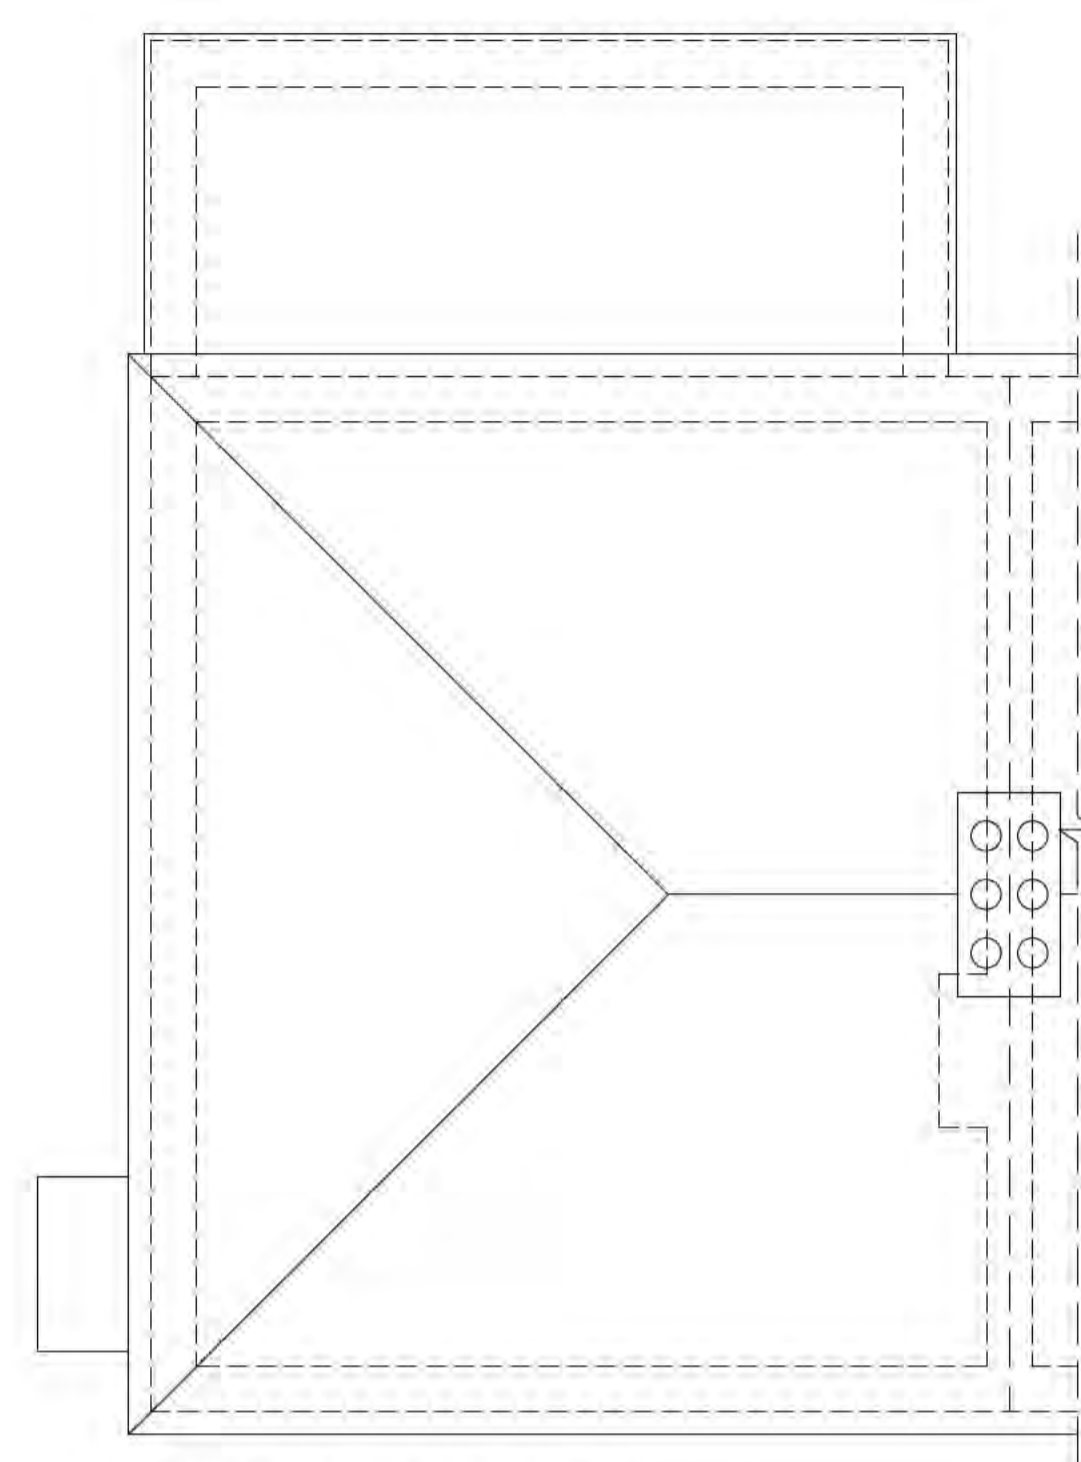


EXISTING ROOF PLAN
1: 50@A1

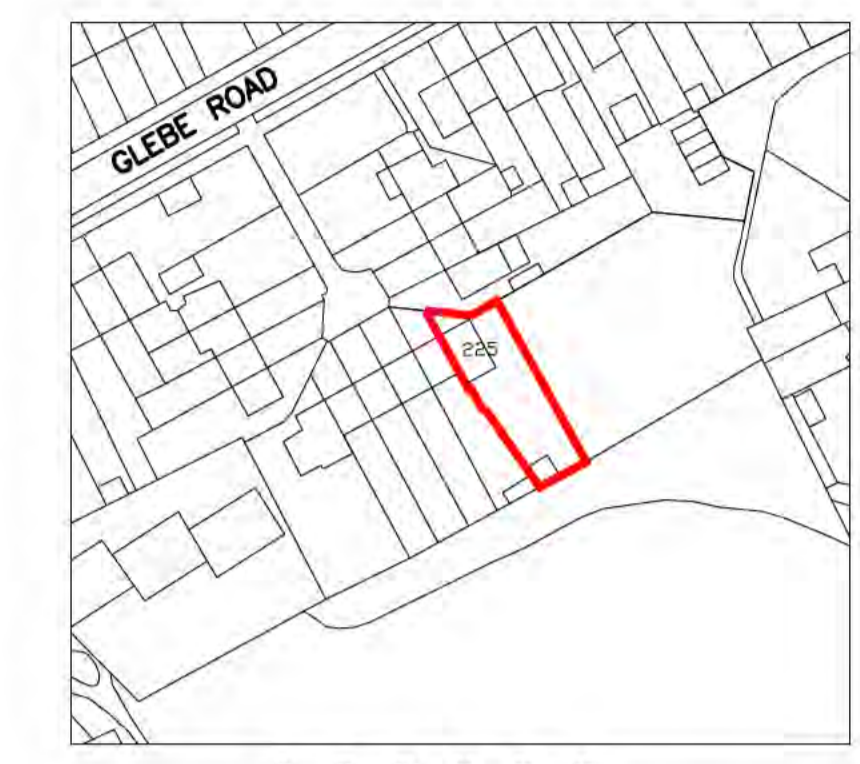


SITE LOCATION PLAN 1: 1250@A1



PROPOSED SITE/ROOF PLAN 1: 200@A1

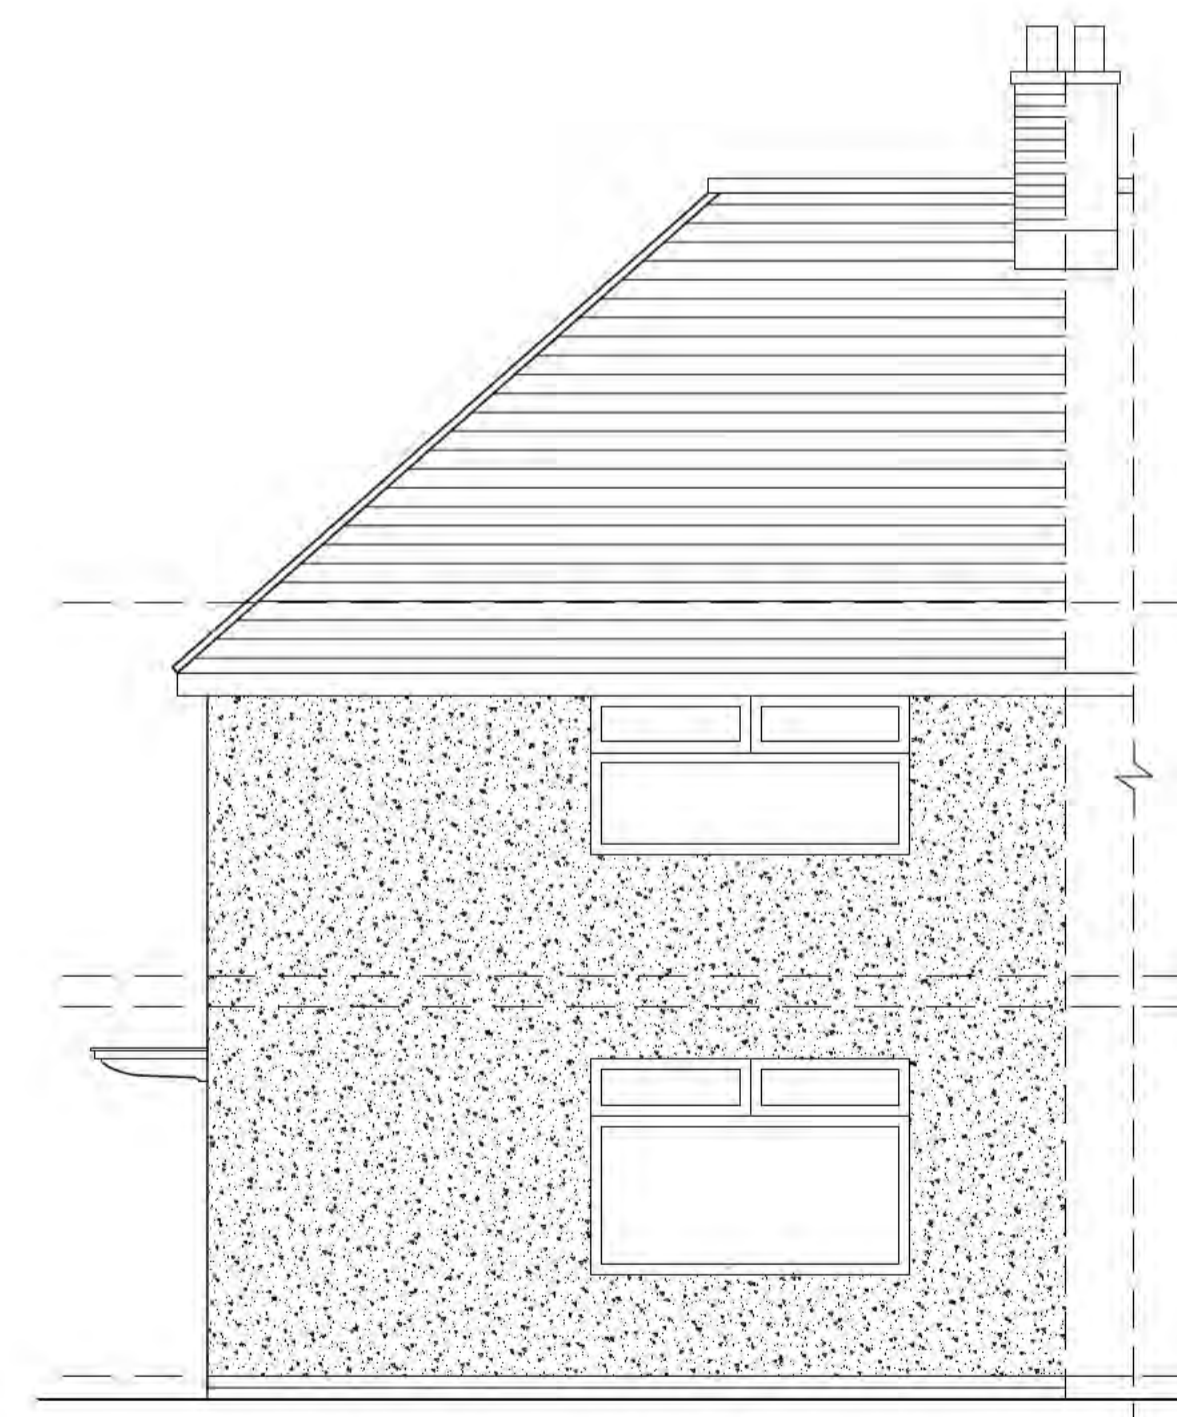


EXISTING FRONT ELEVATION
1: 50@A1

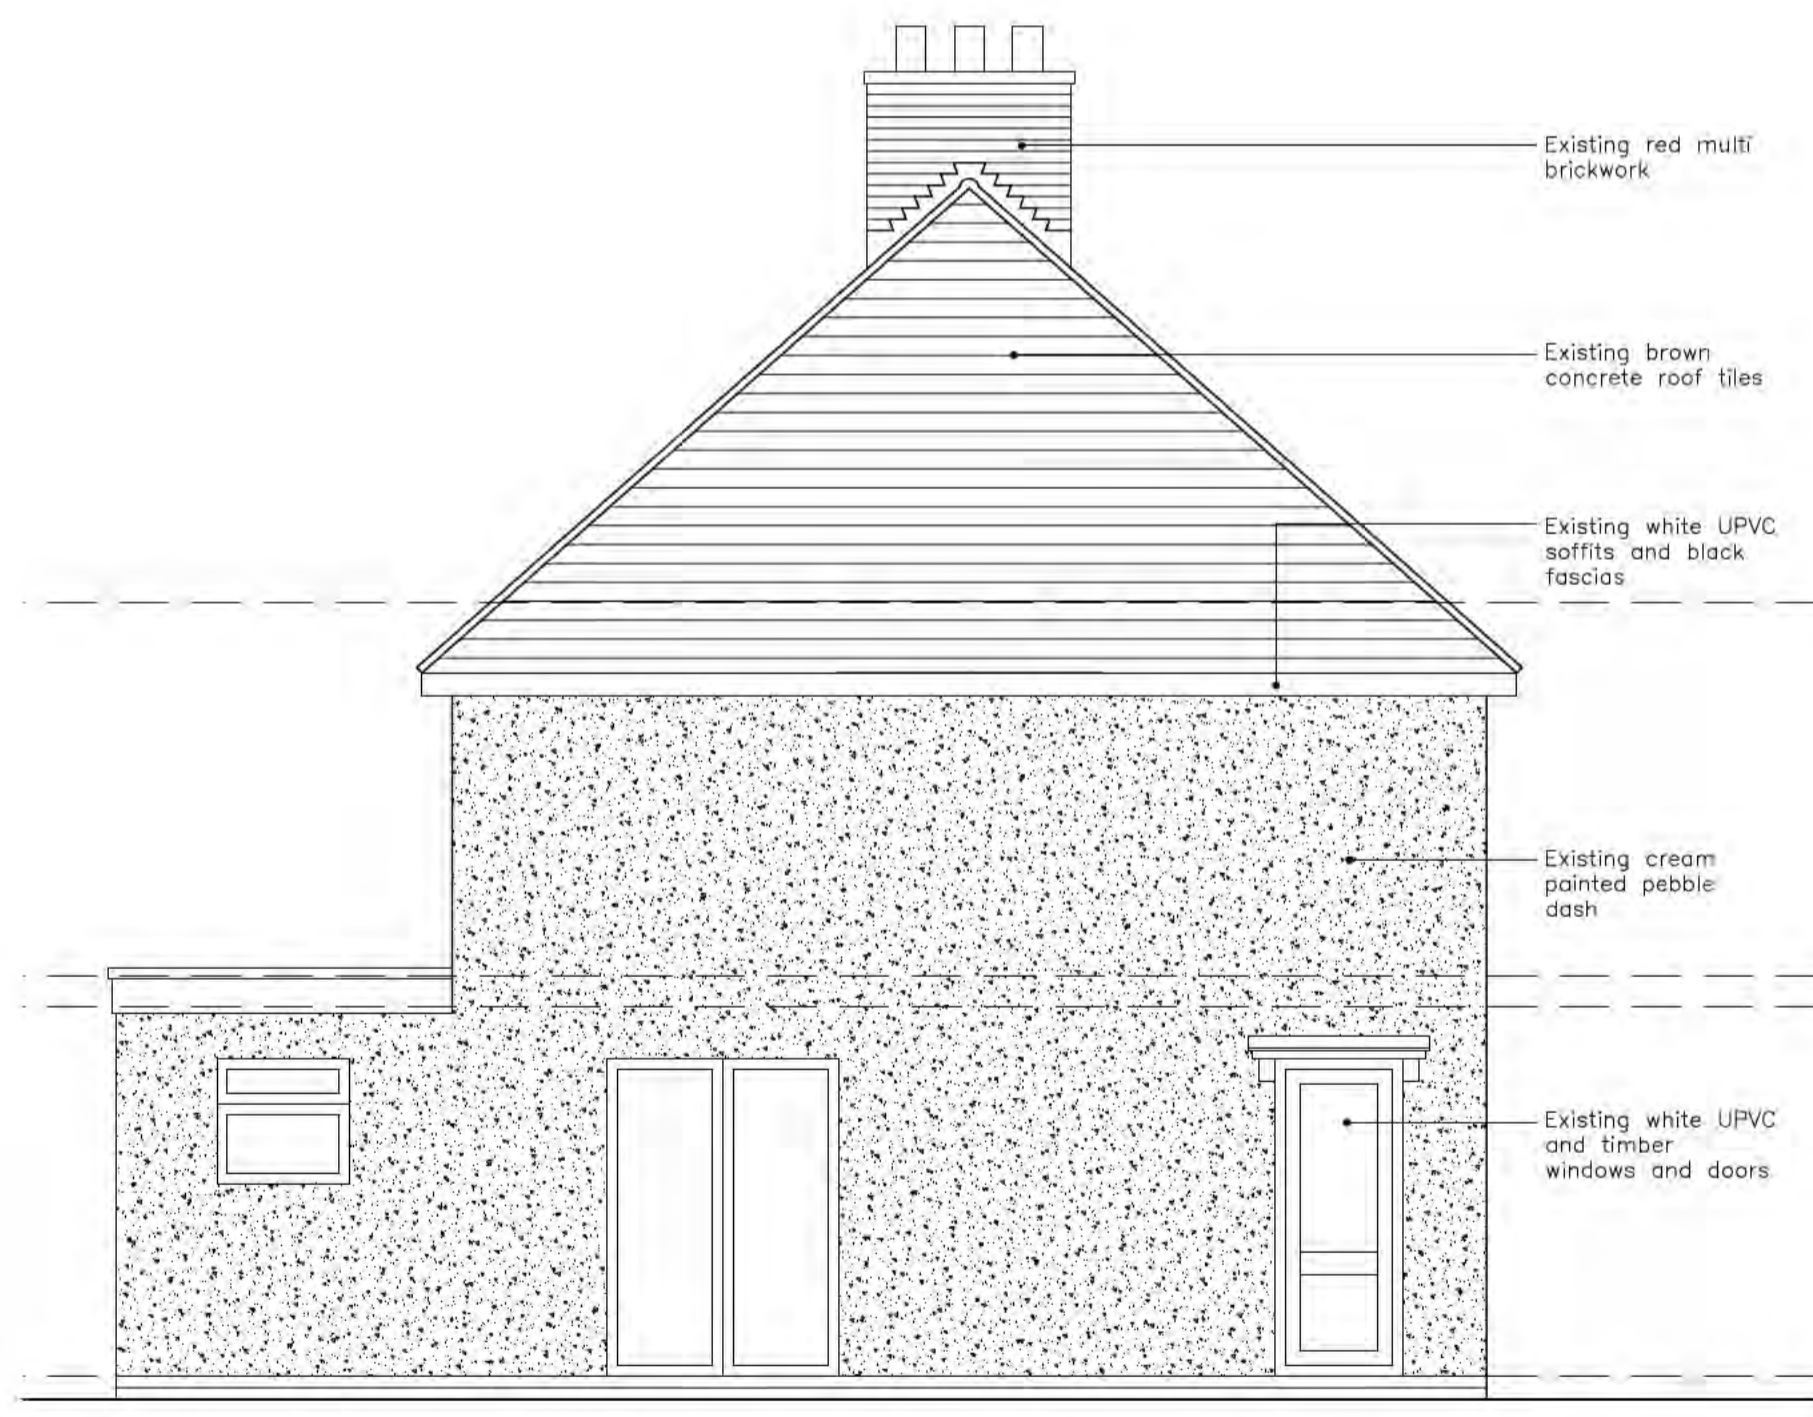

EXISTING SIDE ELEVATION
1: 50@A1



EXISTING REAR ELEVATION
1: 50@A1

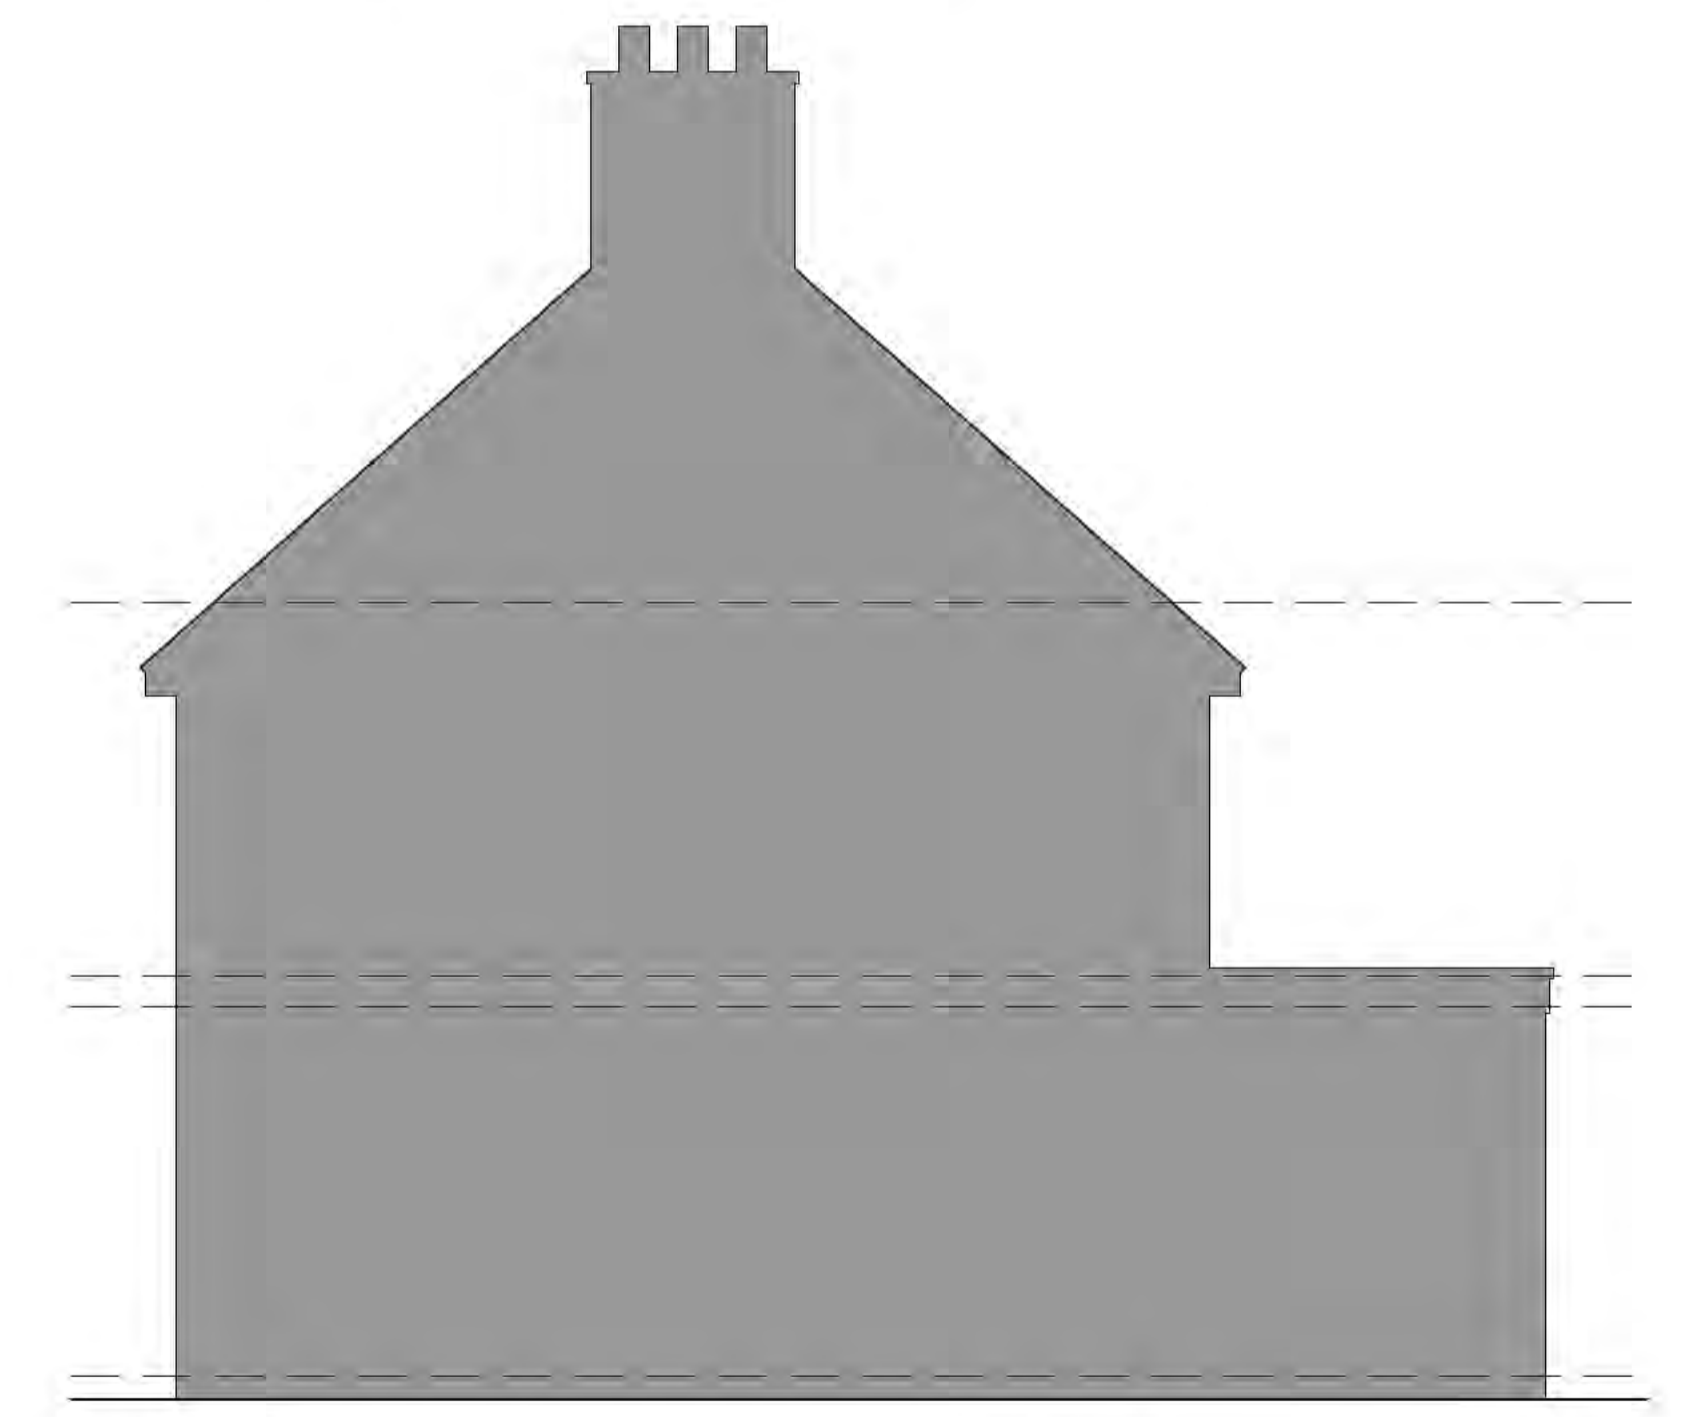

EXISTING PART SIDE ELEVATION/SECTION
1: 50@A1

EXISTING & PROPOSED PLANS & ELEVATIONS
1: 50@A1

Existing Plans & Elevations & Site Location Plan & Proposed Site/Roof Plan

Project				225 Glebe Road, Letchworth	
Title				Existing Plans & Elevations & Site Location Plan & Proposed Site/Roof Plan	
Scale		Date		Drawn	Checked
As shown @A1		Jul 24		JB	XXX
Drawing No.				197/24/100	
Revision				-	




PROPOSED SIDE ELEVATION
1: 50@A1




PROPOSED FRONT ELEVATION
1: 50@A1







PROPOSED REAR ELEVATION
1: 50@A1

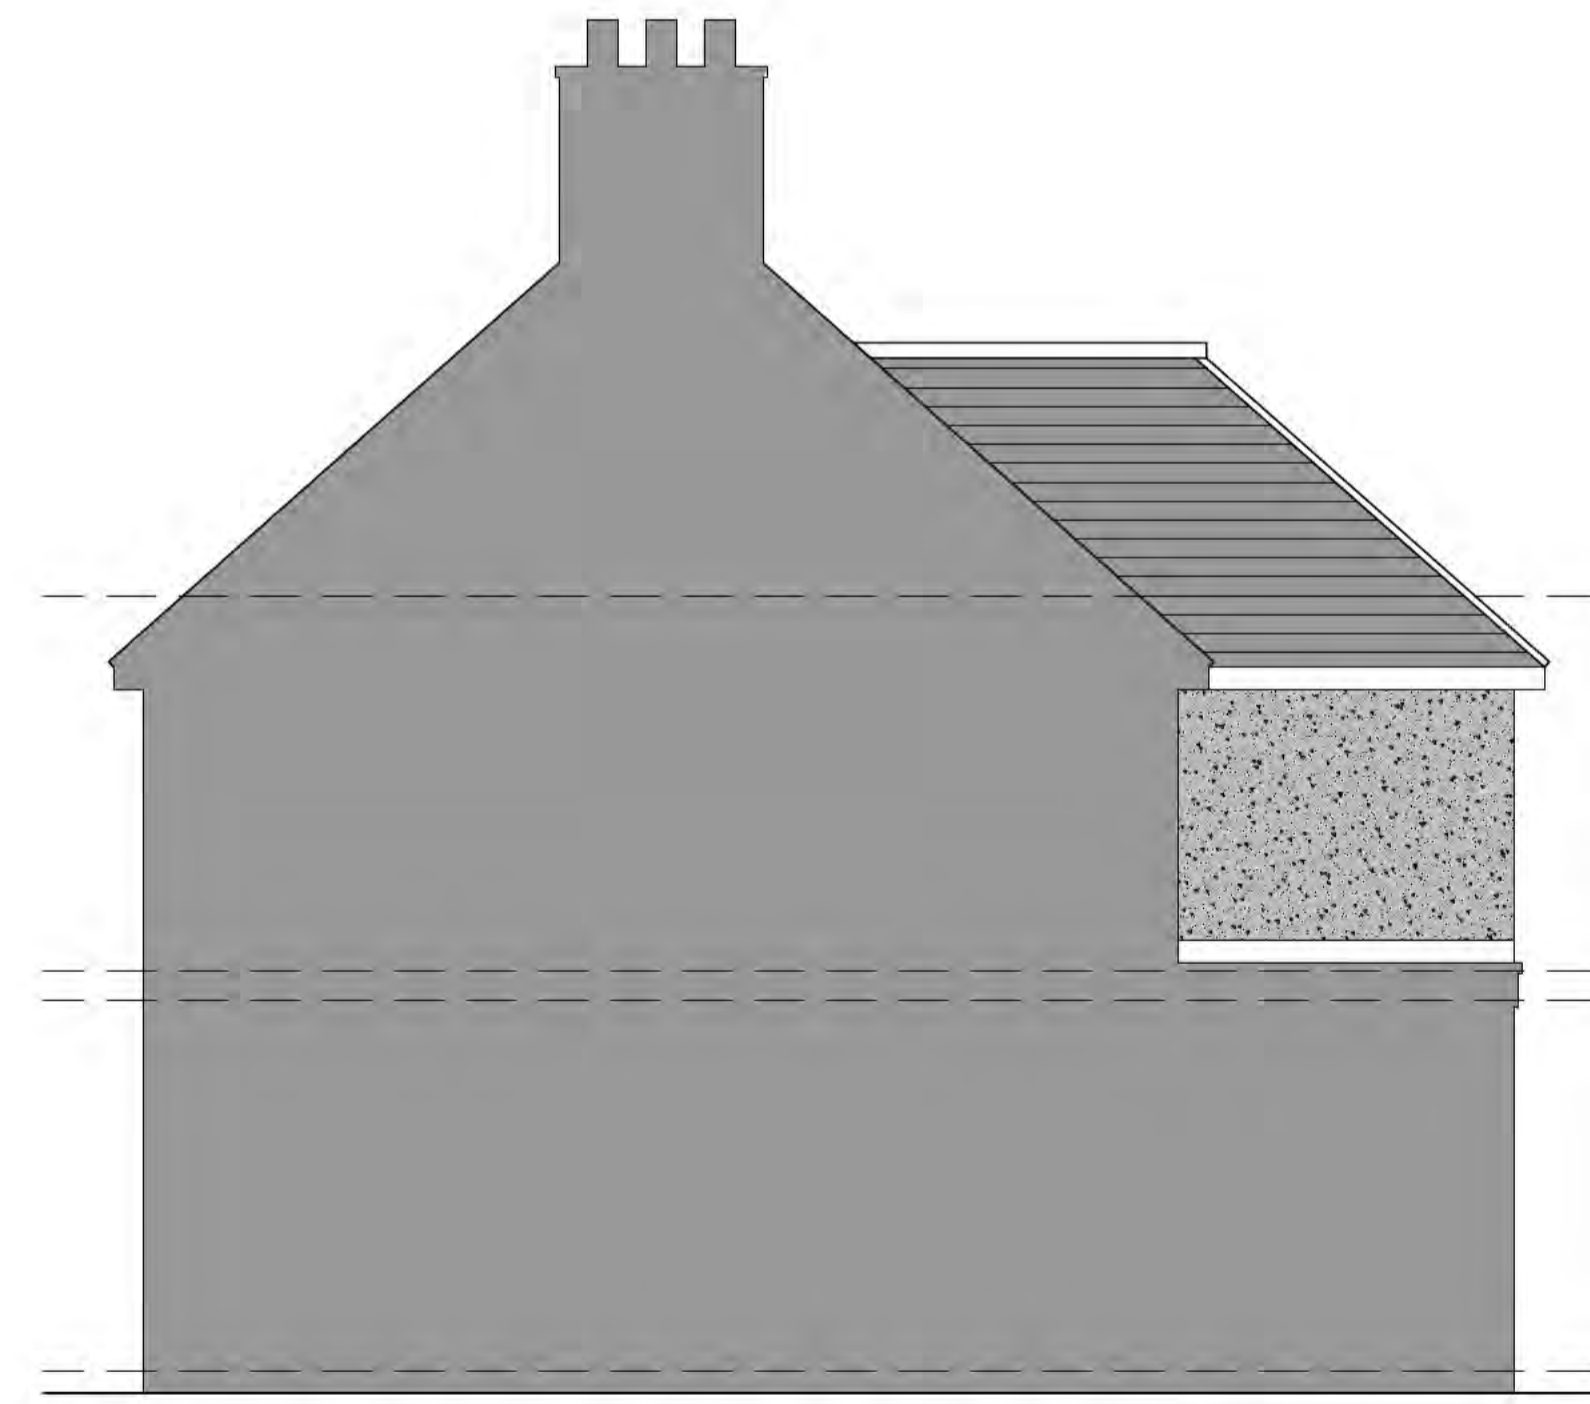

PROPOSED PART SIDE ELEVATION/SECTION
1: 50@A1

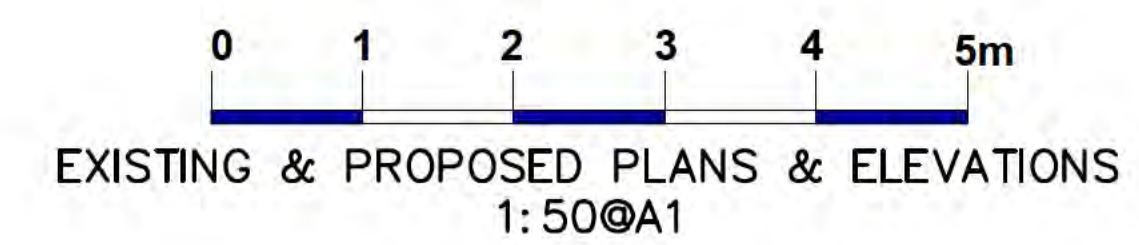

Project 225 Glebe Road, Letchworth			
Title Proposed Elevations			
Scale As shown @A1	Date Jul 24	Drawn JB	Checked XXX
Drawing No. 197/24/102	Revision -		

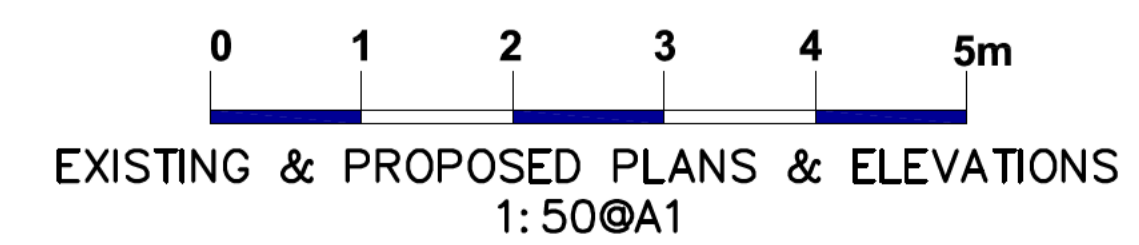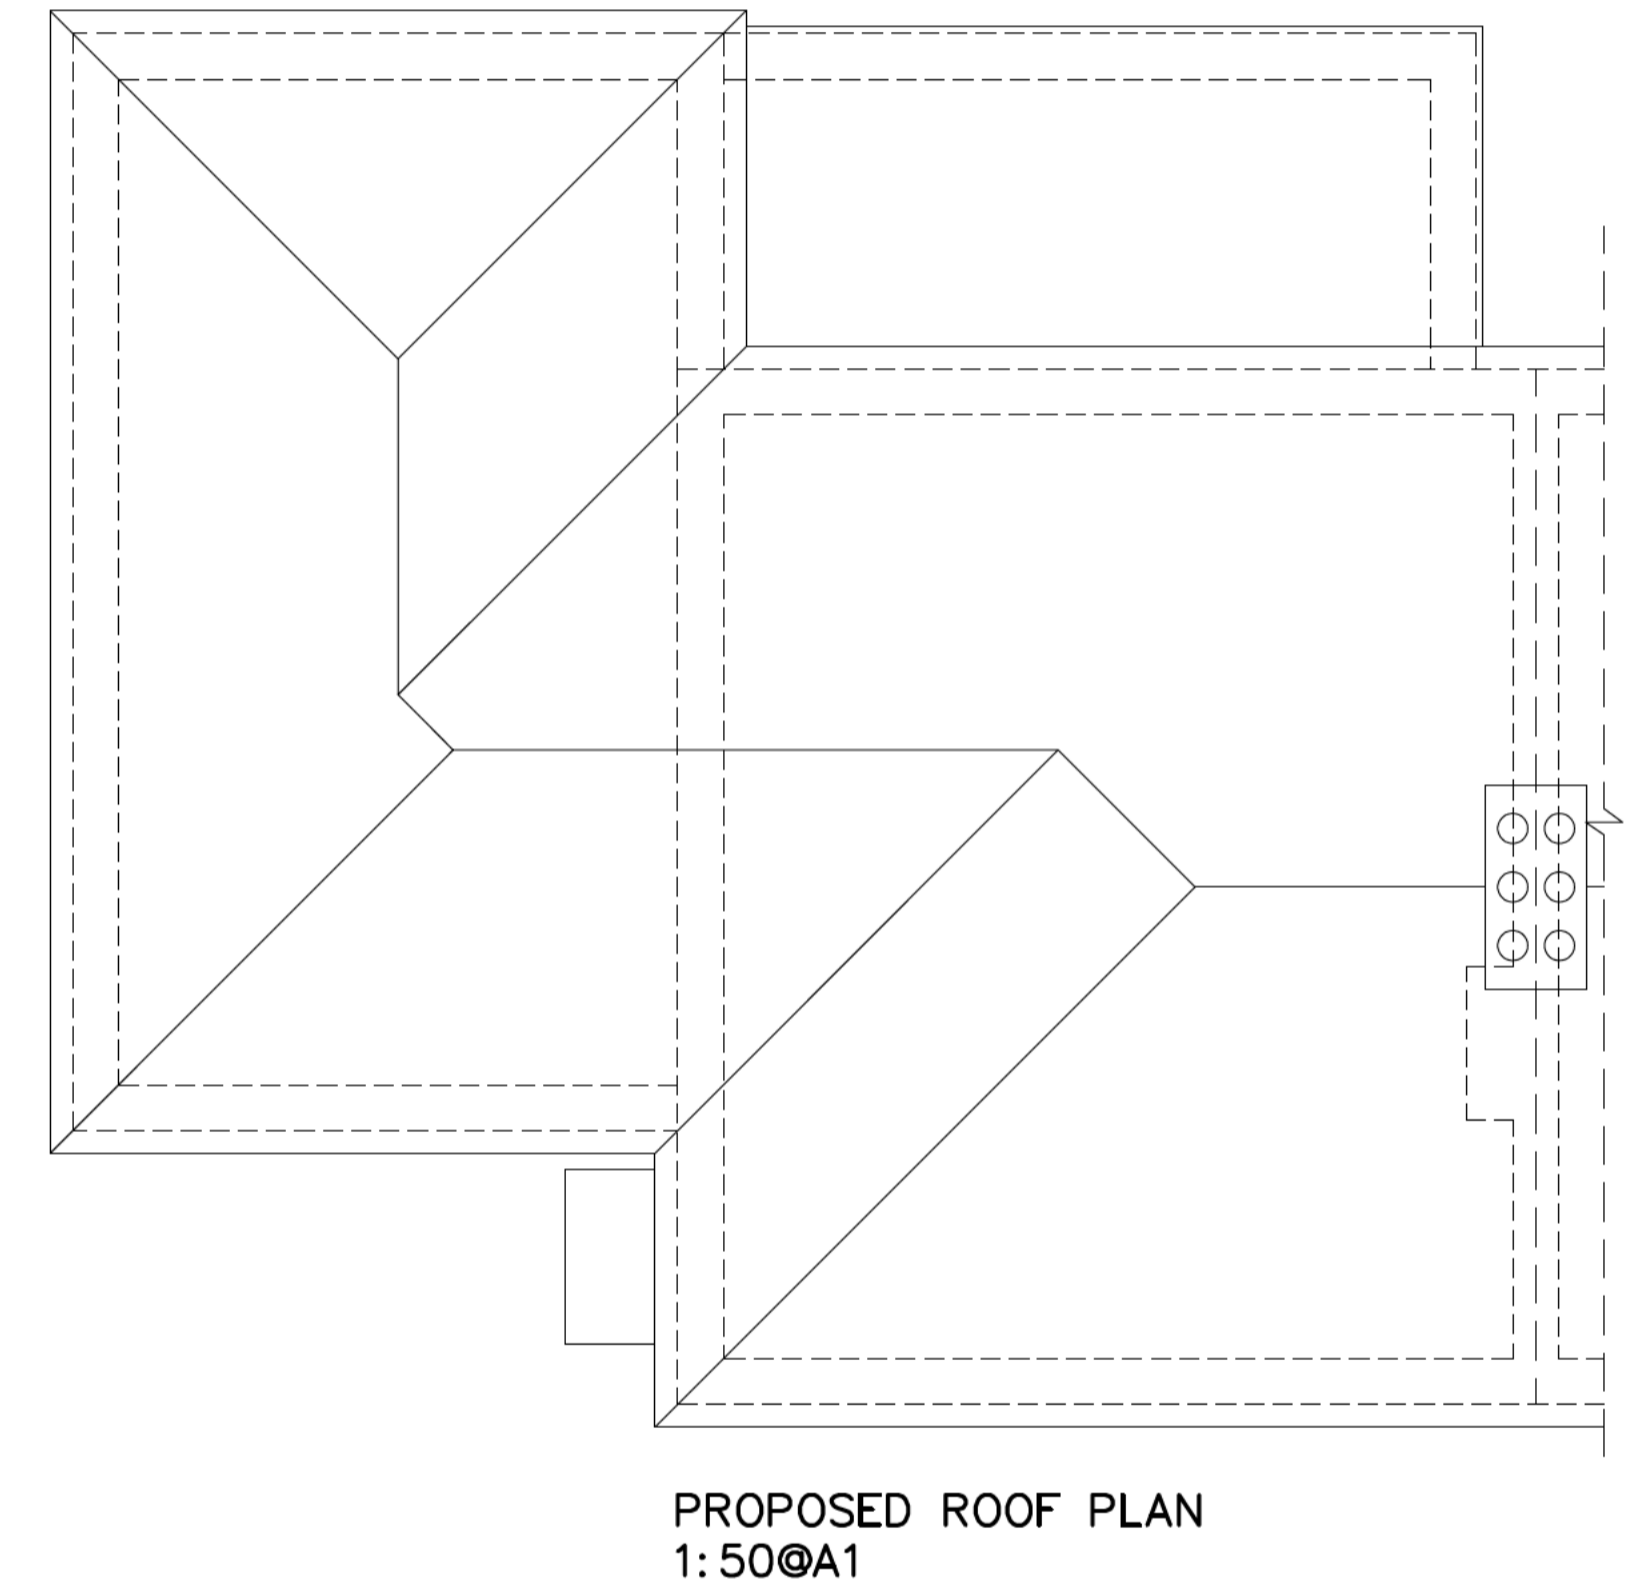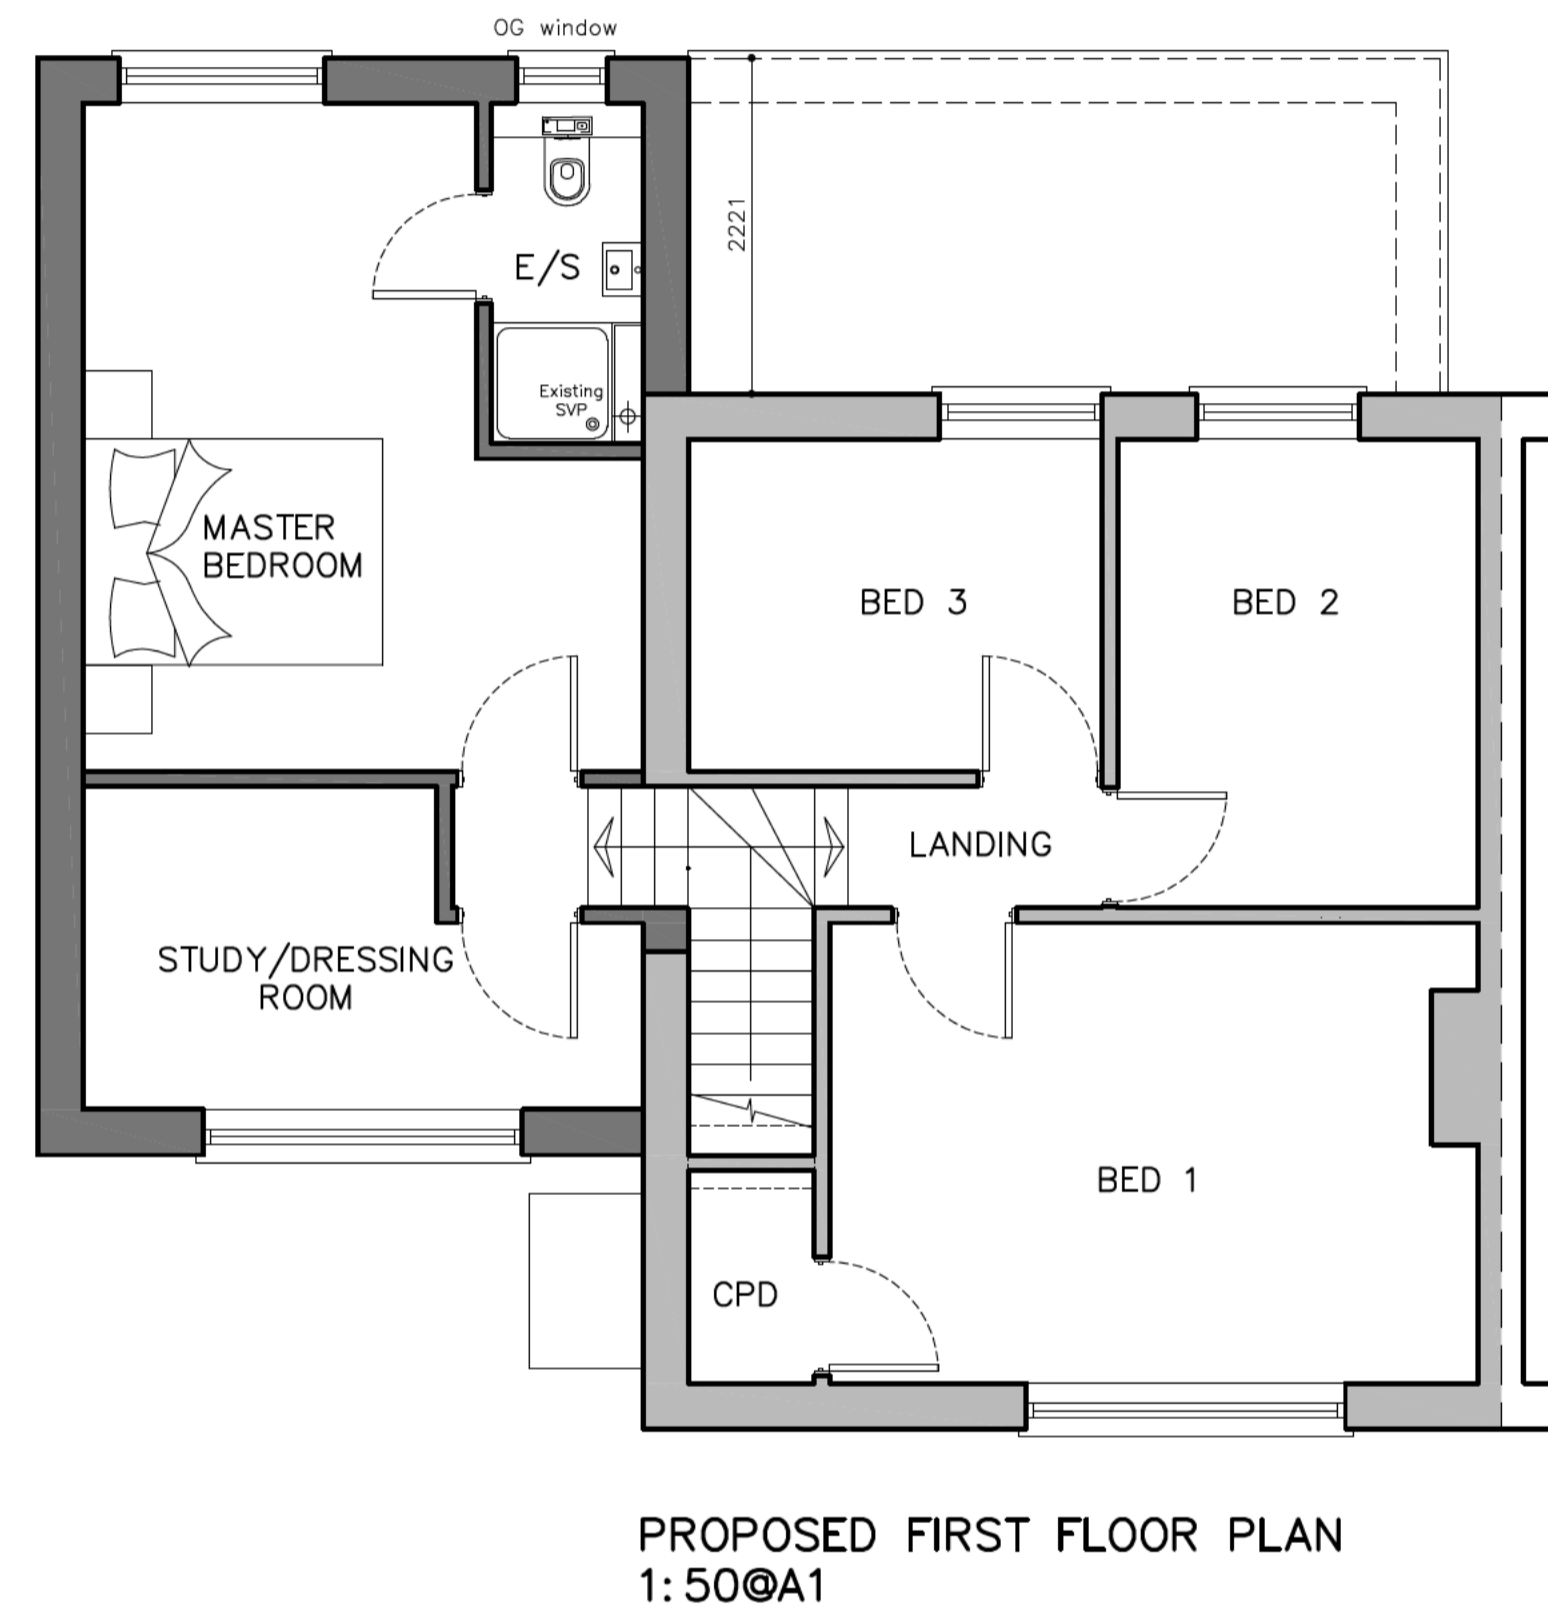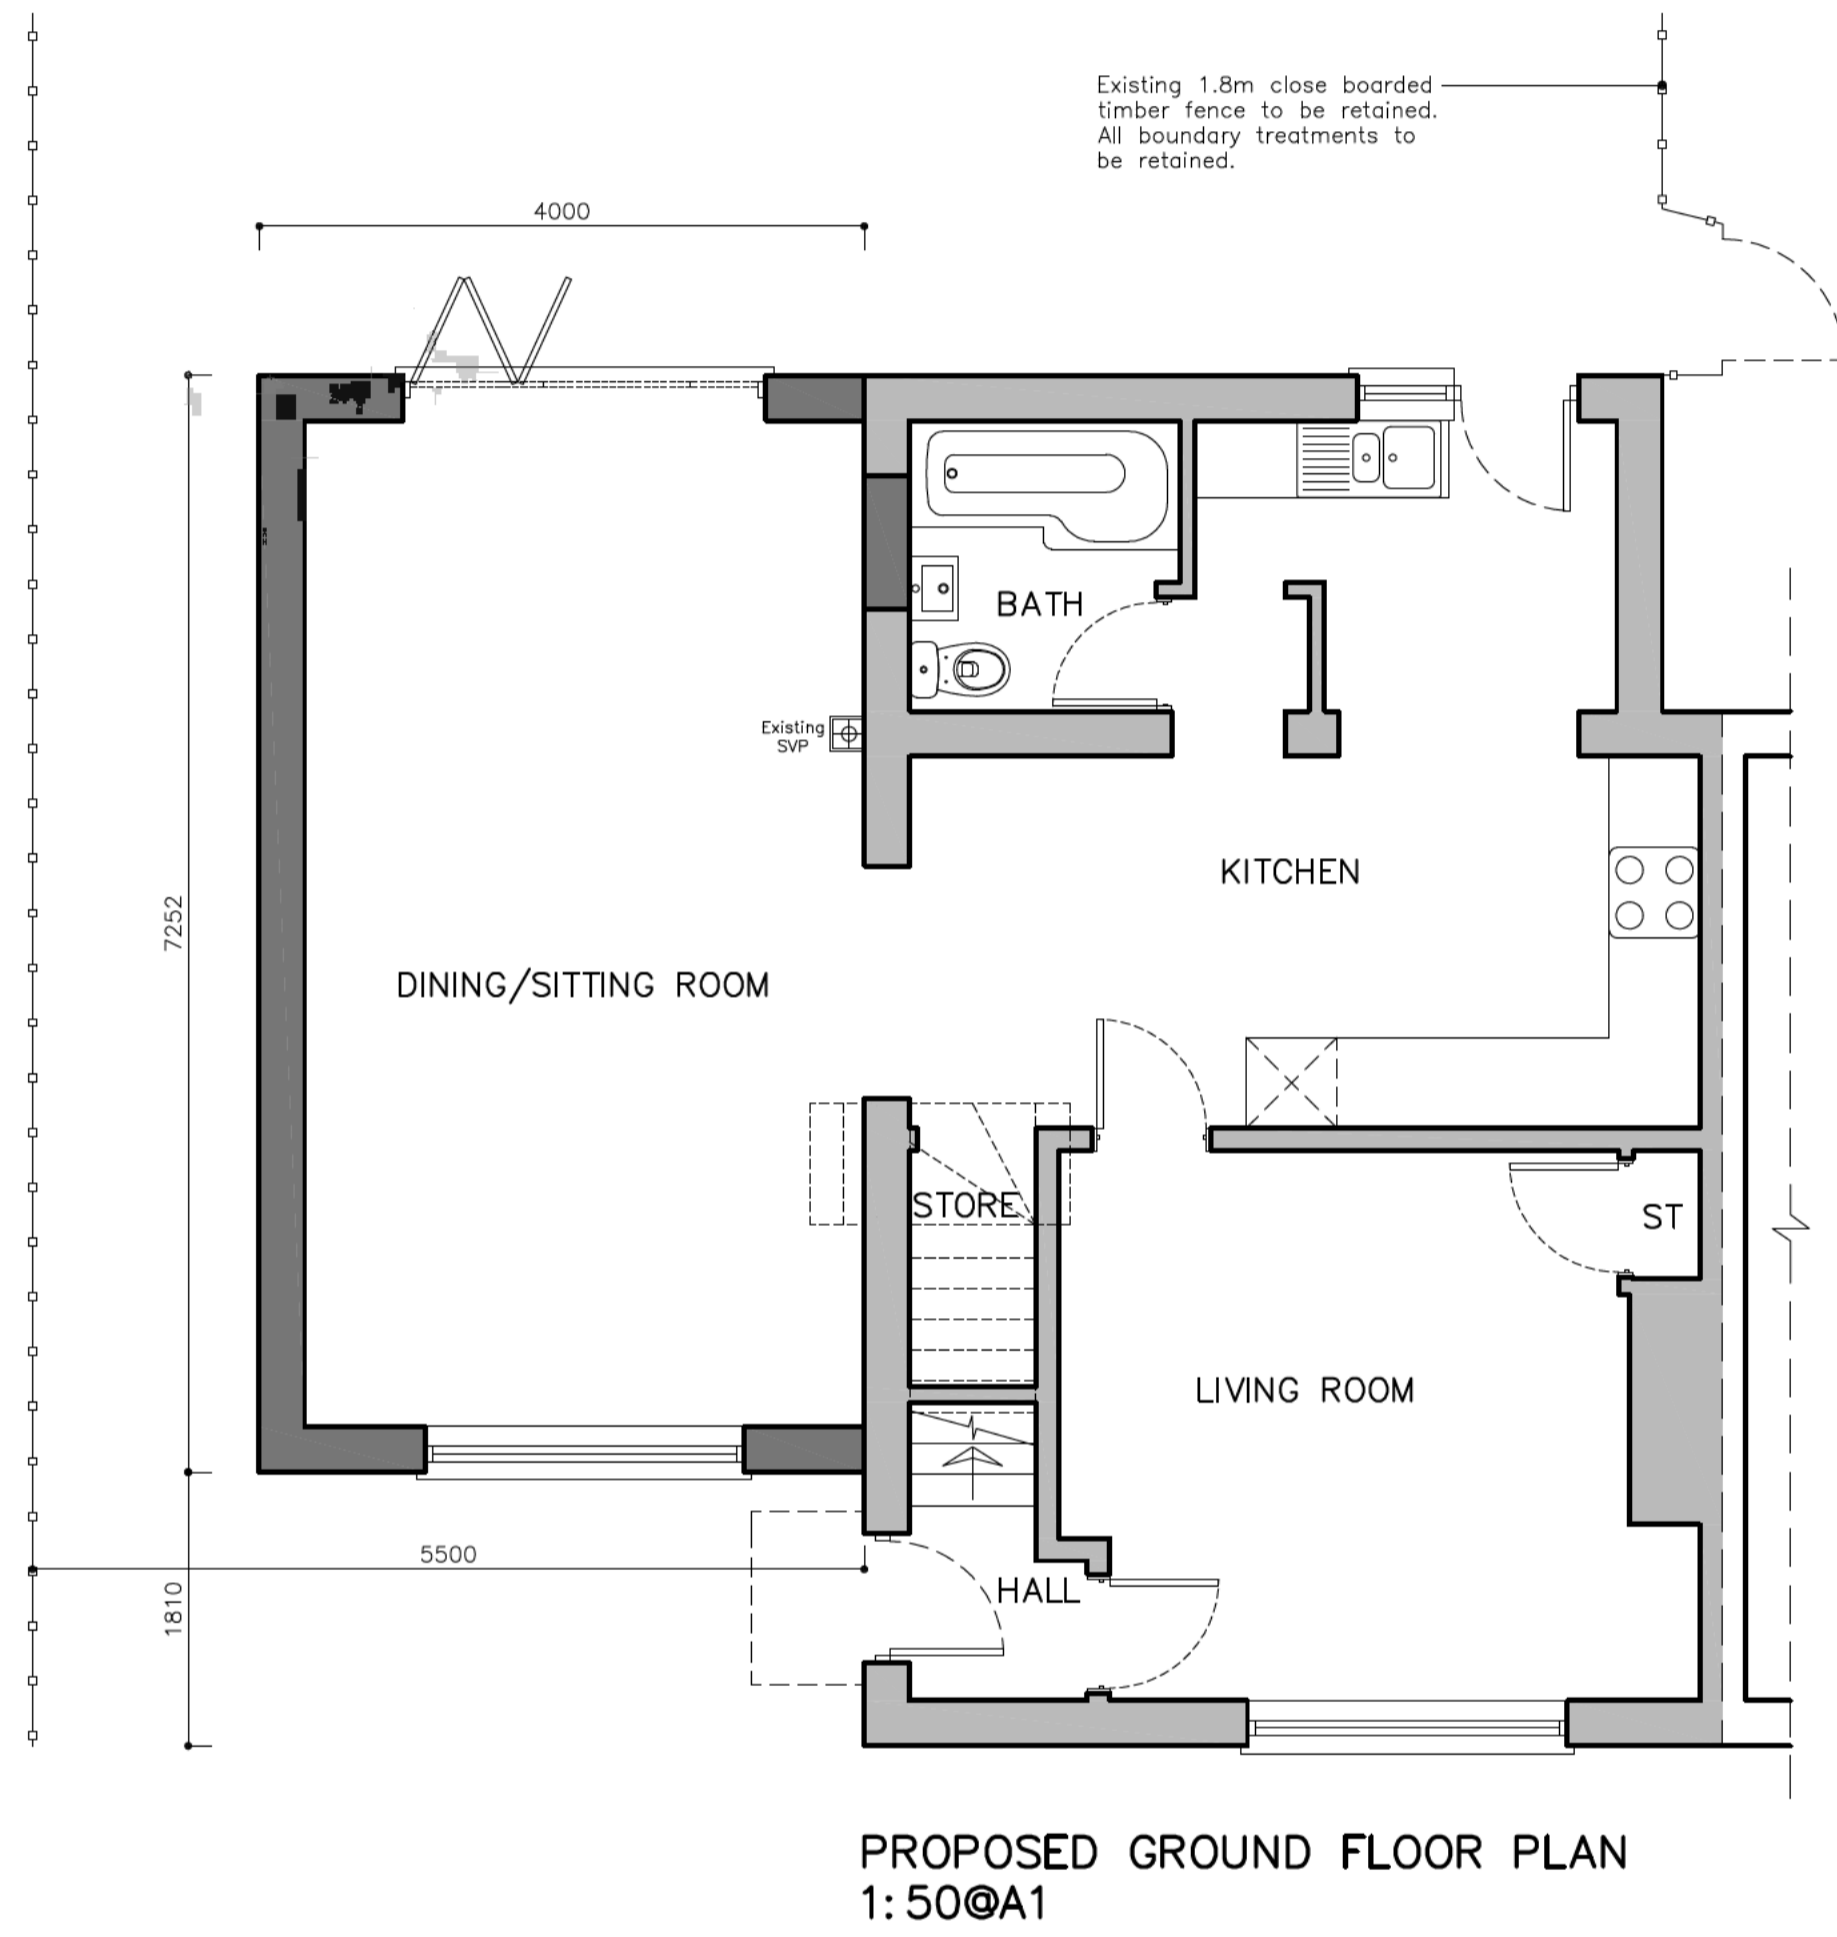

Project		225 Glebe Road, Letchworth	
Title		Proposed Plans	
Scale	Date	Drawn	Checked
As shown @A1	Jul 24	JB	XXX
Drawing No.	Revision		
197/24/101			-