


THIS DRAWING IS A PRINT AND MUST NOT BE SCALED.
ANY DIMENSIONS REGARDING DIMENSIONS TO BE TAKEN UP WITH

ALL DIMENSIONS OF EXISTING BUILDINGS TO BE VERIFIED ON SITE.
THIS DRAWING IS THE COPYRIGHT OF
AND SHALL NOT BE IN ANY WAY USED OR REPRODUCED WITHOUT
THEIR PRIOR WRITTEN CONSENT.

NOTES


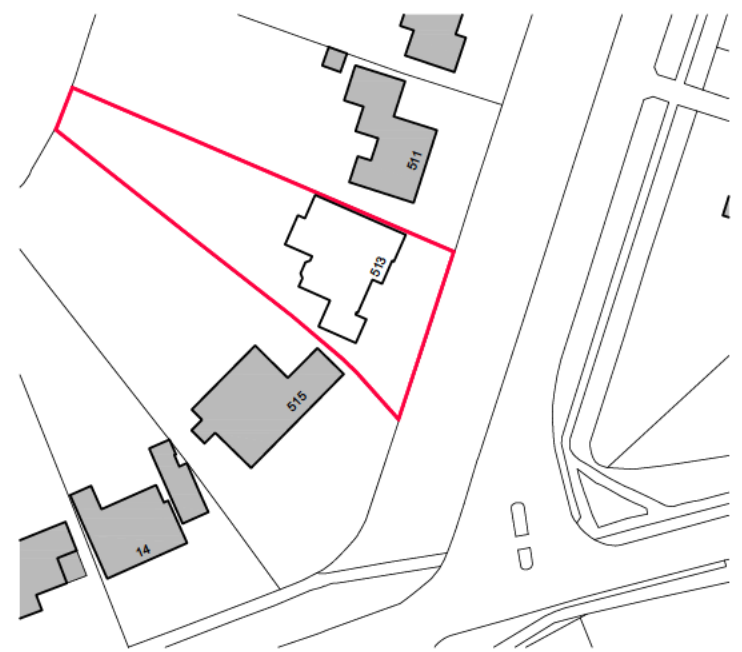


Ordnance Survey, (c) Crown Copyright 2022. All rights reserved. Licence number 100022432

Location Plan






Scale 1:1250

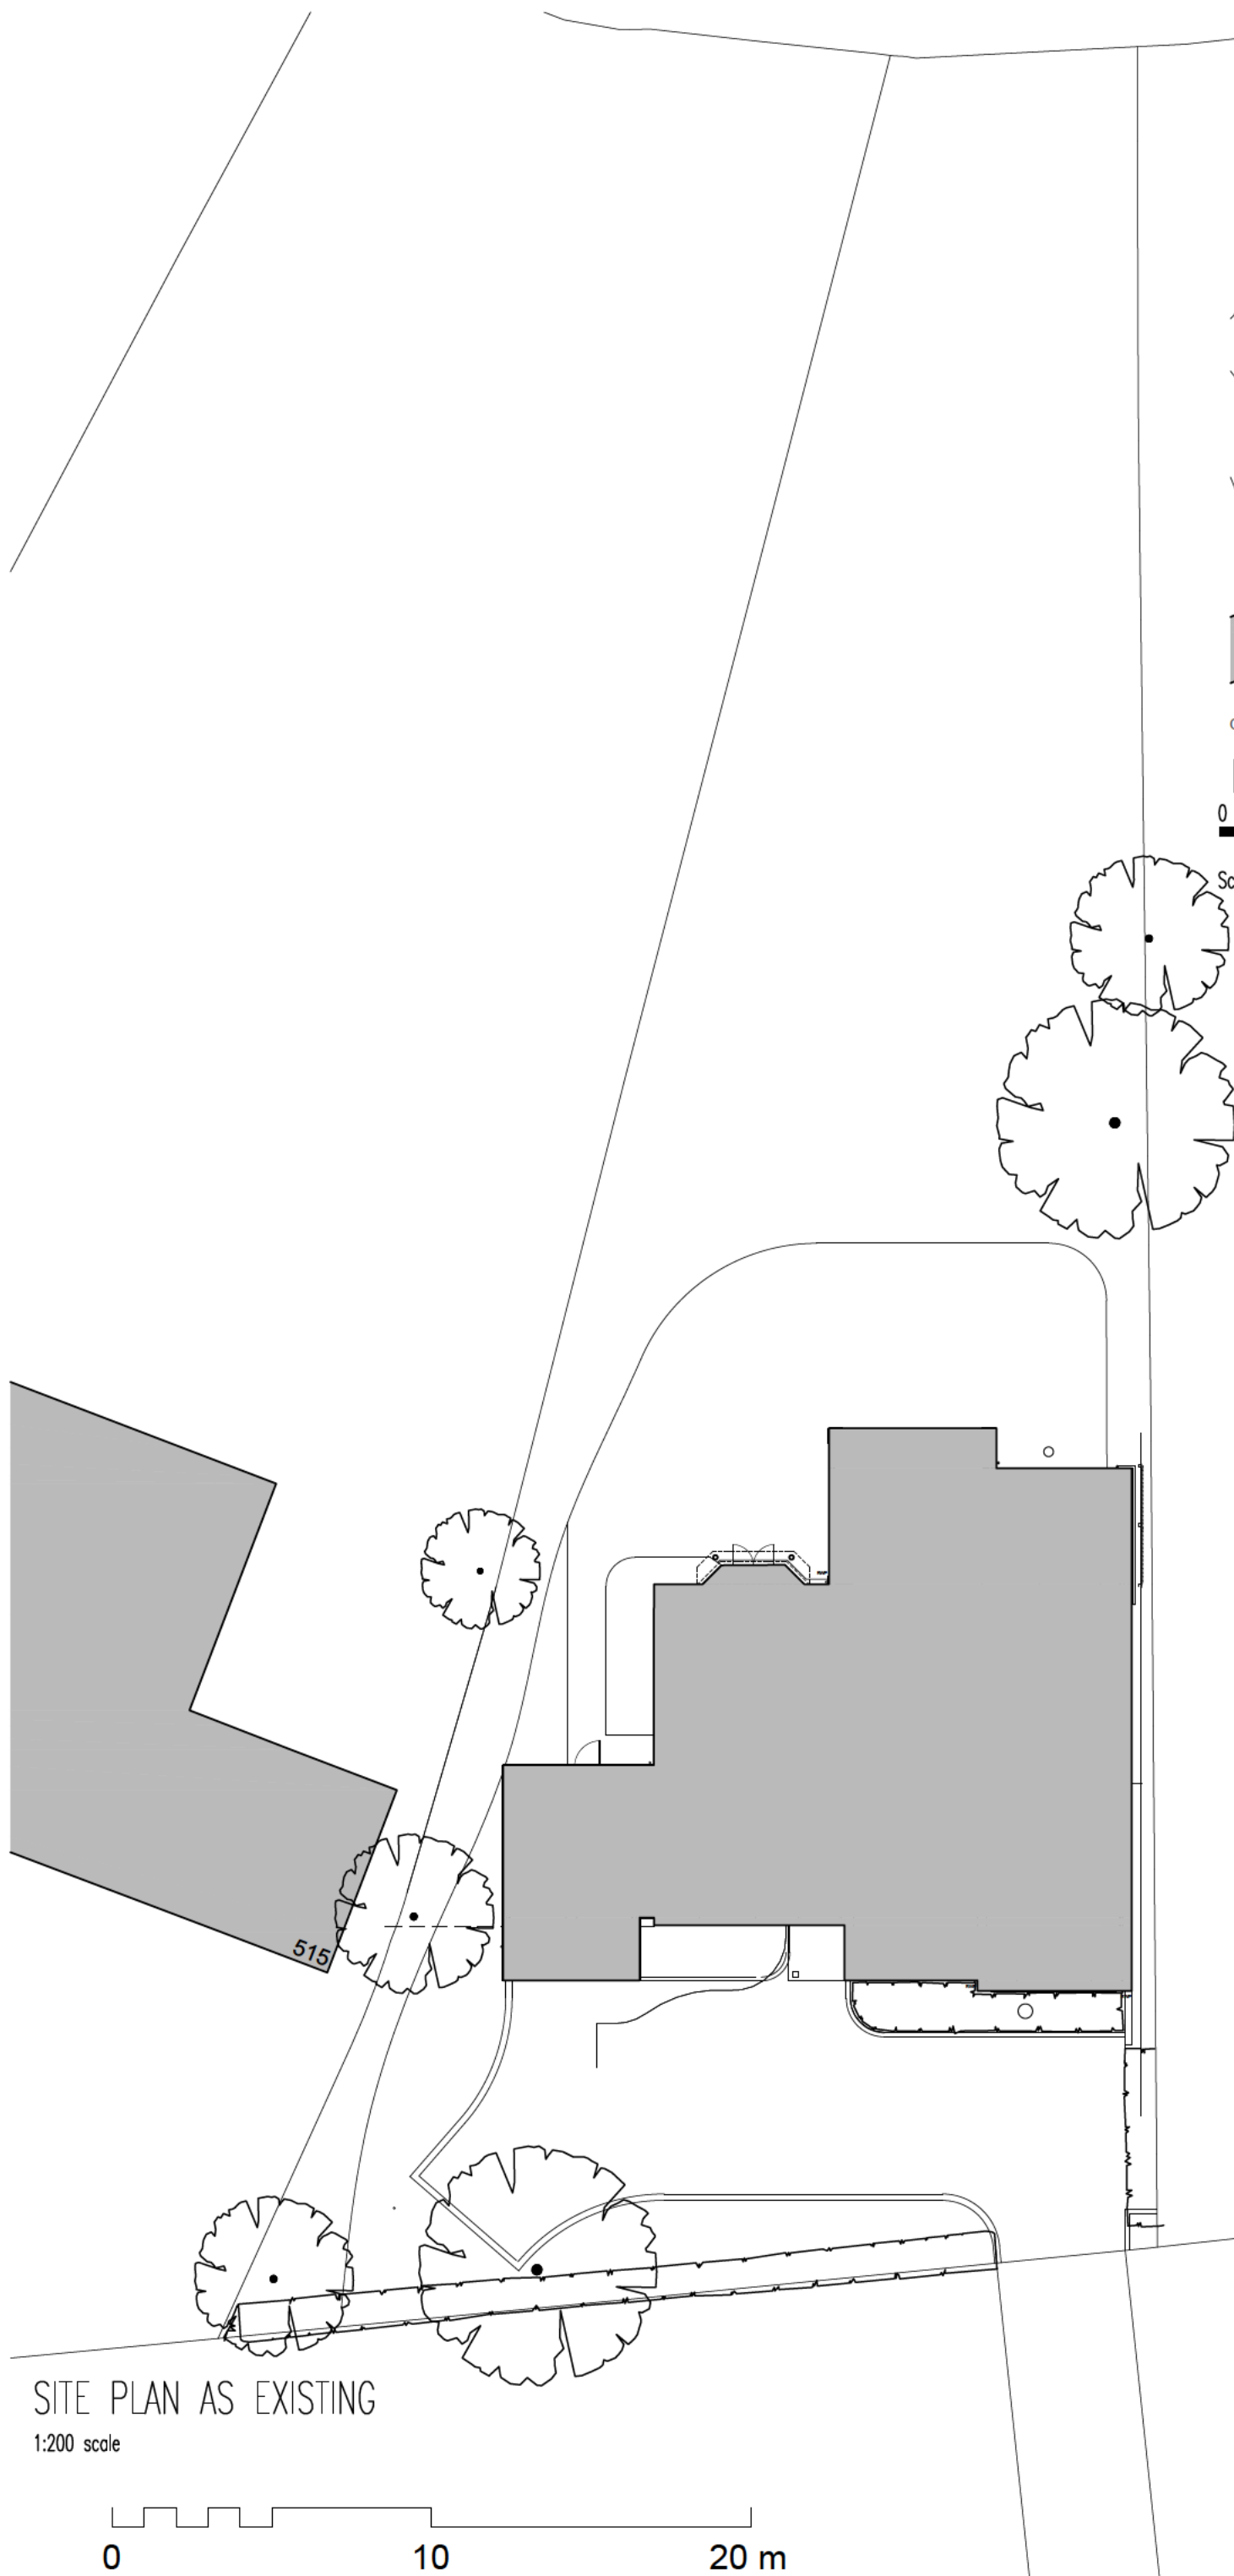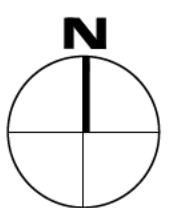

SITE PLAN AS EXISTING

1:200 scale

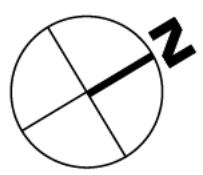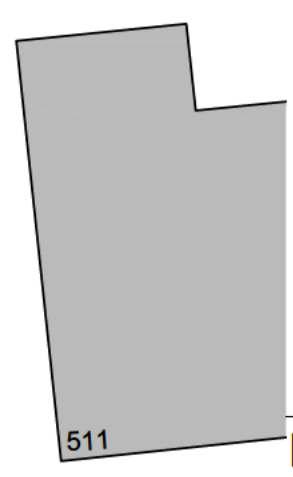 

PLANNING

JOB TITLE
Proposed Outbuilding at 513 Broadway,
Letchworth Garden City

DRAWING TITLE
Location Plan and Existing Site Plan

SCALE	DRAWING NUMBER	REVISION
1:200 / 1:1250	39	
DATE Oct '24		
SHEET A3		
JOB NUMBER 3739		


ARCHITECTS & INTERIOR DESIGNERS

THIS DRAWING IS A PRINT AND MUST NOT BE SCALED.
ANY DIMENSIONS OF EXISTING BUILDINGS TO BE TAKEN UP WITH


ALL DIMENSIONS OF EXISTING BUILDINGS TO BE VERIFIED ON SITE.

THIS DRAWING IS THE COPYRIGHT OF
AND SHALL NOT BE IN ANY WAY USED
THEIR PRIOR WRITTEN CONSENT.

NOTES

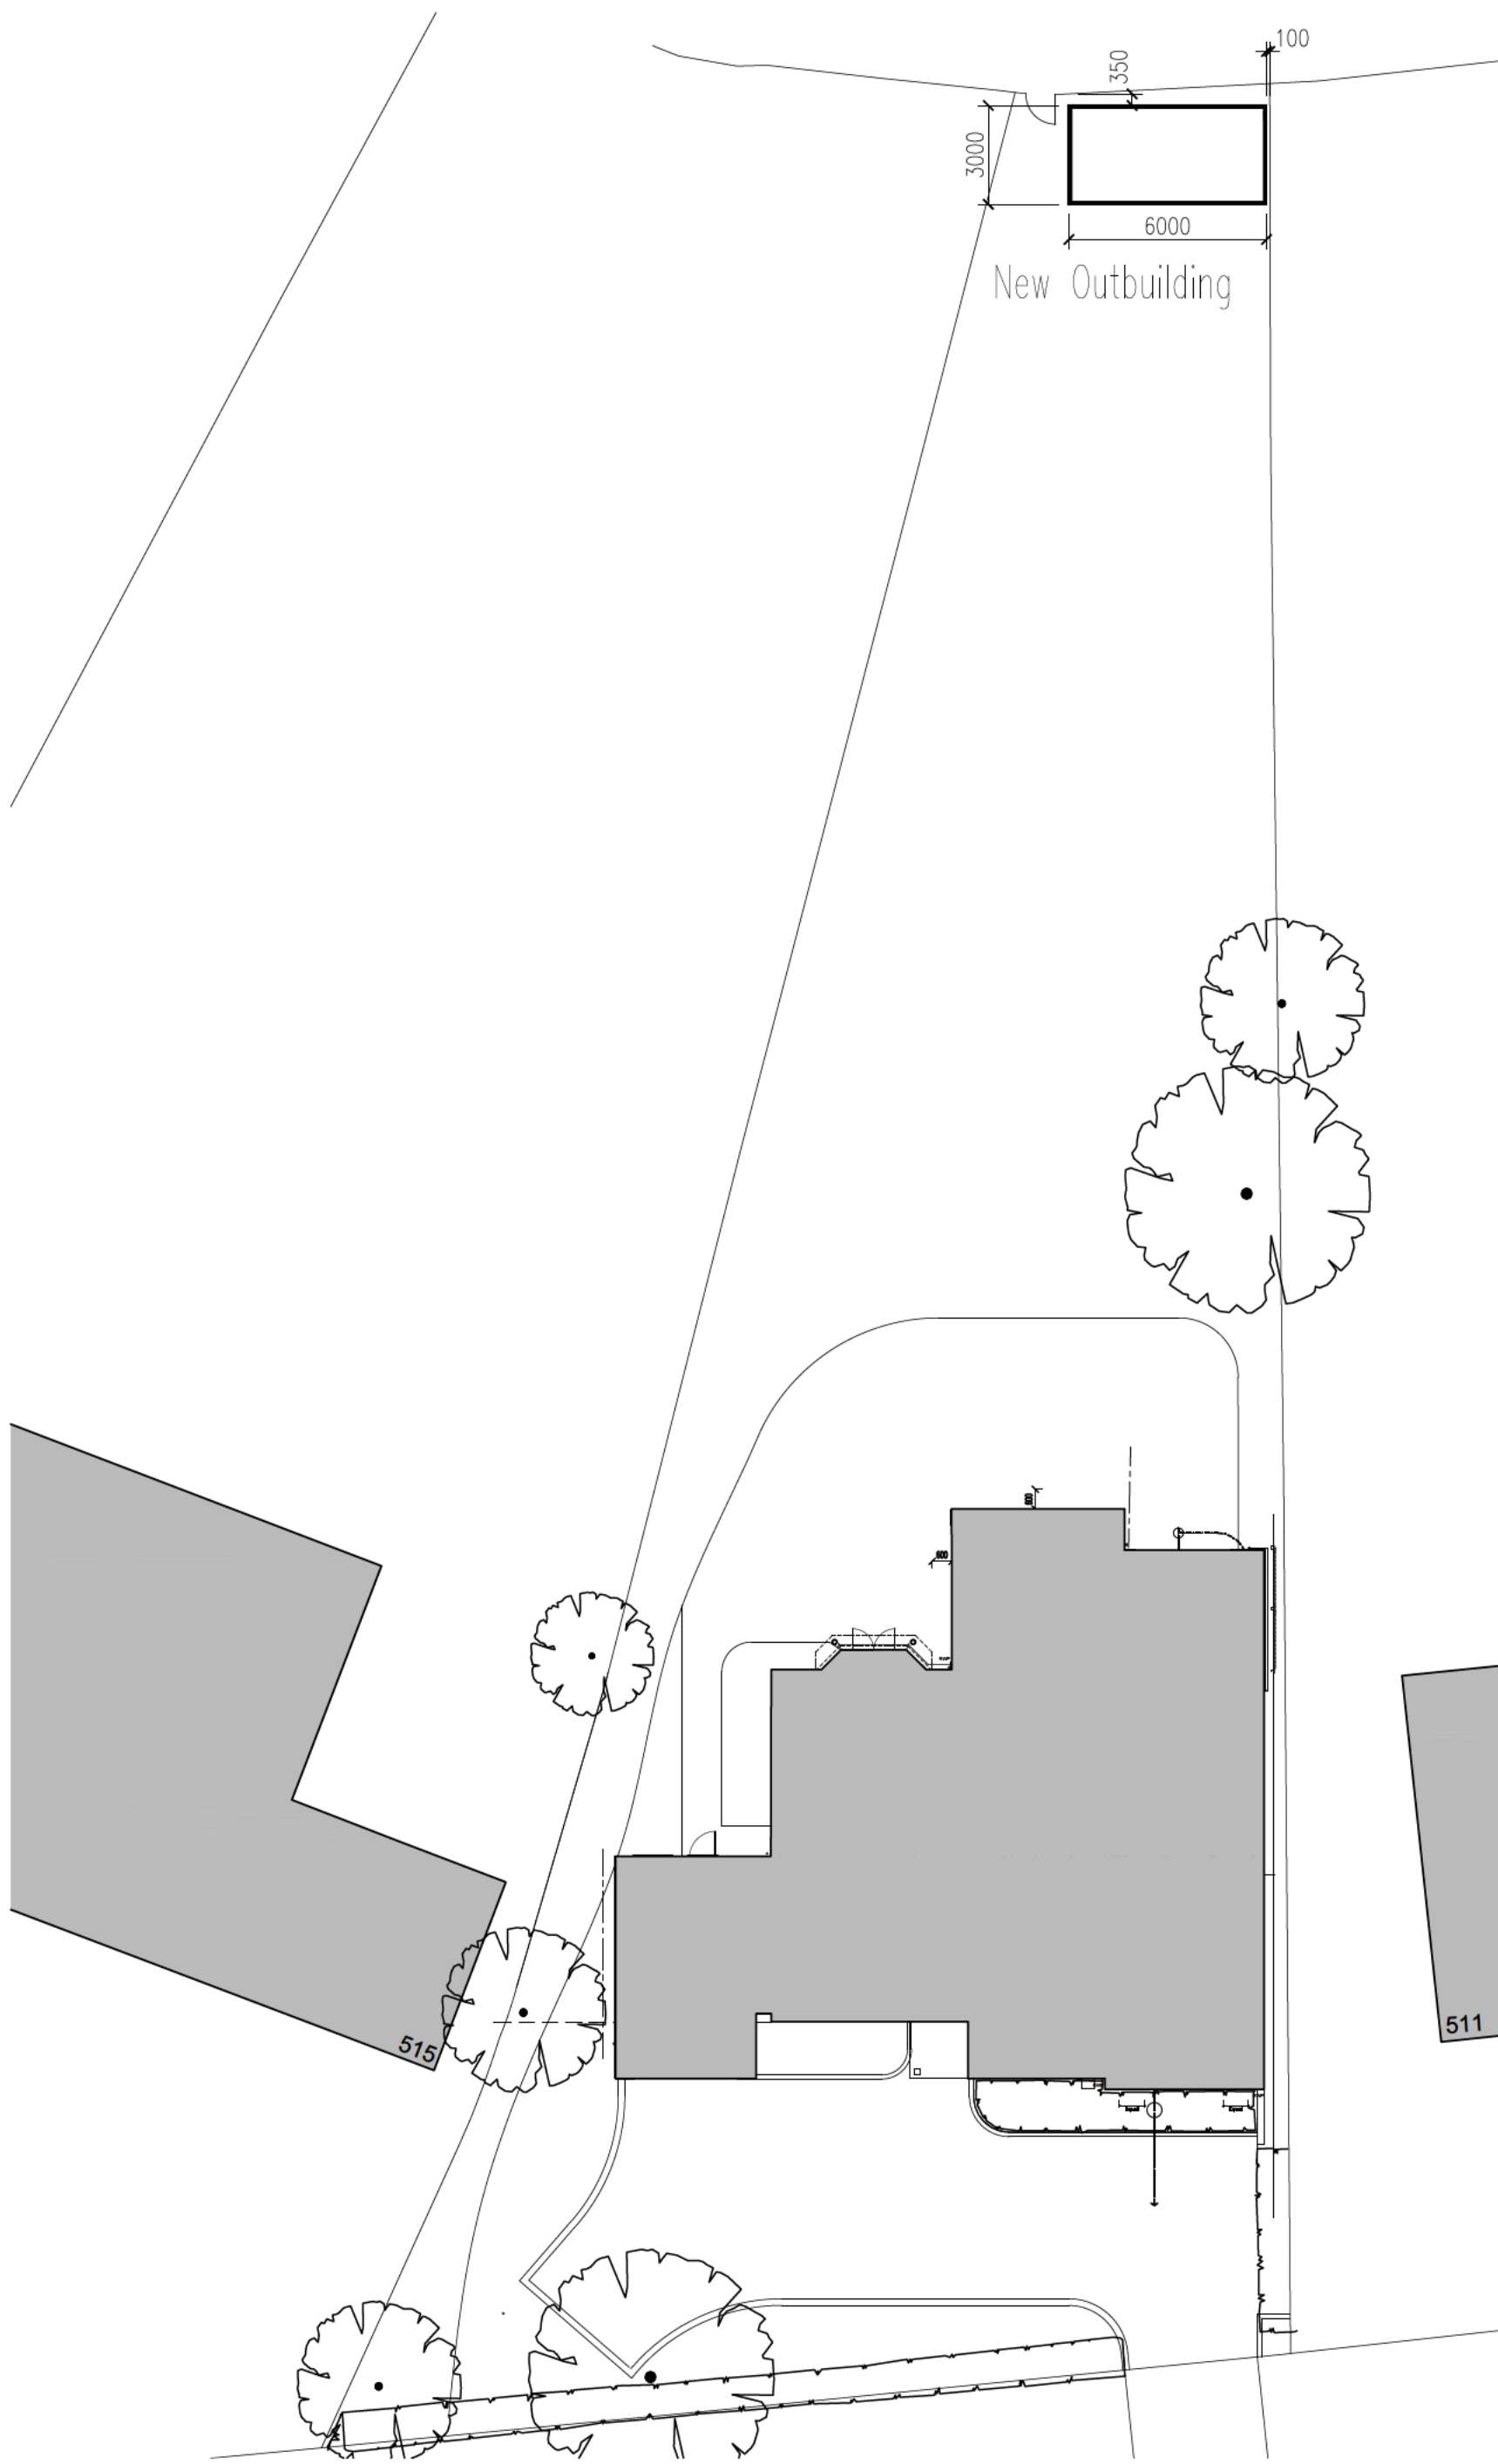

SITE PLAN AS PROPOSED
1:200 scale

 

JOB TITLE
Proposed Extensions and Alterations to
513 Broadway,
Letchworth Garden City

DRAWING TITLE
Proposed Site Plan

SCALE 1:200	DRAWING NUMBER	REVISION
DATE Oct '24	40 A	
SHEET A2		
JOB NUMBER 3739		

ARCHITECTS & INTERIOR DESIGNERS


PLANNING

THIS DRAWING IS A PRINT AND MUST NOT BE SCALED.
ANY QUERIES REGARDING DIMENSIONS TO BE TAKEN UP WITH


ALL DIMENSIONS OF EXISTING BUILDINGS TO BE VERIFIED ON SITE.

THIS DRAWING IS THE COPYRIGHT OF
AND SHALL NOT BE IN ANY WAY USED OR REPRODUCED WITHOUT
THEIR PRIOR WRITTEN CONSENT.

NOTES

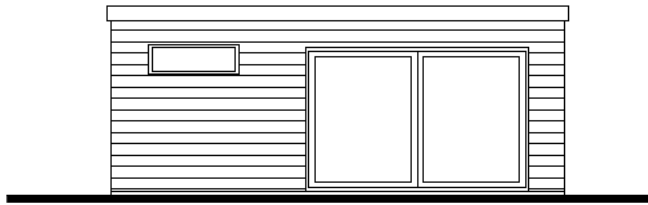

East Elevation

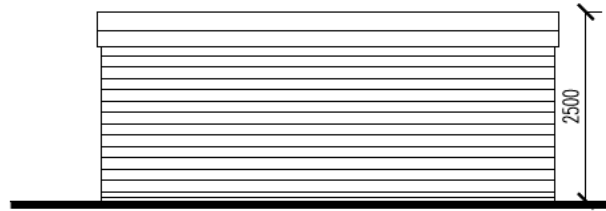

West Elevation



North Elevation


MATERIALS:

Roof: Single ply membrane roof.


Walls: Cedar Cladding

Doors and windows: powder coated aluminium.

Roof fascia: Powder coated aluminium

 

South Elevation

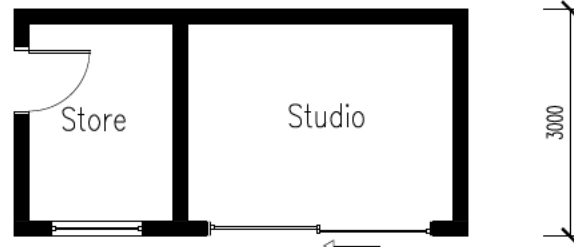



Proposed Plan

FOR PLANNING

Proposed Outbuilding at 513 Broadway,
Letchworth Garden City

DRAWING TITLE

Proposed Plan and Elevations

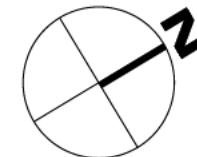 

SCALE	DRAWING NUMBER	REVISION
1:100	41	
DATE Oct '24		
Sheet A4		
JOB NUMBER 3739		

ARCHITECTS & INTERIOR DESIGNERS