



Site Plan 1:500




Location Plan 1:1250

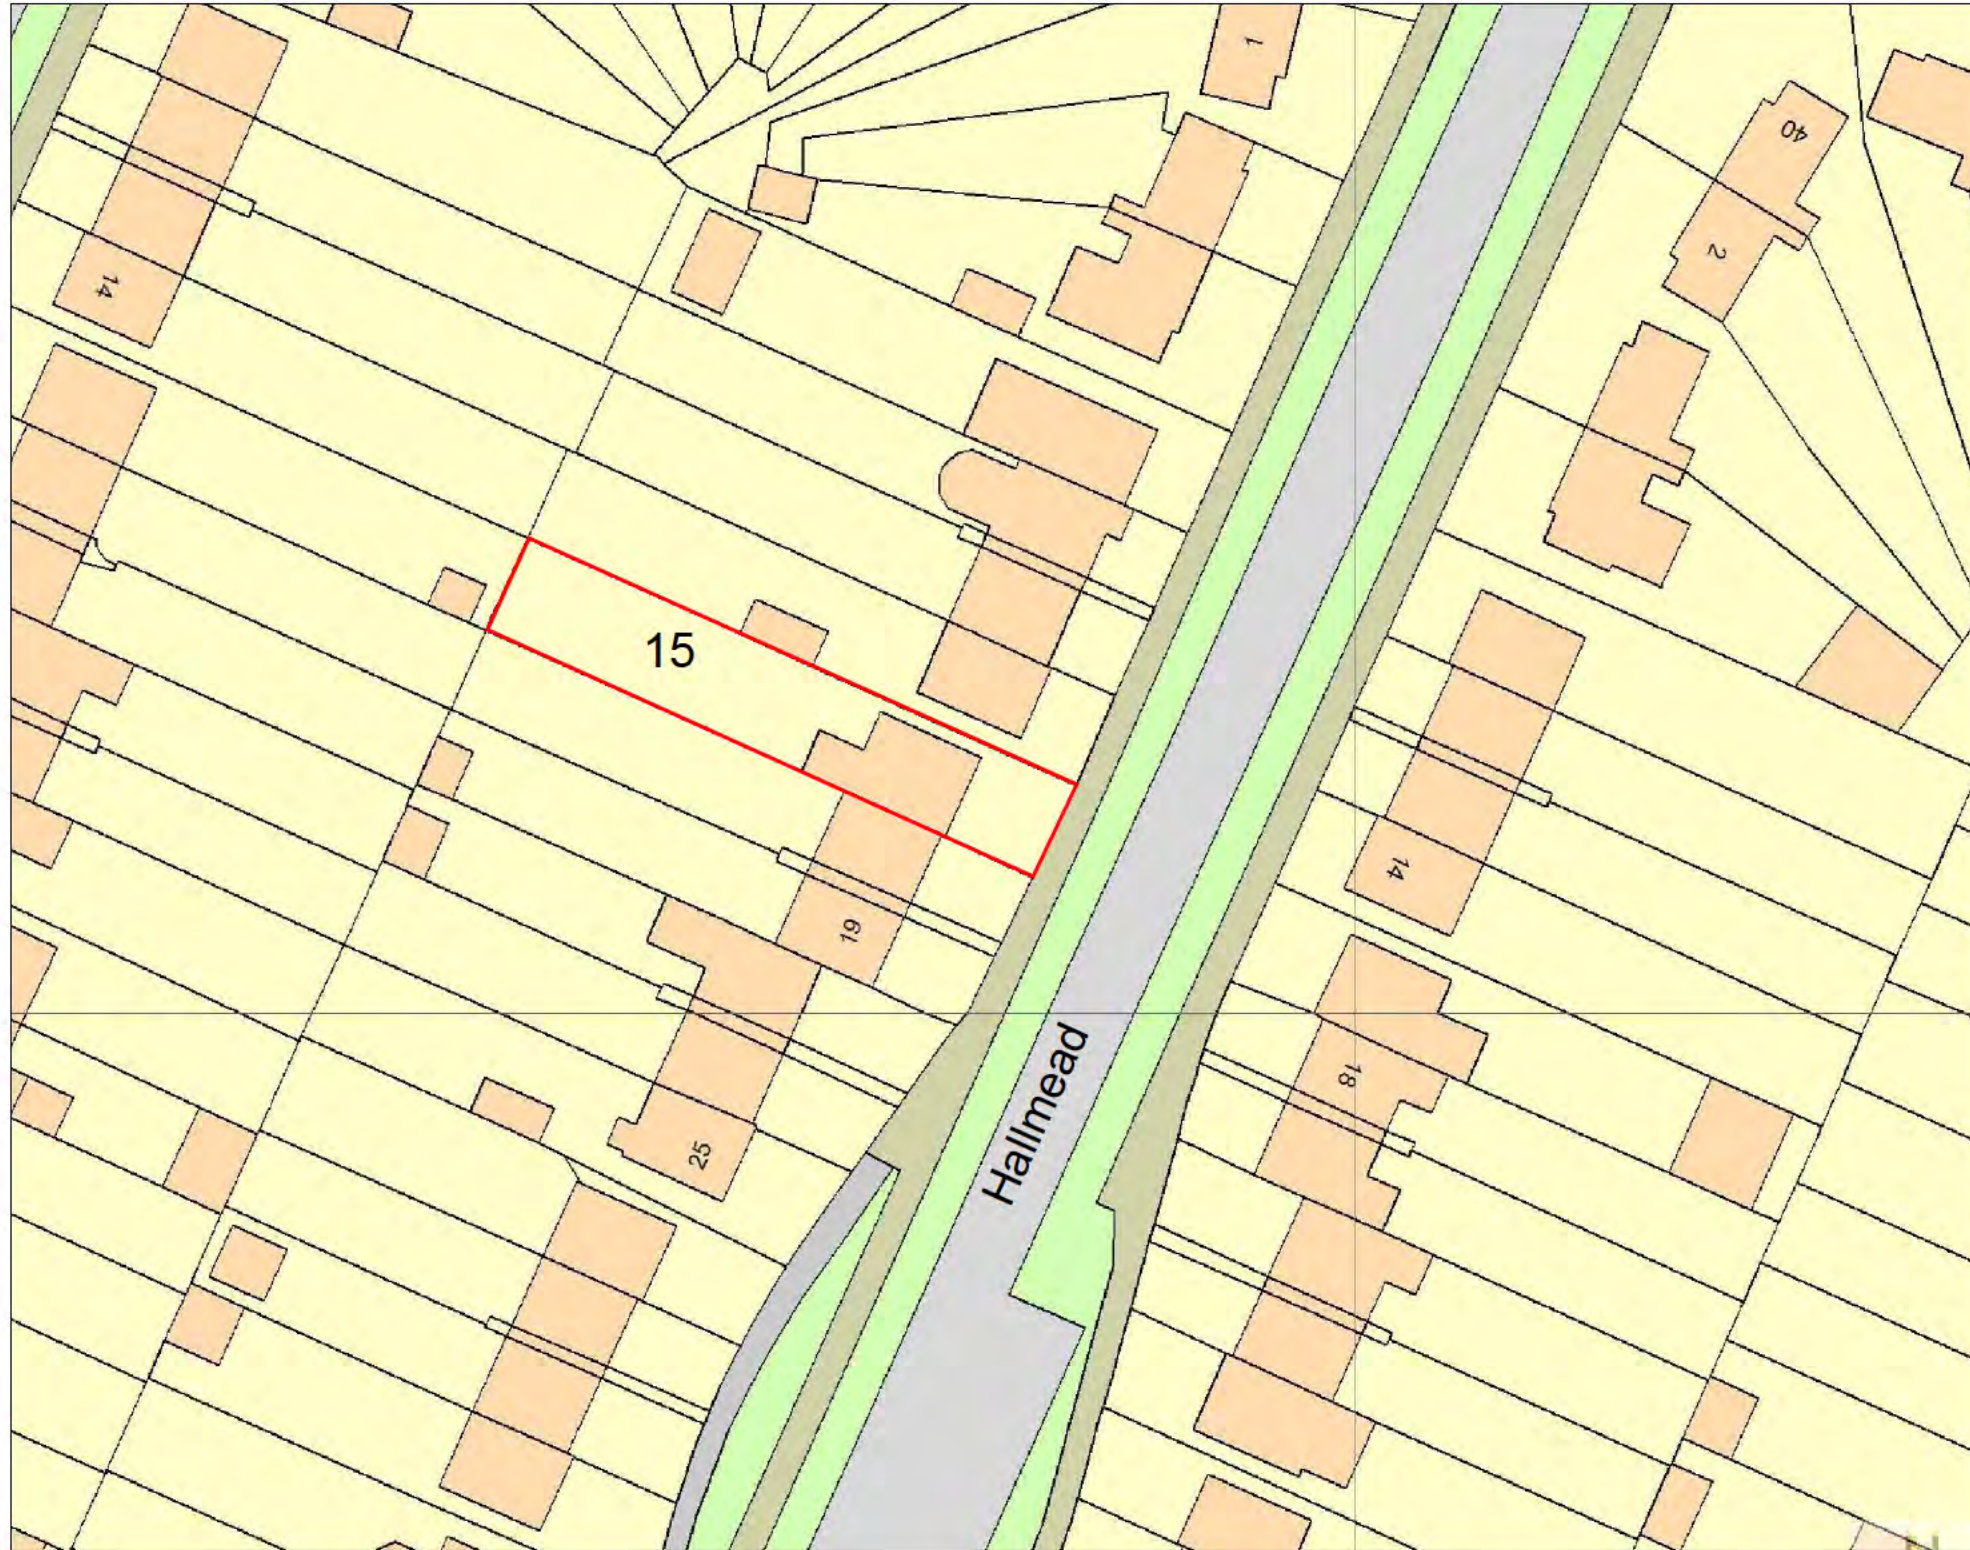

1:1250 Scale Bar

 

1:500 Scale Bar

 

Project

15 Hallmead, Letchworth Garden City, Hertfordshire

Title

Proposed Single Storey Rear Extension

Date

Nov. 2024

Scale

1:1250

Status


Planning

2024 / 10 / 02




A4



Proposed Ground Floor Plan 1:50

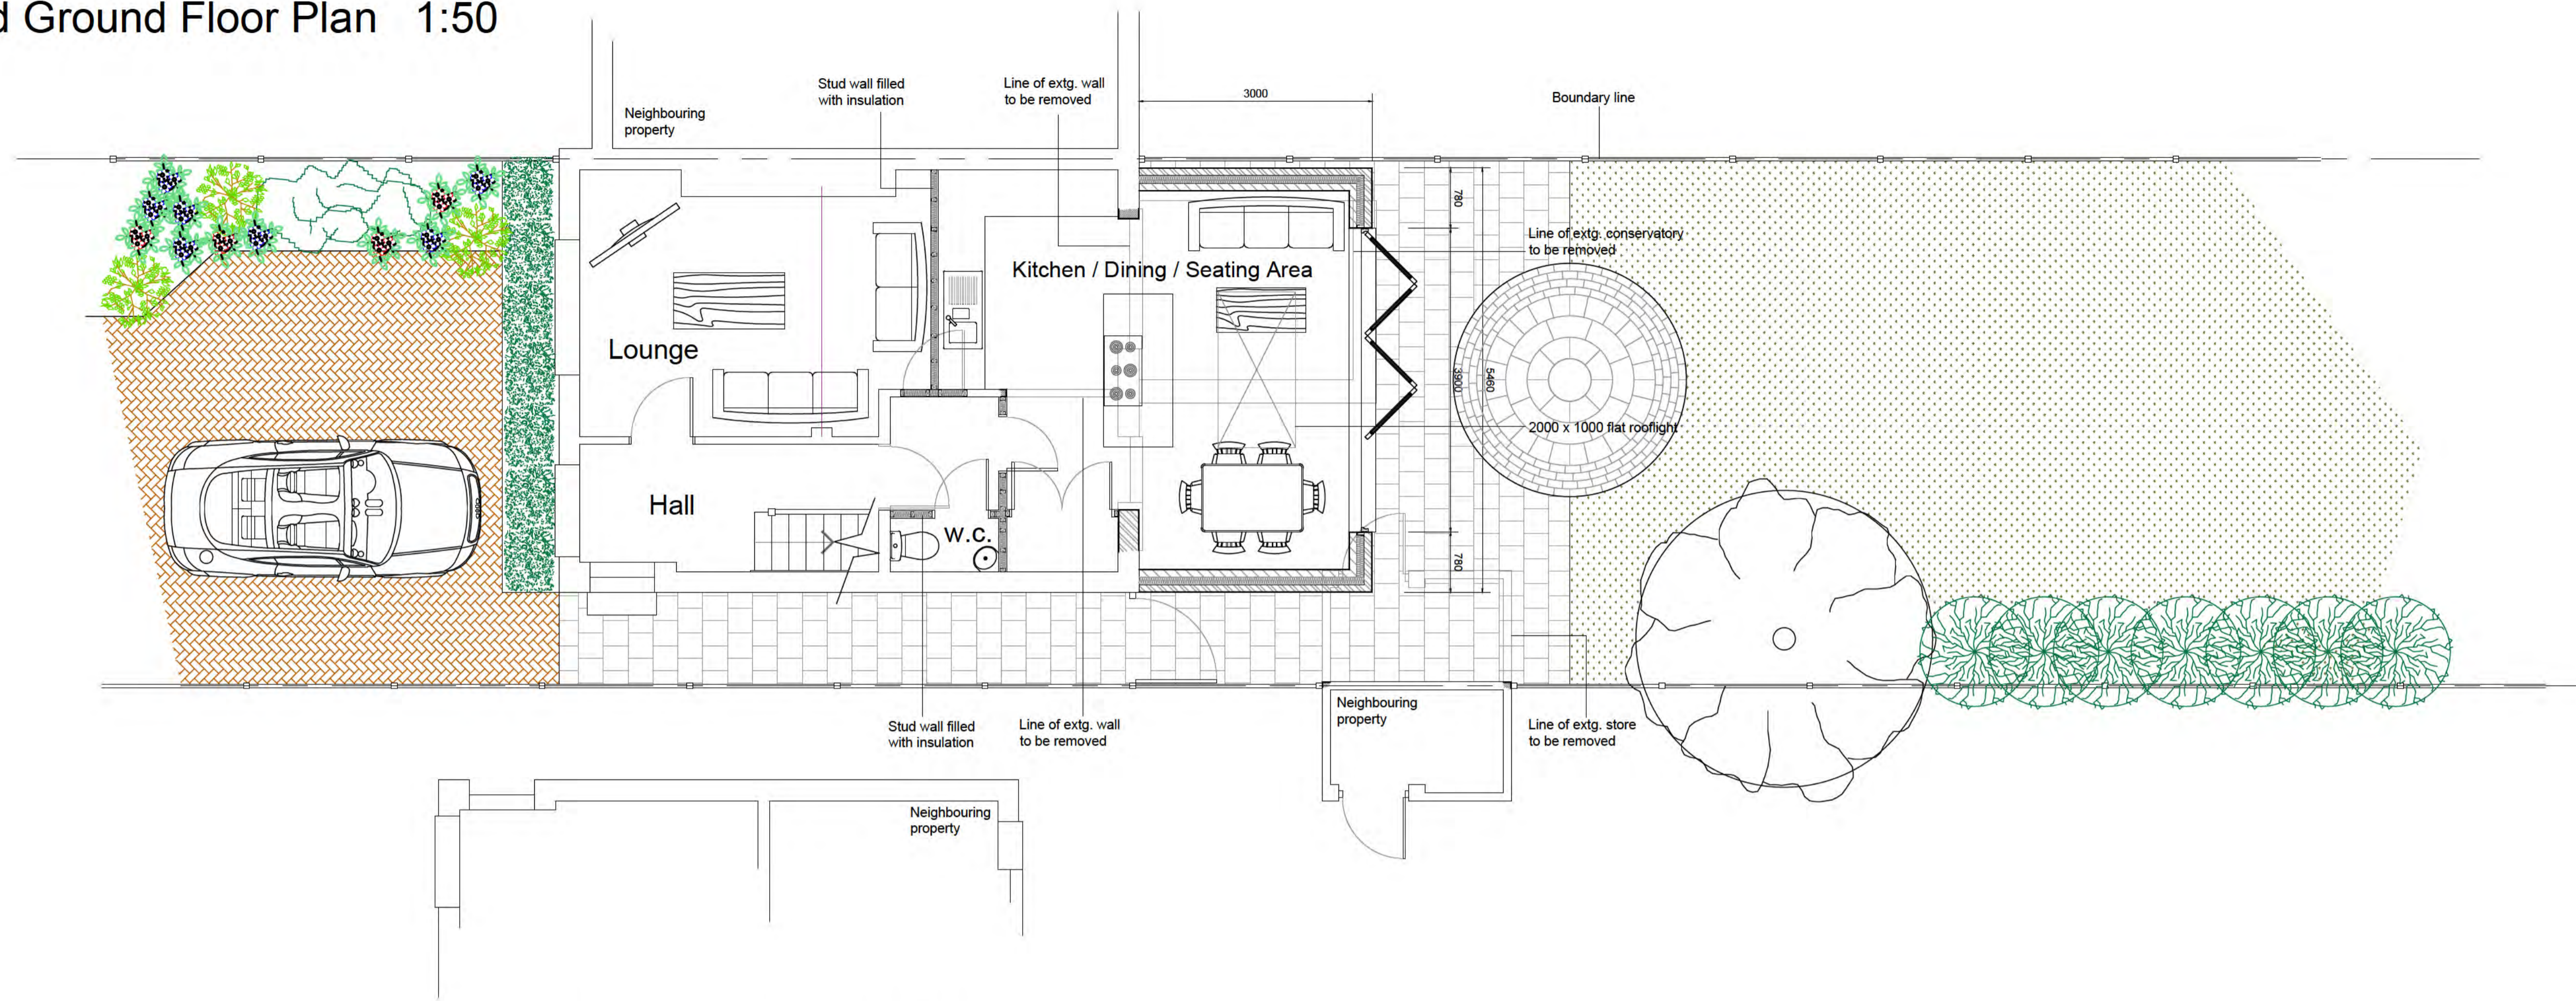


Proposed Elevations 1:100

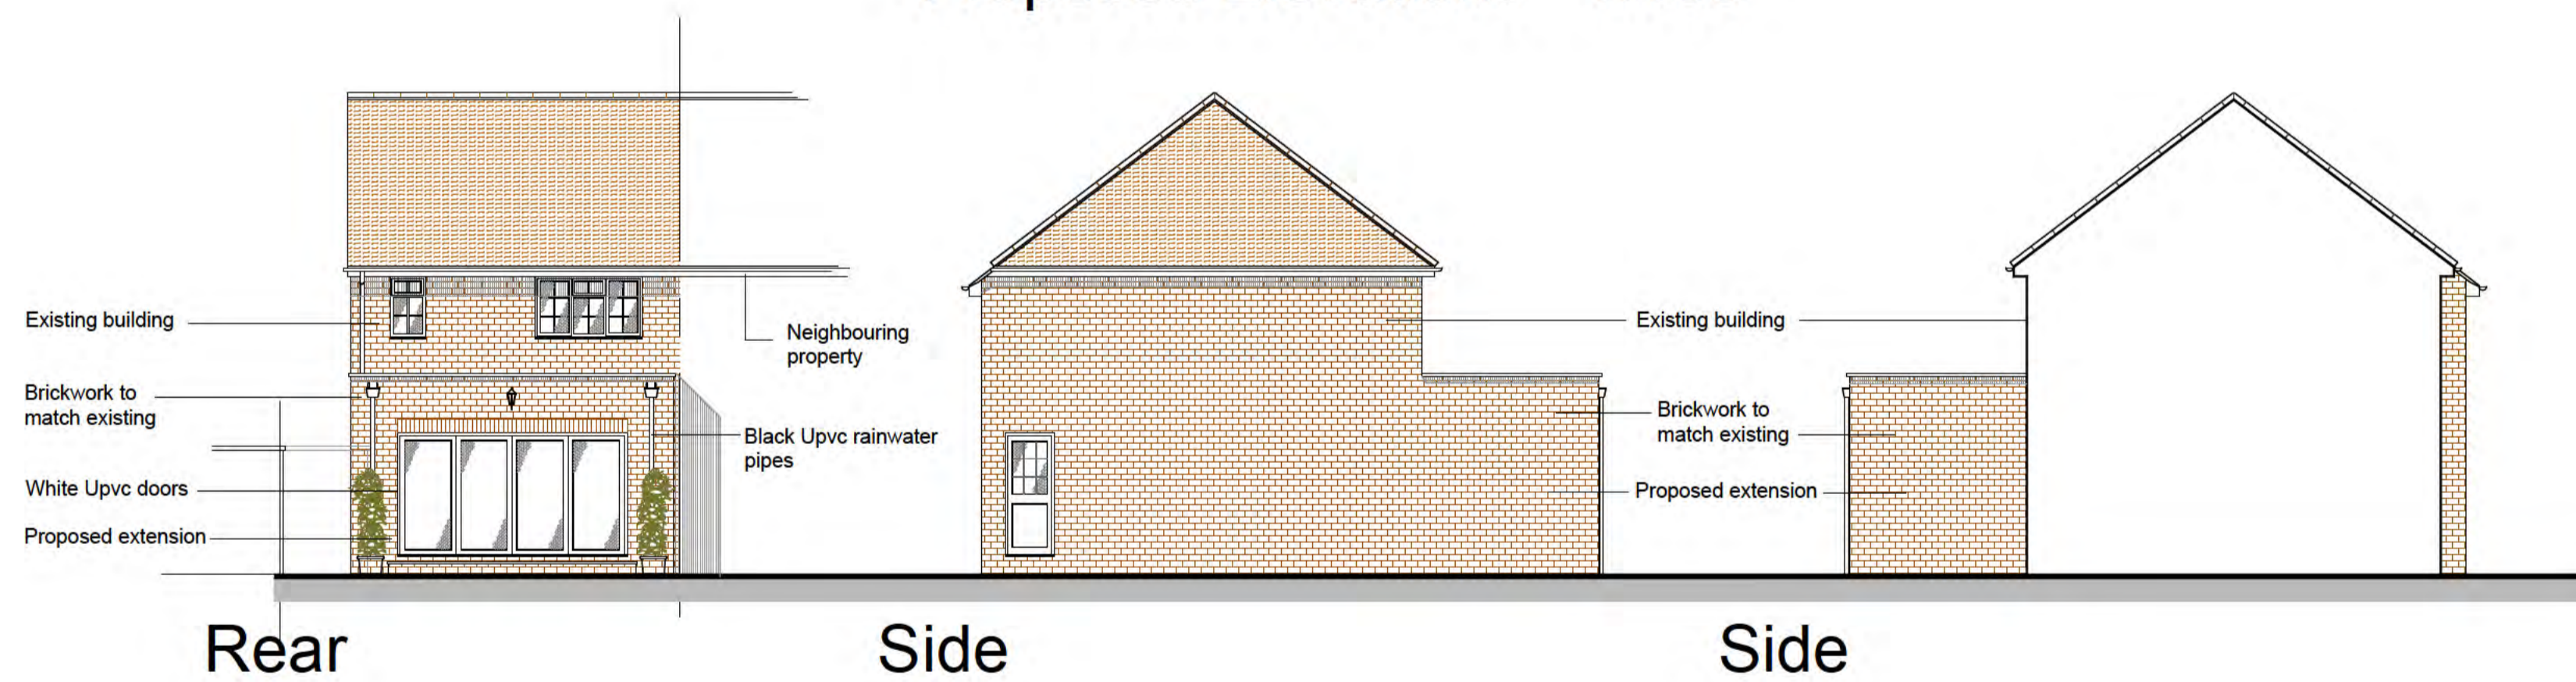

Existing Elevations 1:100

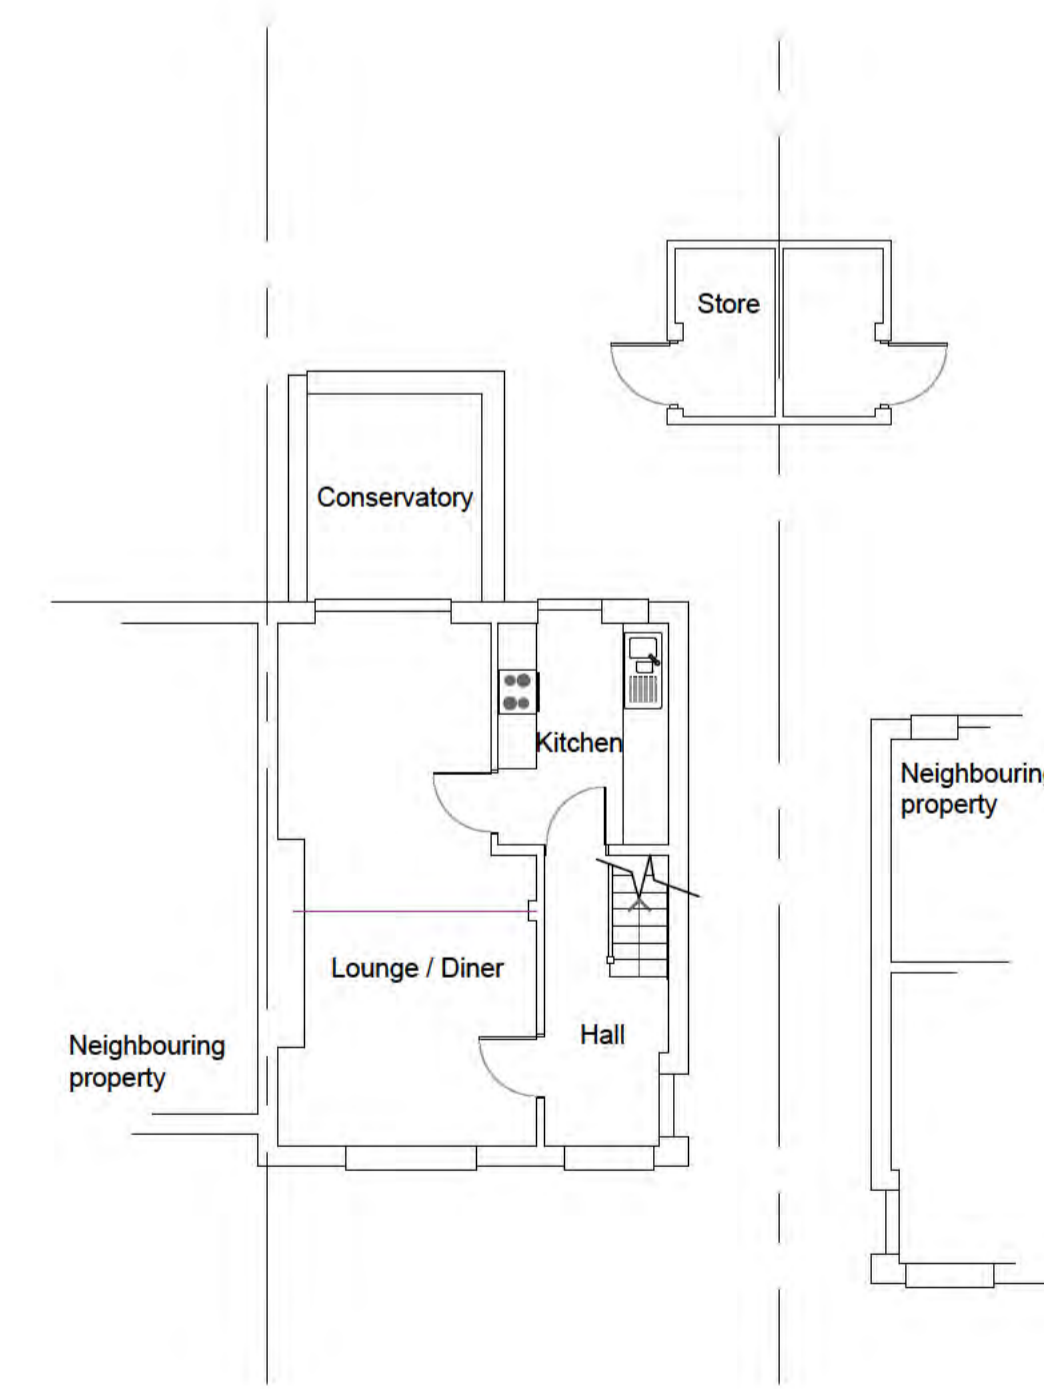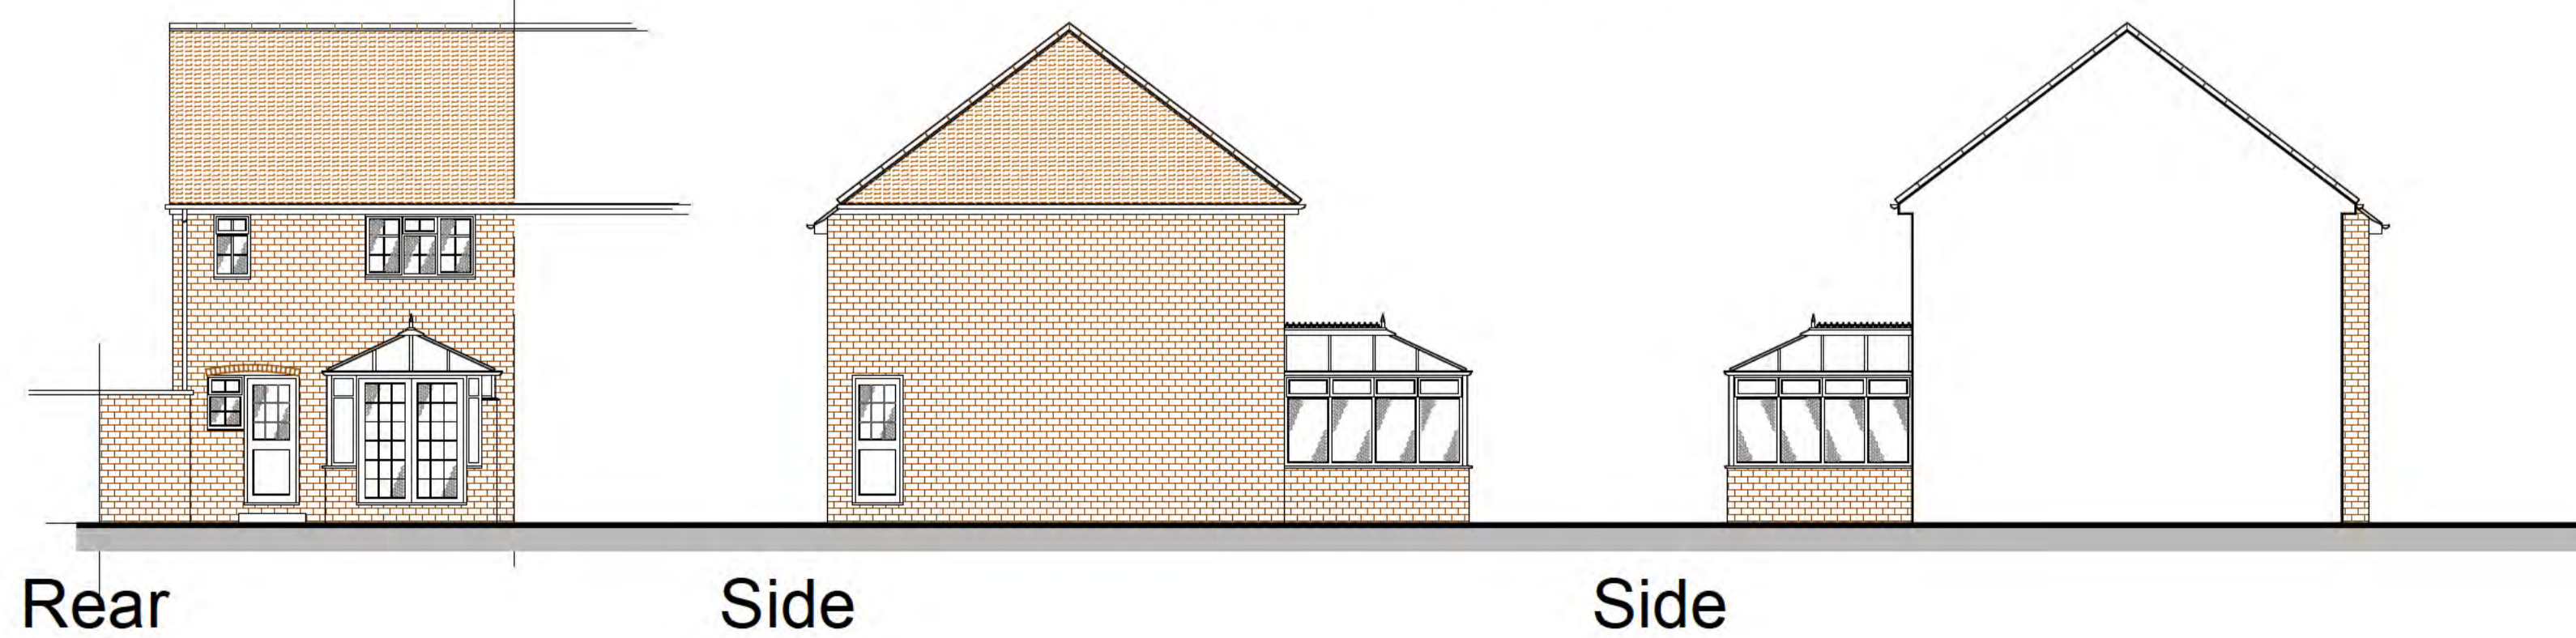

Existing First Floor Plan 1:100

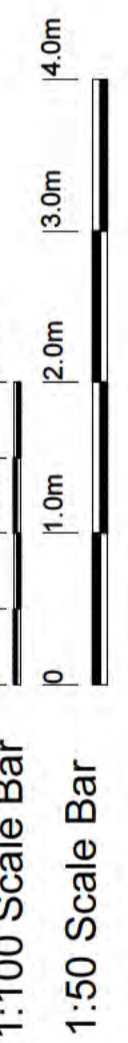

15 Hallmead, Letchworth Garden City, Hertfordshire

Title
Proposed Single Storey Rear Extension

Date Nov. 2024 Scale 1:20 1:50 1:100 Status Planning

2024 / 40 / 01 A1