

NOTES


Refer to figured dimensions only- do not scale from this drawing.
All dimensions are to be checked on site and any discrepancies raised with the Architect.



ORDNANCE SURVEY © CROWN COPYRIGHT 2025. ALL RIGHTS RESERVED. LICENCE NO. 100022432

PROJECT		
33 WILLIAN WAY, LETCHWORTH GARDEN CITY		
DRAWING TITLE		
SITE & LOCATION PLANS		
DATE		SHEET SIZE
FEBRUARY 2025		A3
PROJECT REF	DRAWING NO	REVISION
1957-1	001	A

NOTES
 Refer to figured dimensions only- do not scale from this drawing.
 All dimensions are to be checked on site and any discrepancies raised with the Architect.

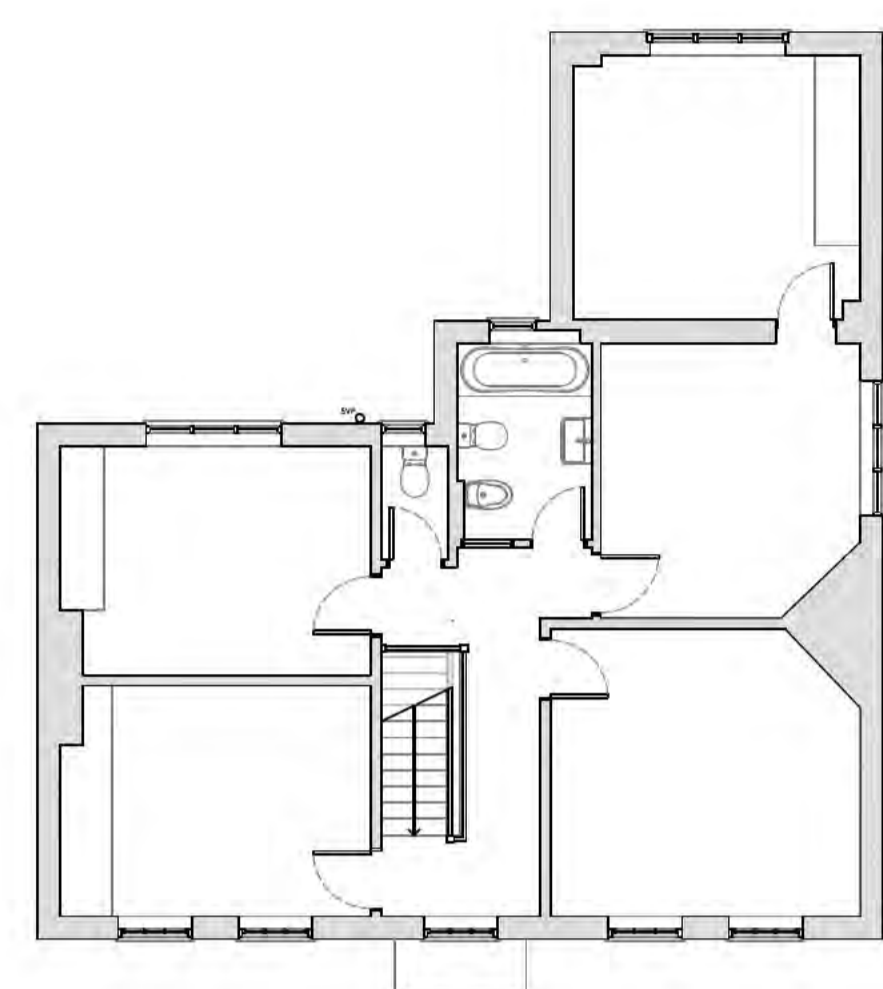

1:100 FIRST FLOOR PLAN- EXISTING



1:100 FRONT (EAST) ELEVATION




1:100 SIDE (SOUTH) ELEVATION



1:100 REAR (WEST) ELEVATION



1:100 SIDE (NORTH) ELEVATION

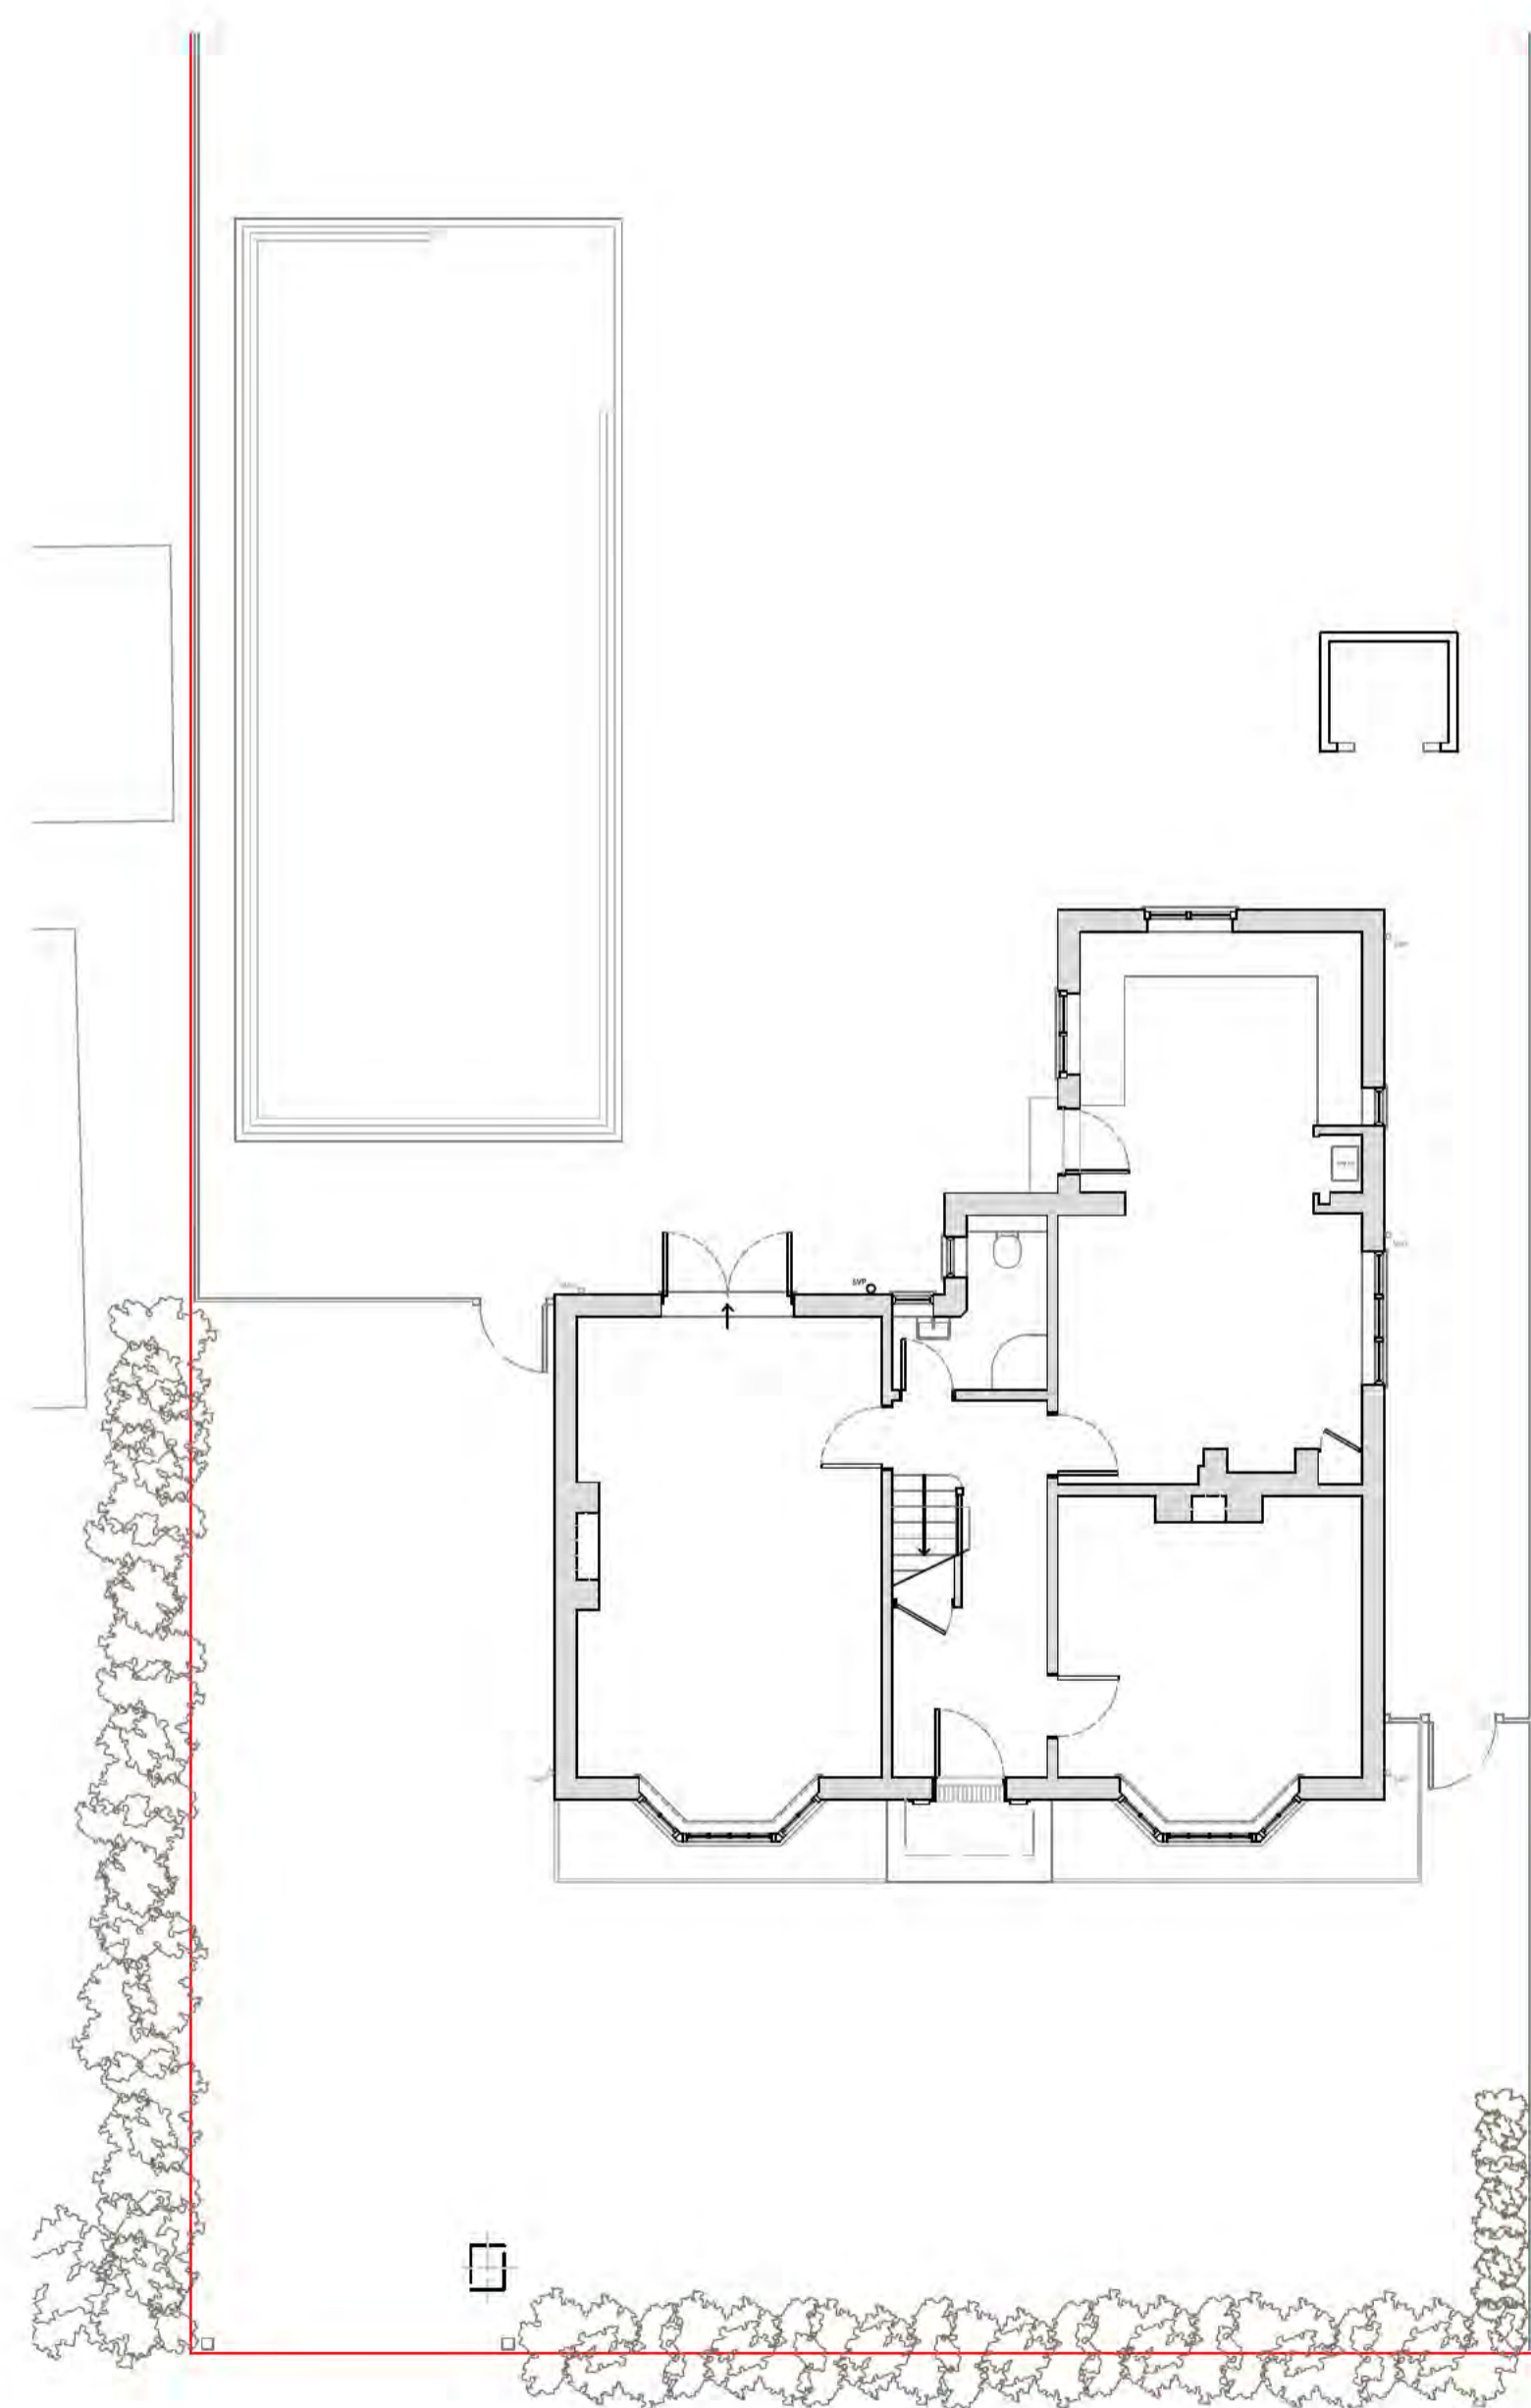



1:100 GROUND FLOOR PLAN- EXISTING



PLANNING ISSUE

PROJECT
 33 WILLIAM WAY, LETCHWORTH GARDEN CITY
 DRAWING TITLE
 PLANS AS EXISTING
 DATE FEBRUARY 2025 SHEET SIZE A1
 PROJECT REF 1957-1 DRAWING NO 002 REVISION A

NOTES
 Refer to figured dimensions only- do not scale from this drawing, other than for planning purposes.
 All dimensions are to be checked on site and any discrepancies raised with the Architect.

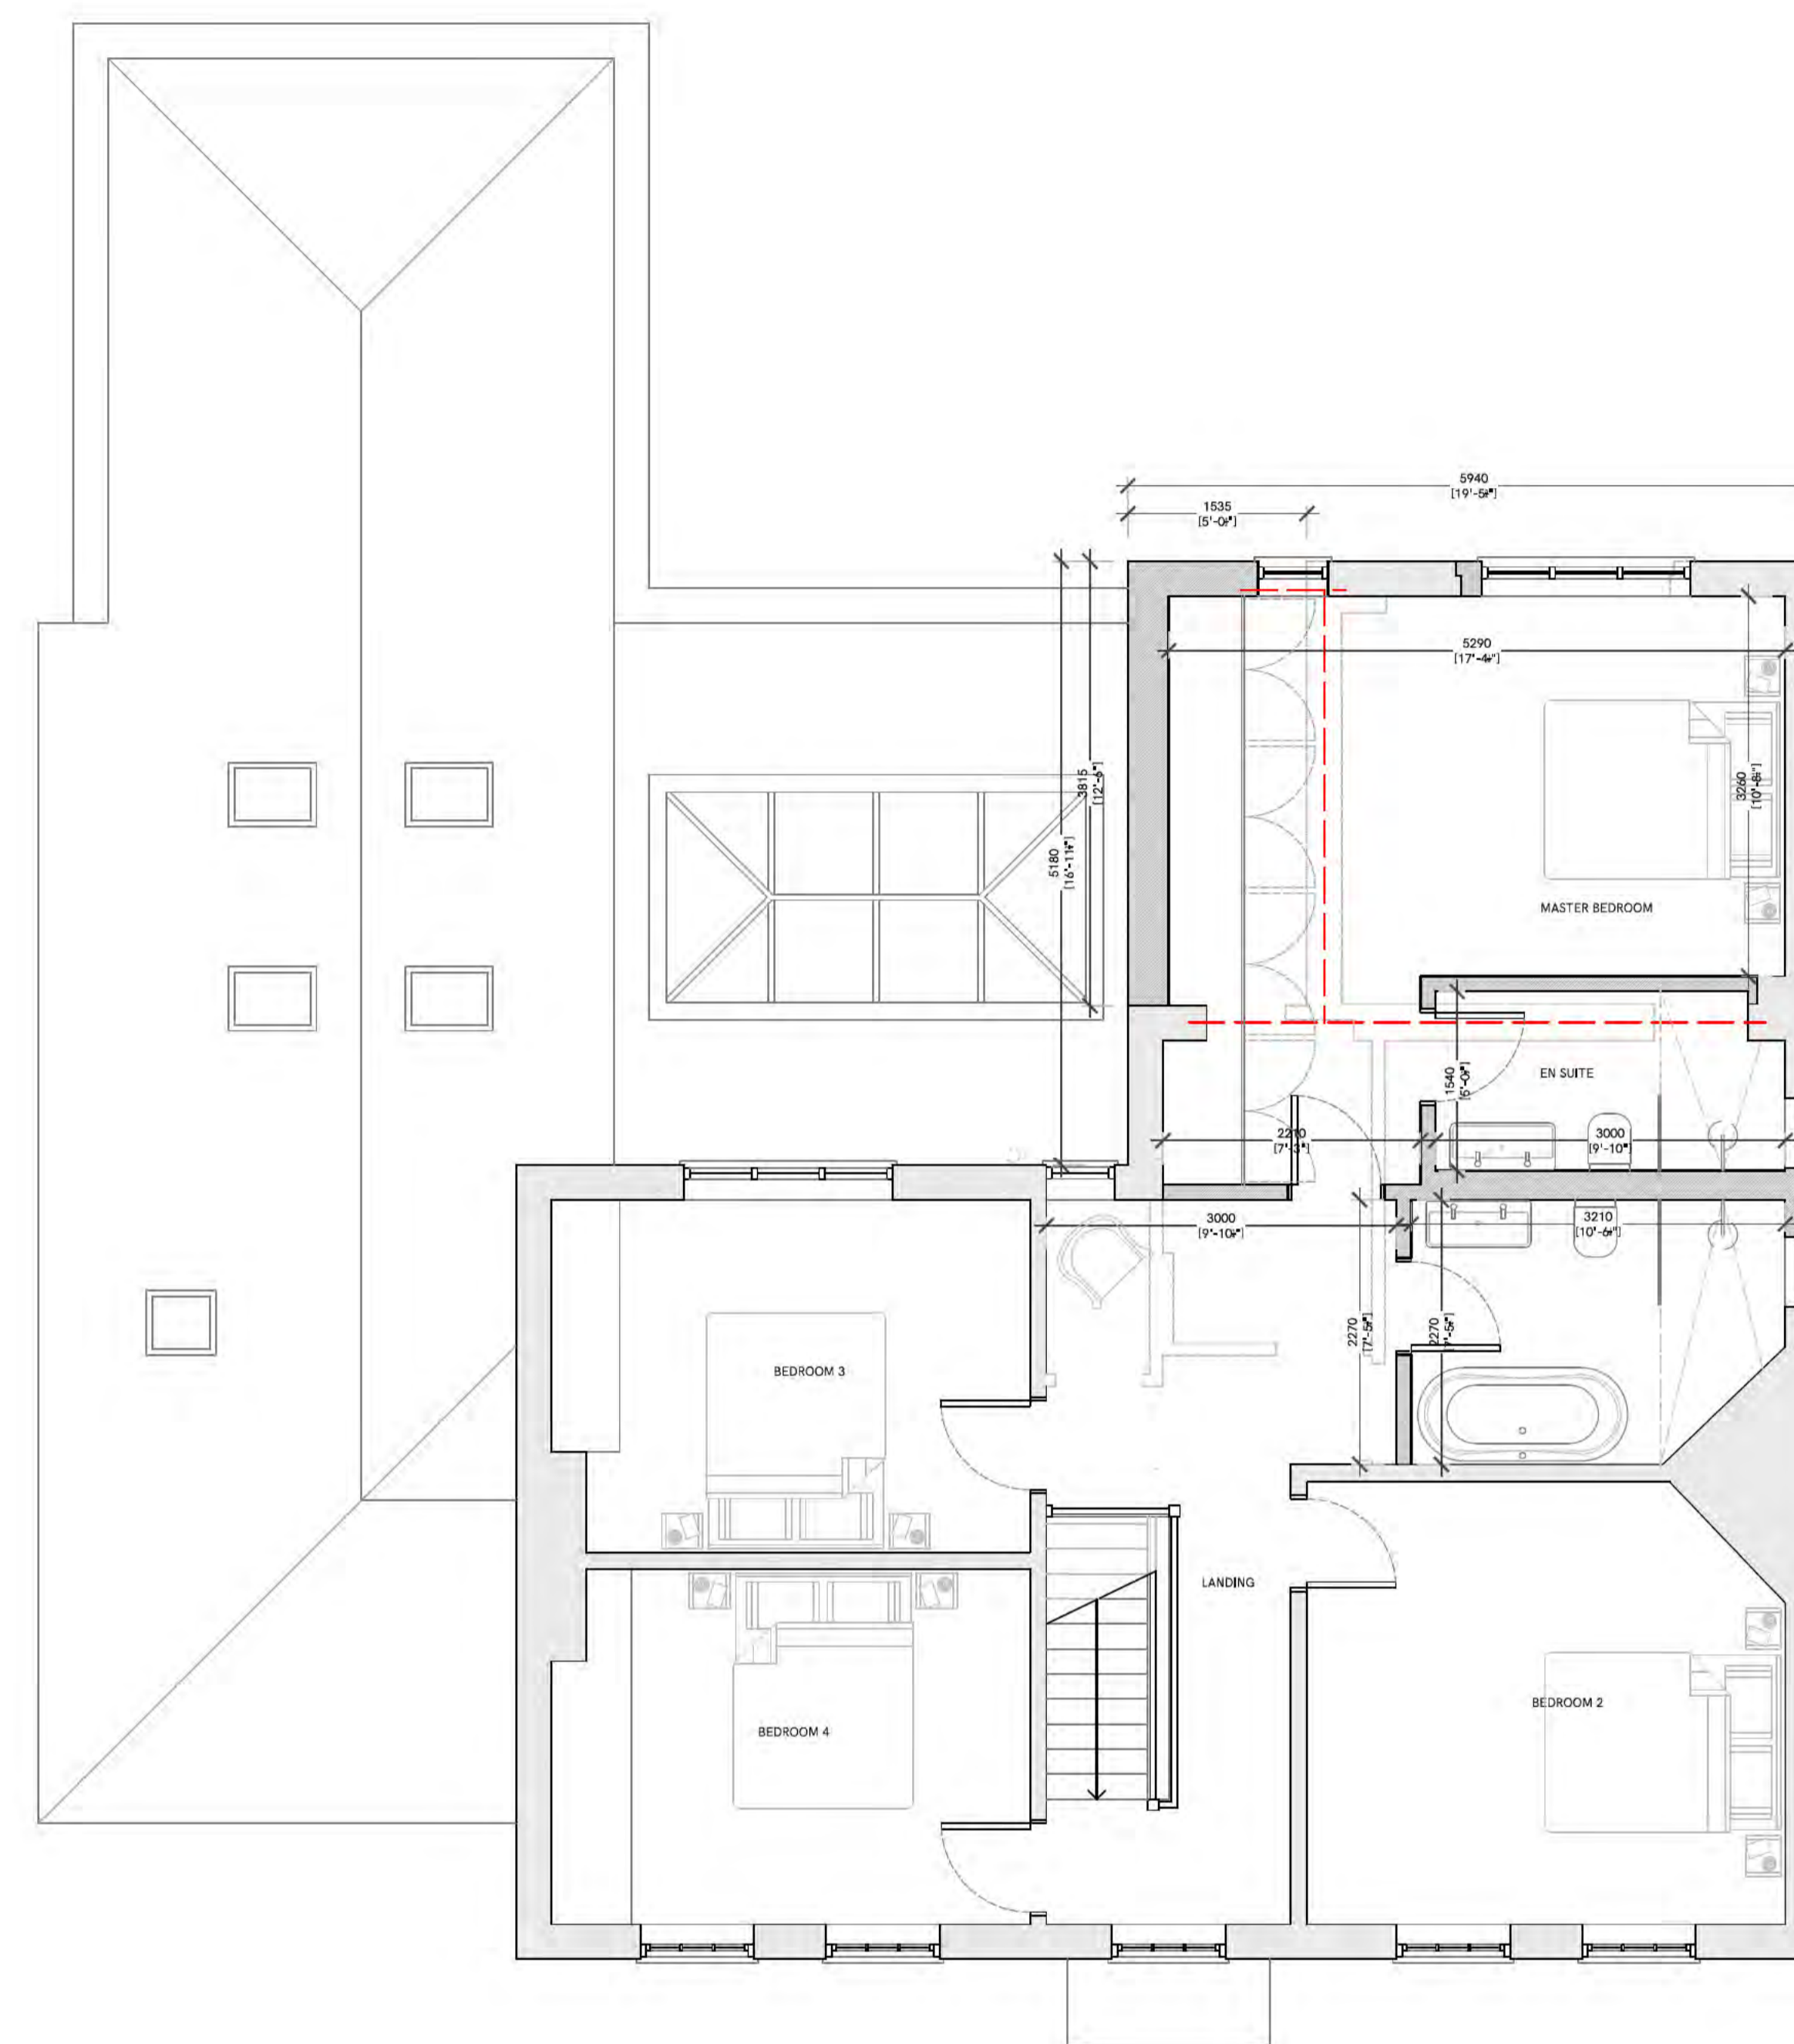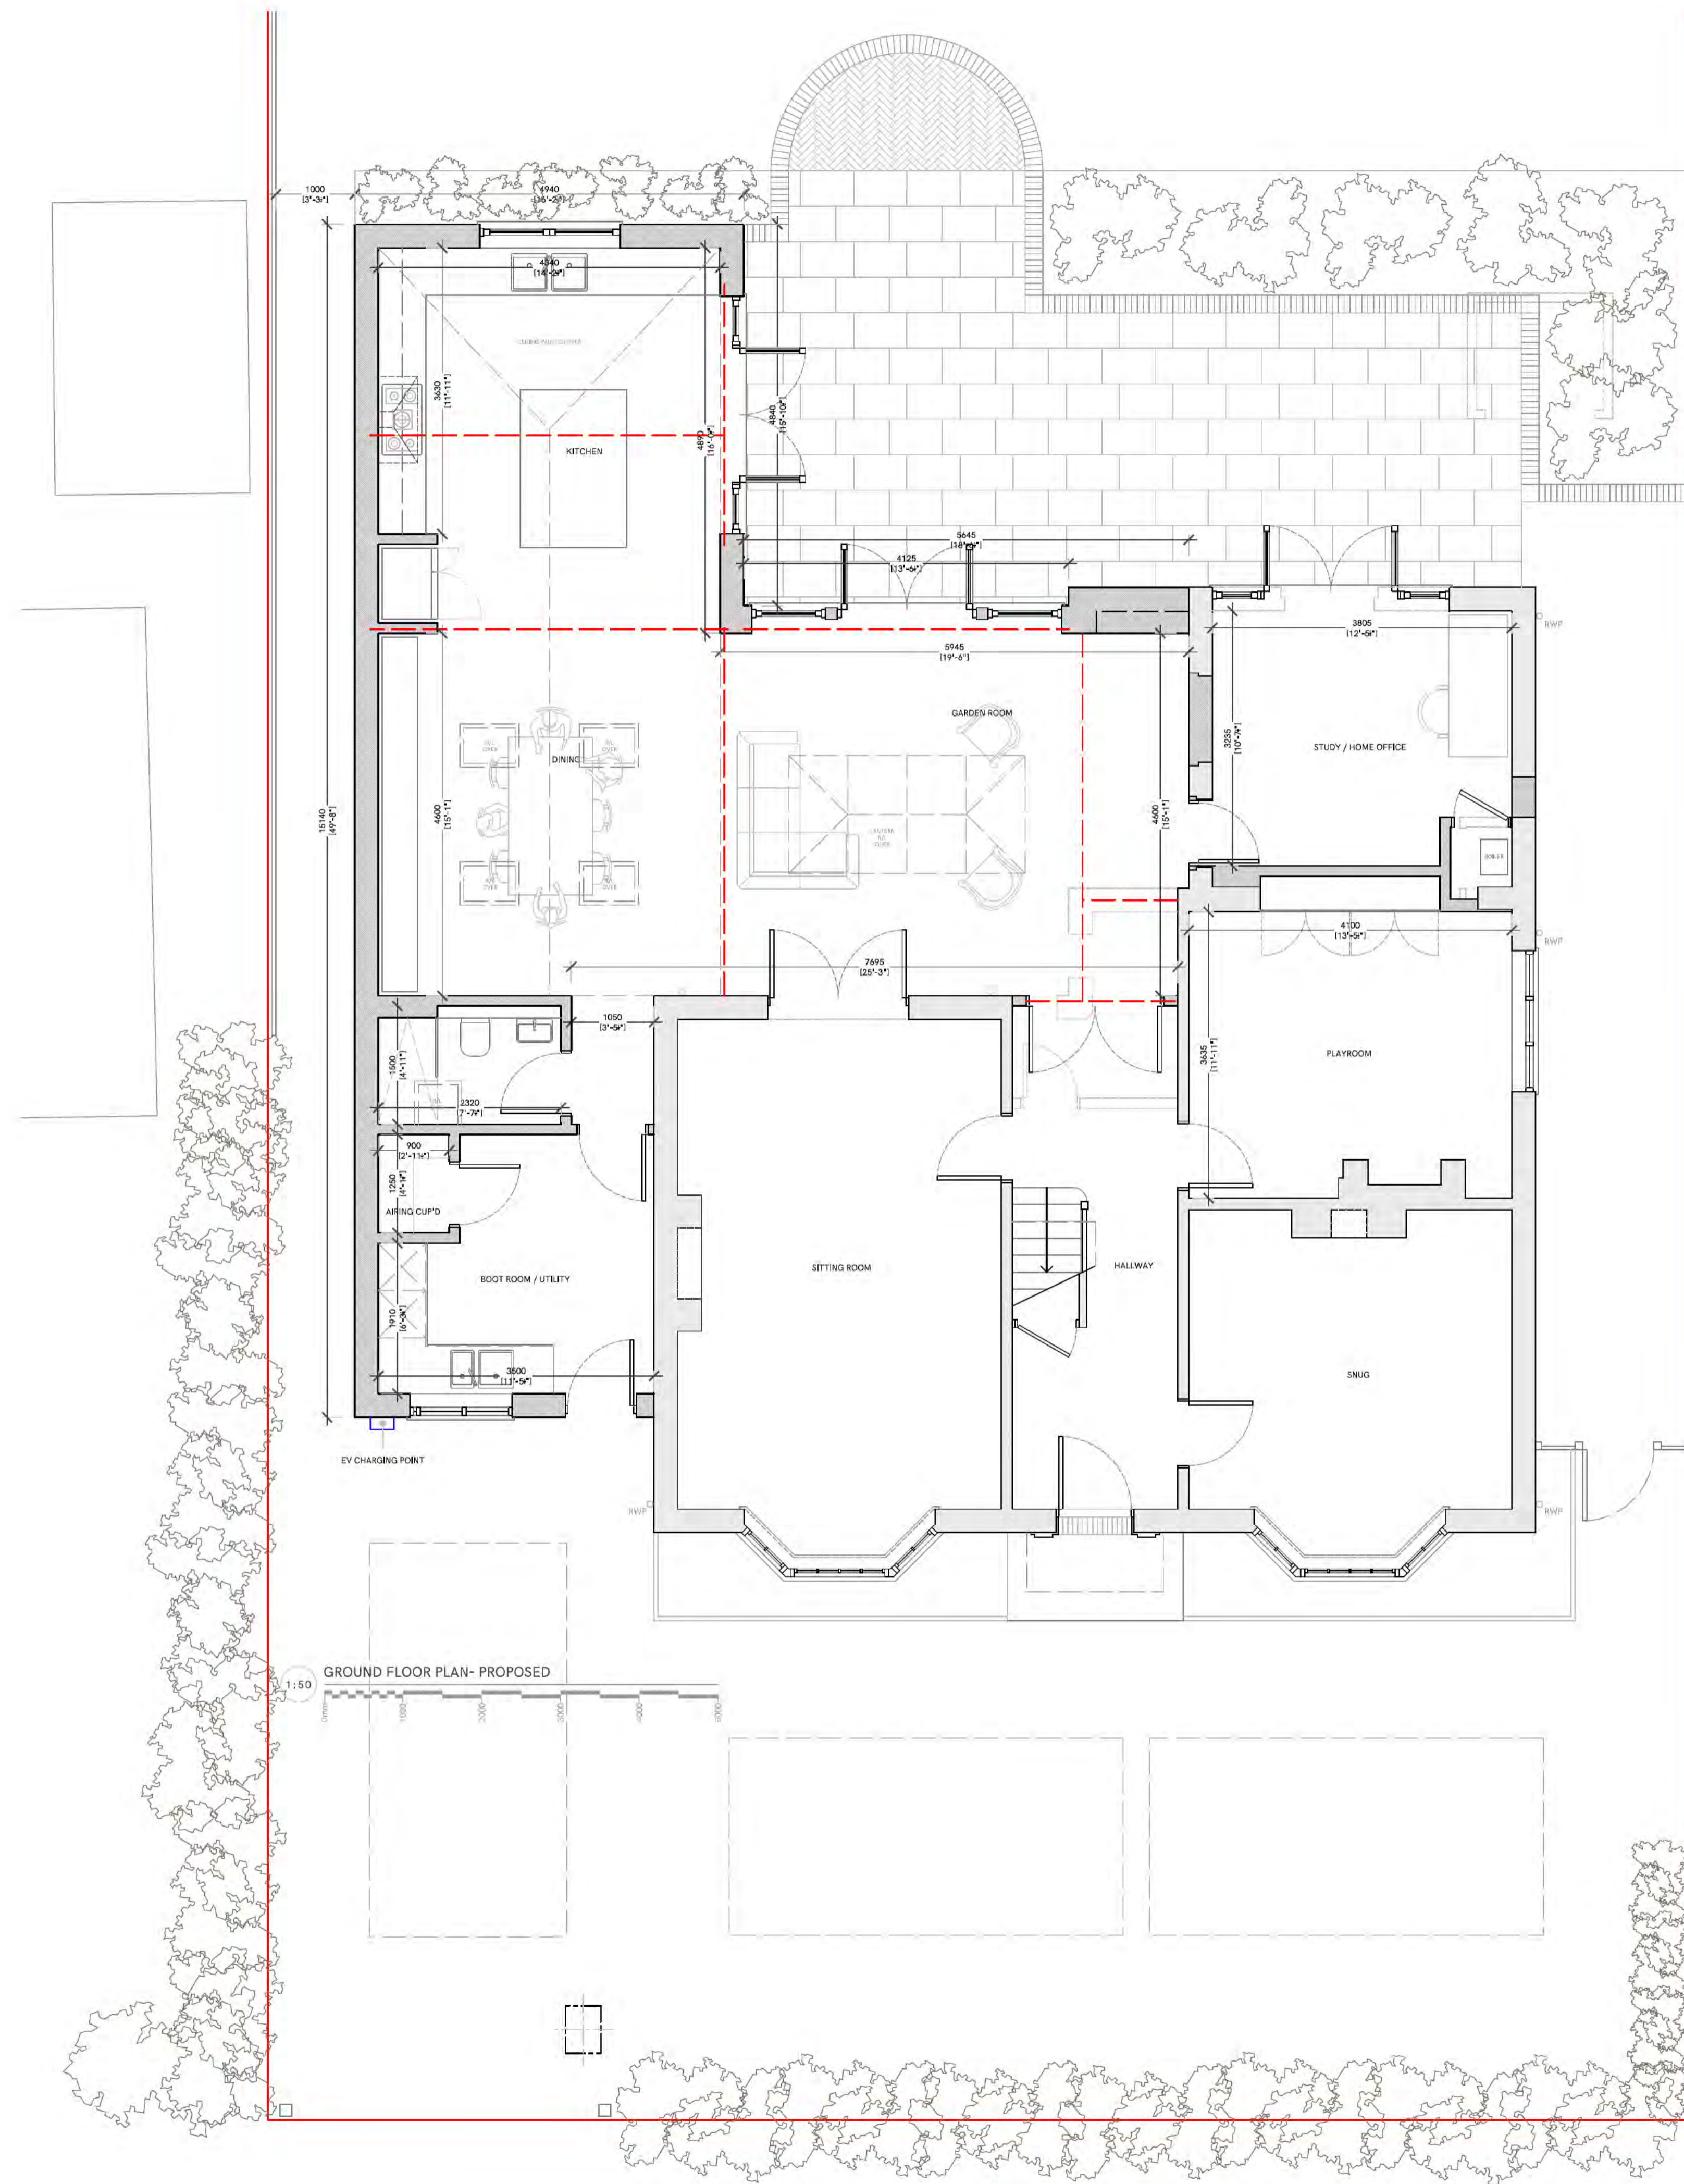

PLANNING ISSUE


PROJECT
 33 WILLIAN WAY, LETCHWORTH GARDEN CITY
DRAWING TITLE
 GF & FF PLANS AS PROPOSED
DATE FEBRUARY 2025 **SHEET SIZE** A1
PROJECT REF 1957-1 **DRAWING NO** 009 **REVISION** D

NOTES

Refer to figured dimensions only- do not scale from this drawing, other than for planning purposes.
All dimensions are to be checked on site and any discrepancies raised with the Architect.



FRONT (EAST) ELEVATION

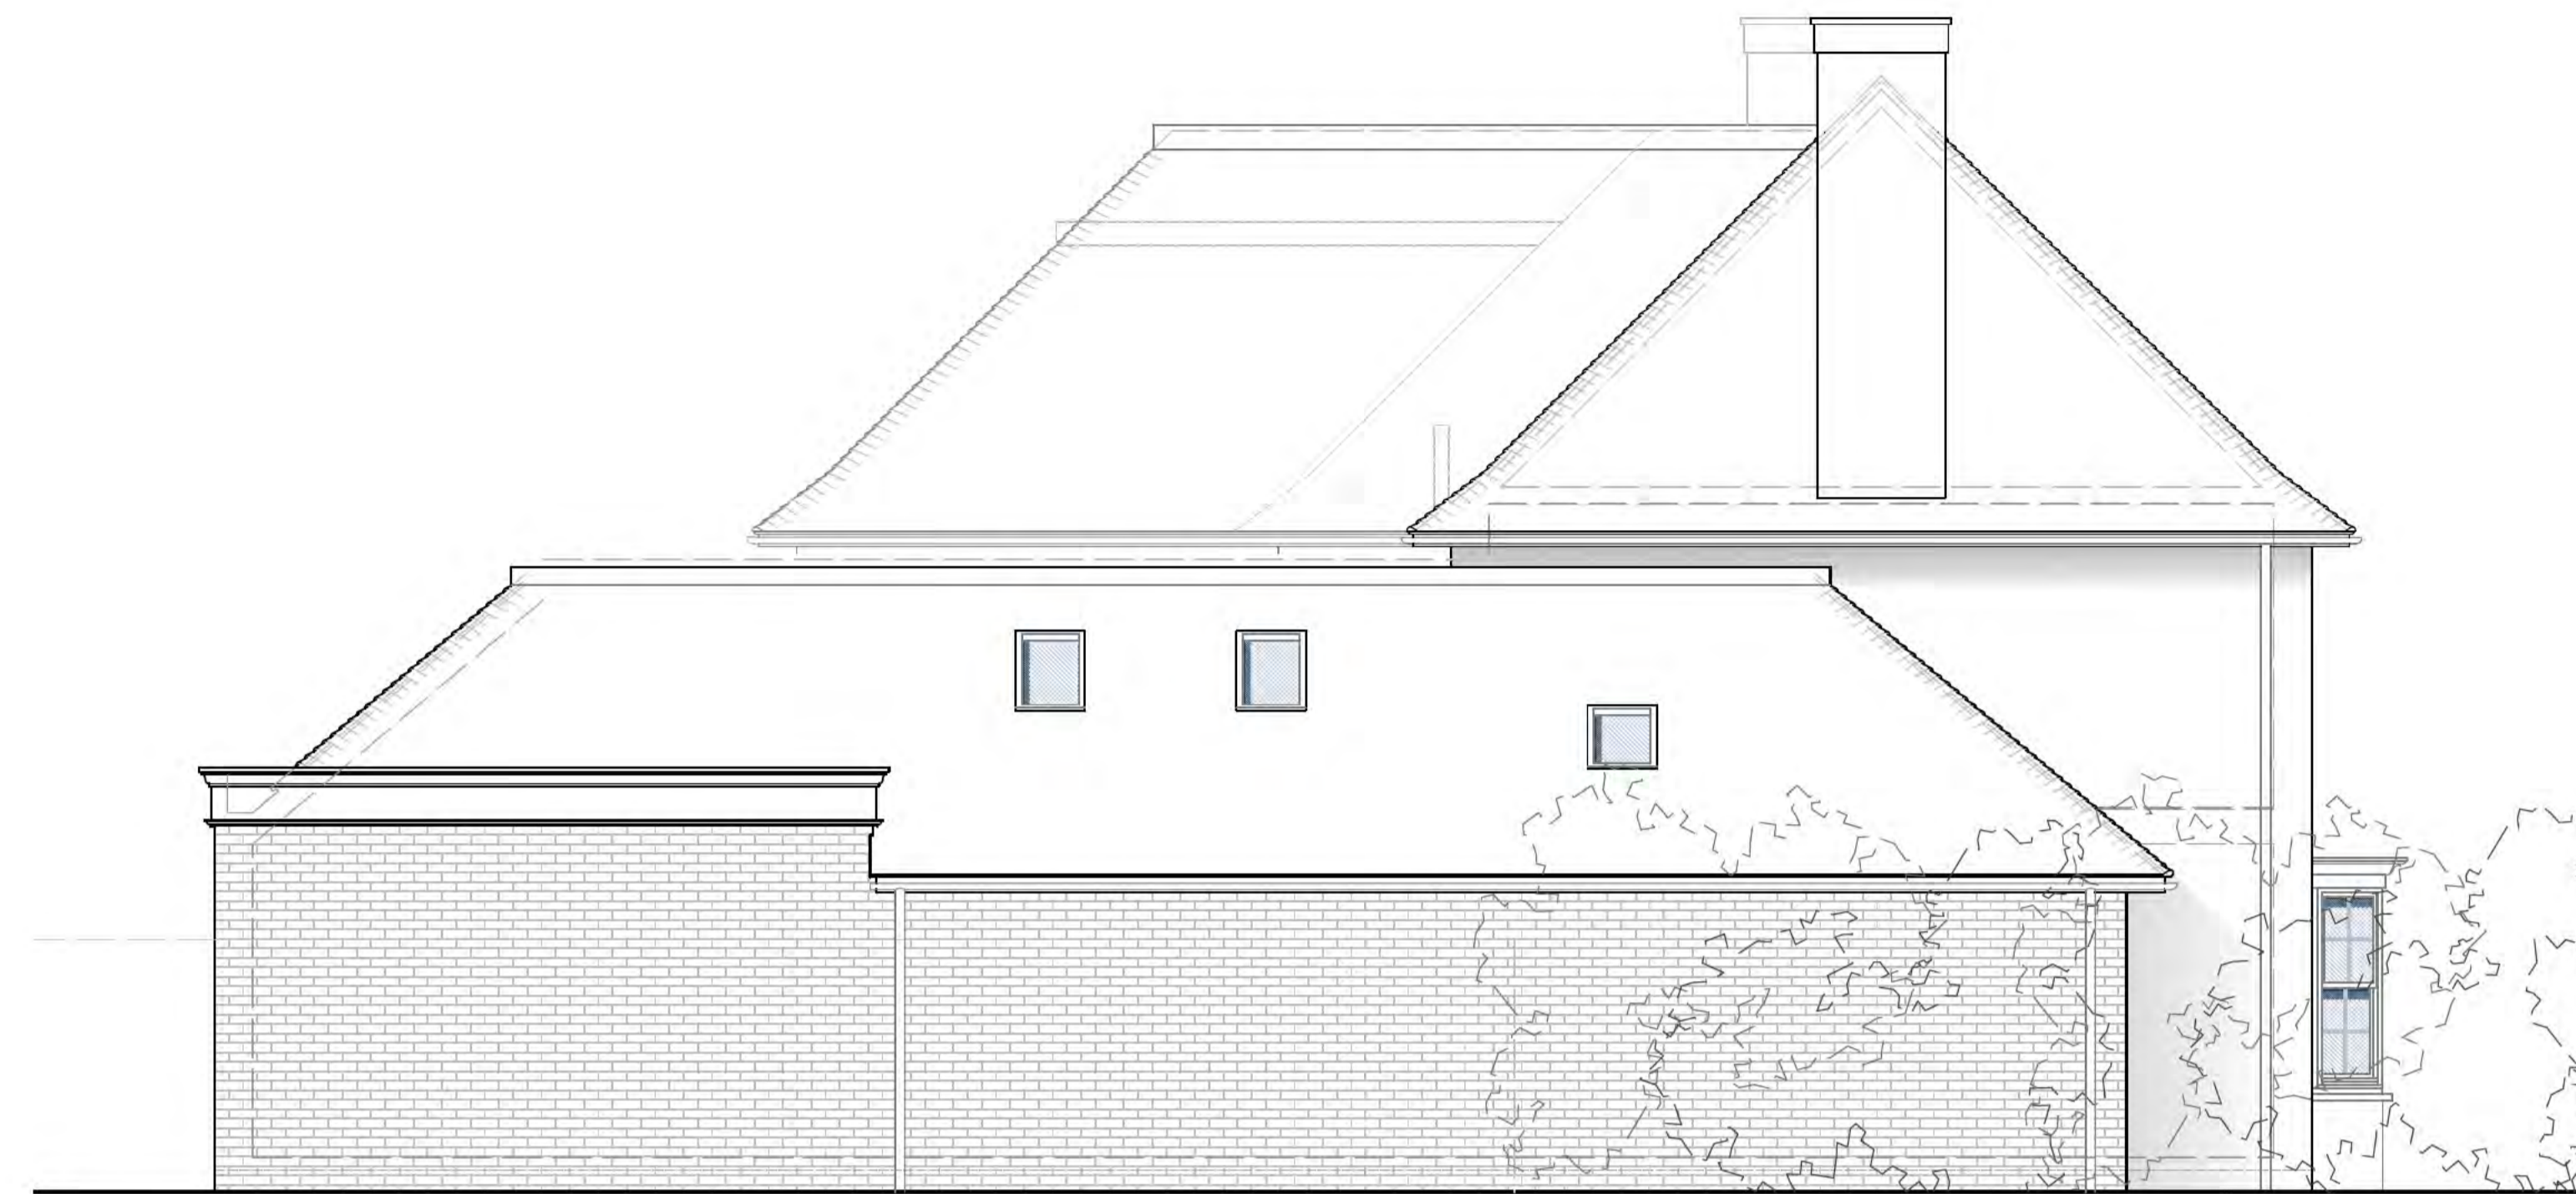

SIDE (SOUTH) ELEVATION



REAR (WEST) ELEVATION



SIDE (NORTH) ELEVATION







PLANNING ISSUE

PROJECT
33 WILLIAM WAY, LETCHWORTH GARDEN CITY
DRAWING TITLE
ELEVATIONS AS PROPOSED
DATE
FEBRUARY 2025
SHEET SIZE
A1

PROJECT REF
1957-1
DRAWING NO
010
REVISION
D

NOTES

Refer to figured dimensions only- do not scale from this drawing, other than for planning purposes.
All dimensions are to be checked on site and any discrepancies raised with the Architect.

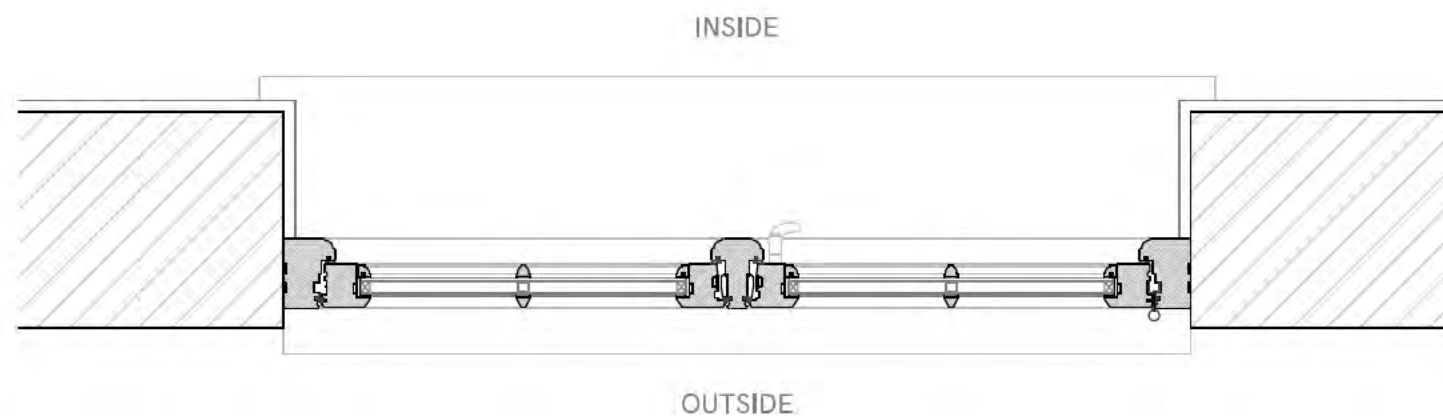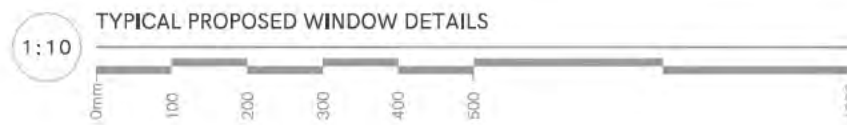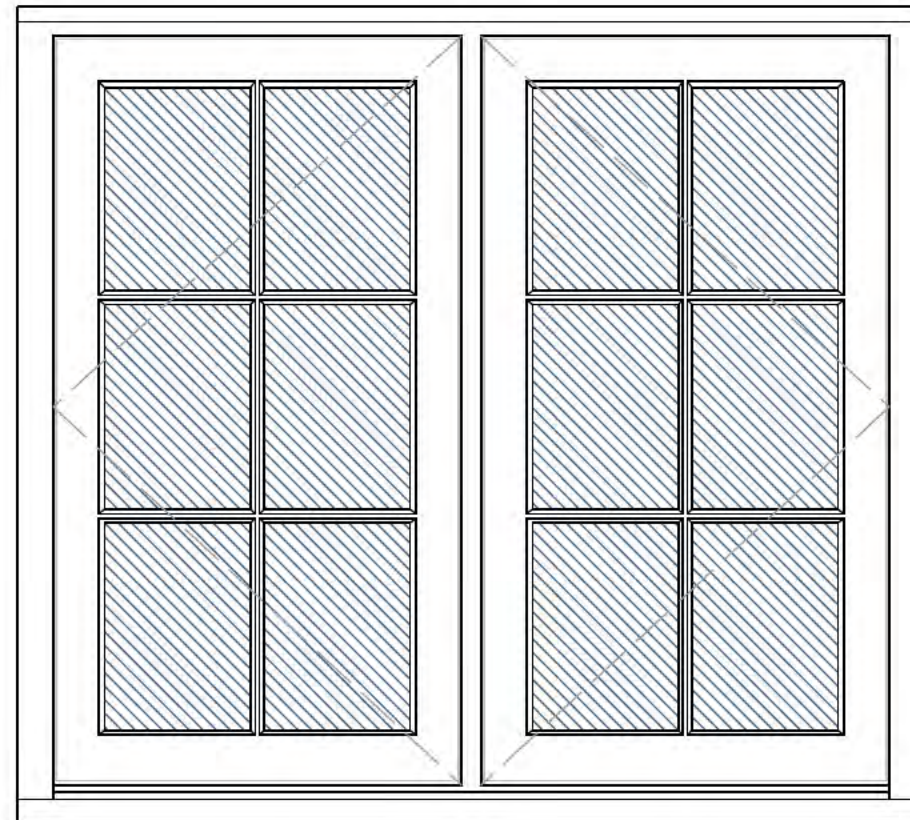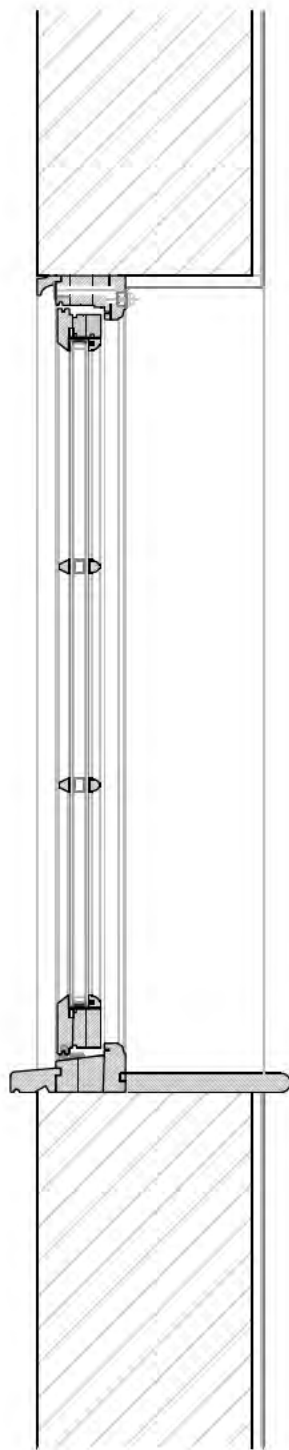


PLANNING ISSUE

PROJECT		
33 WILLIAN WAY, LETCHWORTH GARDEN CITY		
DRAWING TITLE		
TYPICAL PROPOSED WINDOW DETAILS		
DATE	SHEET SIZE	
FEBRUARY 2025	A3	
PROJECT REF	DRAWING NO	REVISION
1957-1	011	A

NOTES

Refer to figured dimensions only- do not scale from this drawing, other than for planning purposes.
All dimensions are to be checked on site and any discrepancies raised with the Architect.

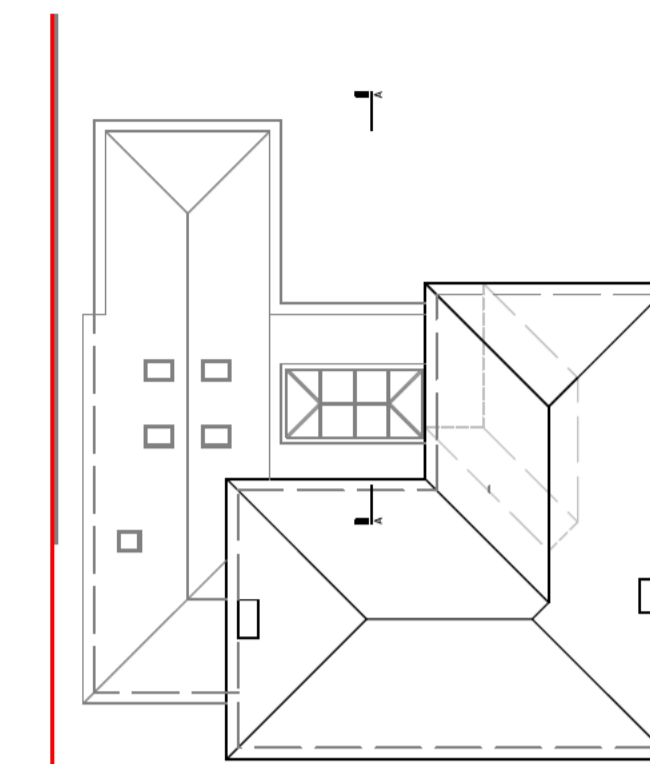

1:20 INDICATIVE PROPOSED SECTION AA
0m 500 1000 1500 2000



PLANNING ISSUE

PROJECT
33 WILLIAN WAY, LETCHWORTH GARDEN CITY
DRAWING TITLE
SECTION AA
DATE FEBRUARY 2025 SHEET SIZE A1
PROJECT REF DRAWING NO REVISION
1957-1 012 A