



19 21 23

EXISTING GROUND FLOOR

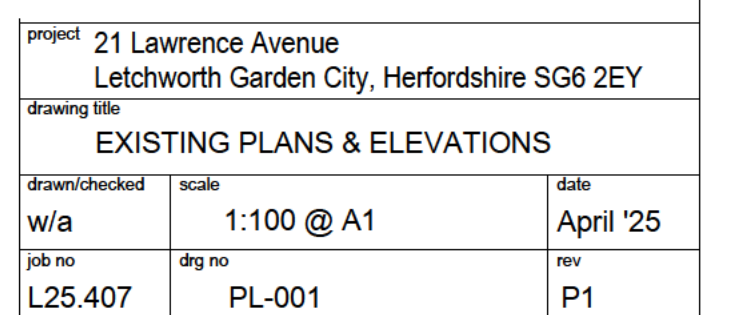

 

PROPOSED WEST FACING ELEVATION

A




PROPOSED NORTH FACING ELEVATION

B



PROPOSED EAST FACING ELEVATION

C

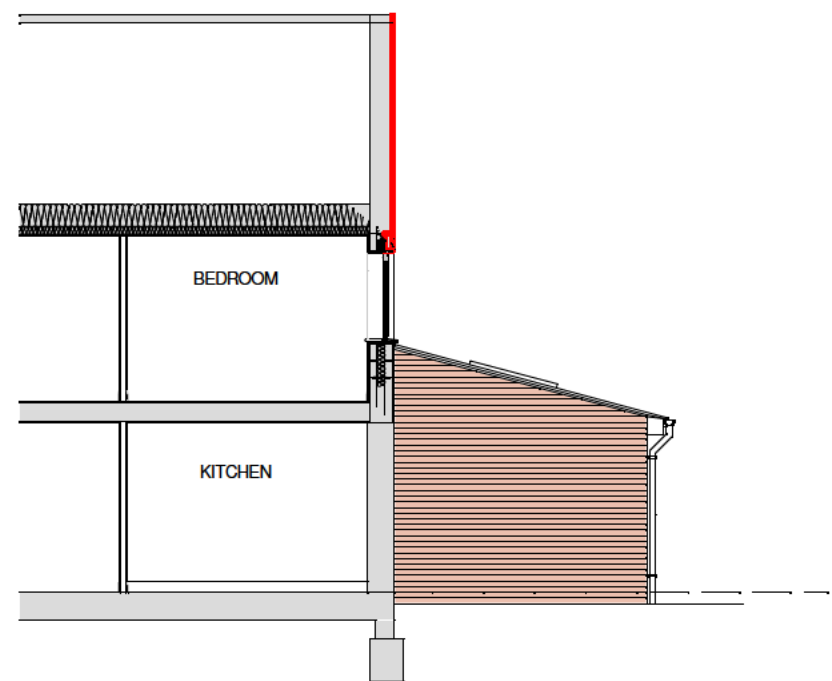


PROPOSED SOUTH FACING ELEVATION

D




SCALE - Metres 1:100

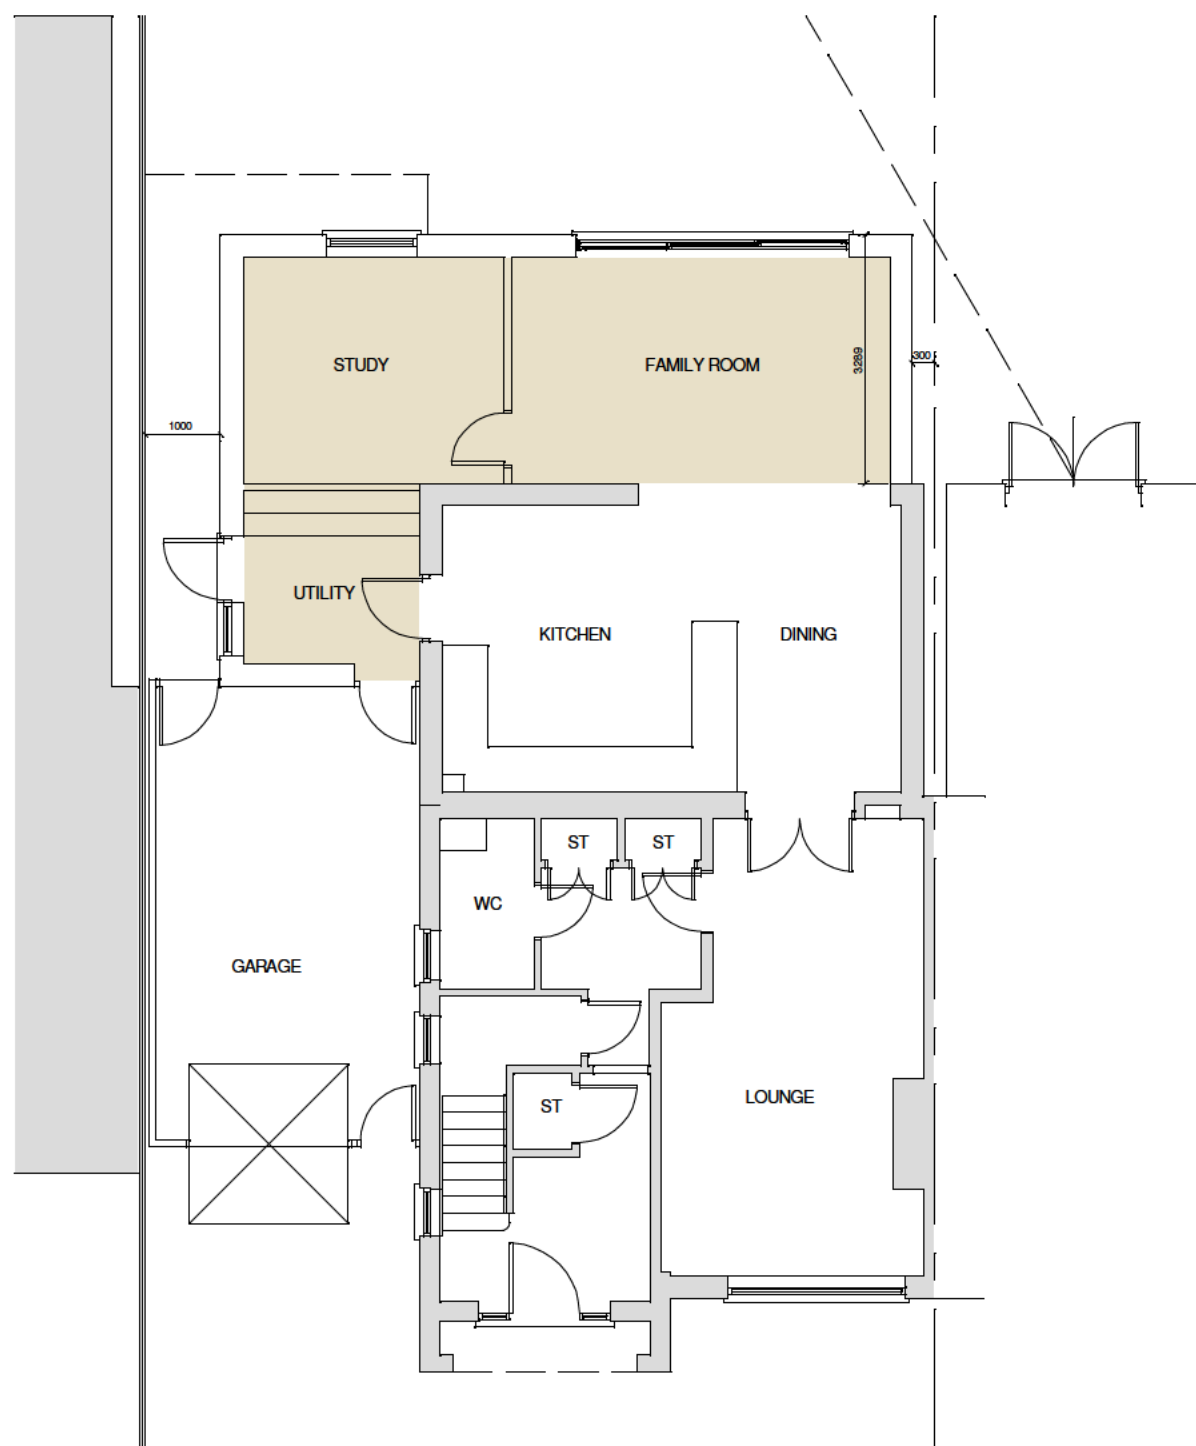


PROPOSED GROUND FLOOR

1

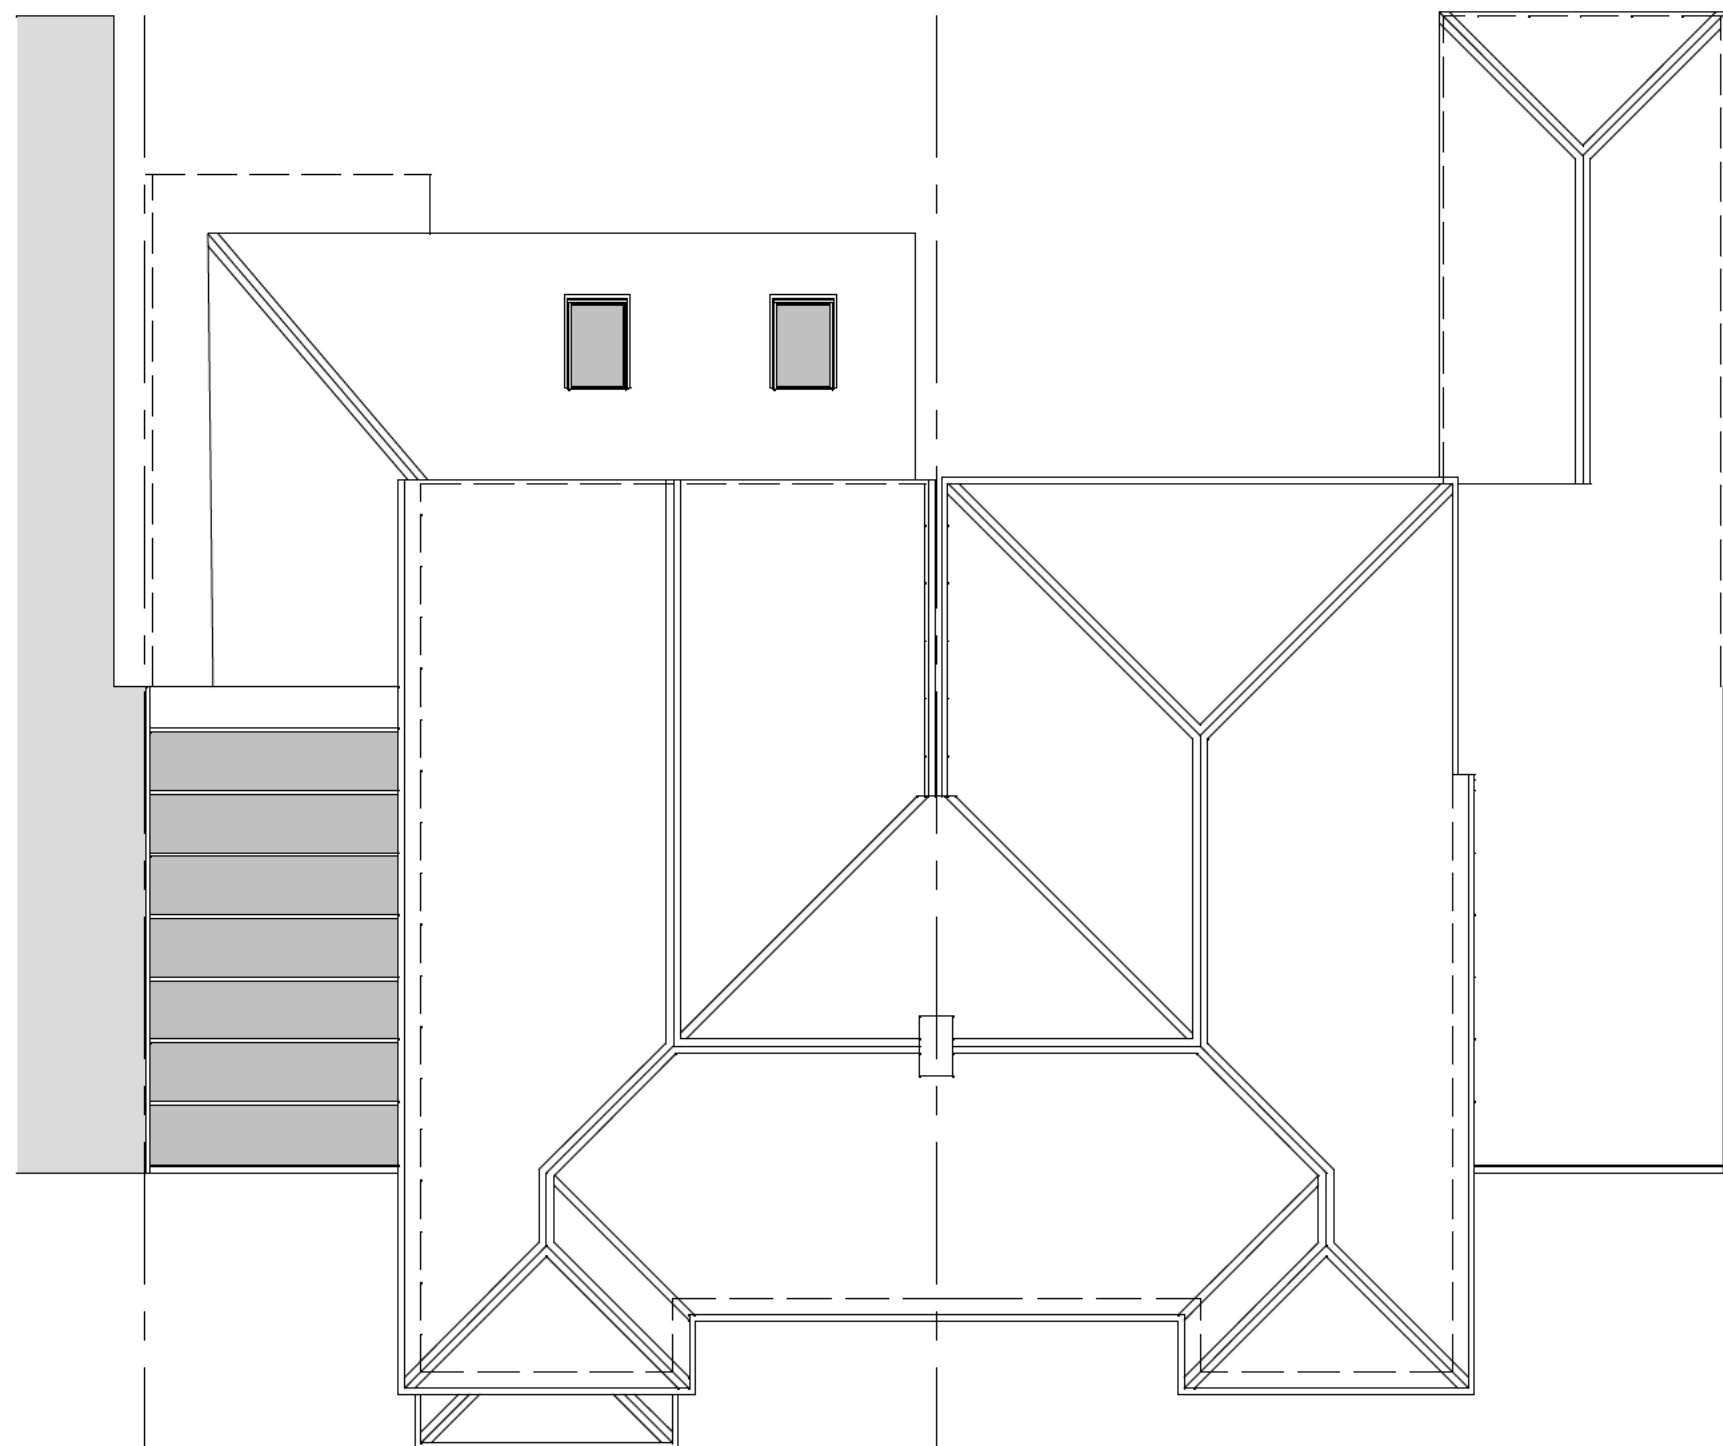


PROPOSED ROOF PLAN

1

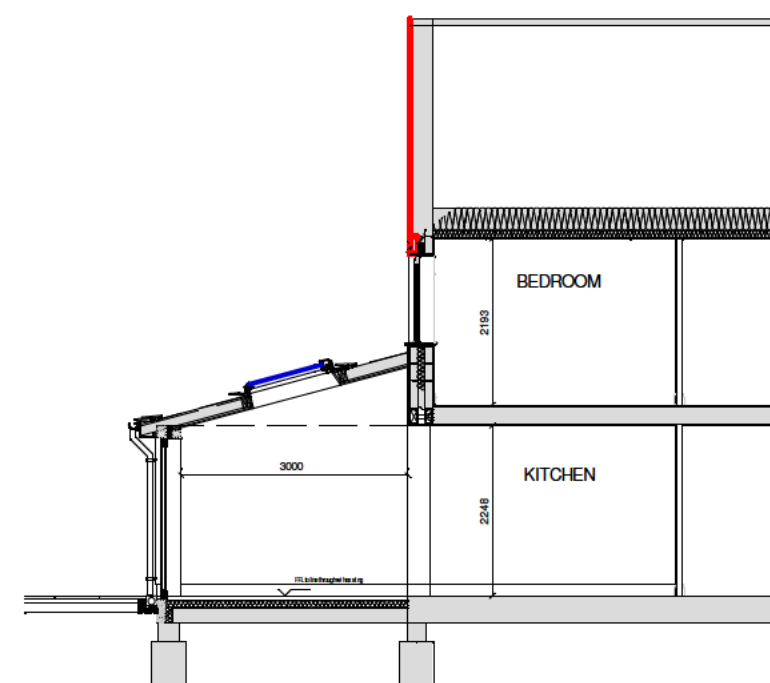

PROPOSED SECTION


A

 

SCALE - Metres 1:100


notes				
1 this drawing is copyright of				
P1	04.04.25	First issue for approval.		w
rev	date	description		by

project 21 Lawrence Avenue				
Letchworth Garden City, Hertfordshire SG6 2EY				
drawing title PROPOSED PLANS & ELEVATIONS				
drawn/checked	scale	date		
w/a	1:100 @ A1	April '25		
job no	drg no	rev		
L25.407	PL-002	P1		

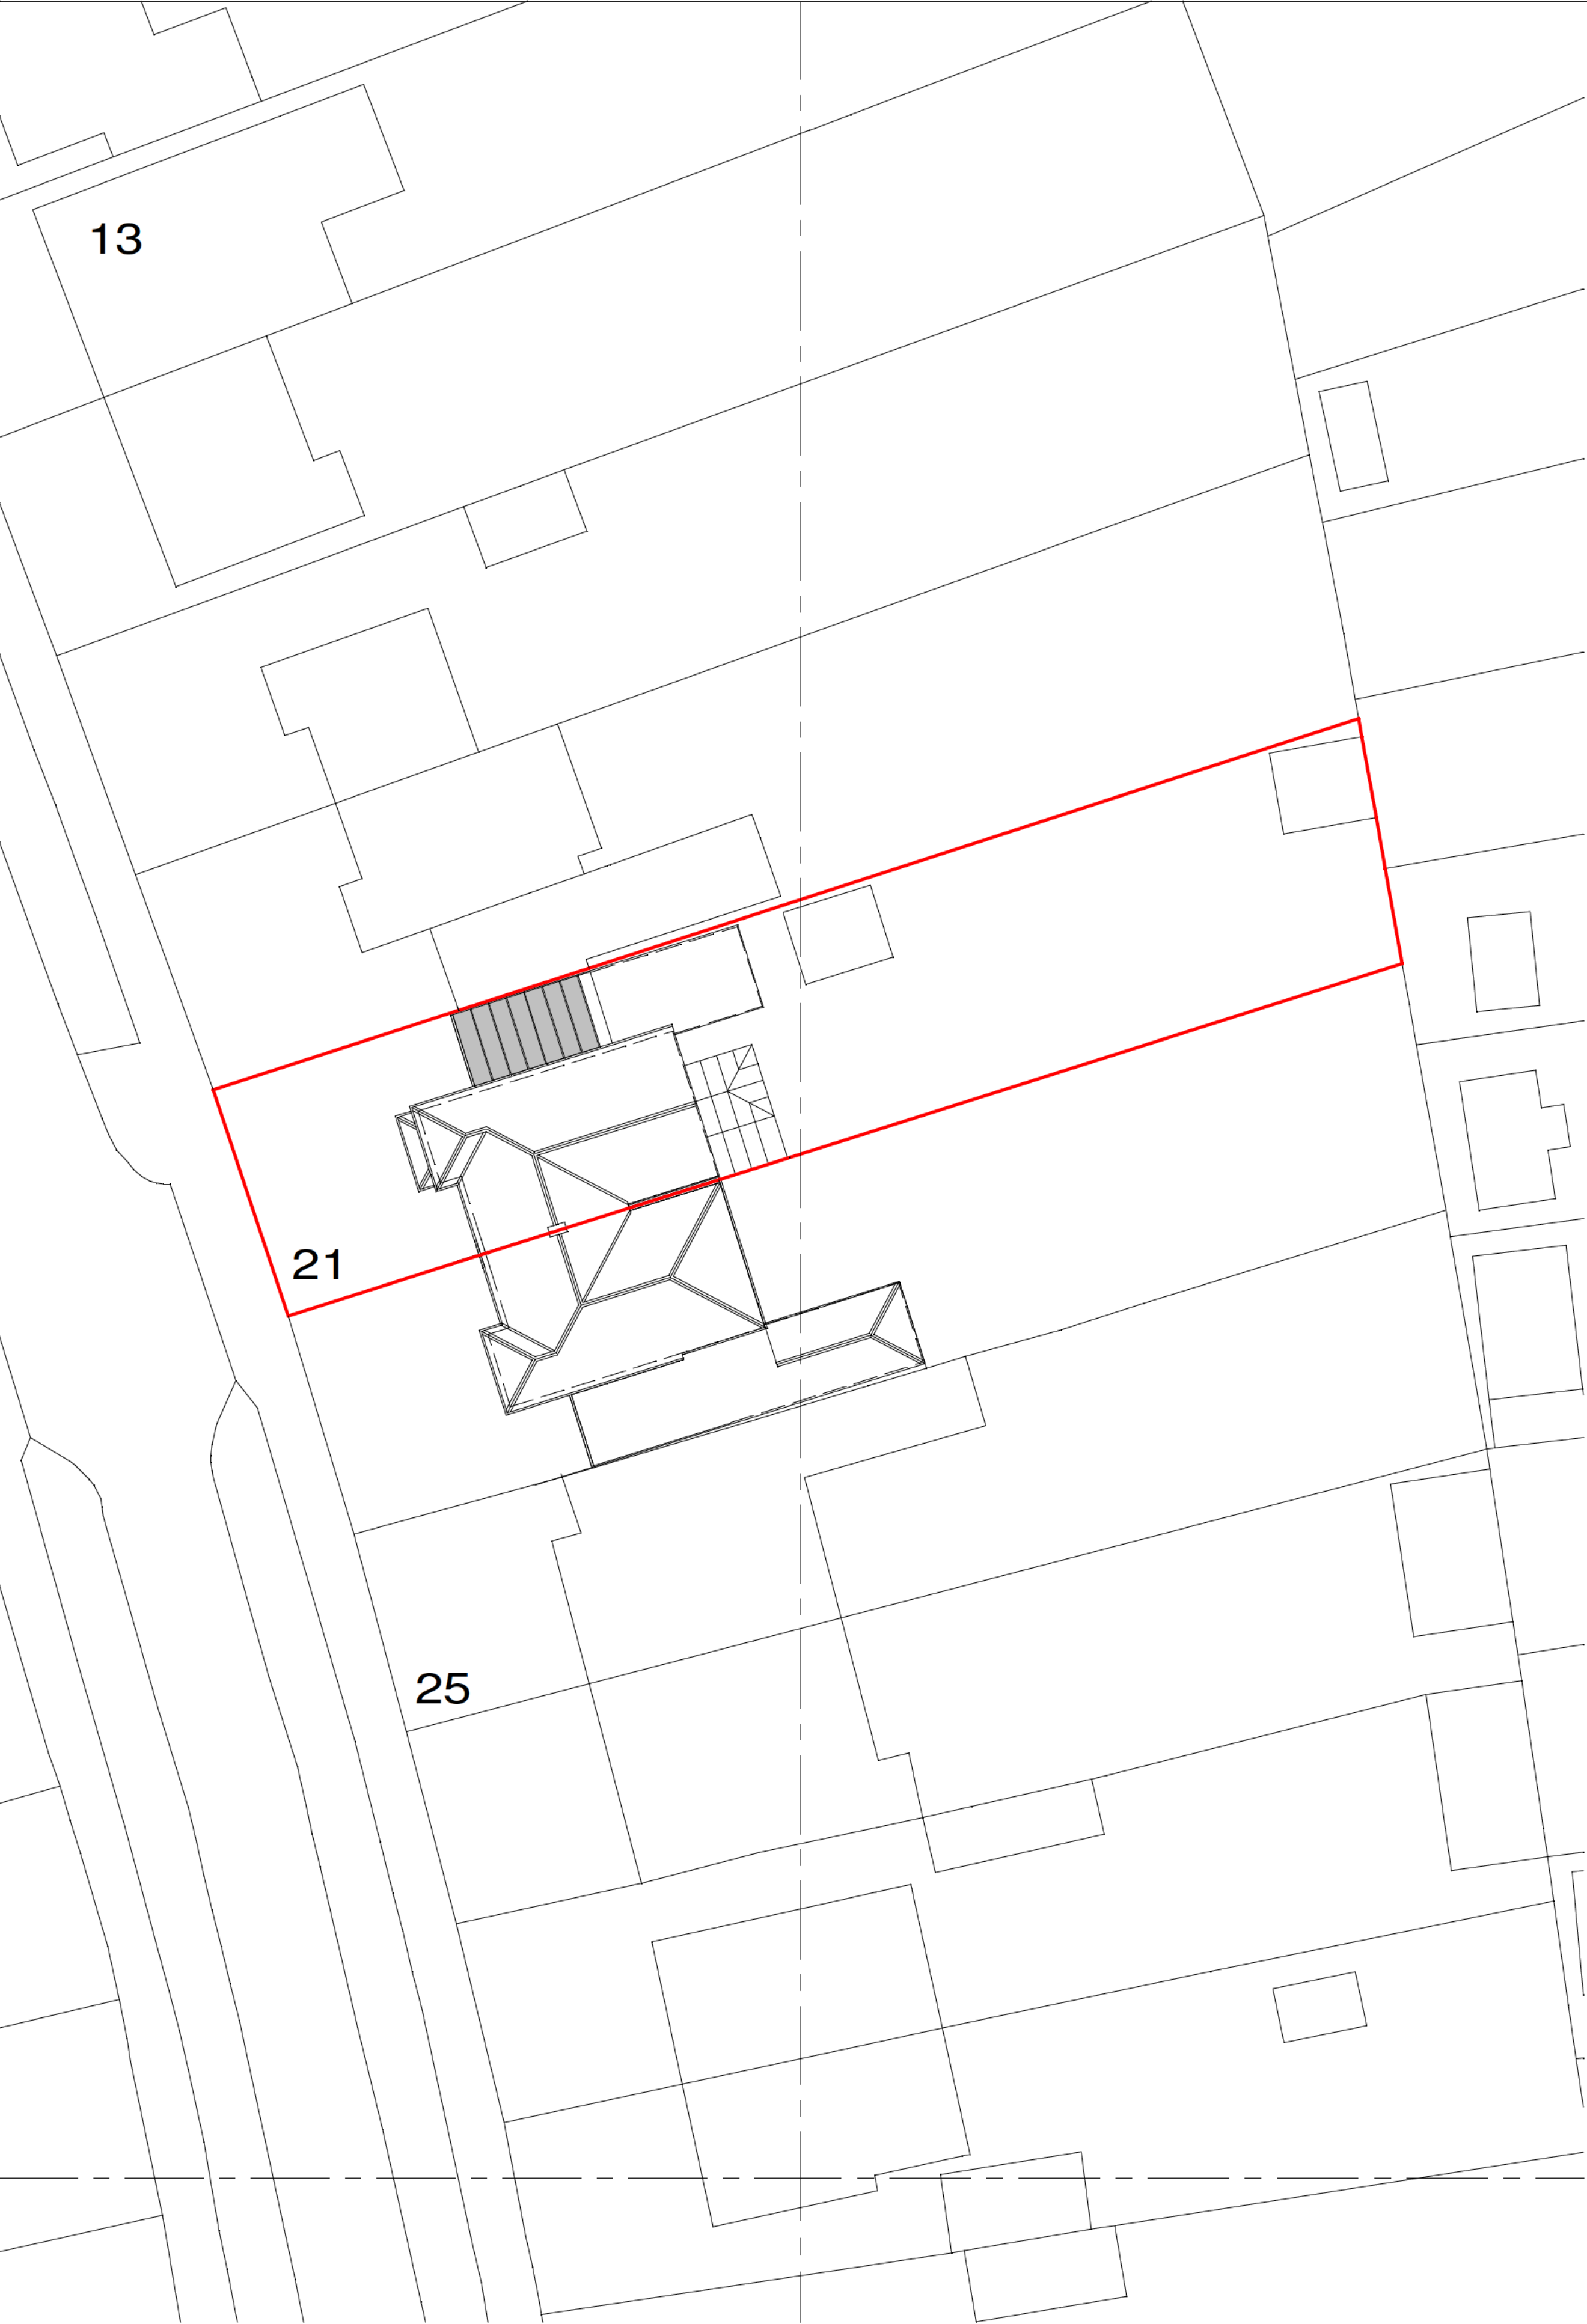

EXISTING BLOCK PLAN

0

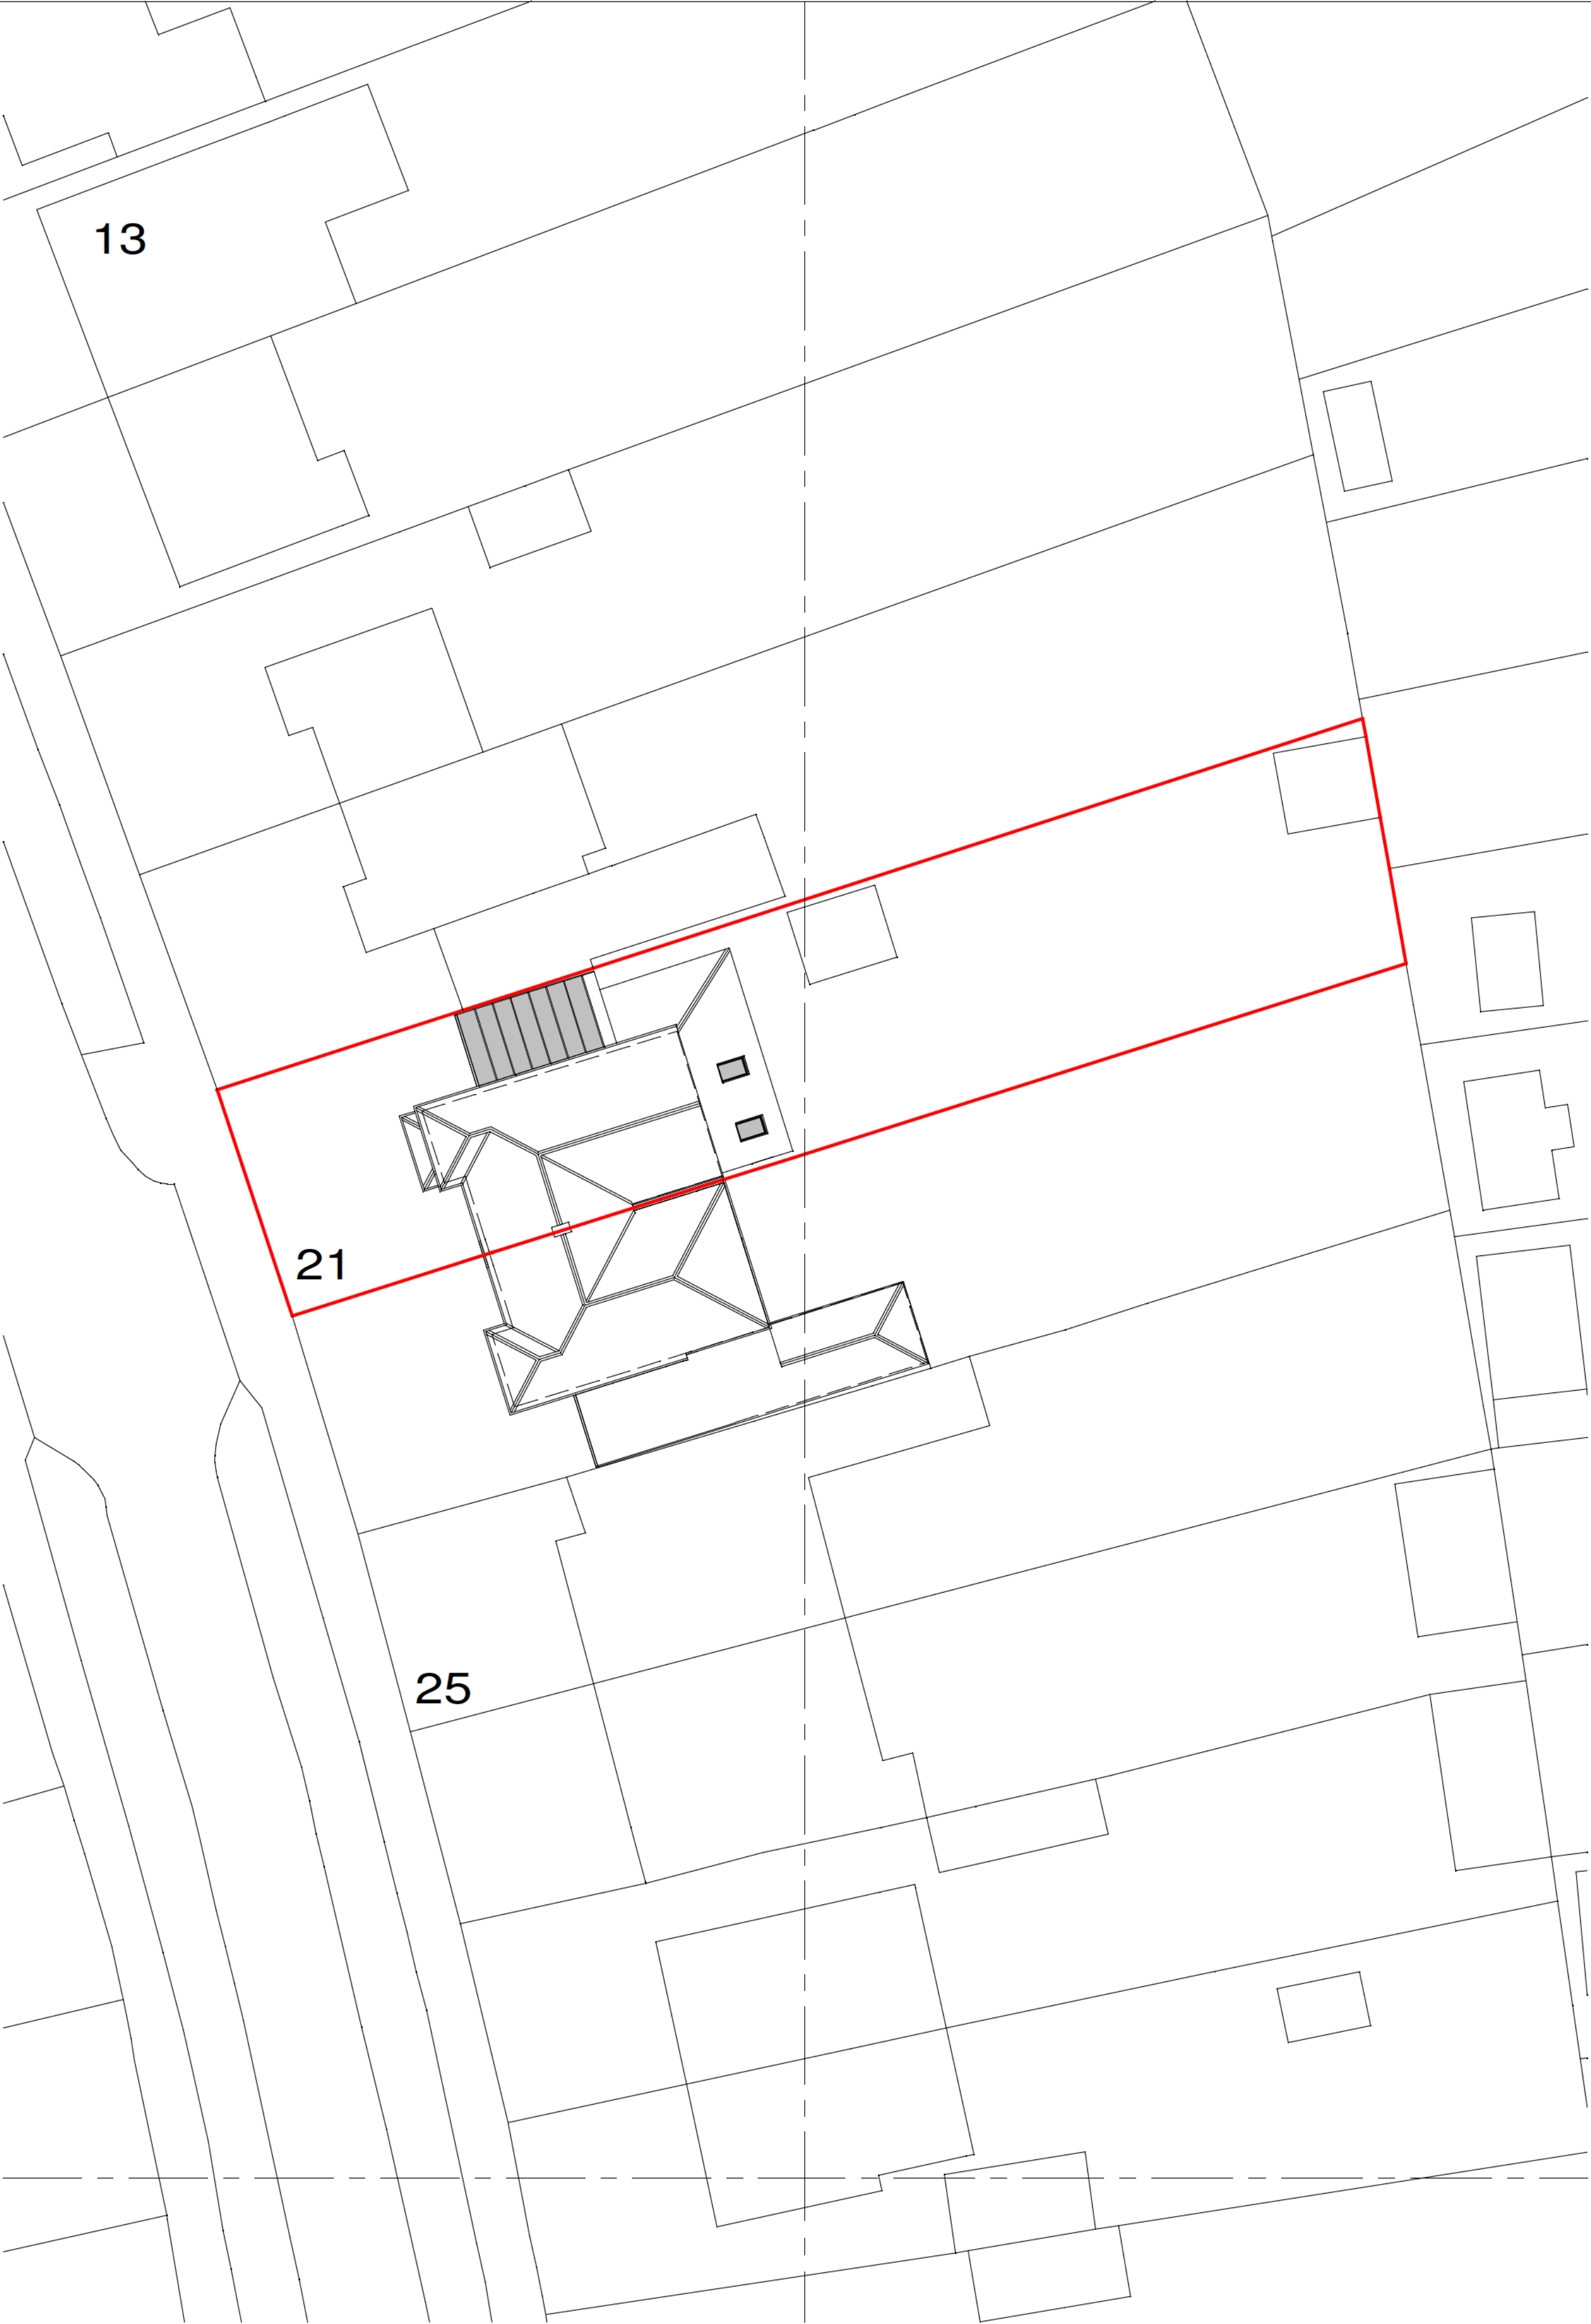

PROPOSED BLOCK PLAN

0

notes				
1 this drawing is copyright of				
P1	04.04.25	First issue for approval.		w
rev	date	description		by

project			21 Lawrence Avenue Letchworth Garden City, Hertfordshire SG6 2EY		
drawing title					
EXISTING & PROPOSED BLOCK PLAN					
drawn/checked		scale		date	
w/a		1:200 @ A1		April '25	
job no		drg no		rev	
L25.407		PL-003		P1	