

Ordnance Survey, (c) Crown Copyright 2025. All rights reserved. Licence number 100022432

Project	Proposed Redevelopment 17 Pasture Road Letchworth Herts. SG6 3LP		
Title	Location Plan		
Scale	1/1250 @ A4	Drg. No	602-001
Date	April 2025		



PLANNING DRAWING

Notes
All dimensions to be checked on site prior to the commencement of construction and any discrepancy reported to the construction manager.

This drawing may not be reproduced without written consent

All copyrights reserved

Metric drawing all imperial dims approximate subcontractors MUST ensure they have the latest issue drawing before they commence work on site.



Front Elevation (West)





Side Elevation (South)




Rear Elevation (East)



Side Elevation (North)

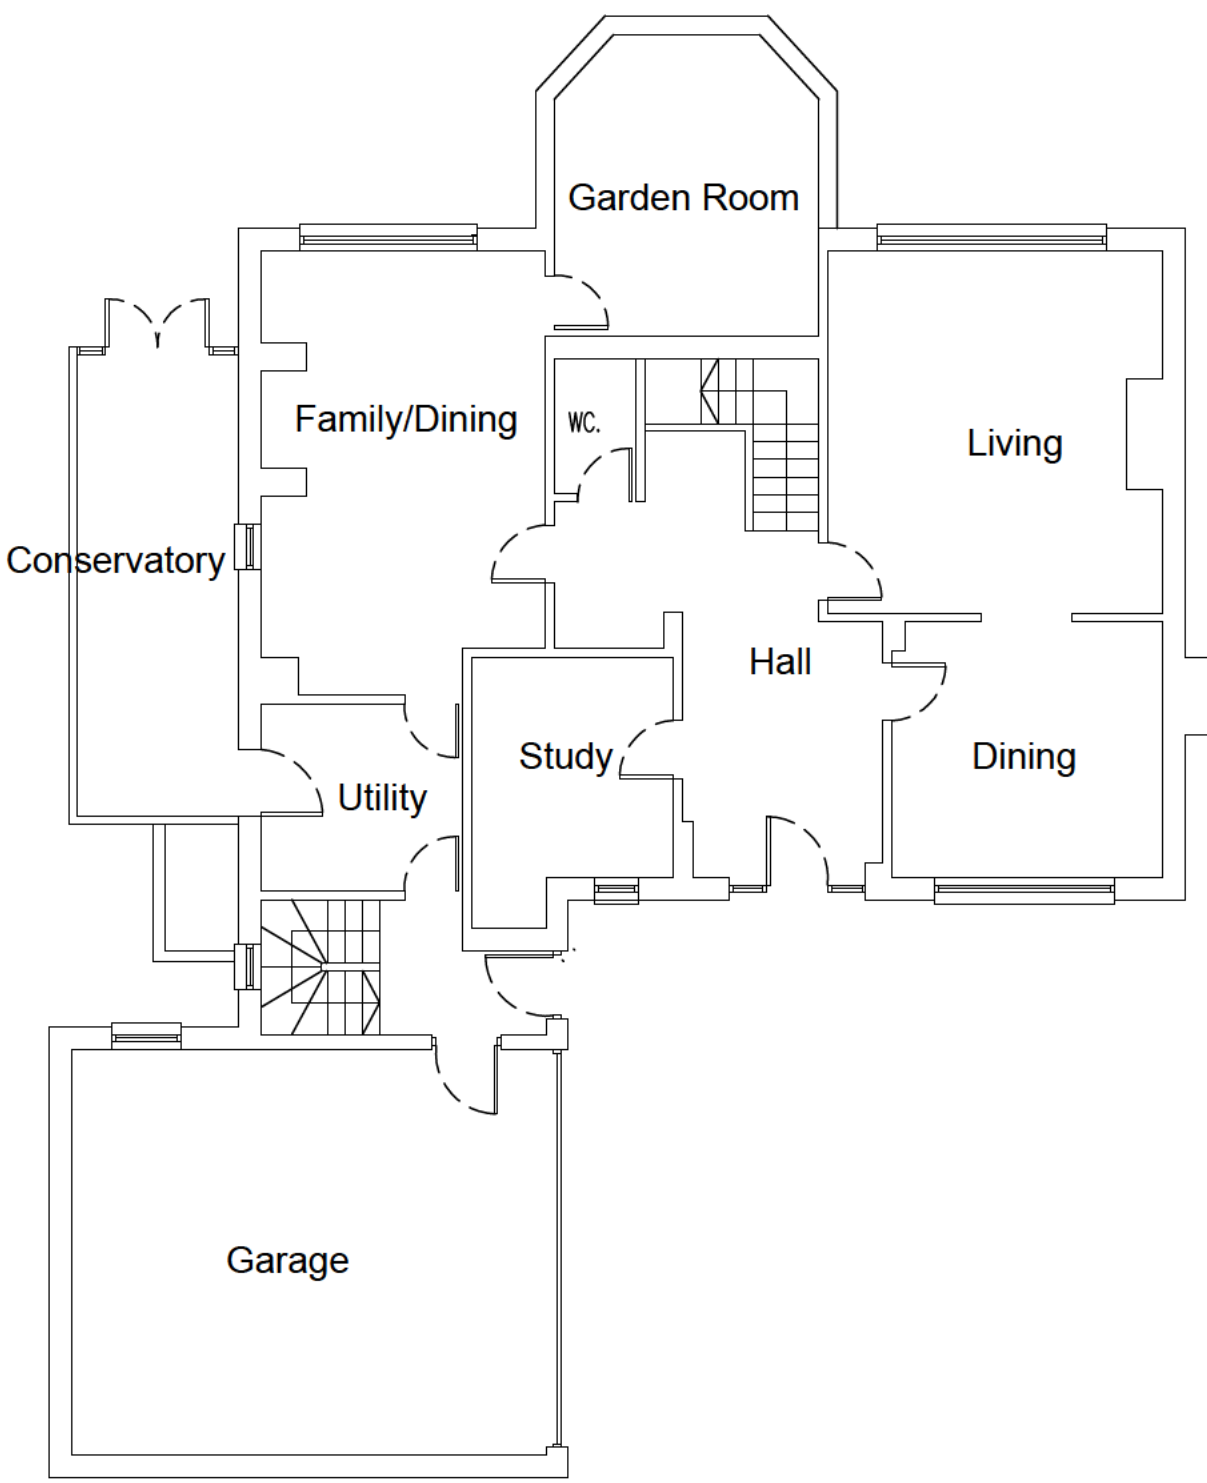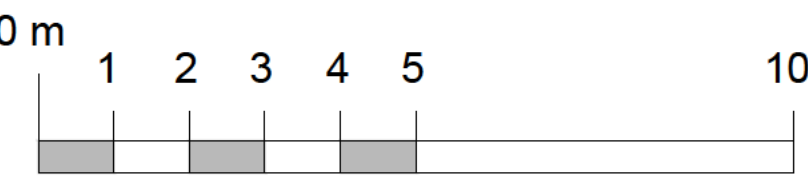

Ground Floor Plan

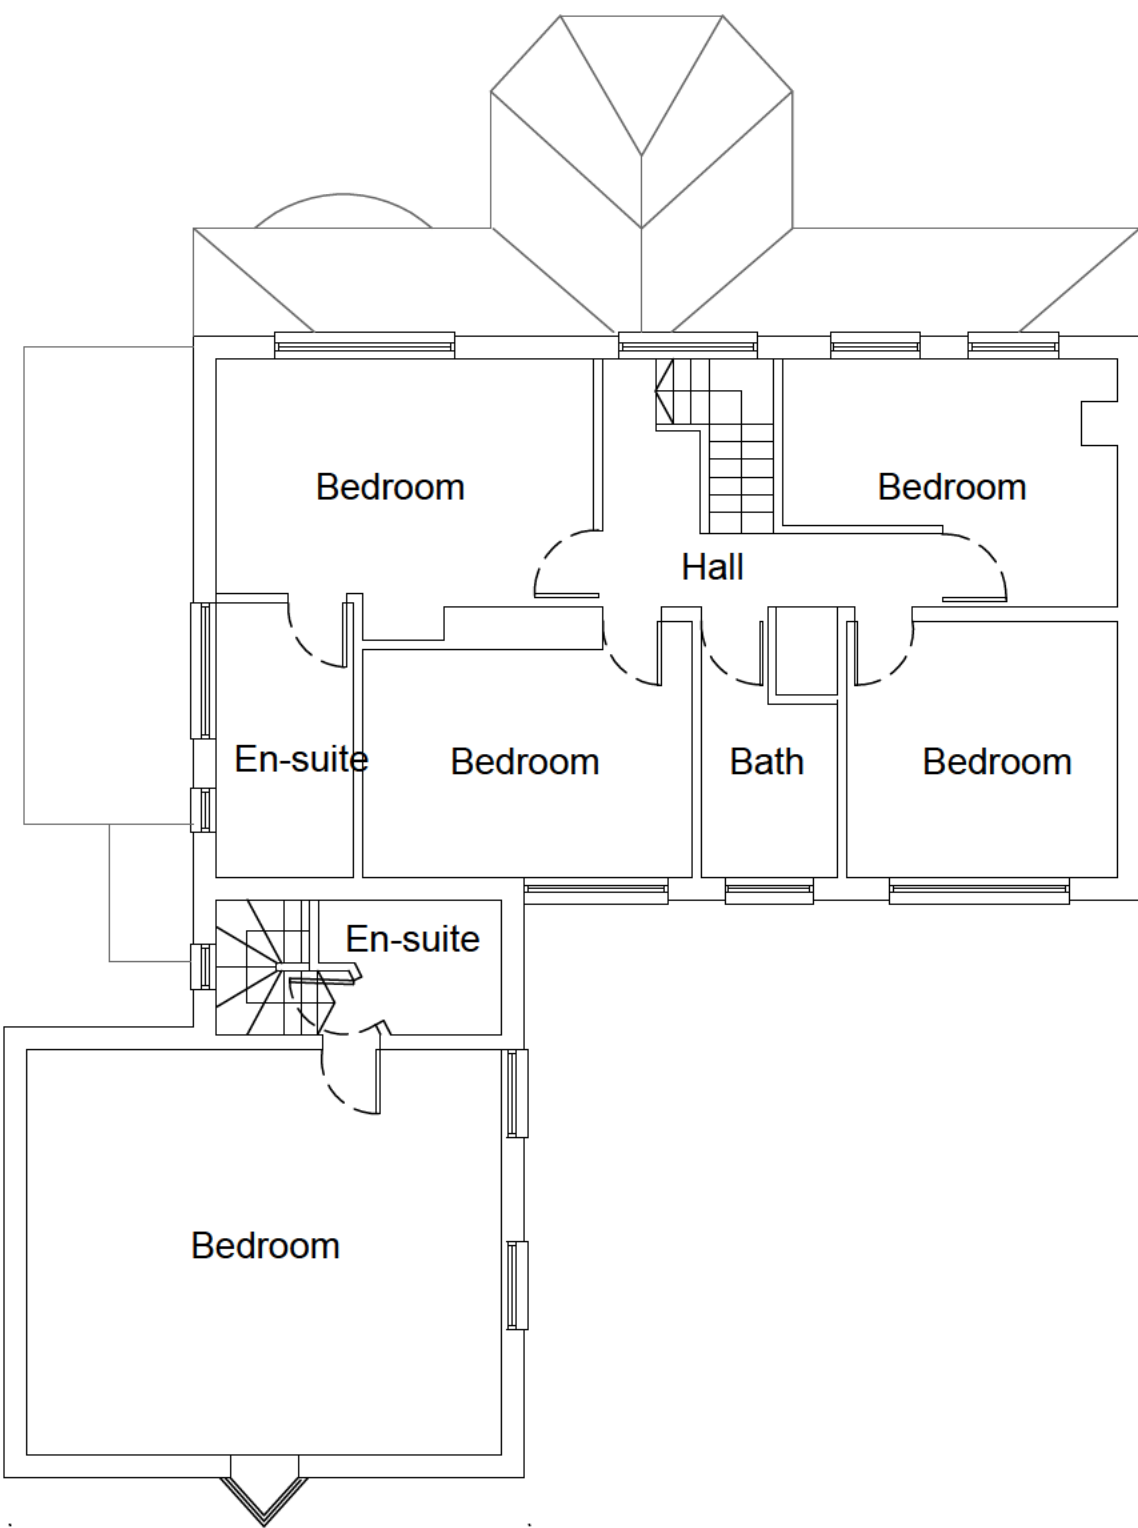

First Floor Plan

A May 2025 Planning and Heritage Application	
Rev.	Date
Project	
Proposed Redevelopment	
17 Pasture Road	
Letchworth	
Herts. SG6 3LP	
Title	
As Existing	
Scale	1/100 (at A1)
	Drg. No
Date	March 2025
	602-00


PLANNING DRAWING

Notes
All dimensions to be checked on site prior to the commencement of construction and any discrepancy reported to the construction manager.



This drawing may not be reproduced without written consent

All copyrights reserved

Metric drawing all imperial dims approximate
subcontractors MUST ensure they have the
latest issue drawing before they commence
work on site.

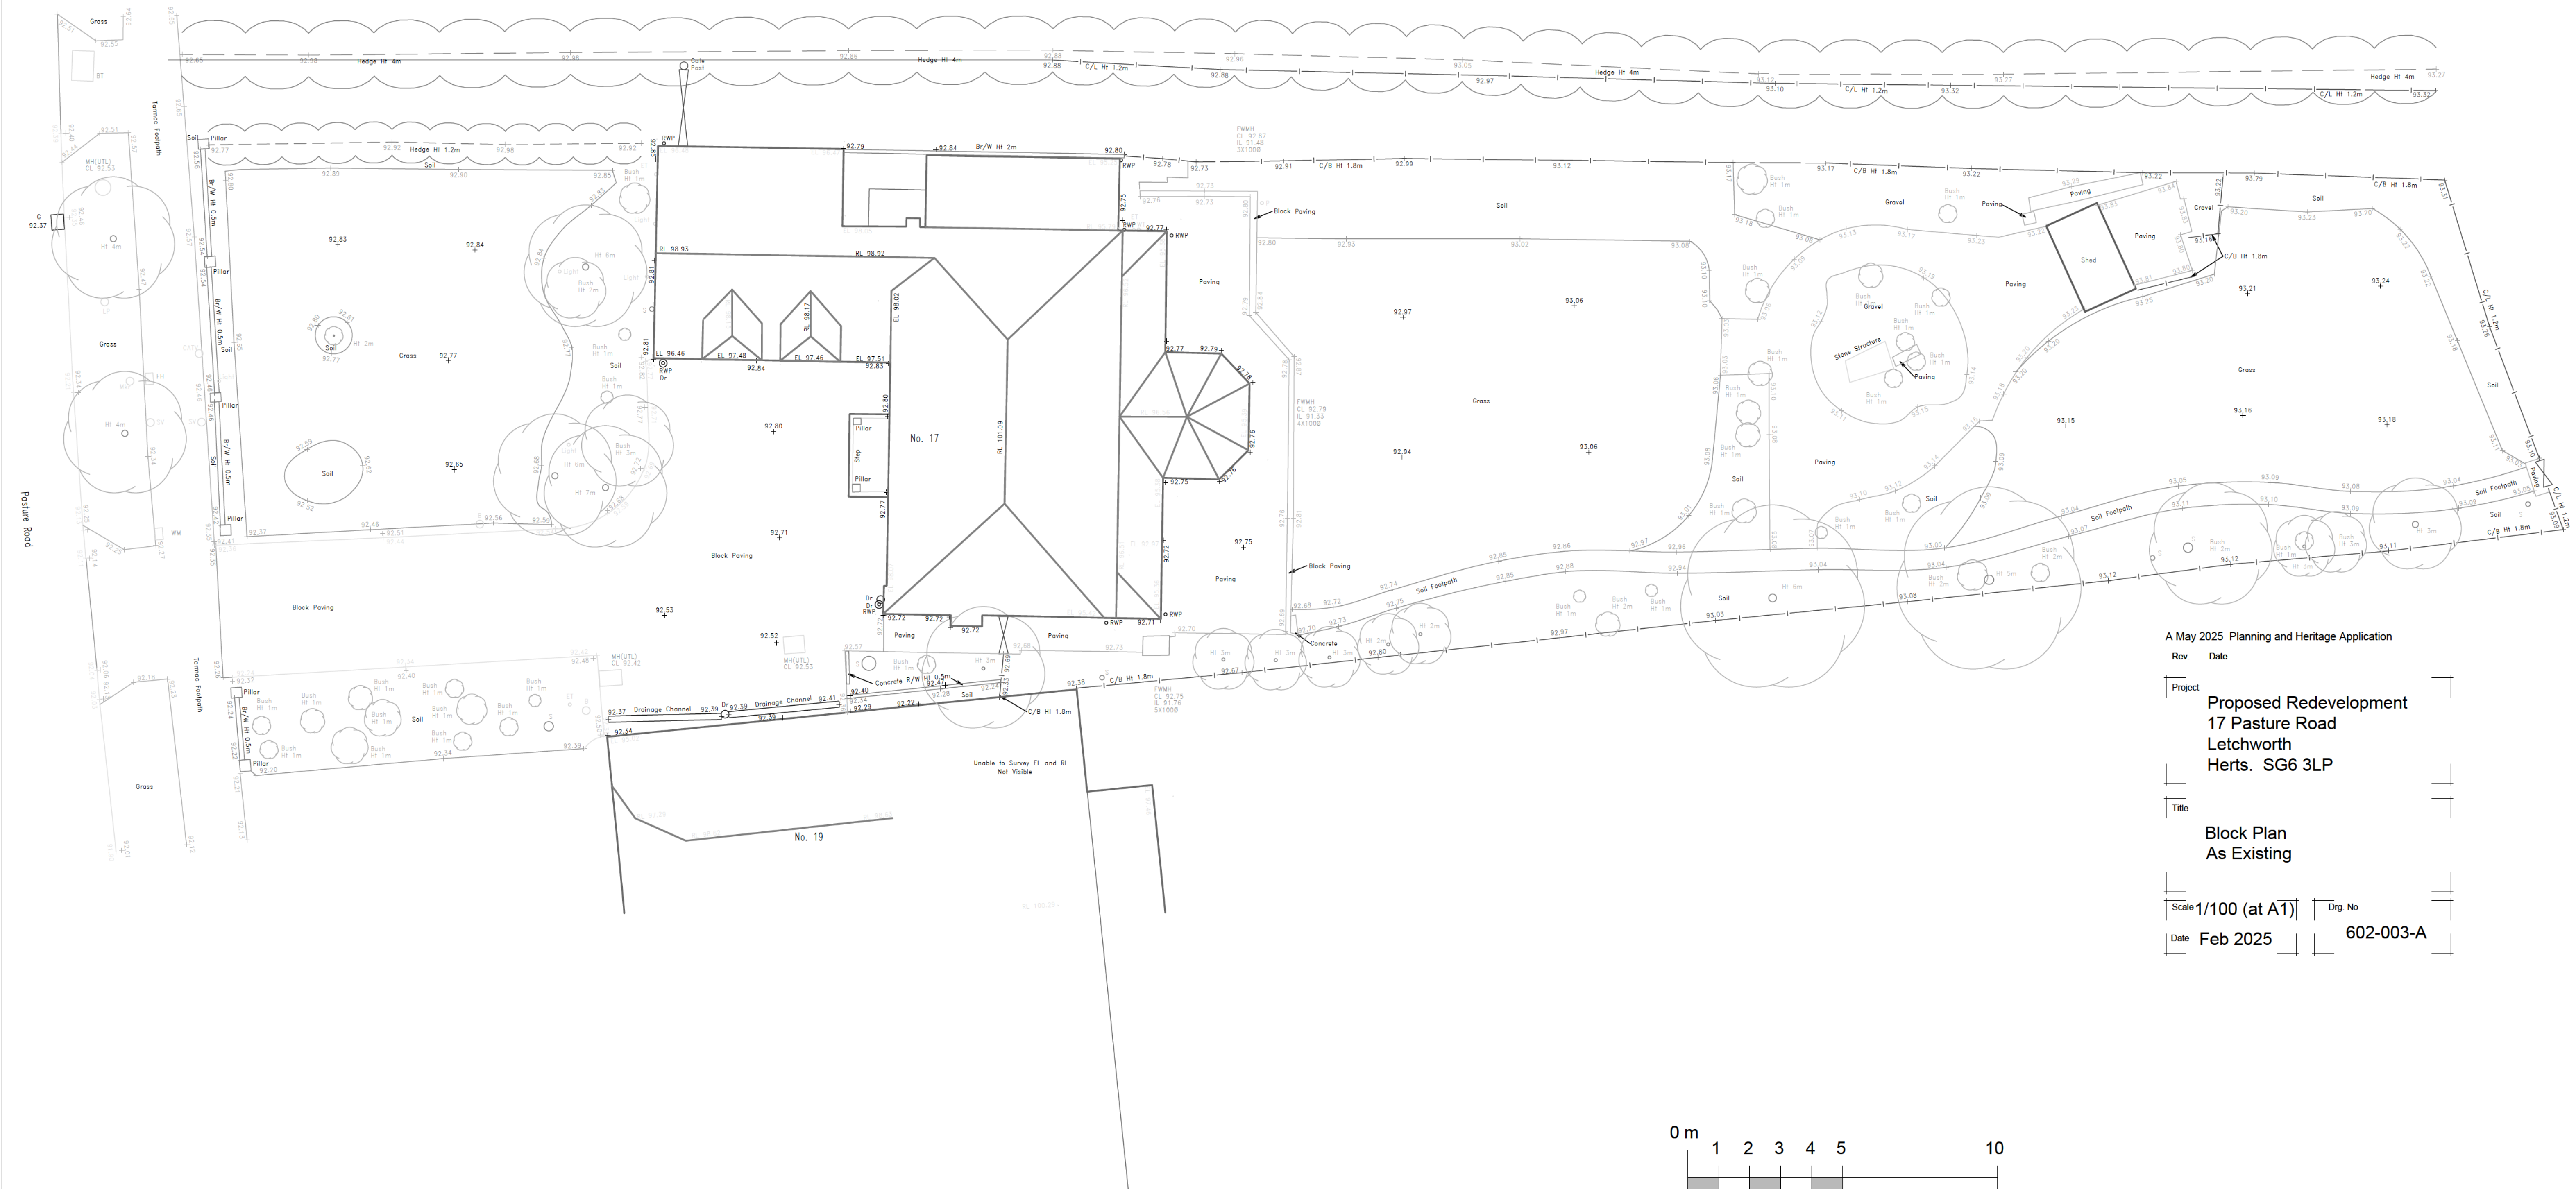

PLANNING DRAWING

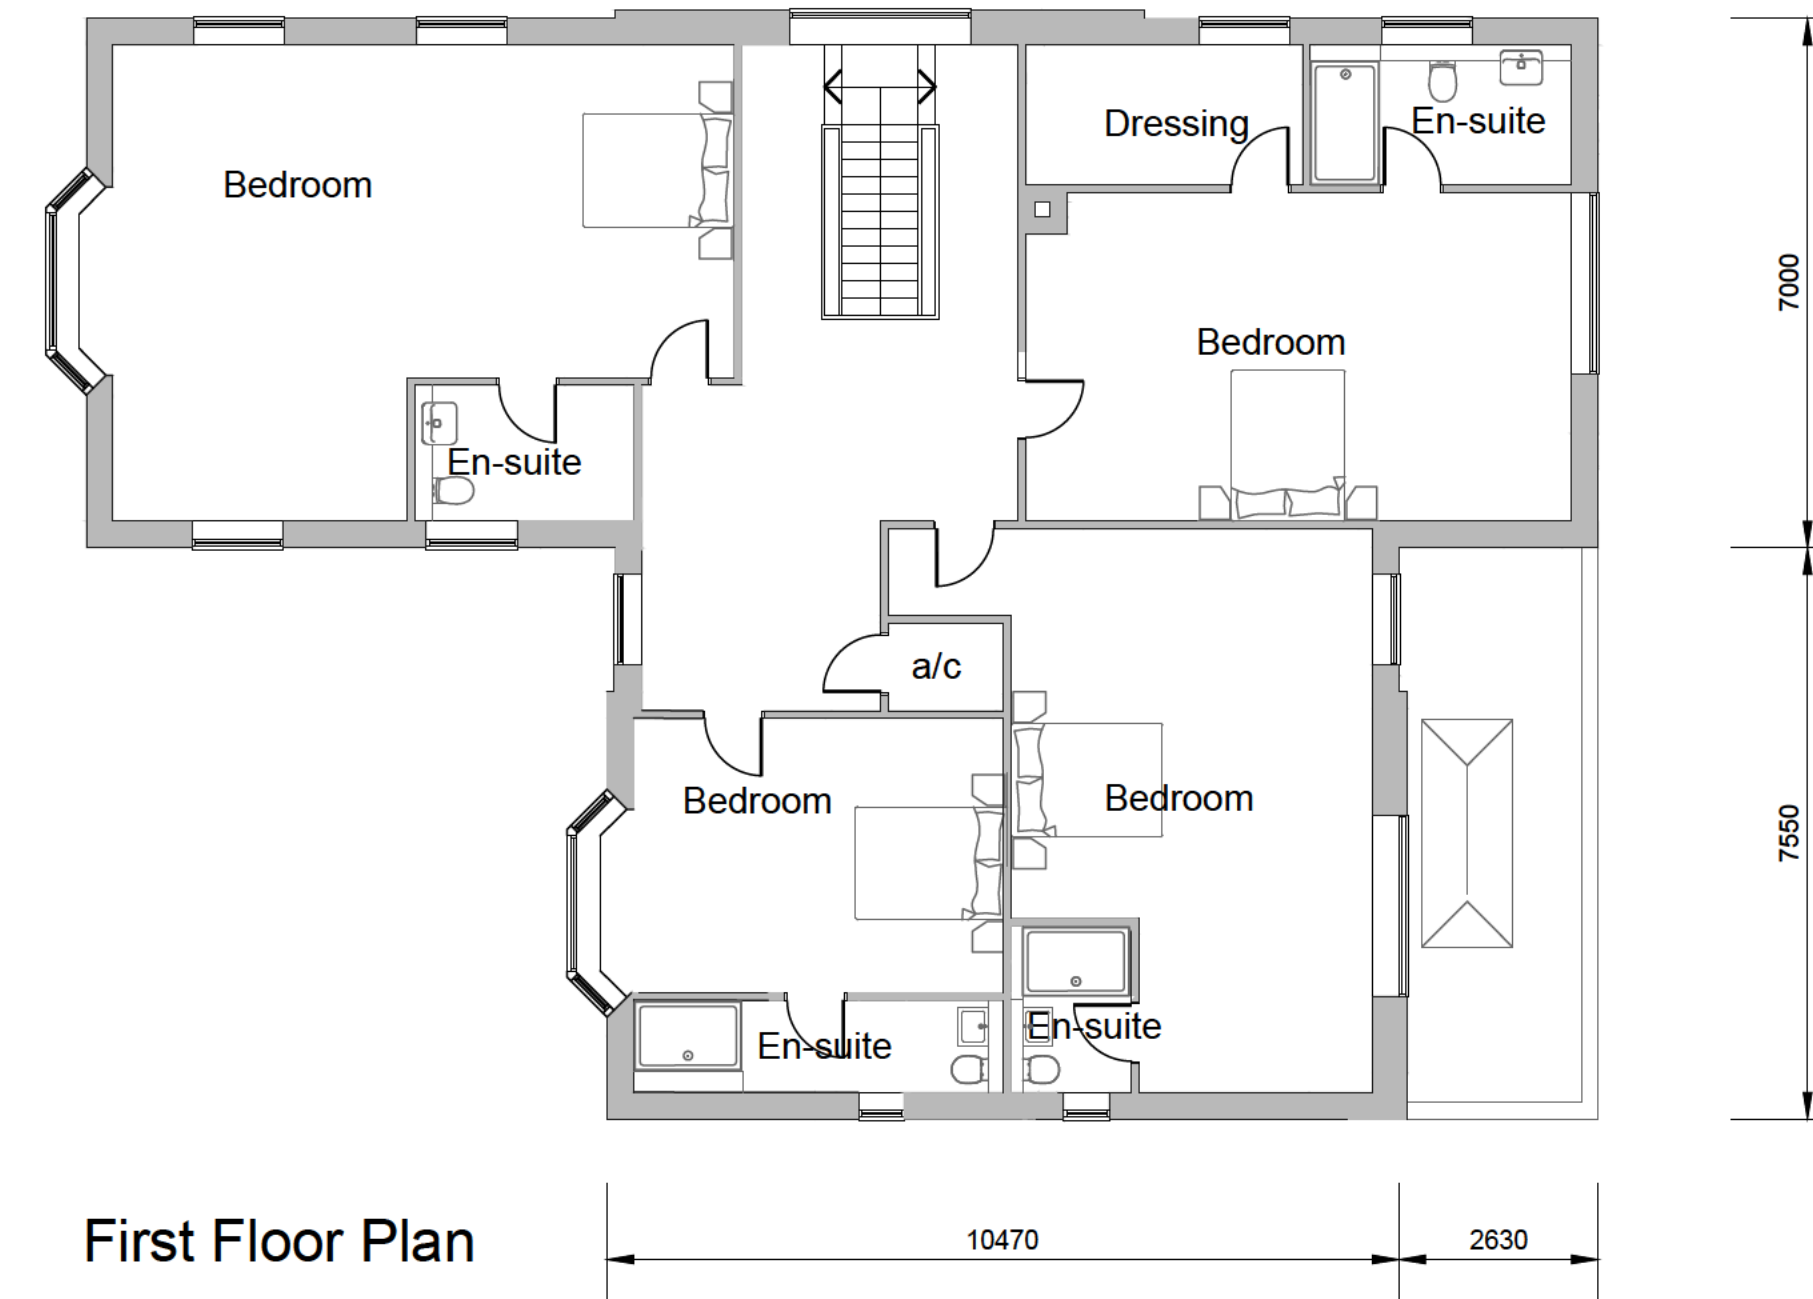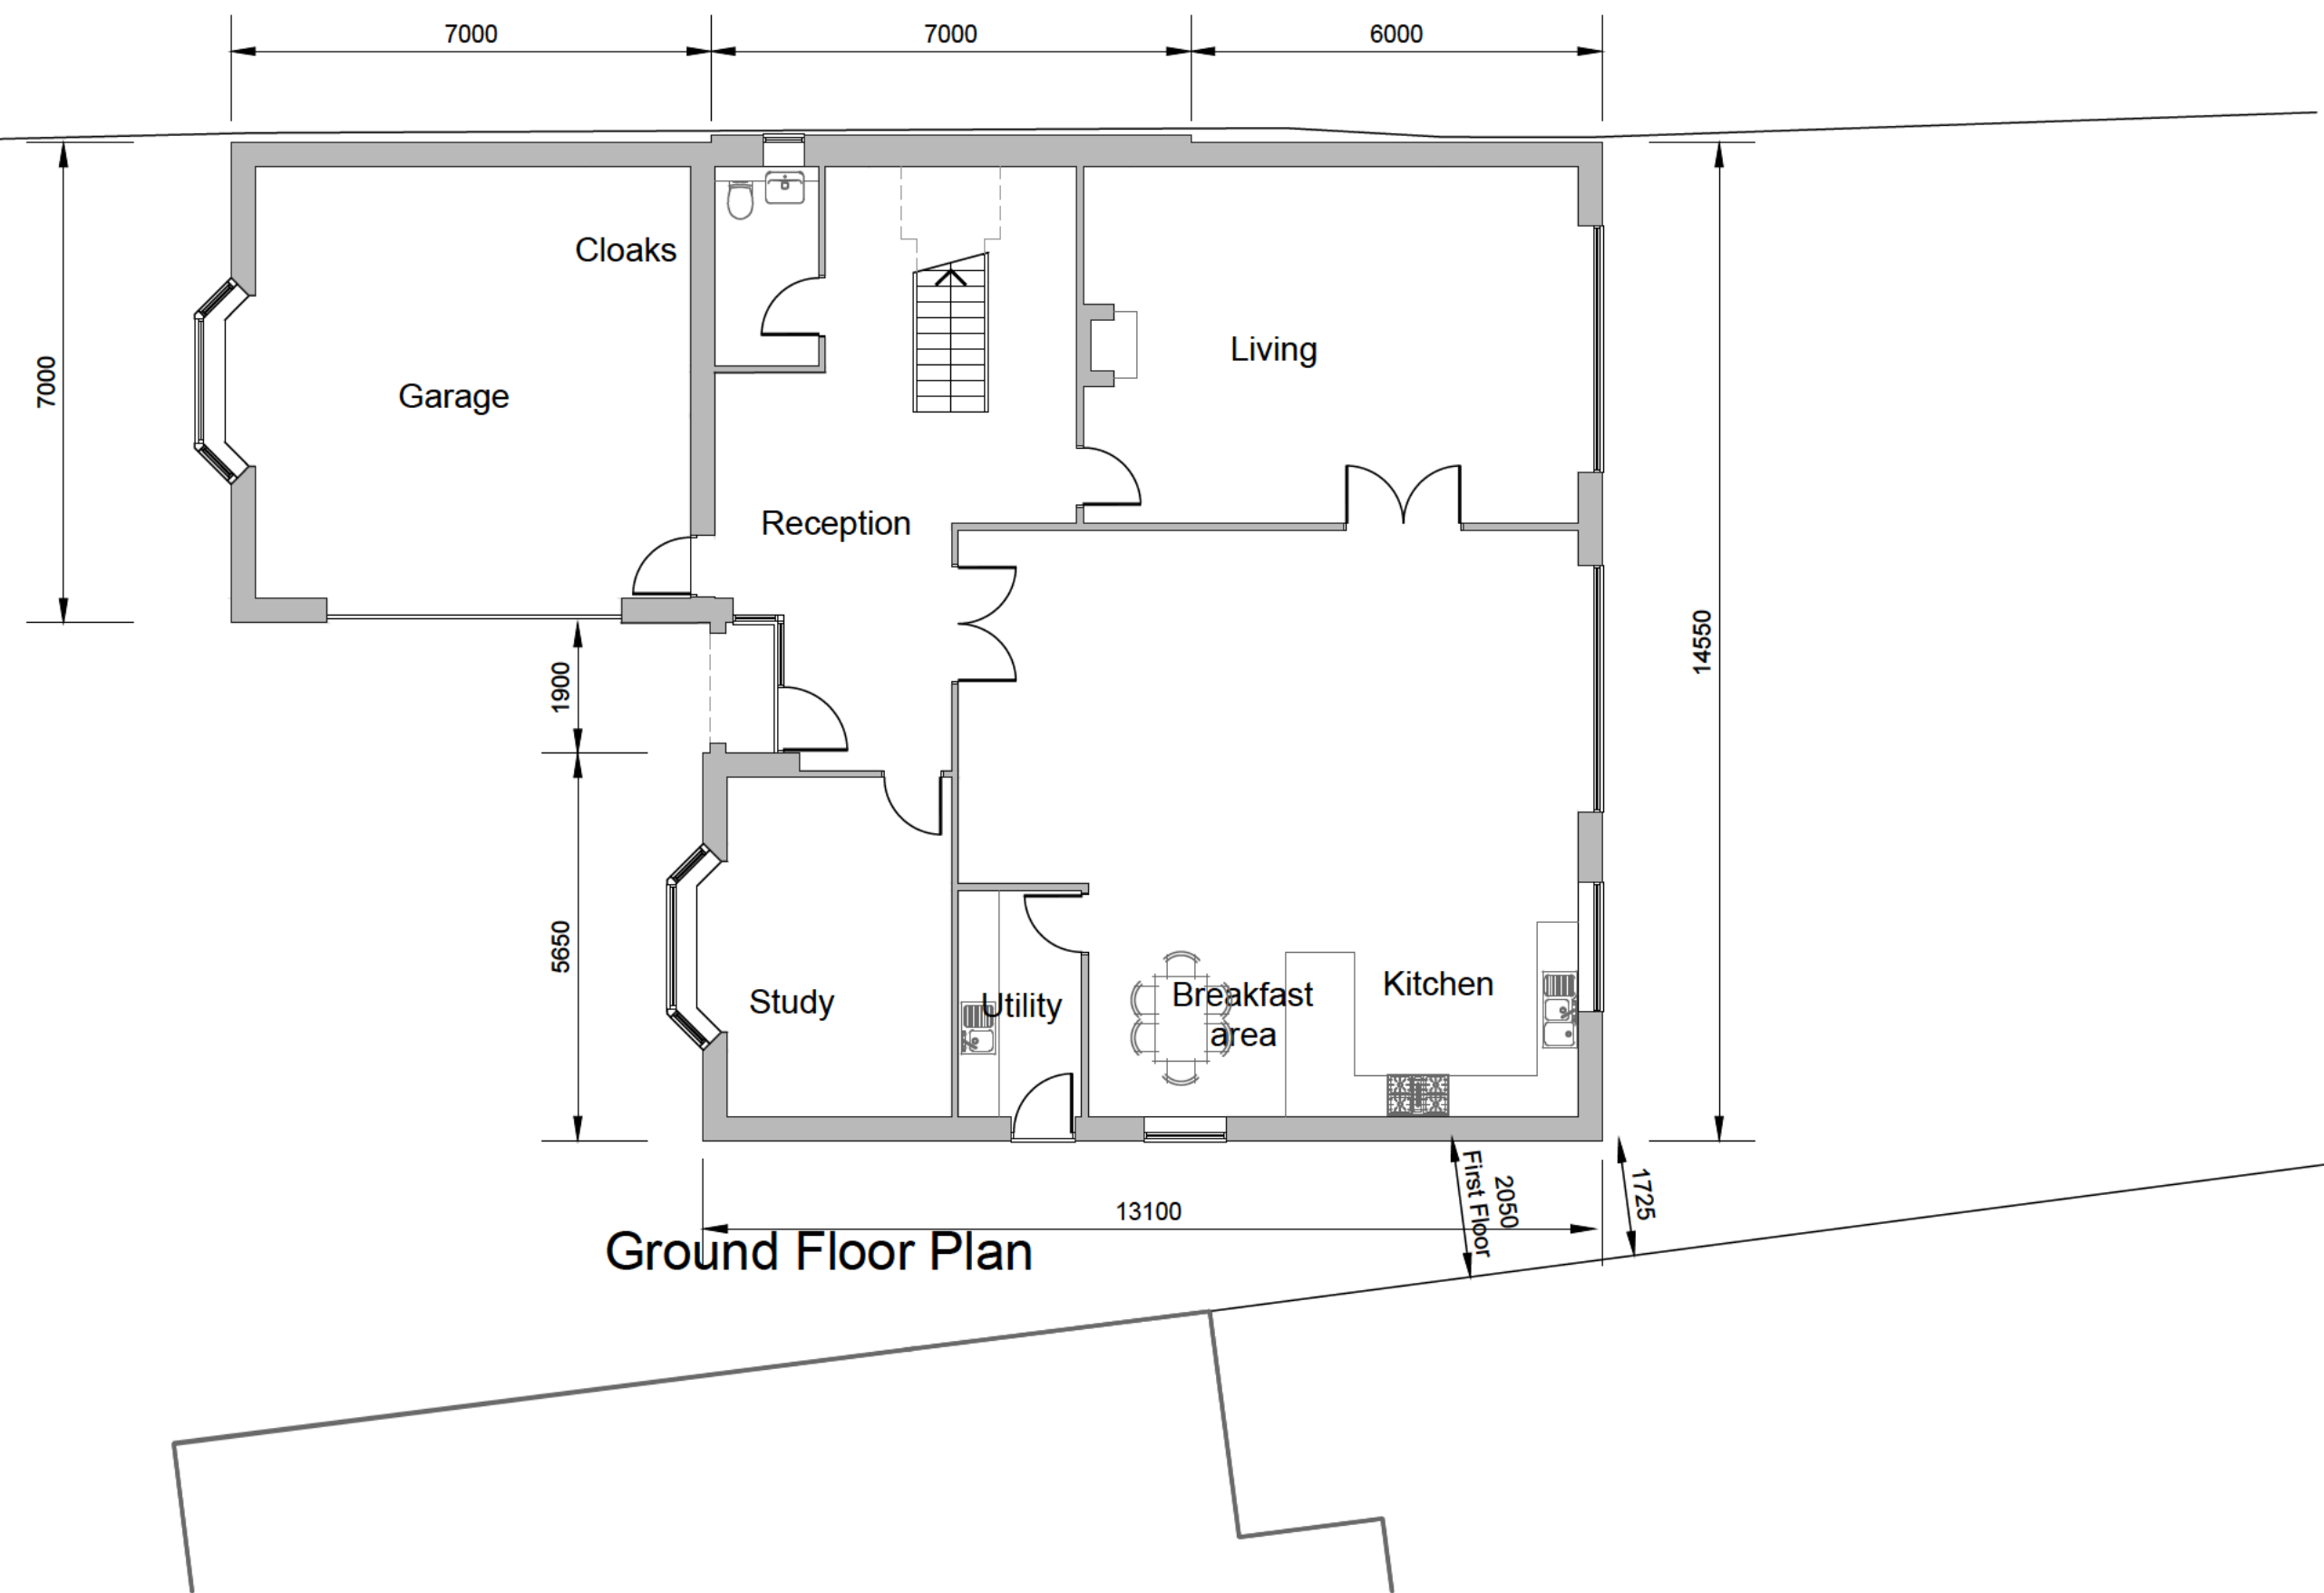

Notes

All dimensions to be checked on site prior to the commencement of construction and any discrepancy reported to the construction manager.


This drawing may not be reproduced without written consent

All copyrights reserved


Metric drawing all imperial dims approximate subcontractors **MUST** ensure they have the latest issue drawing before they commence work on site.



Front Elevation (West)

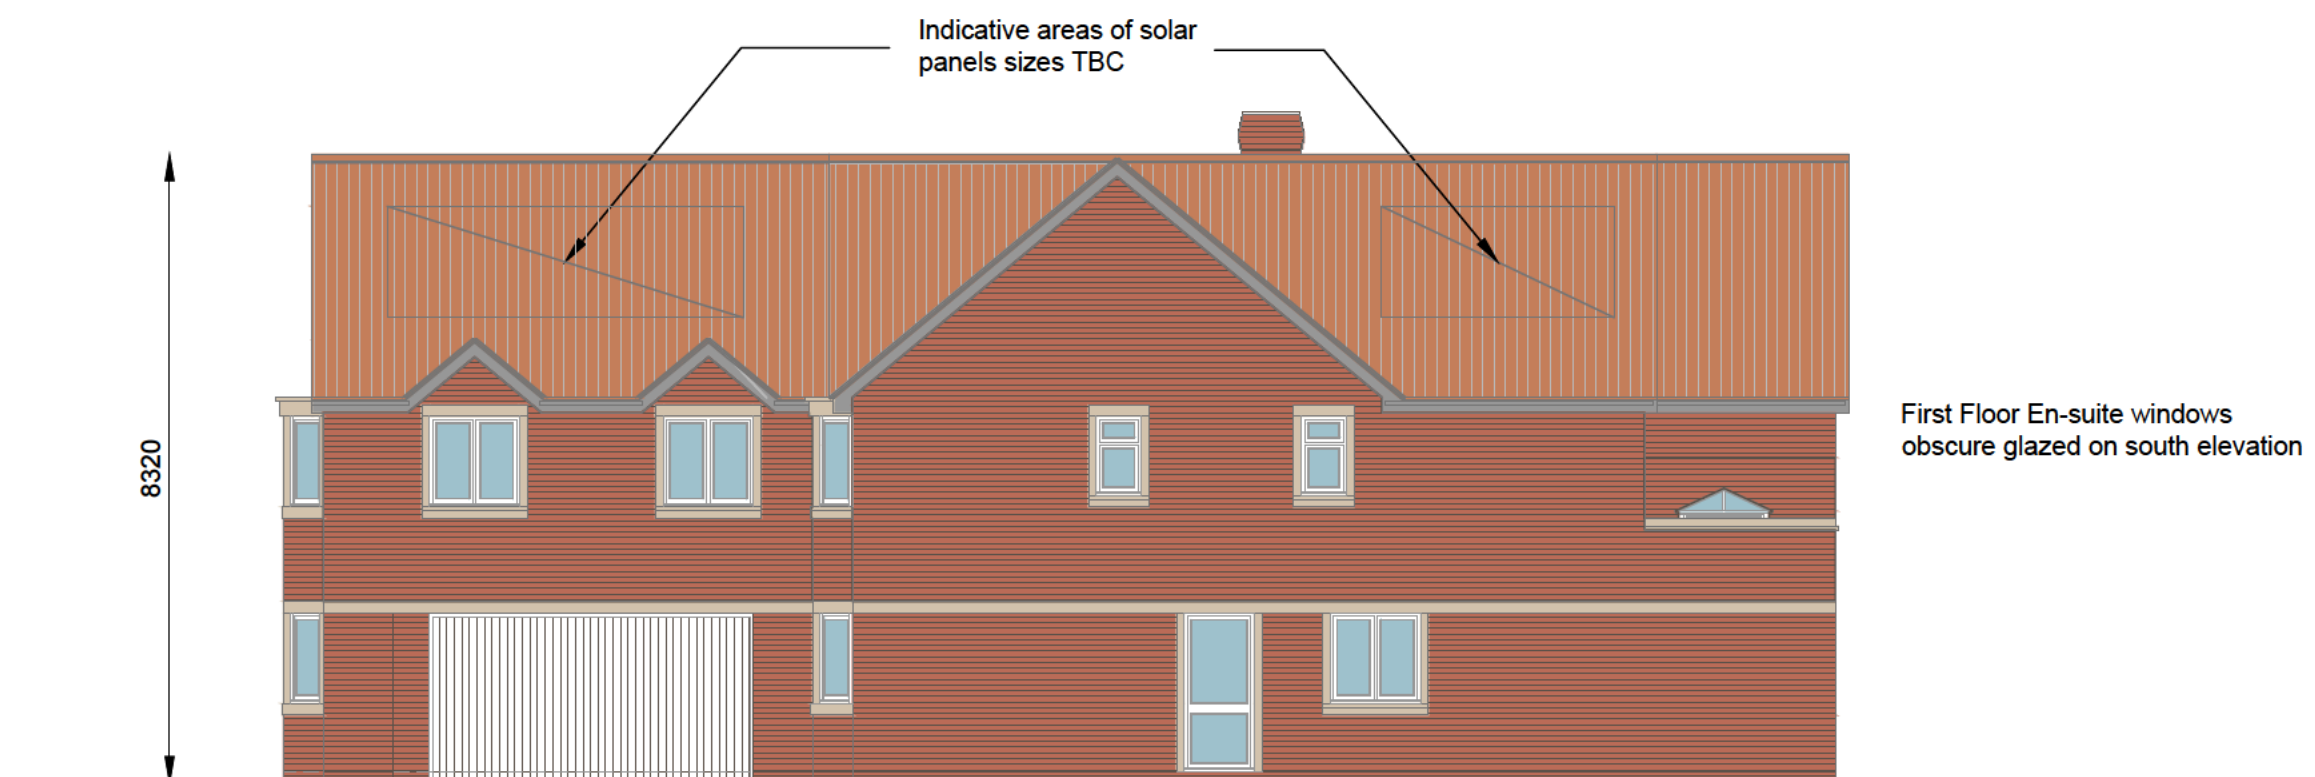

Side Elevation (South)

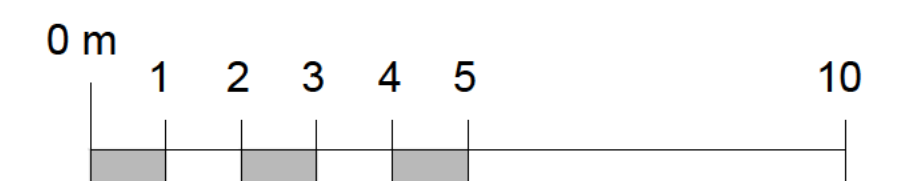

C May 2025 Planning and Heritage Application
B 02.05.2025 Roof line amended
A 03.04.2025 Minor Client amendments

Rev. Date

Project

Proposed Redevelopment
17 Pasture Road
Letchworth
Herts. SG6 3LP

Title

Plans and Elevations
Proposed

Scale 1/100 (at A1)

Dirg. No

Date March 2025

602-010-C



Rear Elevation (East)



Side Elevation (North)

PLANNING DRAWING

Notes
All dimensions to be checked on site prior to the commencement of construction and any discrepancy reported to the construction manager.

This drawing may not be reproduced without written consent

All copyrights reserved

Metric drawing all imperial dims approximate subcontractors MUST ensure they have the latest issue drawing before they commence work on site.

+ 92.32 Existing Levels
+ 92.75 Proposed Levels



B May 2025 Planning and Heritage Application
A 02.05.2025 Roof line amended
Rev. Date

Project	Proposed Redevelopment 17 Pasture Road Letchworth Herts. SG6 3LP
Title	Block Plan As Proposed
Scale	1/100 (at A1)
Date	March 2025
Drwg. No	602-011-B

PLANNING DRAWING



Indicative Street Scenes Proposed




Indicative Street Scenes Existing

Notes
All dimensions to be checked on site prior to the commencement of construction and any discrepancy reported to the construction manager.

This drawing may not be reproduced without written consent

All copyrights reserved

Metric drawing all imperial dims approximate subcontractors MUST ensure they have the latest issue drawing before they commence work on site.

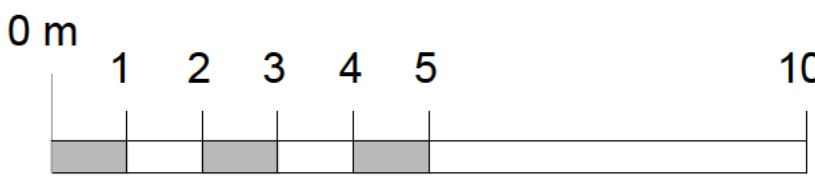


B May 2025 Planning and Heritage Application
A 02.05.2025 Roof line amended

Project
Proposed Redevelopment
17 Pasture Road
Letchworth
Herts. SG6 3LP

Title
Roof Plan and
Indicative Street Scenes

Scale 1/100 (at A1)
Date Feb 2025
Drg. No 602-012-B

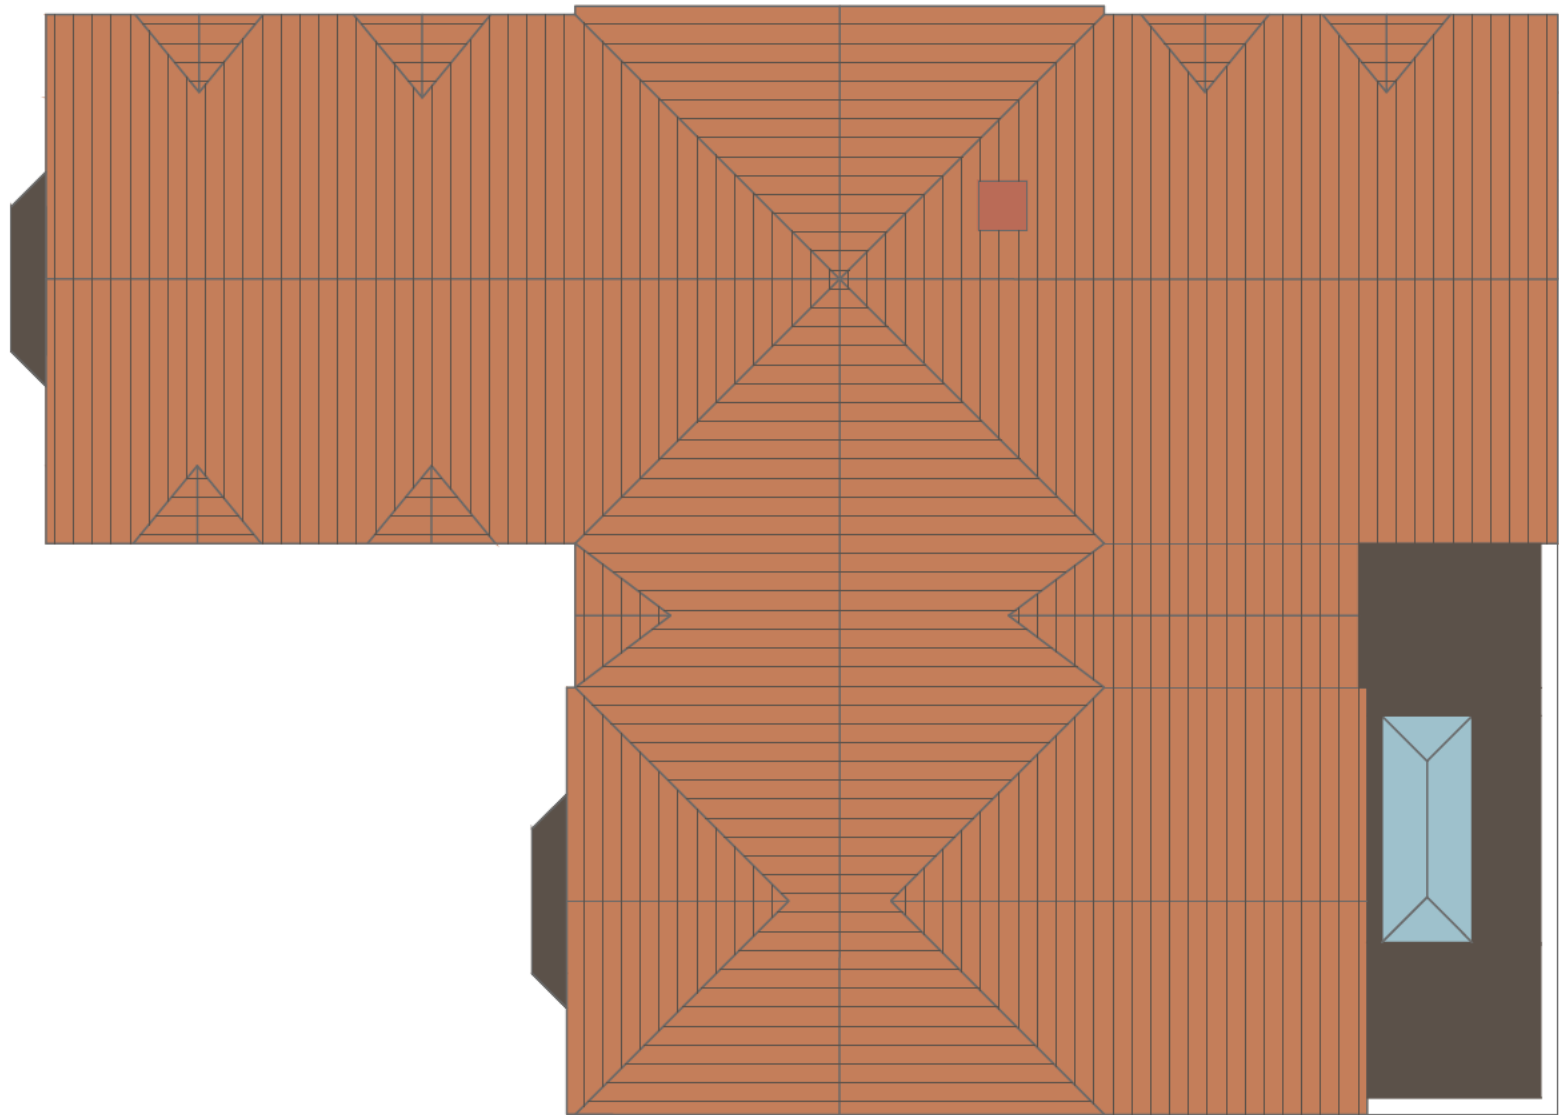

Roof Plan Proposed