

PROPOSED BLOCK PLAN @ 1 TO 200




SITE LOCATION PLAN @ 1 TO 1250

- 3 11.07.25 Single storey flat roof extension added.
- 2 17.10.22 Roof form, gate spec and outbuilding updated.
- 1 06.09.22 Roof form updated; side gate reinstated; out building size reduced.


Rev.	Date	Details	Drawn	Checked
Issued for:				

PLANNING

Project/Client:		Project No:	
Proposed Extension and Loft Conversion, 50 Runnalow.		Dwg No: A110	Rev: 3
Drawing:		Scale: As Indicated	
Site & Location Plans		North:	
Drawn By:		Date:	
Checked By:		Date:	

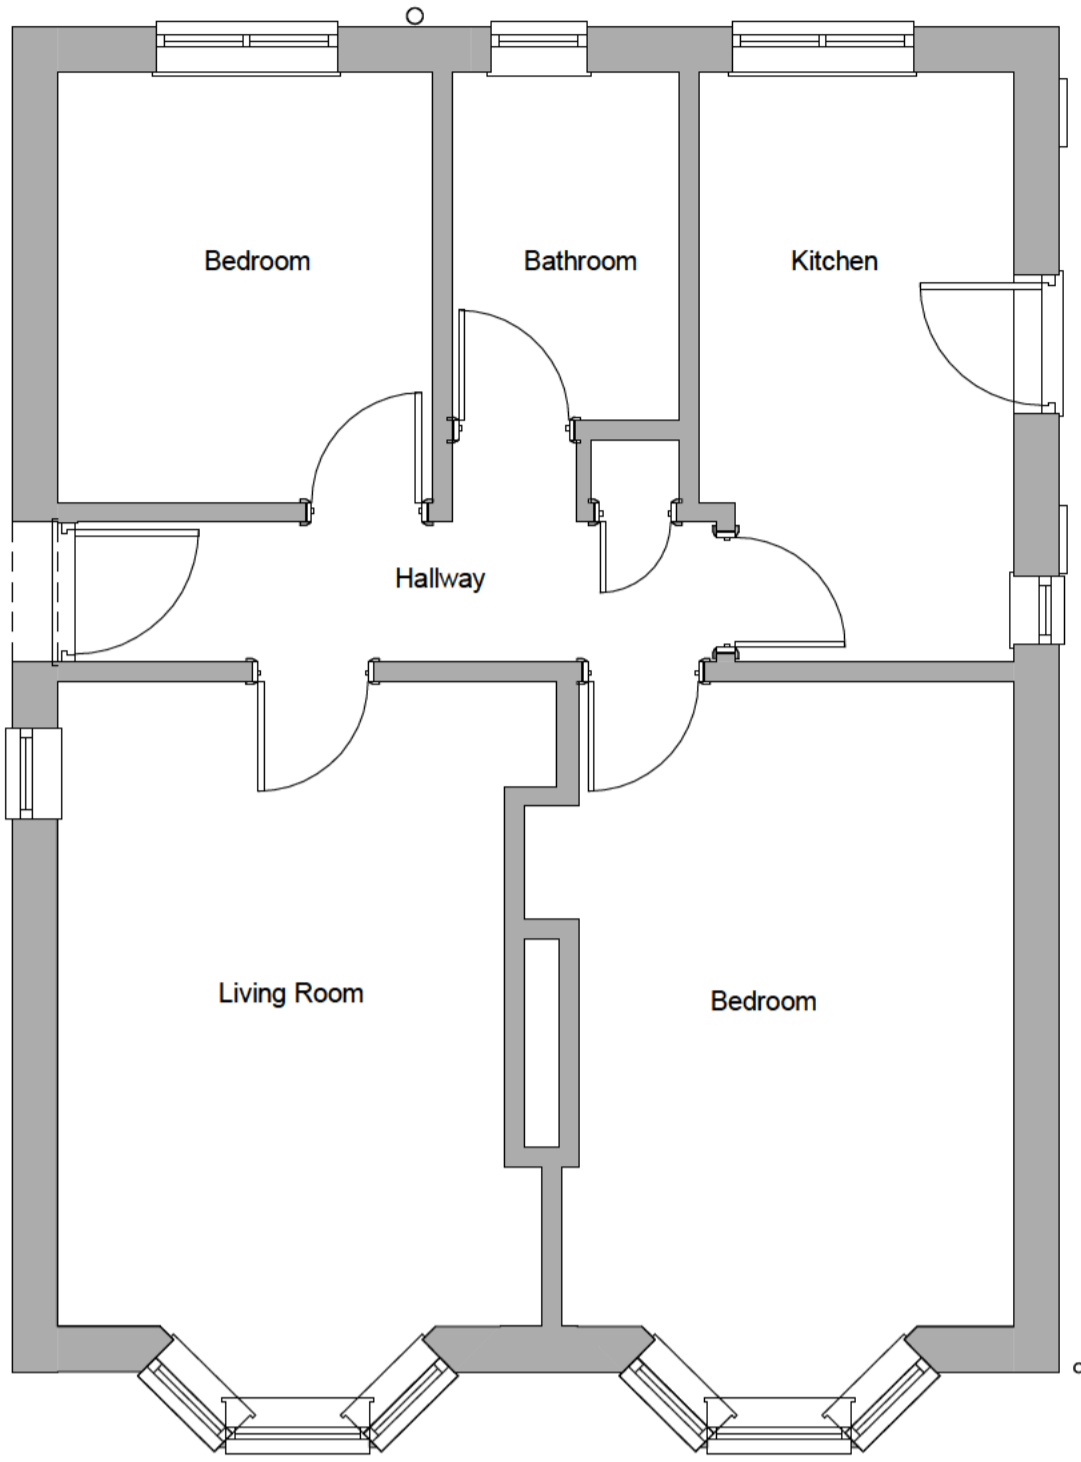


1 Existing Ground Floor Plan
1 : 50

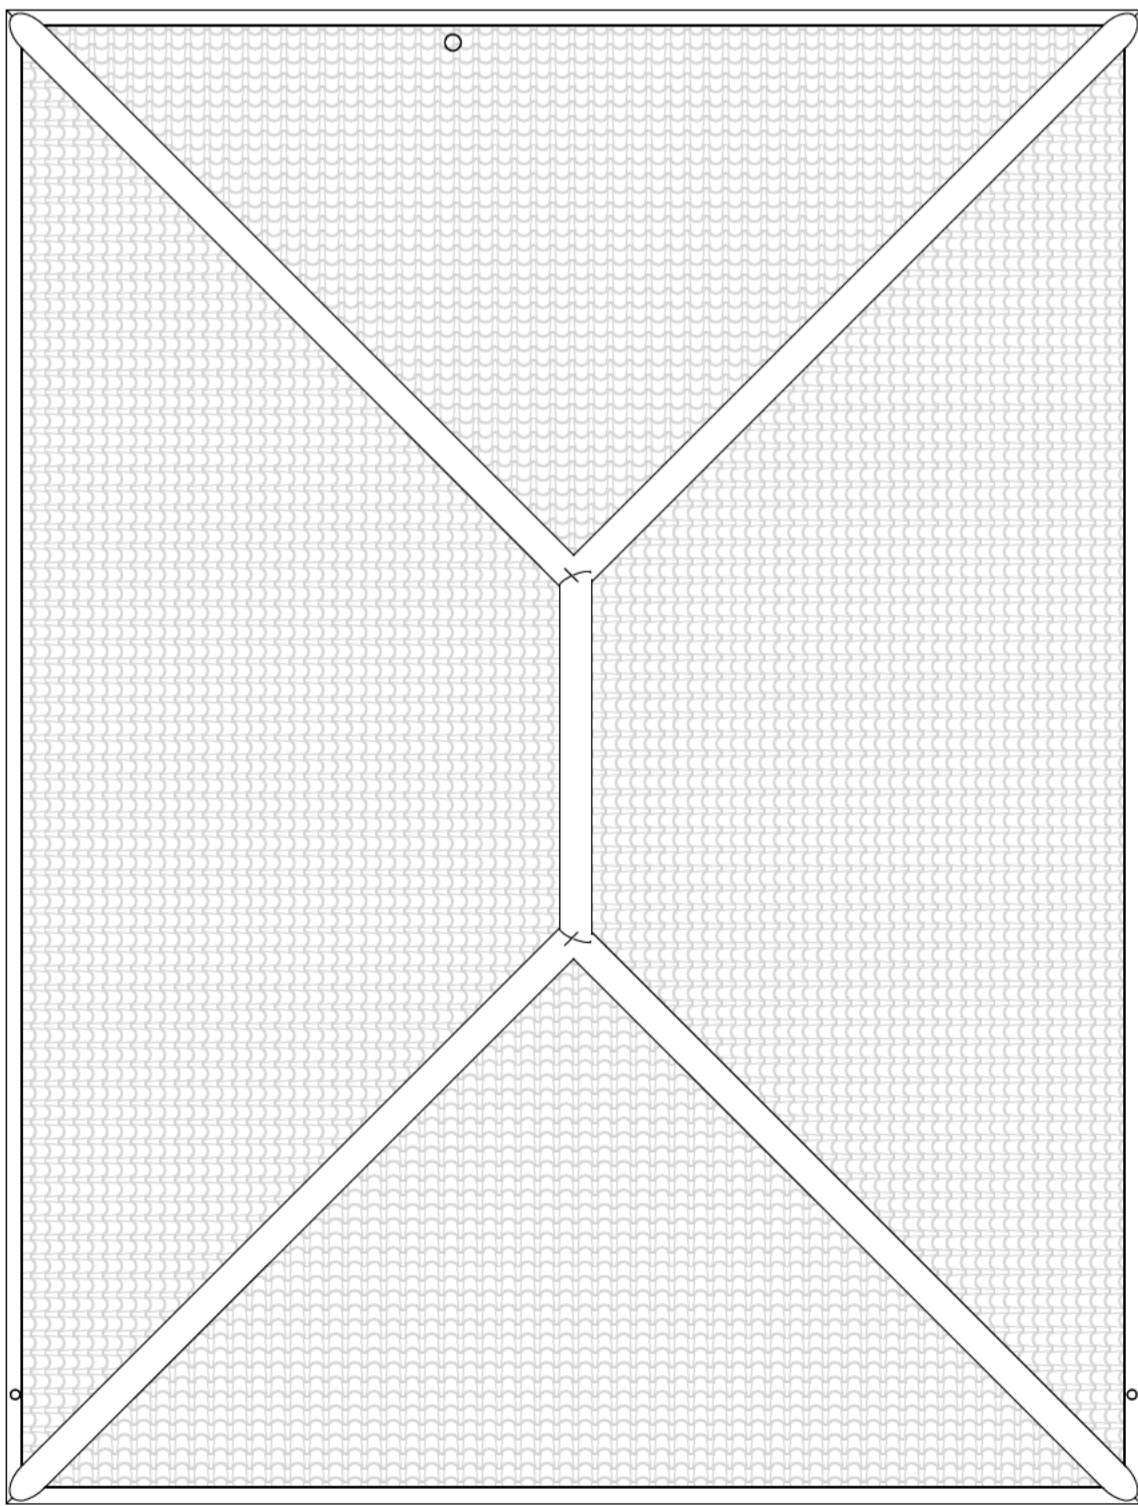


2 Existing Roof Plan
1 : 50




3 Front Elevation - Existing
1 : 50

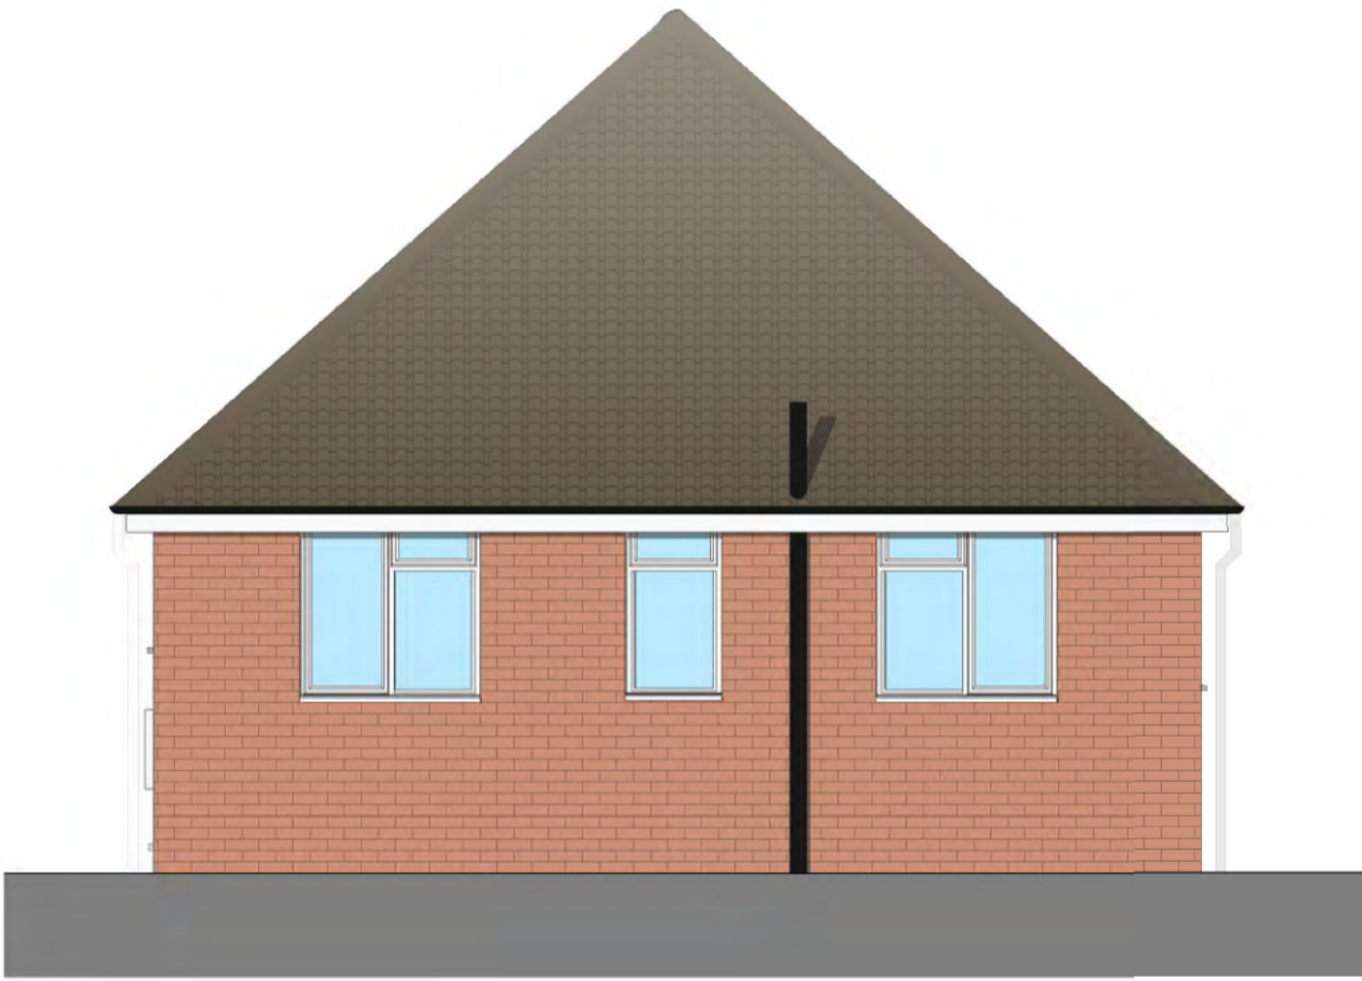

5 Rear Elevation - Existing
1 : 50

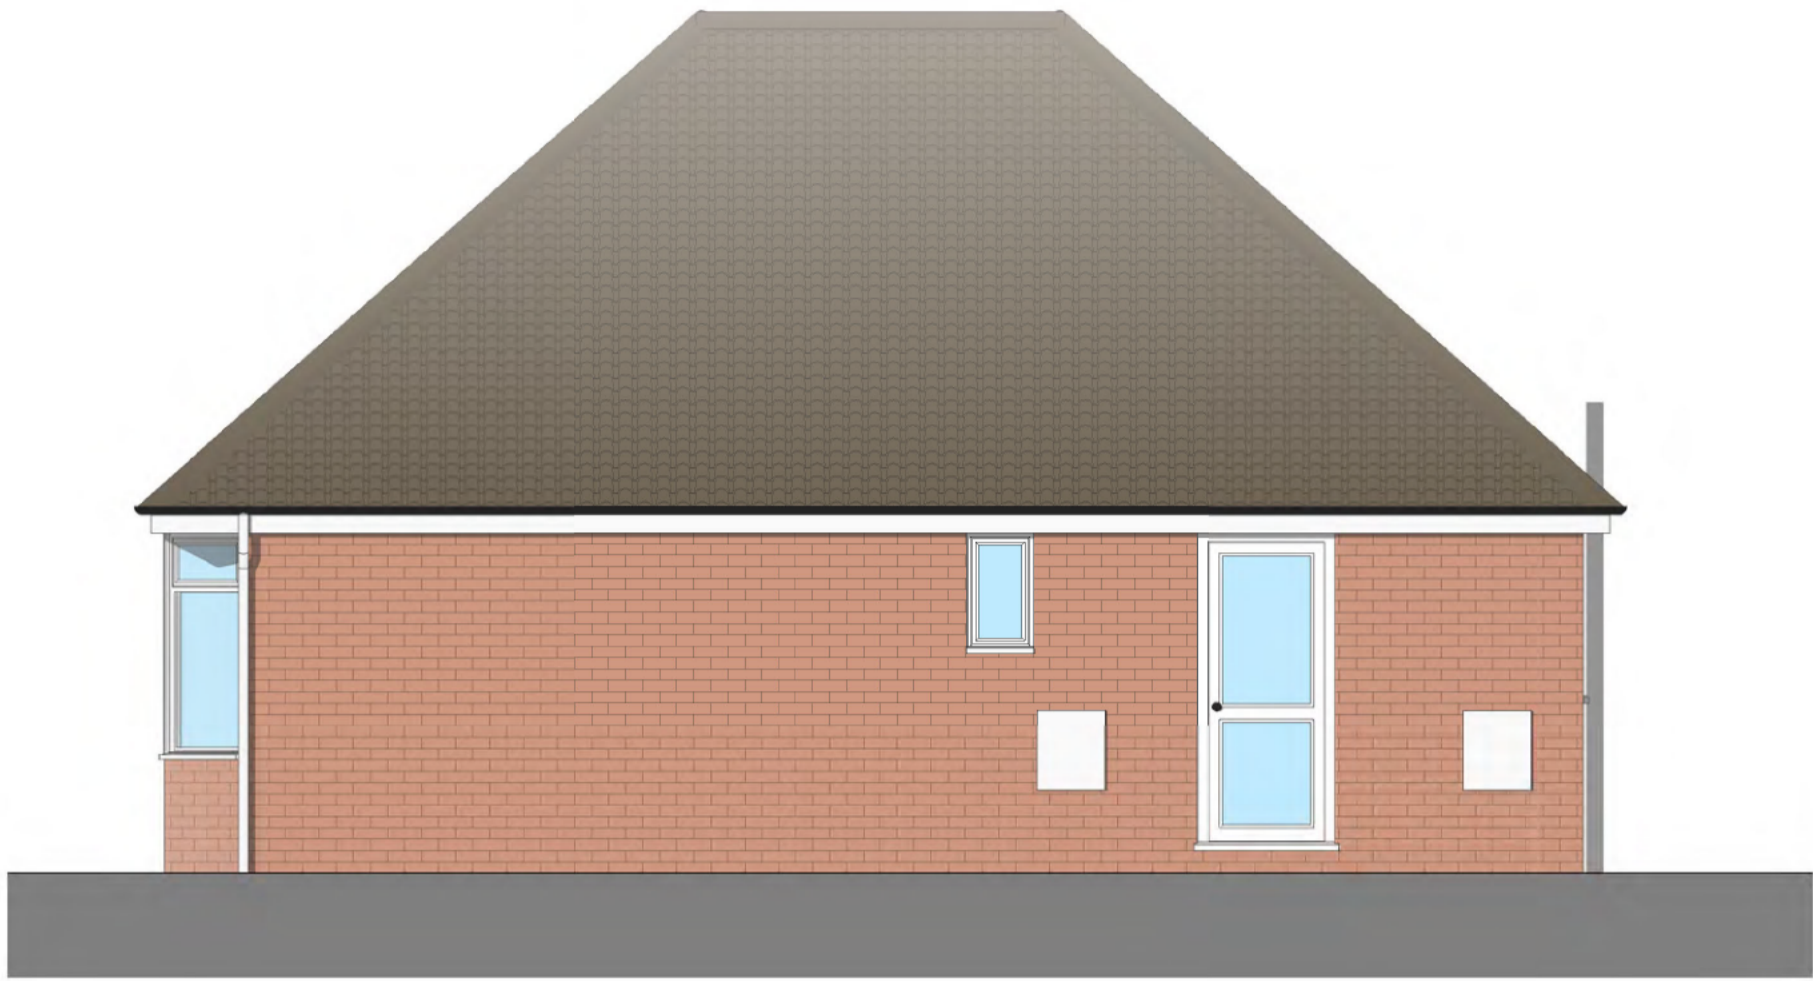

4 Side 01 Elevation - Existing
1 : 50

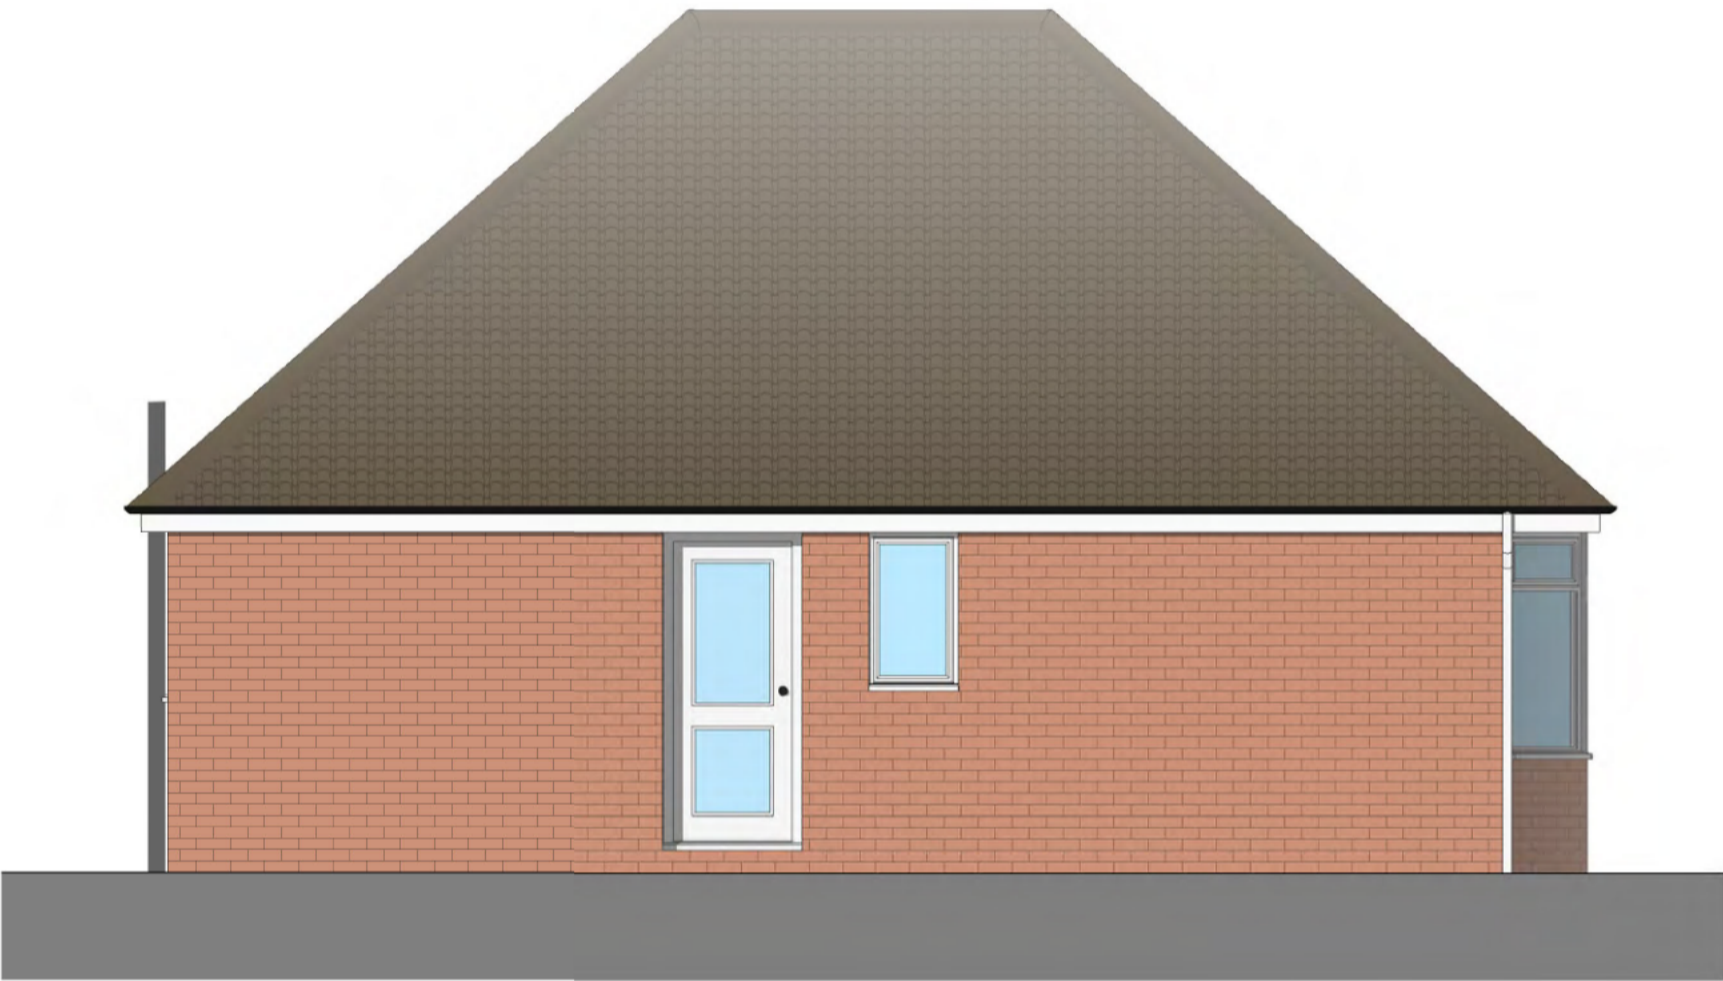


6 Side 02 Elevation - Existing
1 : 50


0		1 to 50		5m	
Rev	Date	Details	Drawn	Checked	

Issued for:

Project/Client:	Project No:
50 Runnalow	Project Number
	Dwg No:
	A100
	Rev:
Drawing:	Scale:
Existing Plans and Elevations	1 : 50 @A1
	Drawn By: Date:
	Author
Checked By:	Date:
Checker	

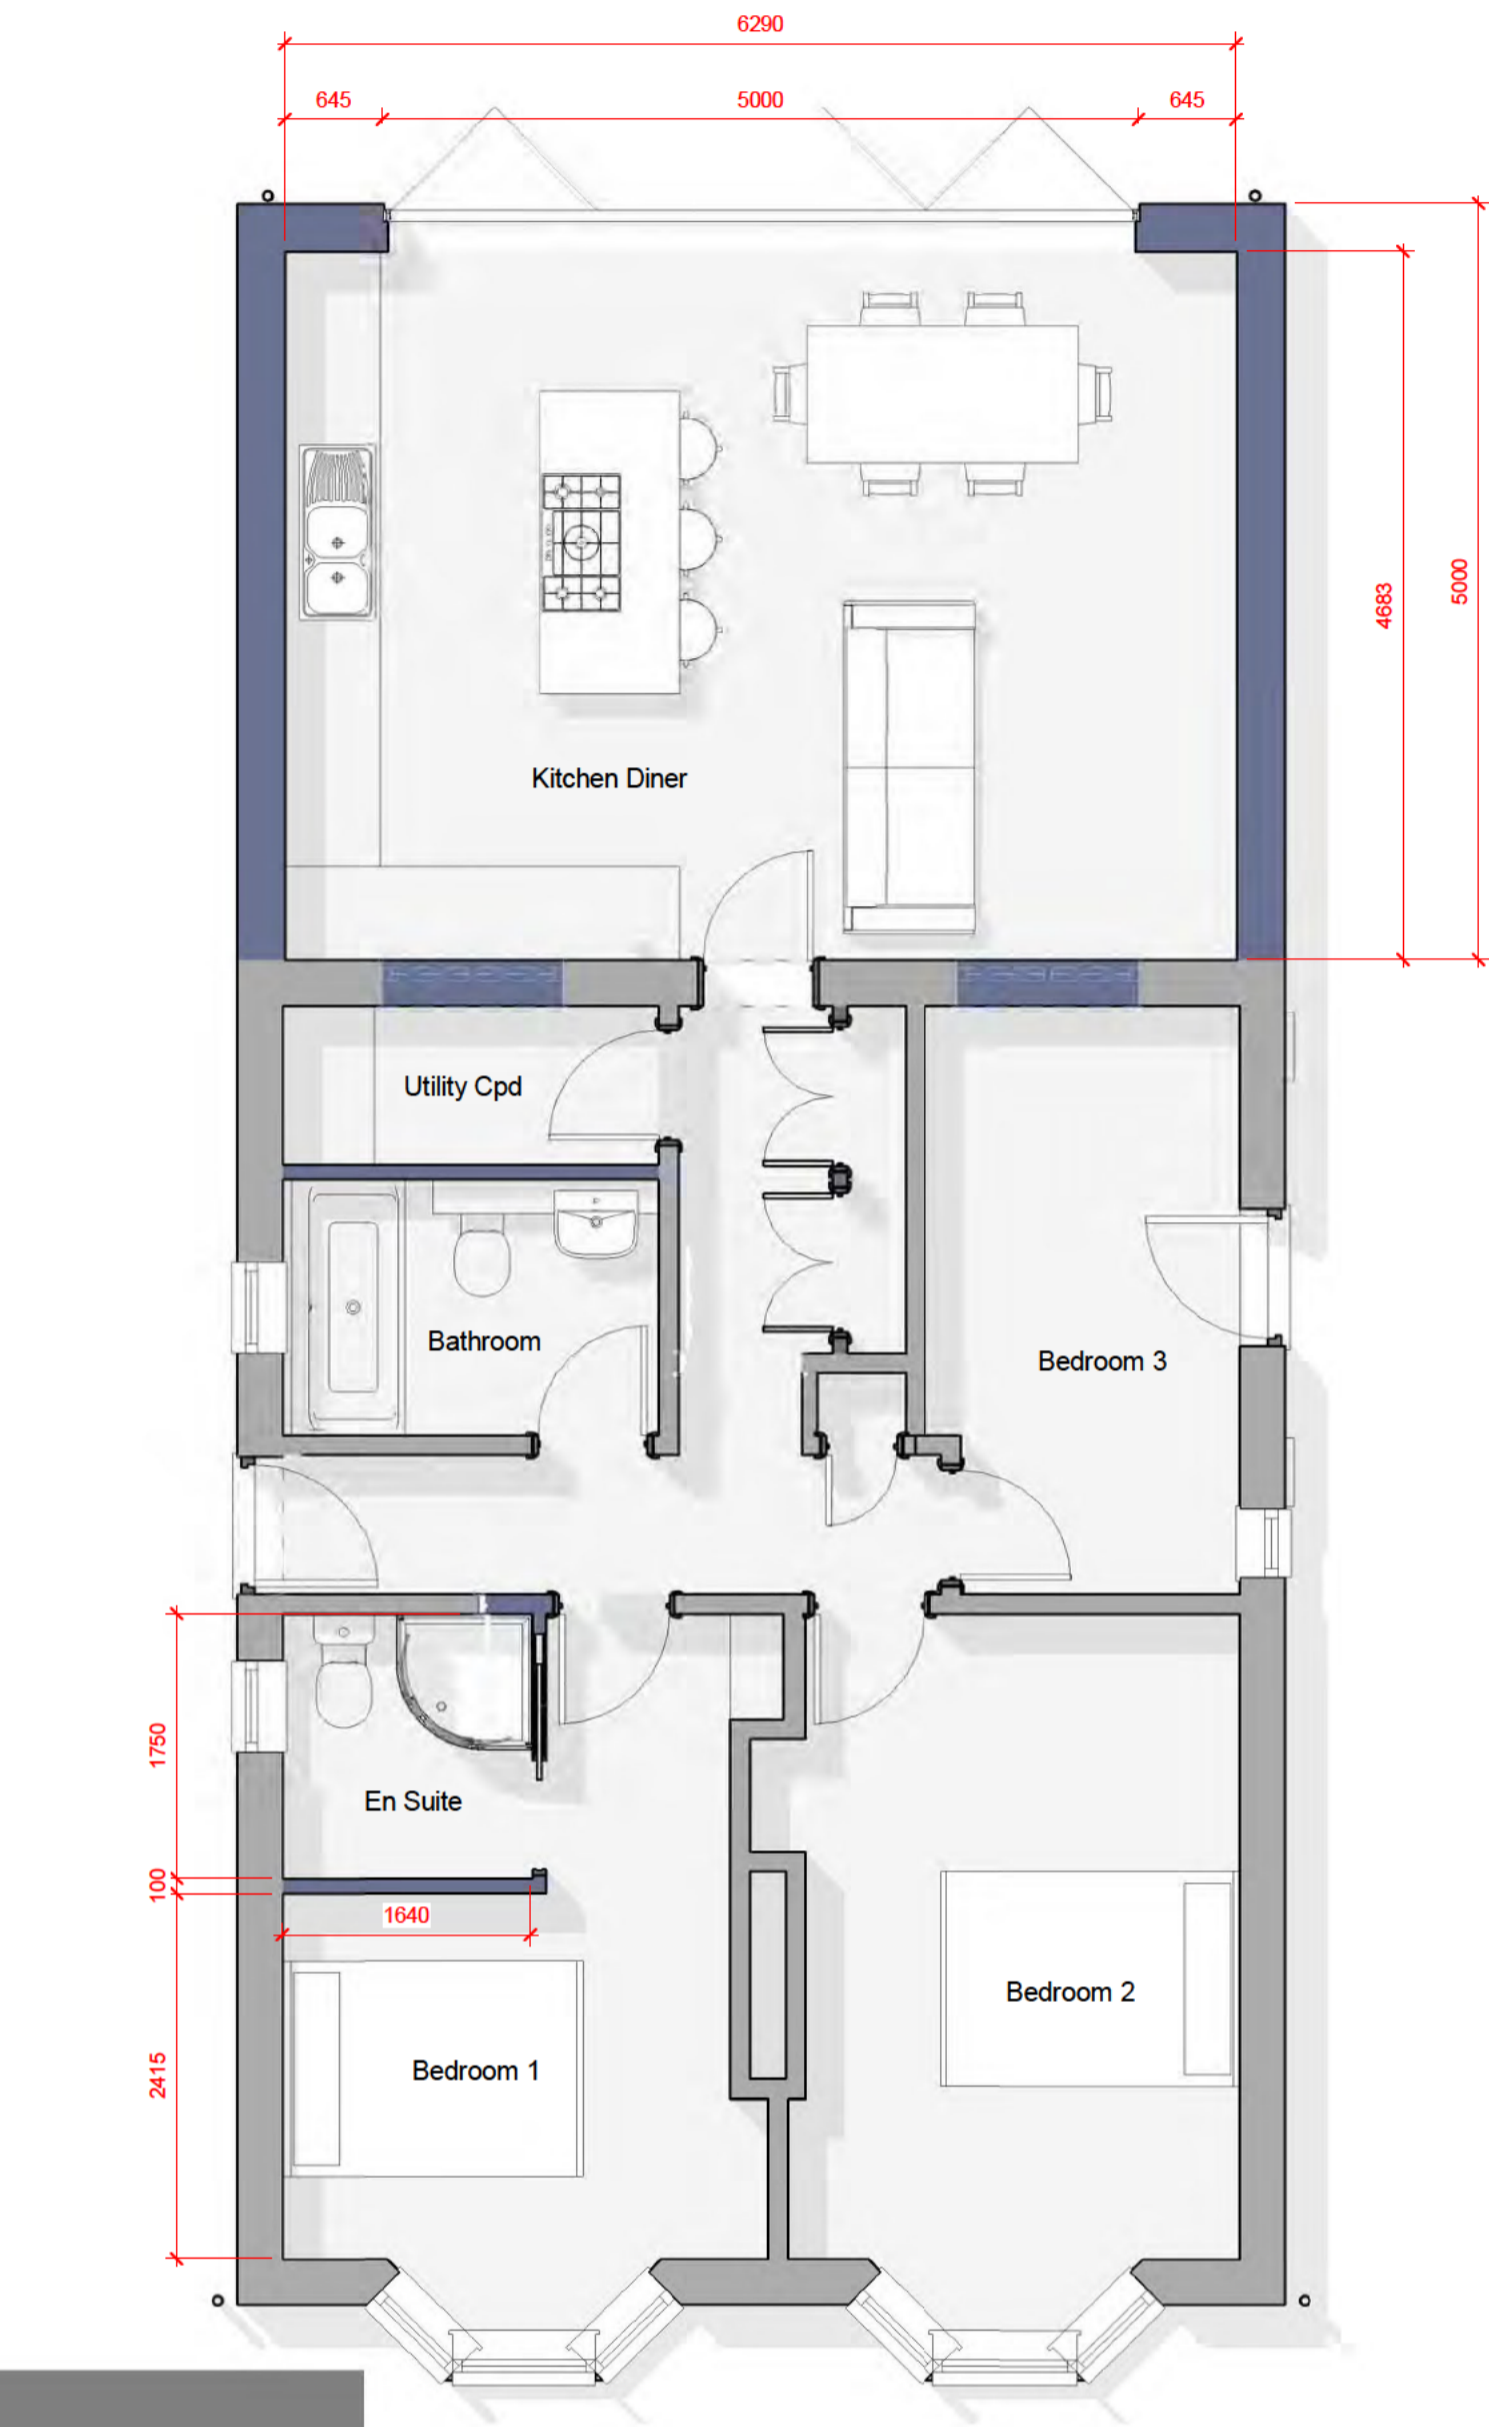

1 Ground Floor Plan
1 : 50

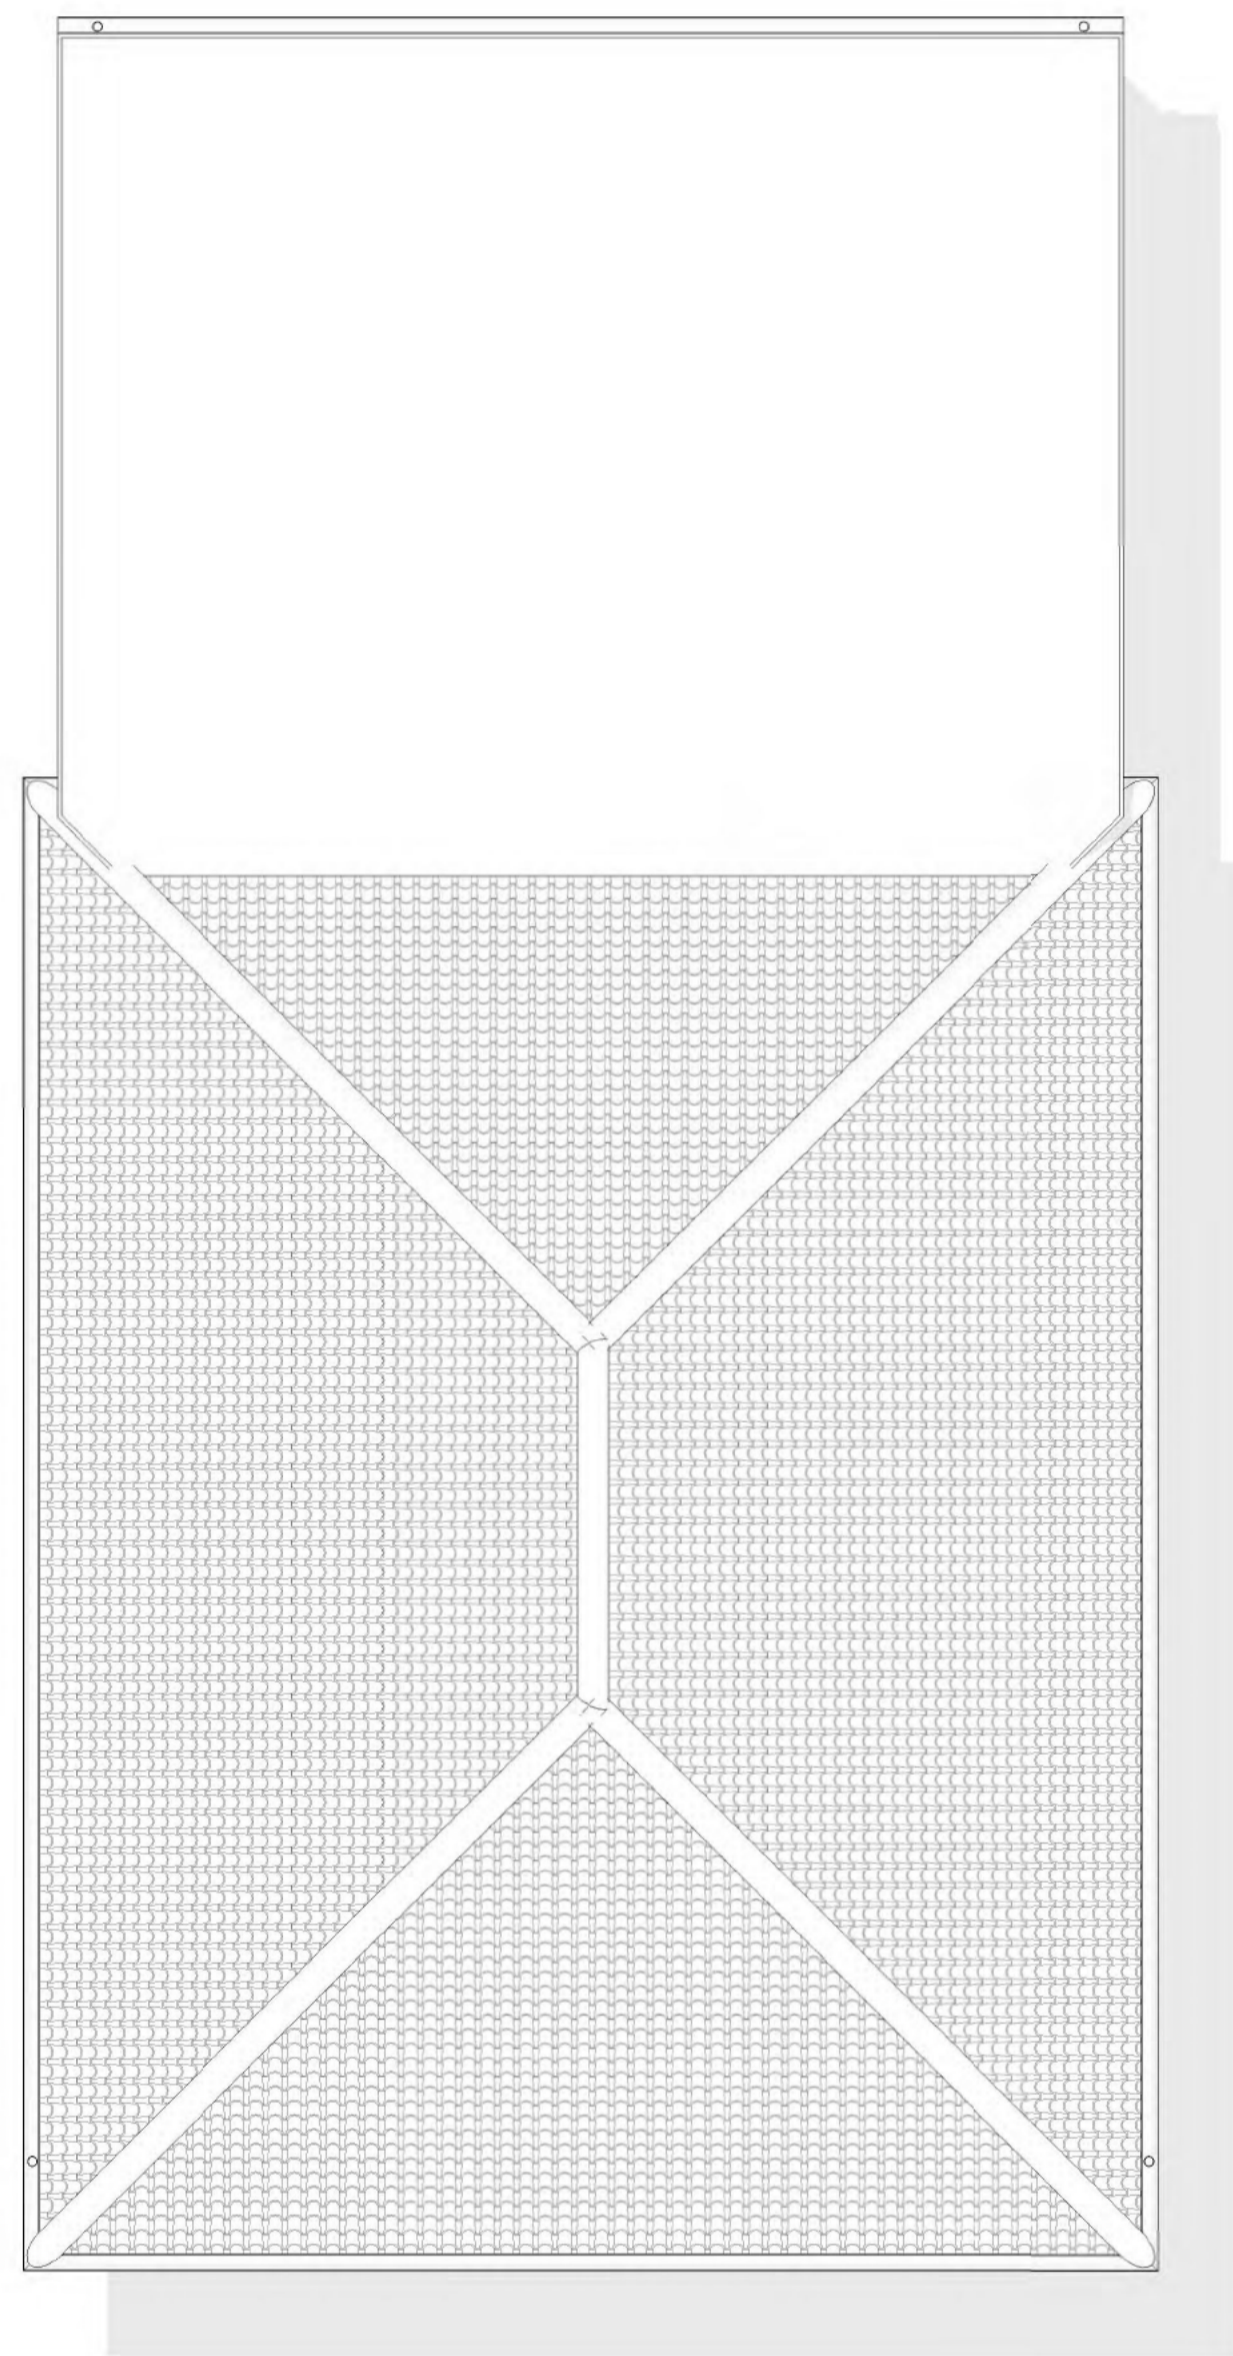




2 Roof Plan
1 : 50

PROPOSED MATERIALS:

External Walls	- Facing brick to match existing.
Flat Roof	- EPDM membrane
Windows	- Anthracite UPVC windows.
Bifold Doors	- Anthracite powder coated aluminium.
Front Door	- Composite / UPVC
Rain Water Goods	- White UPVC to match existing.

LEGEND:

	Existing construction to be retained.
	Existing construction to be demolished.
	Proposed construction.

0		1 to 50		5m	
Rev	Date	Details	Drawn	Checked	

Project/Client:		Project No:	
50 Runnalow		Project Number	
		Dwg No:	
		A105	
		Rev:	
Drawing:		Scale:	
Proposed Plans		1 : 50 @A1	
		Drawn By: Date:	
		Author	
		Checked By: Date:	
		Checker	



Project/Client:	Project No:
50 Runnalow	Project Number
	Dwg No:
	A106
	Rev:
Drawing:	Scale:
Proposed Elevations	1 : 50 @A1
	Drawn By: Date:
	Author
	Checked By: Date:
	Checker