



General notes

1. These drawings have been prepared for the purpose of obtaining planning approval only.
2. All dimensions must be checked on site by the client and/or building contractor.
3. The client is responsible for all matters relating to Party Wall Act 1996.
4. Where existing drain runs are shown these are assumed only.
5. The client is responsible for checking that boundaries are correct and proposals do not conflict with any restrictive covenants which may be in title deeds.
6. All works to be executed to the satisfaction of the Local Authority and to comply with all current Building Regulations, Planning Requirements, British Standards and Codes of Practice.

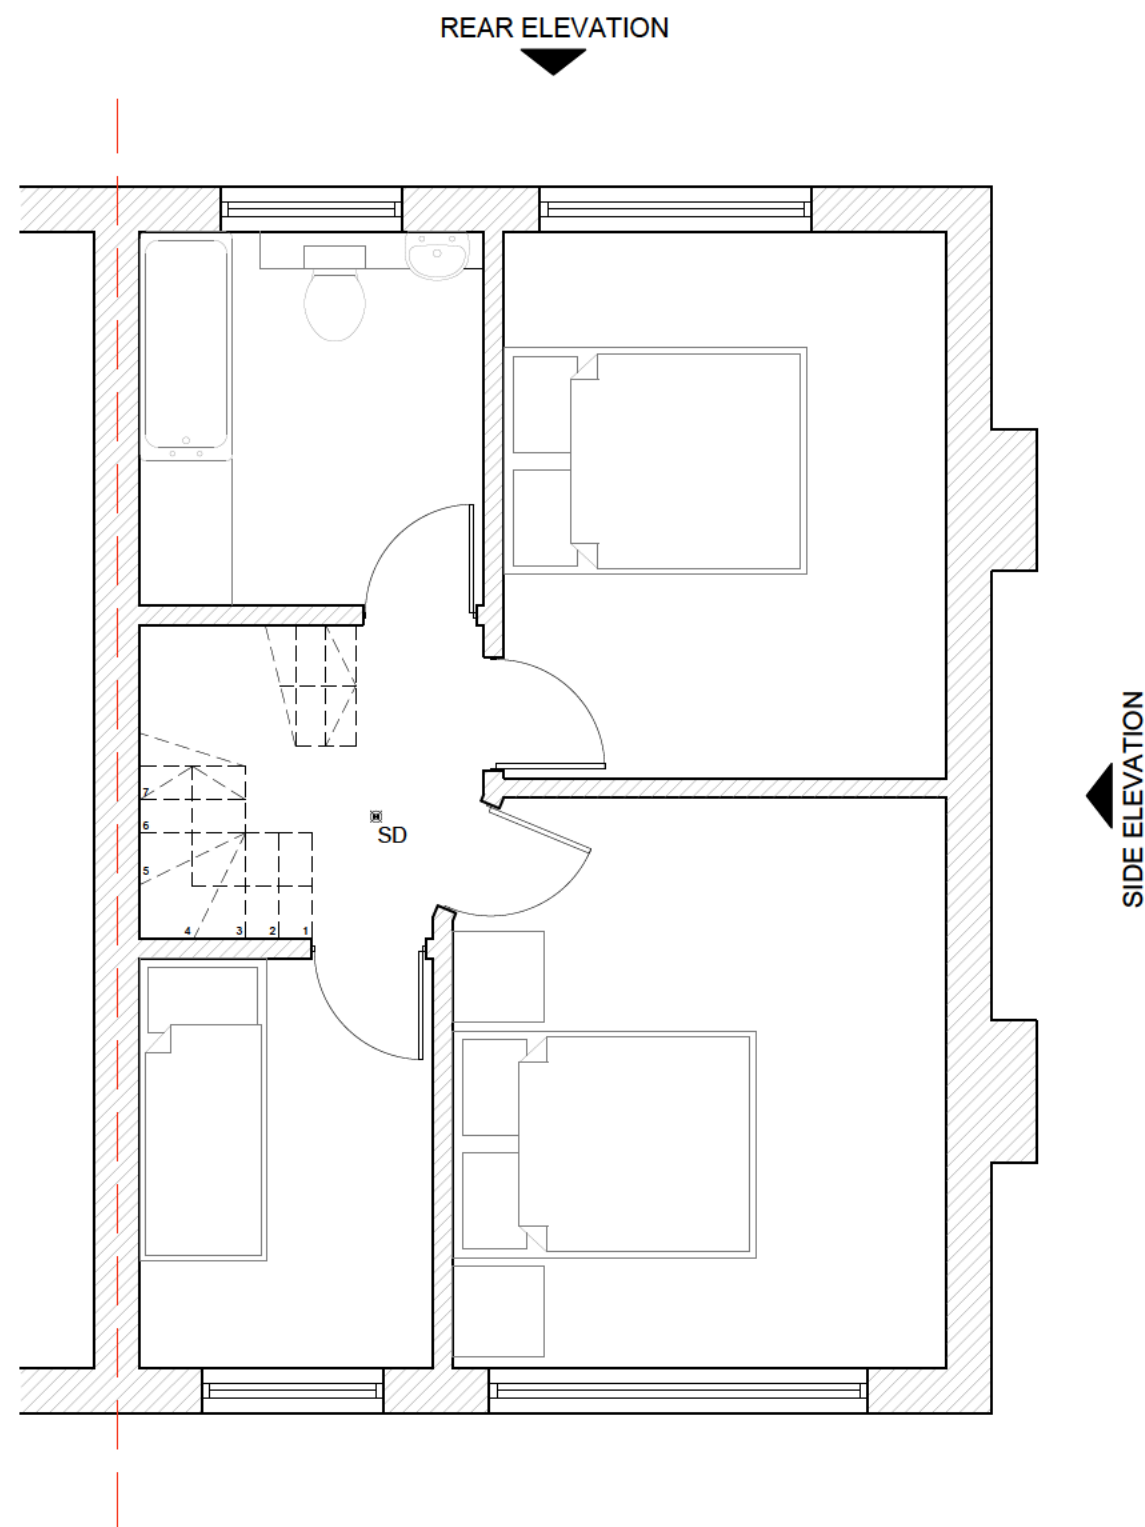


PROPOSED FIRST FLOOR PLAN

Scale: 1:50

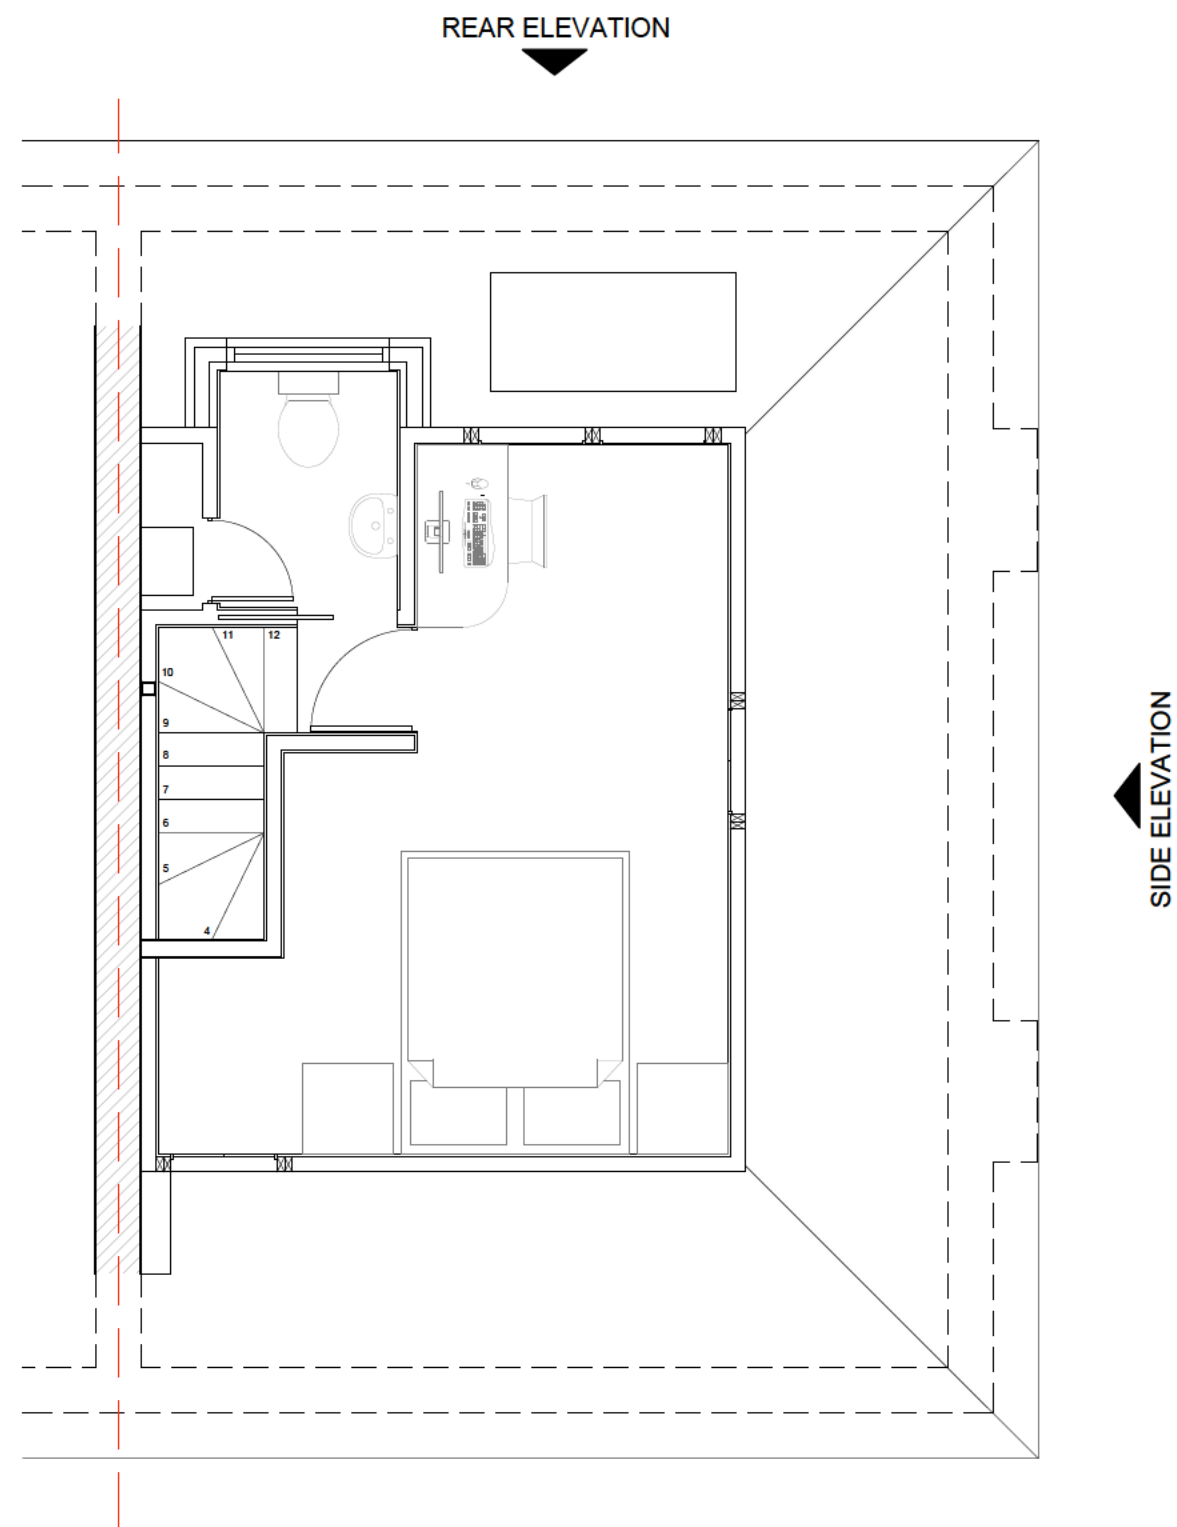


PROPOSED LOFT ROOM PLAN

Scale: 1:50

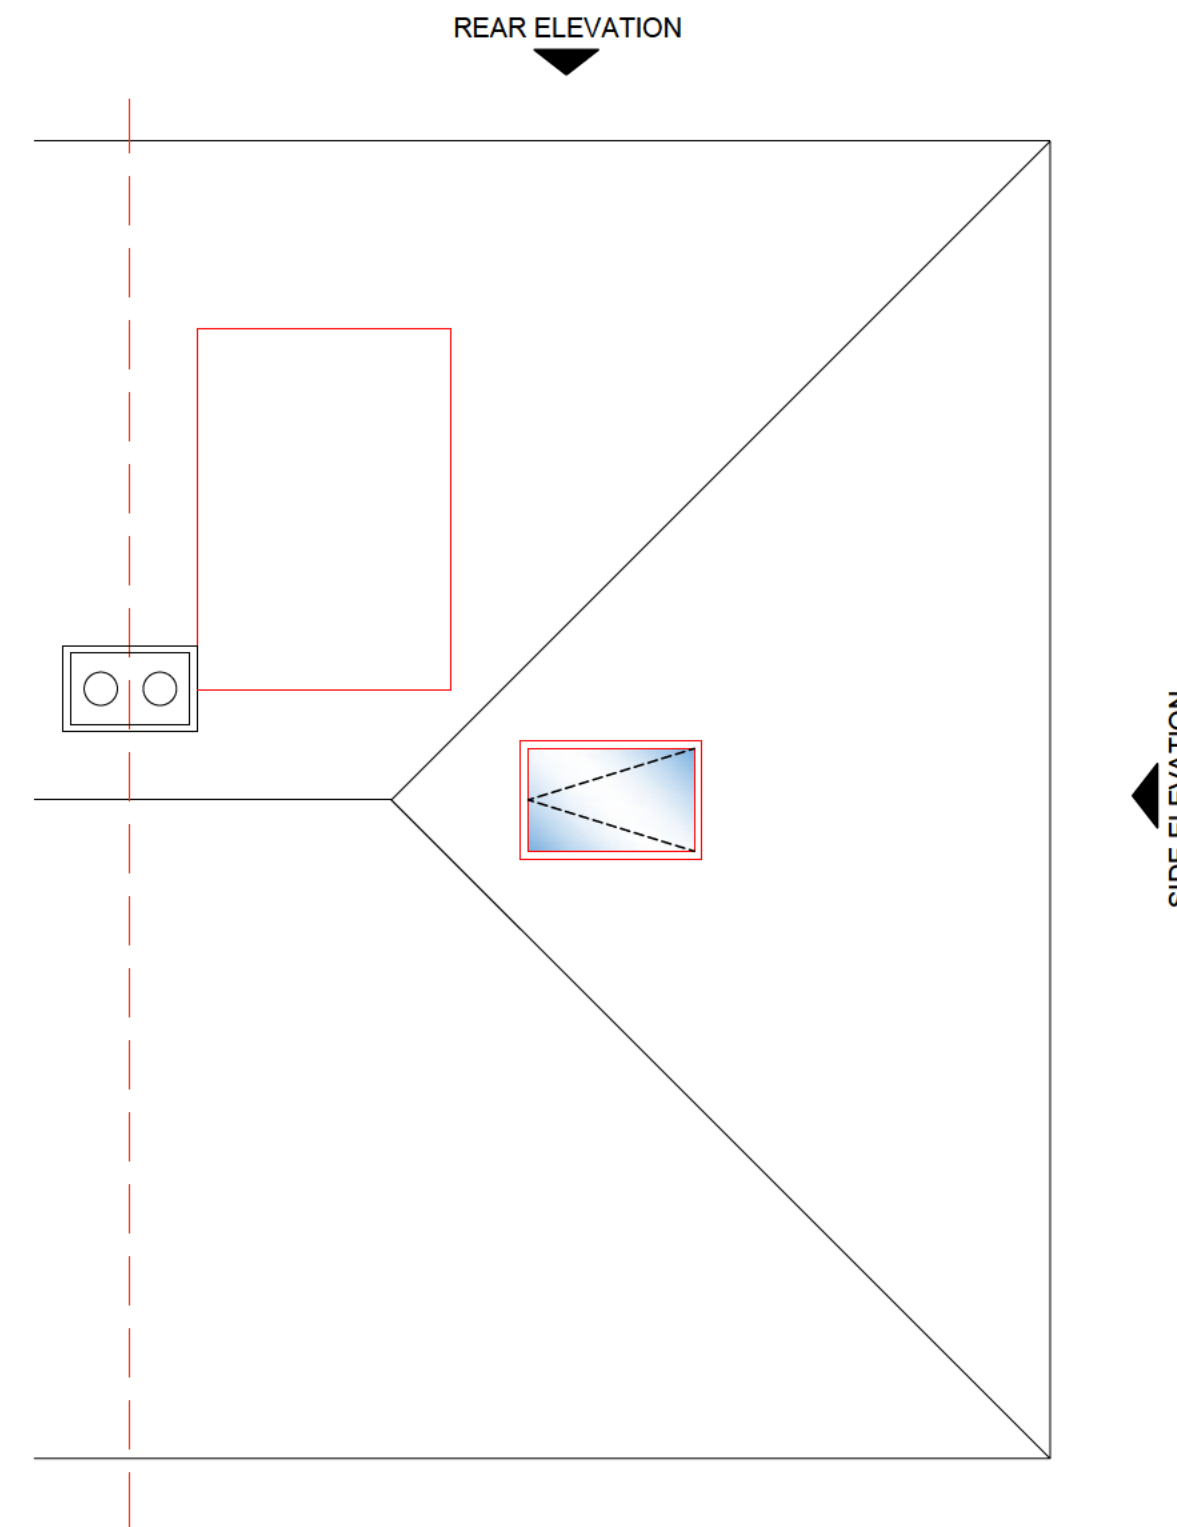


PROPOSED ROOF PLAN

Scale: 1:50

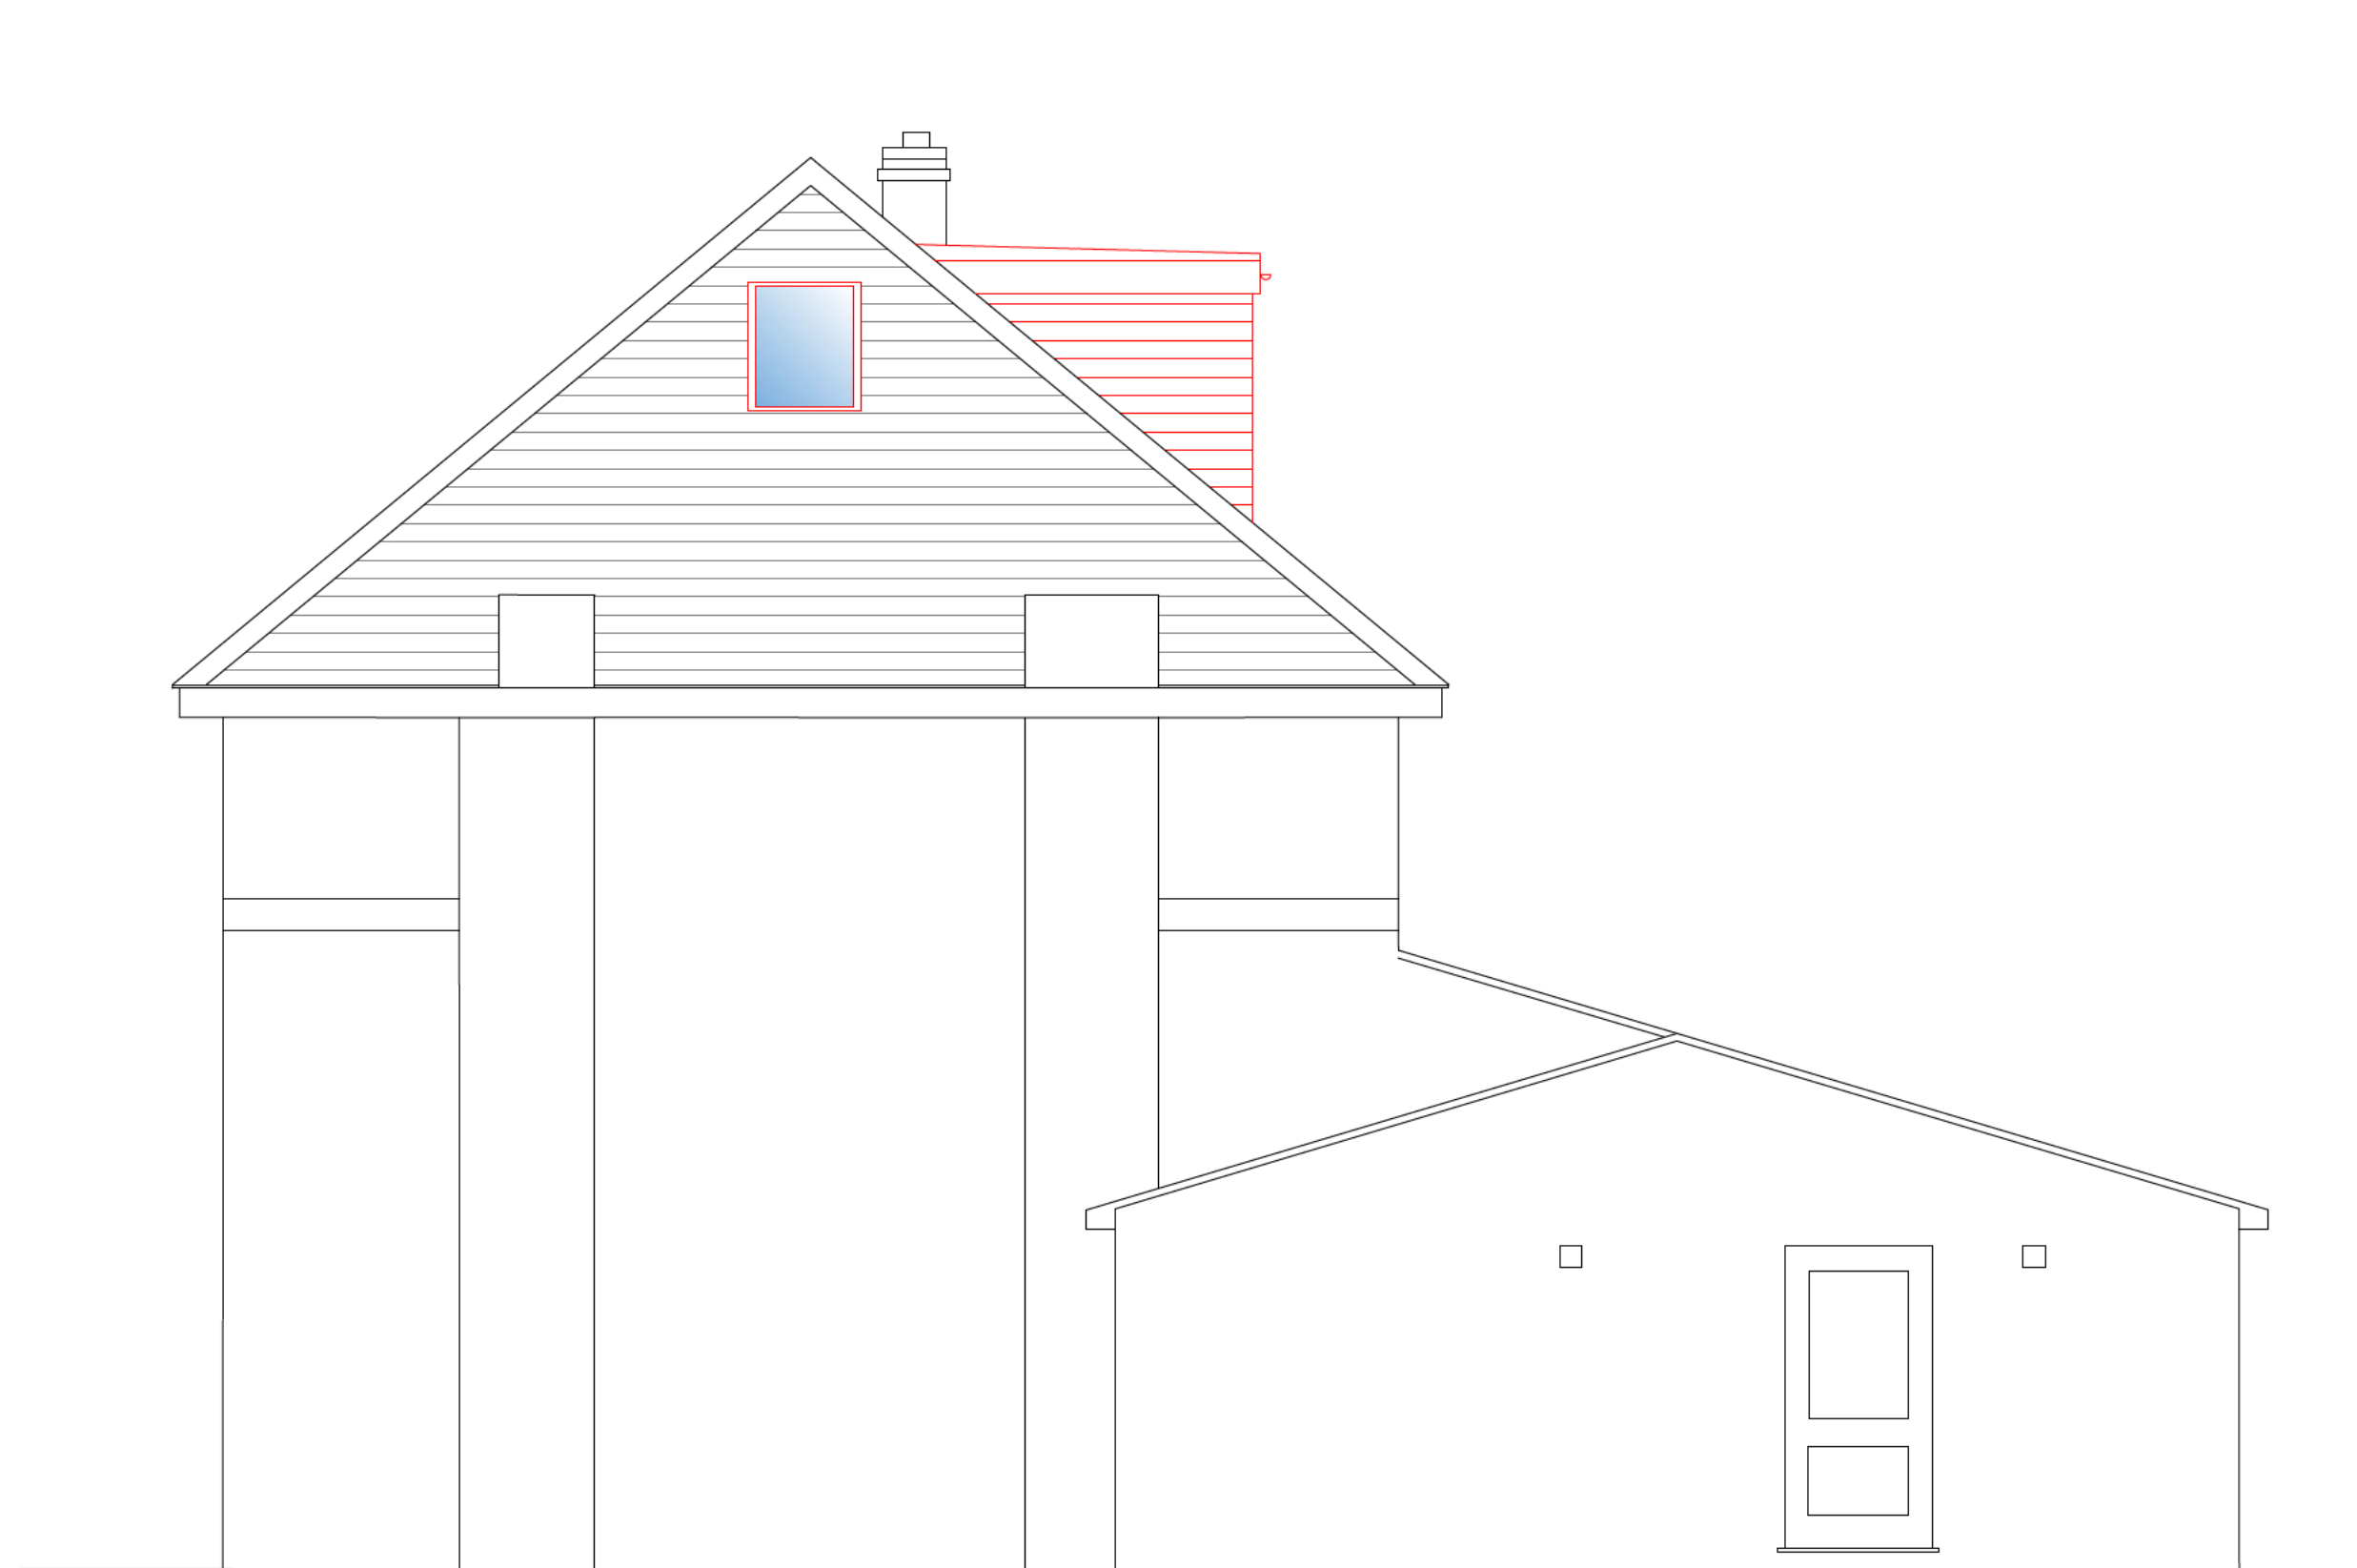

PROPOSED SIDE ELEVATION

Scale: 1:50

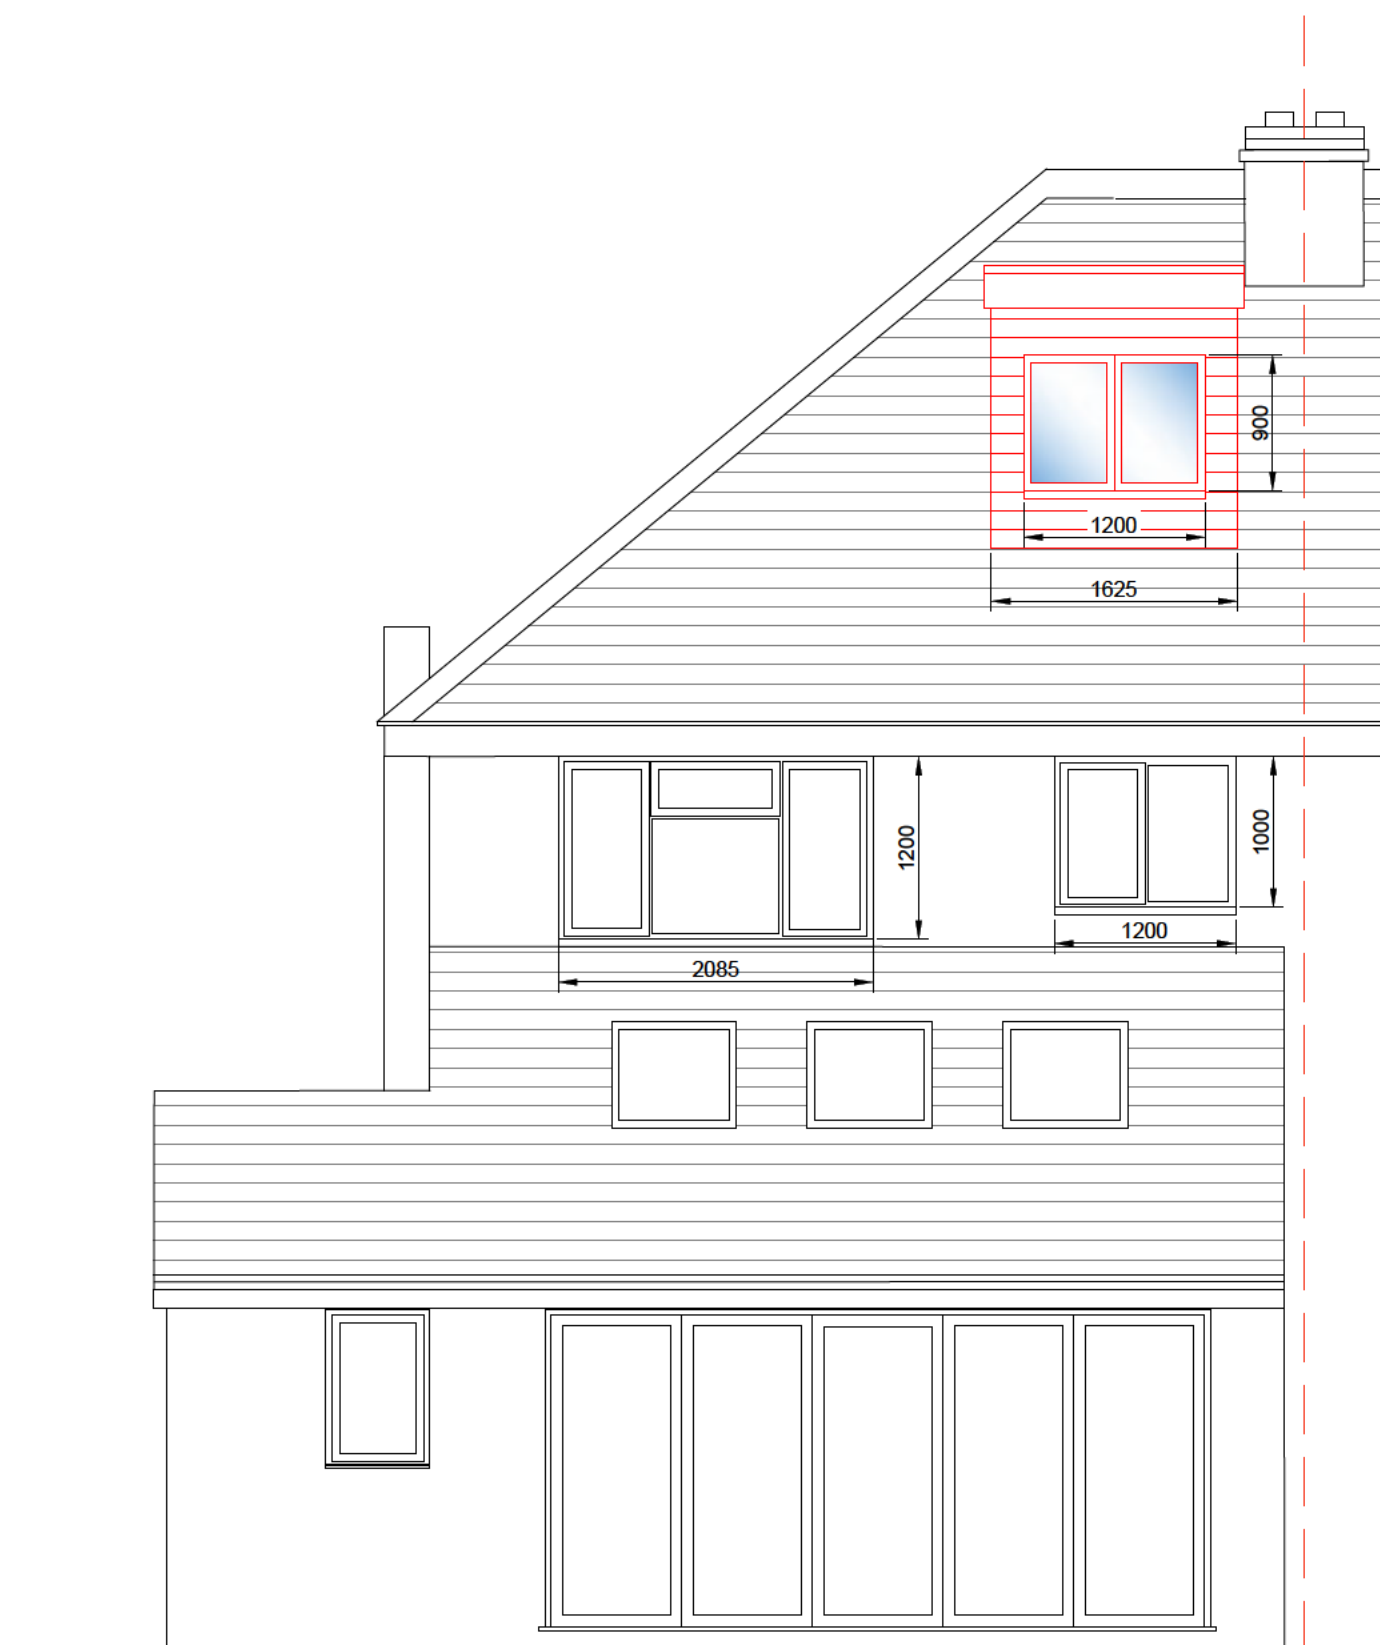


PROPOSED REAR ELEVATION


Scale: 1:50

P02 15.08.25 ISSUED FOR APPROVAL  
P01 27.09.24 ISSUED FOR APPROVAL


Revision	Date	Remarks
Suitability	Scale	Drawn
	1:50 at A1	RR
Drawing Status		
FOR APPROVAL		
Client		
Project		
13 HASELFOOT LETCHWORTH GARDEN CITY		
Title		
GENERAL ARRANGEMENTS PROPOSED PLANS AND ELEVATIONS		
Project No	Drawing No	Revision
0296	RIC-XX-ZZ-DR-A-0110	P02

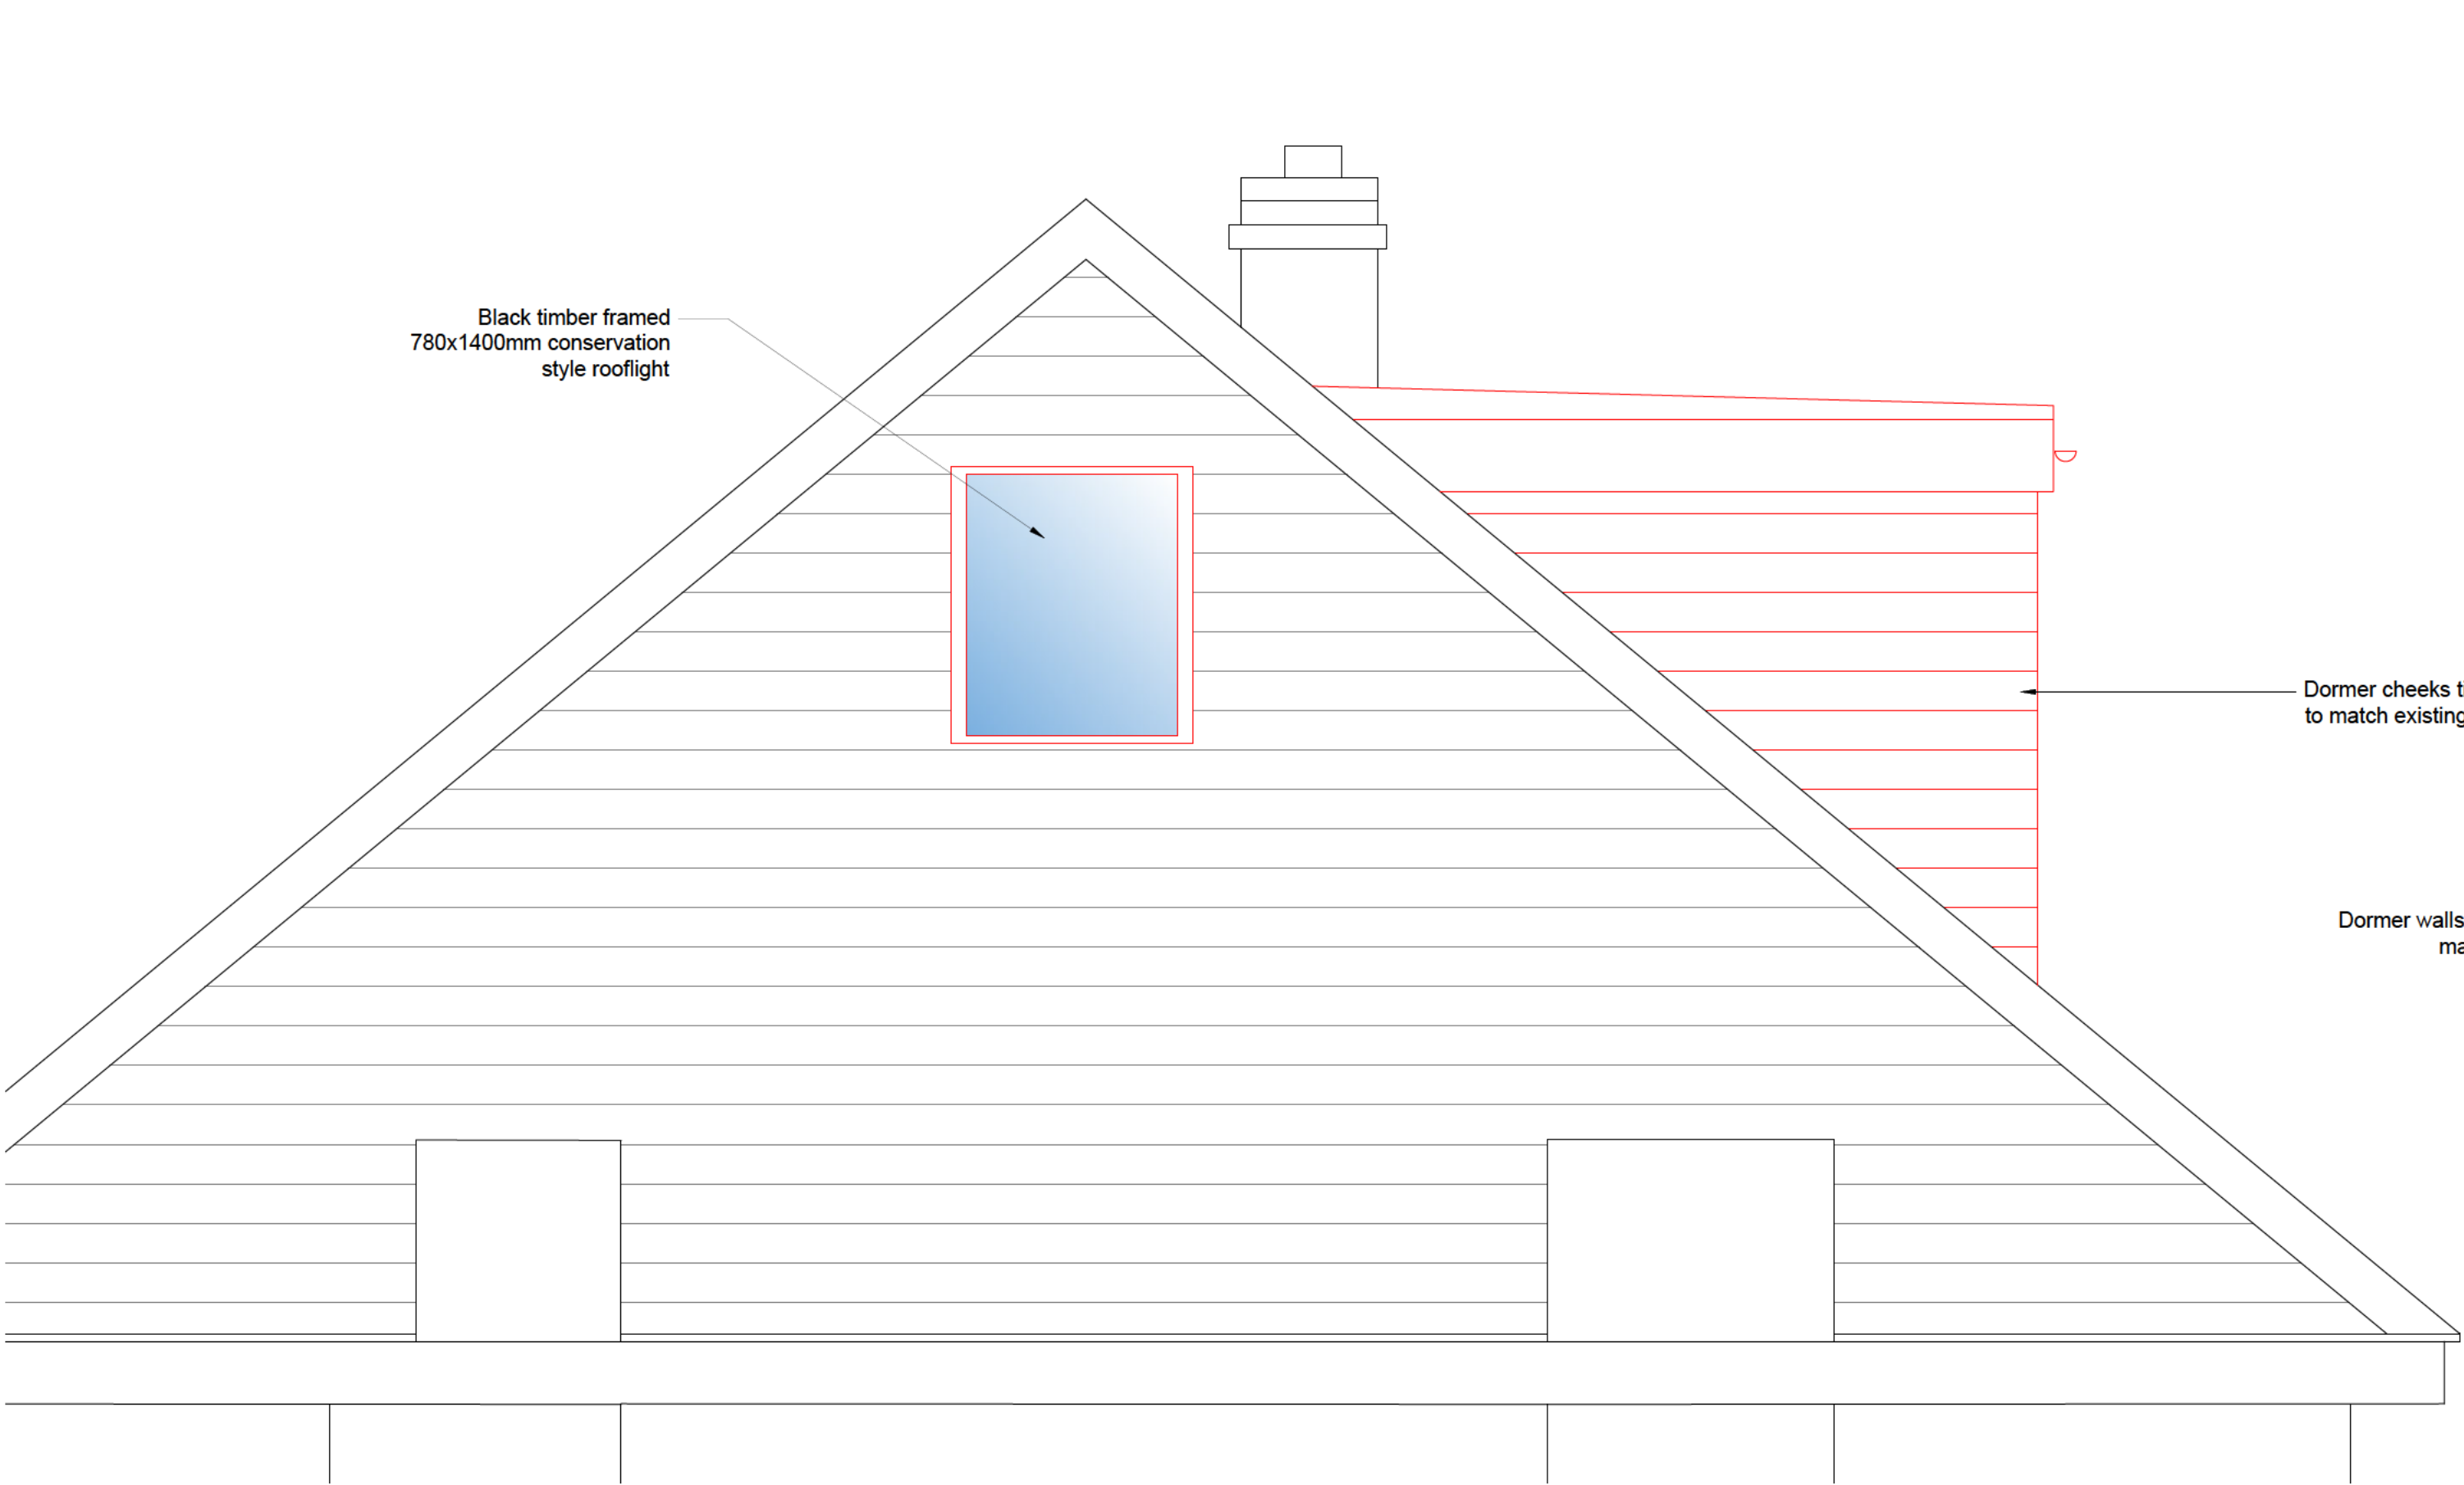

PROPOSED DORMER/ROOFLIGHT SIDE ELEVATION  
Scale: 1:20

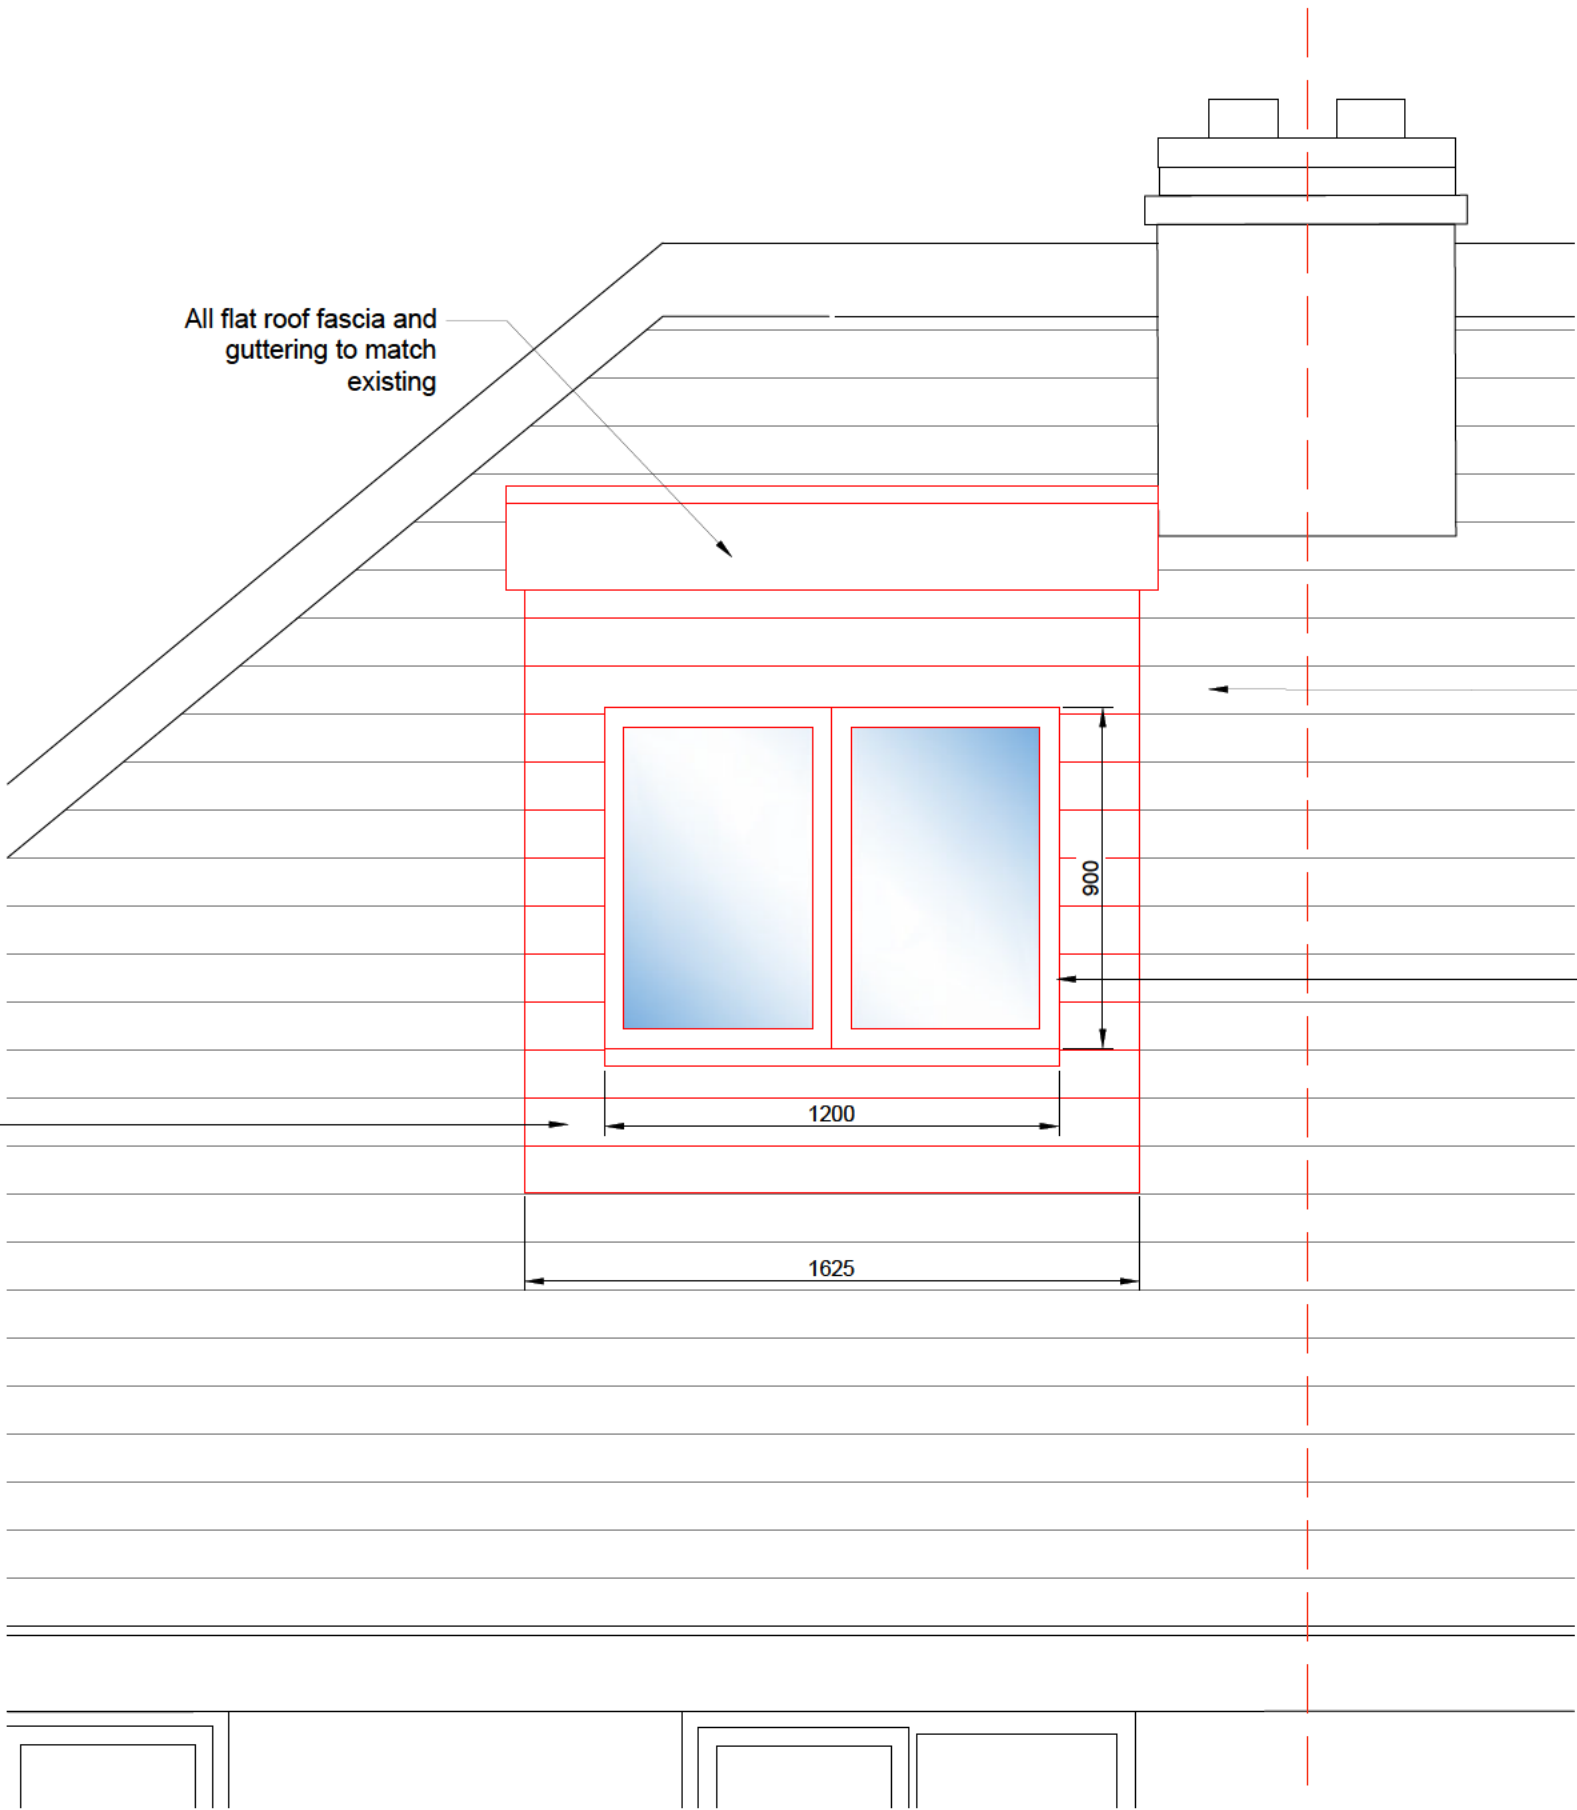

PROPOSED DORMER WINDOW ELEVATION  
Scale: 1:20

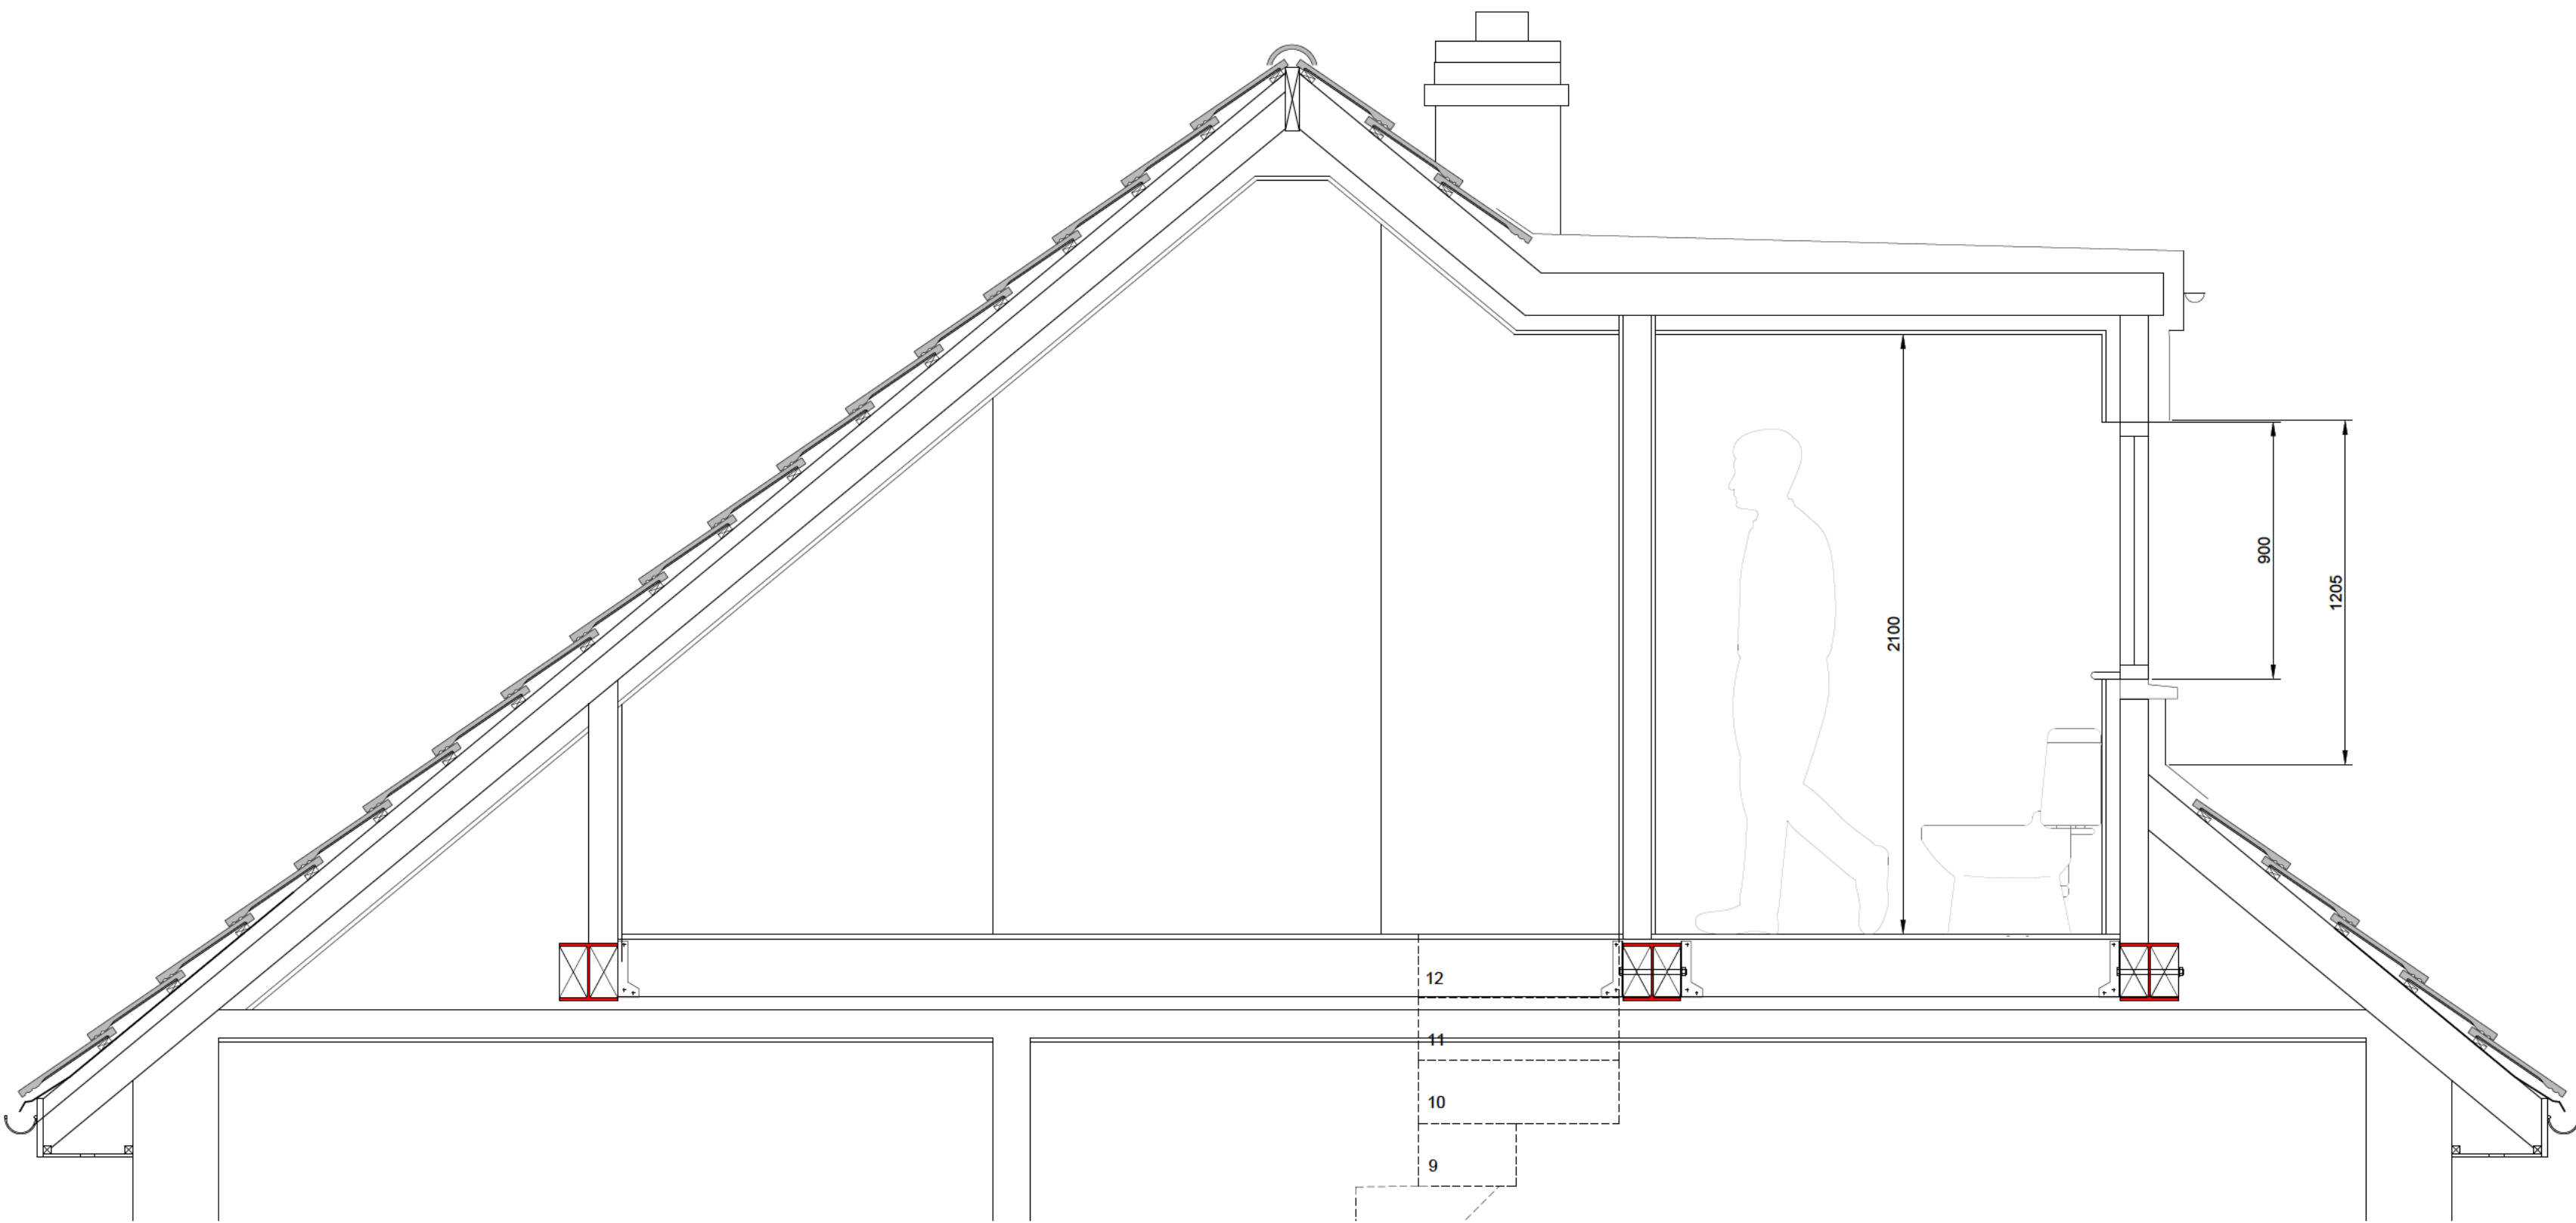

PROPOSED LOFT ROOM/DORMER SECTION  
Scale: 1:20

P03 15.08.25 ISSUED FOR APPROVAL  
P02 10.10.24 ISSUED FOR APPROVAL

Revision	Date	Remarks
----------	------	---------

Suitability	Scale 1:20 at A1	Drawn RR
-------------	---------------------	-------------

Drawing Status  
FOR APPROVAL

Client

Project  
13 HASELFOOT  
LETCHWORTH GARDEN CITY

Title  
GENERAL ARRANGEMENTS  
PROPOSED DORMER / ROOFLIGHT  
DETAILS

Project No 0296	Drawing No RIC-XX-ZZ-DR-A-0200	Revision P03
--------------------	-----------------------------------	-----------------