




EXISTING FLOOR PLAN

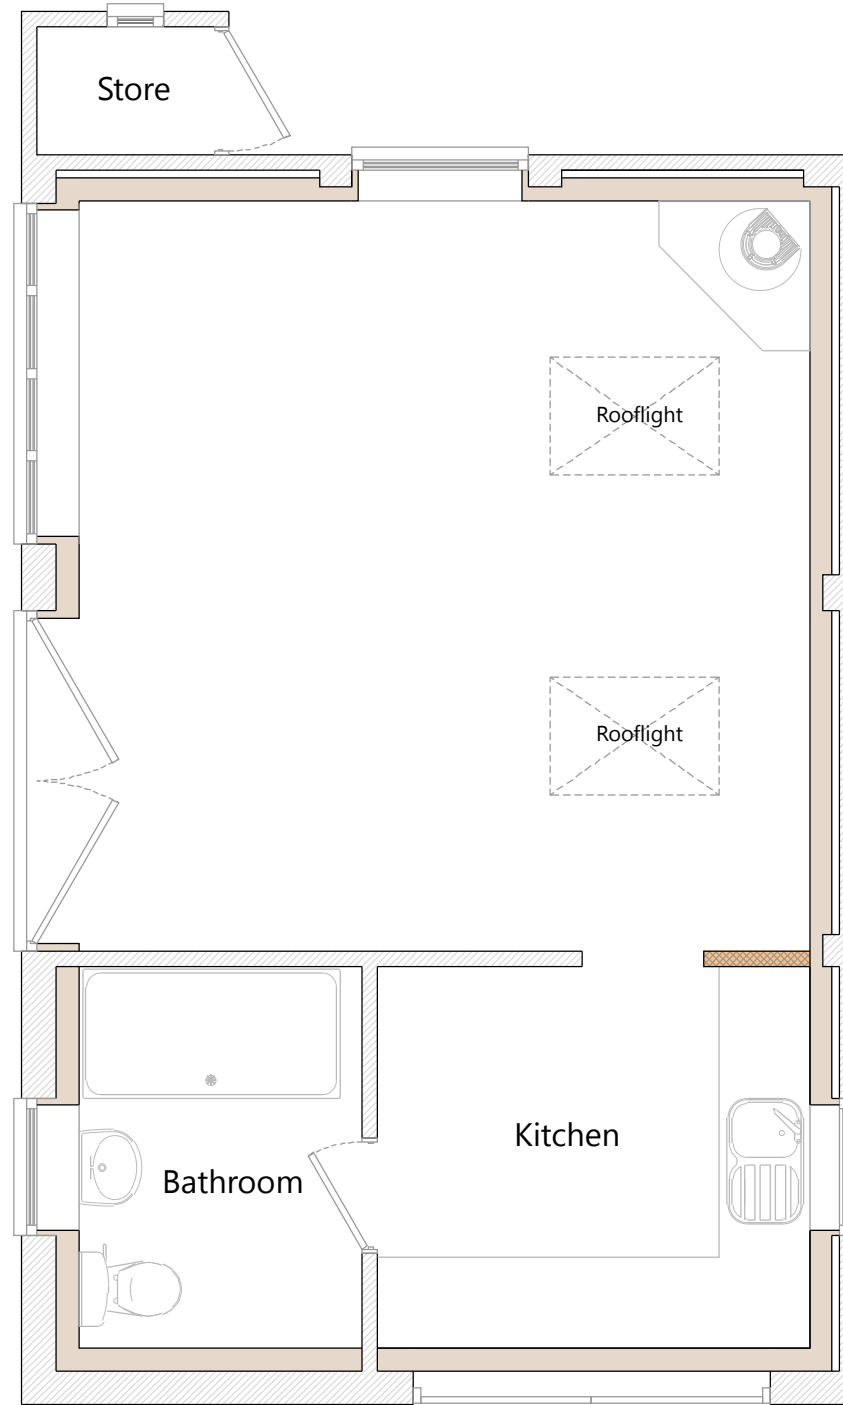


PROPOSED FLOOR PLAN

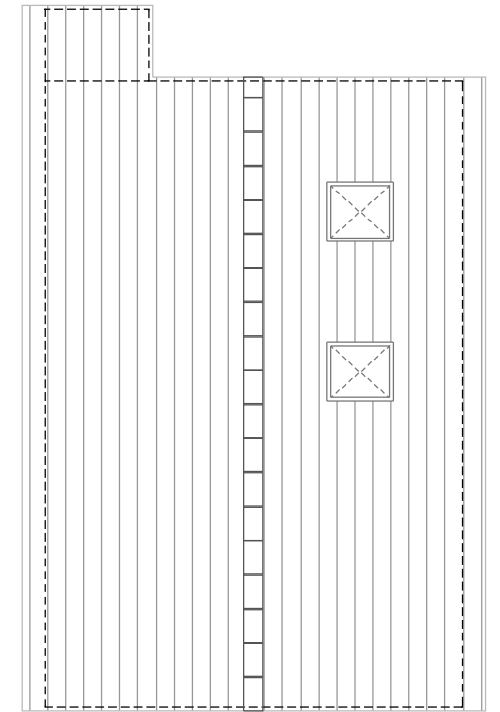

PROPOSED ROOF PLAN

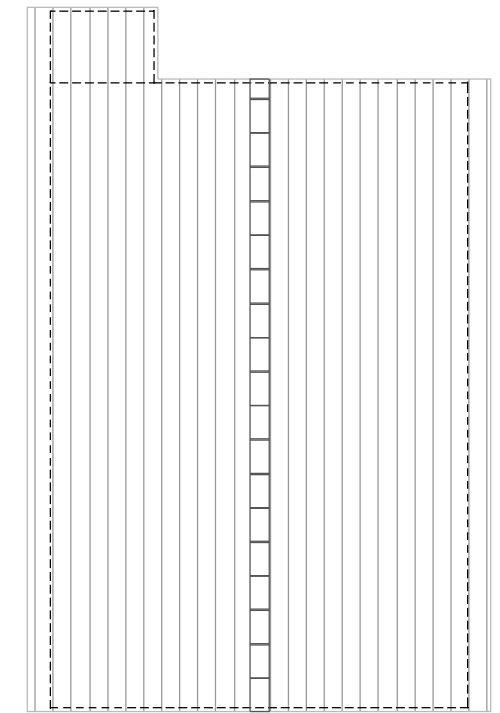


EXISTING ROOF PLAN

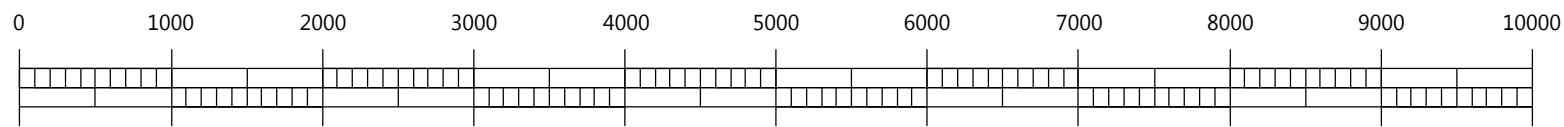

Scale @ 1:50


<ul style="list-style-type: none"> •Do not scale from this drawing •All dimensions to be checked on site •Any errors/omissions to be reported immediately •If in doubt, ask •No reproduction of this drawing in any form without permission •Copyright © •All construction to be relevant British Standards, NHBC Standards and in accordance with current building regulations. 	REV	DATE	REVISIONS	CLIENT:	STATUS		A3	
				PROJECT:	Planning			
					ADDRESS:	DRAWN	SCALE	
					83 Wilbury Hills Road Letchworth SG6 4LD	DM	1:50 / 1:100	
					DATE	PROJECT NO	DWG NO.	REV
					May 2021	DMD 1363	PL 02.01	

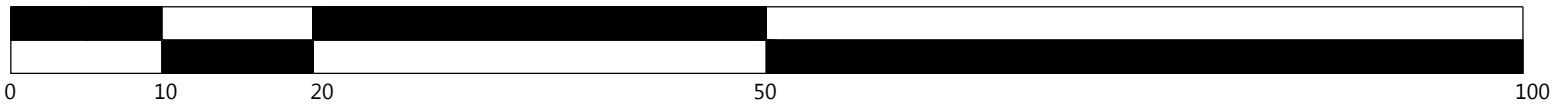


SCALE BAR 1:500



SCALE BAR 1:1250

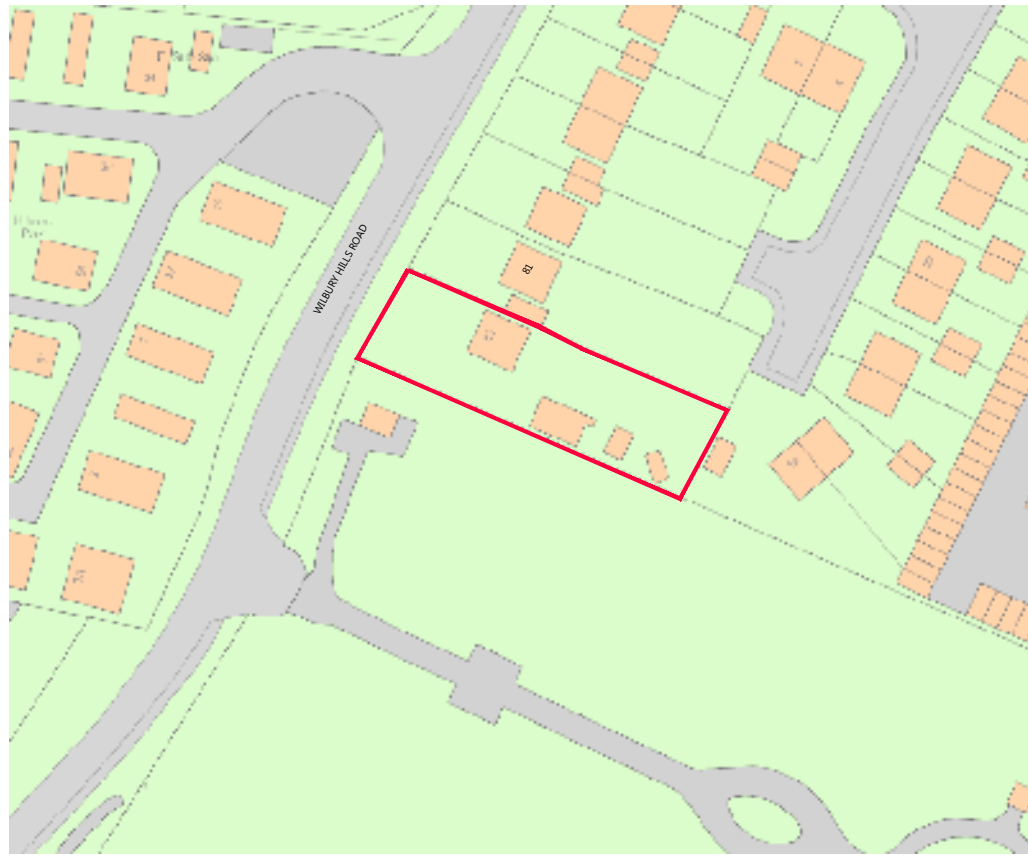

1:1250 Location Plan

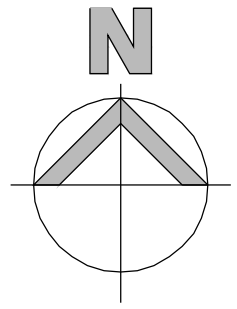


1:500 Site Plan




PAPER SCALE CHECK (mm)


<ul style="list-style-type: none"> •Do not scale from this drawing •All dimensions to be checked on site •Any errors/omissions to be reported immediately •If in doubt, ask •No reproduction of this drawing in any form without permission •Copyright © •All construction to be relevant British Standards, NHBC Standards and in accordance with current building regulations. 	CLIENT:	STATUS		A3
	PROJECT: Garage conversion	Planning		
	ADDRESS: 83 Wilbury Hills Road Letchworth SG6 4LD	DRAWN DM	SCALE 1:500 / 1:1250	
		DATE May 2021	PROJECT NO DMD 1363	DWG NO. PL 02.04

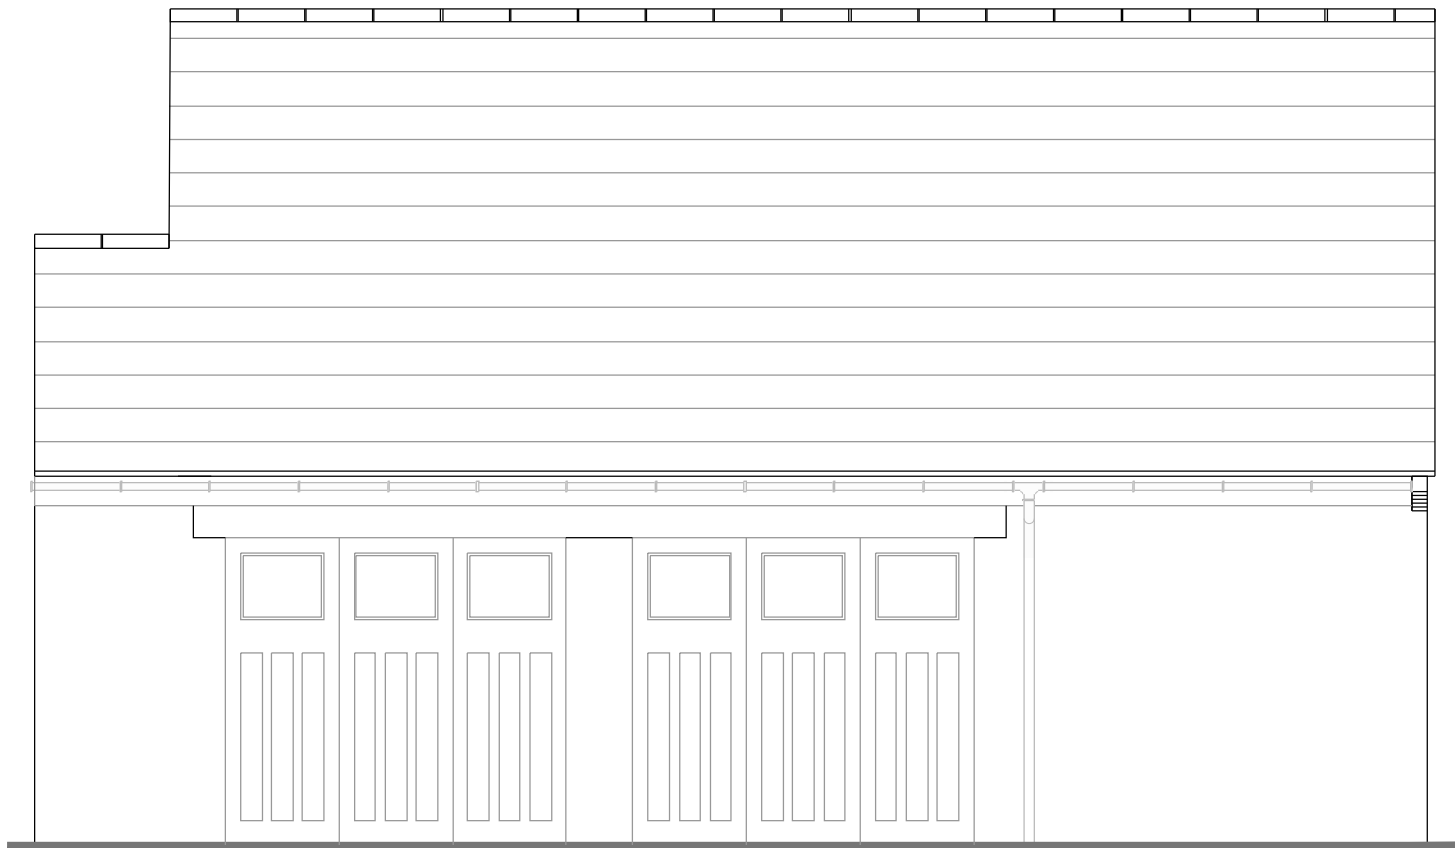


EXISTING NORTH SIDE ELEVATION

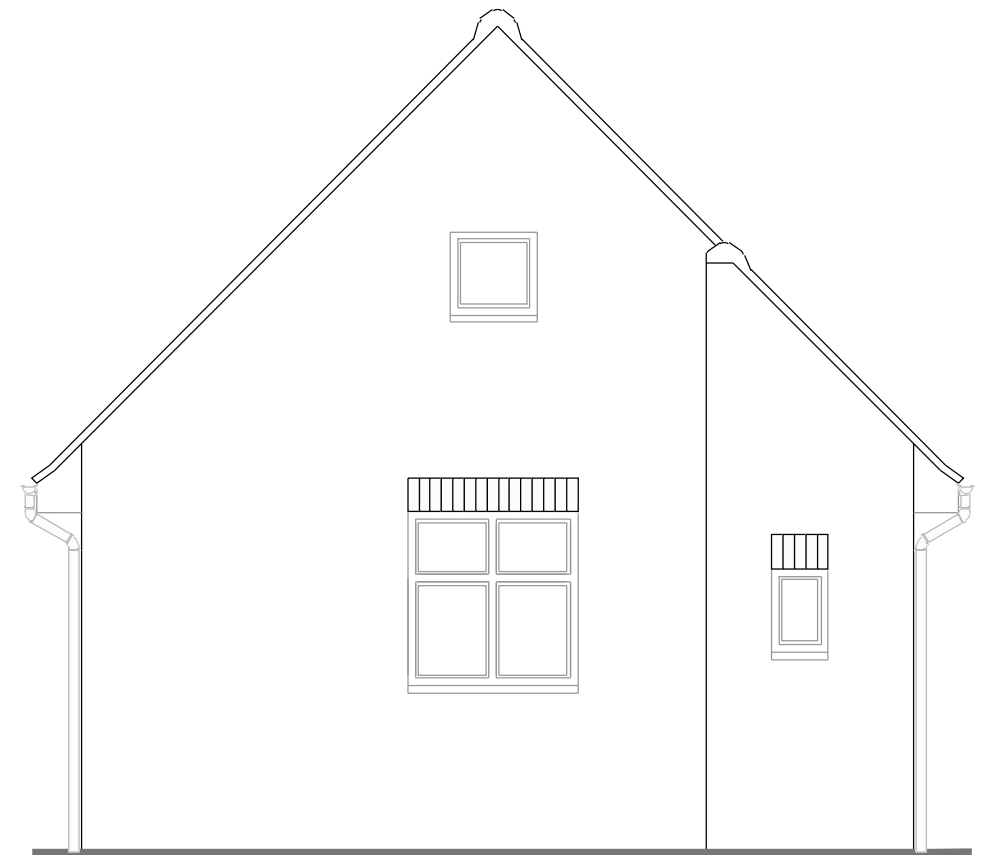


EXISTING REAR ELEVATION

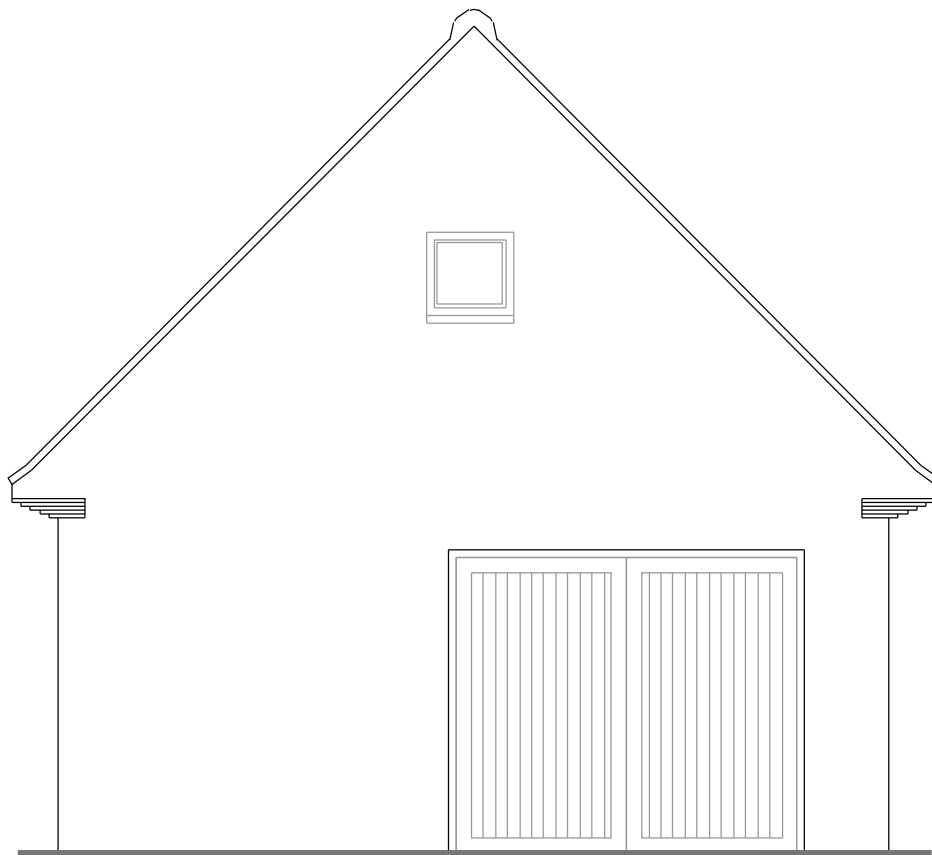

EXISTING FRONT ELEVATION

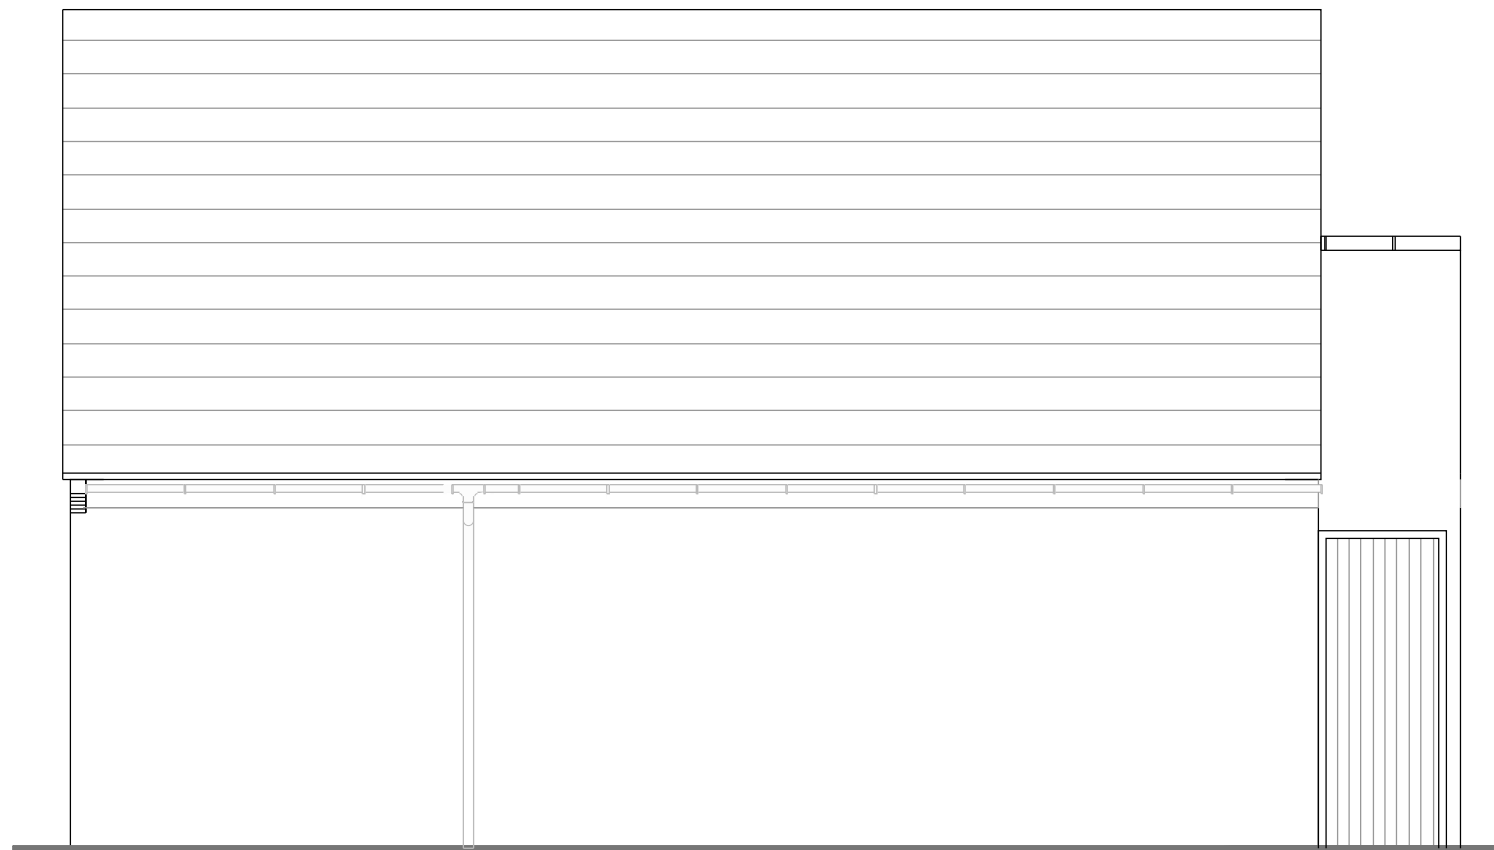

EXISTING SOUTH SIDE ELEVATION

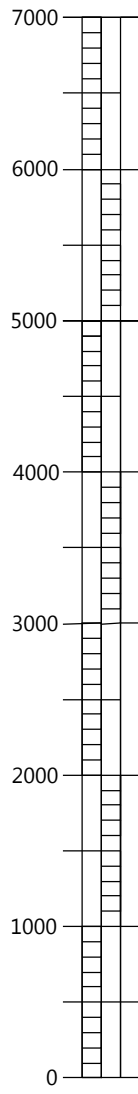

Scale @ 1:50



- Do not scale from this drawing
- All dimensions to be checked on site
- Any errors/omissions to be reported immediately
- If in doubt, ask
- No reproduction of this drawing in any form without permission
- Copyright ©
- All construction to be relevant British Standards, NHBC Standards and in accordance with current building regulations.


REV	DATE	REVISIONS

CLIENT:	
PROJECT:	Garage conversion
ADDRESS:	83 Wilbury Hills Road Letchworth SG6 4LD


STATUS	Planning
DRAWN	DM
DATE	May 2021
PROJECT NO	DMD 1363

SCALE	1:50
DWG NO.	PL 02.03
REV	


A3

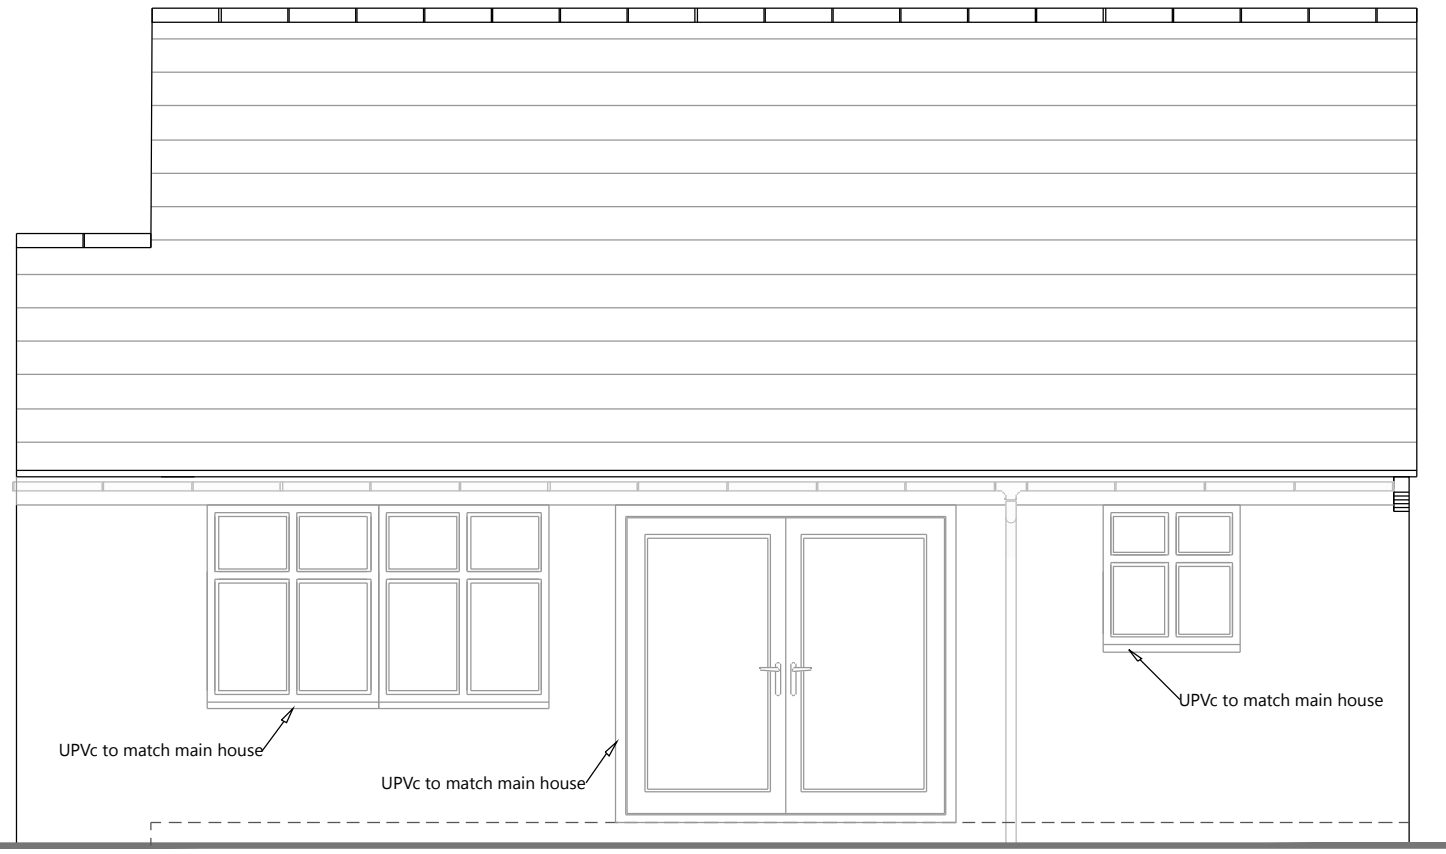


PROPOSED NORTH SIDE ELEVATION

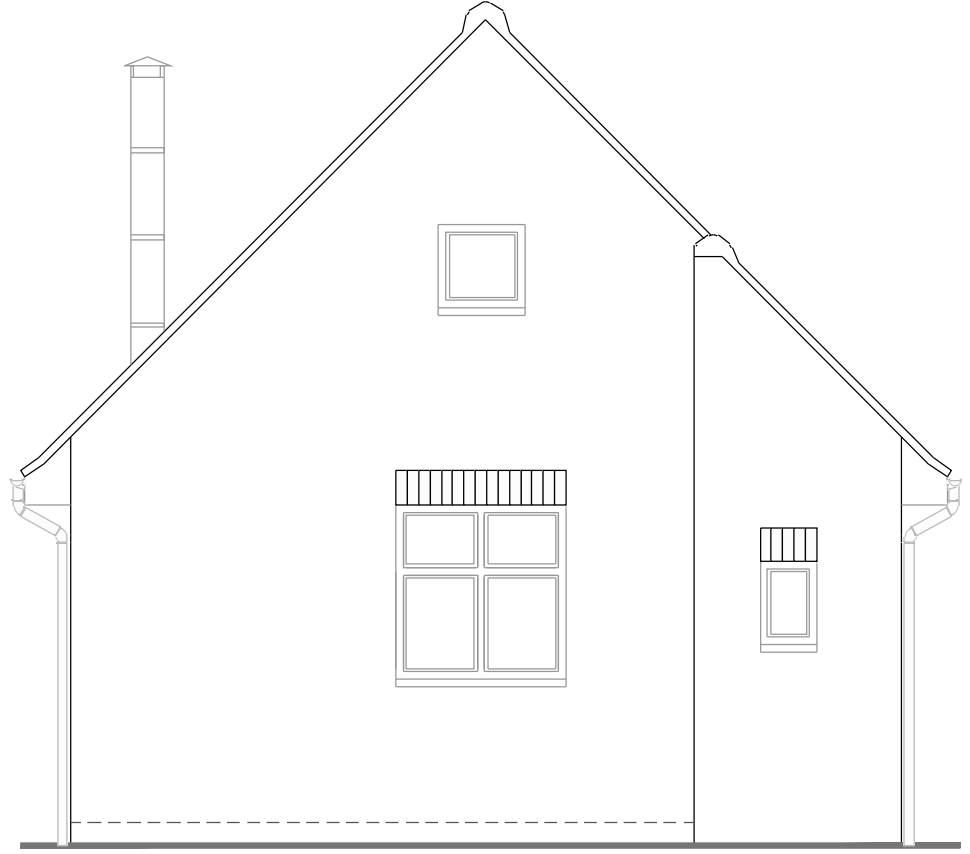


PROPOSED REAR ELEVATION

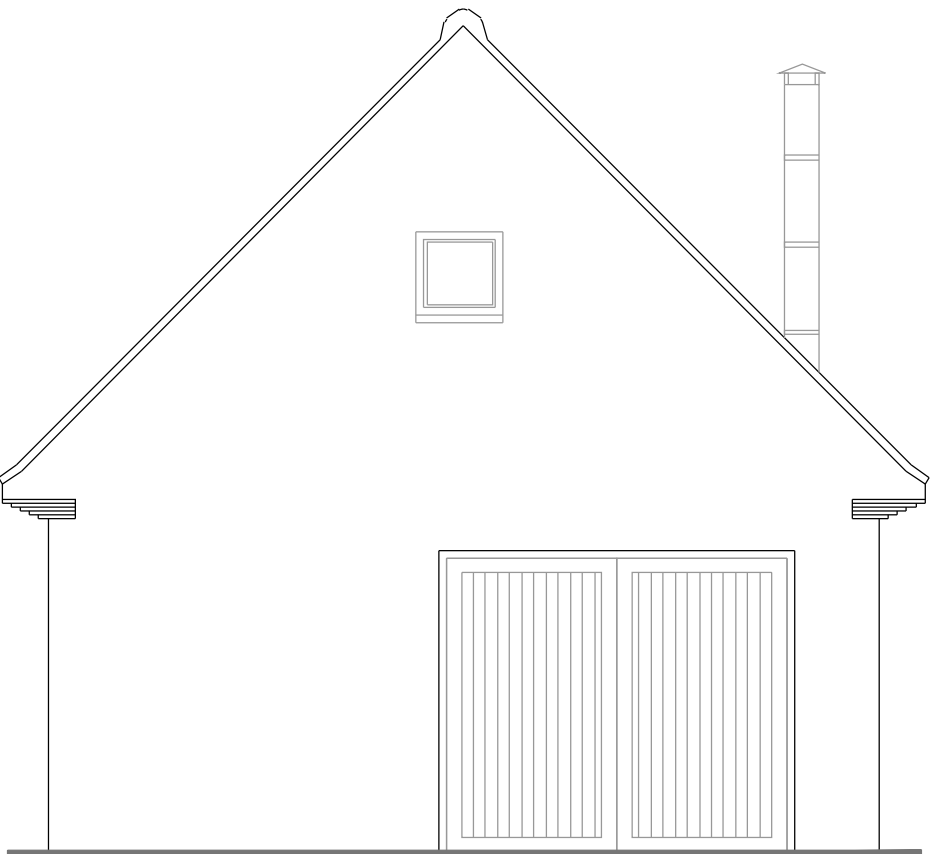

PROPOSED FRONT ELEVATION (Unchanged)

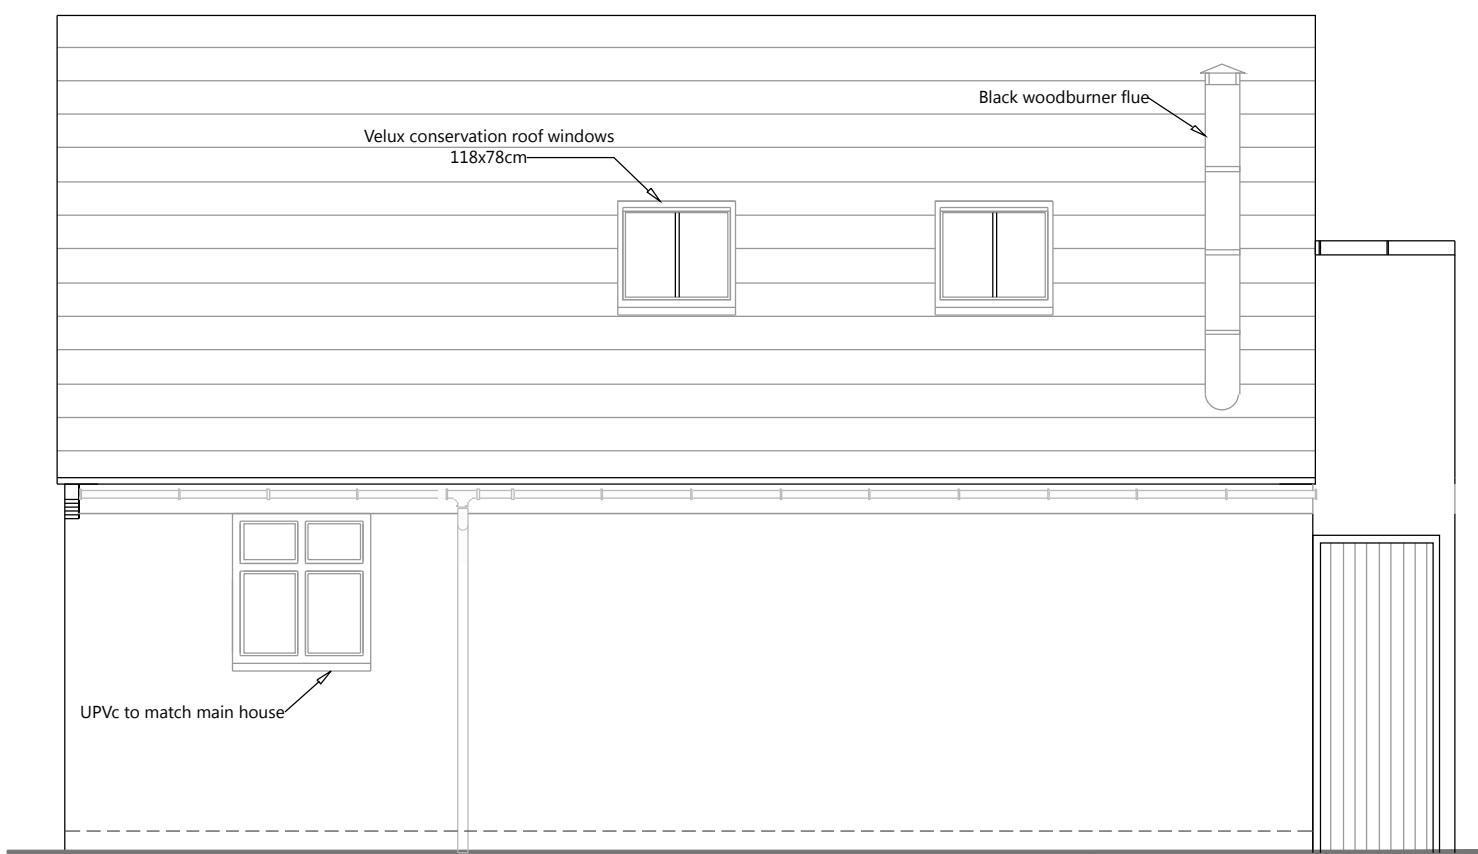

PROPOSED SOUTH SIDE ELEVATION

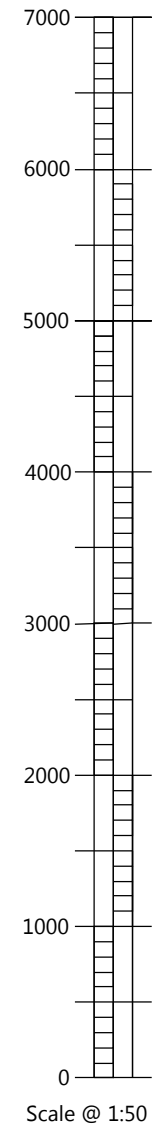

Scale @ 1:50



PAPER SCALE CHECK (mm)

<ul style="list-style-type: none"> •Do not scale from this drawing •All dimensions to be checked on site •Any errors/omissions to be reported immediately •If in doubt, ask •No reproduction of this drawing in any form without permission •Copyright © •All construction to be relevant British Standards, NHBC Standards and in accordance with current building regulations. 	REV	DATE	REVISIONS	CLIENT:	STATUS		A3	
				PROJECT:	Planning			
				ADDRESS:	Garage conversion	DRAWN		SCALE
				83 Wilbury Hills Road	DM	1:50		
				Letchworth	DATE			
				SG6 4LD	May 2021			
					PROJECT NO	DWG NO.	REV	
					DMD 1363	PL 02.02		