

Notes

THIS DRAWING TO BE READ IN CONJUNCTION WITH ALL OTHER RELEVANT INFORMATION WHETHER PRODUCED BY OR OTHERS


BUILDER IS TO COMPARE ALL SUCH RELATED INFORMATION IN ADVANCE OF CONSTRUCTION AND REPORT ANY DIMENSIONAL OR OTHER INCONSISTENCY TO [REDACTED] THIS IS PARTICULARLY IMPORTANT IN RELATION TO SETTING OUT WORK TO DIMENSIONED FIGURES – DO NOT SCALE IF IN DOUBT – ASK

Notes:


New windows facing the front elevation to be white uPVC to match the existing.
 New windows (single storey extension) to be black/grey uPVC.

New Roof light to be black/grey uPVC.
 New bifold & sliding door to be black/grey uPVC.


External materials to match existing.

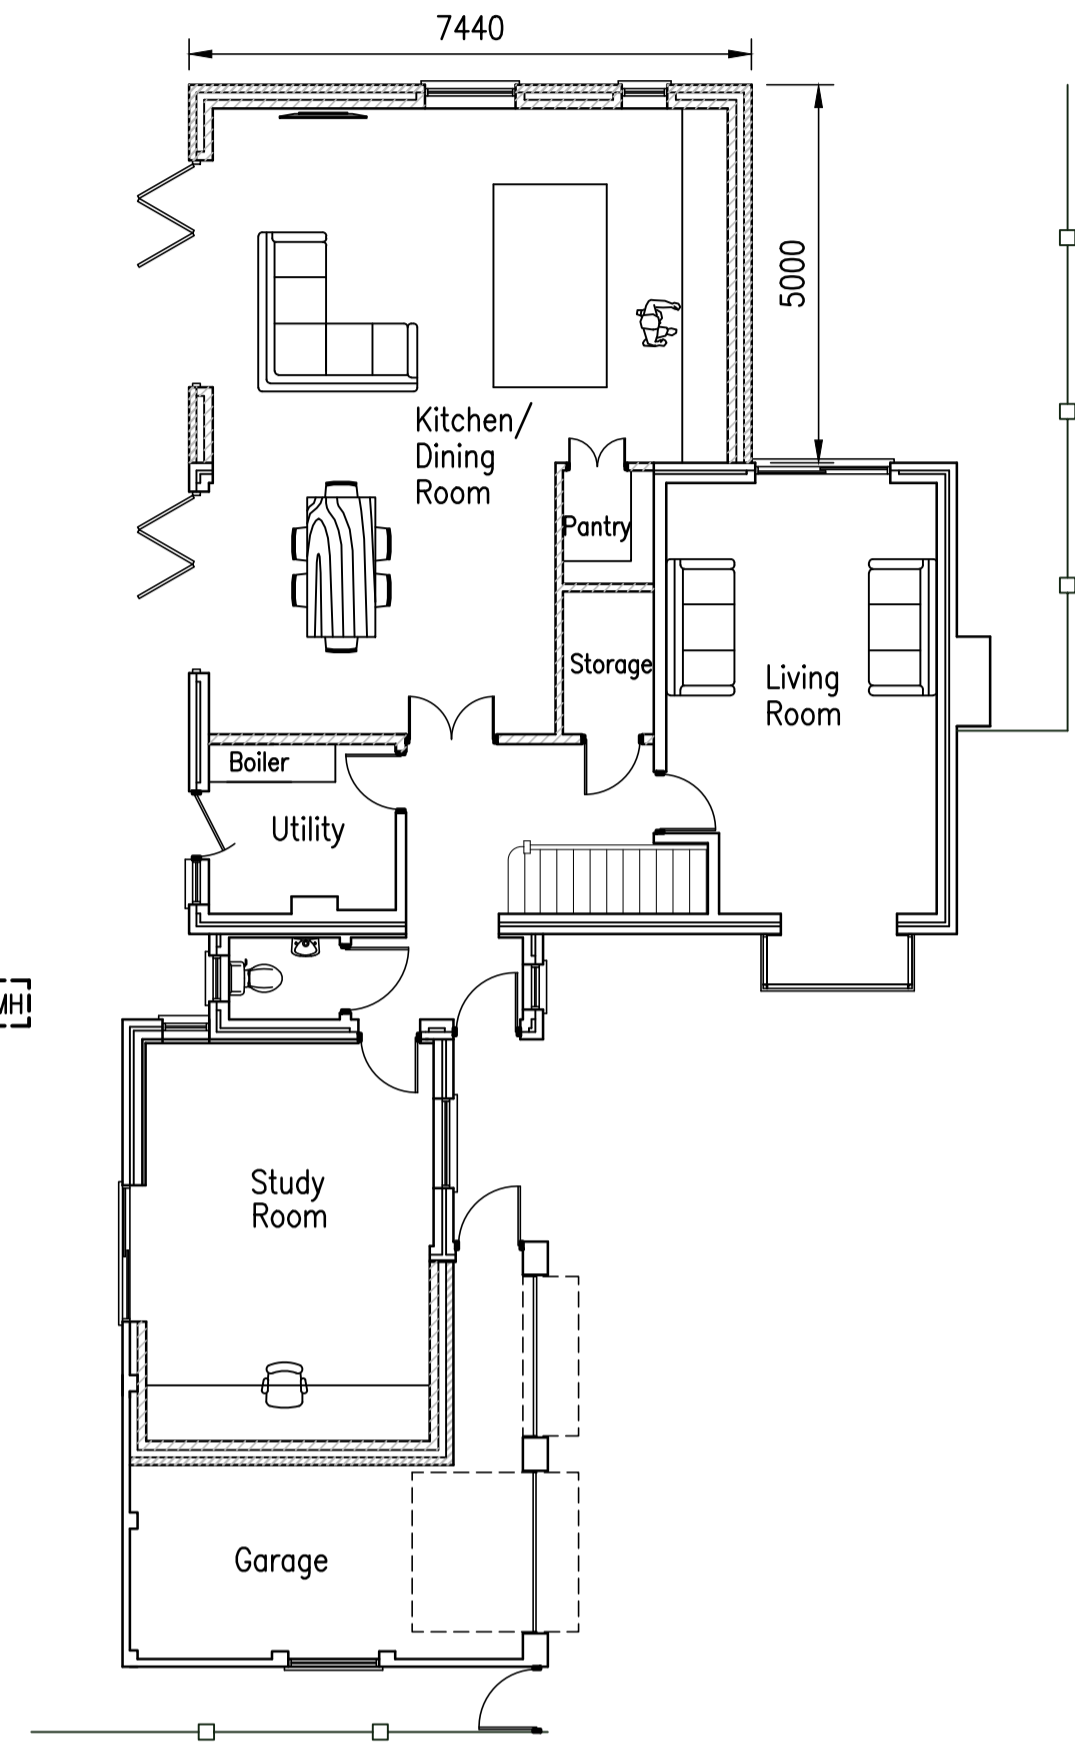



Proposed Ground Floor Plan

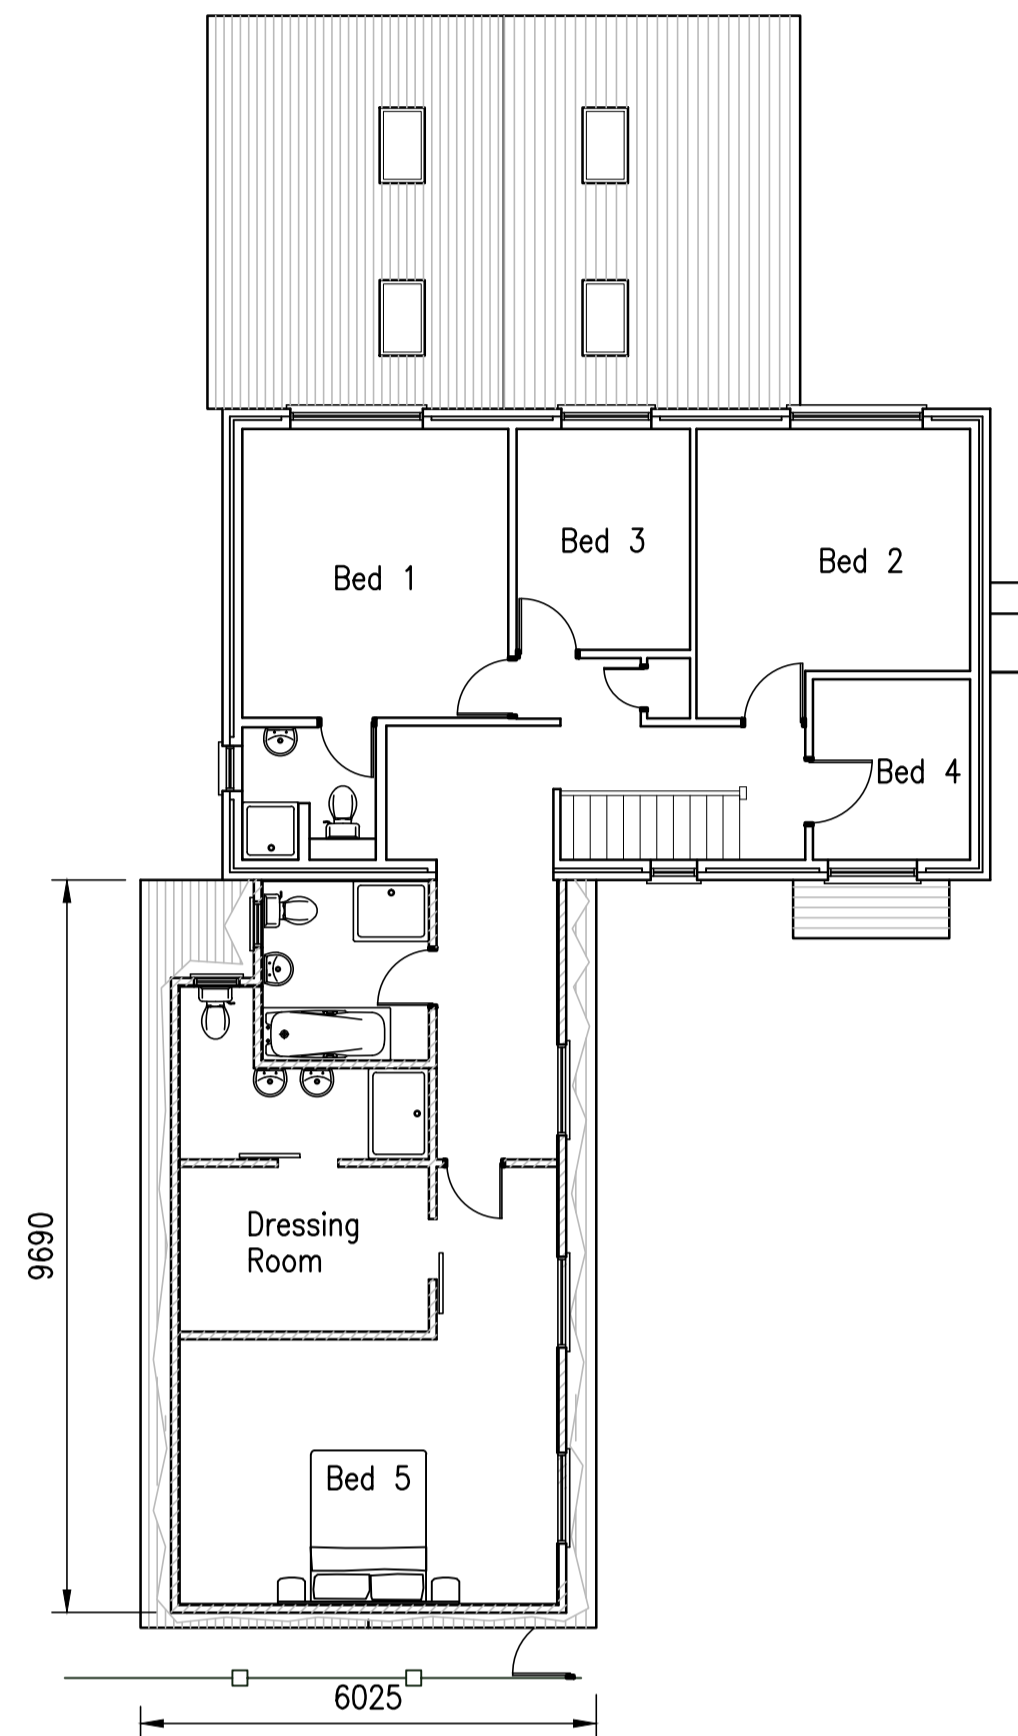


Proposed First Floor Plan

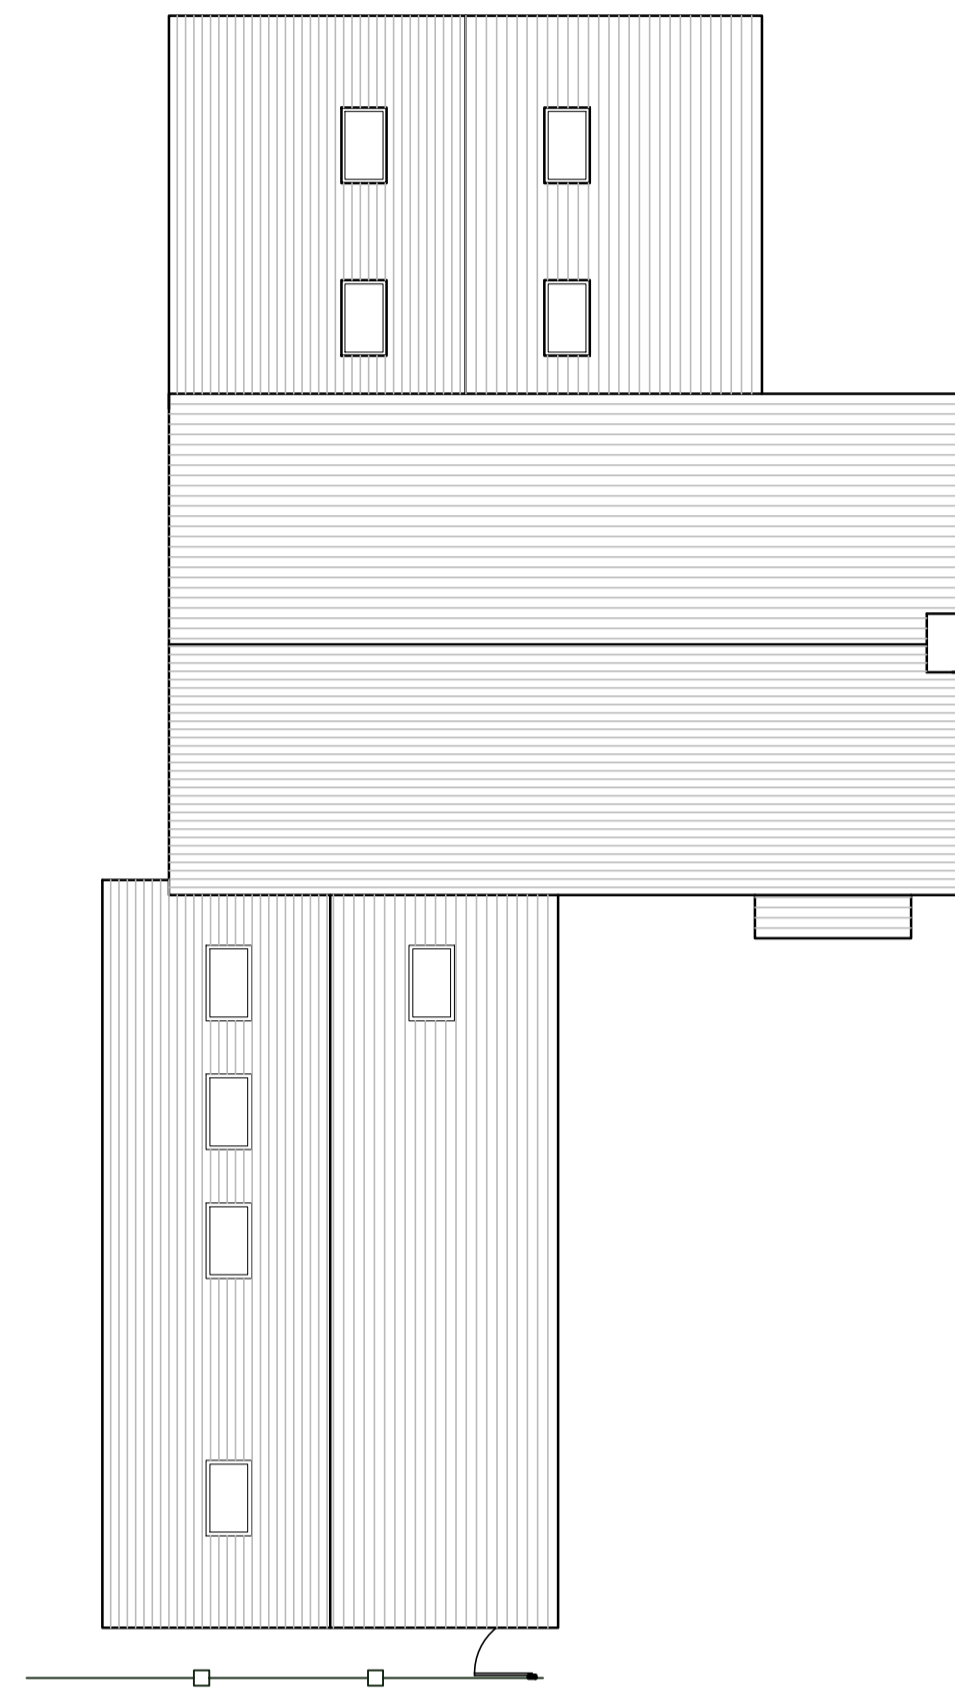


Proposed Roof Layout

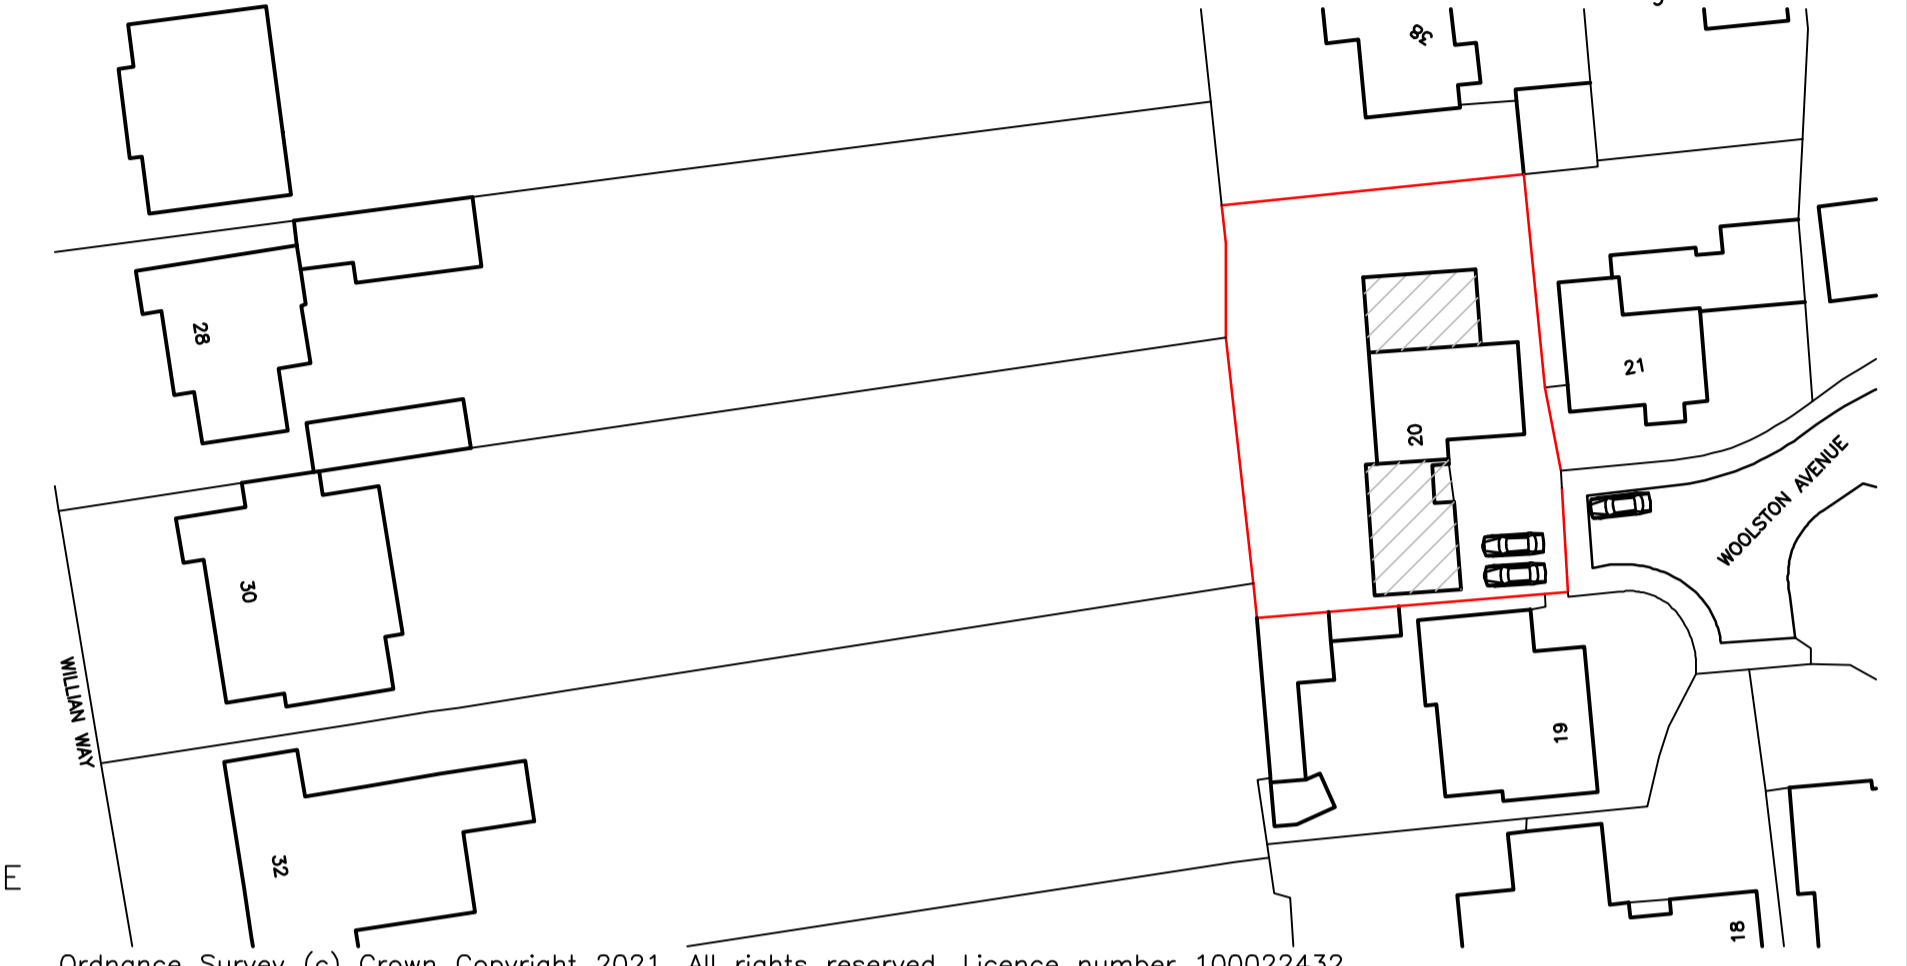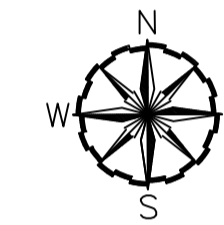


Block Plan (1:500)

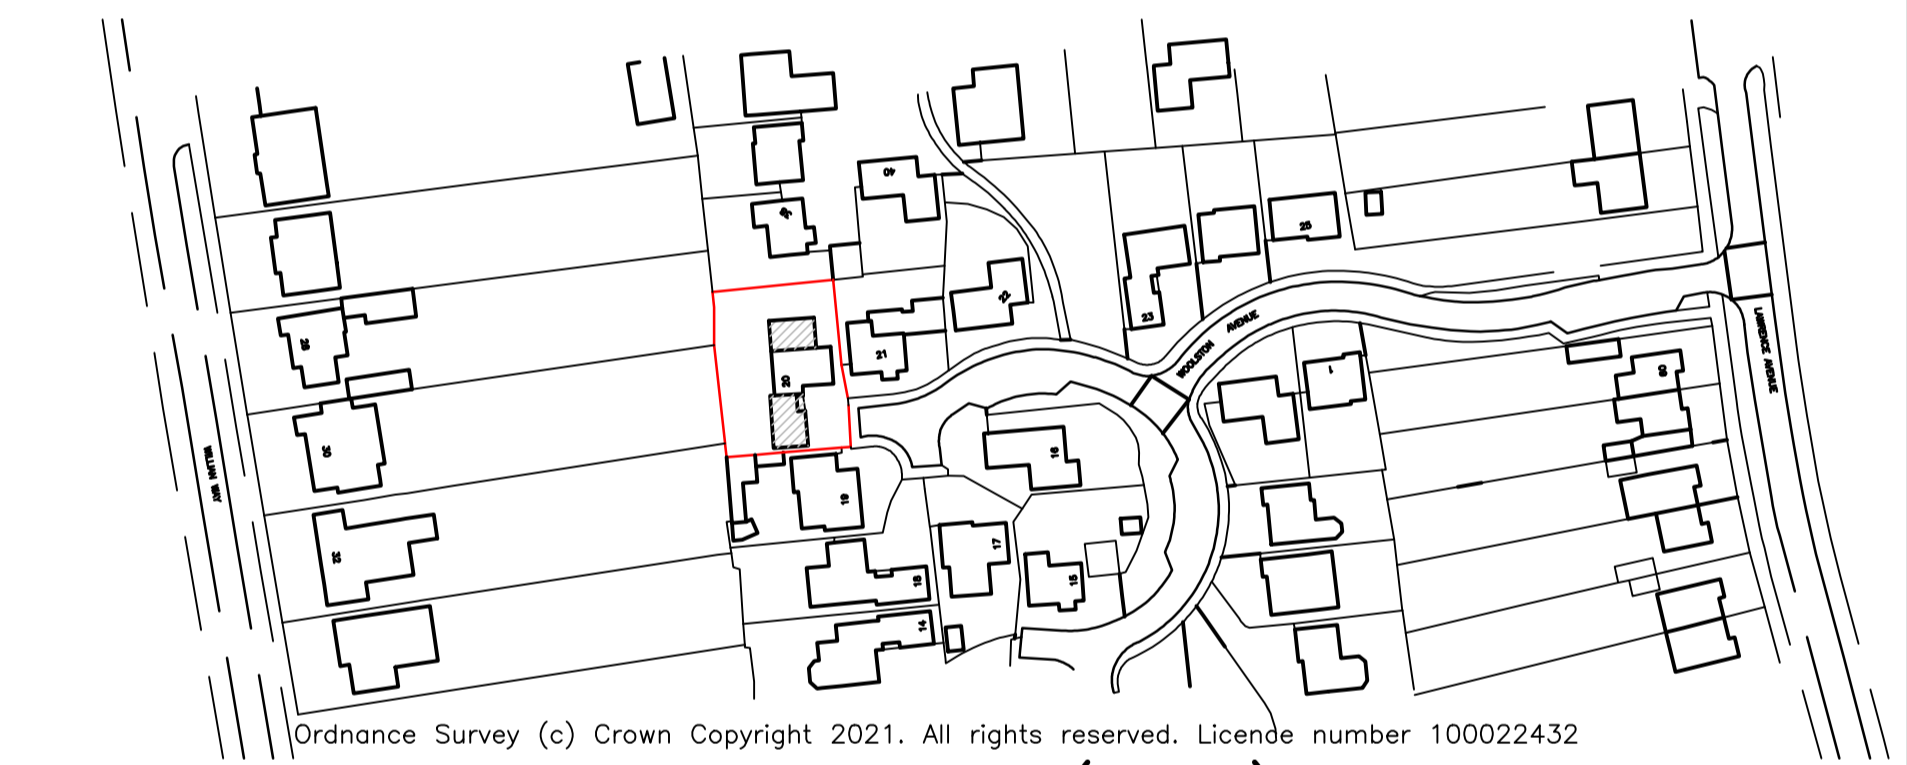


Location Plan (1:1250)

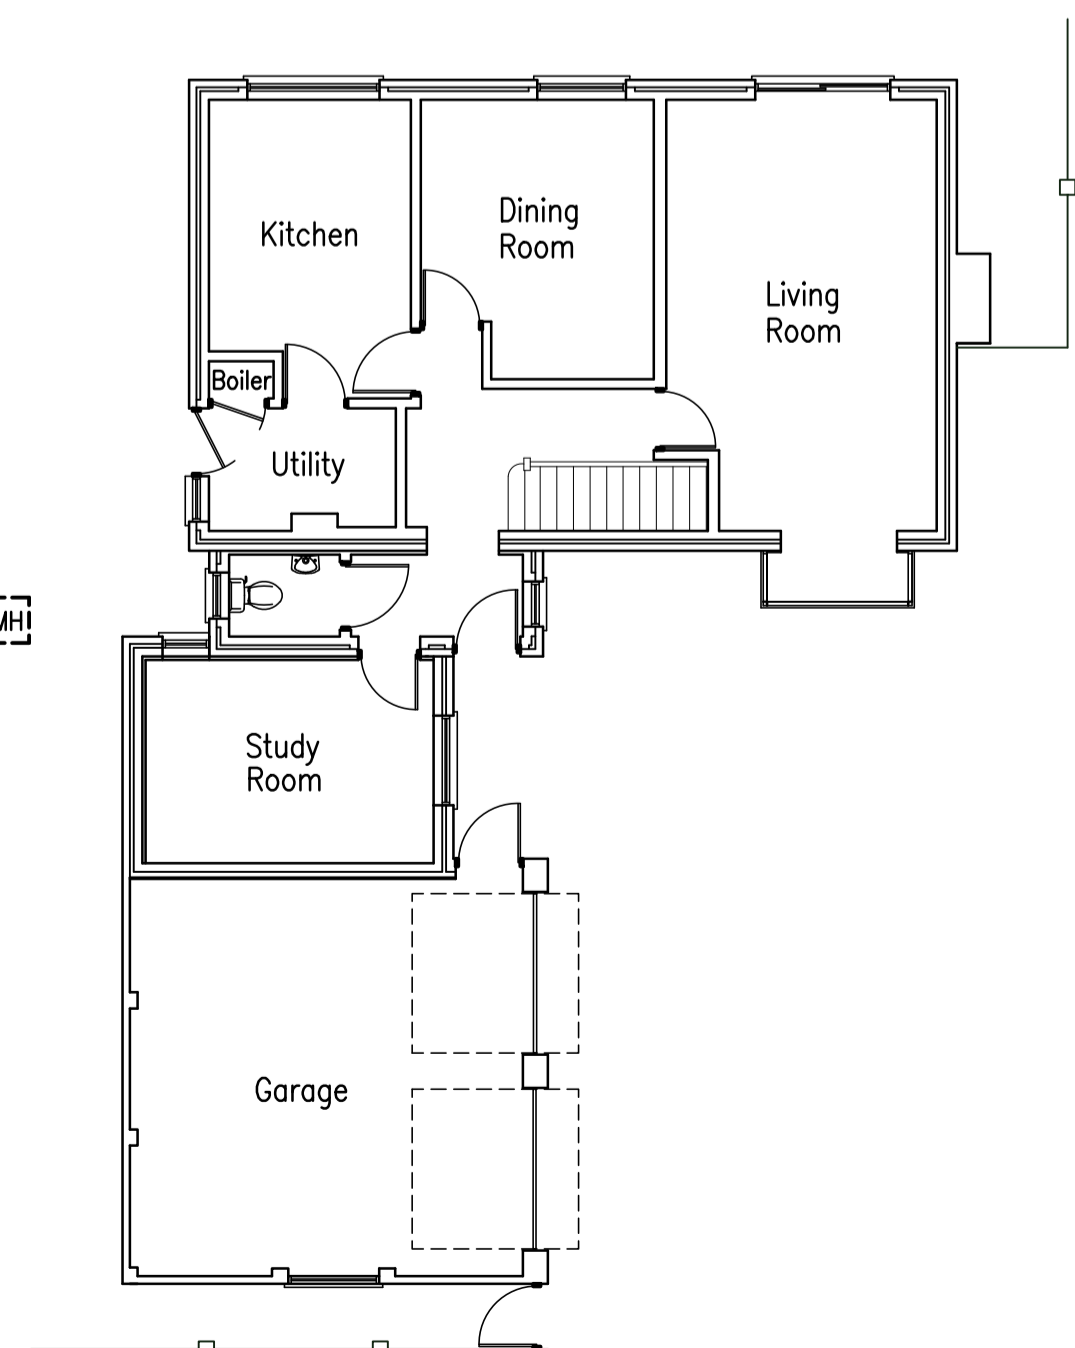

Existing Ground Floor Plan

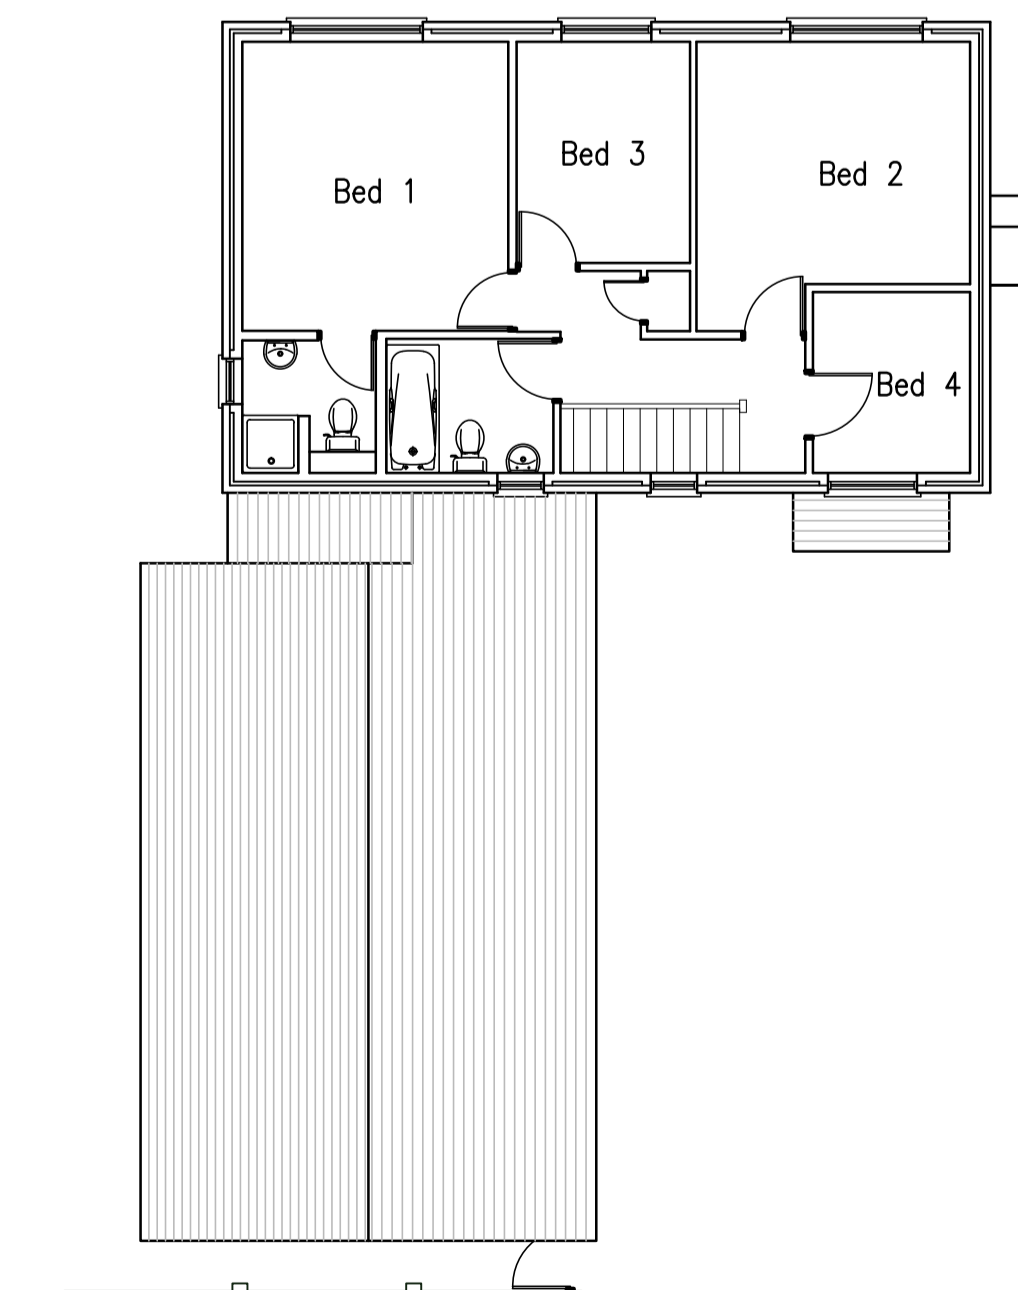

Existing First Floor Plan

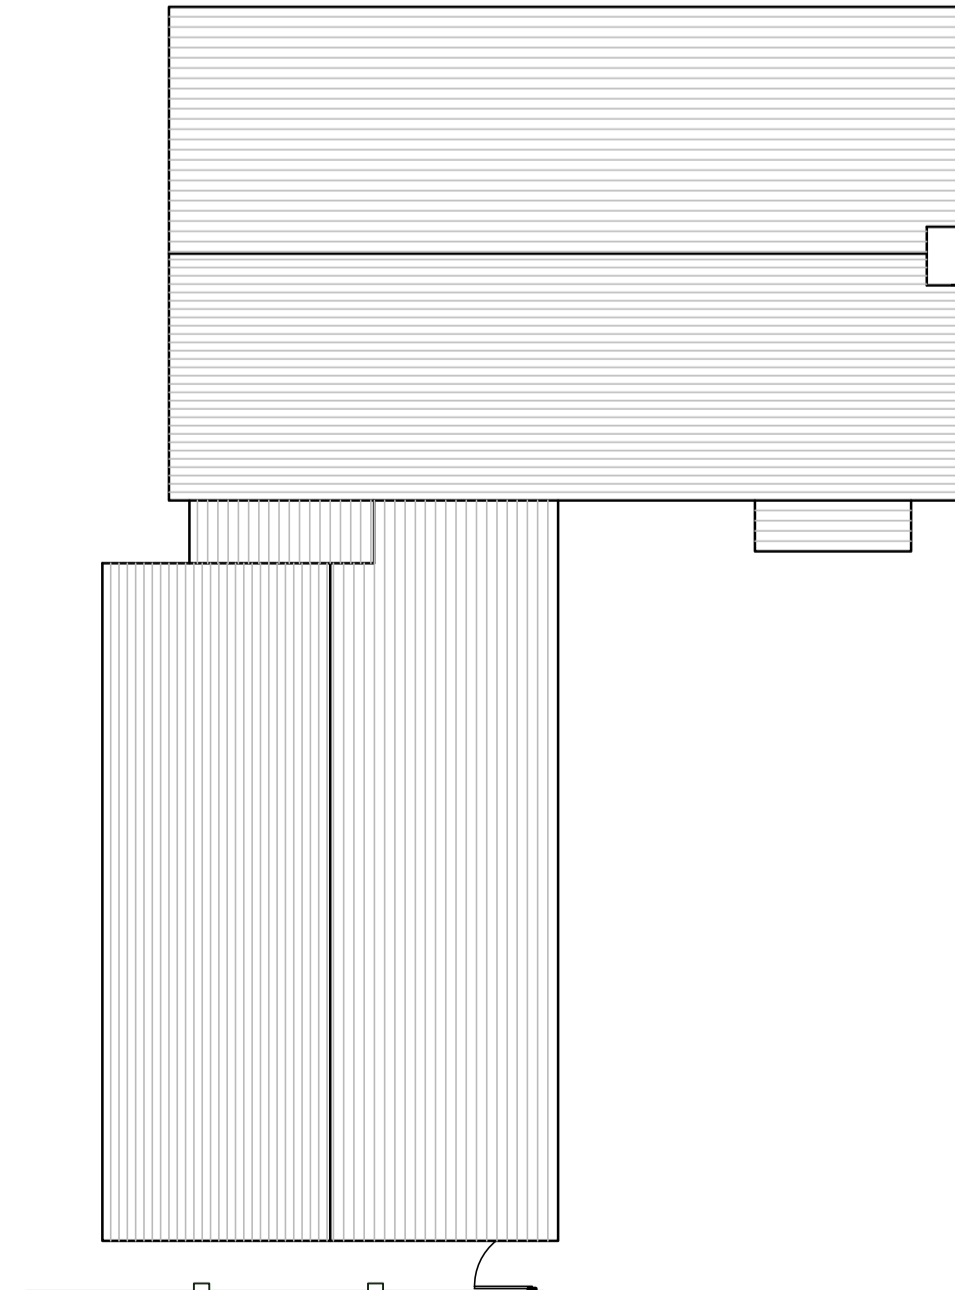

Existing Roof Layout

Rev	Description	Date
DRAWING STATUS		
	Record Drawing	
	Construction Issue	
	Tender Issue	
	Preliminary Issue	X




Job
20 Woolston Avenue
Letchworth
SG6 2ED

Drawing Title
Proposed Single Storey
Extension – Plans

Client
 [REDACTED]

Scale A1@	Drawn LM	Check 1	Check 2	Check 3	Date
1:100					1/09/20
Job no	2025	Dwg no	01	Rev	A

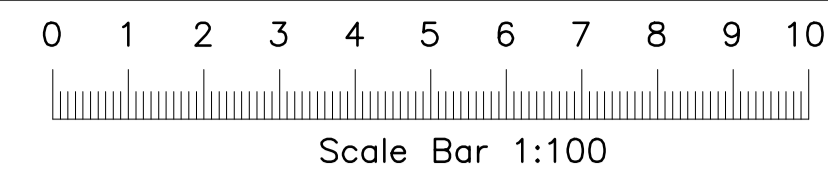

Notes

THIS DRAWING TO BE READ IN CONJUNCTION WITH ALL OTHER RELEVANT INFORMATION WHETHER PRODUCED BY [REDACTED] OR OTHERS

BUILDER IS TO COMPARE ALL SUCH RELATED INFORMATION IN ADVANCE OF CONSTRUCTION AND REPORT ANY DIMENSIONAL OR OTHER INCONSISTENCY TO [REDACTED]. THIS IS PARTICULARLY IMPORTANT IN RELATION TO SETTING OUT WORK TO DIMENSIONED FIGURES – DO NOT SCALE IF IN DOUBT – ASK

Notes:


- New windows facing the front elevation to be white uPVC to match the existing.
- New windows (single storey extension) to be black/grey uPVC.
- New Roof light to be black/grey uPVC.
- New bifold & sliding door to be black/grey uPVC.
- External materials to match existing.



Existing Front Elevation




Existing Side Elevation

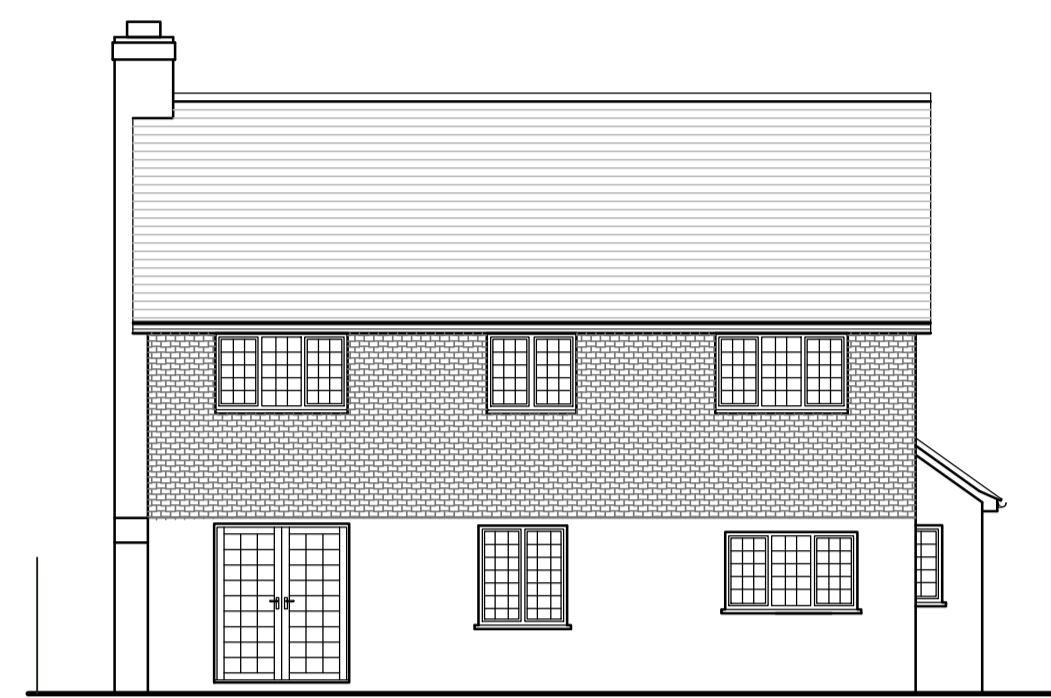

Existing Rear Elevation




Existing Side Elevation

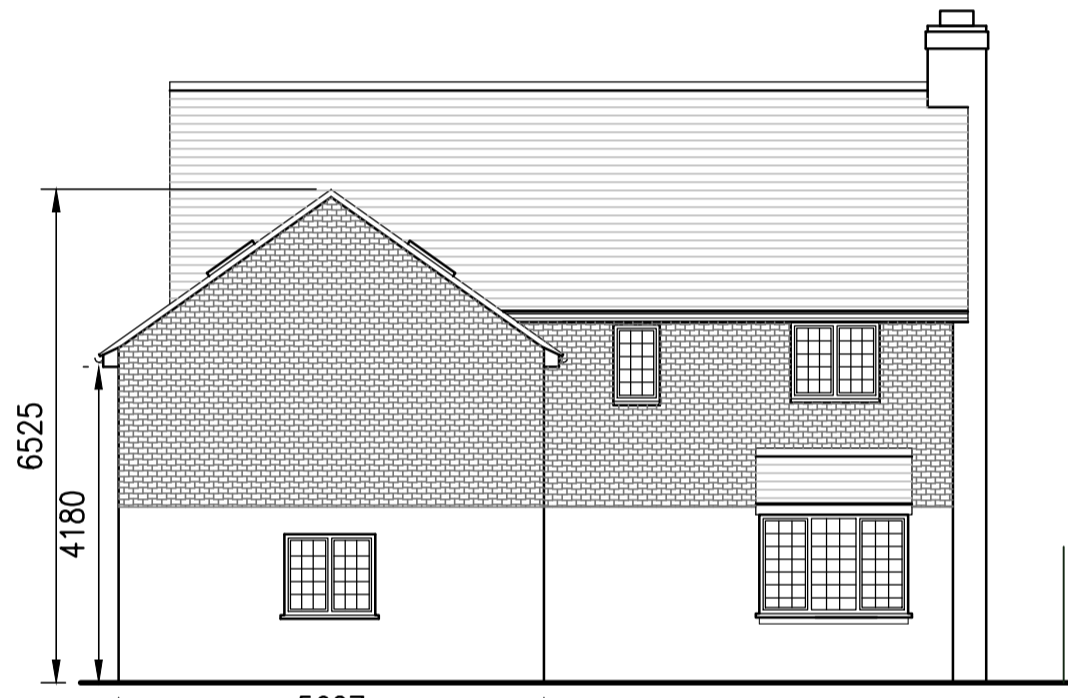

Proposed Front Elevation




Proposed Side Elevation

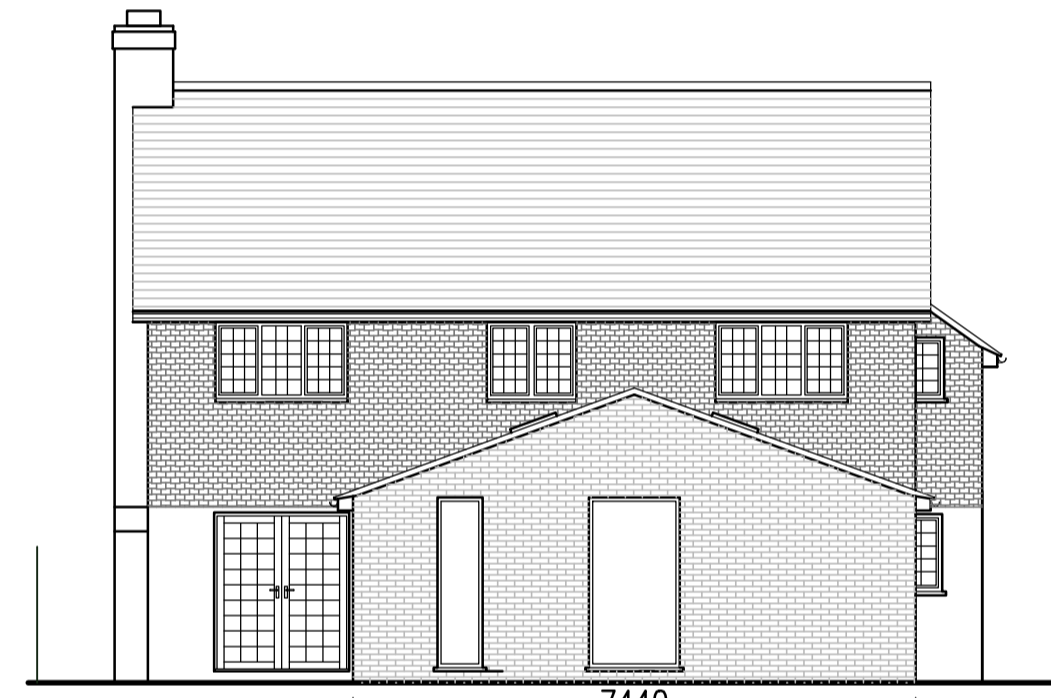


Proposed Rear Elevation



Proposed Side Elevation

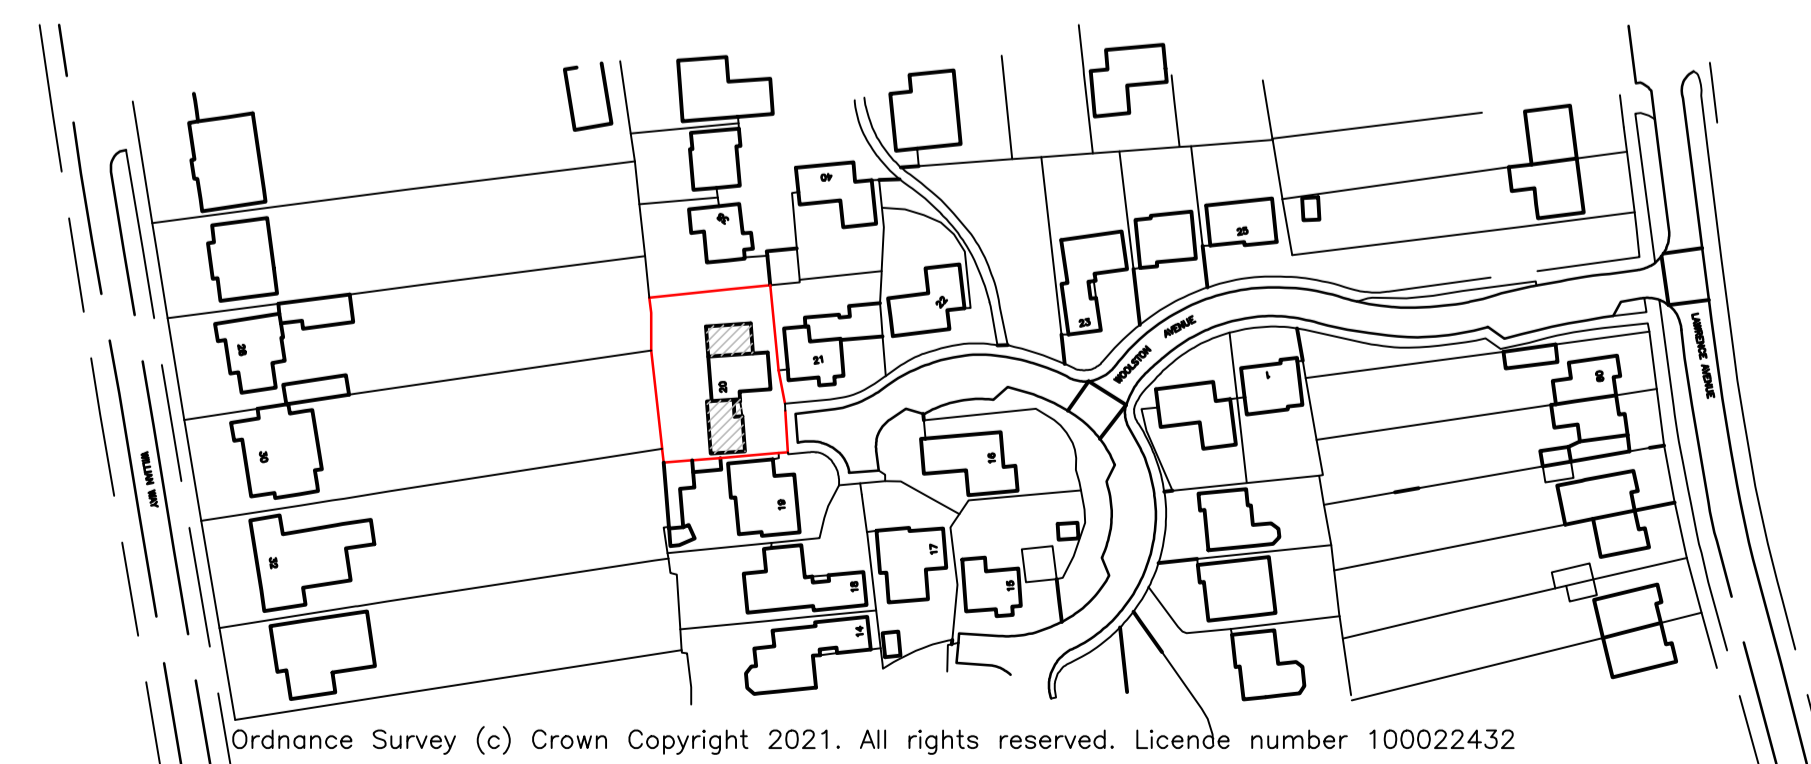

Location Plan (1:1250)

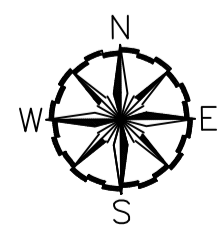

Block Plan (1:500)

Rev	Description	Date
DRAWING STATUS		
	Record Drawing	
	Construction Issue	
	Tender Issue	
	Preliminary Issue	X

Job
20 Woolston Avenue
Letchworth
SG6 2ED

Drawing Title
Proposed Single Storey
Extension – Elevations

Client [REDACTED]							
Scale	A1@	Drawn	LM	Check 1	Check 2	Check 3	Date
	1:100						1/09/20
Job no	2025	Dwg no	02	Rev	A		