

All drawings & designs are subject to final approval by the assigned Principal Designer, local authority and fire officer, which is the responsibility of the client.

All dimensions to be checked on site. Dimensions shown in millimetres.


General Notes:



- KEY:**
- EXISTING SYCAMORE TREE
 - APPROXIMATION OF TREE LINE
 - BOUNDARY LINE OF PROPERTY
 - EXISTING GARDEN BUILDING
 - PROPOSED WORKS

OS LICENSE No. 52794
OS PARTNER LICENSE No. 100031961

BLOCK PLAN - PROPOSED

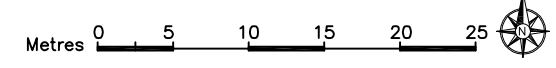

No.	Revision/ Issue	Date
A	ORIENTATION & TREES	21.06.21

4 Oaktree Close
Letchworth Garden City
SG6 3XY

Installation Address:
4 Oaktree Close
Letchworth Garden City
SG6 3XY

Project: 23161
SUFFOLK BARN 5.3x3.7 2021
SMART OFFICE
BLOCK PLAN PROPOSED


Drawing No.	23161B02A
Date	14 06 2021
Scale	1-500 A3



All drawings & designs are subject to final approval by the assigned Principal Designer, local authority and fire officer, which is the responsibility of the client.

All dimensions to be checked on site. Dimensions shown in millimetres.


General Notes:

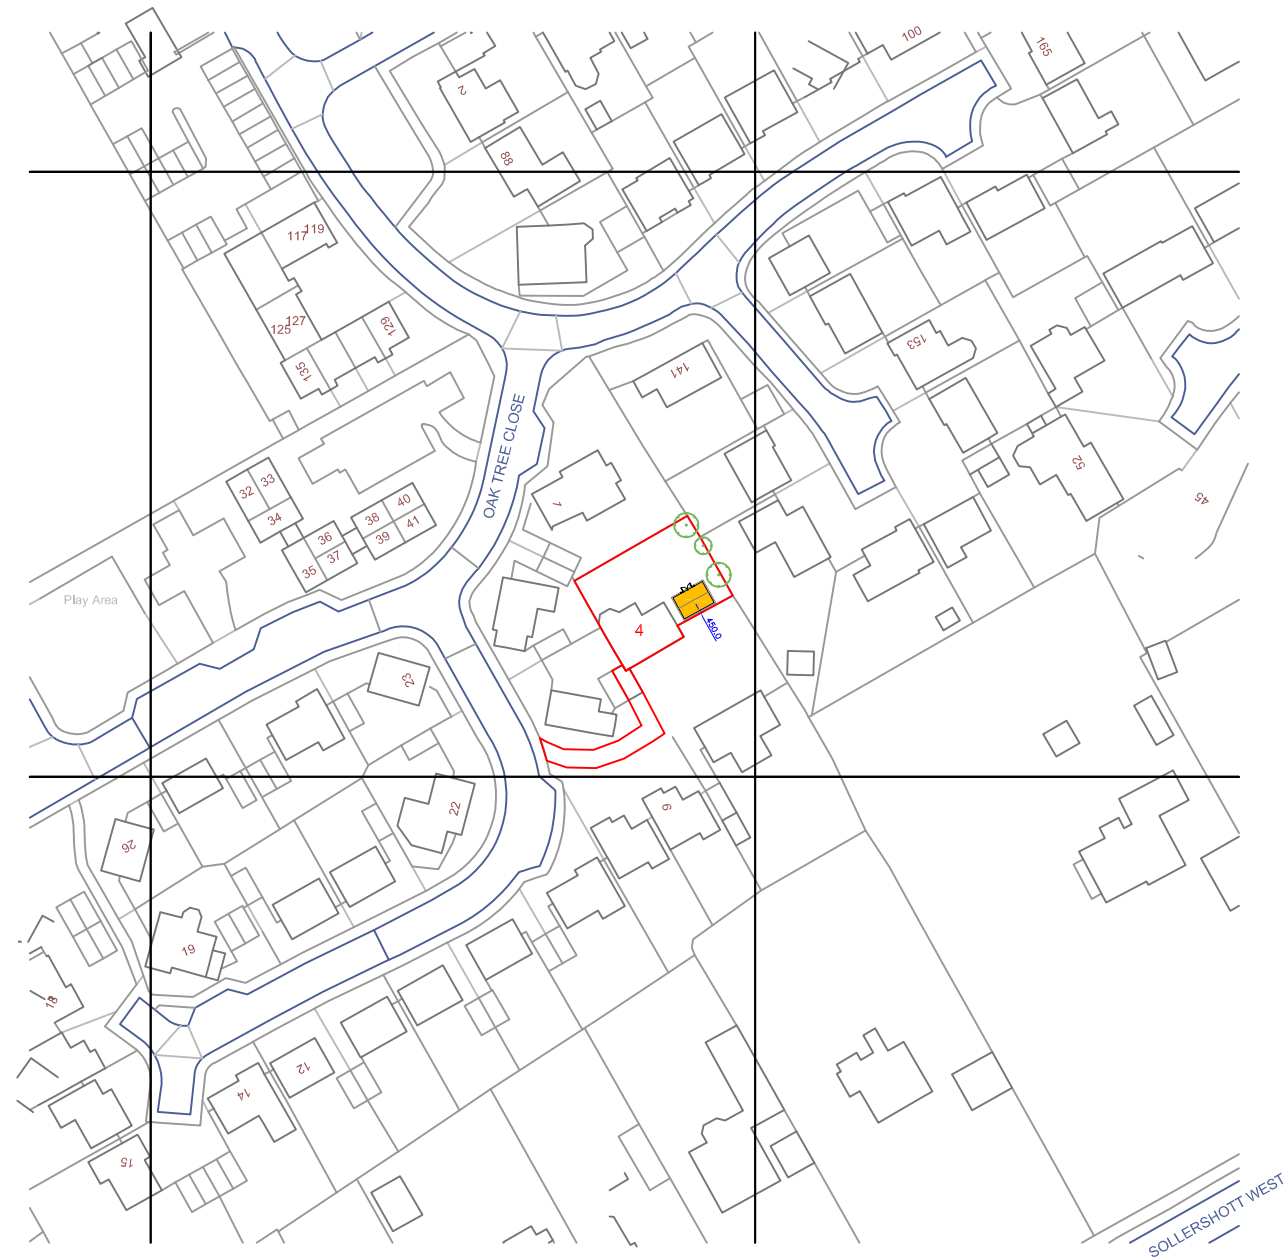

Crown Copyright and database rights 2021. OS 100031961 National Map Centre. Purchased 14/06/2021 1 year licence.

SITE AREA - 350 sq.m

No.	Revision / Issue	Date
A	ORIENTATION & TREES	21.06.21

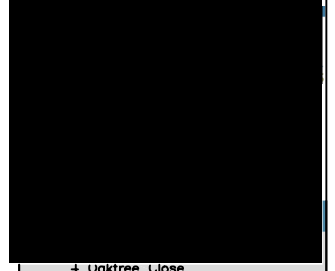

4 Oaktree Close
Letchworth Garden City
SG6 3XY

Installation Address:
4 Oaktree Close
Letchworth Garden City
SG6 3XY

Project: 23161
SUFFOLK BARN 5.3x3.7 2021
SMART OFFICE
LOCATION PLAN PROPOSED

KEY: EXISTING SYCAMORE TREE
 APPROXIMATION OF TREE LINE
 BOUNDARY LINE OF PROPERTY

EXISTING GARDEN BUILDING
 PROPOSED WORKS

OS LICENSE No. 52794
OS PARTNER LICENSE No. 100031961

LOCATION PLAN - PROPOSED

Metres 0 10 20 30 40 50




Drawing No. 23161L01A
Date 14 06 2021
Scale 1:1250 A3




All drawings & designs are subject to final approval by the assigned Principal Designer, local authority and fire officer, which is the responsibility of the client.

All dimensions to be checked on site. Dimensions shown in millimetres.


General Notes:

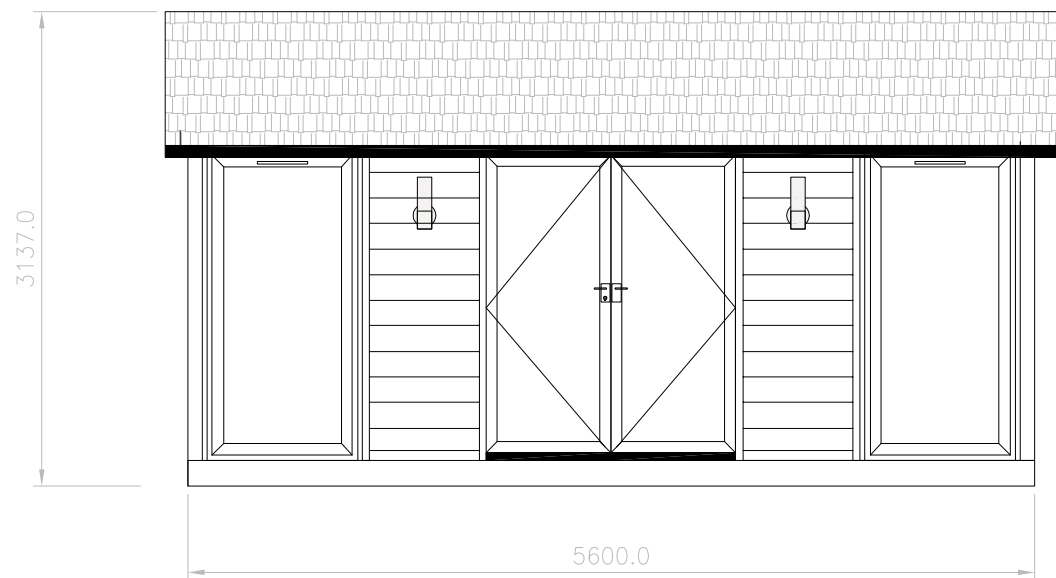


FRONT ELEVATION F-F
SCALE 1:50

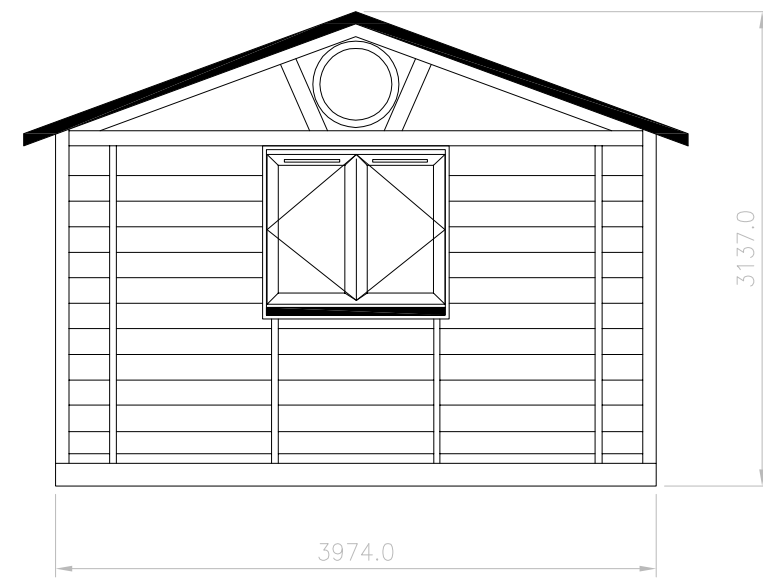

SIDE ELEVATION R-R
SCALE 1:50

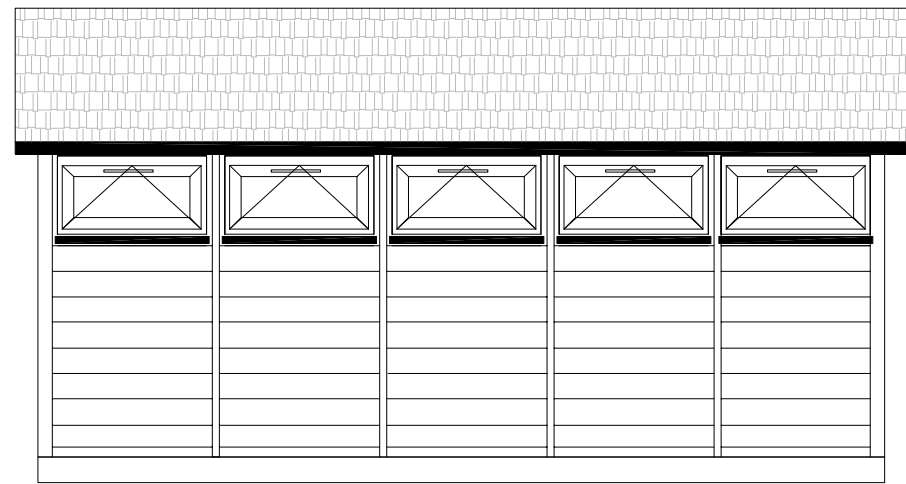


REAR ELEVATION B-B
SCALE 1:50

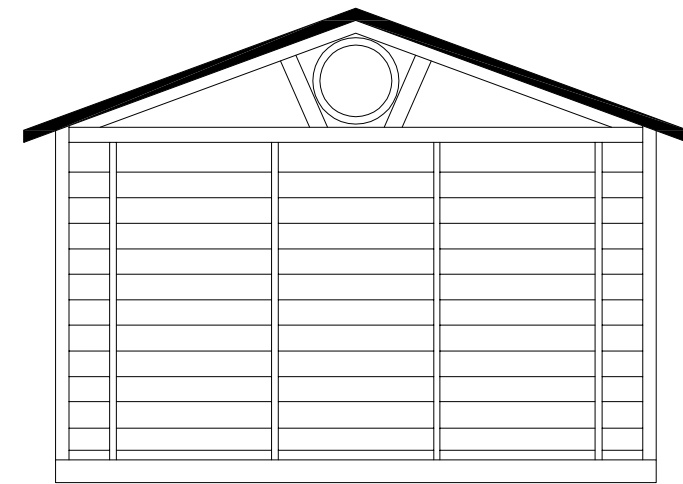

SIDE ELEVATION L-L
SCALE 1:50

No.	Revision/ Issue	Date
-	-	-

 

4 Oaktree Close
Letchworth Garden City
SG6 3XY

Installation Address:
4 Oaktree Close
Letchworth Garden City
SG6 3XY

Project: 23161
SUFFOLK BARN 5.3x3.7 2021
SMART OFFICE
ELEVATIONS PROPOSED

Drawing No.	23161E01
Date	14 06 2021
Scale	1-50 A3




ELEVATIONS - PROPOSED





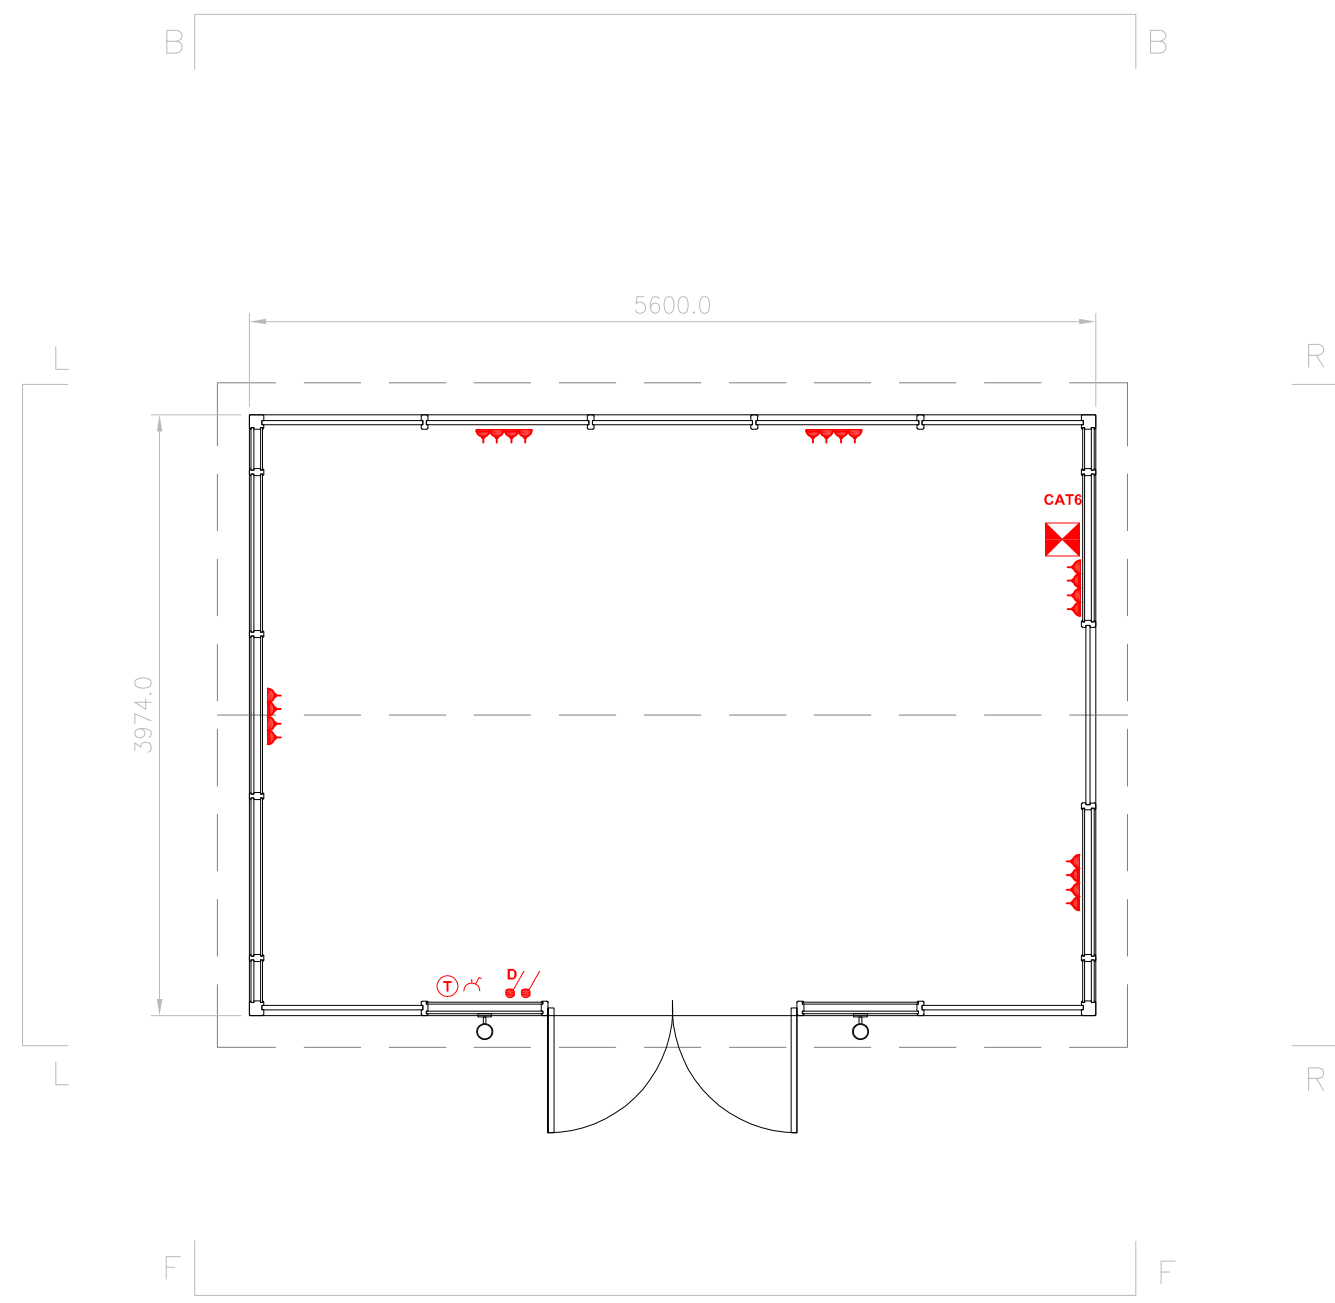


All drawings & designs are subject to final approval by the assigned Principal Designer, local authority and fire officer, which is the responsibility of the client.

All dimensions to be checked on site. Dimensions shown in millimetres.

General Notes:

 

KEY:

-  Double Sockets
-  Dimmer Light Switch
-  Rocker Light Switch
-  Consumer Unit
- CAT6** CAT6 Socket only
-  Exterior Light
-  Switched Fused Spur
-  Thermostat for Underfloor Heating

FLOOR PLAN – SCALE 1:50



No.	Revised / Issue	Date

4 Oaktree Close
Letchworth Garden City
SG6 3XY

Installation Address:
4 Oaktree Close
Letchworth Garden City
SG6 3XY

Project: 23161
SUFFOLK BARN 5.3x3.7 2021
SMART OFFICE
PLAN PROPOSED

Drawing No.	23161P01
Date	14 06 2021
Scale	1-50 A3



PLAN - PROPOSED