


LOCATION PLAN (1:1250)

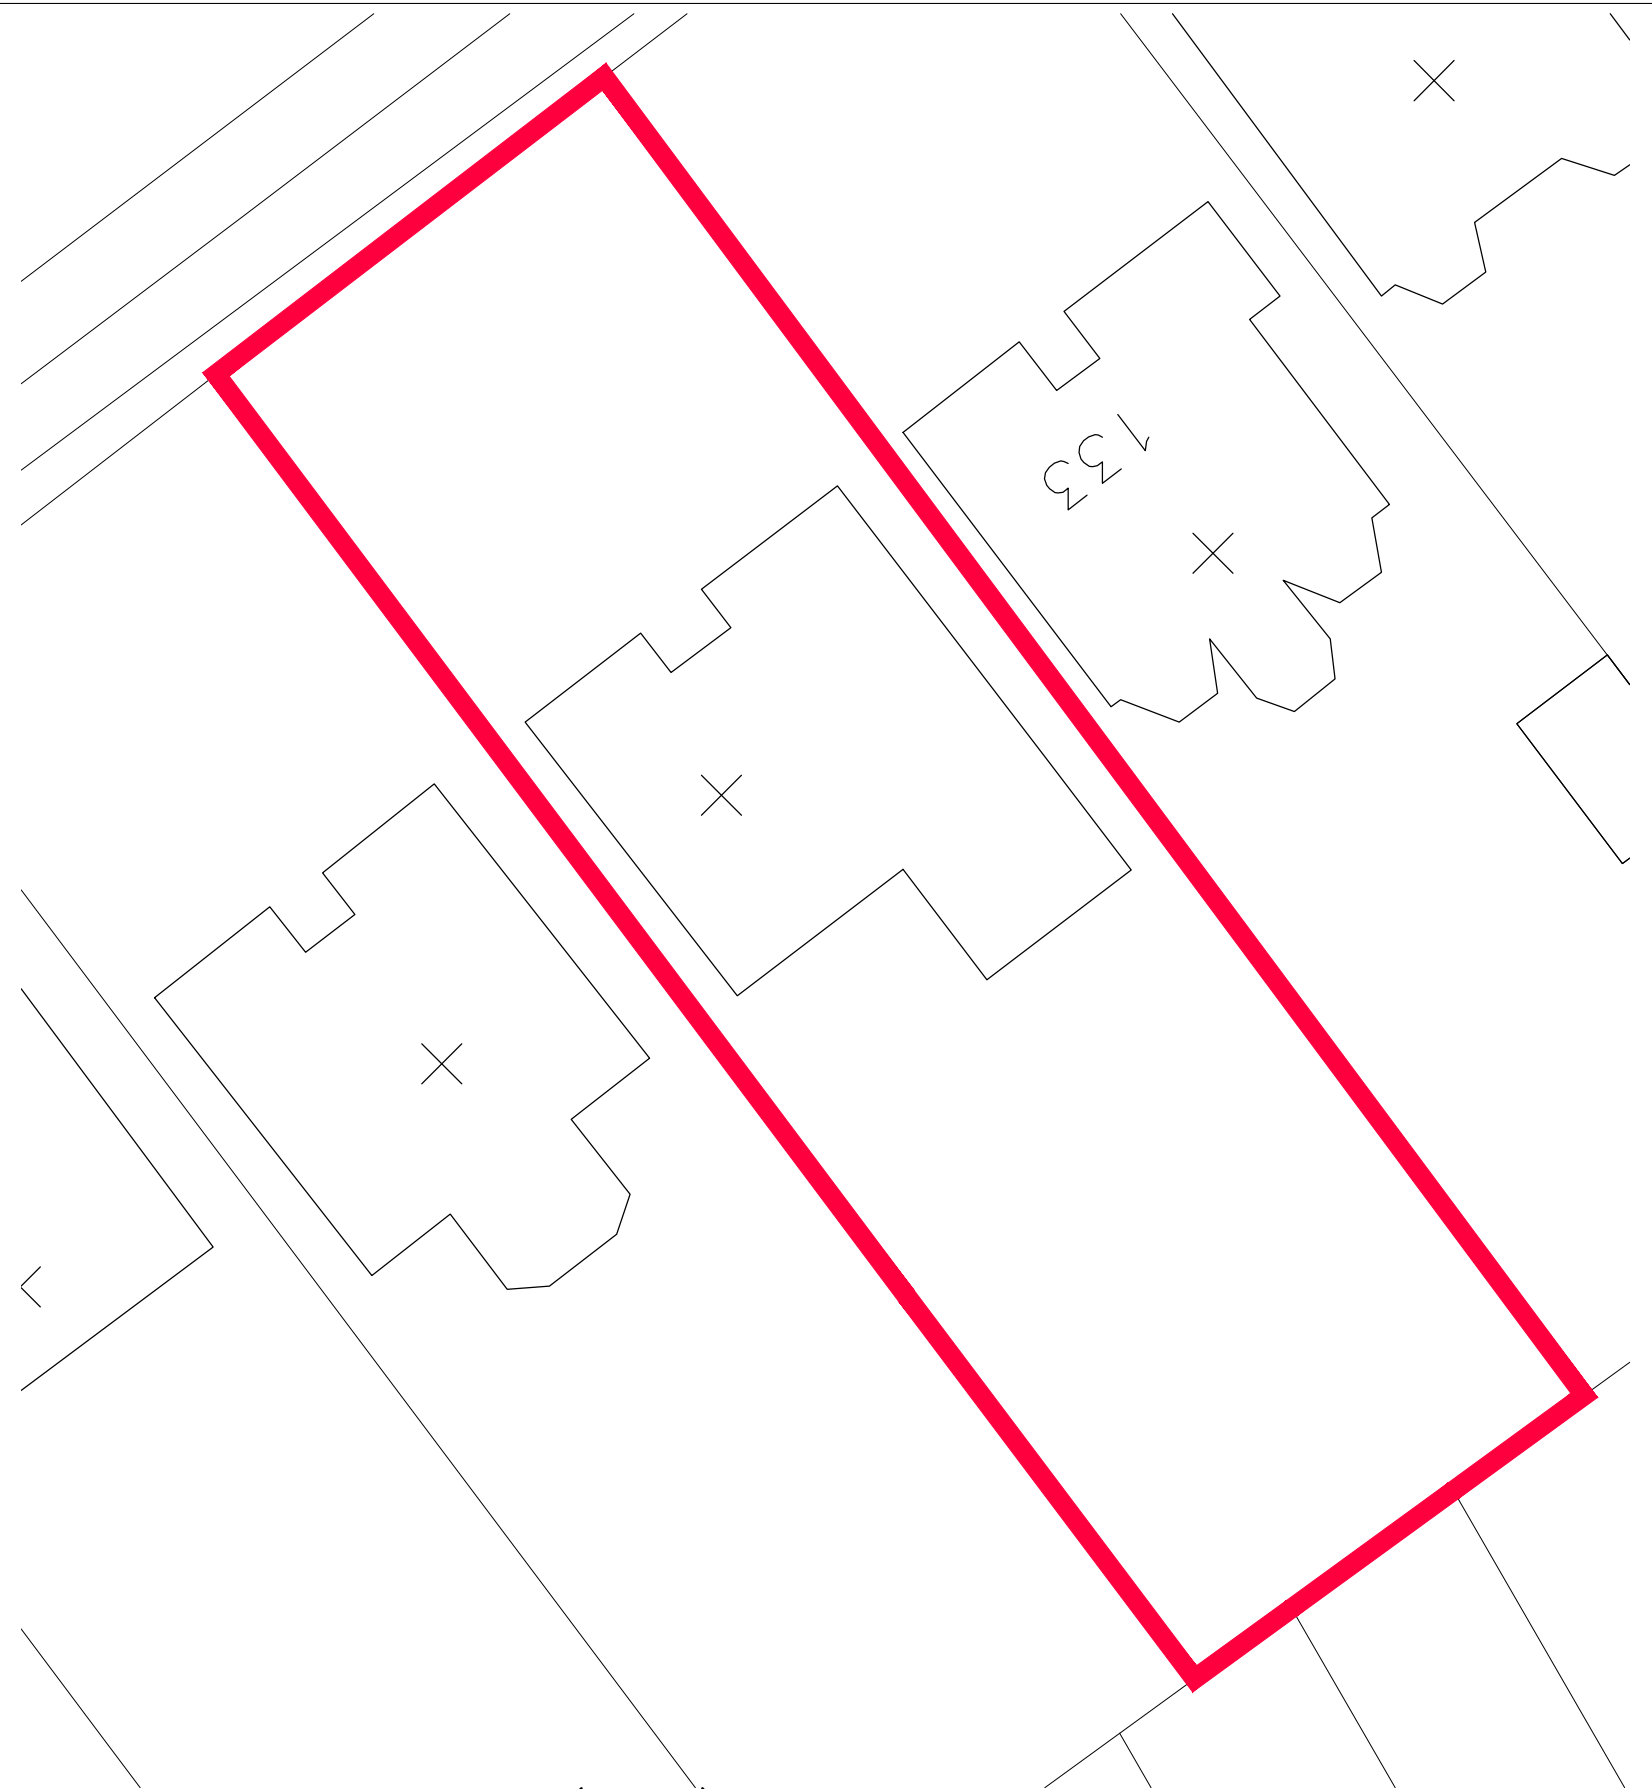

BLOCK PLAN (1:200)


NOTES AND REVISIONS

No dimensions are to be scaled from this drawing. All stated dimensions must be verified on site. must be advised of any discrepancies.
This drawing must be read together with the specification/Bill of Quantities and related drawings.


This drawing is for the purpose of obtaining Planning & Building Regulations Approval only. Should the contractor use them to build from then they assume full responsibility for the design.

REV	DESCRIPTION	DRWN	CHKD	DATE

Scale @ 1:200

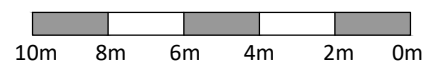

Scale @ 1:1250

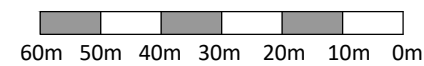

Client

131 Icknield Way
L.G.C. SG6 4AD

Project

Single Story Rear Extension
& Internal Alterations

Drawing Title

Site Location &
Block Plan
Existing

Scale

As Shown

Date

June 2021

Drawn

ipl

Checked

Project No

LD503


Drawing No

E01


Revision




FRONT ELEVATION (1:75)

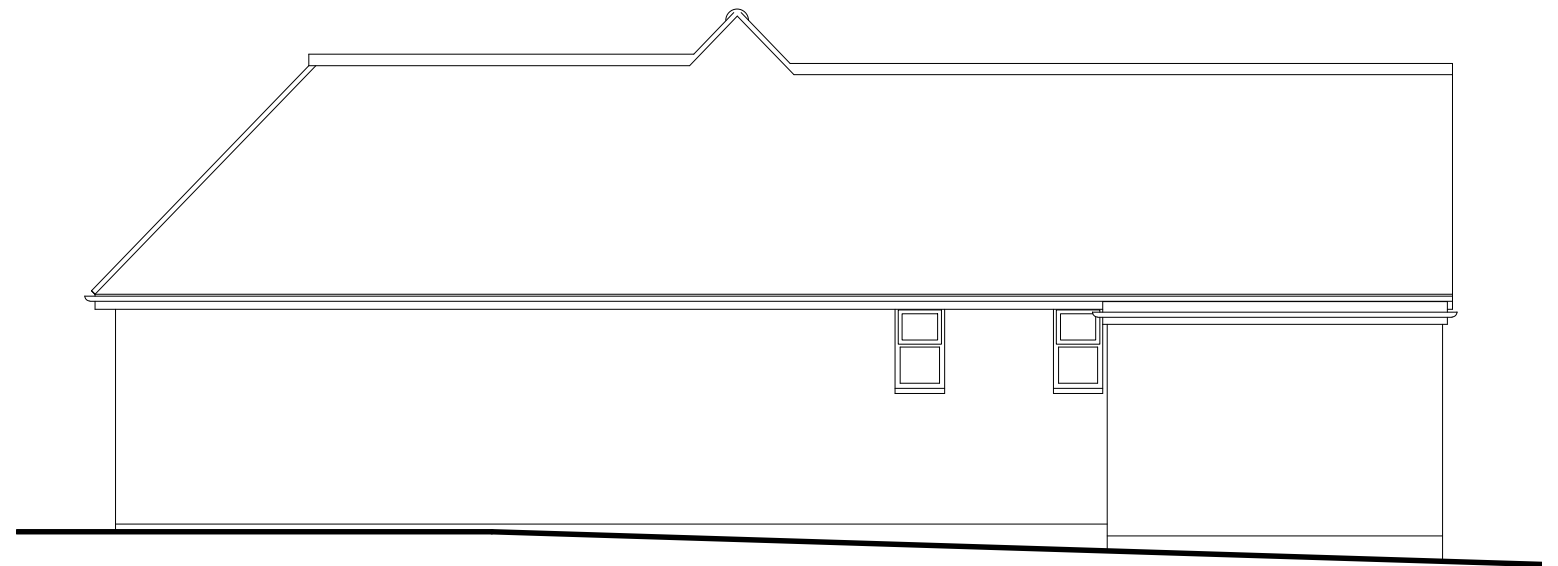

SIDE ELEVATION TO No. 133 (1:75)

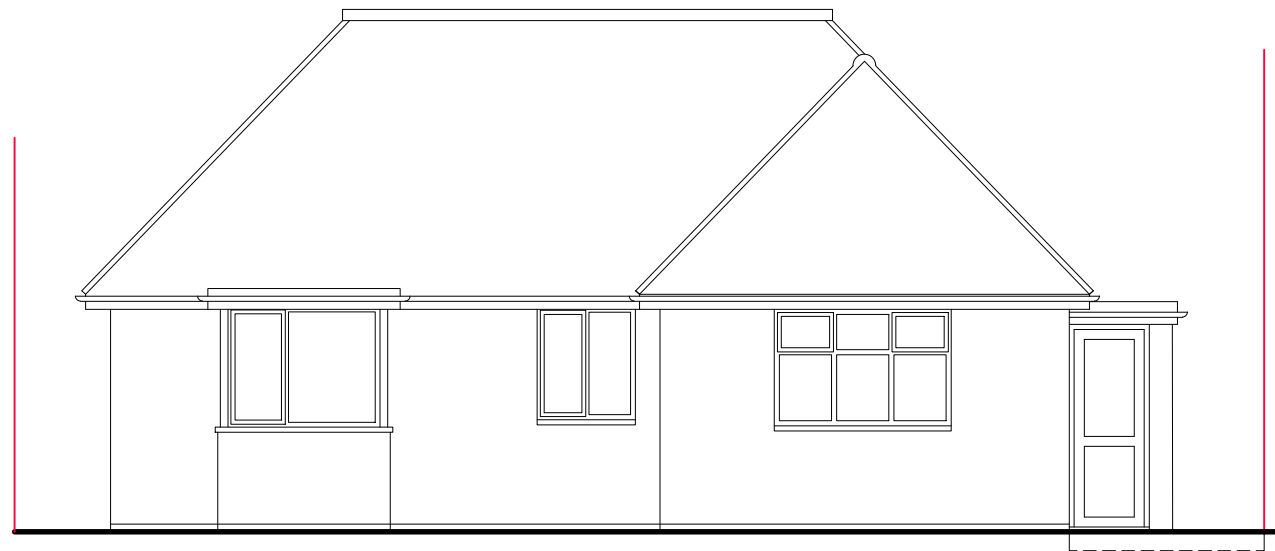

REAR ELEVATION (1:75)

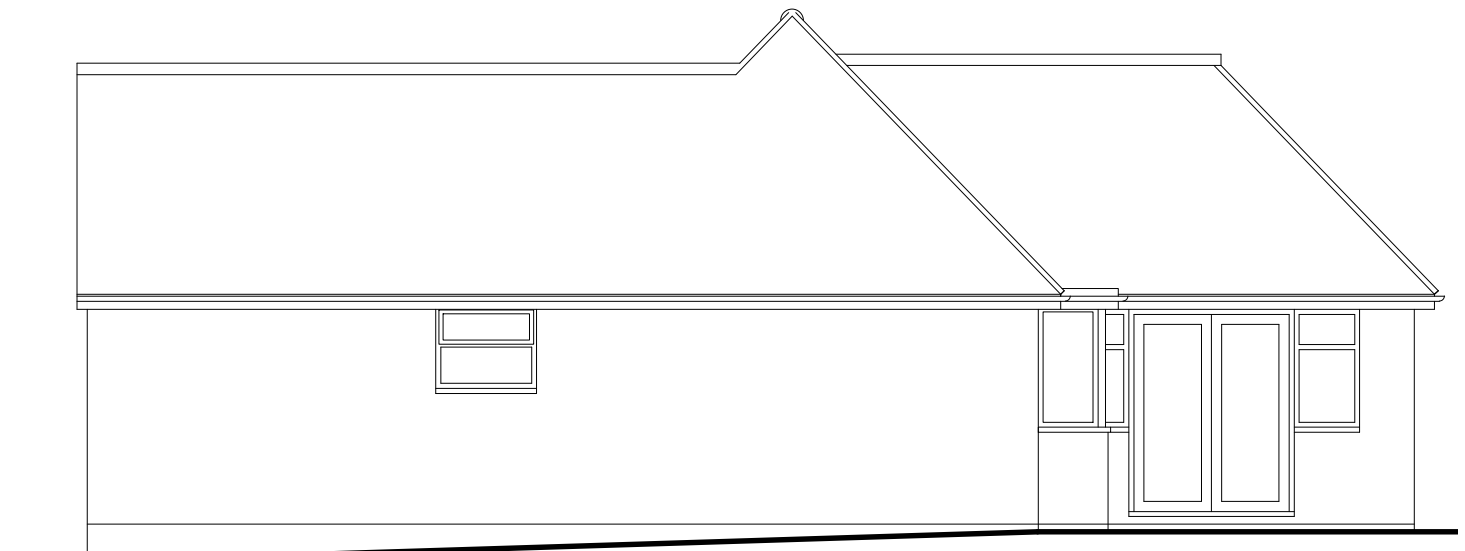

SIDE ELEVATION TO No. 129 (1:75)


NOTES AND REVISIONS

No dimensions are to be scaled from this drawing. All stated dimensions must be verified on site. This drawing must be read together with the specification/Bill of Quantities and related drawings.

This drawing is for the purpose of obtaining Planning & Building Regulations Approval only. Should the contractor use them to build from then they assume full responsibility for the design.

REV	DESCRIPTION	DRWN	CHKD	DATE

Scale @ 1:75

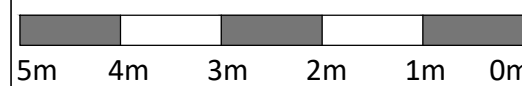


Client
131 Icknield Way
L.G.C. SG6 4AD

Project
Single Story Rear Extension
& Internal Alterations

Drawing Title
Elevations
Existing

Scale	Date	Drawn	Checked
As Shown	June 2021	ipl	

Project No	Drawing No	Revision
LD503	E03	

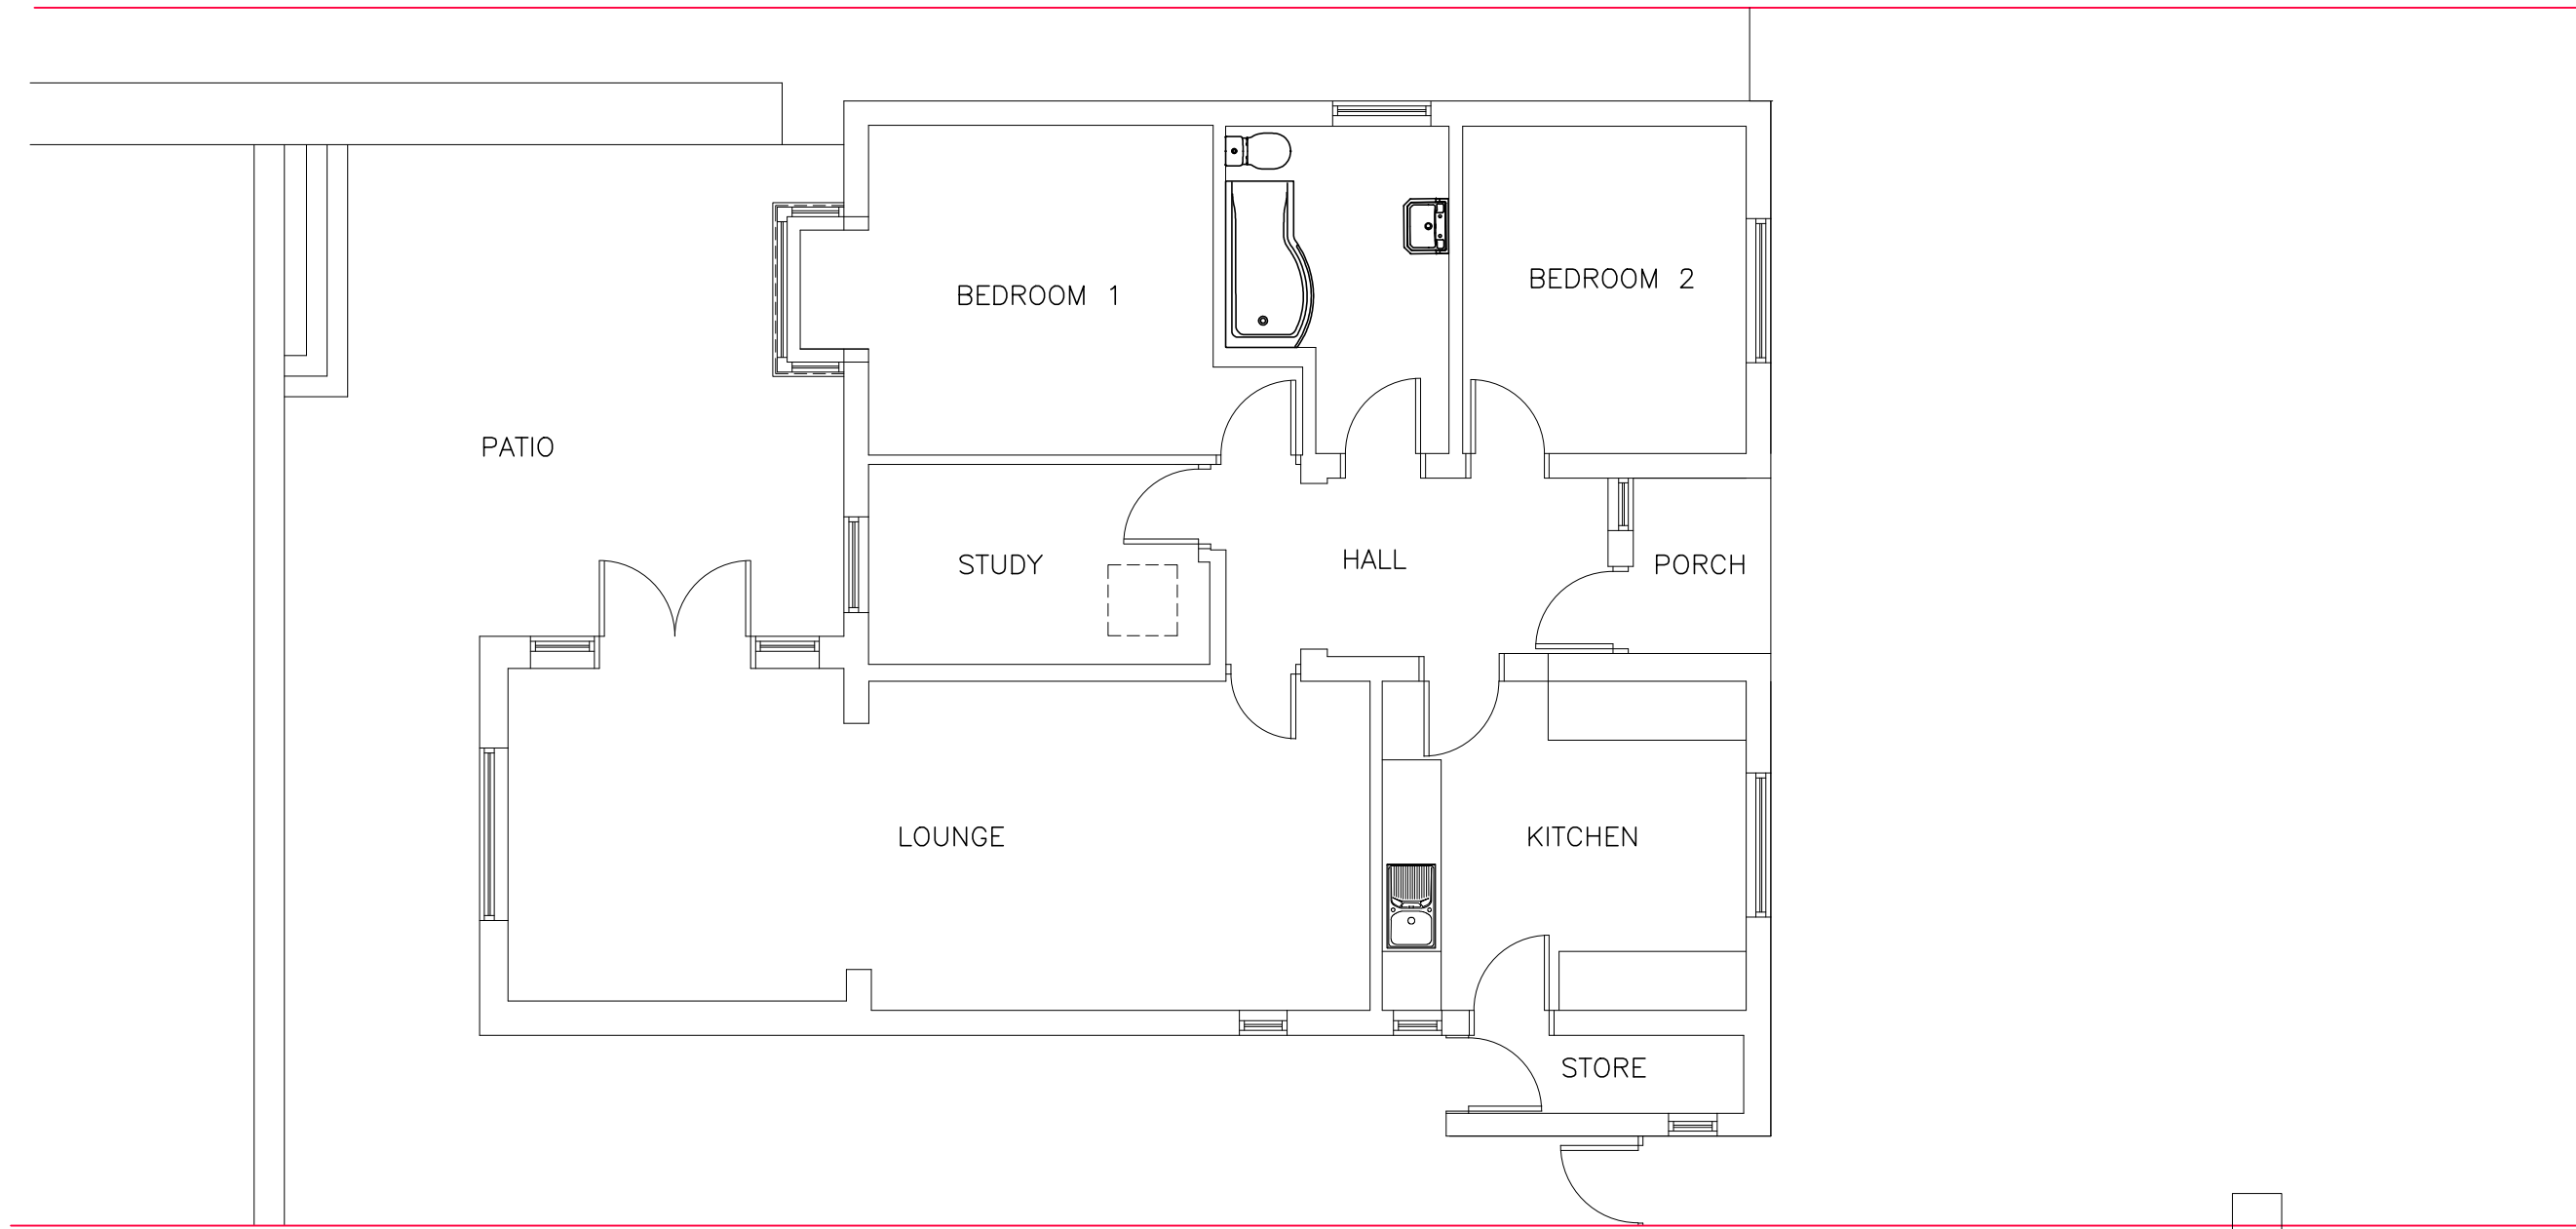

FLOOR PLAN (1:75)


NOTES AND REVISIONS

No dimensions are to be scaled from this drawing. All stated dimensions must be verified on site. This drawing must be read together with the specification/Bill of Quantities and related drawings.

This drawing is for the purpose of obtaining Planning & Building Regulations Approval only. Should the contractor use them to build from then they assume full responsibility for the design.

REV	DESCRIPTION	DRWN	CHKD	DATE

Scale @ 1:75

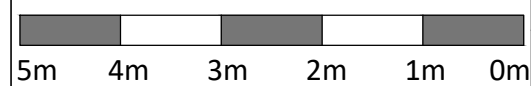


Client 131 Icknield Way L.G.C. SG6 4AD
Project Single Story Rear Extension & Internal Alterations

Drawing Title Floor Plan			
Existing			
Scale As Shown	Date June 2021	Drawn ipl	Checked
Project No LD503	Drawing No E02	Revision	



LOCATION PLAN (1:1250)

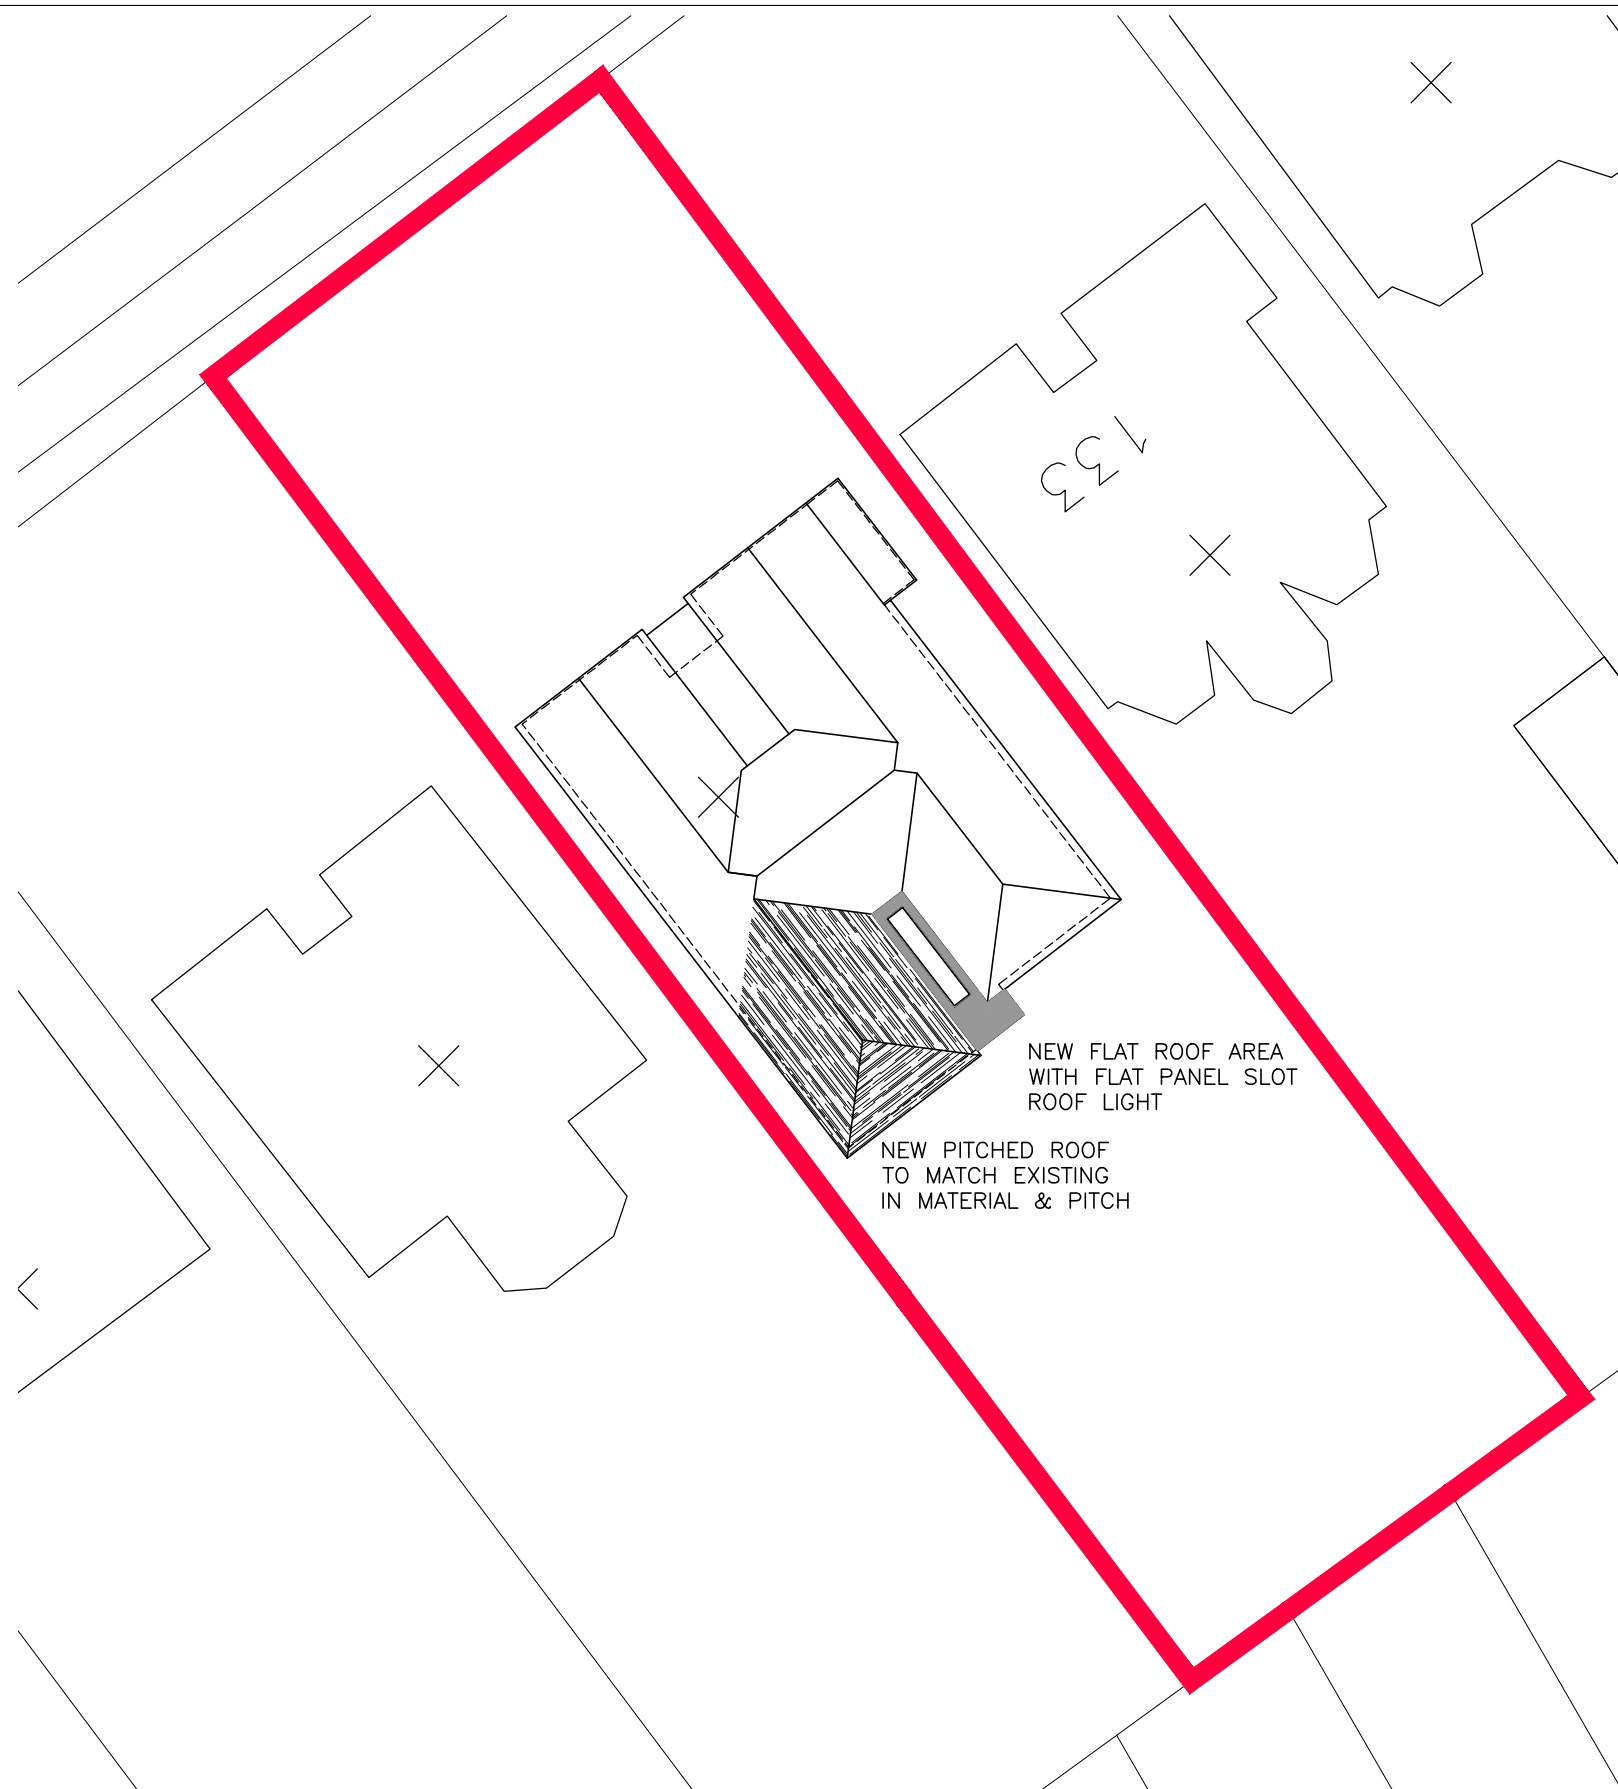

BLOCK PLAN (1:200)


NOTES AND REVISIONS

No dimensions are to be scaled from this drawing. All stated dimensions must be verified on site. must be advised of any discrepancies.
This drawing must be read together with the specification/Bill of Quantities and related drawings.


This drawing is for the purpose of obtaining Planning & Building Regulations Approval only. Should the contractor use them to build from then they assume full responsibility for the design.

REV	DESCRIPTION	DRWN	CHKD	DATE

Scale @ 1:200

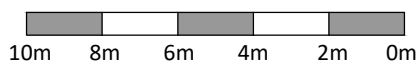

Scale @ 1:1250

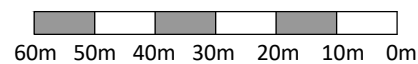

Client	Drawing Title			
131 Icknield Way L.G.C. SG6 4AD	Site Location & Block Plan Proposed			
Project	Scale	Date	Drawn	Checked
Single Story Rear Extension & Internal Alterations	As Shown	Aug 2021	ipl	
	Project No	Drawing No	Revision	
	LD503	P01		



NEW BOW WINDOW IN EXISTING OPENING NEW ENTRANCE FRAME BROUGHT FORWARD NEW BOW WINDOW IN EXISTING OPENING

FRONT ELEVATION (1:75)


ROOF TILES TO MATCH EXISTING IN COLOUR, TEXTURE & PITCH



NEW uPVC DOUBLE GLAZED WINDOW TO MATCH EXISTING

IN FILLED WINDOW OPENINGS

SIDE ELEVATION TO No. 133 (1:75)

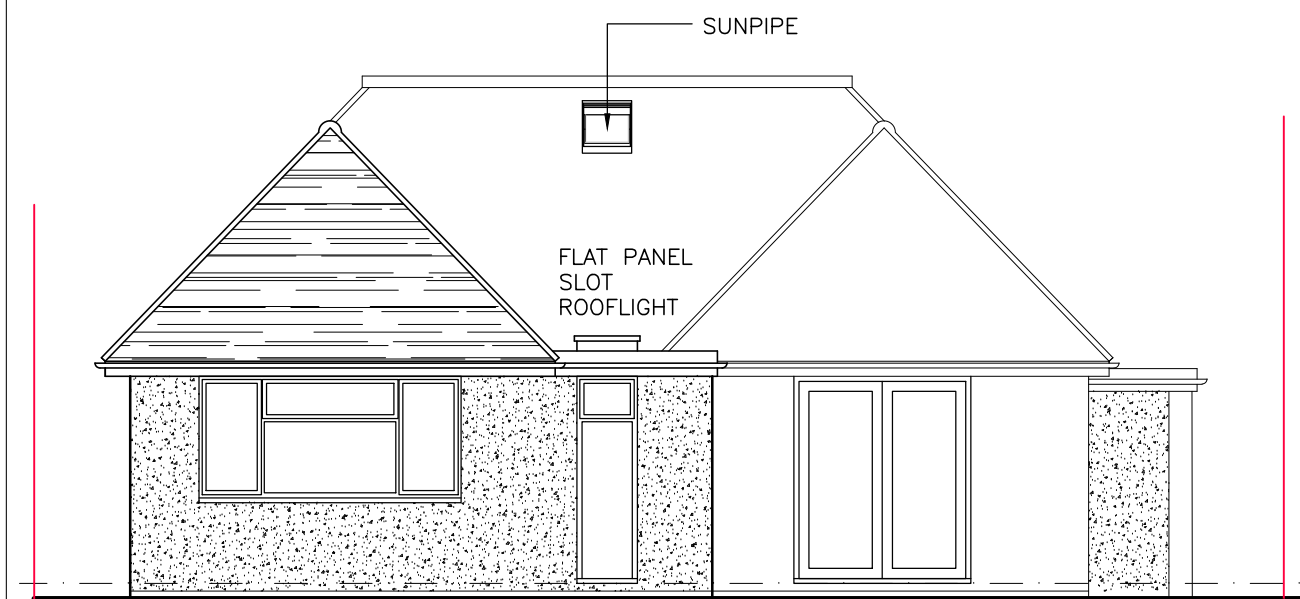

WINDOW TO LINE THROUGH WITH ROOF LIGHT

EXISTING WINDOW EXTENDED DOWN TO CREATE NEW DOUBLE GLAZED FRENCH DOORS

IN FILLED DOOR OPENING

REAR ELEVATION (1:75)



NEW uPVC DOUBLE GLAZED WINDOW TO MATCH EXISTING

PAINTED RENDER FINISH TO MATCH EXISTING IN COLOUR & TEXTURE

SIDE ELEVATION TO No. 129 (1:75)


NOTES AND REVISIONS

No dimensions are to be scaled from this drawing. All stated dimensions must be verified on site. This drawing must be read together with the specification/Bill of Quantities and related drawings.

This drawing is for the purpose of obtaining Planning & Building Regulations Approval only. Should the contractor use them to build from then they assume full responsibility for the design.

REV	DESCRIPTION	DRWN	CHKD	DATE

Scale @ 1:75

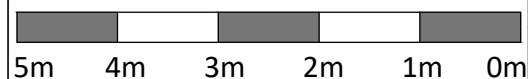

Client

131 Icknield Way
L.G.C. SG6 4AD

Project

Single Story Rear Extension
& Internal Alterations

Drawing Title

Elevations

Proposed

Scale	Date	Drawn	Checked
As Shown	Aug 2021	ipl	

Project No	Drawing No	Revision
LD503	P03	

