

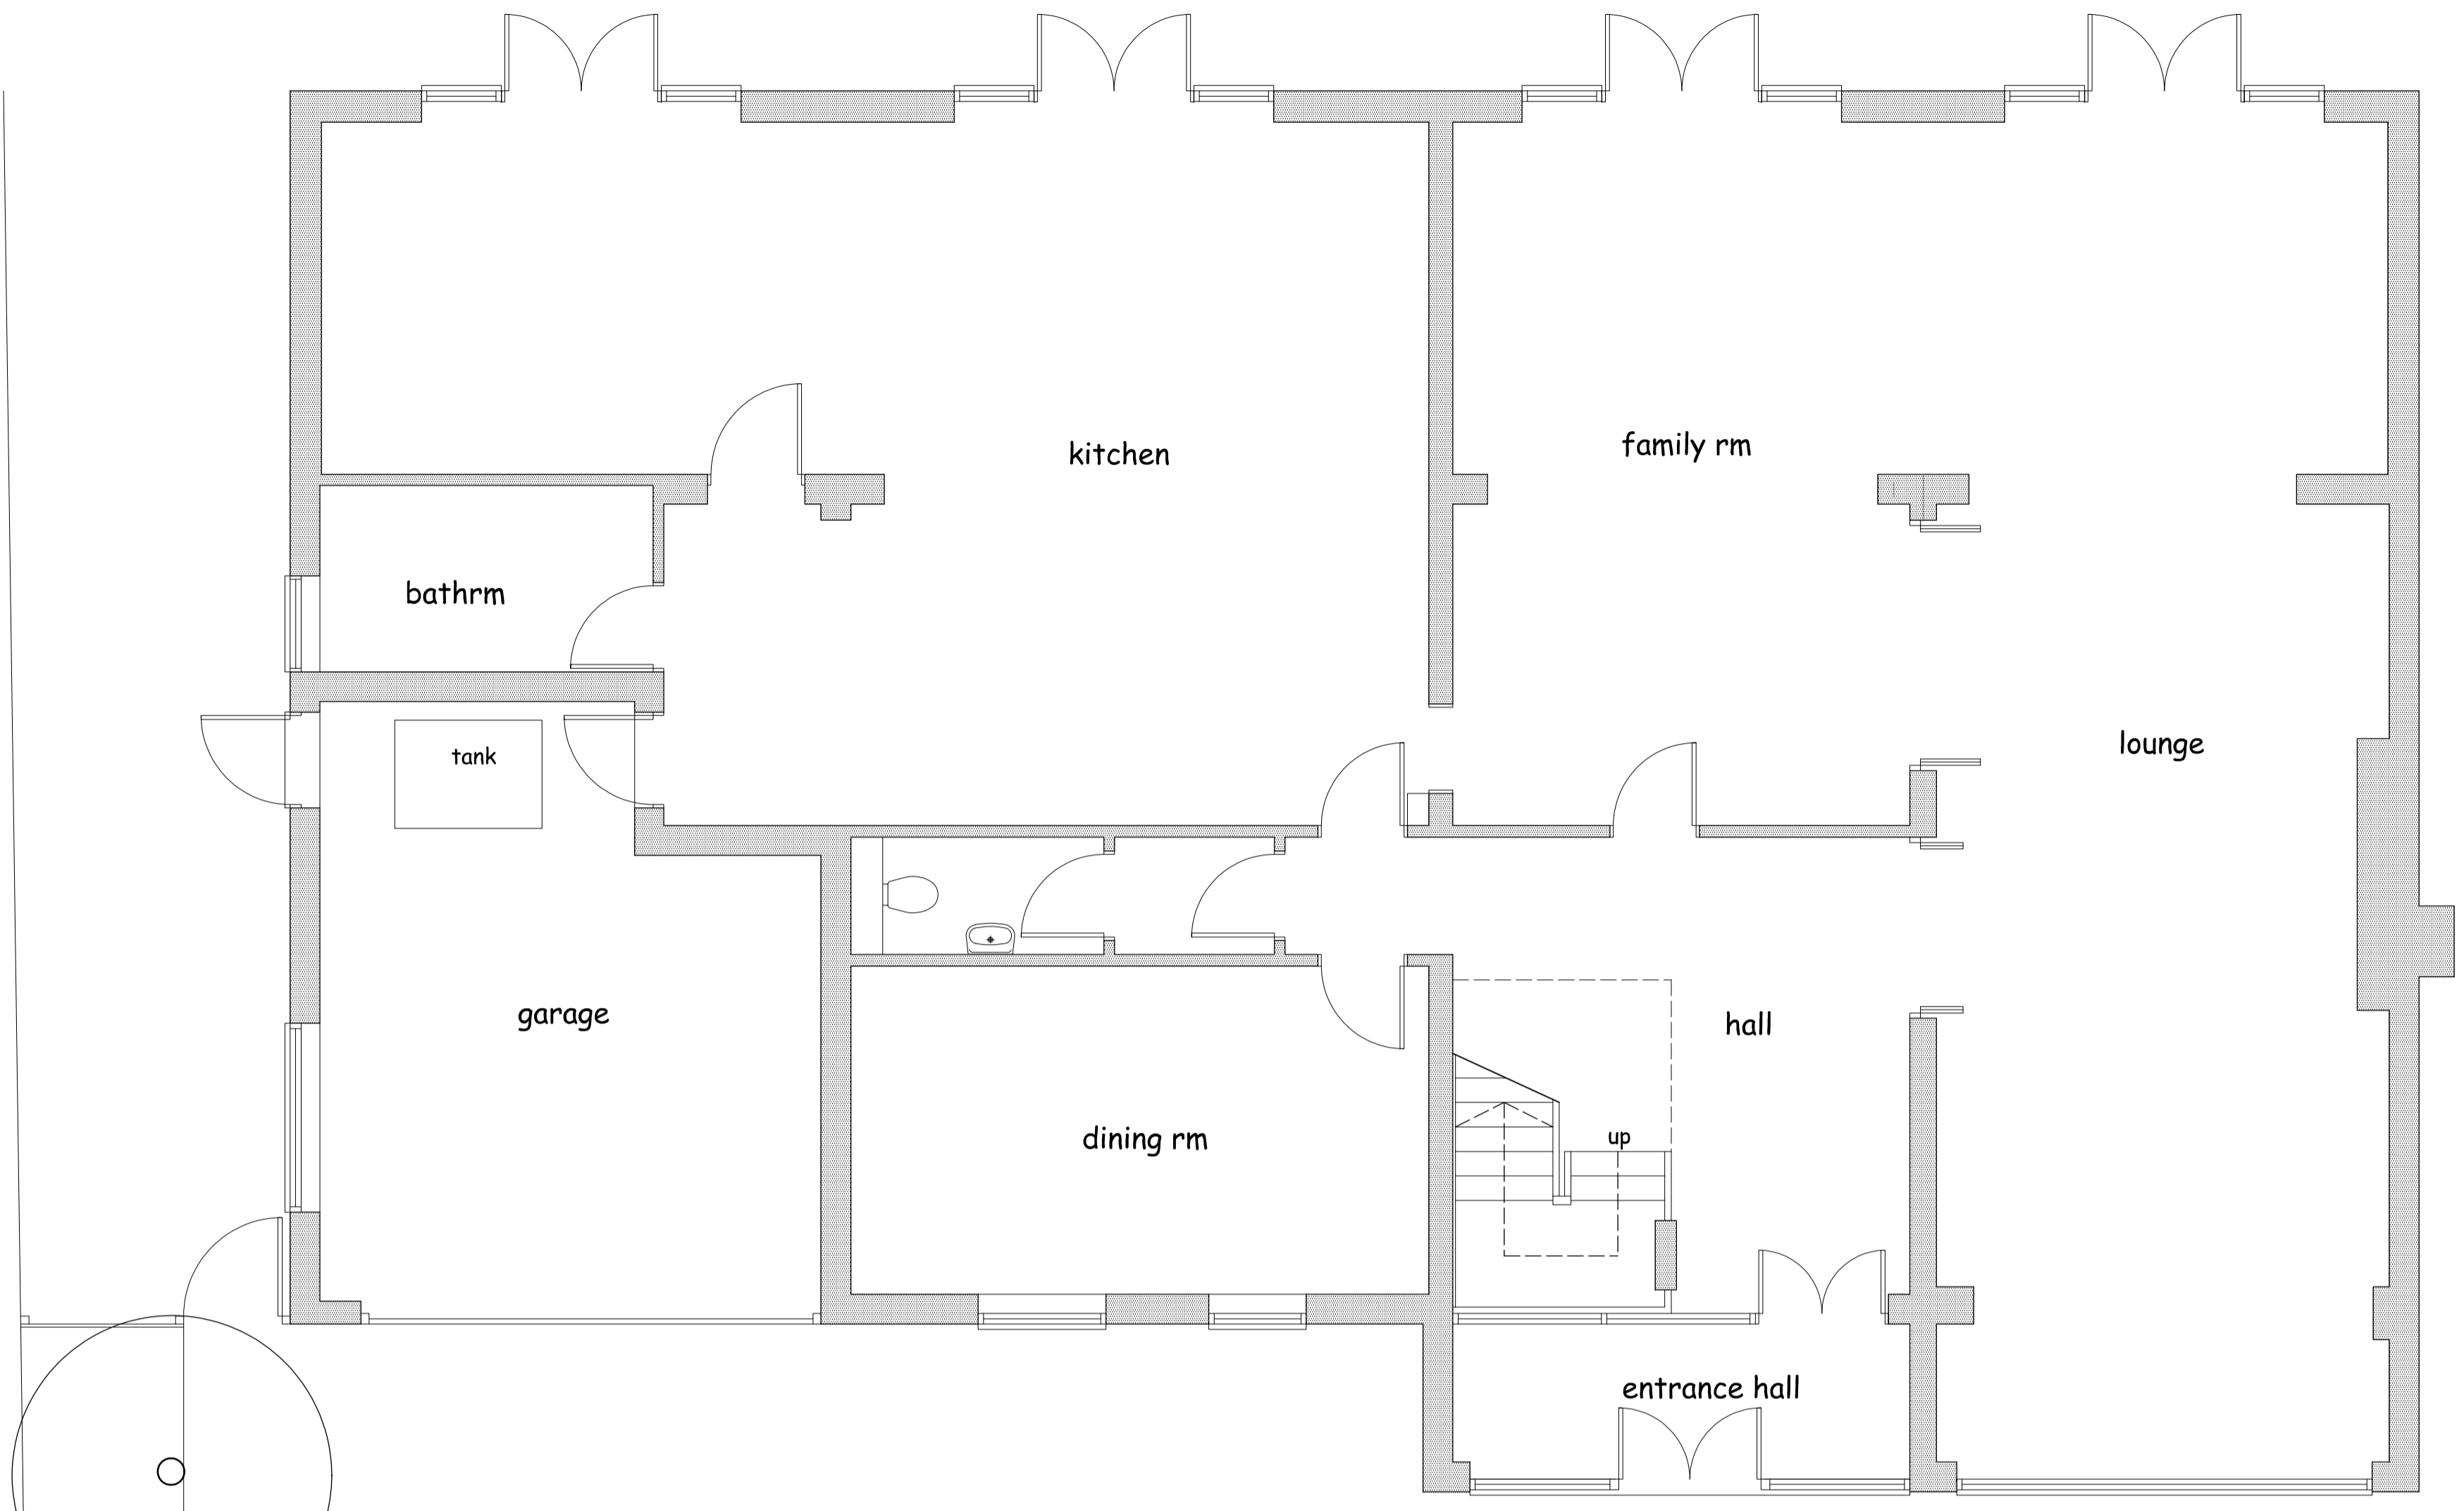


LOCATION PLAN 1:1250


**PROPOSED SINGLE STOREY FRONT
EXTENSION TO PROVIDE GARAGES AT
No 81 PASTURE ROAD, LETCHWORTH,
HERTS, SG6 3LS**

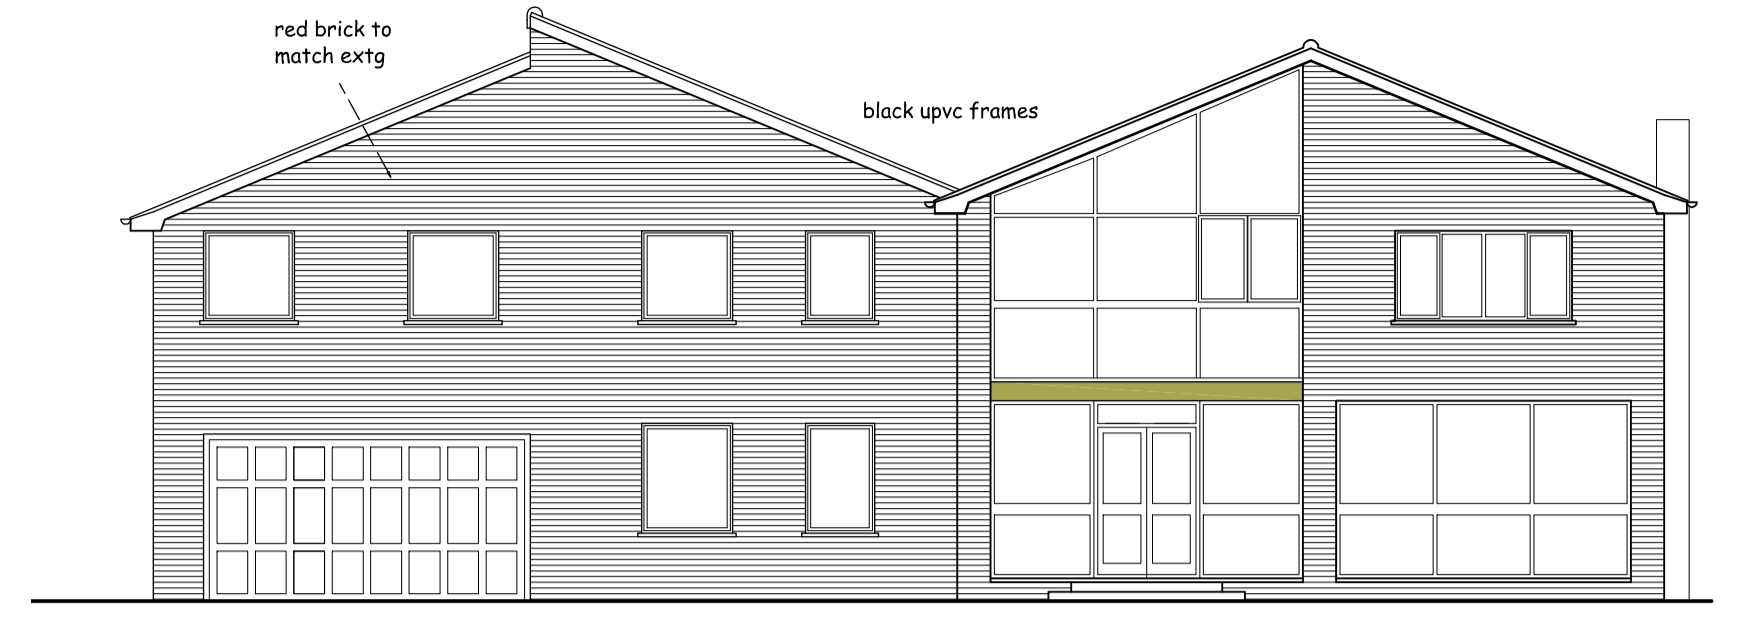


GROUND FLOOR PLAN

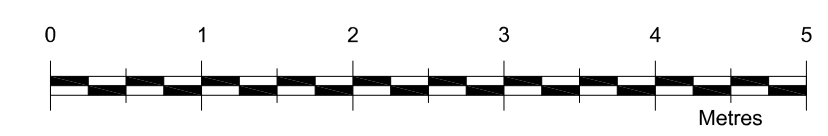

FRONT ELEVATION

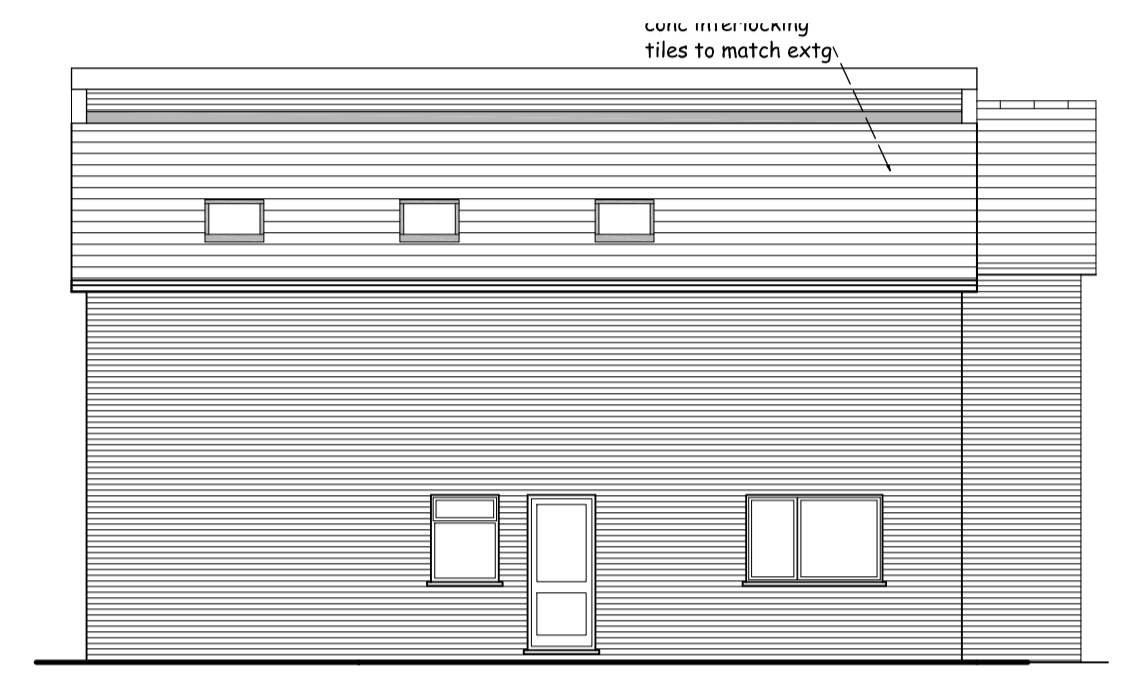

SIDE ELEVATION

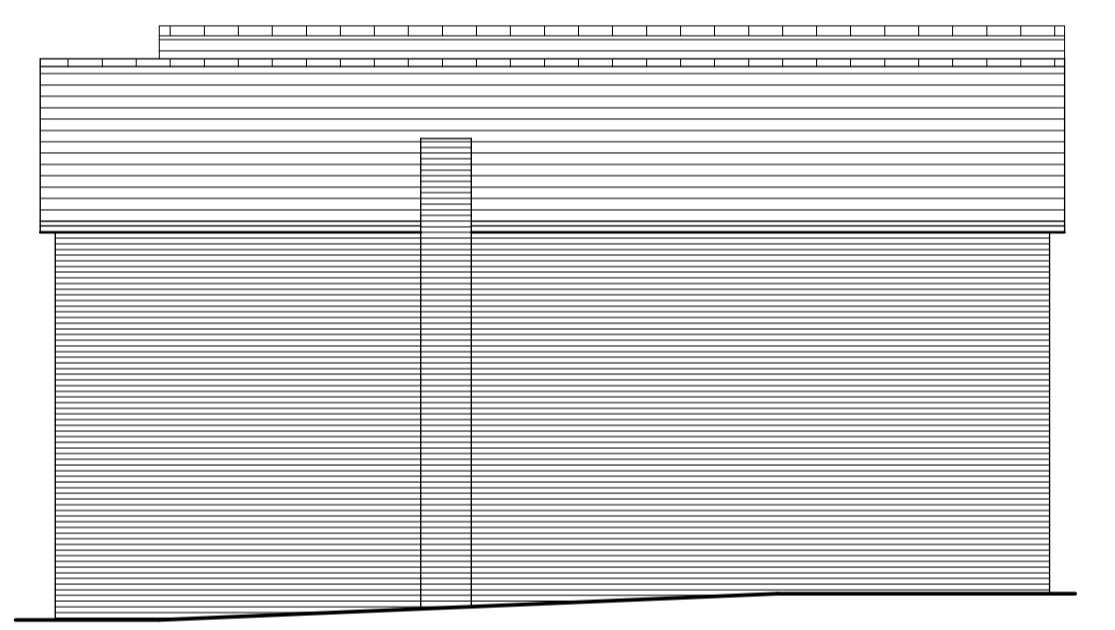

SIDE ELEVATION

Project

PROPOSED SINGLE STOREY FRONT EXTENSION TO PROVIDE GARAGES AT No 81 PASTURE ROAD, LETCHWORTH, HERTS, SG6 3LS

Client

Drawing

EXISTING PLAN


Scale 1:50 @ A1 size Drawn C.R.

Checked Date March 21


Drawing No.

SUC/PAS/21/01


This drawing and design is copyright and must not be reproduced in part or in whole without prior written consent. Contractors must verify all dimensions on site before commencing work

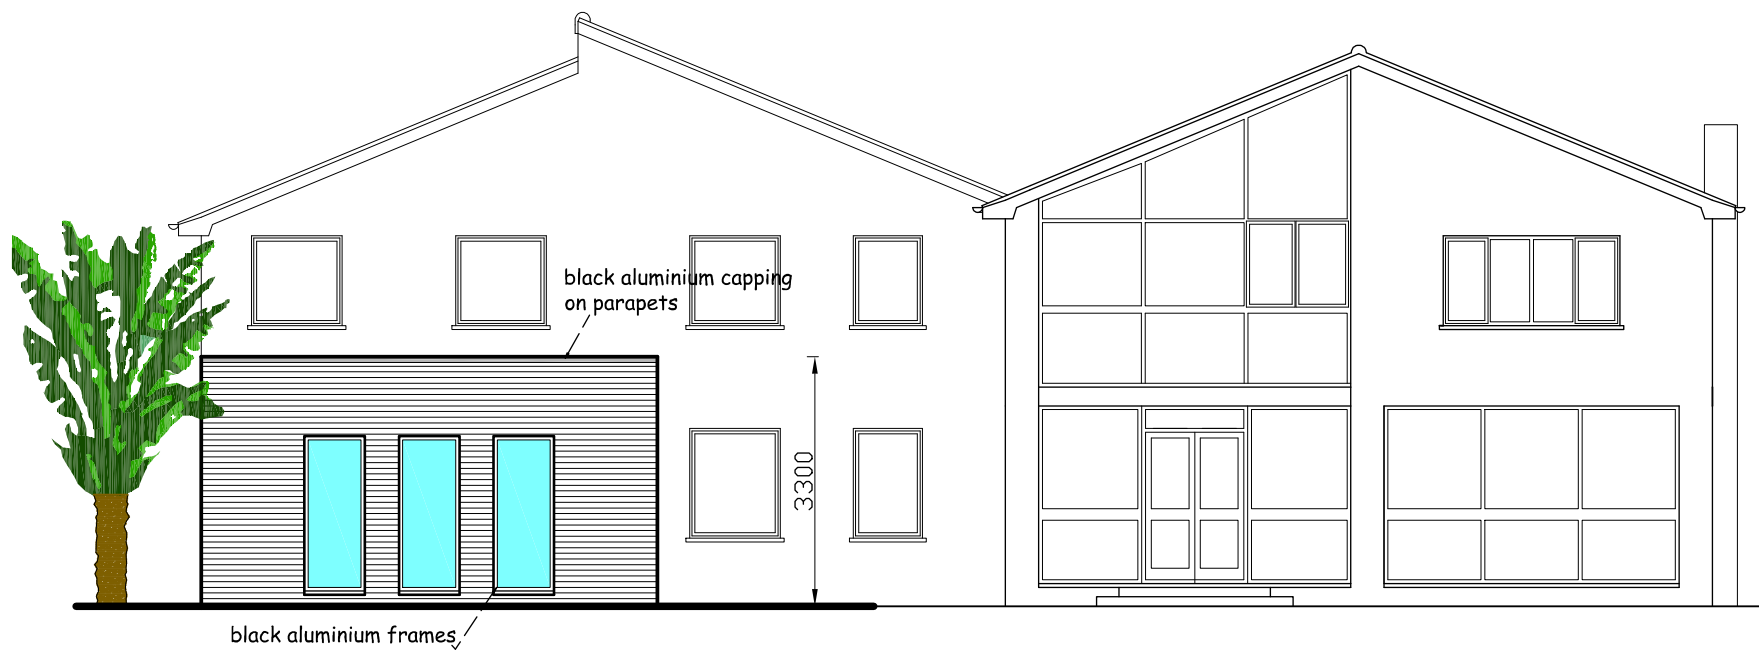


FRONT ELEVATION

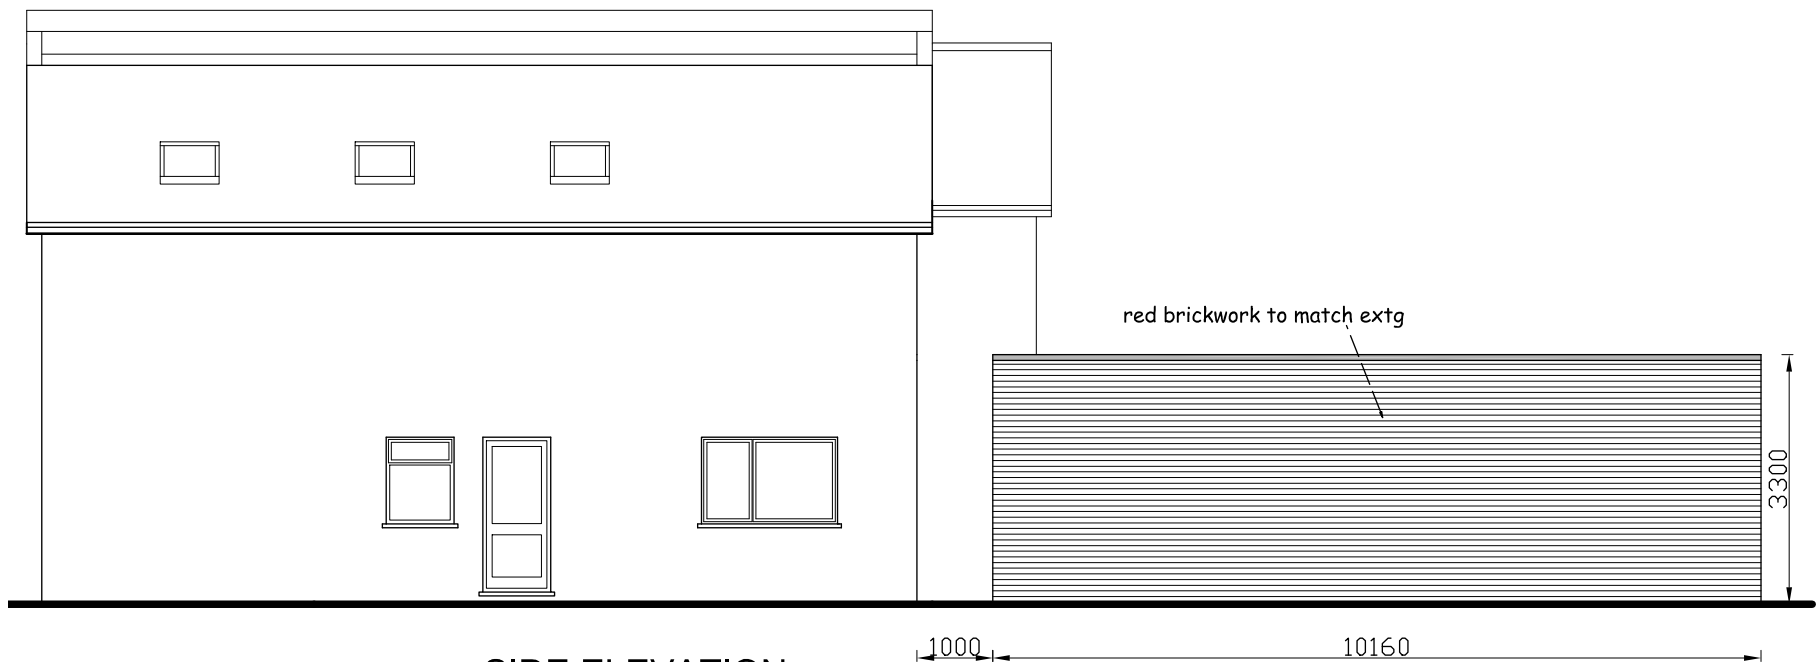

SIDE ELEVATION

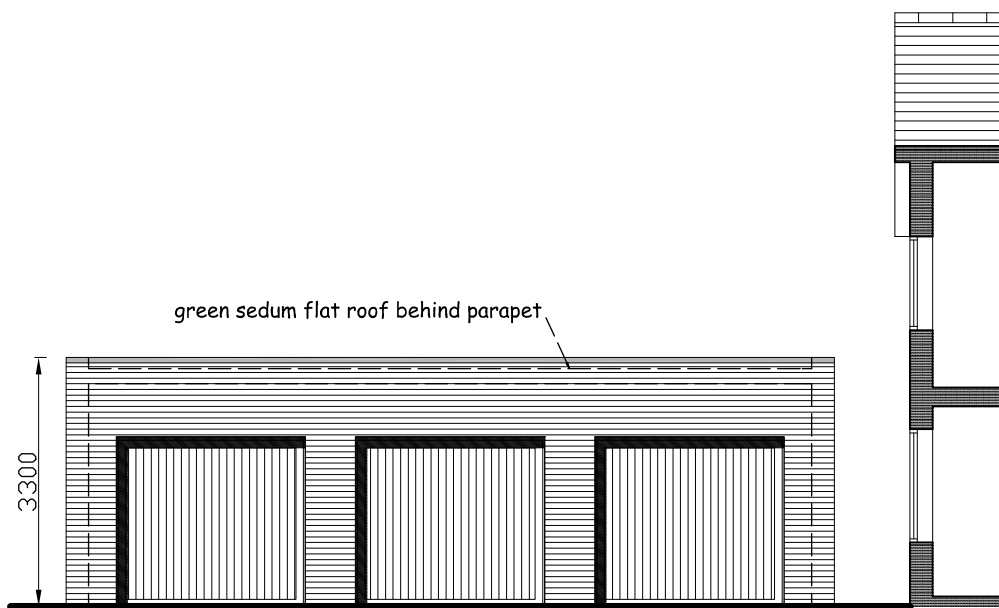

SIDE ELEVATION

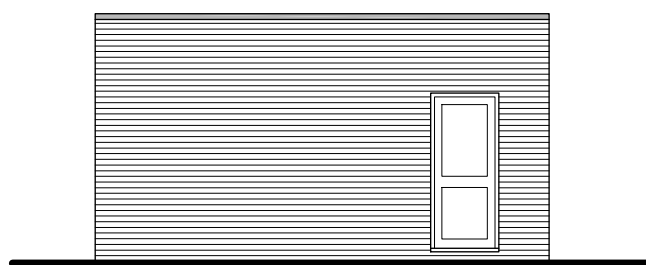

REAR ELEVATION

Project

PROPOSED SINGLE STOREY
FRONT EXTENSION TO
PROVIDE GARAGES AT
No 81 PASTURE ROAD,
LETCWORTH, HERTS,
SG6 3LS

Client

Drawing

PROPOSED ELEVATIONS


Scale 1:100 @ A3 · Drawn C.R



Checked · Date March 21

Drawing No.


SUC/PAS/21/03B

This drawing and design is copyright and must not be reproduced in part or in whole without prior written consent. Contractors must verify all dimensions on site before commencing work

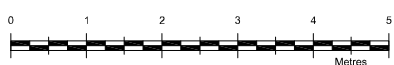

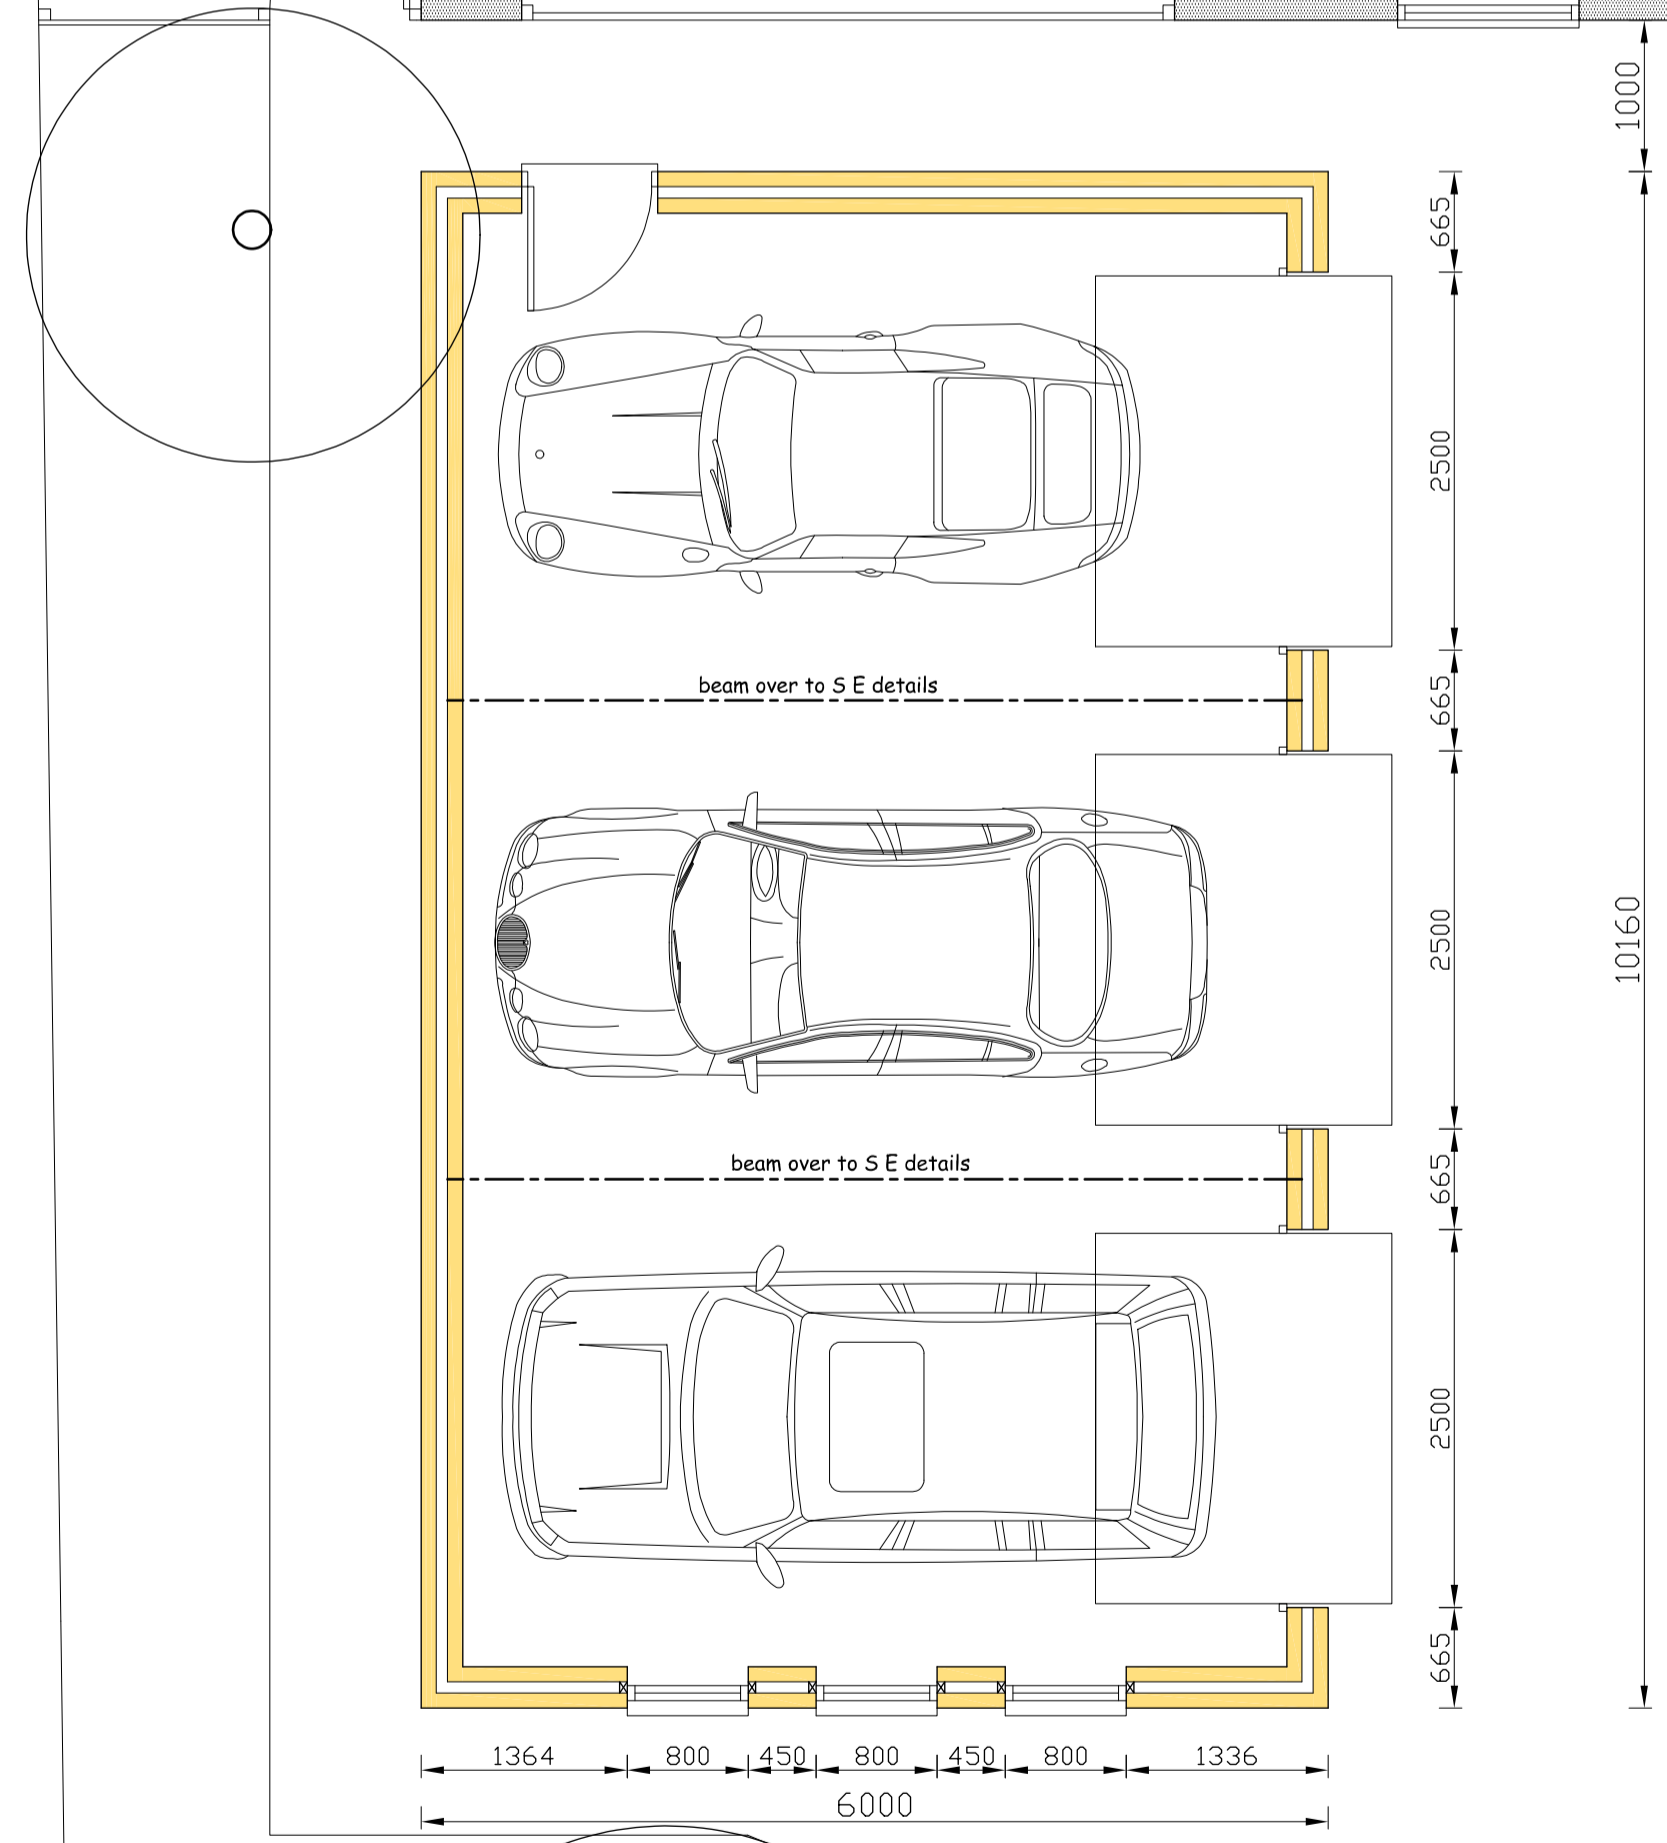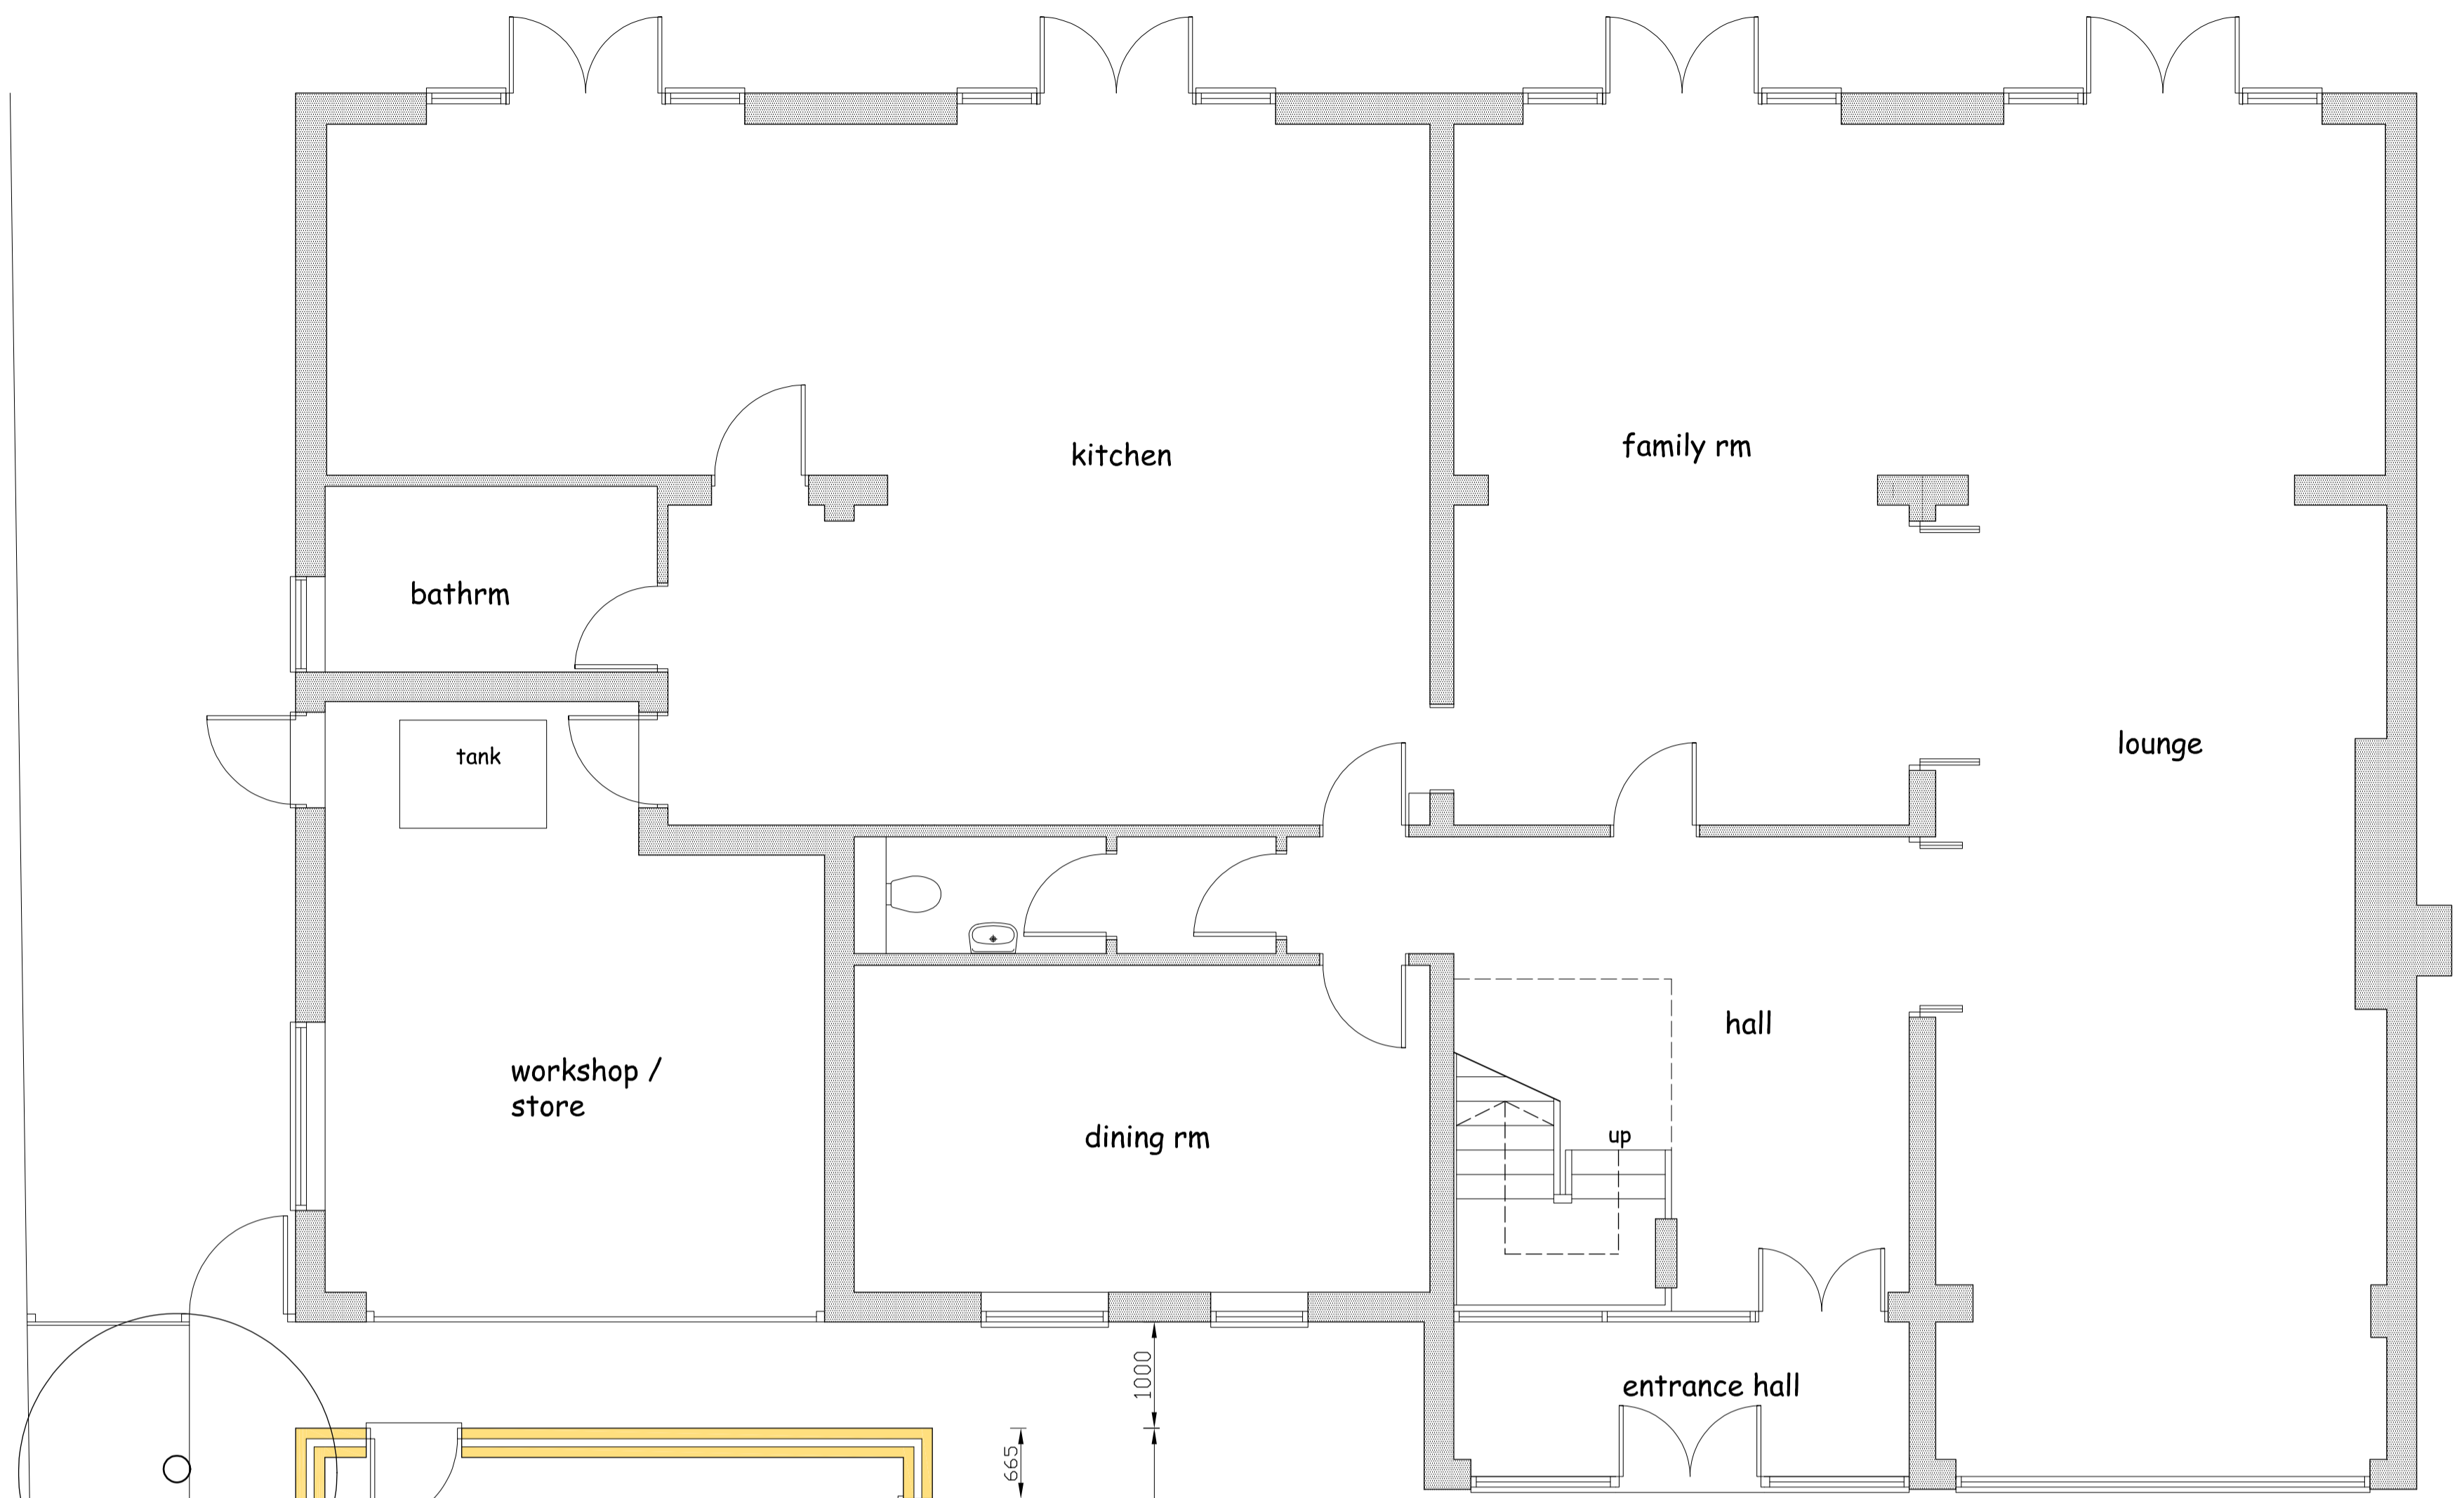

GROUND FLOOR PLAN

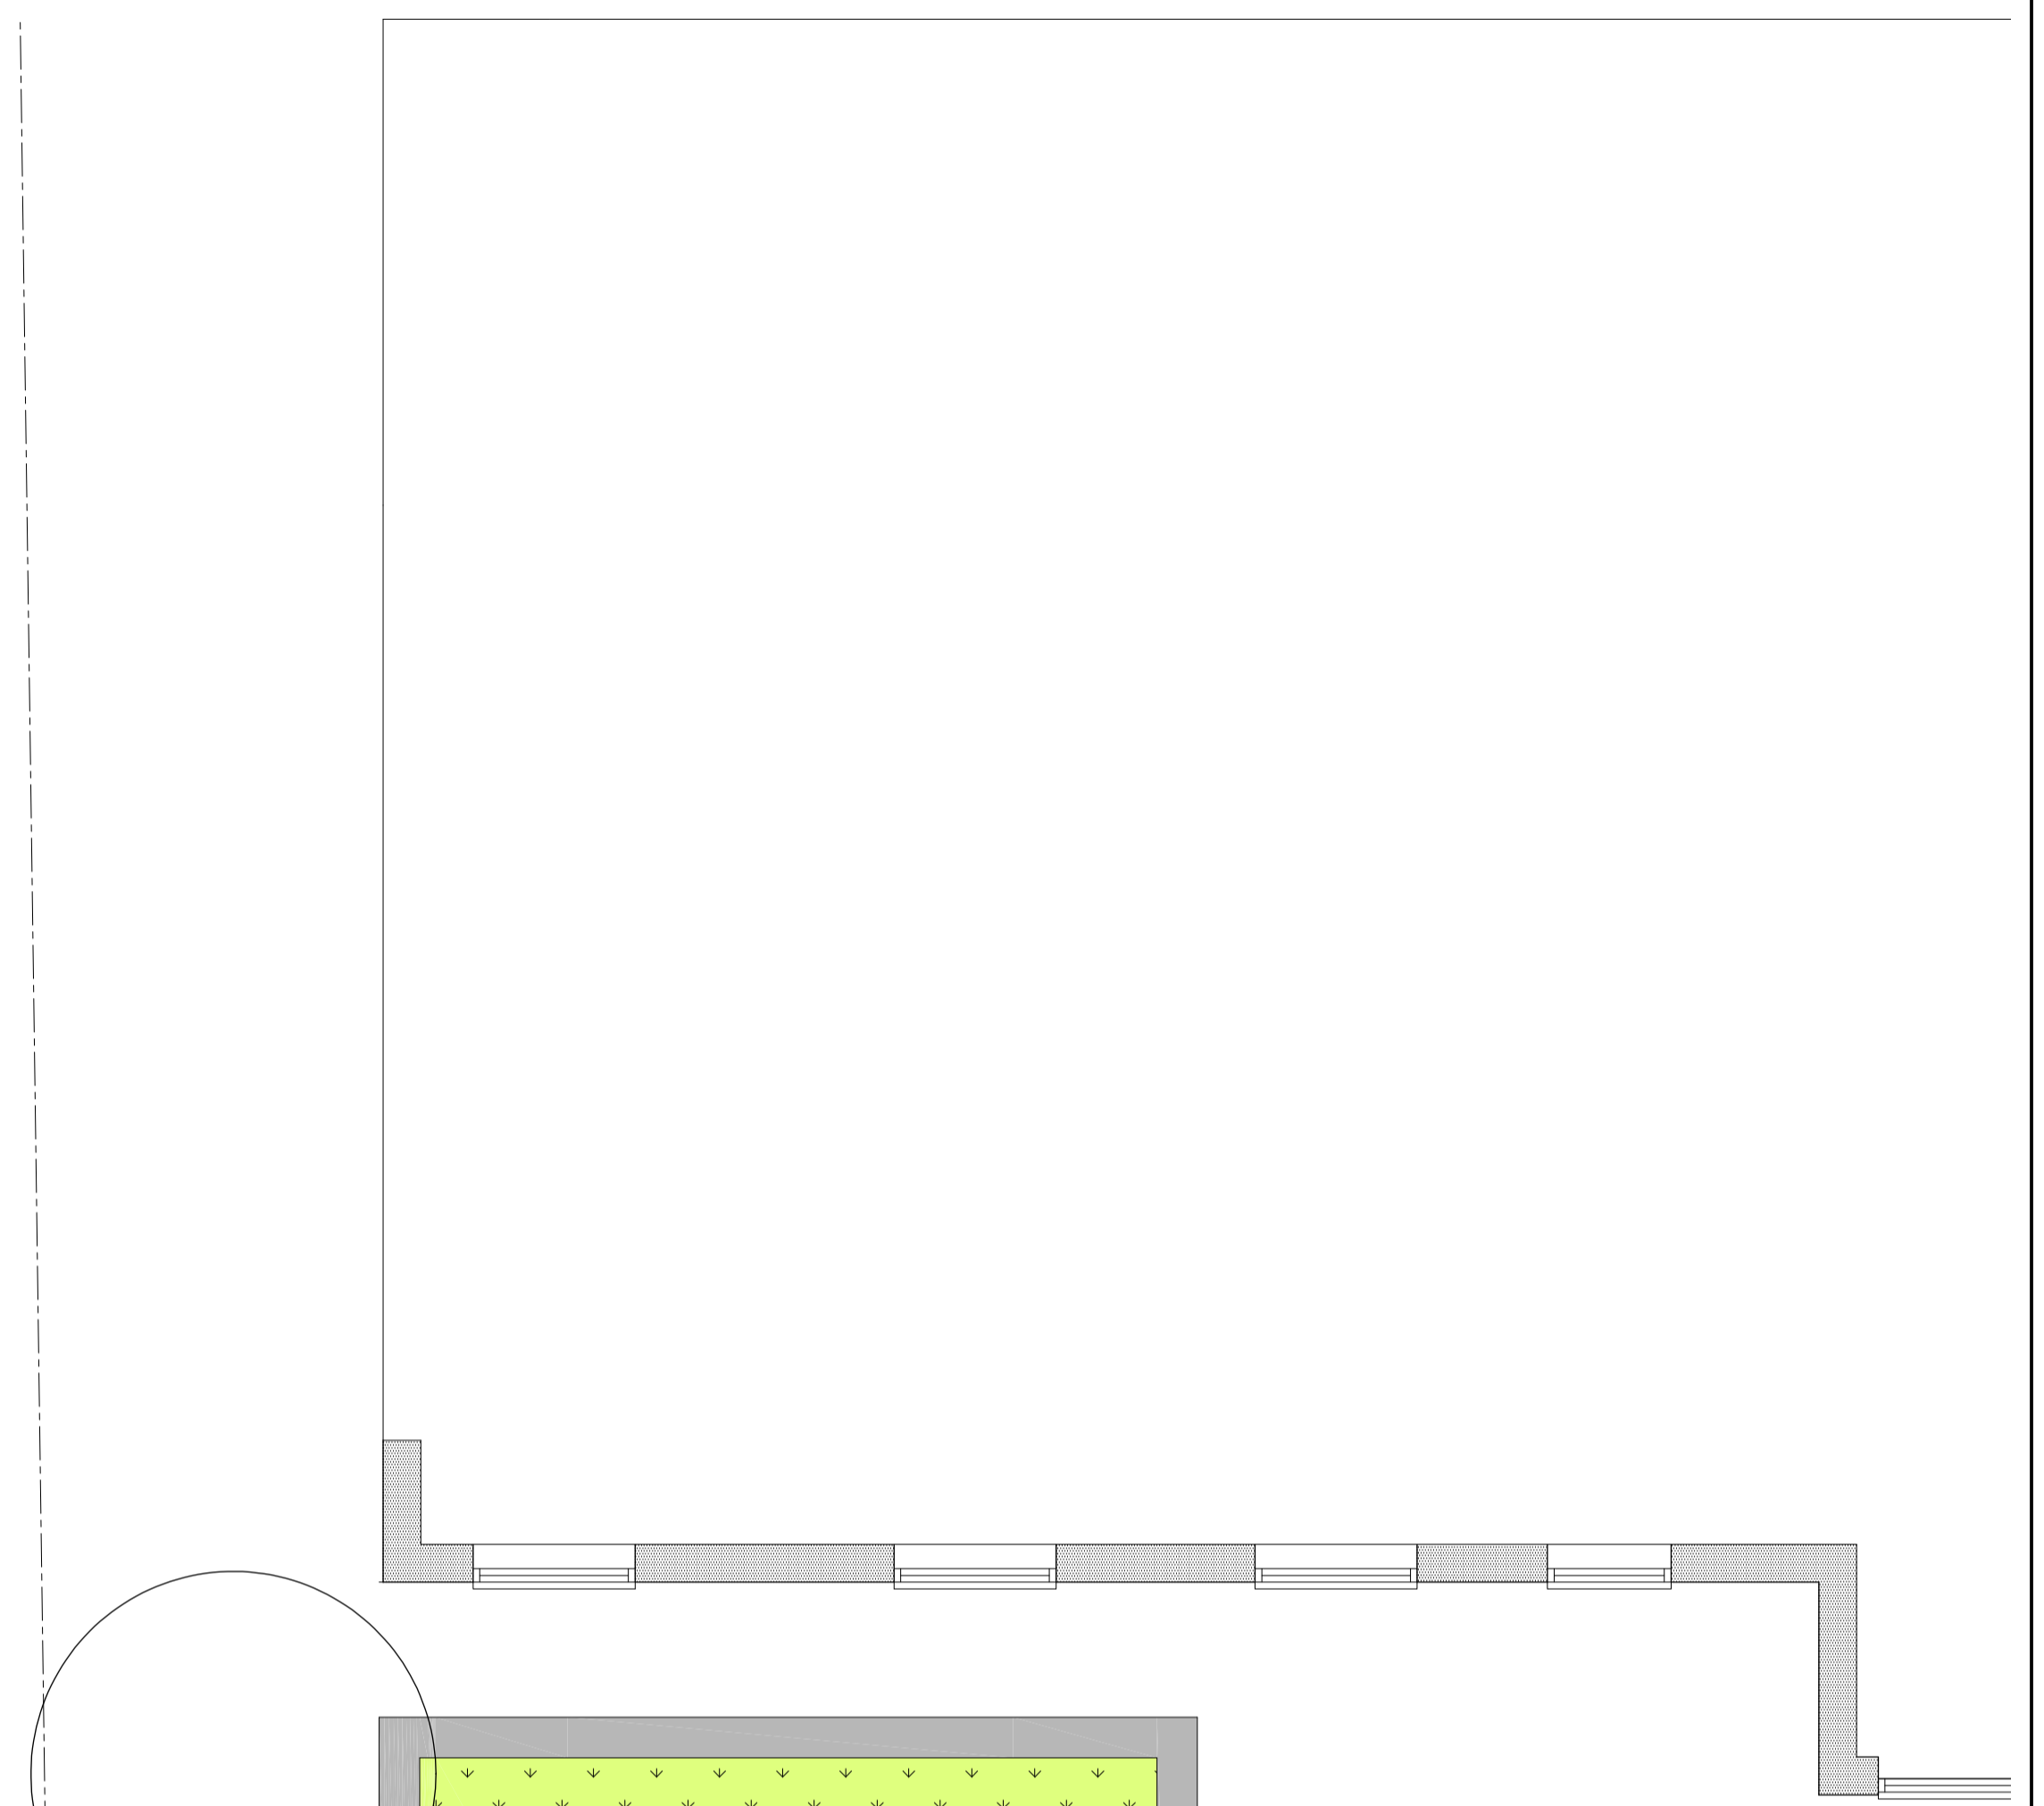

ROOF PLAN

Project

PROPOSED SINGLE STOREY FRONT EXTENSION TO PROVIDE GARAGES AT No 81 PASTURE ROAD, LETCHWORTH, HERTS, SG6 3LS

Client

Drawing

PROPOSED FLOOR PLAN

Scale 1:50 @ A1 size Drawn C.R.

Checked Date March 21

Drawing No.

SUC/PAS/21/02A

This drawing and design is copyright and must not be reproduced in part or in whole without prior written consent. Contractors must verify all dimensions on site before commencing work

