

Crown Copyright and database rights 2021

OS Licence no. 100053394

client:

date: November 2021 scale: 1:1250





property: 37 FARTHING DRIVE
Letchworth Garden City
SG6 2TR

drwg. no:
21039-LP

A4



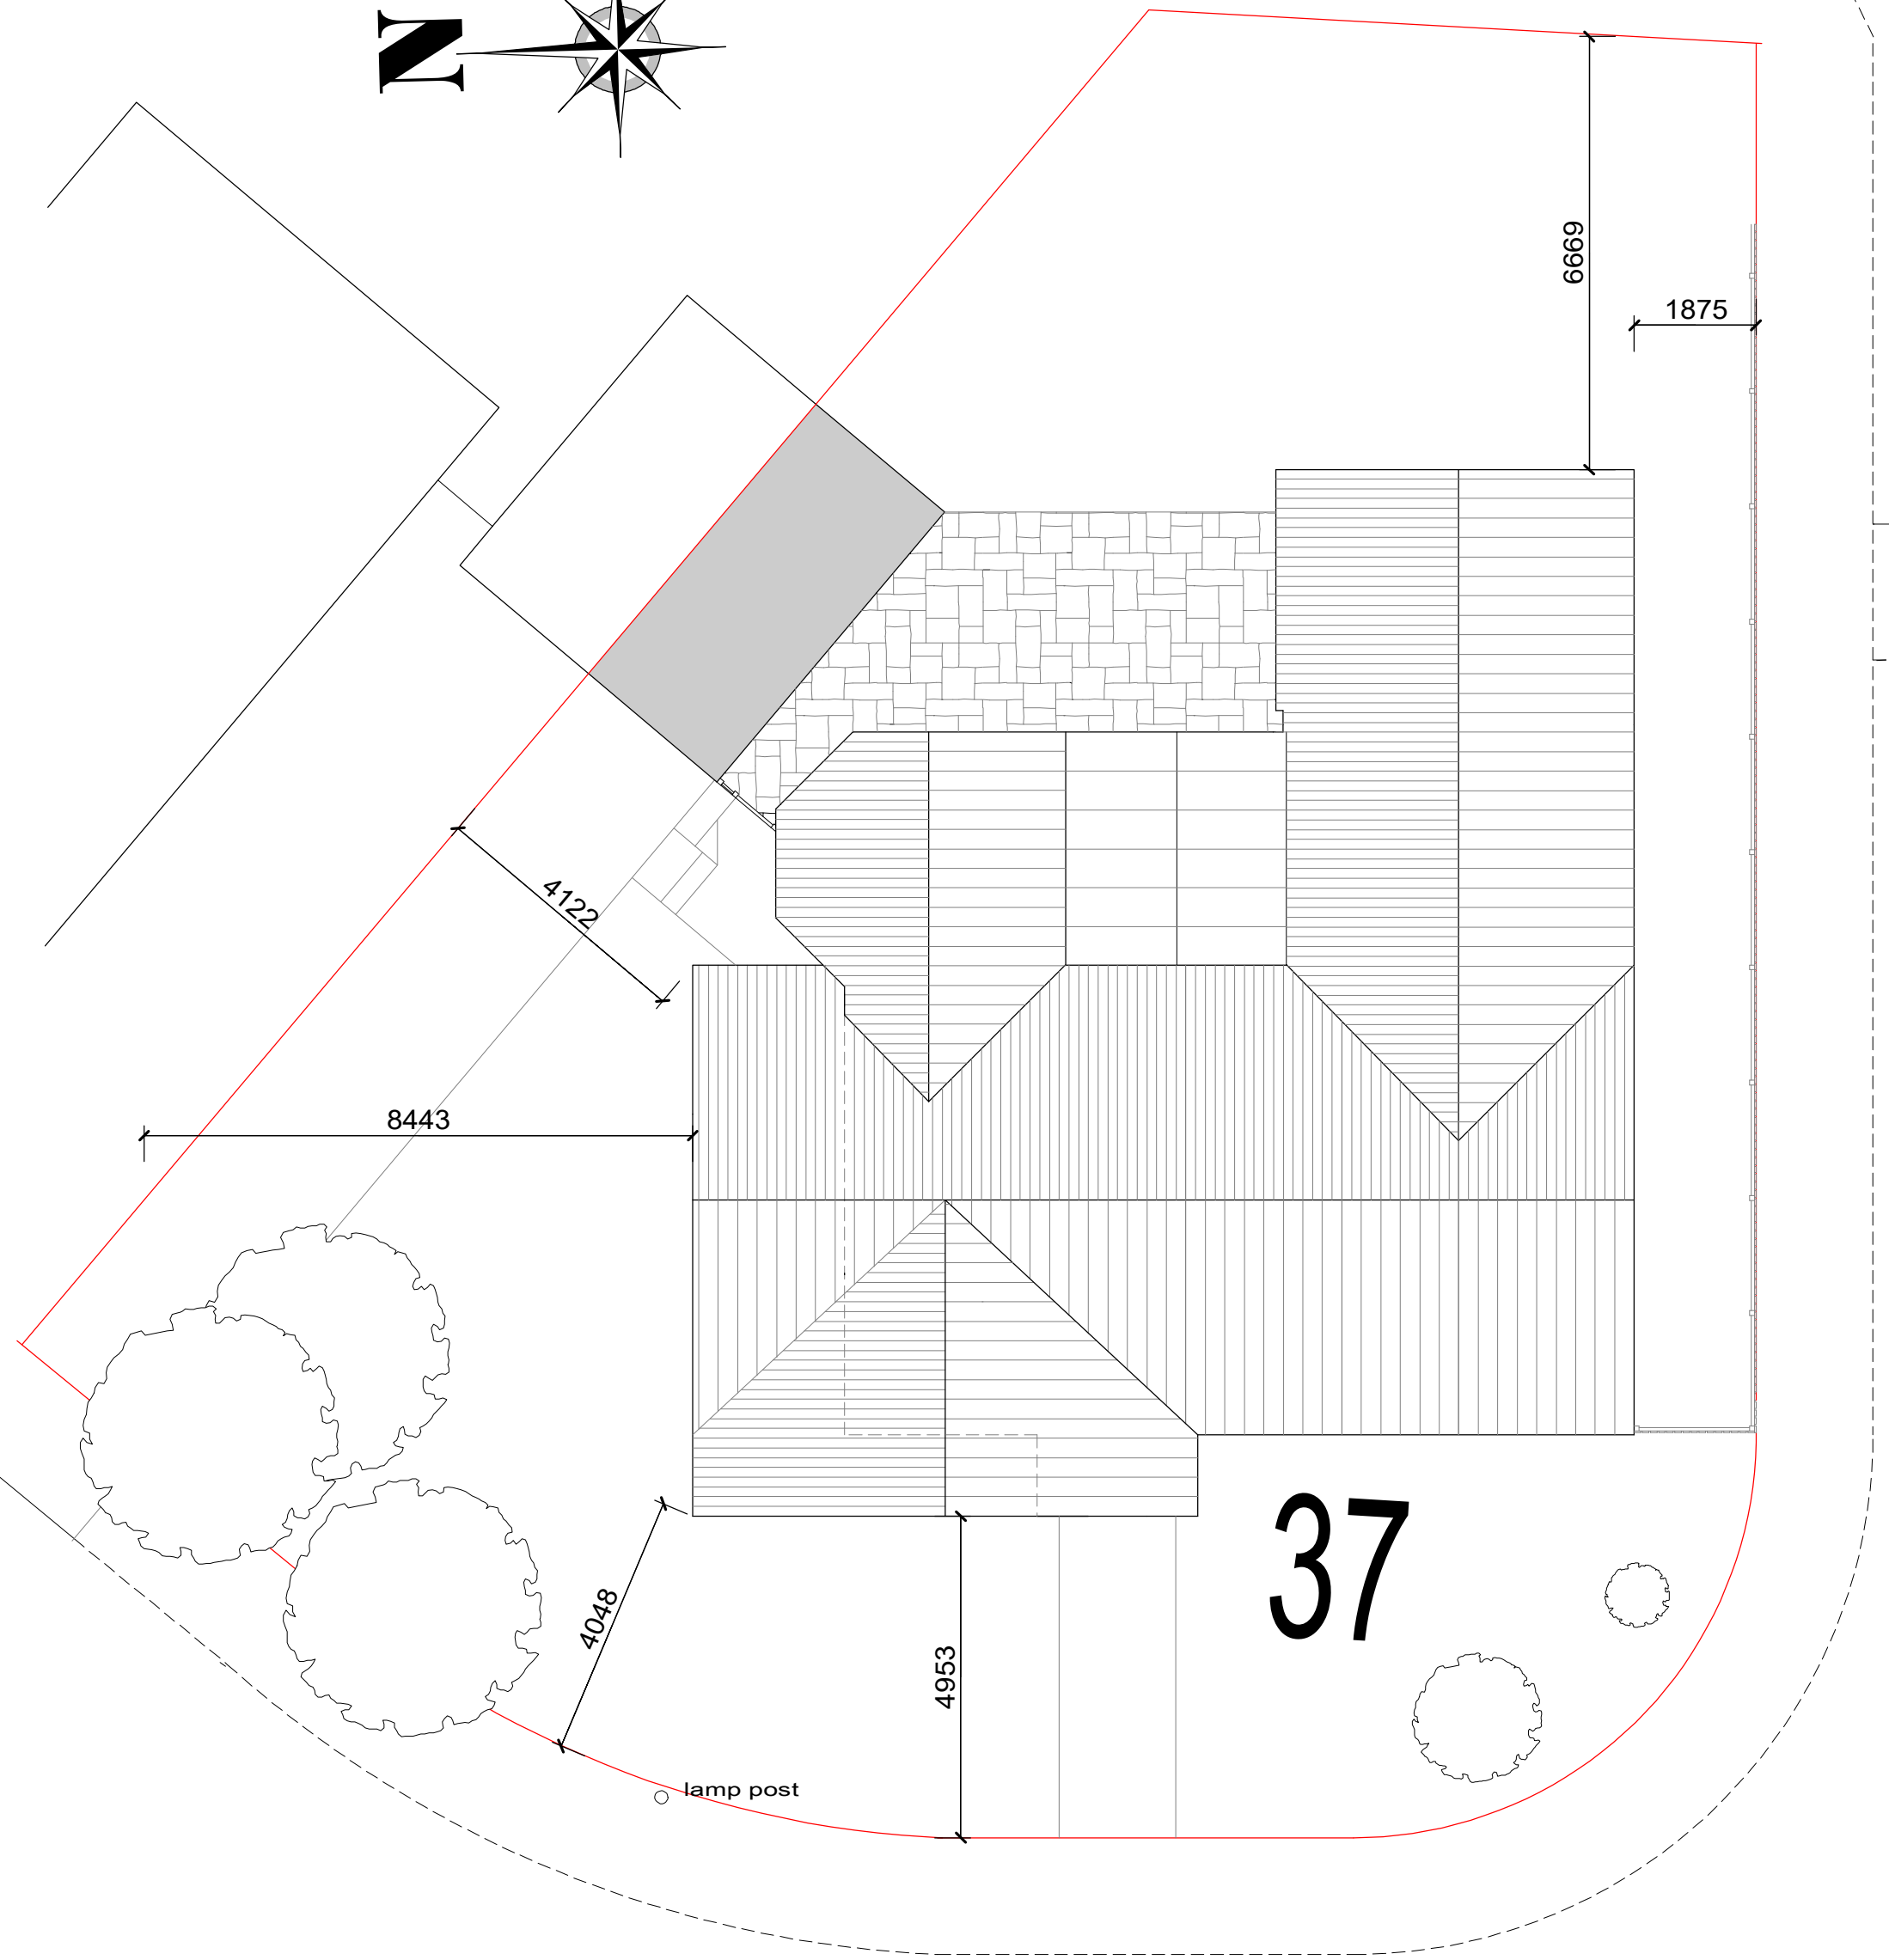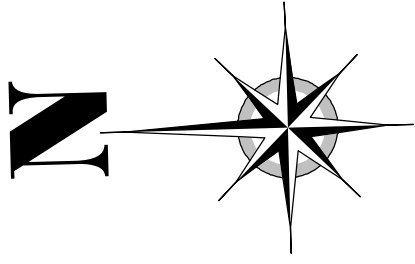

client:
[REDACTED]

title:
SITE PLAN

property:
37 FARTHING DRIVE
Letchworth Garden City
Herts
SG6 2TR

scale:
1:100
date:
November 2021

drwg. no:
21039-SP


| | | |
|---|---|---|
| A | B | C |
| D | E | |

A3







West Elevation

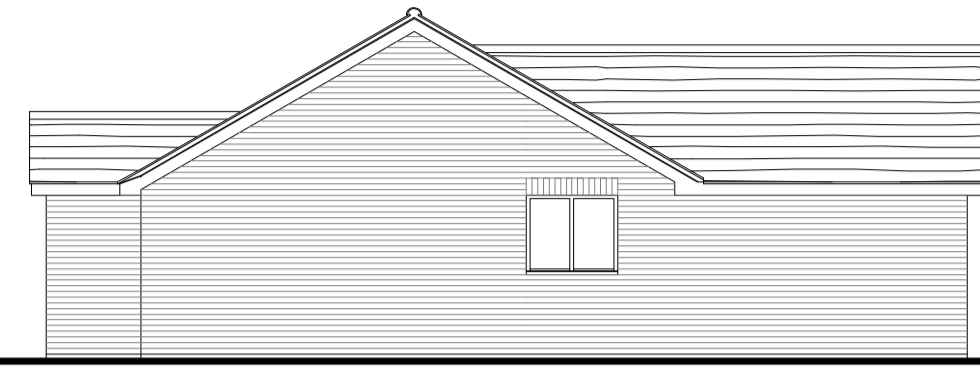


South Elevation

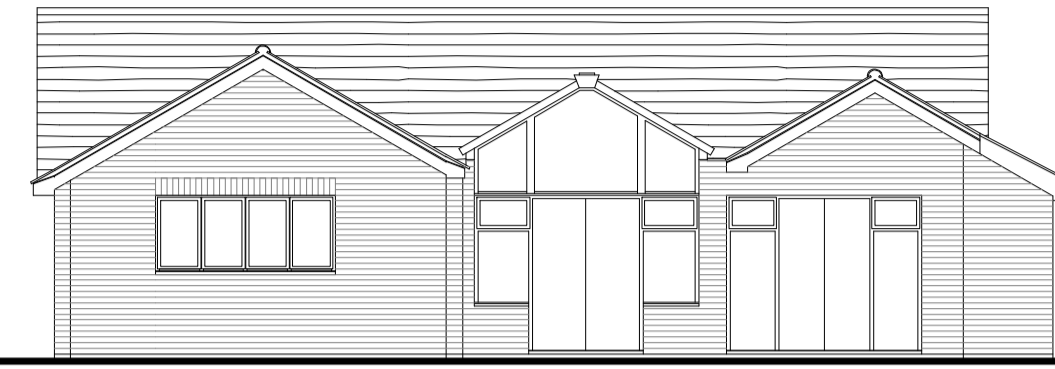

East Elevation

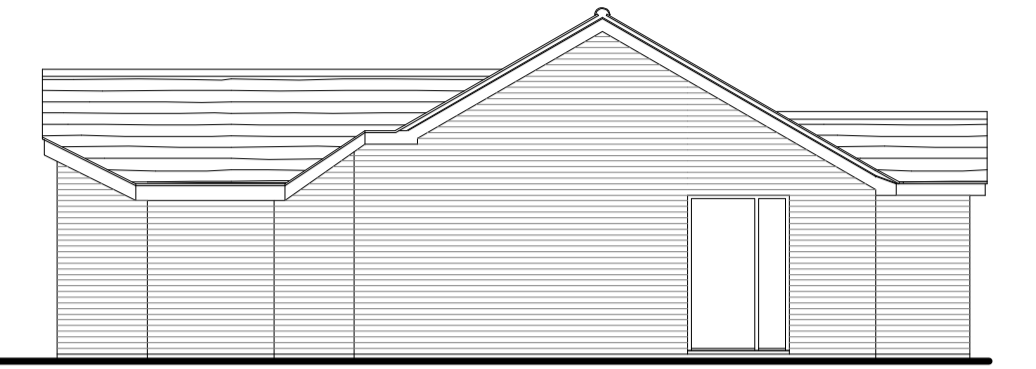

North Elevation

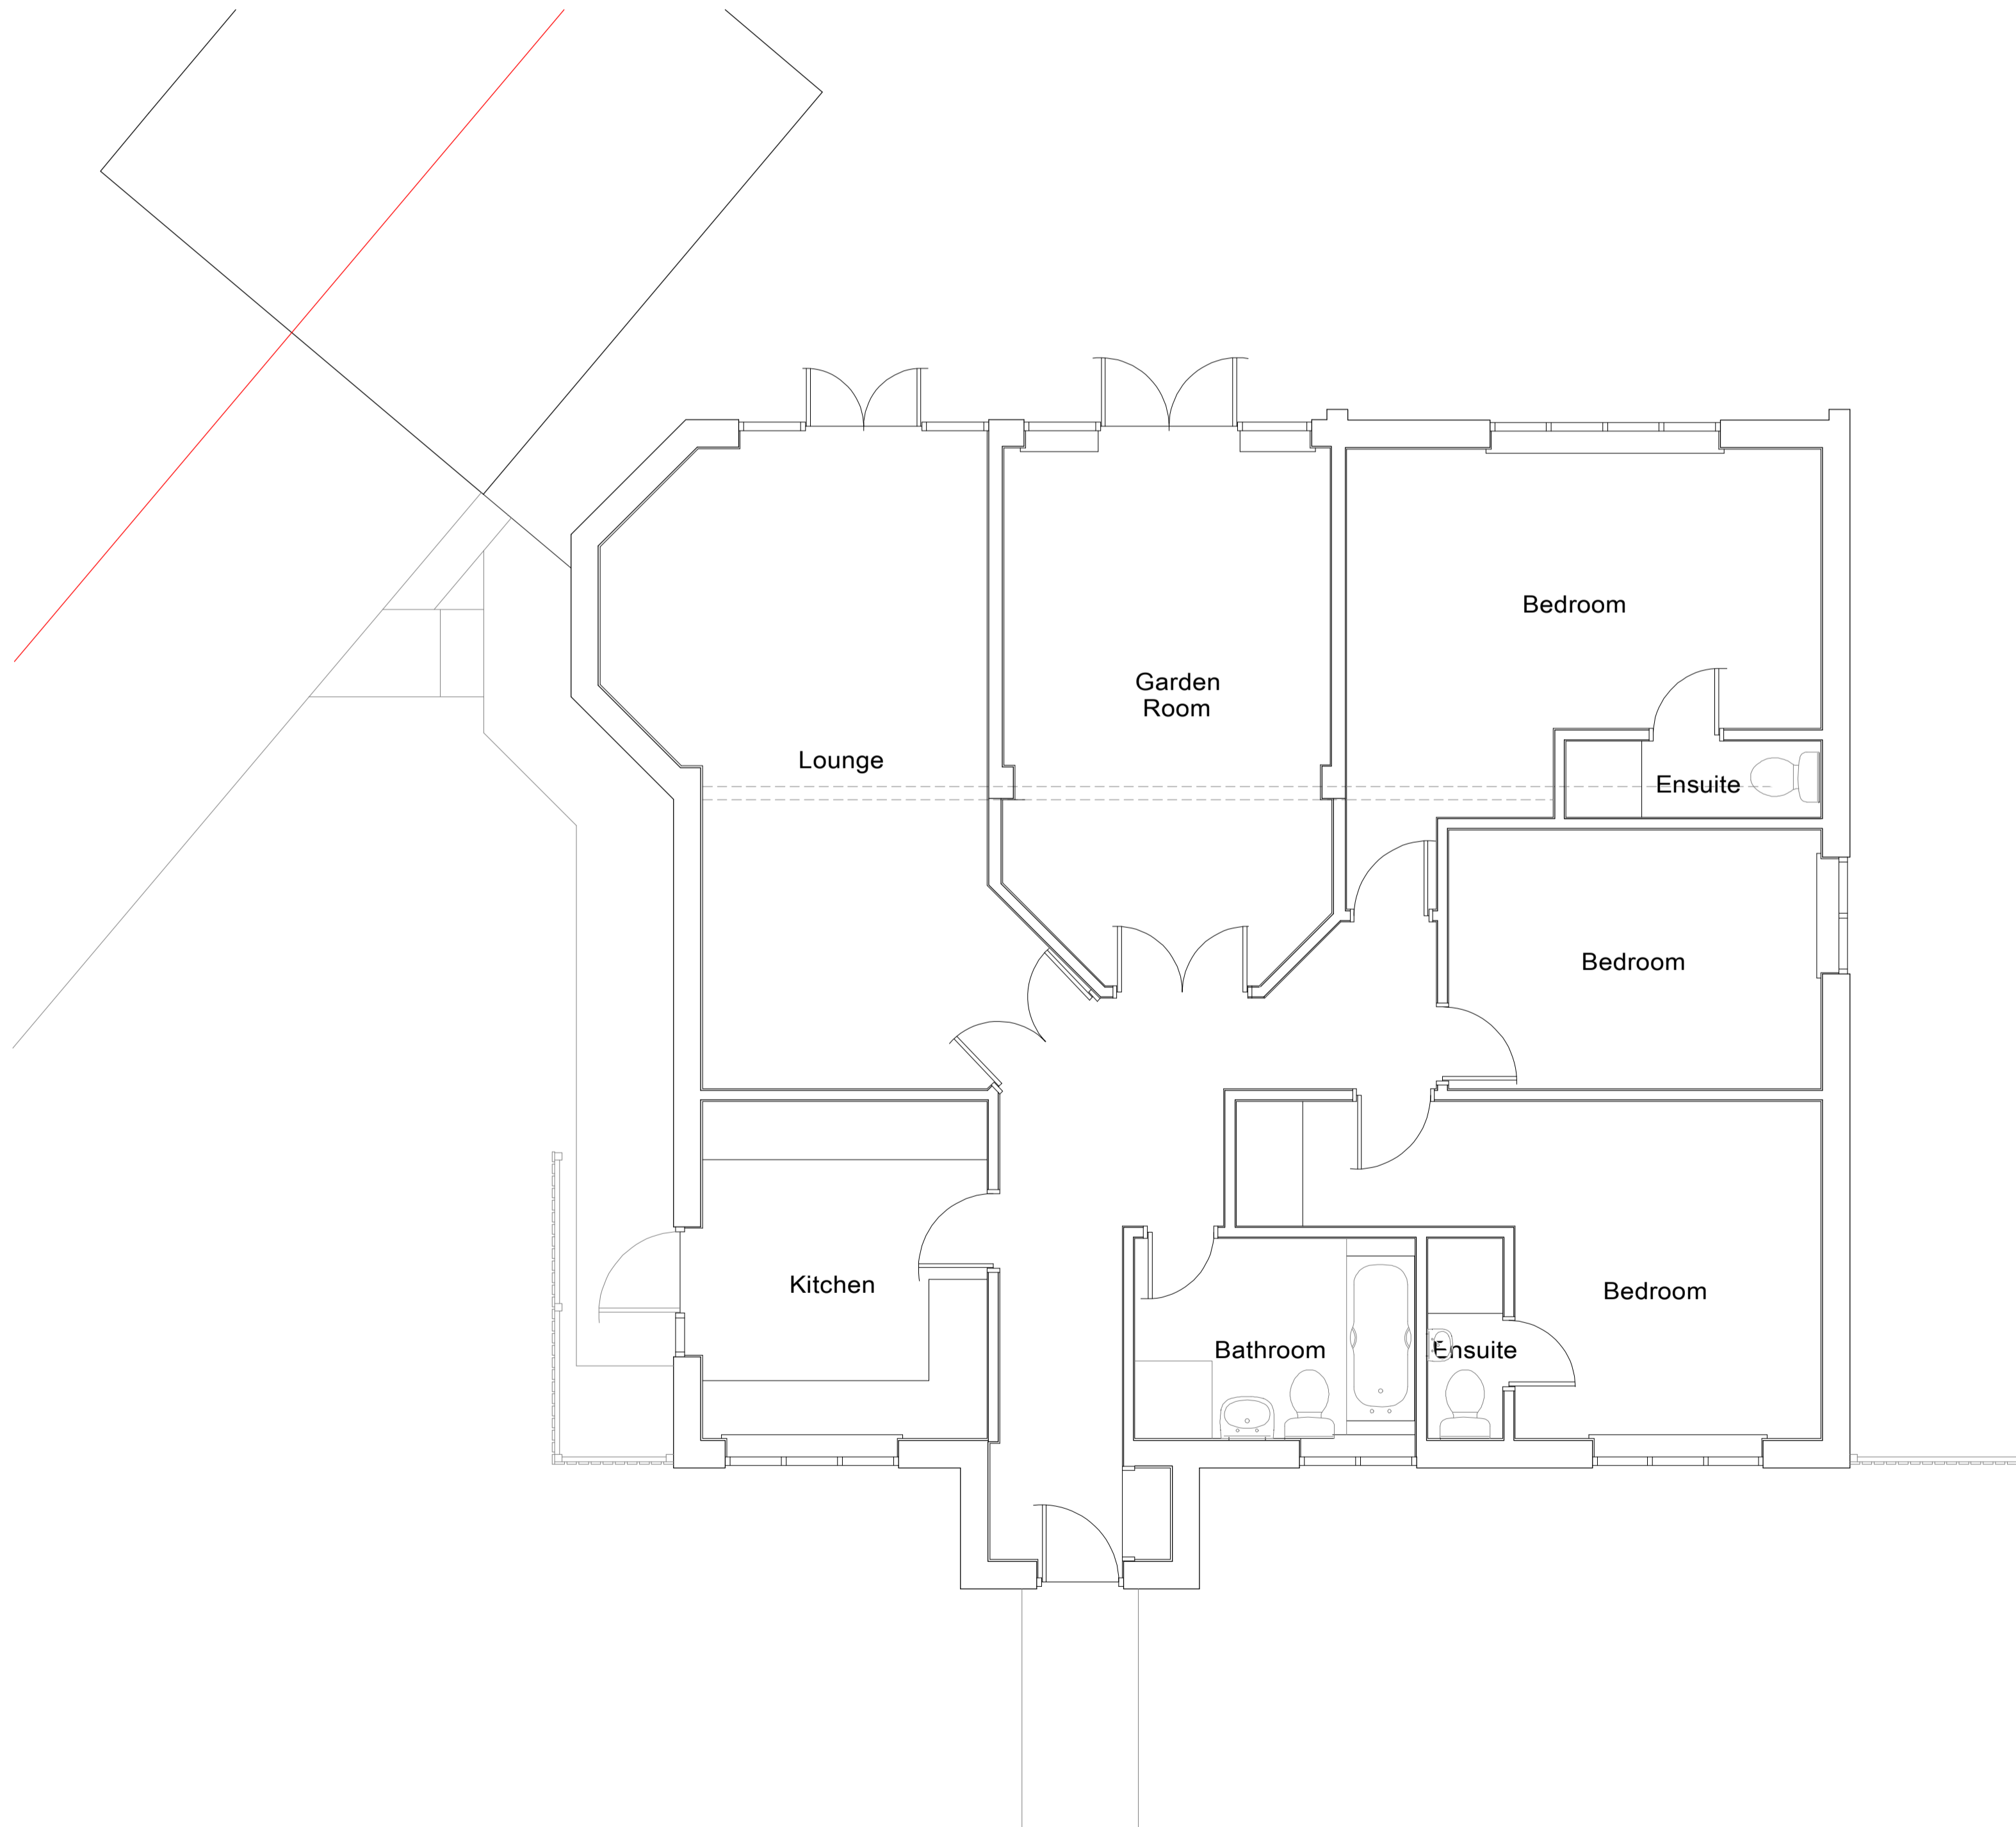

| | |
|------------|--|
| revisions: | |
|------------|--|

clients: ■


property:
37 FARTHING DRIVE
Letchworth Garden City
Herts
SG6 2TR


title:
EXISTING

scale: 1:50 & 1:100
date: November 2021


A1

drwg. no:
21039-01

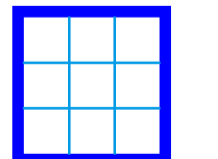


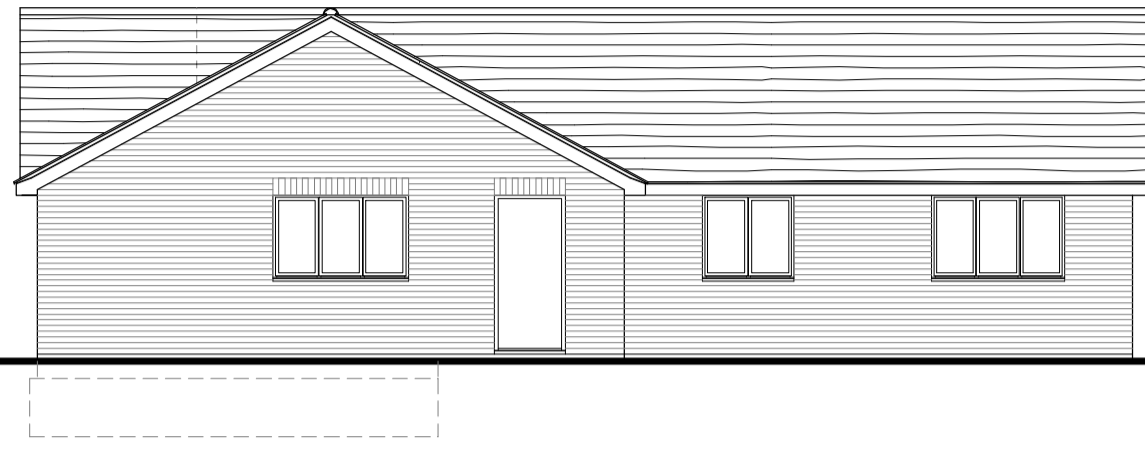


West Elevation

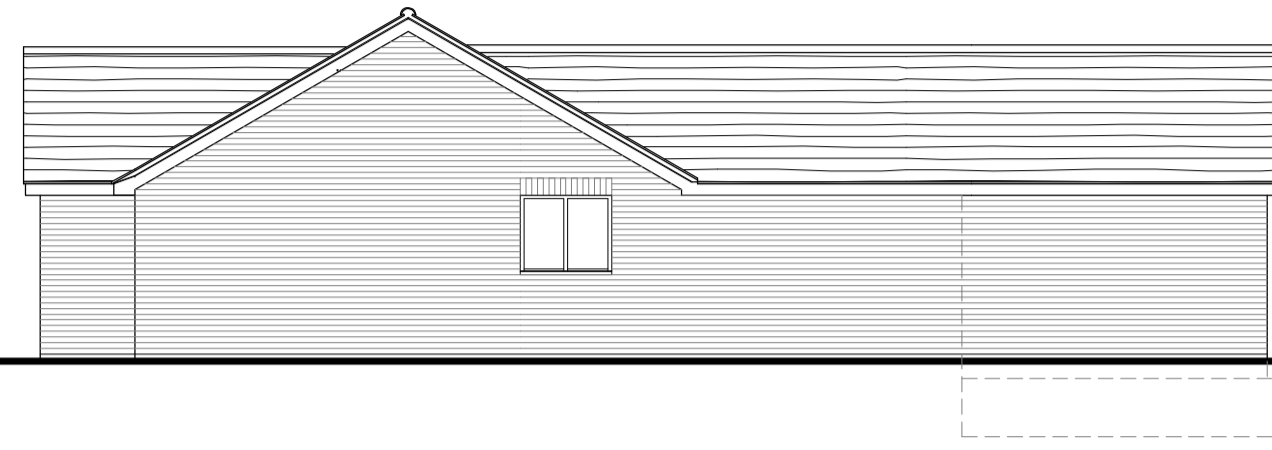




South Elevation

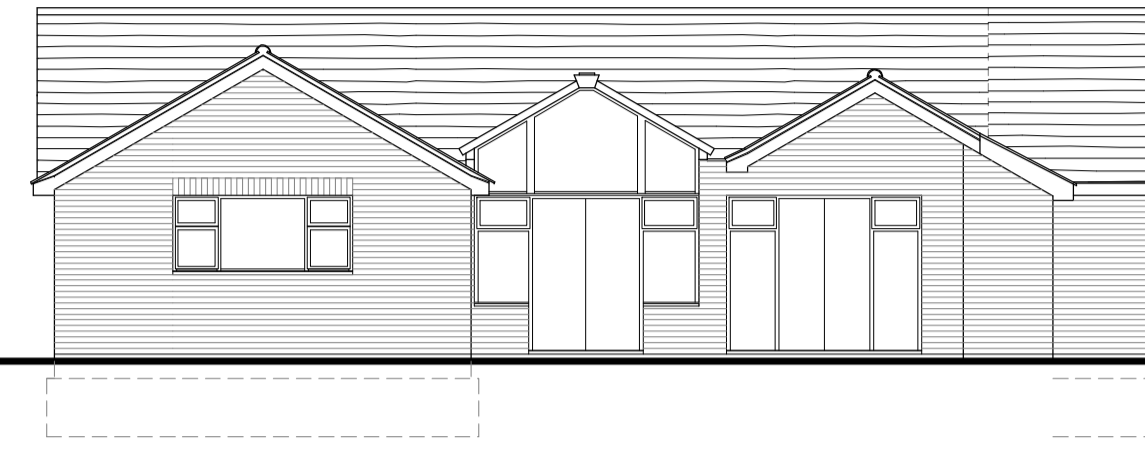

East Elevation

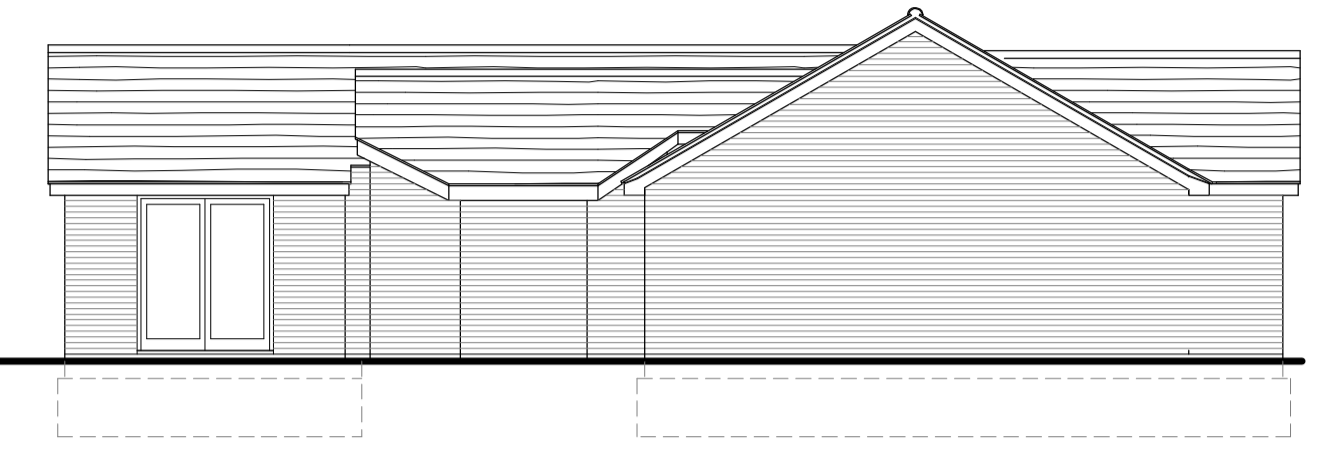

North Elevation

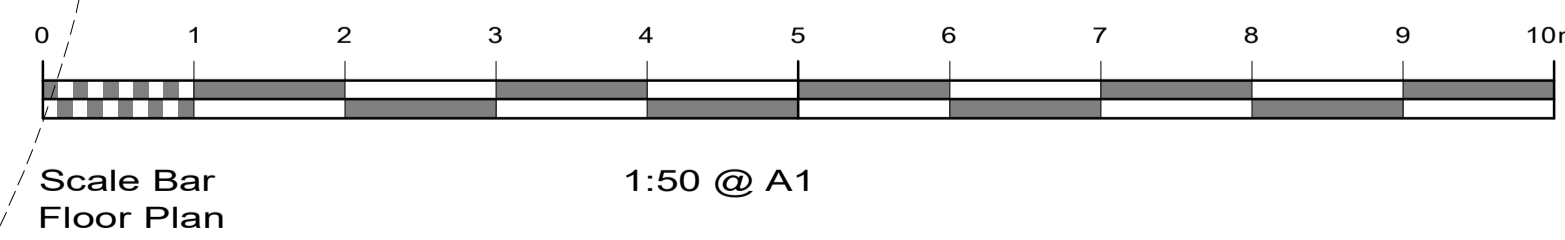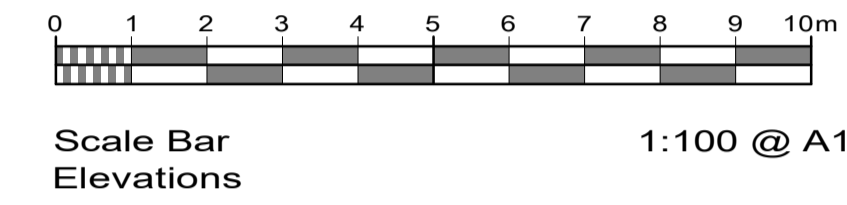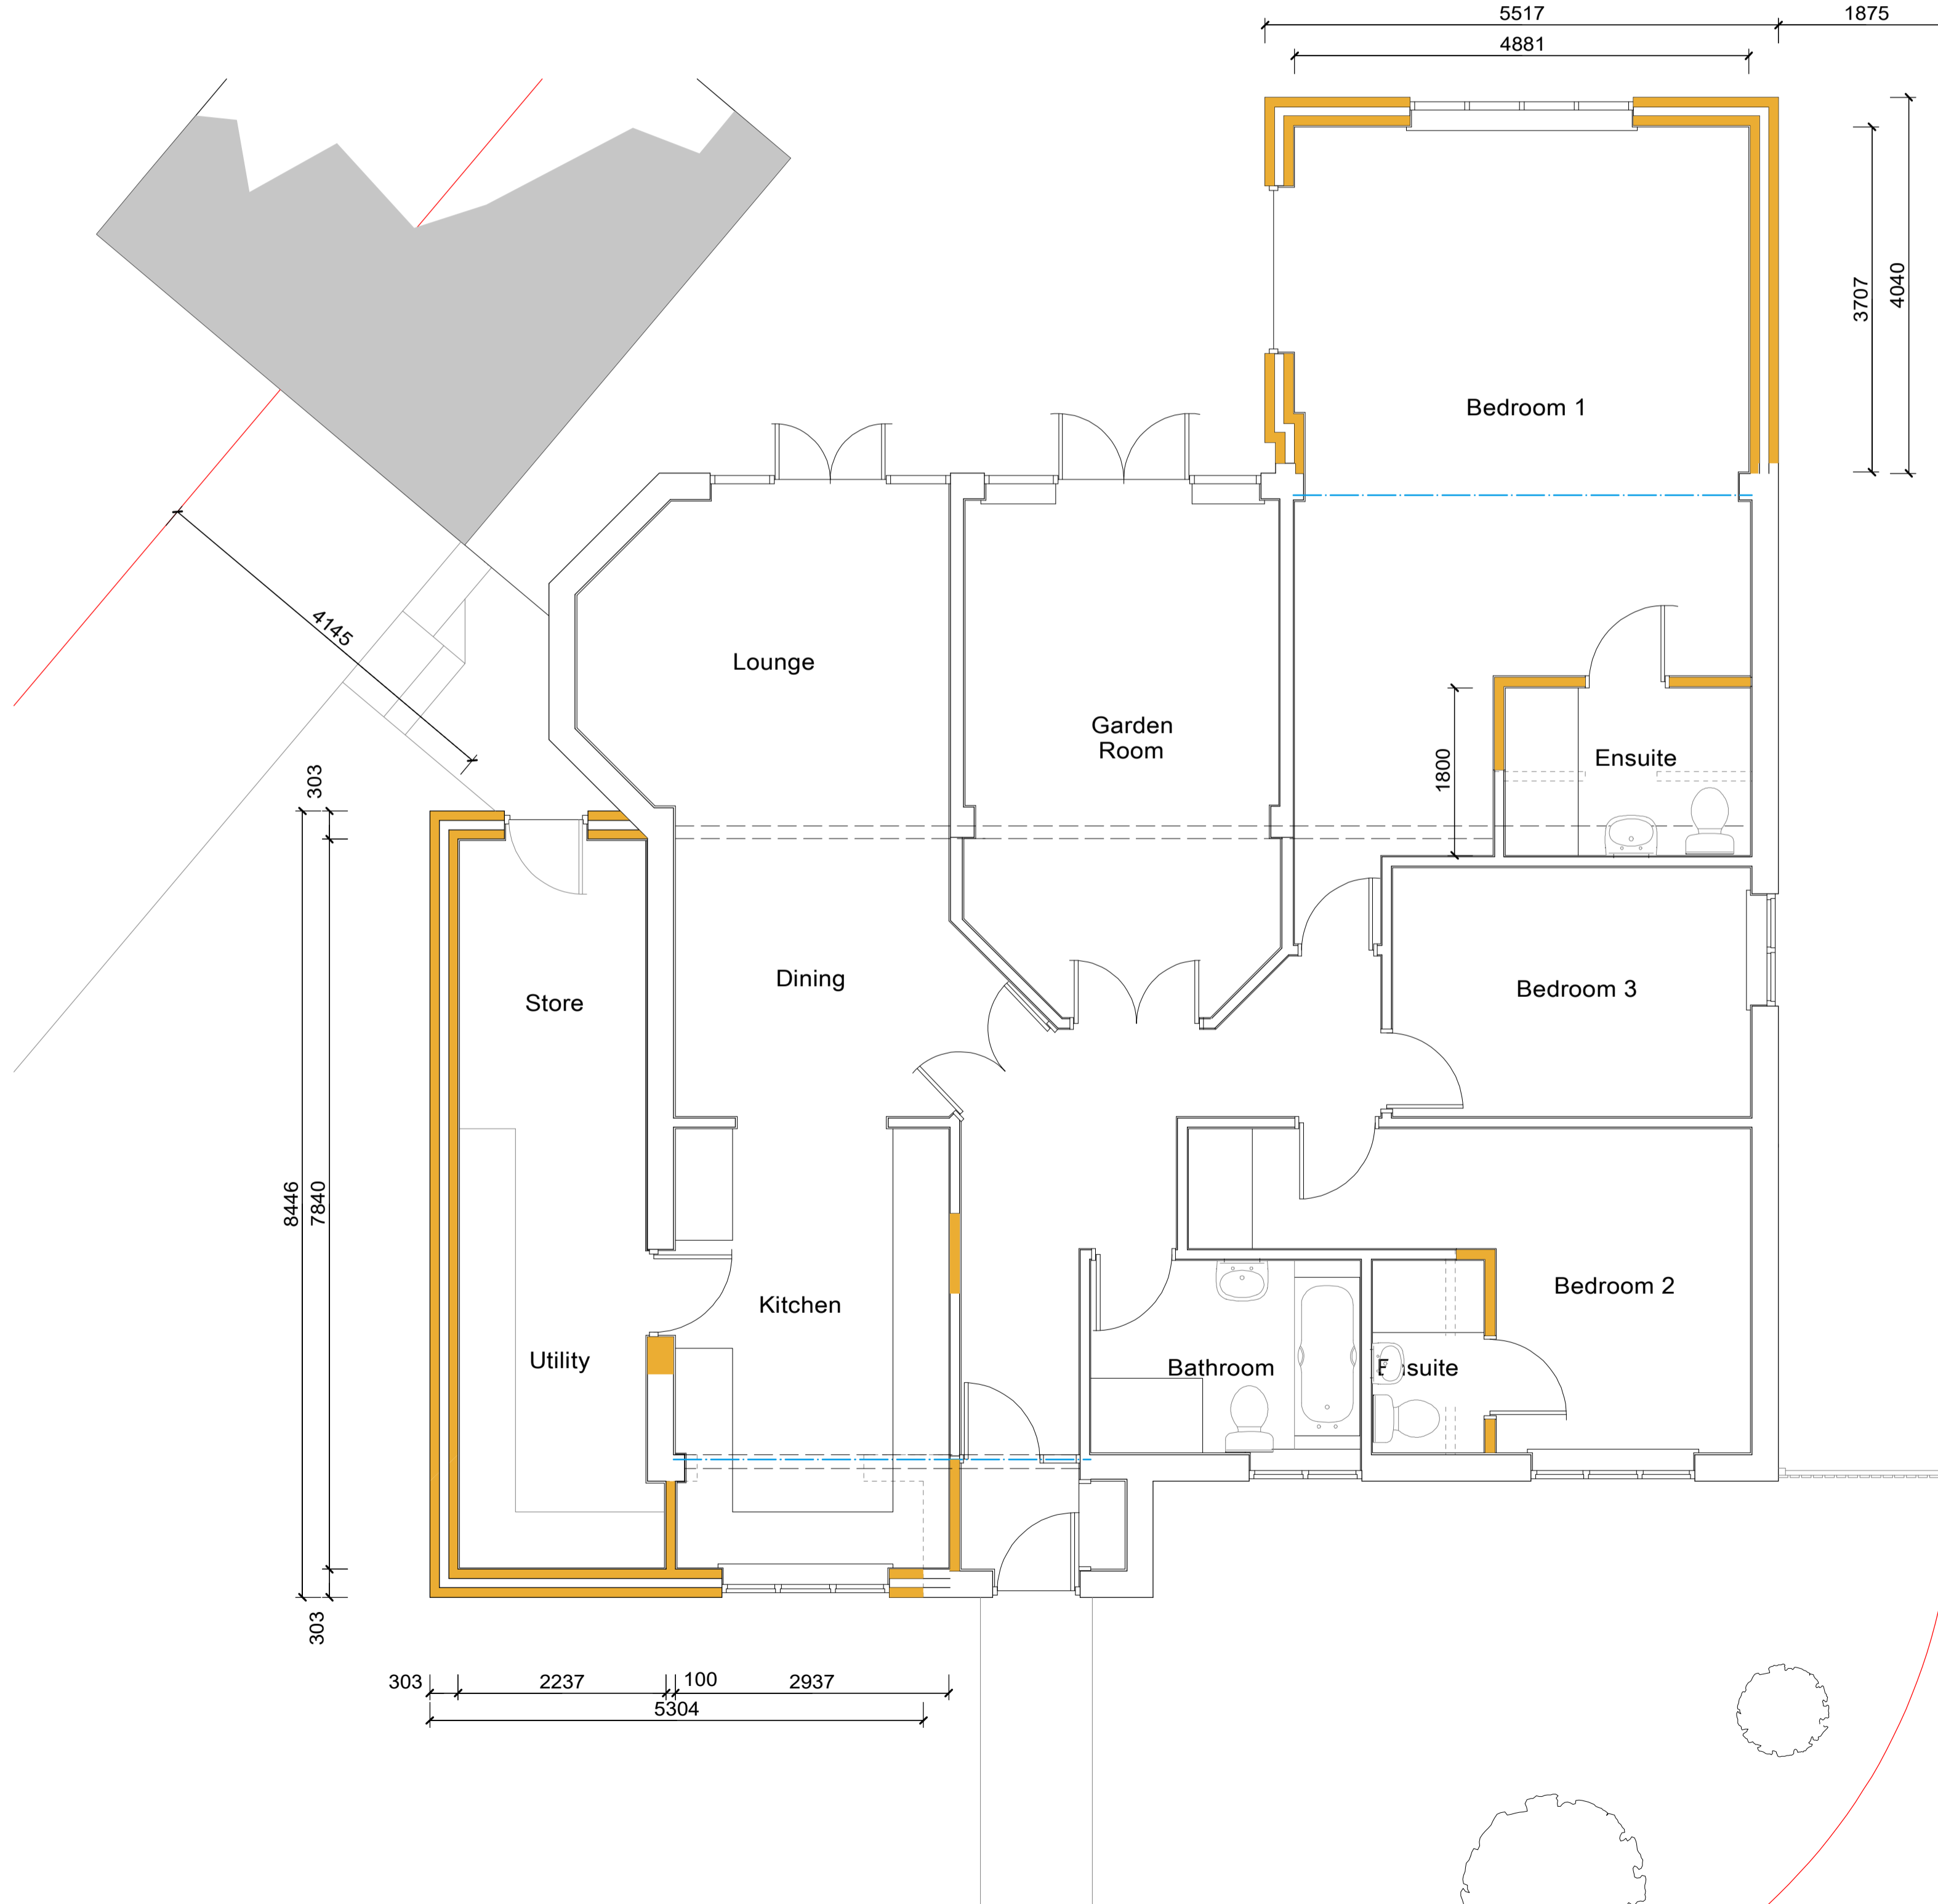

| |
|---|
| <ul style="list-style-type: none"> Roof Concrete interlocking tiles to match existing Gutters & Downpipes Black uPVC half round to match existing Walls Face brickwork to match existing Window Frames White uPVC to match existing |
| revisions: |

clients: [REDACTED]

property:
37 FARTHING DRIVE
Letchworth Garden City
Herts
SG6 2TR

title:
PROPOSED

scale: 1:50 & 1:100
date: November 2021

A1

drwg. no.: **21039-02**

| | | |
|---|---|---|
| A | B | C |
| D | E | |

