



Scale bar 1:1250
Location Plan

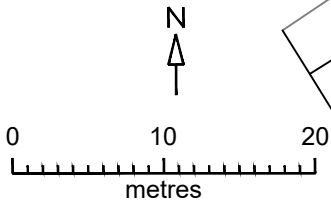


Scale bar 1:500
Block Plan


TITLE Location and block plans		130 Icknield Way, Letchworth Garden City		
DATE 11/04/22	SCALE Varies @A4	DRAWN PMM	CHK	
DRAWING No MF		03		

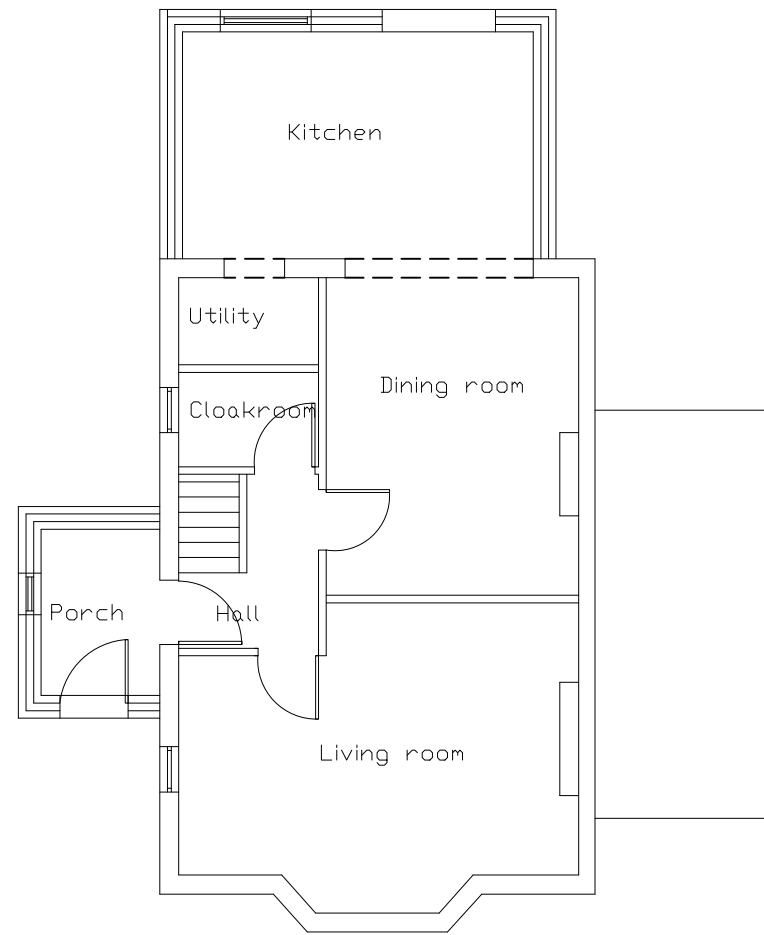

Existing ground floor plan

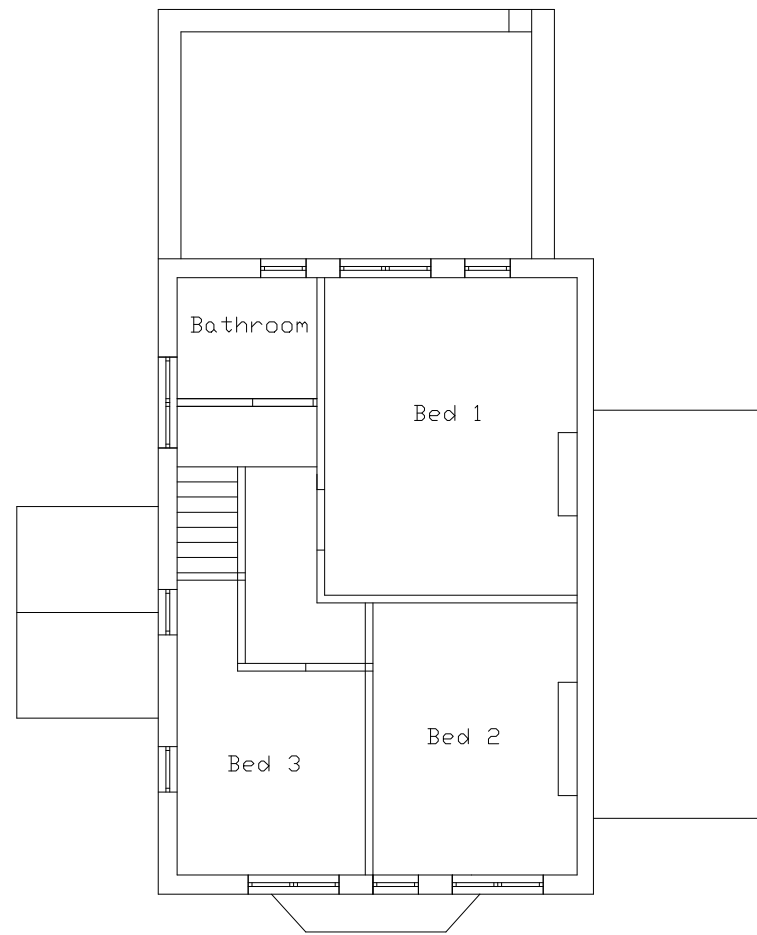

Existing first floor plan

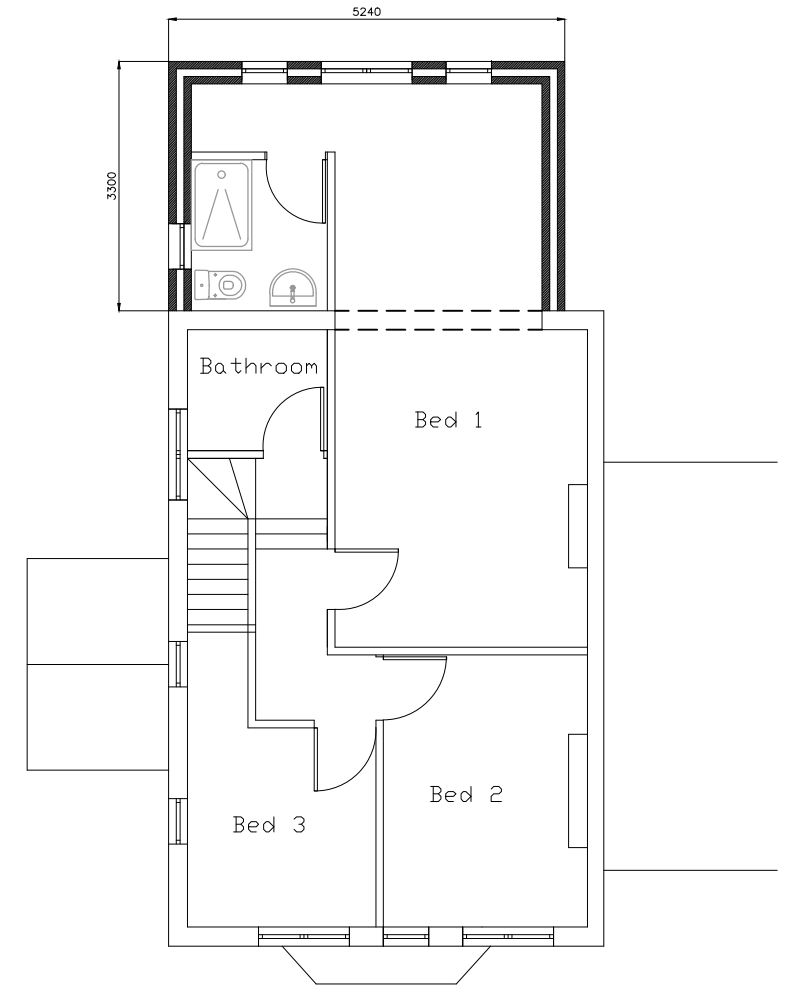

Proposed first floor plan

NOTES:

Report all discrepancies, errors and omissions
 Do not scale from this drawing.
 Verify all dimensions on site before commencing any work or preparing shop drawings.
 All materials, components and workmanship are to comply with all the relevant British Standards, Codes of Practice, and appropriate manufacturers recommendations that from time to time shall apply.
 For all specialist work, see relevant drawings.

This drawing and design are copyright of


Rev	Date	Description	Name						
				PROJECT 130 Icknield Way, Letchworth					
				TITLE Existing and proposed plans		DATE Mar 2022	SCALE 1:100 @A3	DRAWN PMM	CHK
				MF 01					



Existing Rear elevation




Existing side elevation

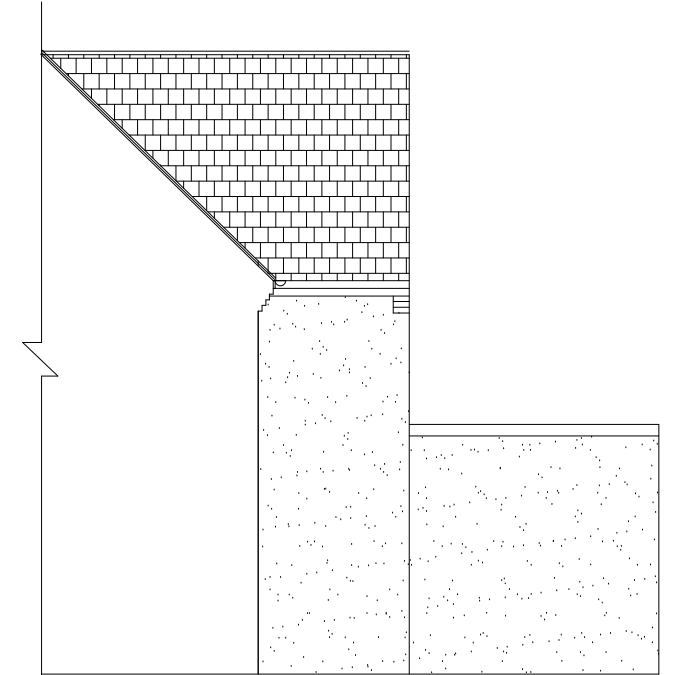


Existing return elevation



Proposed rear elevation

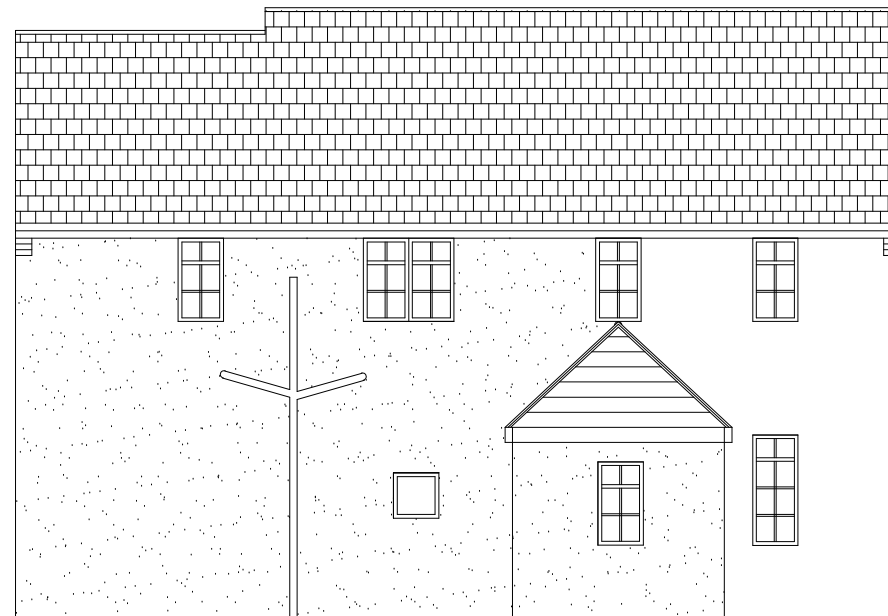

Proposed side elevation

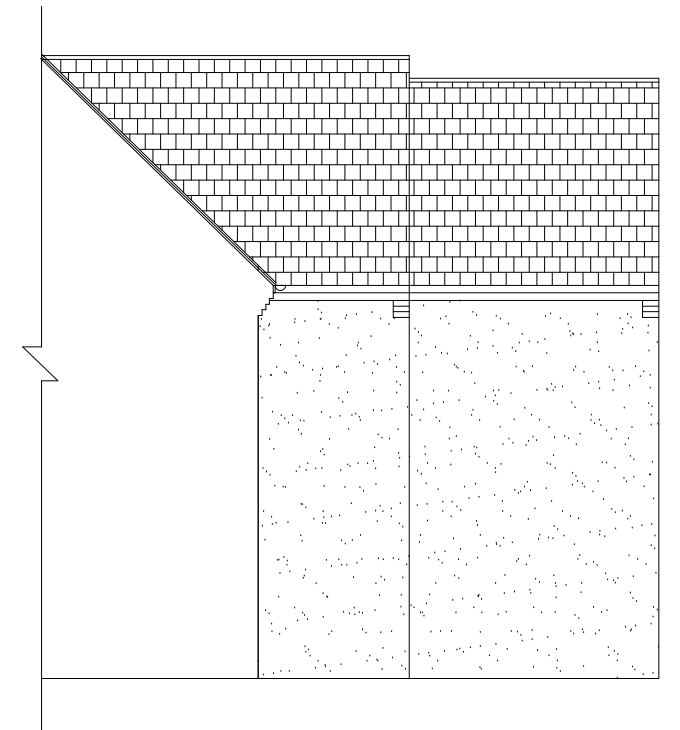

Proposed return elevation

Materials:
 Roof - Plain clay roof tiles.
 Walls - White coloured roughcast render
 Glazing/windows - White coloured UPVC with integral glazing bars

NOTES:

Report all discrepancies, errors and omissions
 Do not scale from this drawing.
 Verify all dimensions on site before commencing any work or preparing shop drawings.
 All materials, components and workmanship are to comply with all the relevant British Standards, Codes of Practice, and appropriate manufacturers recommendations that from time to time shall apply.
 For all specialist work, see relevant drawings.

This drawing and design are copyright of

Rev	Date	Description	Name

PROJECT				
130 Ickneild Way, Letchworth Garden City				
TITLE	DATE	SCALE	DRAWN	CHK
Existing & Proposed elevations	Mar 2022	1:100 @A3	PMM	
DRAWING No				
MF 002				