




Ground Floor Plan @ 1:100

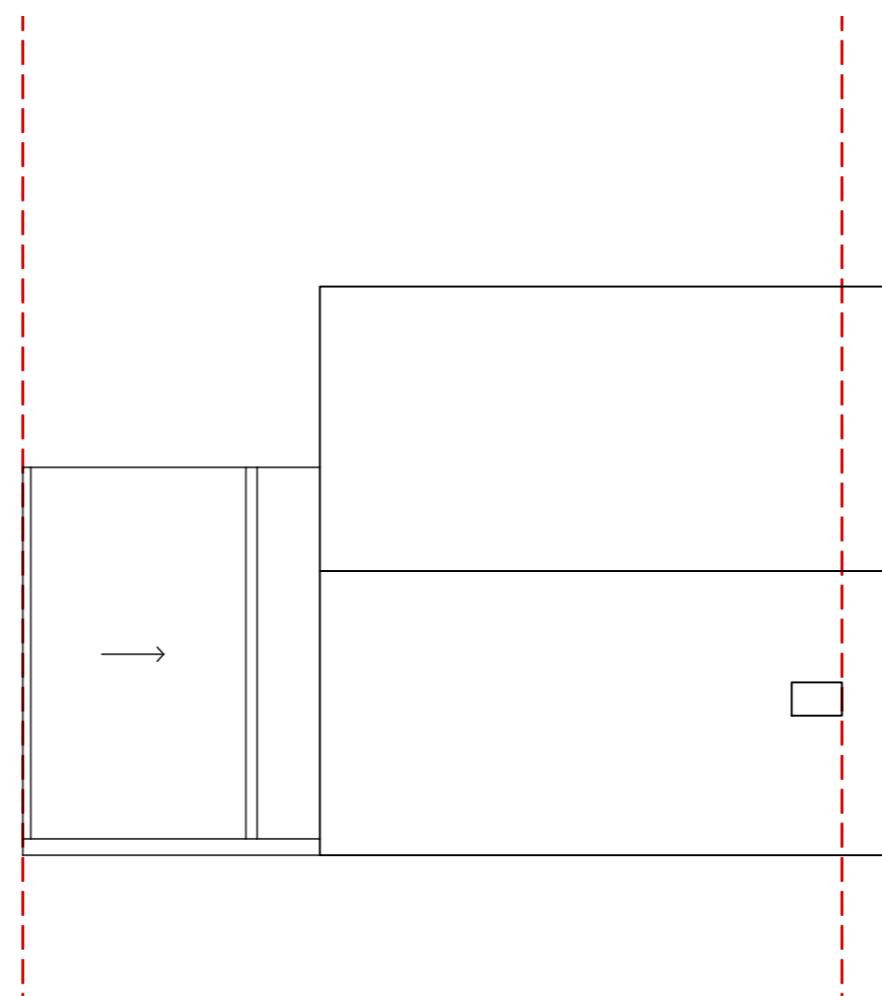

Roof Plan @ 1:100

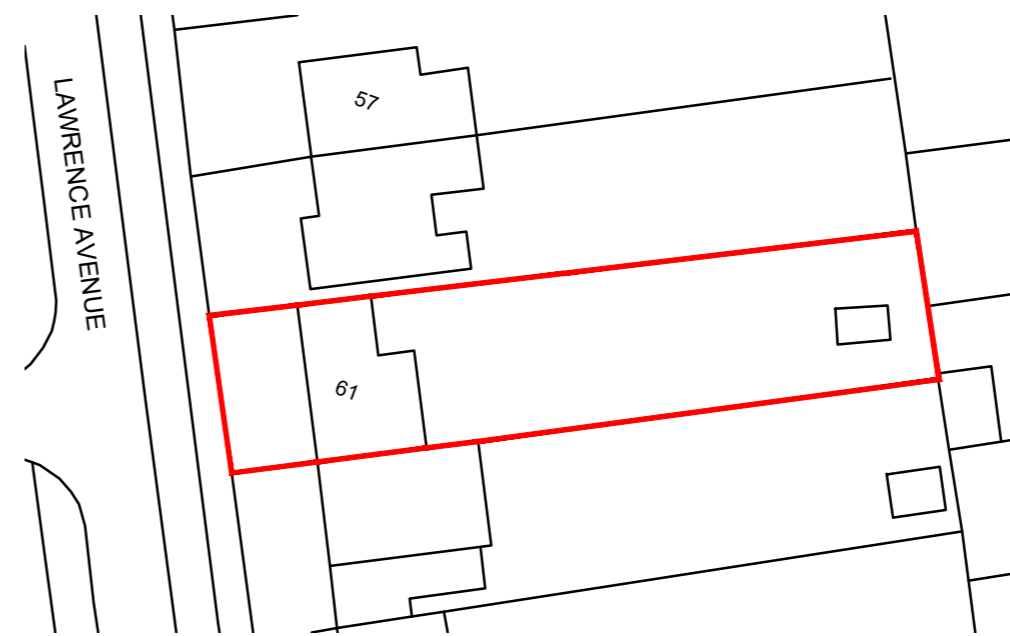

Block Plan @ 1:500

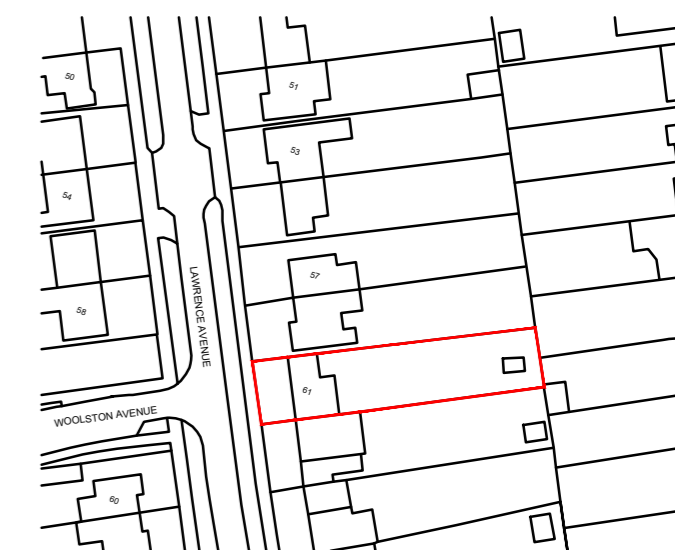


Location Plan @ 1:1250



Front Elevation @ 1:100



Rear Elevation @ 1:100

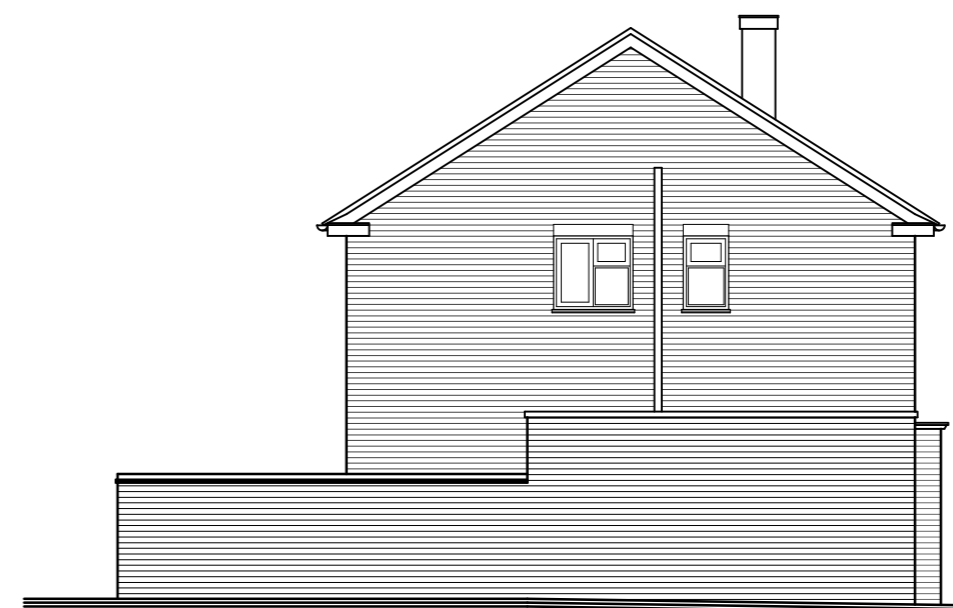

Side Elevation @ 1:100



SCALE 1:100



SCALE 1:500



SCALE 1:1250

Revision: A -
Rear Elevation amended.
24/04/22

Address: 61 Lawrence Av
Letchworth Garden City
Herts
SG6 2EZ


Client: [REDACTED]

Drawing Size	Scale
A2	1:100 1:500
	1:1250


Work Stage	Drawing No.
Survey	01-a

Plans & Elevations
As Existing


Materials:
 Roof: Interlocking Pantiles to match existing.
 Walls: Facing Brickwork to match existing.
 Doors: uPVC to match existing.

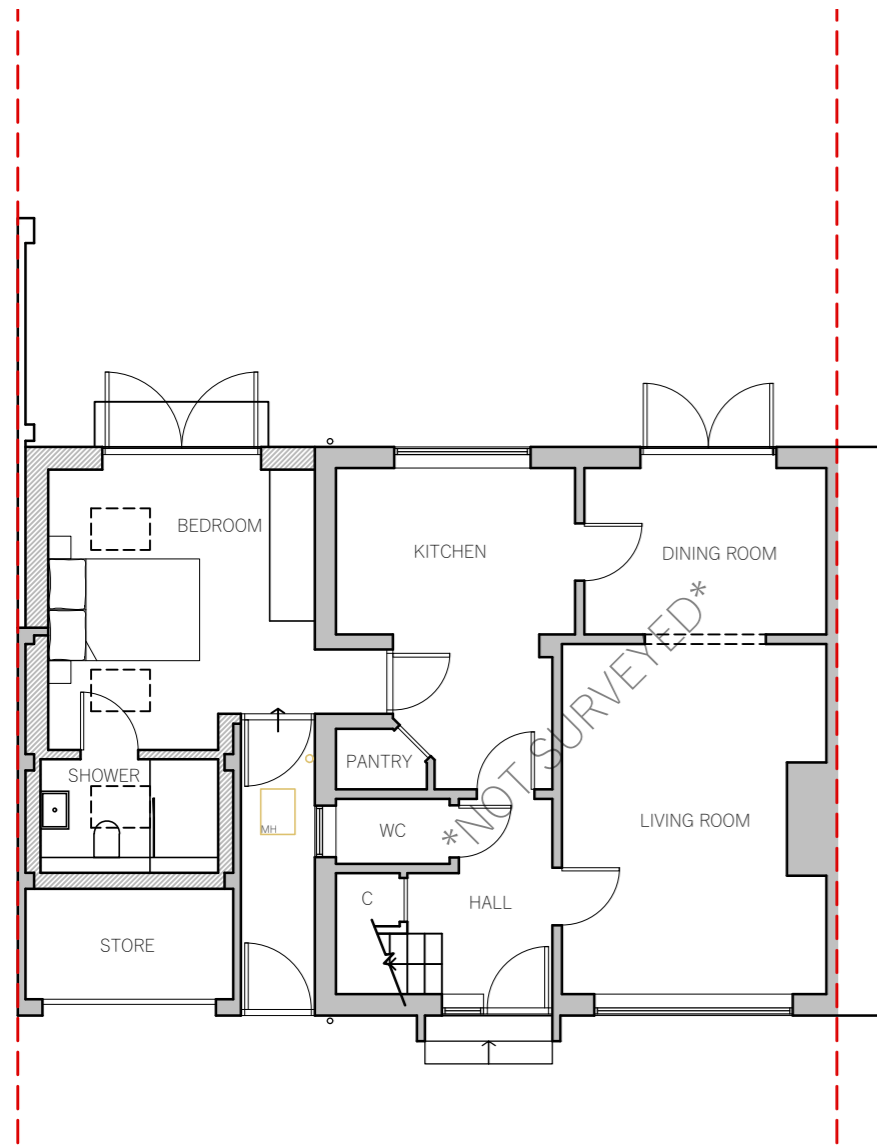


Ground Floor Plan @ 1:100

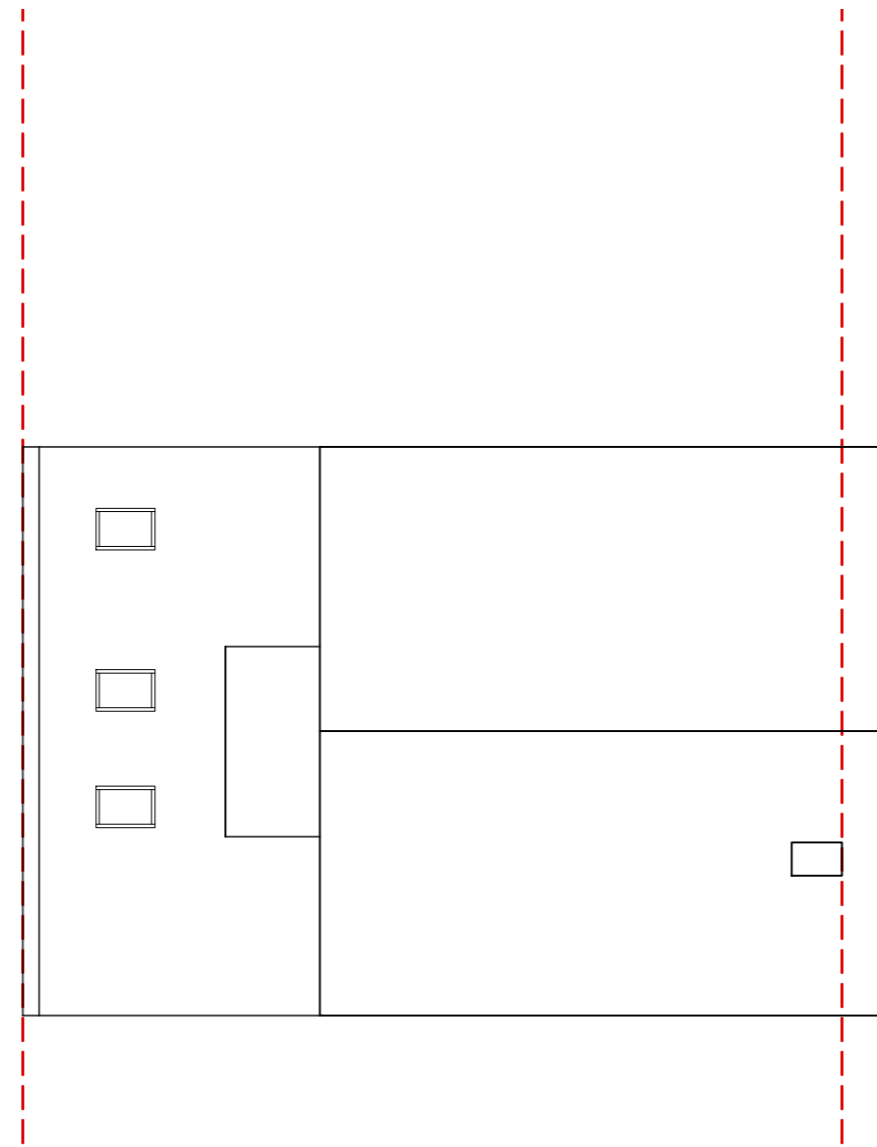

Roof Plan @ 1:100

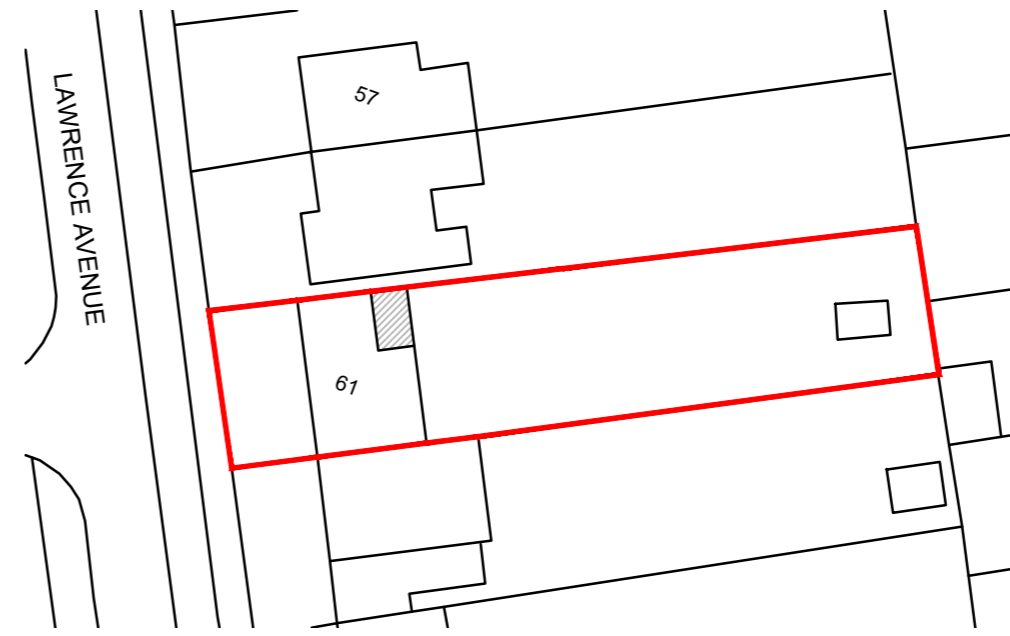


Block Plan @ 1:500

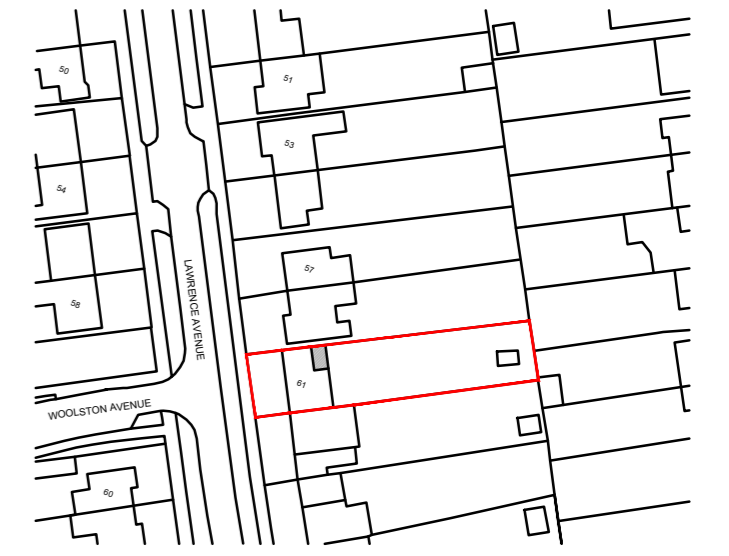


Location Plan @ 1:1250



Front Elevation @ 1:100

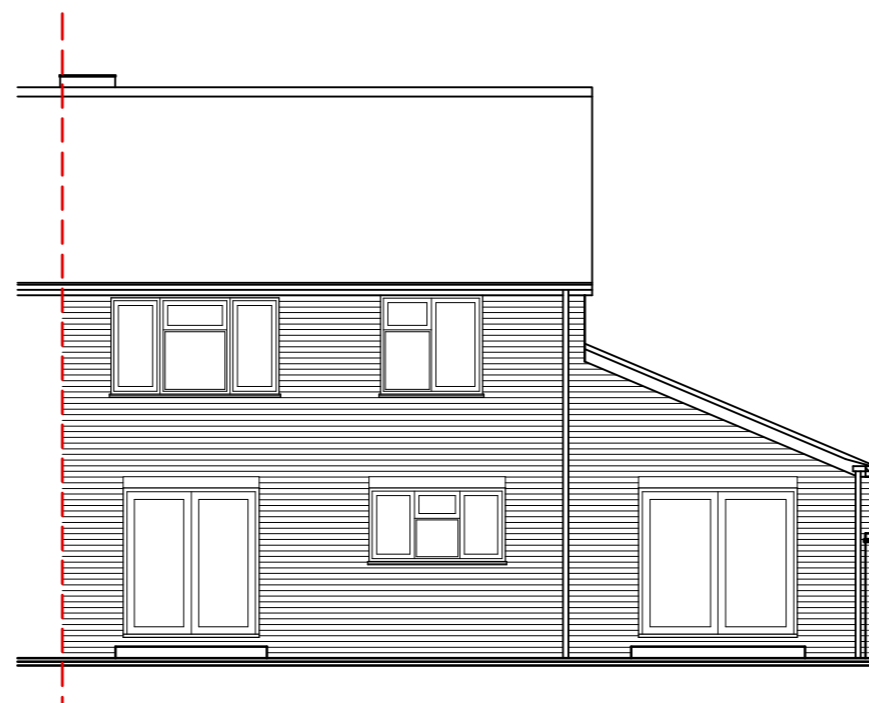

Rear Elevation @ 1:100

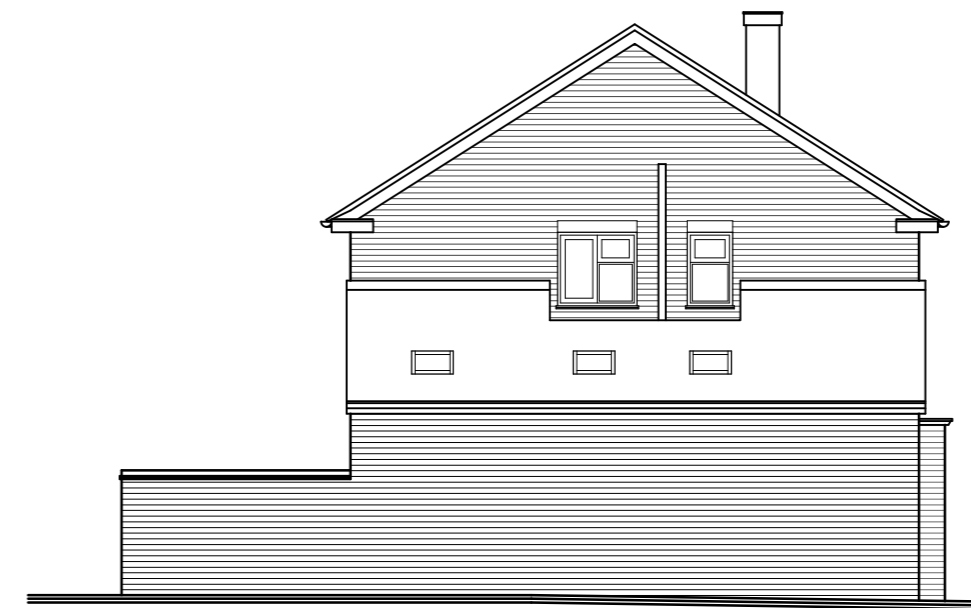

Side Elevation @ 1:100



SCALE 1:100



SCALE 1:500



SCALE 1:1250

Address: 61 Lawrence Av Letchworth Garden City Herts SG6 2EZ	
Client: [REDACTED]	
Drawing Size	Scale
A2	1:100 1:500 1:1250
Work Stage	Drawing No.
Planning	200
Plans & Elevations As Proposed	