





front  
PROPOSED ELEVATIONS


0 1 2 3 4 5 6 7 8 9 10  
METRES 1:100

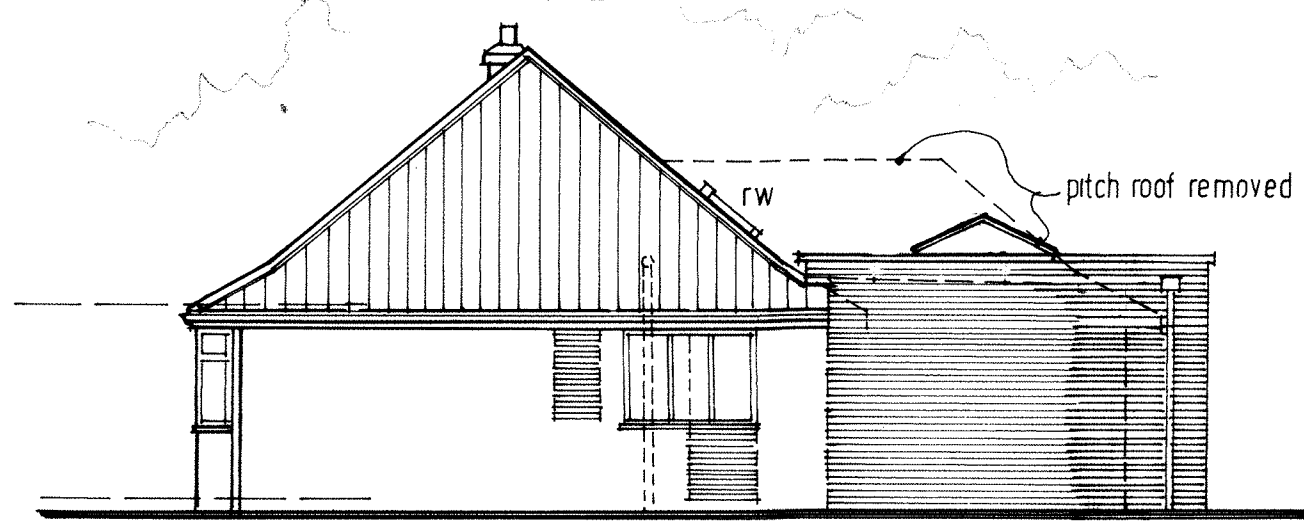

side facing no.18

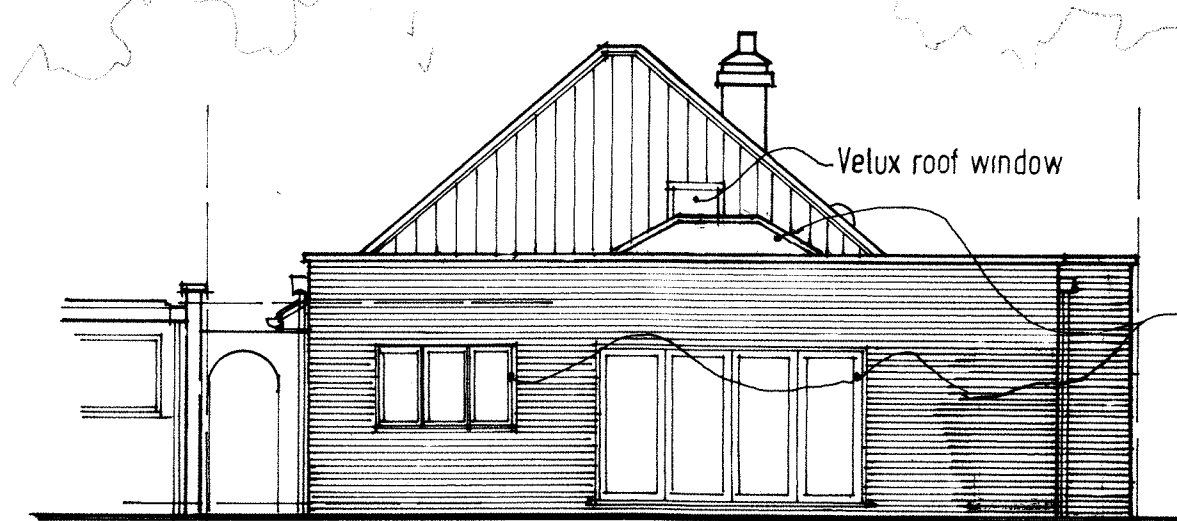


rear

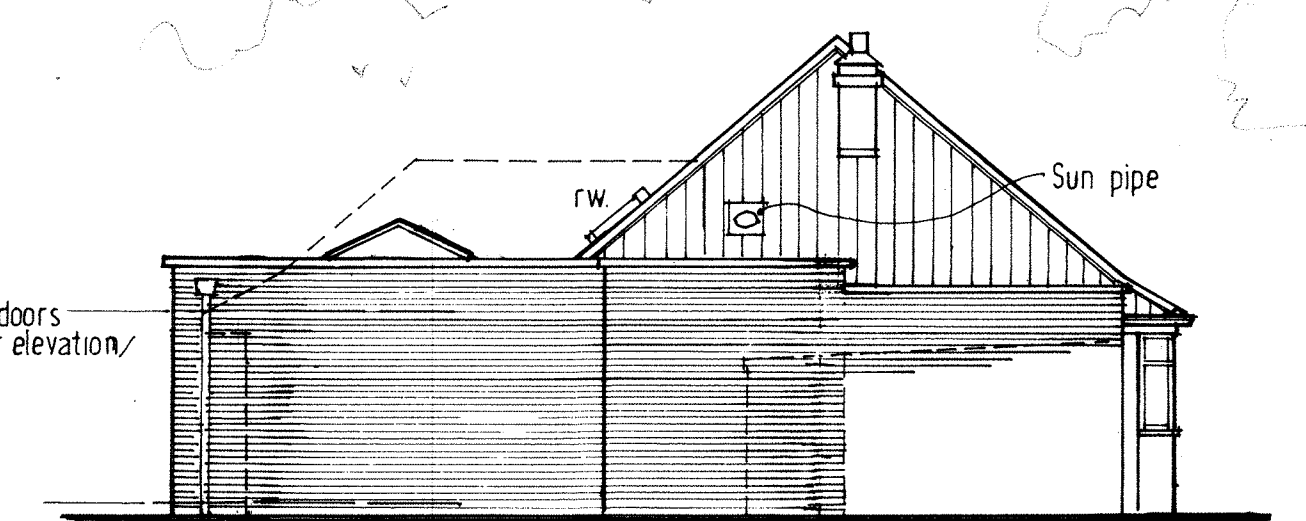

side facing no.22


**MATERIALS**

- WALLS - Dark red facing brickwork to match existing /
- ROOF - Single membrane flat roofing / brown tiles to match existing /
- WINDOWS - White / Anthracite (rear) upvc framed with equal sight lines / Velux roof window /
- DOORS - Anthracite composite front door / aluminium framed rear doors & panel /
- FASCIAS SOFFITS - White upvc /
- RAINWATER GOODS - Black upvc

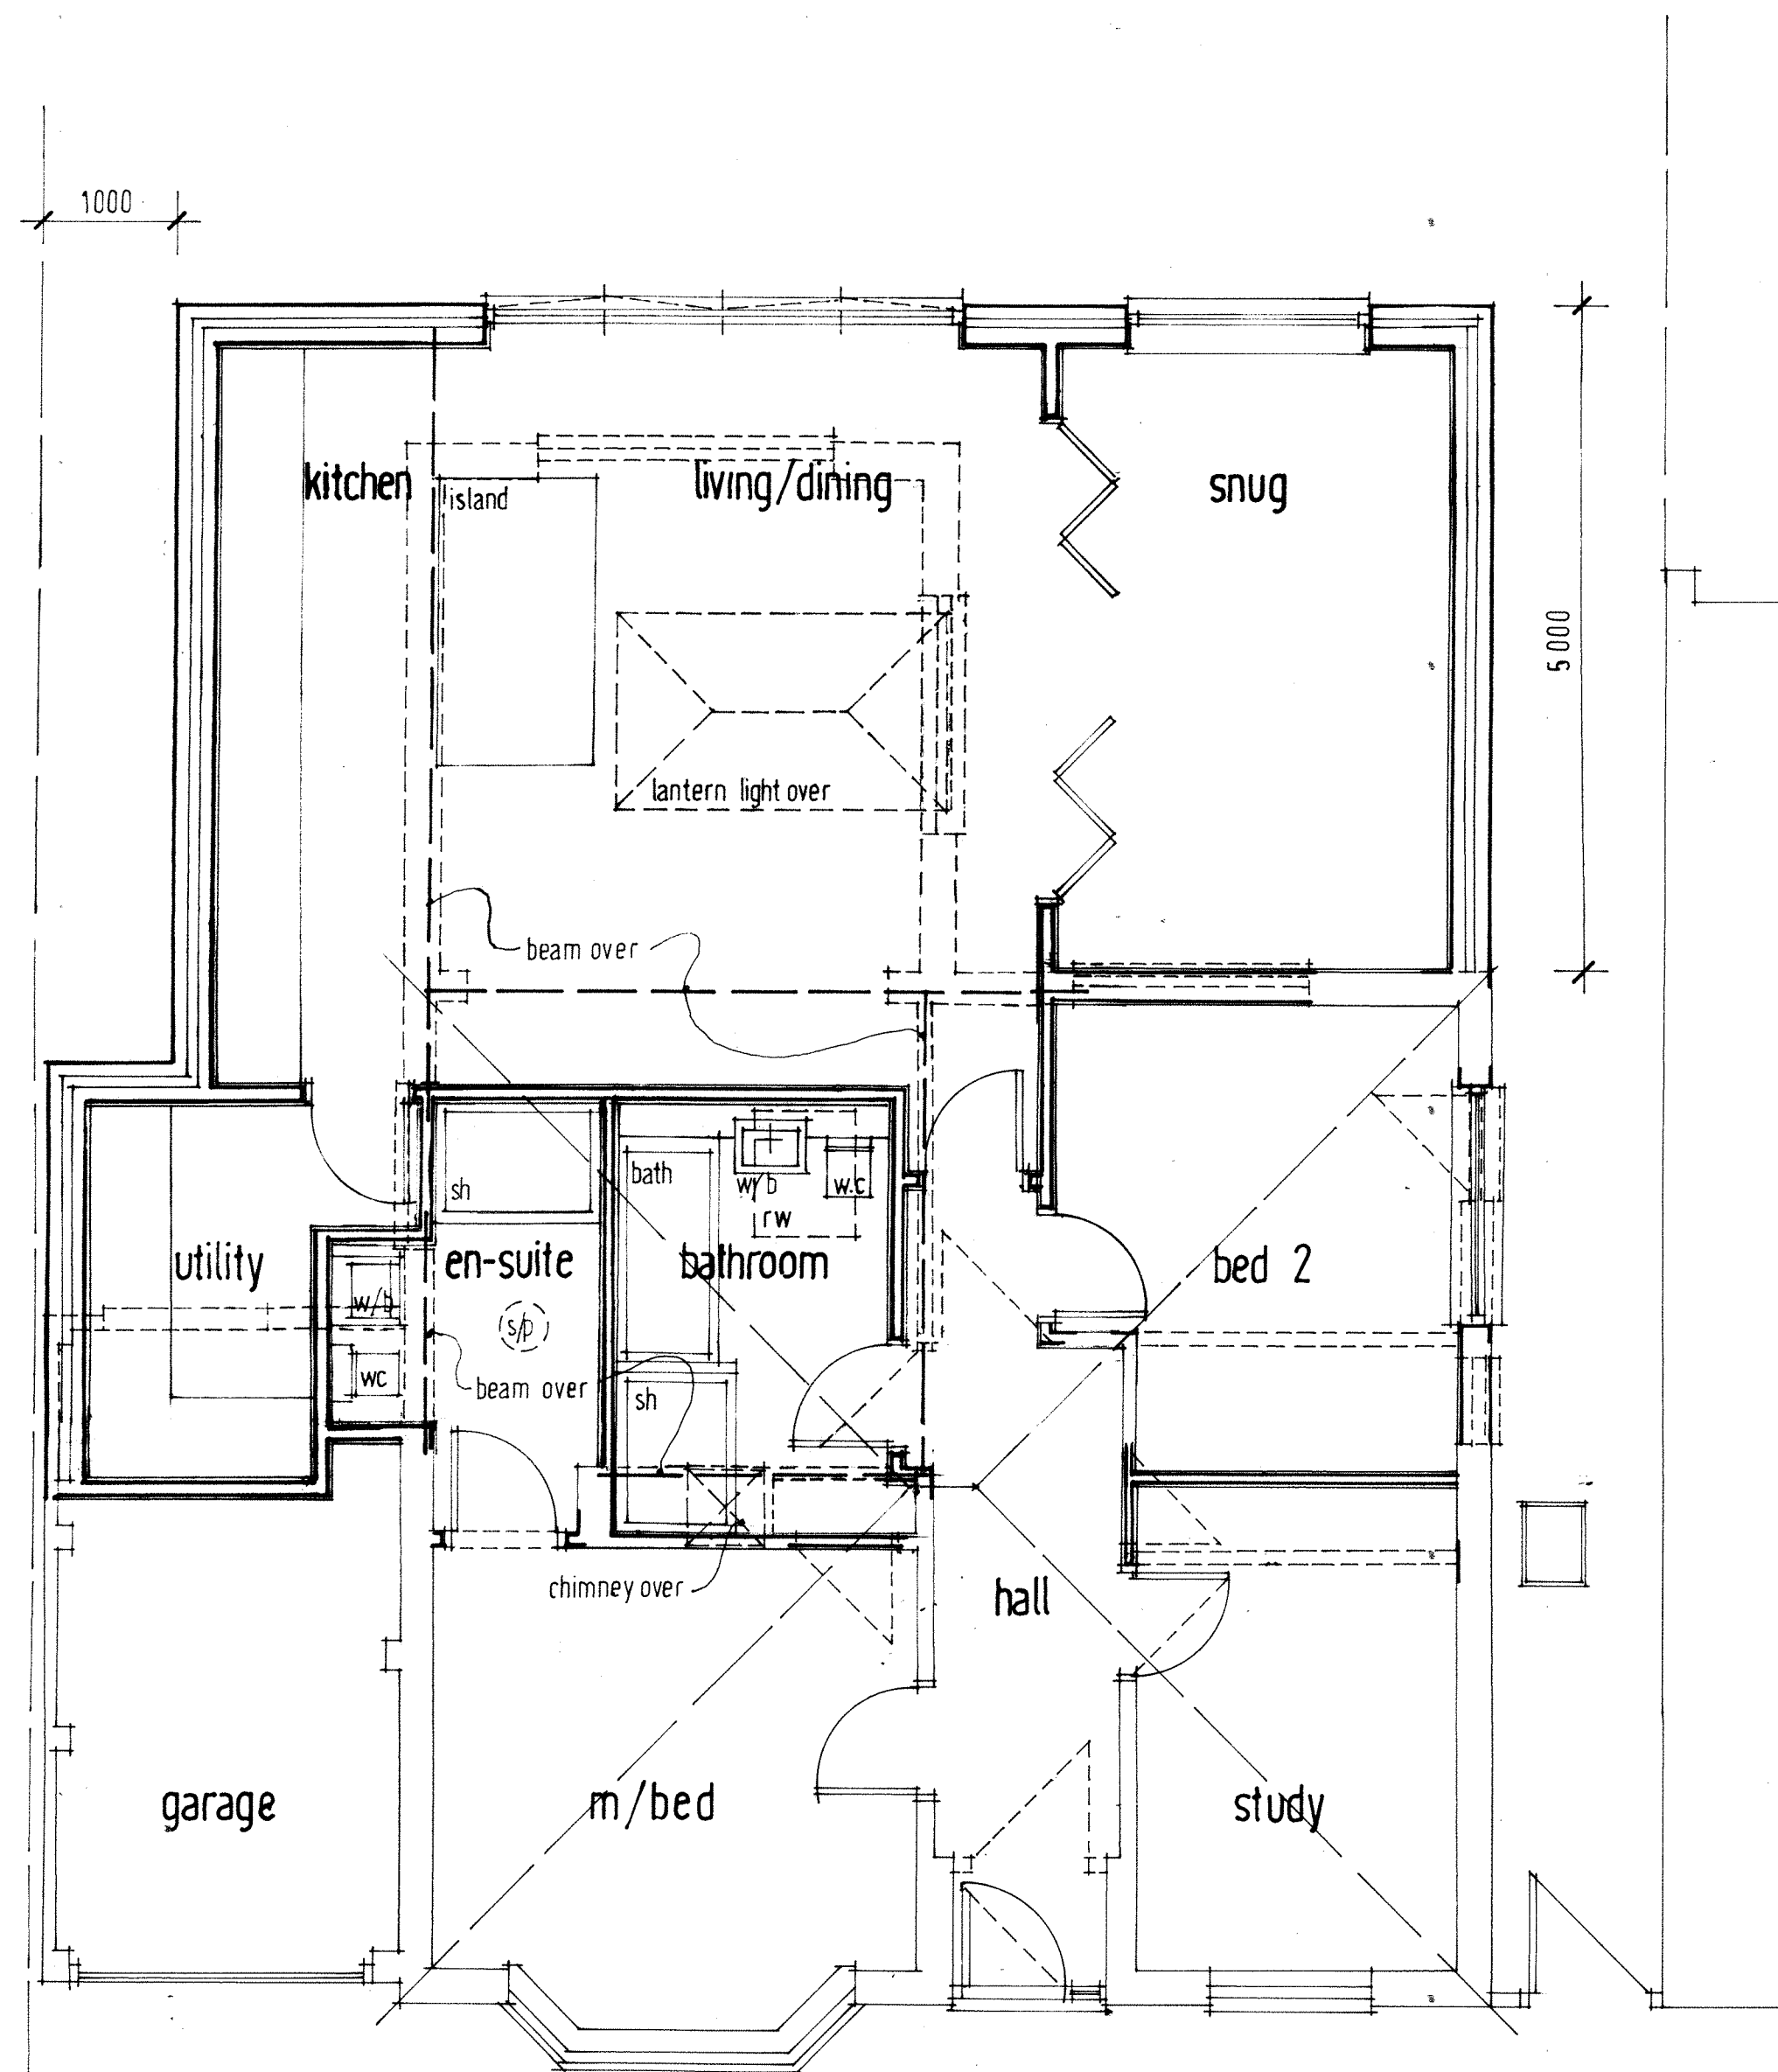

GROUND FLOOR PLAN

0 1 2 3 4 5  
METRES 1:50

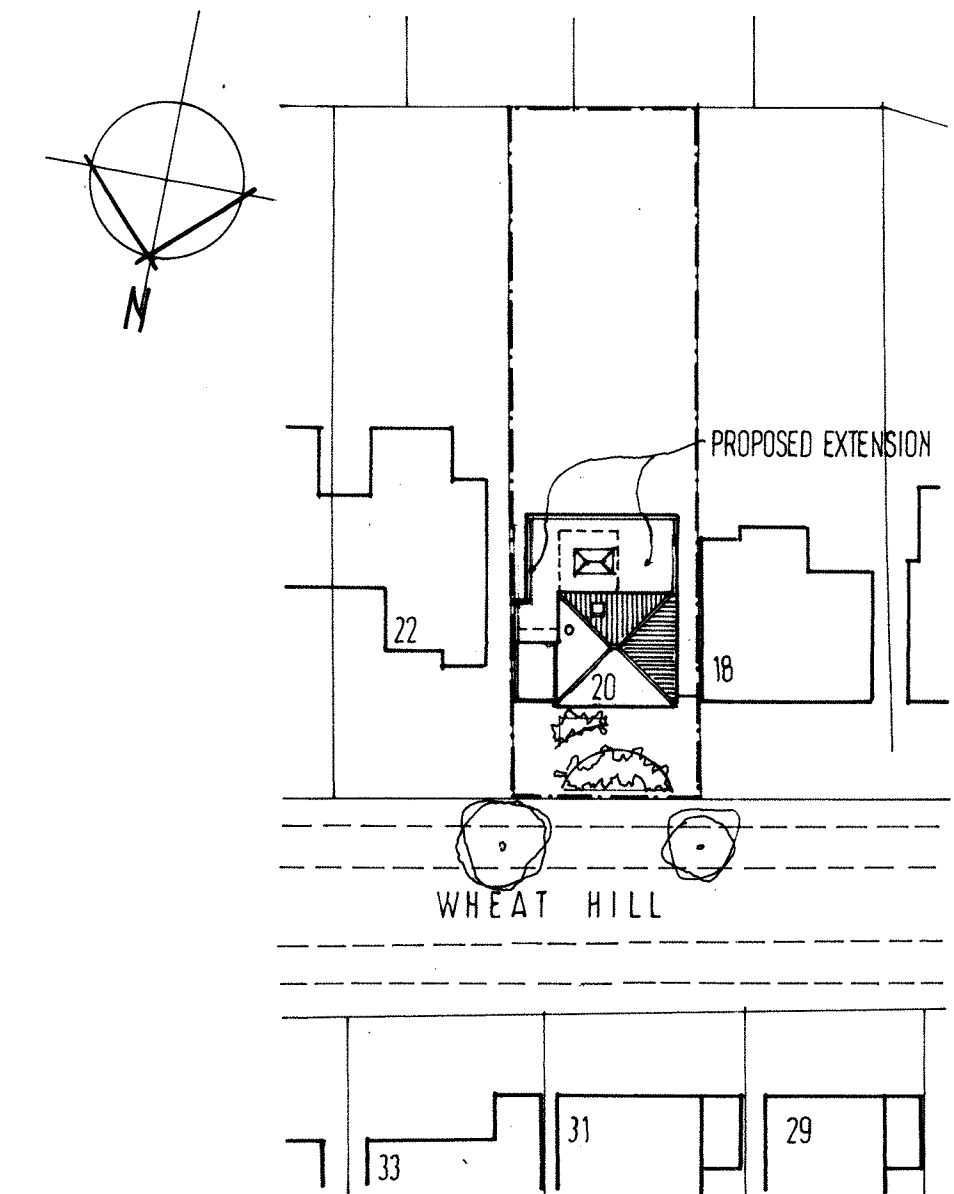

BLOCK & ROOF PLAN 1:500 scale

- REV C) PLANK WALL PAVED 1000mm FROM BOUNDARY TO LINE OF UTILITIES / EXTENSIONAL DEPTH 1000mm TO 2000mm
- REV B) FIRST FLOOR CONVERSION OMITTED / SIDE EXTENSION / EXISTING BRICK EXTENSIONAL DEPTH REMOVED / REPLACED WITH ANTHRACITE LIGHT + FLAT ROOF / ROOF WINDOWS & SUN PIPE ADDED TO REAR & SIDE ROOF / CHIMNEY RETAINED / BATHROOM REAR BRICK + PANEL & SIDE WINDOW
- REV A) DOORWAY WITH BRICKWORK / FLAT ROOF TO REPLACE PITCHED AND ROOF / WASTEBEAD BRICKWORK ROOF / WASTEBEAD / CHIMNEY / BRICKWORK / ANTHRACITE WINDOWS TO REAR EXTERIOR

client	
job PROPOSED EXTENSION & ALTERATION AT 20 WHEAT HILL / LETCHWORTH GARDEN CITY / HERTS.	
subject PROPOSED PLANS & ELEVATIONS (A1 sheet size)	
scale 1:50, 1:100 & 1:500	
date MAY 2022	drawn
drawing no. HM - 22610 - 03	rev C