


NOTES:

- Report all discrepancies, errors and omissions
- Do not scale from this drawing.
- Verify all dimensions on site before commencing any work or preparing shop drawings.
- All materials, components and workmanship are to comply with all the relevant British Standards, Codes of Practice, and appropriate manufacturers recommendations that from time to time shall apply.
- For all specialist work, see relevant drawings.


This drawing and design are copyright of

Rev	Date	Description	Name

PROJECT 308 Norton Way S, Letchworth, SG6			
TITLE Existing Block plan, garage plan and elevations	DATE Apr 2022	SCALE Varies @A3	DRAWN PMM
DRAWING NO. SS 001		CHK	

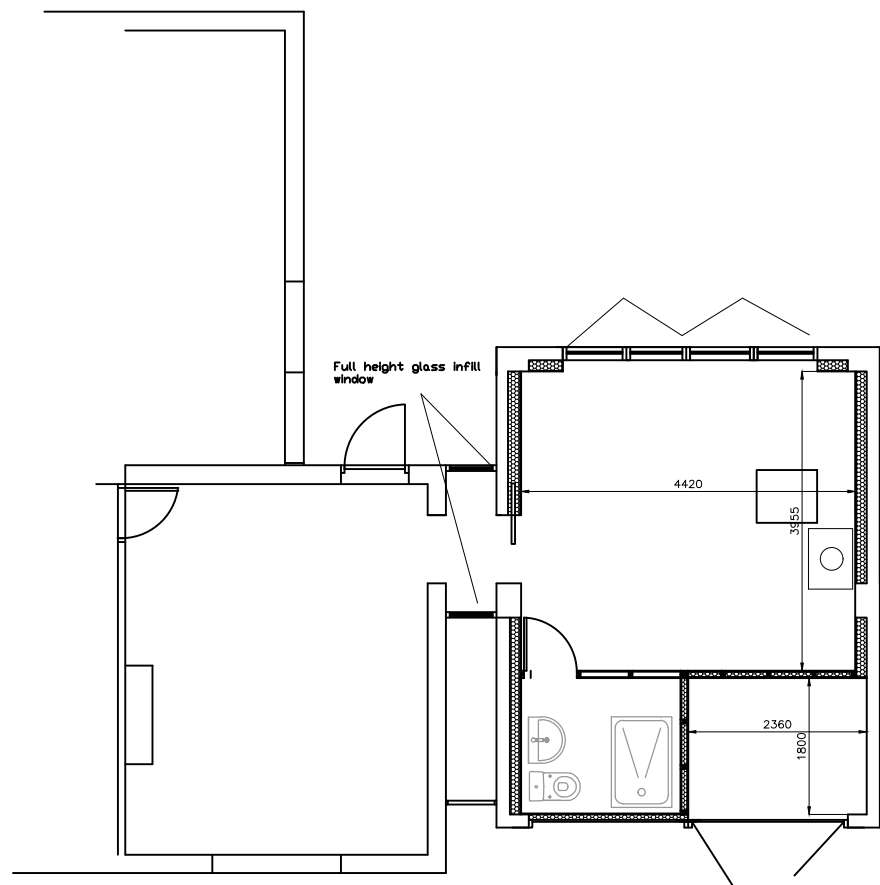

Proposed ground floor plan

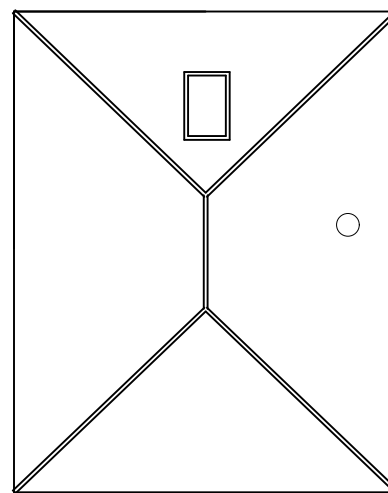

Proposed roof plan

Proposed materials:

- Flat roof to link – Mineral felt
- Glazing to link – Powdercoated aluminium double glazed
- Bi-folding doors – Powdercoated aluminium double glazed
- Front garage doors – Timber side hung




Proposed front elevation to garage



Proposed Rear elevation

SCALE BAR 1:100

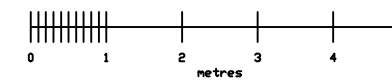

NOTES:

Report all discrepancies, errors and omissions
 Do not scale from this drawing.
 Verify all dimensions on site before commencing any work or preparing shop drawings.
 All materials, components and workmanship are to comply with all the relevant British Standards, Codes of Practice, and appropriate manufacturers recommendations that from time to time shall apply.
 For all specialist work, see relevant drawings.

This drawing and design are copyright of

Rev	Date	Description	Name

PROJECT 308 Norton Way S, Letchworth Garden City				
TITLE Proposed Garage conversion with link	DATE Apr 2022	SCALE 1:100 @A3	DRAWN PMM	CHK
DRAWING NO SS 002				