


THIS DRAWING IS A PRINT AND MUST NOT BE SCALED. ANY QUERIES REGARDING DIMENSIONS TO BE TAKEN UP WITH

ALL DIMENSIONS OF EXISTING BUILDINGS TO BE VERIFIED ON SITE.

THIS DRAWING IS THE COPYRIGHT OF AND SHALL NOT BE IN ANY WAY USED OR REPRODUCED WITHOUT THEIR PRIOR WRITTEN CONSENT.


NOTES

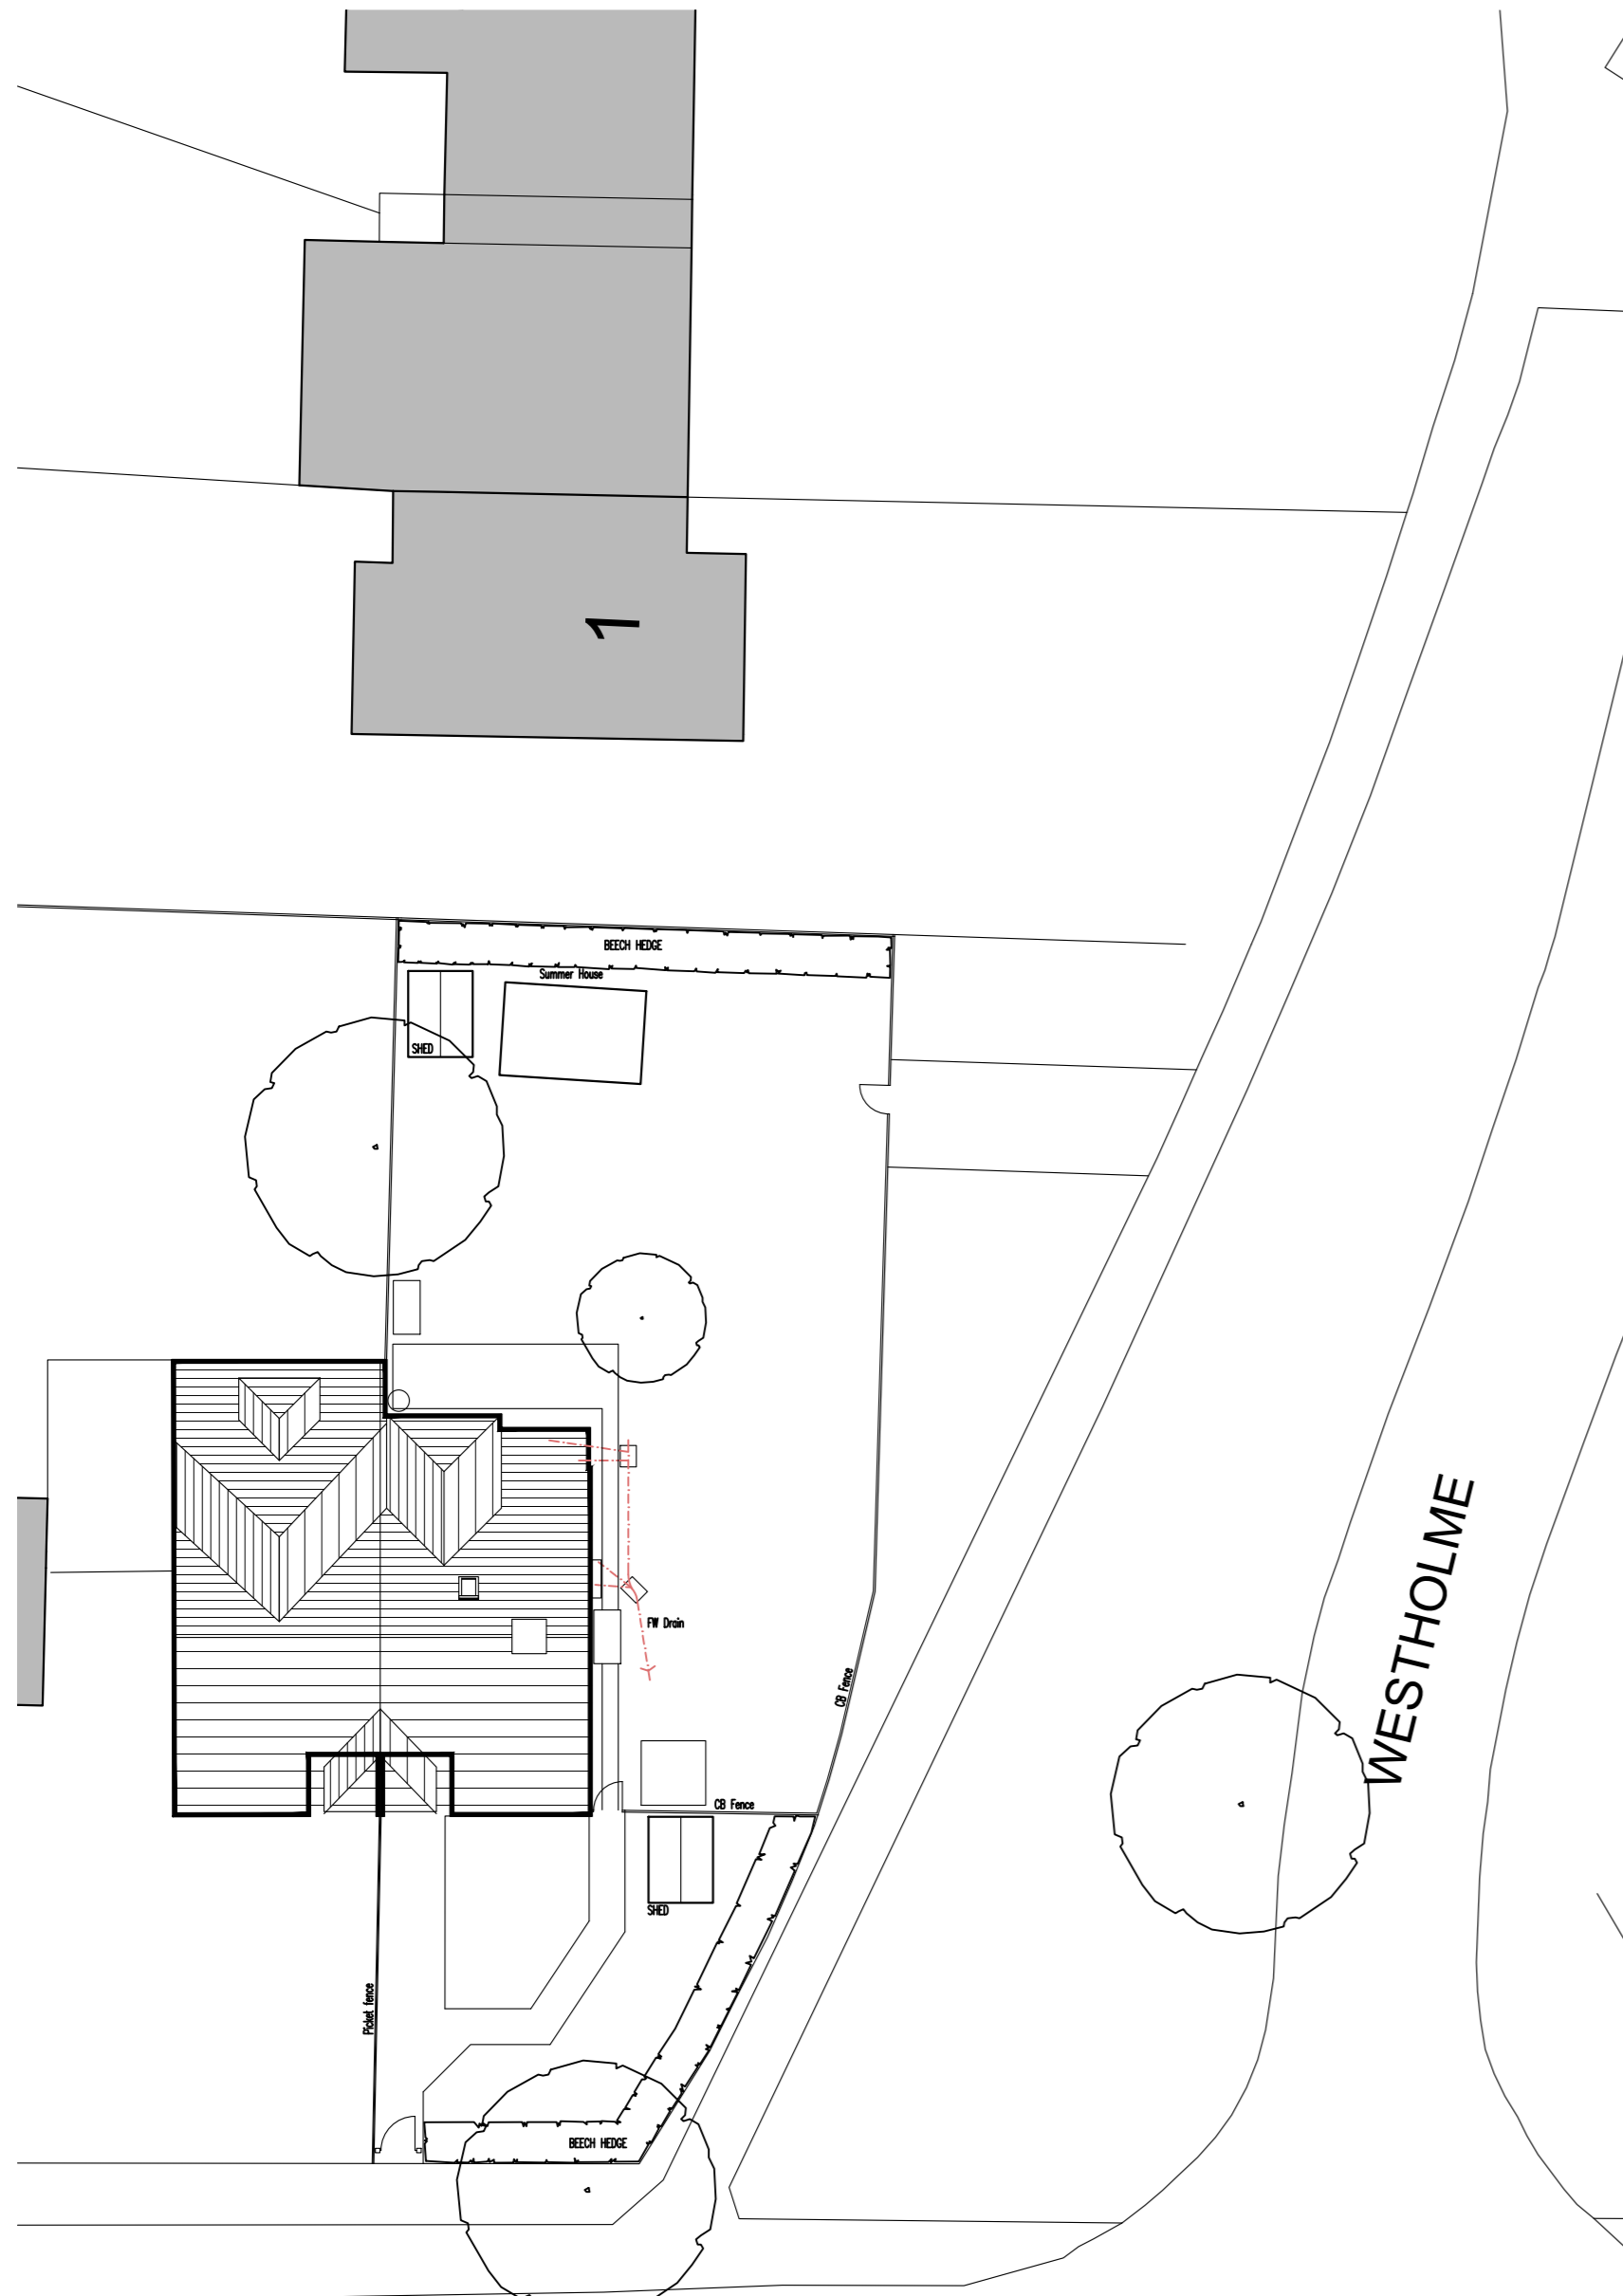

WILBURY ROAD

WESTHOLME

SITE PLAN AS EXISTING
1:200 scale

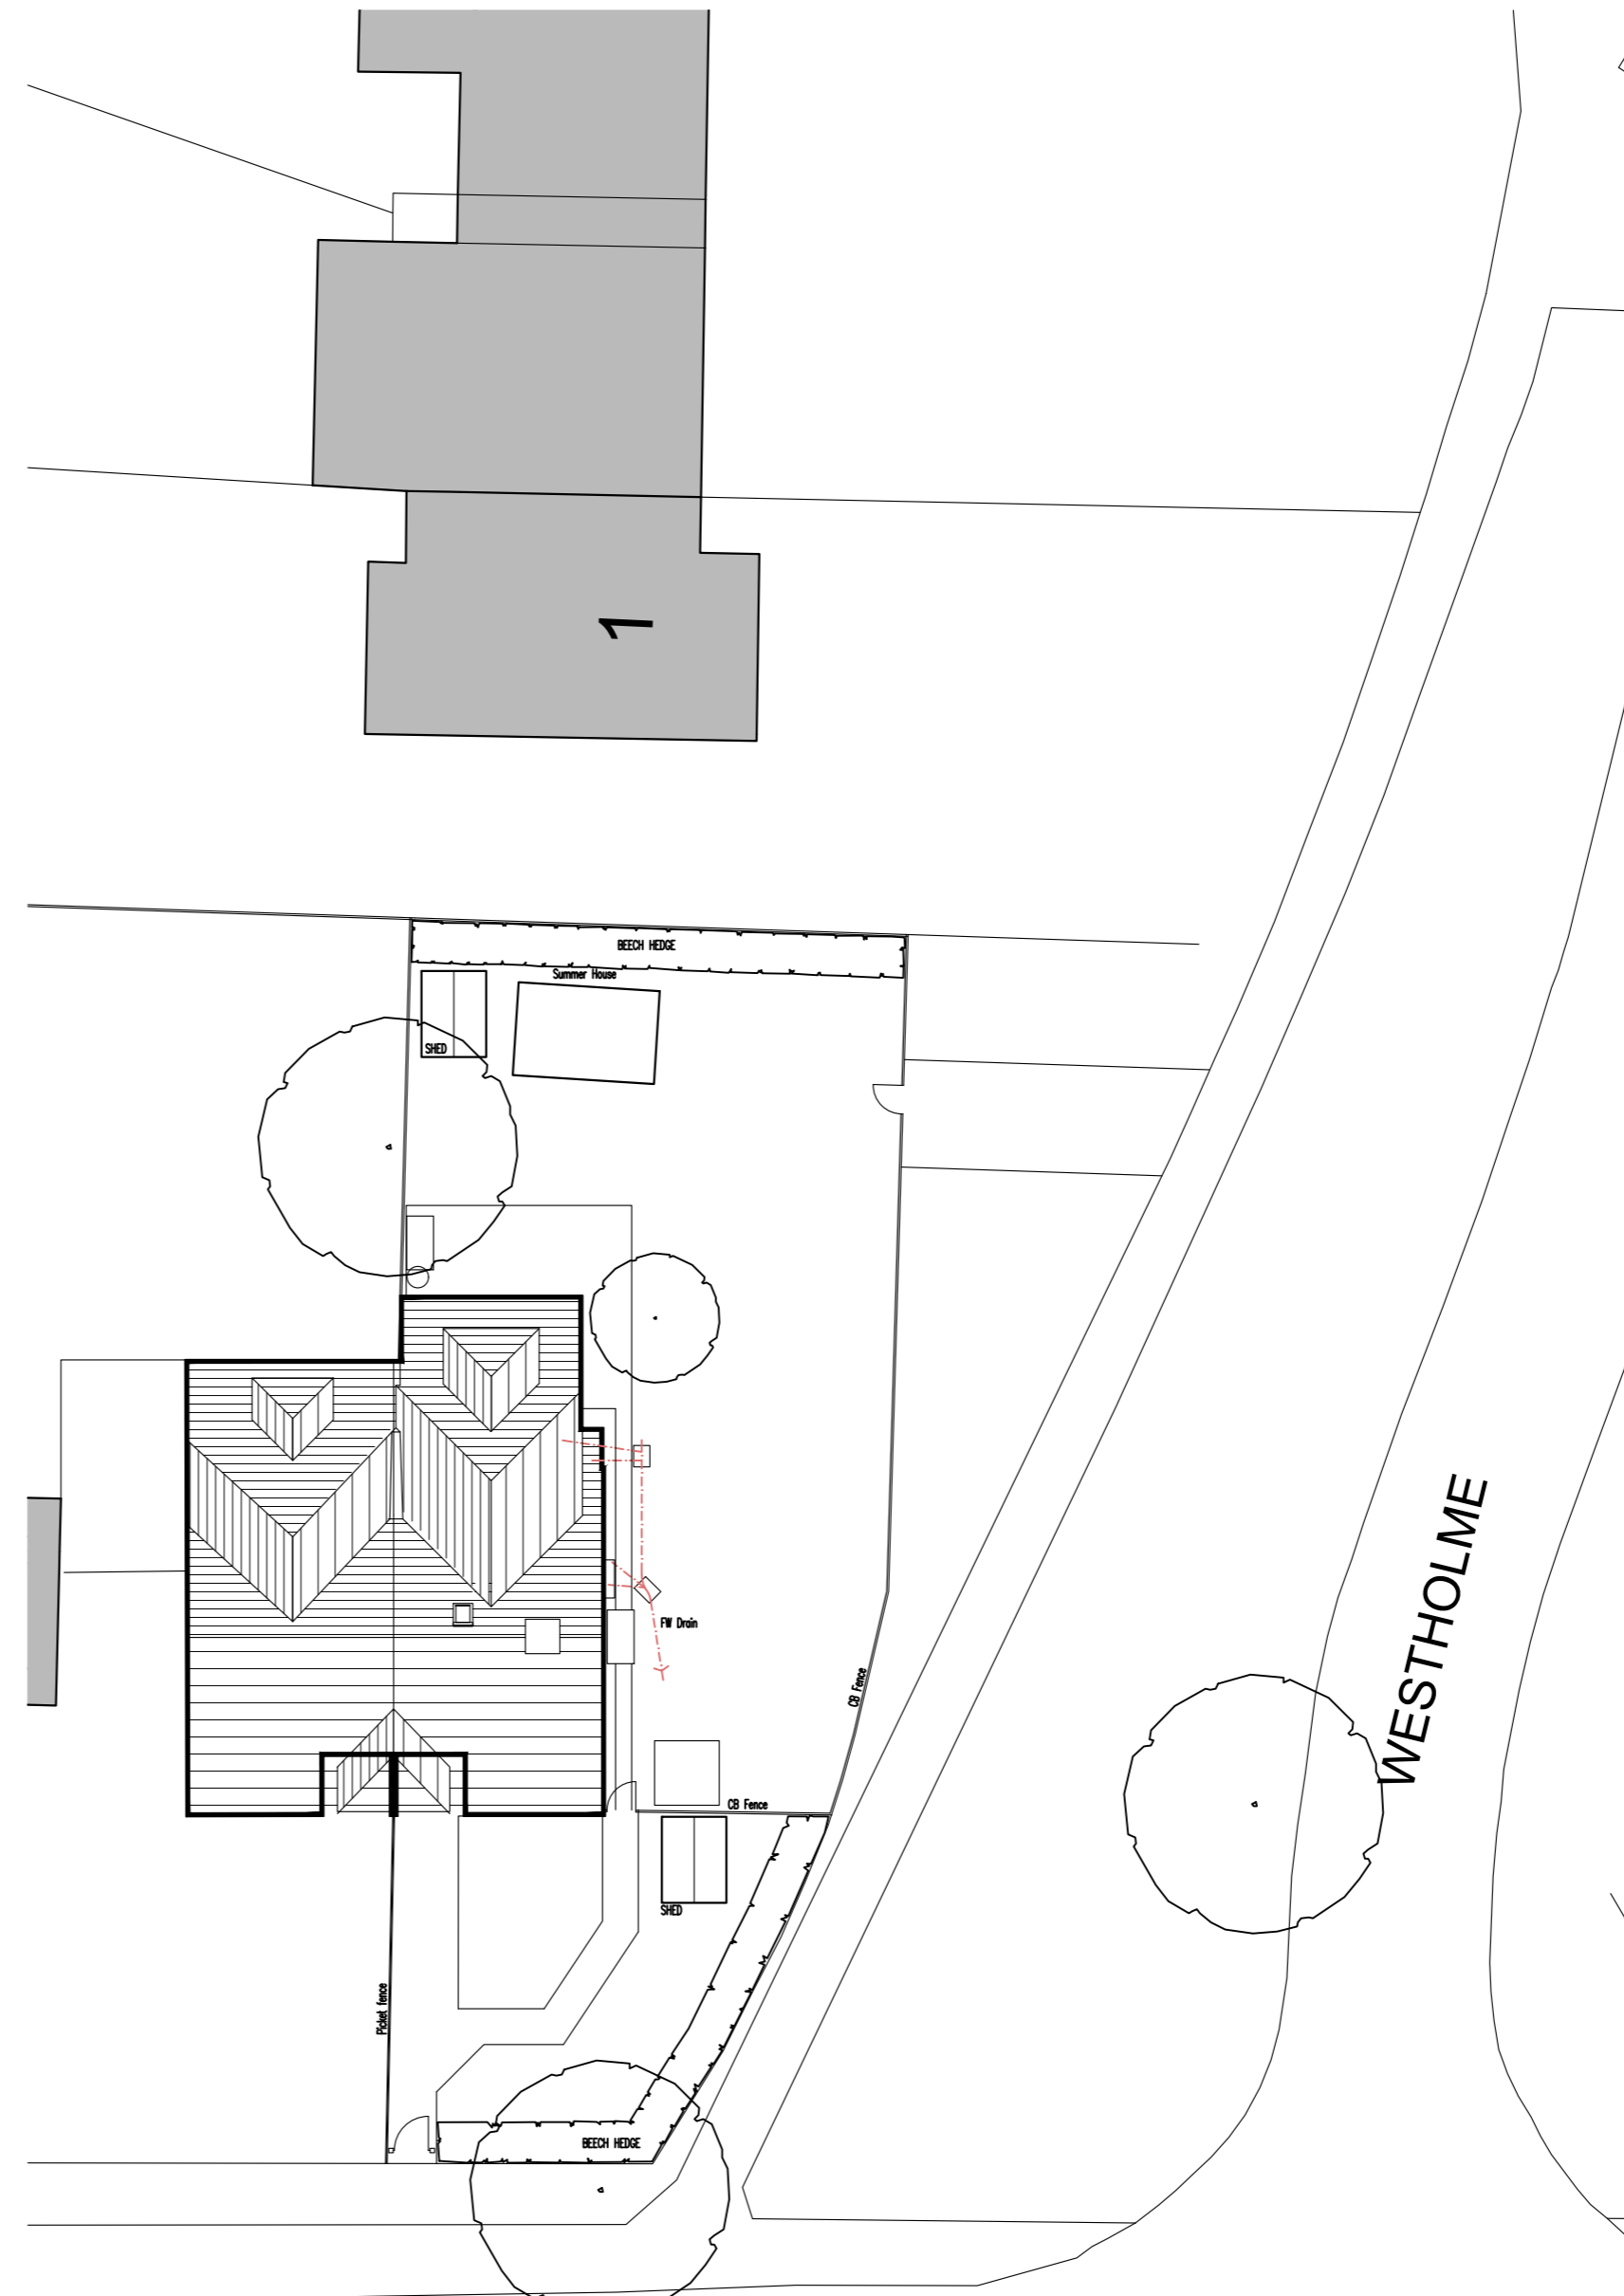

WILBURY ROAD

WESTHOLME

SITE PLAN AS PROPOSED
1:200 scale



Location Plan



Scale 1:1250



Scale 1:200



JOB TITLE
Proposed Extensions and Alterations to
168 Wilbury Road
Letchworth Garden City

DRAWING TITLE
Location Plan and Site Plans

SCALE	DRAWING NUMBER	REVISION
1:1250 / 1:200	01 A	
DATE		May '22
SHEET		A2
JOB NUMBER		3732

ARCHITECTS & INTERIOR DESIGNERS

ANY QUERIES REGARDING DIMENSIONS TO BE TAKEN UP WITH
 ALL DIMENSIONS OF EXISTING BUILDINGS TO BE VERIFIED ON SITE.
 THIS DRAWING IS THE COPYRIGHT OF
 AND SHALL NOT BE IN ANY WAY USED OR REPRODUCED WITHOUT
 THEIR PRIOR WRITTEN CONSENT.


NOTES




Proposed South Elevation
1: 100




Proposed East Elevation
1: 100

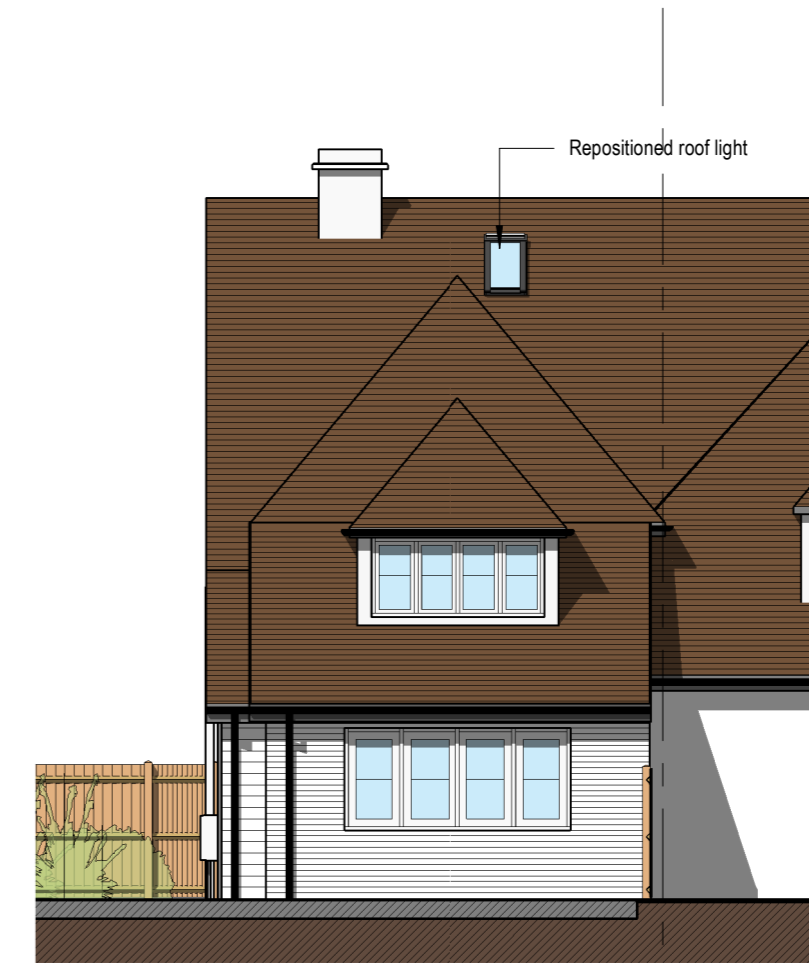


Proposed North Elevation
1: 100

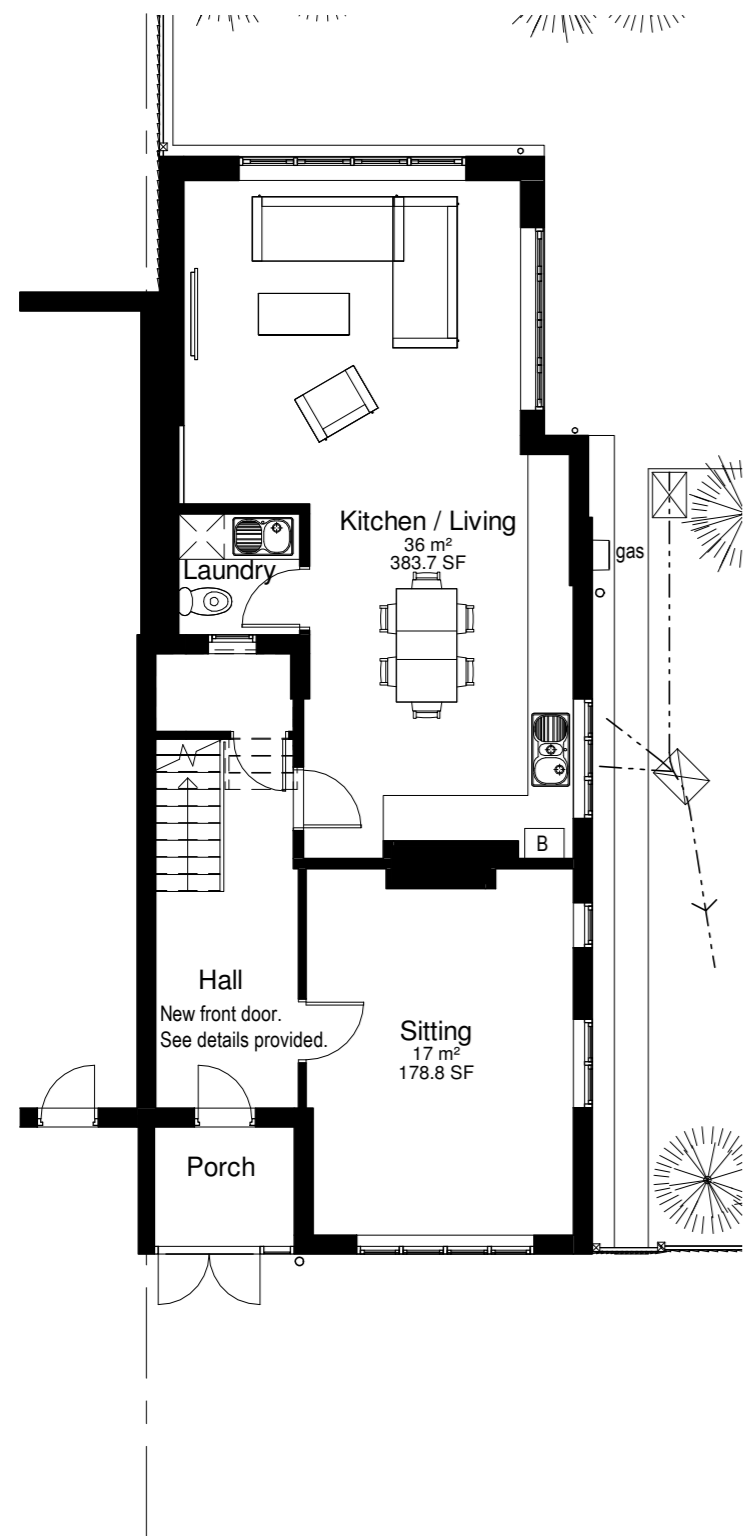

Proposed Ground Floor Plan
1: 100

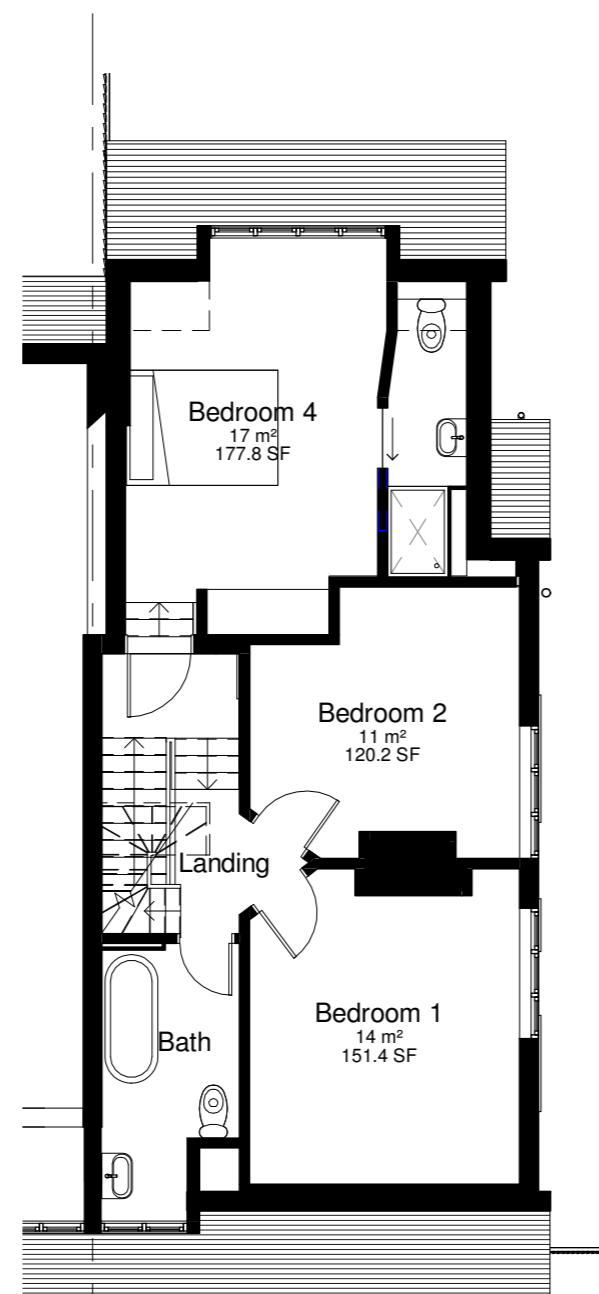

Proposed First Floor Plan
1: 100

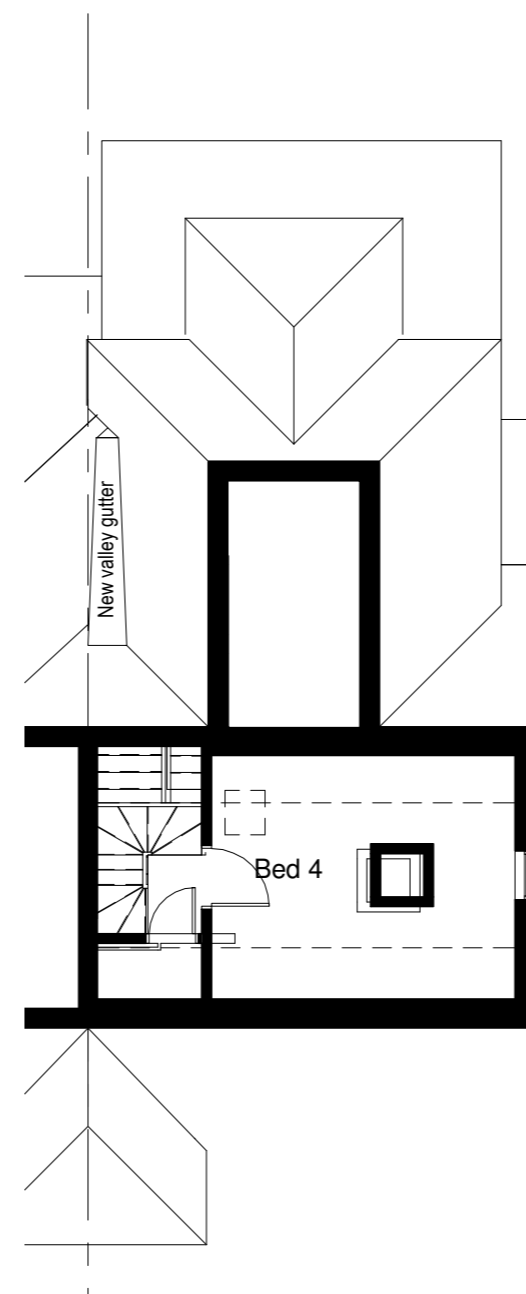


Proposed Second Floor Plan
1: 100

MATERIALS:

- Roof.
Clay plain tiles to match existing
- Wall.
White painted brickwork to match existing
- Windows.
White painted timber windows or uPVC Residence 7 casement windows.
All windows to have consistent sight lines

JOB TITLE
**Proposed Extensions and alterations to
 168 Wilbury Road, Letchworth Garden City**
 for -
 DRAWING TITLE
Proposed Plans and Elevations

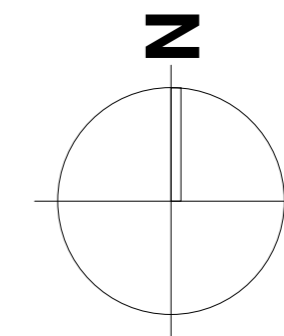

SCALE	DRAWING NUMBER	REVISION
1: 100	03	c
DATE Feb '22		
SHT SIZE A2		
JOB NUMBER 3734		


ARCHITECTS AND INTERIOR DESIGNERS

ANY QUERIES REGARDING DIMENSIONS TO BE TAKEN UP WITH
 ALL DIMENSIONS OF EXISTING BUILDINGS TO BE VERIFIED ON SITE.
 THIS DRAWING IS THE COPYRIGHT OF
 AND SHALL NOT BE IN ANY WAY USED OR REPRODUCED WITHOUT
 THEIR PRIOR WRITTEN CONSENT.

NOTES




Existing South Elevation
1:100

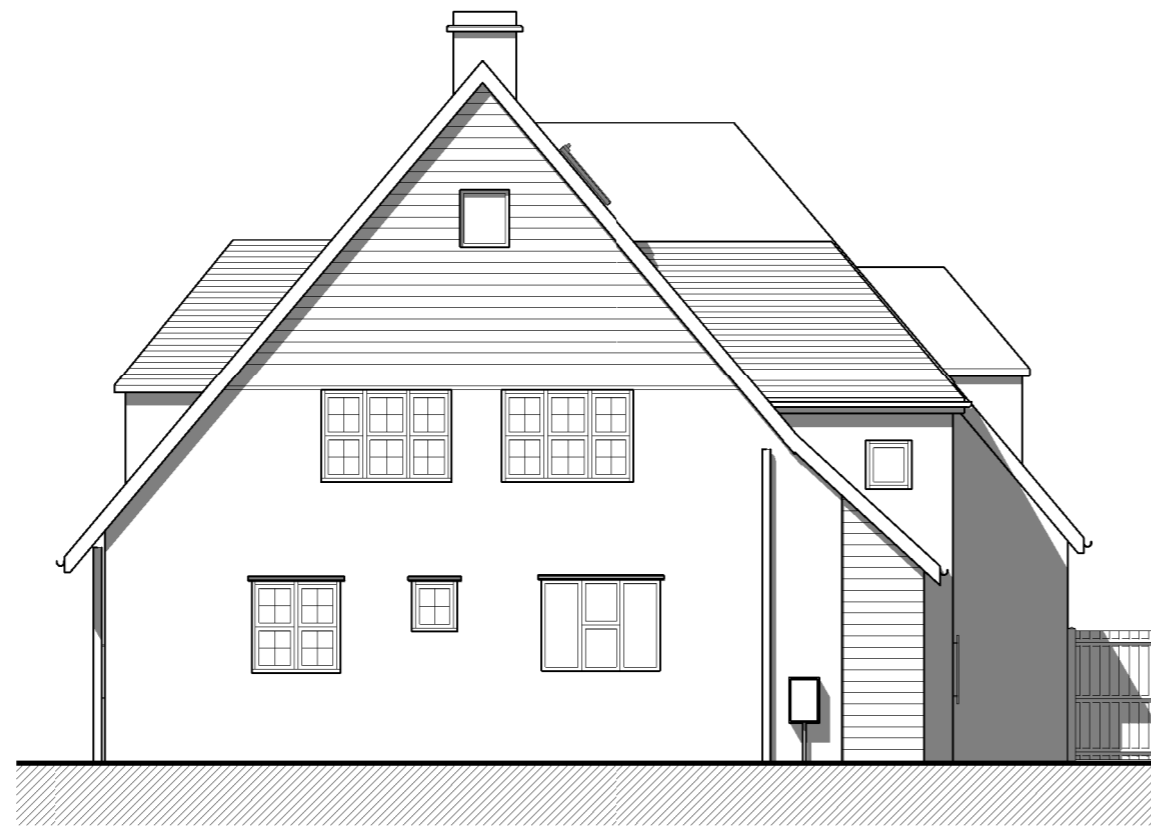


Existing East Elevation
1:100




Existing North Elevation
1:100

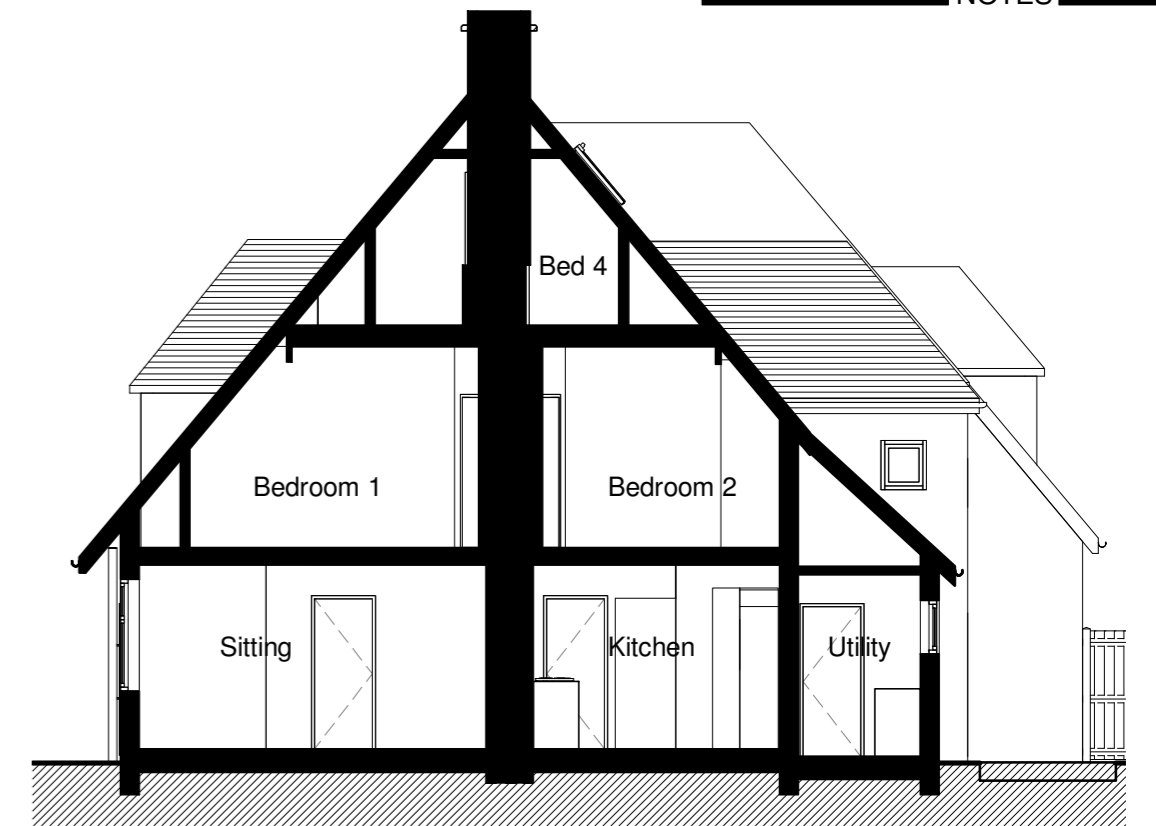


Existing Section A-A
1:100

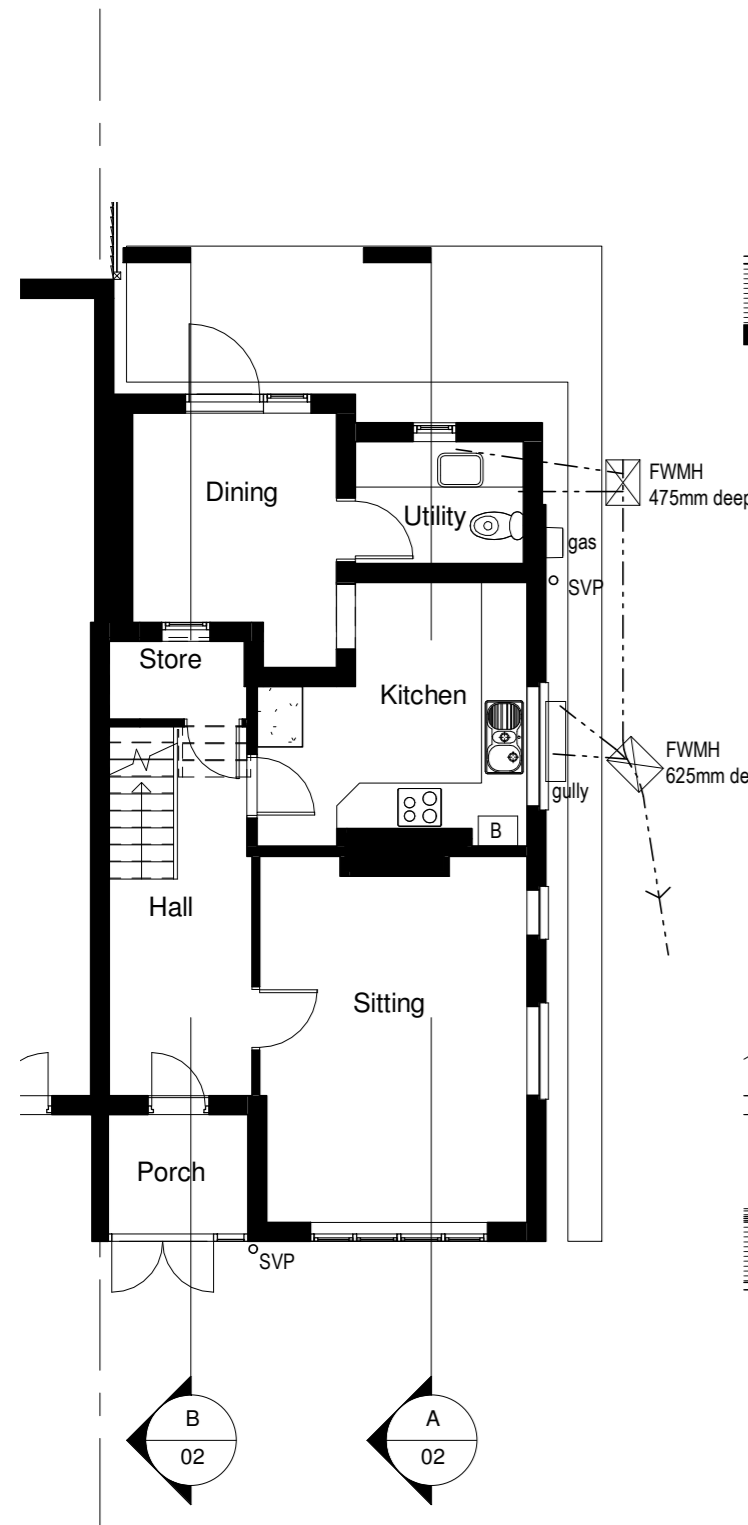


Existing Ground Floor Plan
1:100

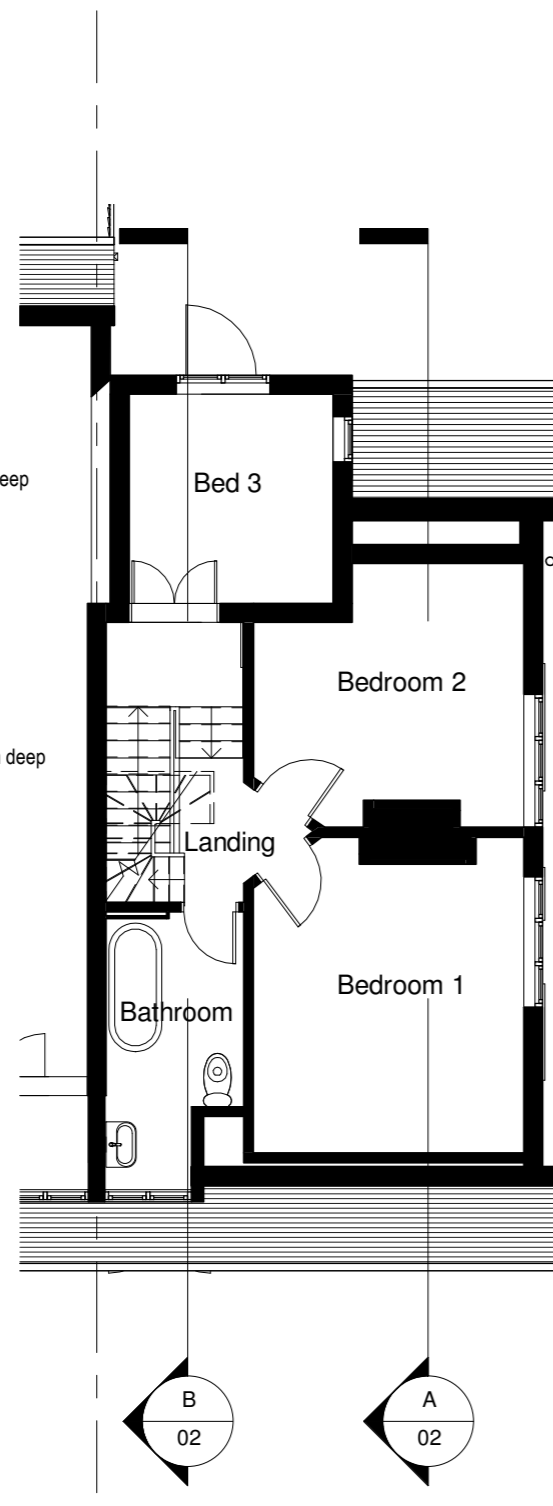

Existing First Floor Plan
1:100


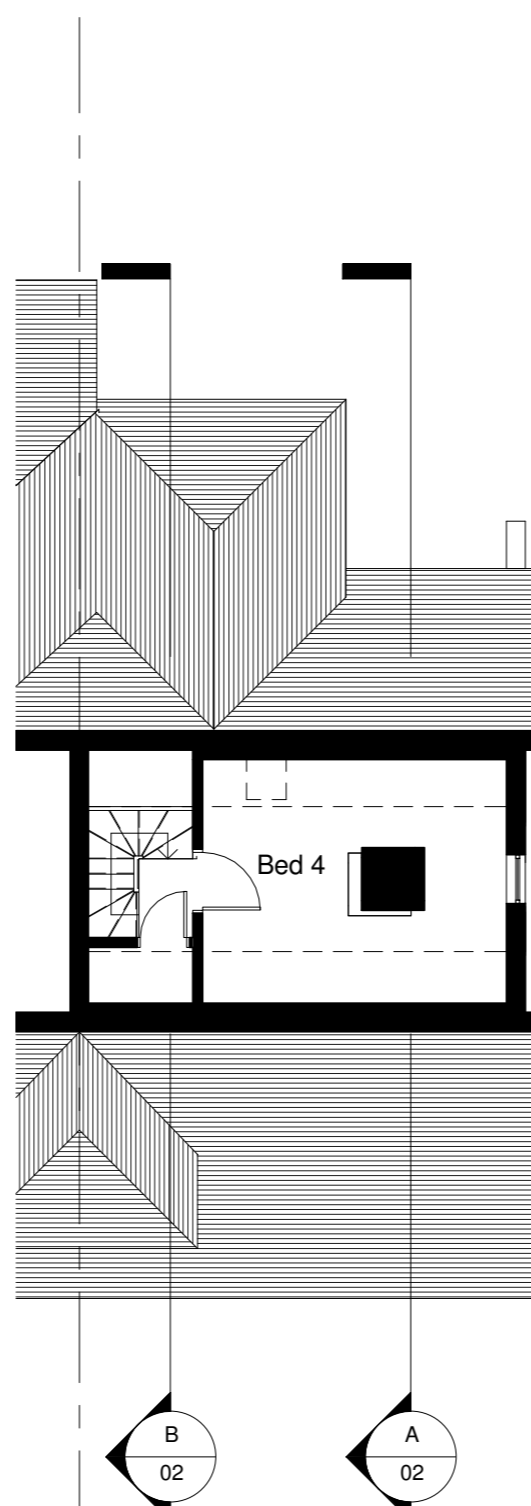


Existing Second Floor Plan
1:100

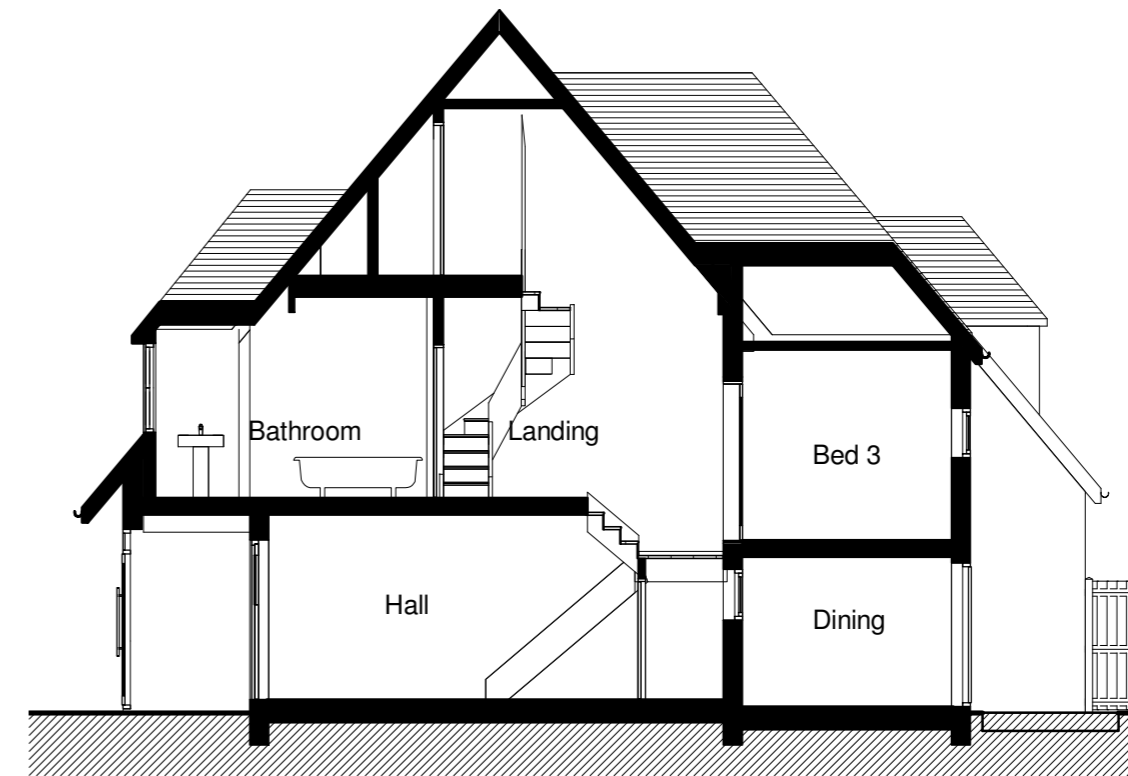

Existing Section B-B
1:100

MATERIALS:
 Roof: Brown Clay Plain Tiles.
 Walls: White painted brickwork and horizontal timber cladding.
 Windows: Painted Timber

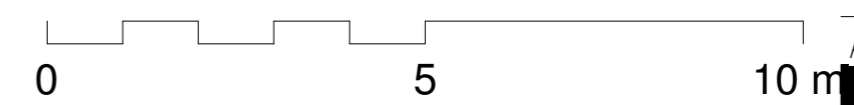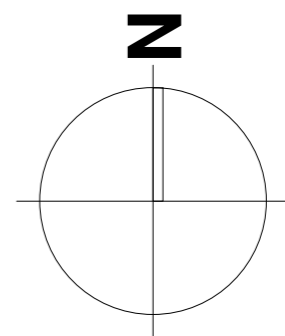

JOB TITLE
 Proposed Extensions and alterations to
 168 Wilbury Road, Letchworth Garden City
 for -
 DRAWING TITLE
 Existing Plans Sections and Elevations

SCALE	DRAWING NUMBER	REVISION
1:100	02	
DATE Feb '22		B
SHT SIZE A2		
JOB NUMBER 3734		

ARCHITECTS AND INTERIOR DESIGNERS