


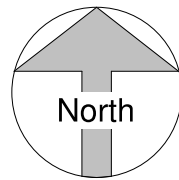

**5**

## Location Plan

1 : 1250



REPLACEMENT CHIMNEYS TO BE CONSTRUCTED (TO EXISTING SCALE)  
IN TIMBER AND FINISHED WITH BRICK SLIPS  
TO MATCH EXISTING BRICKWORK



FRONT ELEVATION

NEW COMPOSITE FRONT DOOR  
WHITE UPVC

RECESSED CONSERVATION WINDOWS TO HAVE TRICKLE VENTS  
(TYPE GGL SD5PI) 550x780

PARAPET WALL WITH TILE CREASING  
AND BRICK ON EDGE




REAR ELEVATION


DOORS TO BE  
ALUMINIUM (ANTHRACITE)

RECESSED CONSERVATION WINDOWS TO HAVE TRICKLE VENTS  
(TYPE GGL SD5PI) 550x780


PARAPET WALL WITH TILE CREASING  
AND BRICK ON EDGE

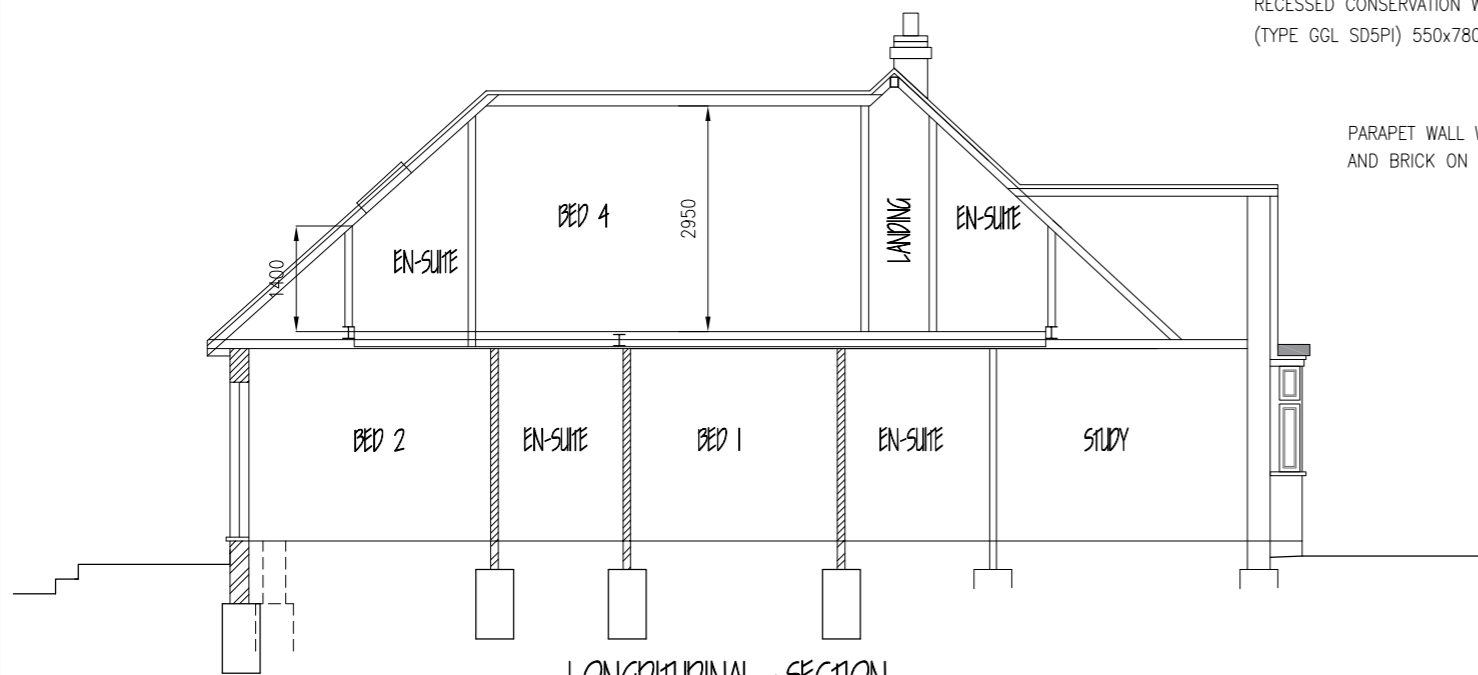

LONGITUDINAL - SECTION

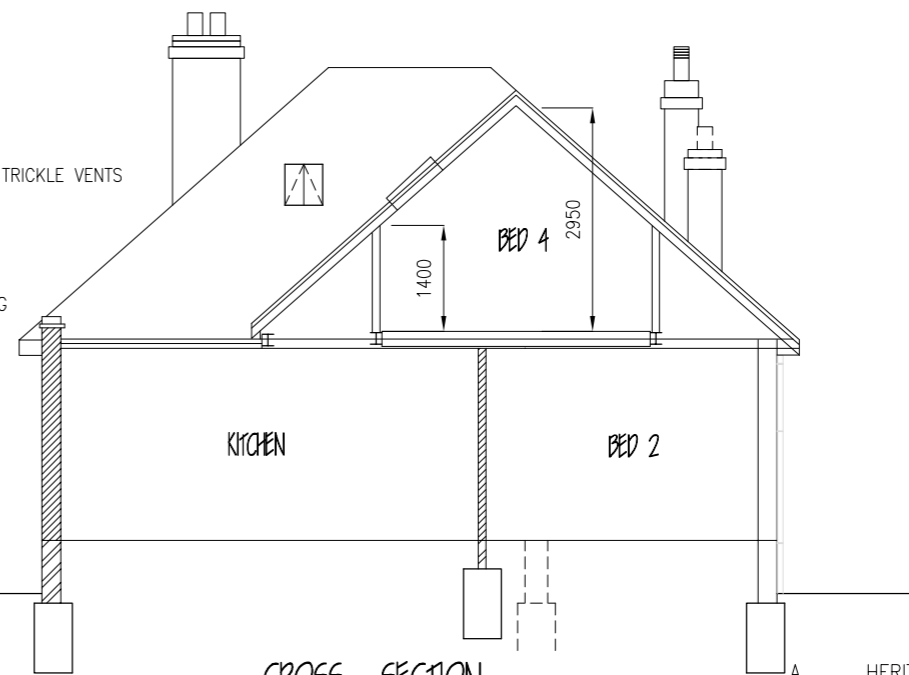

CROSS - SECTION

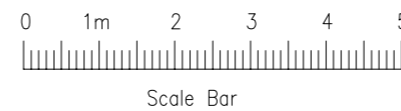

HERITAGE REVISIONS

29/JUL/22

CLIENT: [REDACTED]  
5 THE DALE,  
LETCWORTH G. C., HERTS, SG6 3SG.

PROPOSED REAR SINGLE STOREY  
EXTENSION & ROOF ALTERATIONS  
(PROPOSED)

SCALE: 1:100 (A3) DRG No. 9722/07 A

REPLACEMENT CHIMNEYS TO BE CONSTRUCTED (TO EXISTING SCALE)  
IN TIMBER AND FINISHED WITH BRICK SLIPS  
TO MATCH EXISTING BRICKWORK

REPLACEMENT CHIMNEYS TO BE CONSTRUCTED (TO EXISTING SCALE)  
IN TIMBER AND FINISHED WITH BRICK SLIPS  
TO MATCH EXISTING BRICKWORK

RECESSED CONSERVATION WINDOWS TO HAVE TRICKLE VENTS  
(TYPE GGL SD5PI) 550x780

PARAPET WALL WITH TILE CREASING  
AND BRICK ON EDGE

NEW WINDOW

RWP WITH  
HOPPER

SVP

GULLEY

NEW SVP

RWP


RIGHT ELEVATION

LEFT ELEVATION

A HERITAGE REVISIONS 29/JUL/22

CLIENT: [REDACTED]  
5 THE DALE,  
LETCWORTH G. C., HERTS, SG6 3SG.


PROPOSED REAR SINGLE STOREY  
EXTENSION & ROOF ALTERATIONS  
(PROPOSED)

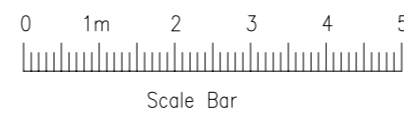

SCALE: 1:100 (A3) DRG No. 9722/06 A

BOUNDARY

BOUNDARY

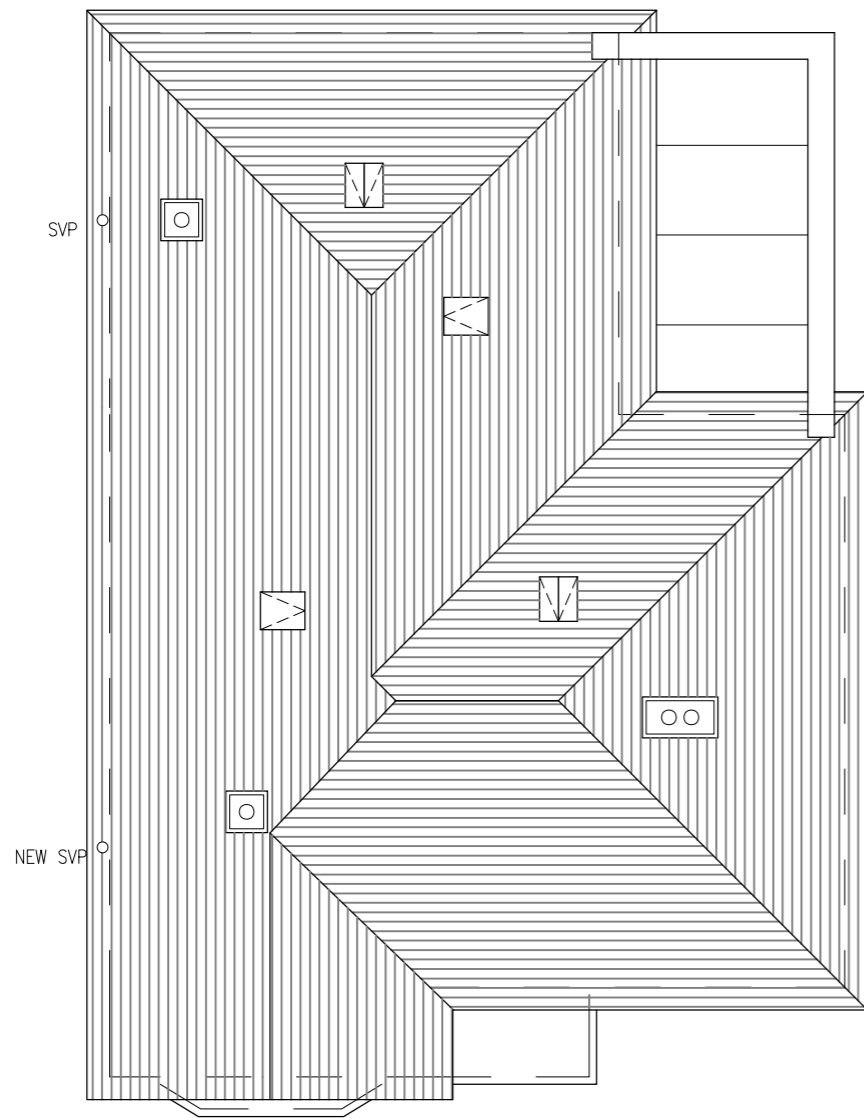


REPLACEMENT CHIMNEYS TO BE CONSTRUCTED (TO EXISTING SCALE)  
 IN TIMBER AND FINISHED WITH BRICK SLIPS  
 TO MATCH EXISTING BRICKWORK

BOUNDARY

BOUNDARY

ROOF PLAN

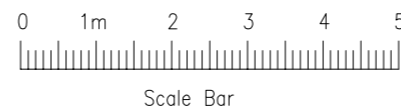

A HERITAGE REVISIONS 29/JUL/22


CLIENT: [REDACTED]  
 5 THE DALE,  
 LETCHWORTH G. C., HERTS, SG6 3SG.

PROPOSED REAR SINGLE STOREY  
 EXTENSION & ROOF ALTERATIONS  
 (PROPOSED)


SCALE: 1:100 (A3) DRG No. 9722/05 A

**NOTES**

1. RENDERED WALLS TO MATCH EXISTING
2. TILED ROOF TO MATCH EXISTING
3. WINDOWS TO MATCH EXISTING WHITE UPVC WITH EQUAL SIGHT LINES AND TO BE DOUBLE GLAZED
4. FOR MATERIALS AND NOTES SEE SEPERATE SPECIFICATION SHEETS
5. ALL DIMENSIONS TO BE CHECKED ON SITE PRIOR TO CONSTRUCTION
6. EXTERNAL WALLS TO BE FINISHED WITH INSULATION ANY EXTERNAL FEATURES TO BE RETAINED

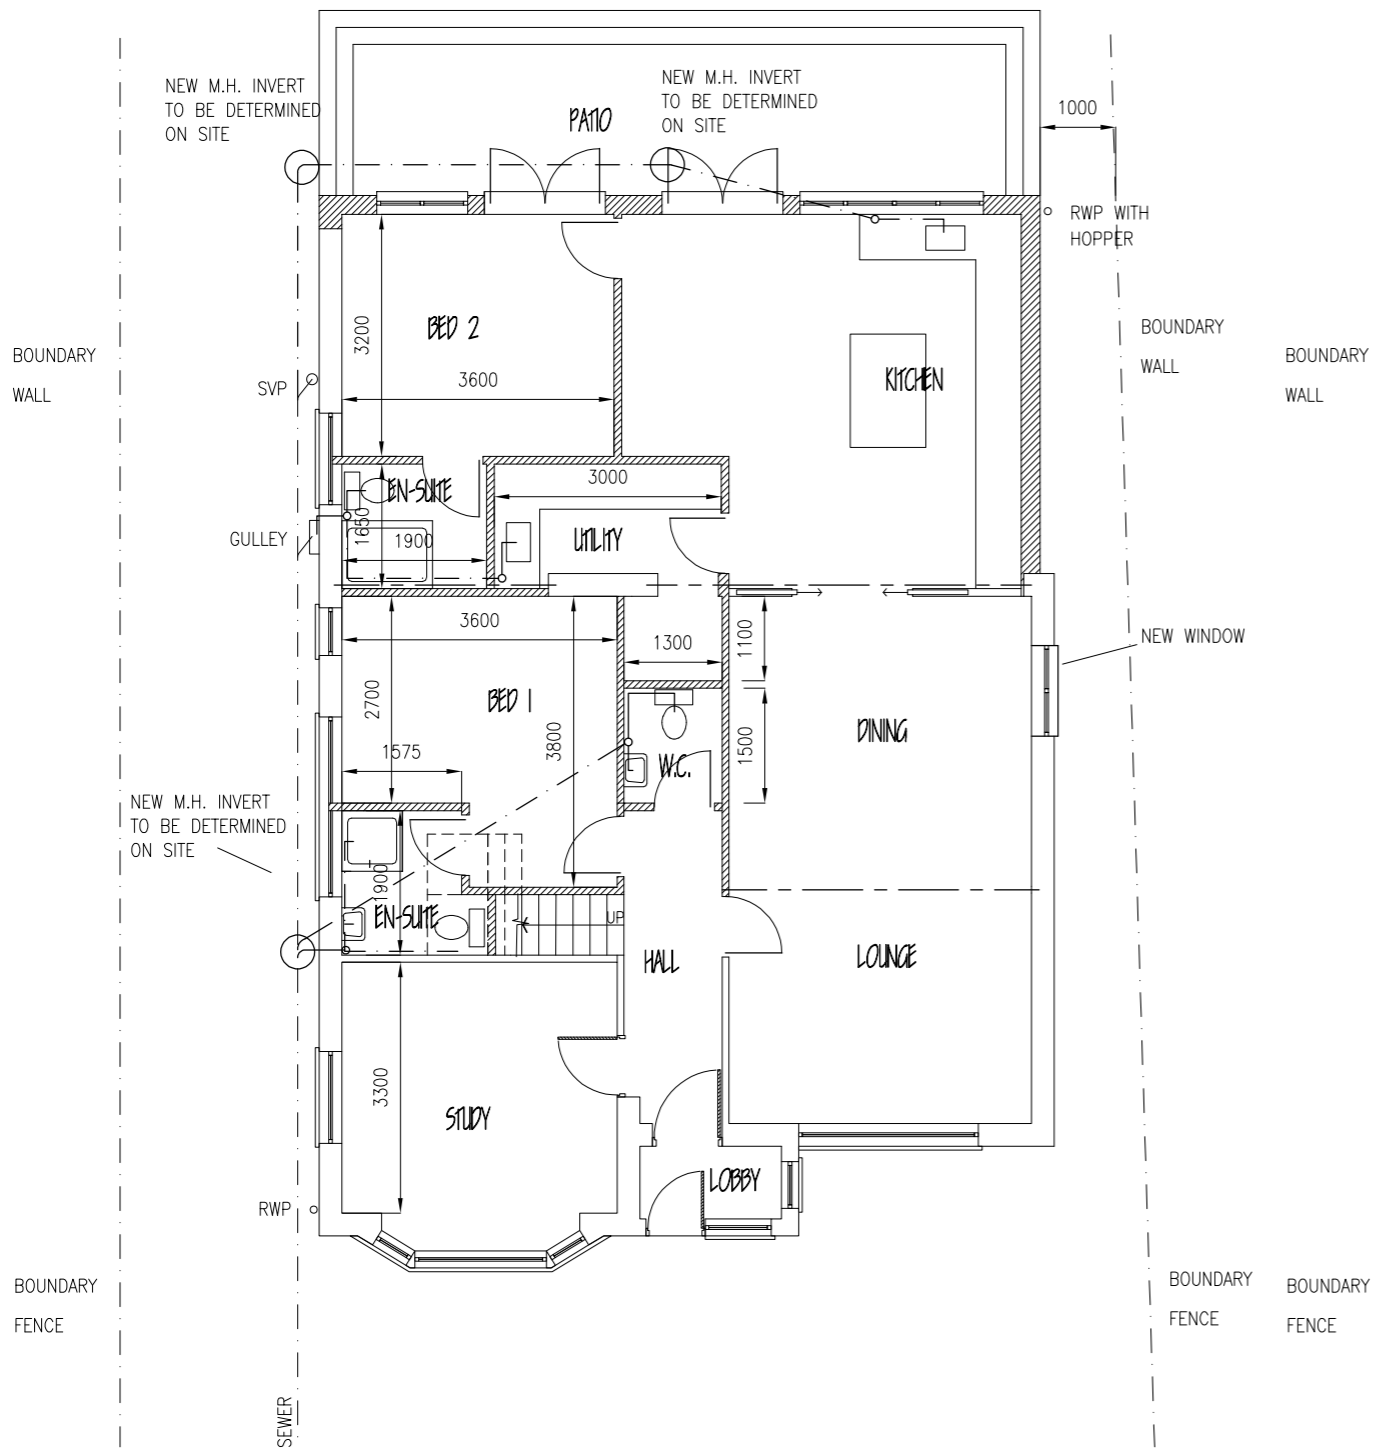


**GROUND FLOOR PLAN**

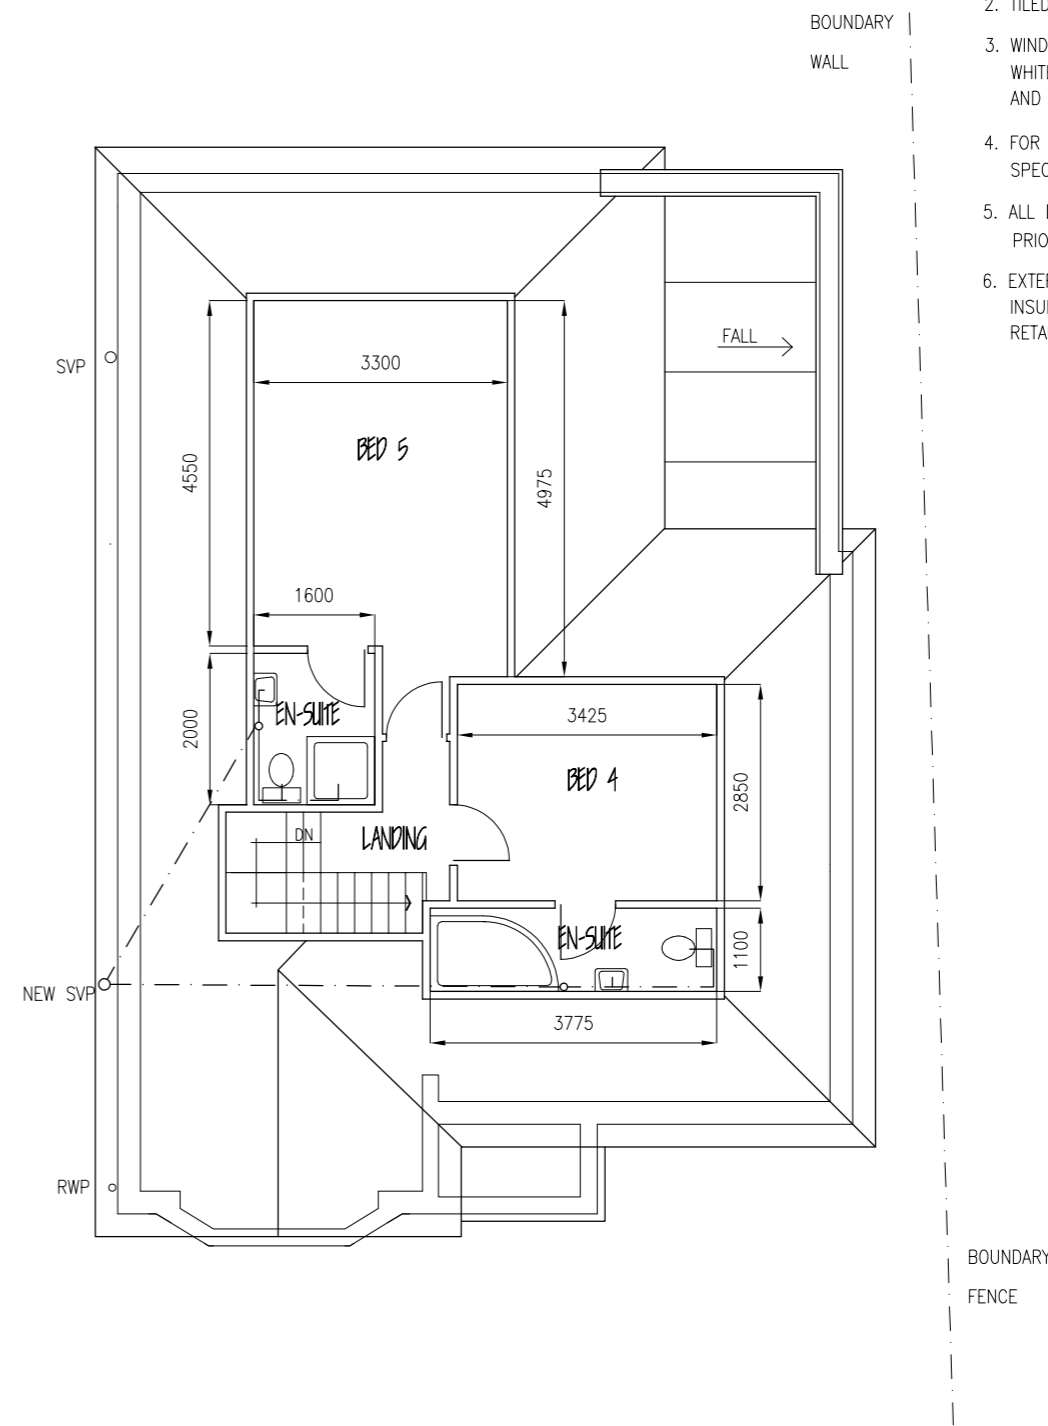

**LOFT FLOOR PLAN**

REAR FENCE PANELS  
 EXISTING FEATHER EDGE BOARDED FENCE WITH ARRIS RAILS  
 TO BE REPLACED WITH  
 NEW 1.8m HIGH FEATHER EDGE BOARDED FENCE  
 WITH ARRIS RAILS AND 100x100mm TREATED TIMBER POSTS  
 COLOURED TO MATCH FENCE PANELS

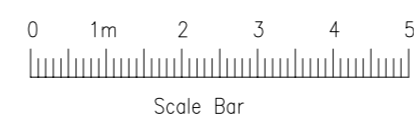

A HERITAGE REVISIONS 29/JUL/22

CLIENT: [REDACTED]  
 5 THE DALE,  
 LETCHWORTH G. C., HERTS, SG6 3SG.

**PROPOSED REAR SINGLE STOREY  
 EXTENSION & ROOF ALTERATIONS  
 (PROPOSED)**


SCALE:	1:100 (A3)	DRG No.	9722/04 A
--------	------------	---------	-----------




FRONT ELEVATION



REAR ELEVATION

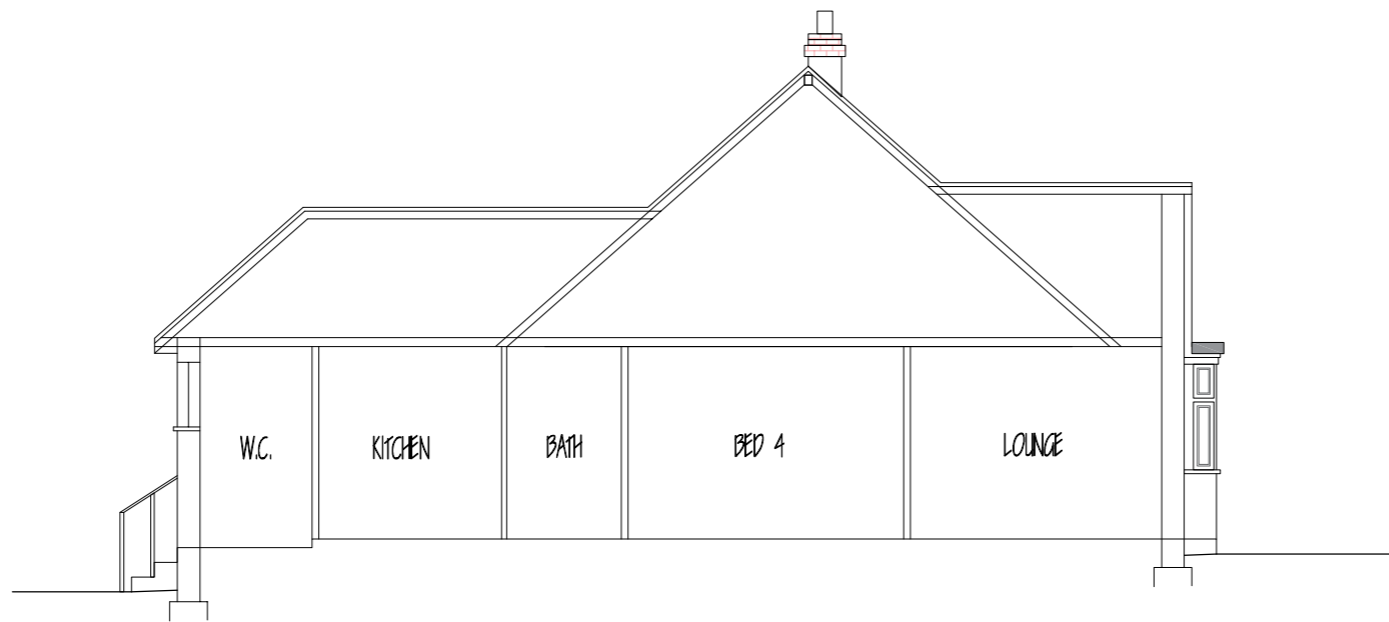


LONGITUDINAL - SECTION

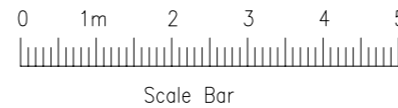

CLIENT: [REDACTED]  
 5 THE DALE,  
 LETCHWORTH G. C., HERTS, SG6 3SG.

PROPOSED REAR SINGLE STOREY  
 EXTENSION & ROOF ALTERATIONS  
 (EXISTING)


SCALE: 1:100 (A3) DRG No. 9722/03

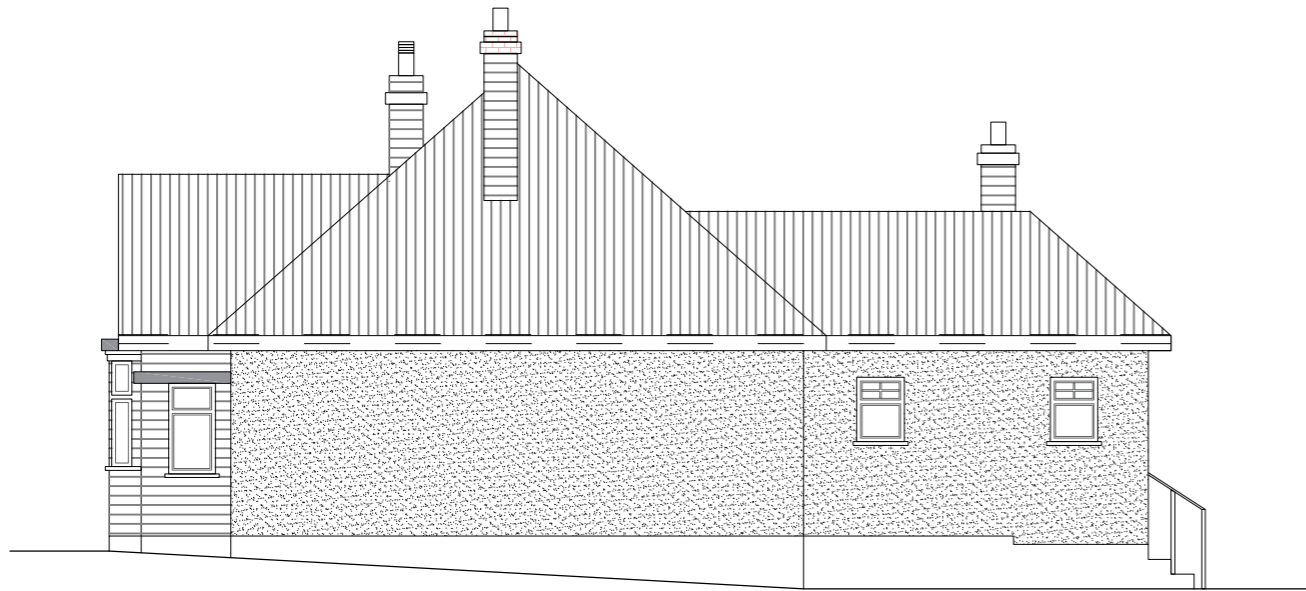

RIGHT ELEVATION




LEFT ELEVATION

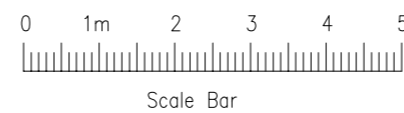


CLIENT: [REDACTED] 5 THE DALE, LETCWORTH G. C., HERTS, SG6 3SG.			
PROPOSED REAR SINGLE STOREY EXTENSION & ROOF ALTERATIONS (EXISTING)			
SCALE:	1:100 (A3)	DRG No.	9722/02

NOTES



1. RENDERED WALLS TO MATCH EXISTING
2. TILED ROOF TO MATCH EXISTING
3. WINDOWS TO MATCH EXISTING  
WHITE UPVC WITH EQUAL SIGHT LINES  
AND TO BE DOUBLE GLAZED
4. FOR MATERIALS AND NOTES SEE SEPERATE  
SPECIFICATION SHEETS
5. ALL DIMENSIONS TO BE CHECKED ON SITE  
PRIOR TO CONSTRUCTION
6. EXTERNAL WALLS TO BE FINISHED WITH  
INSULATION ANY EXTERNAL FEATURES TO BE  
RETAINED

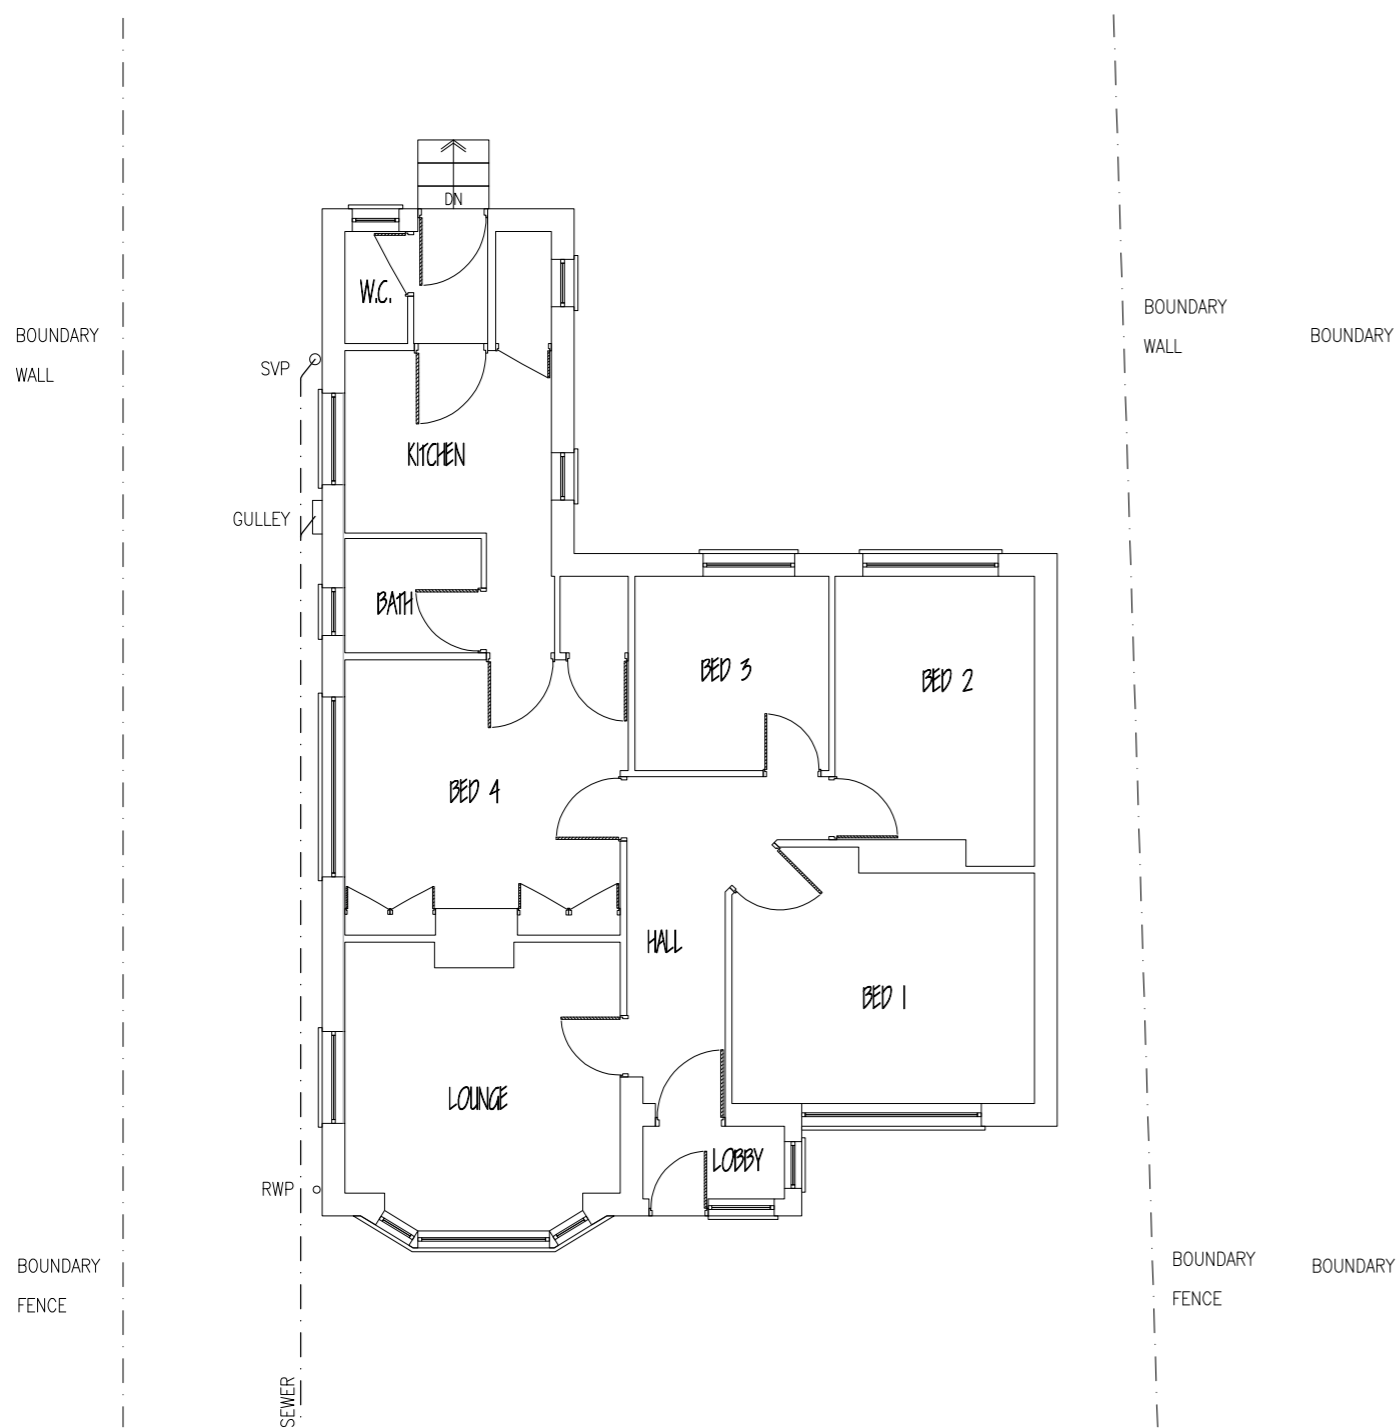

GROUND FLOOR PLAN

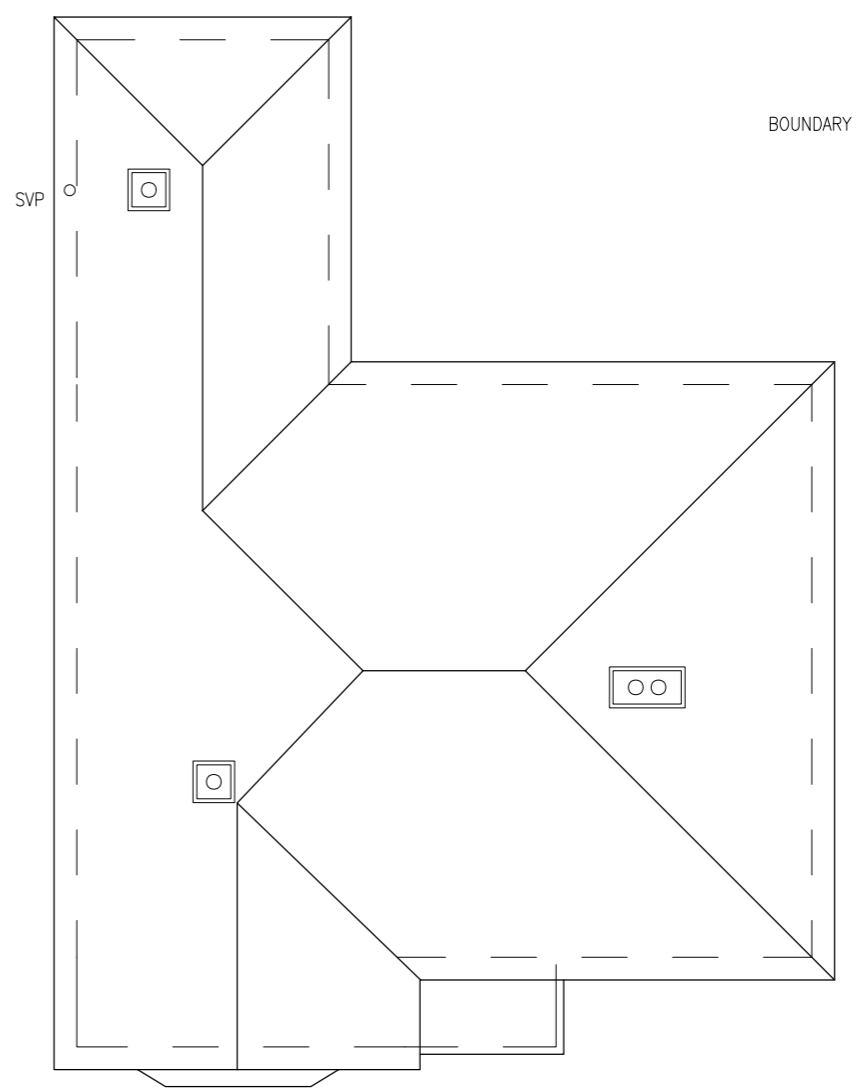

ROOF PLAN

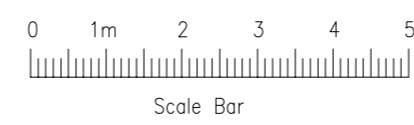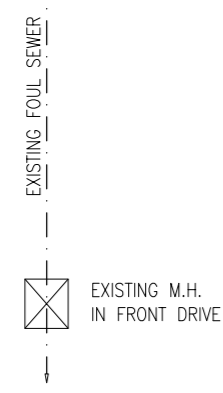

CLIENT: [REDACTED] 5 THE DALE, LETCWORTH G. C., HERTS, SG6 3SG.			
PROPOSED REAR SINGLE STOREY EXTENSION & ROOF ALTERATIONS (EXISTING)			
SCALE:	1:100 (A3)	DRG No.	9722/01