

H.M. LAND REGISTRY		TITLE NUMBER	
		HD 178060	
ORDNANCE SURVEY PLAN REFERENCE	TL 2131	SECTION U	Scale 1:1250
COUNTY HERTFORDSHIRE	DISTRICT NORTH HERTFORDSHIRE		© Crown copyright 1984




This is a copy of the title plan on 23 FEB 2022 at 09:39:50. This copy does not take account of any application made after that time even if still pending in HM Land Registry when this copy was issued.

This copy is not an 'Official Copy' of the title plan. An official copy of the title plan is admissible in evidence in a court to the same extent as the original. A person is entitled to be indemnified by the registrar if he or she suffers loss by reason of a mistake in an official copy. If you want to obtain an official copy, the HM Land Registry web site explains how to do this.

HM Land Registry endeavours to maintain high quality and scale accuracy of title plan images. The quality and accuracy of any print will depend on your printer, your computer and its print settings. This title plan shows the general position, not the exact line, of the boundaries. It may be subject to distortions in scale. Measurements scaled from this plan may not match measurements between the same points on the ground.

This title is dealt with by HM Land Registry, Leicester Office.

© Crown Copyright. Produced by HM Land Registry. Further reproduction in whole or in part is prohibited without the prior written permission of Ordnance Survey. Licence Number 100026316.

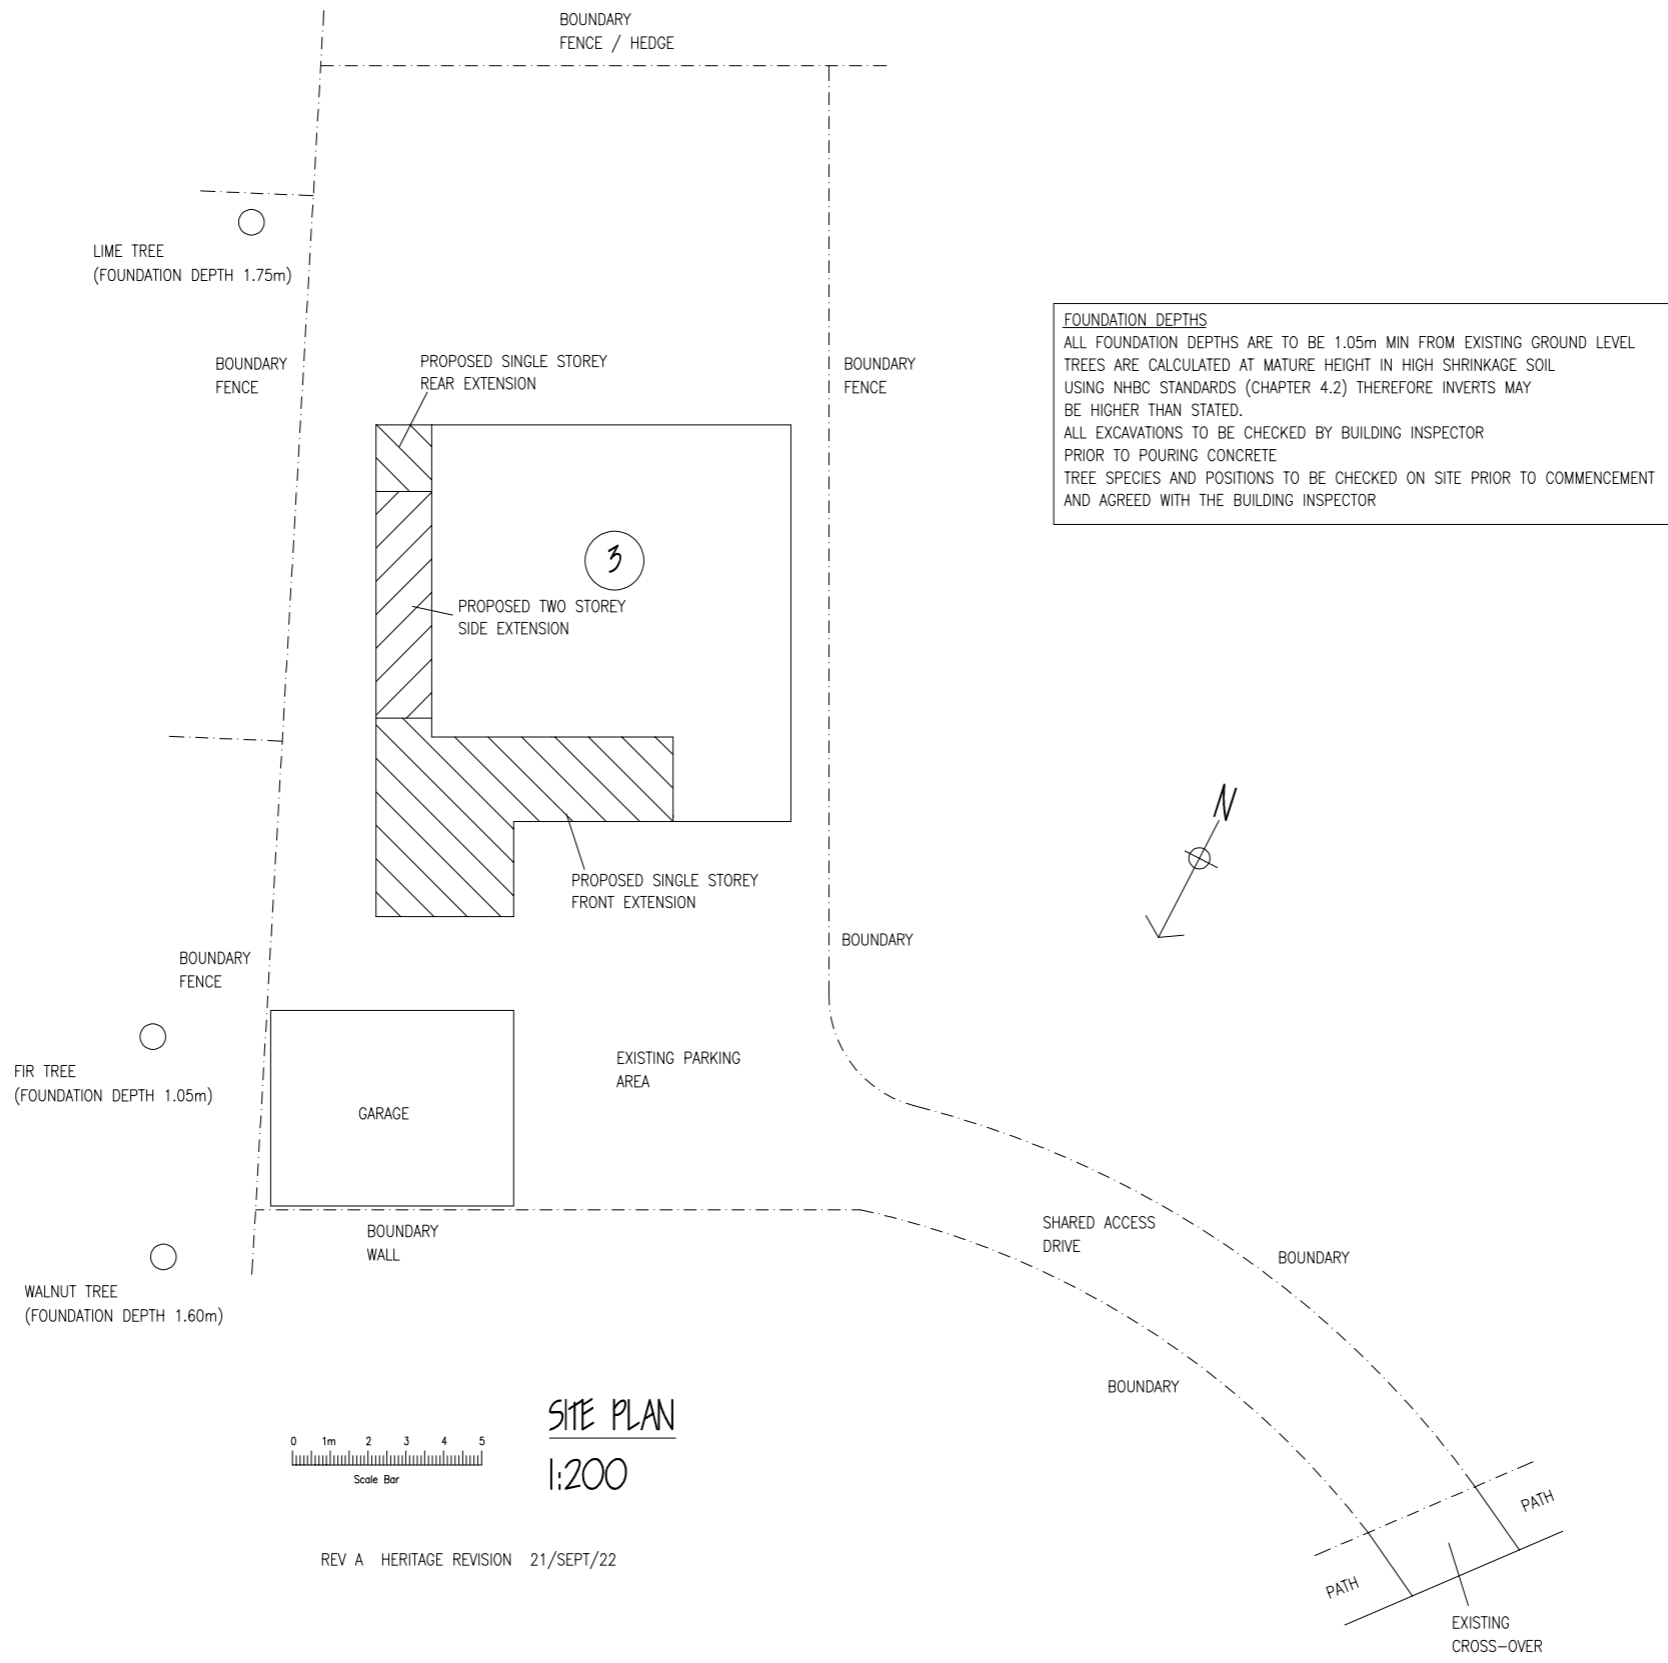


FOUNDATION DEPTHS
 ALL FOUNDATION DEPTHS ARE TO BE 1.05m MIN FROM EXISTING GROUND LEVEL
 TREES ARE CALCULATED AT MATURE HEIGHT IN HIGH SHRINKAGE SOIL
 USING NHBC STANDARDS (CHAPTER 4.2) THEREFORE INVERTS MAY
 BE HIGHER THAN STATED.
 ALL EXCAVATIONS TO BE CHECKED BY BUILDING INSPECTOR
 PRIOR TO POURING CONCRETE
 TREE SPECIES AND POSITIONS TO BE CHECKED ON SITE PRIOR TO COMMENCEMENT
 AND AGREED WITH THE BUILDING INSPECTOR

SITE PLAN
1:200

REV A HERITAGE REVISION 21/SEPT/22

PARKER CLOSE

BOUNDARY FENCE

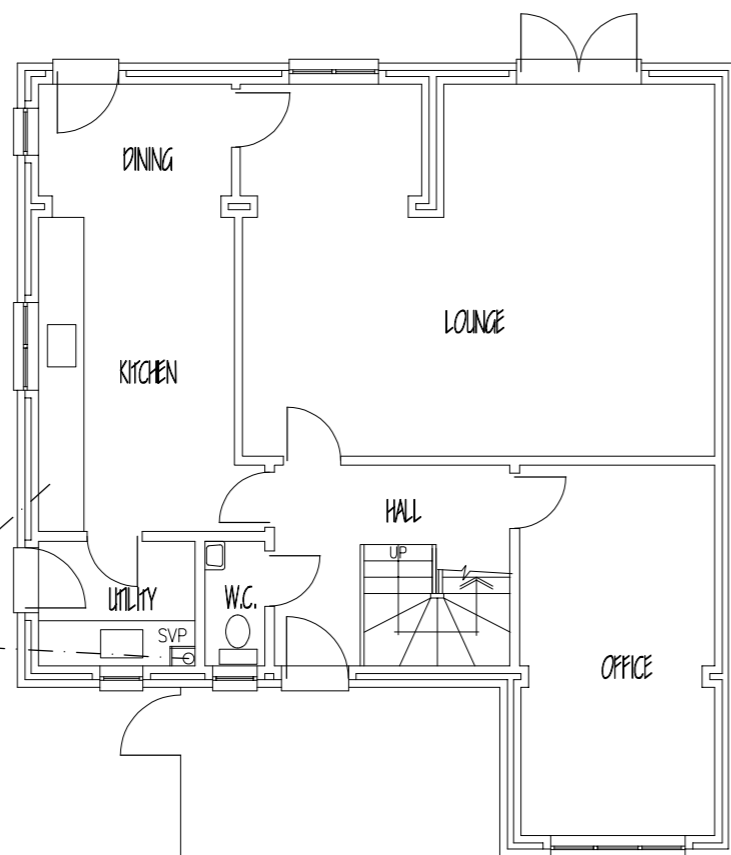

EXISTING FOUL M.H.
I.L. -1160mm

FENCE

BOUNDARY FENCE


GROUND FLOOR PLAN

GARAGE

BOUNDARY WALL

BOUNDARY FENCE

BOUNDARY

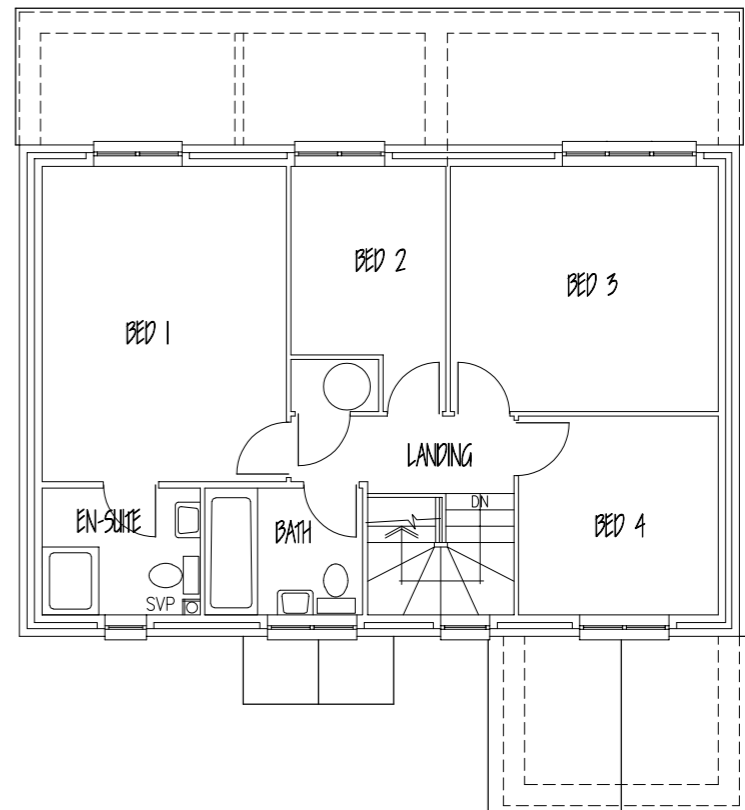

BOUNDARY

BOUNDARY


BOUNDARY

BOUNDARY

FIRST FLOOR PLAN

NOTES

1. BRICKWORK AND CLADDING WALLS TO MATCH EXISTING
2. TILES TO MATCH EXISTING AND NEW FLAT ROOF
3. DOORS AND WINDOWS TO MATCH EXISTING WITH EQUAL SIGHT LINES WHITE UPVC
4. FOR MATERIALS AND NOTES SEE SEPERATE SPECIFICATION SHEETS
5. ALL DIMENSIONS TO BE CHECKED ON SITE PRIOR TO CONSTRUCTION

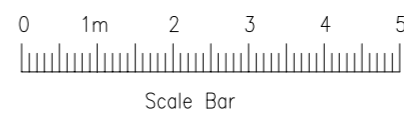


A HERITAGE REVISIONS 21/SEPT/22


CLIENT: [REDACTED]
3 PARKER CLOSE,
LETCWORTH G. C., HERTS, SG6 3RT.

PROPOSED FRONT & REAR SINGLE STOREY
EXTENSIONS TWO STOREY SIDE
(EXISTING)


SCALE:	1:100 (A3)	DRG No.	22222/01 ^A
--------	------------	---------	-----------------------

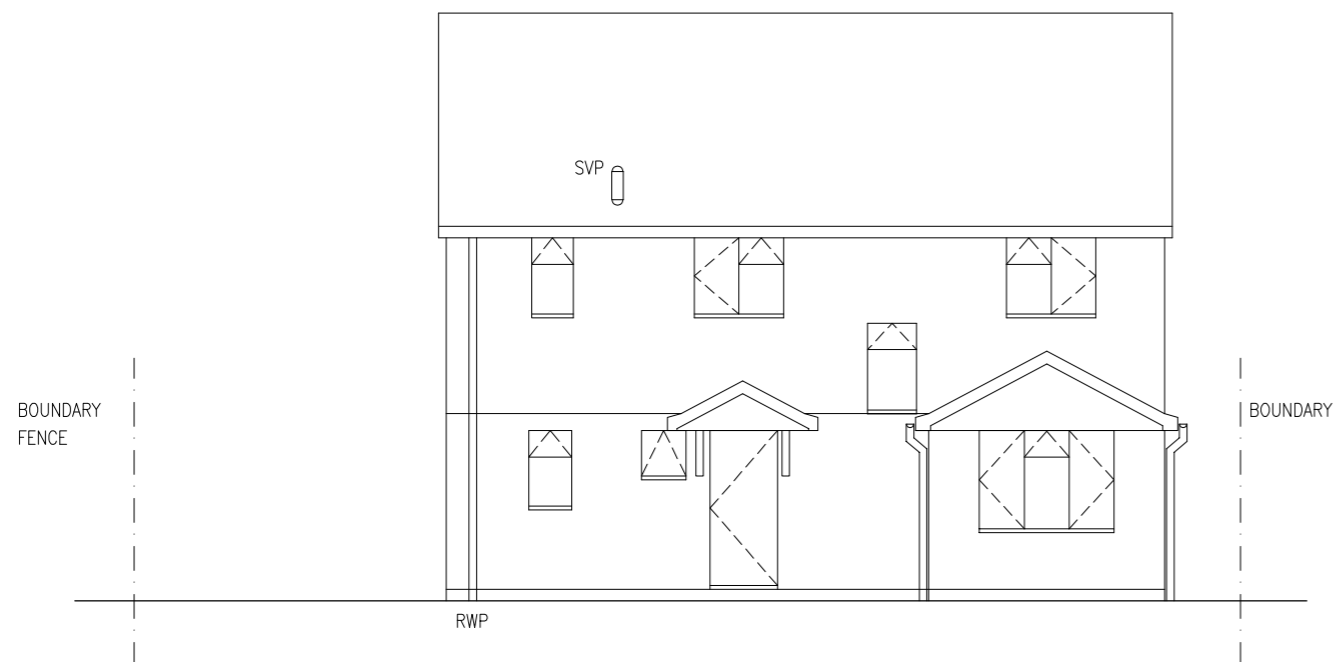


FRONT ELEVATION

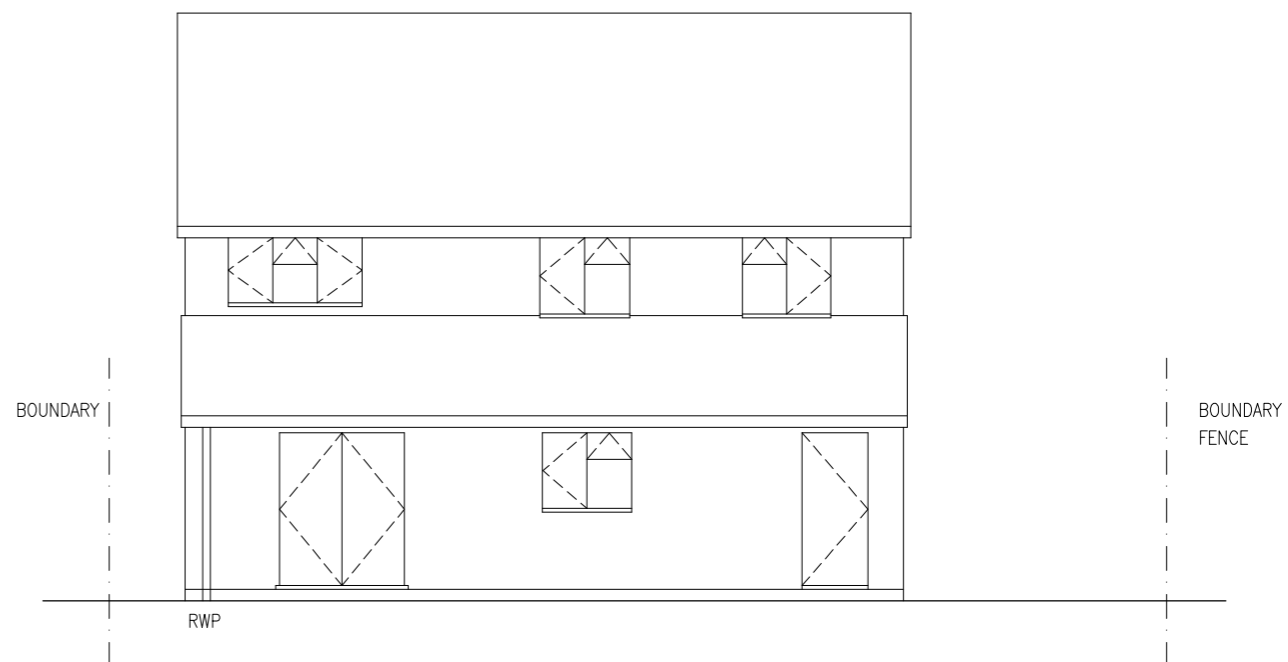



REAR ELEVATION

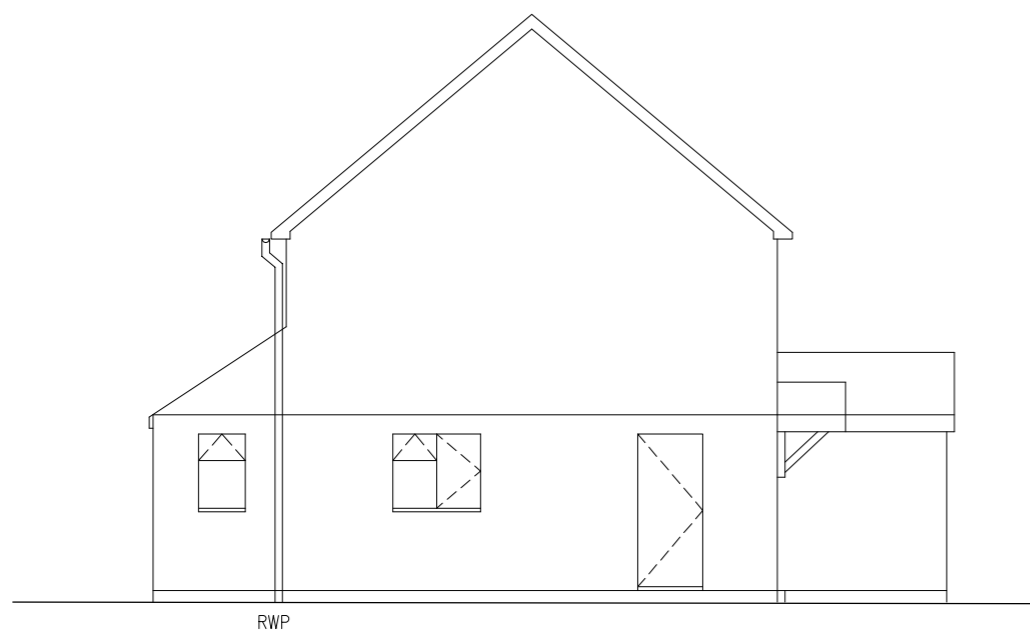

LEFT ELEVATION

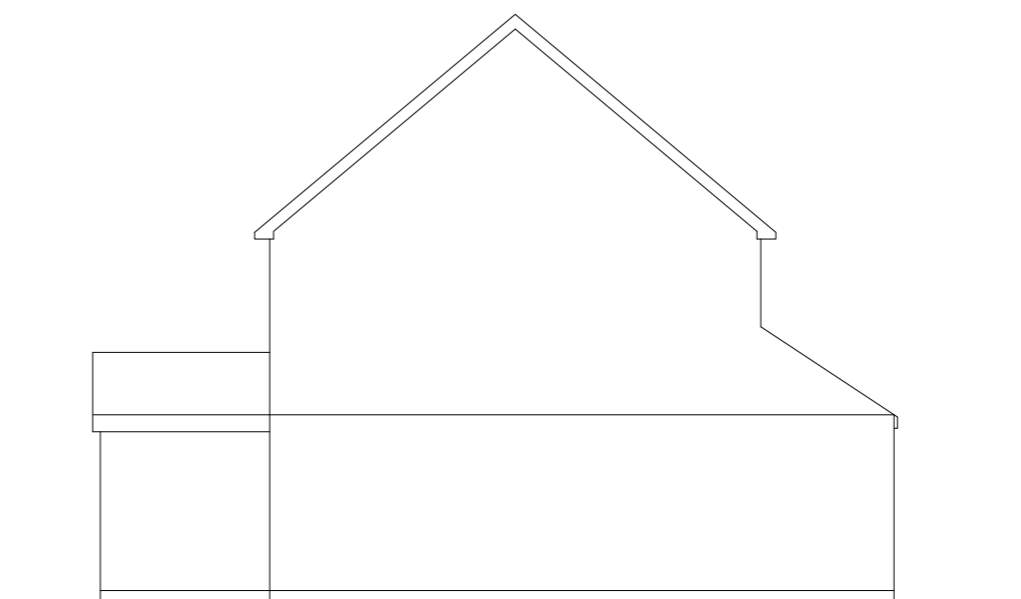

RIGHT ELEVATION

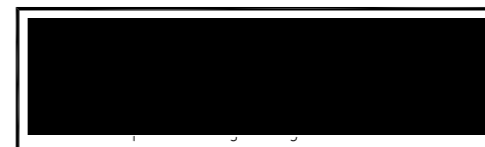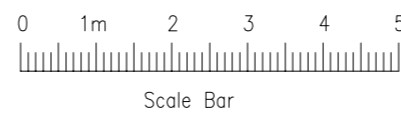

A HERITAGE REVISIONS 21/SEPT/22



CLIENT: [REDACTED]
3 PARKER CLOSE,
LETCWORTH G. C., HERTS, SG6 3RT.

PROPOSED FRONT & REAR SINGLE STOREY
EXTENSIONS TWO STOREY SIDE
(EXISTING)

SCALE:	1:100 (A3)	DRG No.	22222/03 ^A
--------	------------	---------	-----------------------

BOUNDARY

BOUNDARY

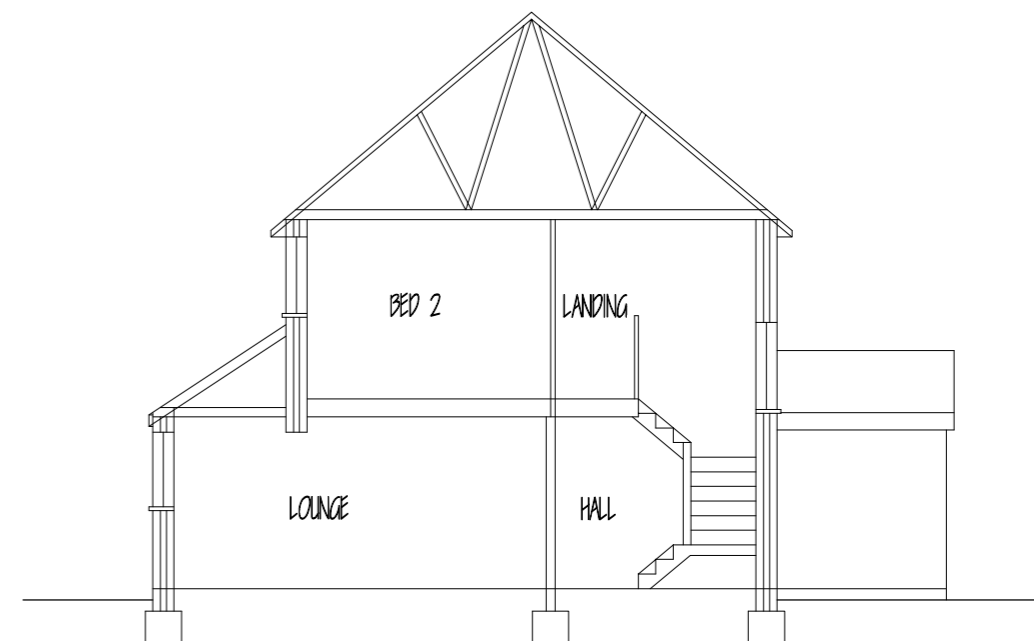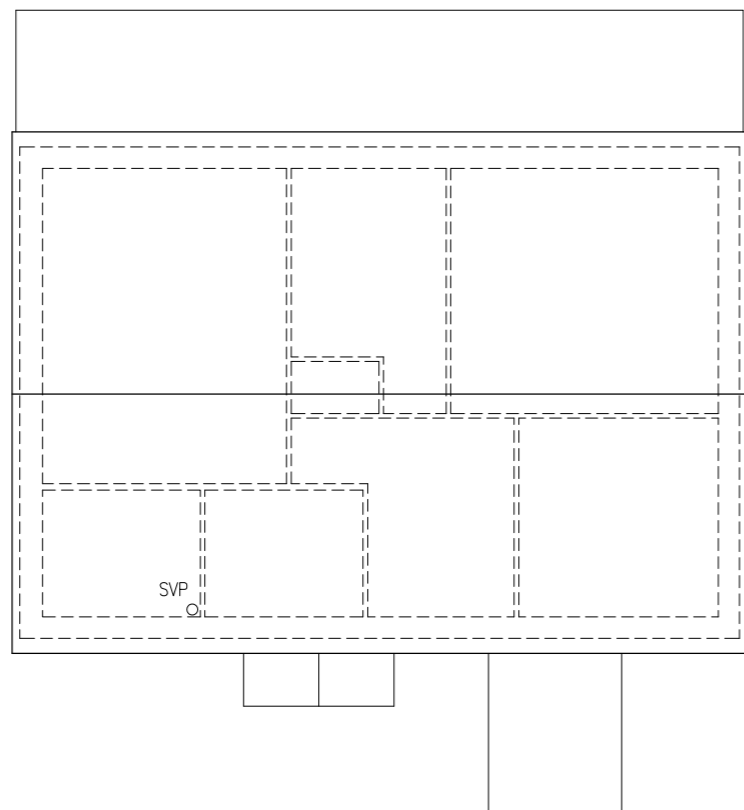


SECTION

BOUNDARY

BOUNDARY

ROOF PLAN

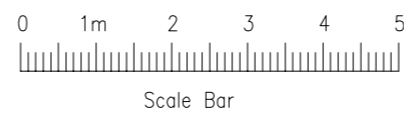


Scale Bar

A HERITAGE REVISIONS 21/SEPT/22


CLIENT: [REDACTED]
3 PARKER CLOSE,
LETCWORTH G. C., HERTS, SG6 3RT.

PROPOSED FRONT & REAR SINGLE STOREY
EXTENSIONS TWO STOREY SIDE
(EXISTING)


SCALE:	1:100 (A3)	DRG No.	22222/02 ^A
--------	------------	---------	-----------------------

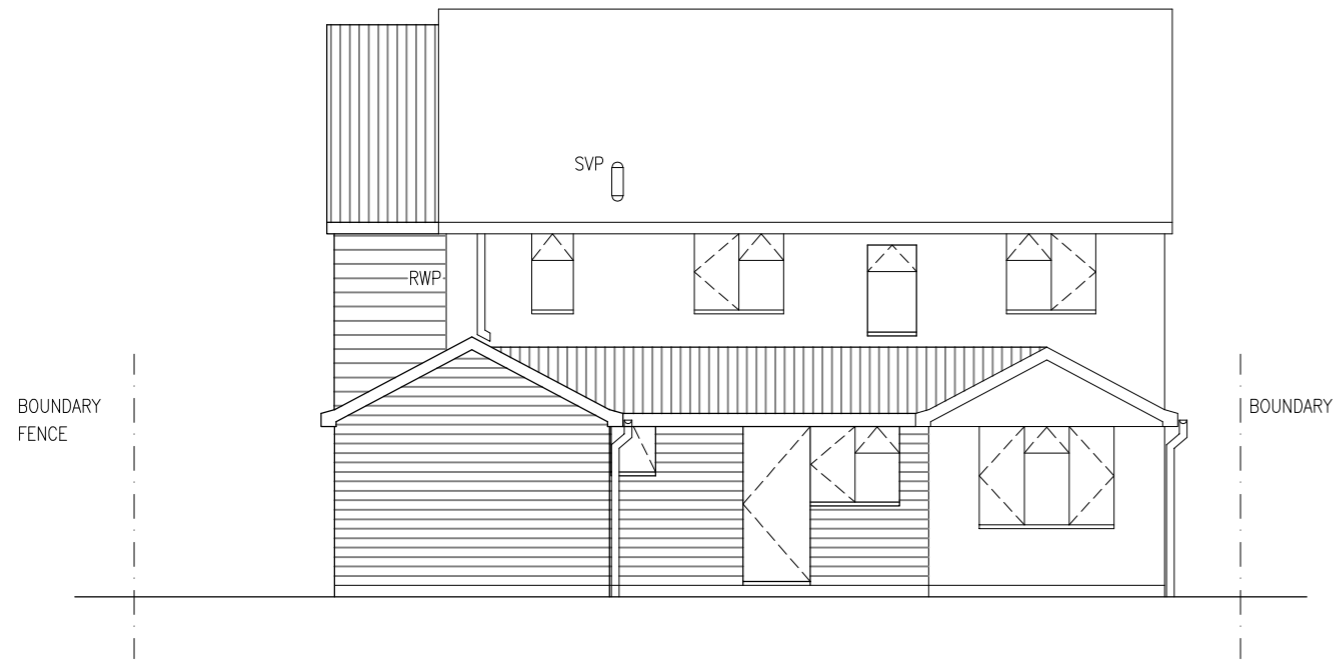


FRONT ELEVATION

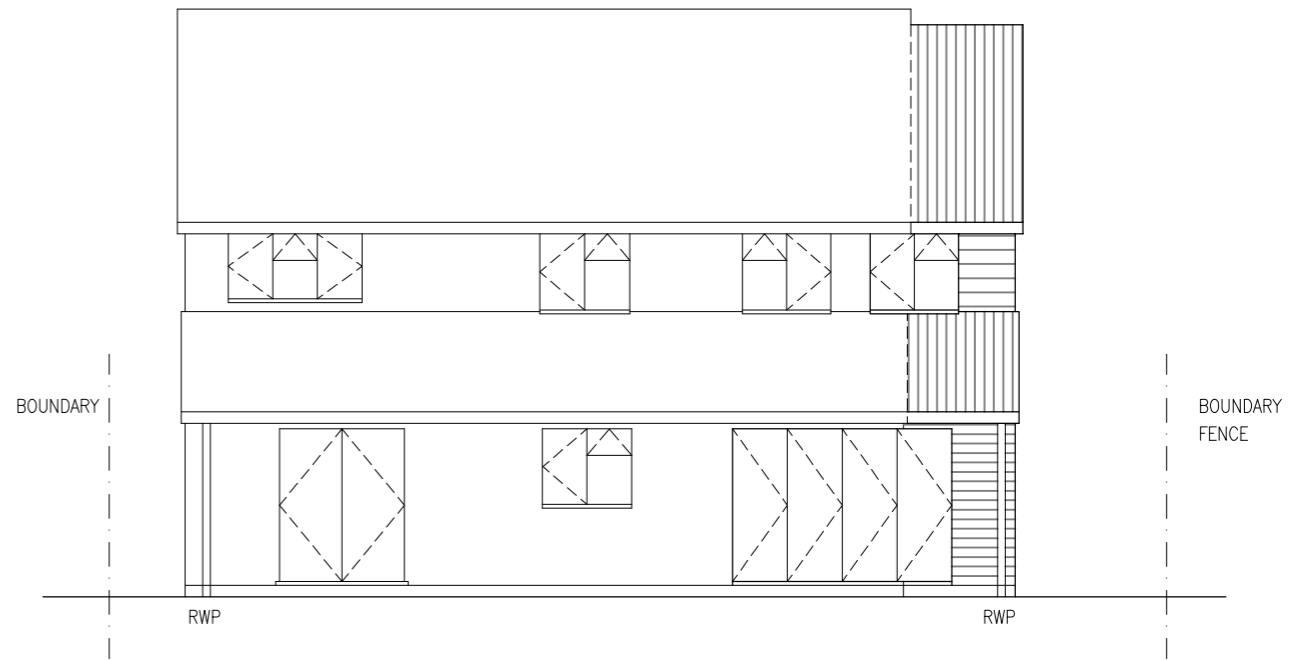


REAR ELEVATION

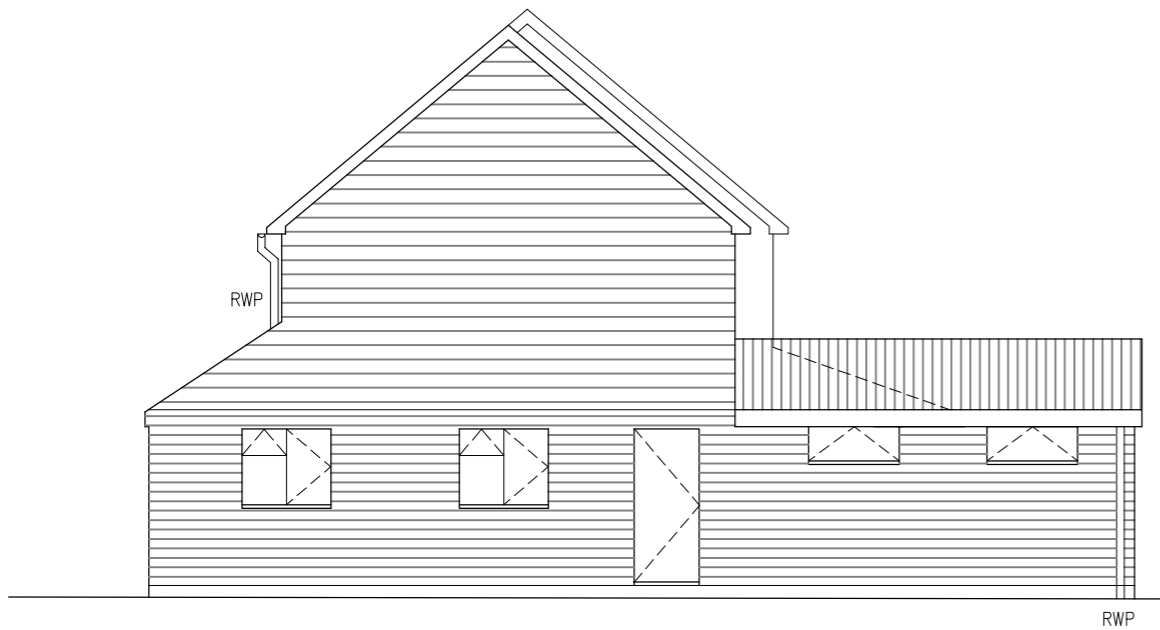

LEFT ELEVATION

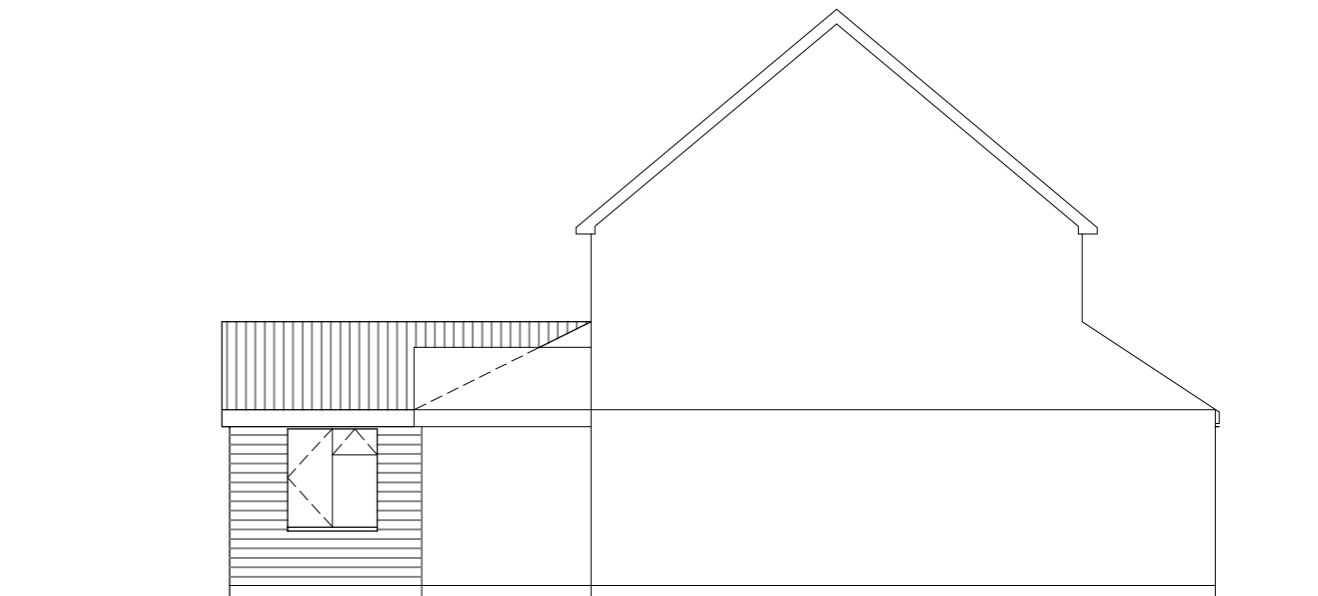

RIGHT ELEVATION

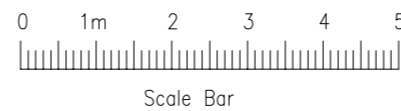


A HERITAGE REVISIONS 21/SEPT/22


CLIENT: [REDACTED]
 3 PARKER CLOSE,
 LETCHWORTH G. C., HERTS, SG6 3RT.

PROPOSED FRONT & REAR SINGLE STOREY
 EXTENSIONS TWO STOREY SIDE
 (PROPOSED)

SCALE:	1:100 (A3)	DRG No.	22222/06 ^A
--------	------------	---------	-----------------------

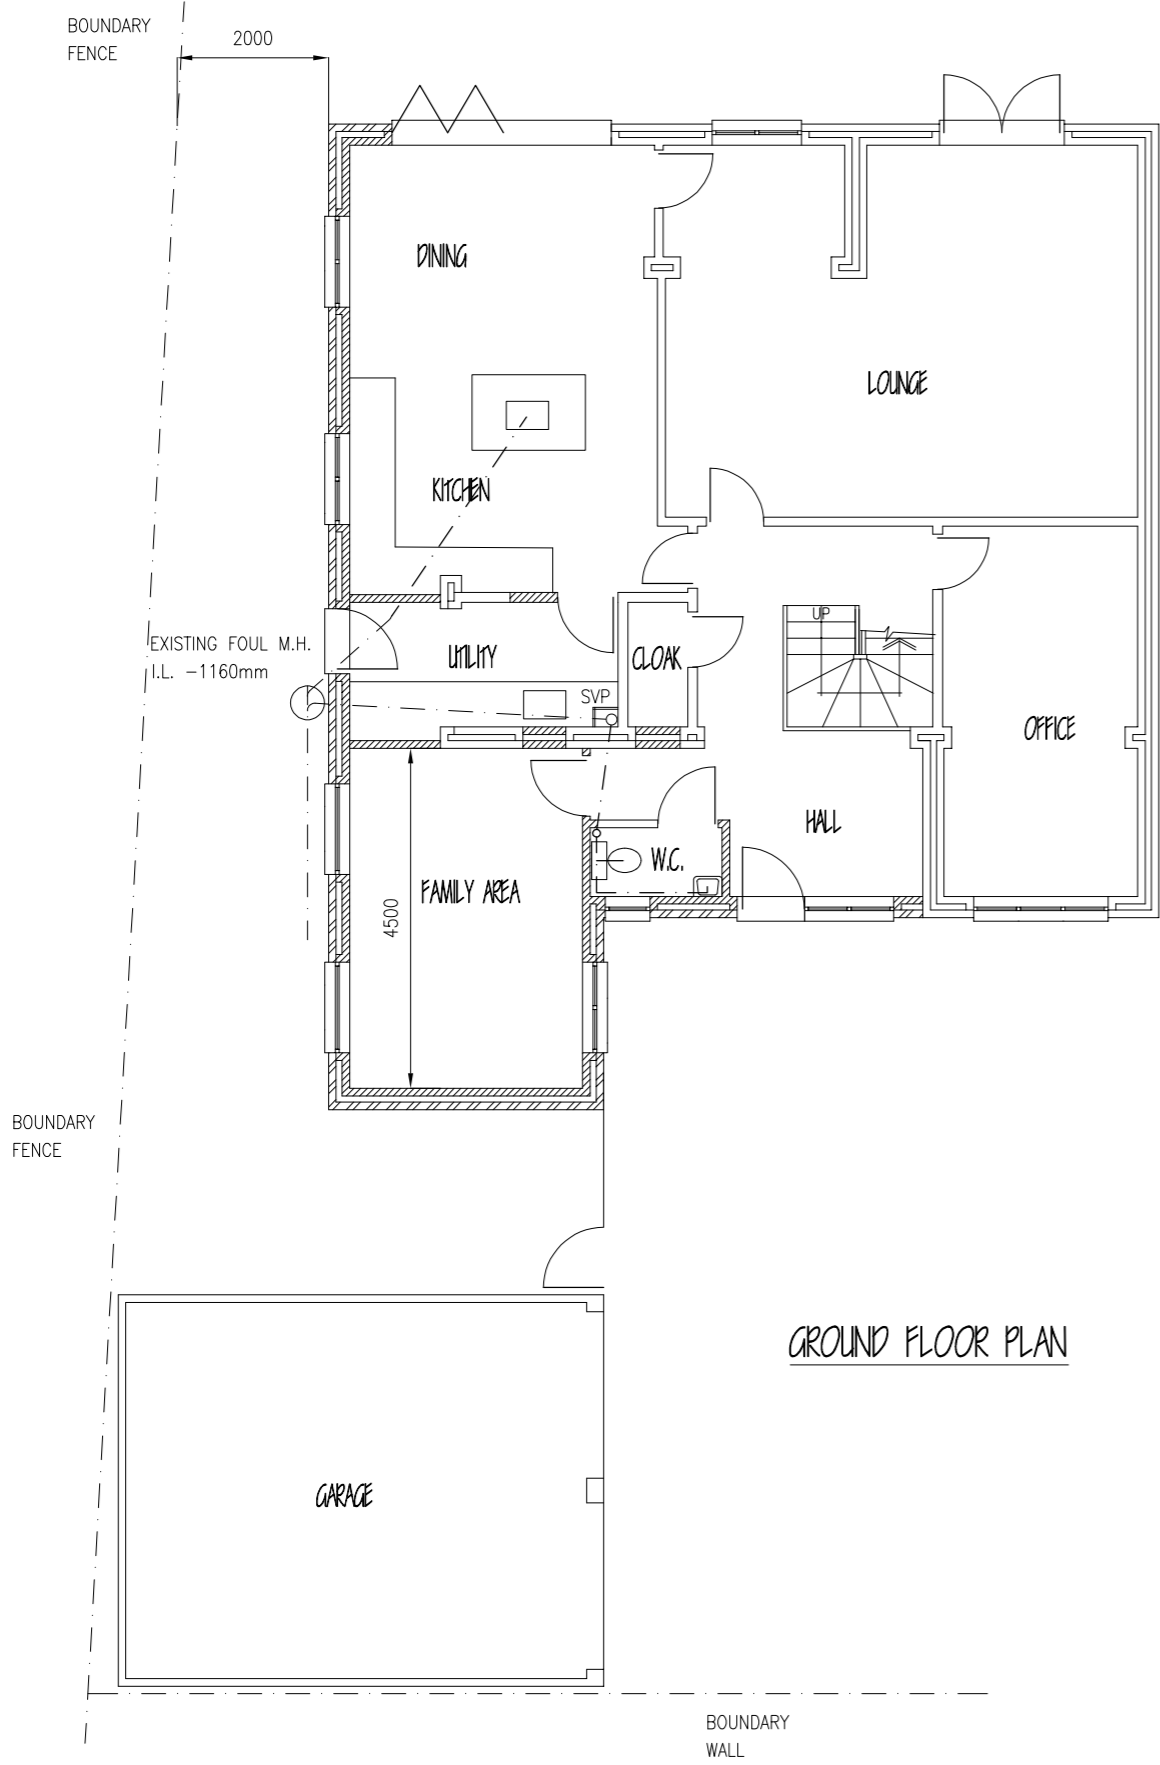


GROUND FLOOR PLAN

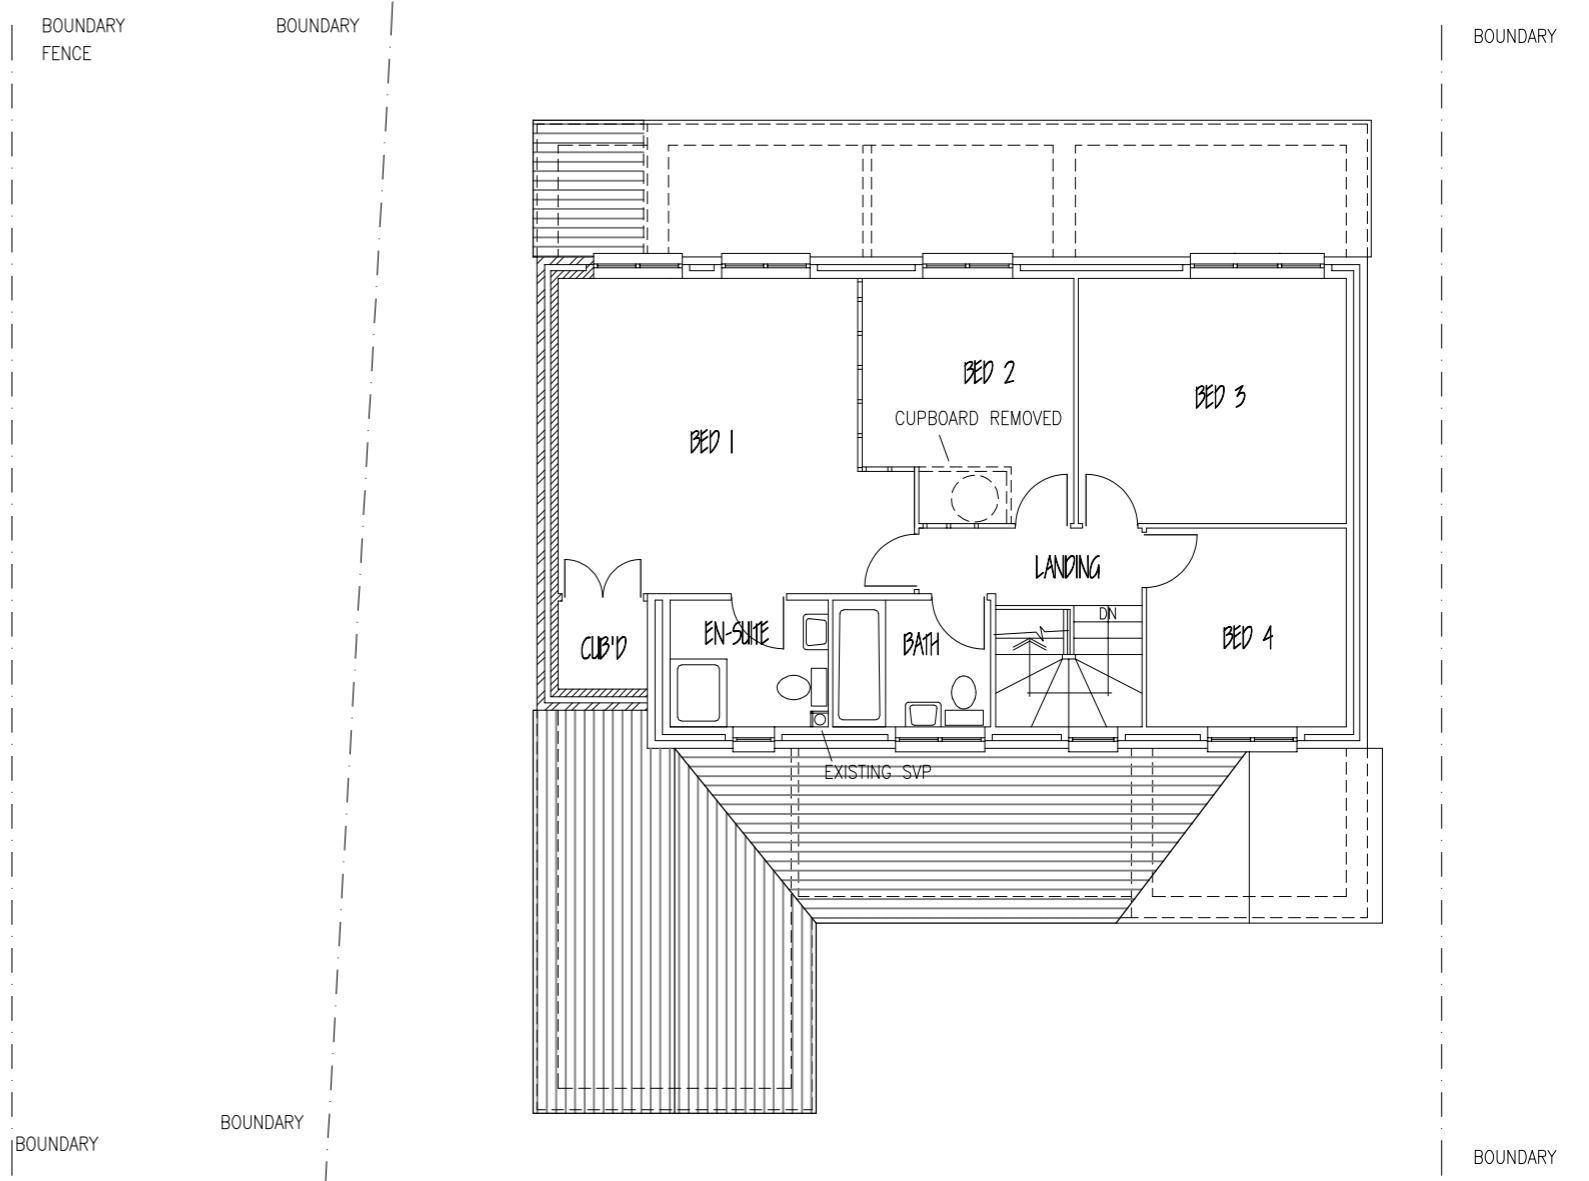

FIRST FLOOR PLAN

NOTES

1. BRICKWORK AND CLADDING WALLS TO MATCH EXISTING
2. TILES TO MATCH EXISTING AND NEW FLAT ROOF
3. DOORS AND WINDOWS TO MATCH EXISTING WITH EQUAL SIGHT LINES WHITE UPVC
4. FOR MATERIALS AND NOTES SEE SEPERATE SPECIFICATION SHEETS
5. ALL DIMENSIONS TO BE CHECKED ON SITE PRIOR TO CONSTRUCTION

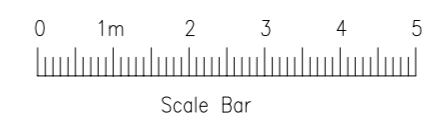

A HERITAGE REVISIONS 21/SEPT/22


CLIENT: [REDACTED]
3 PARKER CLOSE,
LETCWORTH G. C., HERTS, SG6 3RT.

PROPOSED FRONT & REAR SINGLE STOREY
EXTENSIONS TWO STOREY SIDE
(PROPOSED)

SCALE:	1:100 (A3)	DRG No.	22222/04 ^A
--------	------------	---------	-----------------------

BOUNDARY


BOUNDARY

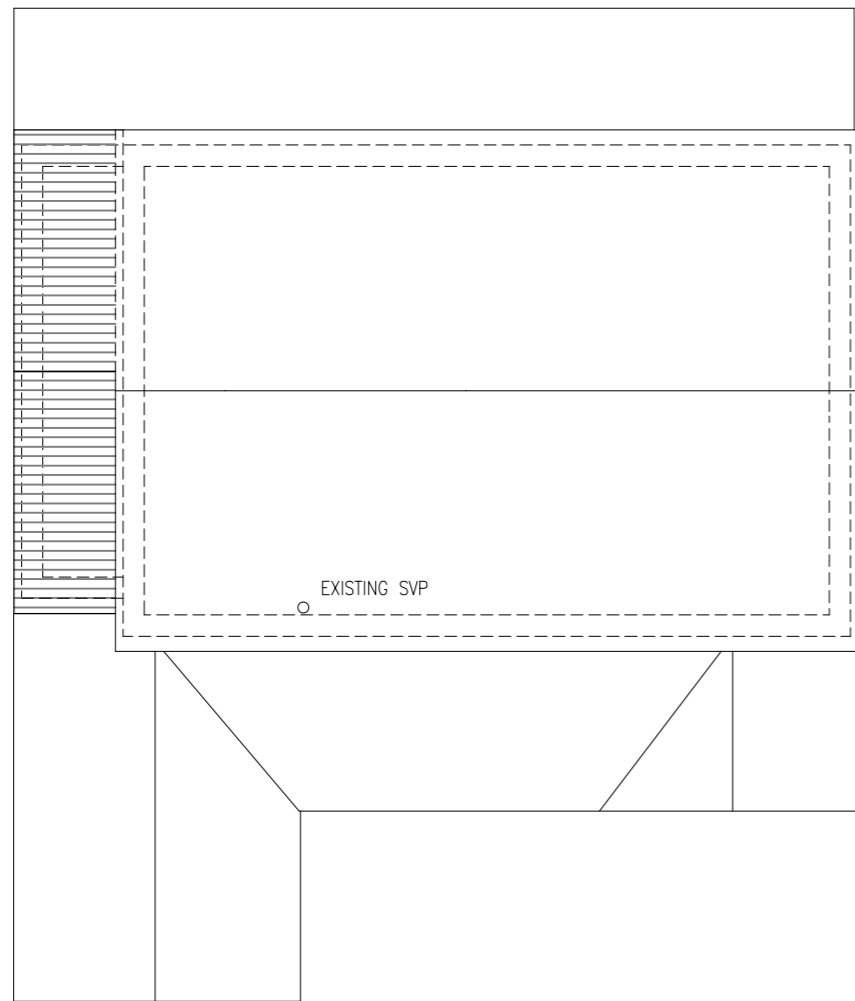


ROOF PLAN

BOUNDARY

BOUNDARY

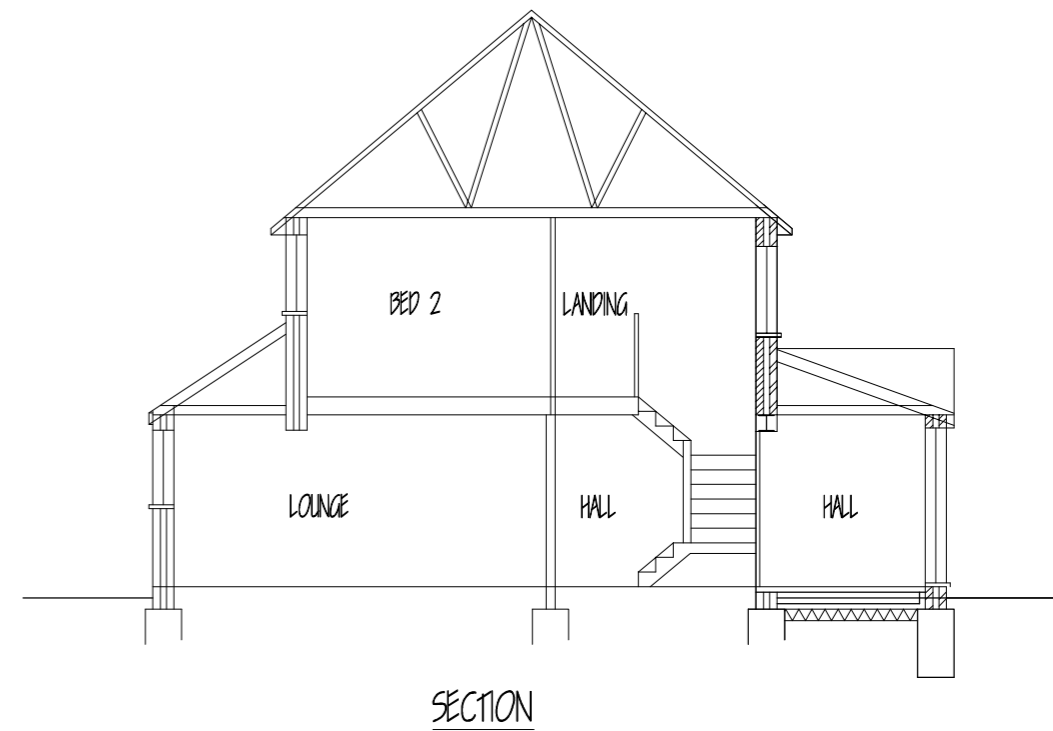

SECTION

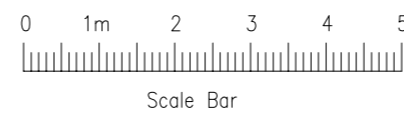

A HERITAGE REVISIONS 21/SEPT/22

CLIENT: [REDACTED]
3 PARKER CLOSE,
LETCWORTH G. C., HERTS, SG6 3RT.

PROPOSED FRONT & REAR SINGLE STOREY
EXTENSIONS TWO STOREY SIDE
(PROPOSED)

SCALE:	1:100 (A3)	DRG No.	22222/05 ^A
--------	------------	---------	-----------------------