


1 Front Elevation - Existing

2 Side 1 Elevation - Existing




Rear Elevation - Existing

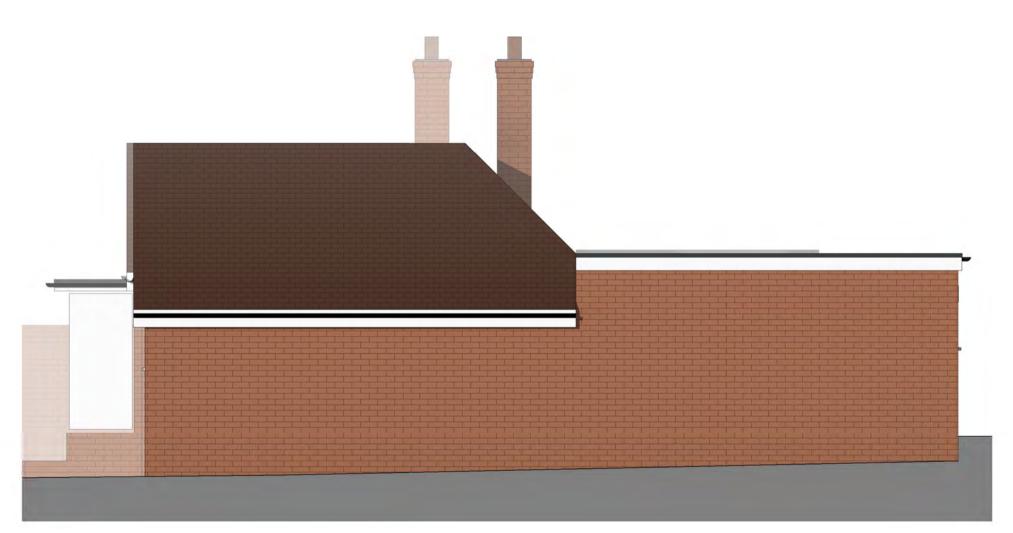

Side 2 Elevation - Existing

1:50

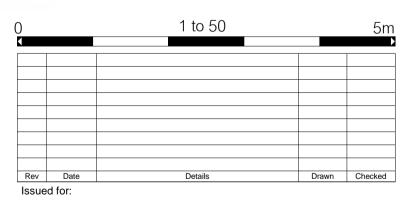

Project/Client:

2 Nevilles Green

Project No:
Project Number


Dwg No:
A101

Rev:


Scale:
1:50 @A1

Drawn By: Date:
Author

Checked By: Date:

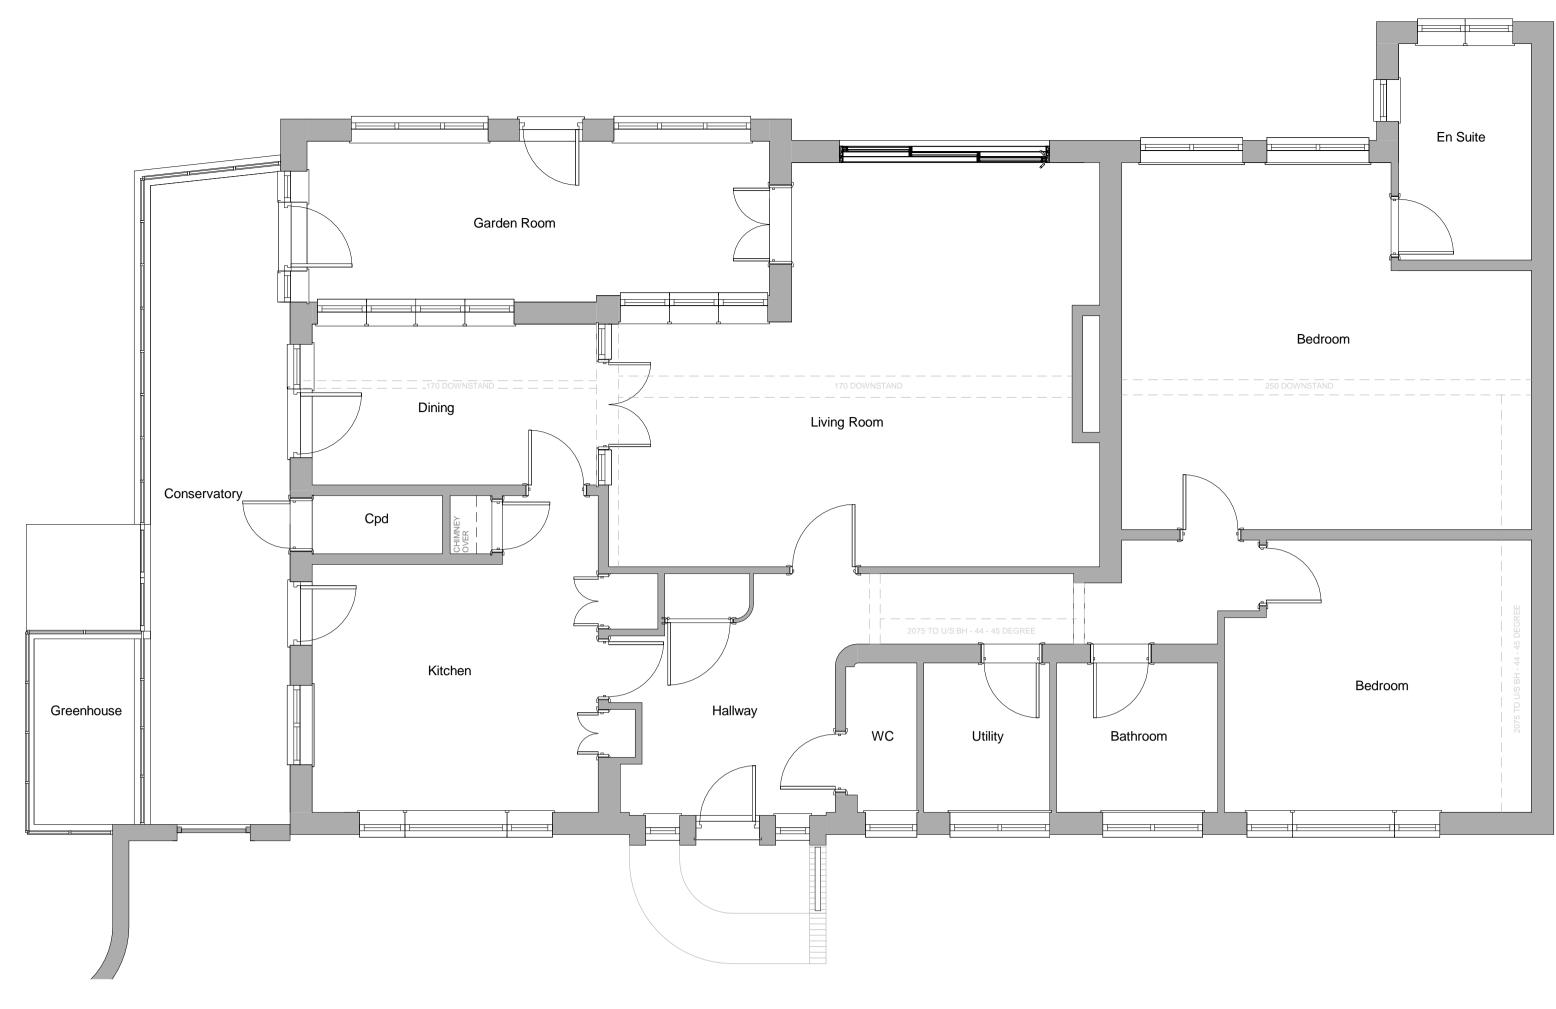

1 Level 0 - Existing
1:50

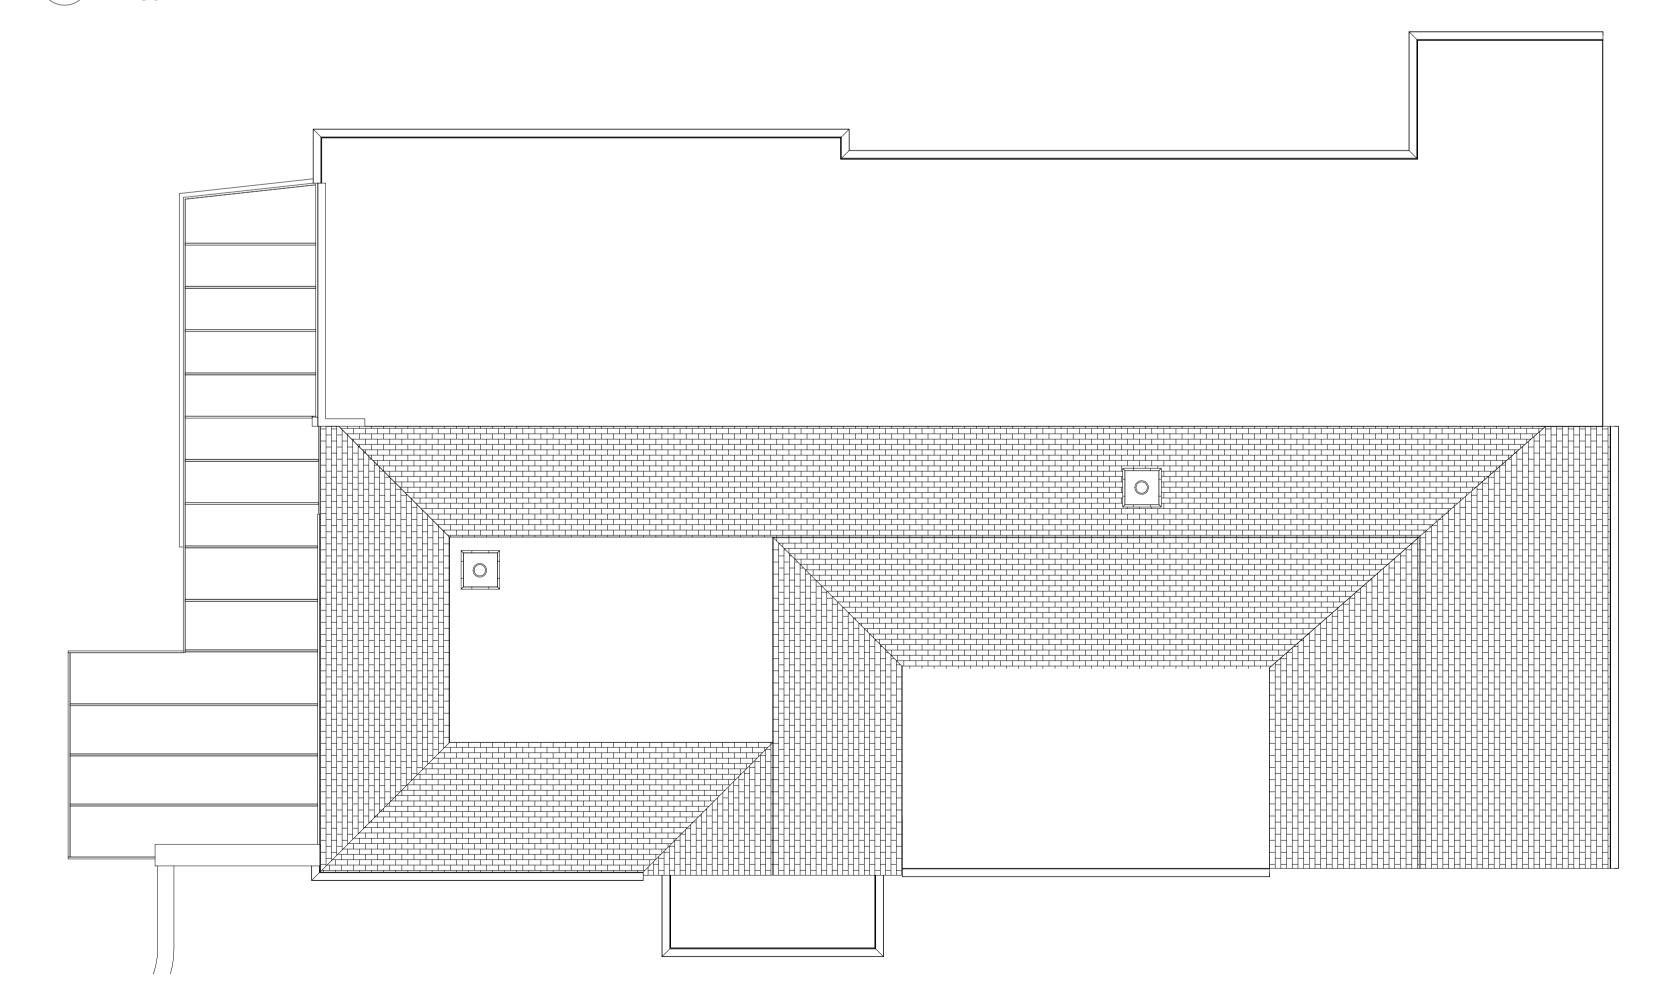

3 RF Level - Existing
1:50

1 to 50



1 Front Elevation - Proposed




2 Side 1 Elevation - Proposed



Rear Elevation - Proposed

1:50

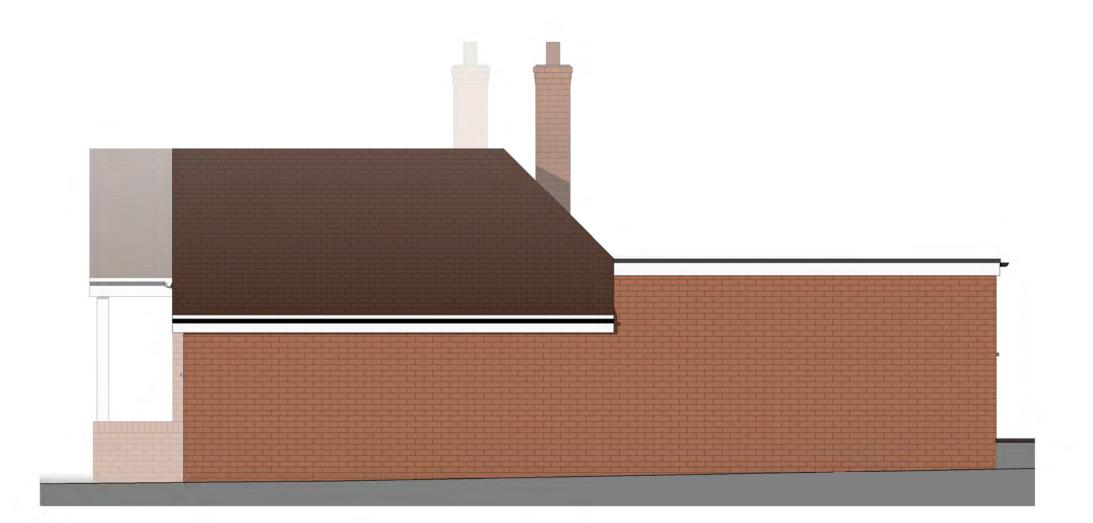


Side 2 Elevation - Proposed

1:50

EXTERNAL MATERIALS: Brickwork to match existing.All contrasting bricks to receive tinting to match original bricwork. External Walls Flat Roof - Existing flat roof replaced with Insulated dark grey GRP membrane. Canopy Roof - Plain tiles to match existing. Canopy Posts - Painted timber. Fascia - White UPVC Windows - White UPVC - White UPVC Doors - Black UPVC Rainwater Goods

)		1 to 50			5r	
\rightarrow						
Rev	Date		Details	Drawn	Checked	

Rev	Date	Details	L	Drawn	Checke
Issued	d for:				
Projec	ct/Client:		Project No:		
Greenways, 2 Nevell's Green			Project Number Dwg No: A106		
Drawii	Drawing:		Scale:		
Dror	aaaad	Elovationa	1 : 50	@	A1
Proposed		Elevations	Drawn By:	Da	te:
			Author		
			Checked By:	Da	te:
			Checker		

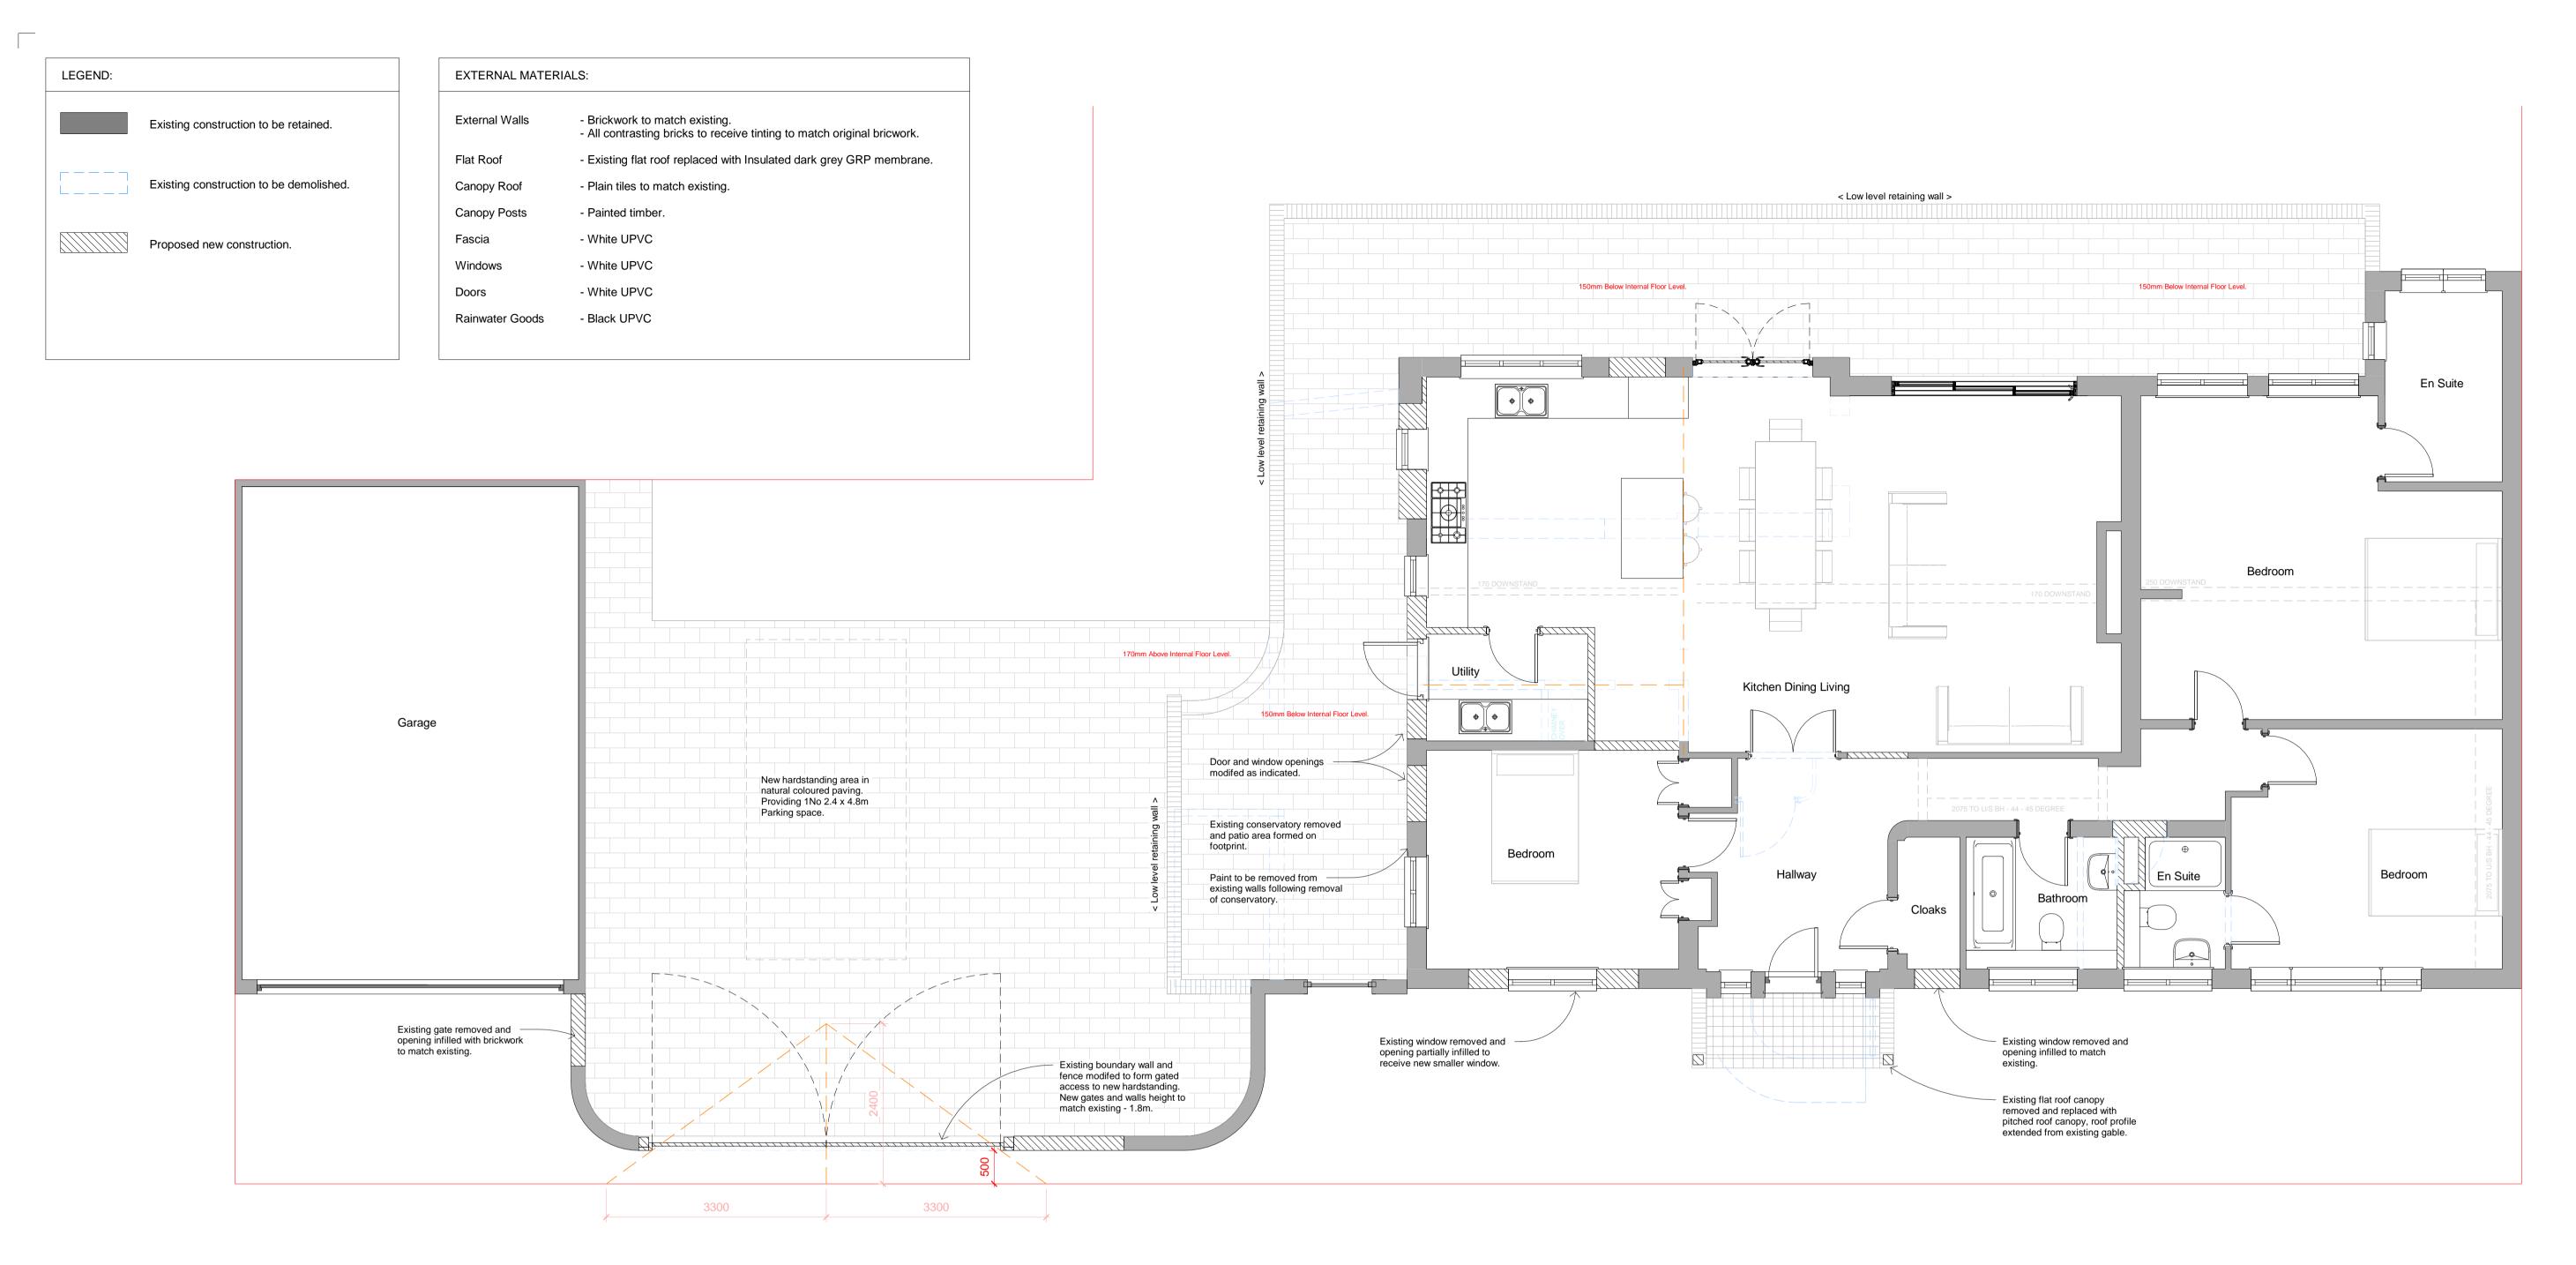

Level 0 - Proposed Ground Floor Plan

1:50



