
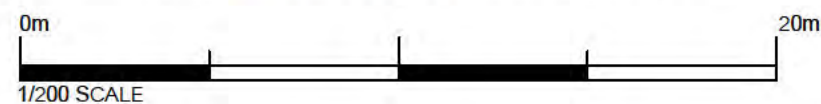


PROPOSED BLOCK PLAN @ 1 TO 200

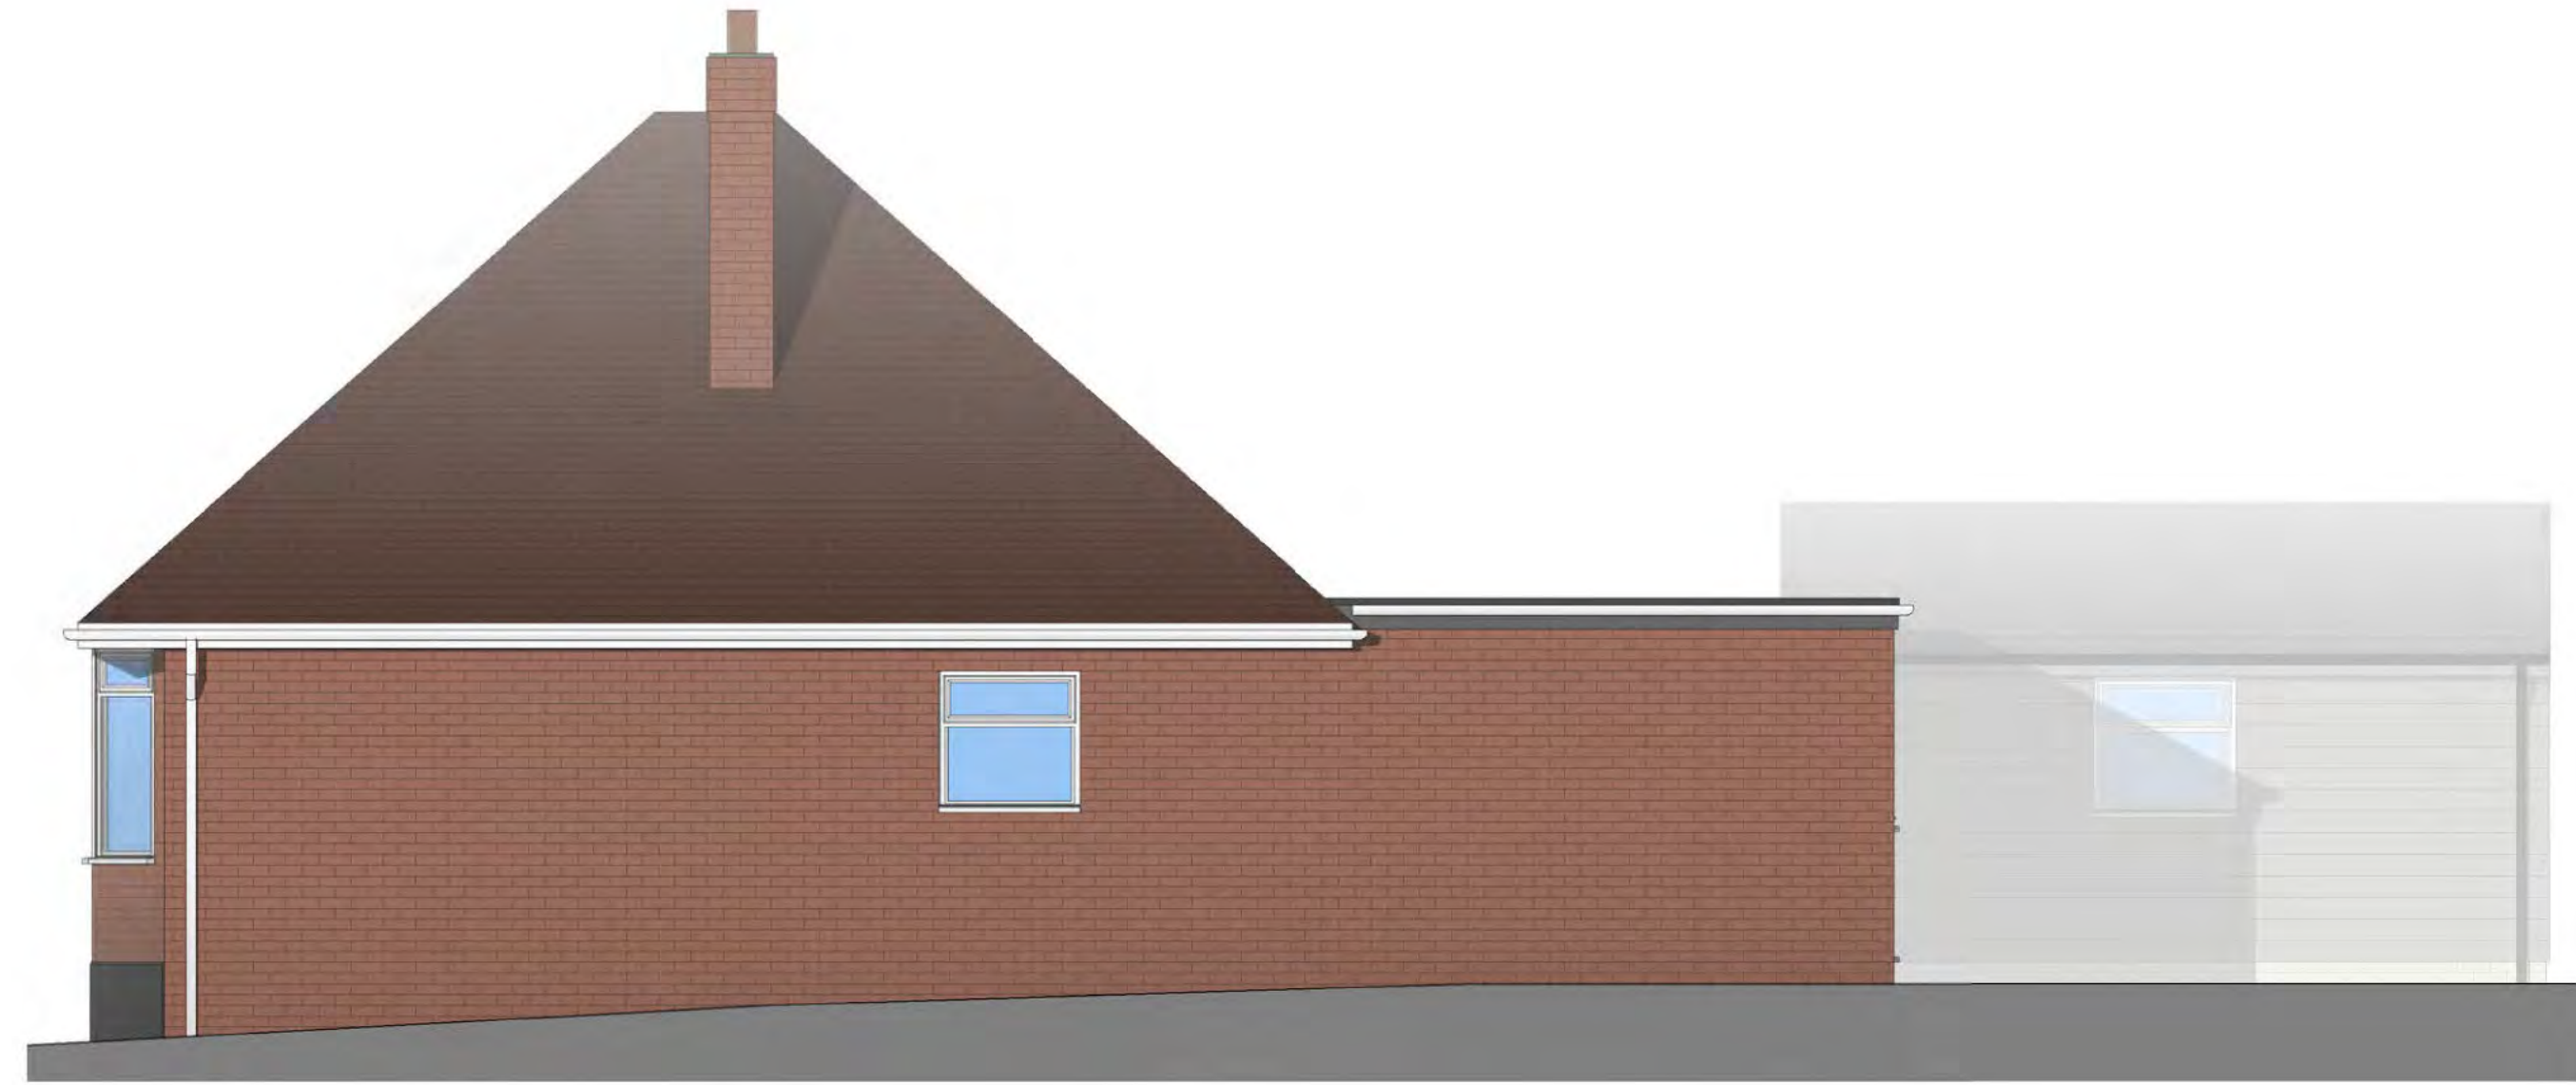

SITE LOCATION PLAN @ 1 TO 1250

Rev.	Date	Details	Drawn	Checked
Issued for:				
PLANNING				
Project/Client:			Project No:	
Proposed Extension				
44 Runnalow			Dwg No:	Rev:
			A010	
			Scale:	
			As Indicated at A1	
Drawing:			North:	
Site & Location Plans			Drawn By:	Date:
			Checked By:	Date:

[illegible]

Issued for:

Project/Client:

44 Runnalow

Drawing:

Existing Elevations

Project No:
Project Number

Dwg No:
A101

Rev:


Dwg No:

Rev:


Scale:
1 : 50 @A1

Drawn By: Date:

Checked By: Date:

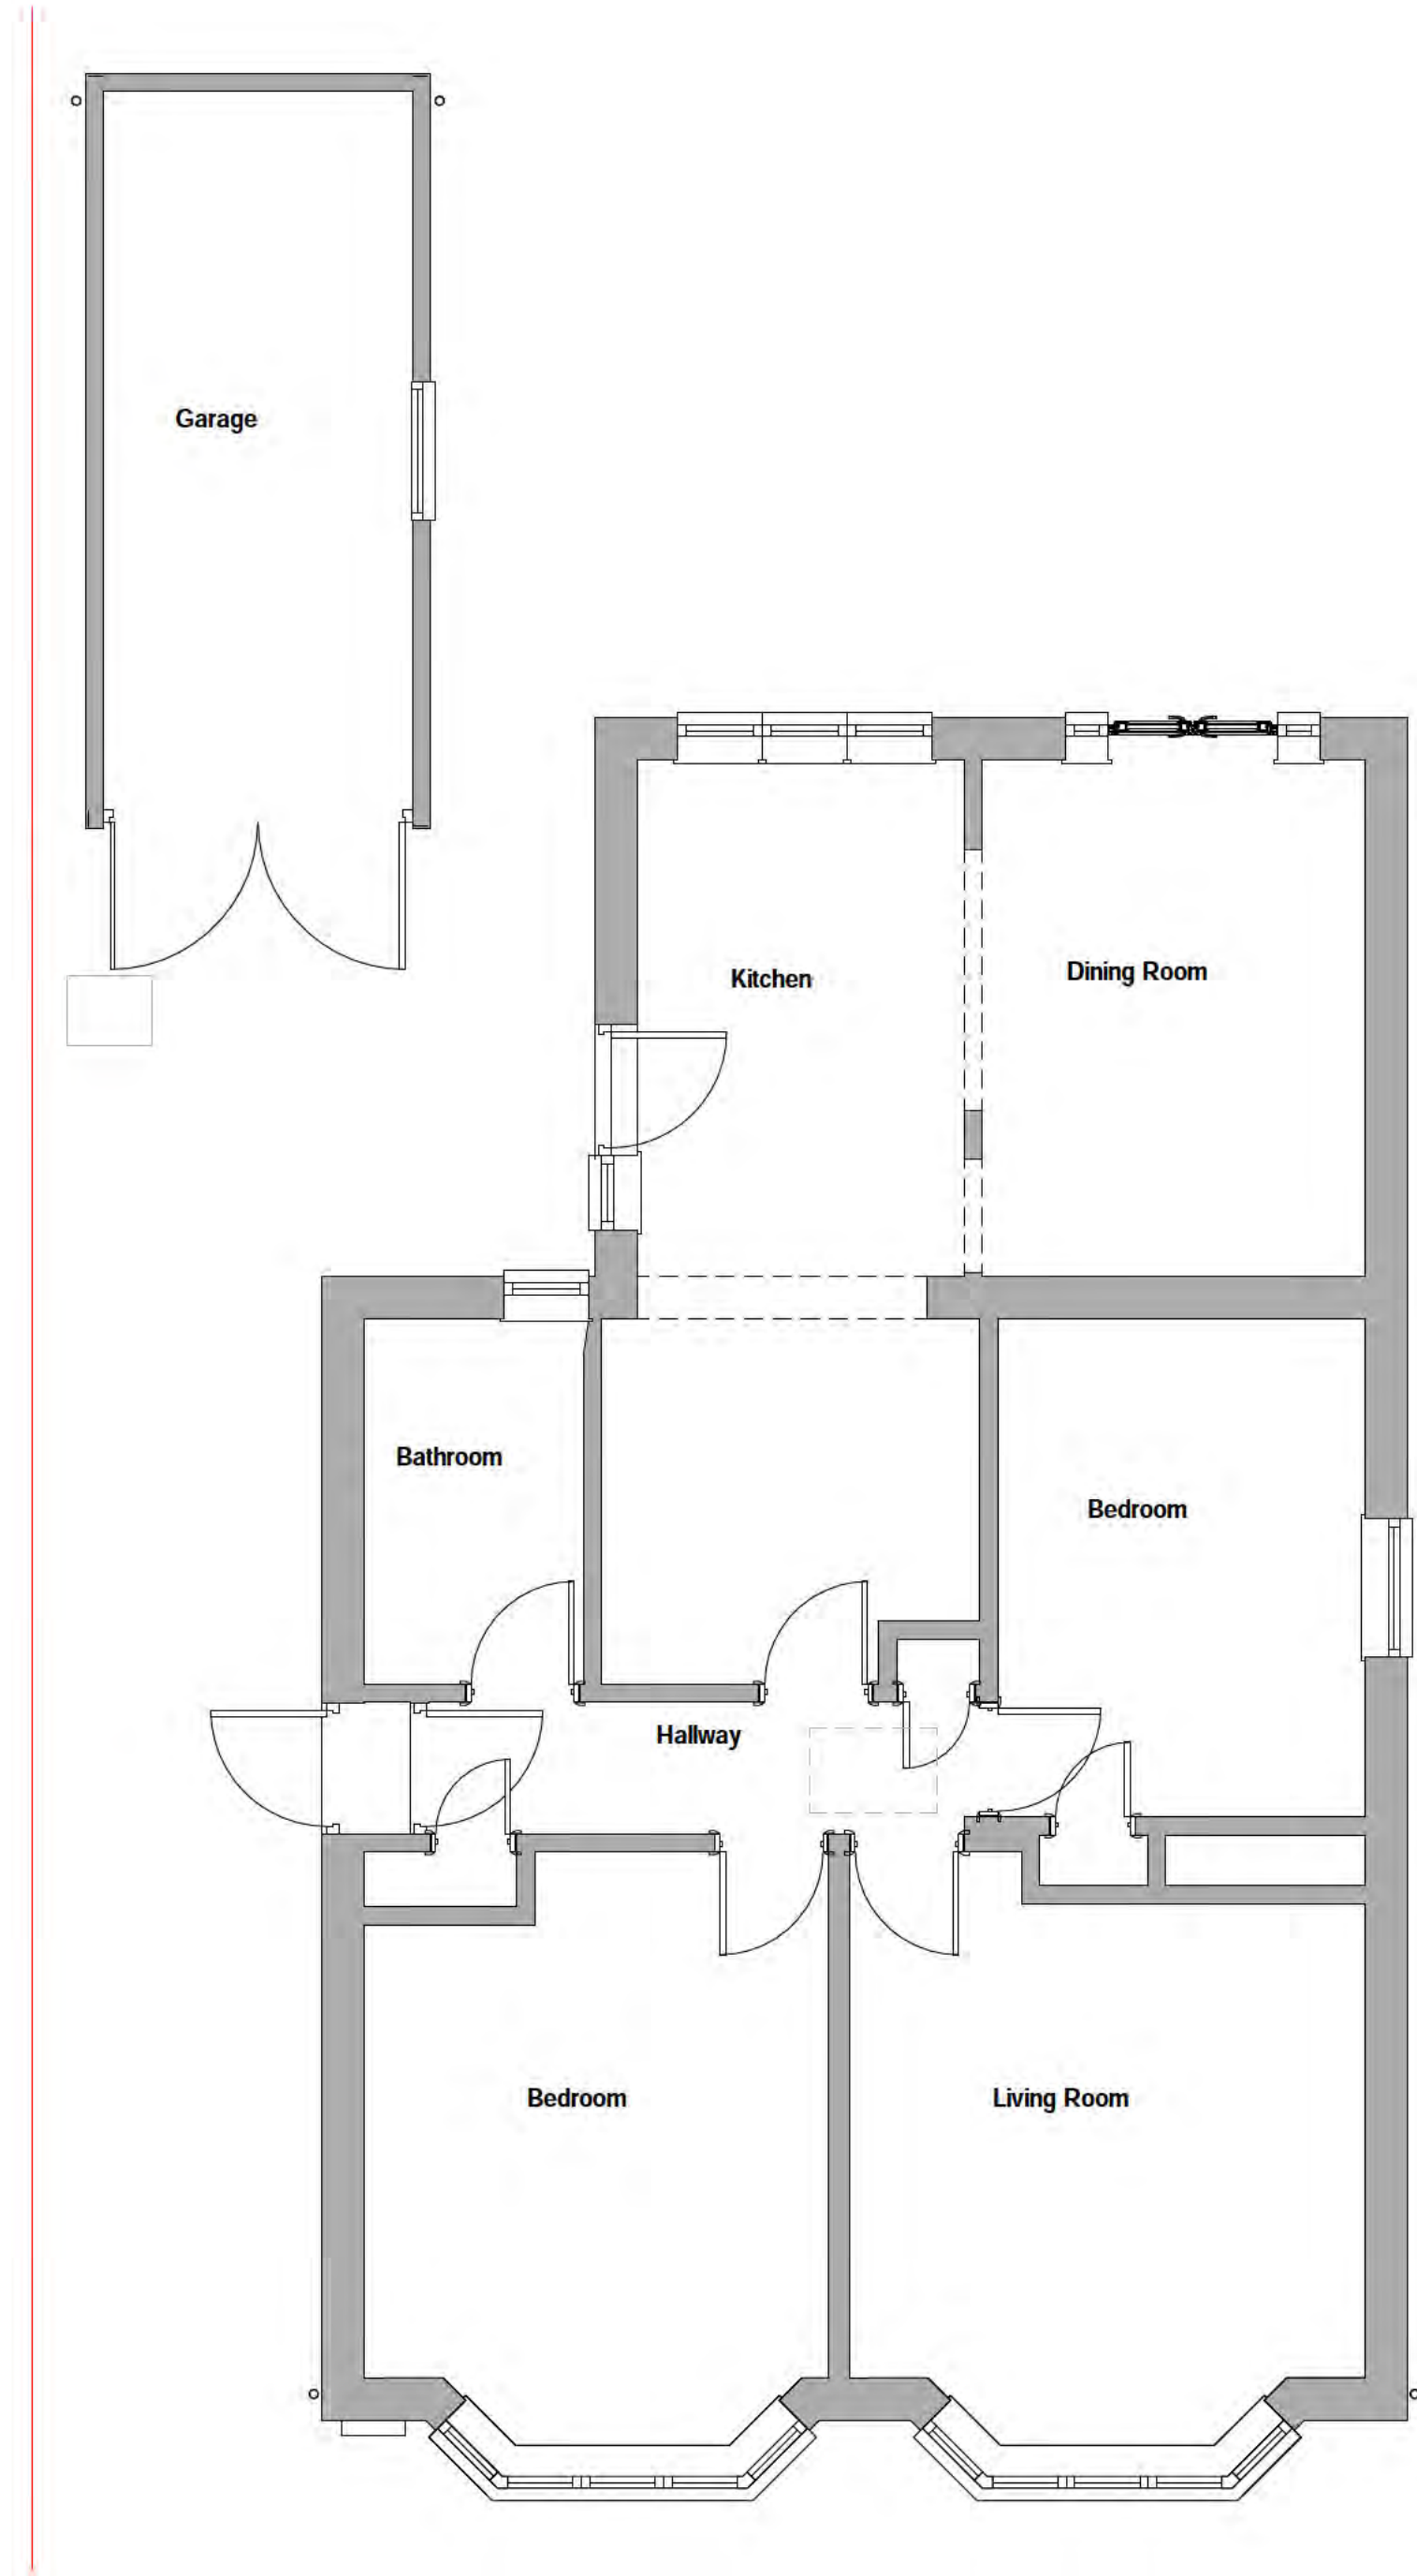

1 Existing Ground Floor Plan
1 : 50

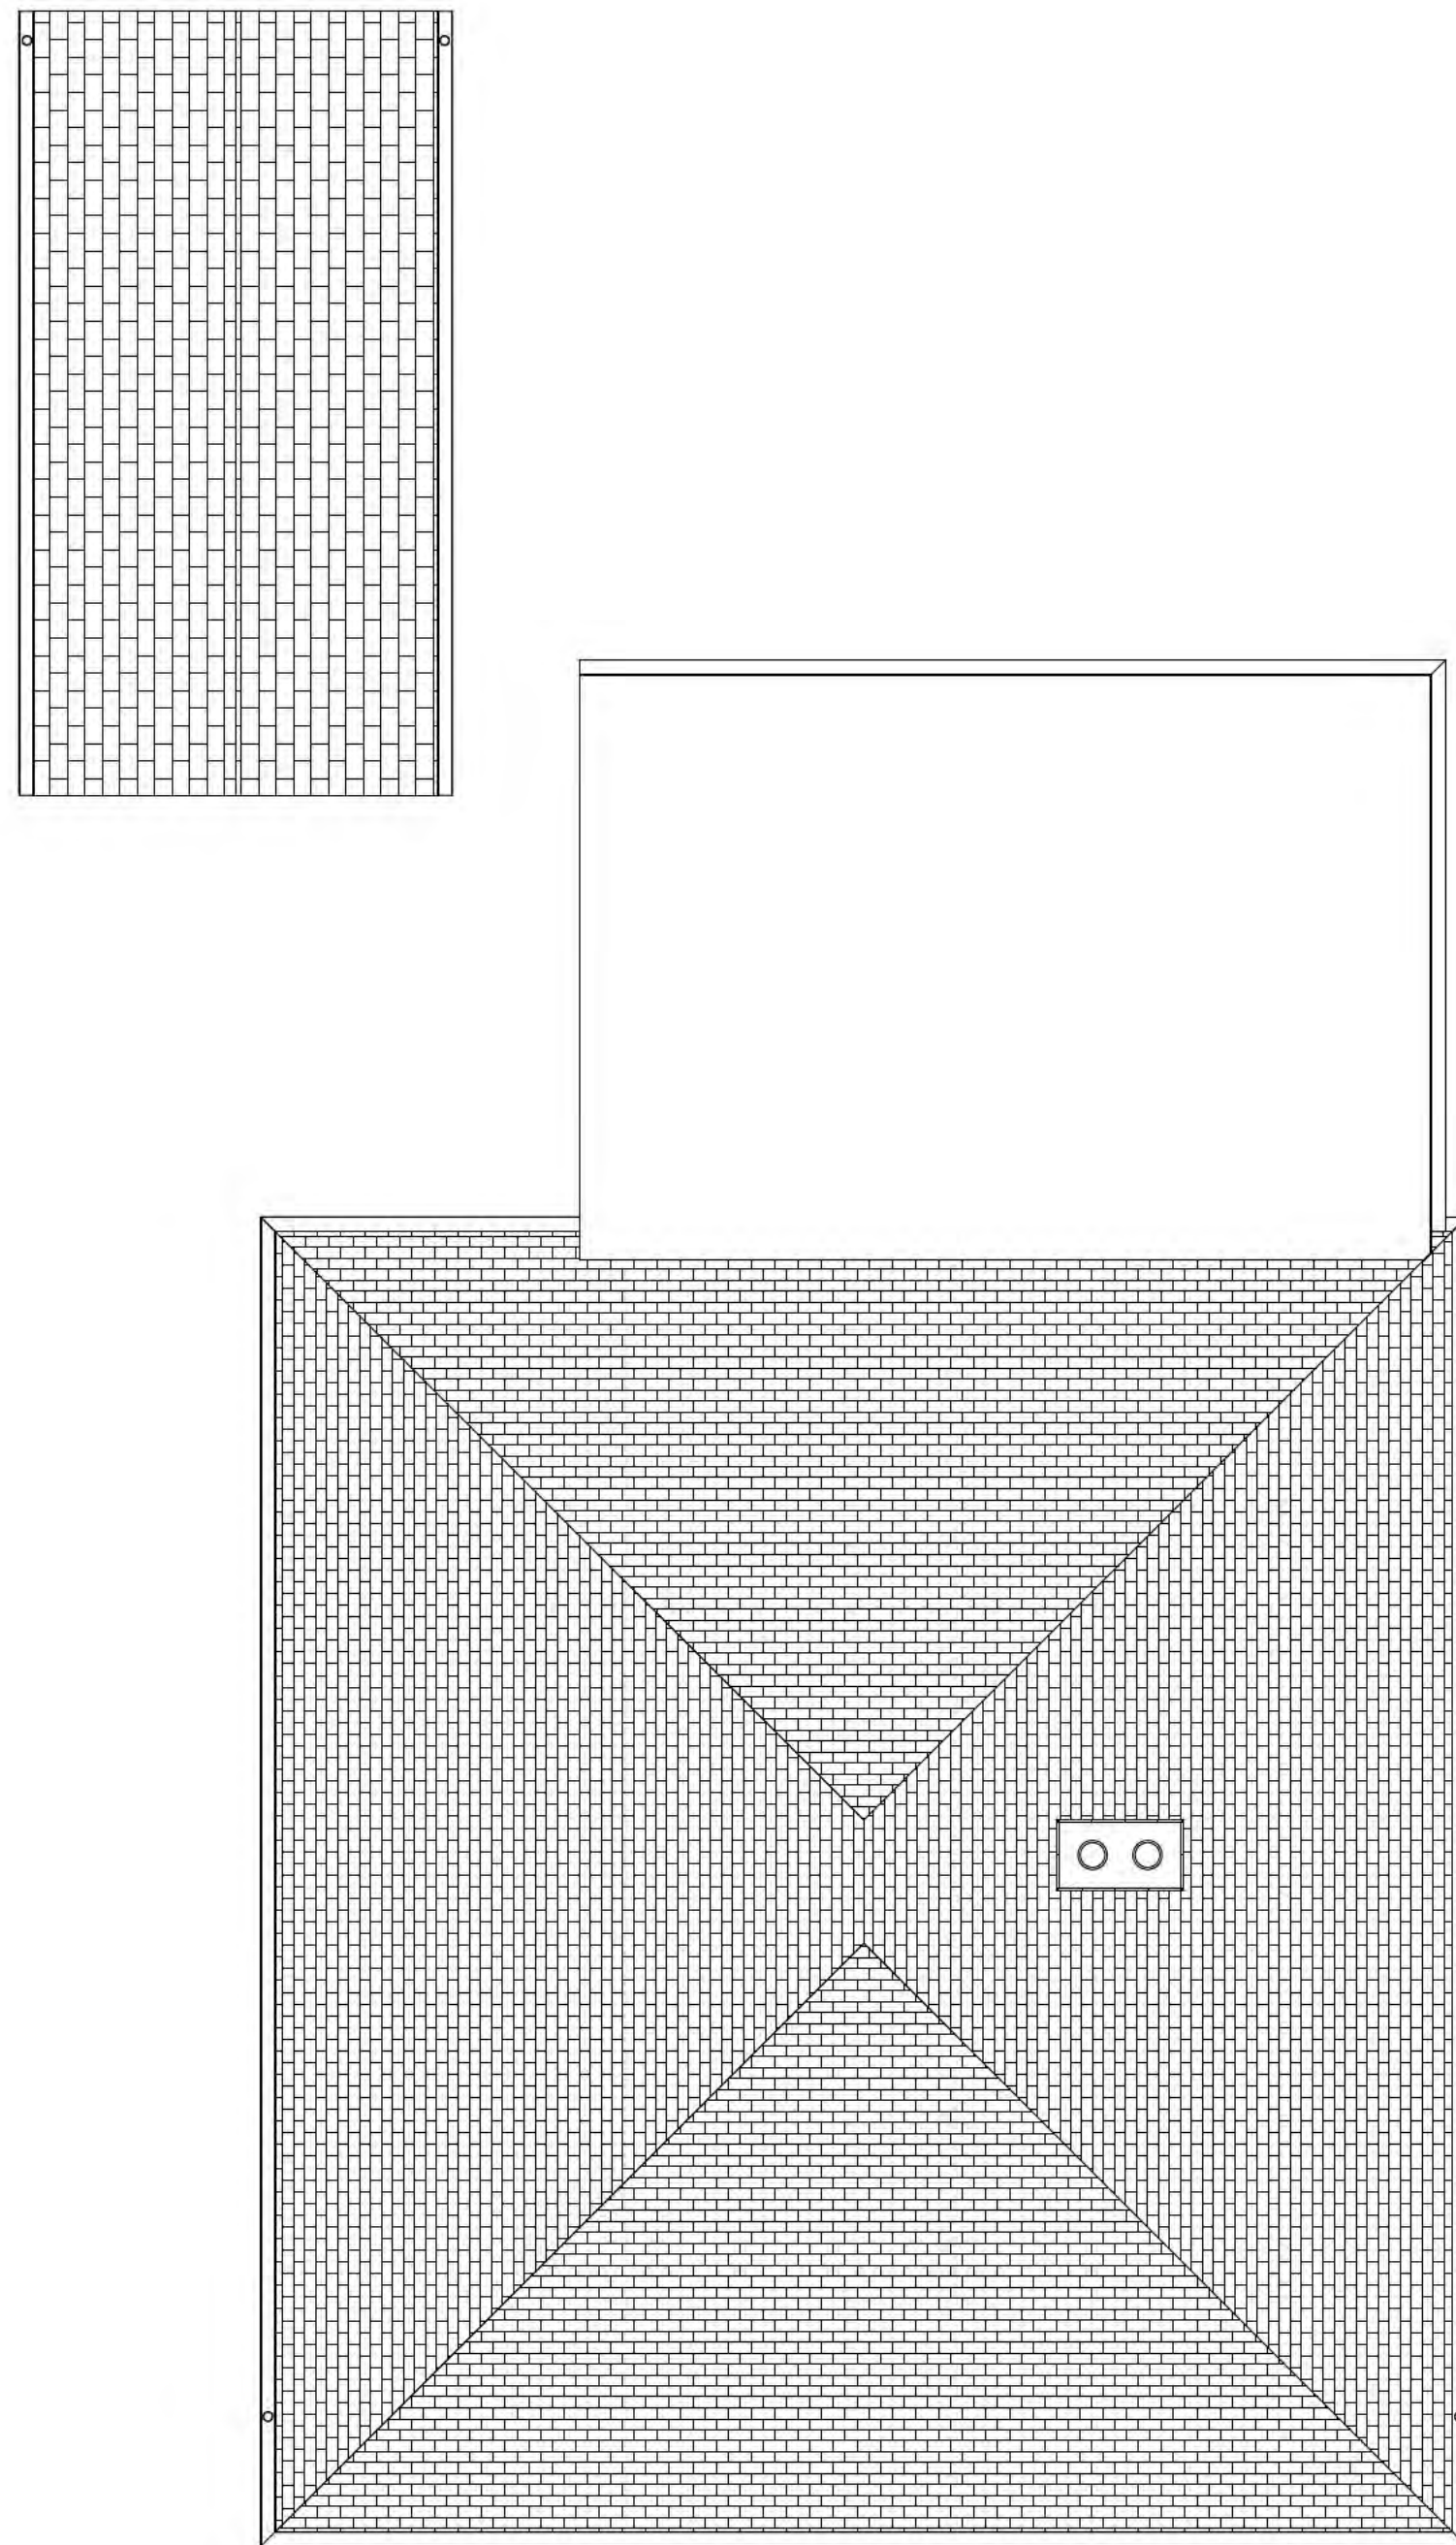

2 Existing Roof Plan
1 : 50

0		1 to 50		5m
Rev	Date	Details	Drawn	Checked

Issued for:

Project/Client:		Project No:	
44 Runnalow		Project Number	
		Dwg No:	
		A100	
		Rev:	
Drawing:		Scale:	
Existing Plans		1 : 50 @A1	
		Drawn By:	Date:
		Author	
		Checked By:	Date:
		Checker	



1 Front Elevation - Proposed
1 : 50



2 Side 01 Elevation - Proposed
1 : 50



3 Rear Elevation - Proposed
1 : 50





4 Side 02 Elevation - Proposed
1 : 50

EXTERNAL MATERIALS:	
External Walls	- Facing Brick to match existing.
Flat Roof	- Dark Grey EPDM membrane.
Fascia	- UPVC to match existing.
Windows	- UPVC to match existing.
Rooflight	- Roofmaker or similar flat glass.
Doors	- UPVC
Bifold Doors	- Powder coated aluminium.
Rainwater Goods	- White UPVC to match existing.

0		1 to 50	5m
1	07.02.23	Updated following client meeting.	
Rev	Date	Details	Drawn Checked

Issued for:		Project No:	Project Number
44 Runnalow		Dwg No:	A106
		Rev:	1
Drawing:		Scale:	1 : 50 @A1
Proposed Elevations		Drawn By:	Author
		Checked By:	Checker
		Date:	

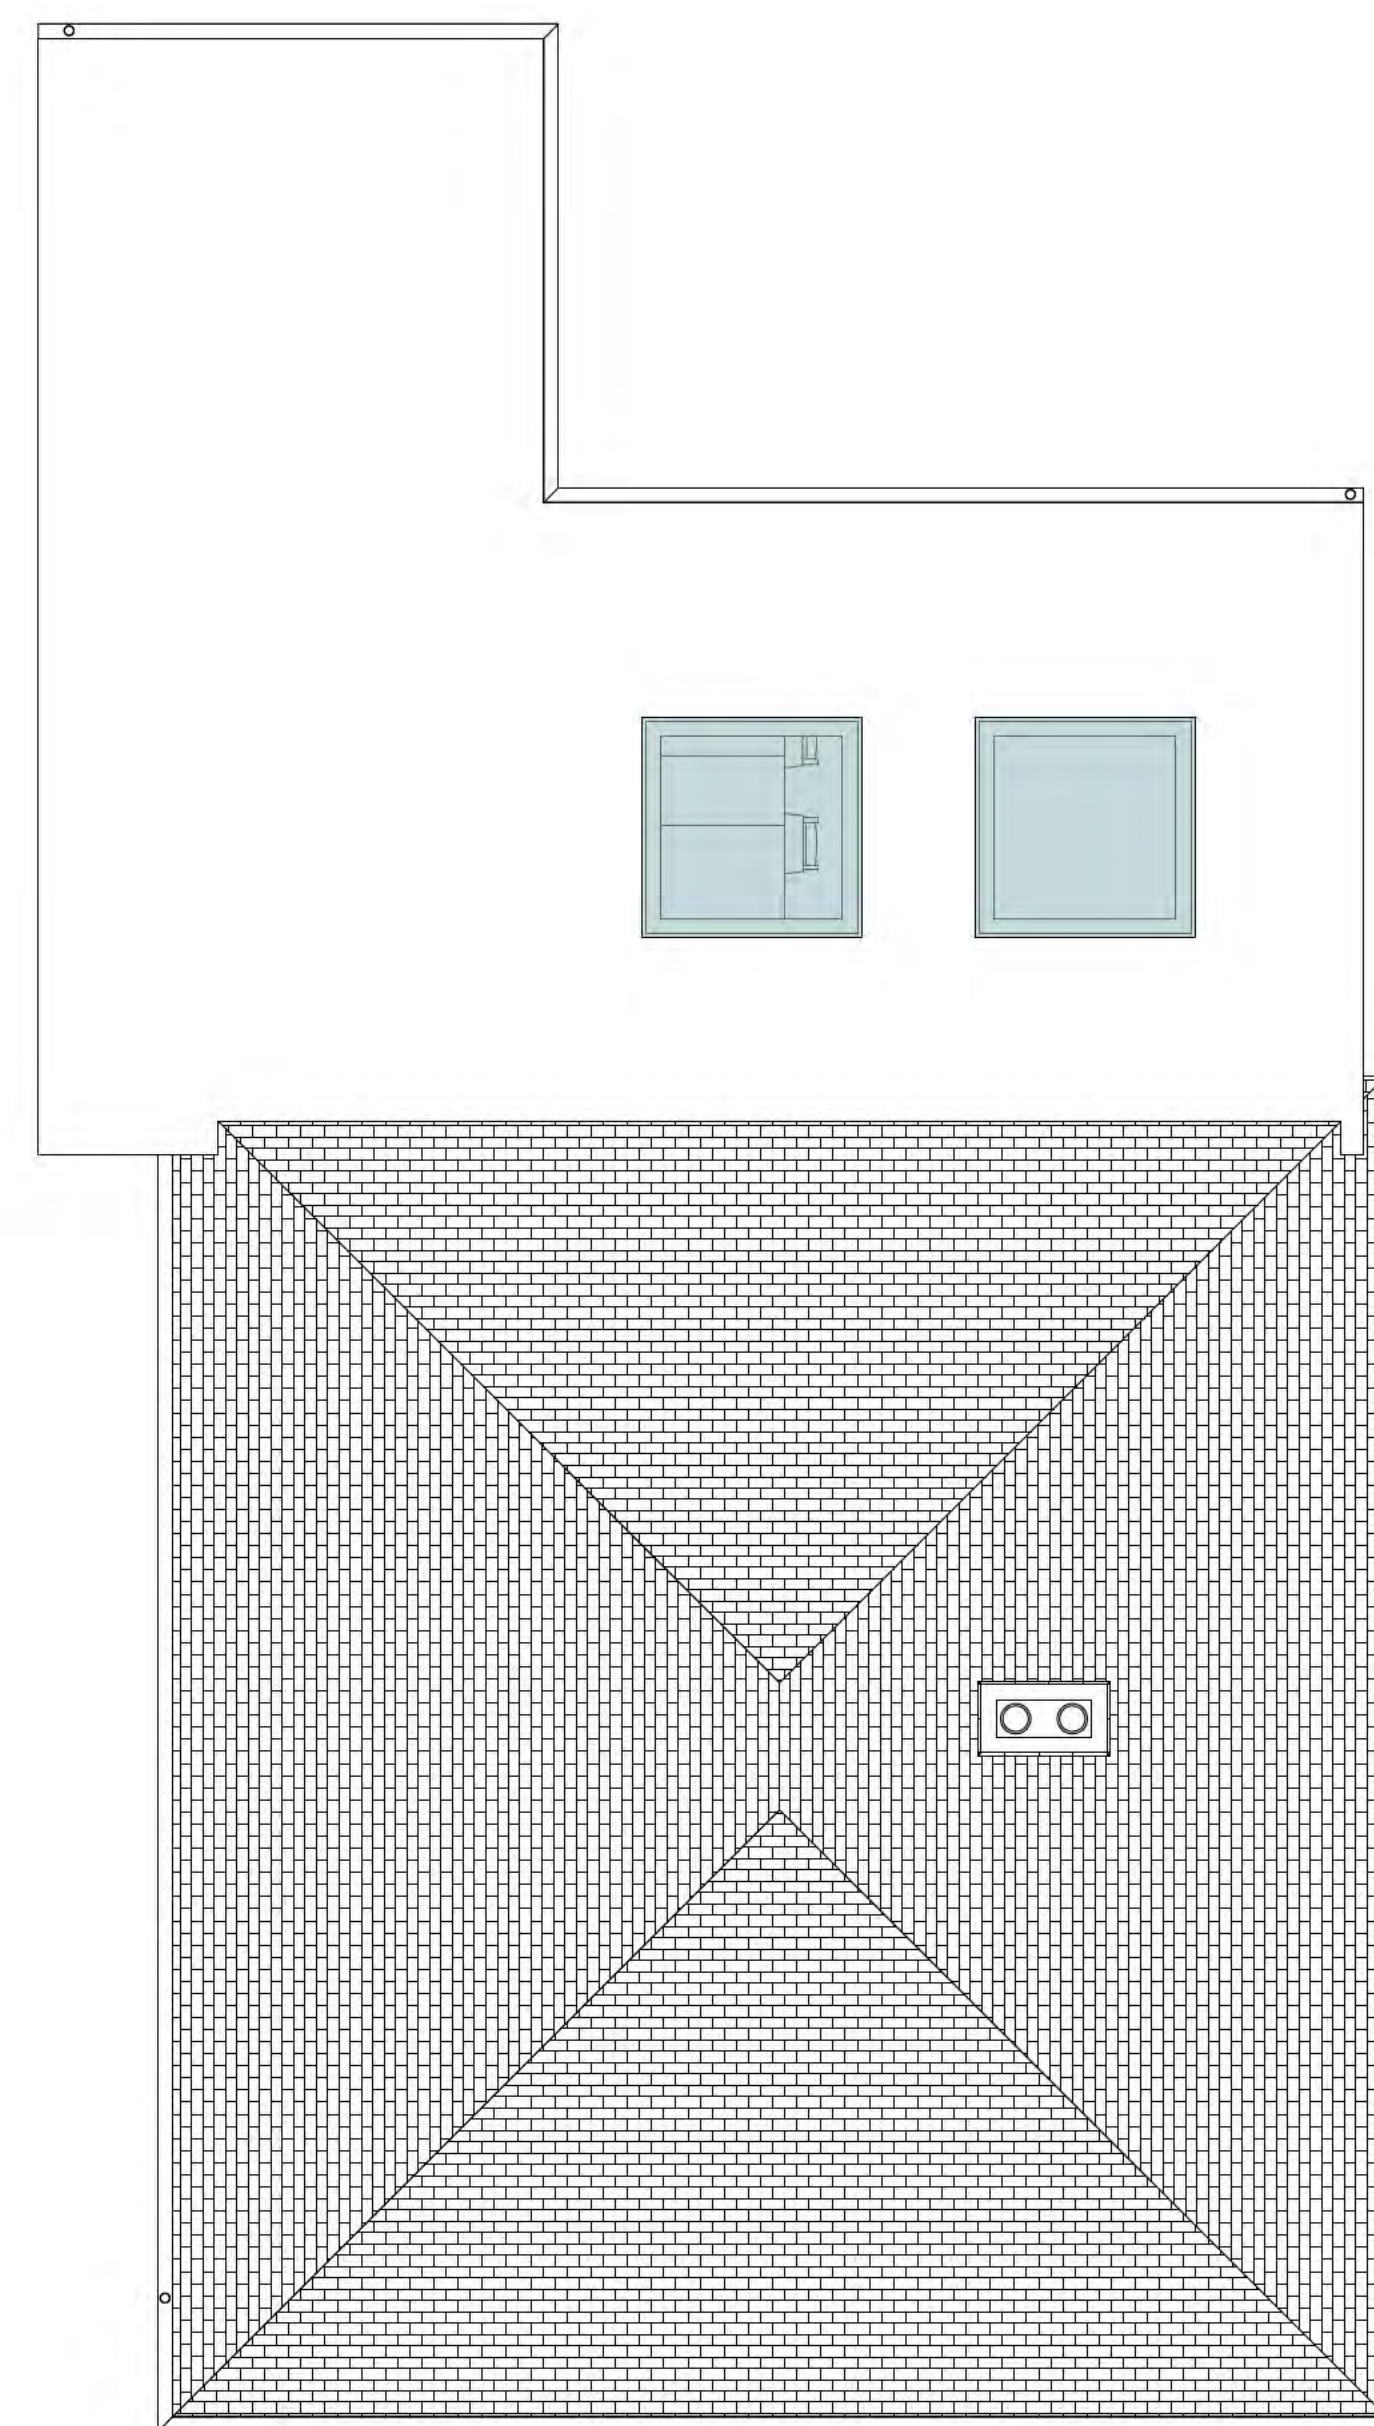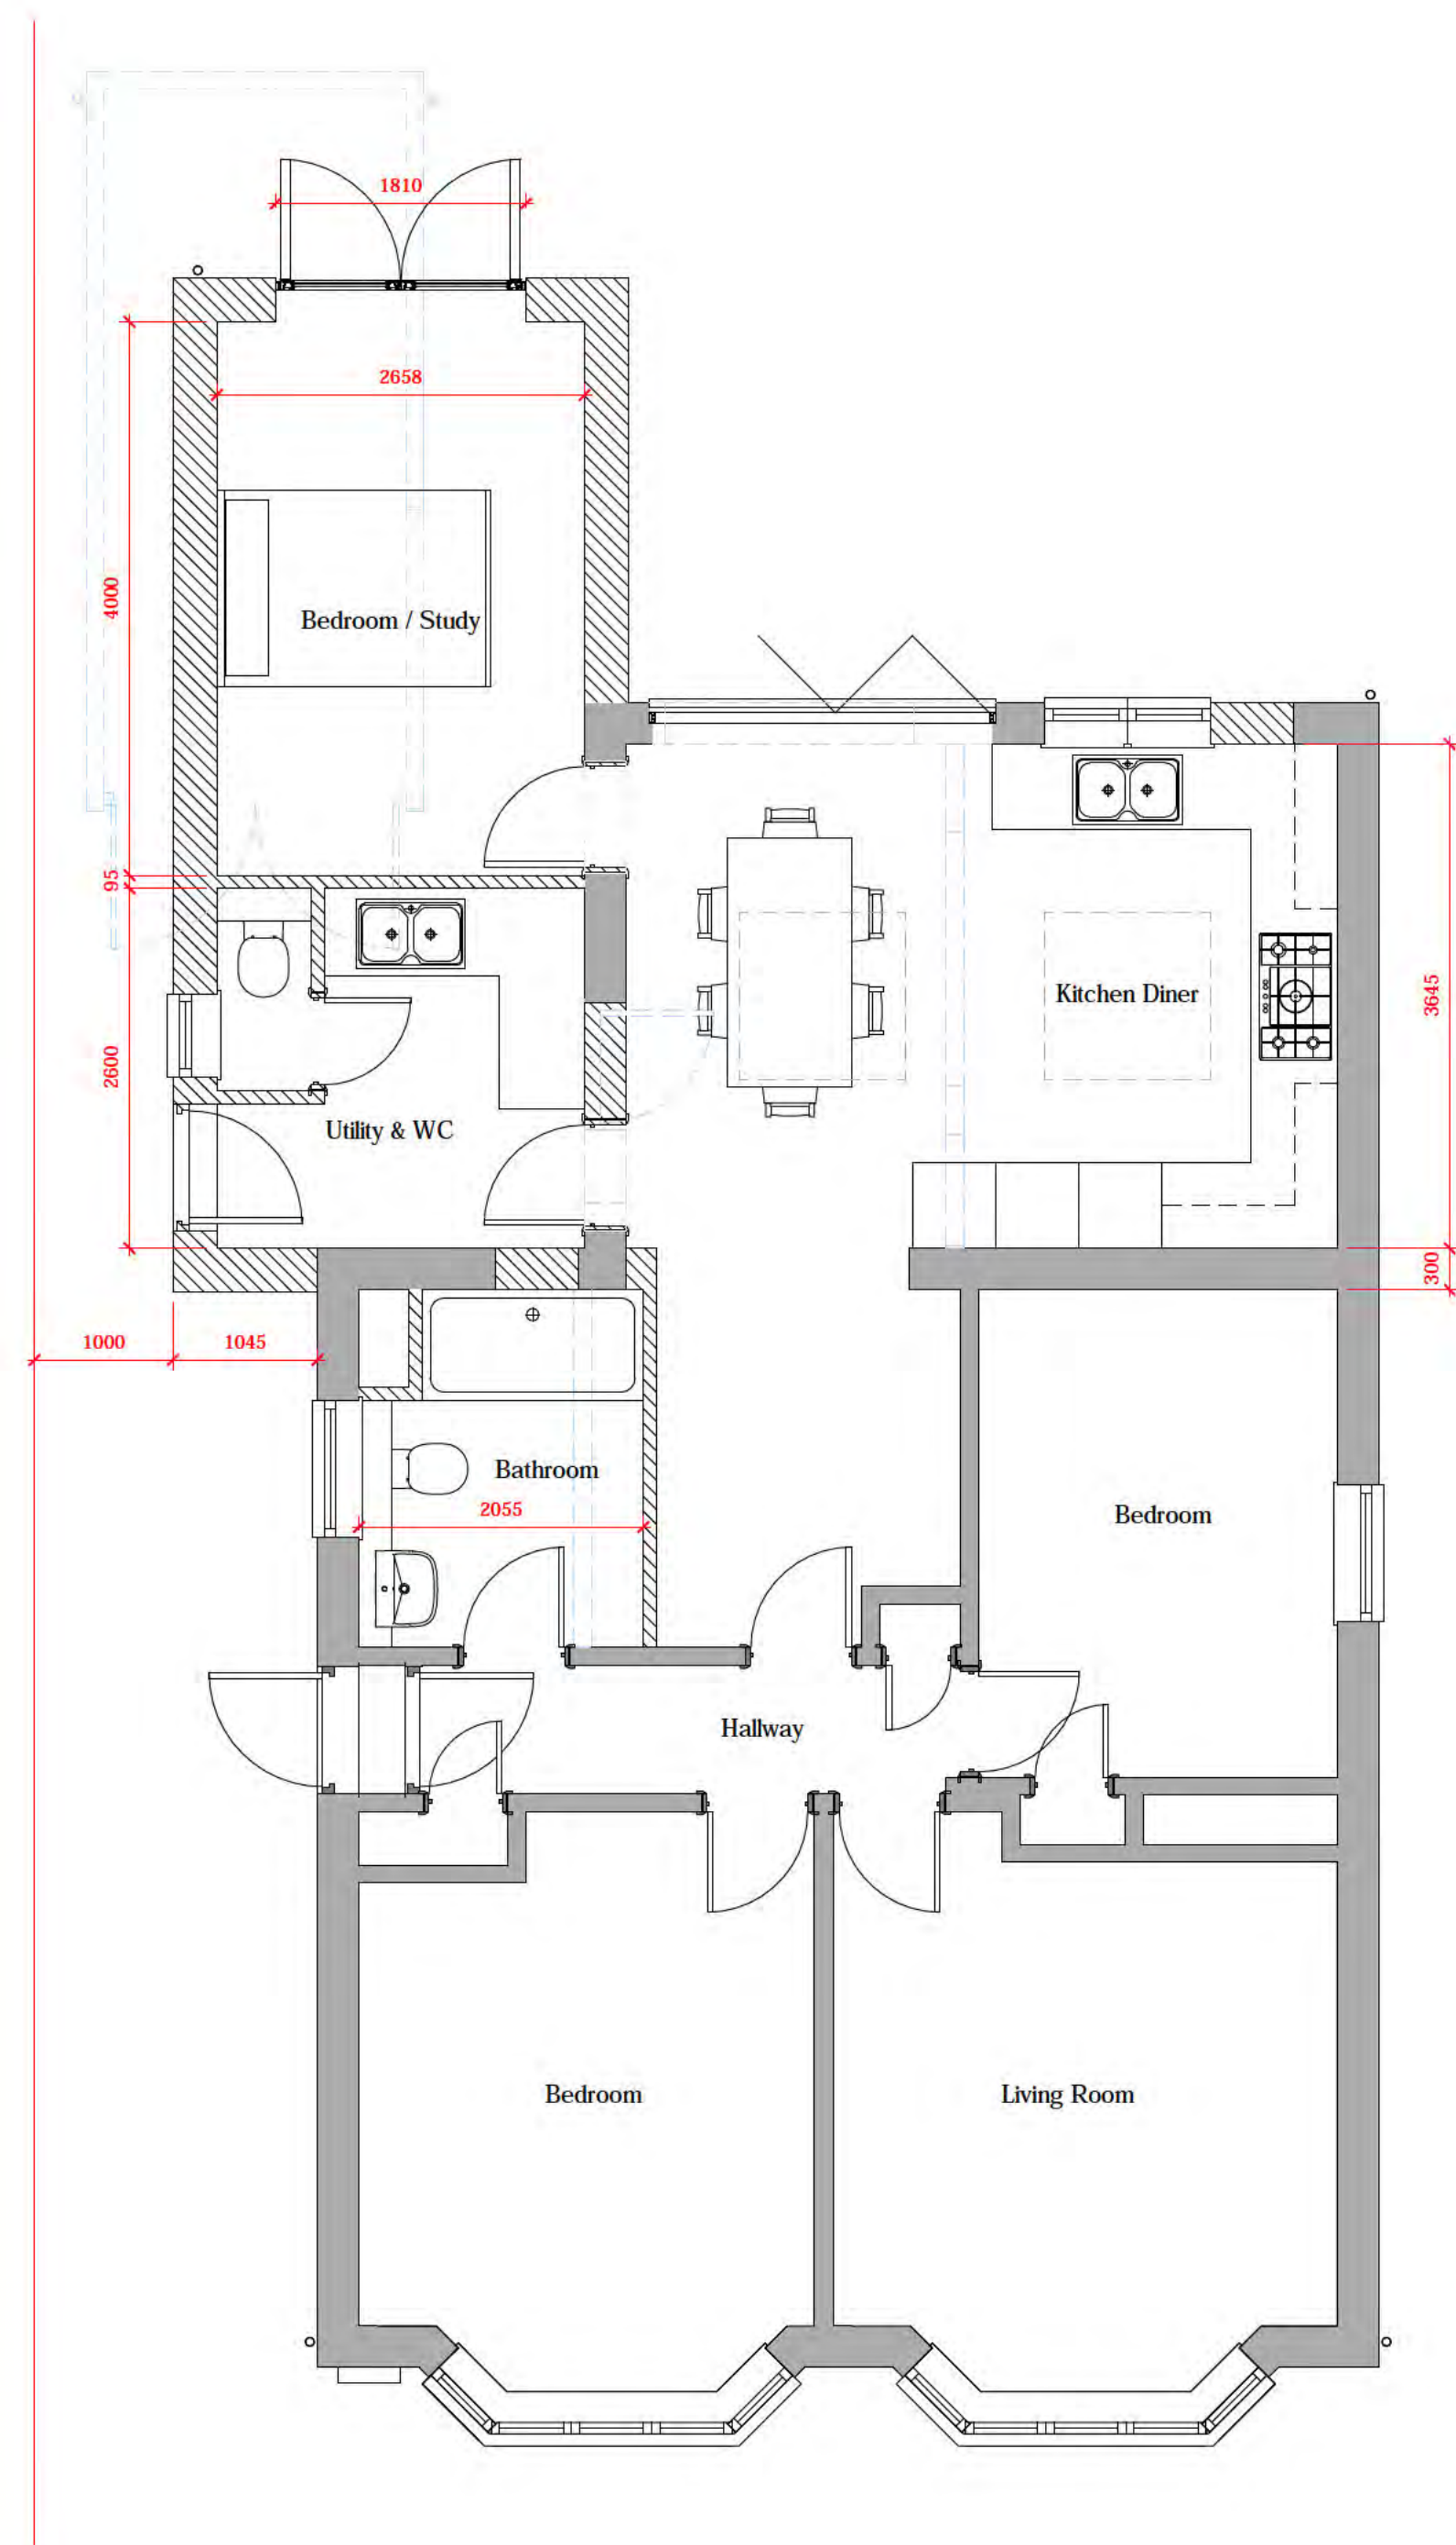


0	1 to 50				5m
1	07.02.23	Updated following client meeting.			
Rev	Date	Details			Drawn Checked

Project/Client:	Project No:
44 Runnalow	Project Number
	Dwg No:
	A105
	Rev:
	1
Drawing:	Scale:
Proposed Plans	1 : 50 @ A1
	Drawn By:
	Author
	Date:
	Checked By:
	Date:
	Checker

Garden Office: 44 RUNNALOW


Top elevation

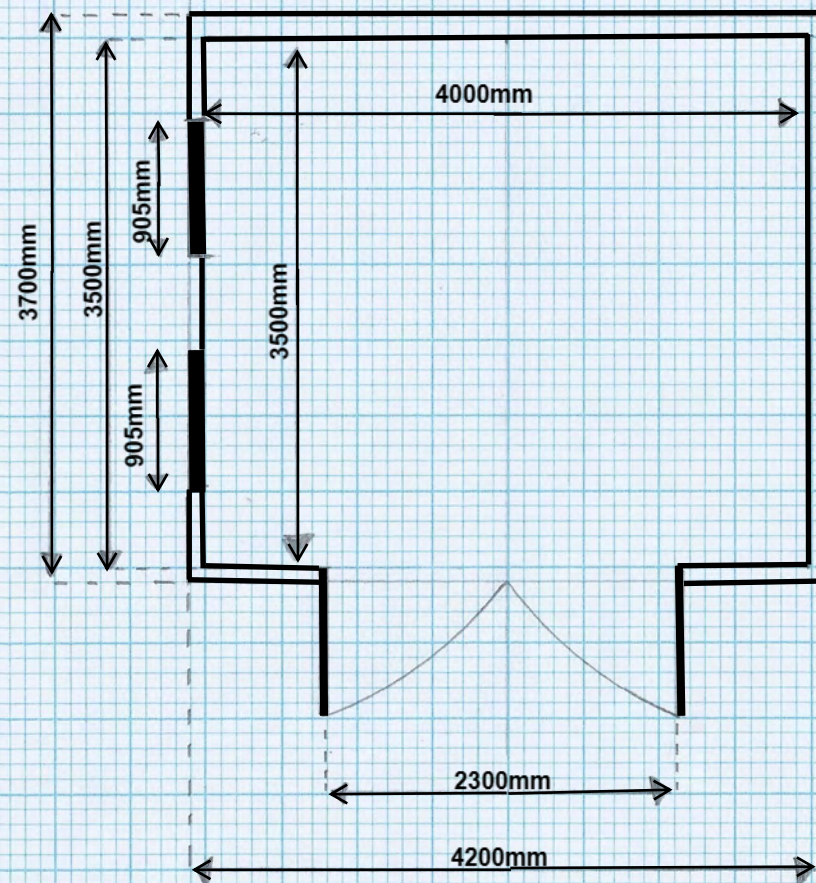


SCALE 1:50

GARDEN OFFICE: 44 RUNNALOW


LEFT-SIDE ELEVATION

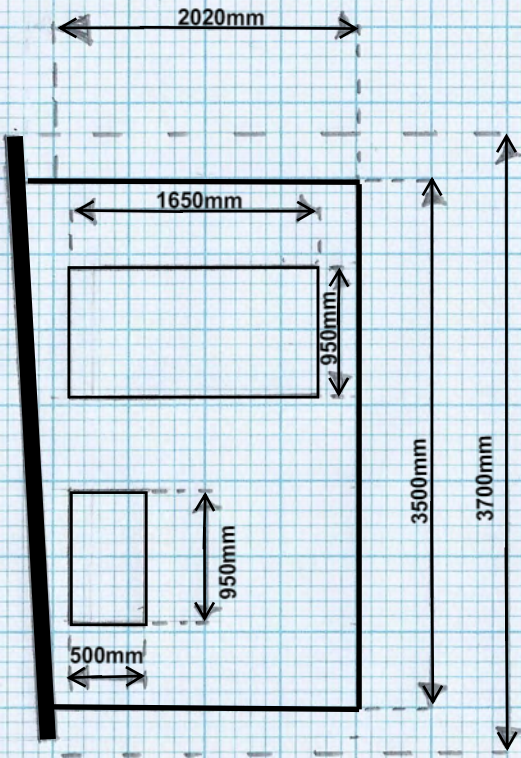

REAR ELEVATION

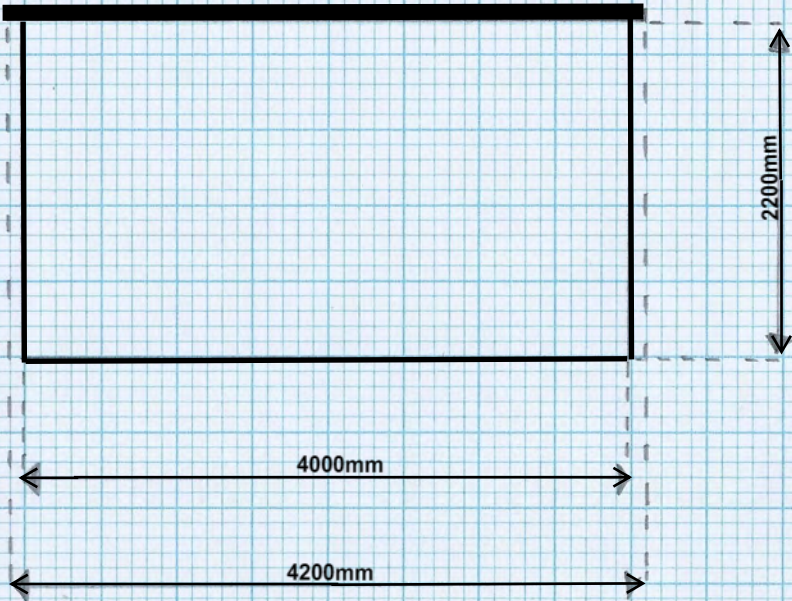


FRONT ELEVATION

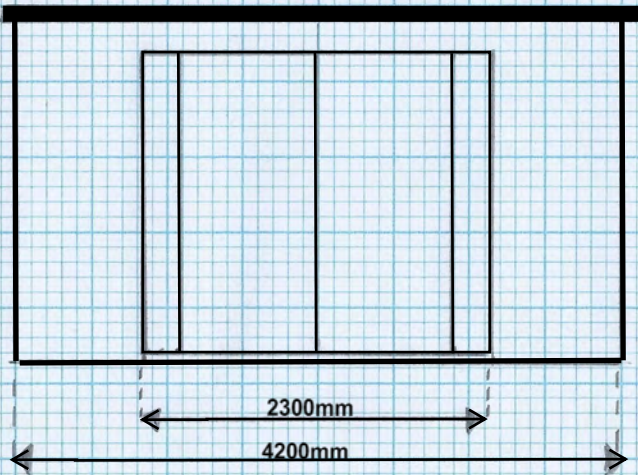

Materials: redwood cladding
Front cladding: redwood slats
Left cladding: redwood
Right cladding: redwood
Rear cladding: redwood

RIGHT-SIDE ELEVATION

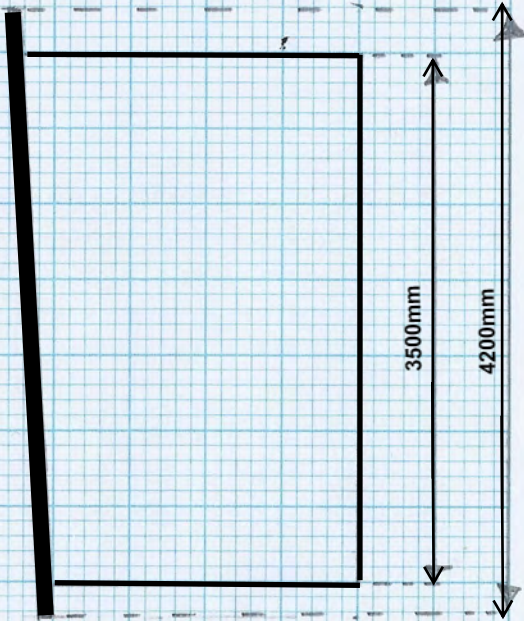

SCALE 1:50