


COPYRIGHT

© Elbourn Architects MARCH 2023
STATEMENT OF PERMITTED USE
This drawing has been produced for
g for the alterations /
extension to 1 Church Lane for the
purposes of a Planning Application and
is not intended for use by any other
person or for any other use.



NORTON ROAD

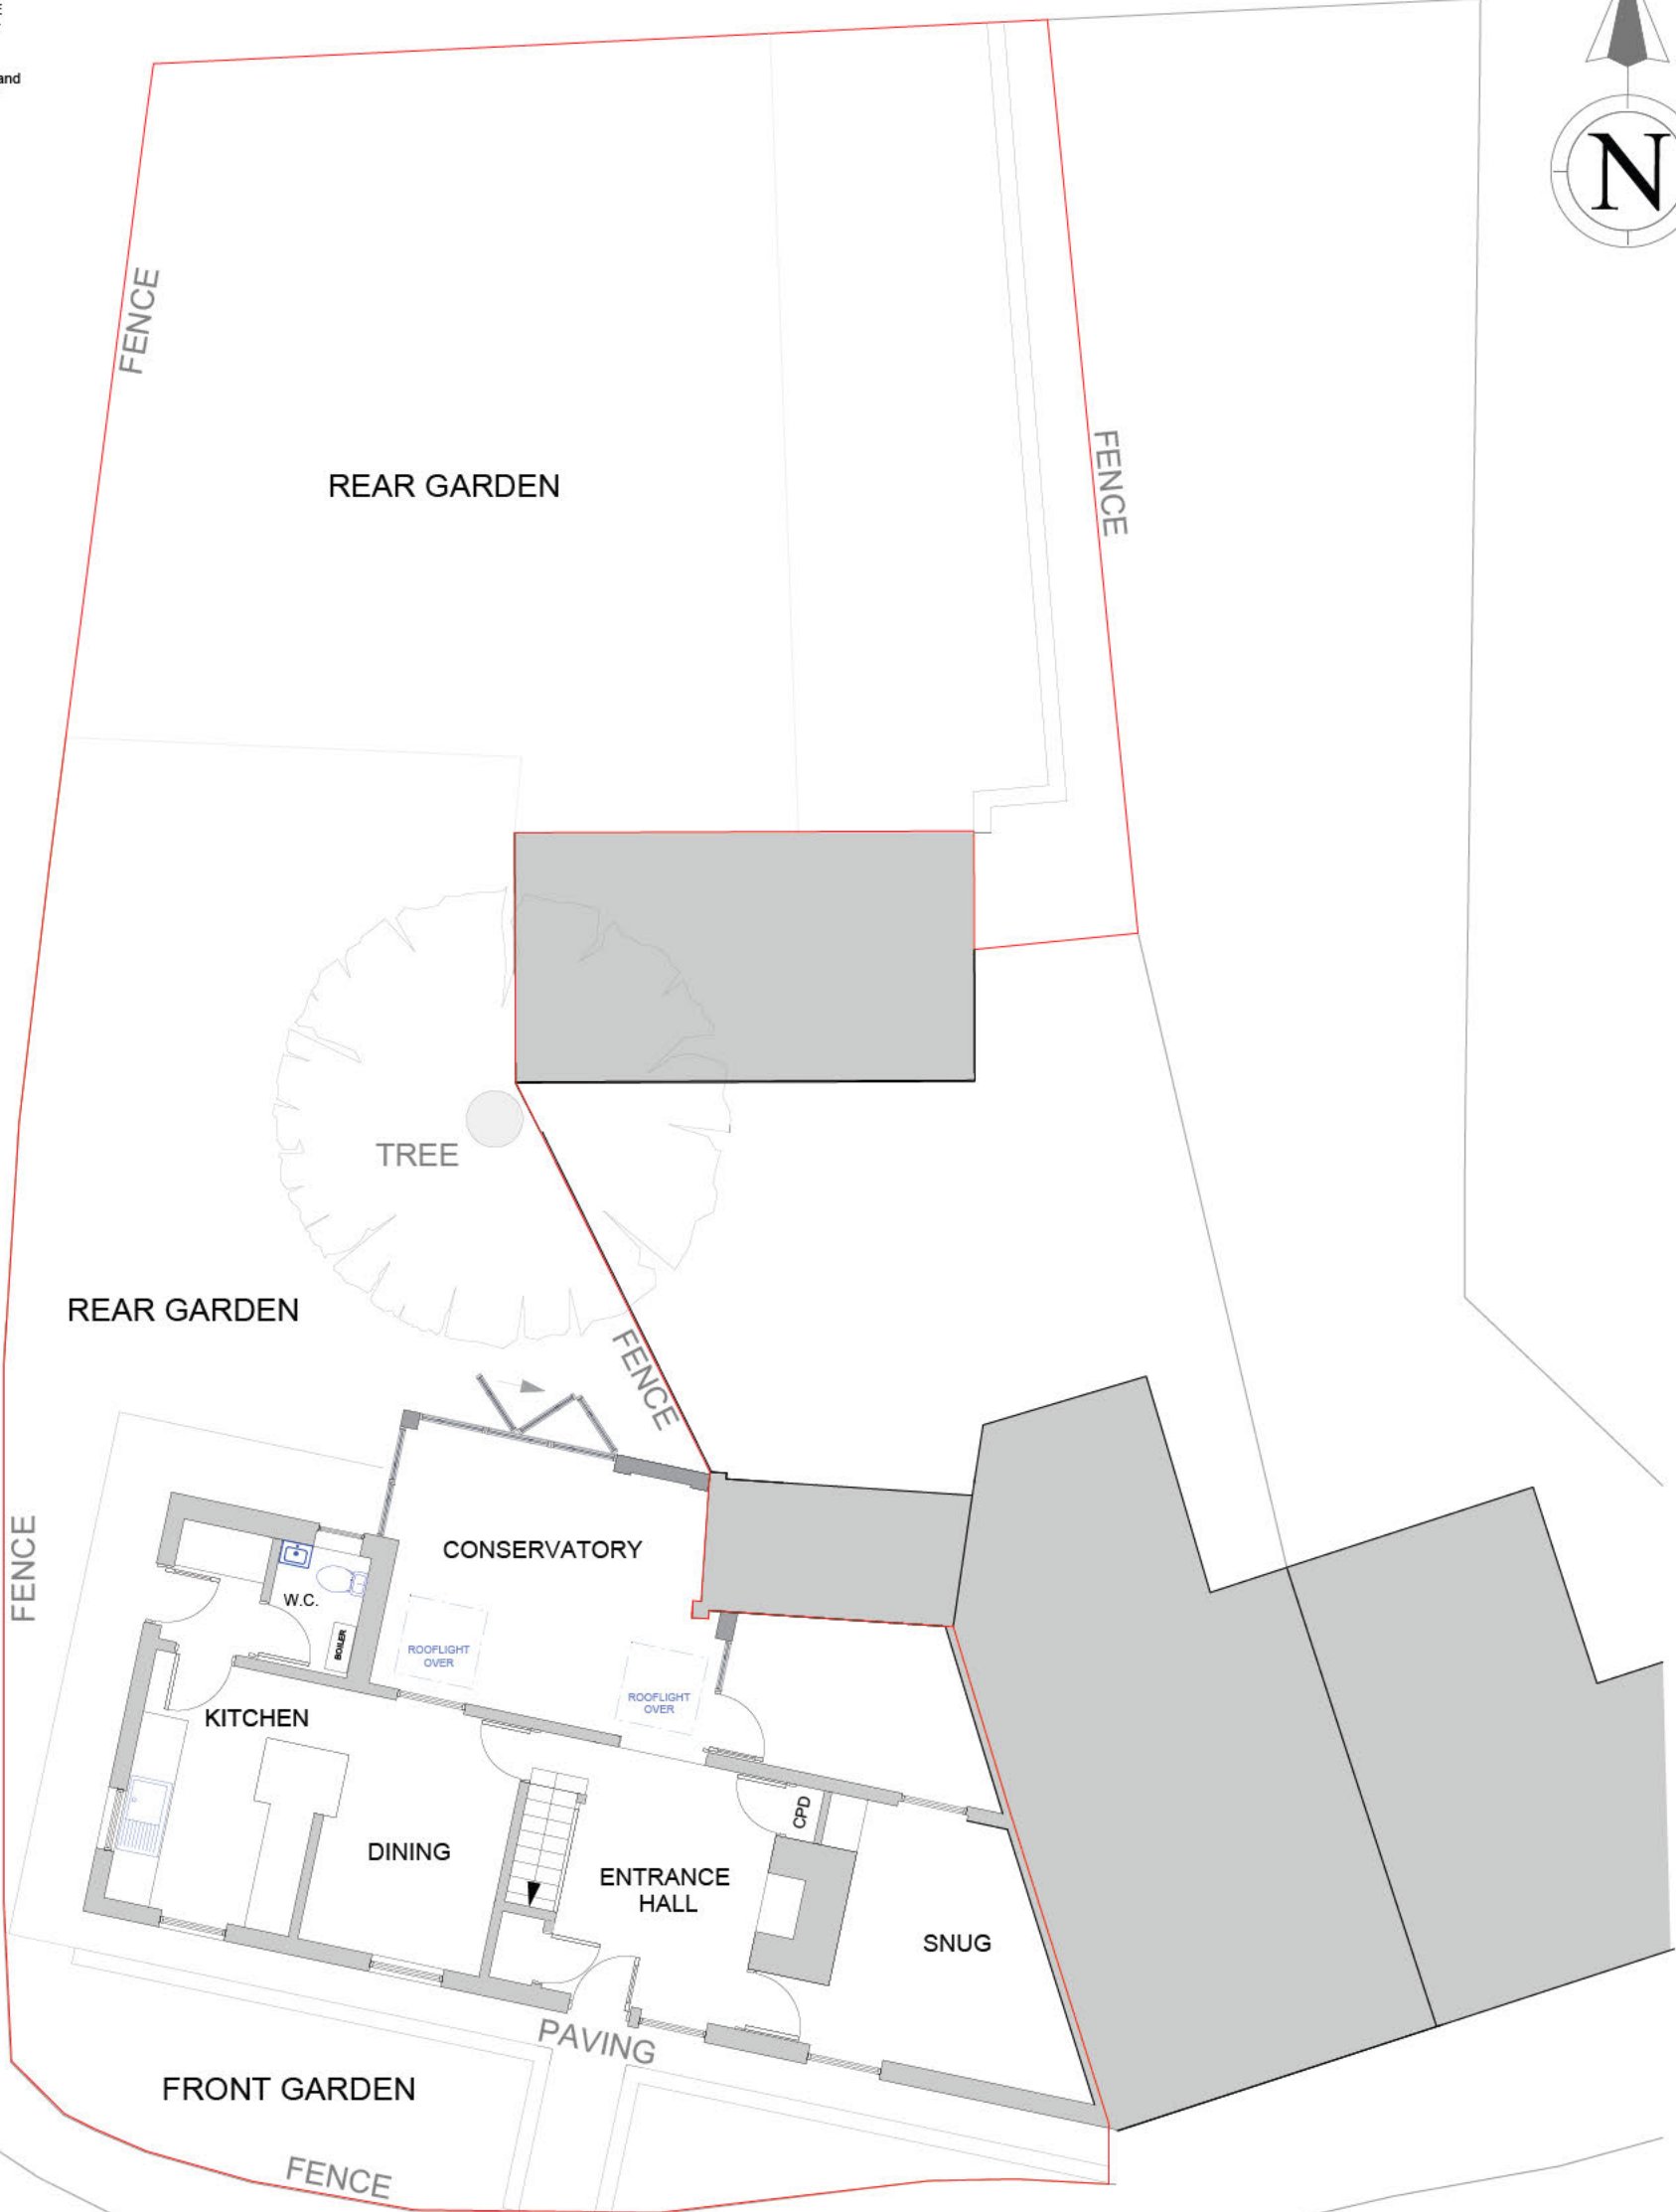

REAR GARDEN

REAR GARDEN

TREE

CONSERVATORY

KITCHEN

DINING


ENTRANCE HALL

SNUG

FRONT GARDEN

PAVING

CHURCH LANE

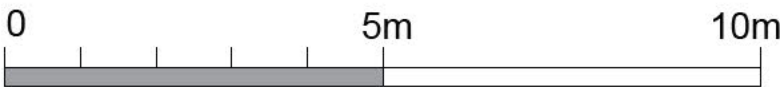

SCALE 1:100 @ A3 PAPER SIZE


Any discrepancy found between this drawing and any other
document should be referred immediately to the architect
No deviation may be made from the details shown on this
drawing without prior permission of the architect

All dimensions are to be checked on site


PROJECT		
1 CHURCH LANE NORTON		
DRAWING TITLE		
SITE PLAN WITH PROPOSED EXTENSION		
SCALE AS SHOWN	FILE	DATE MARCH 2023
DRAWING NUMBER		
92/03 rev P		

COPYRIGHT

© Elbourn Architects MARCH 2023
STATEMENT OF PERMITTED USE
This drawing has been produced for
for the alterations /
extension to 1 Church Lane for the
purposes of a Planning Application and
is not intended for use by any other
person or for any other use.

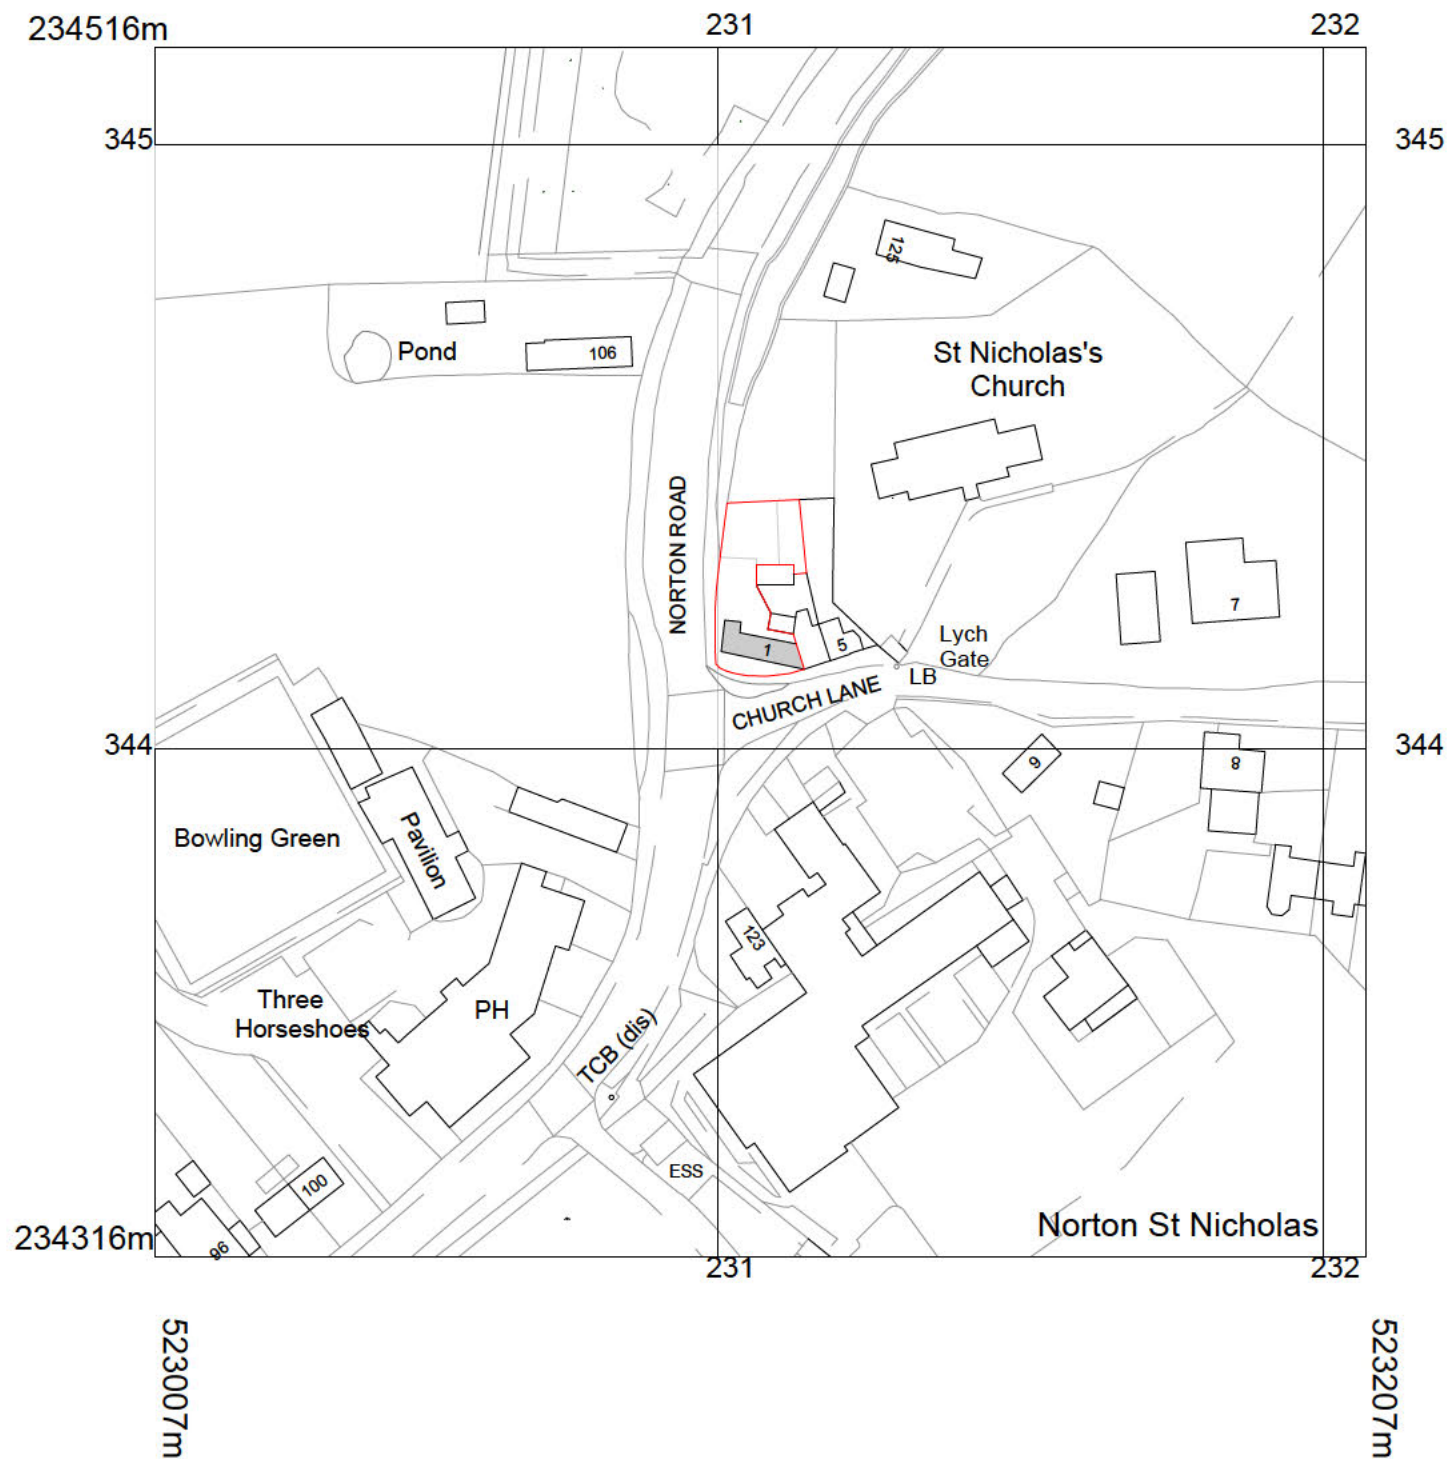


SITE LOCATION PLAN 1:1250 @ A3
SITE OUTLINED IN RED

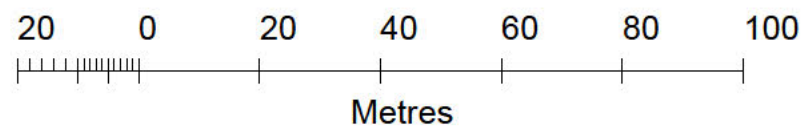

NORTON ROAD

CHURCH LANE


SITE BLOCK PLAN
0 5m 10m
SCALE 1:200 @ A3 PAPER SIZE

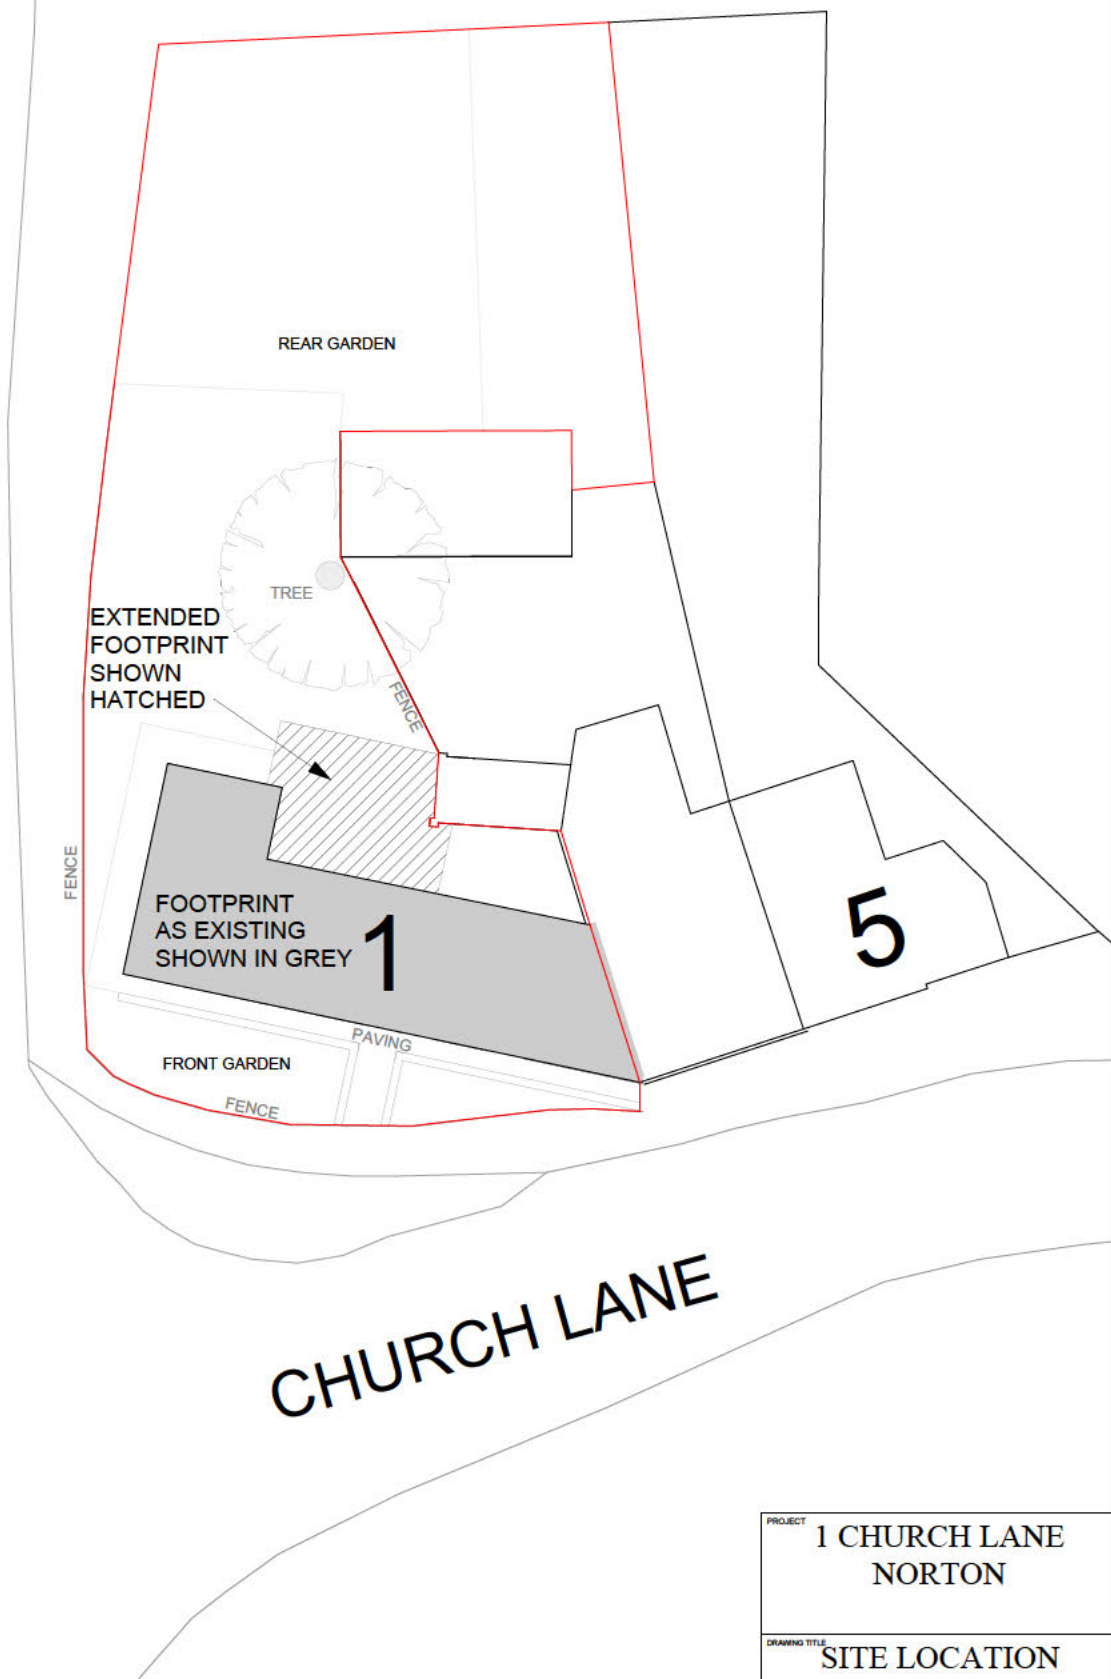


Any discrepancy found between this drawing and any other document should be referred immediately to the architect
No deviation may be made from the details shown on this drawing without prior permission of the architect
All dimensions are to be checked on site

PROJECT	1 CHURCH LANE NORTON		
DRAWING TITLE	SITE LOCATION AND SITE BLOCK PLAN		
SCALE	AS SHOWN	FILE	DATE: MARCH 2023
DRAWING NUMBER	92/10 rev P		

COPYRIGHT
©Elbourn Architects MARCH 2023
STATEMENT OF PERMITTED USE
This drawing has been produced for
the alterations /
extension to 1 Church Lane for the
purposes of a Planning Application and
is not intended for use by any other
person or for any other use.

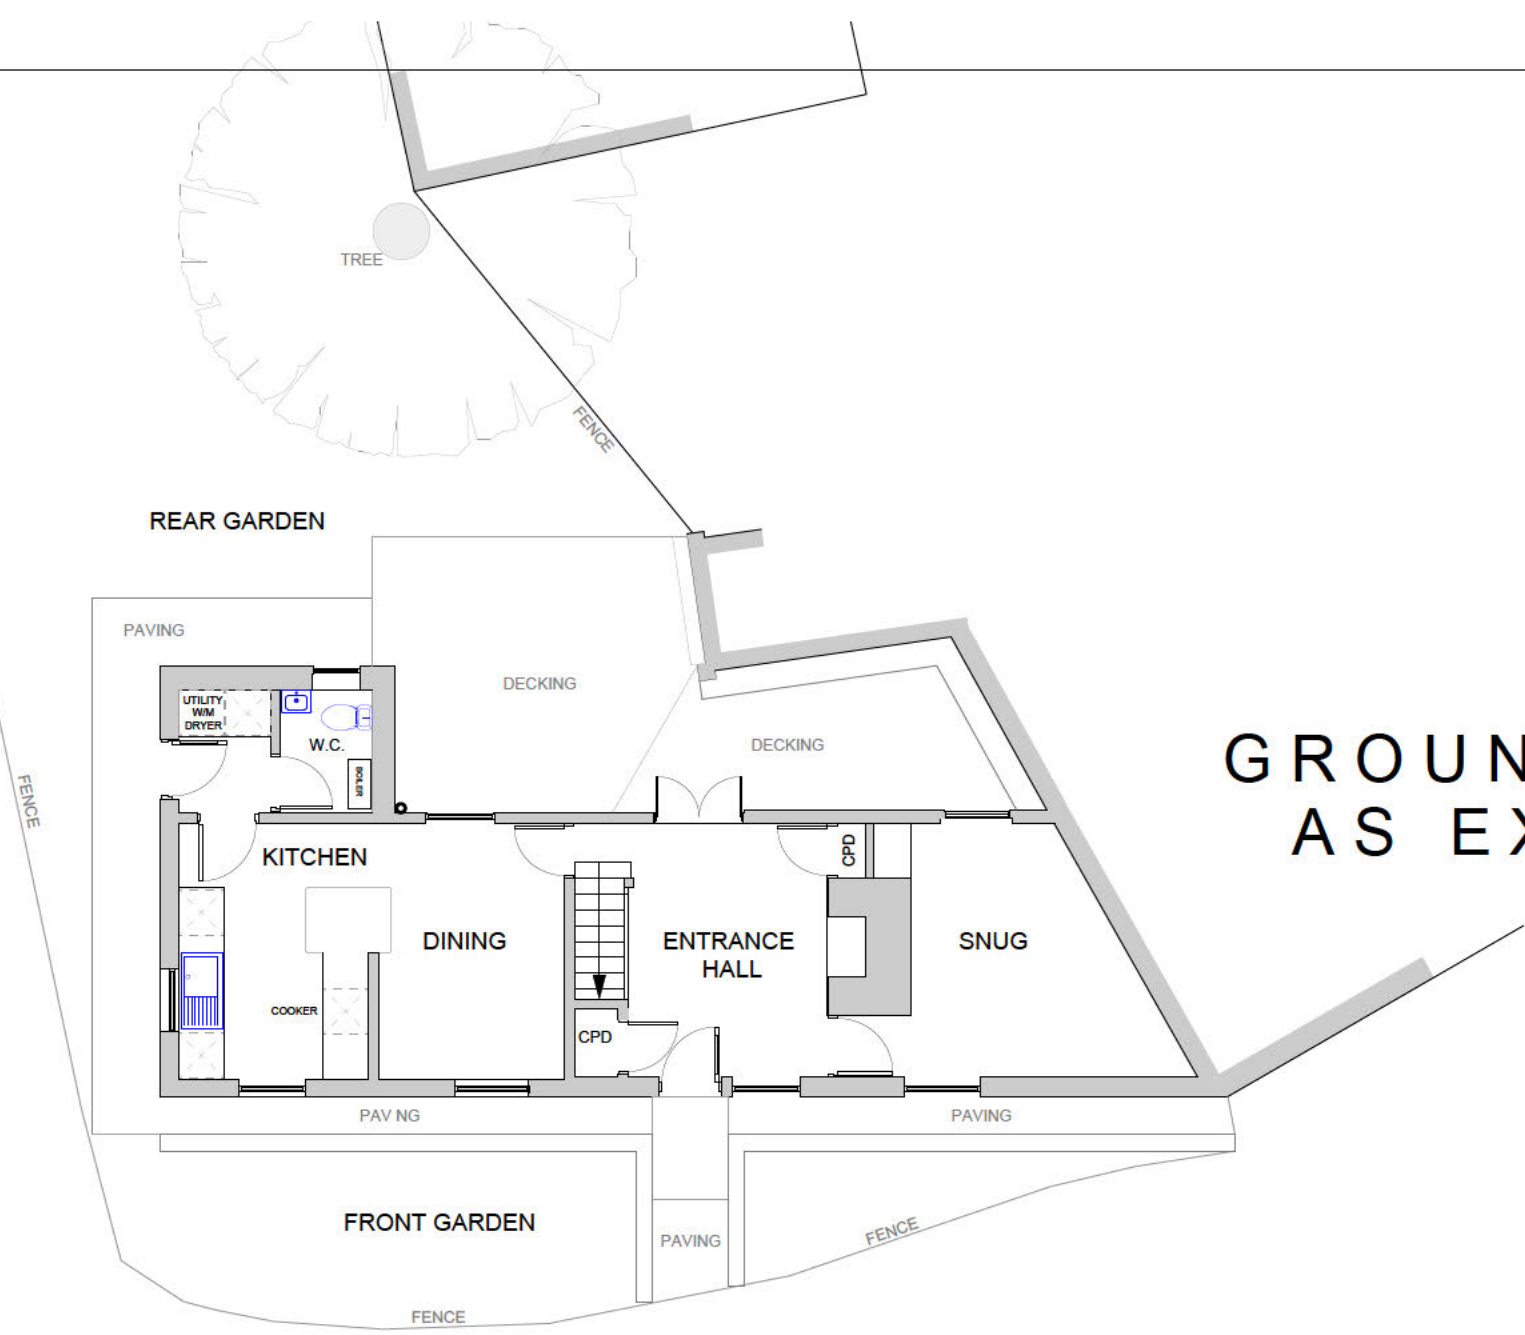

GROUND FLOOR
AS EXISTING

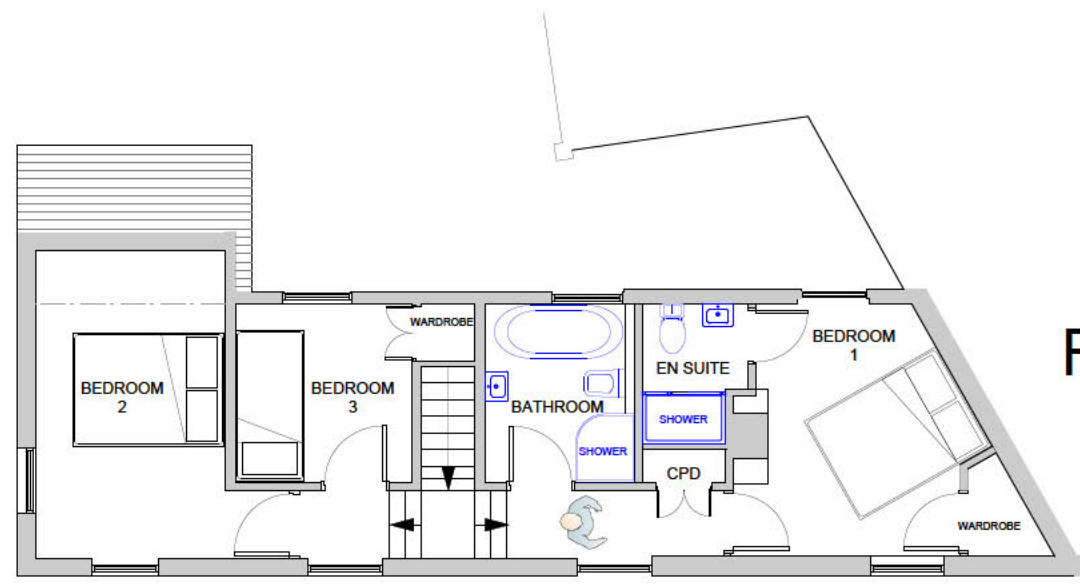

FIRST FLOOR AS
EXISTING

0 1m 3m
SCALE 1:100 @ A3 PAPER SIZE

Any discrepancy found between this drawing and any other
document should be referred immediately to the architect.
No deviation may be made from the details shown on this
drawing without prior permission of the architect.
All dimensions are to be checked on site

PROJECT			1 CHURCH LANE NORTON		
DRAWING TITLE					
FLOOR PLANS AS EXISTING					
SCALE	AS SHOWN		FILE	DATE	MARCH 2023
DRAWING NUMBER			92/01 rev P1		




REAR ELEVATION
AS EXISTING




FRONT ELEVATION
AS EXISTING




SIDE ELEVATION
AS EXISTING

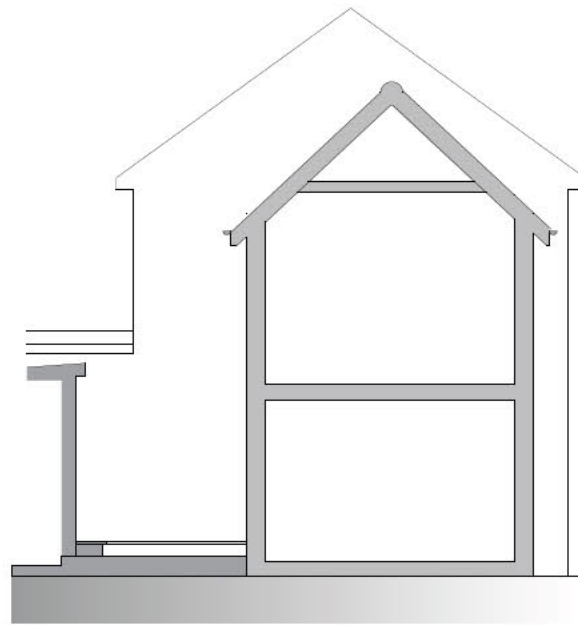

SECTION A:A AS
EXISTING

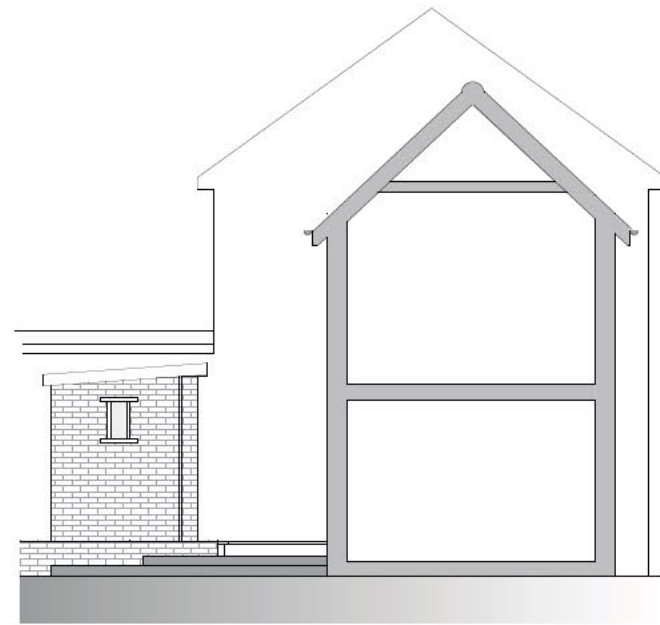


SECTION B:B AS
EXISTING

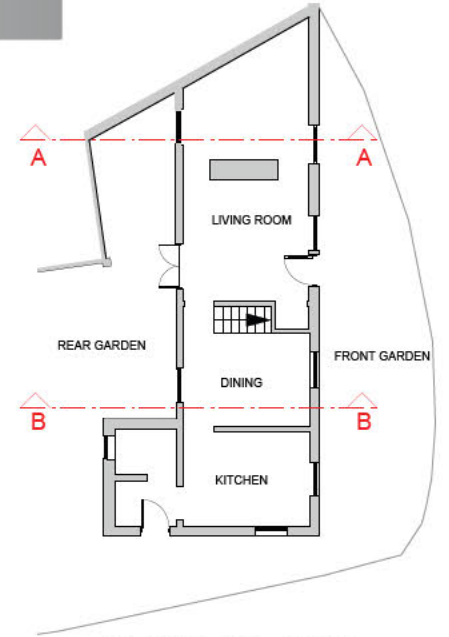

KEY PLAN . NTS

COPYRIGHT
©Elbourn Architects MARCH 2023
STATEMENT OF PERMITTED USE
This drawing has been produced for
the alterations /
Church Lane for the
purposes of a Planning Application and
is not intended for use by any other
person or for any other use.

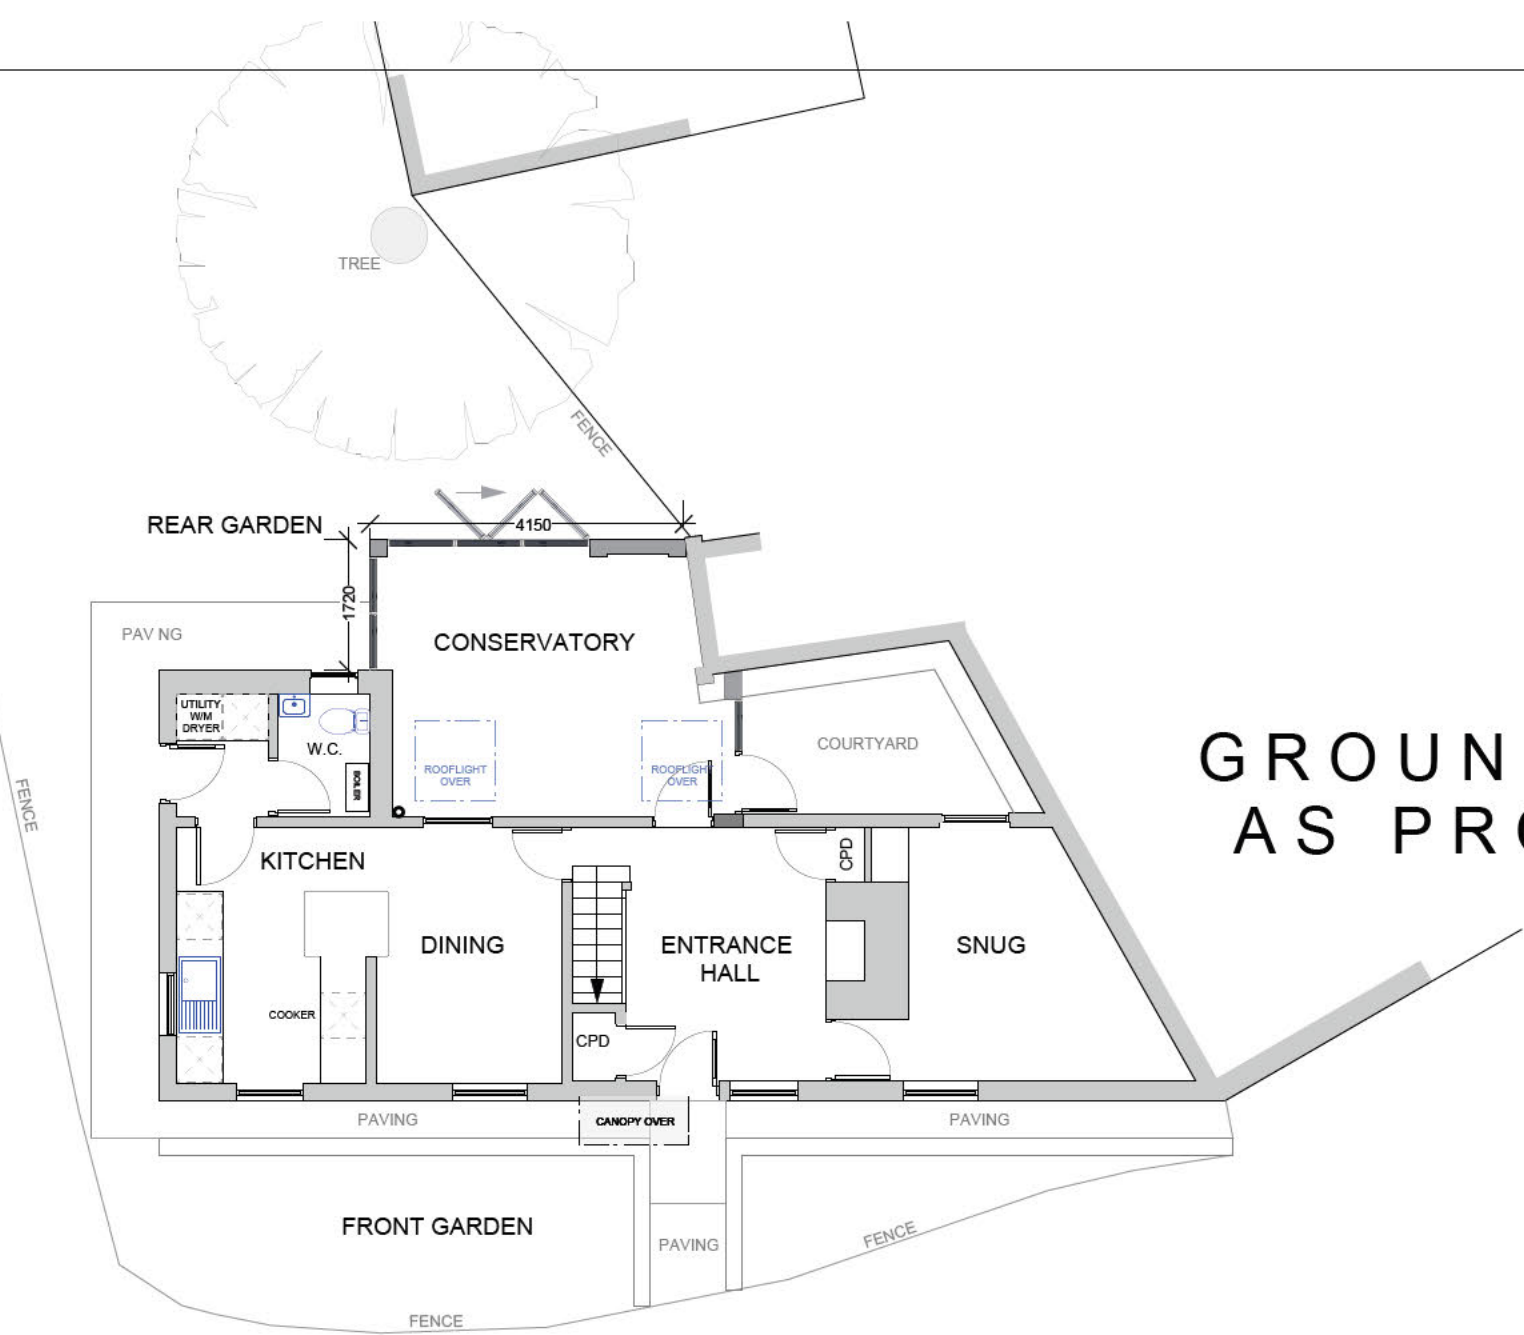

GROUND FLOOR
AS PROPOSED



ROOF PLAN &
FIRST FLOOR AS
PROPOSED

0 1m 3m
SCALE 1:100 @ A3 PAPER SIZE

Any discrepancy found between this drawing and any other
document should be referred immediately to the architect
No deviation may be made from the details shown on this
drawing without prior permission of the architect
All dimensions are to be checked on site

PROJECT 1 CHURCH LANE NORTON			
DRAWING TITLE FLOOR PLANS AS PROPOSED			
SCALE AS SHOWN	FILE	DATE	MARCH 2023
DRAWING NUMBER 92/11 rev P2			




REAR ELEVATION 4:4
/ SECTION AS PROPOSED




FRONT ELEVATION 2:2
AS PROPOSED



SIDE ELEVATION 3:3
AS PROPOSED

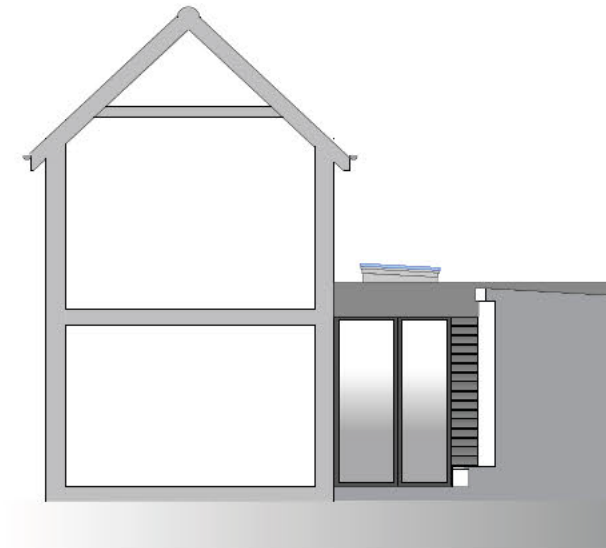

ELEVATION 1:1
/SECTION
AS PROPOSED

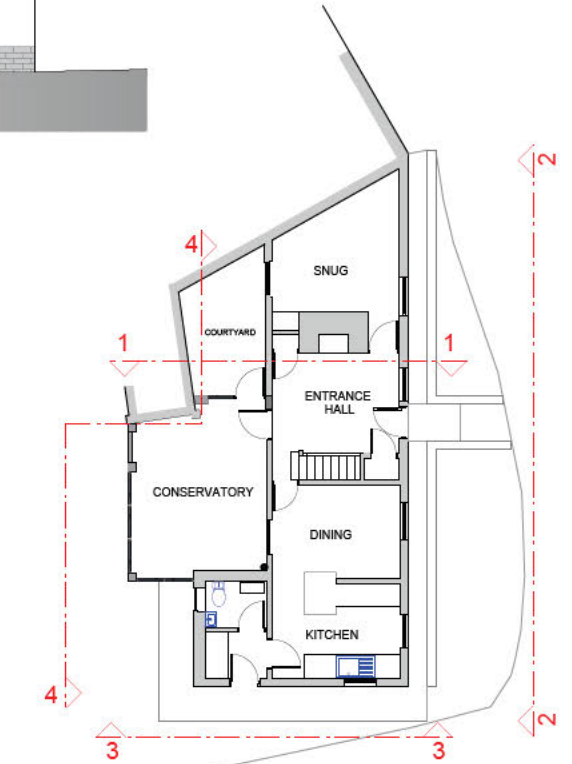

KEY PLAN . NTS

0 1m 3m
SCALE 1:100 @ A3 PAPER SIZE

MATERIALS FOR EXTENSION
WALLS: BLACK TIMBER WEATHERBOARDING
NEW BI-FOLD DOORS: POWDER COATED METAL FRAMES GLAZED DOORS
NEW ROOFLIGHTS: POWDER COATED METAL FRAMED ROOFLIGHTS
NEW ROOF: FLAT ROOF MEMBRANE

Any discrepancy found between this drawing and any other
document should be referred immediately to the architect
No deviation may be made from the details shown on this
drawing without prior permission of the architect
All dimensions are to be checked on site

PROJECT	1 CHURCH LANE NORTON		
DRAWING TITLE	ELEVATIONS AS PROPOSED		
SCALE AS SHOWN	FILE	DATE	MARCH 2023
DRAWING NUMBER	92/12 rev P		



SCALE 1:20 @ A3 PAPER SIZE

Any discrepancy found between this drawing and any other document should be referred immediately to the architect. No deviation may be made from the details shown on this drawing without prior permission of the architect.

All dimensions are to be checked on site.

COPYRIGHT

© Elbourn Architects MARCH 2023
STATEMENT OF PERMITTED USE
This drawing has been produced for
for the alterations /
extension to 1 Church Lane for the
purposes of a Planning Application and
is not intended for use by any other
person or for any other use.

EXISTING ROOF

1:20 SCALE SECTION AS PROPOSED

MATERIALS FOR EXTENSION
WALLS: BLACK TIMBER WEATHERBOARDING
NEW BI-FOLD DOORS: POWDER COATED METAL FRAMES GLAZED DOORS
NEW ROOFLIGHTS: POWDER COATED METAL FRAMED ROOFLIGHTS
NEW ROOF: FLAT ROOF MEMBRANE

EXISTING ROOF

EXISTING WALL

POWDER COATED METAL FRAMED ROOFLIGHT

NEW ROOF: FLAT ROOF MEMBRANE

NEW FLAT ROOF STRUCTURE

RAINWATER GOODS TO MATCH EXISTING

BLACK TIMBER FASCIA

EXISTING FLOOR

EXISTING WALL

BLACK TIMBER WEATHERBOARDING

NEW WALL STRUCTURE

EXISTING WALL

2700

2245

POWDER COATED METAL FRAMED FIXED FENESTRATION

EXISTING FLOOR

NEW FLOOR STRUCTURE


PROJECT			
1 CHURCH LANE NORTON			
DRAWING TITLE			
1: 20 SECTION AS PROPOSED			
SCALE AS SHOWN	FILE	DATE	APRIL 2023
DRAWING NUMBER			
92/30 rev P			

REAR ELEVATION




FOR DETAILS OF PROPOSED REPLACEMENT
WINDOWS REFS R1, R2 SEE DRAWING 9/26

FRONT ELEVATION

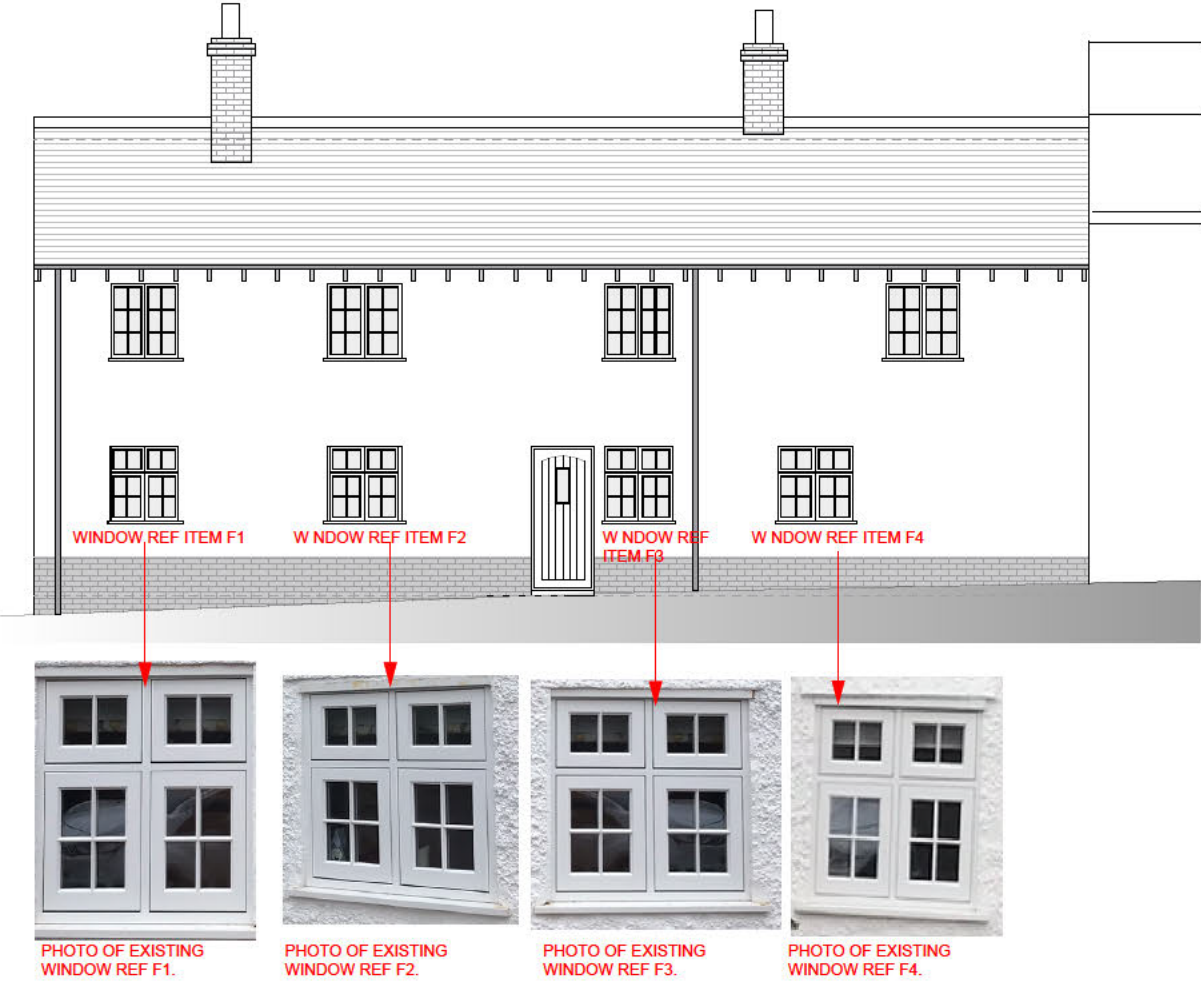


FOR DETAILS OF PROPOSED REPLACEMENT
WINDOWS REFS F1 - F4 SEE DRAWING 9/26

PROJECT 1 CHURCH LANE NORTON		
DRAWING TITLE EXISTING ELEVATIONS WITH KEY TO REPLACEMENT WINDOWS		
SCALE AS SHOWN	FILE	DATE APRIL 2023
DRAWING NUMBER 92/25 rev P		

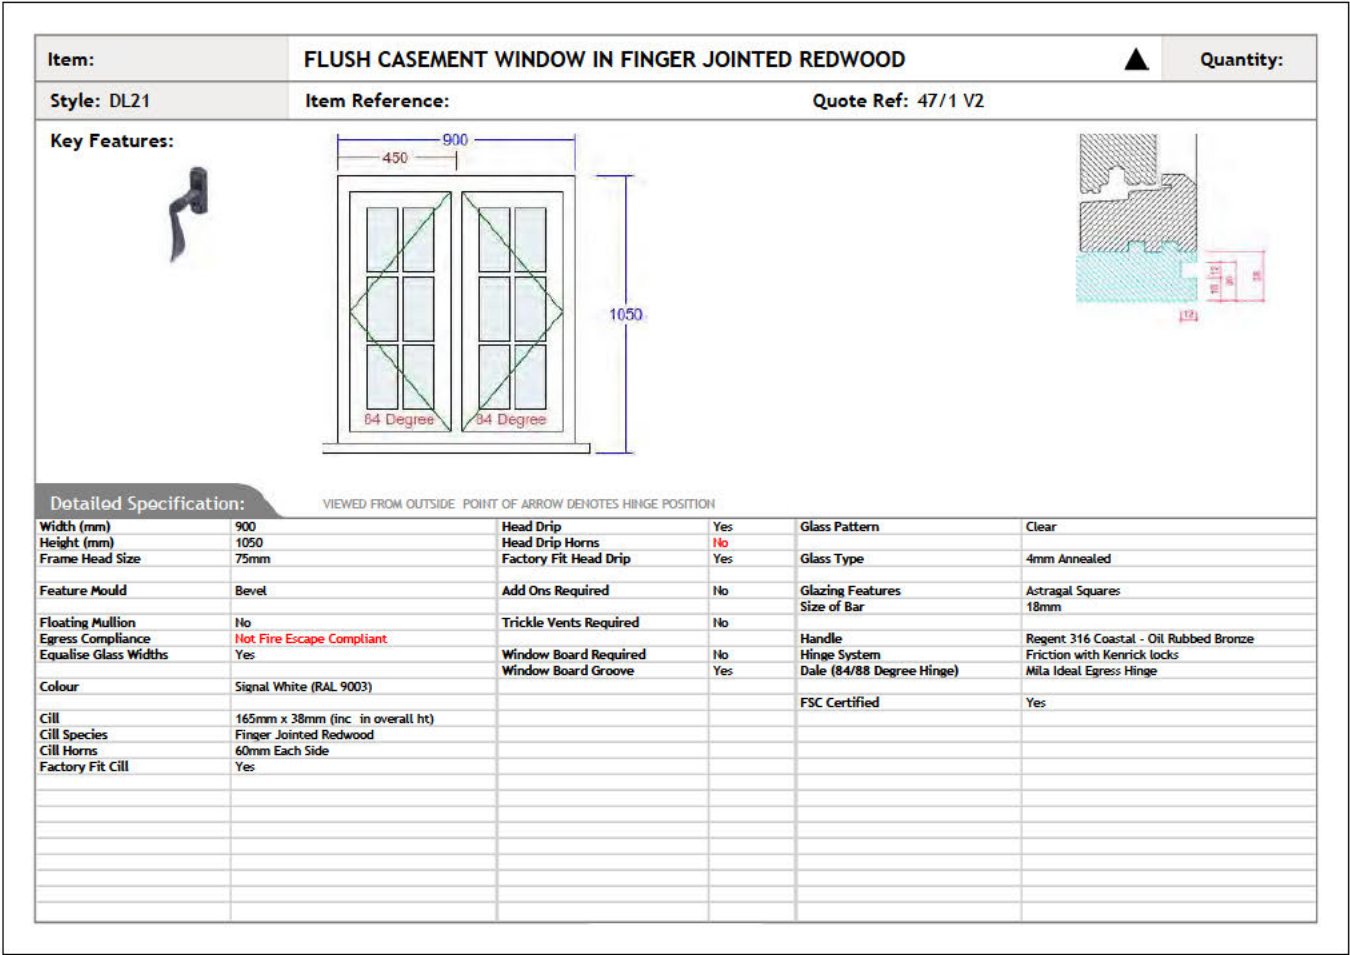

DETAILS OF PROPOSED REPLACEMENT WINDOWS REFS F1 - F4

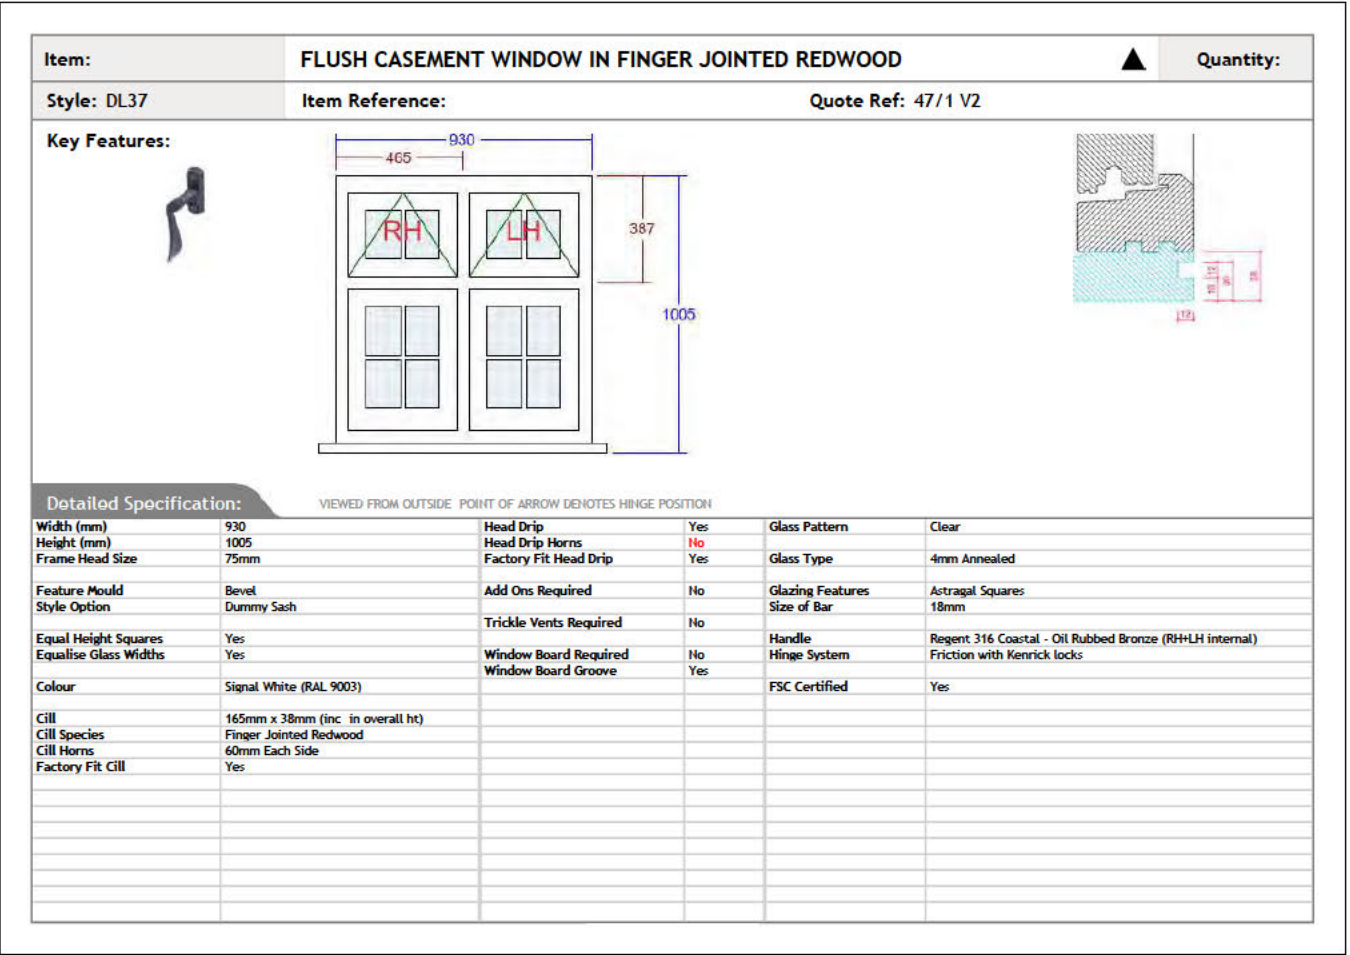

DETAILS OF PROPOSED REPLACEMENT WINDOWS REFS R1 - R2

Any discrepancy found between this drawing and any other document should be referred immediately to the architect. No deviation may be made from the details shown on this drawing without prior permission of the architect.

All dimensions are to be checked on site

PROJECT	1 CHURCH LANE NORTON		
DRAWING TITLE	DETAILS OF REPLACEMENT WINDOWS		
SCALE	NTS	FILE	DATE APRIL 2023
DRAWING NUMBER	92/26 rev P		