

Note: All dimensions are in mm unless stated otherwise

Prepared by:

FIRST FLOOR-as existing

Address:
210 Icknield Way,
SG6 4TT

Drawing name:
First Floor Plan: As
Existing

Scale:
1:100 @
A4

Date drawn:
Nov. 2022

Drawing number:
210IW-FP202
Rev 00



**LEFT ELEVATION
-as existing**



Note: All dimensions are in mm unless stated otherwise

Prepared by:

Address:
210 Icknield Way,
SG6 4TT

Drawing name:
LEFT Elevation 2: As
Existing

Scale:
1:100 @
A4

Date drawn:
Nov. 2022

Drawing number:
210IW-FP213
Rev 00



REAR ELEVATION
-as existing



Address:
210 Icknield Way,
SG6 4TT

Drawing name:
Rear Elevation: As
Existing

Scale:
1:100 @
A4

Date drawn:
Nov. 2022

Drawing number:
210IW-FP212
Rev 00

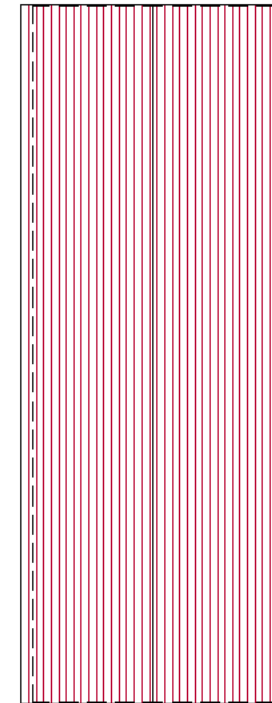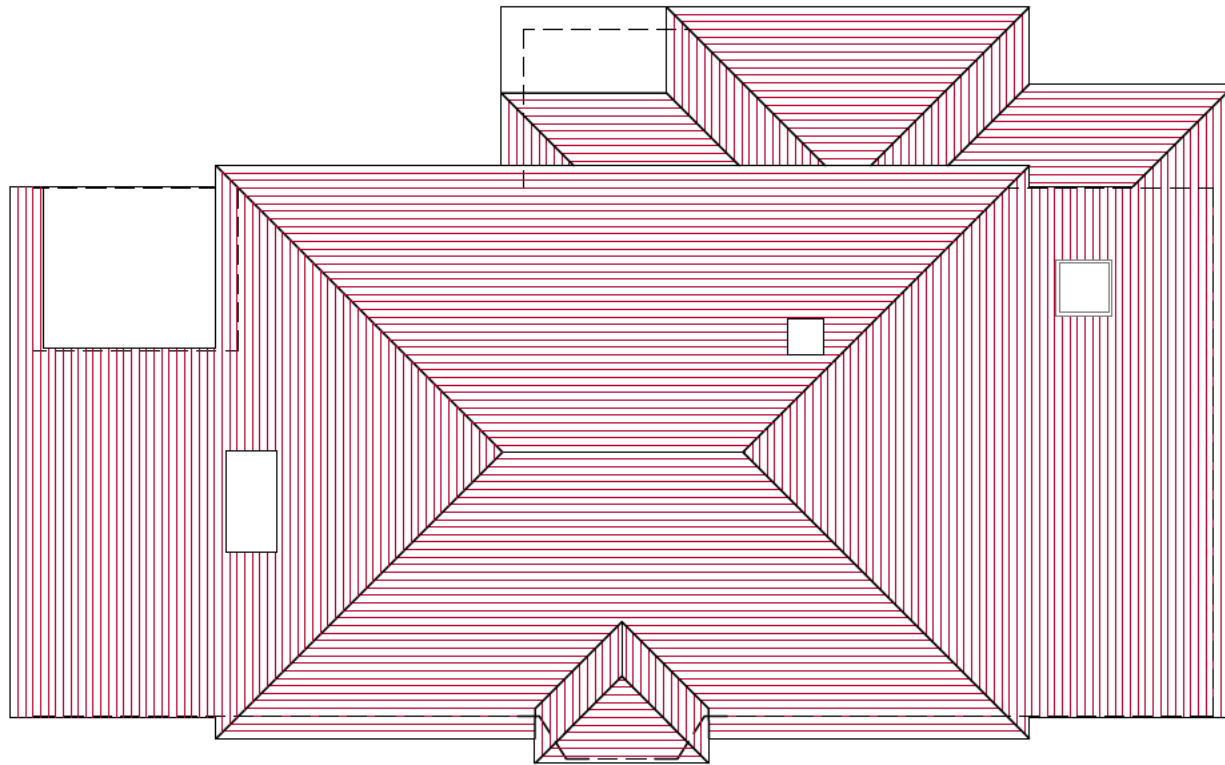

Note: All dimensions are in mm unless stated otherwise

Prepared by:

ROOF PLAN-as existing

Address:
210 Icknield Way,
SG6 4TT




Drawing name:
Roof Plan: As Existing



Scale:
1:100 @
A4

Date drawn:
Nov. 2022

Drawing number:
210IW-FP203
Rev 00

Key

-  Existing wall to be retained
-  New wall
-  Existing section of wall to be removed

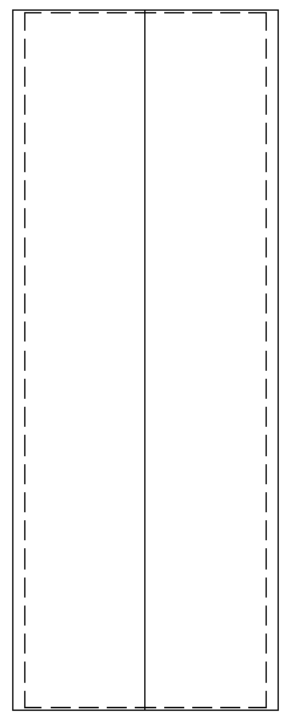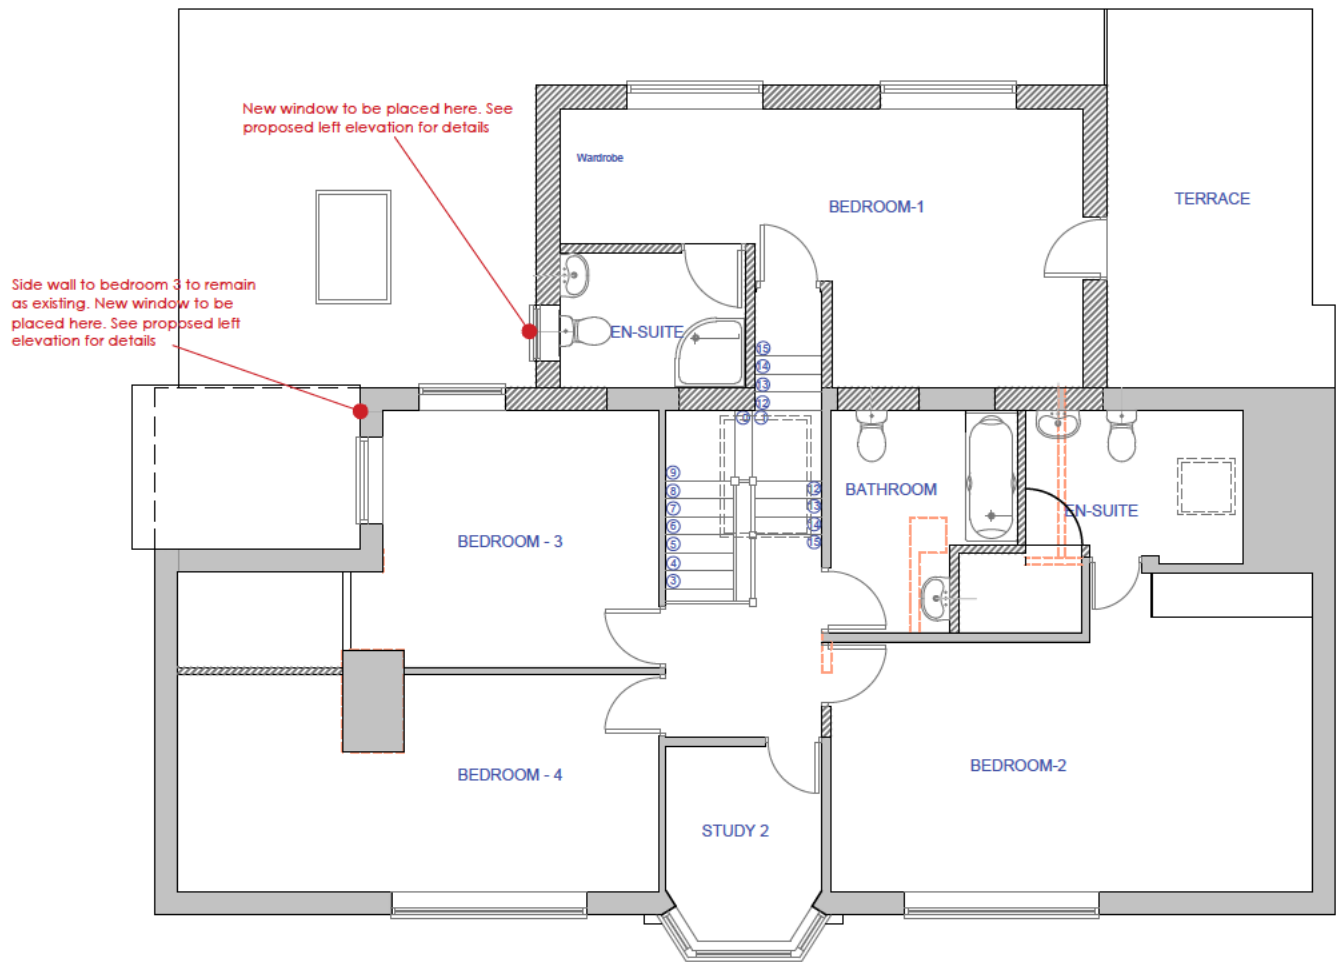

Note: All dimensions are in mm unless stated otherwise


Prepared by:

FIRST FLOOR-as proposed

Address: 210 Icknield Way, SG6 4TT	
Drawing name: First Floor Plan: As Proposed	
Scale: 1:100 @ A4	Date drawn: Nov. 2022
Drawing number: 210IW-FP302 Rev 02	



Side wall to bedroom 3 to remain as existing. New window to be placed here. See proposed left elevation for details

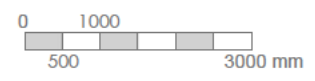


Note: All dimensions are in mm unless stated otherwise

Prepared by:

REAR ELEVATION -as proposed

Address: 210 Icknield Way, SG6 4TT	
Drawing name: Rear Elevation: As Proposed	
Scale: 1:100 @ A4	Date drawn: Nov. 2022
Drawing number: 210IW-FP312 Rev 00	

Obscured glazed windows. Non openable below 1.7m from internal floor level to ensure no overlooking onto neighbours.

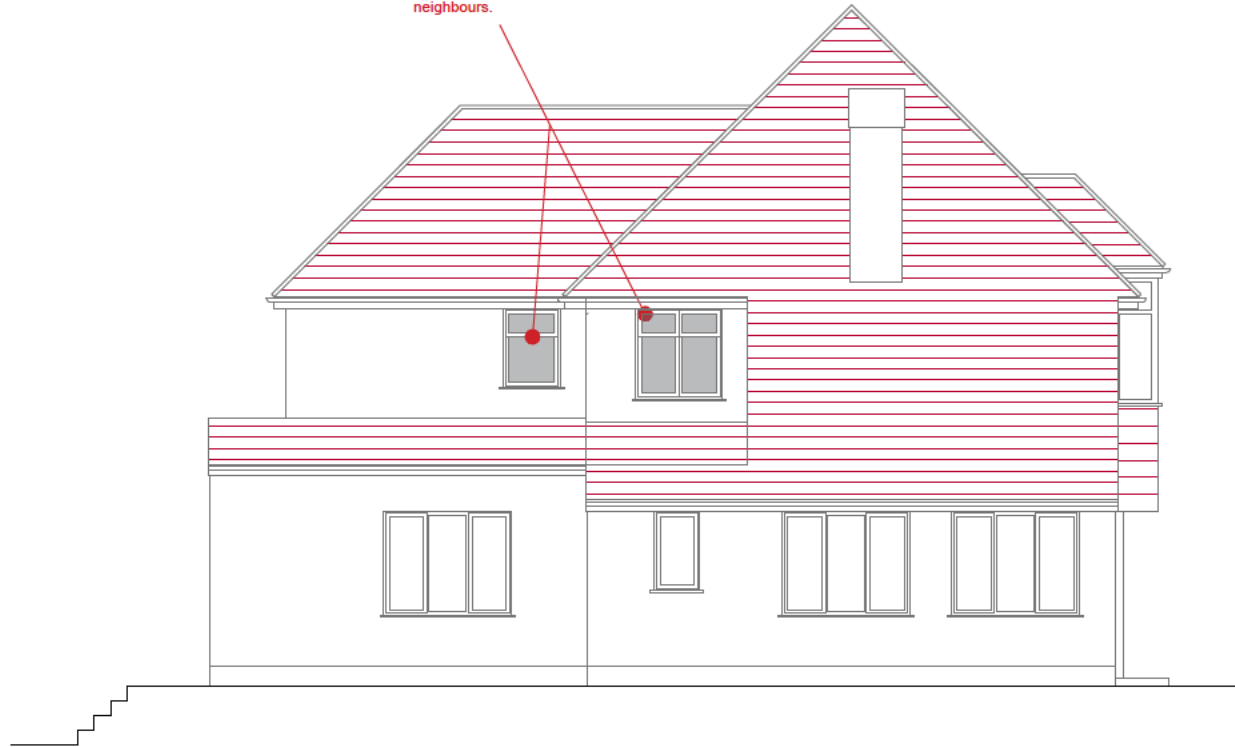

LEFT ELEVATION -as proposed



Note: All dimensions are in mm unless stated otherwise

Address:
210 Icknield Way,
SG6 4TT


Drawing name:
LEFT Elevation: As
Proposed

Scale:
1:100 @
A4

Date drawn:
Nov. 2022

Drawing number:
210IW-FP313
Rev 00

Roof above bedroom 3 to remain as existing

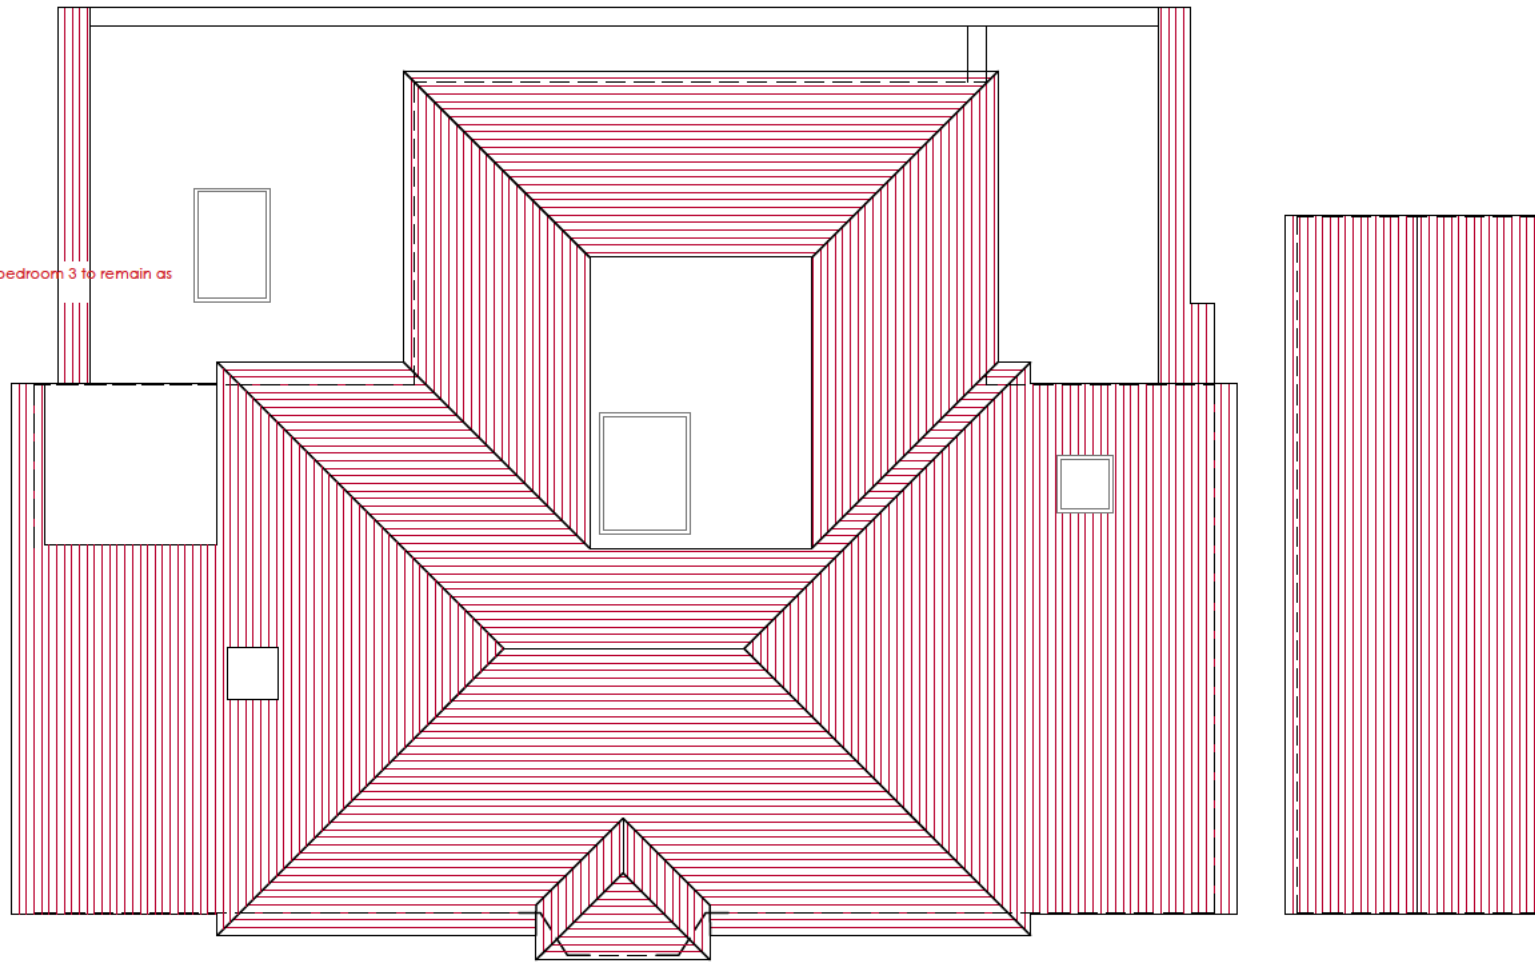

ROOF PLAN-as proposed



Note: All dimensions are in mm unless stated otherwise

Prepared by:

Address:
210 Icknield Way,
SG6 4TT

Drawing name:
Roof Plan: As Proposed

Scale:
1:100 @
A4

Date drawn:
Nov. 2022

Drawing number:
210IW-FP303
Rev 00