



PROPOSED BLOCK PLAN @ 1 TO 200

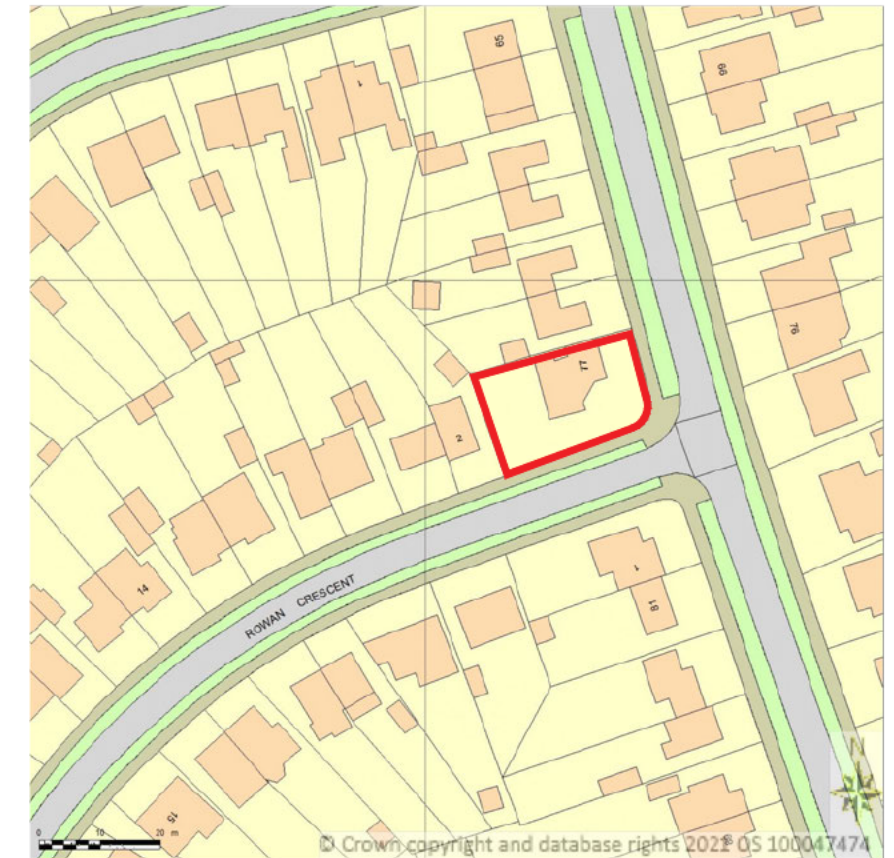


SITE LOCATION PLAN @ 1 TO 1250


Rev.	Date	Details	Drawn	Checked
Issued for:				
PLANNING				
Project/Client:		Project No:		
Proposed Garden Office		Dwg No: A110		
77 Cowslip Hill		Rev:		
		Scale:		
		As Indicated		
Drawing:		North:		
Site & Location Plans		Drawn By: Date:		
		Checked By: Date:		

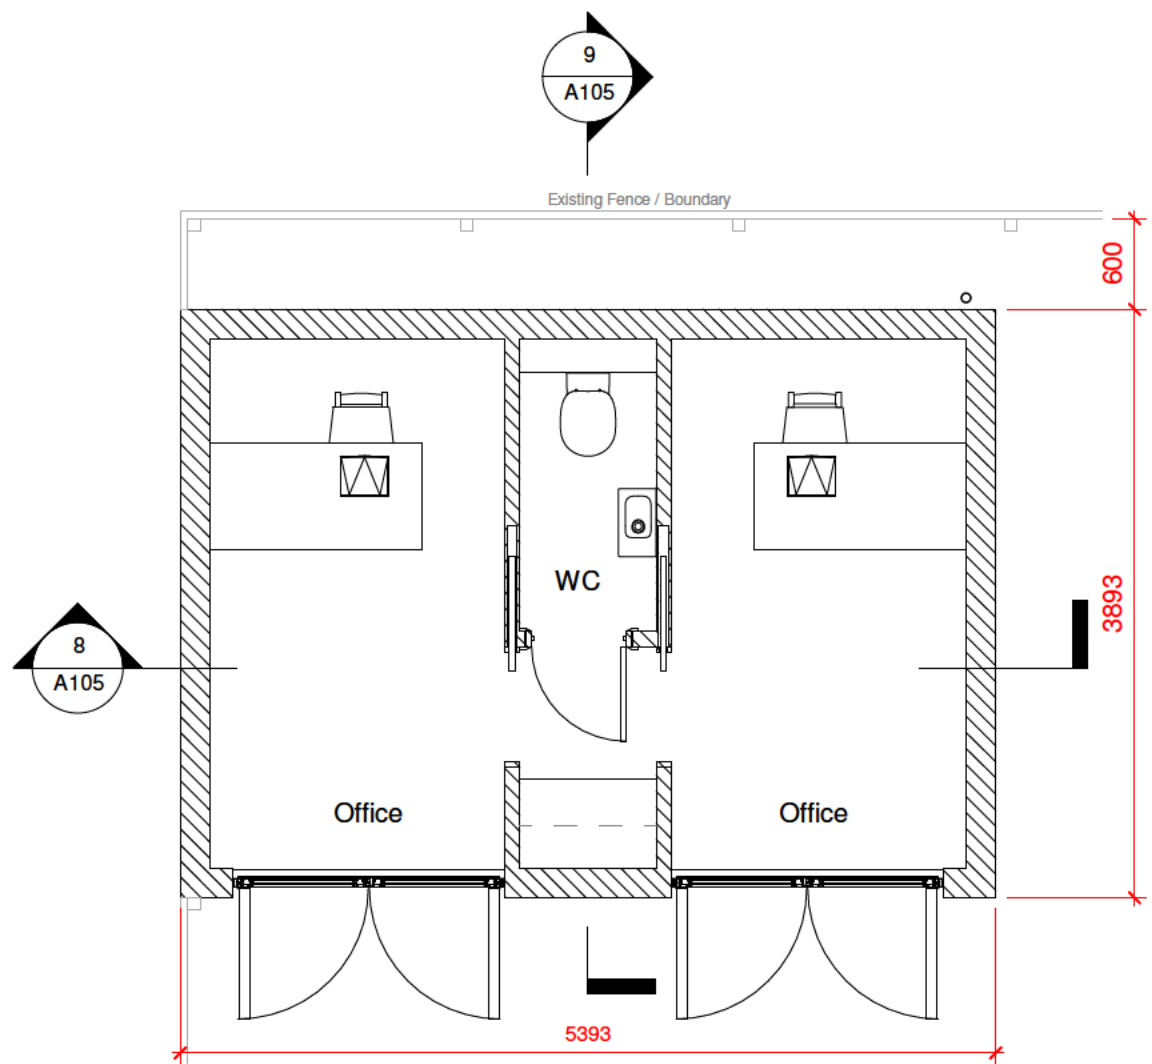


1 **Ground Floor Plan**
1 : 50

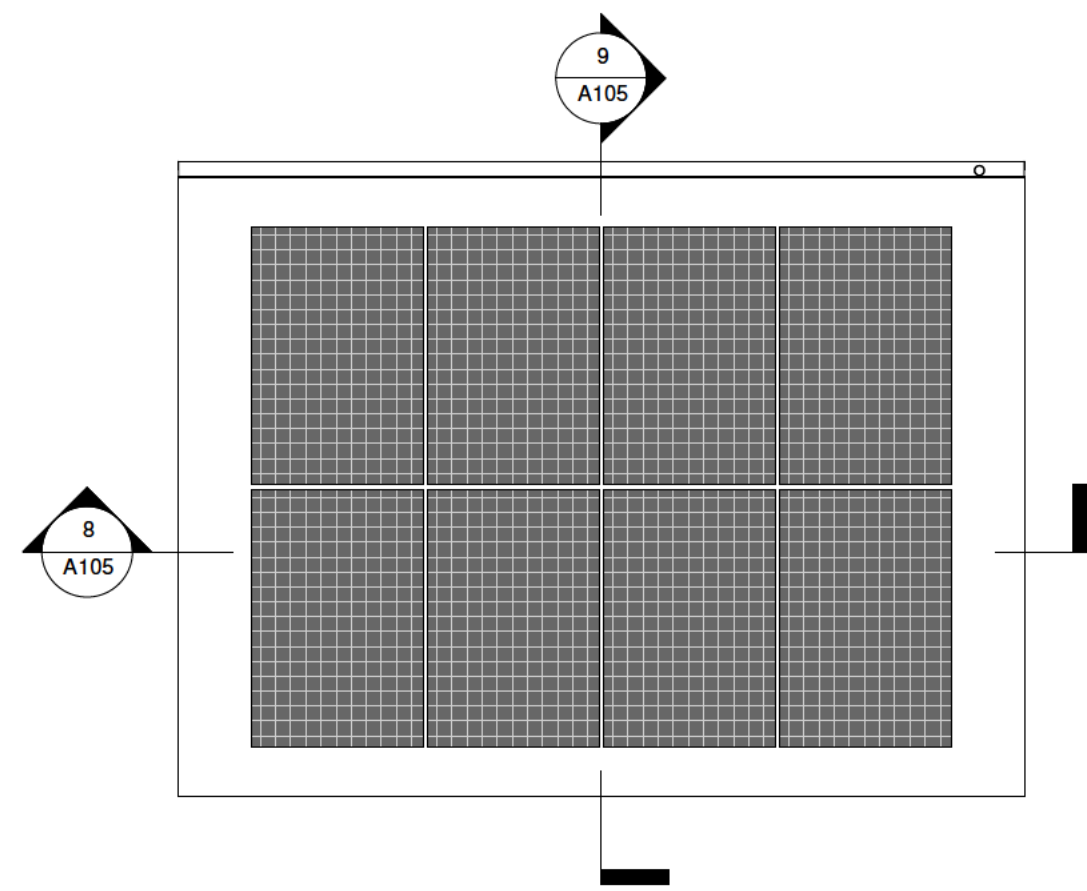

2 **Roof Plan**
1 : 50

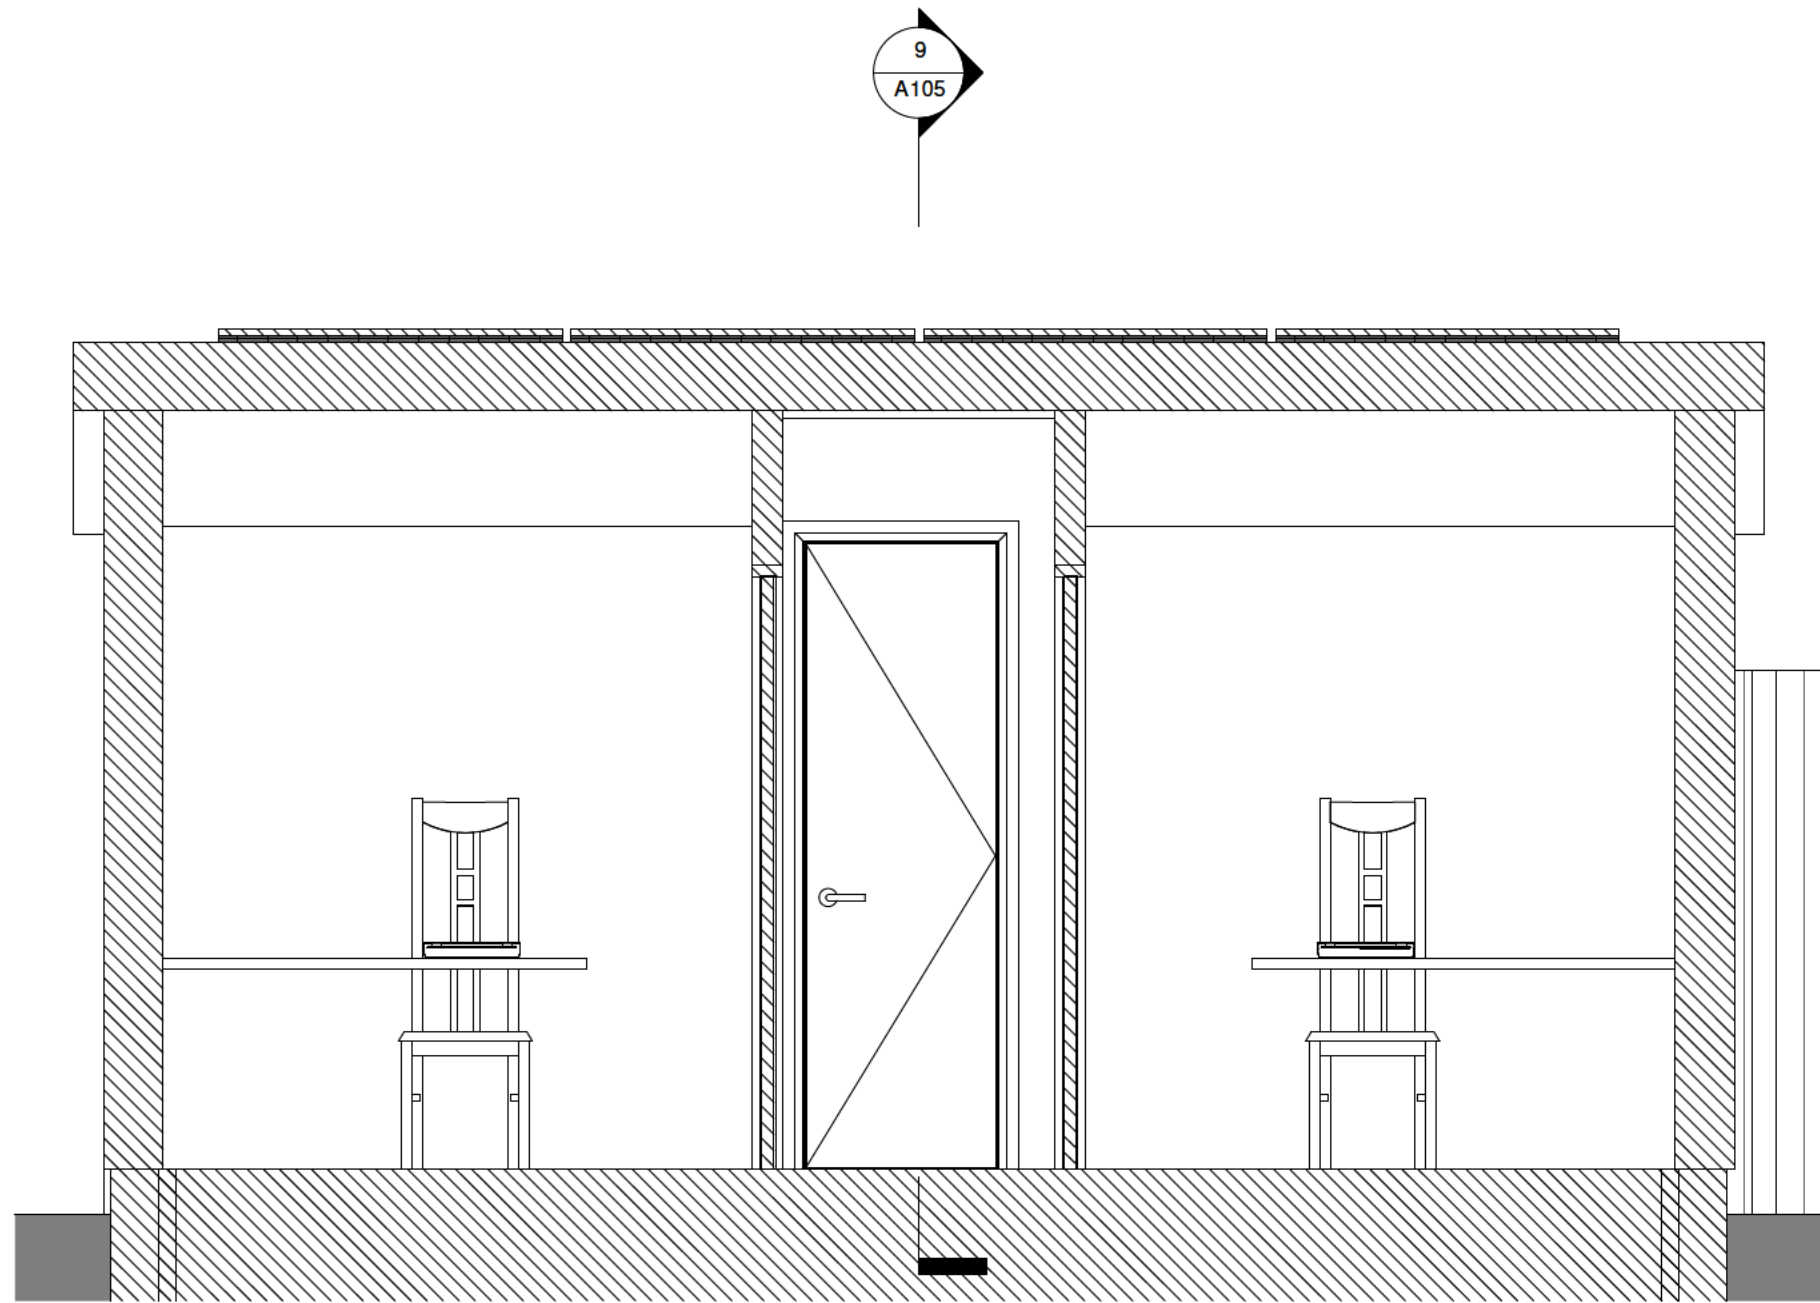


8 **Section 1**
1 : 25

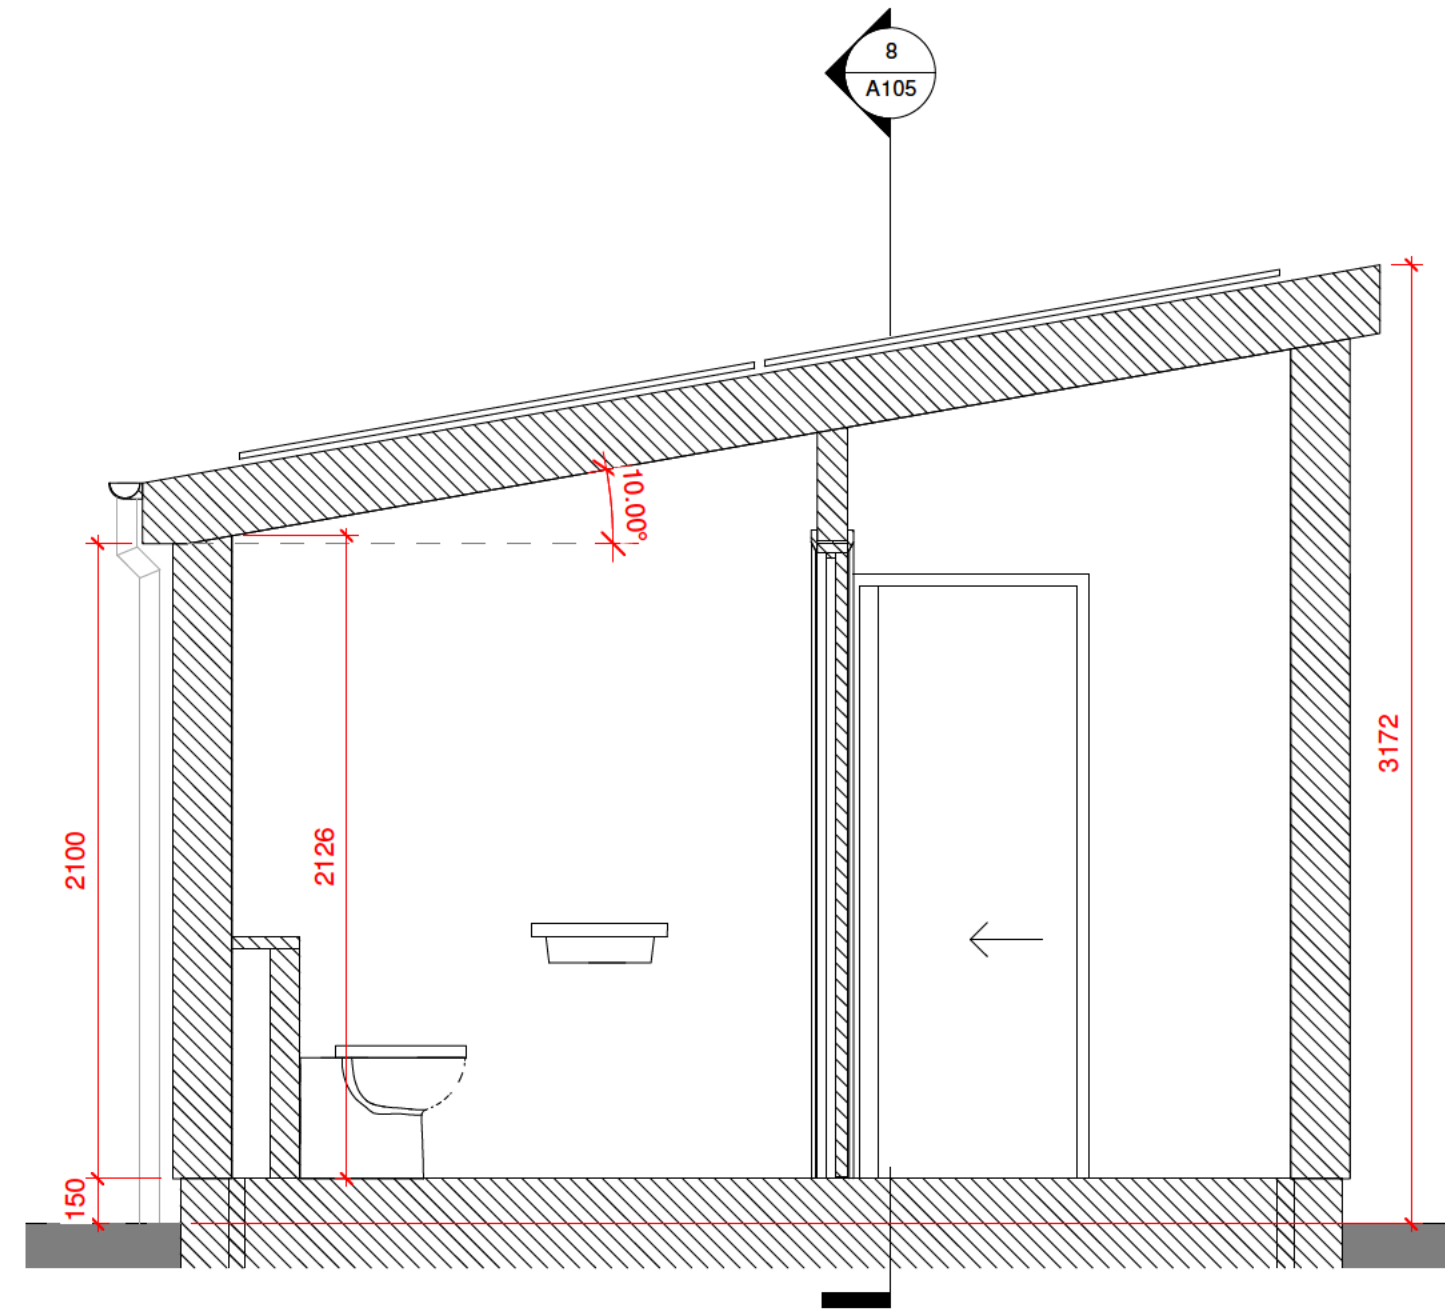


9 **Section 2**
1 : 25




3 **Front Elevation - Proposed**
1 : 50

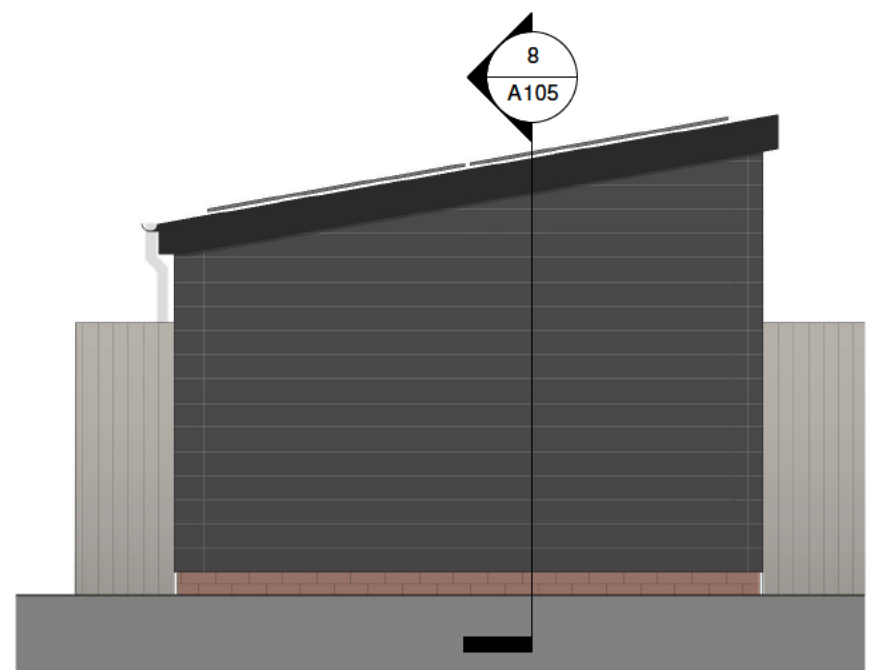

4 **Side 1 Elevation - Proposed**
1 : 50

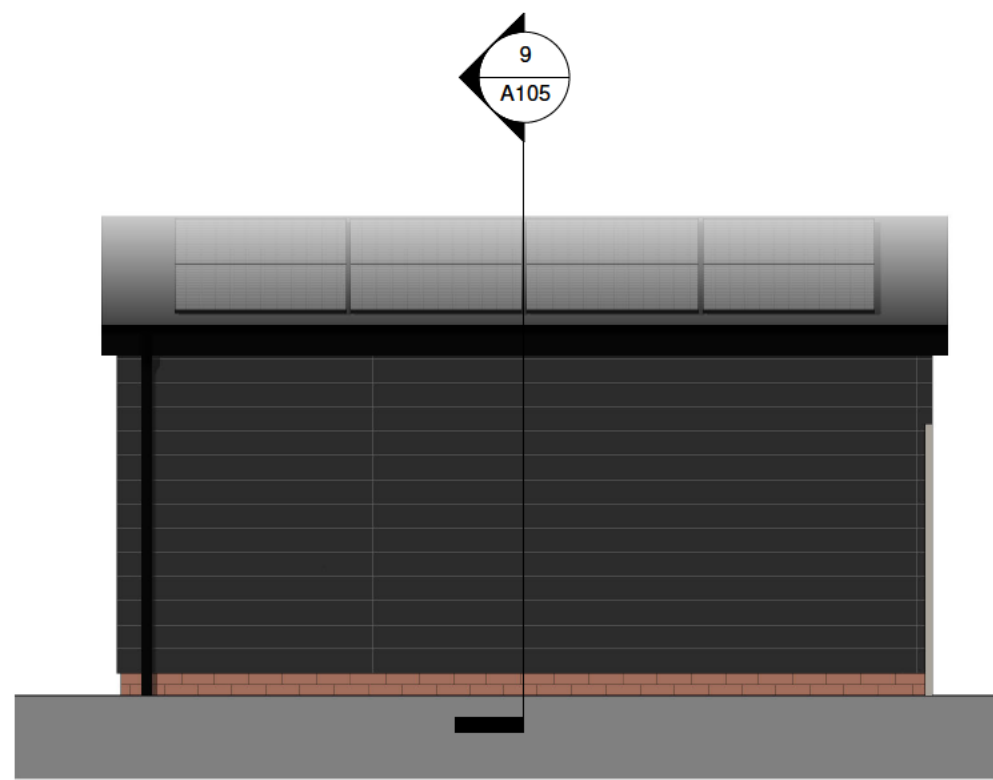

5 **Rear Elevation - Proposed**
1 : 50

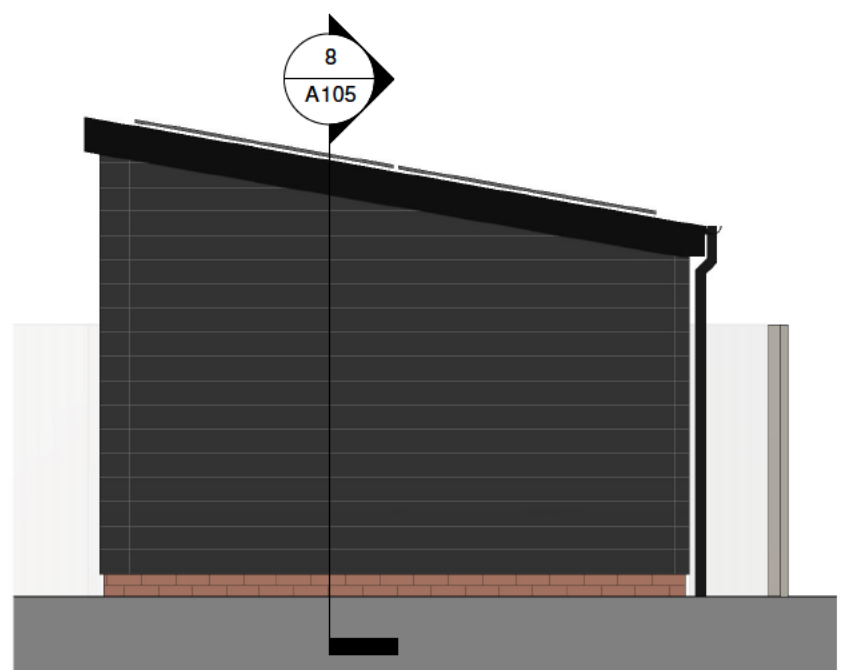

6 **Side 2 Elevation - Proposed**
1 : 50



EXTERNAL MATERIALS:	
External Walls	- Hardie Plank fibre cement weatherboarding - Facing brick plinth.
Roof	- Dark grey EPDM membrane. - 8 No 1725 x 1135 Photovoltaic panels.
Fascia	- Fibre Cement Plank.
Doors	- Powder coated aluminium.
Rainwater Goods	- Black UPVC

0		1 to 50	5m
1	23.11.23	Height dimension added to section.	
Rev	Date	Details	Drawn Checked

Project/Client:	Project No:
Proposed Garden Office -	Project Number
77 Cowslip Hill	Dwg No:
	A105
	Rev:
	1
Drawing:	Scale:
Proposed Plans & Elevations	As indicated @A1
Drawn By:	Date:
Author	
Checked By:	Date:
Checker	