



EXISTING GROUND FLOOR LAYOUT

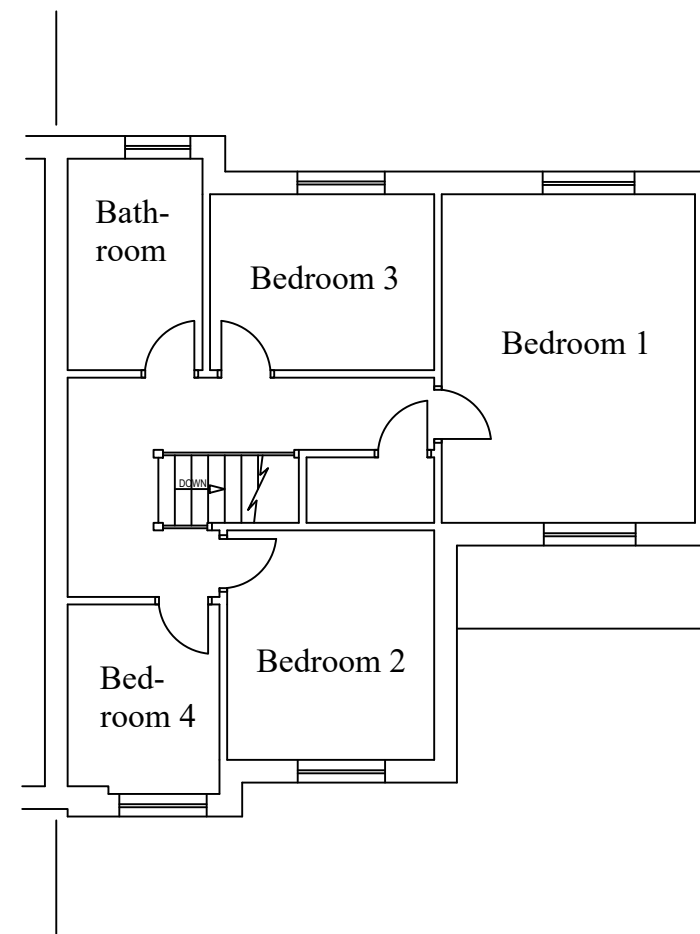

EXISTING FIRST FLOOR LAYOUT

Notes


All drawings to be signed off by building control before the commencement of any works. If works commence on a Building Notice, the Builder/property owner commences works at their own risk and ELA Design (or its Officer's) cannot accept and liability whatsoever for these works carried out.

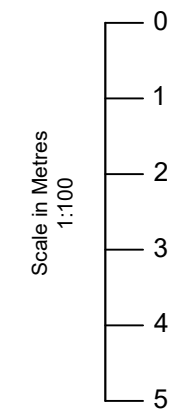


Rev	Date	Details	By
A	13/10/23	Revision A	CE
Project: Loft Extension			
Drawing: Existing Layout			
Address: 35 Wilbury Road, Letchworth, SG6 4JW			
Drawing N°: ELA/1			Rev: A
A3 Scale: 1:100	Drawn By: CE	Job No: 2793	Date: 13/10/23




EXISTING FRONT ELEVATION

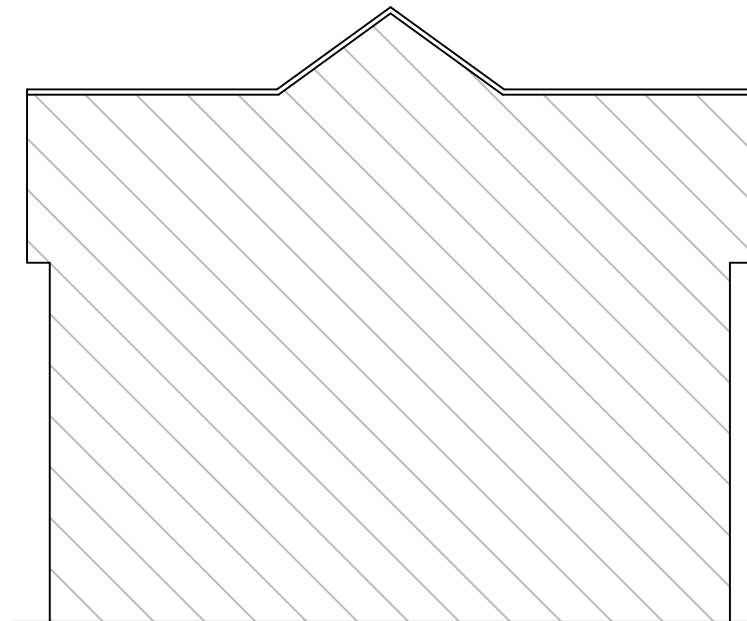

EXISTING SIDE ELEVATION

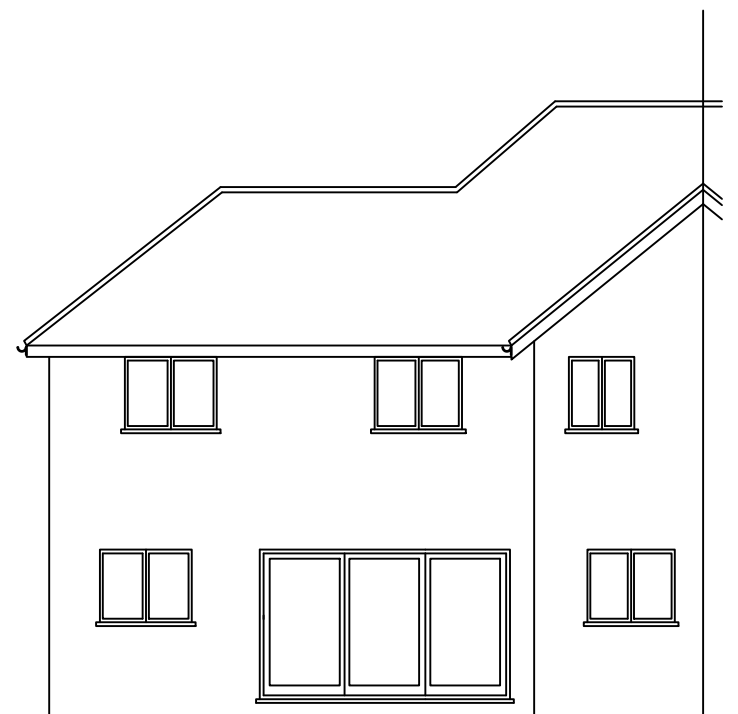


EXISTING REAR ELEVATION

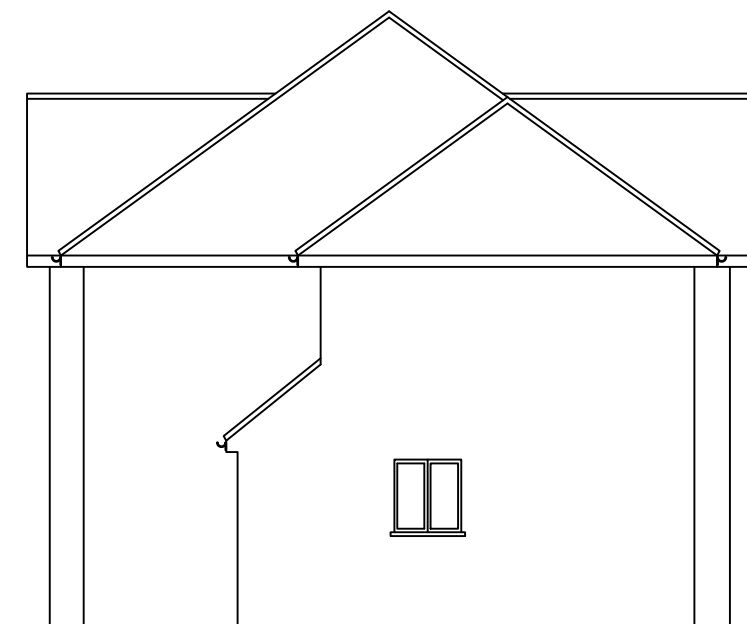




EXISTING SIDE ELEVATION

Notes

All drawings to be signed off by building control before the commencement of any works. If works commence on a Building Notice, the Builder/property owner commences works at their own risk and ELA Design (or its Officer's) cannot accept and liability whatsoever for these works carried out.

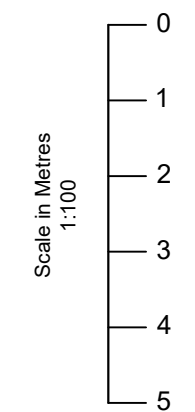


Rev	Date	Details	By
A	13/10/23	Revision A	CE
Project: Loft Extension			
Drawing: Existing Elevations			
Address: 35 Wilbury Road, Letchworth, SG6 4JW			
Drawing N°: ELA/2			Rev: A
A3 Scale: 1:100	Drawn By: CE	Job No: 2793	Date: 13/10/23

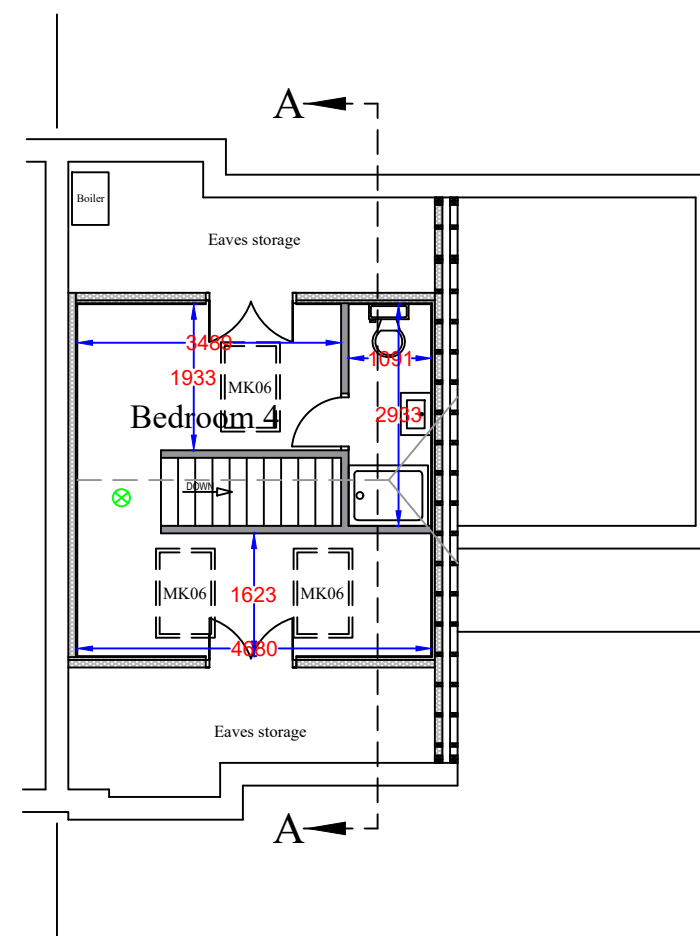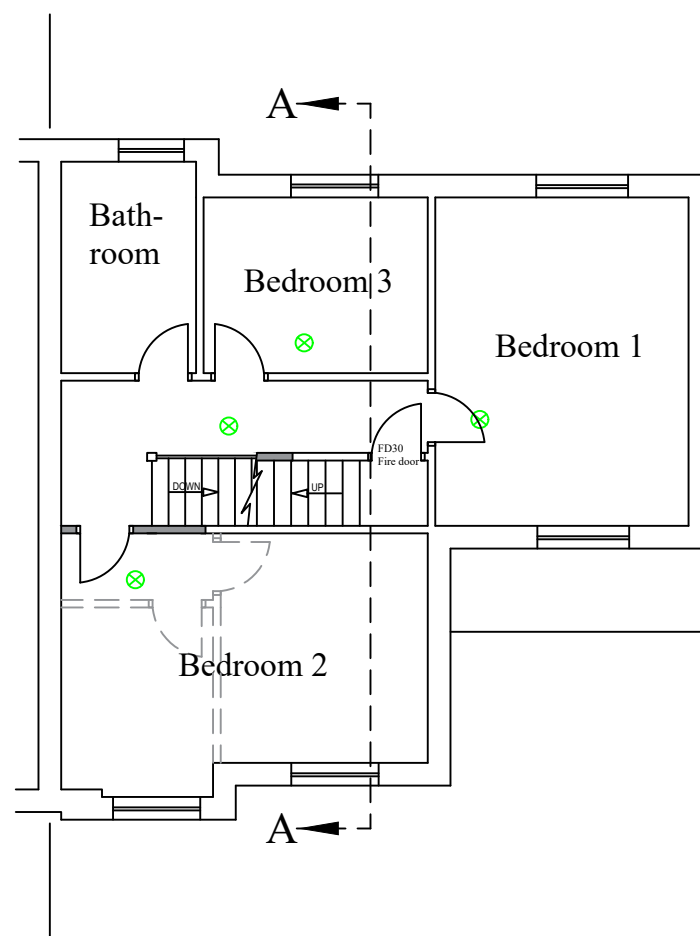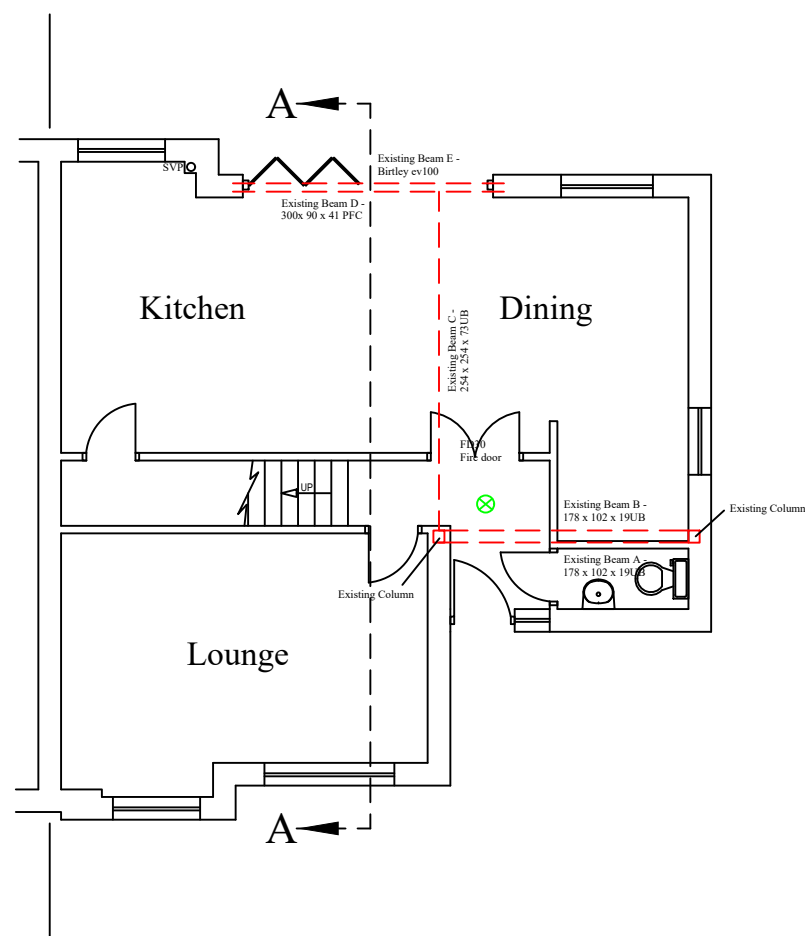

Notes


All drawings to be signed off by building control before the commencement of any works. If works commence on a Building Notice, the Builder/property owner commences works at their own risk and ELA Design (or its Officer's) cannot accept and liability whatsoever for these works carried out.

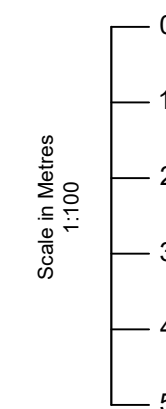


Key:			
<div> <div></div> Grade D2 Inter-linked Smoke detectors </div>			
Rev	Date	Details	By
A	13/10/23	Revision A	CE
Project: Loft Extension			
Drawing: Proposed Layout			
Address: 35 Wilbury Road, Letchworth, SG6 4JW			
Drawing N°: ELA/3			Rev: A
A3 Scale: 1:100	Drawn By: CE	Job No: 2793	Date: 13/10/23




PROPOSED FRONT ELEVATION

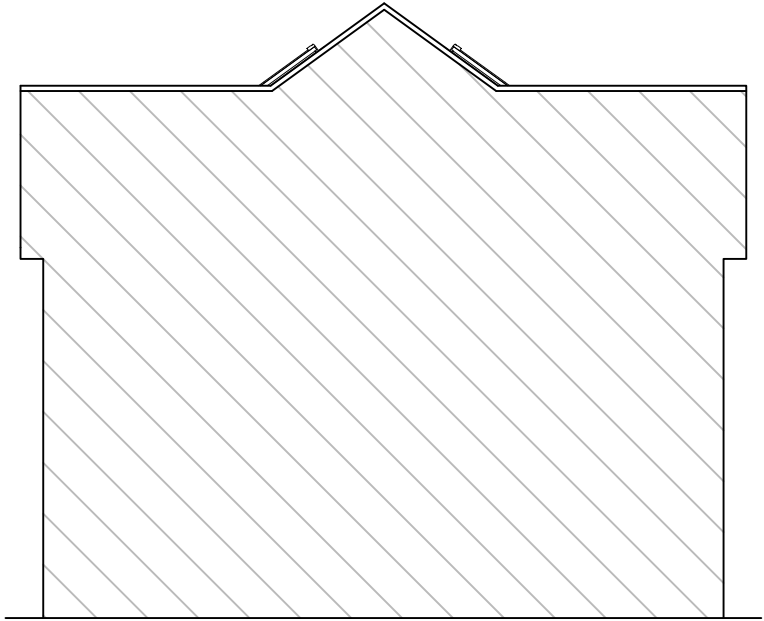

PROPOSED SIDE ELEVATION

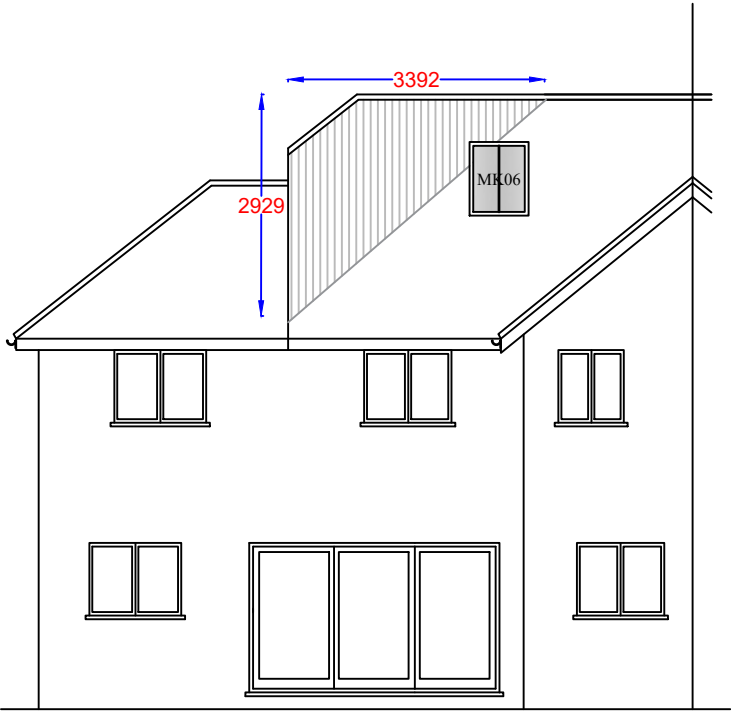


PROPOSED REAR ELEVATION

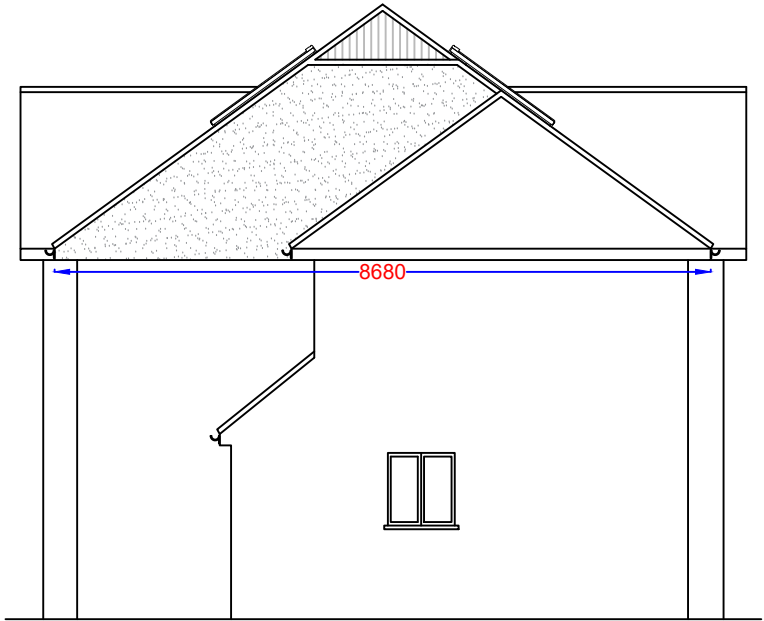

PROPOSED SIDE ELEVATION

Notes

All drawings to be signed off by building control before the commencement of any works. If works commence on a Building Notice, the Builder/property owner commences works at their own risk and ELA Design (or its Officer's) cannot accept and liability whatsoever for these works carried out.



Scale in Metres
1:100

0
1
2
3
4
5

Rev	Date	Details	By
A	13/10/23	Revision A	CE

Project:

Loft Extension

Drawing:

Proposed Elevations

Address:

35 Wilbury Road, Letchworth,
SG6 4JW


Drawing N°:

ELA/6


Rev:

A

A3 Scale:	Drawn By:	Job No:	Date:
1:100	CE	2793	13/10/23

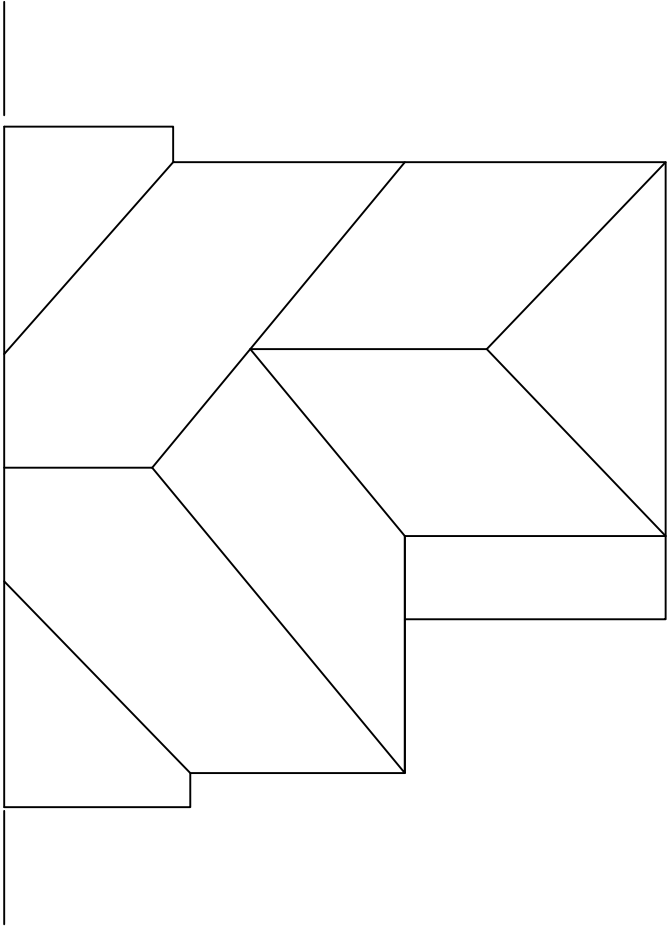


EXISTING ROOF PLAN

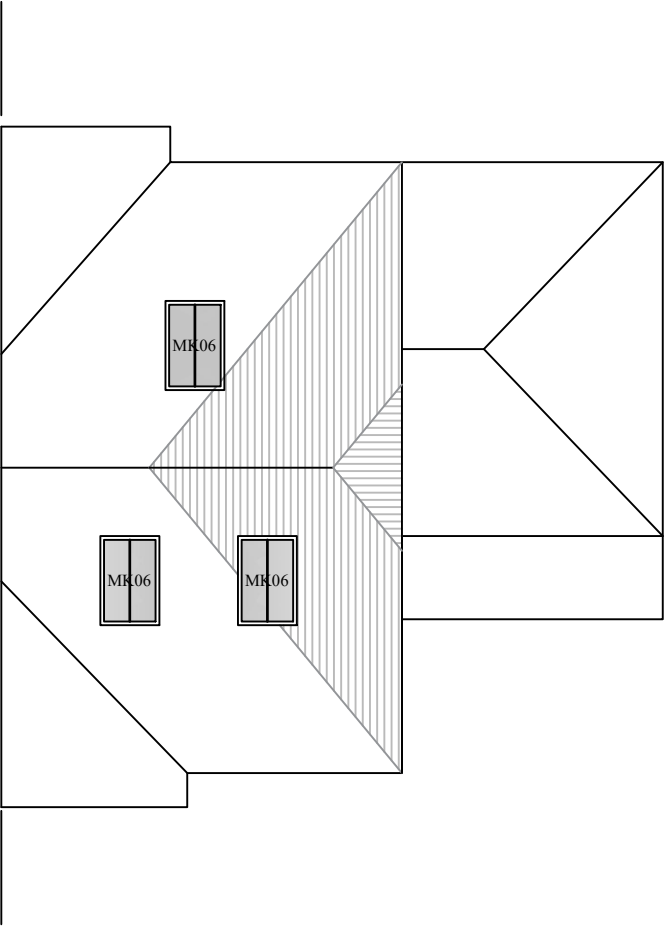

PROPOSED ROOF PLAN

Notes

All drawings to be signed off by building control before the commencement of any works. If works commence on a Building Notice, the Builder/property owner commences works at their own risk and ELA Design (or its Officer's) cannot accept and liability whatsoever for these works carried out.



Scale in Metres
1:100

0

1

2

3

4

5

Rev	Date	Details	By
A	13/10/23	Revision A	CE

Project:

Loft Extension

Drawing:

Roof Plan

Address:

35 Wilbury Road, Letchworth,
SG6 4JW

Drawing N°:

ELA/13


Rev:

A

A3 Scale:	Drawn By:	Job No:	Date:
1:100	CE	2793	13/10/23


WILBURY ROAD

FURLAY CLOSE


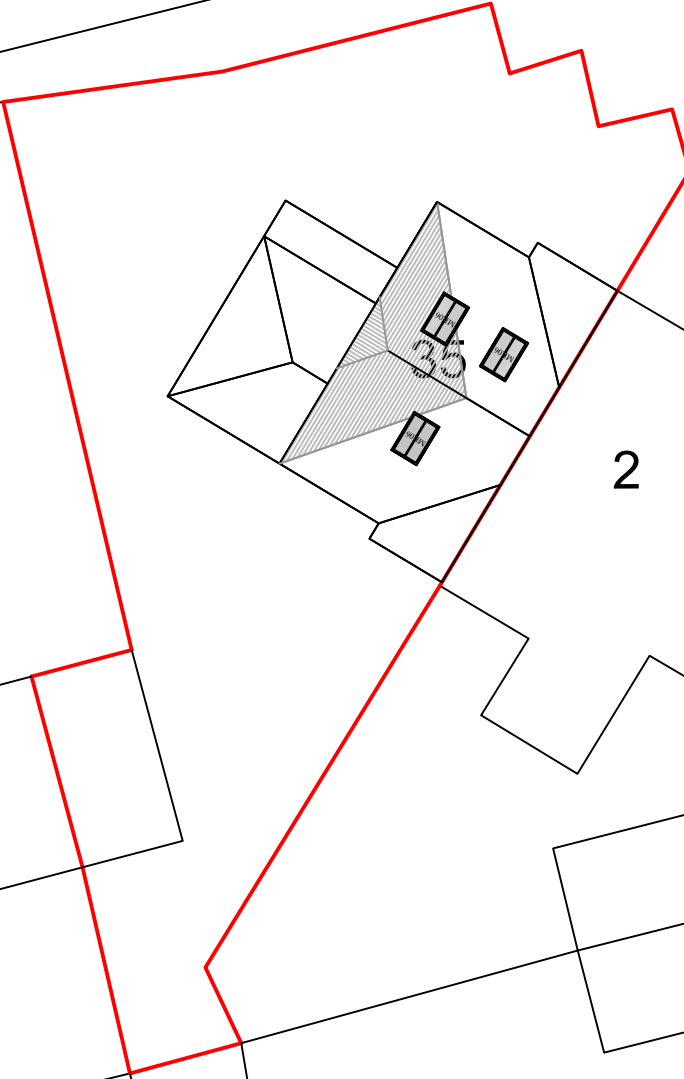


Notes

All drawings to be signed off by building control before the commencement of any works. If works commence on a Building Notice, the Builder/property owner commences works at their own risk and ELA Design (or its Officer's) cannot accept and liability whatsoever for these works carried out.

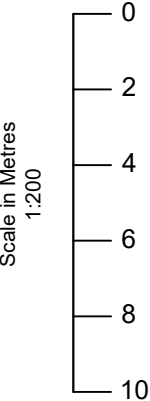


O/S licence number			
100060020			
Rev	Date	Details	By
A	13/10/23	Revision A	CE
Project: Loft Extension			
Drawing: Block Plan			
Address: 35 Wilbury Road, Letchworth, SG6 4JW			
Drawing N°: ELA/14			Rev: A
A3 Scale: 1:200	Drawn By: CE	Job No: 2793	Date: 13/10/23

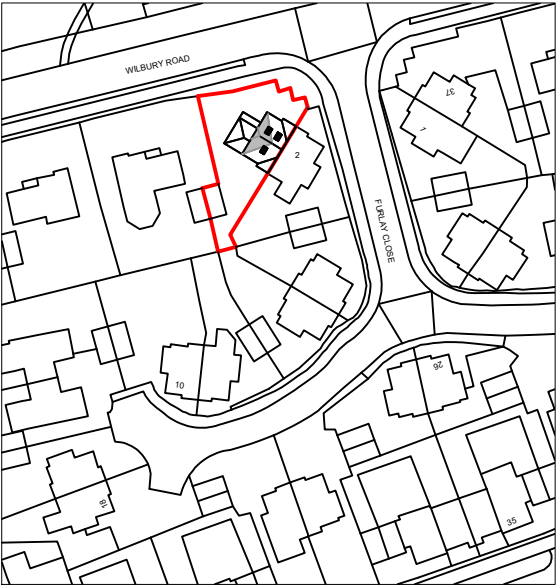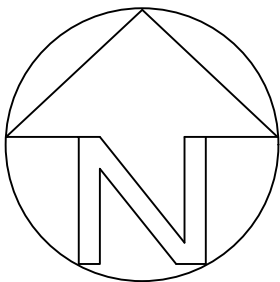

LOCATION PLAN

Notes

All drawings to be signed off by building control before the commencement of any works. If works commence on a Building Notice, the Builder/property owner commences works at their own risk and ELA Design (or its Officer's) cannot accept and liability whatsoever for these works carried out.

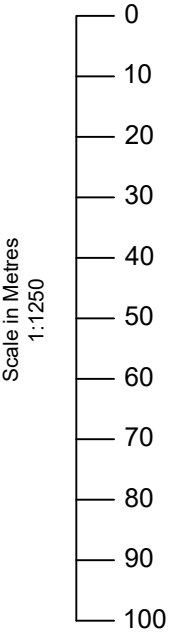

O/S licence number			
100060020			
Rev	Date	Details	By
A	13/10/23	Revision A	CE
Project: Loft Extension			
Drawing: Site Location Plan			
Address: 35 Wilbury Road, Letchworth, SG6 4JW			
Drawing N°: ELA/17			Rev: A
A3 Scale: 1:1250	Drawn By: CE	Job No: 2793	Date: 13/10/23