


2 Block Plan - As Existing
1 : 200




3 Ground Floor - As Existing
1 : 50

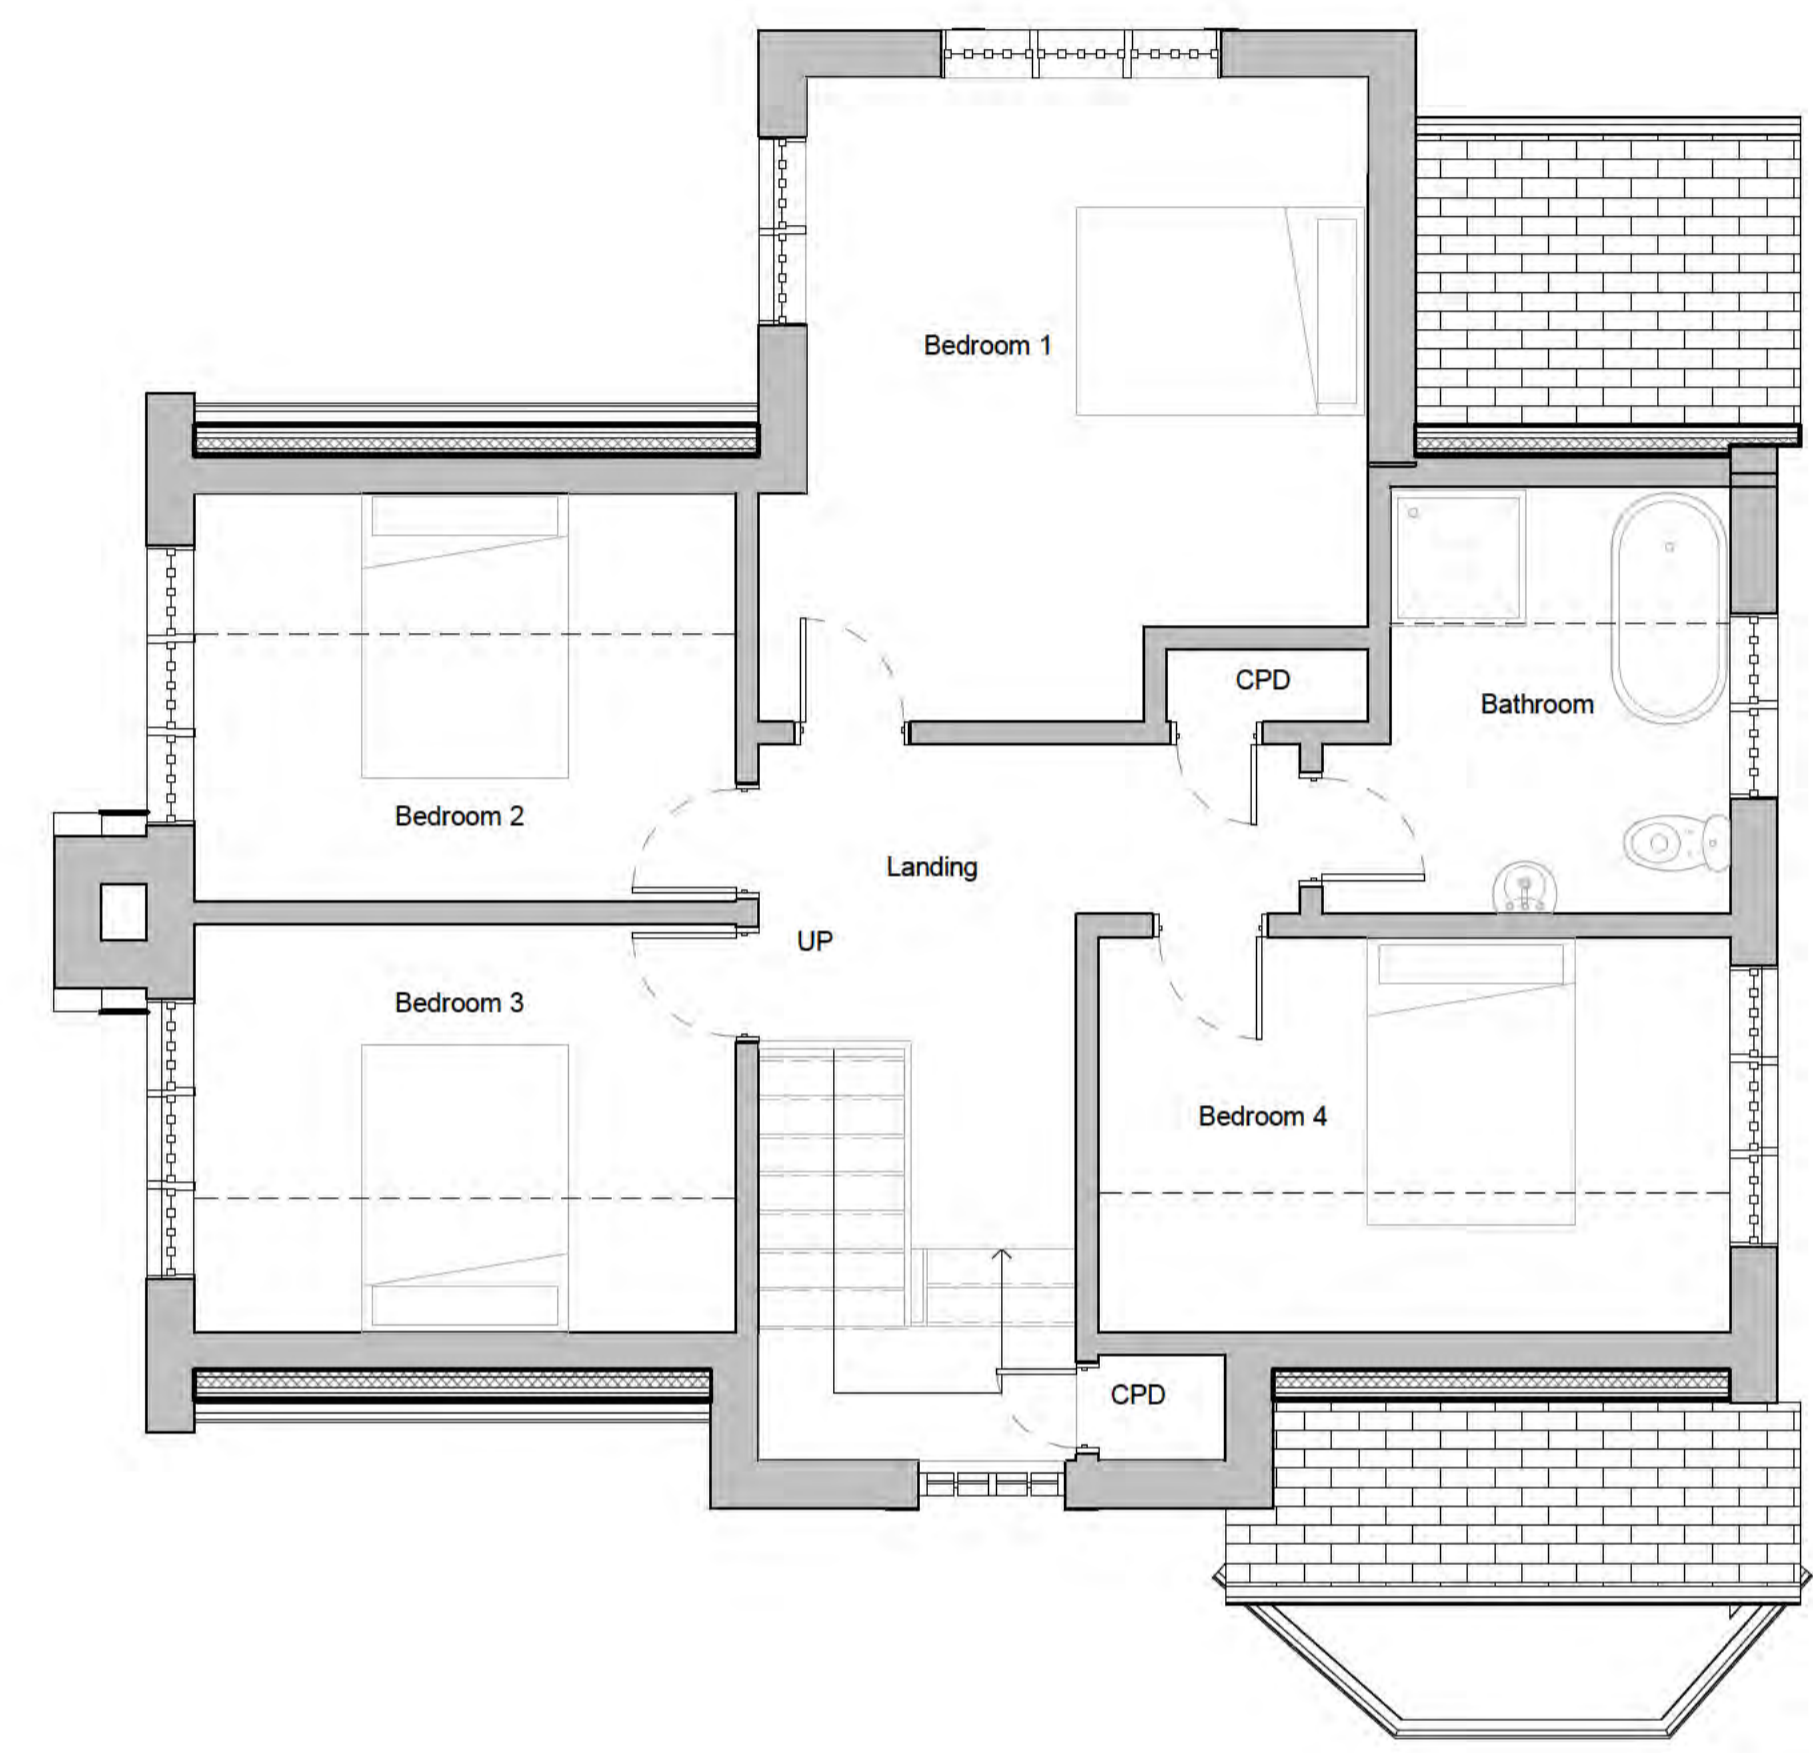


4 First Floor - As Existing
1 : 50




5 Front Elevation - As Existing
1 : 100

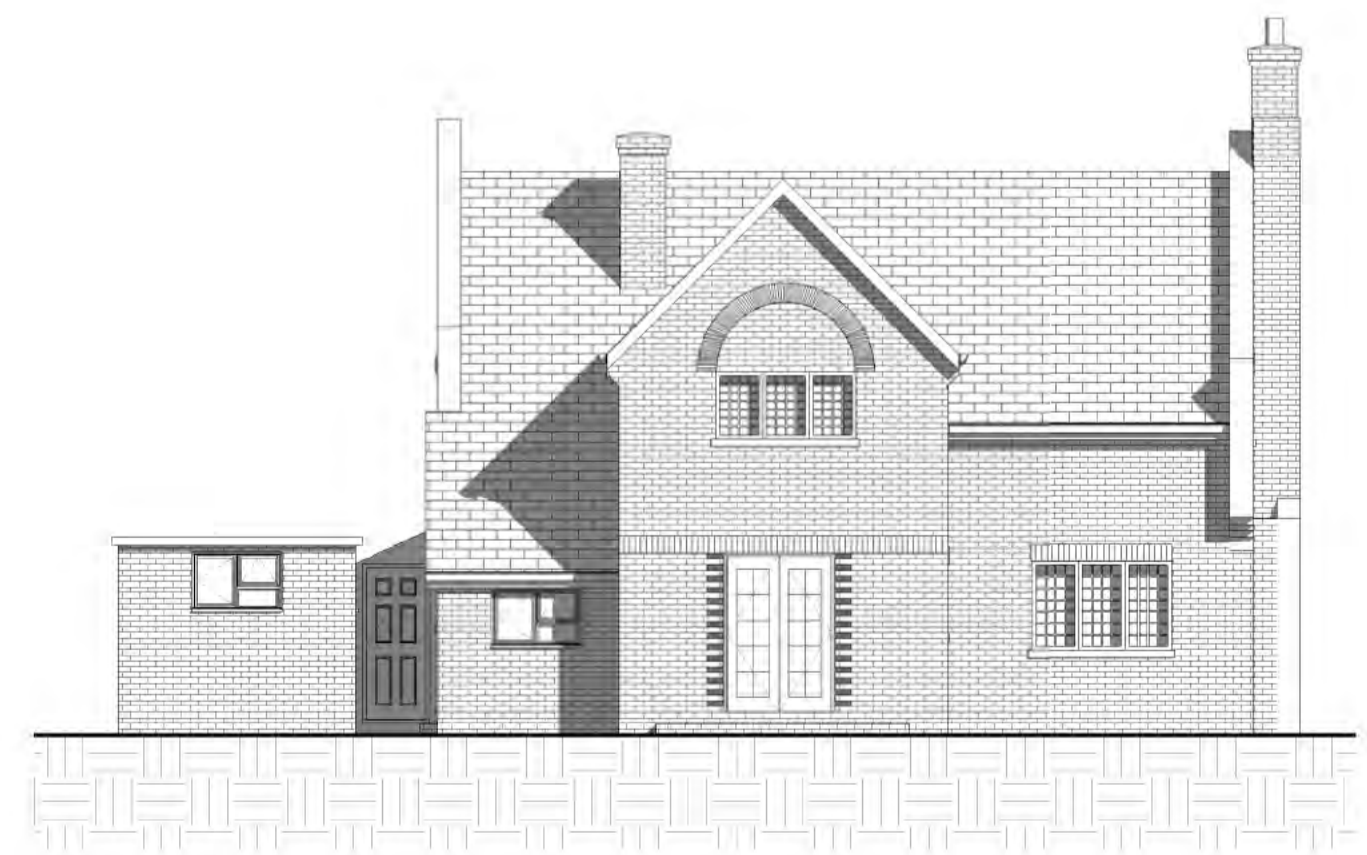


6 Rear Elevation - As Existing
1 : 100

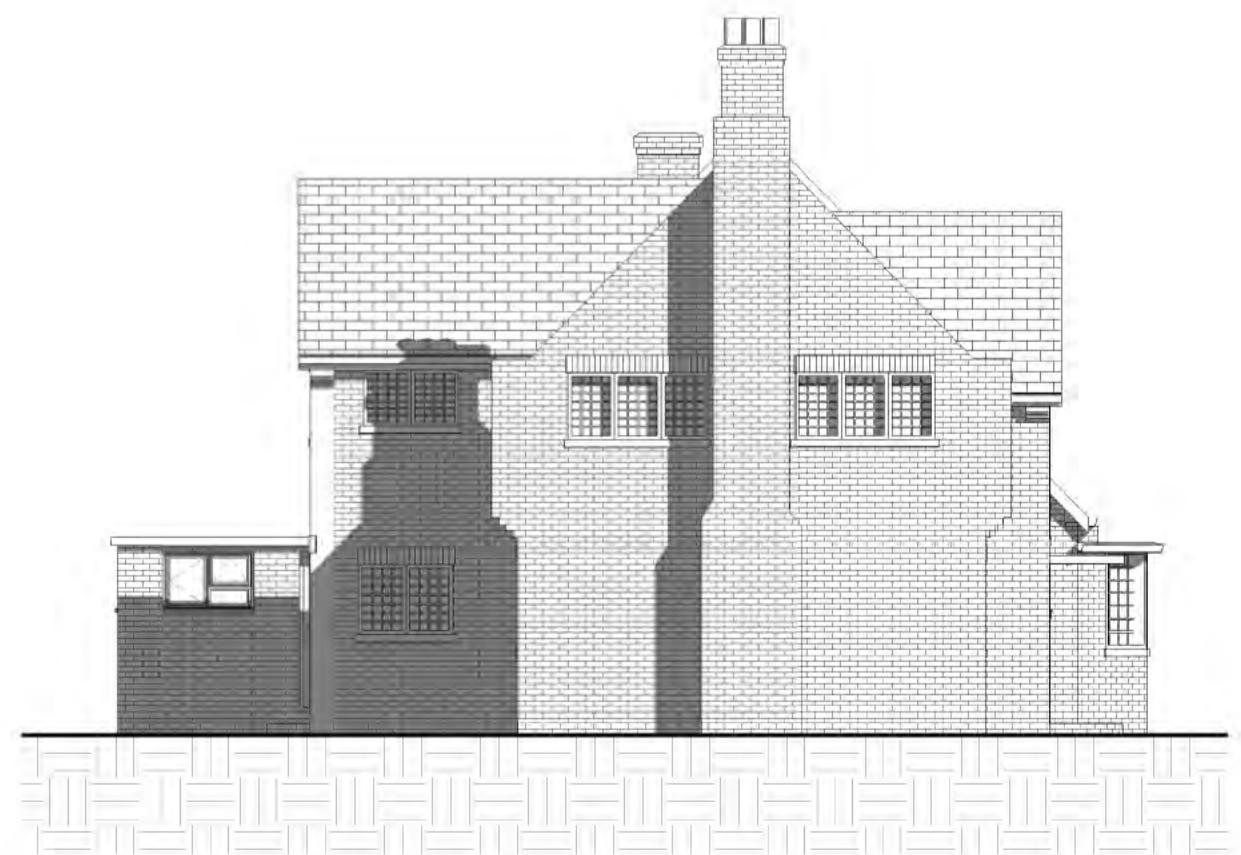


7 Side Elevation L - As Existing
1 : 100

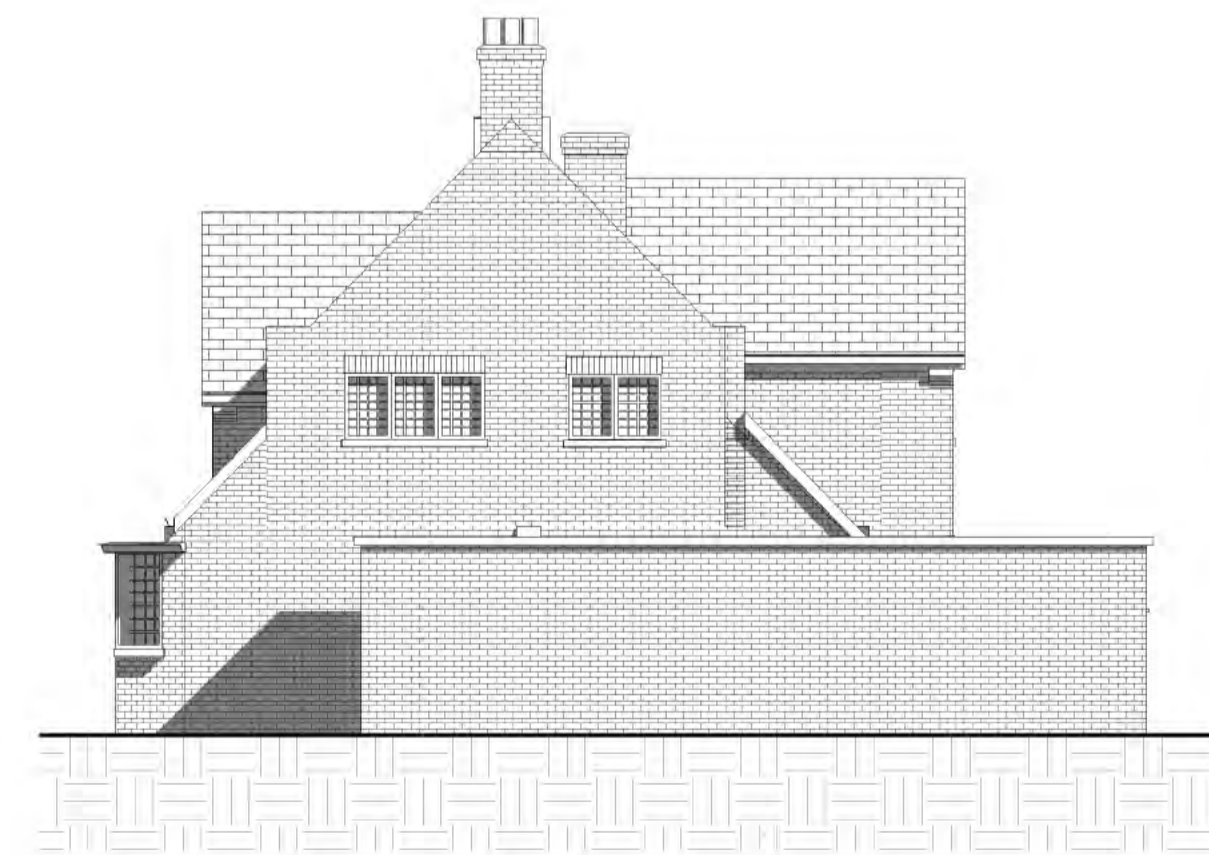

8 Side Elevation R - As Existing
1 : 100

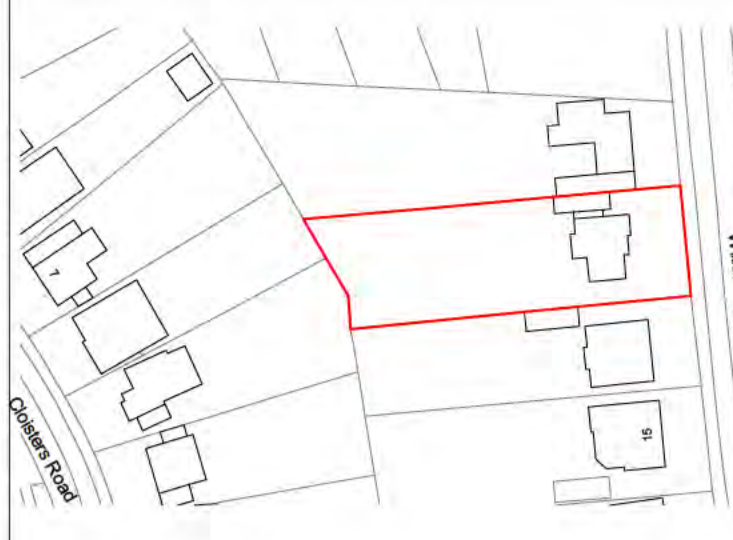

1 Location Plan
1 : 1250

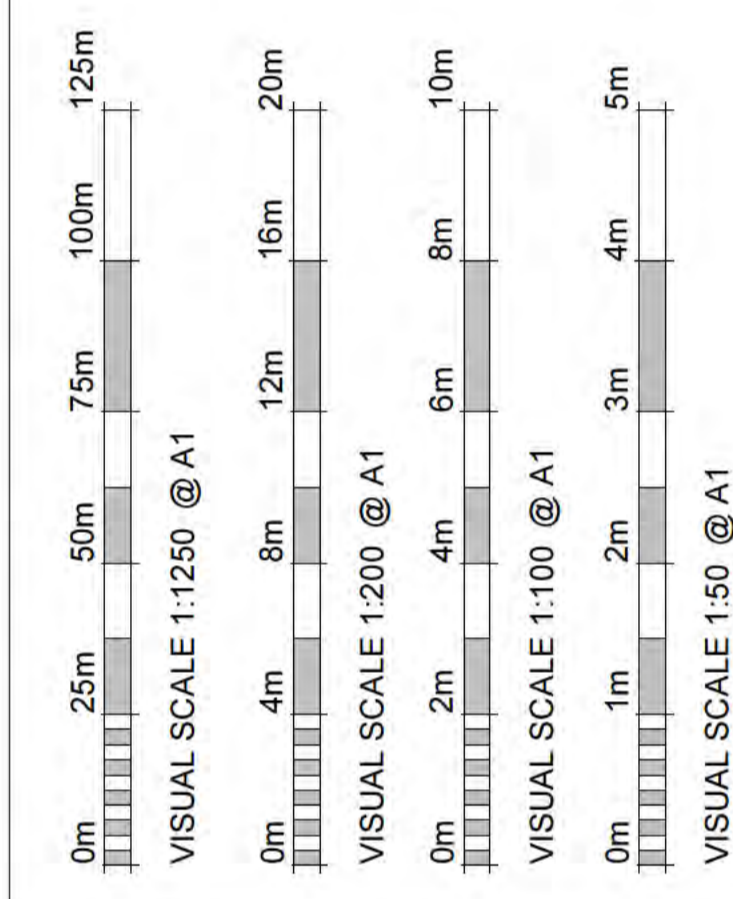

Revision Number	Revision Description	Revision Date	Issued by
Revision			

Planning
Status:


Dimensions, areas and levels where given are only approximate and subject to site survey. All dimensions are to be checked on site. Figured dimensions only are to be taken from this drawing. This drawing is to be read in conjunction with all relevant consultants and/or specialists drawings/documents and any discrepancies or variations are to be notified to the Architect before the affected work commences. This drawing is copyright and remains the property of the Architects.

Project:
11 Willian Way
Letchworth Garden City
SG6 2HQ

Client:

Drawing name:
As Existing

Scale:	As indicated	Drawing number	Revision
Date:	01 - 24	23103 - 001	
Drawn by:	MU		

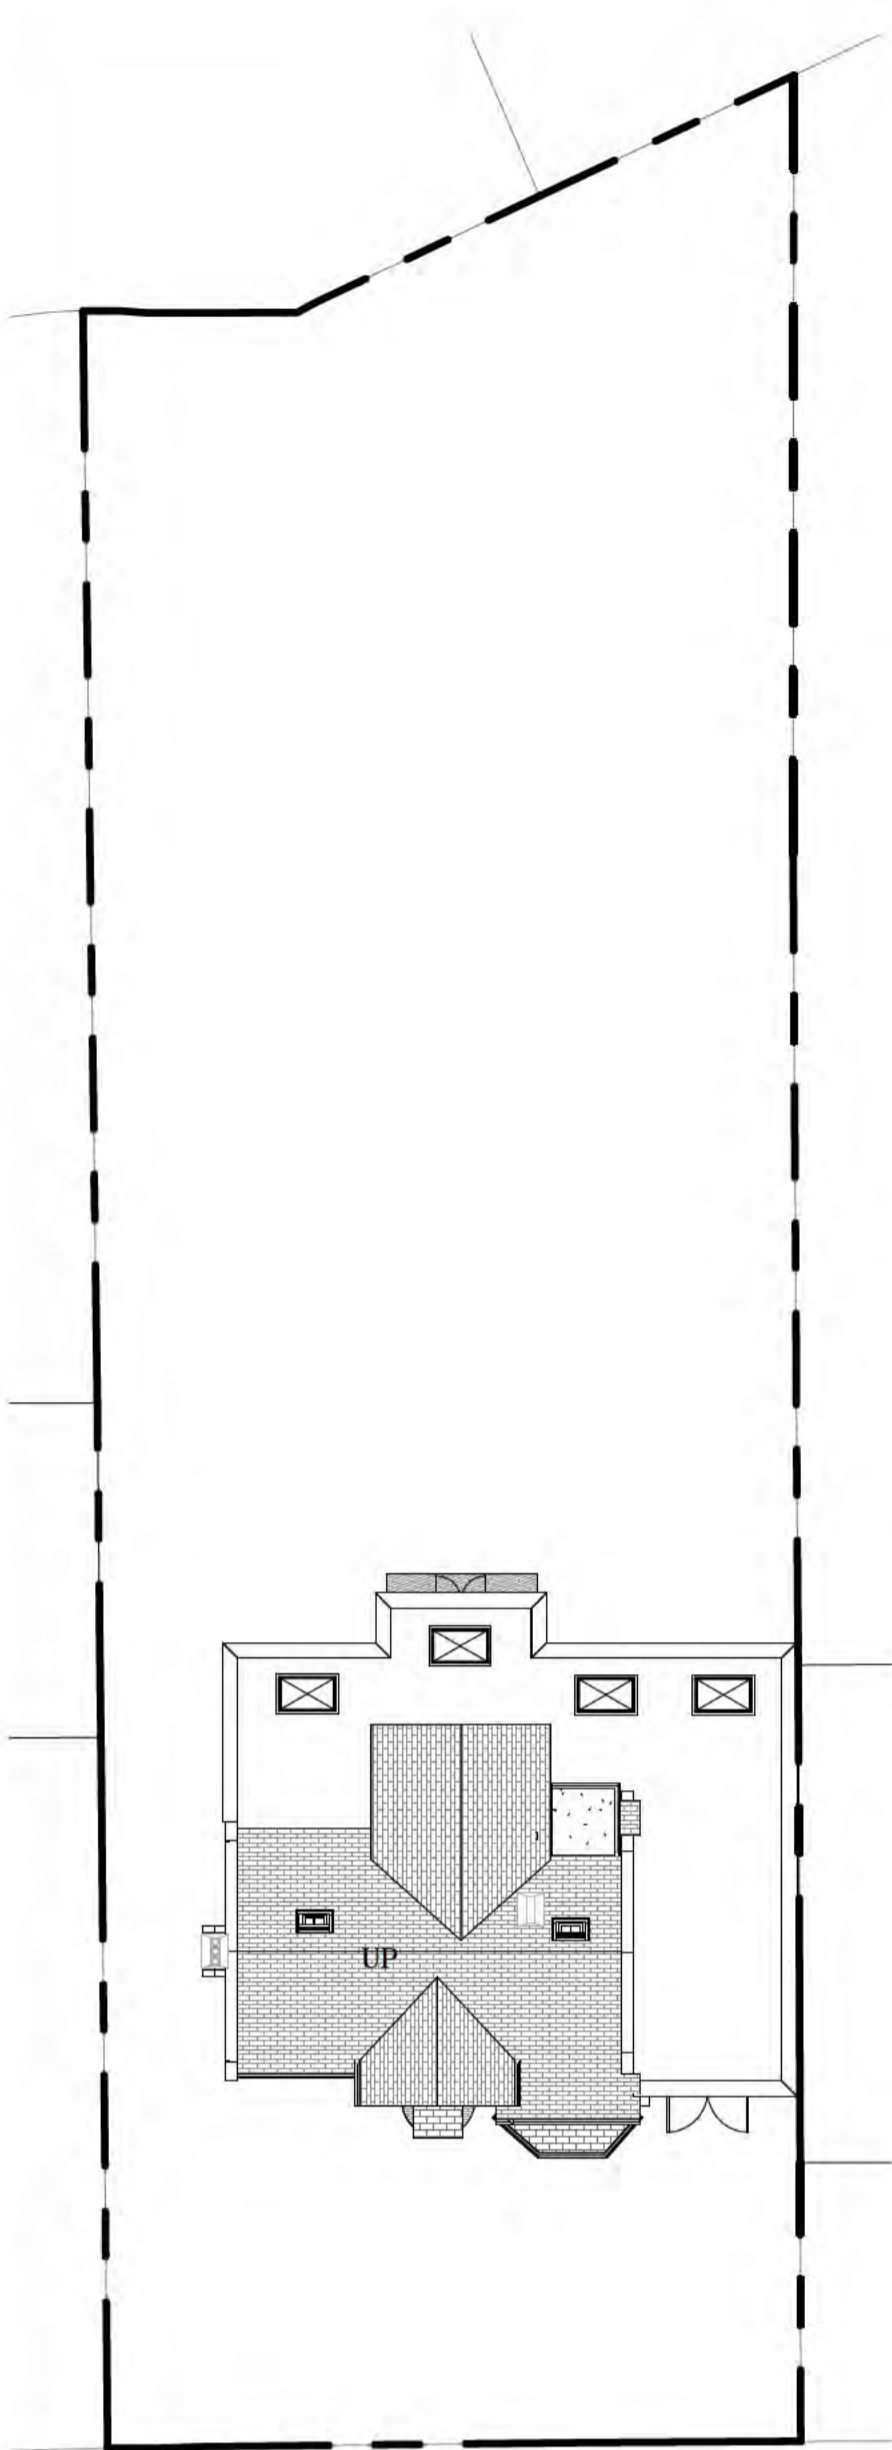

Willian Way


3 Block Plan - As Proposed
1 : 200




1 Ground Floor - As Proposed
1 : 50




4 Front Elevation - As Proposed
1 : 100

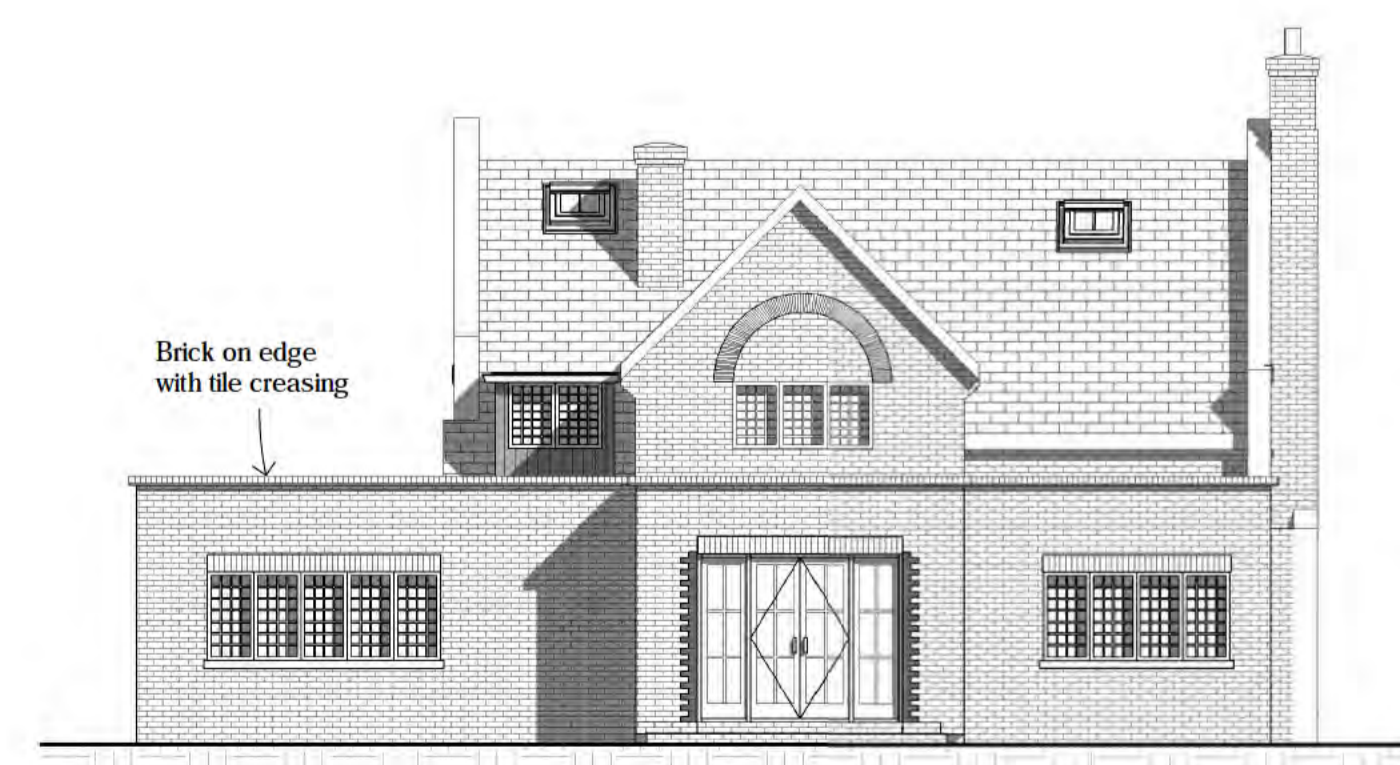


5 Rear Elevation - As Proposed
1 : 100

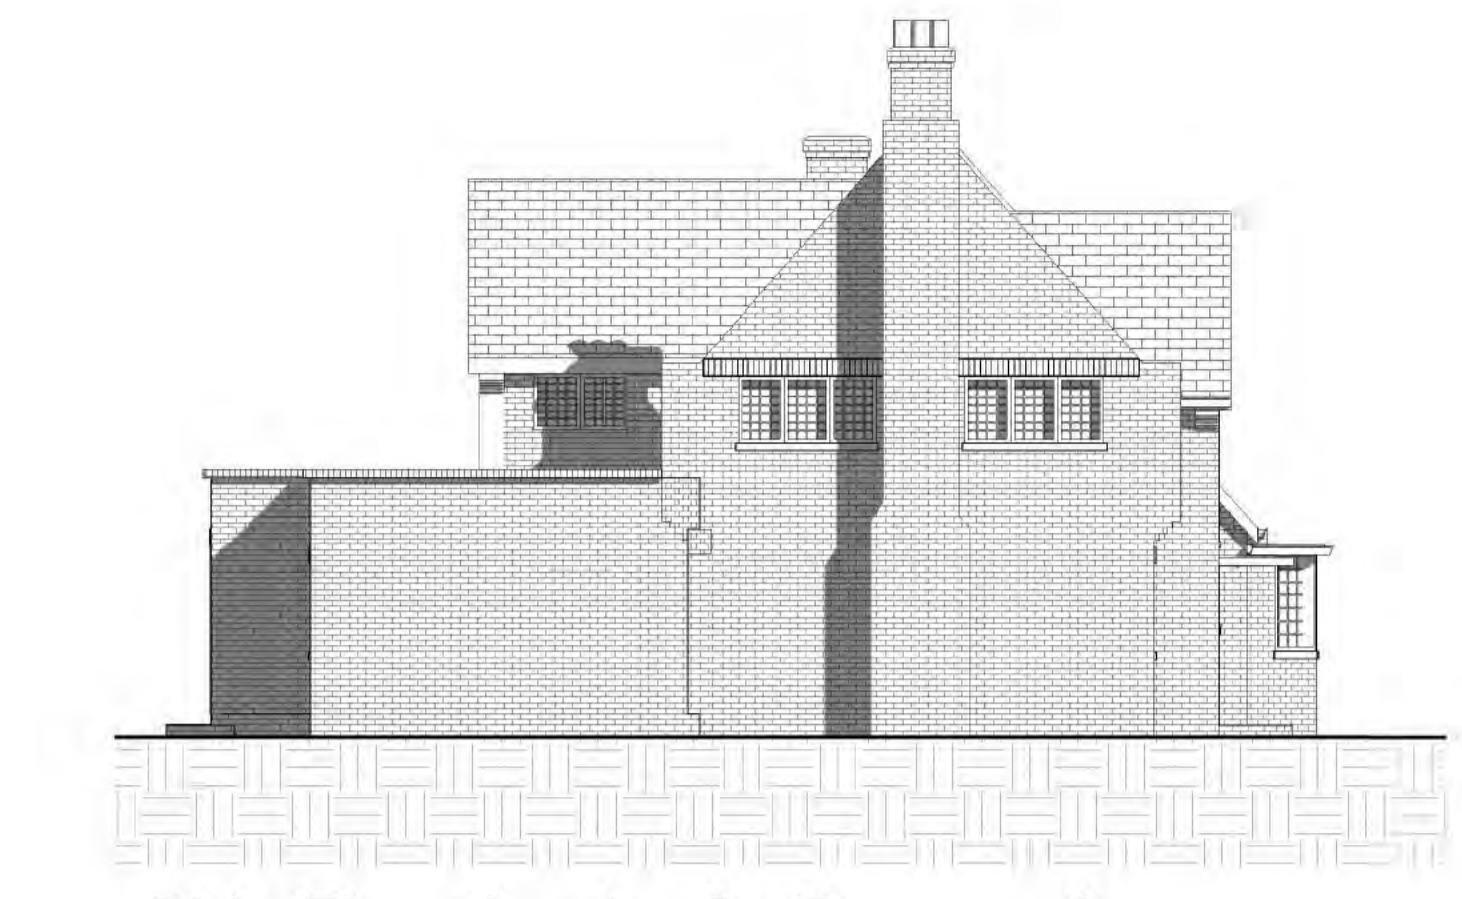

6 Side Elevation L - As Proposed
1 : 100

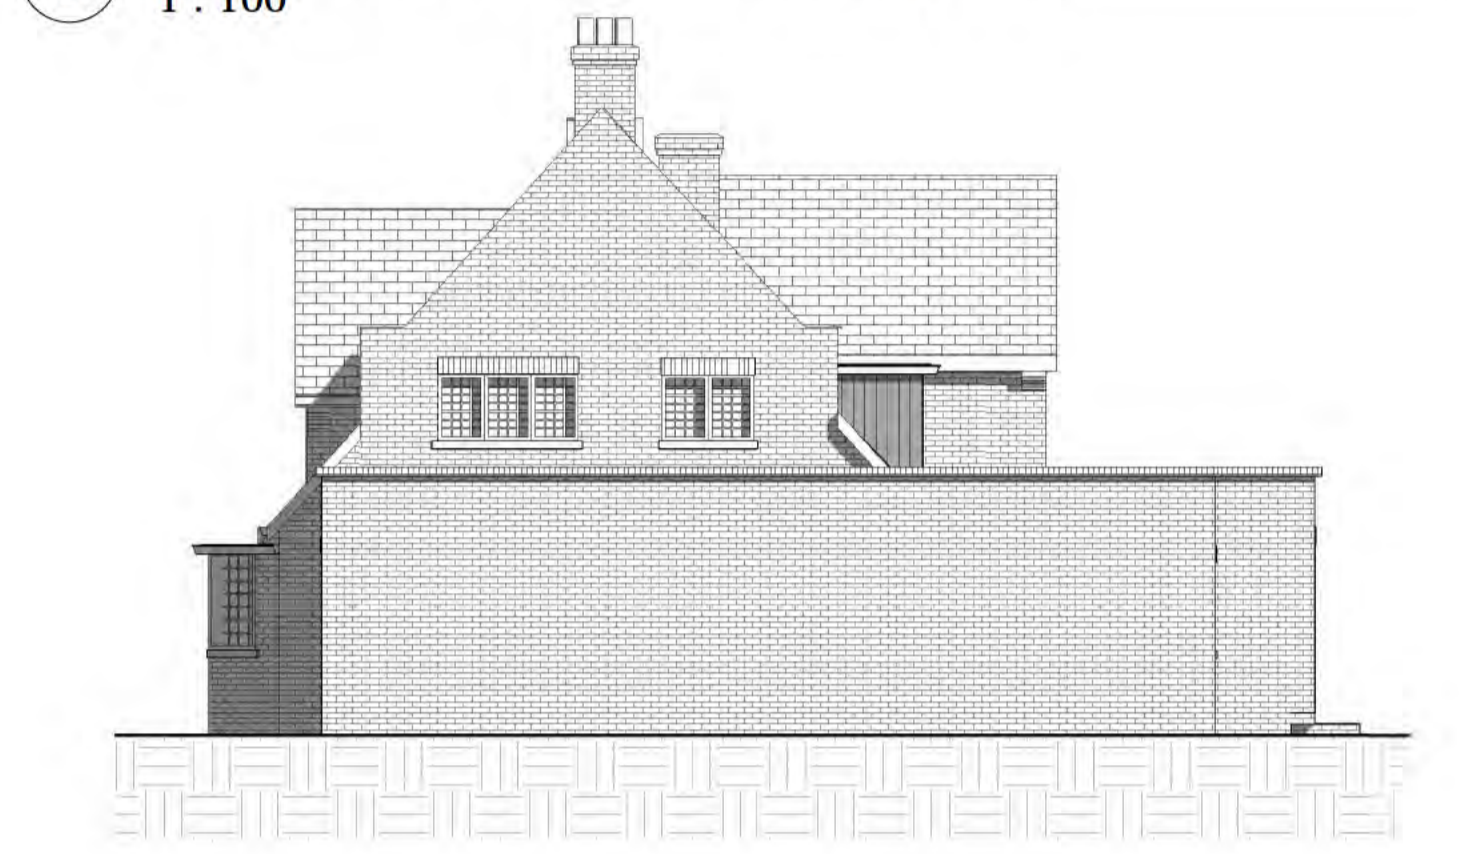


7 Side Elevation R - As Proposed
1 : 100

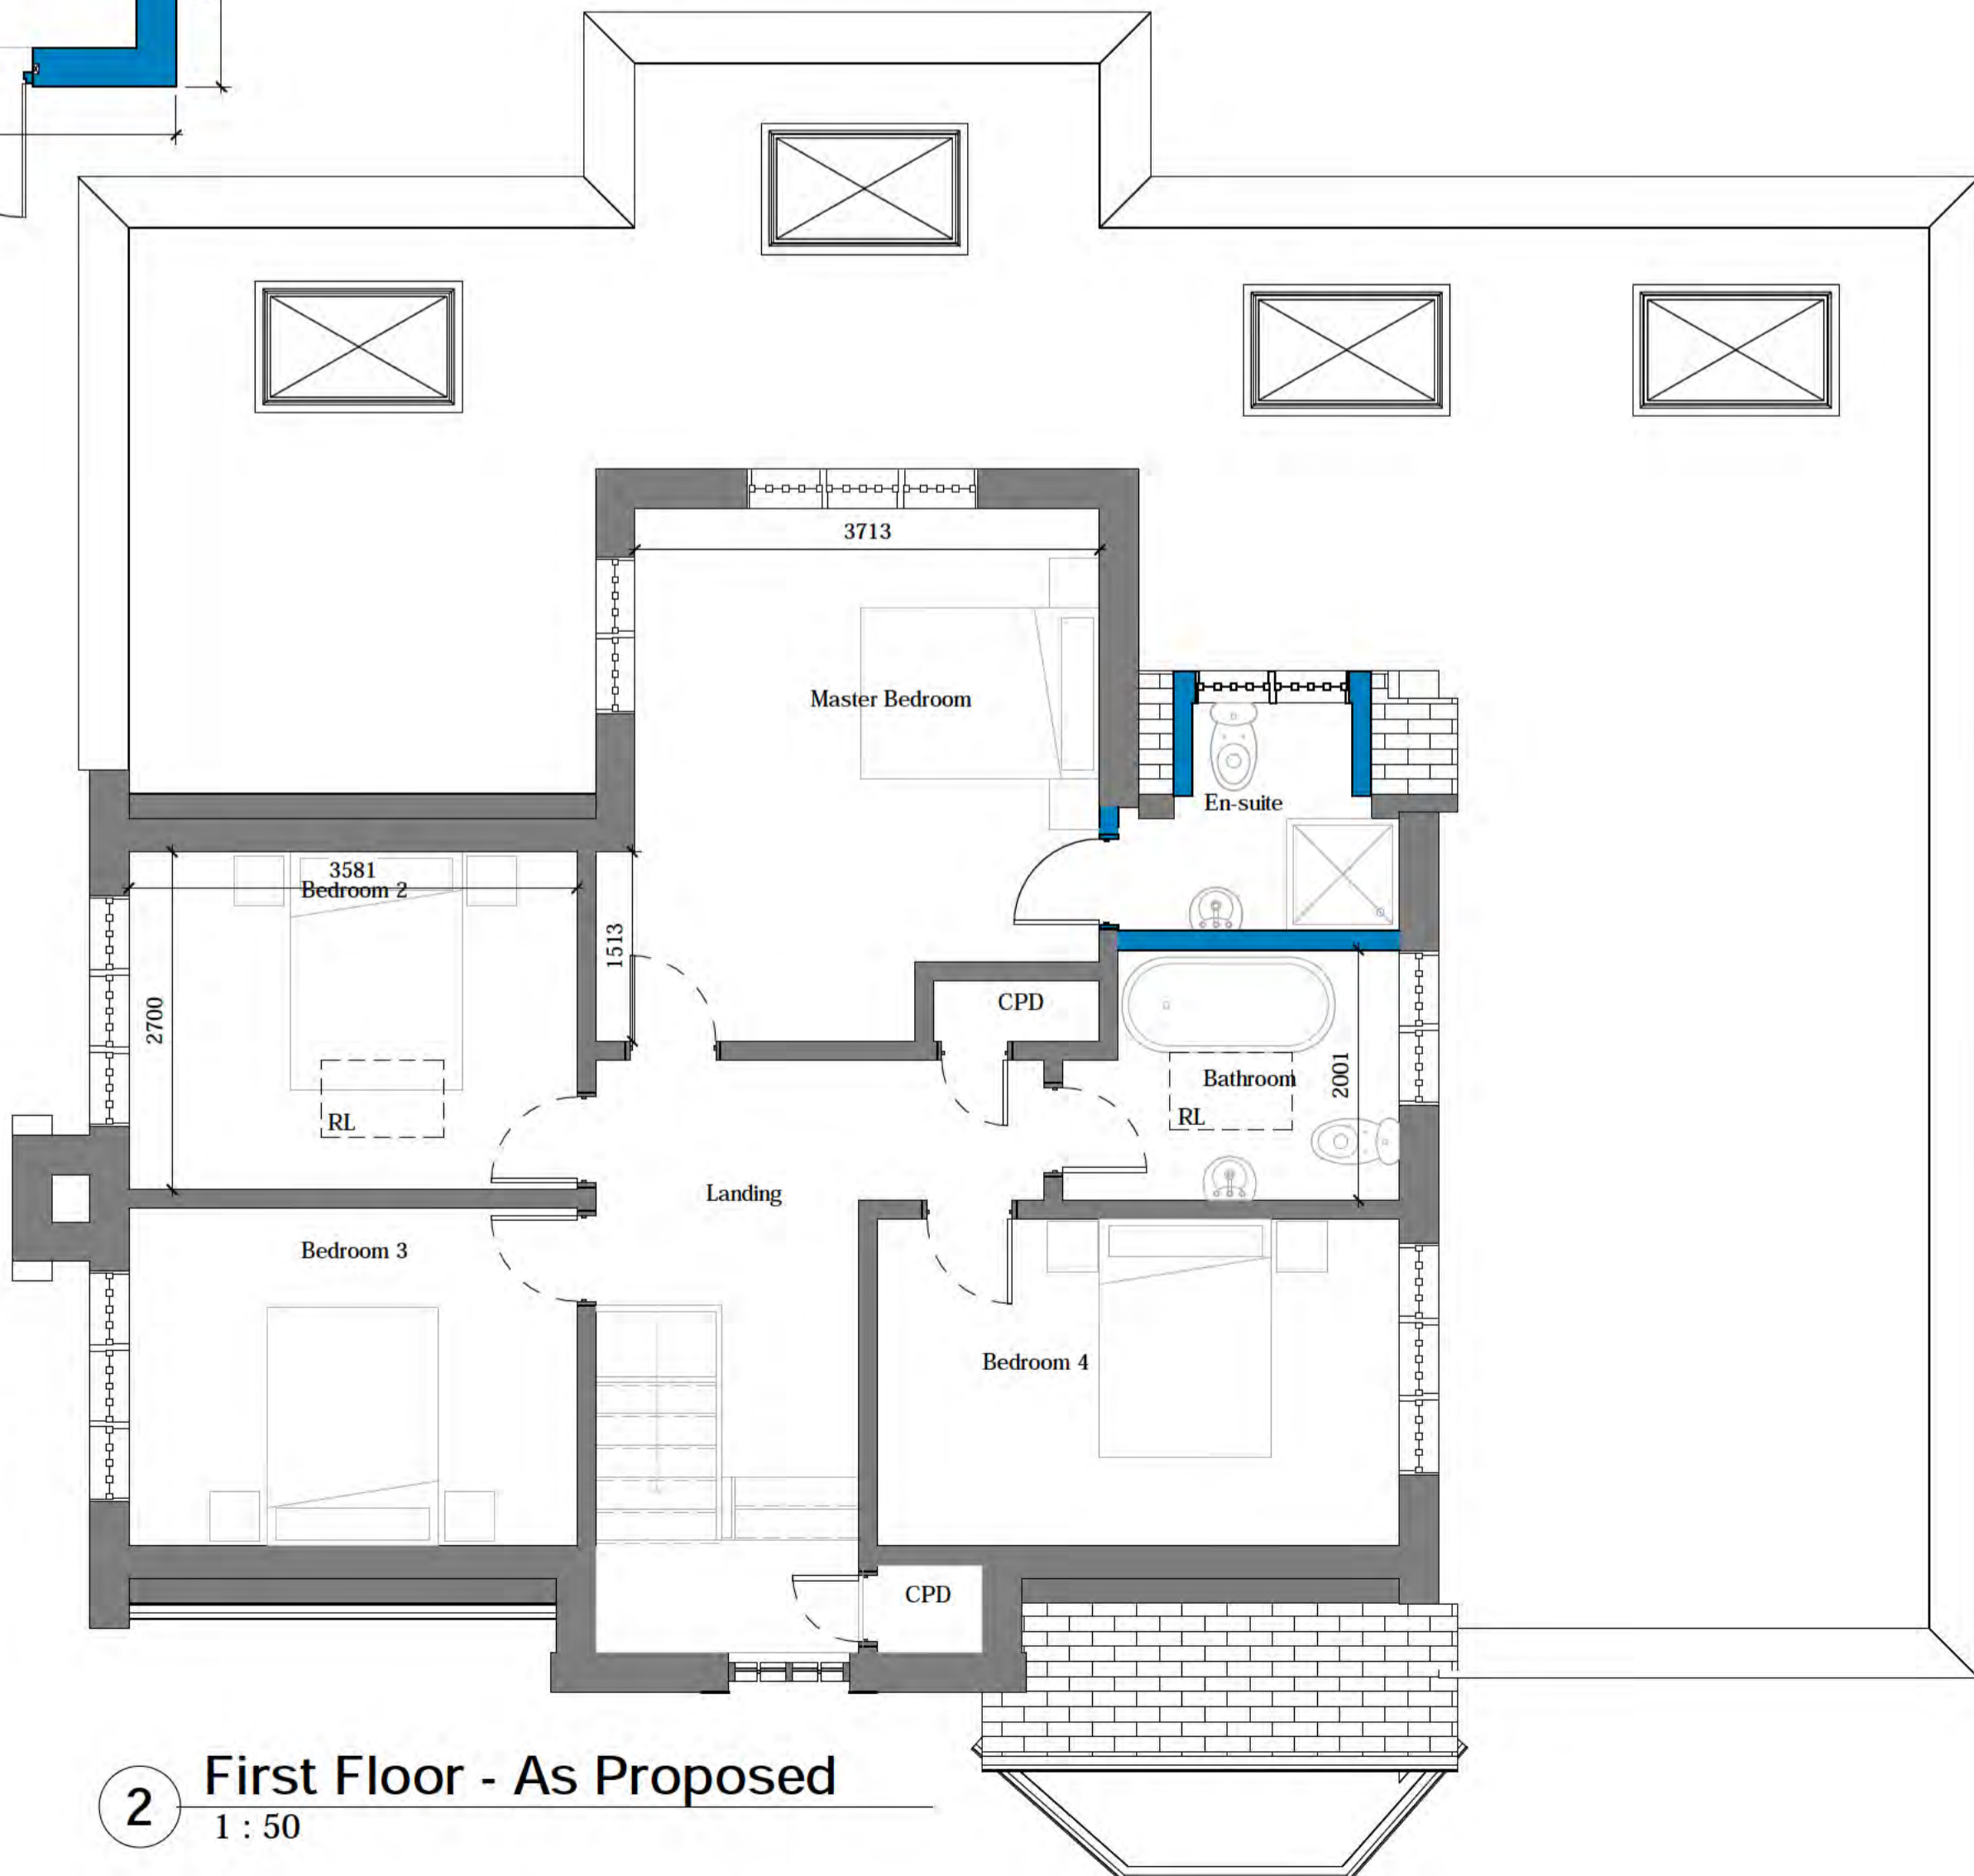

2 First Floor - As Proposed
1 : 50

- MATERIALS**
- Roof
Single ply membrane flat roof.
 - Walls
Brick - to match existing.
Lead alternative for domer cheeks.
 - Doors
French patio doors UPVC white.
Flush casements.
Mechanical joints.
Equal sightlines.
External and internal glazing bars.
 - Windows
White timber - to match existing.
Flush casements.
Mechanical joints.
Equal sightlines.
External and internal glazing bars.

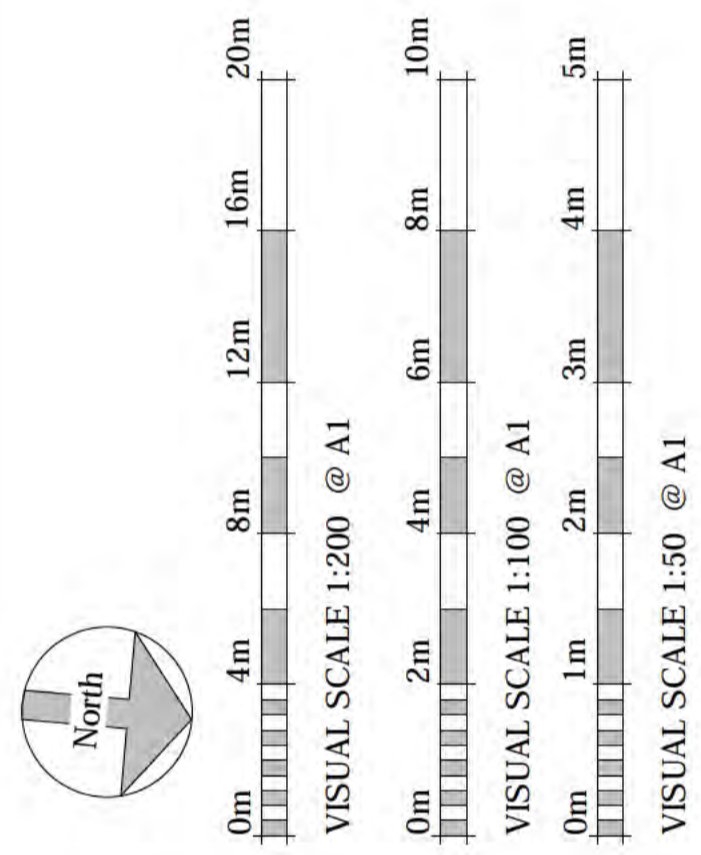

Revision Number	Revision Description	Revision Date	Issued by
Revision			

Planning

Status:

Dimensions, areas and levels where given are only approximate and subject to site survey.
All dimensions are to be checked on site. Figured dimensions only are to be taken from this drawing.
This drawing is to be read in conjunction with all relevant consultants and/or specialists drawings/documents and any discrepancies or variations are to be notified to the Architect before the affected work commences. This drawing is copyright and remains the property of the Architects.

Project:
11 Willian Way
Letchworth Garden City
SG6 2HQ

Client:

Drawing name:
As Proposed

Scale:	Drawing number	Revision
As indicated A1	23103 - 010	
Date: 01 - 24		
Drawn by: MU		