



1 Existing Ground Floor Plan
1 : 100




2 Existing Roof Plan
1 : 100

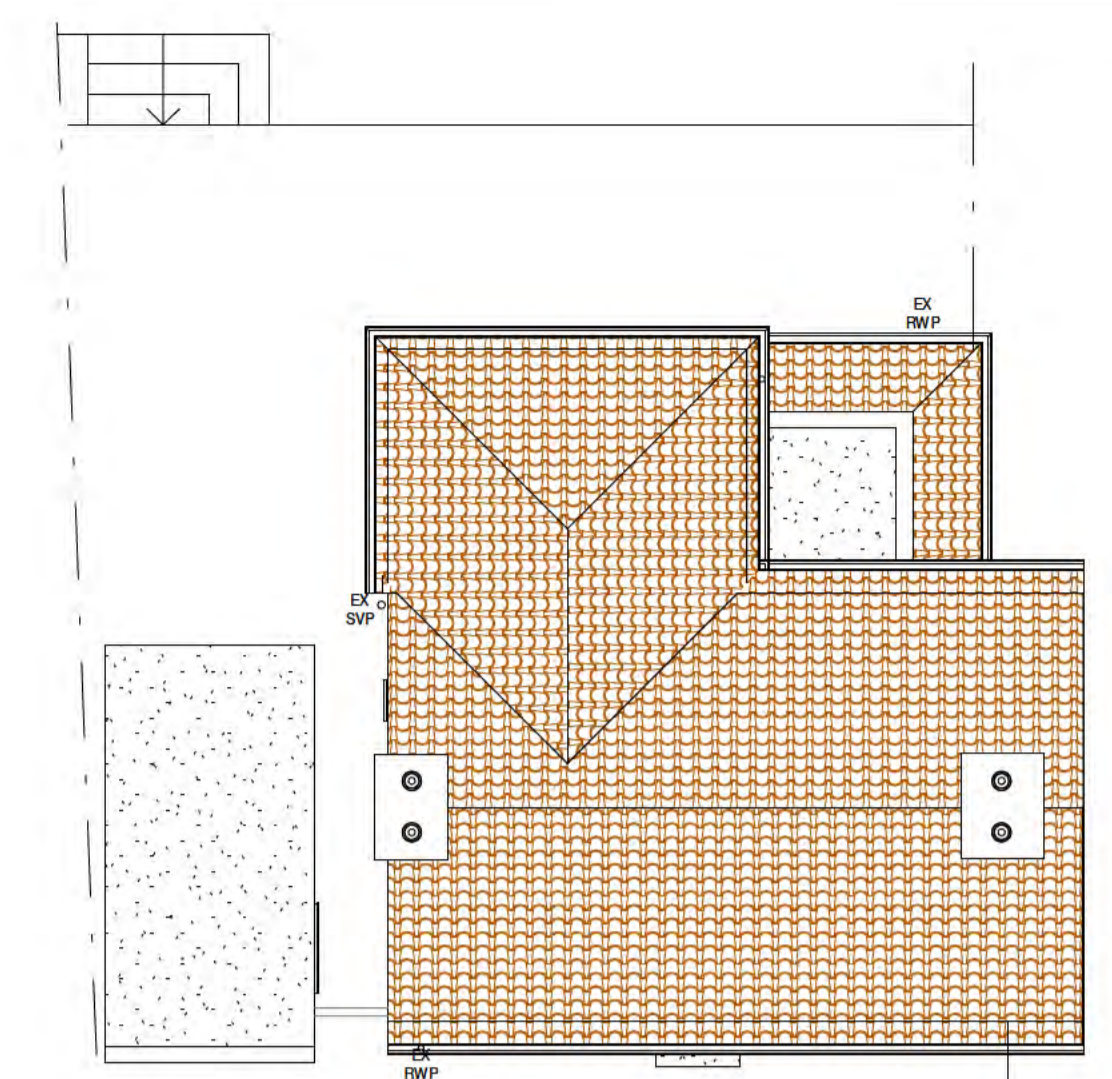


3 Existing South Elevation
1 : 100

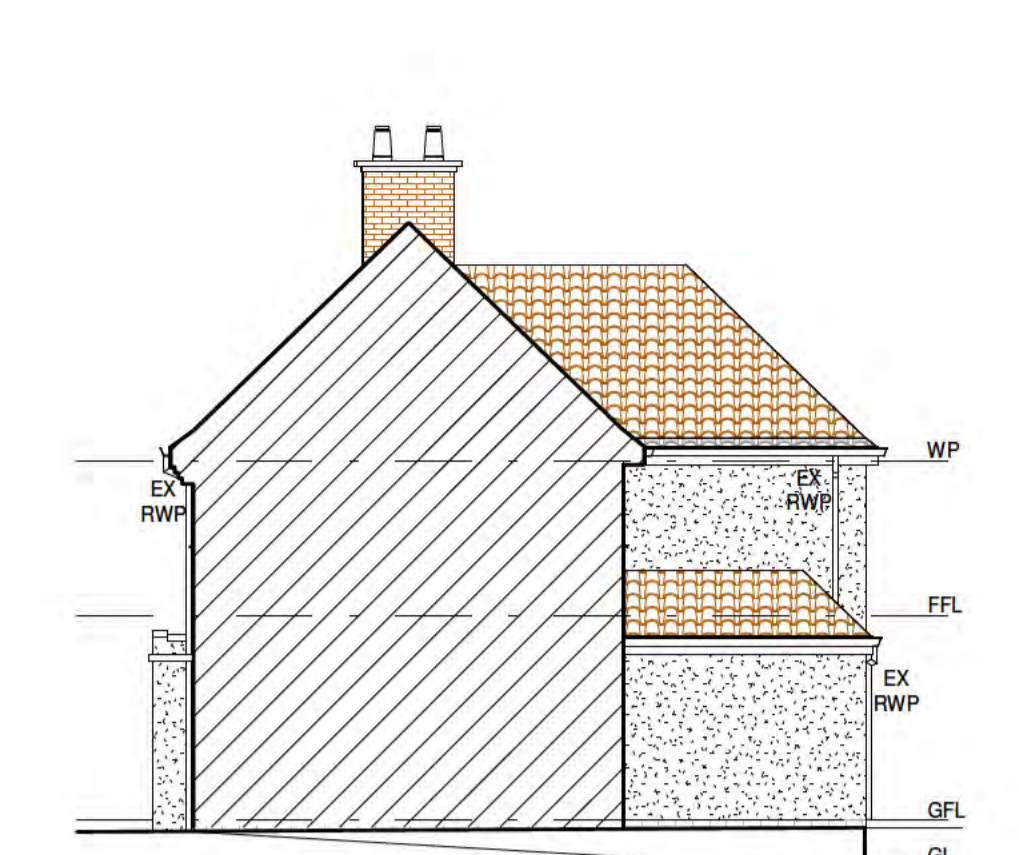


4 Existing East Elevation
1 : 100

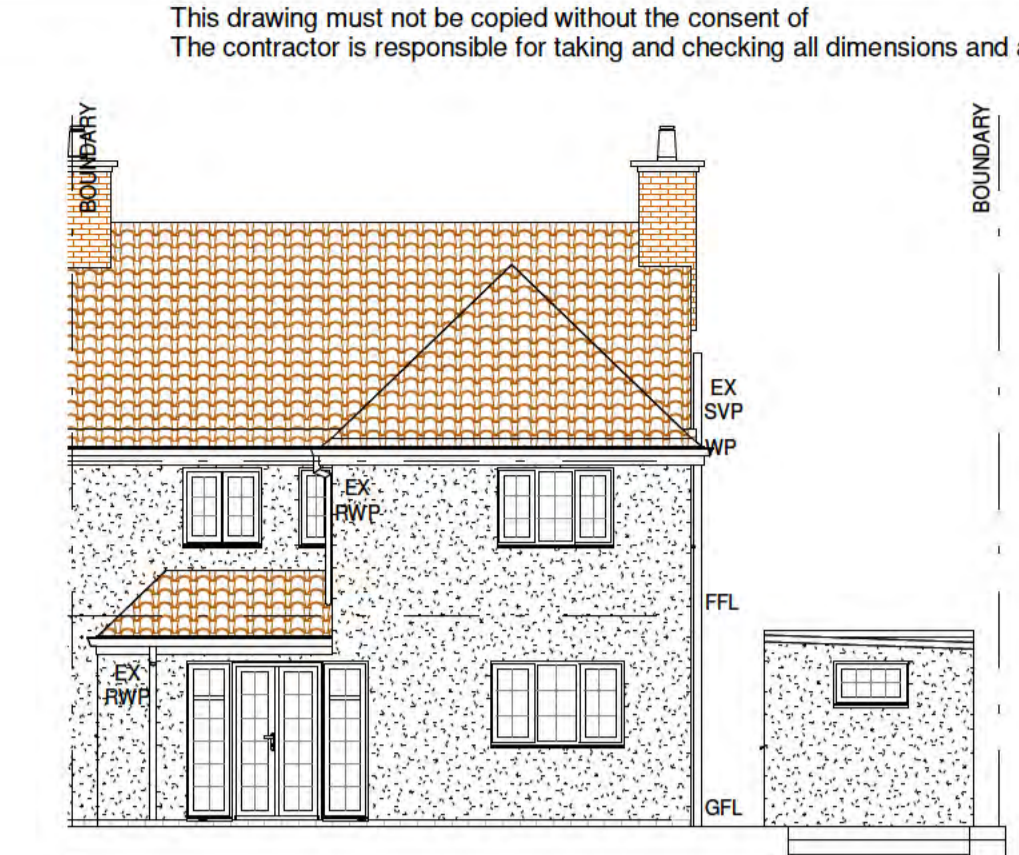


5 Existing North Elevation
1 : 100

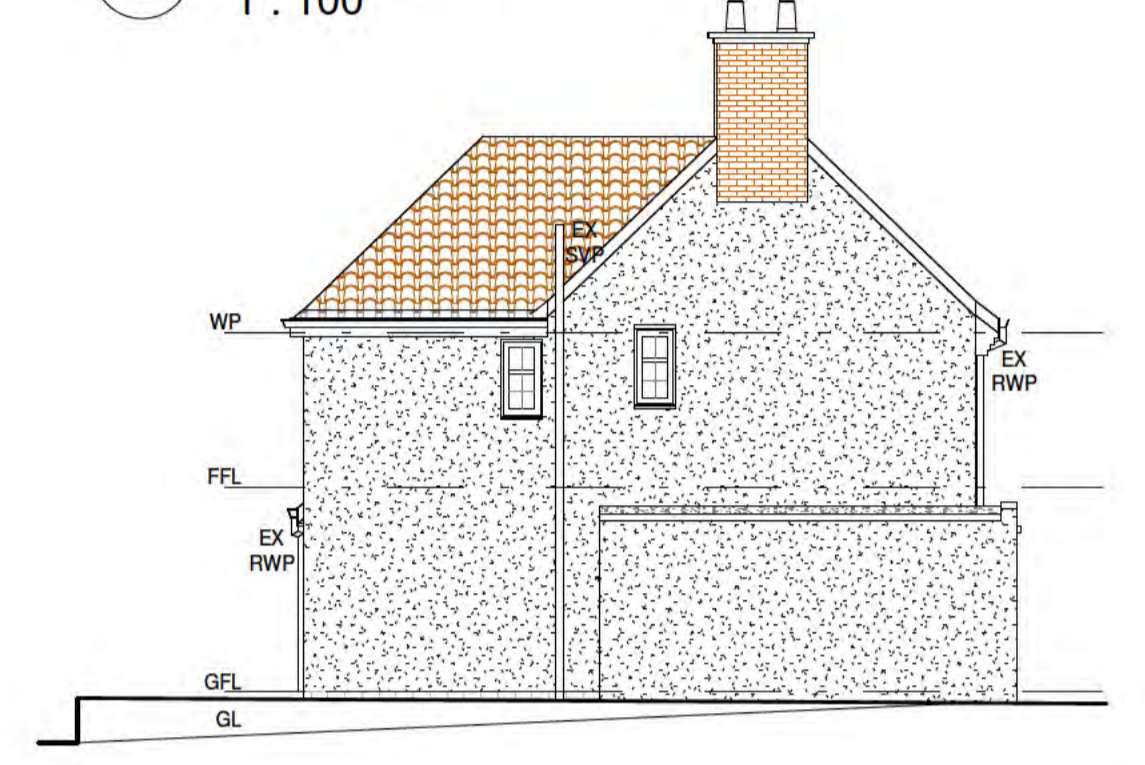


6 Existing West Elevation
1 : 100

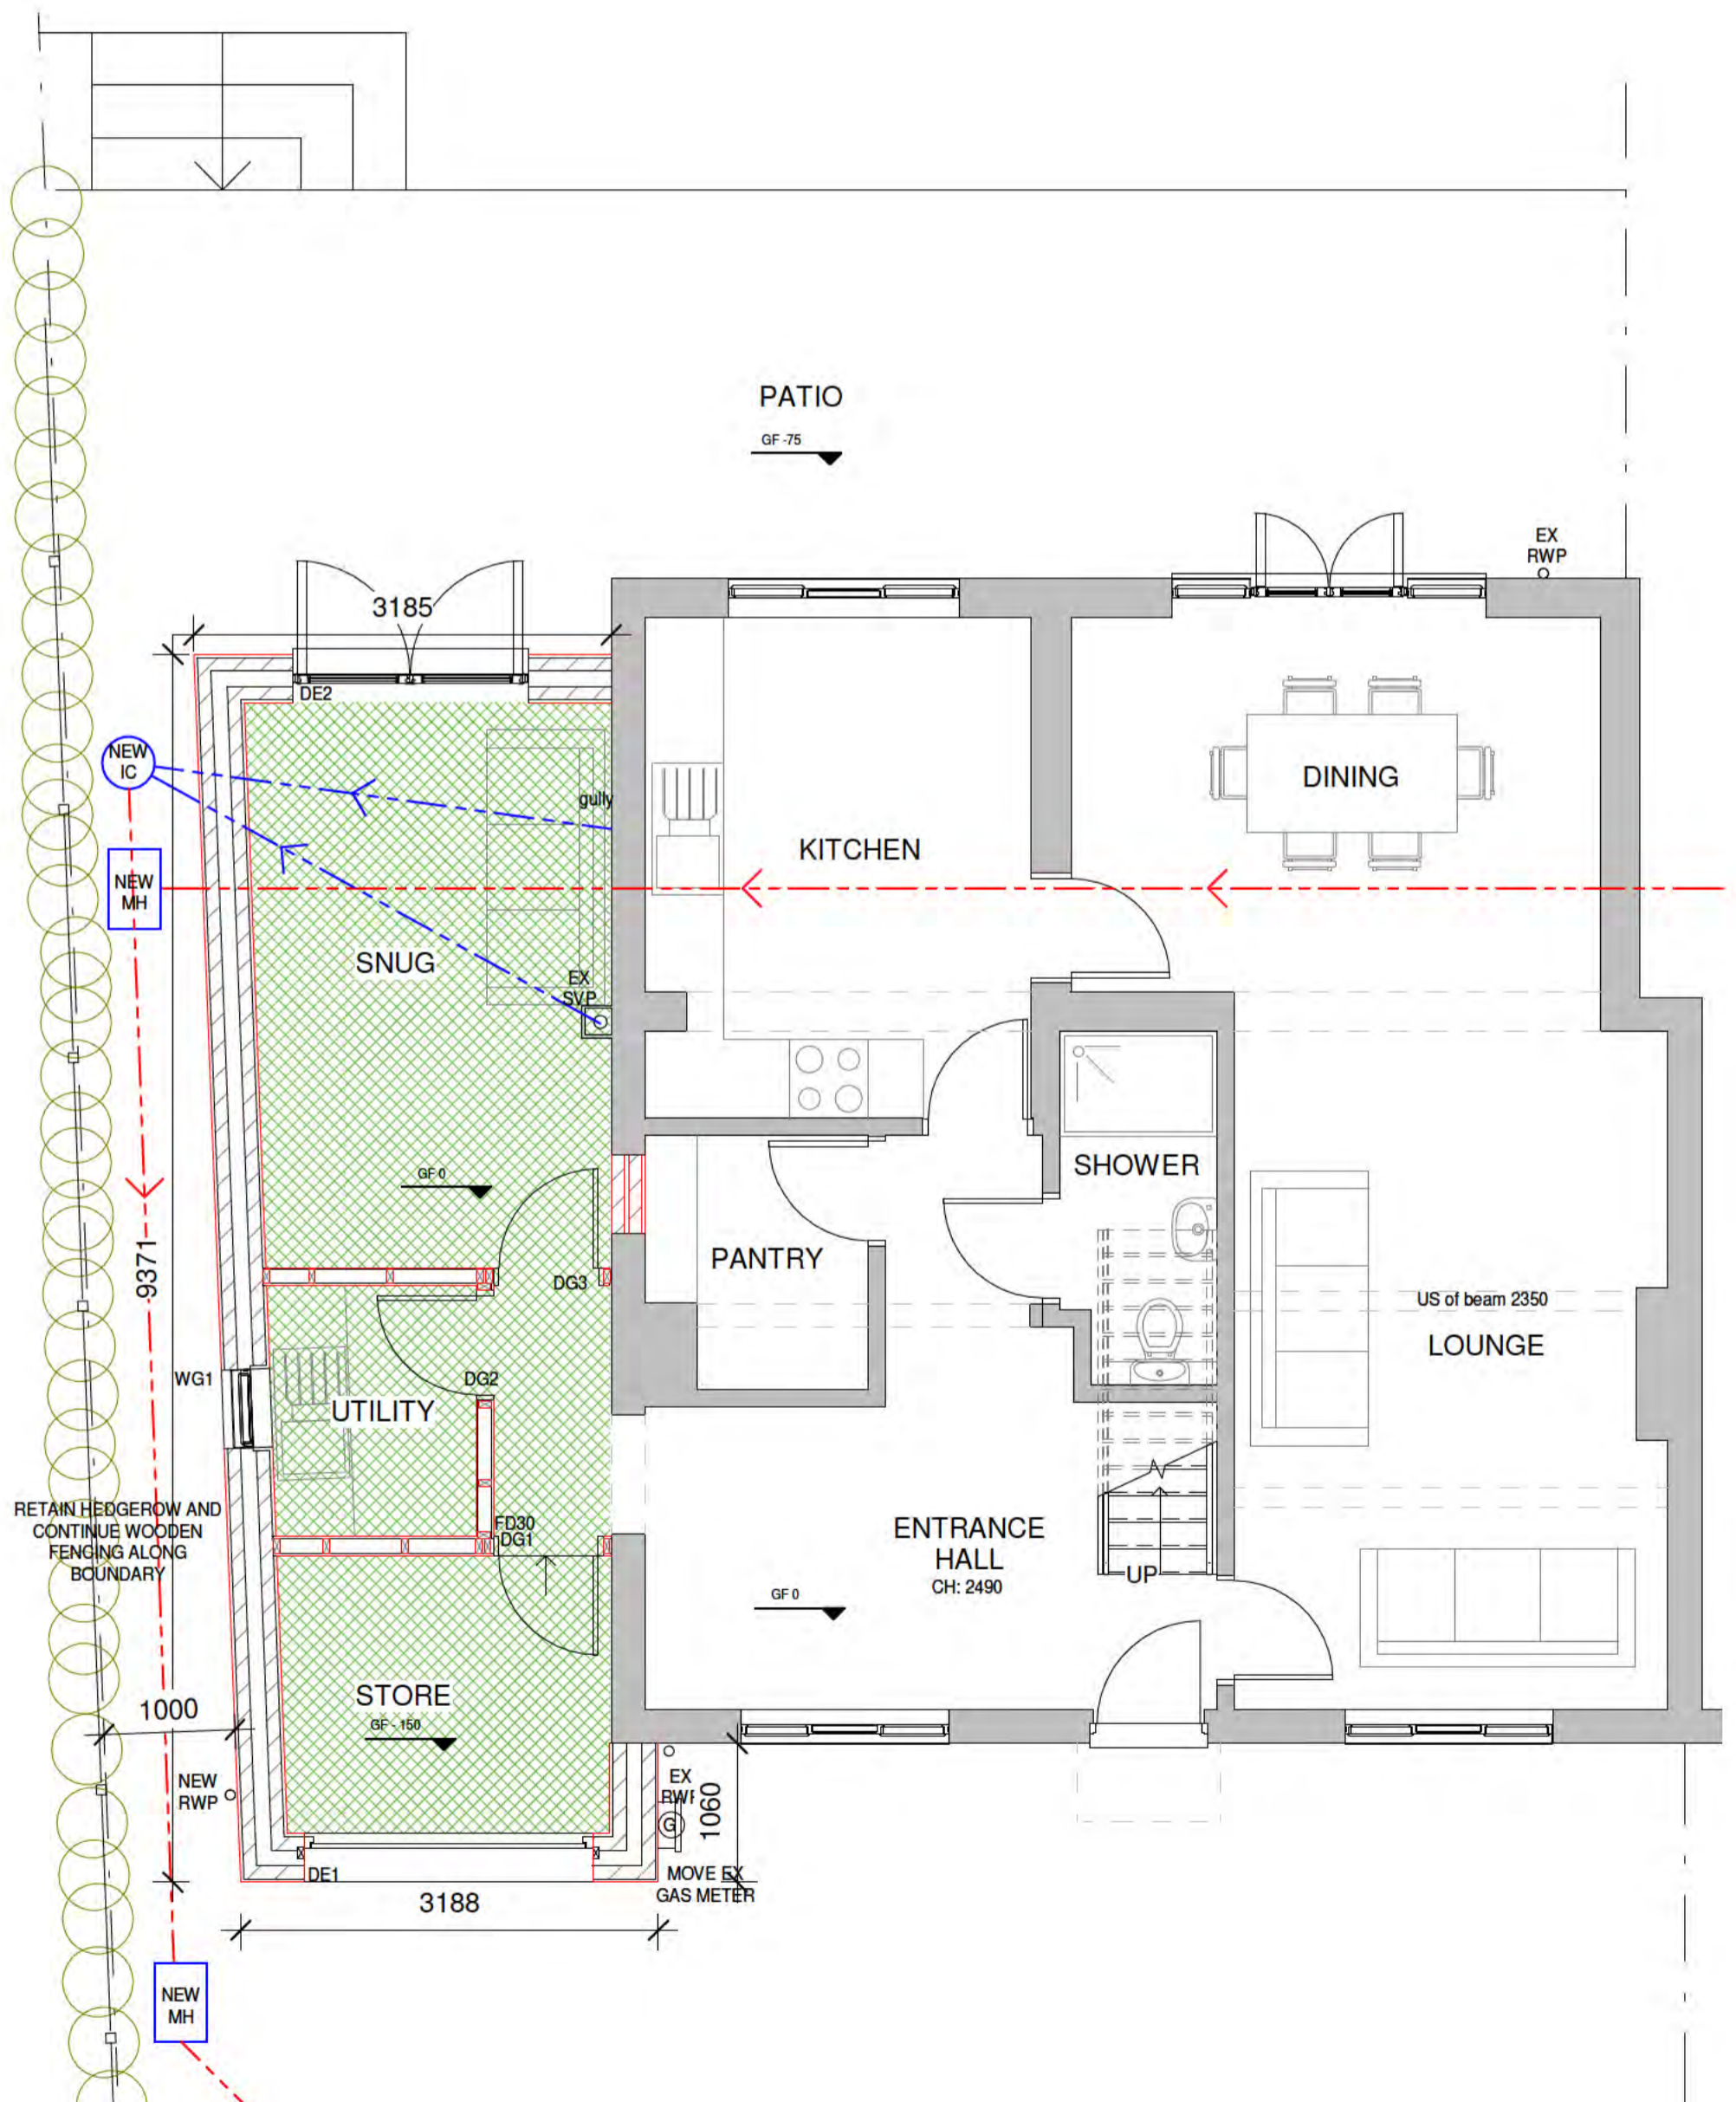

7 Proposed Ground Floor Plan
1 : 50

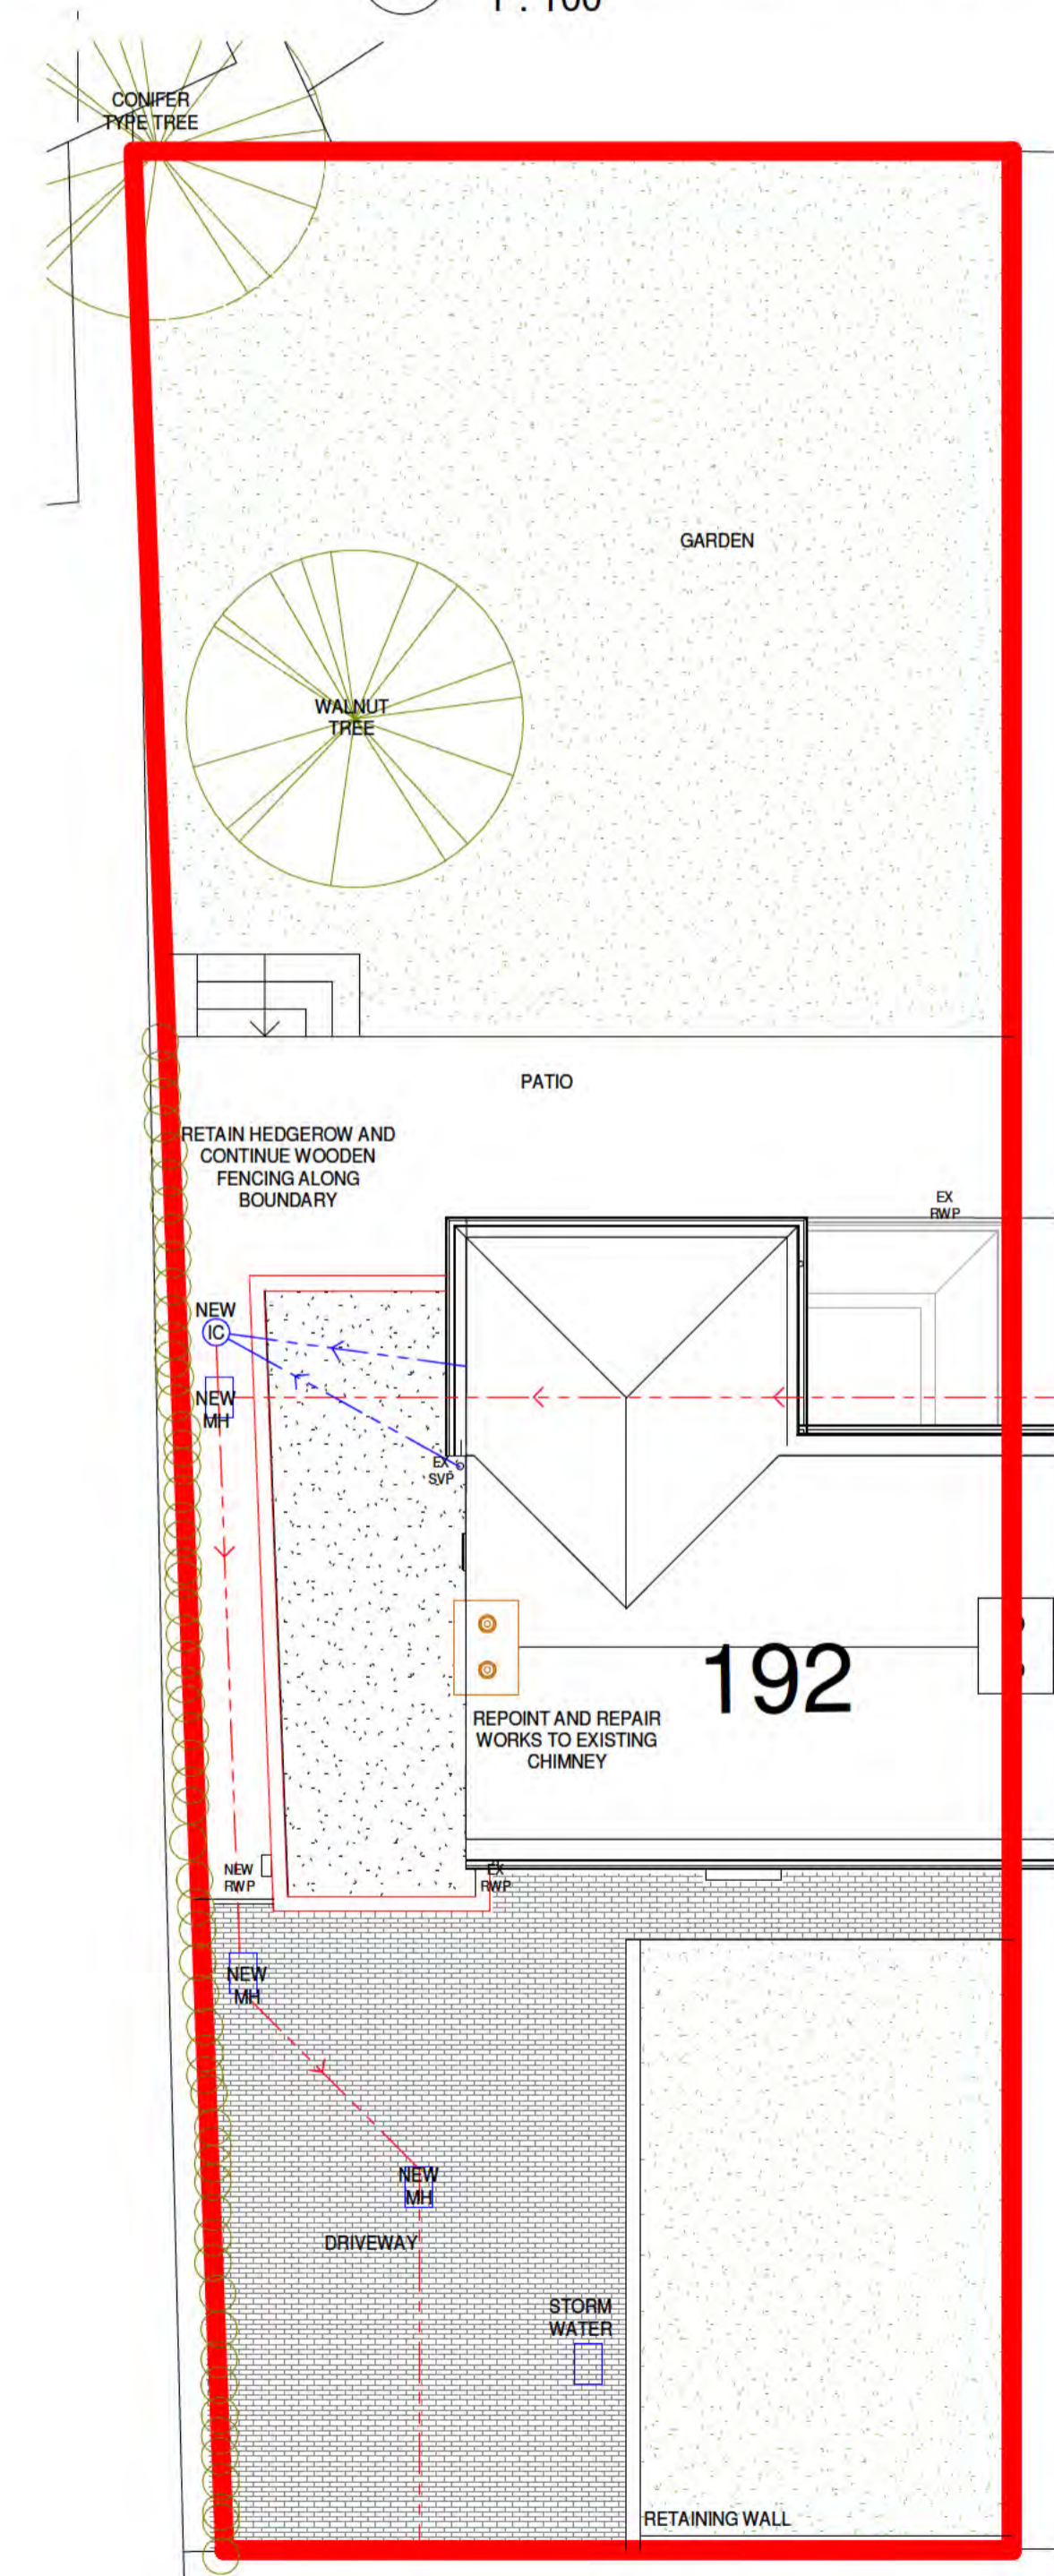

8 Proposed Roof/Site Plan
1 : 100

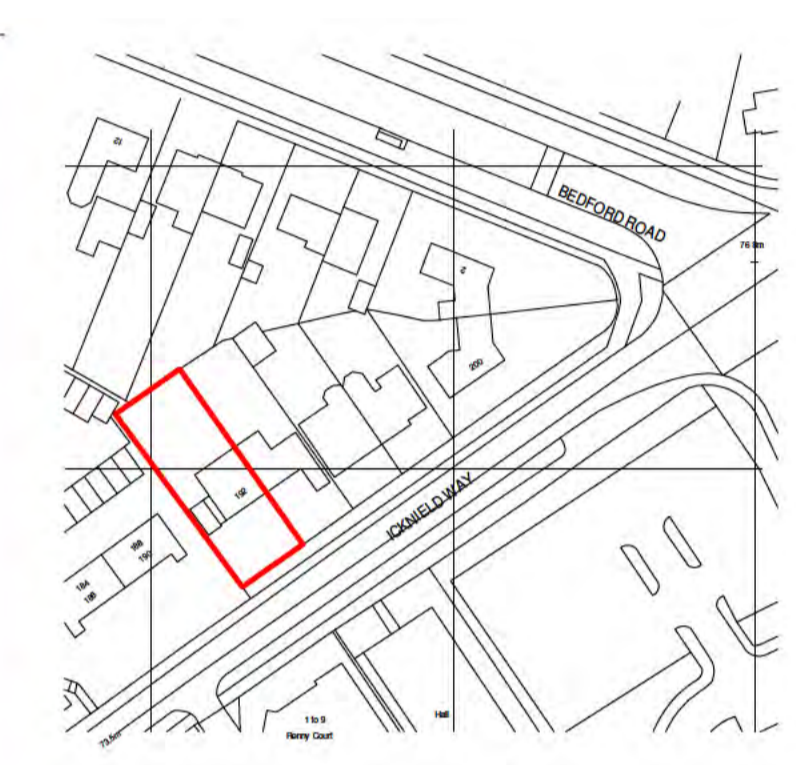

9 Location Plan
1 : 1250



10 Block Plan
1 : 500




KEY PLAN

- Site Boundary
- Proposed Face Brick
- Proposed Tiled Roof
- Proposed Render
- Landscaping
- Paving Drive

MATERIALS


- Walls**
 Existing Brick below DPC
 Existing White Pebble Dash Render
 Proposed White Pebble Dash Render to match existing
 Proposed Brick below DPC to match existing
 Proposed Parapet Wall with Soldier Course and Tile Crease Detail
- Roof**
 Existing Concrete Interlocking Tile Pitched Roof
 Existing Flat Felt Roof with Parapet Wall
 Proposed GRP Resin Flat Roof
- Windows**
 Existing White UPVC Windows with External Glazing Bars
 Proposed White UPVC Windows with External Glazing Bars
- Doors**
 Existing UPVC Patio Door
 Proposed UPVC French Door with External Glazing Bars
 Existing Metal Garage Door
 Proposed Heritage Style Garage Door

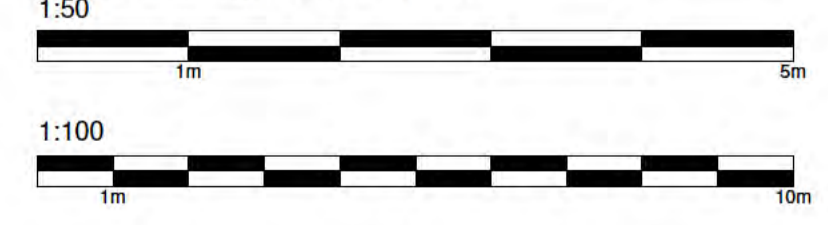

A Client comments 11/04/2024

Project 192 Icknield Way Letchworth Herts SG6 4AE		
Drawing Title Demolition of Garage and Single Storey Side Extension.		
Existing Plans, Proposed Plans, Site Plan, Location Plan & Block Plan.		
Scale: As indicated	Date: 18/03/2024	Drawn by: GLH
Dwg. No. HET-1789/01	Rev. A	

This drawing must not be copied without the consent of
The contractor is responsible for taking and checking all dimensions and angles

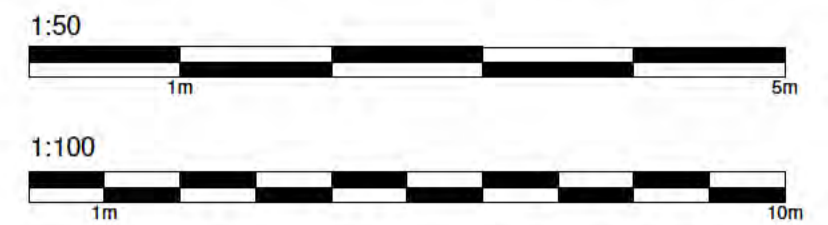


KEY PLAN


- Site Boundary —
- Proposed Face Brick
- Proposed Tiled Roof
- Proposed Render
- Landscaping
- Paving Drive

MATERIALS

- Walls**
 Existing Brick below DPC
 Existing White Pebble Dash Render
 Proposed White Pebble Dash Render to match existing
 Proposed Brick below DPC to match existing
 Proposed Parapet Wall with Soldier Course and Tile Crease Detail
- Roof**
 Existing Concrete Interlocking Tile Pitched Roof
 Existing Flat Felt Roof with Parapet Wall
 Proposed GRP Resin Flat Roof
- Windows**
 Existing White UPVC Windows with External Glazing Bars
 Proposed White UPVC Windows with External Glazing Bars
- Doors**
 Existing UPVC Patio Door
 Proposed UPVC French Door with External Glazing Bars
 Existing Metal Garage Door
 Proposed Heritage Style Garage Door

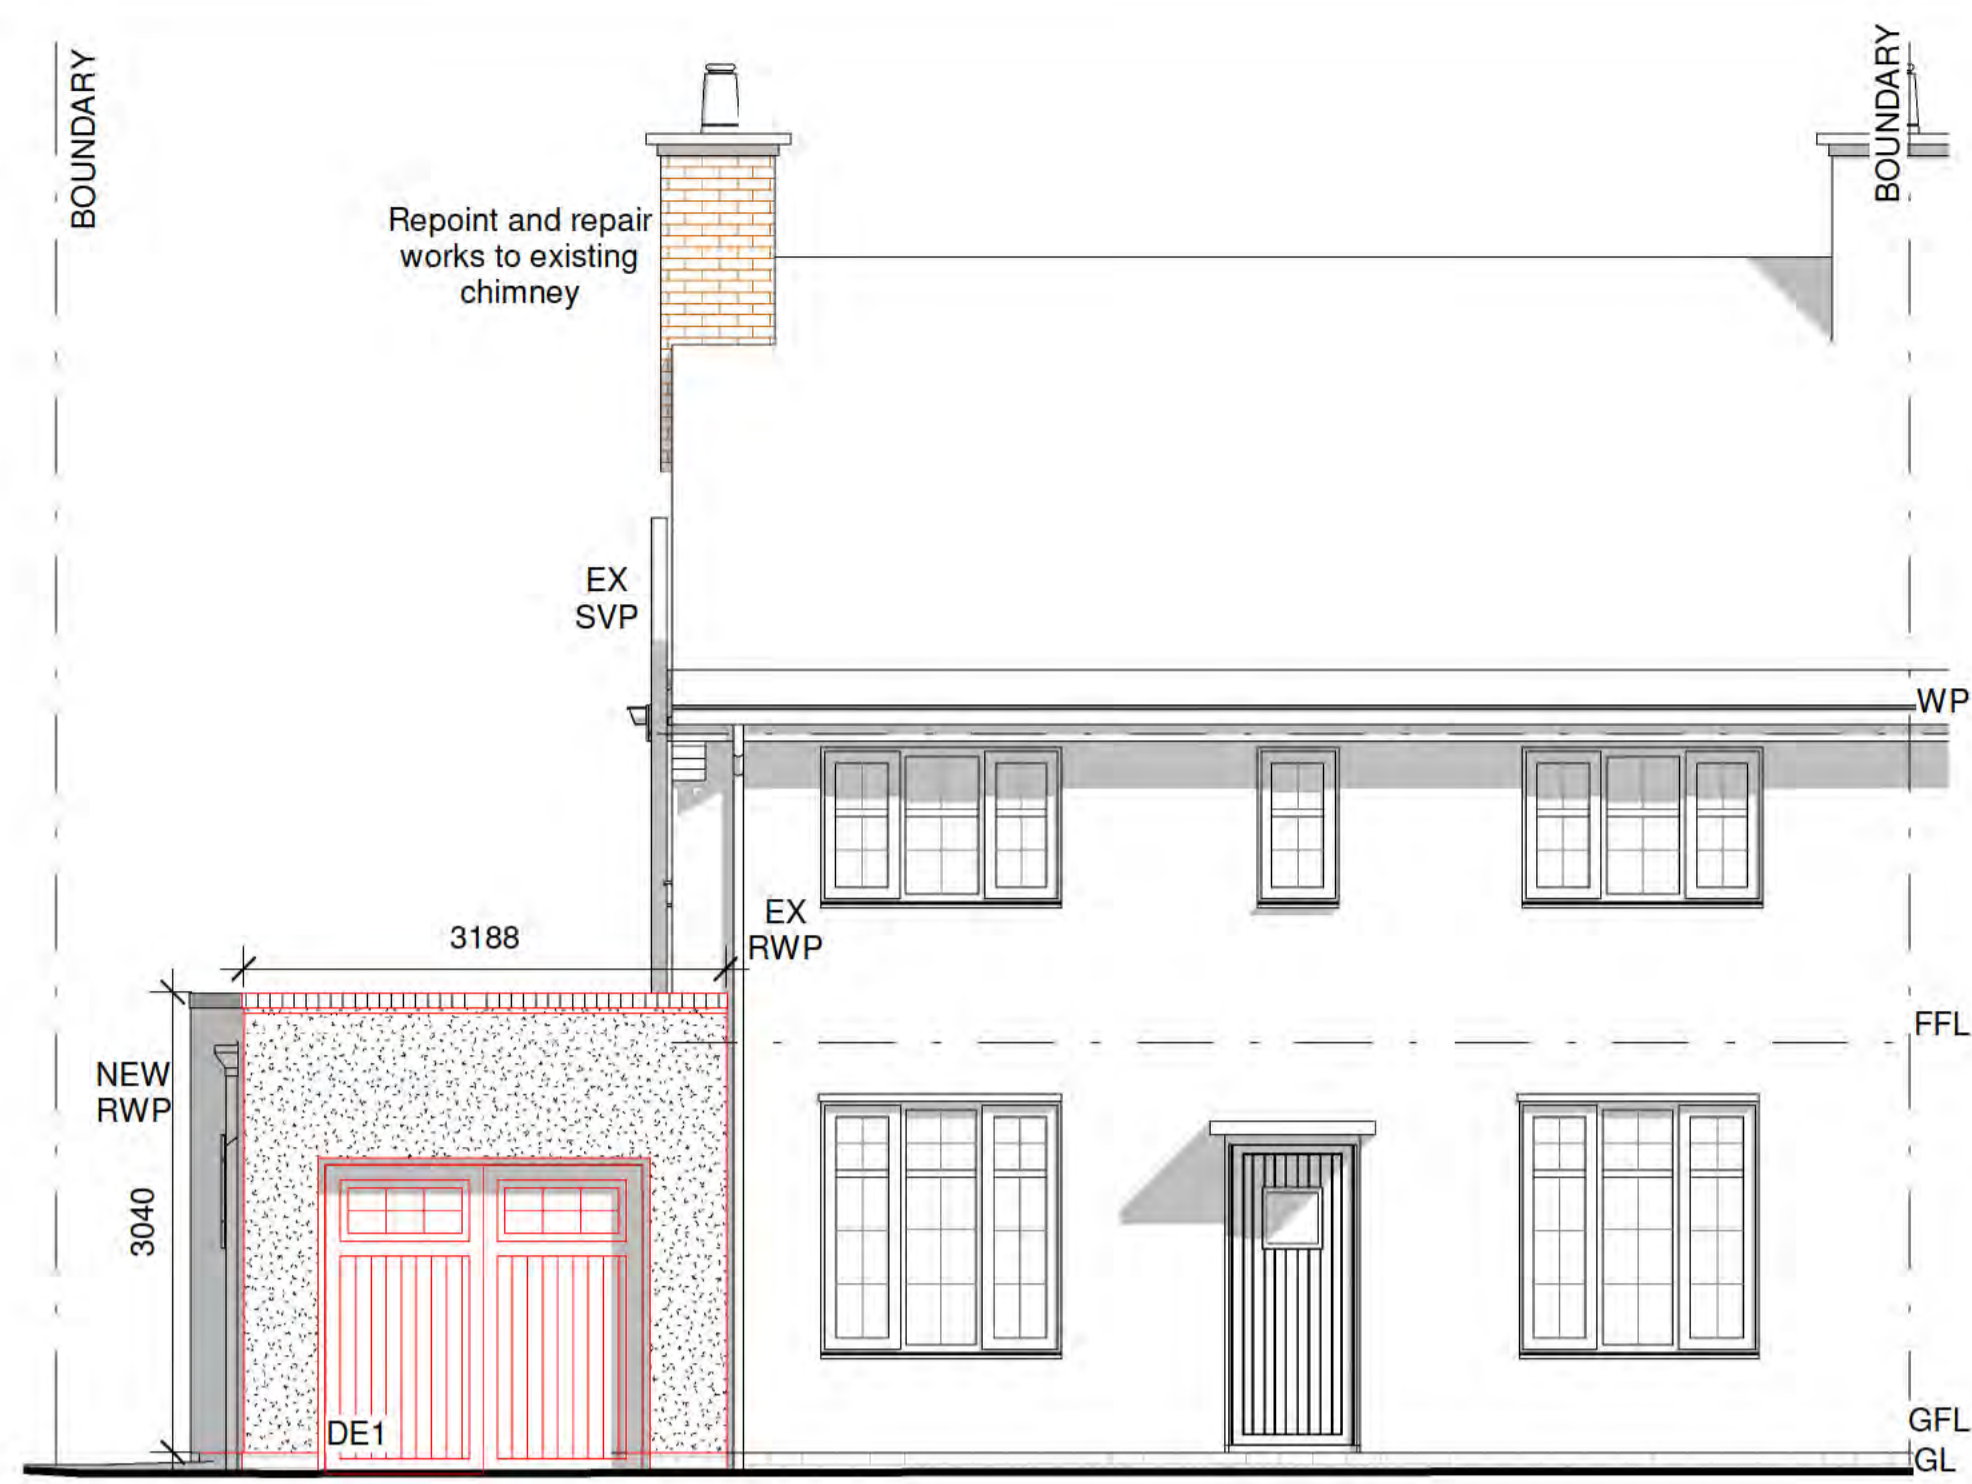


1 Proposed South Elevation
1 : 50

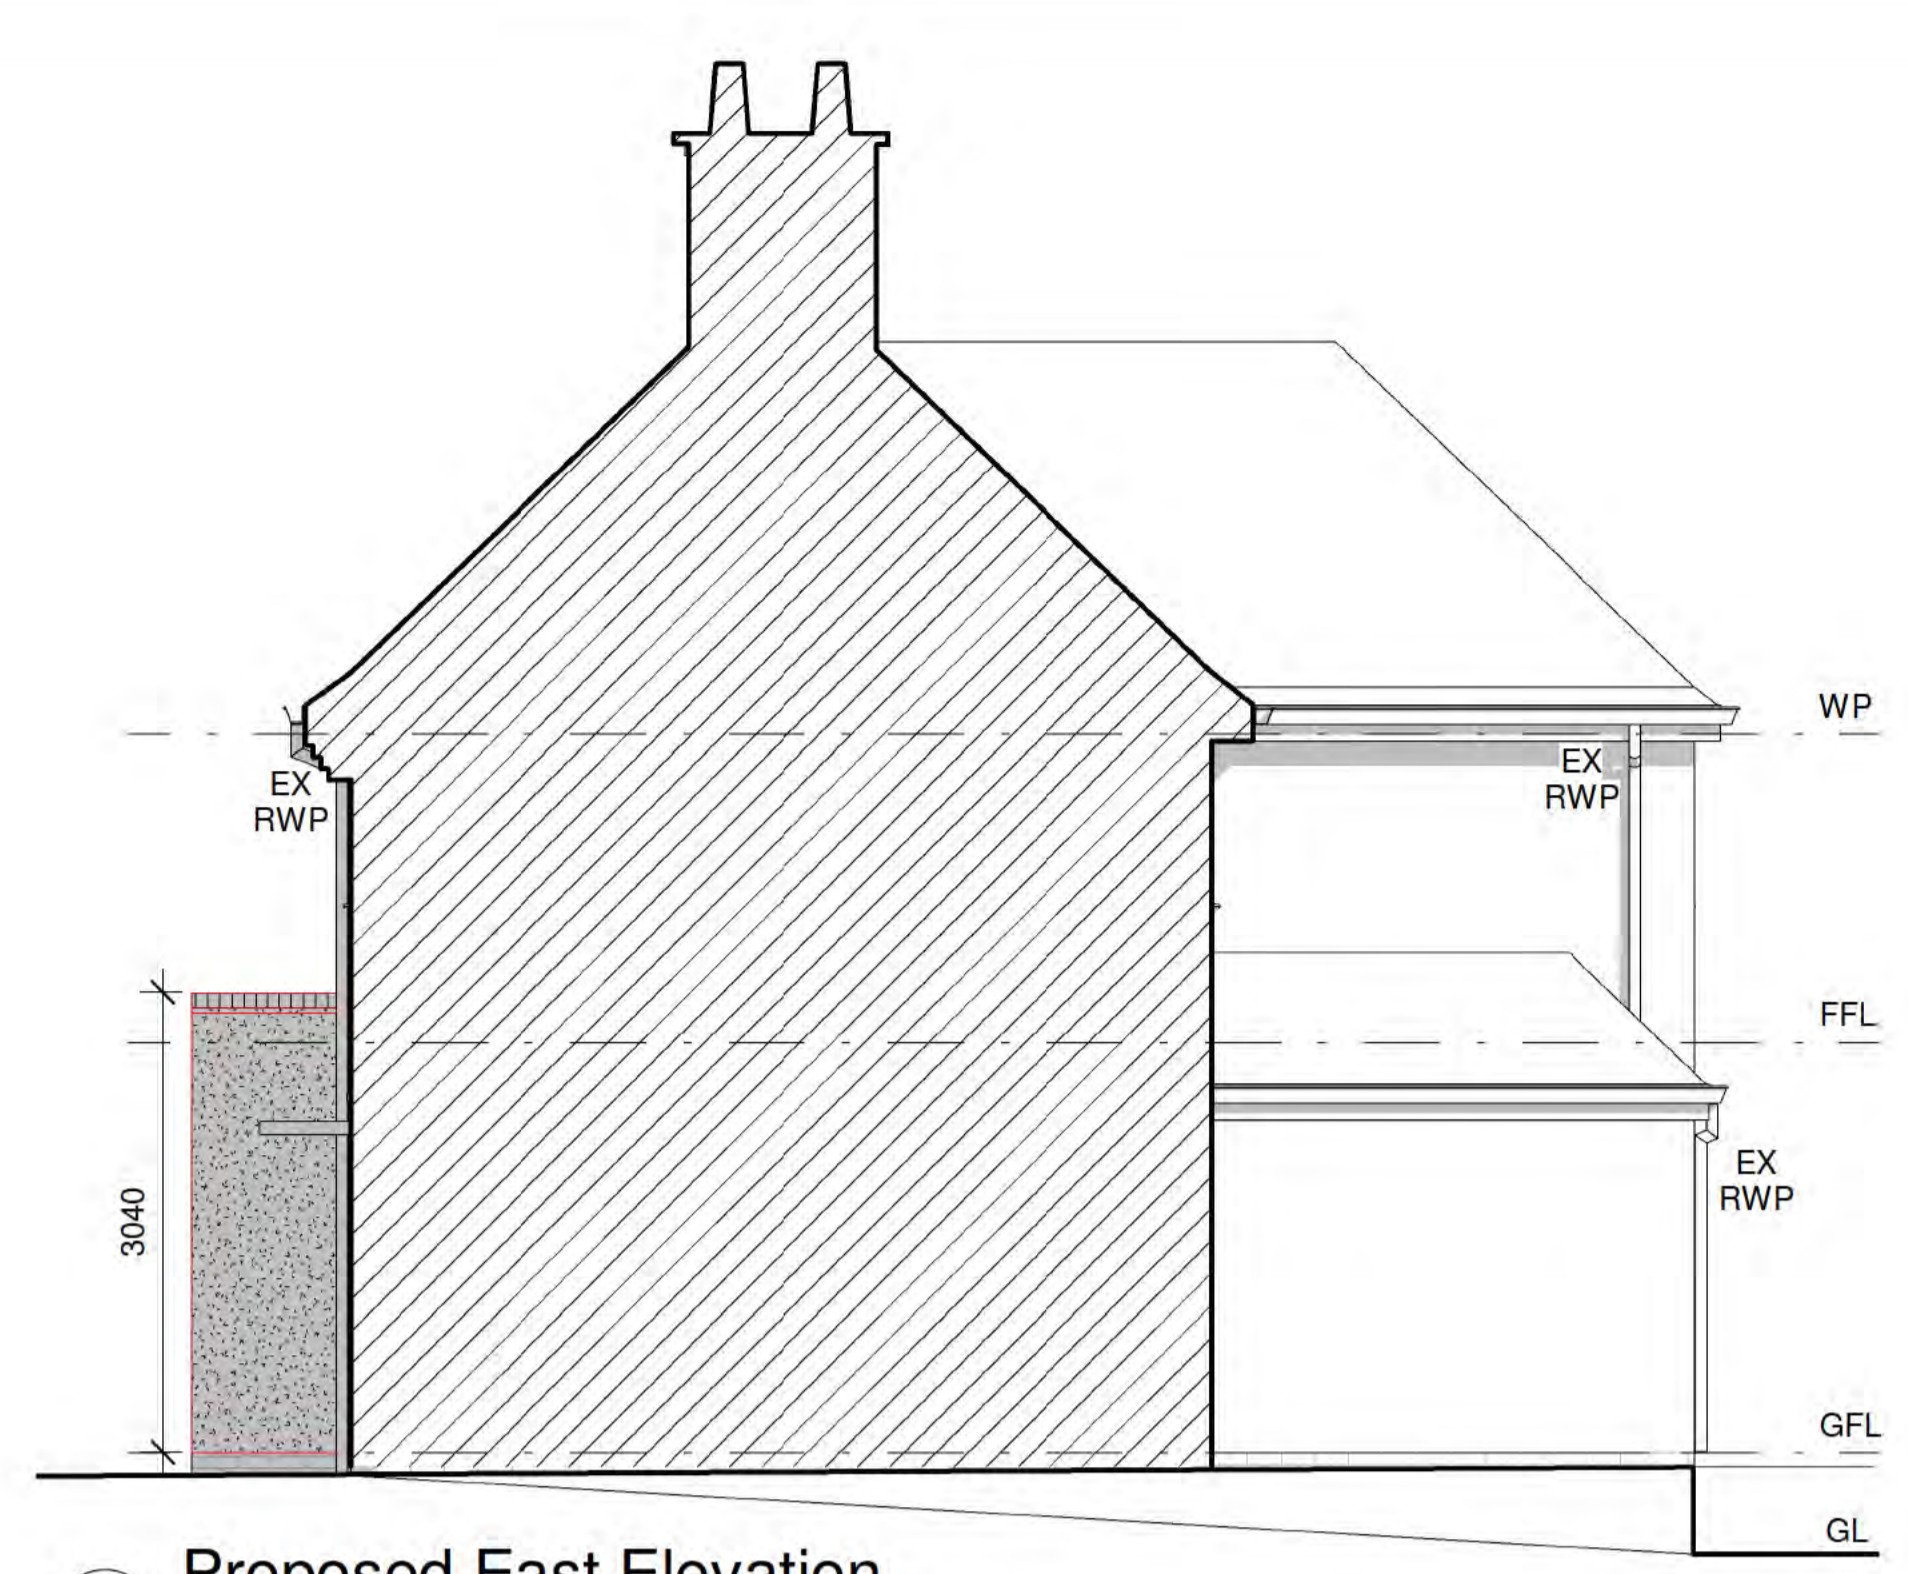


2 Proposed East Elevation
1 : 50



3 Proposed North Elevation
1 : 50

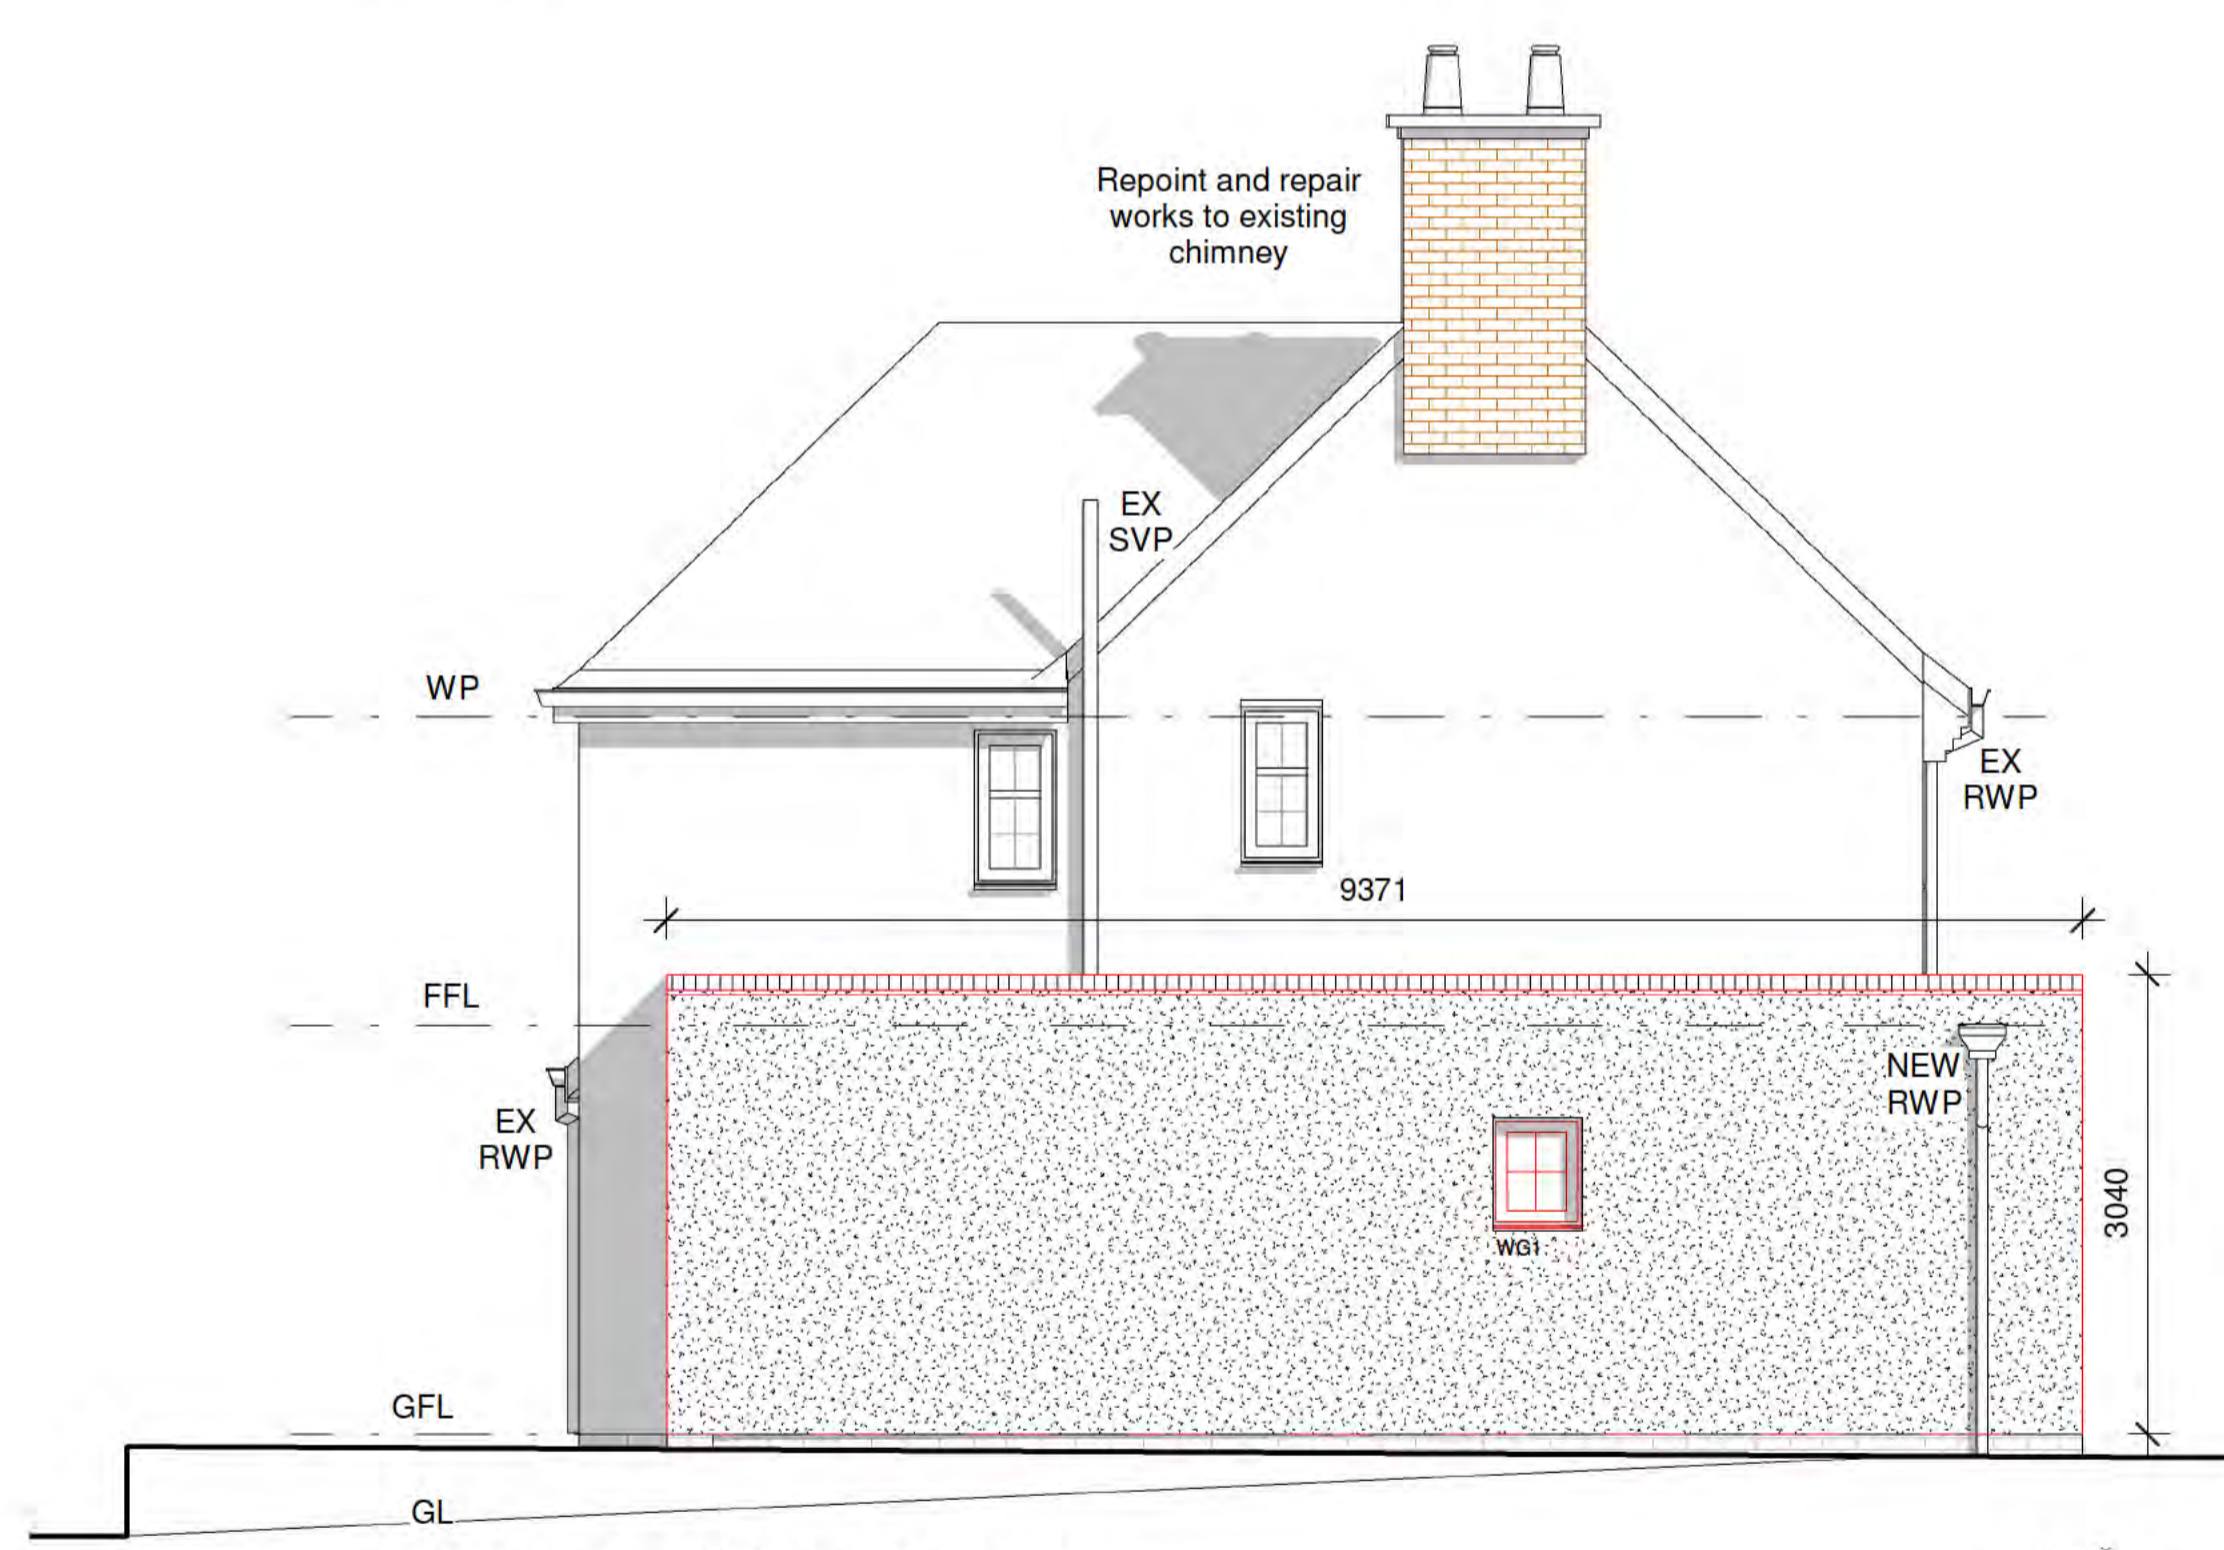

4 Proposed West Elevation
1 : 50

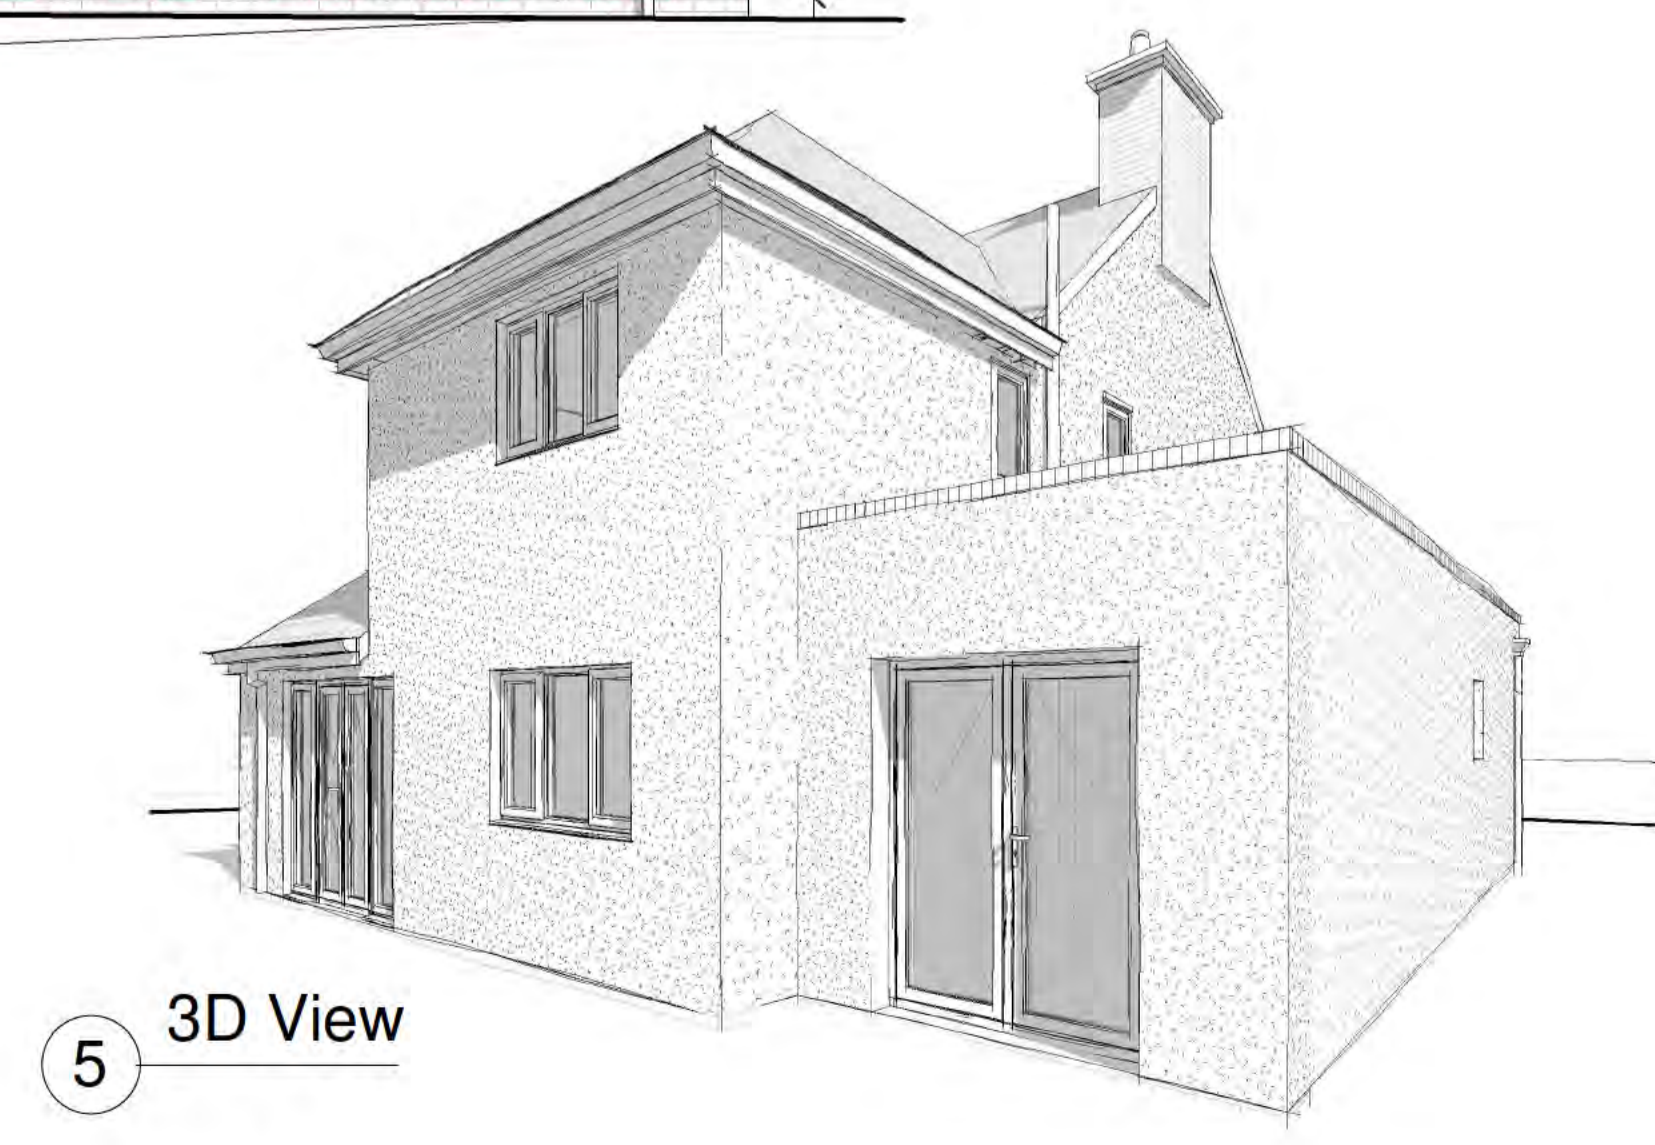

5 3D View

A Client comments 11/04/2024

Project 192 Icknield Way Letchworth Herts SG6 4AE		
Drawing Title Demolition of Garage and Single Storey Side Extension. Proposed Elevations & 3D View.		
Scale: 1 : 50	Date: 18/03/2024	Drawn by: GLH
Dwg. No. HET-1789/02	Rev. A	