


Unwin Close

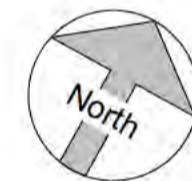

2 Block Plan - As Existing
1 : 100




5 Front Elevation SE - As Existing
1 : 100



6 Rear Elevation NW - As Existing
1 : 100



7 Side Elevation NE - As Existing
1 : 100

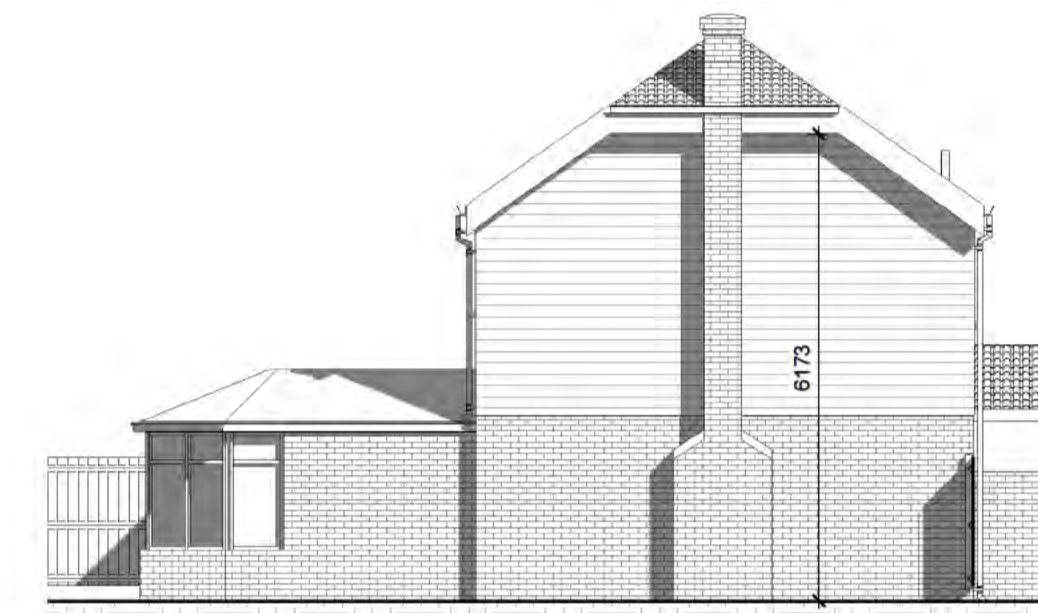



8 Side Elevation SW - As Existing
1 : 100




9 Garage Side Elevation SW - As Existing
1 : 100



1 Location Plan
1 : 1250

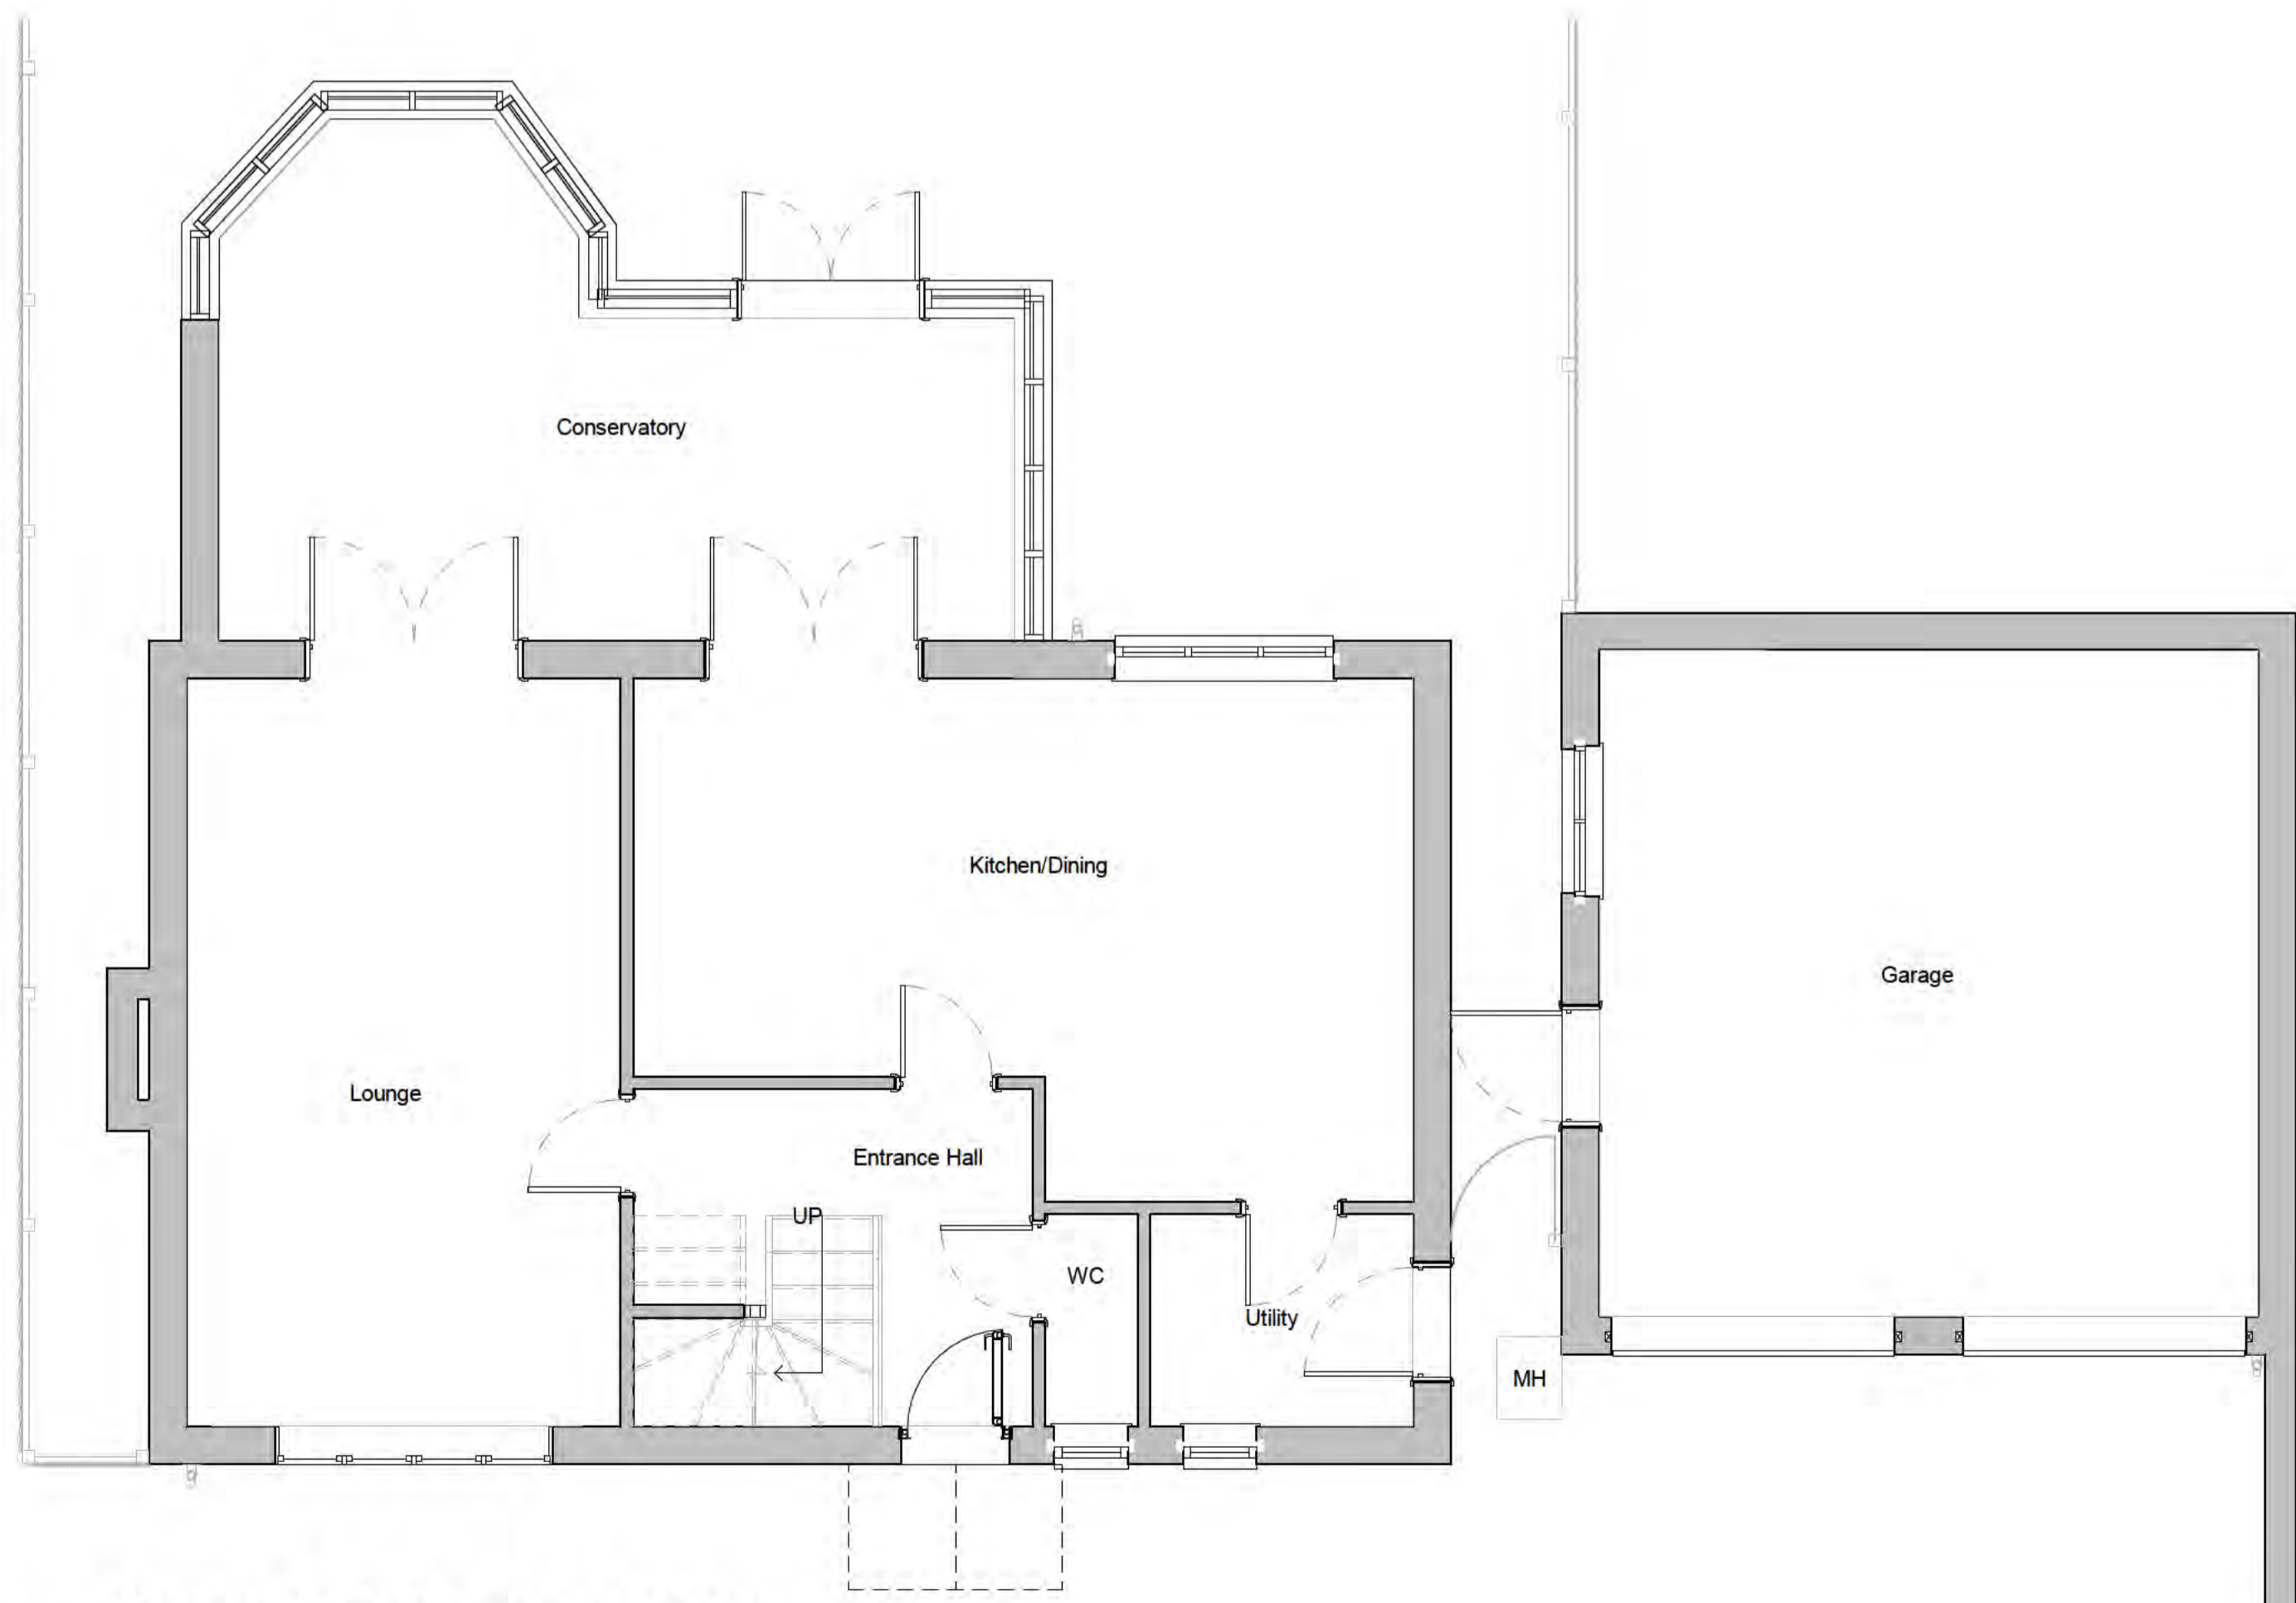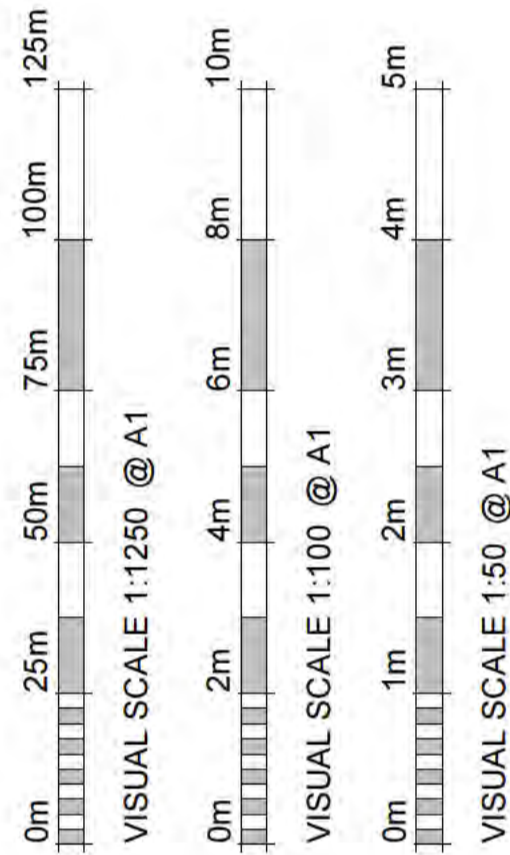

3 Ground Floor - As Existing
1 : 50

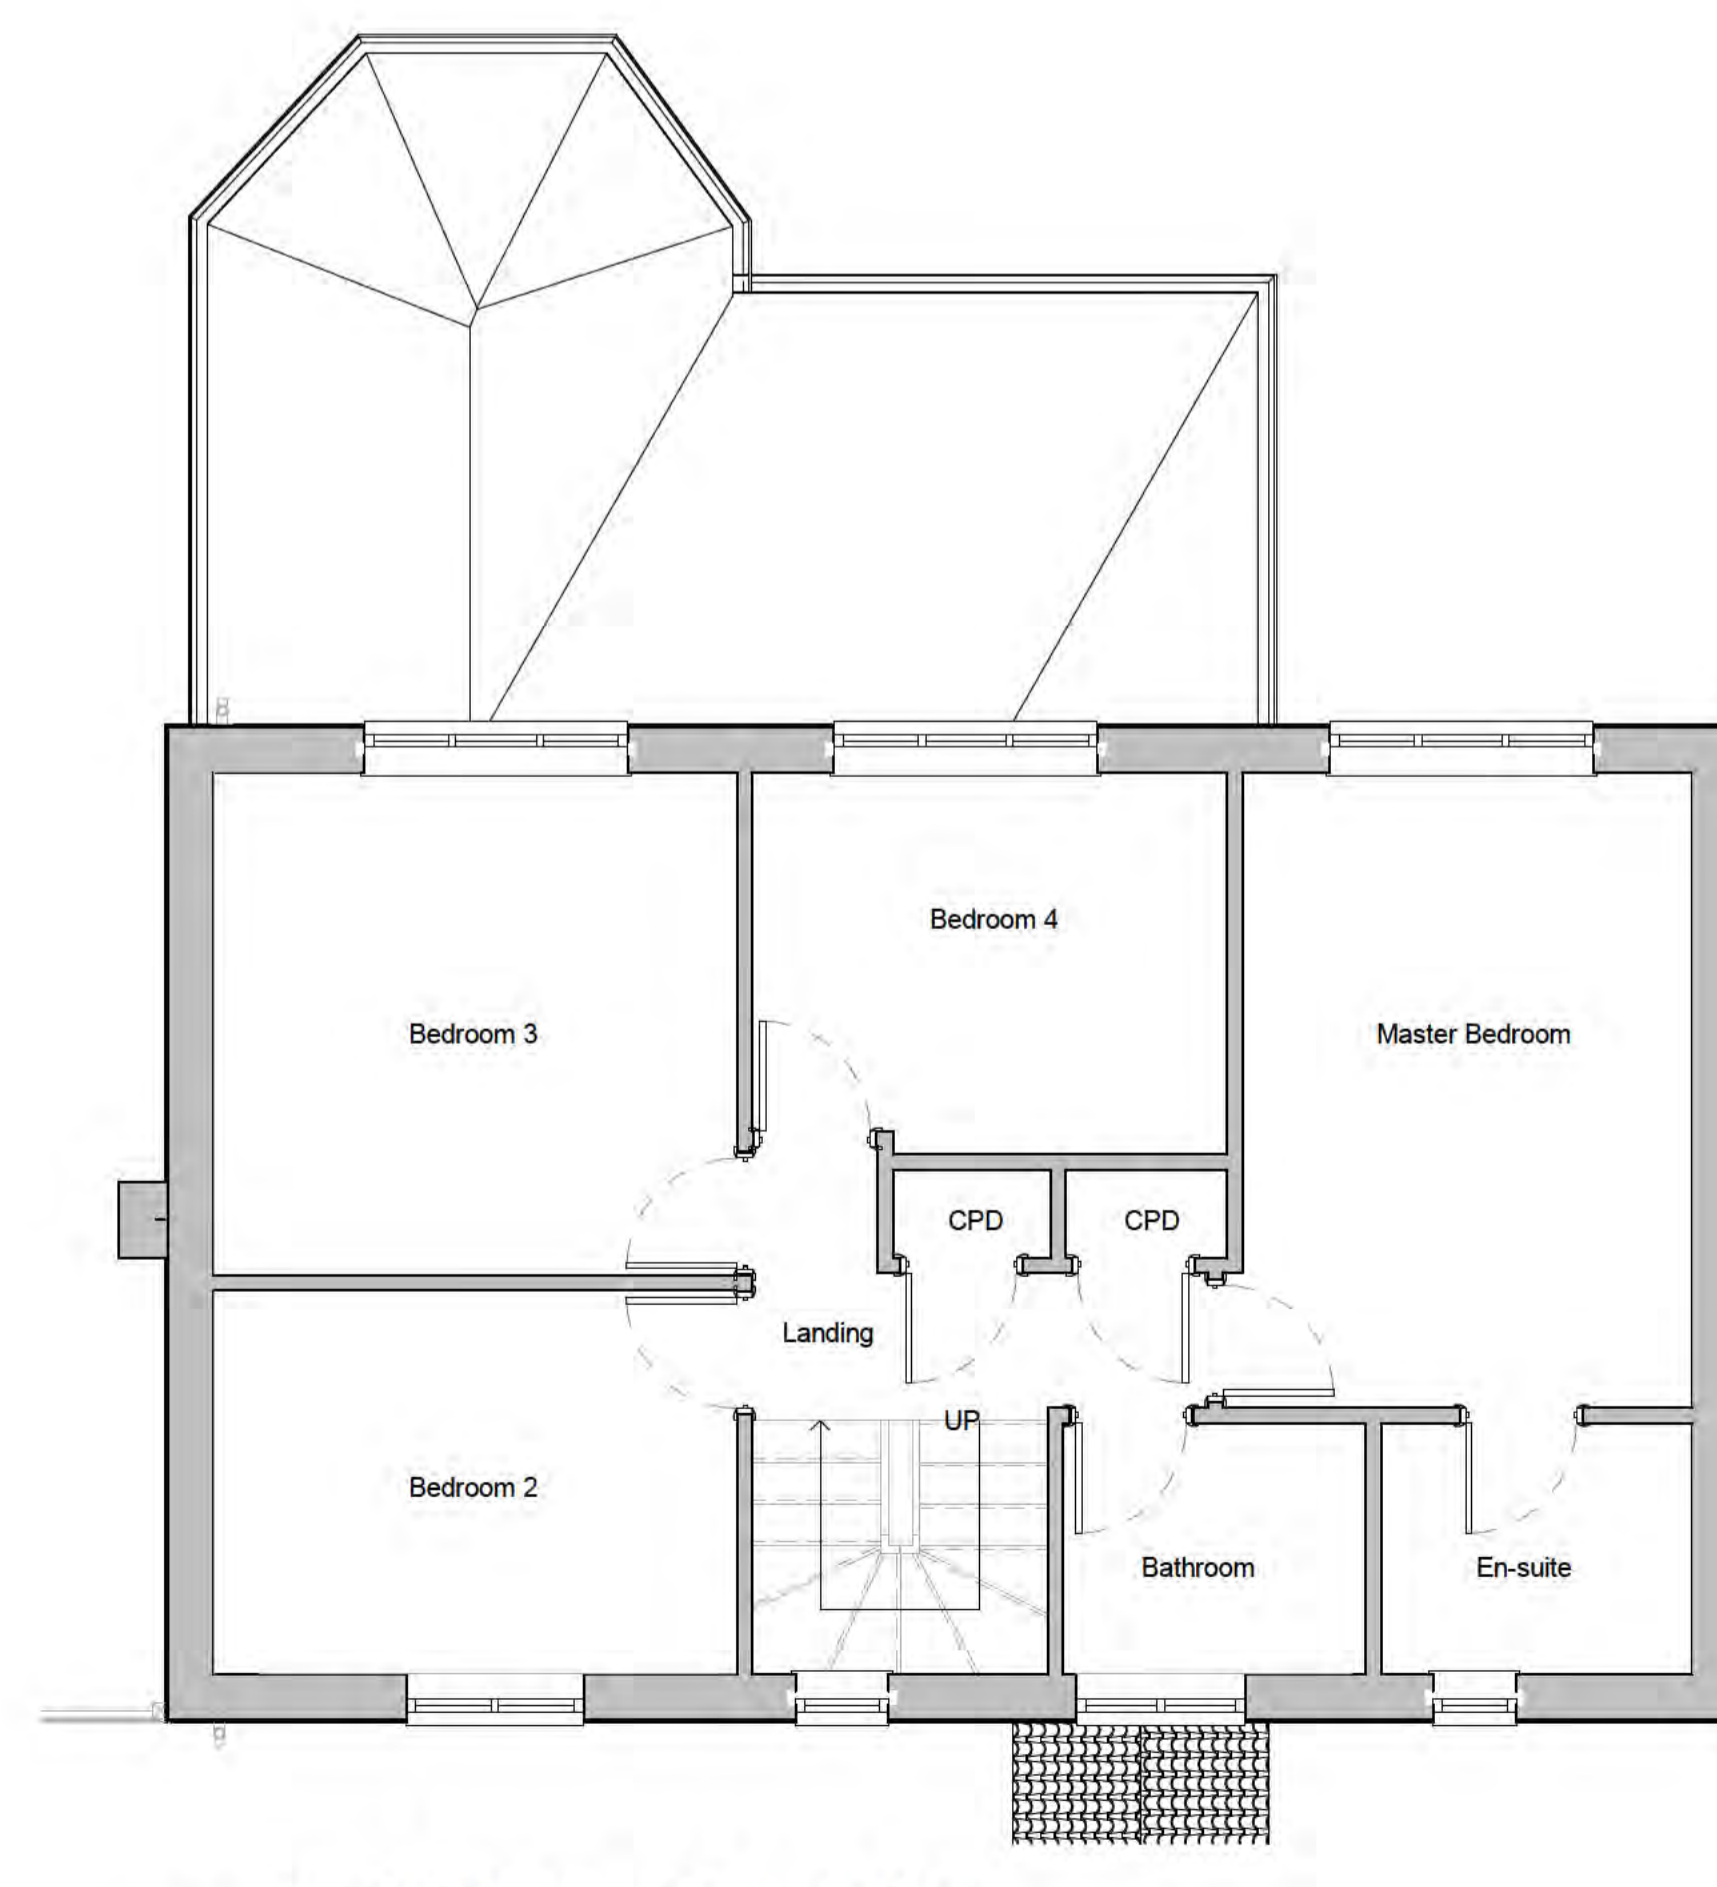

4 First Floor - As Existing
1 : 50

Revision Number	Revision Description	Revision Date	Issued by
Revision			

Planning


Status:
Dimensions, areas and levels where given are only approximate and subject to site survey. All dimensions are to be checked on site. Figured dimensions only are to be taken from this drawing. This drawing is to be read in conjunction with all relevant consultants and/or specialists drawings/documents and any discrepancies or variations are to be notified to the Architect before the affected work commences. This drawing is copyright and remains the property of the Architects.

Project:
3 Unwin Close
Letchworth Garden City
SG6 3RS


Client:

Drawing name:
As Existing

Scale:	As indicated A1	Drawing number	Revision
Date:	03 / 24	24008 - 001	
Drawn by:	MU		

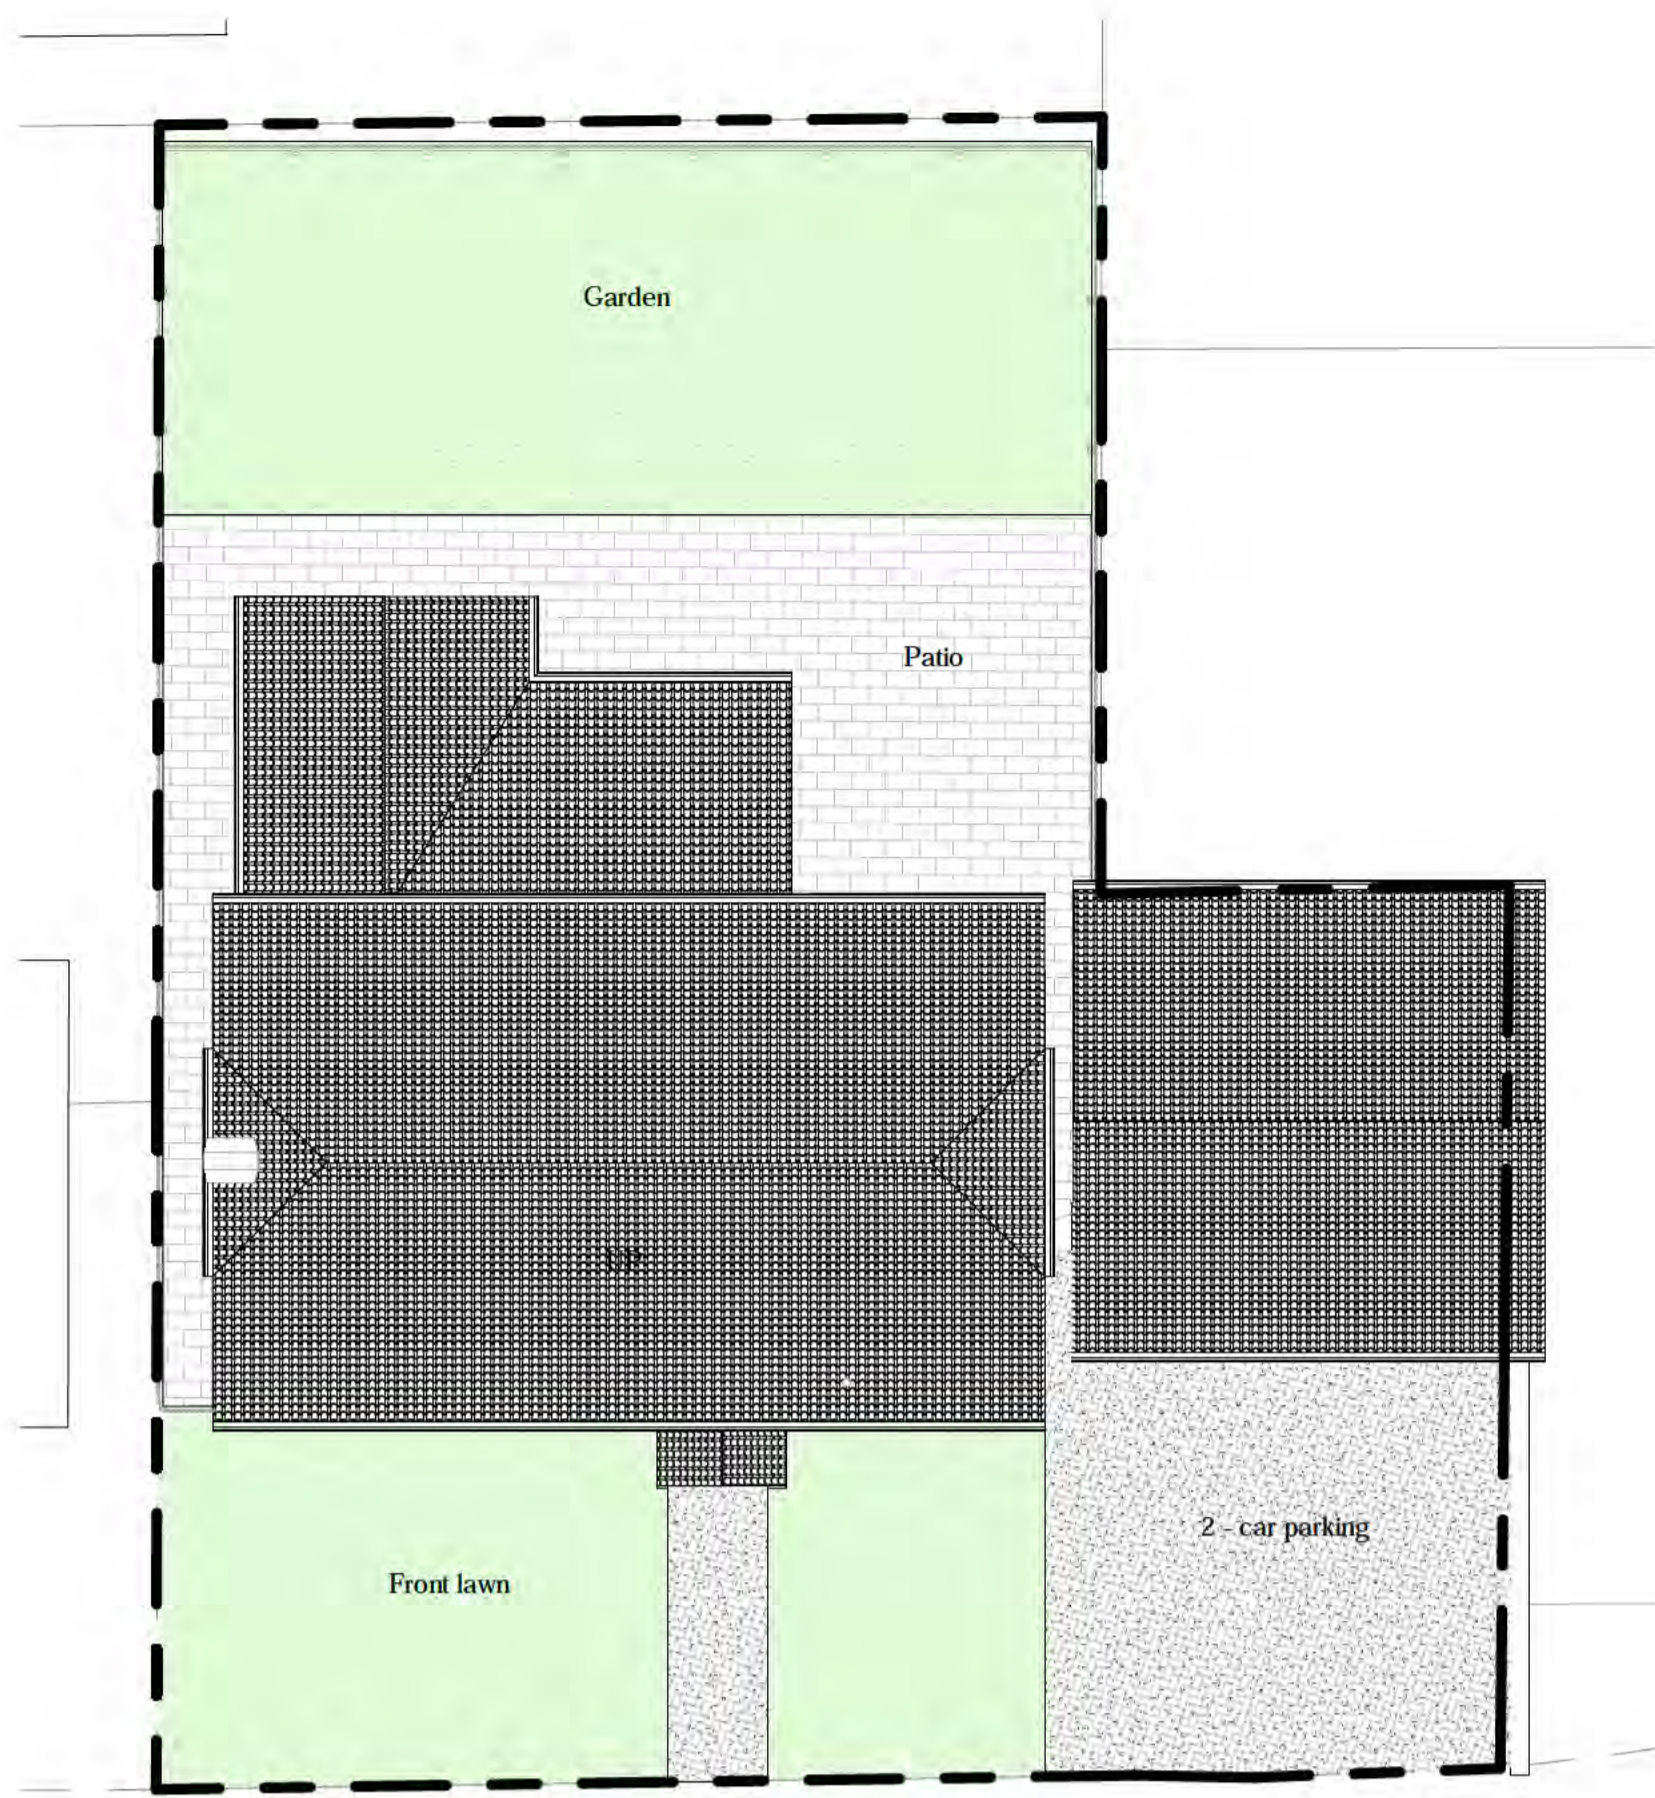

Unwin Close

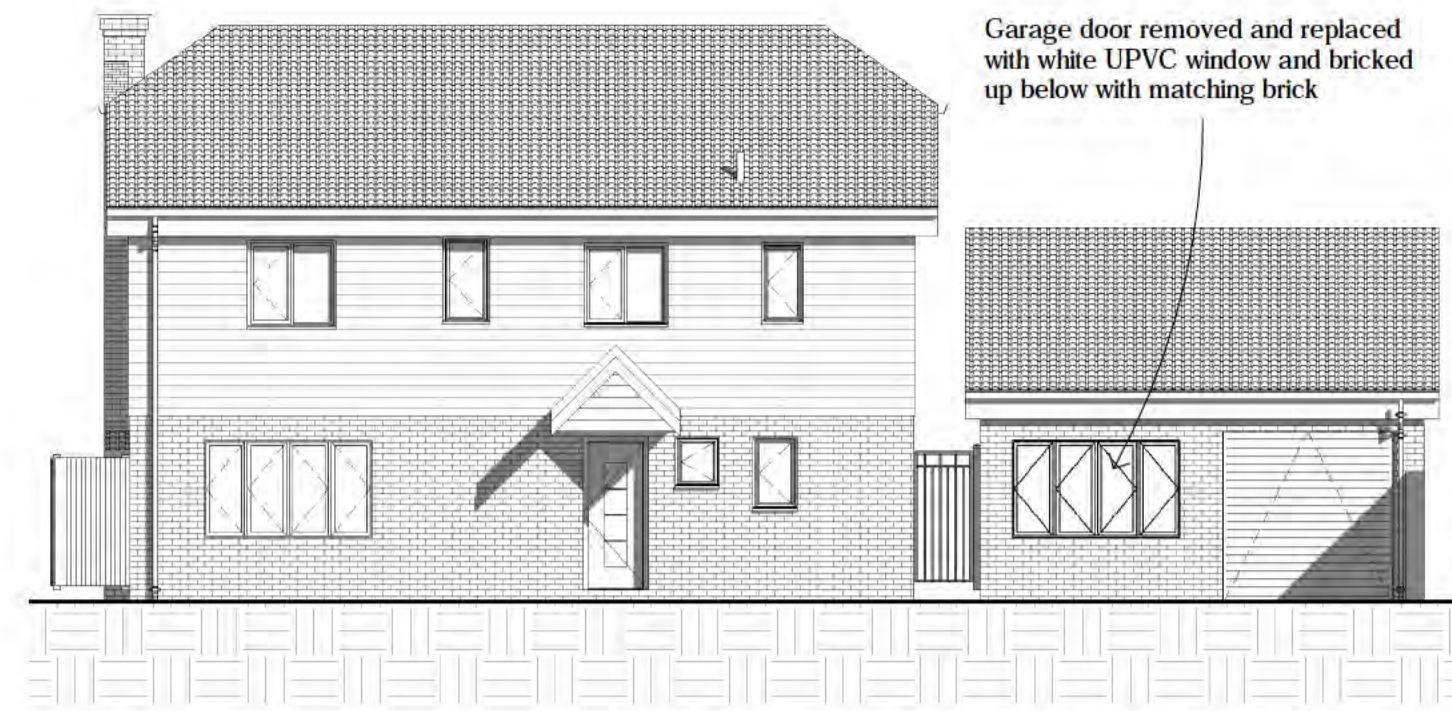


4 Front Elevation SE - As Proposed
1 : 100




5 Rear Elevation NW - As Proposed
1 : 100




6 Side Elevation NE - As Proposed
1 : 100

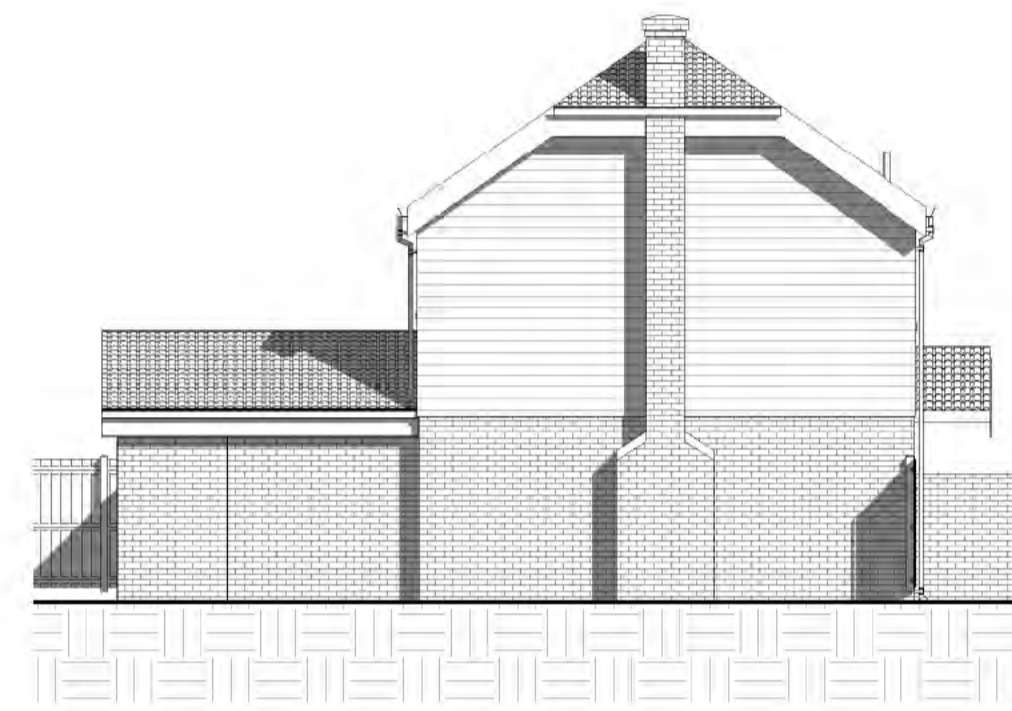

7 Side Elevation SW - As Proposed
1 : 100

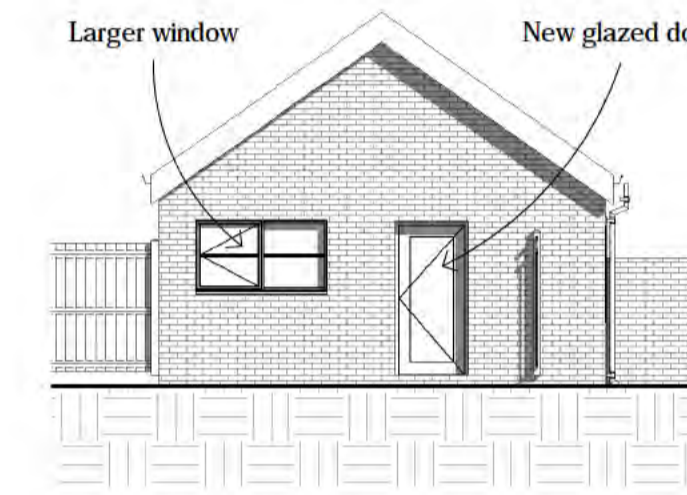

8 Garage Side Elevation SW - As Proposed
1 : 100

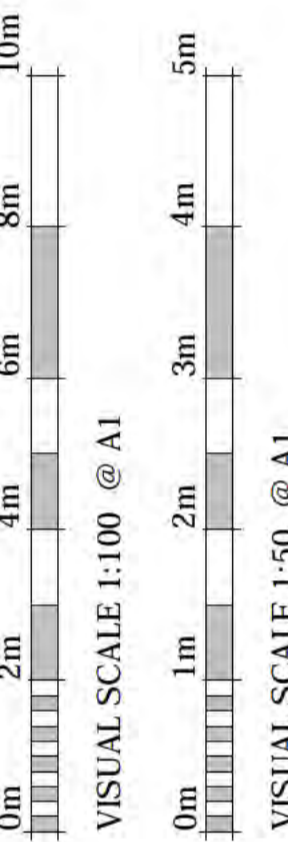

Revision Number	Revision Description	Revision Date	Issued by
Revision			

Planning

Status:
Dimensions, areas and levels where given are only approximate and subject to site survey. All dimensions are to be checked on site. Figured dimensions only are to be taken from this drawing. This drawing is to be read in conjunction with all relevant consultants and/or specialists drawings/documents and any discrepancies or variations are to be notified to the Architect before the affected work commences. This drawing is copyright and remains the property of the Architects.

Project:
3 Unwin Close
Letchworth Garden City
SG6 3RS

Client:


Drawing name:
As Proposed

Scale:	As indicated A1	Drawing number	Revision
Date:	03 / 24	24008 - 010	
Drawn by:	MU		

1 Block Plan - As Proposed
1 : 100



2 Ground Floor - As Proposed
1 : 50

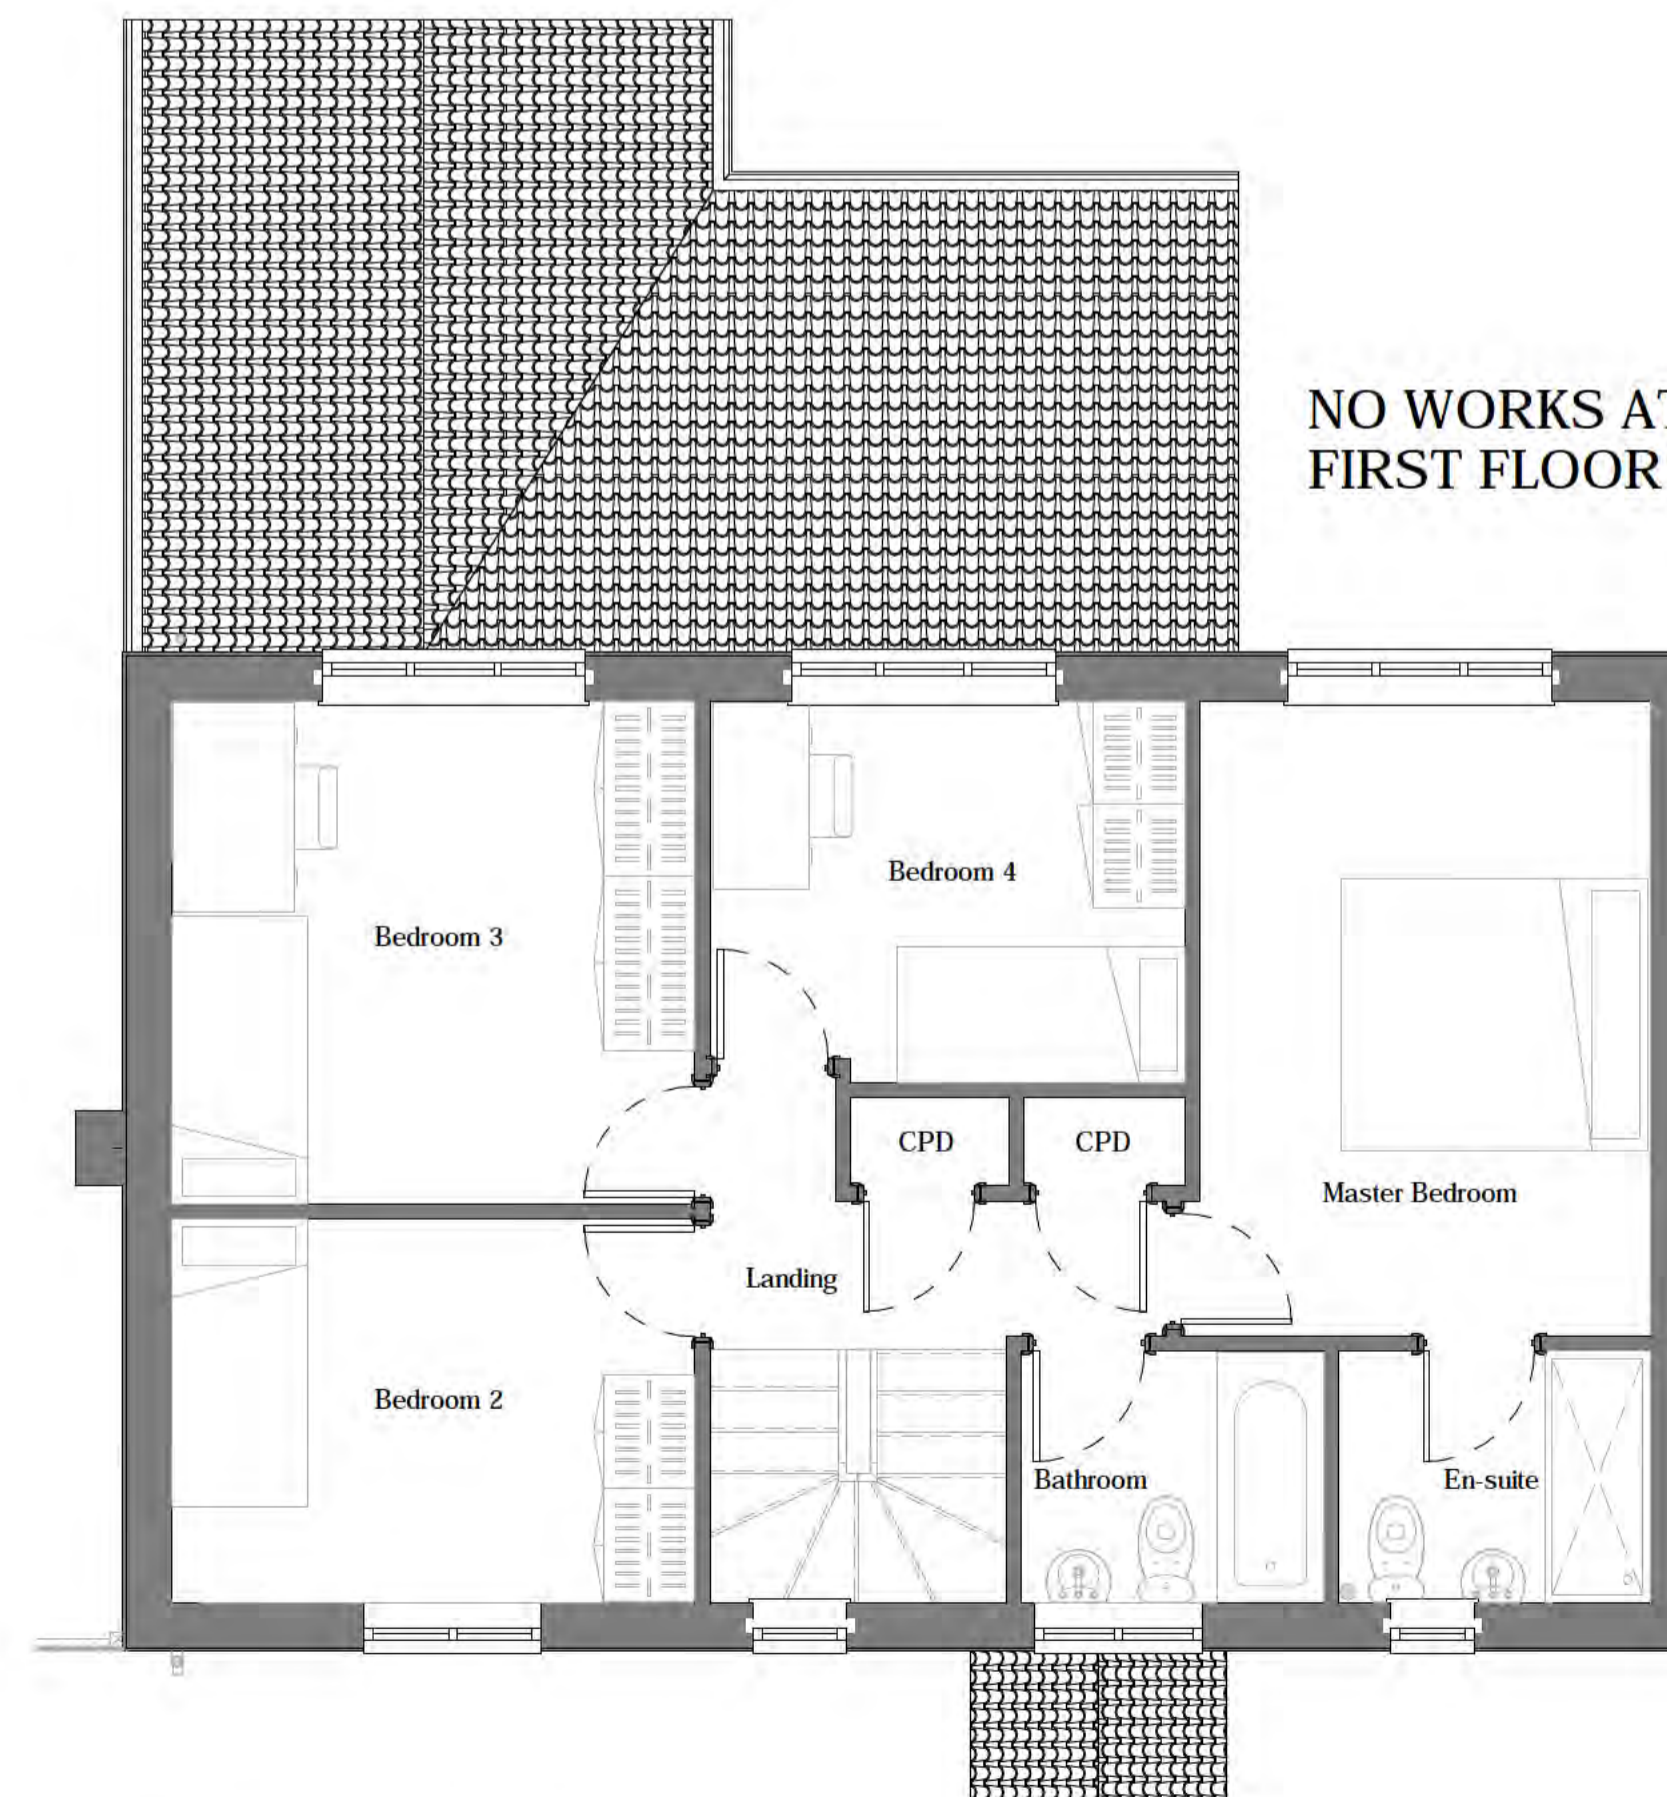

3 First Floor - As Proposed
1 : 50