

THIS DRAWING IS A PRINT AND MUST NOT BE SCALED.
ANY QUERIES REGARDING DIMENSIONS TO BE TAKEN UP WITH


ALL DIMENSIONS OF EXISTING BUILDINGS TO BE VERIFIED ON SITE.

THIS DRAWING IS THE COPYRIGHT OF
AND SHALL NOT BE IN ANY WAY USED OR REPRODUCED WITHOUT
THEIR PRIOR WRITTEN CONSENT.

NOTES




FRONT ELEVATION

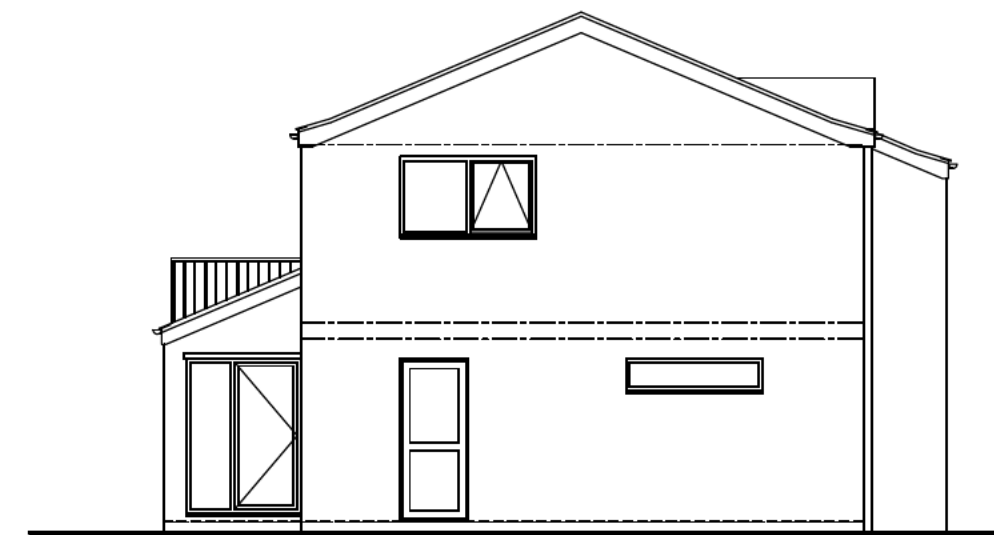


END ELEVATION (EAST)




REAR ELEVATION

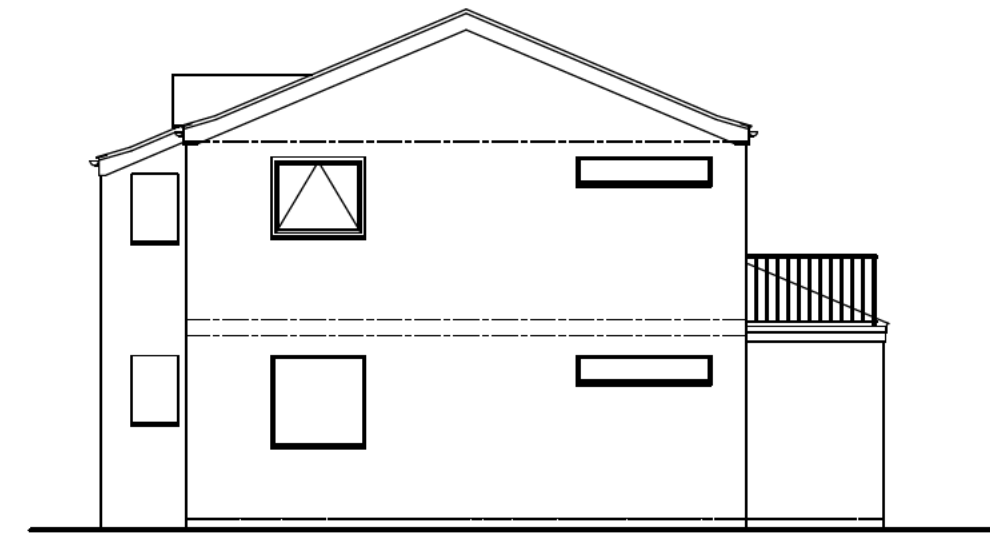


END ELEVATION (WEST)

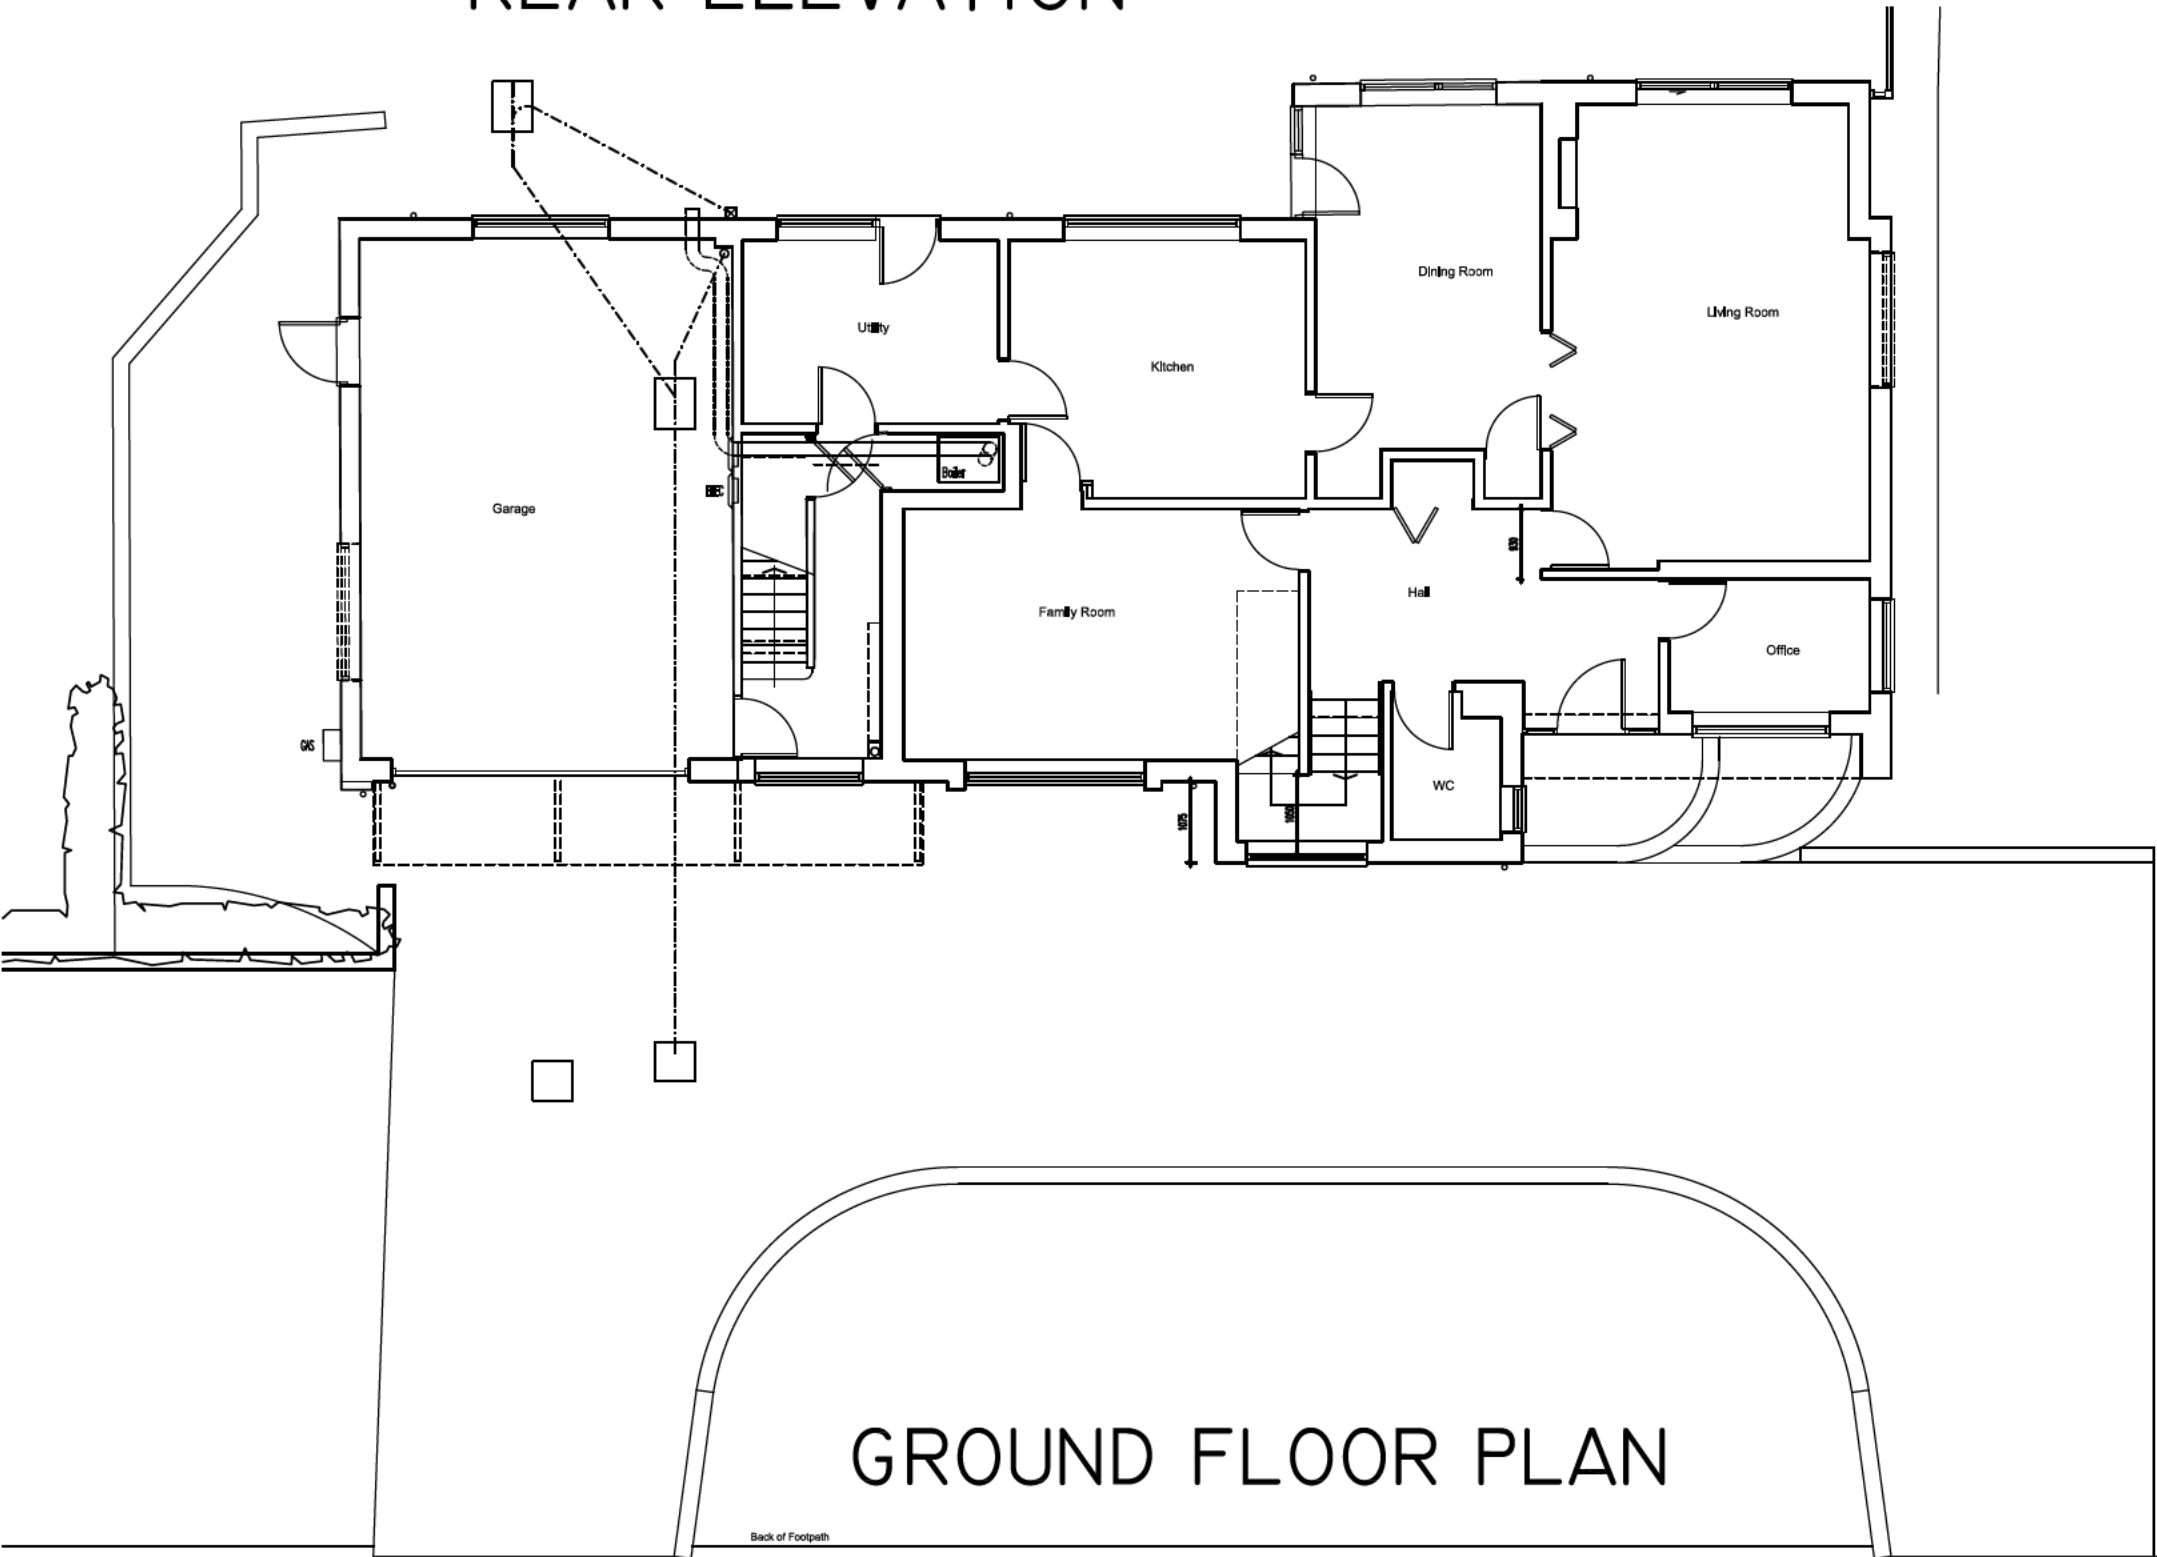

GROUND FLOOR PLAN

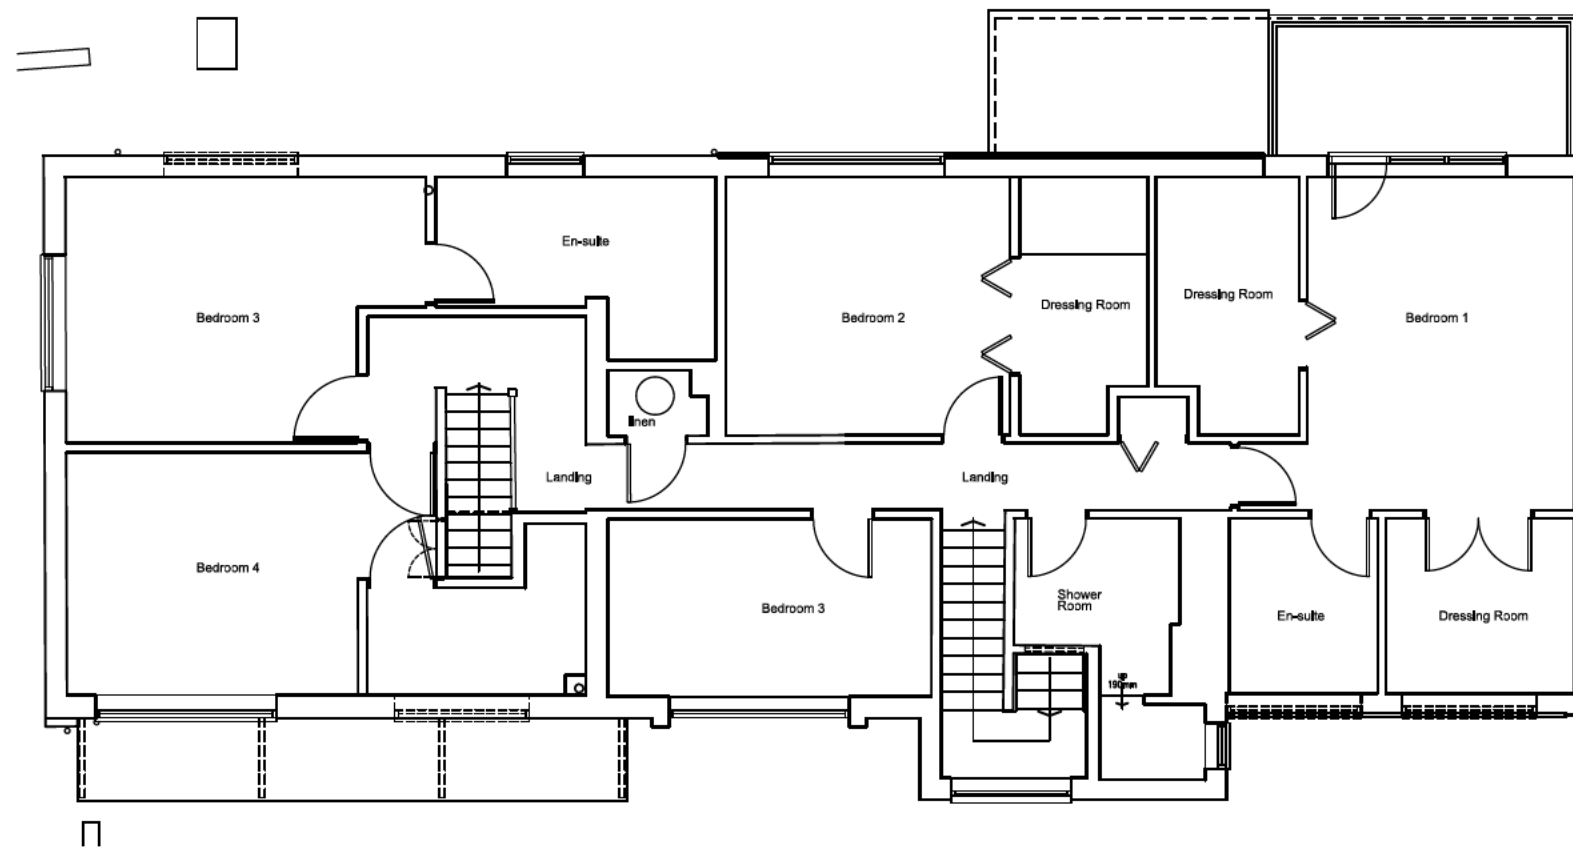

FIRST FLOOR PLAN

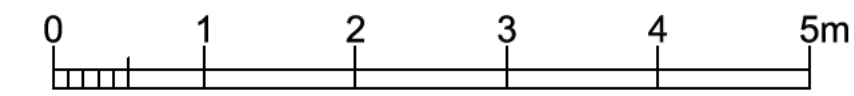

1:100 @A2

FOR PLANNING

JOB TITLE
PROPOSED ALTERATION & EXTENSION AT
34 PASTURE ROAD,
LETCWORTH, HERTS



DRAWING TITLE
AS EXISTING DRAWINGS
PLANS AND ELEVATIONS

SCALE	DRAWING NUMBER	REVISION
1:100 @A2	04	
DATE July '15		
SERIAL No.		
JOB NUMBER 3195		

ARCHITECTS & INTERIOR DESIGNERS

THIS DRAWING IS A PRINT AND MUST NOT BE SCALED.
 ANY DIMENSIONS REGARDING DIMENSIONS TO BE TAKEN UP WITH:
 ALL DIMENSIONS OF EXISTING BUILDINGS TO BE VERIFIED ON SITE.
 THIS DRAWING IS THE COPYRIGHT OF
 AND SHALL NOT BE IN ANY WAY USED OR REPRODUCED WITHOUT
 THEIR PRIOR WRITTEN CONSENT.

NOTES

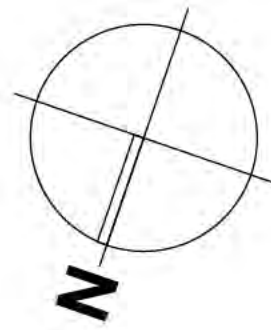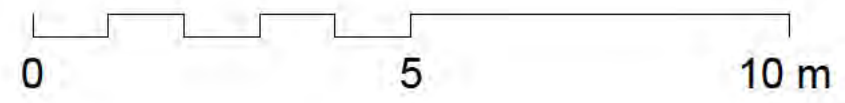

2200

Sliding Glazed Units

Sliding Glazed Units

Garden Terrace

Family Area

Kitchen

Dining

TV Room

Formal Dining

Lounge

Entrance

Study

Boot Room


Utility

WC

Air source heat pump locations

Garage and bins store

Property Boundary

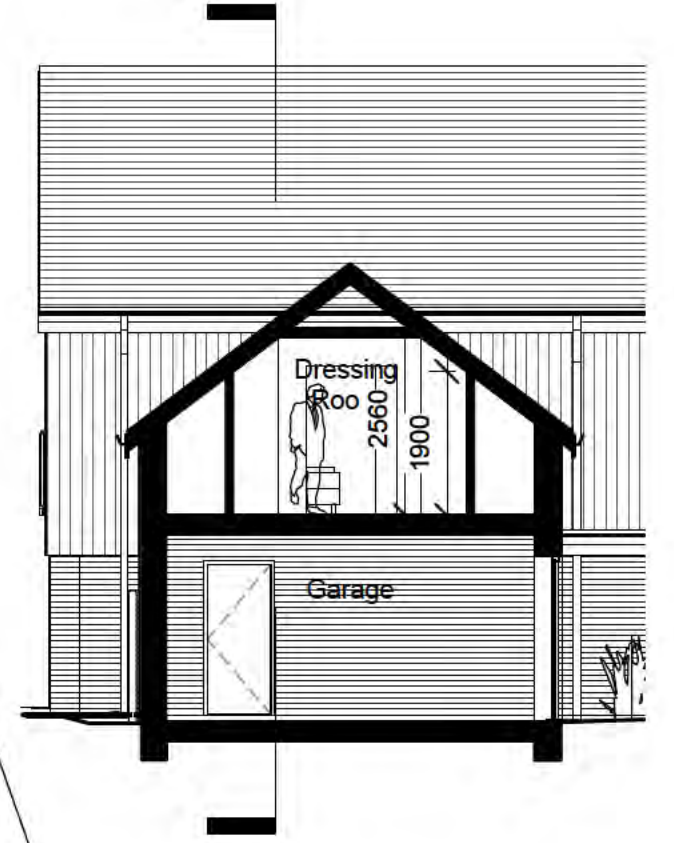

Section CC
1:100

- Walls
Facing brick to match existing
Hyperion Cladding; Pioneer, Stone Colour Vertical weatherboard cladding
- Roofs
Redland Richmond grey concrete roof tile
- New windows and doors
Powder Coated Aluminium, colour to selection
- Fascias and rainwater goods
Powder Coated Aluminium, colour to selection

PLANNING

JOB TITLE
**Proposed Replacement Dwelling at
 34 Pasture Road, Letchworth Garden City**
 for
 DRAWING TITLE
Proposed Ground Floor and Site Plan

Ground Floor Plan as Proposed
1:100

SCALE 1:100	DRAWING NUMBER 200	REVISION A
DATE		
SHT SIZE		
JOB NUMBER 3195		


ARCHITECTS AND INTERIOR DESIGNERS

THIS DRAWING IS A PRINT AND MUST NOT BE SCALED.
 ANY QUERIES REGARDING DIMENSIONS TO BE TAKEN UP WITH
 ALL DIMENSIONS OF EXISTING BUILDINGS TO BE VERIFIED ON SITE.
 THIS DRAWING IS THE COPYRIGHT OF
 AND SHALL NOT BE IN ANY WAY USED OR REPRODUCED WITHOUT
 THEIR PRIOR WRITTEN CONSENT.

NOTES



Front Elevation as Proposed
 1 : 100

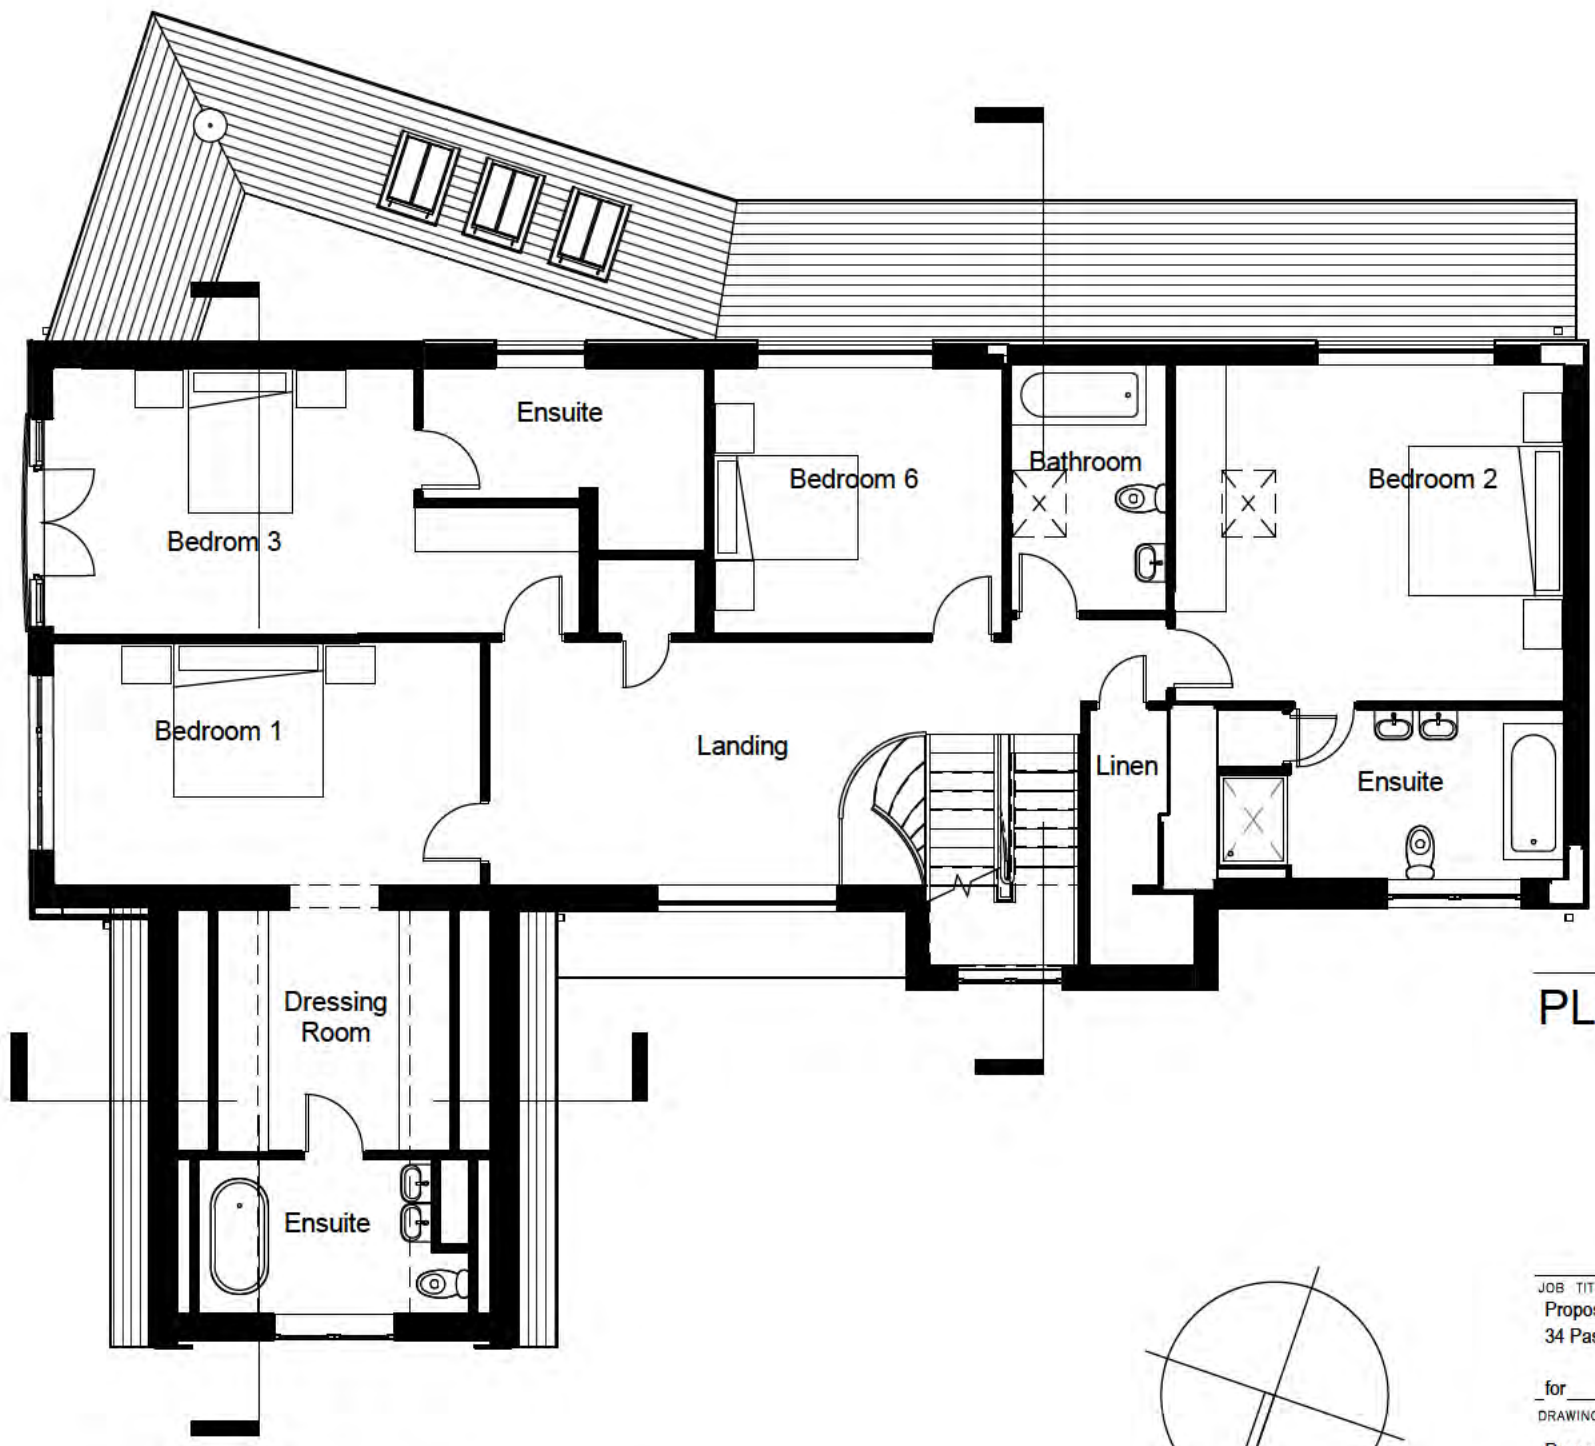


First Floor Plan as Proposed
 1 : 100

PLANNING

JOB TITLE
 Proposed Replacement Dwelling at
 34 Pasture Road, Letchworth Garden City

for
 DRAWING TITLE
 Proposed First Floor Plan and Front Elevation

SCALE 1 : 100	DRAWING NUMBER 201	REVISION -
DATE		
SHT SIZE		
JOB NUMBER 3195		
ARCHITECTS AND INTERIOR DESIGNERS		

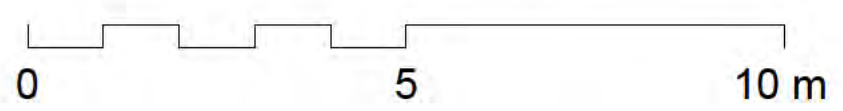


THIS DRAWING IS A PRINT AND MUST NOT BE SCALED.
 ANY QUERIES REGARDING DIMENSIONS TO BE TAKEN UP WITH
 ALL DIMENSIONS OF EXISTING BUILDINGS TO BE VERIFIED ON SITE.
 THIS DRAWING IS THE COPYRIGHT OF
 AND SHALL NOT BE IN ANY WAY USED OR REPRODUCED WITHOUT
 THEIR PRIOR WRITTEN CONSENT.

NOTES

Solar PV Panel System
 To be 'inset' system, built into roof
 finish zone





Rear Elevation as Proposed
 1 : 100

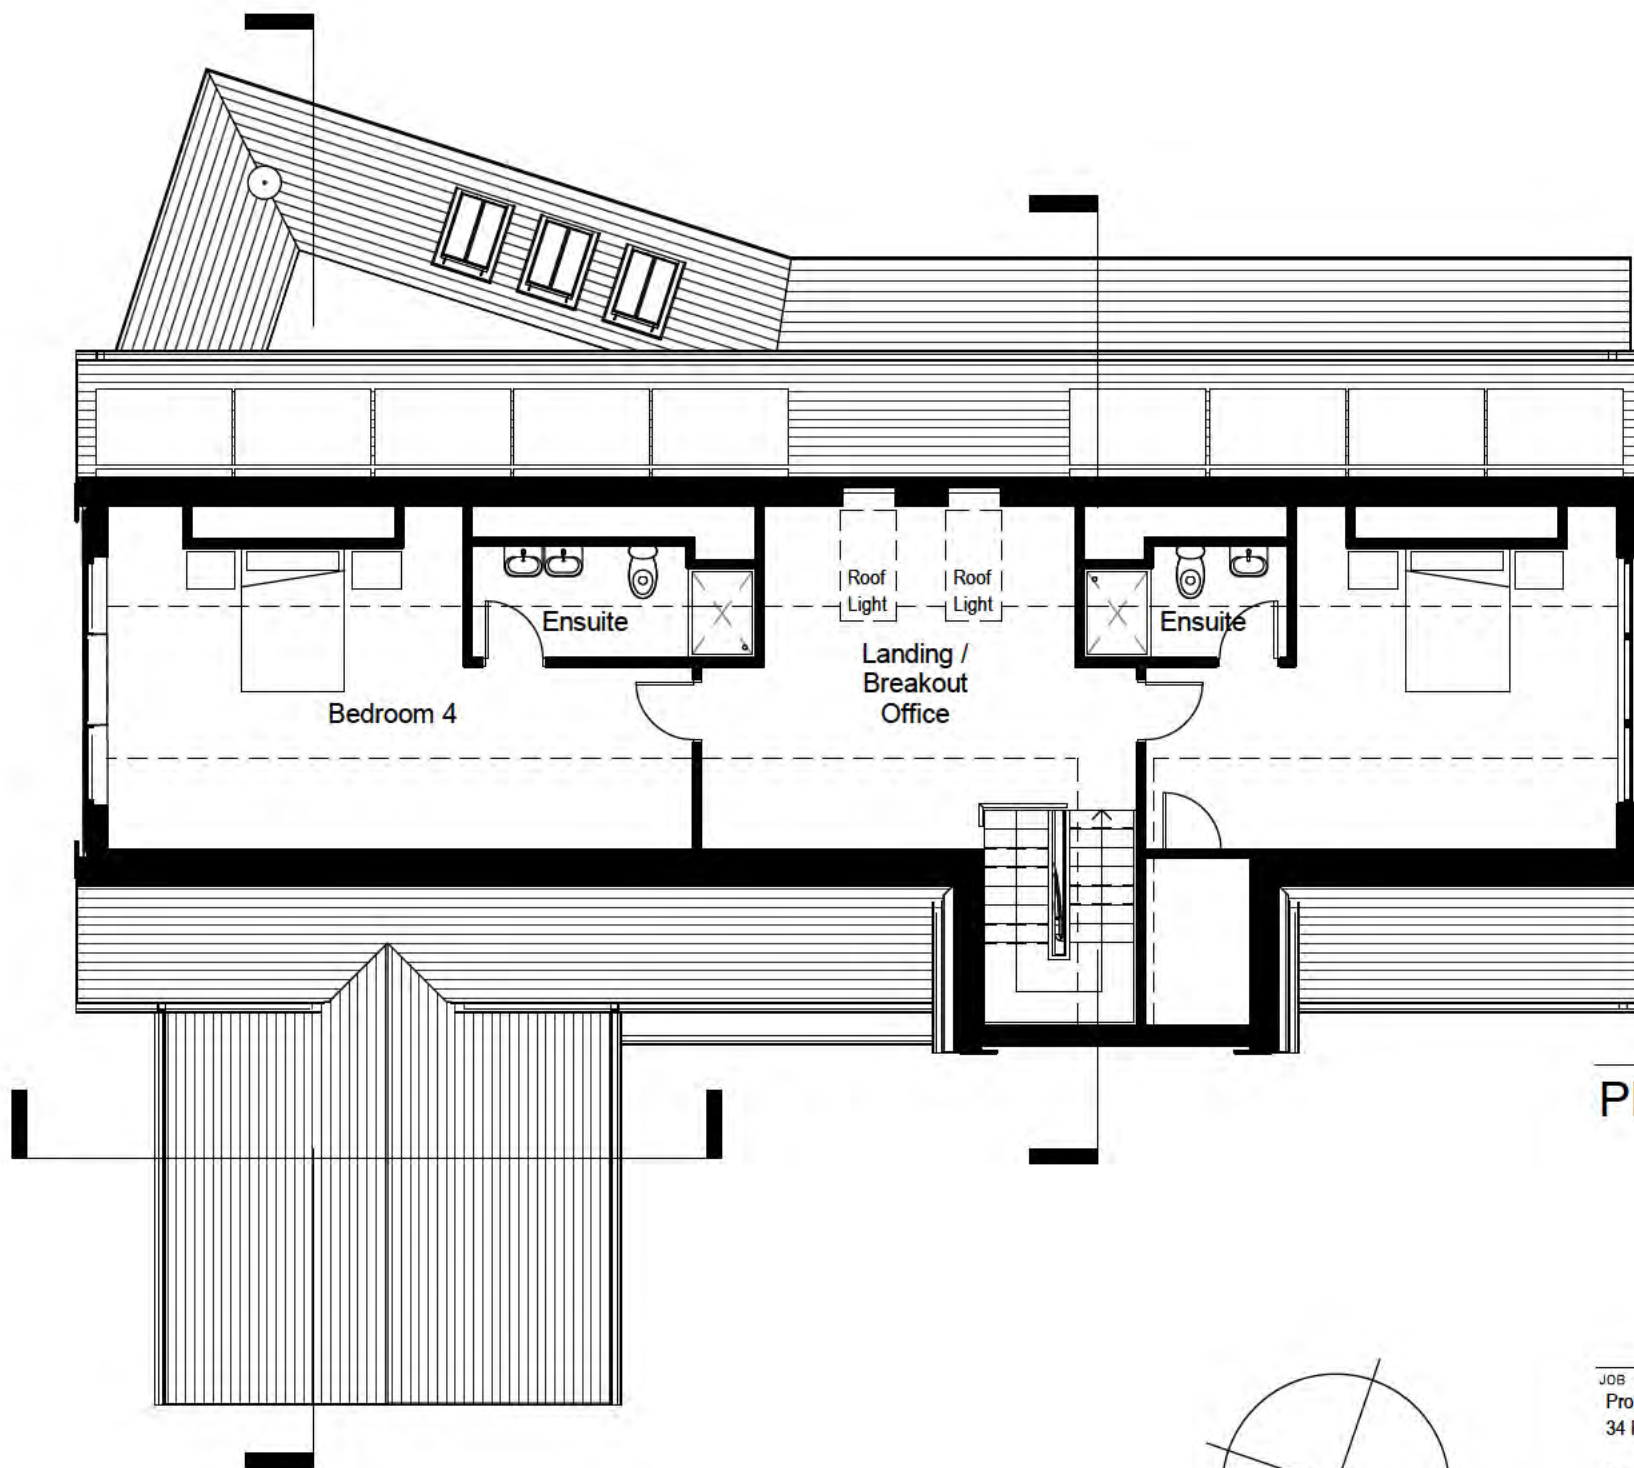

Proposed Second Floor Plan
 1 : 100

PLANNING

JOB TITLE
 Proposed Replacement Dwelling at
 34 Pasture Road, Letchworth Garden City
 for
 DRAWING TITLE
 Proposed Second Floor Plan and Rear Elevation

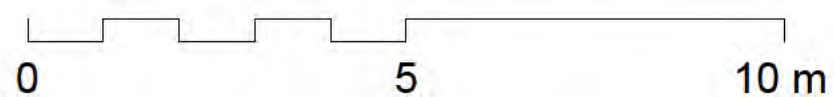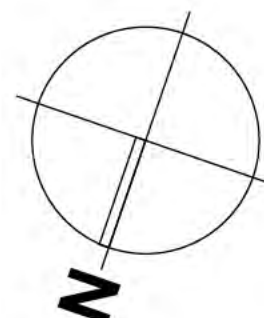


SCALE 1 : 100	DRAWING NUMBER 202	REVISION
DATE	-	
SHT SIZE		
JOB NUMBER 3195		
ARCHITECTS AND INTERIOR DESIGNERS		

THIS DRAWING IS A PRINT AND MUST NOT BE SCALED.
 ANY QUERIES REGARDING DIMENSIONS TO BE TAKEN UP WITH
 ALL DIMENSIONS OF EXISTING BUILDINGS TO BE VERIFIED ON SITE.
 THIS DRAWING IS THE COPYRIGHT OF
 AND SHALL NOT BE IN ANY WAY USED OR REPRODUCED WITHOUT
 THEIR PRIOR WRITTEN CONSENT.

NOTES



Rear Elevation as Proposed
 1 : 100

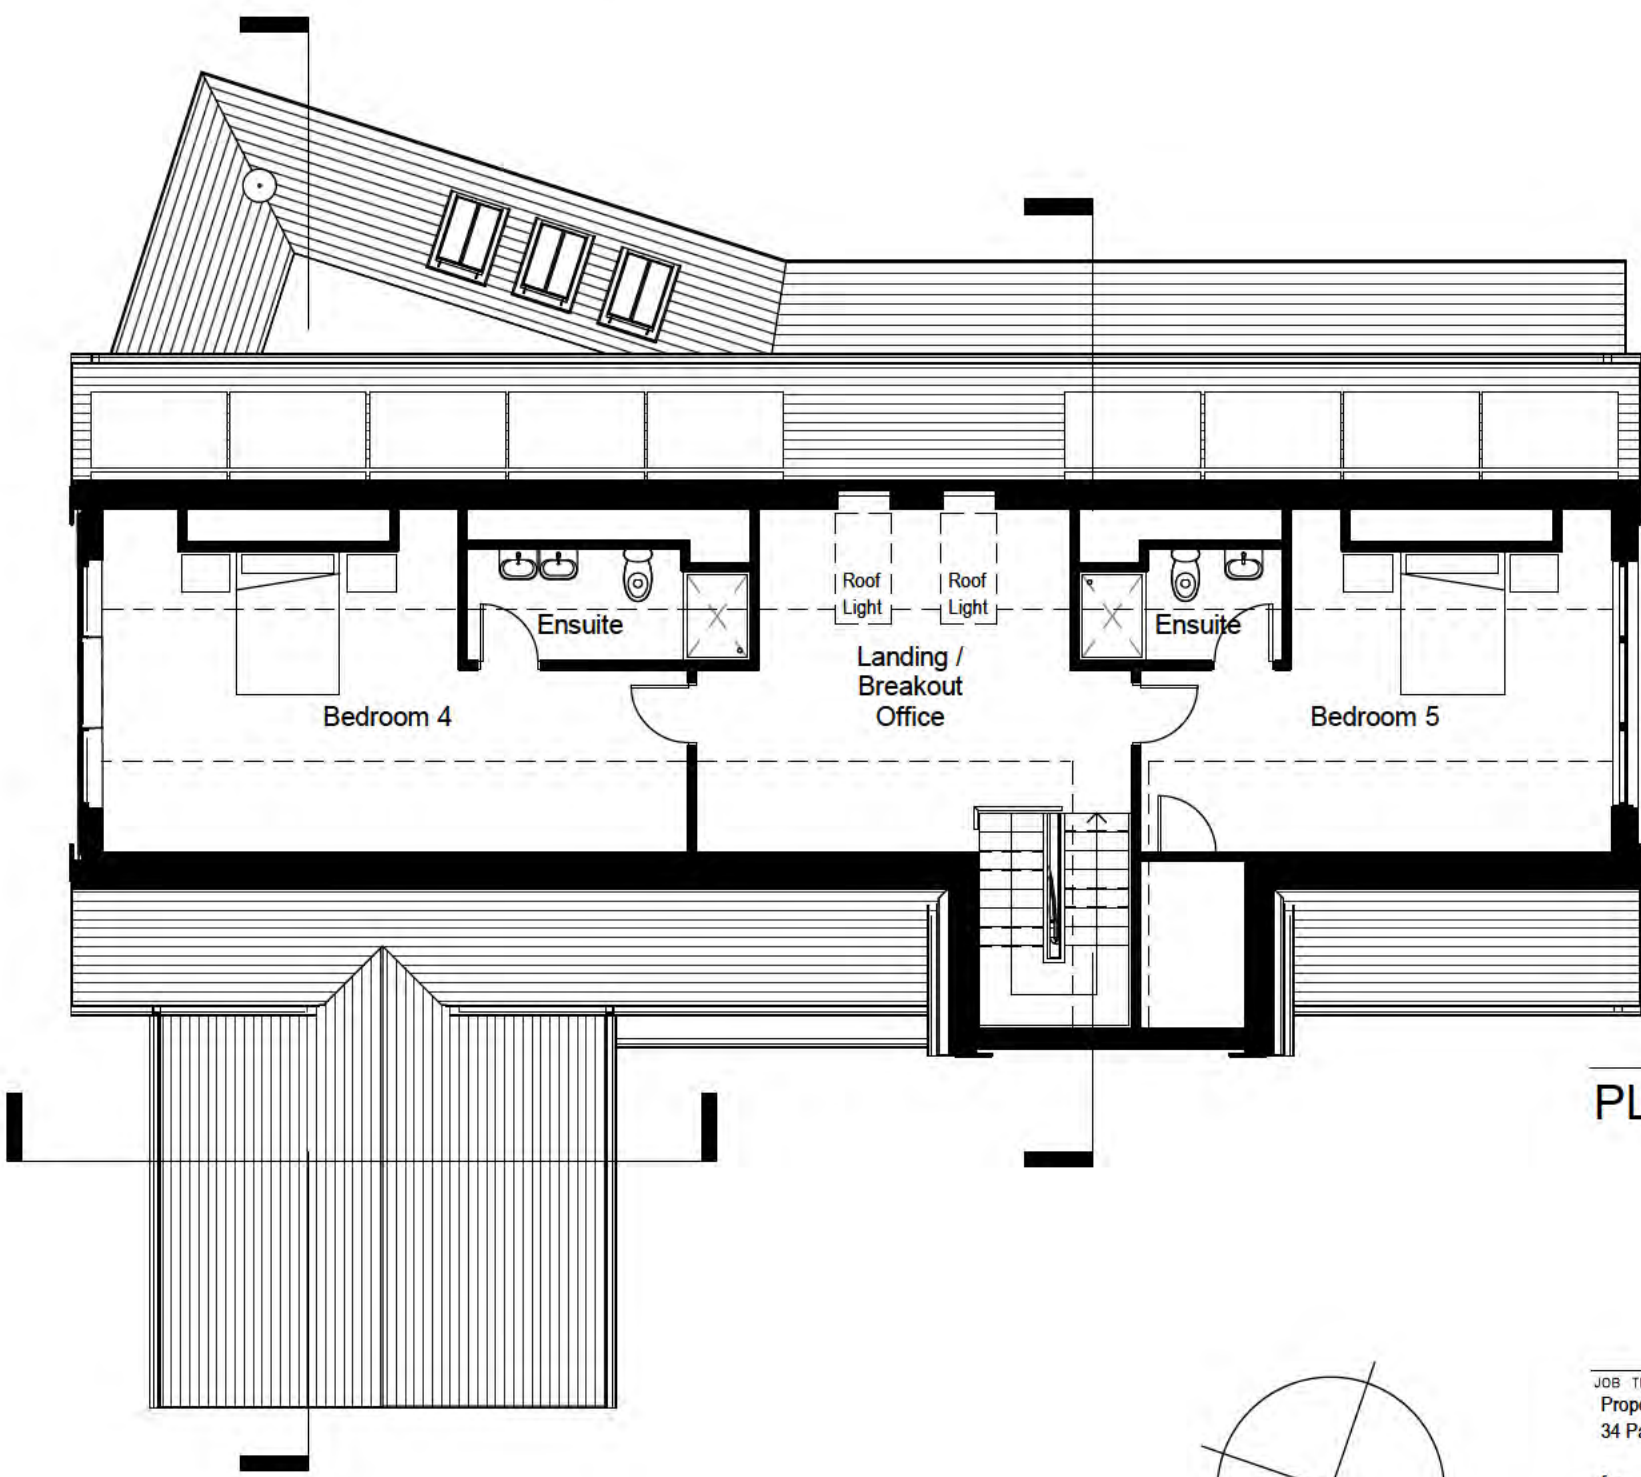


Proposed Second Floor Plan
 1 : 100

PLANNING

JOB TITLE
 Proposed Replacement Dwelling at
 34 Pasture Road, Letchworth Garden City

for
 DRAWING TITLE
 Proposed Second Floor Plan and Rear Elevation

SCALE 1 : 100	DRAWING NUMBER 202	REVISION A
DATE		
SHT SIZE		
JOB NUMBER 3195	ARCHITECTS AND INTERIOR DESIGNERS	

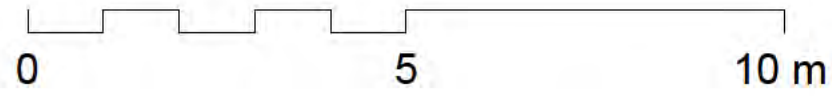


THIS DRAWING IS A PRINT AND MUST NOT BE SCALED.
 ANY QUERIES REGARDING DIMENSIONS TO BE TAKEN UP WITH
 ALL DIMENSIONS OF EXISTING BUILDINGS TO BE VERIFIED ON SITE.
 THIS DRAWING IS THE COPYRIGHT OF
 AND SHALL NOT BE IN ANY WAY USED OR REPRODUCED WITHOUT
 THEIR PRIOR WRITTEN CONSENT.


NOTES




West Elevation as Proposed
 1 : 100

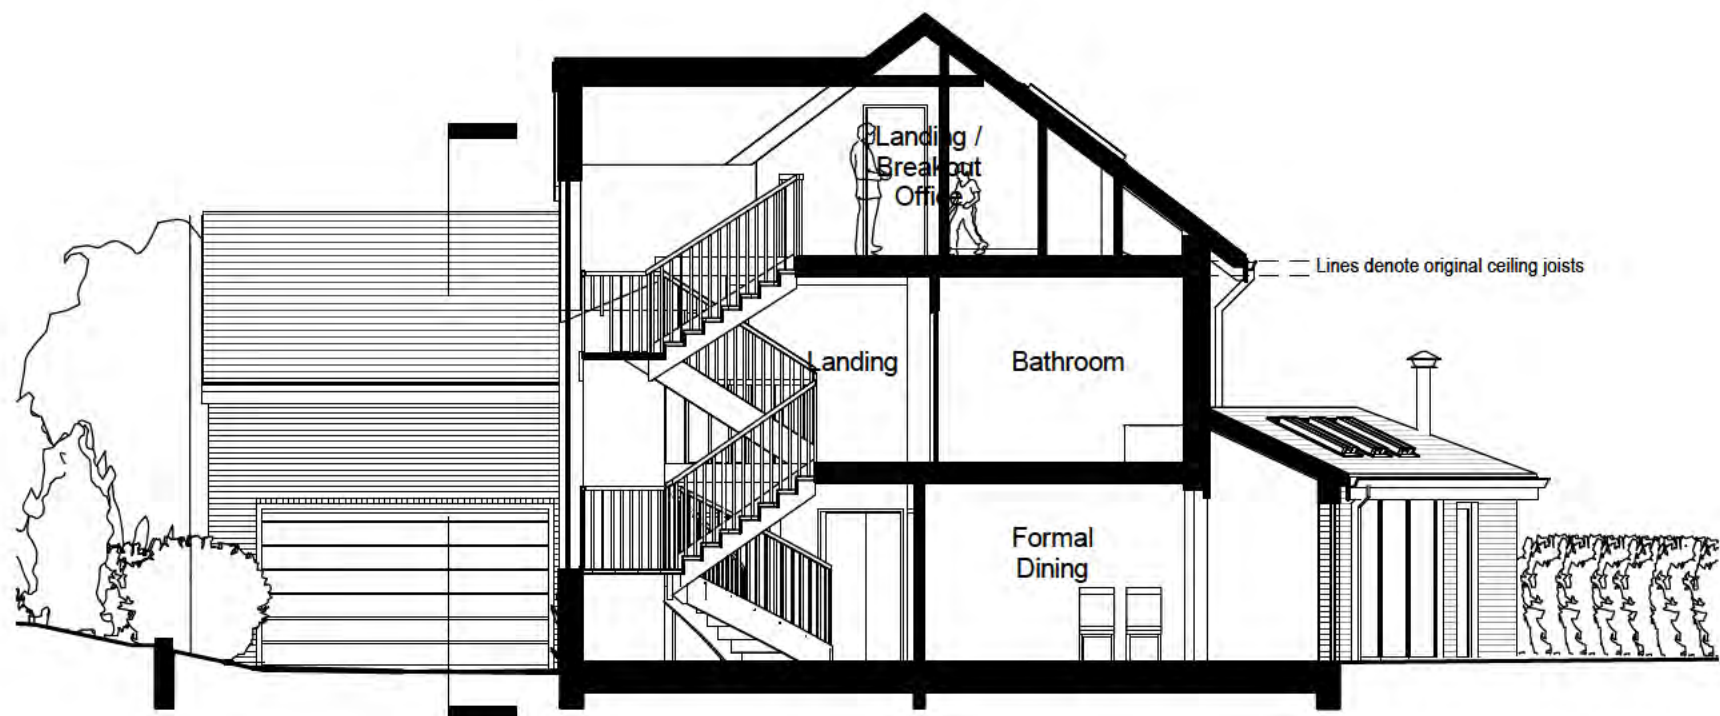

Section BB
 1 : 100

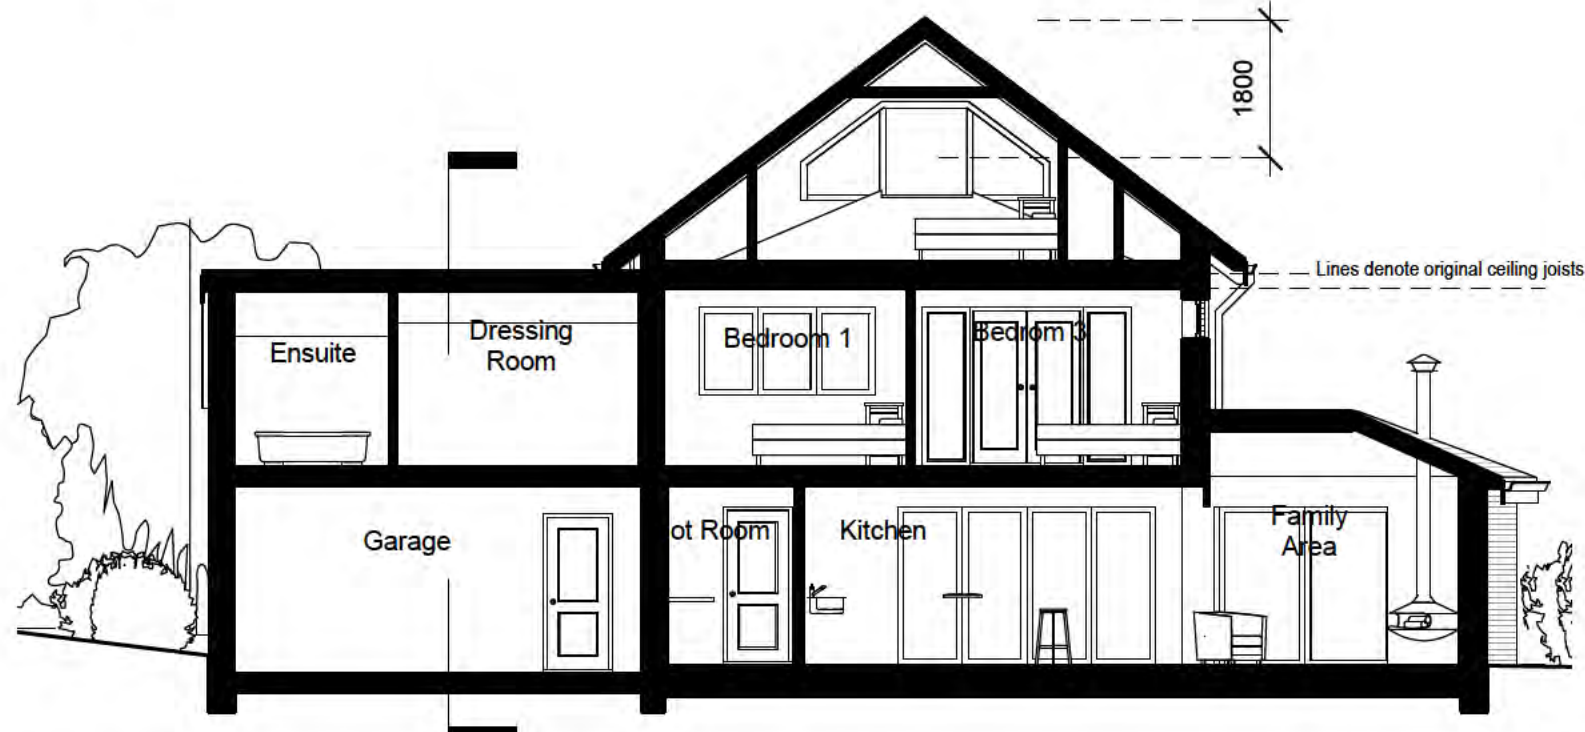

Section AA
 1 : 100

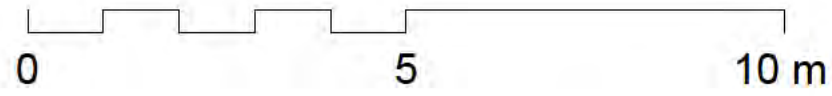

PLANNING

JOB TITLE
 Proposed Replacement Dwelling at
 34 Pasture Road, Letchworth Garden City

for
 DRAWING TITLE
 Proposed Elevations and Sections

SCALE 1 : 100	DRAWING NUMBER 203	REVISION
DATE		
SHT SIZE		
JOB NUMBER 3195		

ARCHITECTS AND INTERIOR DESIGNERS

THIS DRAWING IS A PRINT AND MUST NOT BE SCALED.
 ANY QUERIES REGARDING DIMENSIONS TO BE TAKEN UP WITH
 BUILDINGS TO BE VERIFIED ON SITE.
 THIS DRAWING IS THE COPYRIGHT OF [REDACTED] UP
 AND SHALL NOT BE IN ANY WAY USED OR REPRODUCED WITHOUT
 THEIR PRIOR WRITTEN CONSENT.

NOTES




Proposed View from Garden



East Elevation as Proposed

1 : 100

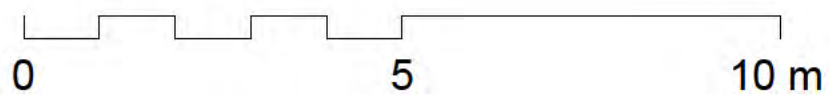

PLANNING

JOB TITLE
 Proposed Replacement Dwelling at
 34 Pasture Road, Letchworth Garden City

for
 DRAWING TITLE
 Proposed Elevations and Visual

SCALE 1 : 100	DRAWING NUMBER 204	REVISION -
DATE		
SHT SIZE		
JOB NUMBER 3195		
ARCHITECTS AND INTERIOR DESIGNERS		