



The proposed materials (bricks, roof tiles & windows) will match the existing house.

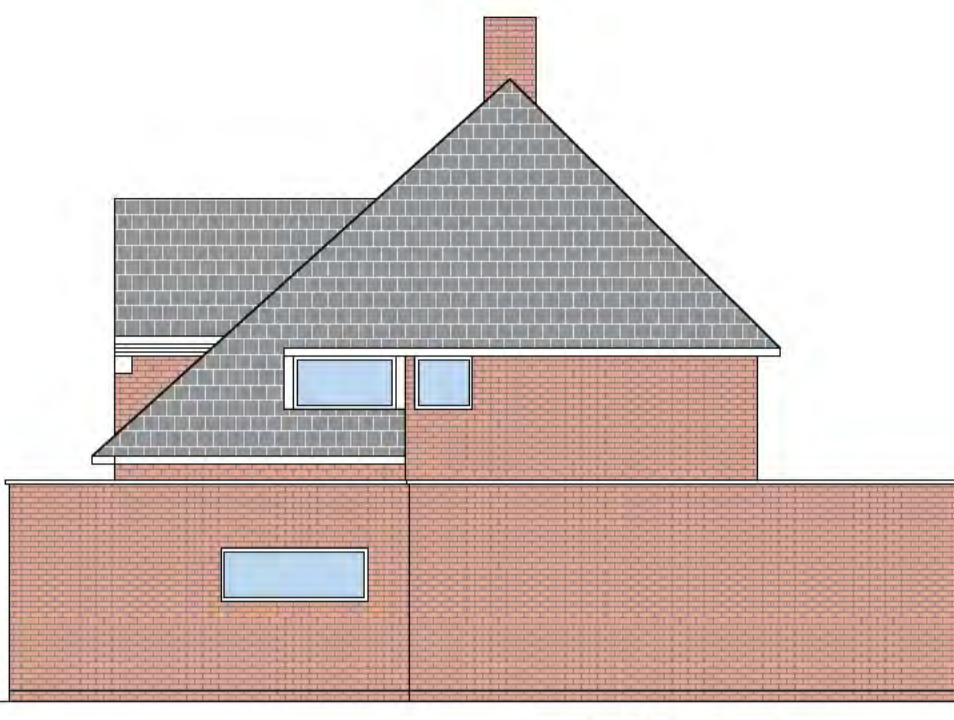

Existing Side Elevation
scale 1:100

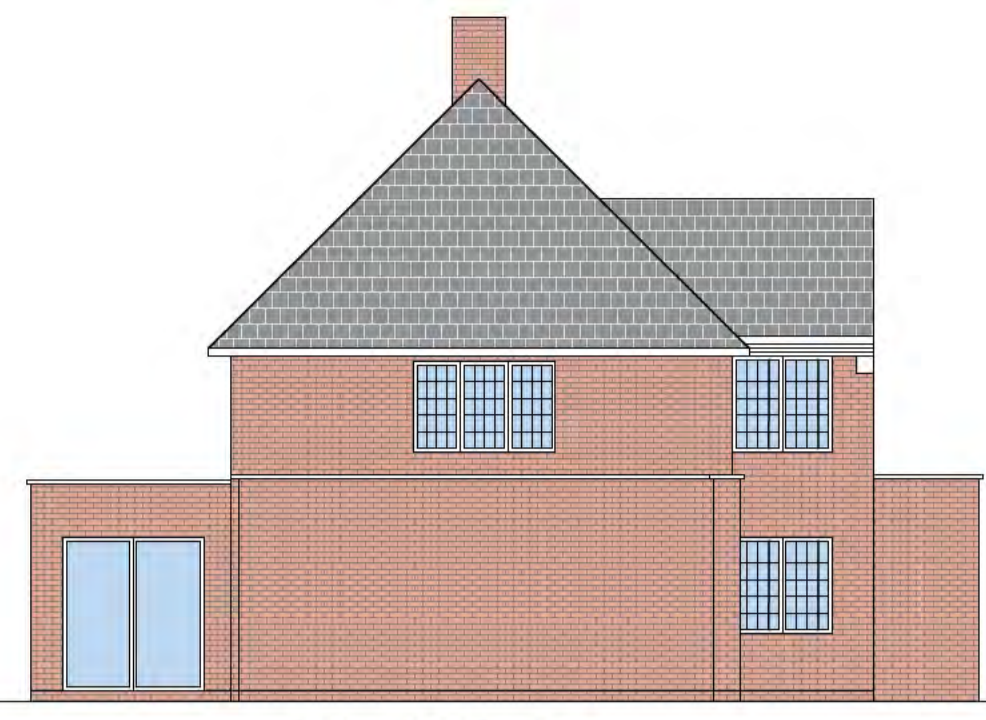


Existing Side Elevation
scale 1:100



Existing Rear Elevation
scale 1:100




Existing Front Elevation
scale 1:100

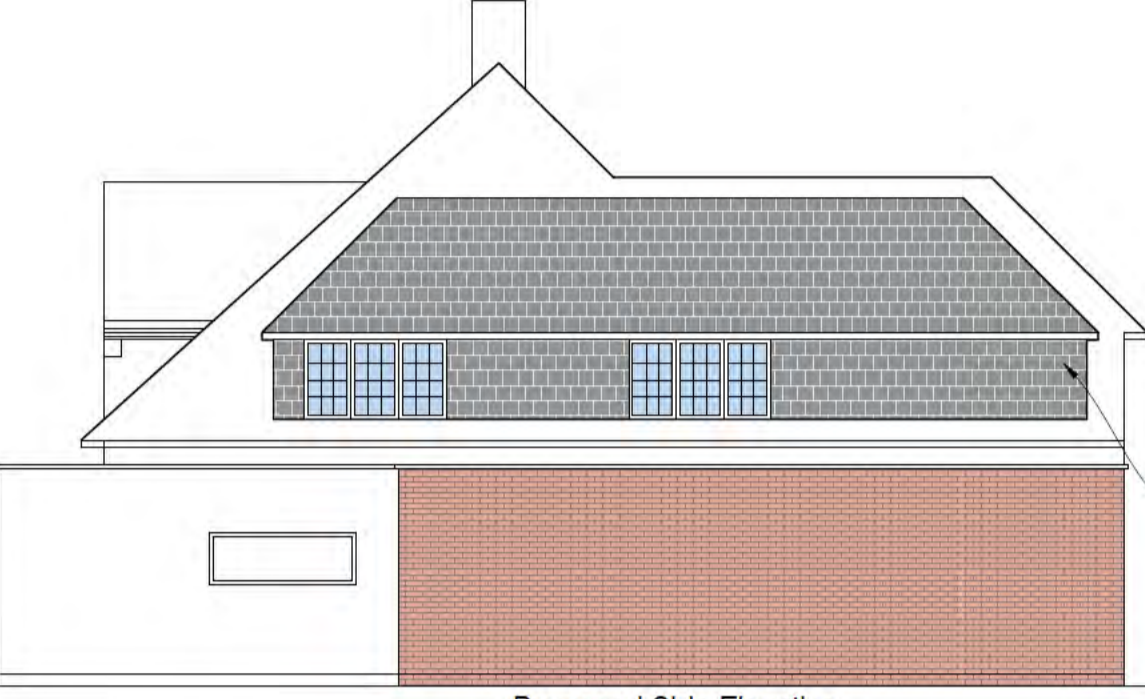

Proposed Side Elevation
scale 1:100

Hanging tiles to match the existing roof tiles

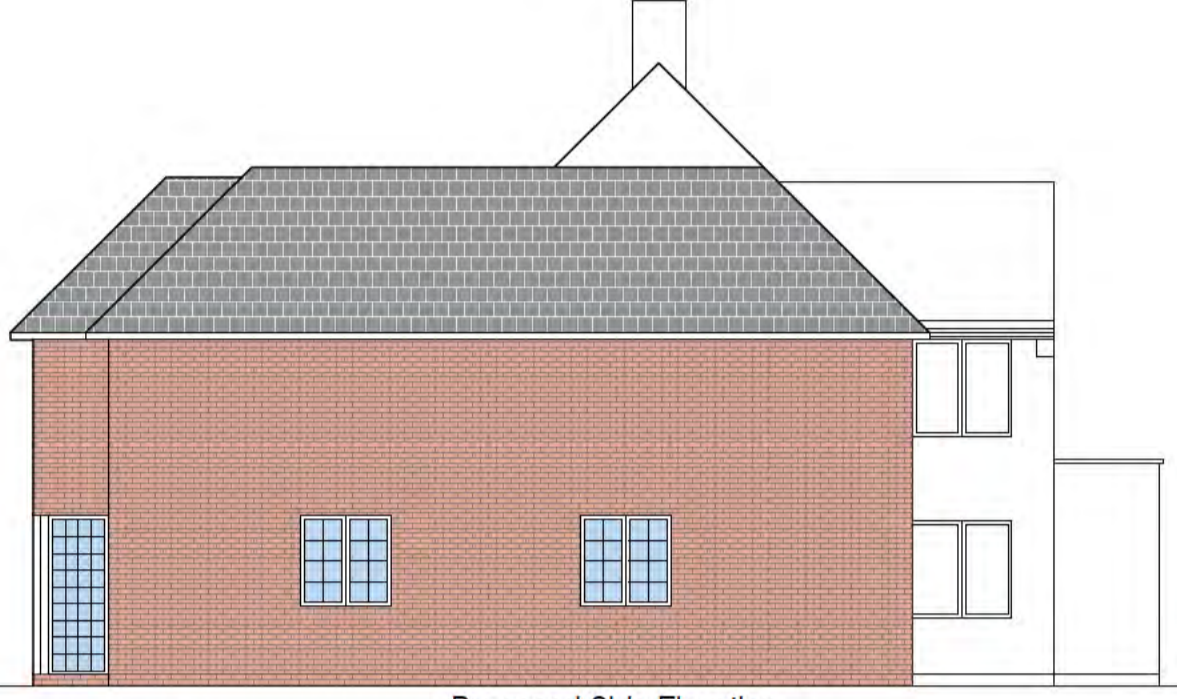


Proposed Side Elevation
scale 1:100





Proposed Rear Elevation
scale 1:100




Proposed Front Elevation
scale 1:100

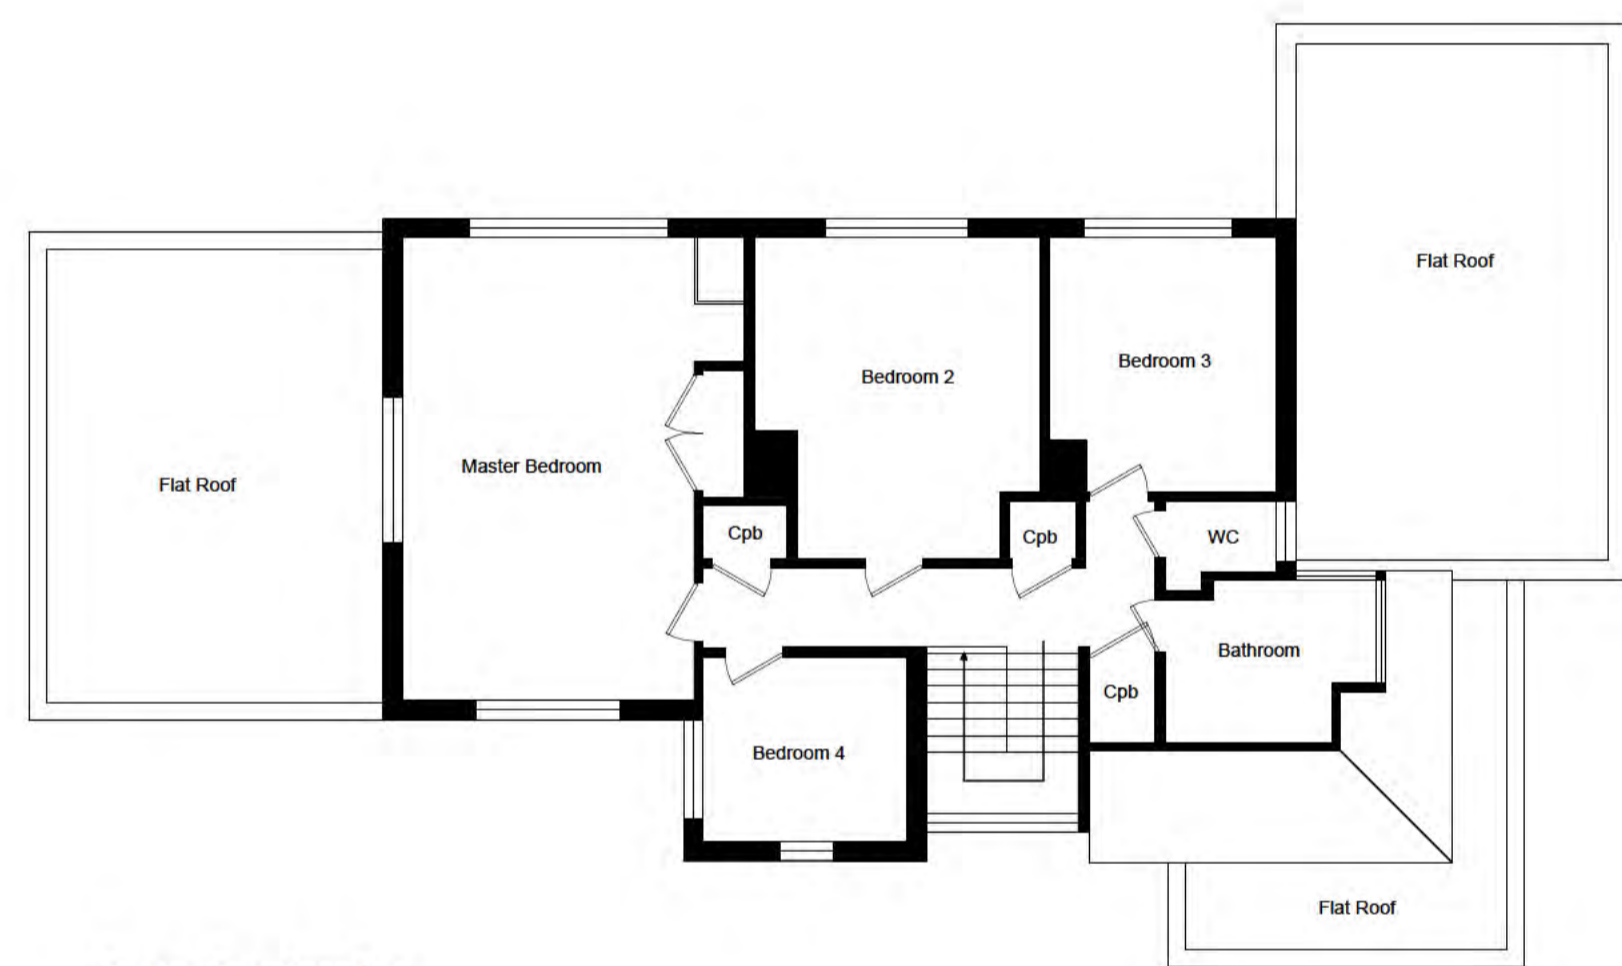

Existing First Floor Plan
scale 1:100

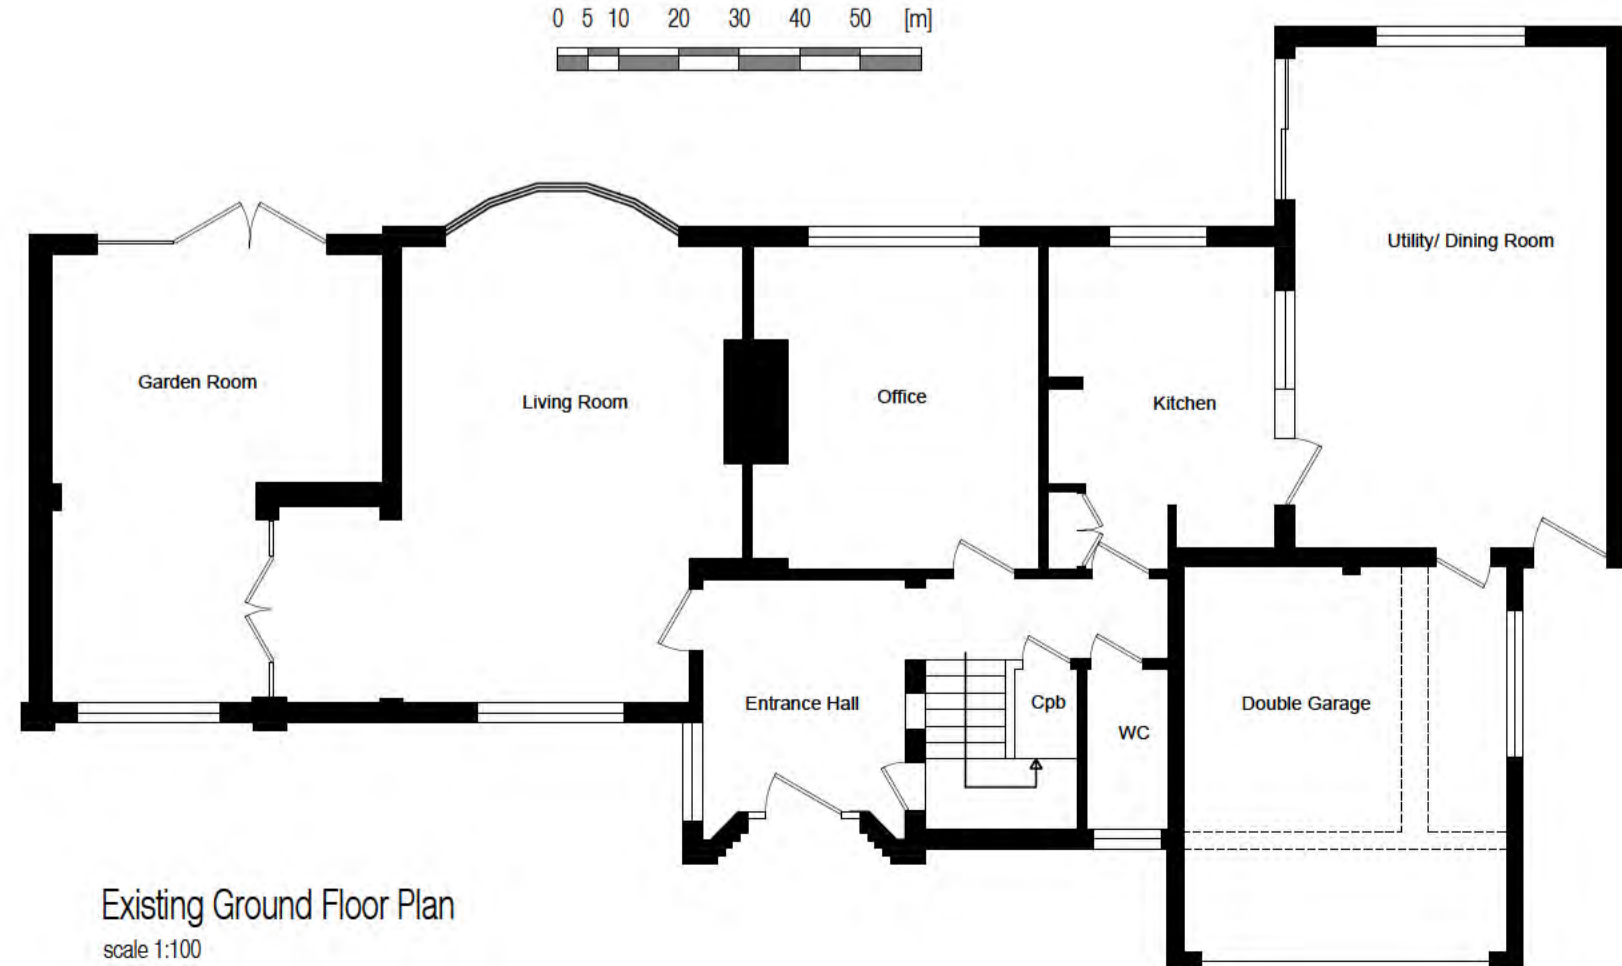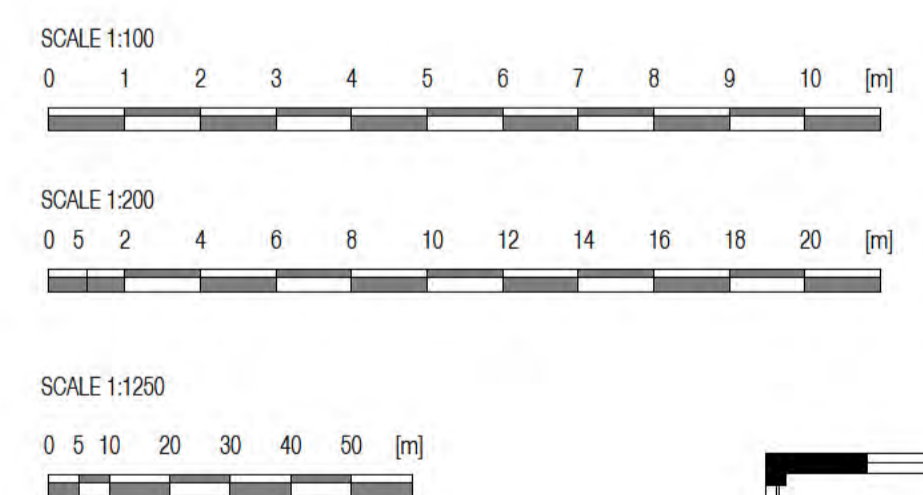


Existing Ground Floor Plan
scale 1:100

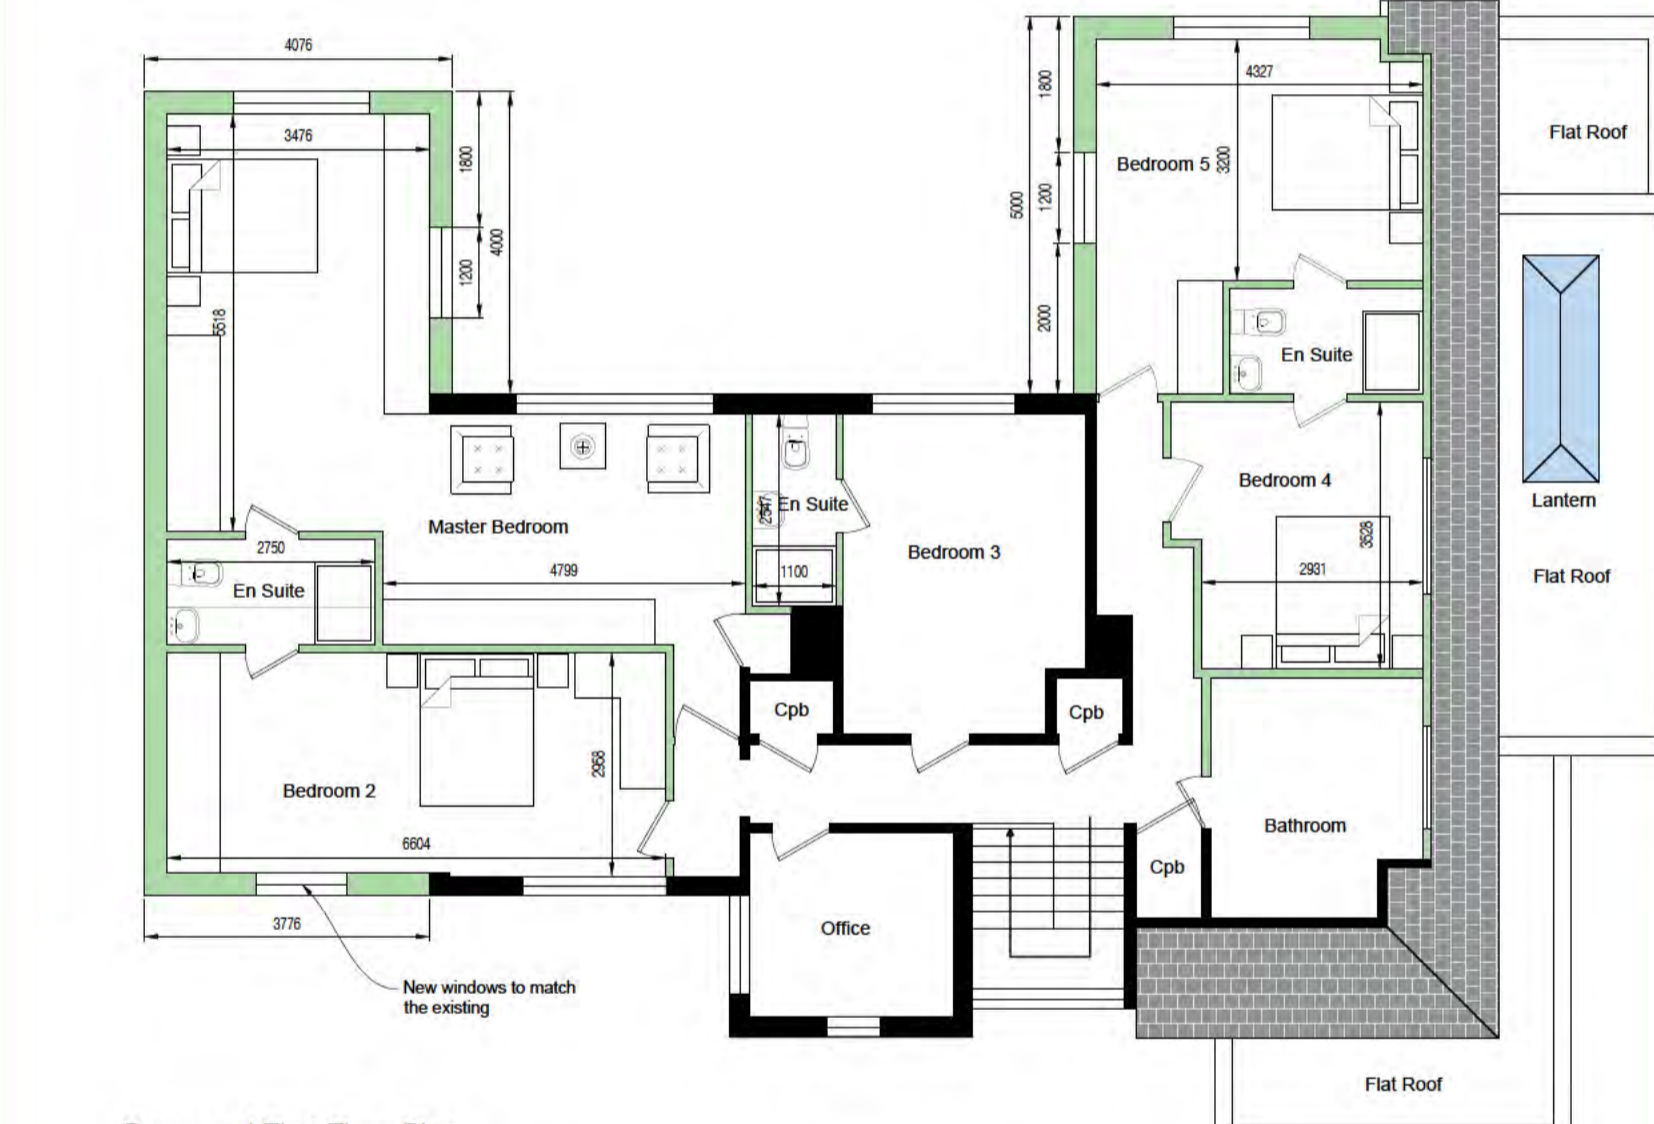


Proposed First Floor Plan
scale 1:100

All the proposed new windows to be provided with:
 - Equal sight lines
 - Mechanical joints
 - External glazing bars
 - Flush casements

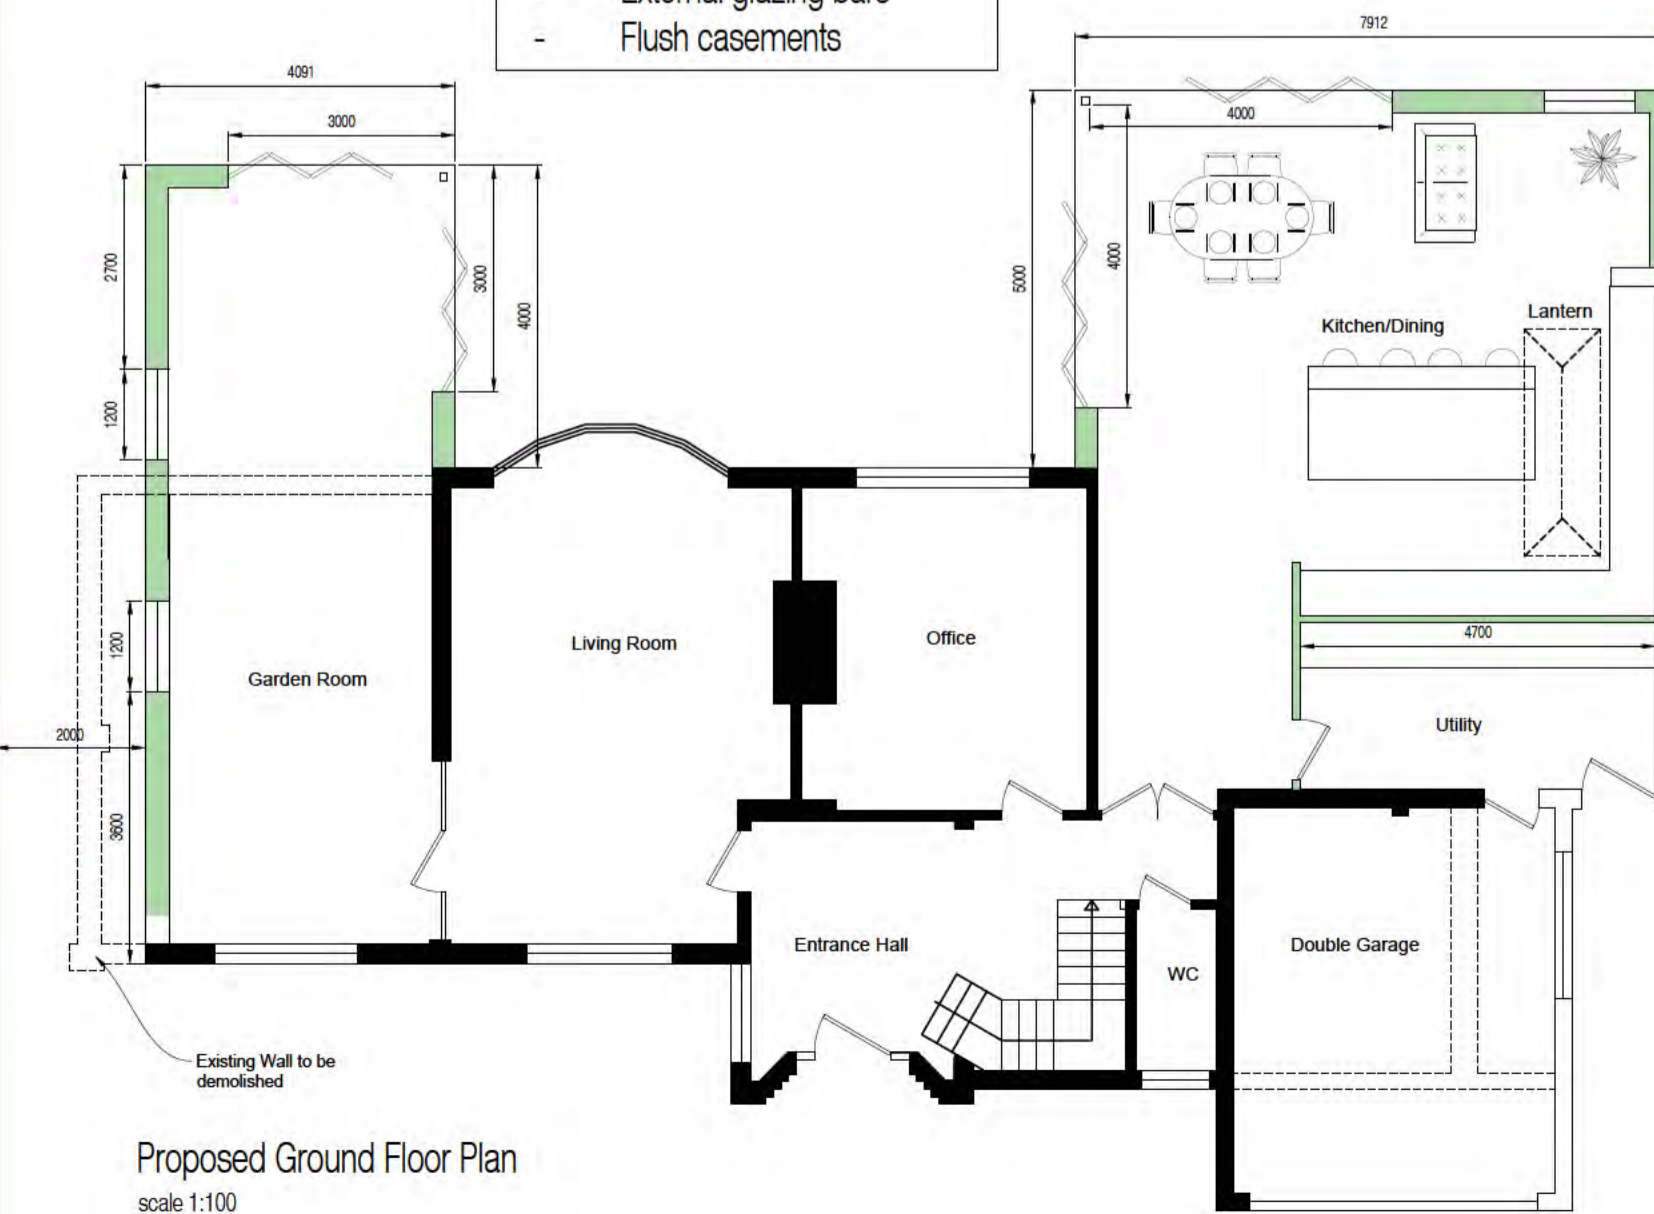

Proposed Ground Floor Plan
scale 1:100

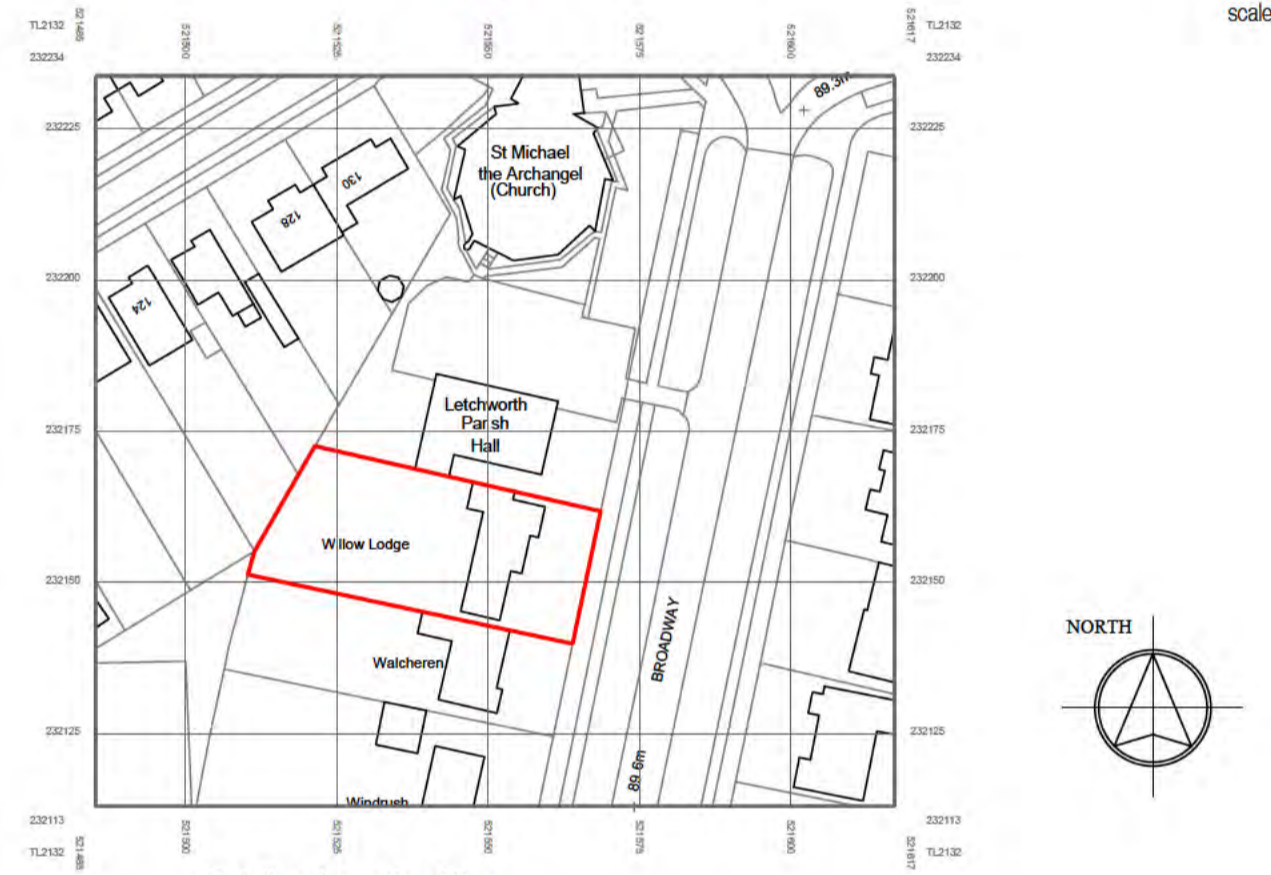

Existing Location Plan
scale 1:1250



This drawing and any design thereon is the copyright of Ltd and should not be reproduced without written permission.

REVISION NOTES		
REV	DESCRIPTION	DATE


STAGE	
<input type="checkbox"/>	PRE APPLICATION
<input type="checkbox"/>	LAWFUL DEVELOPMENT
<input checked="" type="checkbox"/>	PLANNING APPLICATION
<input type="checkbox"/>	CONDITIONS
<input type="checkbox"/>	BUILDING CONTROL
<input type="checkbox"/>	AS-BUILT

PROJECT
 One/Two storey rear extension, first floor side extension & new side dormer.

DRAWING NUMBER	OAK-316-PL0-01-C
DATE	11/04/2024
SCALE	varies@ A1
SHEET NUMBER	1 of 1
REVISION	C

CLIENT
 73 Broadway, Letchworth Garden City, SG6 3PQ

DRAWING TITLE
 Existing & Proposed Plans & Elevations Site Plan & Location Plan

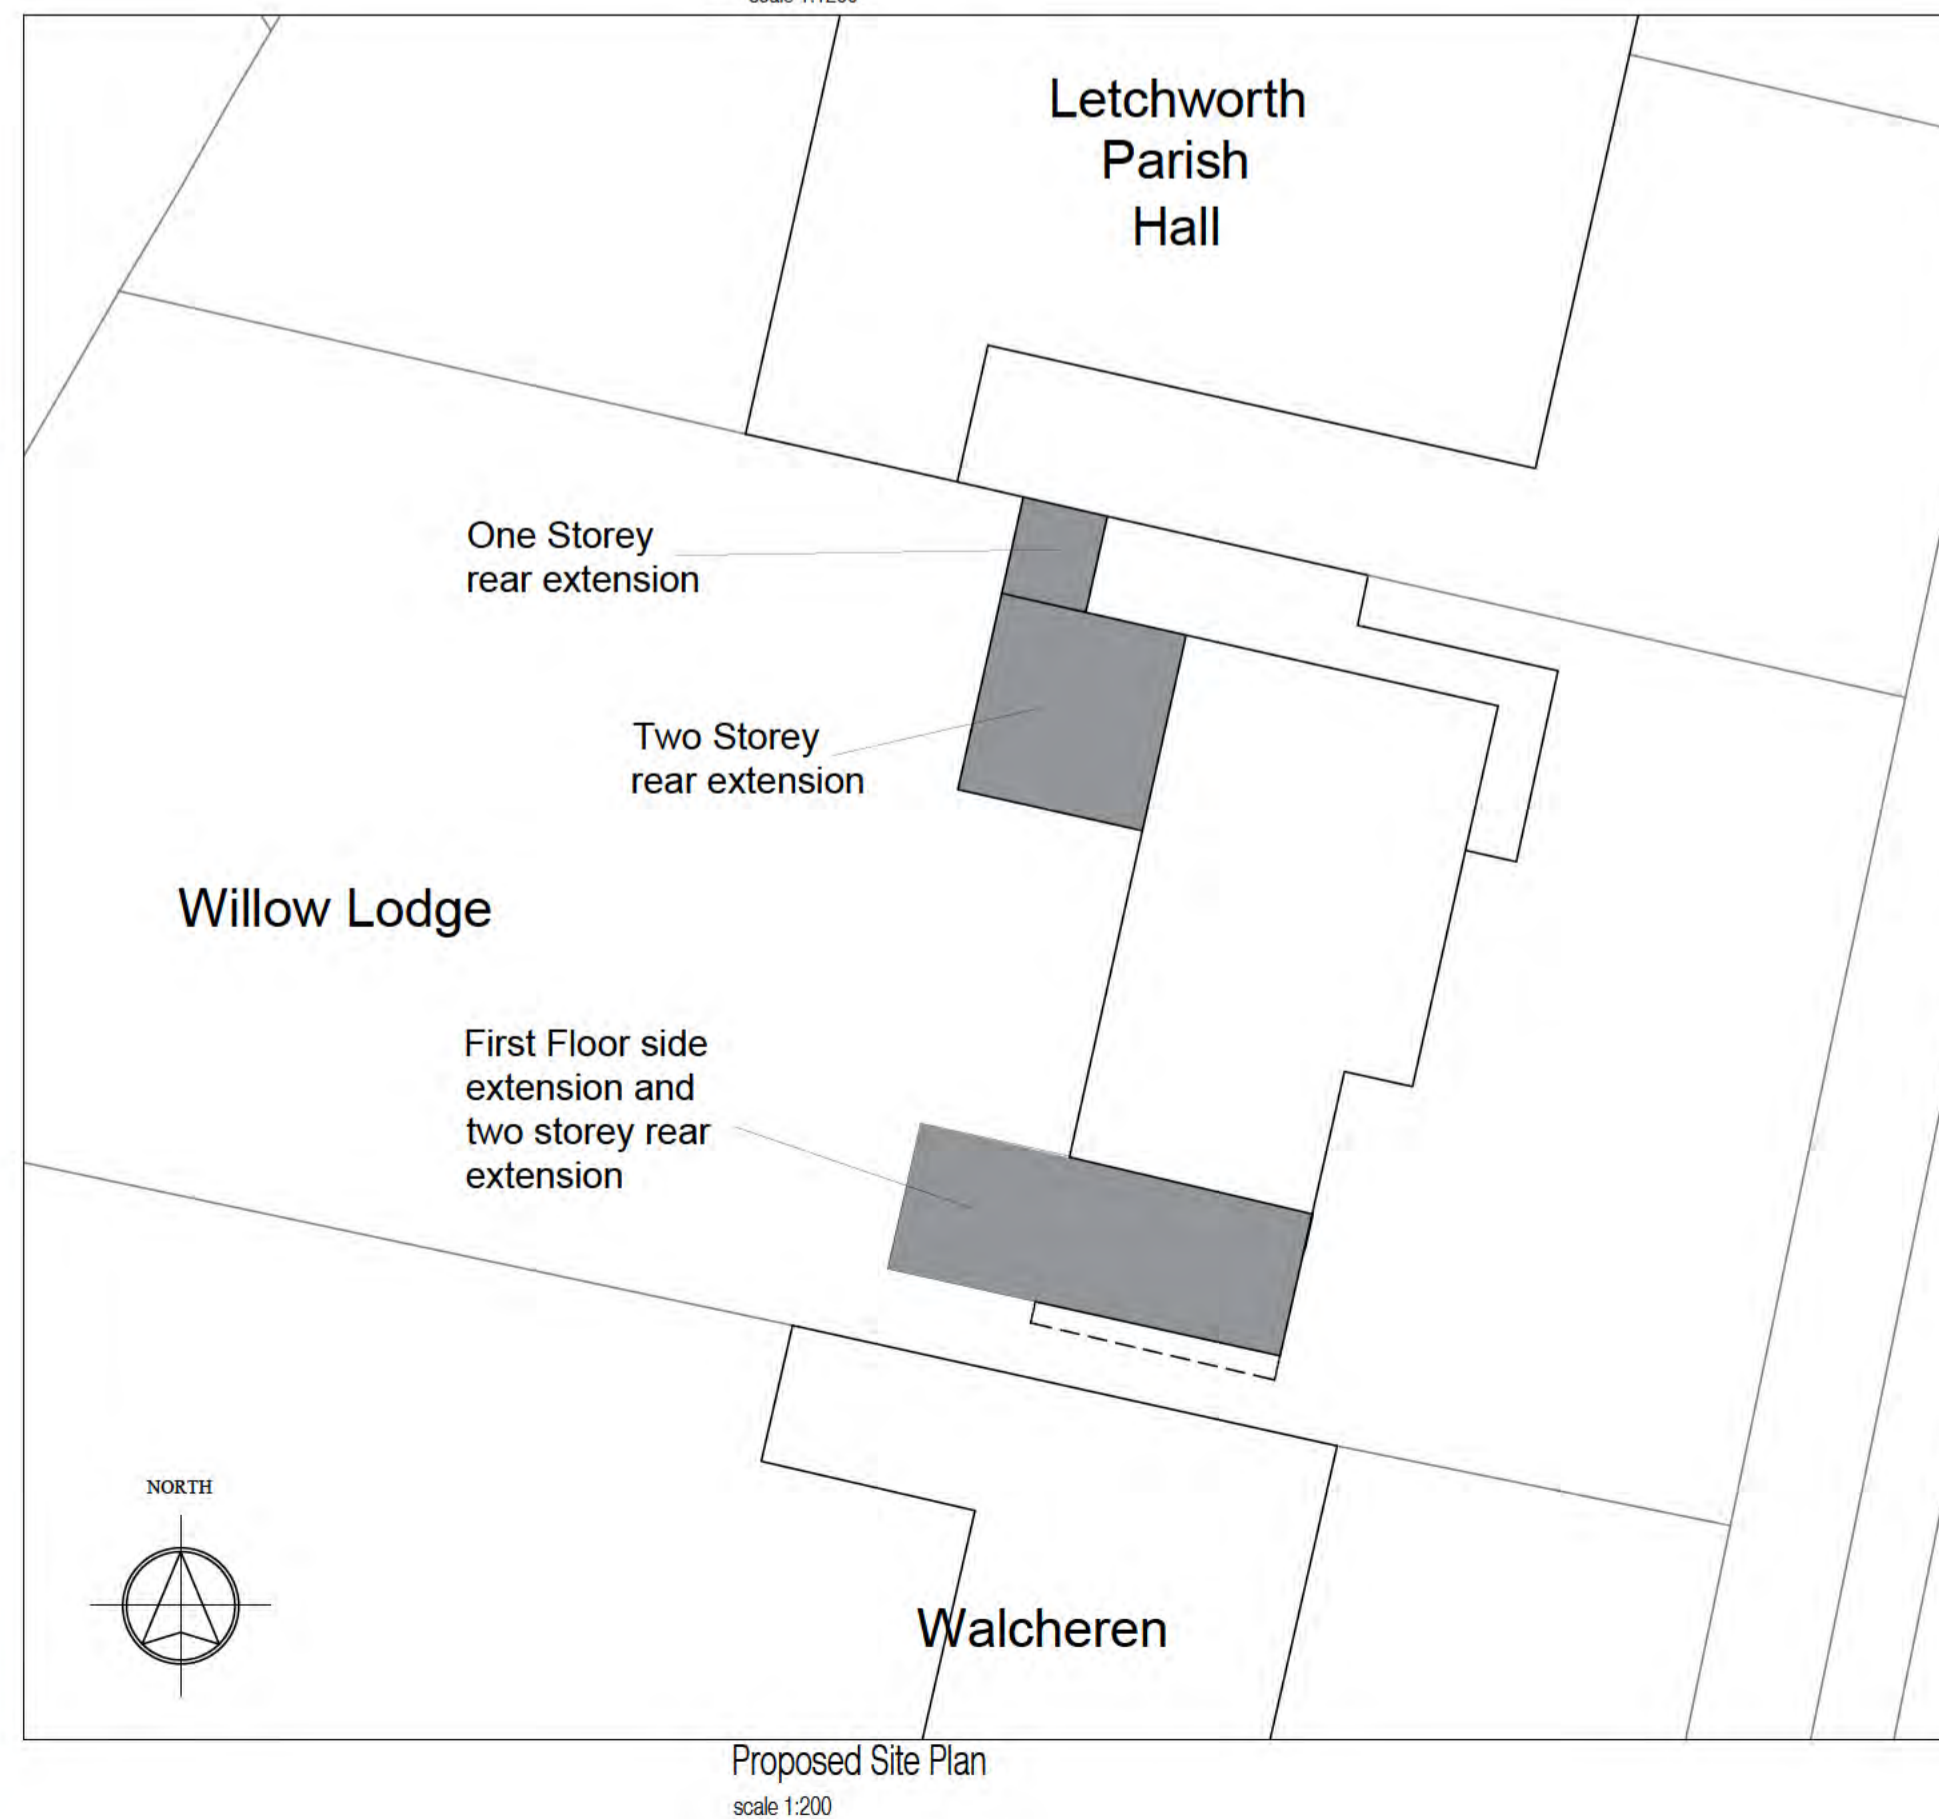

Proposed Site Plan
scale 1:200

