





SITE LOCATION PLAN @ 1 TO 1250


1 03.04.24 Extension updated. Driveway extended.	
Rev.	Date Details Drawn Checked
Issued for:	
PLANNING	
Project/Client:	Project No:
Proposed Extension & Garage	Dwg No. Rev:
Conversion	A010 1
9 Cashio Lane	Scale:
	As Indicated
Drawing:	North:
Site & Location Plans	Drawn By: Date:
	Checked By: Date:

PROPOSED BLOCK PLAN @ 1 TO 200

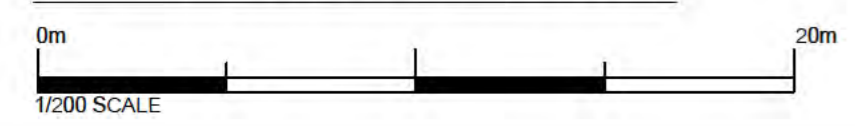

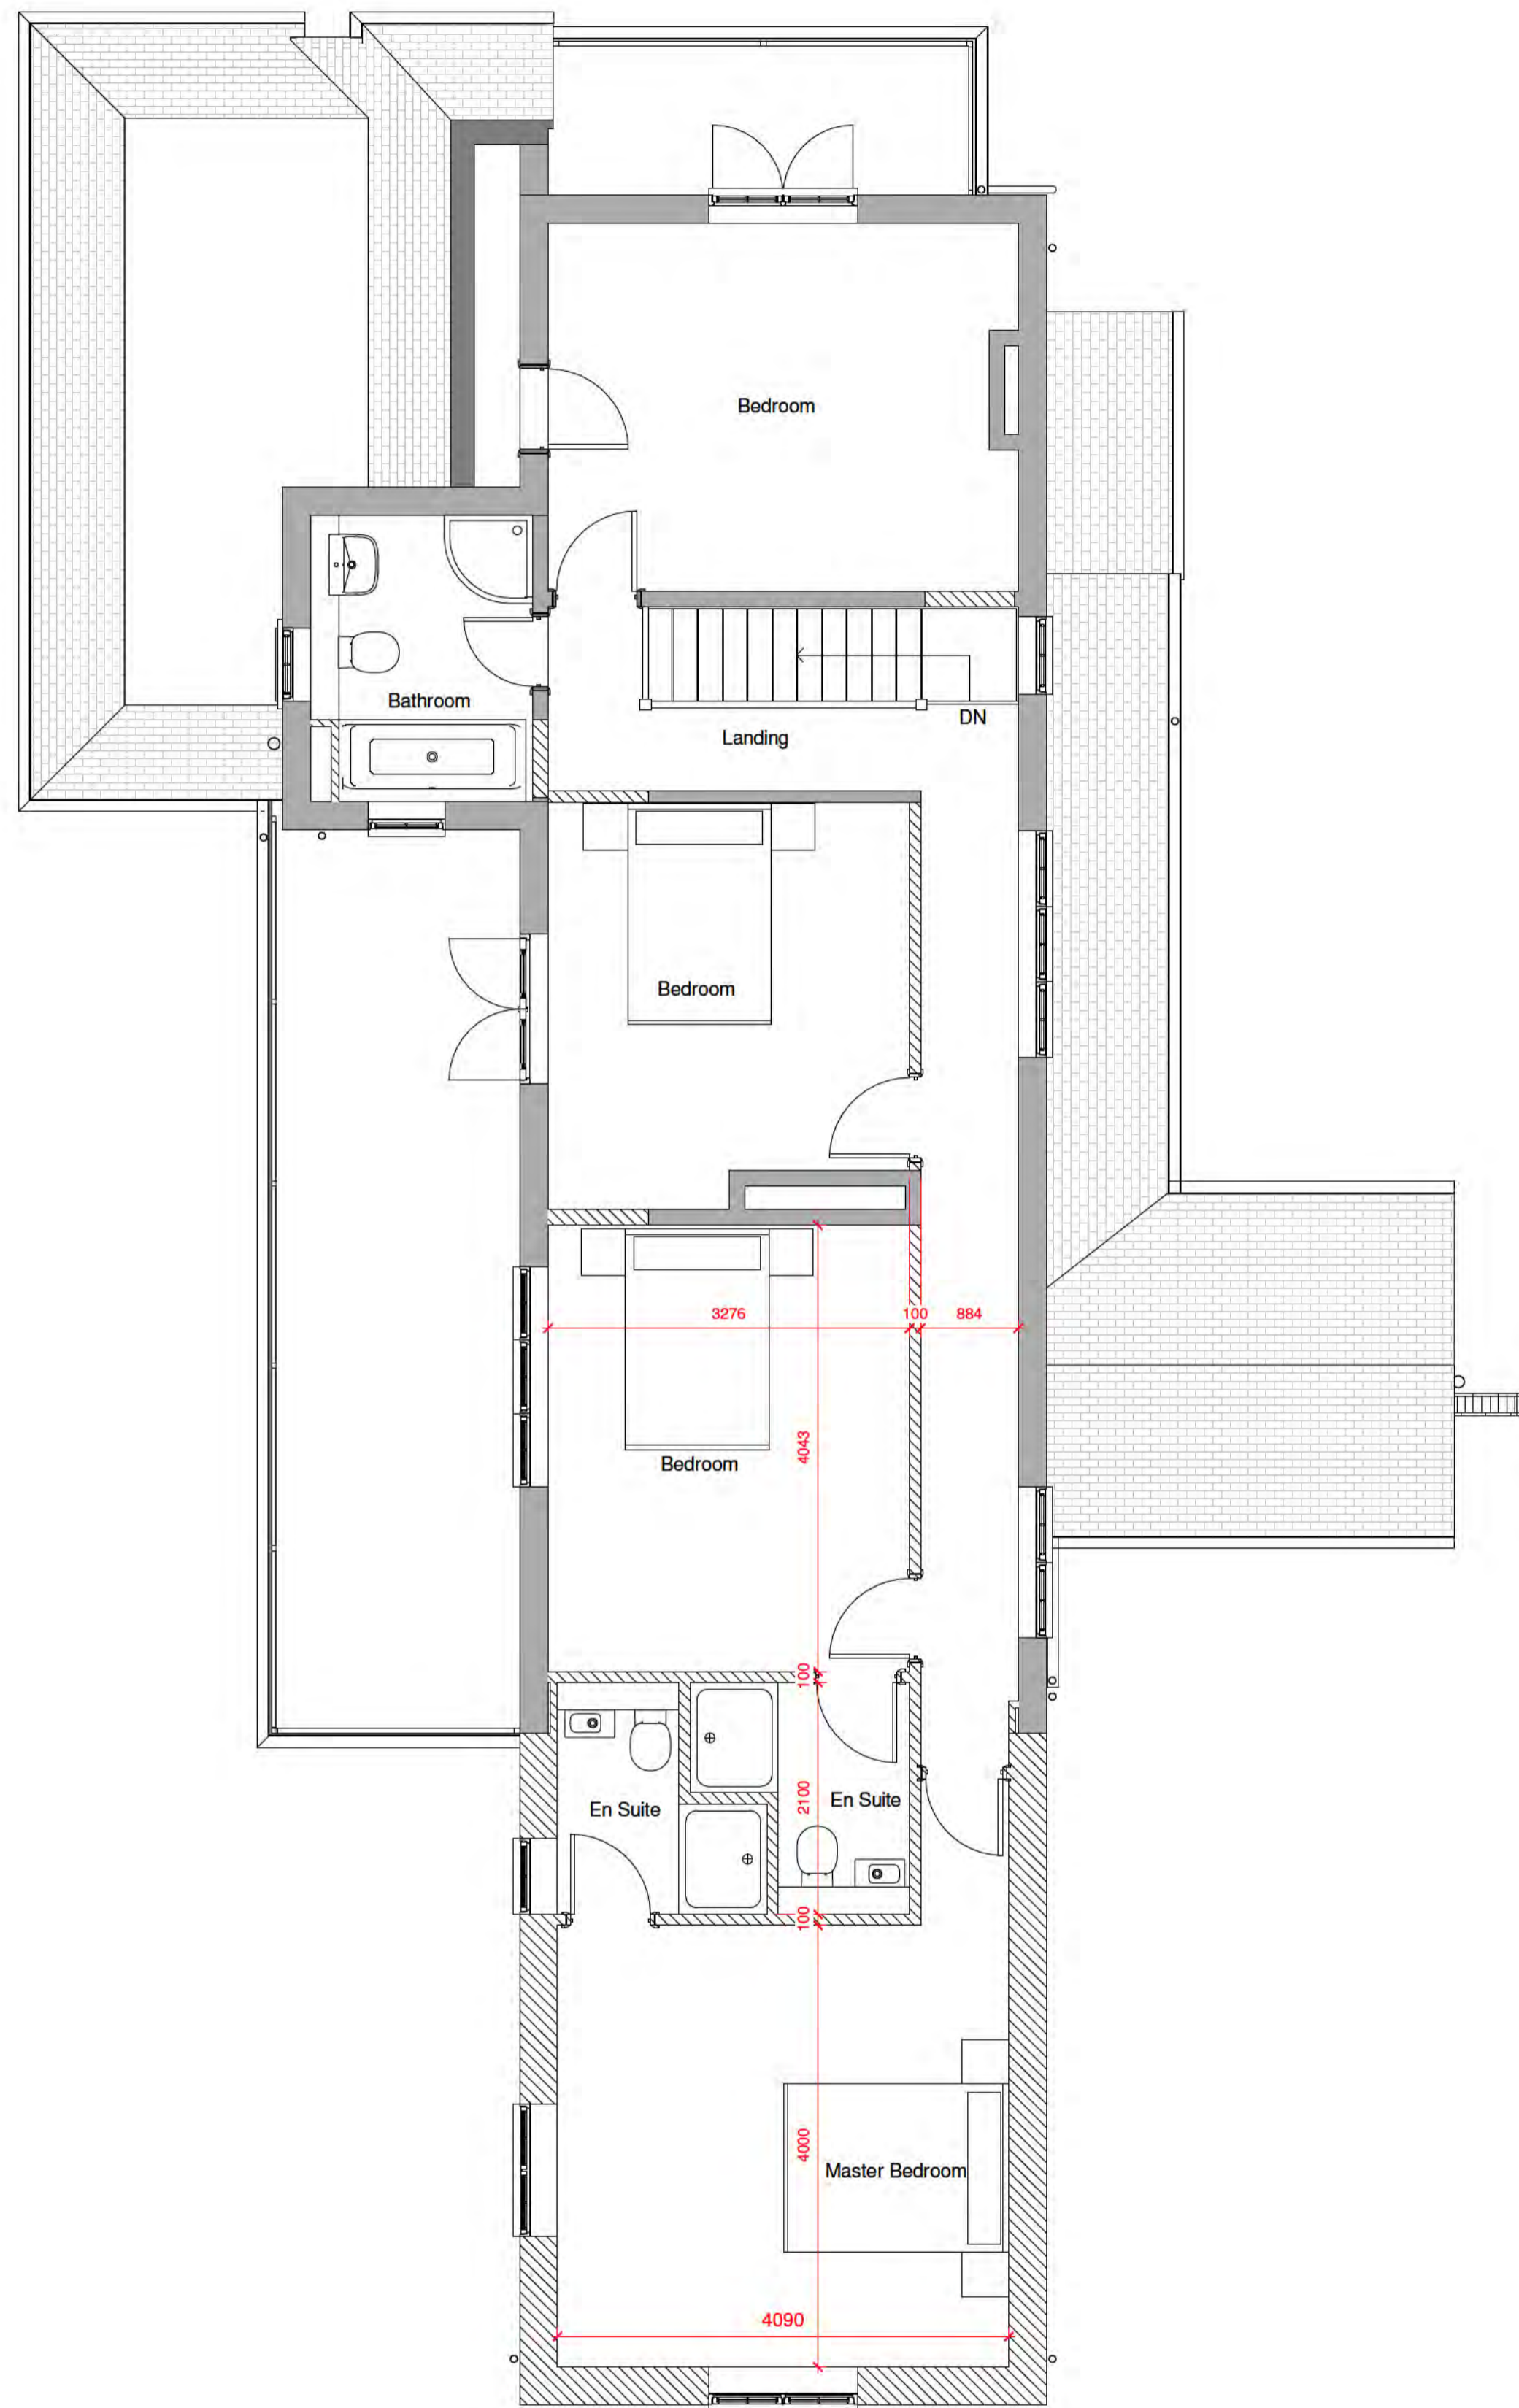

1 First Floor Plan
1 : 50

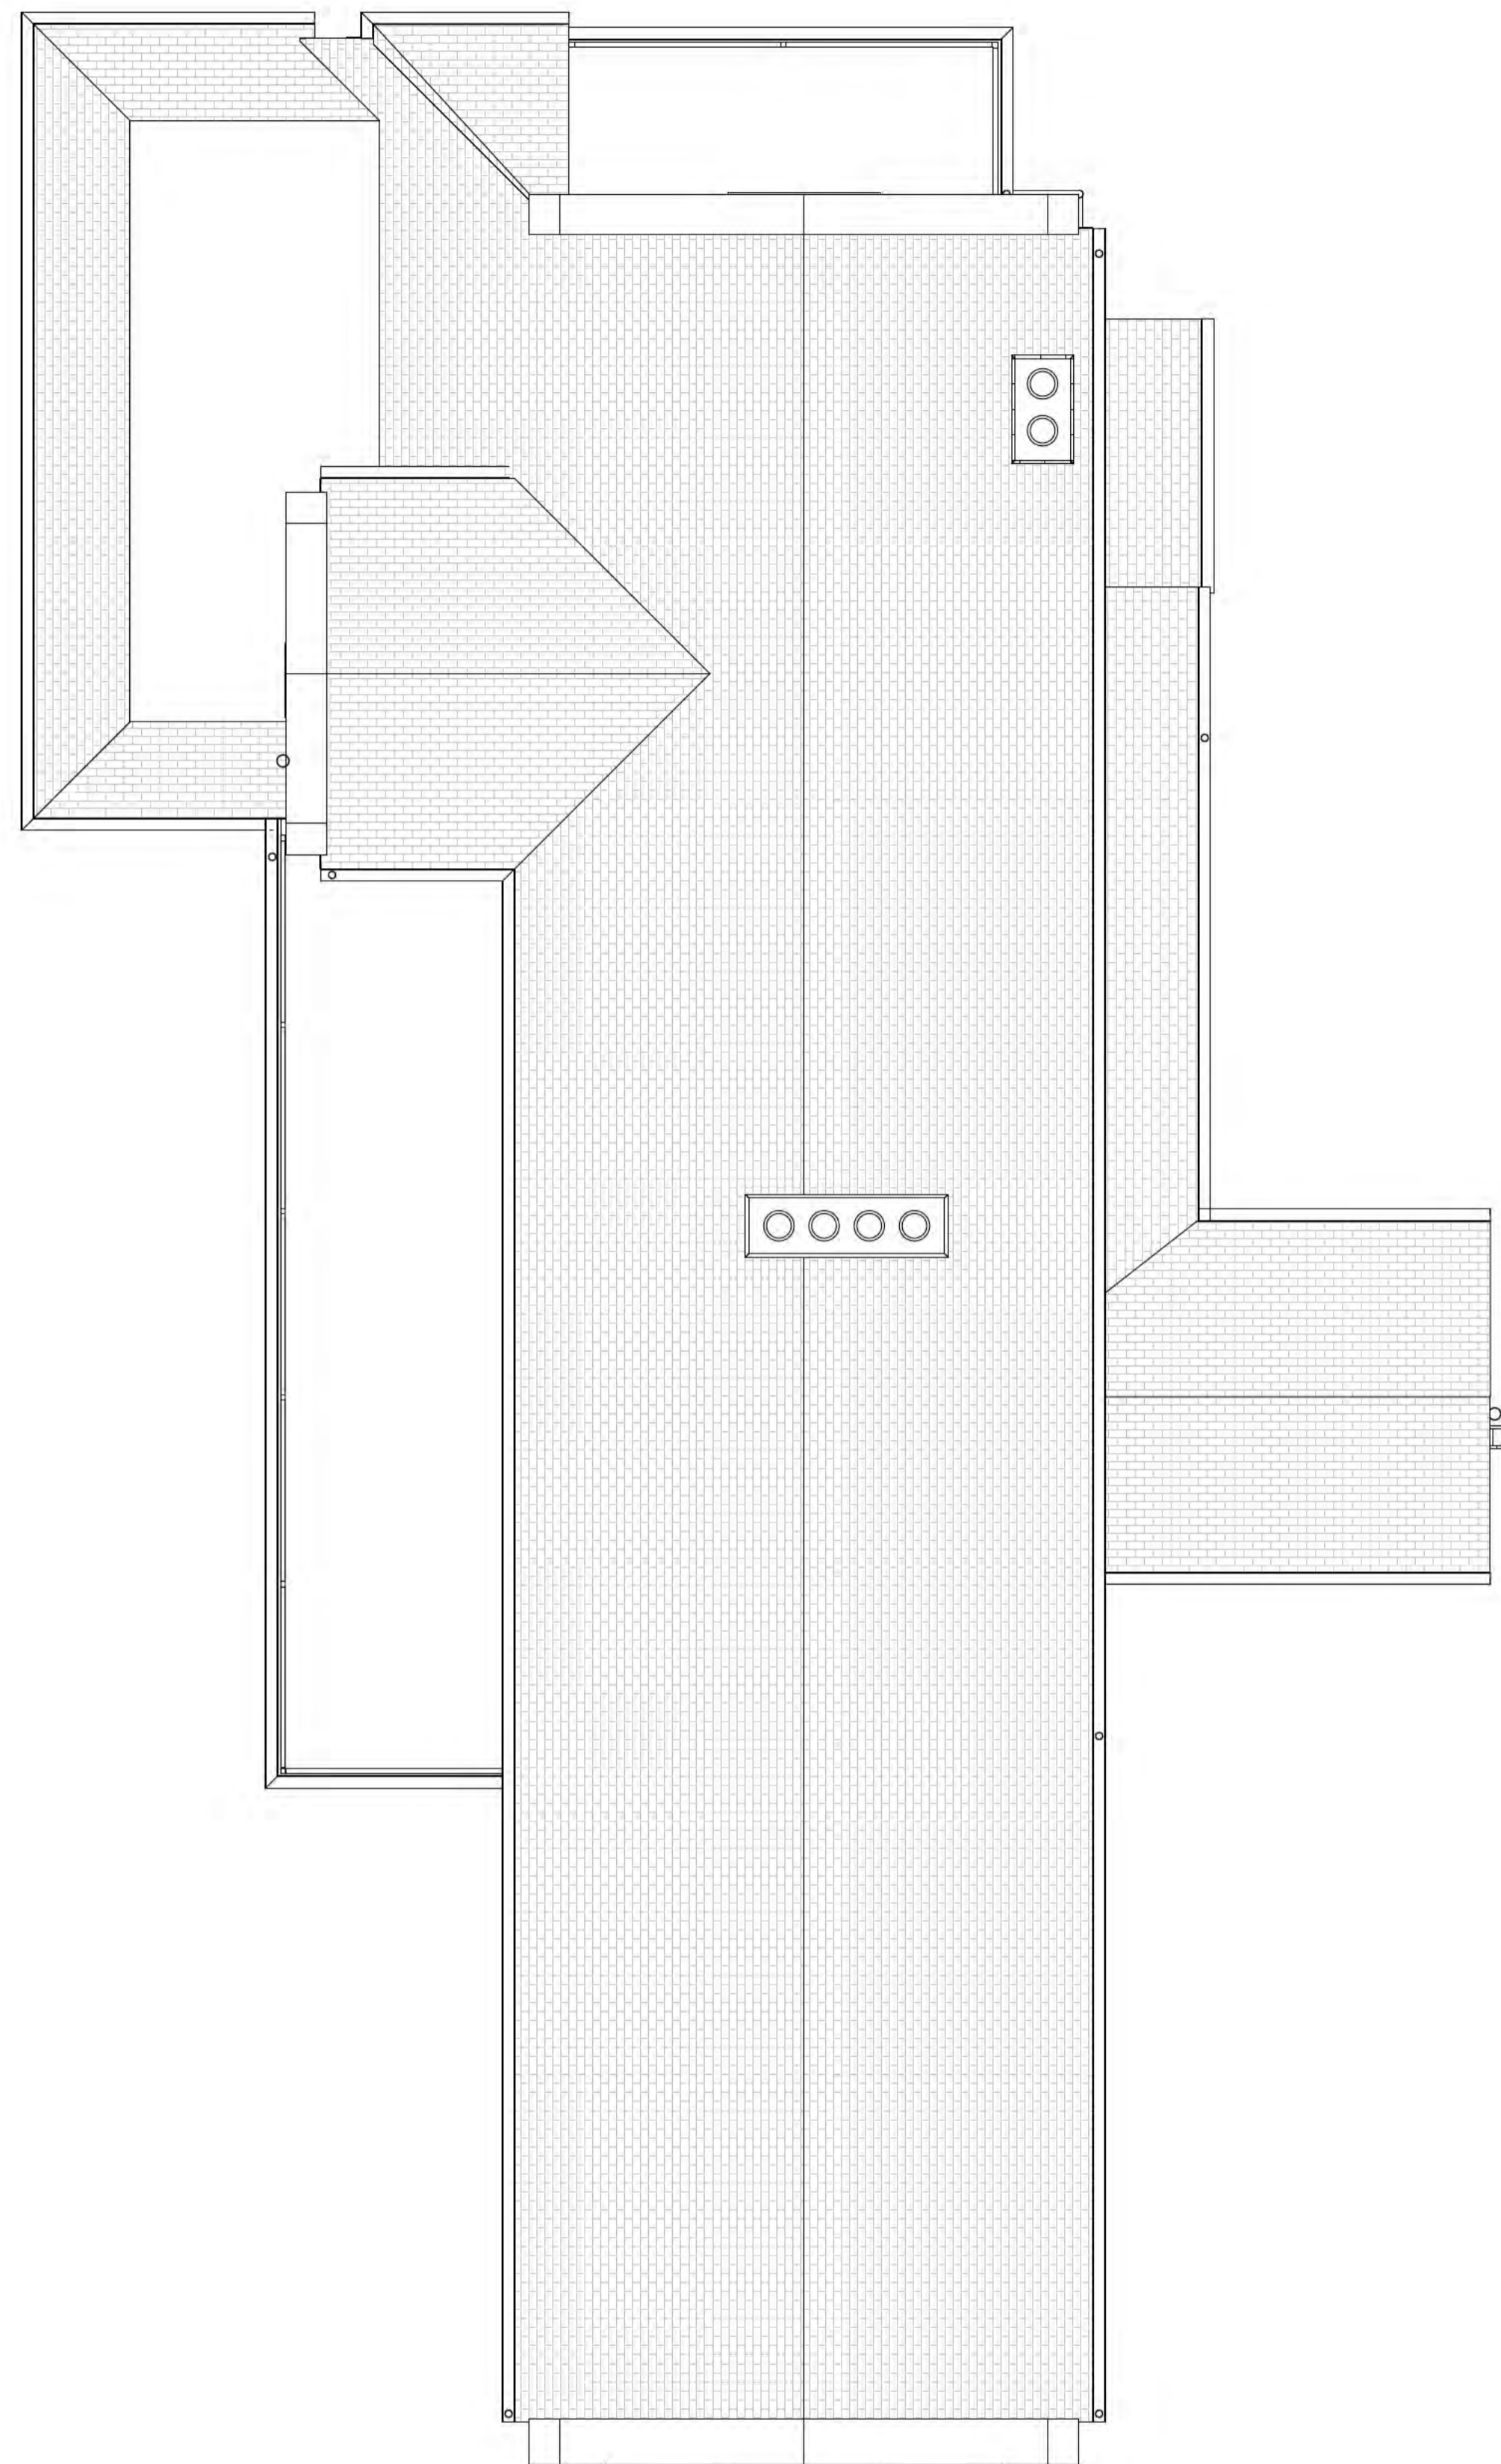

2 Roof Plan
1 : 50

LEGEND:

	Existing construction to be retained.
	Existing construction to be demolished.
	Proposed new construction.

EXTERNAL MATERIALS:

External Walls	- Roughcast Render over brick plinth to match existing.
Flat Roof	- Dark grey EPDM
Pitched Roof	- Plain tiles to match existing.
Fascia	- Painted timber to match existing.
Windows	- Flush casement UPVC
Doors	- Flush casement UPVC
Rainwater Goods	- Black UPVC to match existing.

0 1 to 50 5m

2	04.04.24	Revised Scheme		
1	07.12.23	Updated in response to LGCHF Comments		
Rev	Date	Details	Drawn	Checked

Issued for:

Project/Client:	Project No:
9 Cashio Lane	---
Dwg No:	A106
Rev:	2
Scale:	1 : 50 @A1
Drawing:	Proposed First Floor and Roof Plan
Drawn By:	Author
Checked By:	Checker



1 Front Elevation - Proposed
1 : 50



2 Side 1 Elevation - Proposed
1 : 50



3 Rear Elevation - Proposed
1 : 50



4 Side 2 Elevation - Proposed
1 : 50

0 1 to 50 5m

Rev	Date	Details	Drawn	Checked
2	04.04.24	Revised Scheme		
1	07.12.23	Updated in response to LGCHF Comments		

Issued for:

Project/Client: ---
9 Cashio Lane

Project No: ---
Dwg No: A107
Rev: 2
Scale: 1 : 50 @A1
Drawn By: Author
Checked By: Checker

EXTERNAL MATERIALS:	
External Walls	- Roughcast Render over brick plinth to match existing.
Flat Roof	- Dark grey EPDM
Pitched Roof	- Plain tiles to match existing.
Fascia	- Painted timber to match existing.
Windows	- Flush casement UPVC
Doors	- Flush casement UPVC
Rainwater Goods	- Black UPVC to match existing.