

SITE LOCATION PLAN @ 1 TO 1250

Rev.	Date	Details	Drawn	Checked
Issued for:				
<b>PLANNING</b>				
Project/Client:			Project No:	
10 Whitethorn Lane				
Dwg No:			Rev:	
A010				
Scale:			As Indicated at A2	
Drawing:			North:	
Site & Location Plans			○	
Drawn By:			Date:	
Checked By:			Date:	

**PLANNING**

Project/Client: 10 Whitethorn Lane

Dwg No: A010

Scale: As Indicated at A2


Drawing: Site & Location Plans

North: ○


Drawn By: Date:

Checked By: Date:




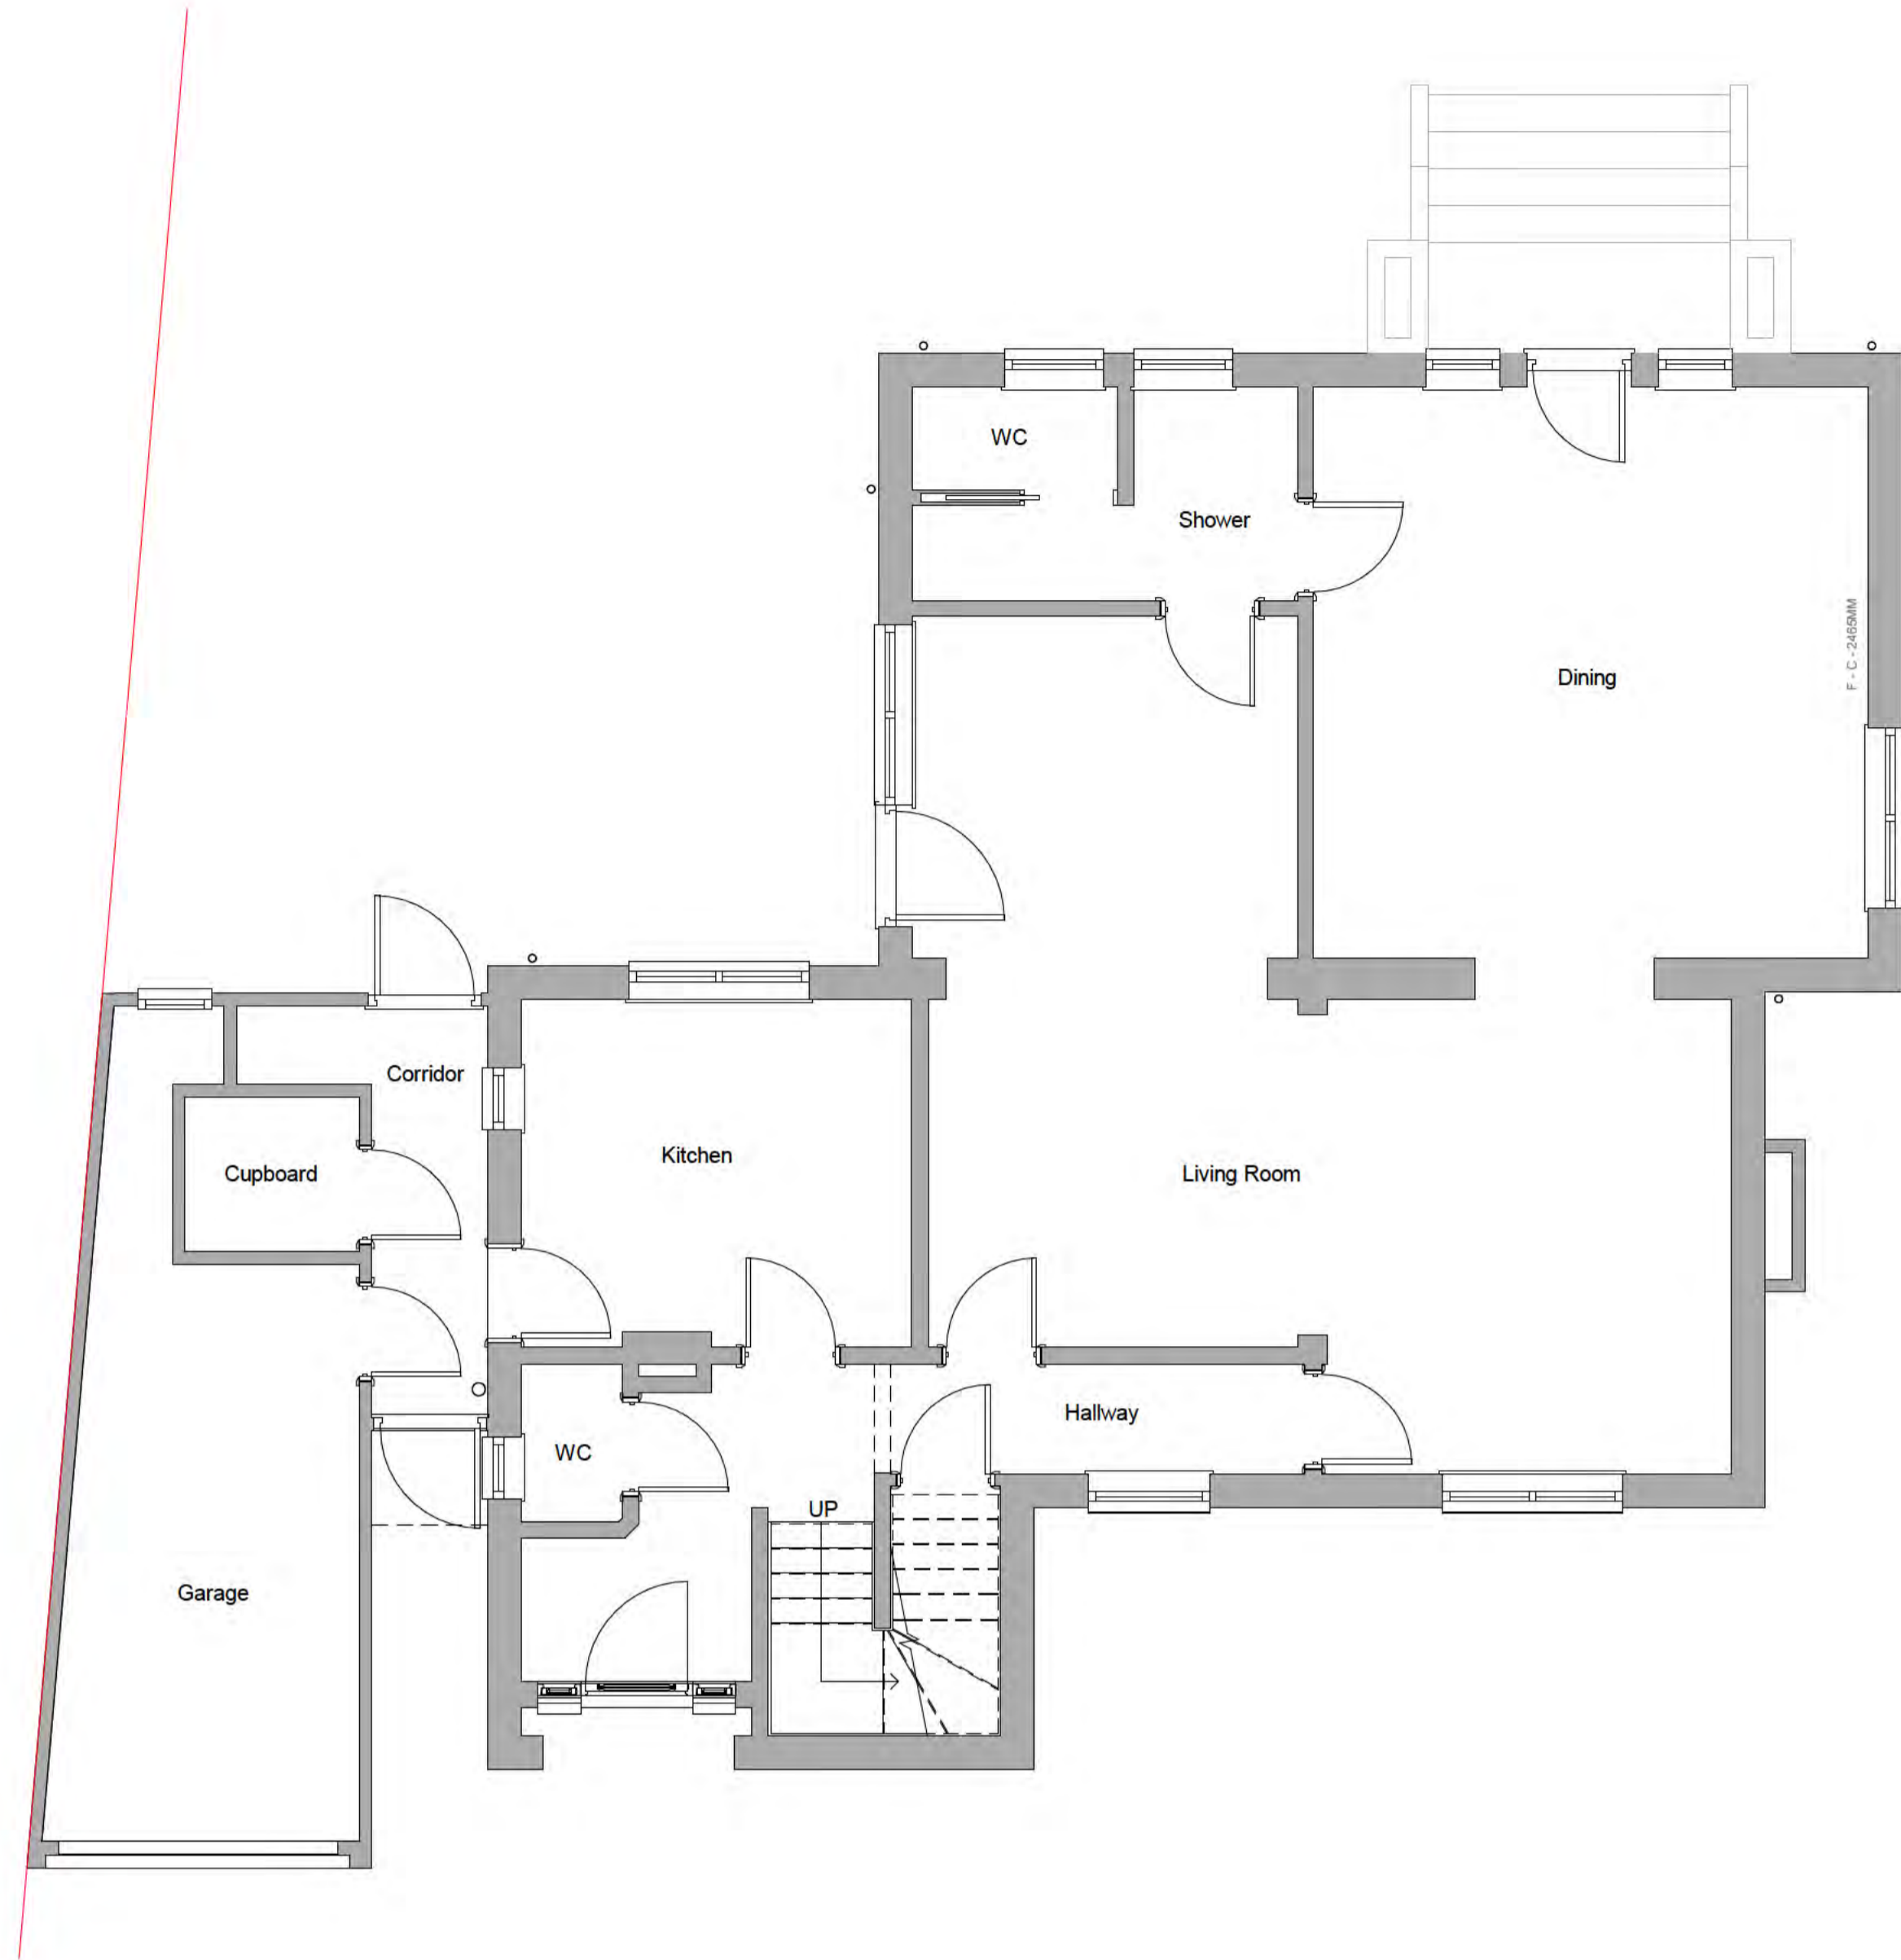


**1 Ground Floor Plan**  
1 : 50

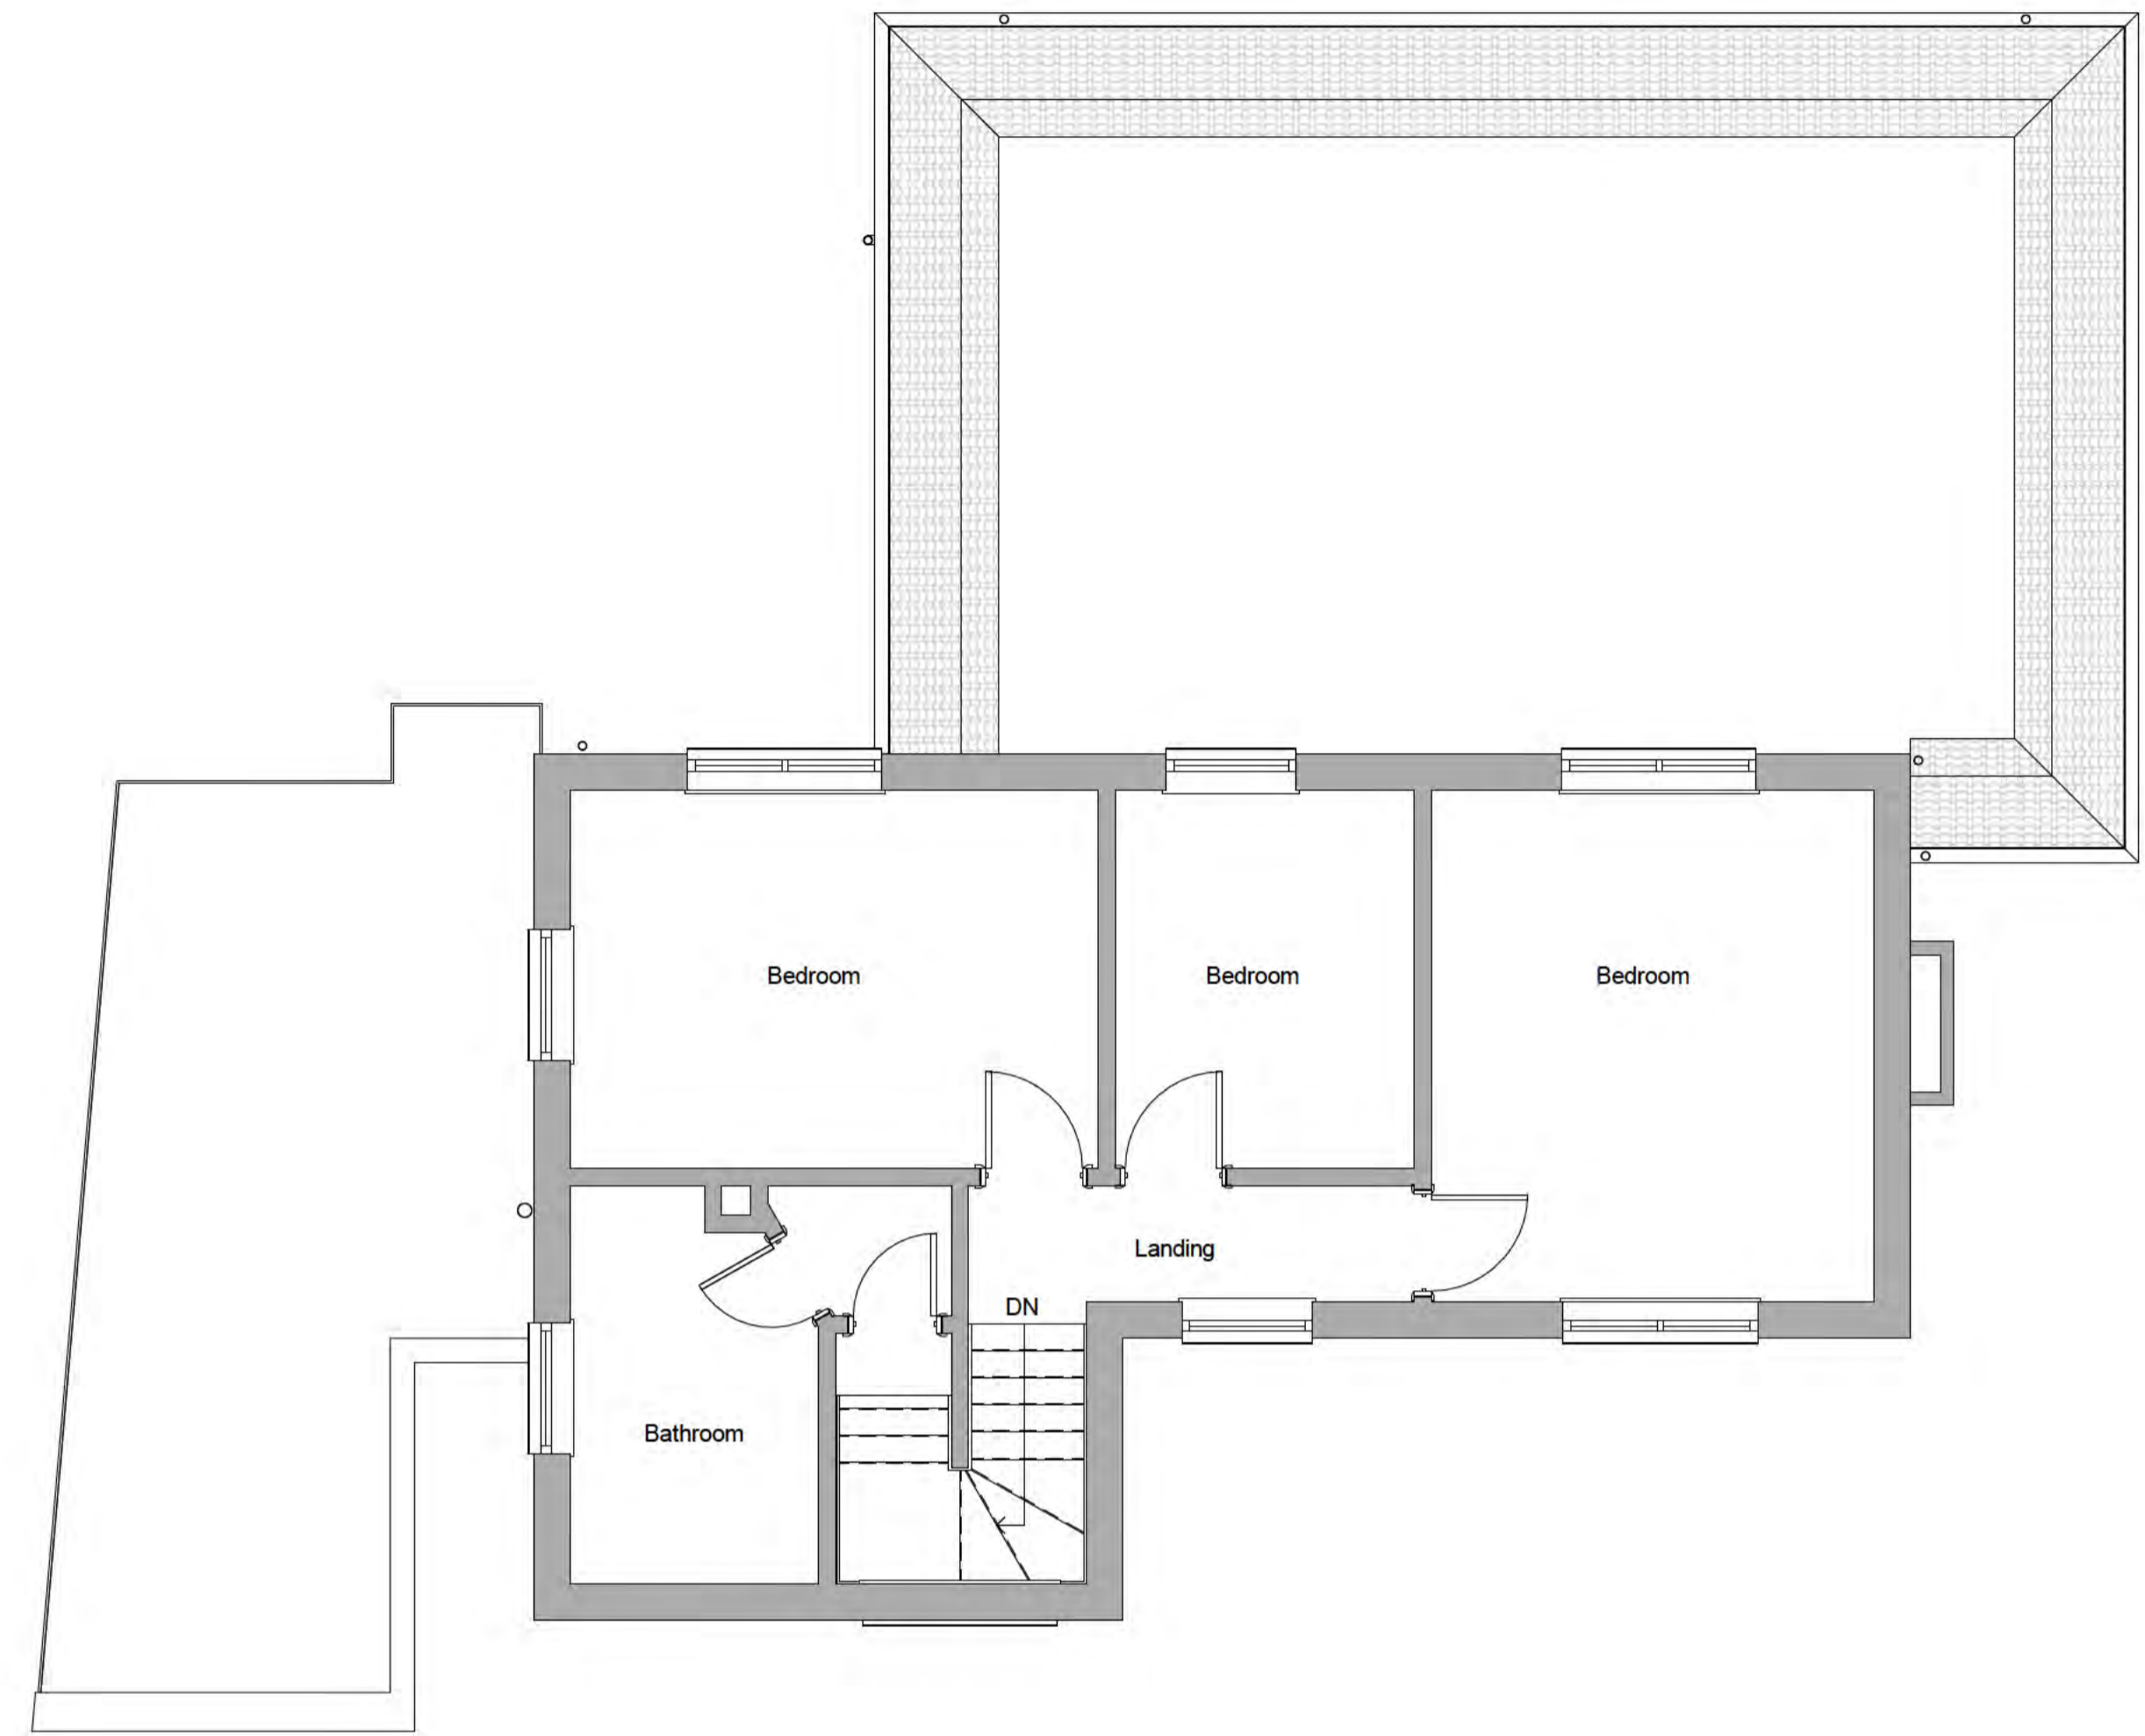

**2 First Floor Plan**  
1 : 50

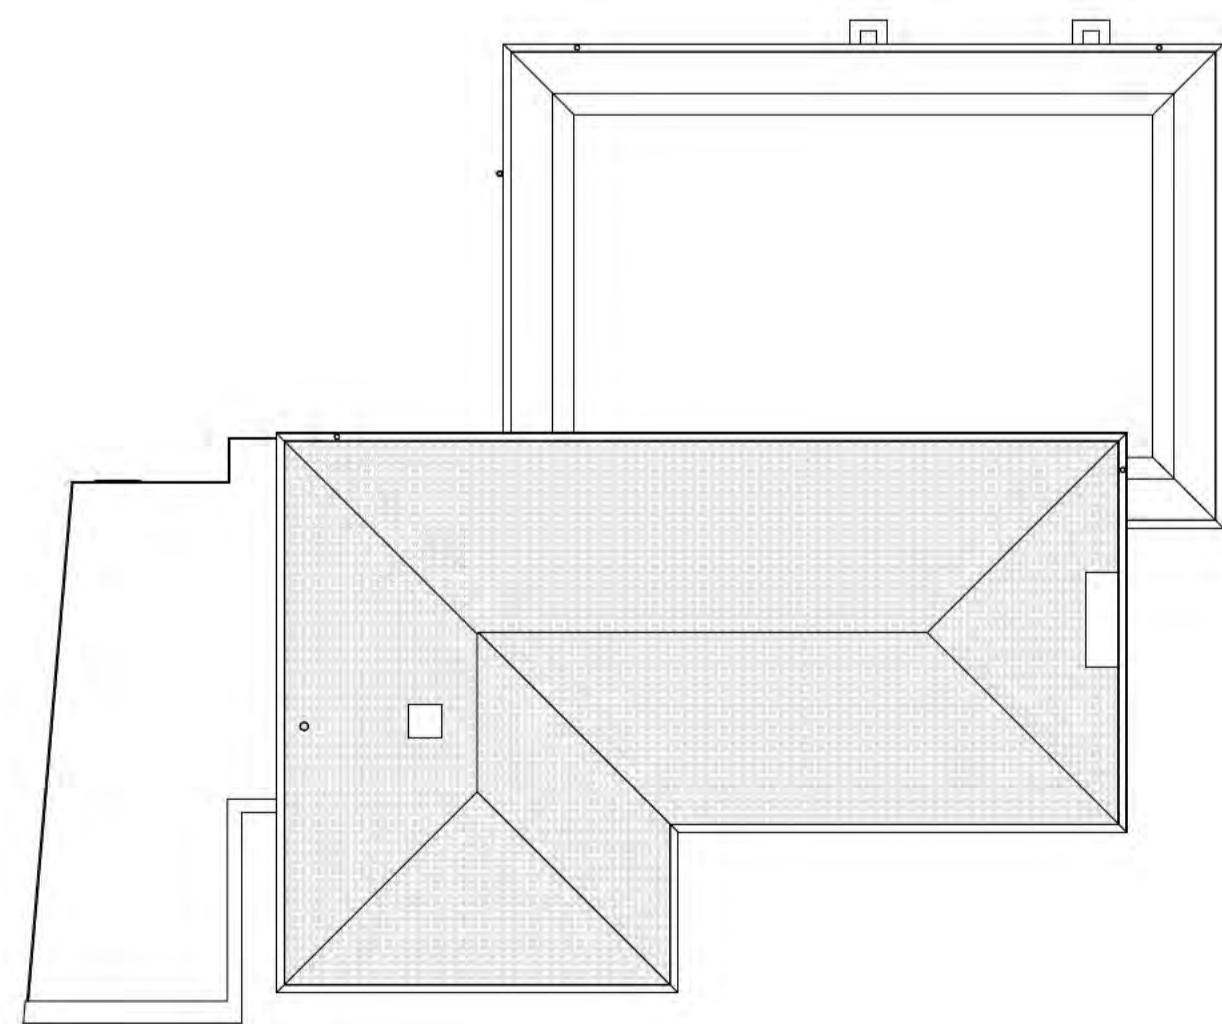

**3 Roof Plan**  
1 : 100

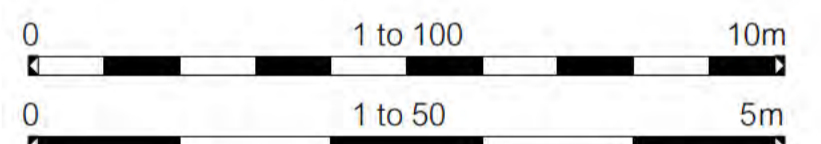

Rev	Date	Details	Drawn	Checked

Project/Client: <b>10 Whitethorne Lane</b>		Project No: <b>Project Number</b>	
Drawing: <b>Existing Plans</b>		Scale: <b>As indicated @A1</b>	
		Drawn By:	Date:
		Author:	
		Checked By:	Date:
		Checker:	





1 Front Elevation - Existing  
1 : 50



2 Side 1 Elevation - Existing  
1 : 50



3 Rear Elevation - Existing  
1 : 50




4 Side 2 Elevation - Existing  
1 : 50


0		1 to 50		5m	
Rev	Date	Details	Drawn	Checked	

Project/Client:	Project No:
10 Whitethorne Lane	Project Number
	Dwg No:
	A101
	Rev:
Drawing:	Scale:
Existing Elevations	1 : 50 @A1
	Drawn By: Date:
	Author
	Checked By: Date:
	Checker



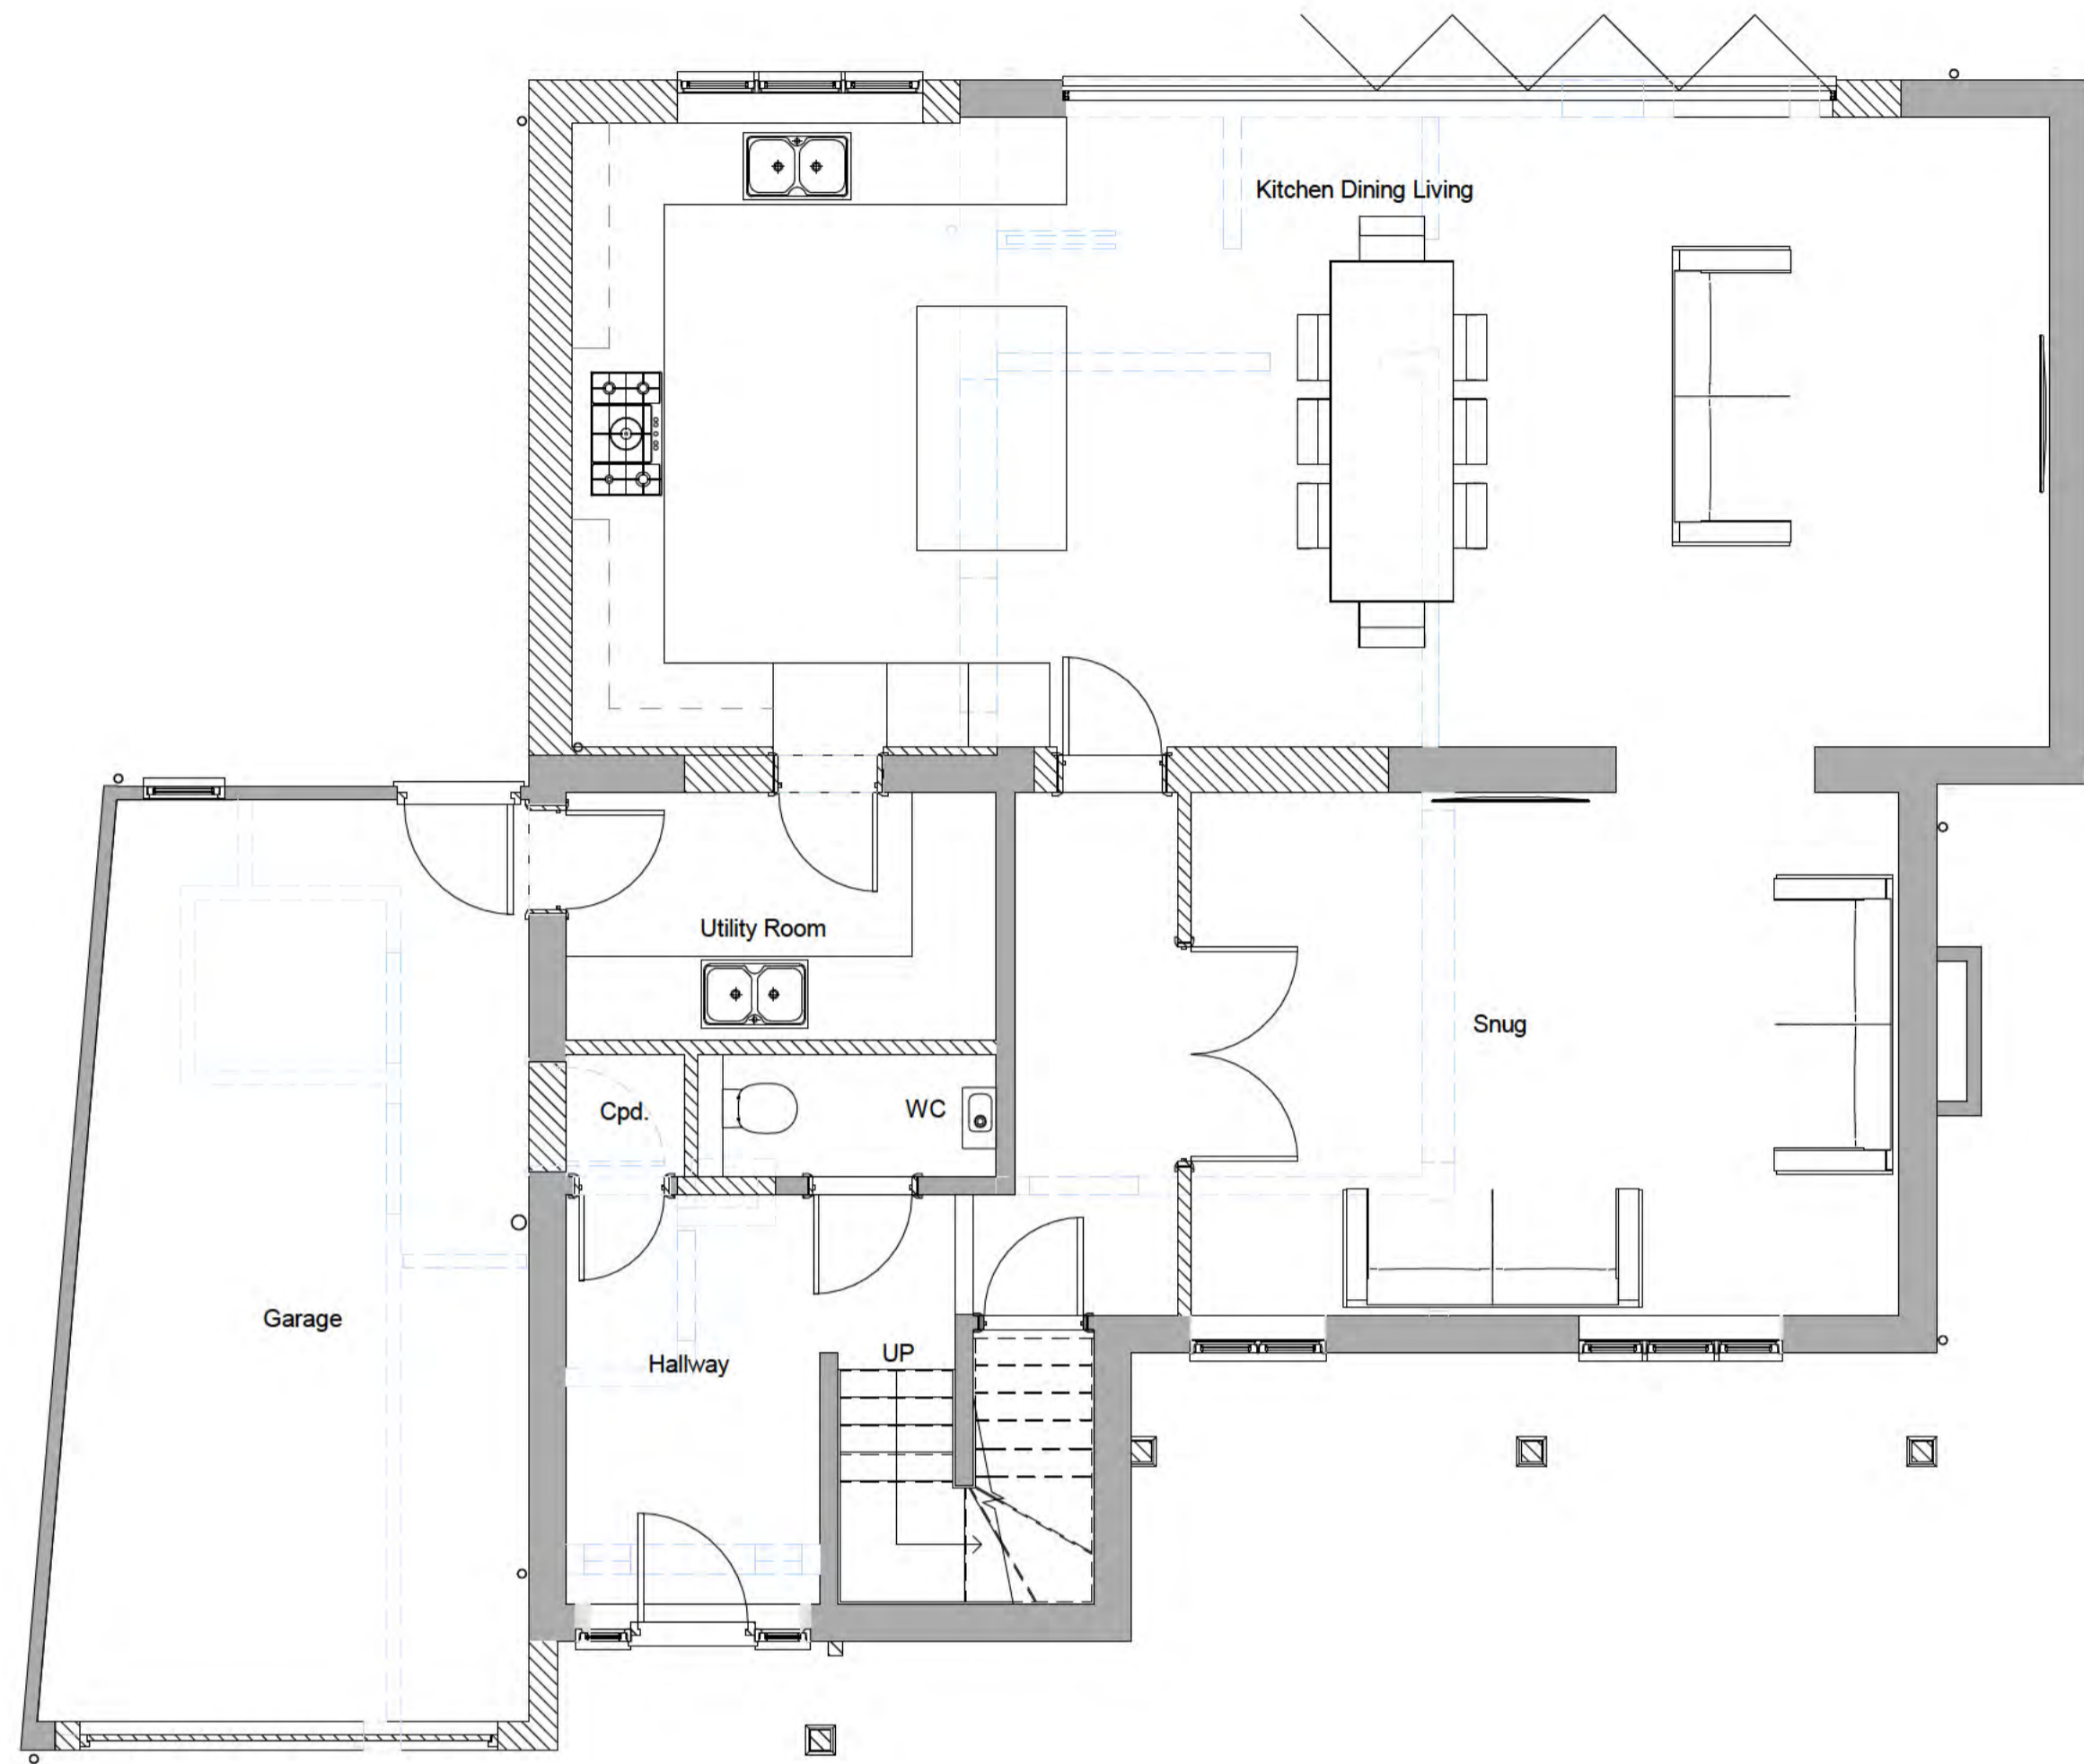

1 GROUND FLOOR PLAN  
1 : 50

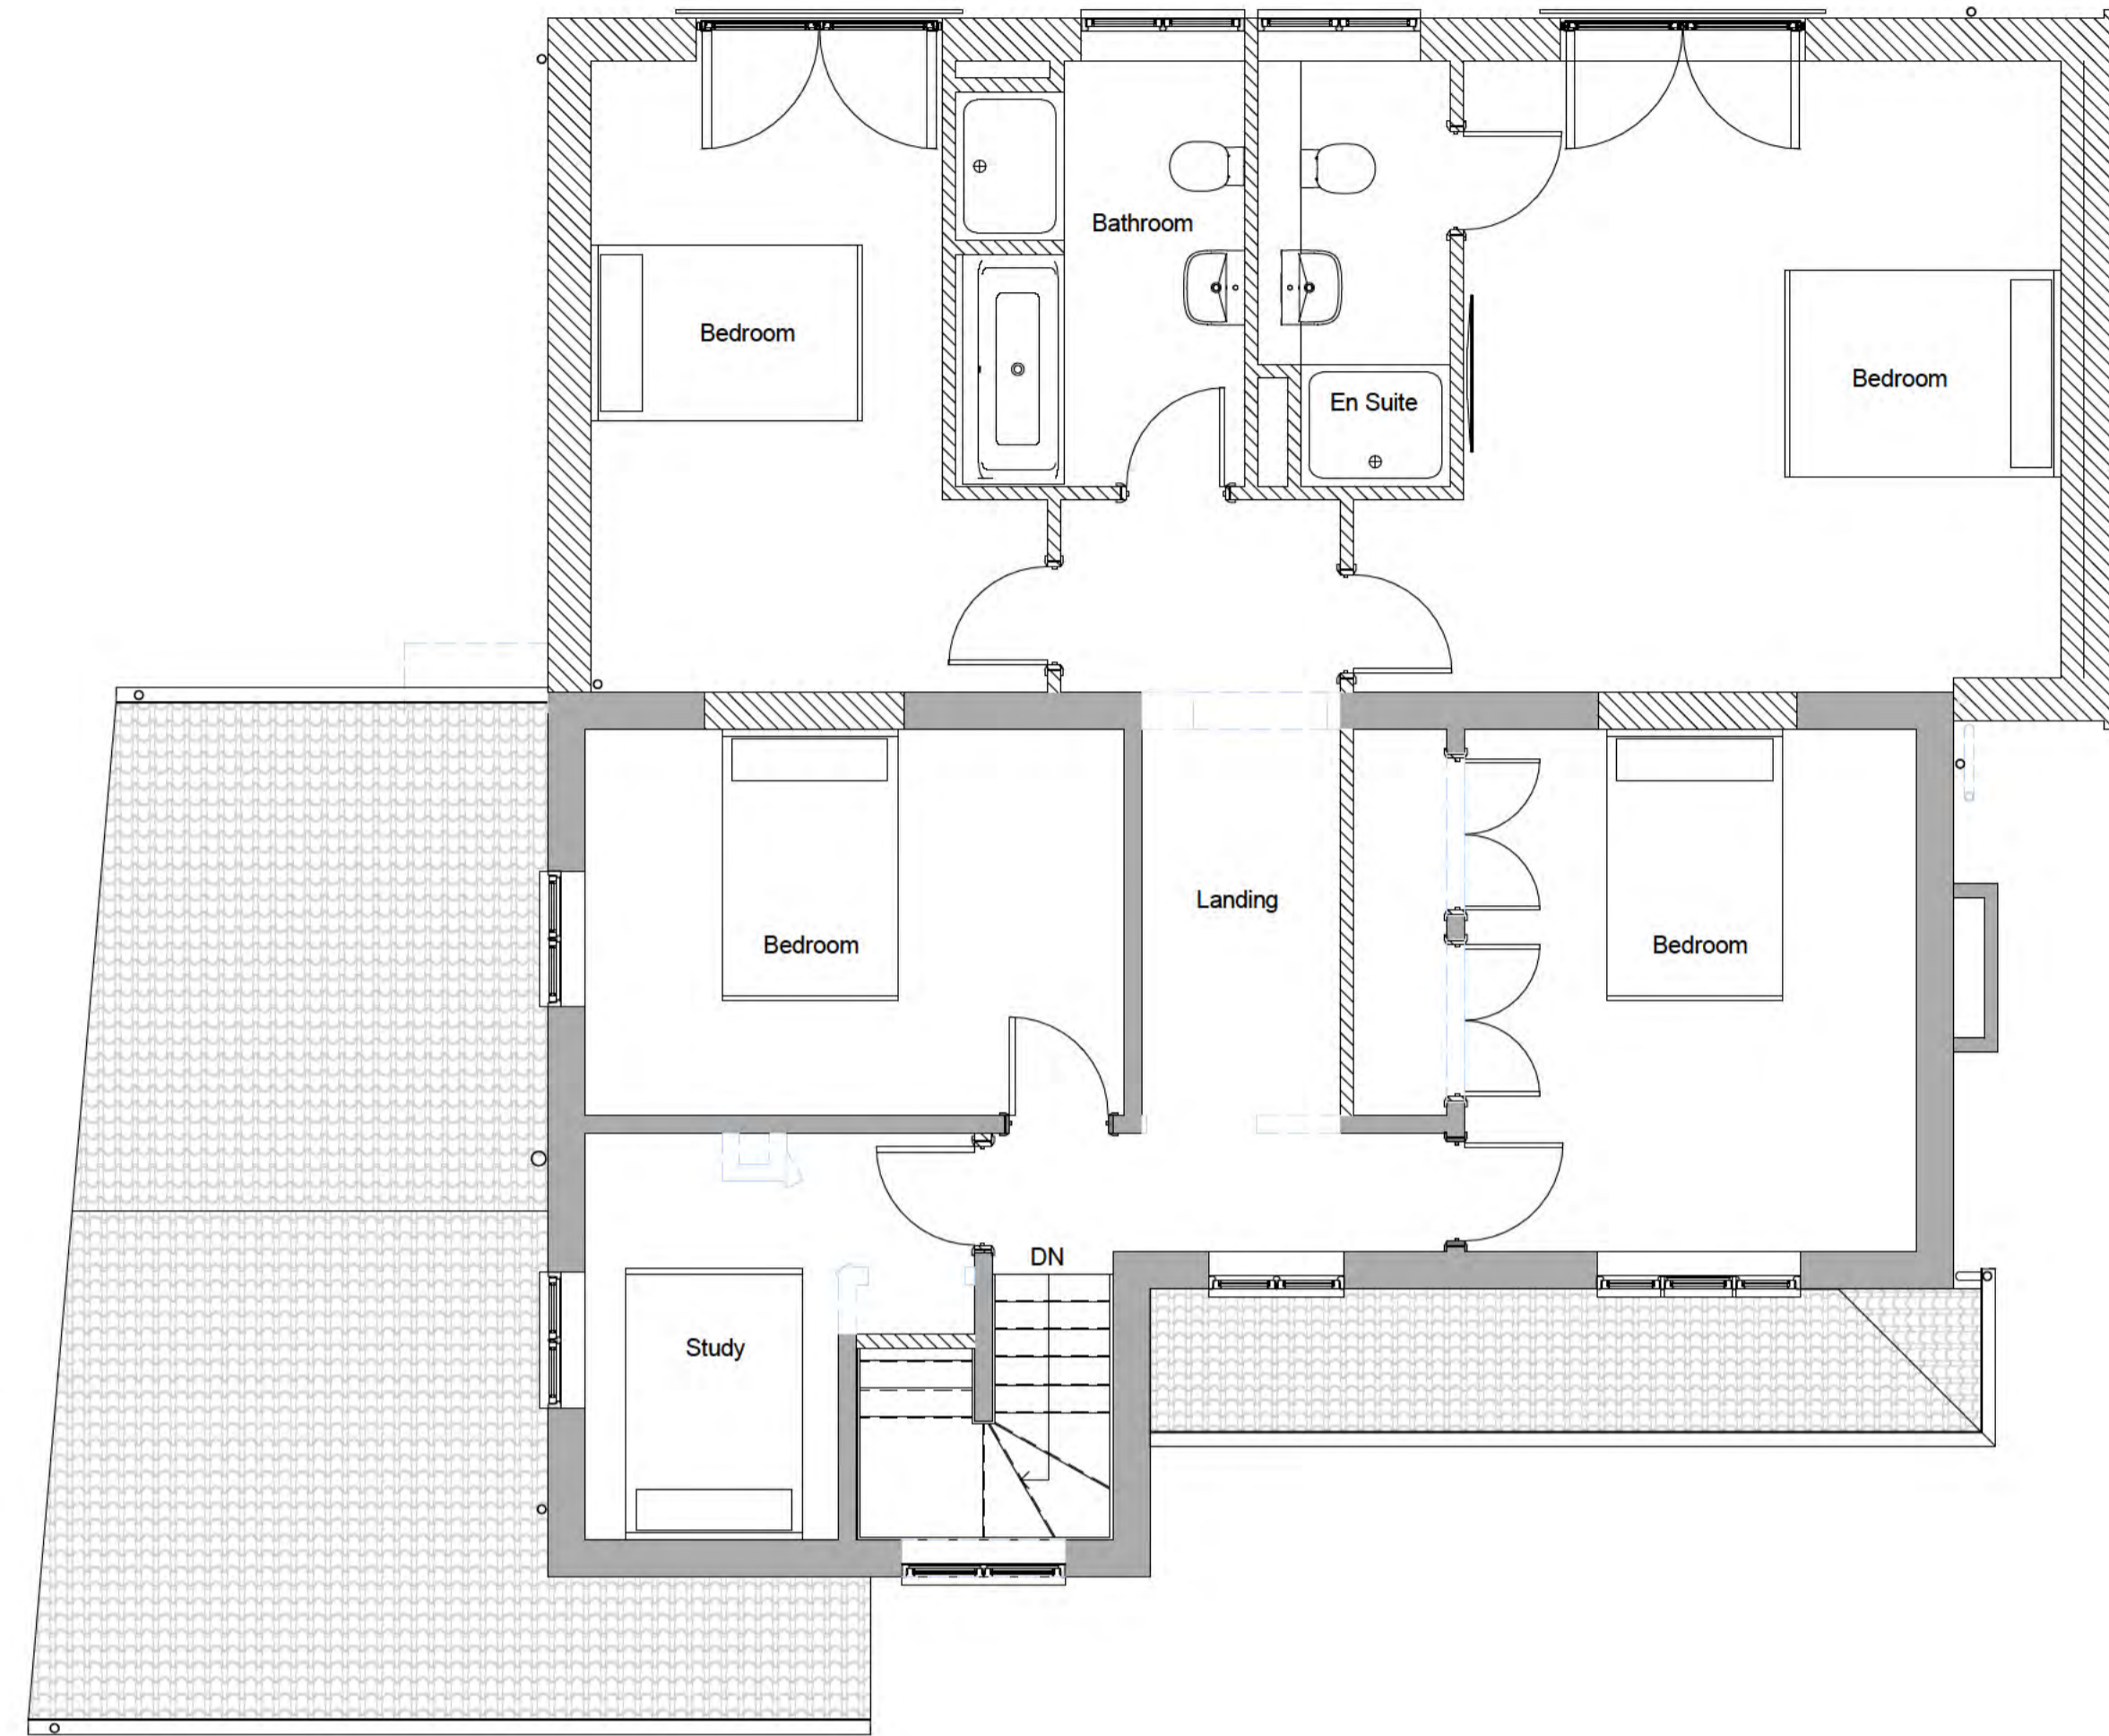


2 FIRST FLOOR PLAN  
1 : 50

LEGEND:

	Existing construction to be retained.
	Existing construction to be demolished.
	Proposed new construction.

EXTERNAL MATERIALS:

External Walls	- Facing brick to match existing
Flat Roof	- Dark grey EPDM membrane
Pitched Roof	- Plin tiles with bonnet hip tiles to match existing.
Fascia	- White UPVC
Windows	- White UPVC with equal sight lines and external glazing bars.
Doors	- UPVC / Composite
Bifold Doors	- Powder coated aluminium
Rainwater Goods	- Black UPVC to match existing.

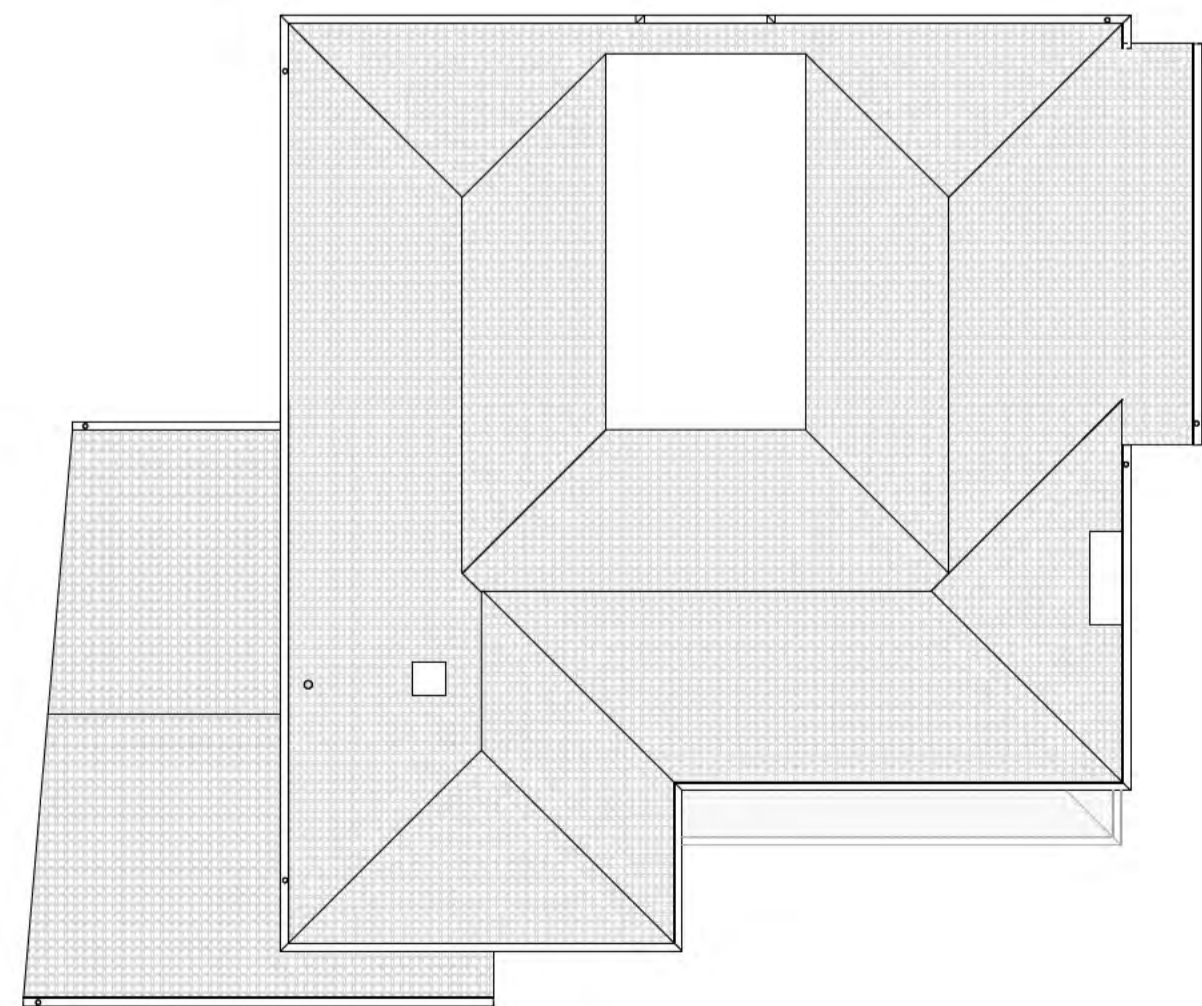

3 ROOF PLAN  
1 : 100



0 1 to 50 5m

Rev	Date	Details	Drawn	Checked

Issued for:

Project/Client:	Project No:
10 Whitethorne Lane	Project Number
	Dwg No:
	A105
	Rev:
Drawing:	Scale:
Proposed Plans	As indicated @A1
	Drawn By: Date:
	Author
	Checked By: Date:
	Checker





1 Front Elevation - Proposed  
1 : 50




2 Side 1 Elevation - Proposed  
1 : 50

EXTERNAL MATERIALS:	
External Walls	- Facing brick to match existing
Flat Roof	- Dark grey EPDM membrane
Pitched Roof	- Pin tiles with bonnet hip tiles to match existing.
Fascia	- White UPVC
Windows	- White UPVC with equal sight lines and external glazing bars.
Doors	- UPVC / Composite
Bifold Doors	- Powder coated aluminium
Rainwater Goods	- Black UPVC to match existing.



3 Rear Elevation - Proposed  
1 : 50

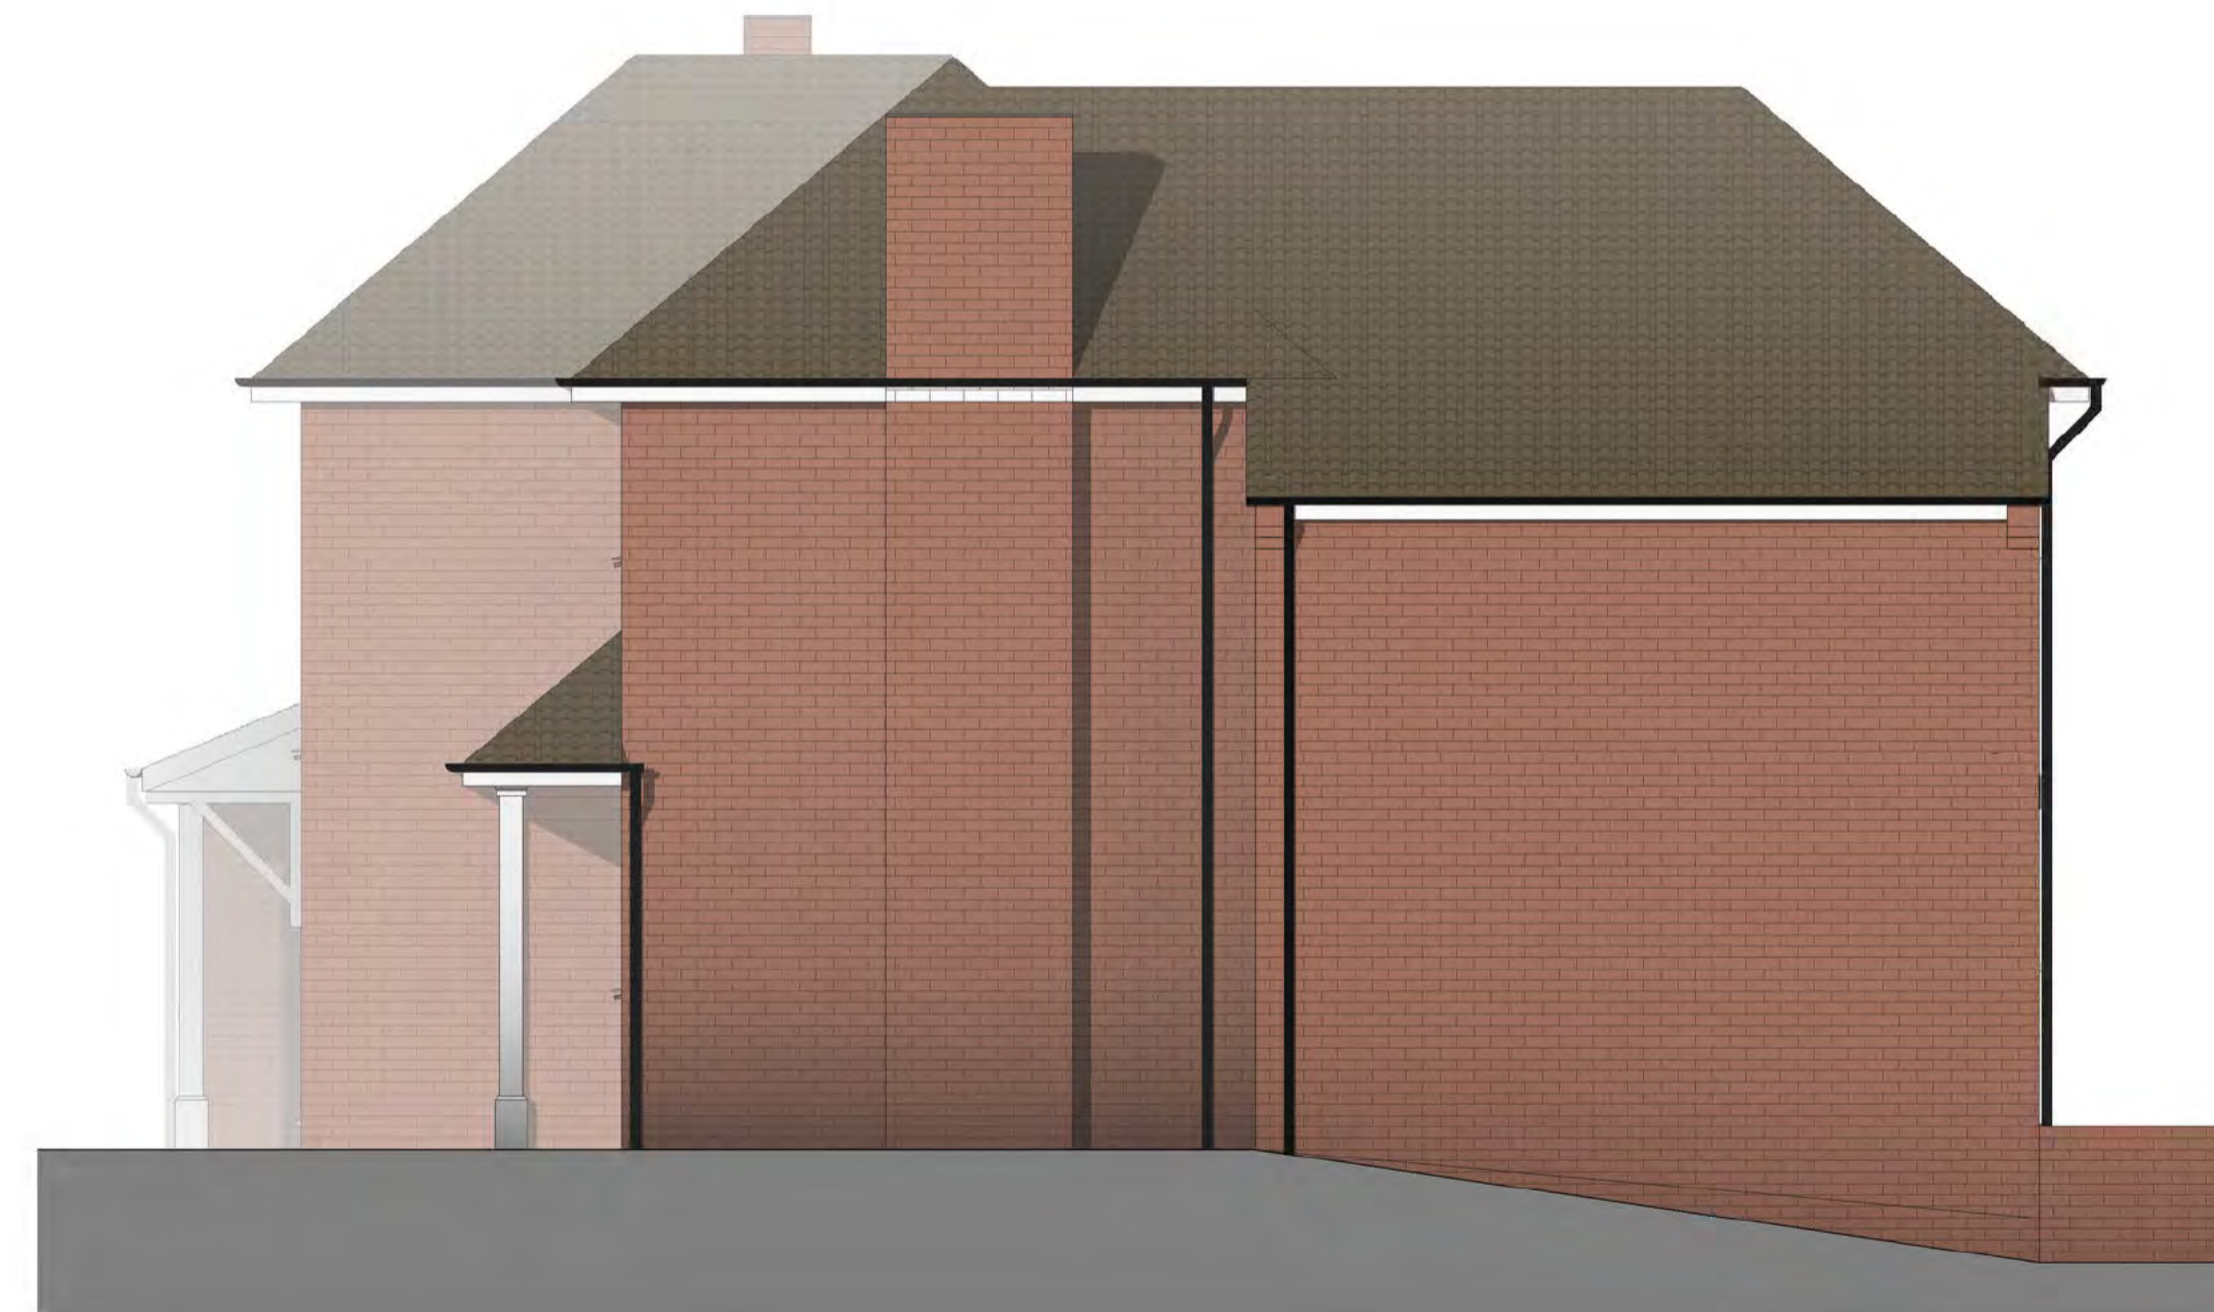

4 Side 2 Elevation - Proposed  
1 : 50

Rev	Date	Details	Drawn	Checked

Project/Client: 10 Whitethorne Lane	Project No: Project Number
	Dwg No: A106
	Rev:
Drawing: Proposed Elevations	Scale: 1 : 50 @A1
	Drawn By: Date:
	Author
	Checked By: Date:
	Checker