

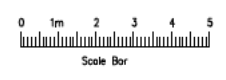


FOUNDATION DEPTHS
 ALL FOUNDATION DEPTHS ARE TO BE 1.05m MIN FROM EXISTING GROUND LEVEL
 TREES ARE CALCULATED AT MATURE HEIGHT IN HIGH SHRINKAGE SOIL
 USING NHBC STANDARDS (CHAPTER 4.2) THEREFORE INVERTS MAY
 BE HIGHER THAN STATED.
 ALL EXCAVATIONS TO BE CHECKED BY BUILDING INSPECTOR
 PRIOR TO POURING CONCRETE
 TREE SPECIES AND POSITIONS TO BE CHECKED ON SITE PRIOR TO COMMENCEMENT
 AND AGREED WITH THE BUILDING INSPECTOR

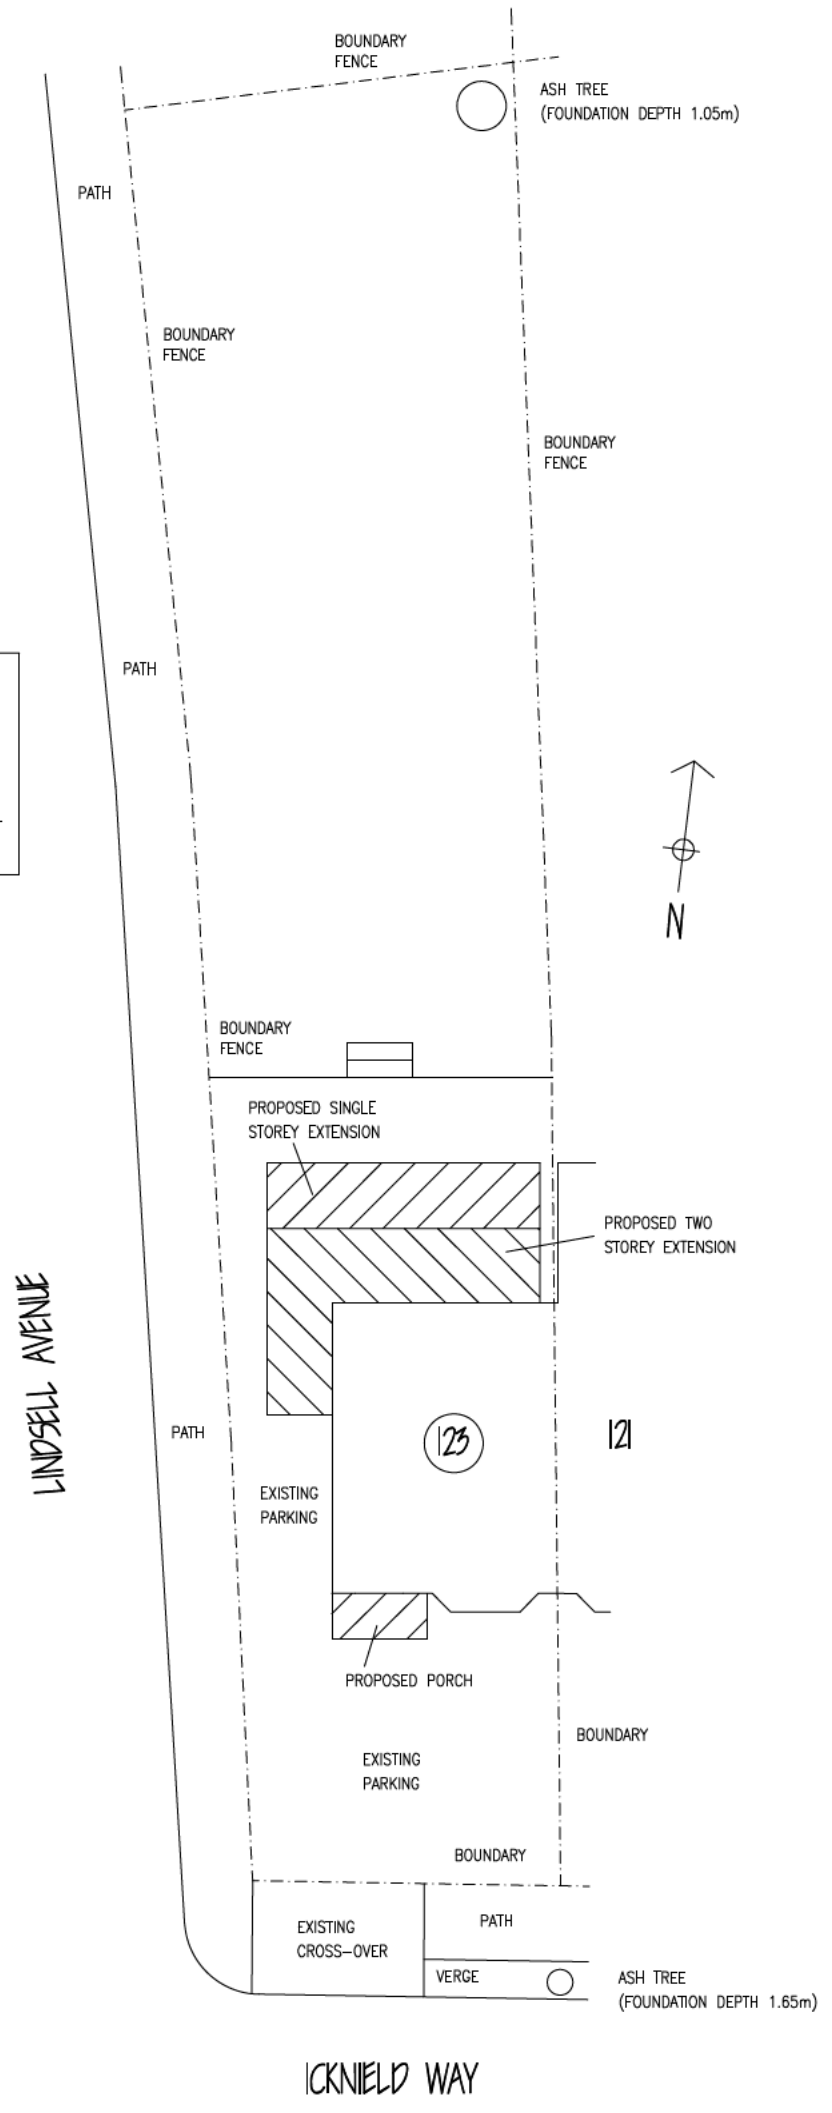

SITE PLAN
 1:200


123 Icknield Way SG6 4AR



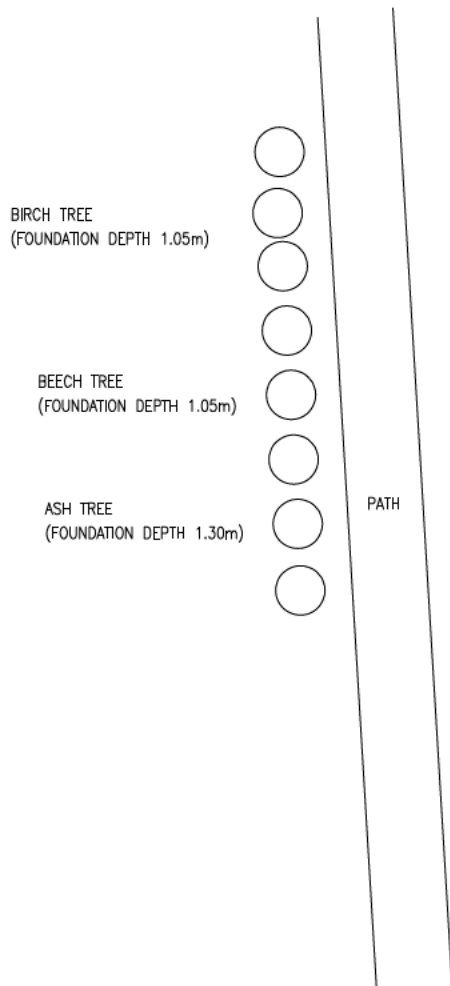


© Crown copyright and database rights 2023 Ordnance Survey (100025252). FOR EDUCATIONAL USE ONLY.




Angur miah
University of Wales
Trinity St David

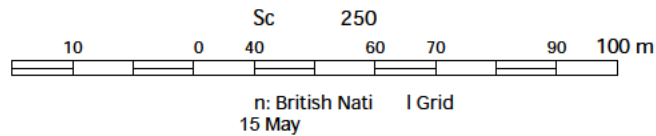

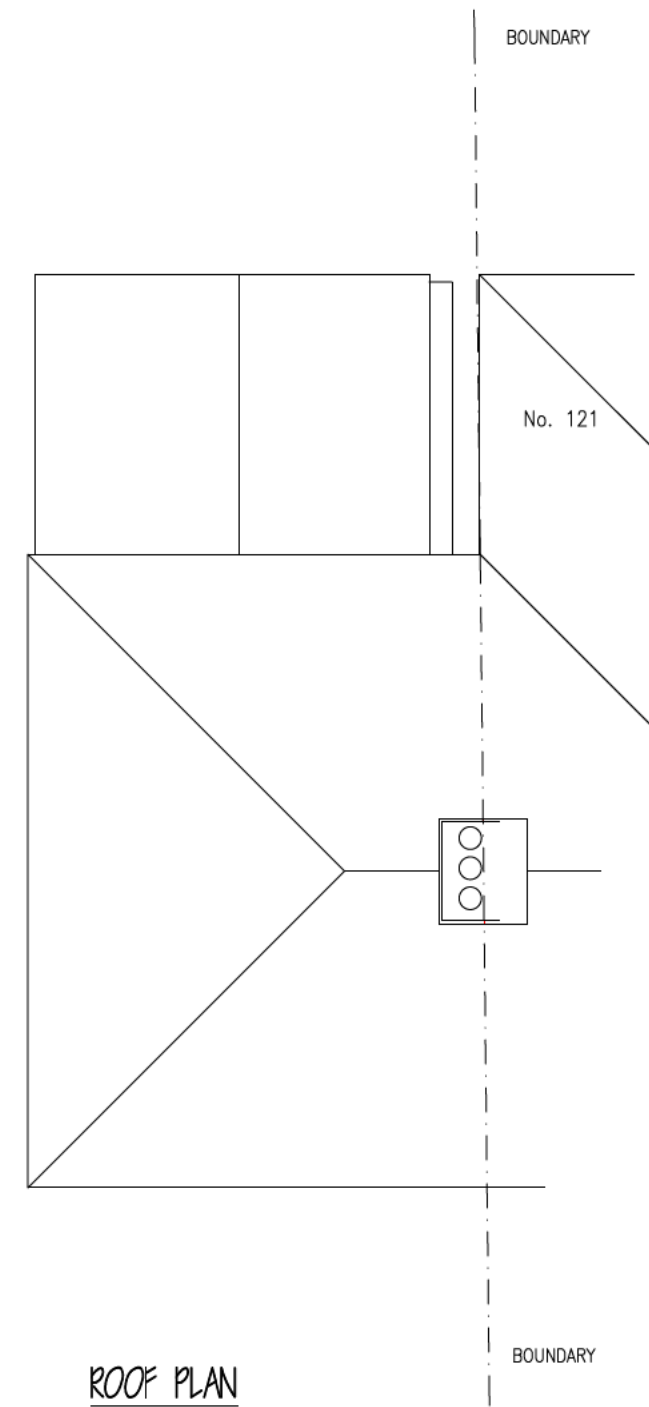
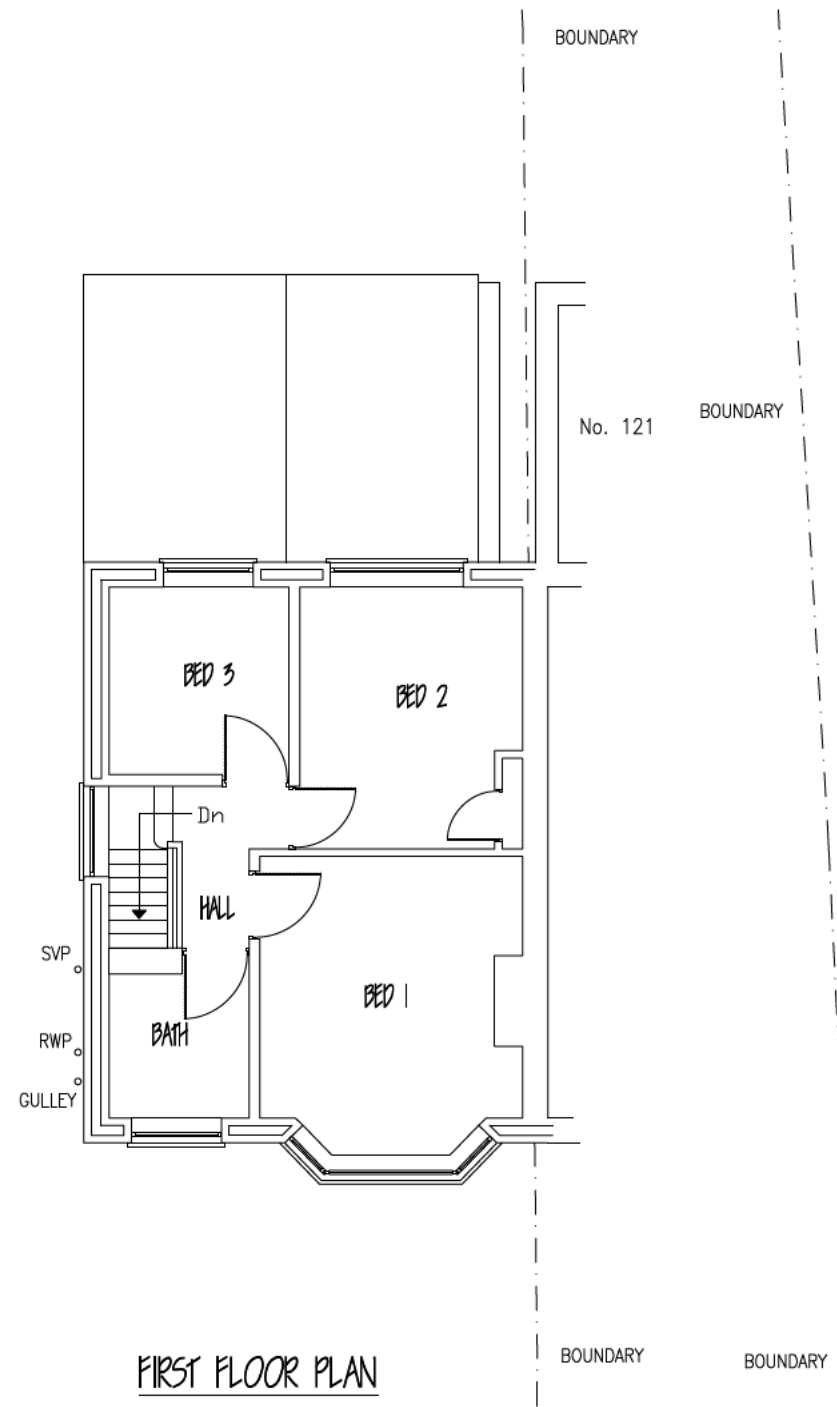
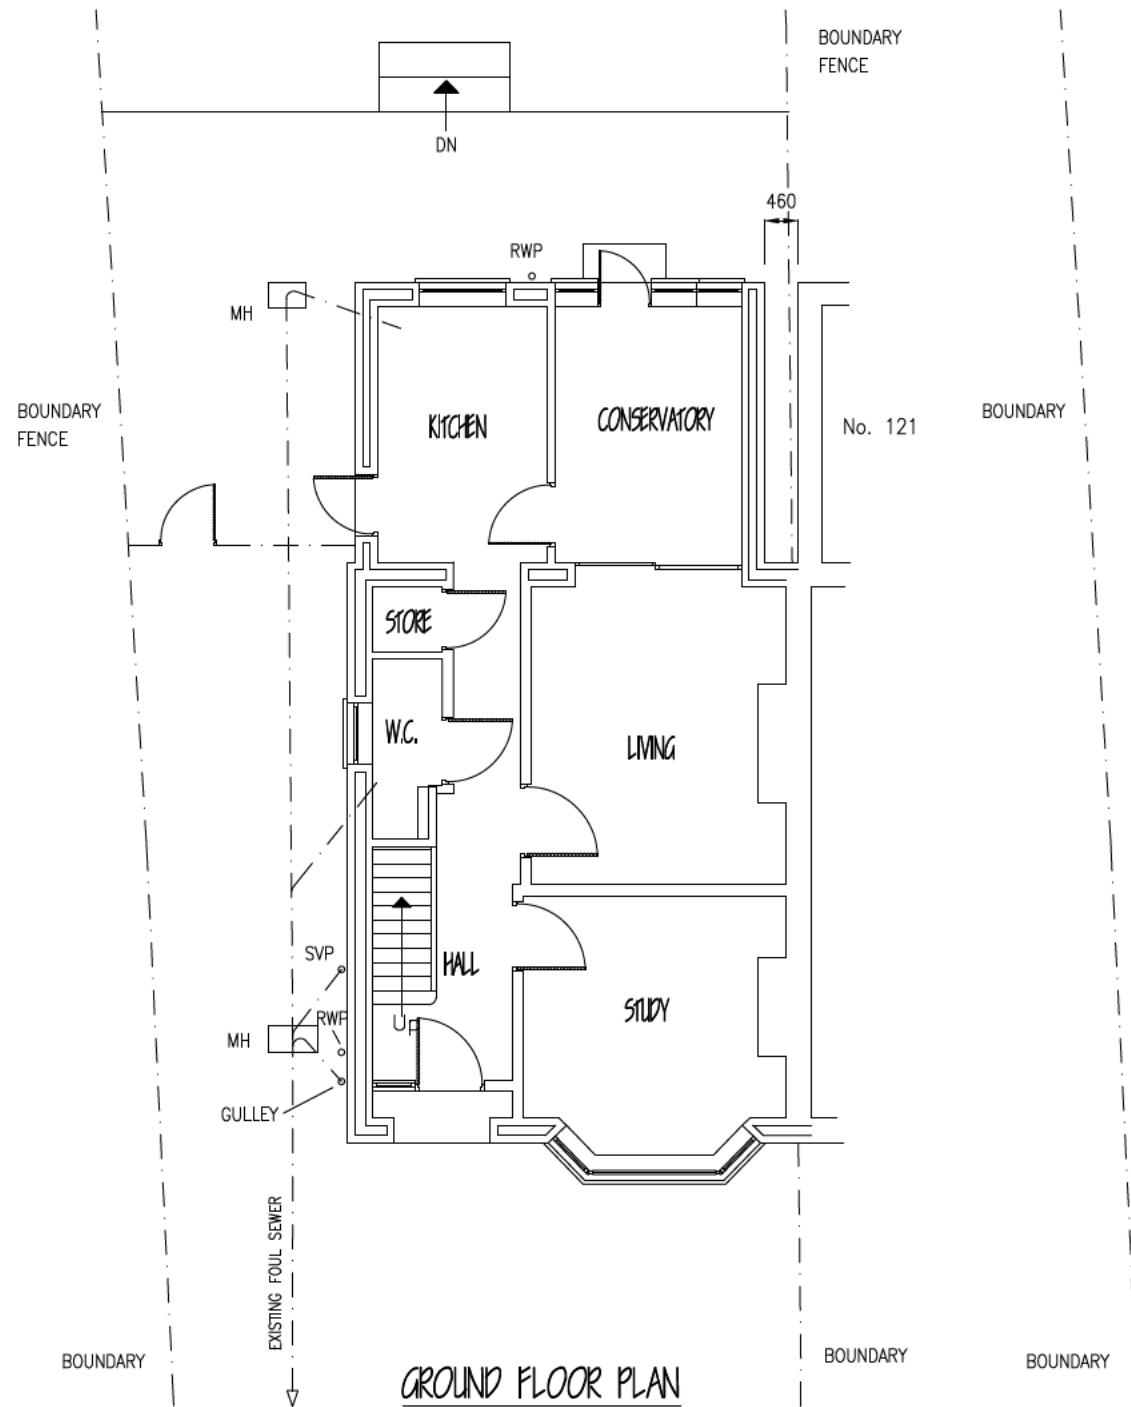


NOTES


1. BRICKWORK WALLS TO MATCH EXISTING
2. TILES TO MATCH EXISTING OR LOW LEVEL REAR ROOF
3. DOORS AND WINDOWS TO MATCH EXISTING WITH EQUAL SIGHT LINES WHITE UPVC
4. FOR MATERIALS AND NOTES SEE SEPERATE SPECIFICATION SHEETS
5. ALL DIMENSIONS TO BE CHECKED ON SITE PRIOR TO CONSTRUCTION

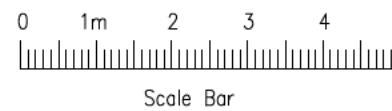


CLIENT: 123 ICKNIELD WAY, LETCWORTH G. C., HERTS, SG6 4AR.			
PROPOSED TWO STOREY SIDE / REAR EXTENSIONS & FRONT PORCH (EXISTING)			
SCALE:	1:100 (A3)	DRG No.	1623/01

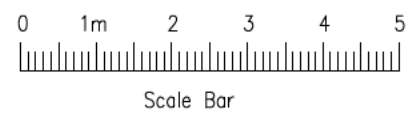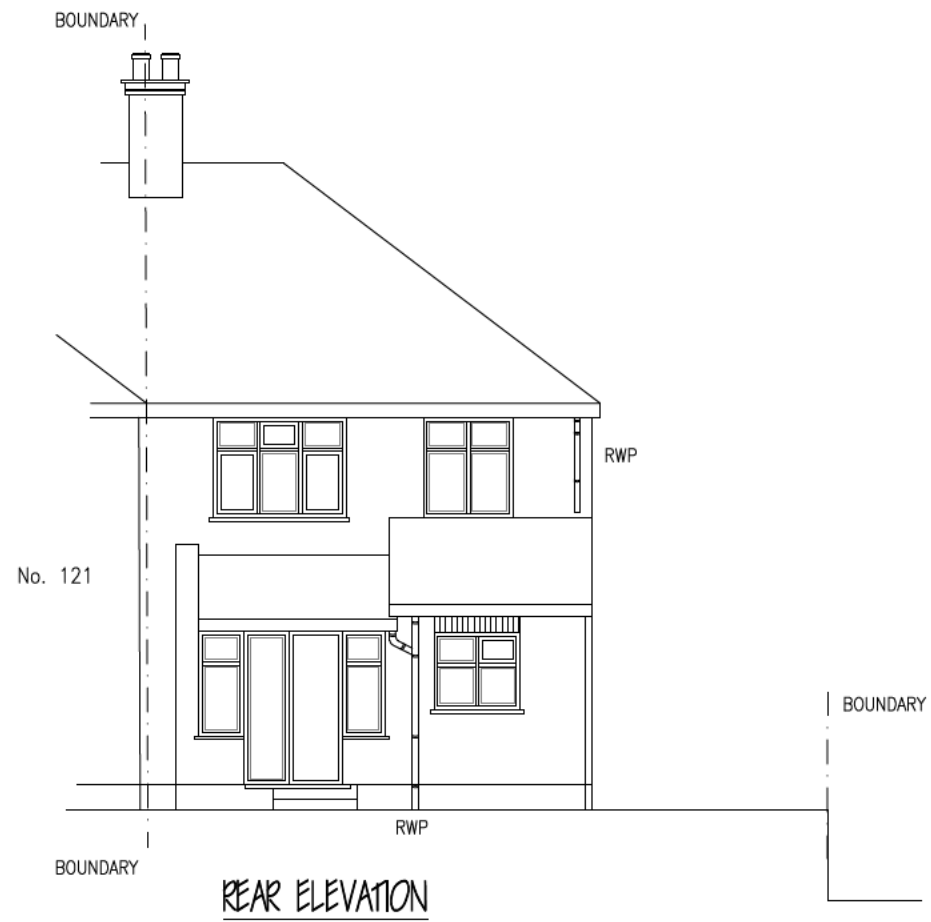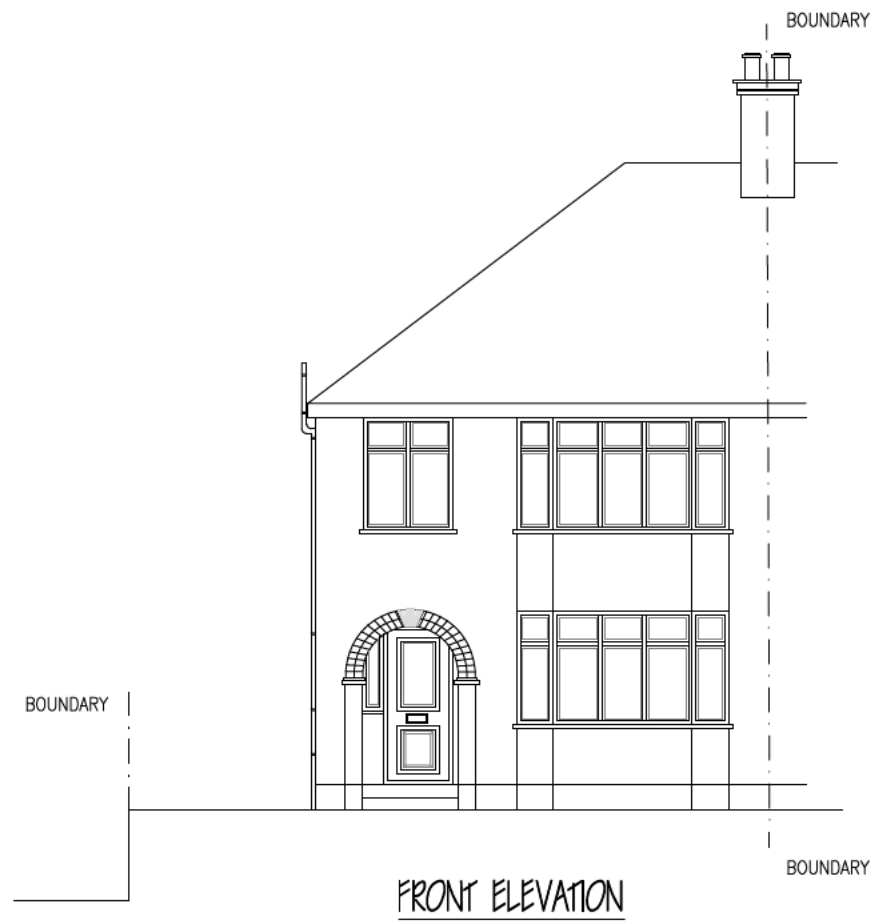


CLIENT:			
123 ICKNIELD WAY, LETCWORTH G. C., HERTS, SG6 4AR.			
PROPOSED TWO STOREY SIDE / REAR EXTENSIONS & FRONT PORCH (EXISTING)			
SCALE:	1:100 (A3)	DRG No.	1623/02

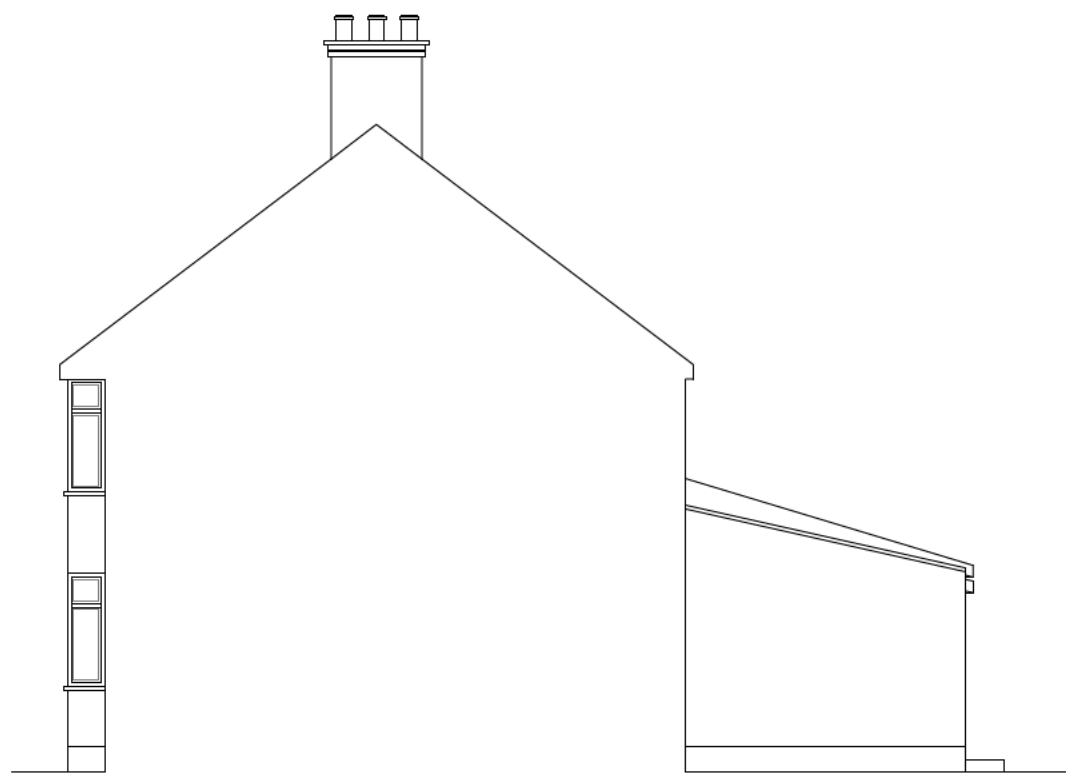




RIGHT ELEVATION

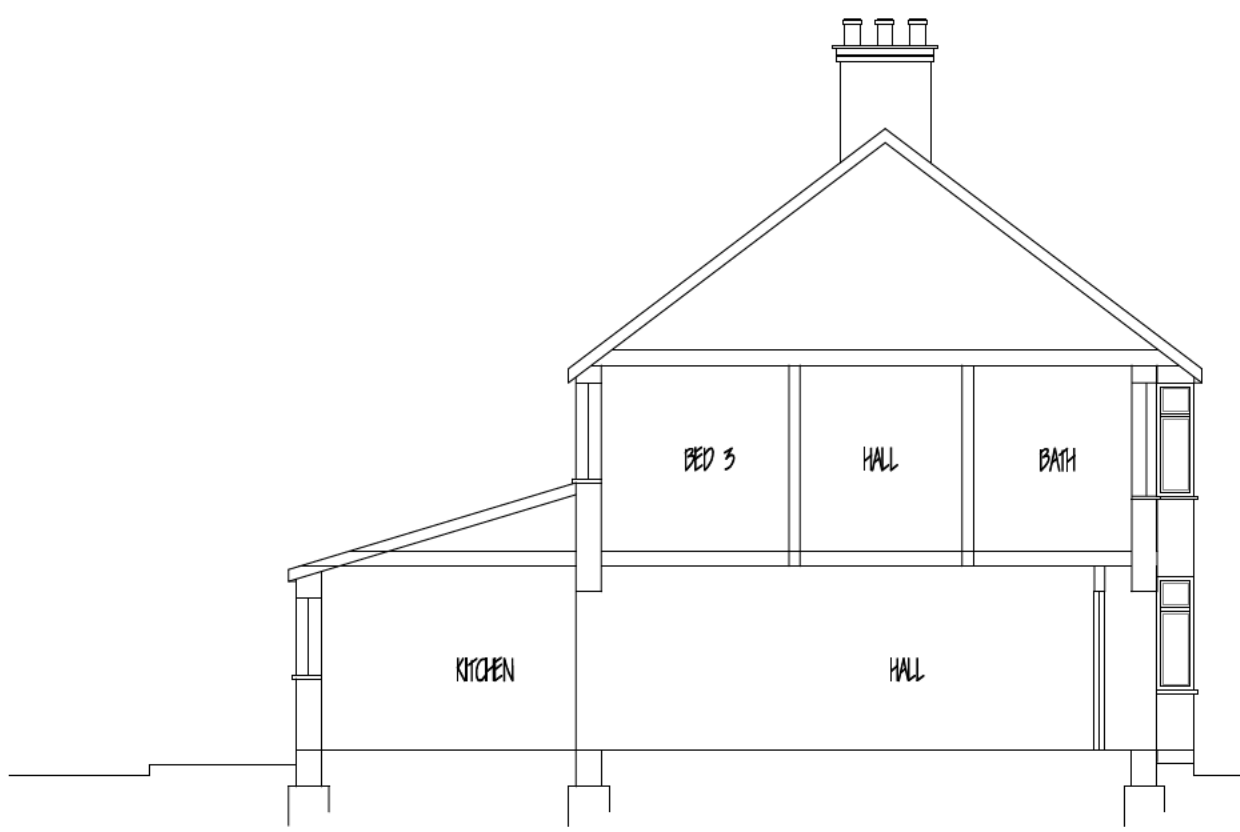

SECTION

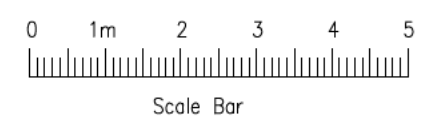


CLIENT: 123 ICKNIELD WAY, LETCWORTH G. C., HERTS, SG6 4AR.			
PROPOSED TWO STOREY SIDE / REAR EXTENSIONS & FRONT PORCH (EXISTING)			
SCALE:	1:100 (A3)	DRG No.	1623/03


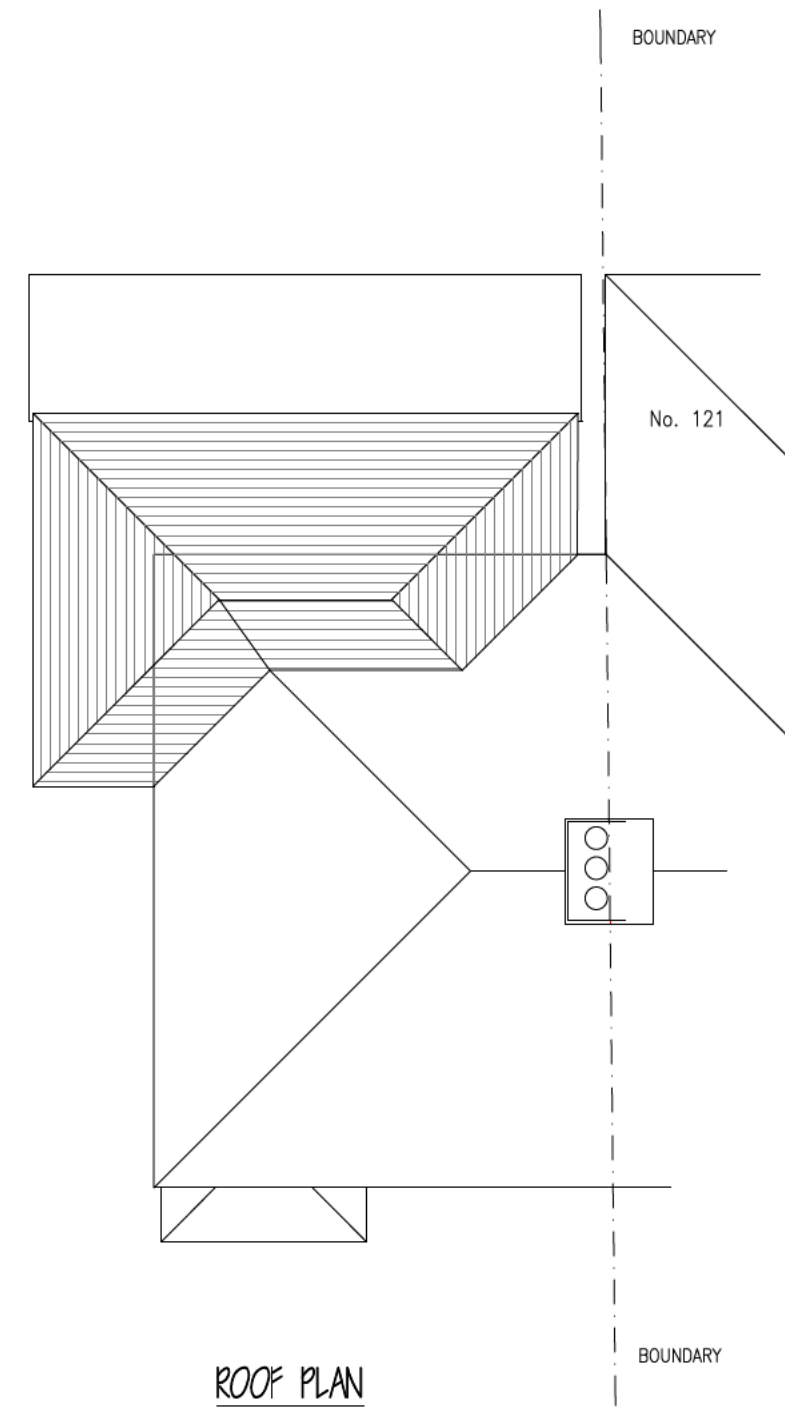
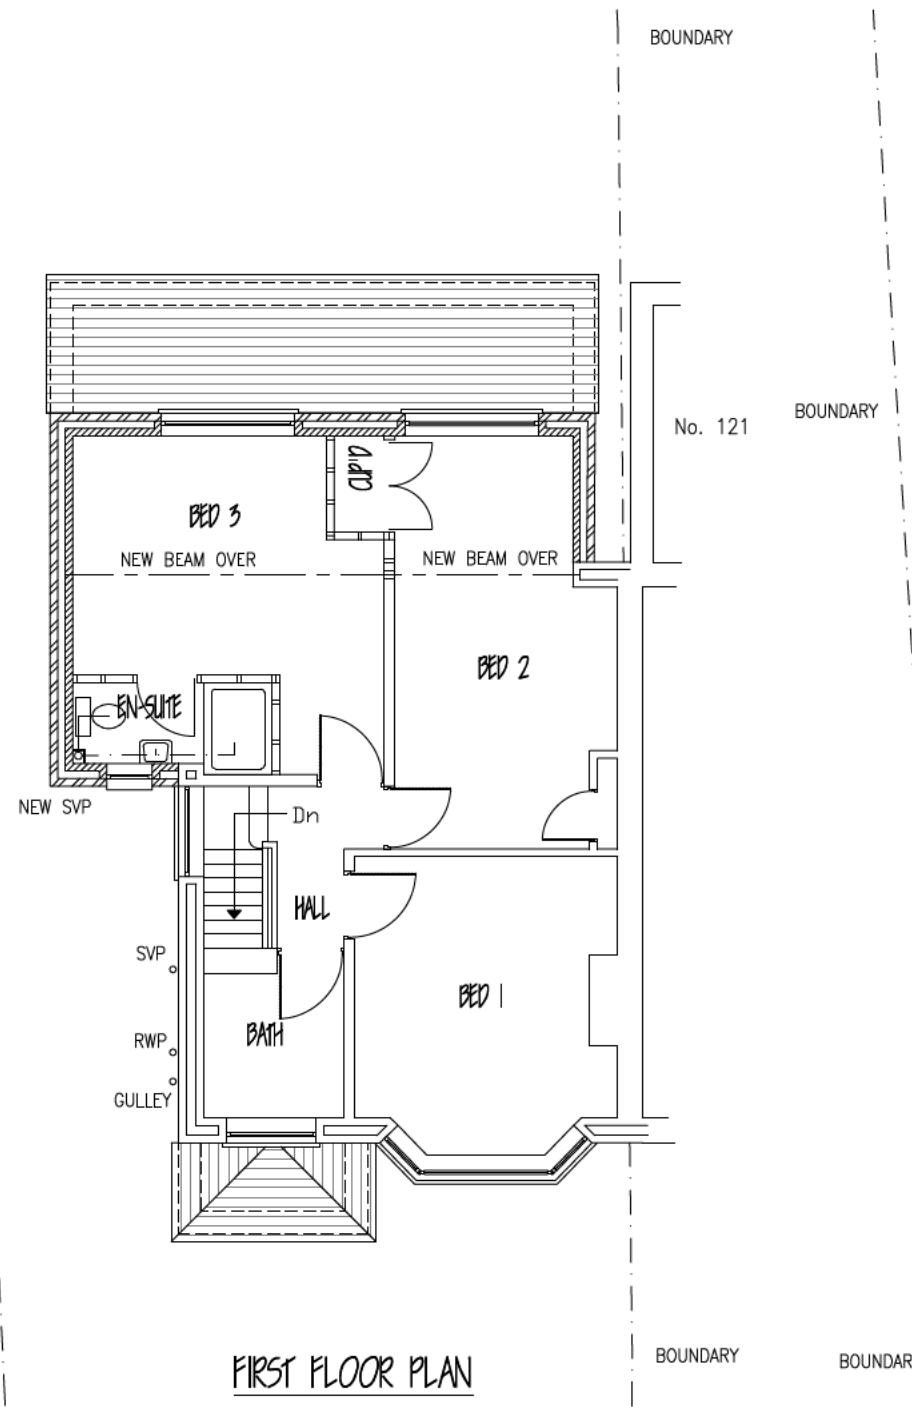
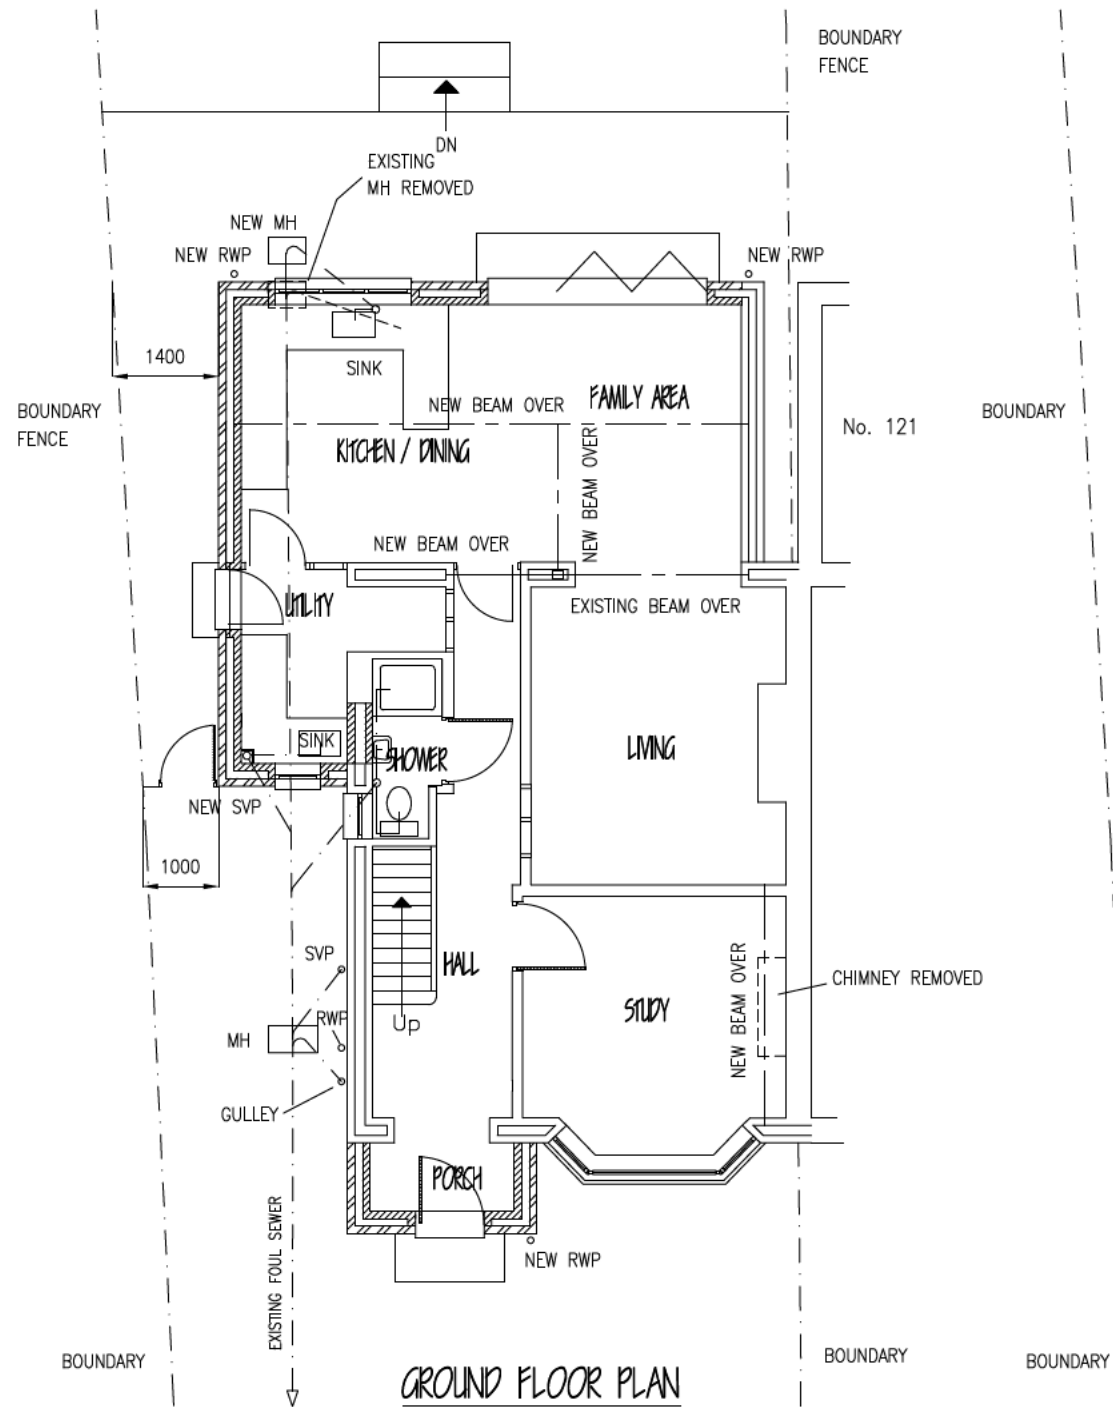


NOTES


1. BRICKWORK WALLS TO MATCH EXISTING
2. TILES TO MATCH EXISTING OR LOW LEVEL REAR ROOF
3. DOORS AND WINDOWS TO MATCH EXISTING WITH EQUAL SIGHT LINES WHITE UPVC
4. FOR MATERIALS AND NOTES SEE SEPERATE SPECIFICATION SHEETS
5. ALL DIMENSIONS TO BE CHECKED ON SITE PRIOR TO CONSTRUCTION

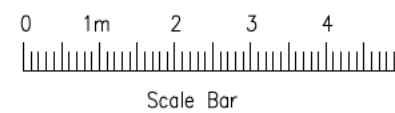


CLIENT: 123 ICKNIELD WAY, LETCWORTH G. C., HERTS, SG6 4AR.			
PROPOSED TWO STOREY SIDE / REAR EXTENSIONS & FRONT PORCH (PROPOSED)			
SCALE:	1:100 (A3)	DRG No.	1623/04

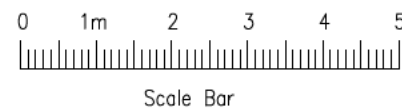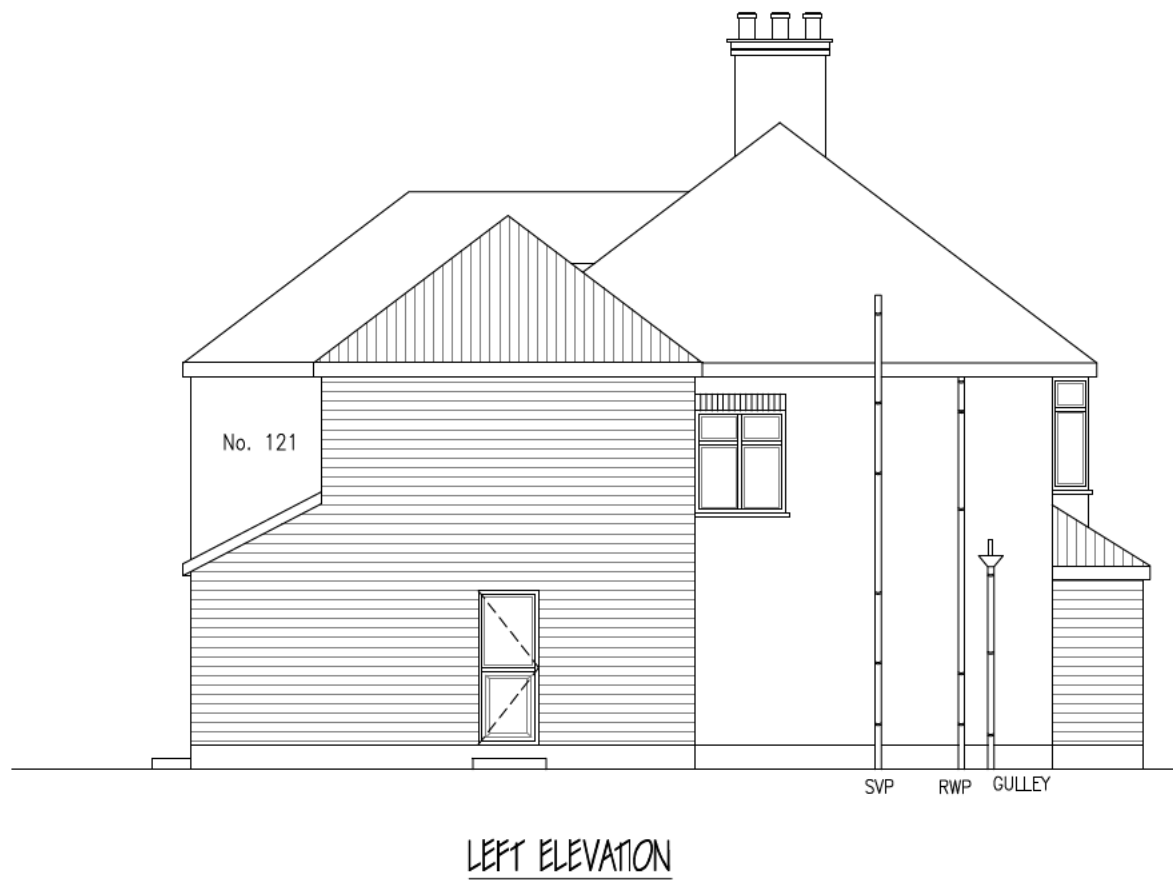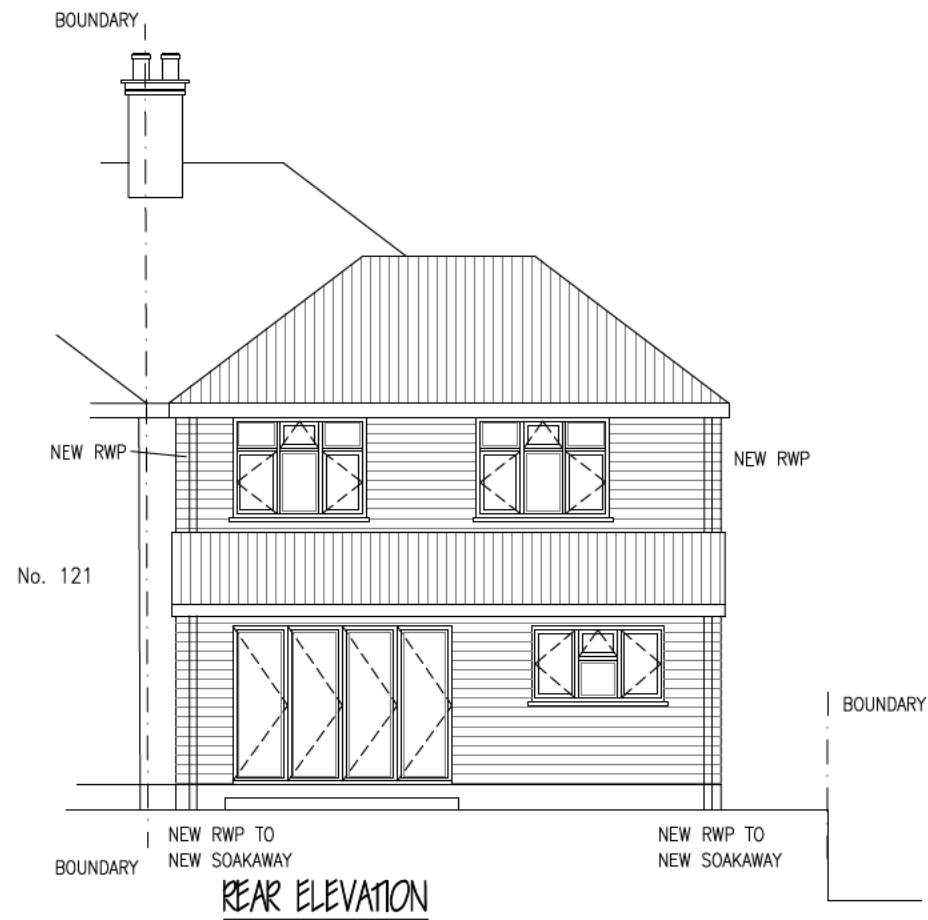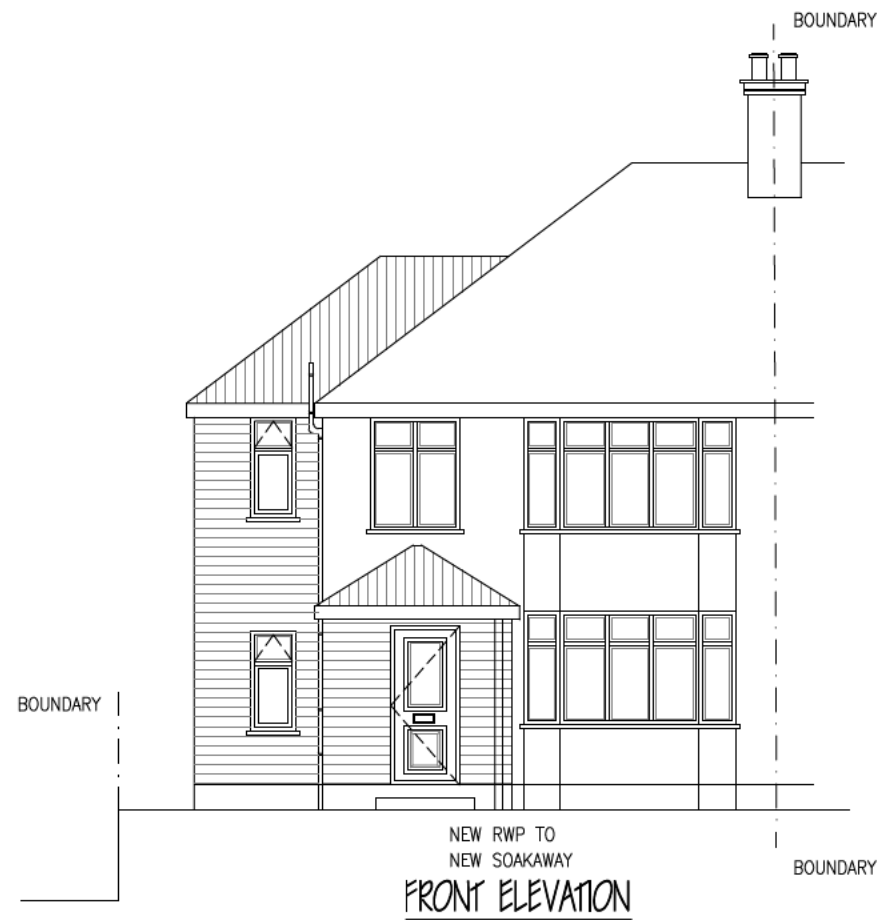


CLIENT:			
123 ICKNIELD WAY, LETCWORTH G. C., HERTS, SG6 4AR.			
PROPOSED TWO STOREY SIDE / REAR EXTENSIONS & FRONT PORCH (PROPOSED)			
SCALE:	1:100 (A3)	DRG No.	1623/05

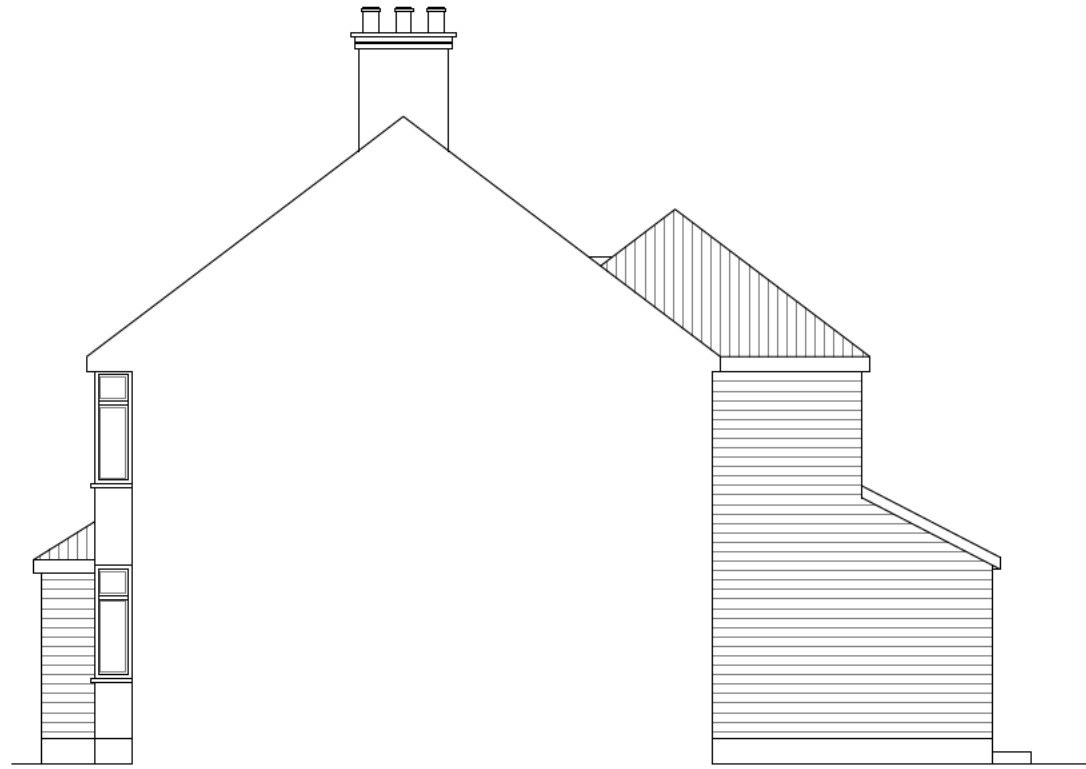

RIGHT ELEVATION

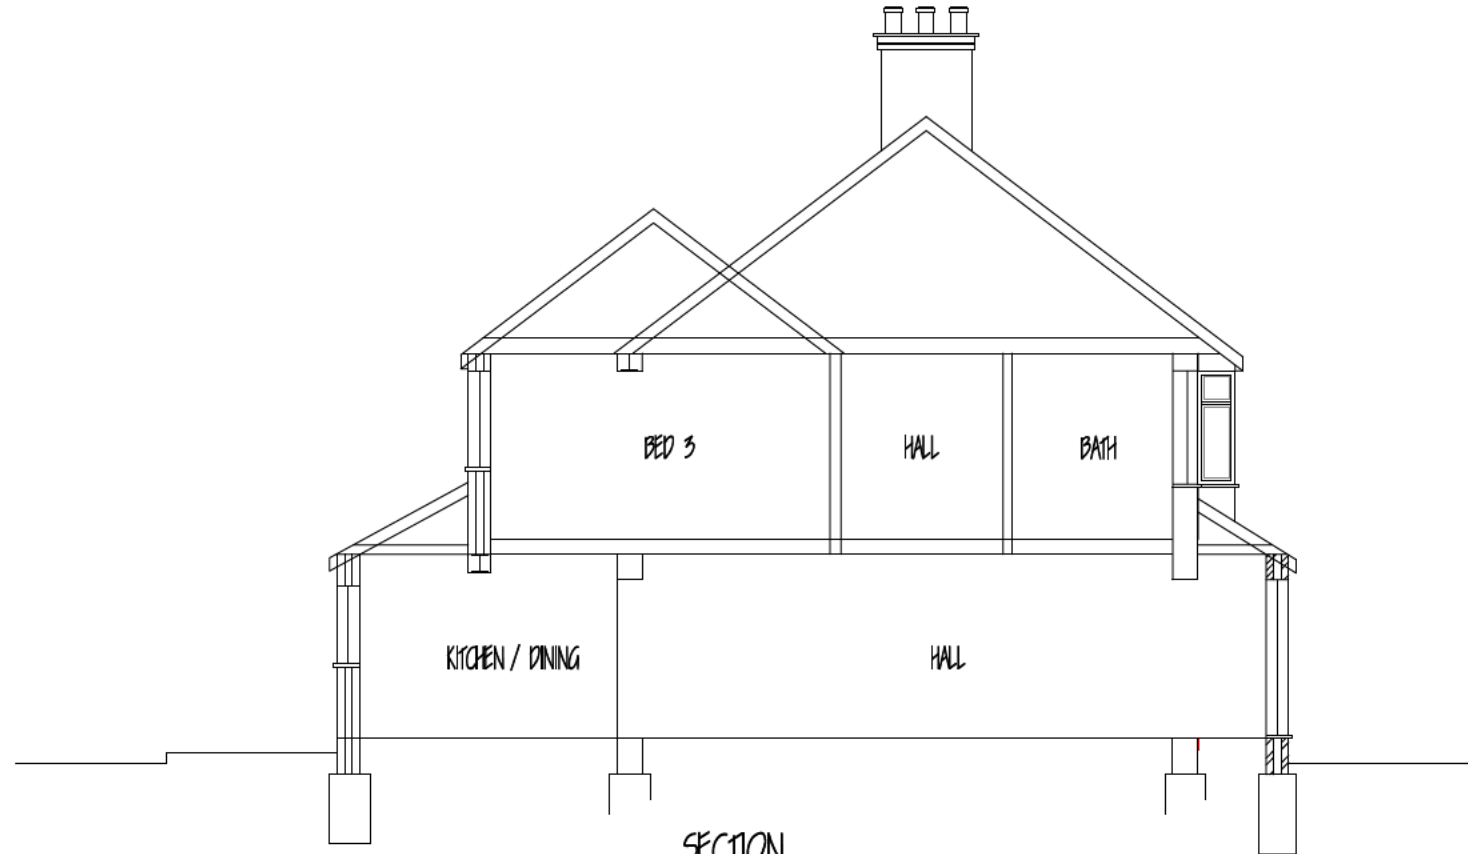

SECTION

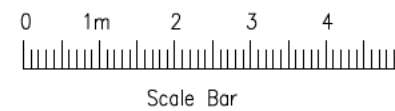

CLIENT: 125 ICKNIELD WAY, LETCWORTH G. C., HERTS, SG6 4AR.			
PROPOSED TWO STOREY SIDE / REAR EXTENSIONS & FRONT PORCH (PROPOSED)			
SCALE:	1:100 (A3)	DRG No.	1623/06